

**A38 Derby Junctions**

**TR010022**

**8.38 Cross Section of Kingsway  
Junction Northern Dumbbell**

**Volume 8.38**

Rule 8 (1)(c)(ii)

Planning Act 2008

Infrastructure Planning (Applications: Prescribed  
Forms and Procedure) Regulations 2009

November 2019

Infrastructure Planning

Planning Act 2008

**The Infrastructure Planning  
(Applications: Prescribed Forms  
and Procedure) Regulations 2009**

**A38 Derby Junctions  
Development Consent Order 202[ ]**

---


**Cross Section of Kingsway Junction Northern Dumbbell**

---

<b>Regulation Number</b>	Rule 8 (1)(c)(ii)
<b>Planning Inspectorate Scheme Reference</b>	TR010022
<b>Application Document Reference</b>	8.38
<b>Author</b>	A38 Derby Junctions AECOM Project Team and Highways England


<b>Version</b>	<b>Date</b>	<b>Status of Version</b>
1	November 2019	Deadline 2 Submission

<b>Drawing Number</b>	<b>Drawing Title</b>	<b>Revision</b>
HE514503-ACM-HGN-A38_Z1_ZZ_ZZ-DR-SK-0001	KINGSWAY CROSS SECTION CUT 1-1	P01.1
HE514503-ACM-HGN-A38_Z1_ZZ_ZZ-DR-SK-0002	KINGSWAY CROSS SECTION CUT 2-2	P01.1

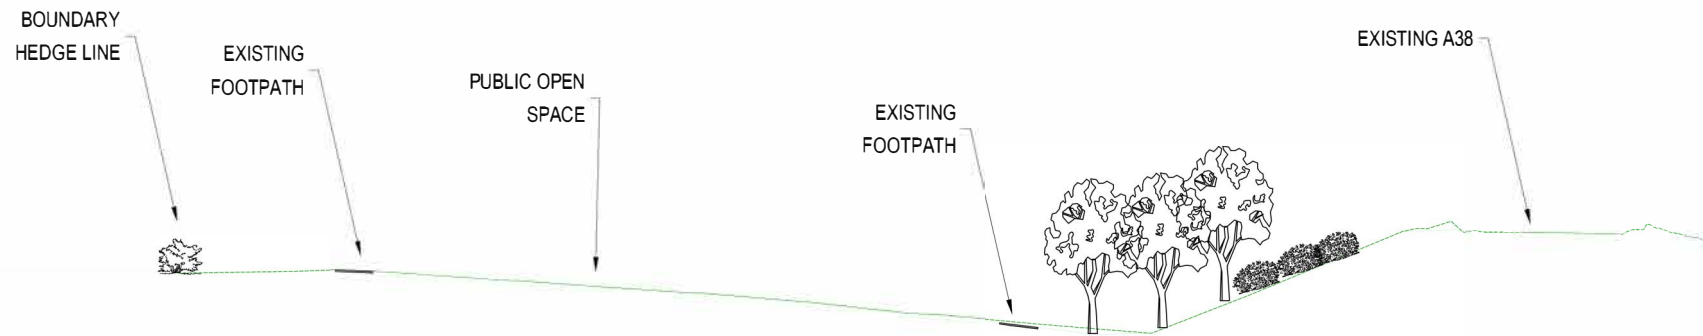

CROSS SECTION 1-1  
EXISTING  
SCALE 1:250

- NOTES
1. THIS DRAWING IS TO BE READ IN CONJUNCTION WITH ALL OTHER RELEVANT DOCUMENTATION
  2. DO NOT SCALE FROM THIS DRAWING, USE ONLY PRINTED DIMENSIONS.
  3. ALL DIMENSIONS IN MILLIMETRES, ALL CHAINAGES, LEVELS AND COORDINATES ARE IN METRES UNLESS DEFINED OTHERWISE.
  4. THIS DRAWING IS TO BE READ IN CONJUNCTION WITH THE PROJECT HEALTH & SAFETY FILE FOR ANY IDENTIFIED POTENTIAL RISKS.

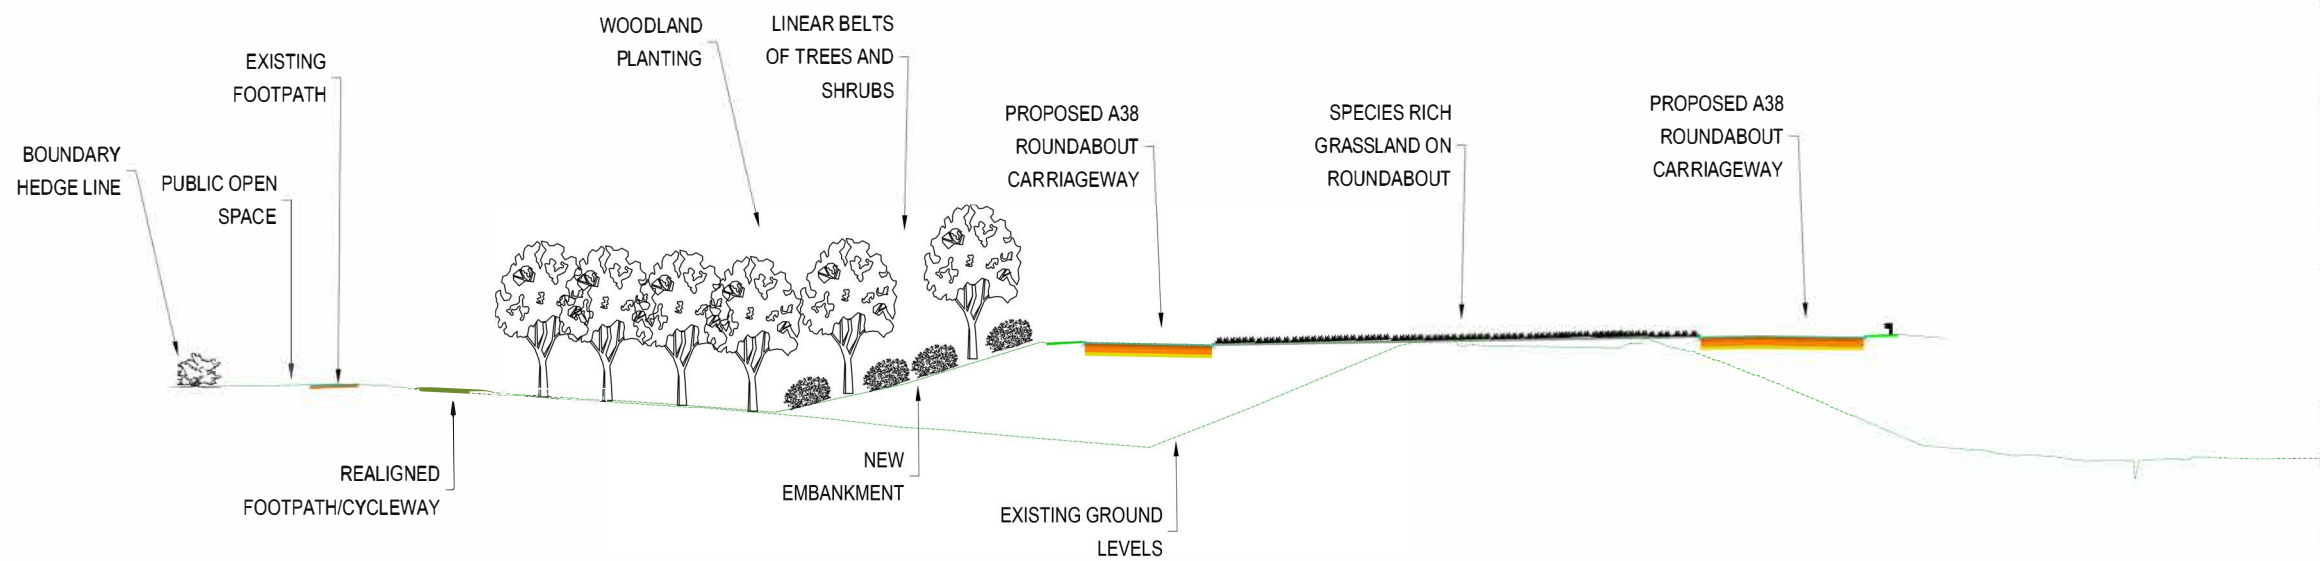


CROSS SECTION 1-1  
PROPOSED  
SCALE 1:250

First Issue	By	Date	Suffix
	Check	11/11/19	P01.1

Purpose of Issue  
**DCO APPLICATION**

Client  
Highways England  
Floor 5  
Two Colmore Square  
38 Colmore Circus  
Birmingham  
B4 6BN



Development Consent Order Number  
**TR010022**

Project Title  
**A38  
DERBY JUNCTIONS**

Drawing Title  
**KINGSWAY CROSS SECTION  
CUT 1-1**

Designed GS	Drawn SW	Checked SW	Approved SW	Date 15/11/19
Internal Project No. 60533462		Stability D7		
Scale @ A1 ---		Zone A38/A5111 Kingsway		

THIS DOCUMENT HAS BEEN PREPARED PURSUANT TO AND SUBJECT TO THE TERMS OF AECOM'S APPOINTMENT BY ITS CLIENT. AECOM ACCEPTS NO LIABILITY FOR ANY USE OF THIS DOCUMENT OTHER THAN BY ITS ORIGINAL CLIENT OR FOLLOWING AECOM'S EXPRESS AGREEMENT TO SUCH USE, AND ONLY FOR THE PURPOSES FOR WHICH IT WAS PREPARED AND PROVIDED.

Drawing Number CH	Originator ACM	Volume HGN	Rev P01.1
Location Z1_ZW_ZZ_ZZ	Type DR	Role SK	Number 0001

File Path: U:\Projects\2017\60533462\A38\1 - DWG\DCO\NEW FOLDER\CH-ACM-HGN-Z1\_ZW\_ZZ\_ZZ\DR-SK-0001  
 File Name: Z1\_ZW\_ZZ\_ZZ\_DR-SK-0001

