


**KEY**

	Order Limits
	Sheet 1 of 5
	Sheet 2 of 5
	Sheet 3 of 5
	Sheet 4 of 5
	Sheet 5 of 5

Mapping reproduced by permission of Ordnance Survey on behalf of HMSO.  
 © Crown copyright and database rights 2017. All rights reserved.  
 Ordnance Survey licence number 100023395  
 Contains OS data © Crown copyright and database rights 2017.

REVISION	DRAWN	CHECKED	APPROVED	DATE

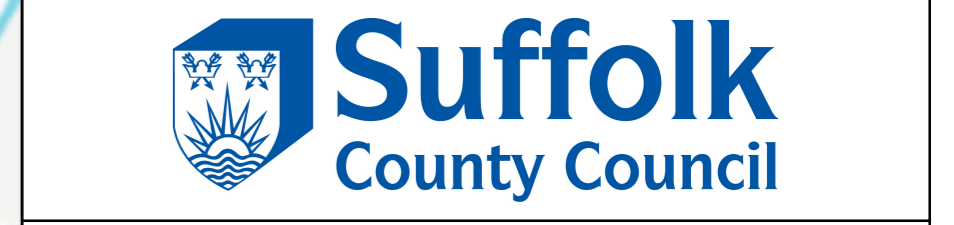

PROJECT TITLE  
 Lake Lothing  
**THIRD CROSSING**

DRAWING TITLE  
 LAND PLANS  
 REGULATION 5(2)(i)  
 KEY PLAN


DRAWING STATUS  
**FOR DCO SUBMISSION**

DRAWN	CHECKED	APPROVED	AUTHORISED	SUITABILITY
DE	BOH	SC	JB	S4

SCALE @ A1 SIZE	DATE	REVISION
1:2500	14/06/2018	P00

DRAWING NUMBER

1069948-WSP-LSI-LL-DR-GI-0009			
Project	Originator	Volume	
Location	Type	Role	Number

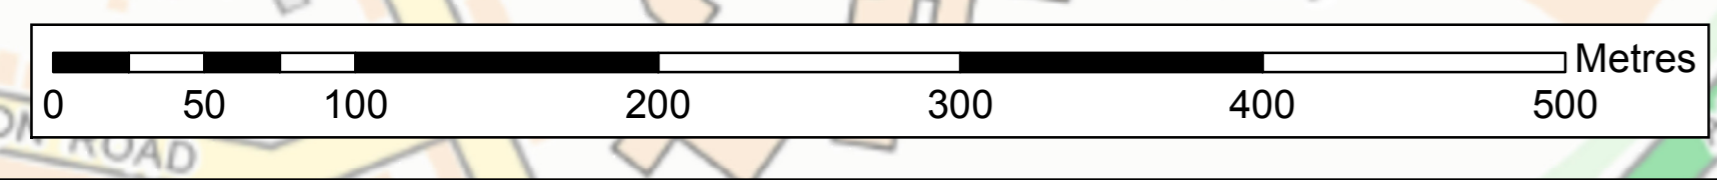

Contains OS data © Crown Copyright and database right 2017