


RIVERSIDE BUSINESS CENTRE

NEW BRIDGE SOUTHERN ROUNDABOUT

WAVENEY DRIVE

DURBAN ROAD

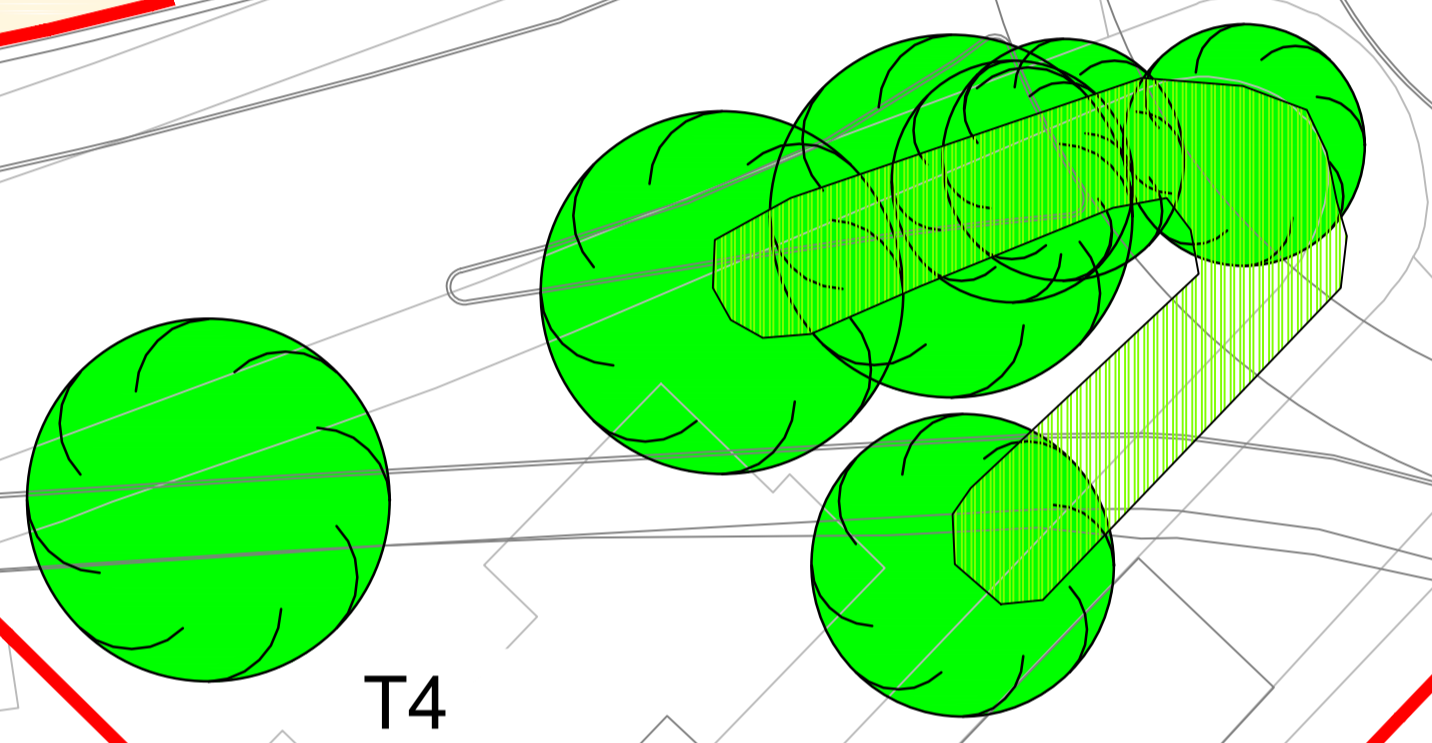

**KEY**

- Earthworks
- Proposed highway
- ORDER LIMITS


**TREE PRESERVATION ORDERS**

- TPO 061 (T4, G1)
- TPO 269 (T1)
- AREA EXCLUDED FROM ORDER LIMITS

**NOTES**

- ALL DIMENSIONS ARE IN METRES UNLESS OTHERWISE STATED.
- THE DESIGN AND LOCATION OF ELEMENTS OF THE SCHEME ARE SHOWN HERE FOR ILLUSTRATIVE PURPOSES ONLY AND WILL BE SUBJECT TO DETAILED DESIGN DEVELOPMENT IN ACCORDANCE WITH THE TERMS OF THE DEVELOPMENT CONSENT ORDER.
- THIS PLAN SHOULD BE READ IN CONJUNCTION WITH THE DEVELOPMENT CONSENT ORDER, IN PARTICULAR THE SCHEDULE IDENTIFYING 'TREES SUBJECT TO PRESERVATION ORDERS'.

Mapping reproduced by permission of Ordnance Survey on behalf of HMSO.  
 © Crown copyright and database rights 2017. All rights reserved.  
 Ordnance Survey licence number 100023395  
 Contains OS data © Crown copyright and database rights 2017.

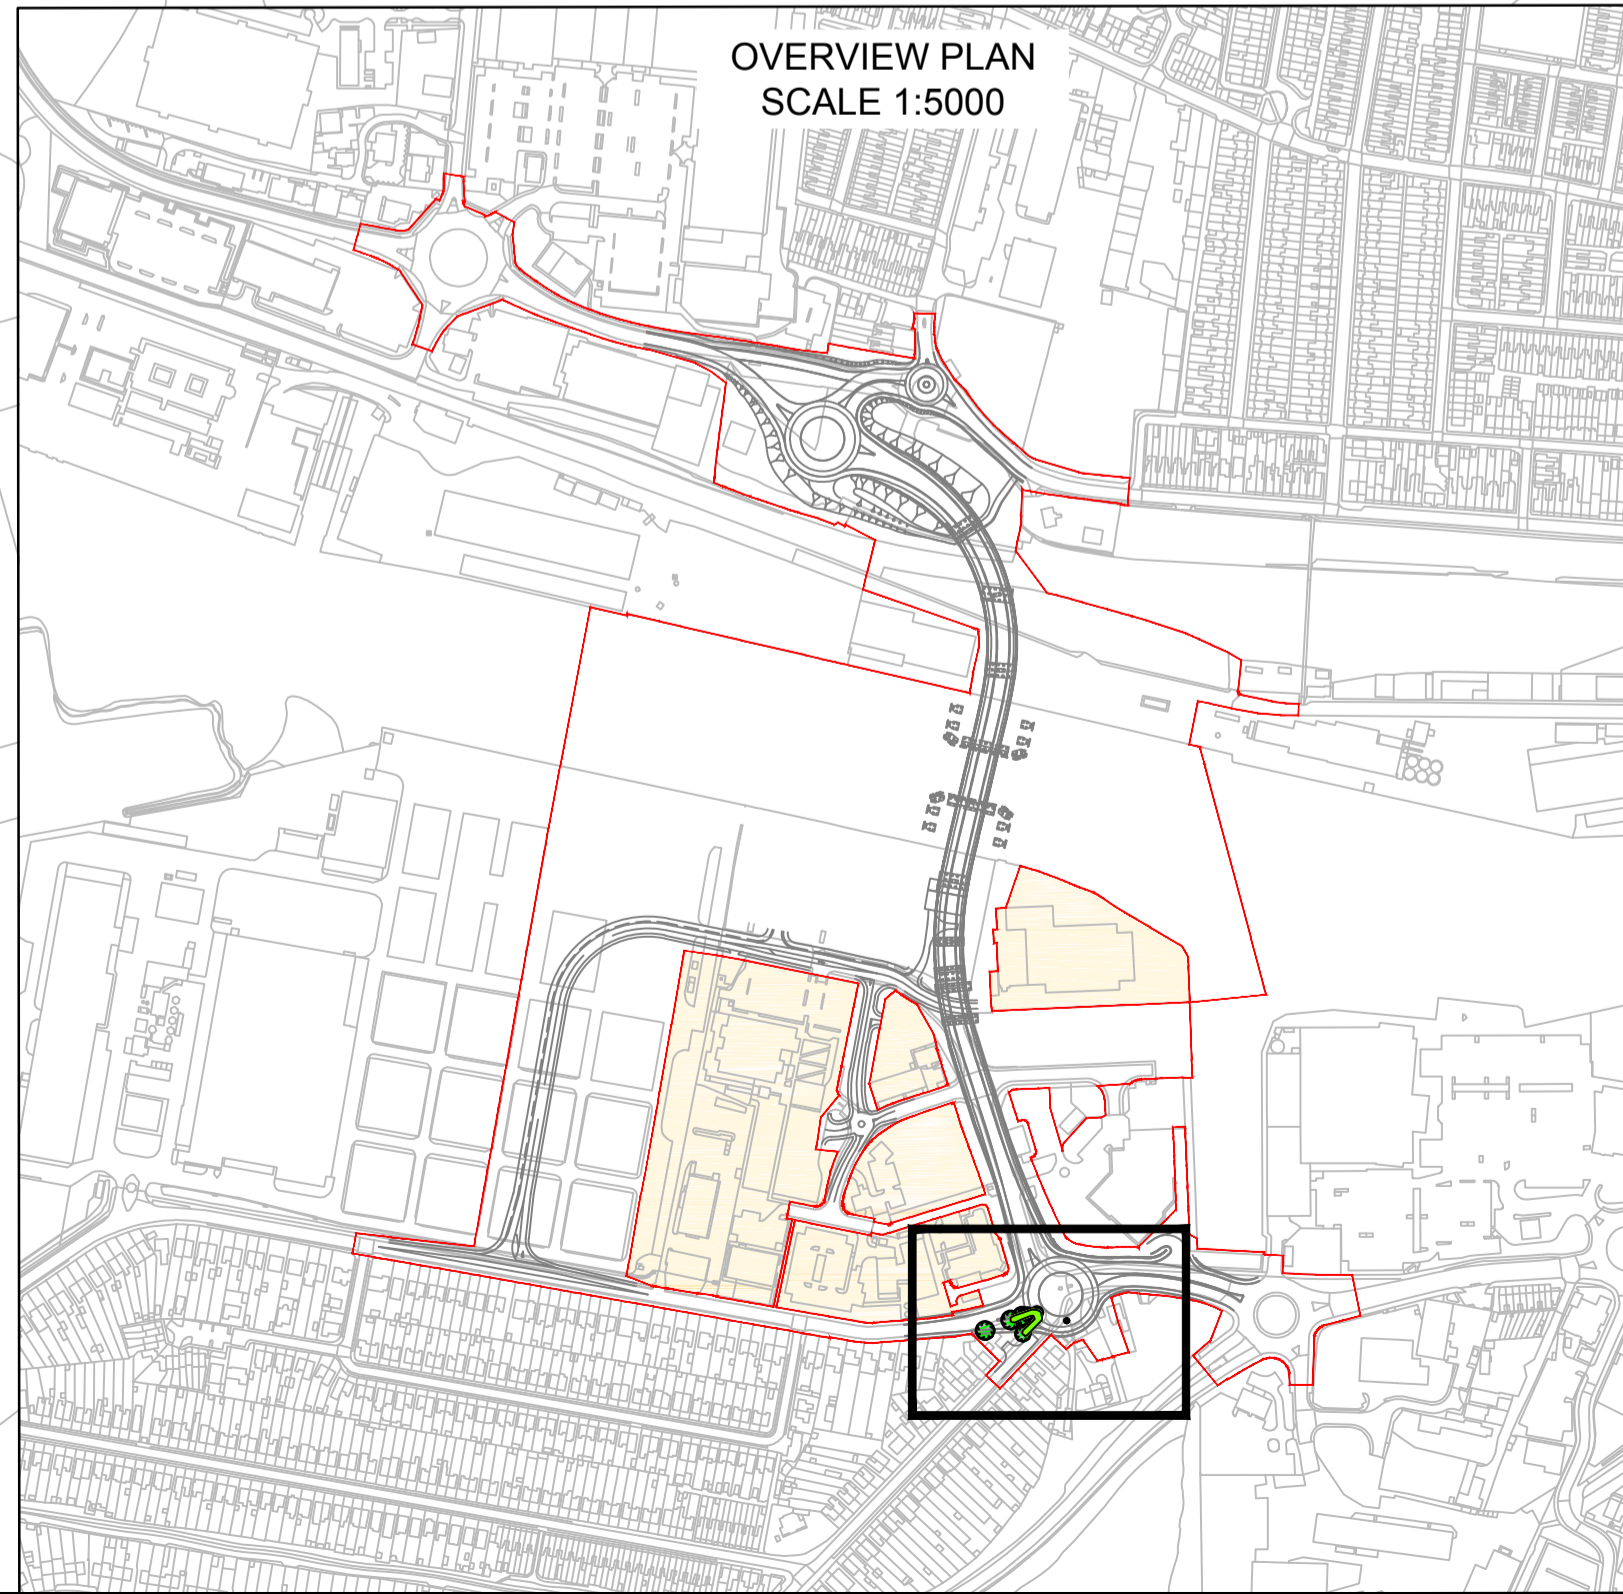


REVISION	DRAWN	CHECKED	APPROVED	DATE

DESCRIPTION

PROJECT TITLE

DRAWING TITLE  
 TREE PRESERVATION ORDER  
 TREES LOCATION PLAN  
 REGULATION 5(2)(o)

DRAWING STATUS  
 FOR DCO SUBMISSION

DRAWN	CHECKED	APPROVED	AUTHORISED	SUITABILITY
TDN	NH	CF	JB	S4

SCALE @ A1 SIZE	DATE	REVISION
1:250	13/06/18	P00

DRAWING NUMBER		Project	Originator	Volume
1069948-WSP-ETS-LL-DR-LE-0001				
Location	Type	Role	Number	