

Mapping reproduced by permission of Ordnance Survey on behalf of HMSO.
© Crown copyright and database rights 2017. All rights reserved.
Ordnance Survey licence number 100023395
Contains OS data © Crown copyright and database rights 2017.

REVISION	DRAWN	CHECKED	APPROVED	DATE

DESCRIPTION

 Suffolk County Council

PROJECT TITLE

 Lake Lothing
THIRD CROSSING

DRAWING TITLE

Port of Lowestoft
Regulation 5(2)(a)
Figure 15.1


DRAWING STATUS

For DCO Submission

DRAWN	CHECKED	APPROVED	AUTHORISED	SUITABILITY
IW	HR	HR	JB	S4

SCALE @ A3 SIZE	DATE	REVISION
NOT TO SCALE	18/06/2018	P00

DRAWING NUMBER			
Project	Originator	Volume	
1069948-WSP-EGN-LL-SK-LE-0014			
Location	Type	Role	Number

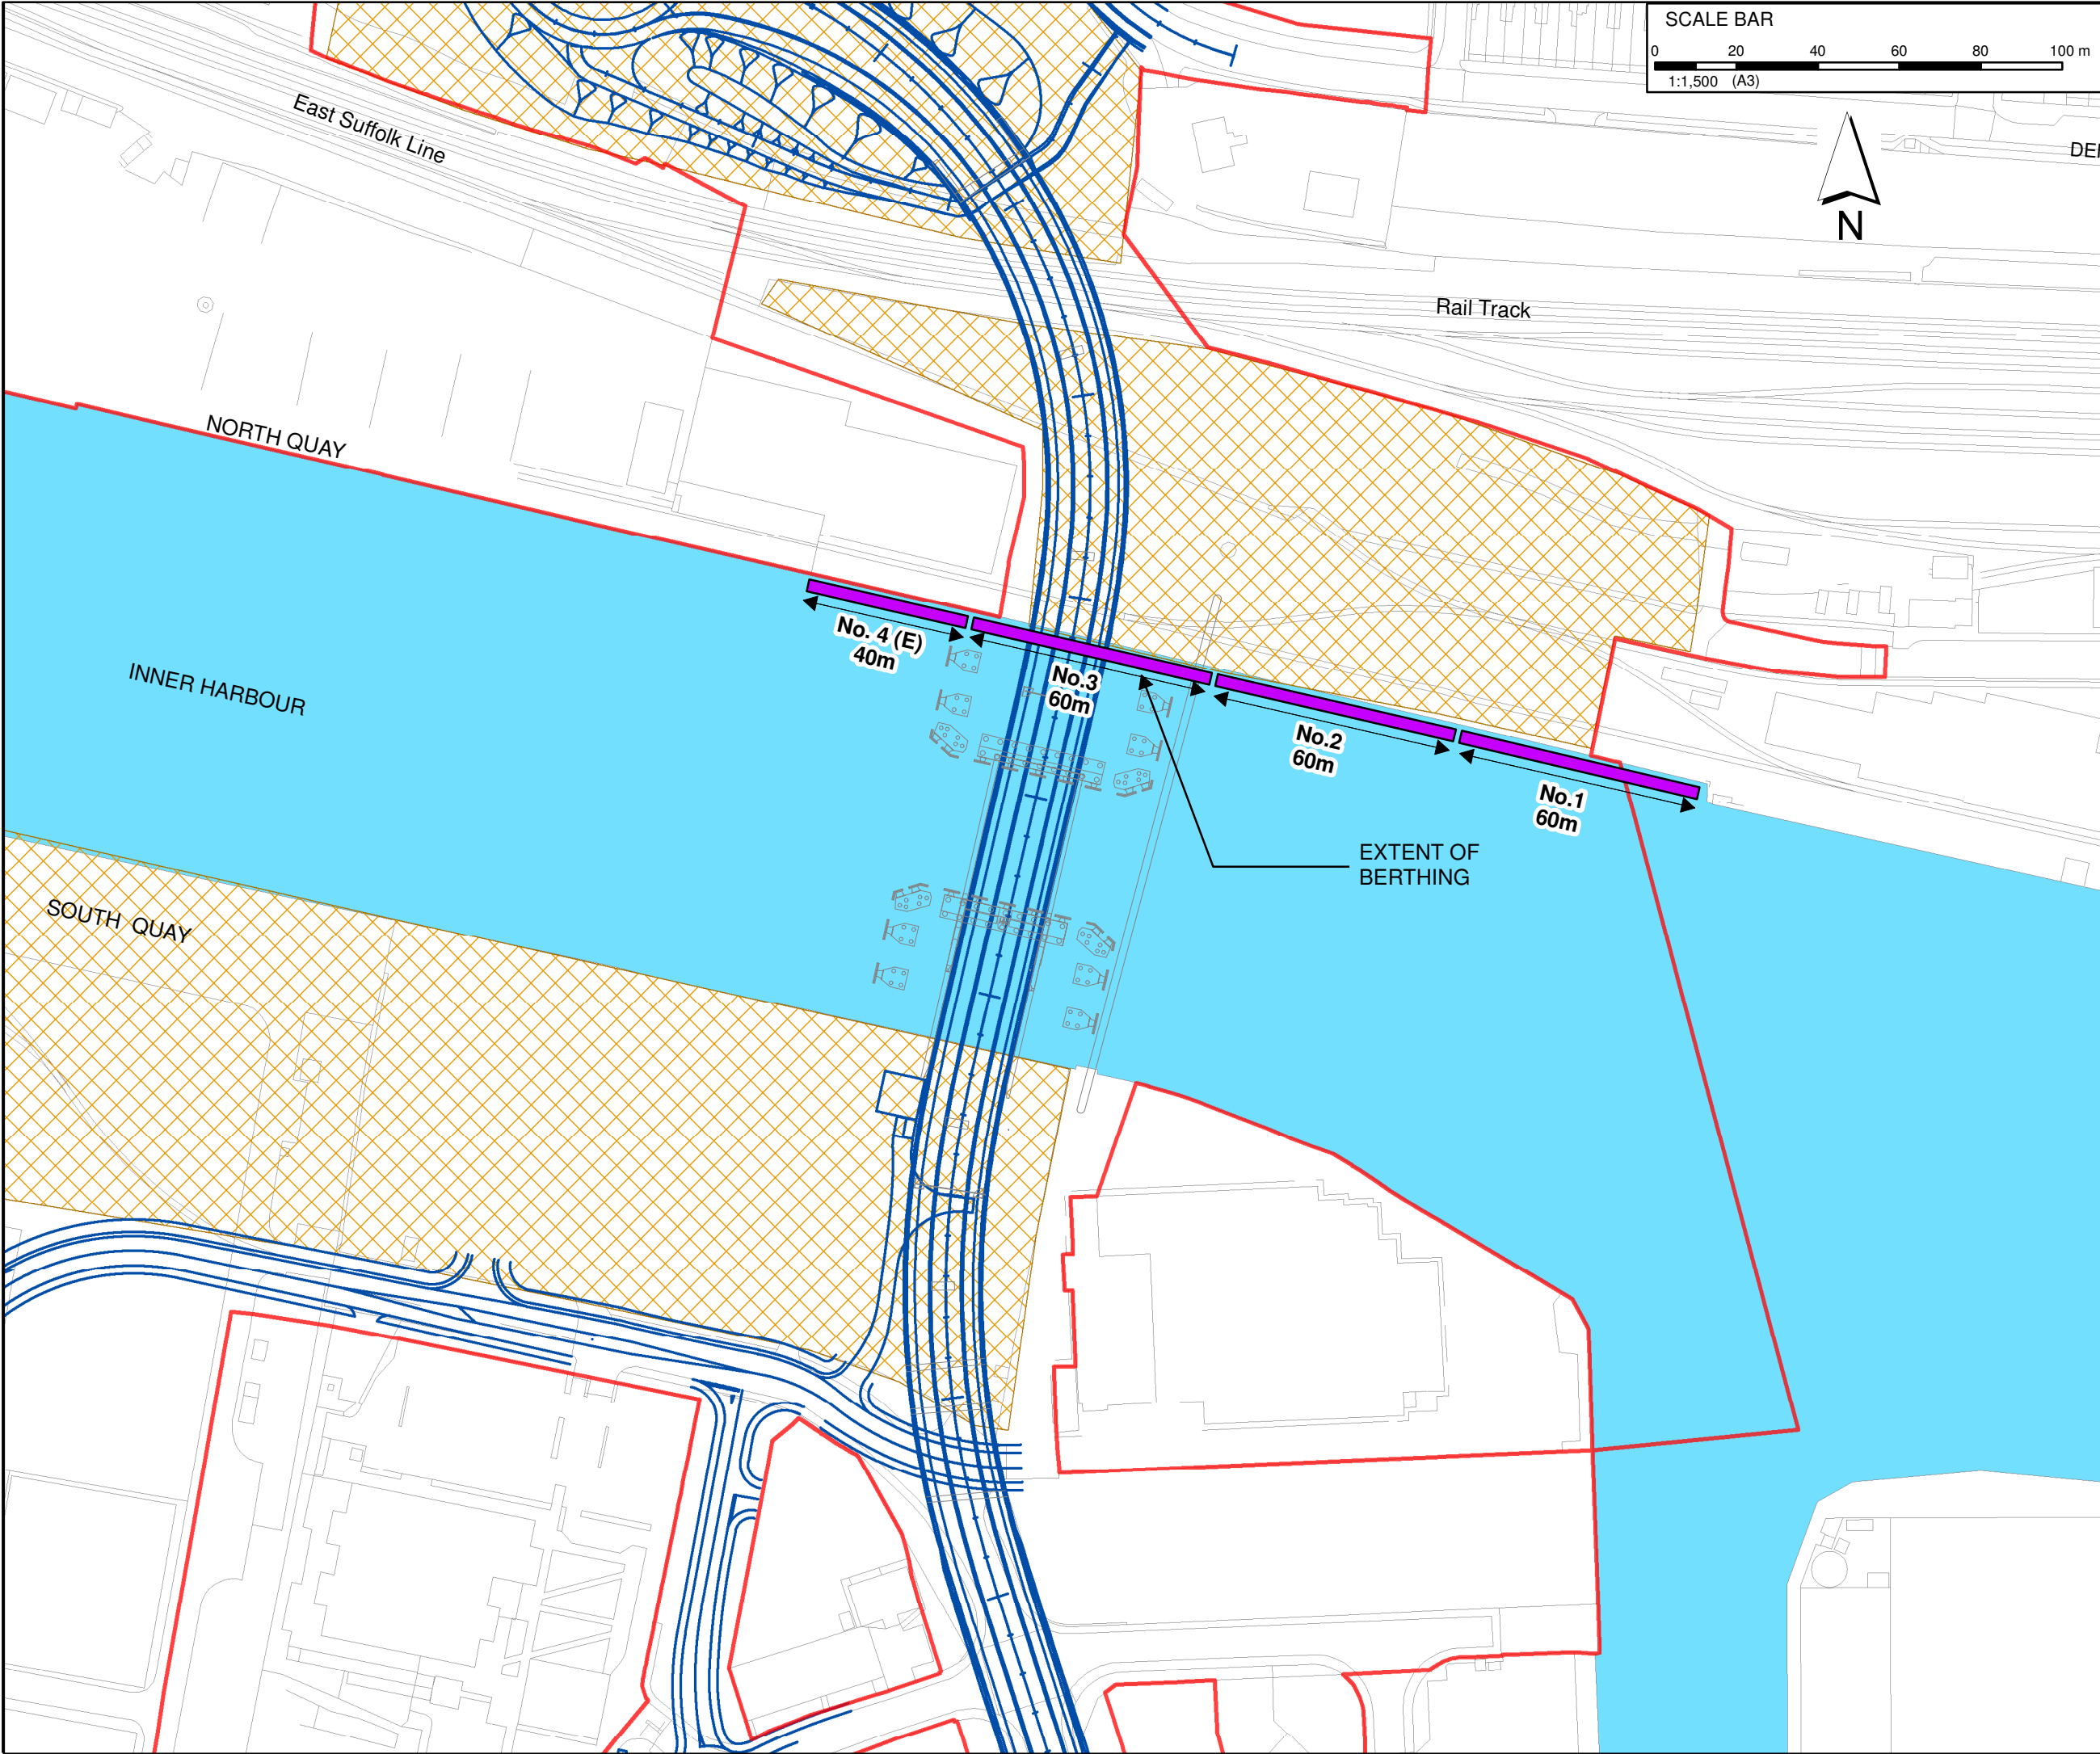

KEY

The Scheme (illustrative)

Order Limits

Extent of Berthing

Construction Compound

Mapping reproduced by permission of Ordnance Survey on behalf of HMSO.
© Crown copyright and database rights 2017. All rights reserved.
Ordnance Survey licence number 100023395
Contains OS data © Crown copyright and database rights 2017.

REVISION	DRAWN	CHECKED	APPROVED	DATE
DESCRIPTION				

PROJECT TITLE

DRAWING TITLE

Extent of Berthing
Regulation 5(2)(a)
Figure 15.2

DRAWING STATUS				
For DCO Submission				
DRAWN	CHECKED	APPROVED	AUTHORISED	SUITABILITY
IW	HR	HR	JB	S4
SCALE @ A3 SIZE		DATE	REVISION	
1:1,500		18/06/2018	P00	
DRAWING NUMBER				
Project		Originator	Volume	
1069948-WSP-EGN-LL-SK-LE-0030				
Location	Type	Role	Number	

Document Path: W:\ENVADMIN\Hydradmin\GIS_Projects_External\Lake_Lothing\Phase_III_GIS_Figures\Ver_P0\Figure 15_2 1069948-WSP-EGN-LL-SK-LE-0030 P00.mxd