


- A. FTA RIGID DELIVERY VEHICLE (10m) PARKED AT GOODS IN DOOR.
- B. FTA ARTICULATED VEHICLE (16.5m) TRACKING INTO SITE FROM RIVERSIDE ROAD.



Mayer Brown Limited Lion House  
Oriental Road Woking Surrey GU22 8AR  
Telephone 01483 750 508 Fax 01483 750 437  
wokingoffice@mayerbrown.co.uk www.mayerbrown.co.uk

client	NEXEN
title	ACCESS ARRANGEMENT EXISTING

scale	1:500 @ A3	drawn by	JRH	checked by	TPM
date	APRIL 2019	cad file	01	suitability	-
drawing number	NEXEN.2/01				

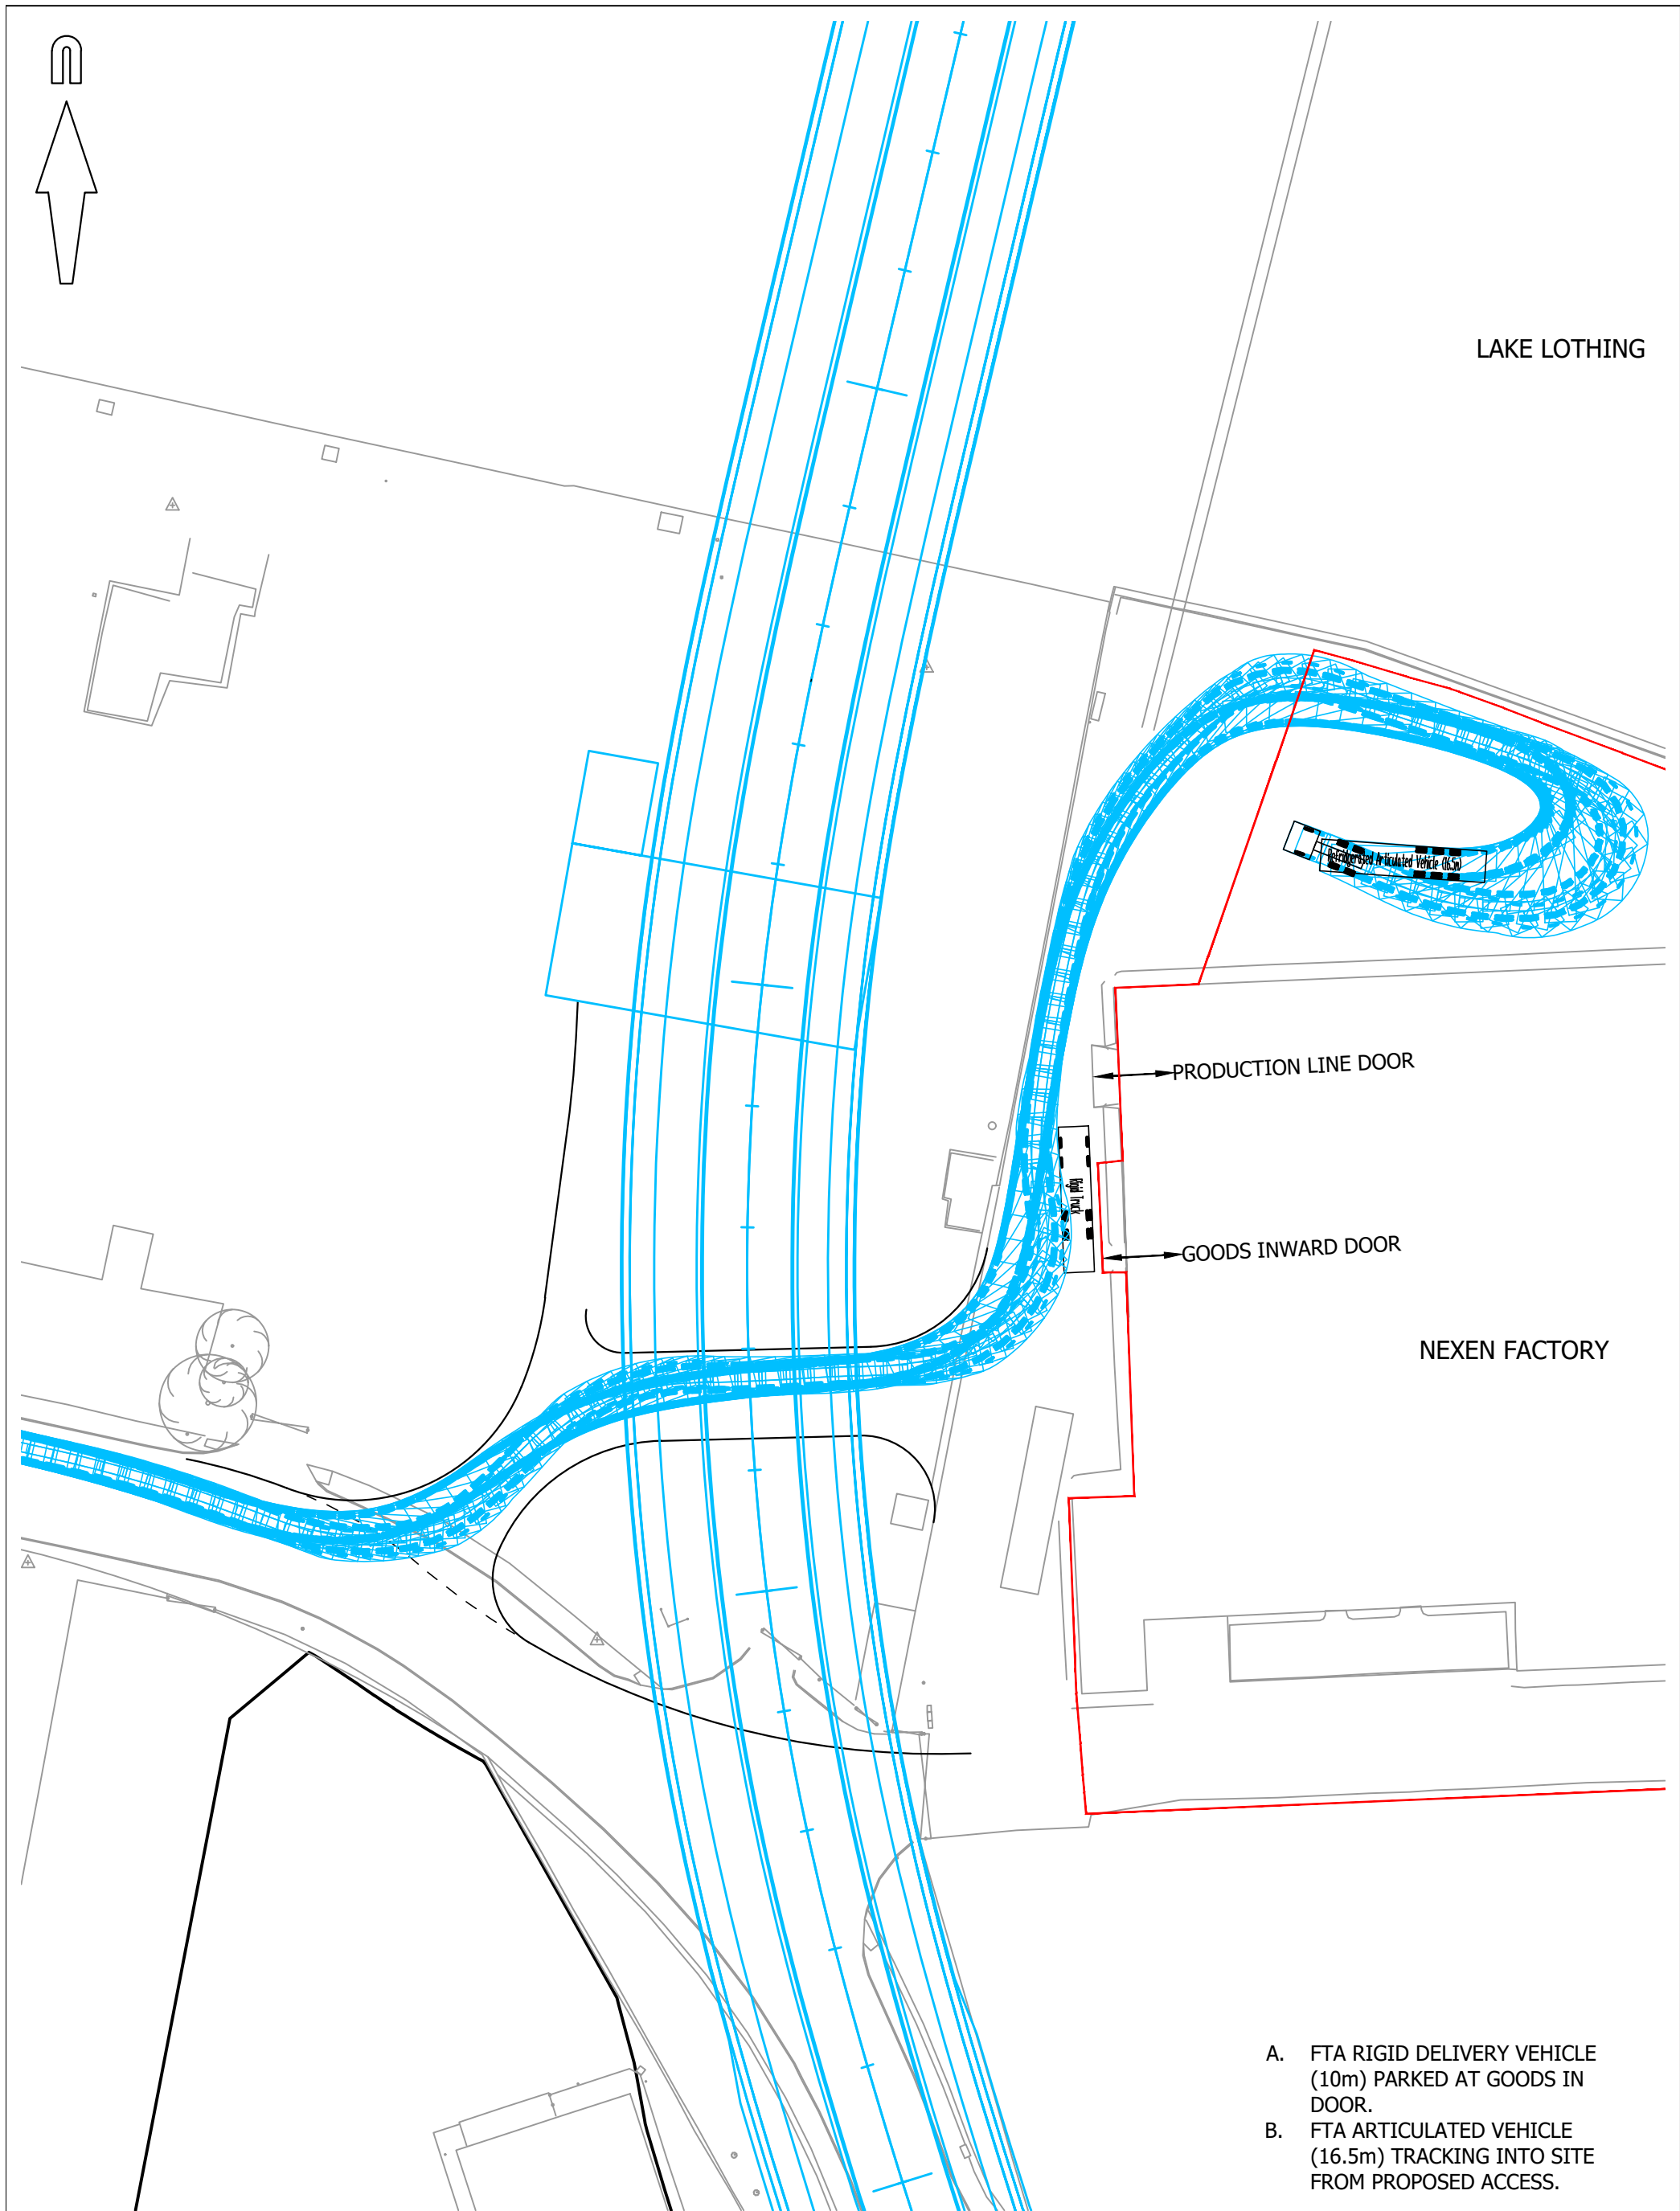

- A. FTA RIGID DELIVERY VEHICLE (10m) PARKED AT GOODS IN DOOR.  
B. FTA ARTICULATED VEHICLE (16.5m) TRACKING INTO SITE FROM PROPOSED ACCESS.



Mayer Brown Limited Lion House  
Oriental Road Woking Surrey GU22 8AR  
Telephone 01483 750 508 Fax 01483 750 437  
wokingoffice@mayerbrown.co.uk www.mayerbrown.co.uk

client

NEXEN

title

ACCESS ARRANGEMENT  
SCC PROPOSED ACCESS

scale

1:500 @ A3

date

APRIL 2019

drawing number

drawn by

JRH

checked by

TPM

cad file


01

suitability

-

rev.

NEXEN.2/02

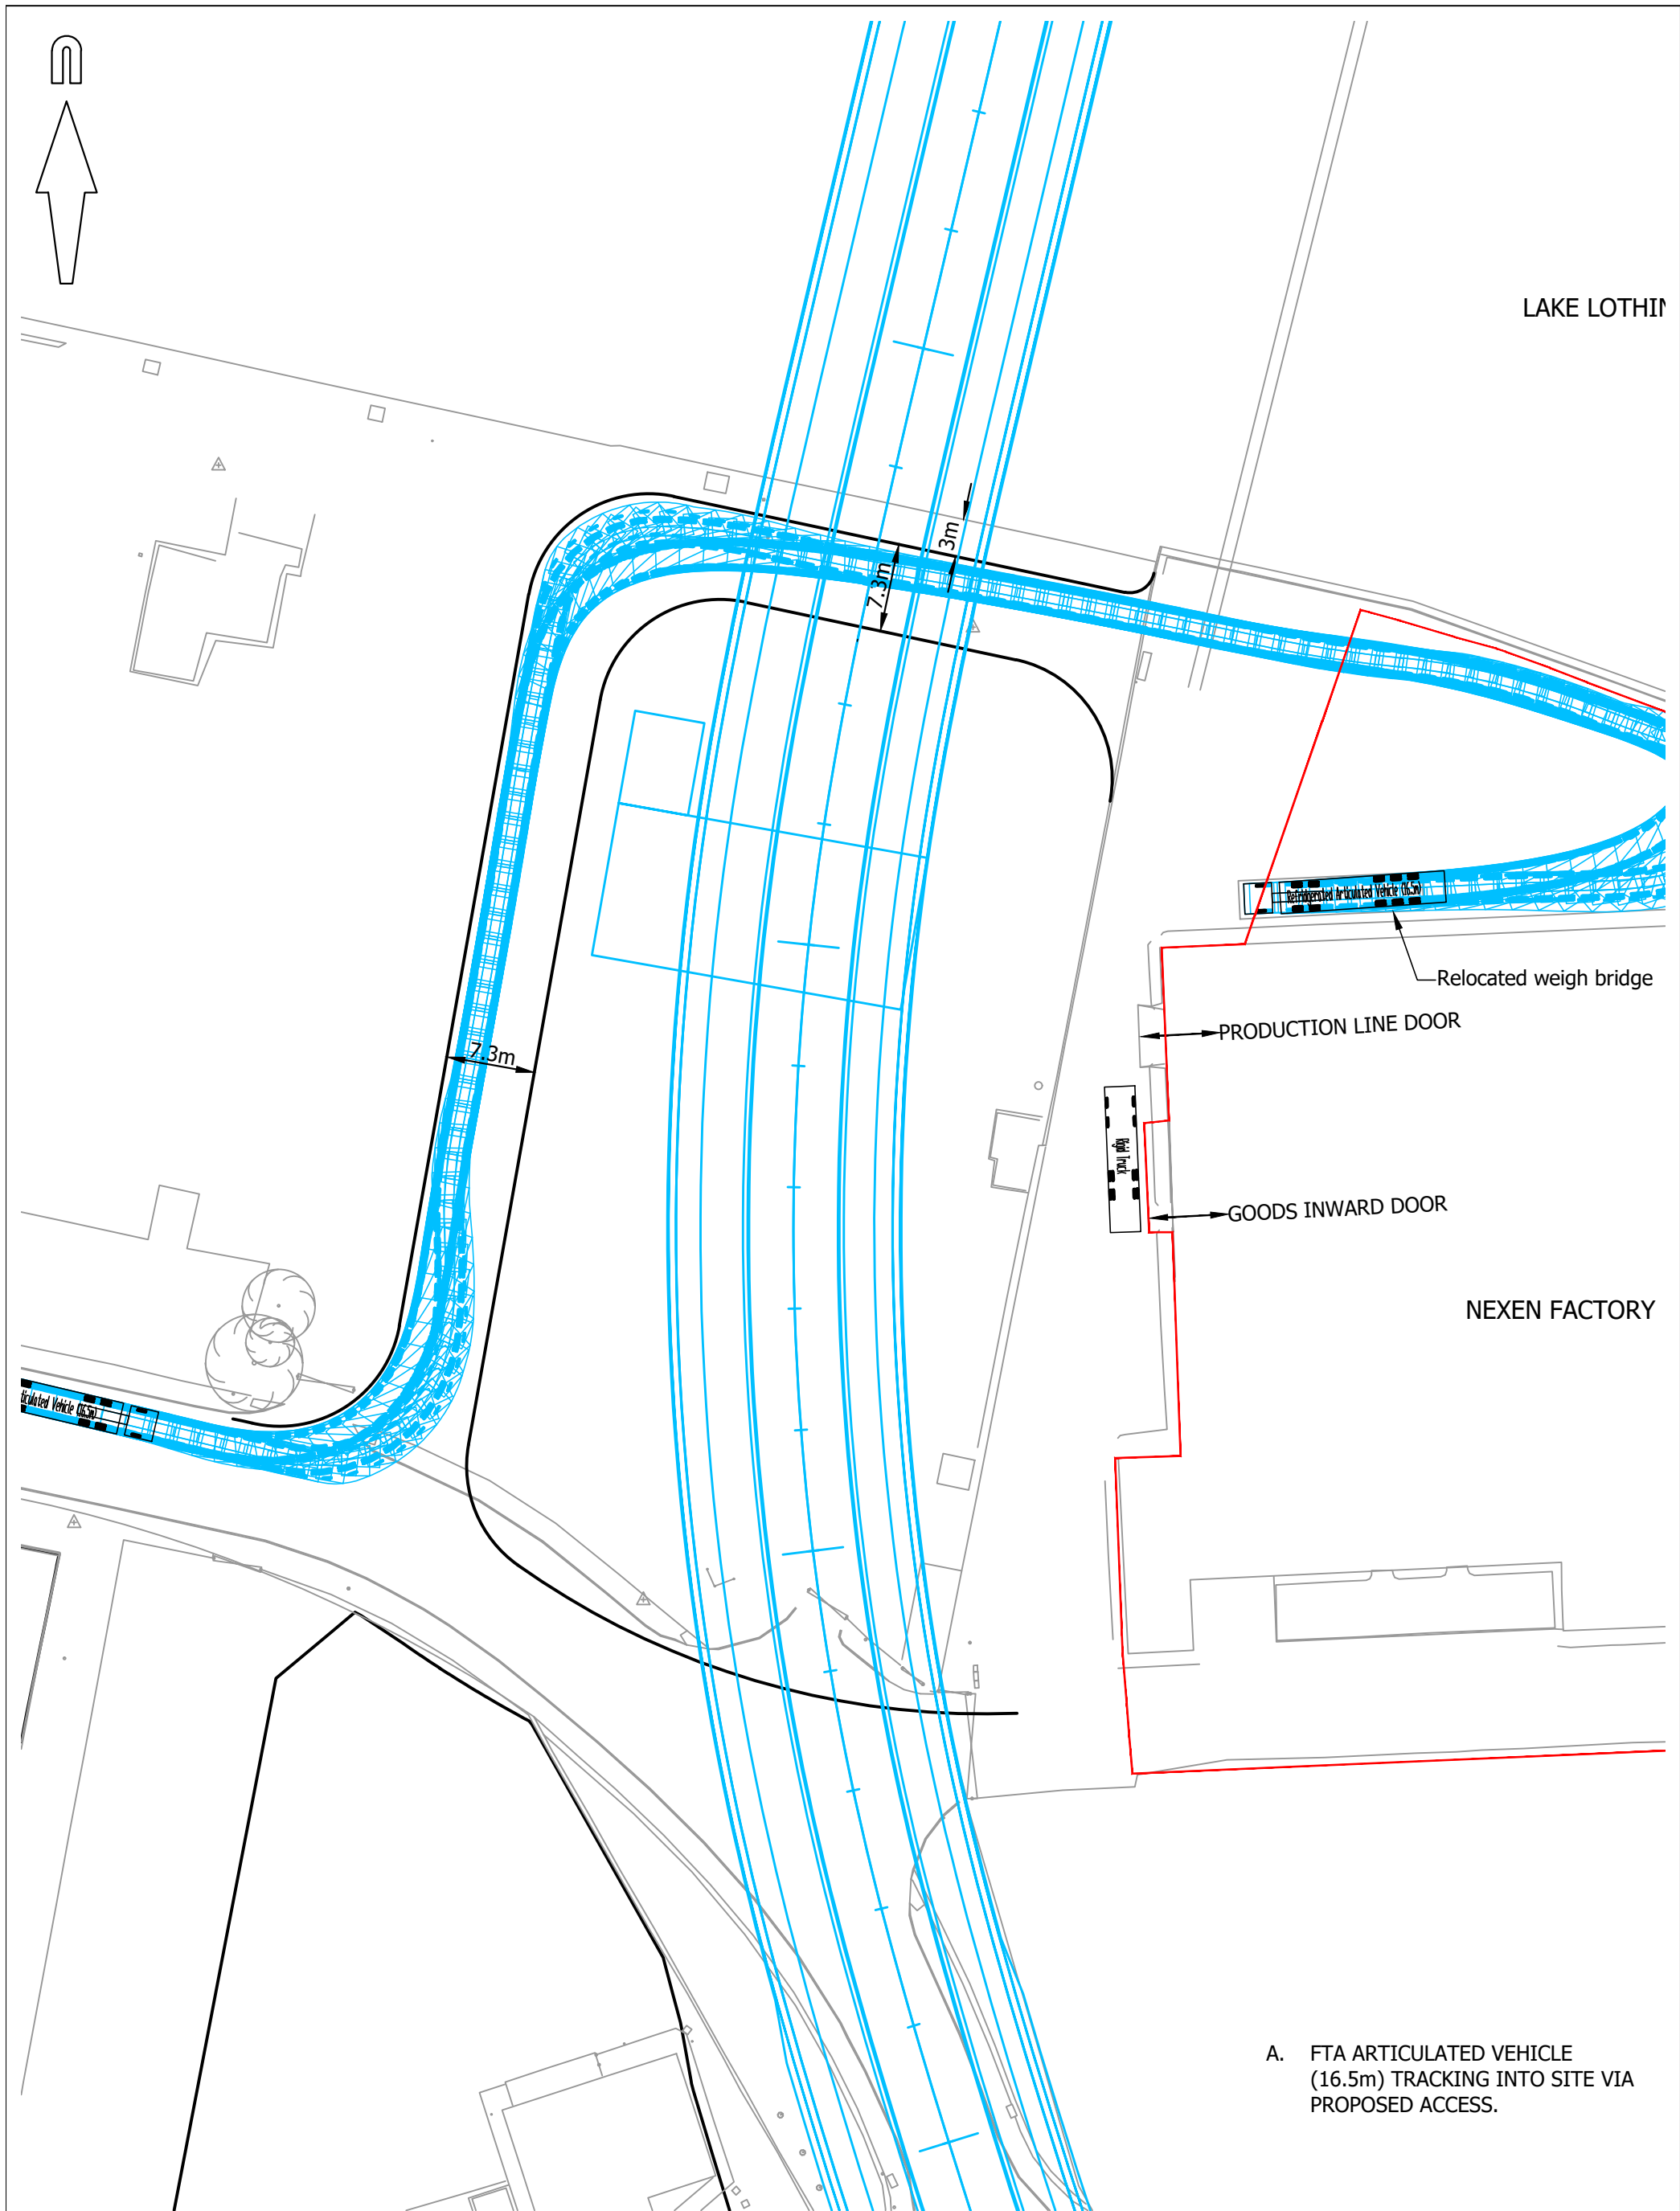

A. FTA ARTICULATED VEHICLE  
(16.5m) TRACKING INTO SITE VIA  
PROPOSED ACCESS.



Mayer Brown Limited Lion House  
Oriental Road Woking Surrey GU22 8AR  
Telephone 01483 750 508 Fax 01483 750 437  
wokingoffice@mayerbrown.co.uk www.mayerbrown.co.uk

client

NEXEN

title

ACCESS ARRANGEMENT  
PROPOSED NORTH ACCESS  
FTA ARTICULATED VEHICLE

scale

1:500 @ A3

date

APRIL 2019

drawing number

drawn by

JRH

checked by

TPM

cad file


01

suitability

-

rev.

NEXEN.2/03

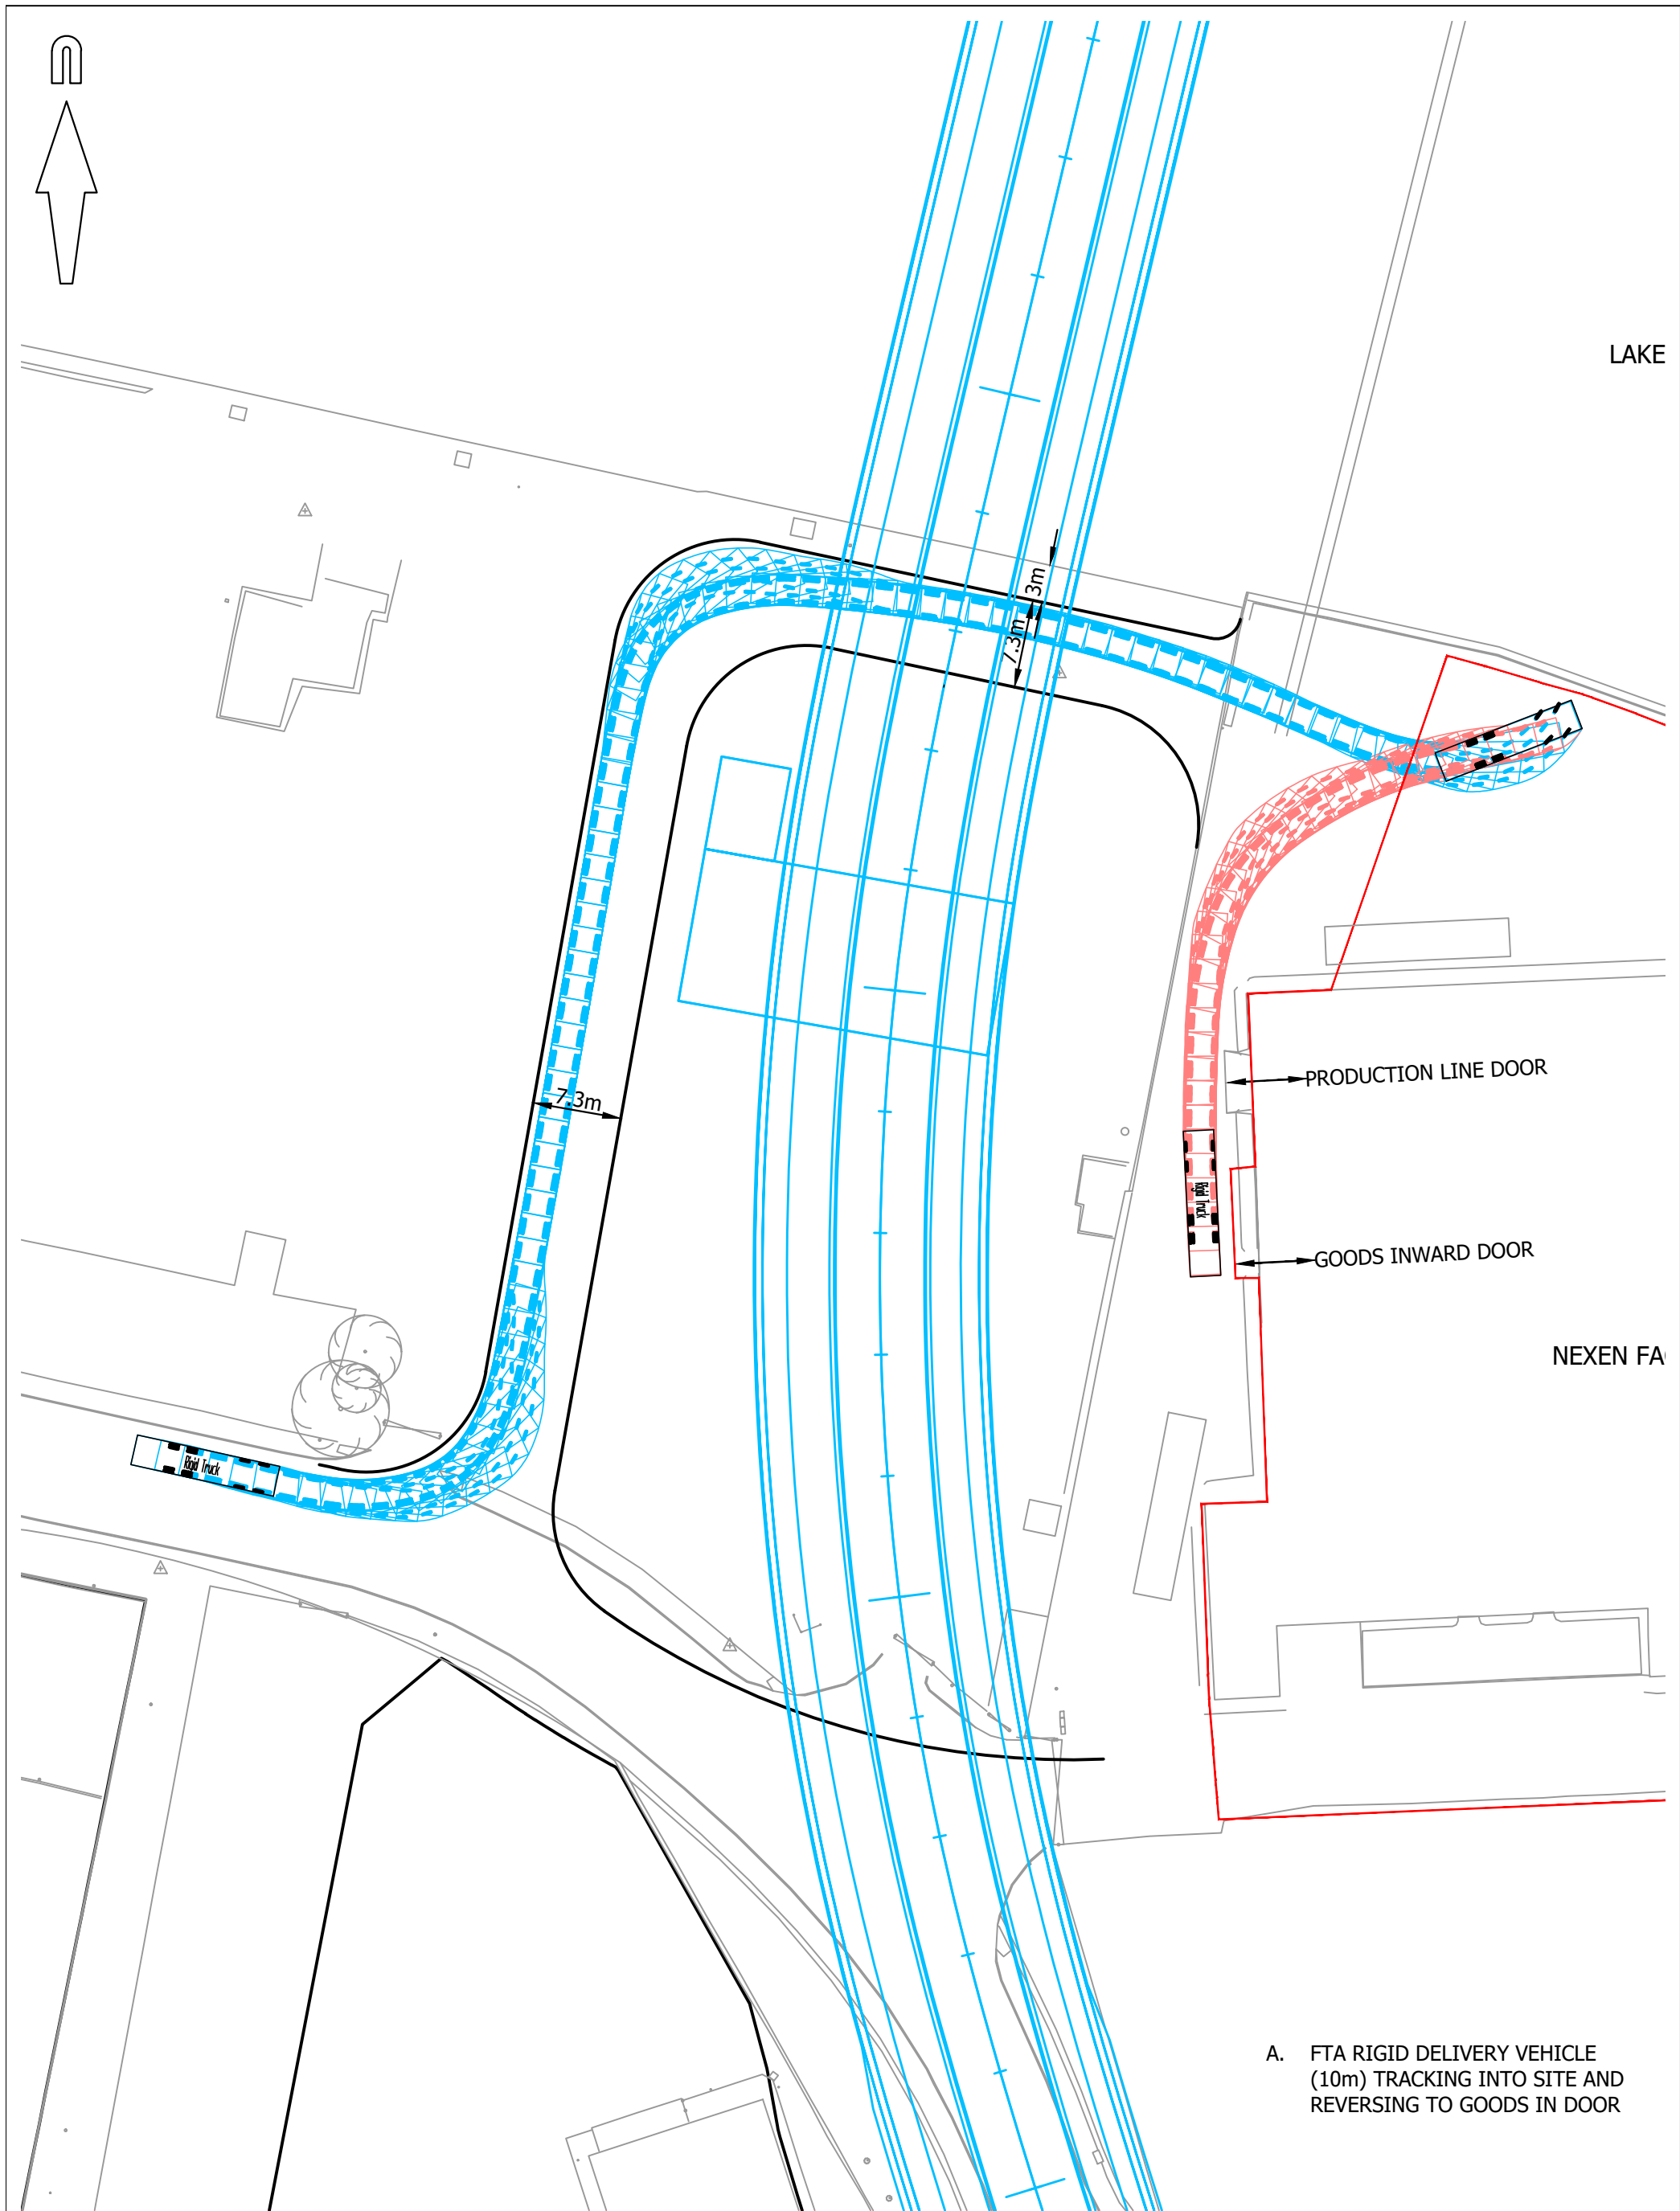

A. FTA RIGID DELIVERY VEHICLE  
(10m) TRACKING INTO SITE AND  
REVERSING TO GOODS IN DOOR



Mayer Brown Limited Lion House  
Oriental Road Woking Surrey GU22 8AR  
Telephone 01483 750 508 Fax 01483 750 437  
wokingoffice@mayerbrown.co.uk www.mayerbrown.co.uk

client

NEXEN

title

ACCESS ARRANGEMENT  
PROPOSED NORTH ACCESS  
FTA RIGID VEHICLE

scale

1:500 @ A3

date

APRIL 2019

drawing number

drawn by

JRH

checked by

TPM

cad file

01


suitability

-

rev.

NEXEN.2/04



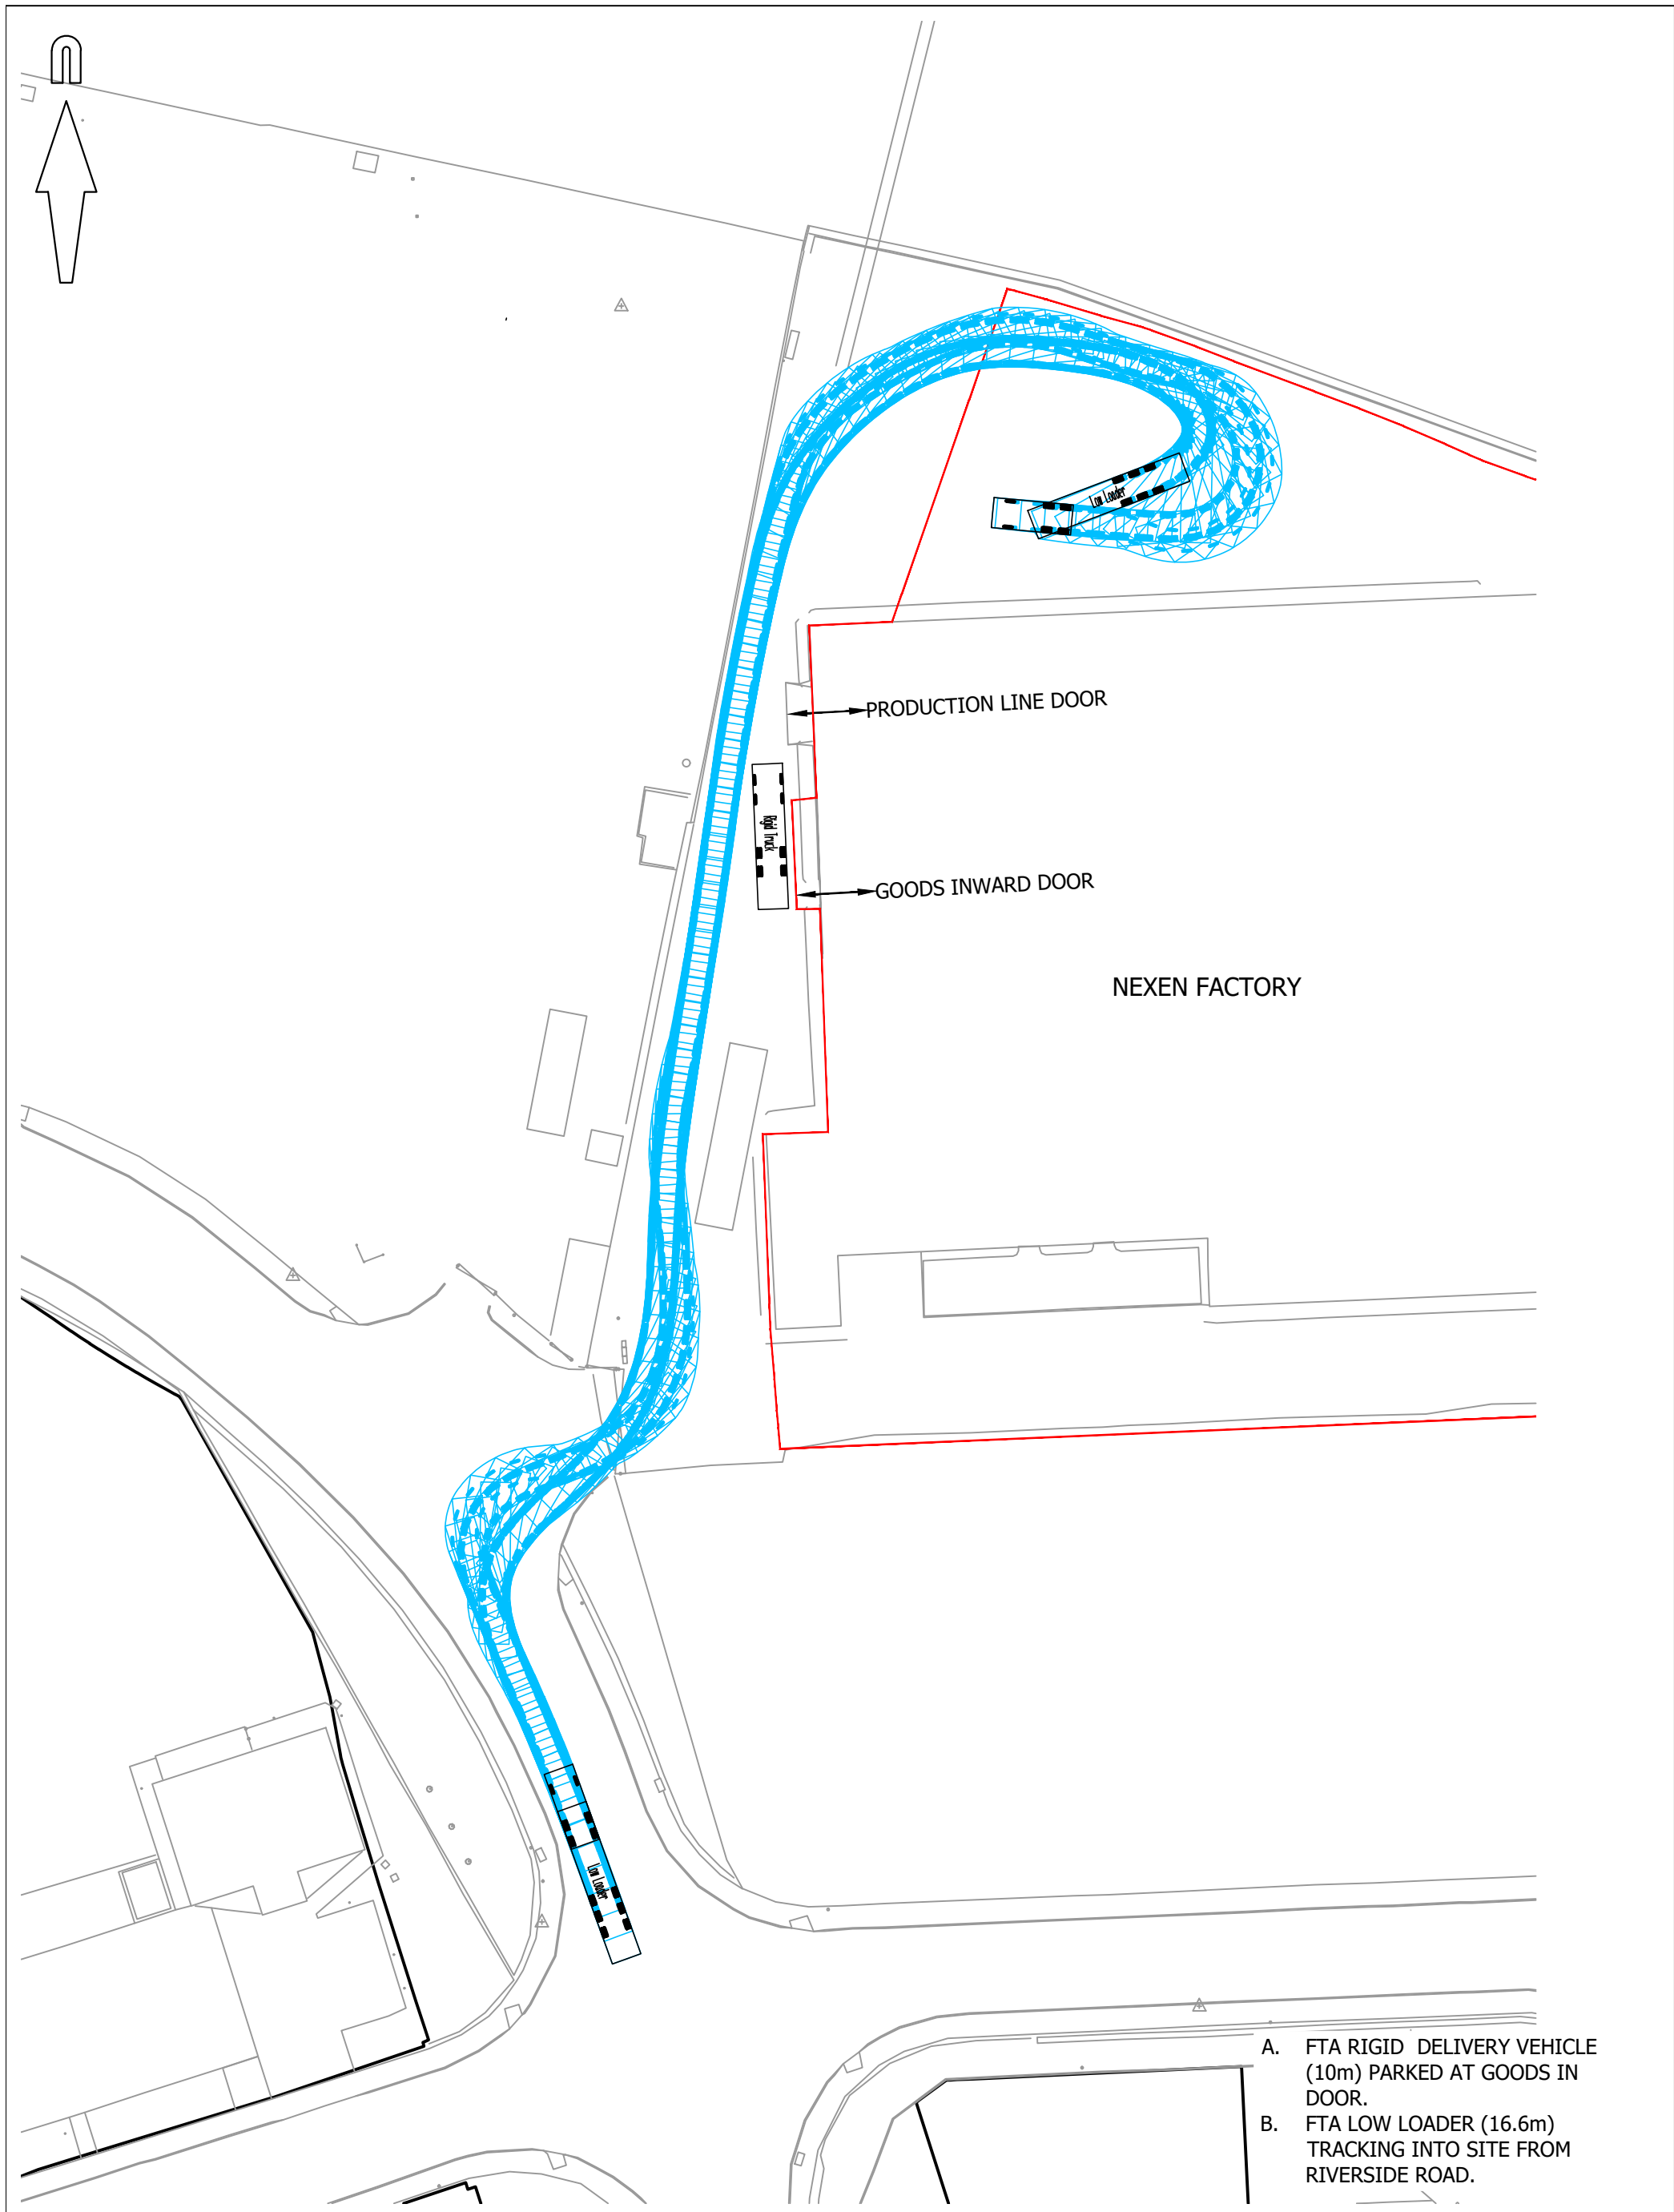

Mayer Brown Limited Lion House  
Oriental Road Woking Surrey GU22 8AR  
Telephone 01483 750 508 Fax 01483 750 437  
wokingoffice@mayerbrown.co.uk www.mayerbrown.co.uk

client

NEXEN

title

EXISTING ACCESS ARRANGEMENT  
FTA LOW LOADER

scale

1:500 @ A3

date

APRIL 2019

drawing number

drawn by

JRH

checked by

TPM

cad file


01

suitability

-

rev.

NEXEN.2/05

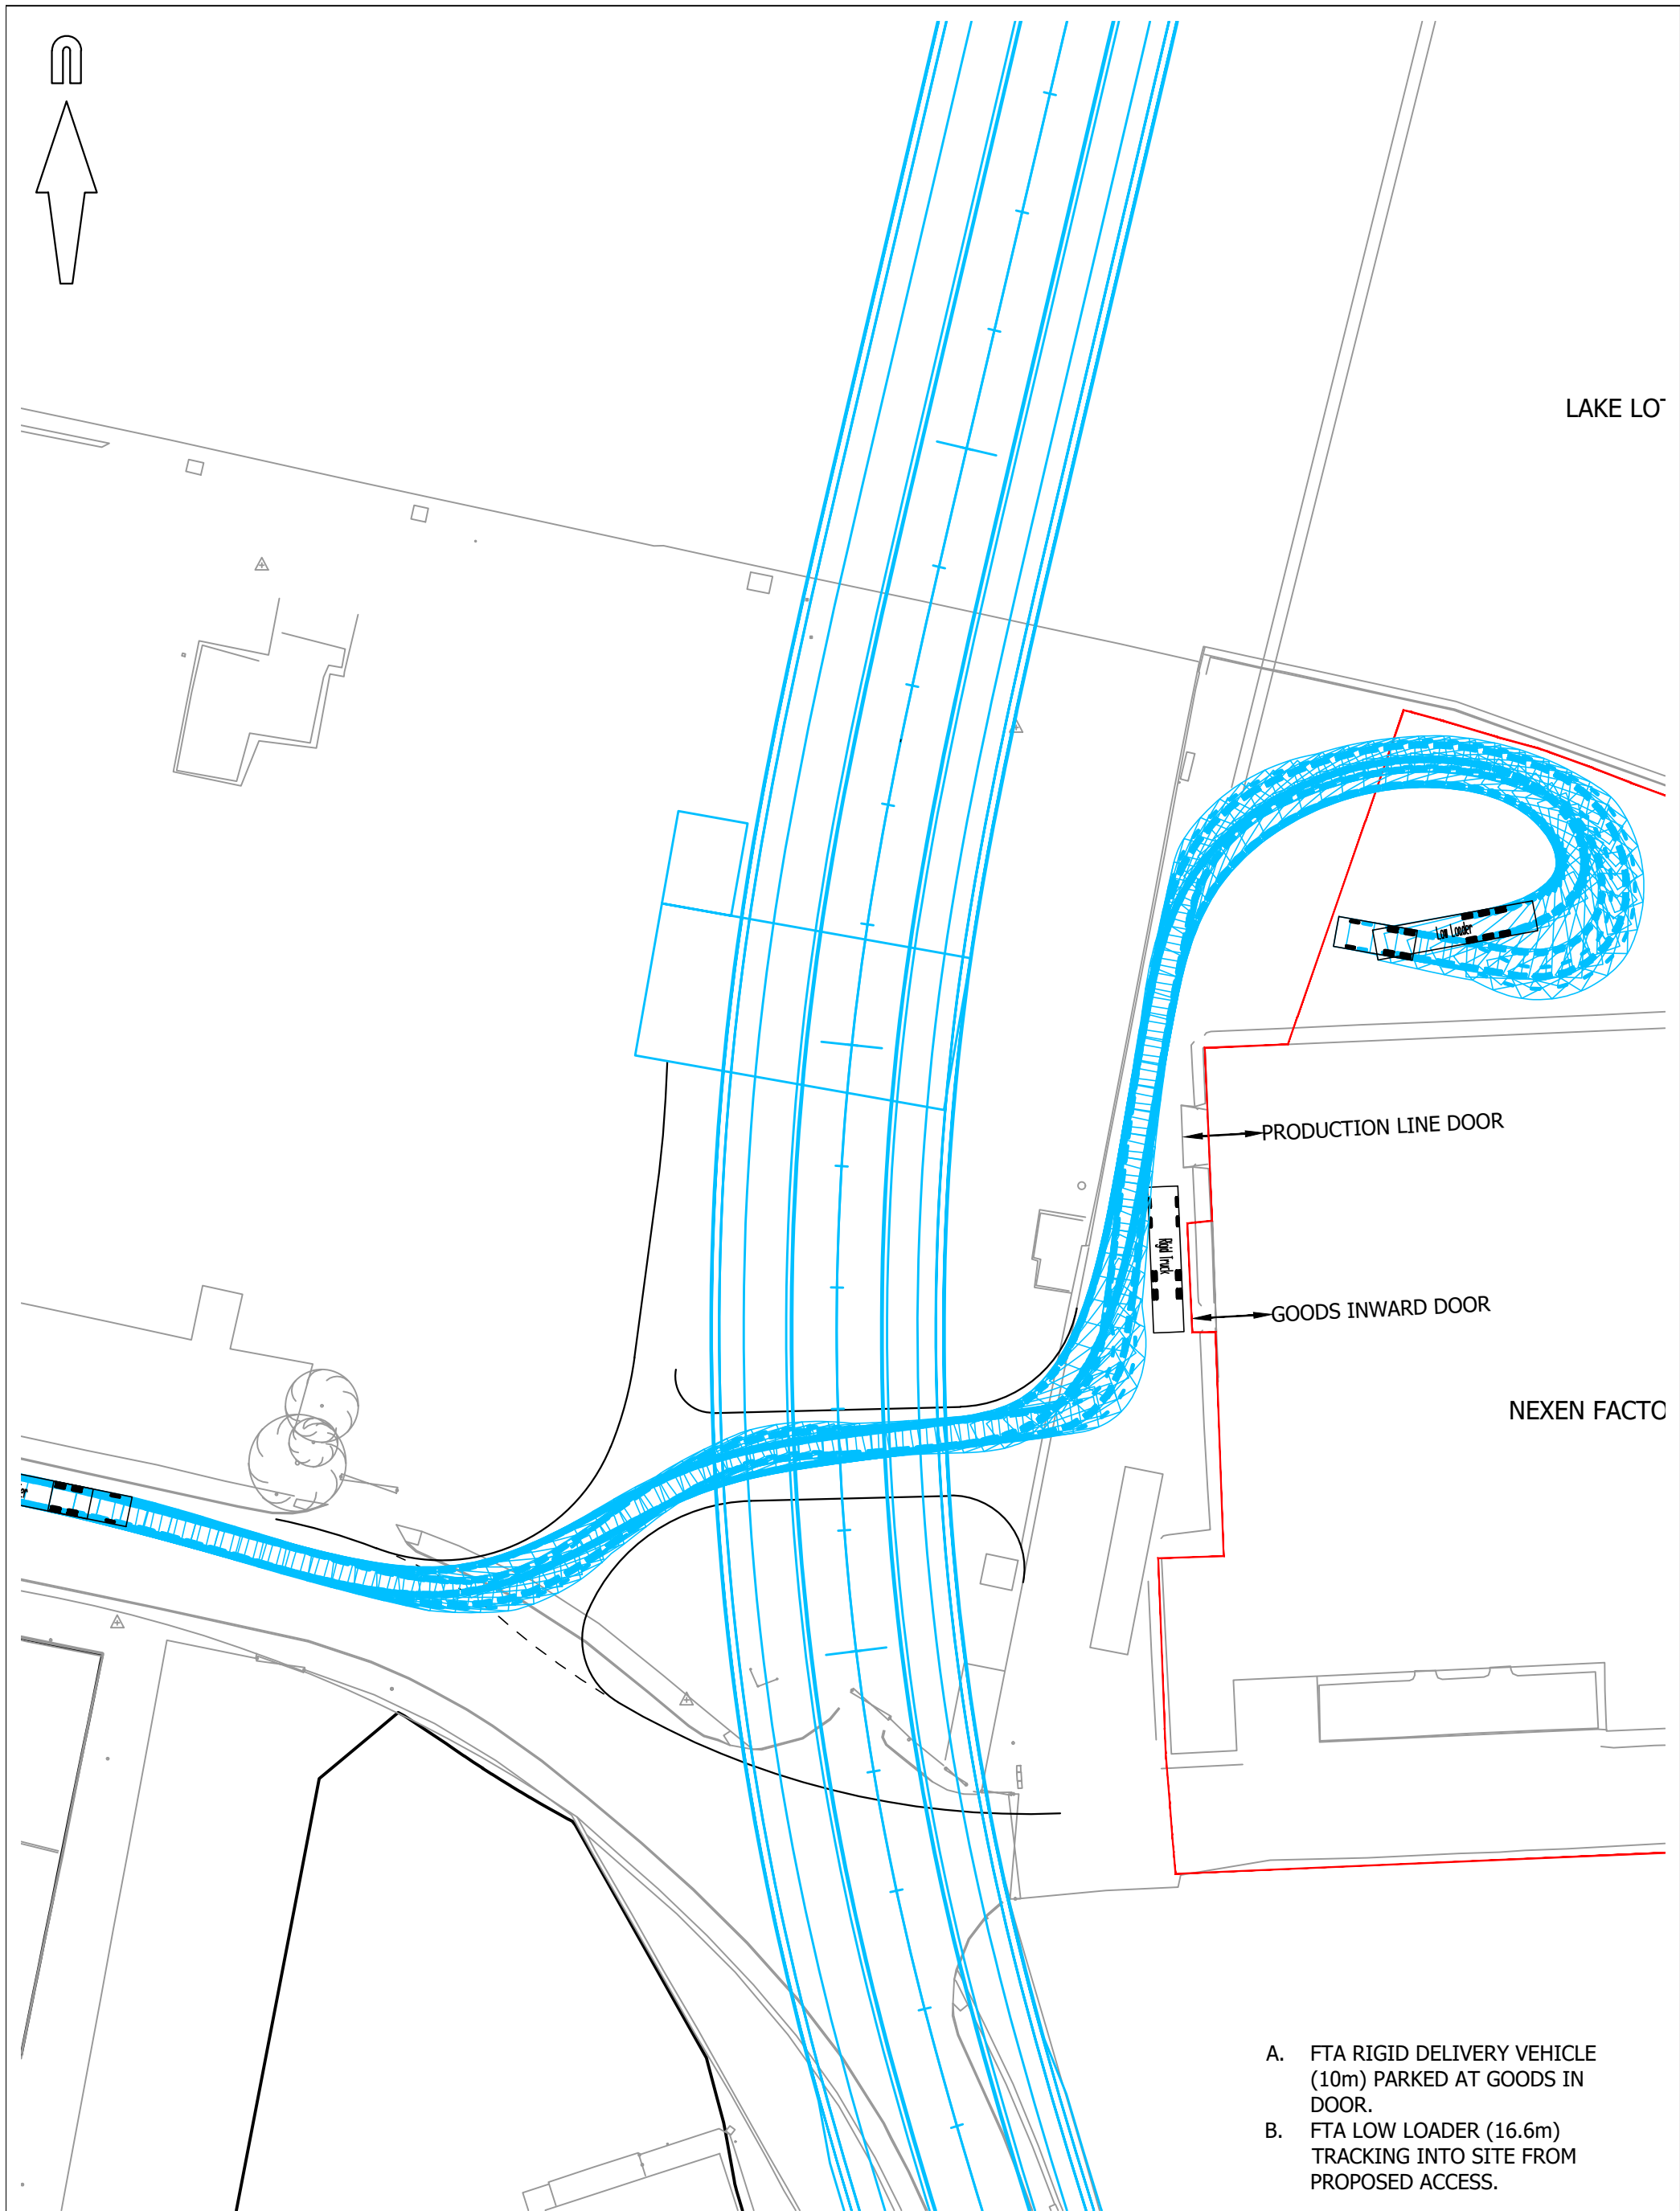

- A. FTA RIGID DELIVERY VEHICLE (10m) PARKED AT GOODS IN DOOR.
- B. FTA LOW LOADER (16.6m) TRACKING INTO SITE FROM PROPOSED ACCESS.



Mayer Brown Limited Lion House  
Oriental Road Woking Surrey GU22 8AR  
Telephone 01483 750 508 Fax 01483 750 437  
wokingoffice@mayerbrown.co.uk www.mayerbrown.co.uk

client

NEXEN

title

SCC PROPOSED ACCESS ARRANGEMENT  
FTA LOW LOADER

scale

1:500 @ A3

date

APRIL 2019

drawing number

drawn by

JRH

checked by

TPM

cad file


01

suitability

-

rev.

NEXEN.2/06

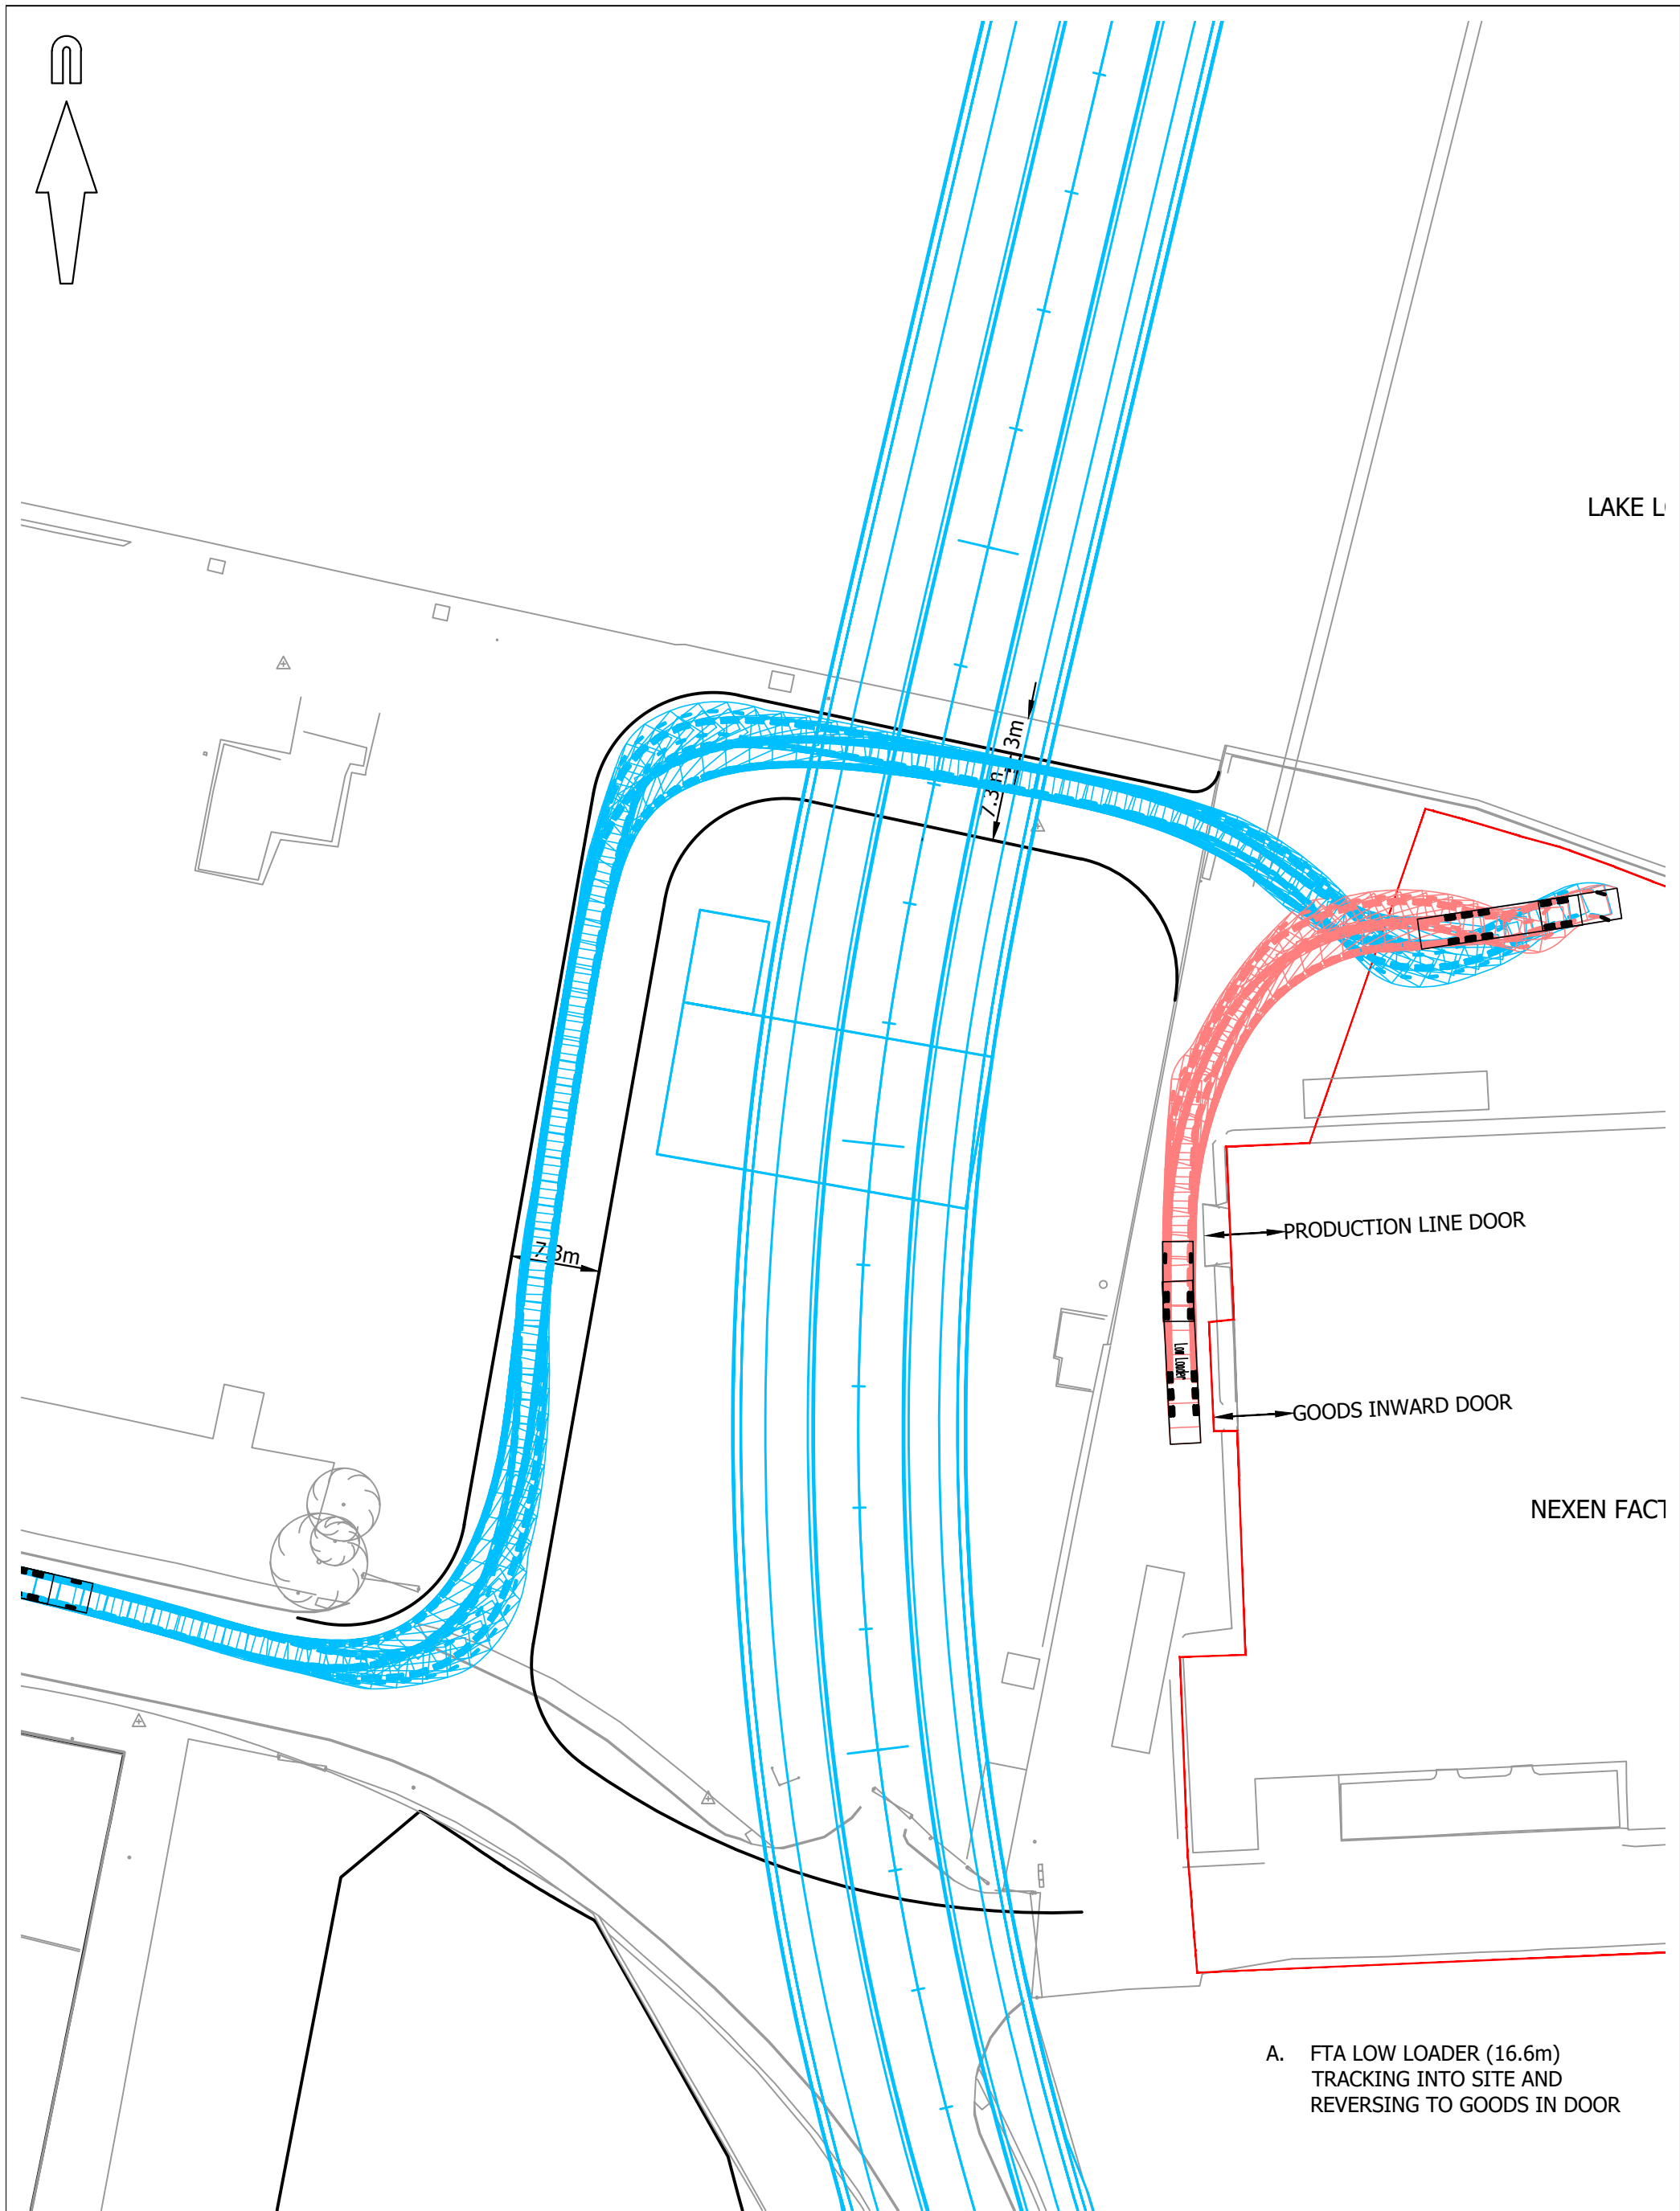

A. FTA LOW LOADER (16.6m)  
TRACKING INTO SITE AND  
REVERSING TO GOODS IN DOOR



Mayer Brown Limited Lion House  
Oriental Road Woking Surrey GU22 8AR  
Telephone 01483 750 508 Fax 01483 750 437  
wokingoffice@mayerbrown.co.uk www.mayerbrown.co.uk

client

NEXEN

title

ACCESS ARRANGEMENT  
PROPOSED NORTH ACCESS  
FTA LOW LOADER

scale

1:500 @ A3

date

APRIL 2019

drawing number

drawn by

JRH

checked by

TPM

cad file

01

suitability

-

rev.

NEXEN.2/07