

# The Lake Lothing (Lowestoft) Third Crossing Order 201[\*]

---



Lake Lothing  
**THIRD  
CROSSING**

---

## Document SCC/LLTC/EX/133: Traffic Regulation Measures Plans (Clearways and Prohibitions) (Sheet 1 of 3)

---

Planning Act 2008

The Infrastructure Planning (Applications: Prescribed Forms and Procedure)  
Regulations 2009

The Infrastructure Planning (Examination Procedure) Rule 2010






PINS Reference Number: TR010023

Author: Suffolk County Council

Document Reference: SCC/LLTC/EX/133

Date: May 2019

*This page is intentionally left blank*

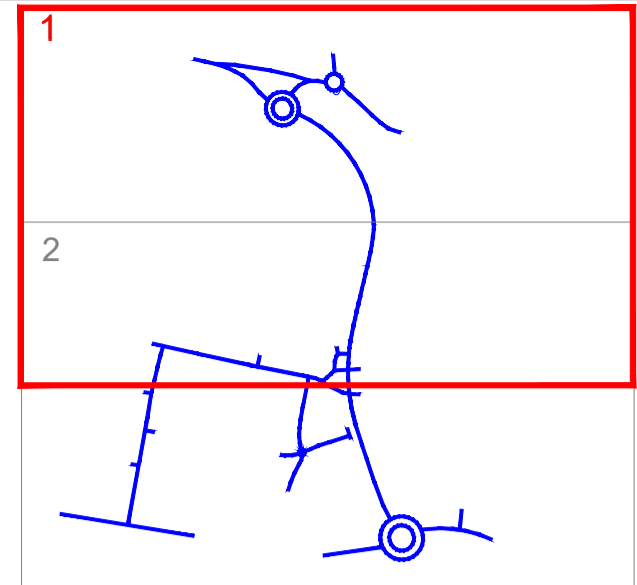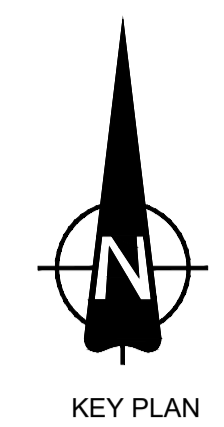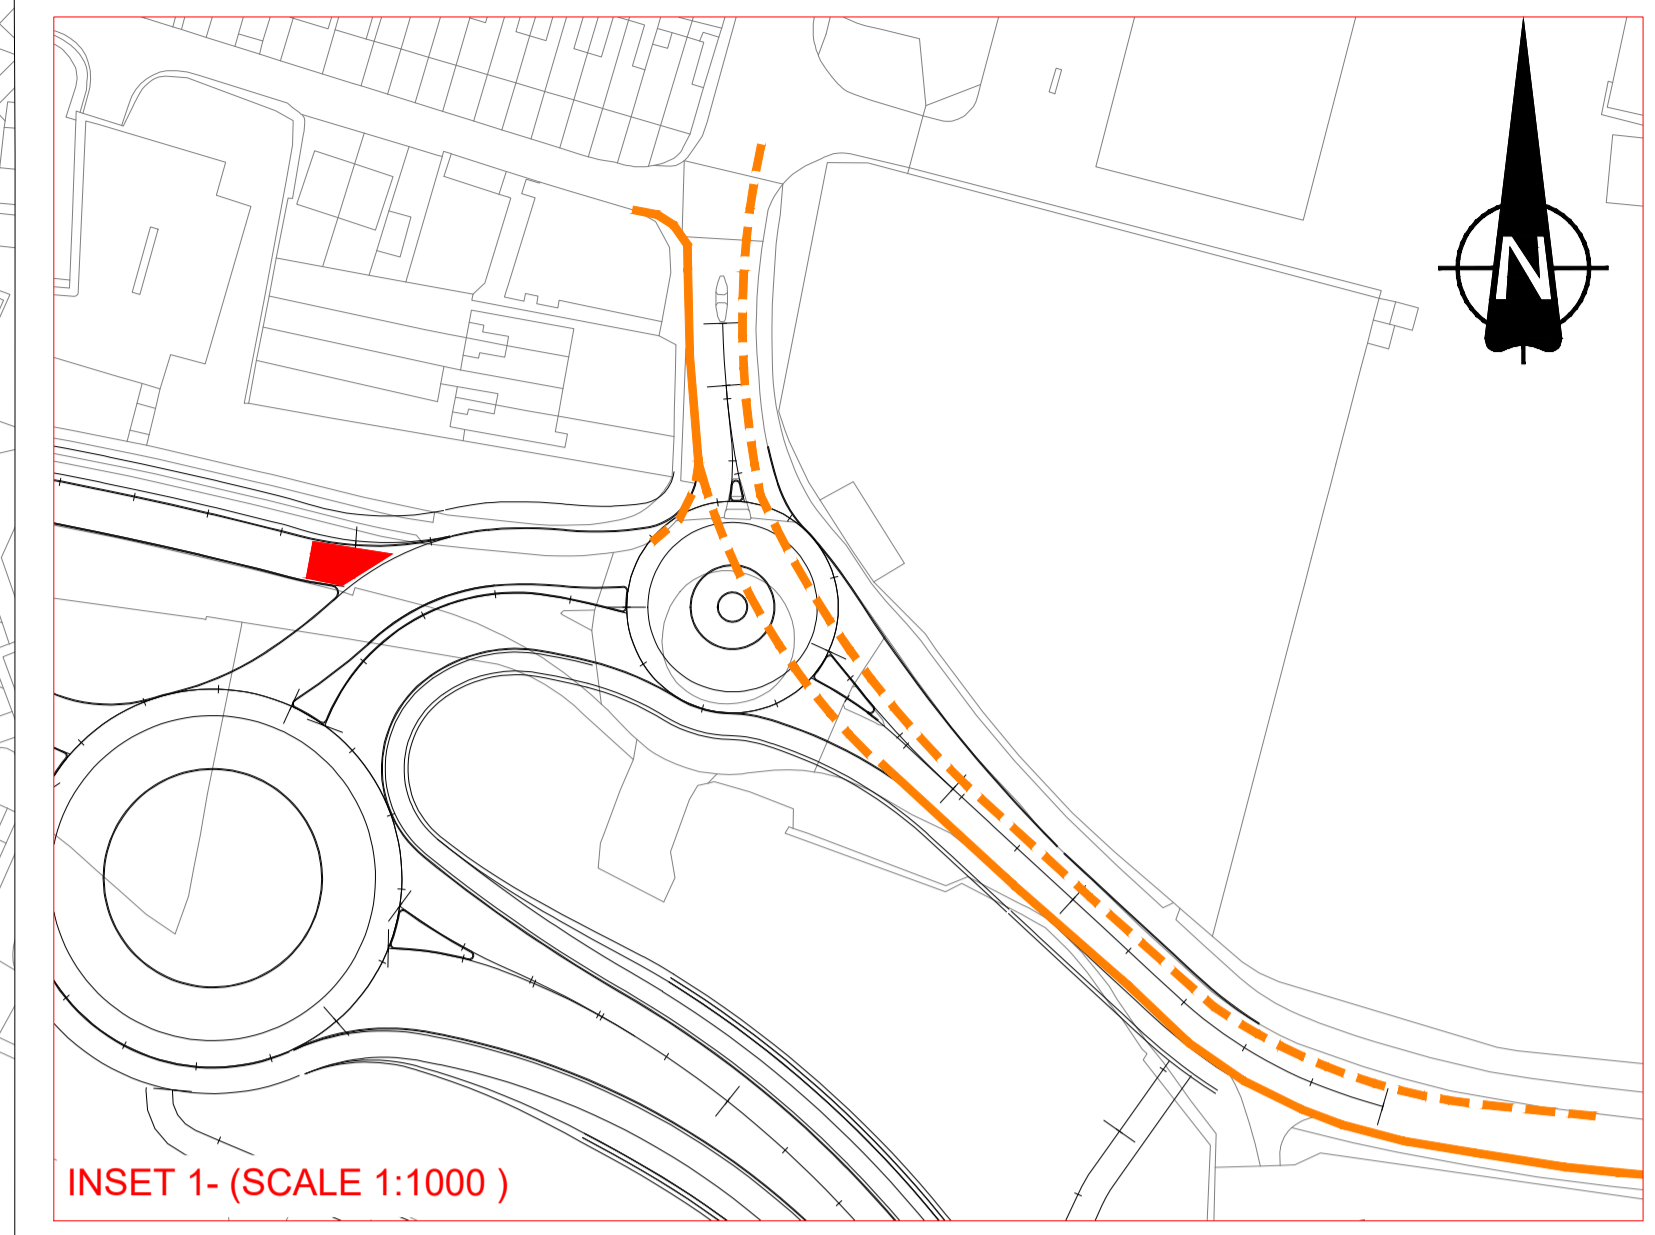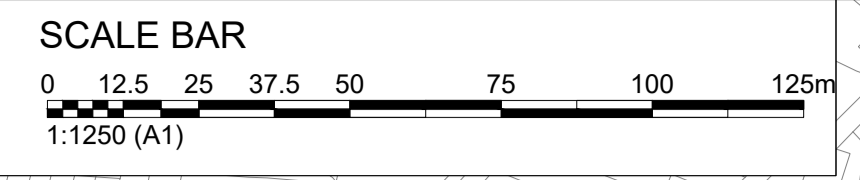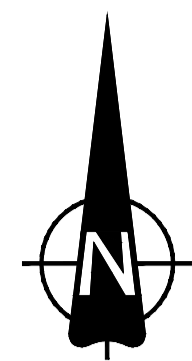

KEY PLAN

**KEY**

- PROPOSED NO WAITING MEASURES
- PROPOSED CLEARWAY
- EXISTING WAITING AND LOADING RESTRICTIONS TO BE REVOKED/VARIED
- EXISTING WAITING AND LOADING RESTRICTIONS TO BE RETAINED
- PROPOSED PROHIBITION OF ENTRY (TO ALL WESTBOUND VEHICLES)

**NOTES**

1. THESE TRAFFIC REGULATION MEASURES PLANS SHOULD BE READ IN CONJUNCTION WITH THE KEY PLAN AND ALONGSIDE OTHER PLANS AND DOCUMENTS IN THE DEVELOPMENT CONSENT ORDER APPLICATION, IN PARTICULAR THE DCO SCHEDULE ENTITLED TRAFFIC REGULATION MEASURES.
2. THE DESIGN SHOWN HERE IS FOR ILLUSTRATIVE PURPOSES ONLY.

Mapping reproduced by permission of Ordnance Survey on behalf of HMSO.  
 © Crown copyright and database rights 2017. All rights reserved.  
 Ordnance Survey licence number 100023395  
 Contains OS data © Crown copyright and database rights 2017.

--	--	--	--

P01	JC	PC	PC	26/04/2019
-----	----	----	----	------------

FOR DCO EXAMINATION - DEADLINE 9				
P00	ES	PC	JB	14/06/2018

FOR DCO SUBMISSION				
REVISION	DRAWN	CHECKED	APPROVED	DATE



**PROJECT TITLE**  
 Lake Lothing  
**THIRD CROSSING**

**DRAWING TITLE**  
 TRAFFIC REGULATION MEASURES PLANS  
 (CLEARWAYS AND PROHIBITIONS)  
 REGULATION 5(2)(o)  
 SHEET 1 OF 3

**DRAWING STATUS**  
 FOR DCO EXAMINATION

DRAWN	CHECKED	APPROVED	AUTHORISED	SUITABILITY
ES	PC	PC	JB	S4

SCALE @ A1 SIZE	DATE	REVISION
1:1250	26/04/2019	P01

DRAWING NUMBER			
Project	Originator	Volume	
1069948-WSP-HAC-LL-DR-CH-0106			
Location	Type	Role	Number

