

The Lake Lothing (Lowestoft) Third Crossing Order 201[*]



Lake Lothing
**THIRD
CROSSING**

**Document SCC/LLTC/EX/148:
Engineering Sections Drawings, Plans Side
Roads (Sheet 9 of 9)**

Planning Act 2008

**The Infrastructure Planning (Applications: Prescribed Forms and Procedure)
Regulations 2009**

The Infrastructure Planning (Examination Procedure) Rule 2010



PINS Reference Number: TR010023

Author: Suffolk County Council



Document Reference: SCC/LLTC/EX/148

Date: May 2019


This page is intentionally left blank

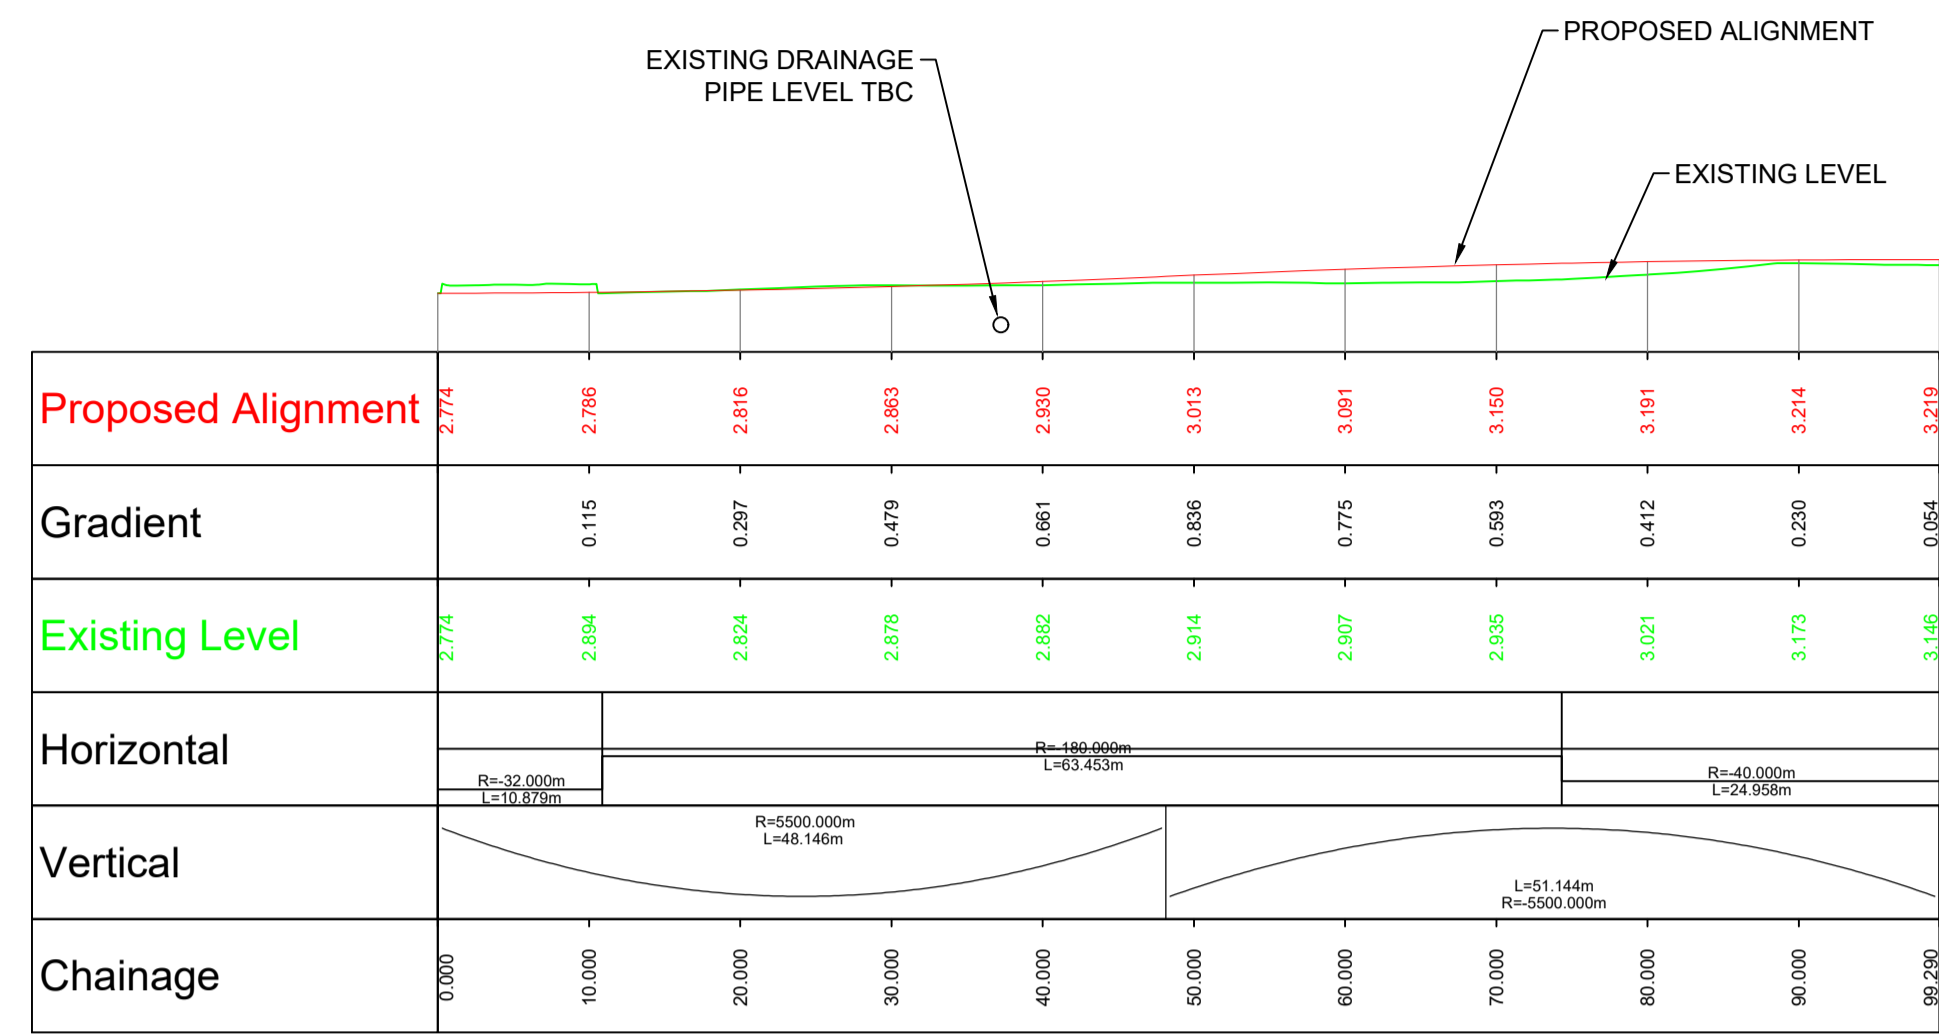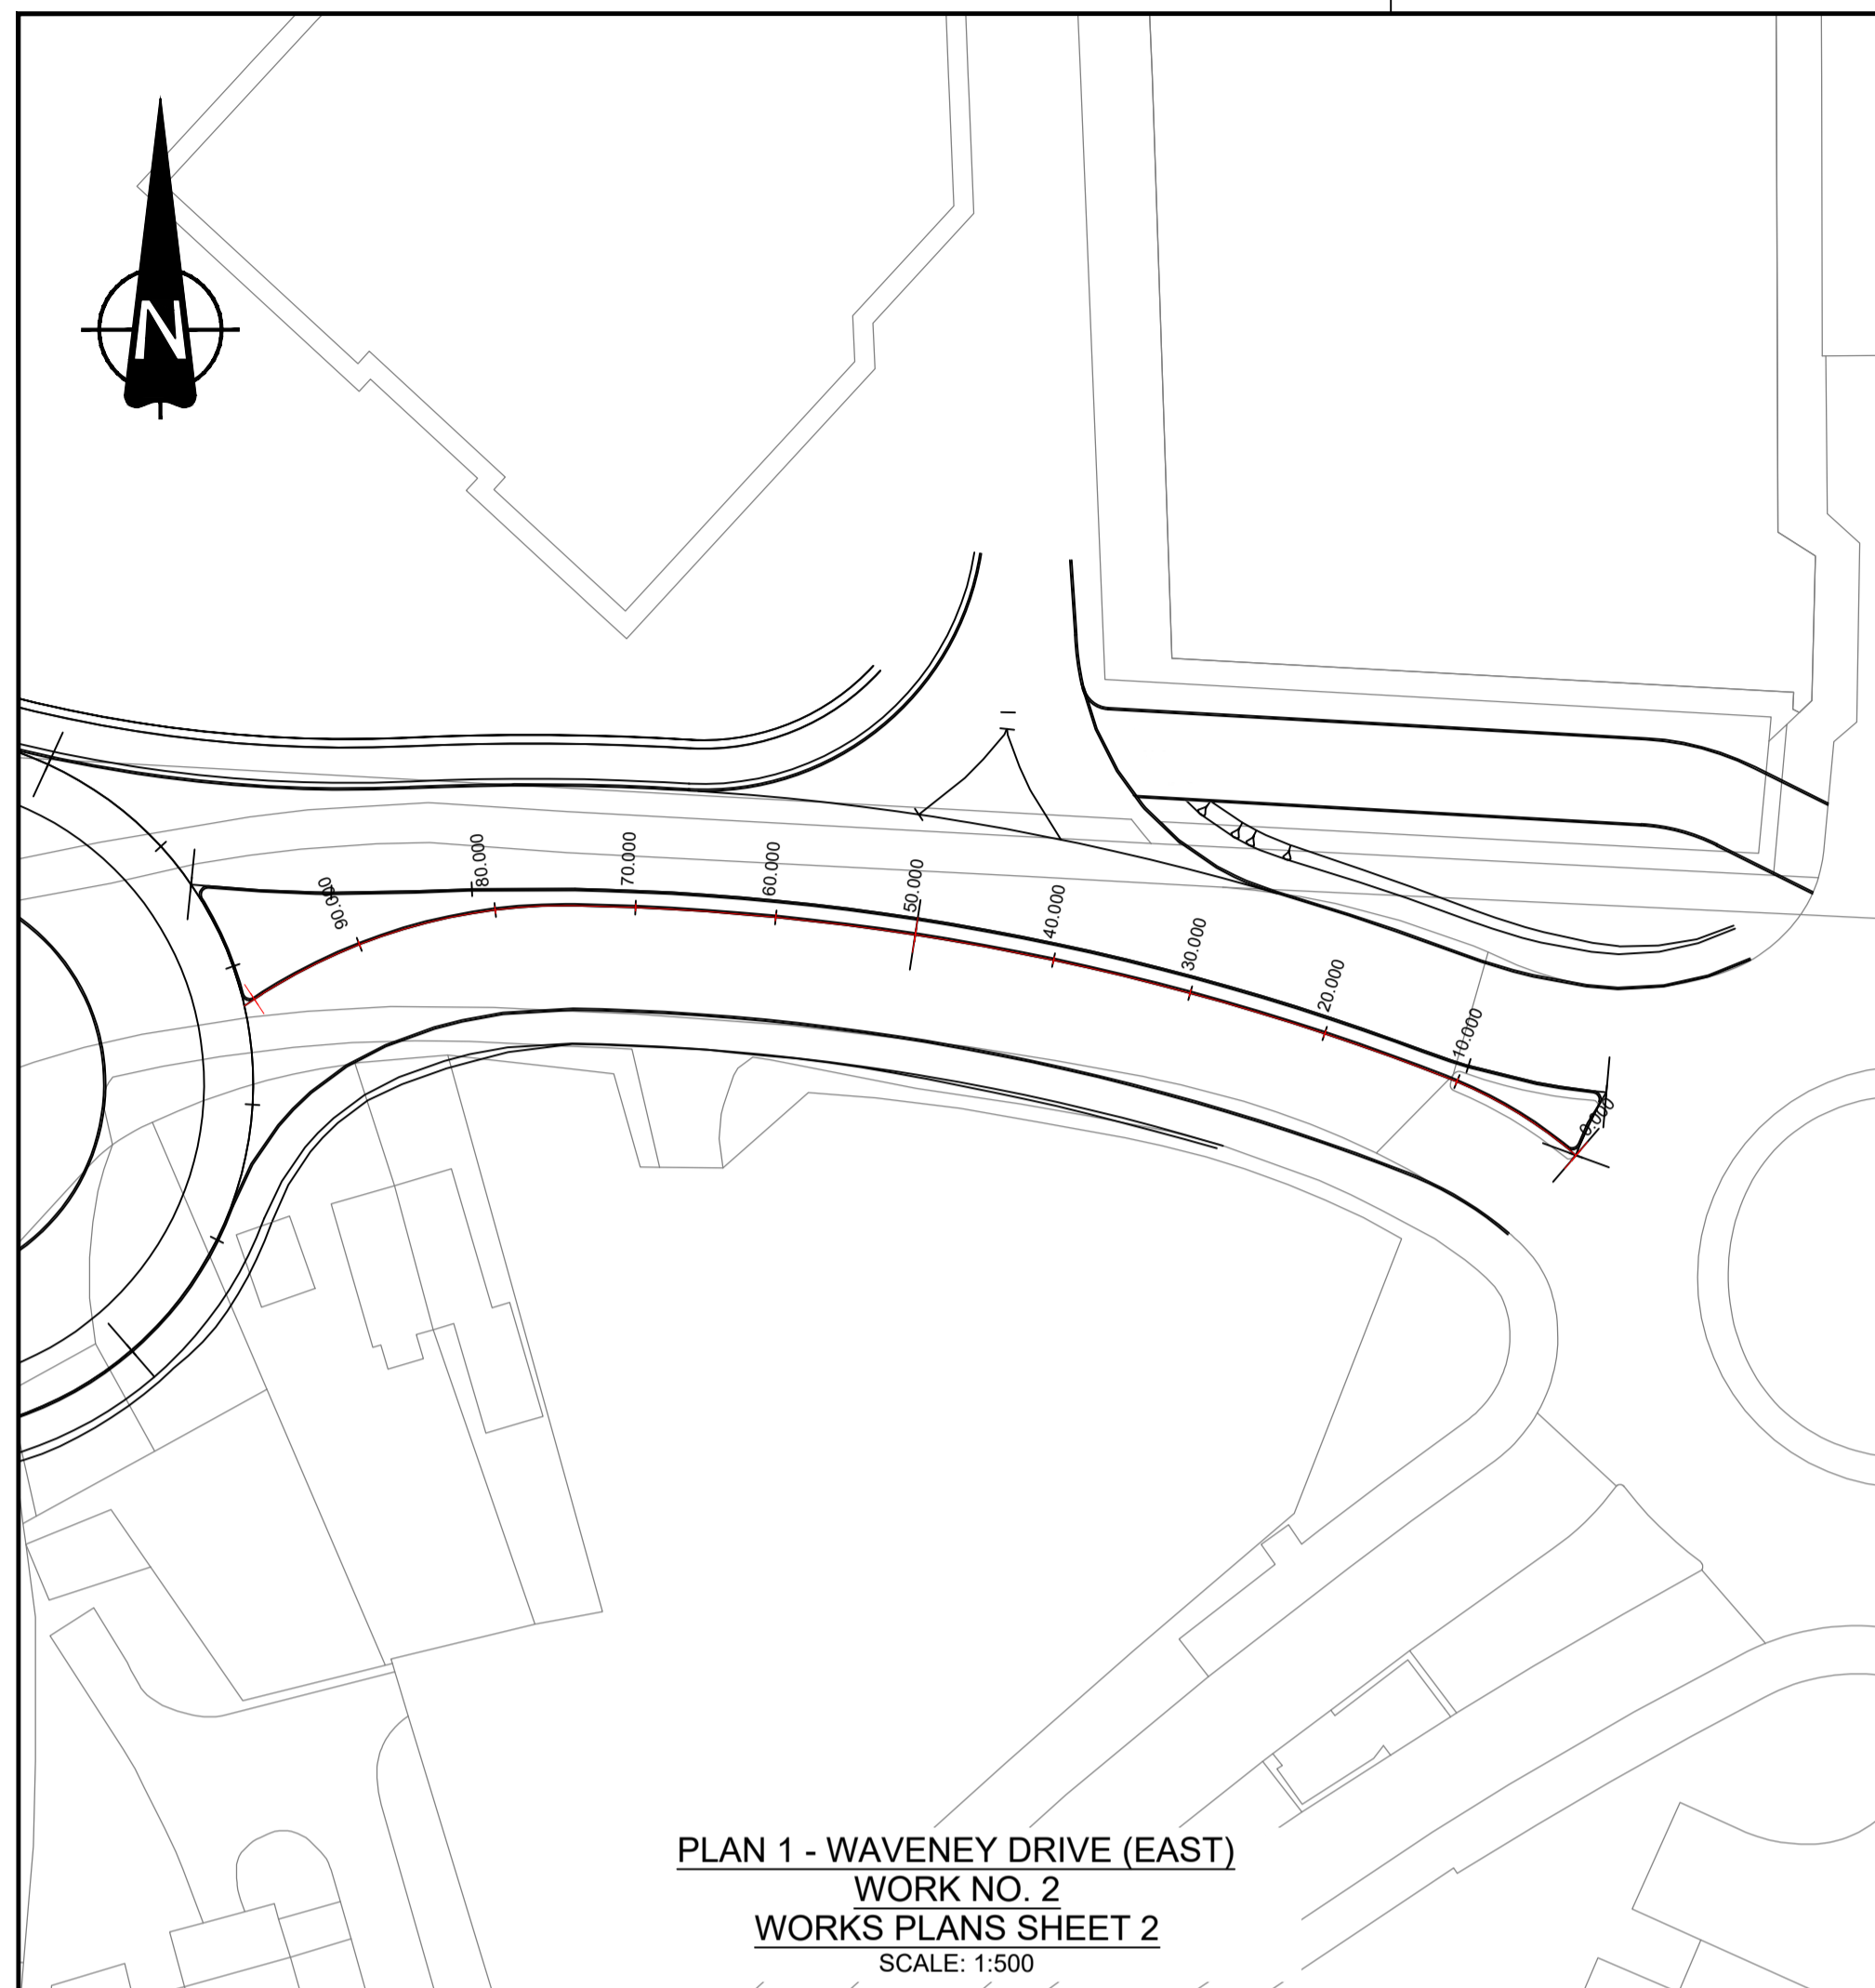

WAVENEY DRIVE (EAST) LONG SECTION
 WORK NO. 2
 WORKS PLANS SHEET 2
 Horizontal Scale = 1:500, Vertical Scale = 1:100

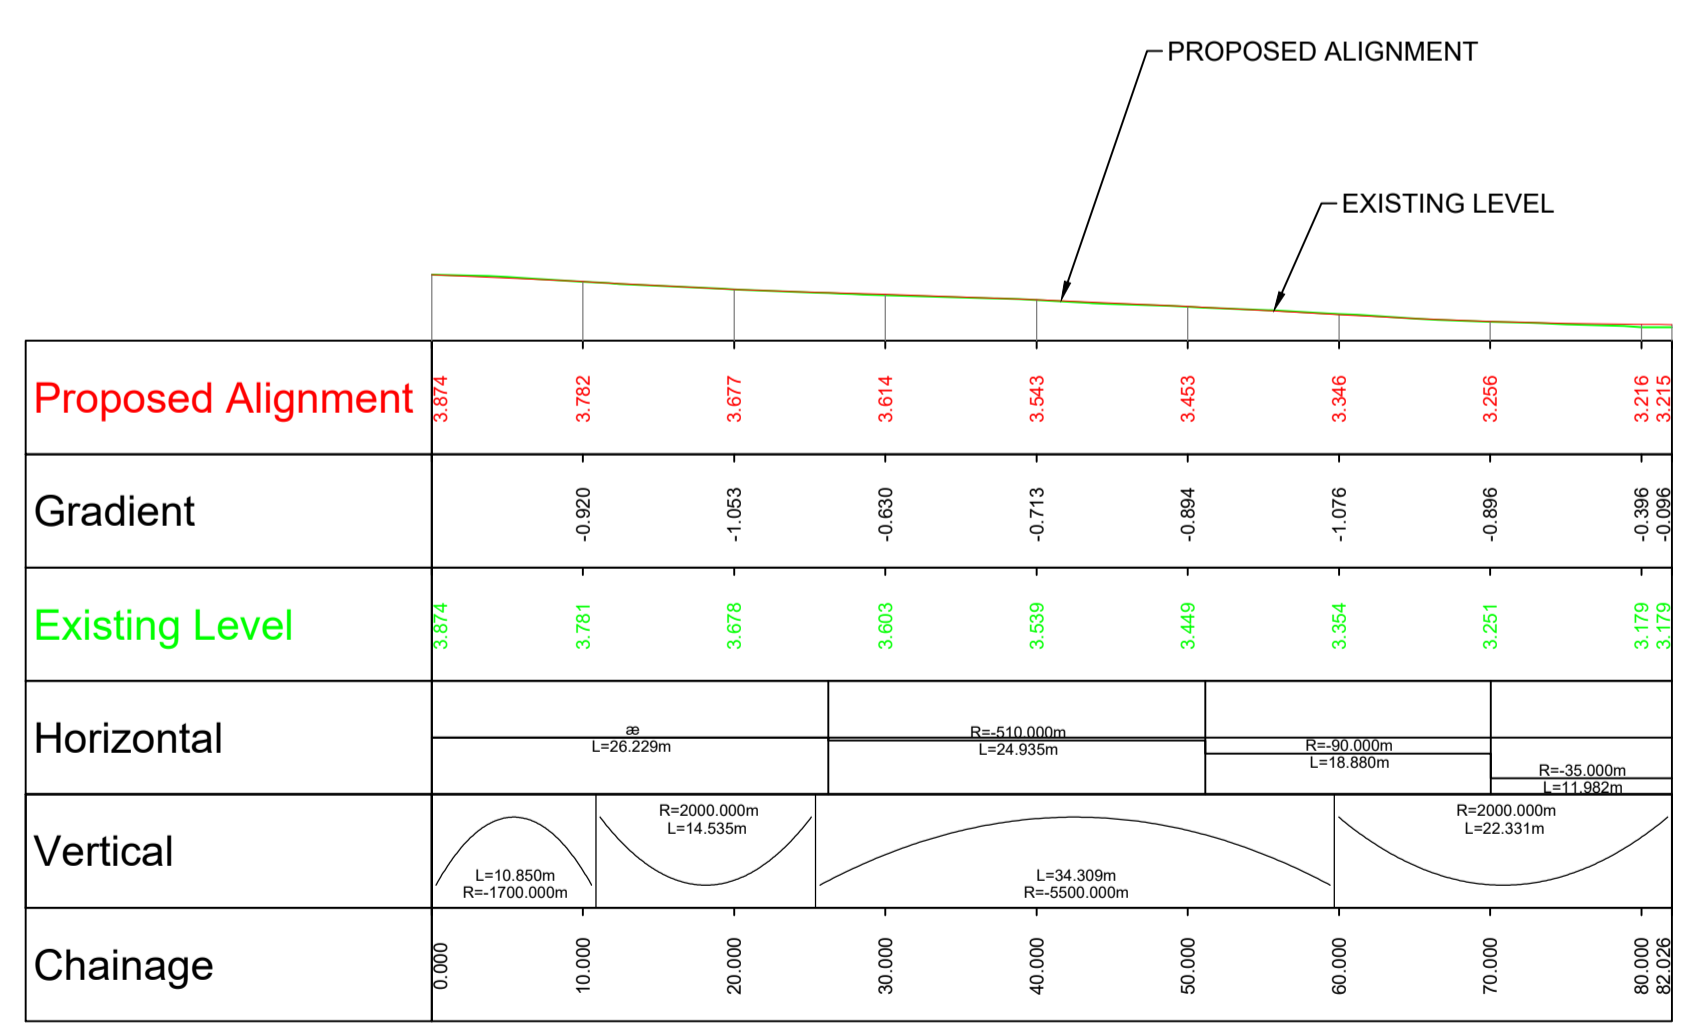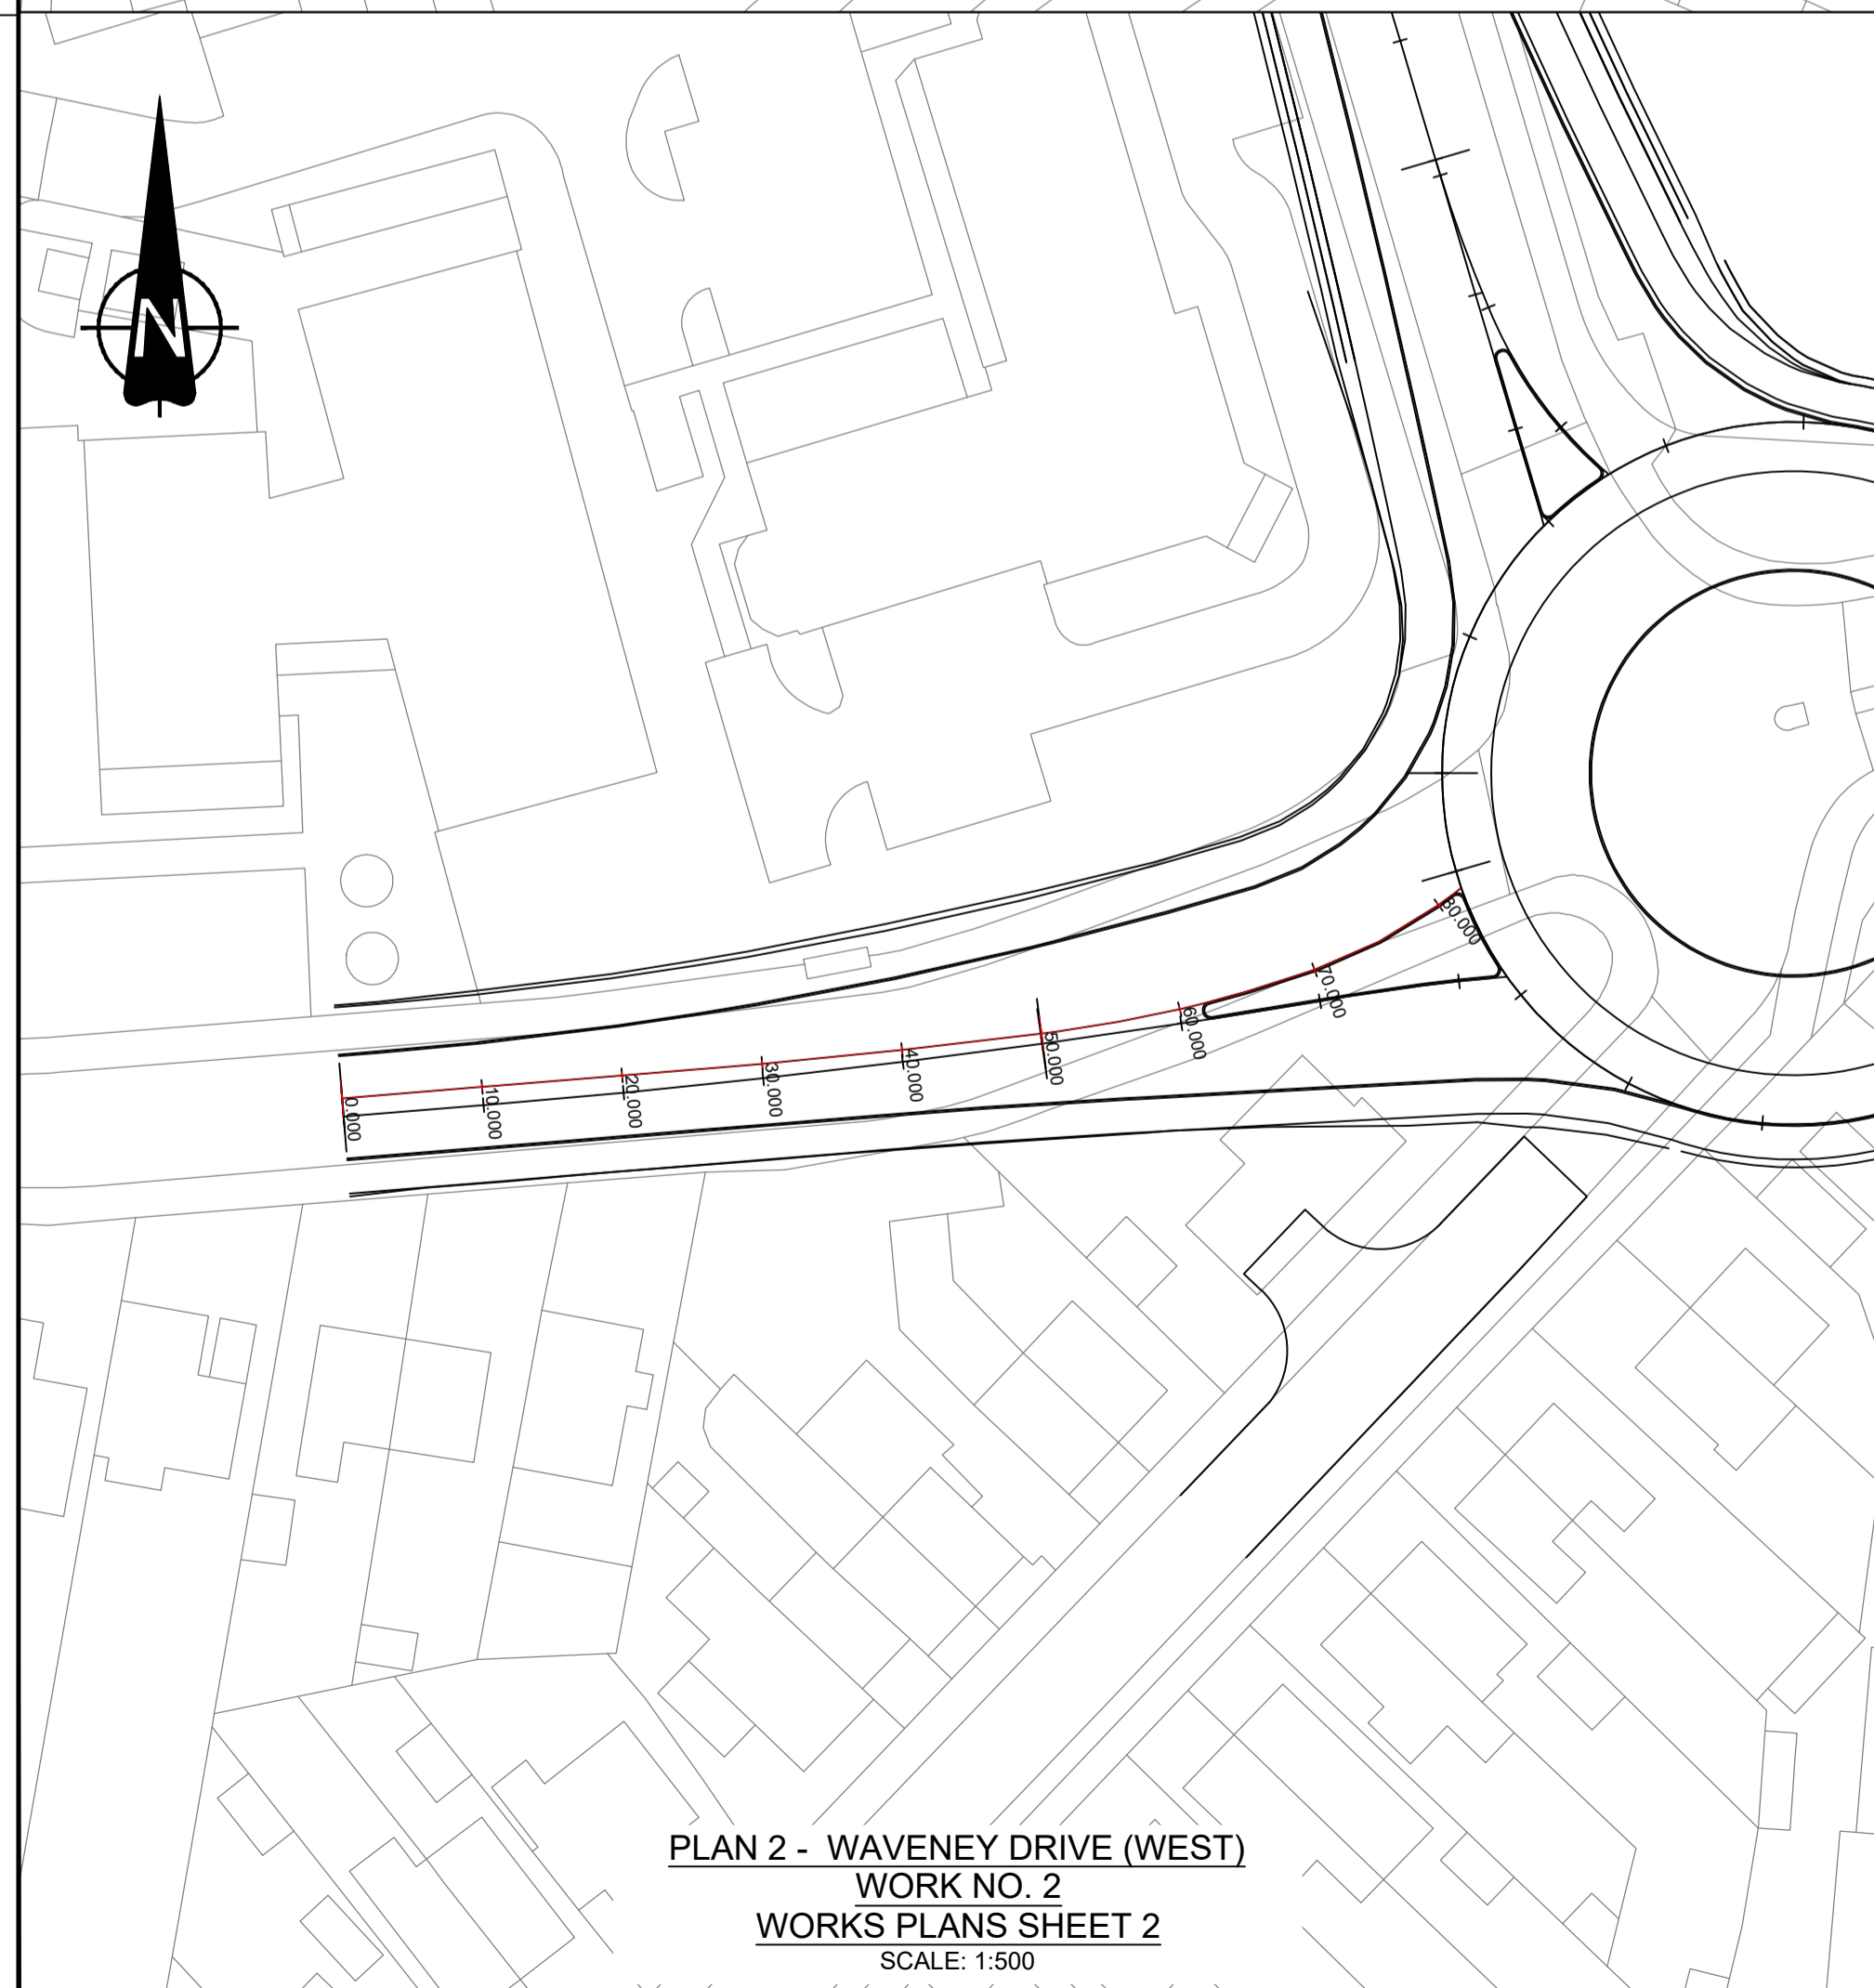

WAVENEY DRIVE (WEST) LONG SECTION
 WORK NO. 2
 WORKS PLANS SHEET 2
 Horizontal Scale = 1:500, Vertical Scale = 1:100

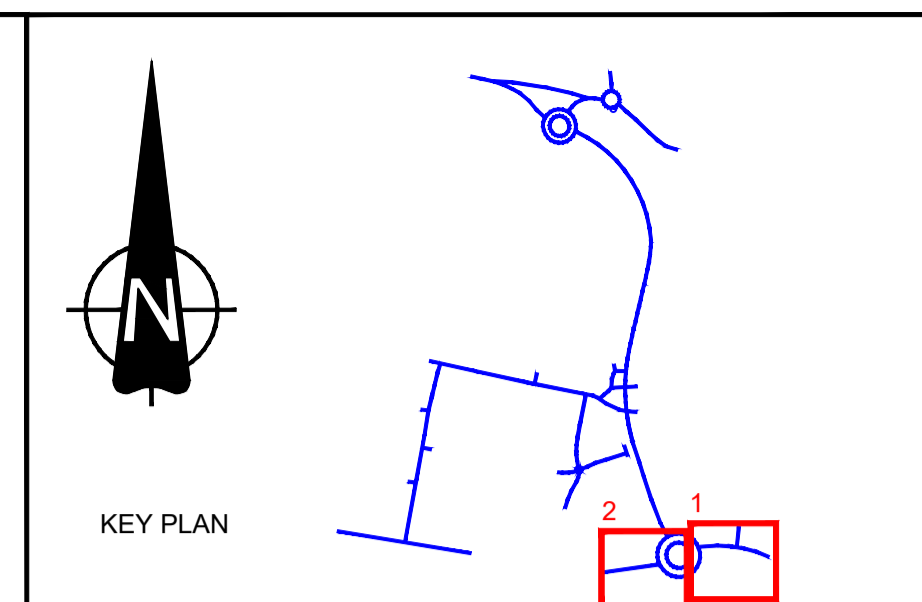

KEY

NOTES

- ALL DIMENSIONS ARE IN METRES UNLESS OTHERWISE STATED
- THESE ENGINEERING SECTION DRAWINGS AND PLANS SHOULD BE READ IN CONJUNCTION WITH THE KEY PLAN AND ALONGSIDE OTHER PLANS AND DOCUMENTS IN THE DEVELOPMENT CONSENT ORDER APPLICATION. IN PARTICULAR THE WORKS PLANS AND SCHEDULE 1 (AUTHORISED DEVELOPMENT) TO THE DEVELOPMENT CONSENT ORDER.
- WORK NO. REFERENCES ARE DETAILED IN SCHEDULE 1 (AUTHORISED DEVELOPMENT) TO THE DEVELOPMENT CONSENT ORDER.
- THE DESIGN SHOWN ON THESE ENGINEERING SECTION DRAWINGS AND PLANS IS ILLUSTRATIVE AND WILL BE SUBJECT TO DETAILED DESIGN DEVELOPMENT; ANY CHANGES WILL BE LIMITED TO BEING WITHIN THE ORDER LIMITS AND ANY OTHER CONSTRAINTS INCLUDED IN THE DEVELOPMENT CONSENT ORDER.

Mapping reproduced by permission of Ordnance Survey on behalf of HMSO.
 © Crown copyright and database rights 2017. All rights reserved.
 Ordnance Survey licence number 100023395
 Contains OS data © Crown copyright and database rights 2017.

P01	HAF	PC	PC	26/04/2019
FOR DCO EXAMINATION - DEADLINE 9				
P00	JC	PC	PC	08/06/2018
FOR DCO SUBMISSION				
REVISION	DRAWN	CHECKED	APPROVED	DATE



PROJECT TITLE
 Lake Lothing
THIRD CROSSING

DRAWING TITLE
 ENGINEERING SECTION DRAWINGS AND PLANS
 SIDE ROADS - WAVENEY DRIVE
 REGULATIONS 5(2)(o), 5(2)(p) AND 6(2)(a)
 SHEET 9 OF 9

DRAWING STATUS
 FOR DCO EXAMINATION

DRAWN	CHECKED	APPROVED	AUTHORISED	SUITABILITY
JC	PC	PC	JB	S4
SCALE @ A1 SIZE		DATE	REVISION	
AS SHOWN		26/04/2019	P01	
DRAWING NUMBER				
Project		Originator	Volume	
1069948-WSP-HSR-LL-DR-CH-0309				
Location	Type	Role	Number	