

The Lake Lothing (Lowestoft) Third Crossing Order 201[*]



Document SCC/LLTC/EX/163: Environmental Statement Volume 2 Figure 15.2

Planning Act 2008

The Infrastructure Planning (Applications: Prescribed Forms and Procedure) Regulations 2009

The Infrastructure Planning (Examination Procedure) Rule 2010


PINS Reference Number: TR010023

Author: Suffolk County Council

Document Reference: SCC/LLTC/EX/163

Date: May 2019

This page is intentionally left blank

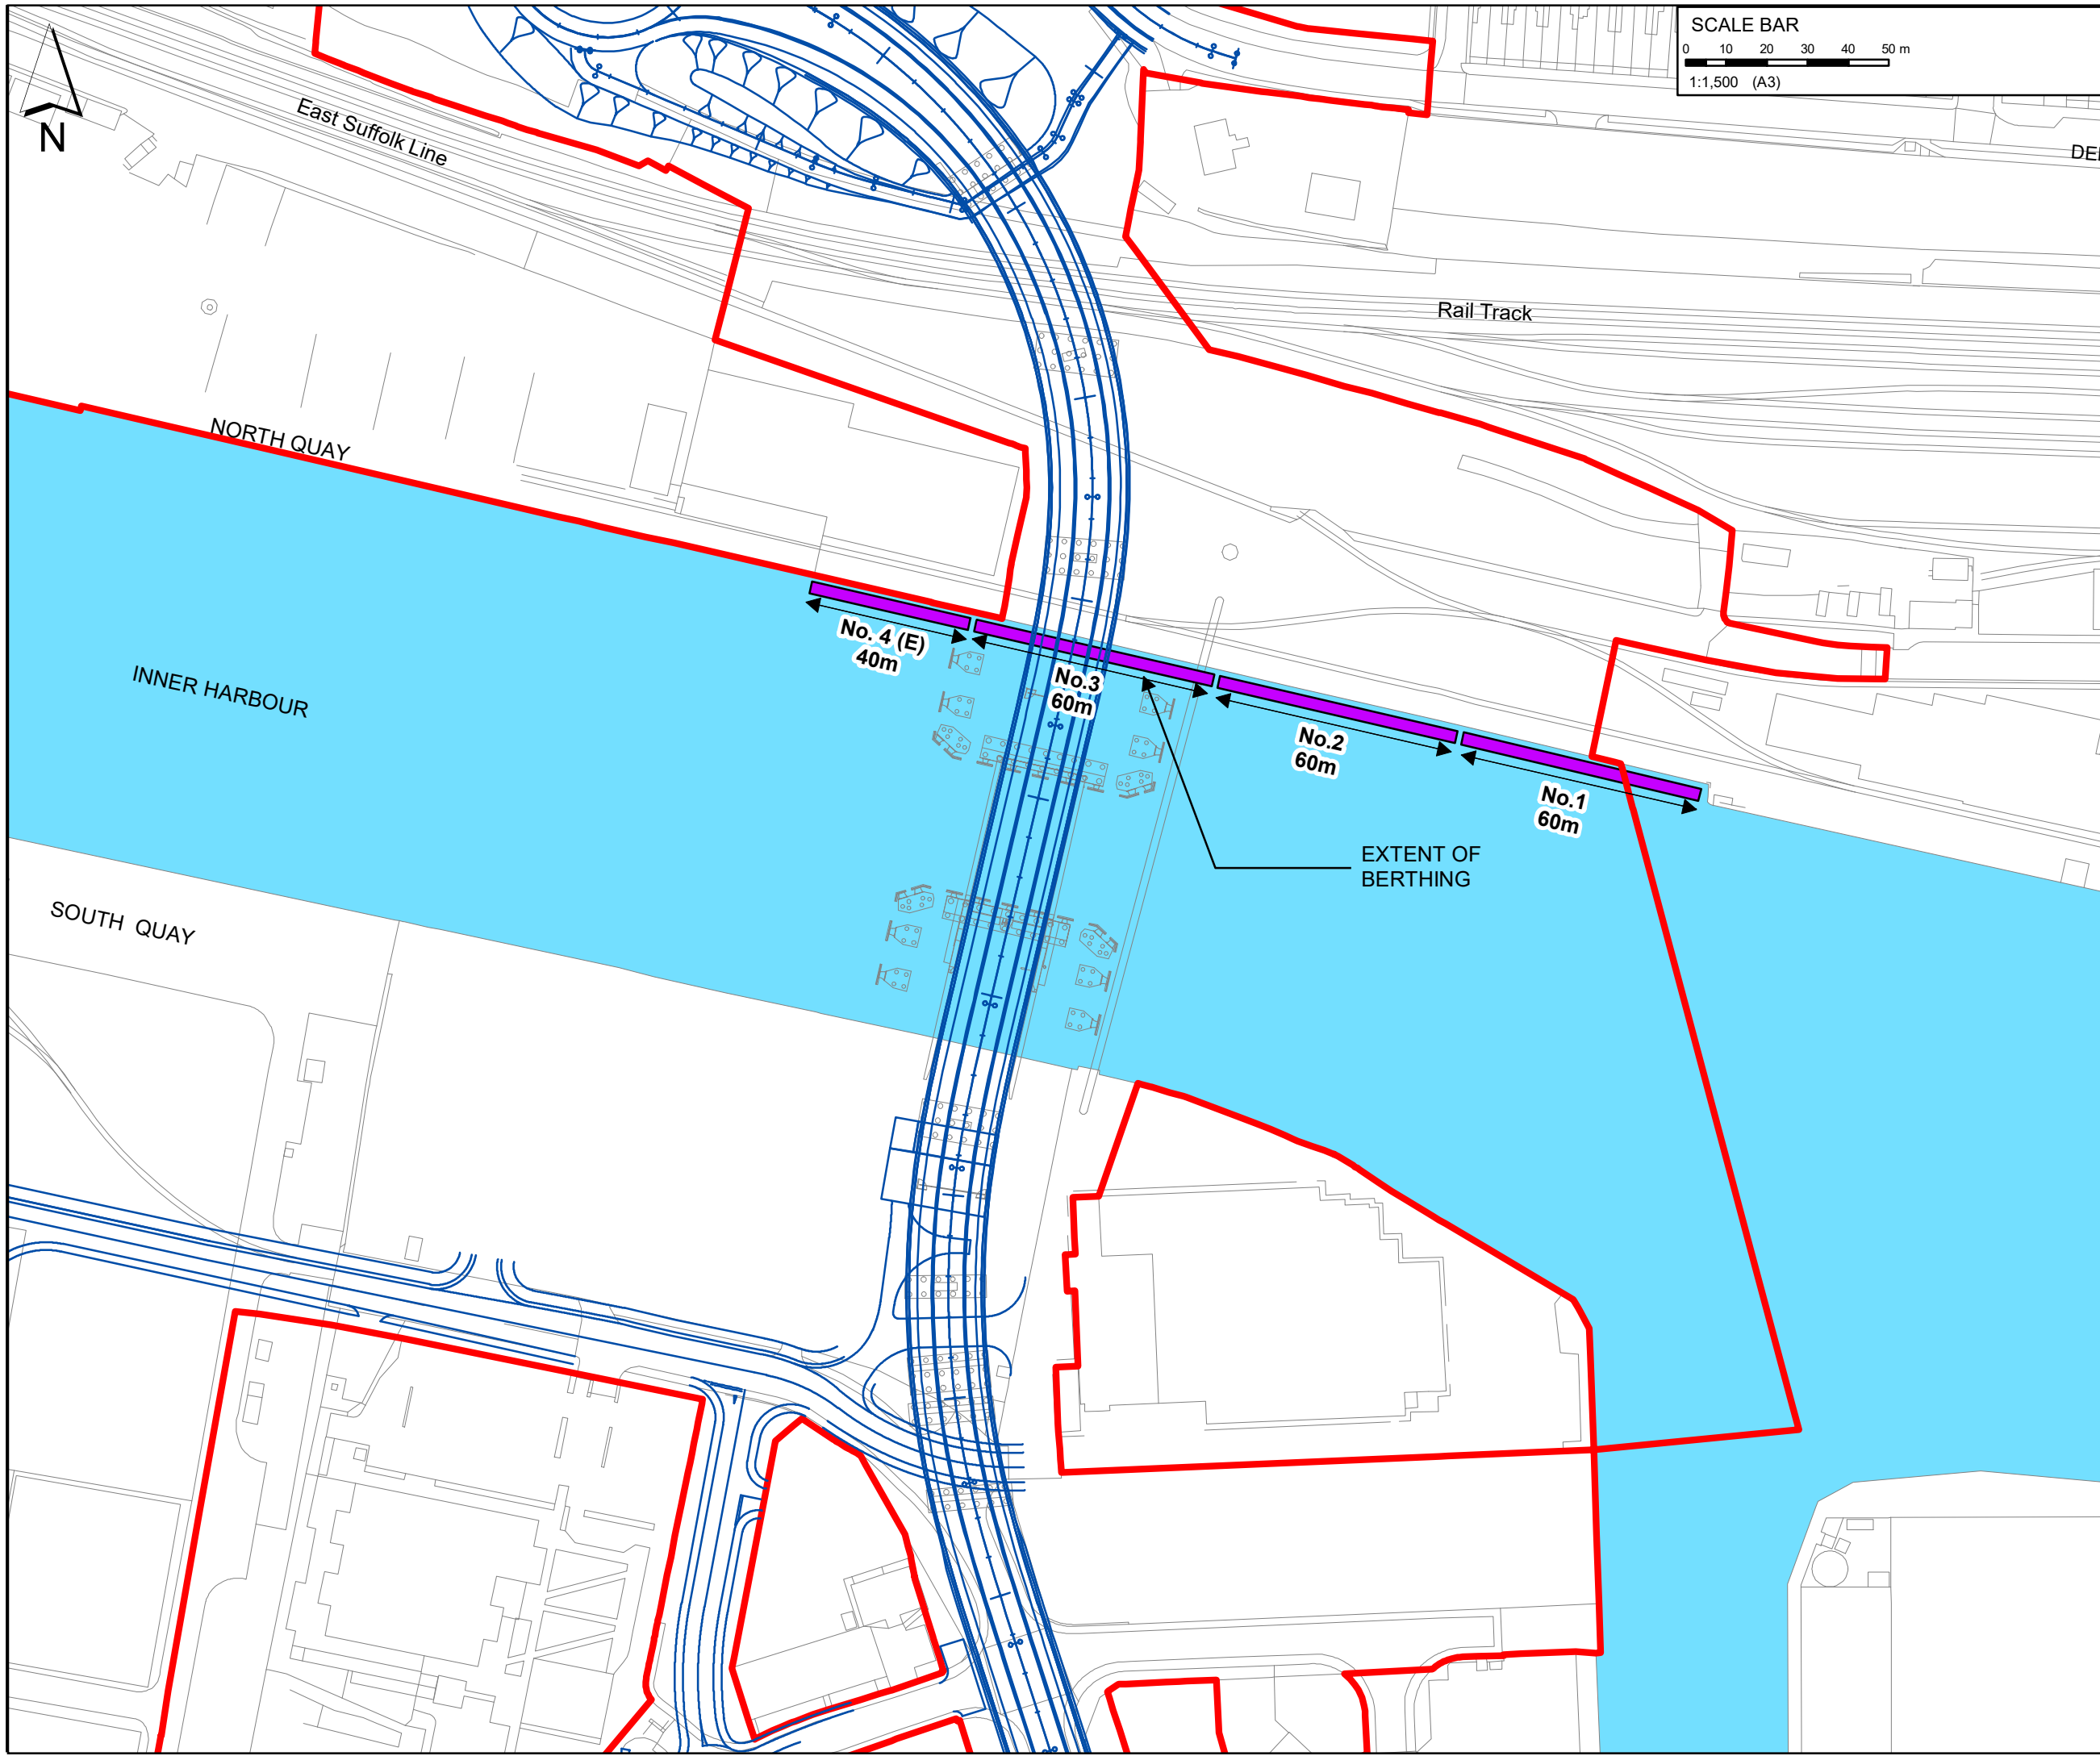

SCALE BAR
 0 10 20 30 40 50 m
 1:1,500 (A3)

KEY
 — Order Limits
 — The Scheme (illustrative)
 ■ Extent of Berthing

Mapping reproduced by permission of Ordnance Survey on behalf of HMSO.
 © Crown copyright and database rights 2017. All rights reserved.
 Ordnance Survey licence number 100023395
 Contains OS data © Crown copyright and database rights 2017.

P01	DH	HR	JB	24/04/2019
ORIGINAL ISSUE				
P00	IW	HR	MD	11/05/2018
ORIGINAL ISSUE				
REVISION	DRAWN	CHECKED	APPROVED	DATE
DESCRIPTION				



PROJECT TITLE
 Lake Lothing
THIRD CROSSING

DRAWING TITLE
 Extent of Berthing
 Figure 15.2

DRAWING STATUS
 For DCO Examination

DRAWN	CHECKED	APPROVED	AUTHORISED	SUITABILITY
DH	HR	HR	JB	S4
SCALE @ A3 SIZE		DATE	REVISION	
1:1,500		26/04/2019	P01	
DRAWING NUMBER				
Project	Originator	Volume		
1069948-WSP-EGN-LL_C19-SK-LE-0030				
Location	Type	Role	Number	