

# **The Lake Lothing (Lowestoft) Third Crossing Order 201[\*]**

---



Lake Lothing  
**THIRD  
CROSSING**

---

## **Document SCC/LLTC/EX/165: Environmental Statement Volume 2 Figures 18**

---

**Planning Act 2008**

**The Infrastructure Planning (Applications: Prescribed Forms and Procedure)  
Regulations 2009**

**The Infrastructure Planning (Examination Procedure) Rule 2010**

PINS Reference Number: TR010023


Author: Suffolk County Council

Document Reference: SCC/LLTC/EX/165

Date: May 2019

*This page is intentionally left blank*



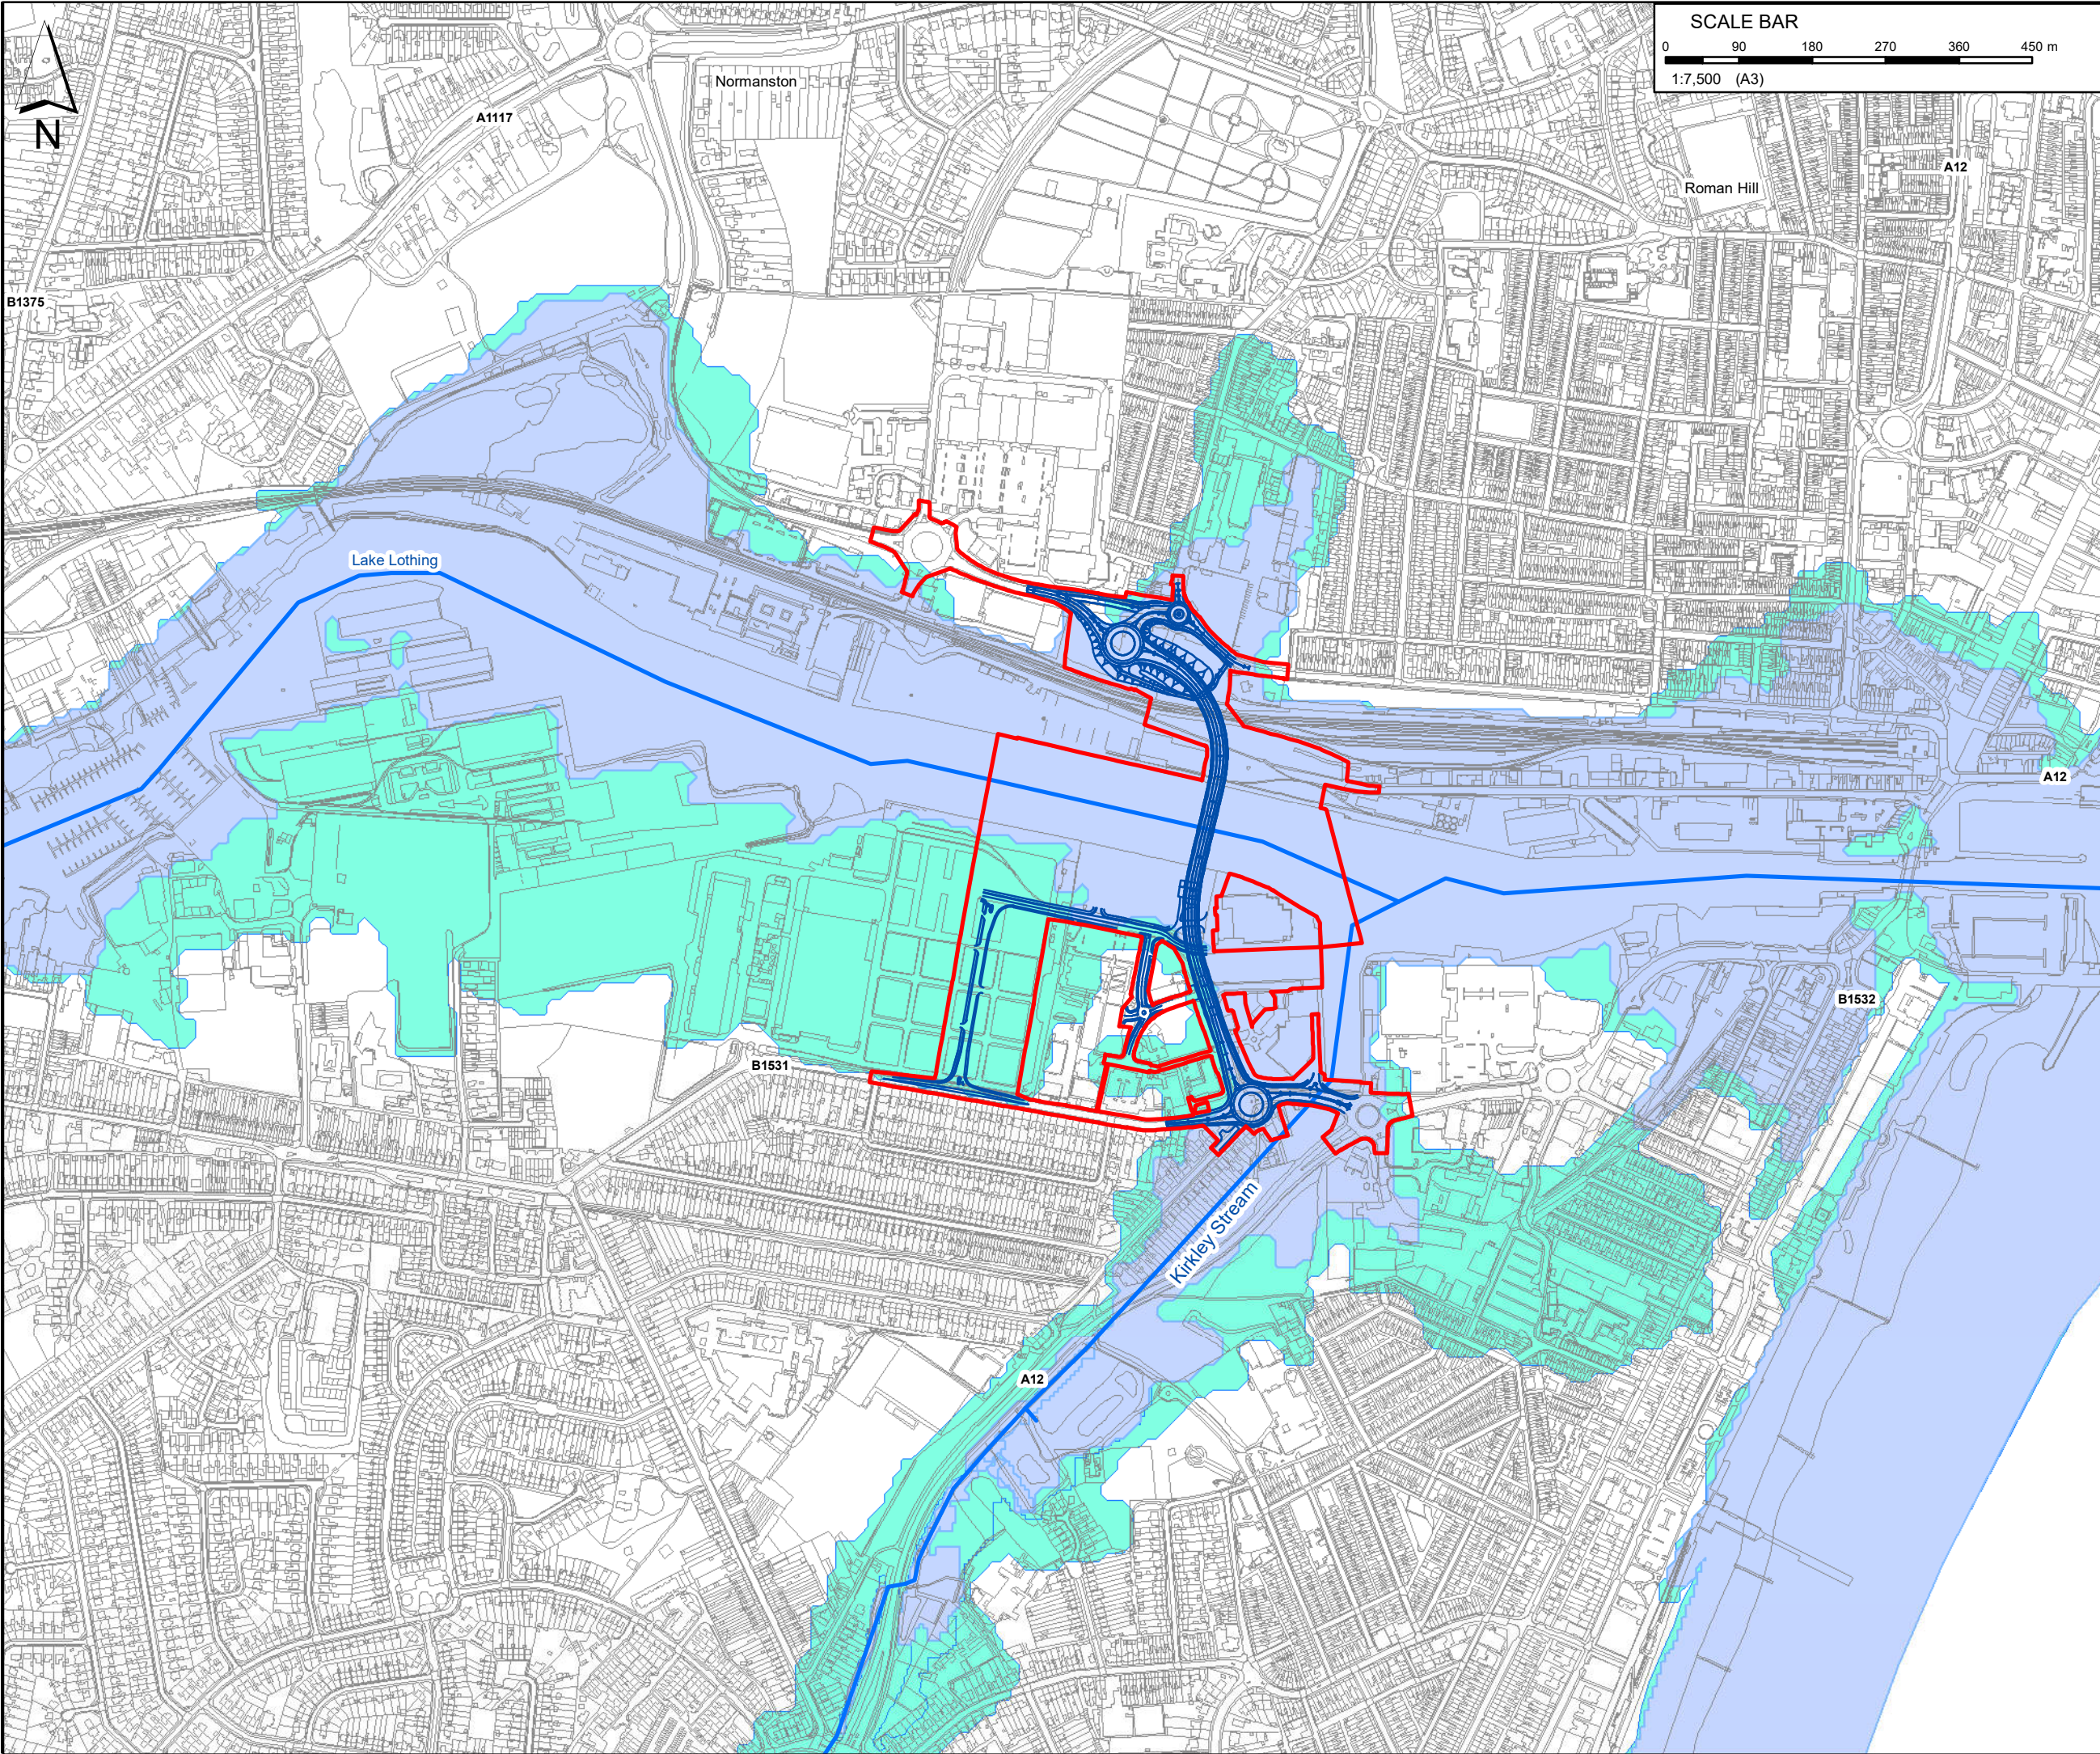

KEY

Order Limits

The Scheme (illustrative)

River

Floodzone 3

Floodzone 2

Mapping reproduced by permission of Ordnance Survey on behalf of HMSO.  
© Crown copyright and database rights 2017. All rights reserved.  
Ordnance Survey licence number 100023395  
Contains OS data © Crown copyright and database rights 2017.

P01	DH	HR	JB	11/04/2019
ORDER LIMITS REVISED & MINOR AMENDMENTS				
P00	IW	HR	MD	11/05/2018
ORDER LIMITS REVISED & MINOR AMENDMENTS				
REVISION	DRAWN	CHECKED	APPROVED	DATE
DESCRIPTION				

PROJECT TITLE

DRAWING TITLE

Flood Zone 2 and 3  
Figure 18.1

DRAWING STATUS

For DCO Examination



DRAWN	CHECKED	APPROVED	AUTHORISED	SUITABILITY
DH	HR	HR	JB	S4

SCALE @ A3 SIZE	DATE	REVISION
1:7,500	11/04/2019	P01

DRAWING NUMBER

Project	Originator	Volume	
1069948-WSP-EWE-LL_C19-SK-LE-0001			
Location	Type	Role	Number



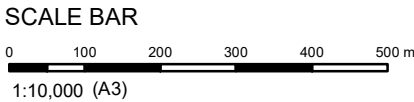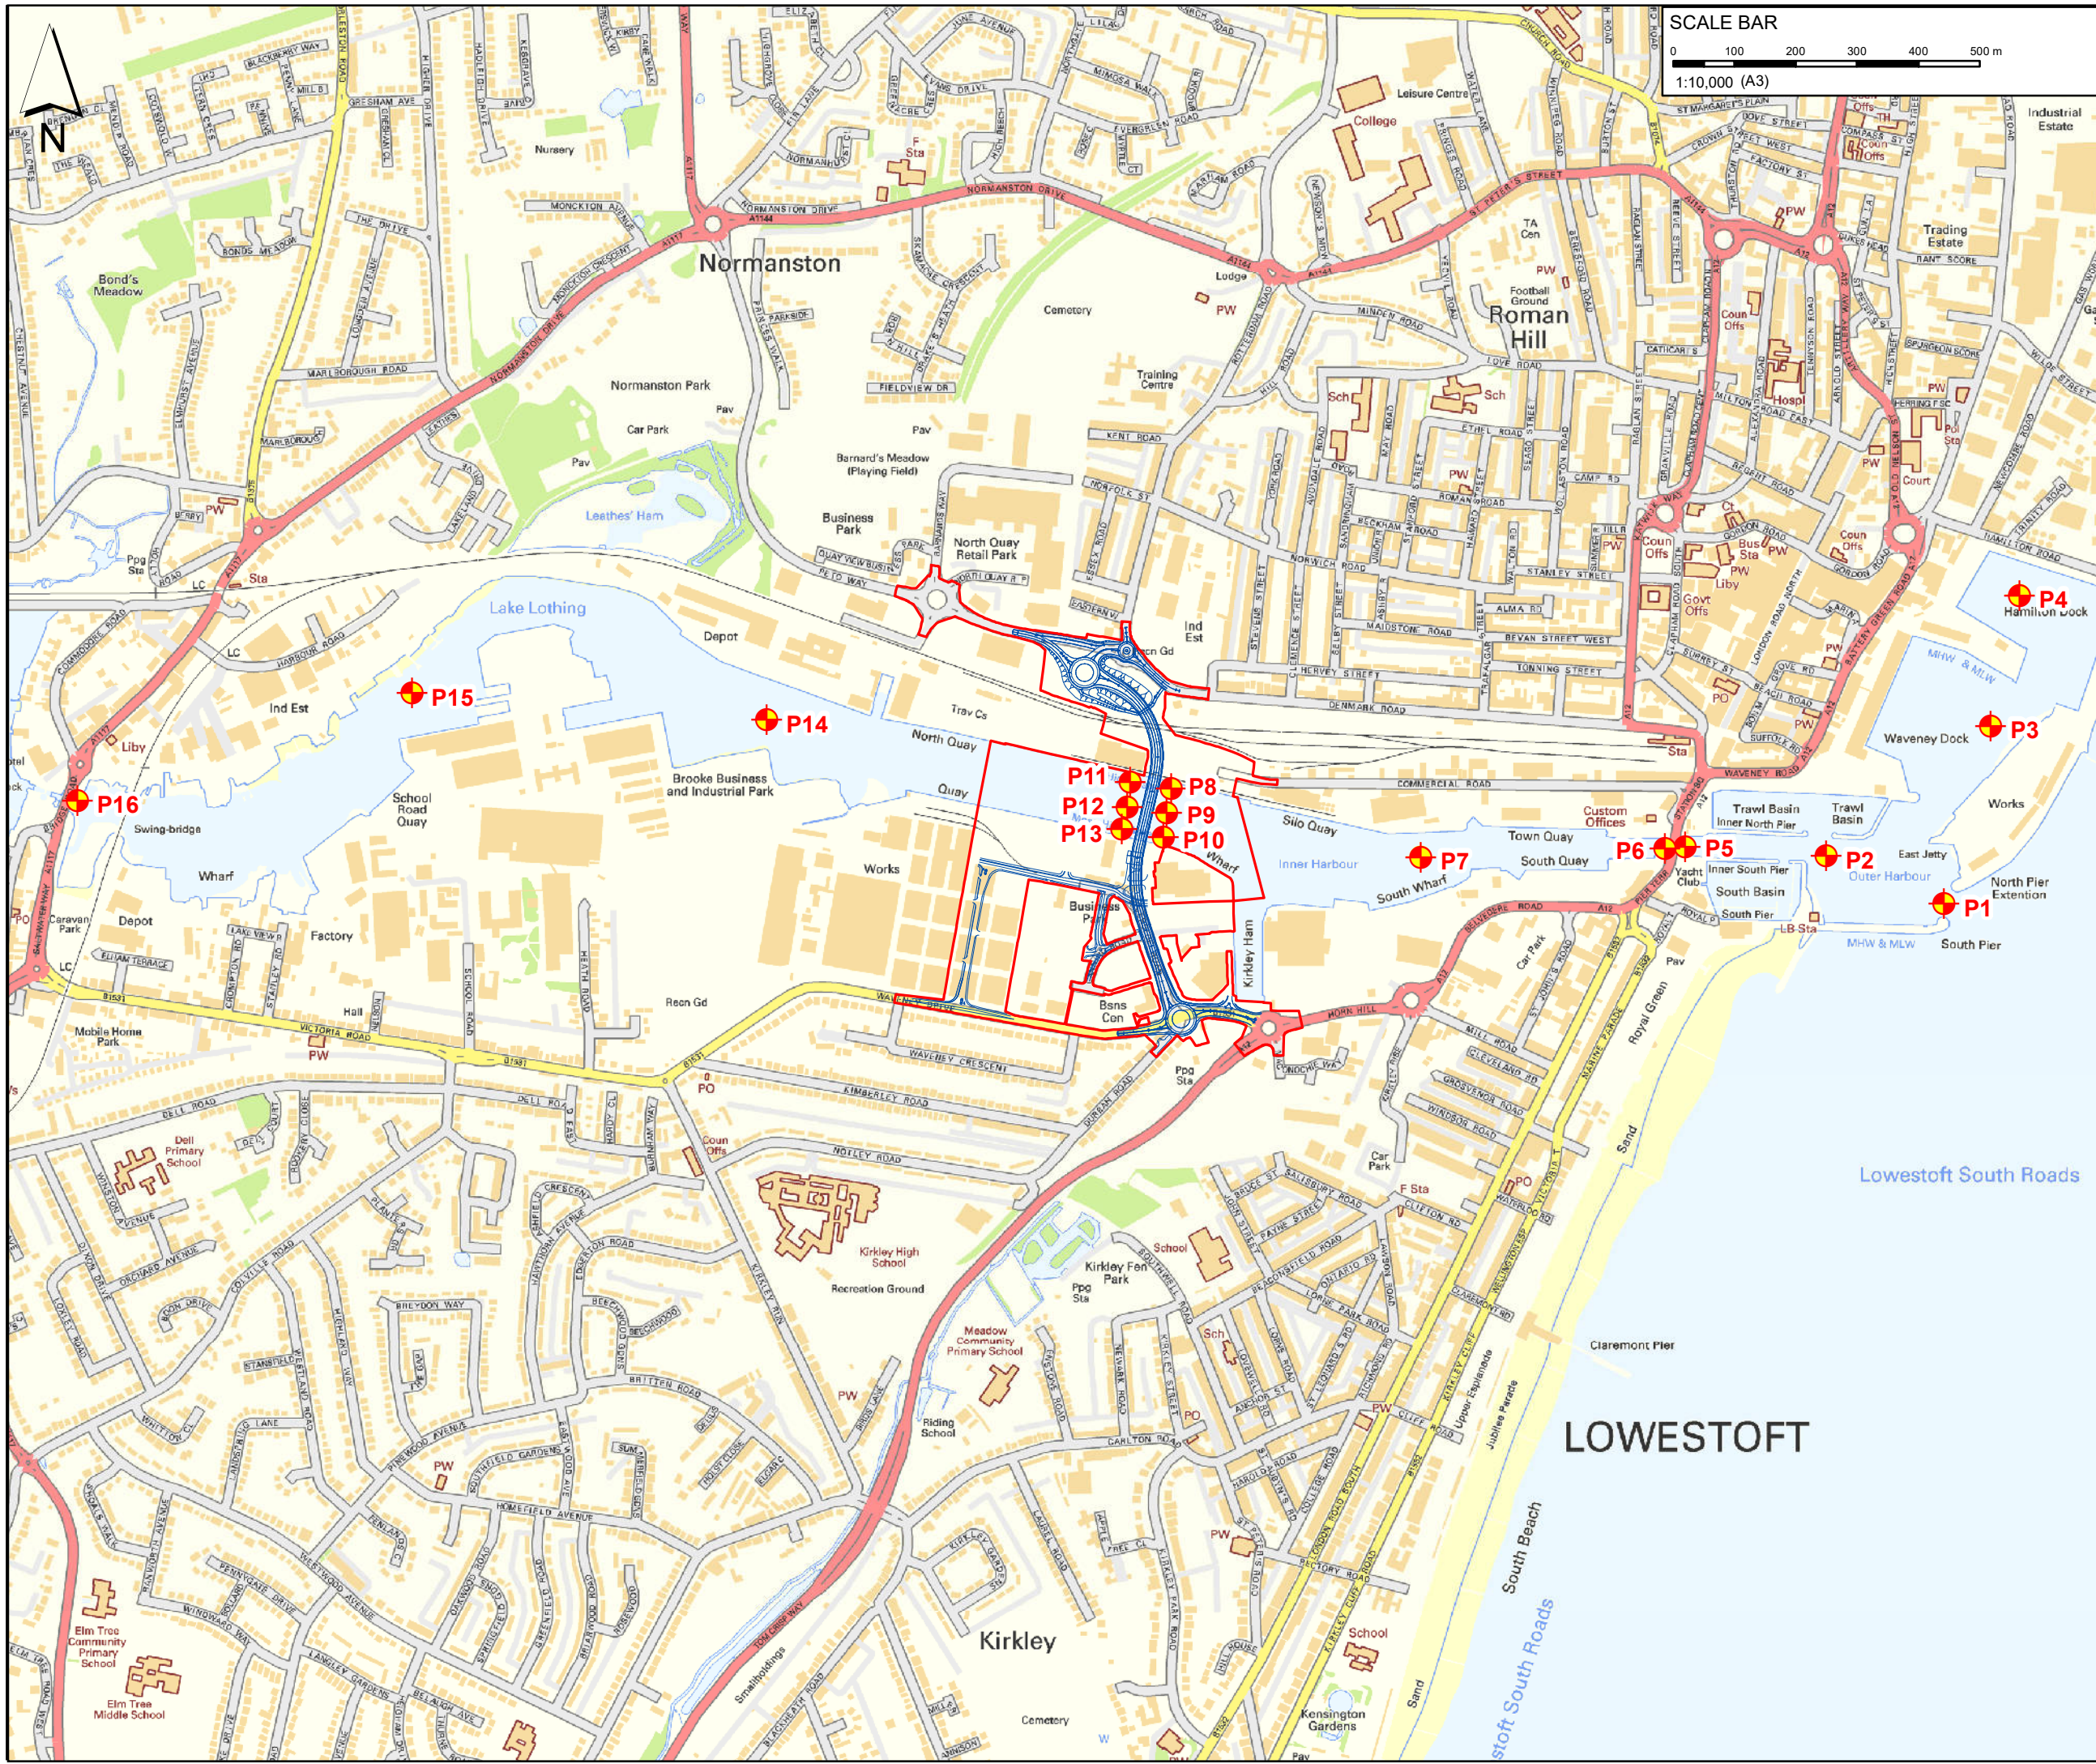

- KEY**
- Order Limits
  - The Scheme (illustrative)
  - Model Result Location

Mapping reproduced by permission of Ordnance Survey on behalf of HMSO.  
© Crown copyright and database rights 2017. All rights reserved.  
Ordnance Survey licence number 100023395  
Contains OS data © Crown copyright and database rights 2017.

P01	DH	HR	RB	11/04/2019
ORDER LIMITS REVISED & MINOR AMENDMENTS				
P00	IW	HR	MD	11/05/2018
ORDER LIMITS REVISED & MINOR AMENDMENTS				
REVISION	DRAWN	CHECKED	APPROVED	DATE
DESCRIPTION				



**PROJECT TITLE**

Lake Lothing  
**THIRD CROSSING**

**DRAWING TITLE**

Model Result Locations  
Figure 18.2

DRAWING STATUS				
For DCO Examination				
DRAWN	CHECKED	APPROVED	AUTHORISED	SUITABILITY
DH	HR	HR	RB	S4
SCALE @ A3 SIZE		DATE	REVISION	
1:10,000		11/04/2019	P01	
DRAWING NUMBER				
Project		Originator	Volume	
1069948-WSP-EWE-LL_C19-SK-LE-0002				
Location		Type	Role	Number