

The Lake Lothing (Lowestoft) Third Crossing Order 201[*]



Lake Lothing
**THIRD
CROSSING**

**Document SCC/LLTC/EX/166:
Environmental Statement Volume 2
Figures 19.2 and 19.3**

Planning Act 2008

**The Infrastructure Planning (Applications: Prescribed Forms and Procedure)
Regulations 2009**

The Infrastructure Planning (Examination Procedure) Rule 2010


PINS Reference Number: TR010023

Author: Suffolk County Council

Document Reference: SCC/LLTC/EX/166

Date: May 2019

This page is intentionally left blank

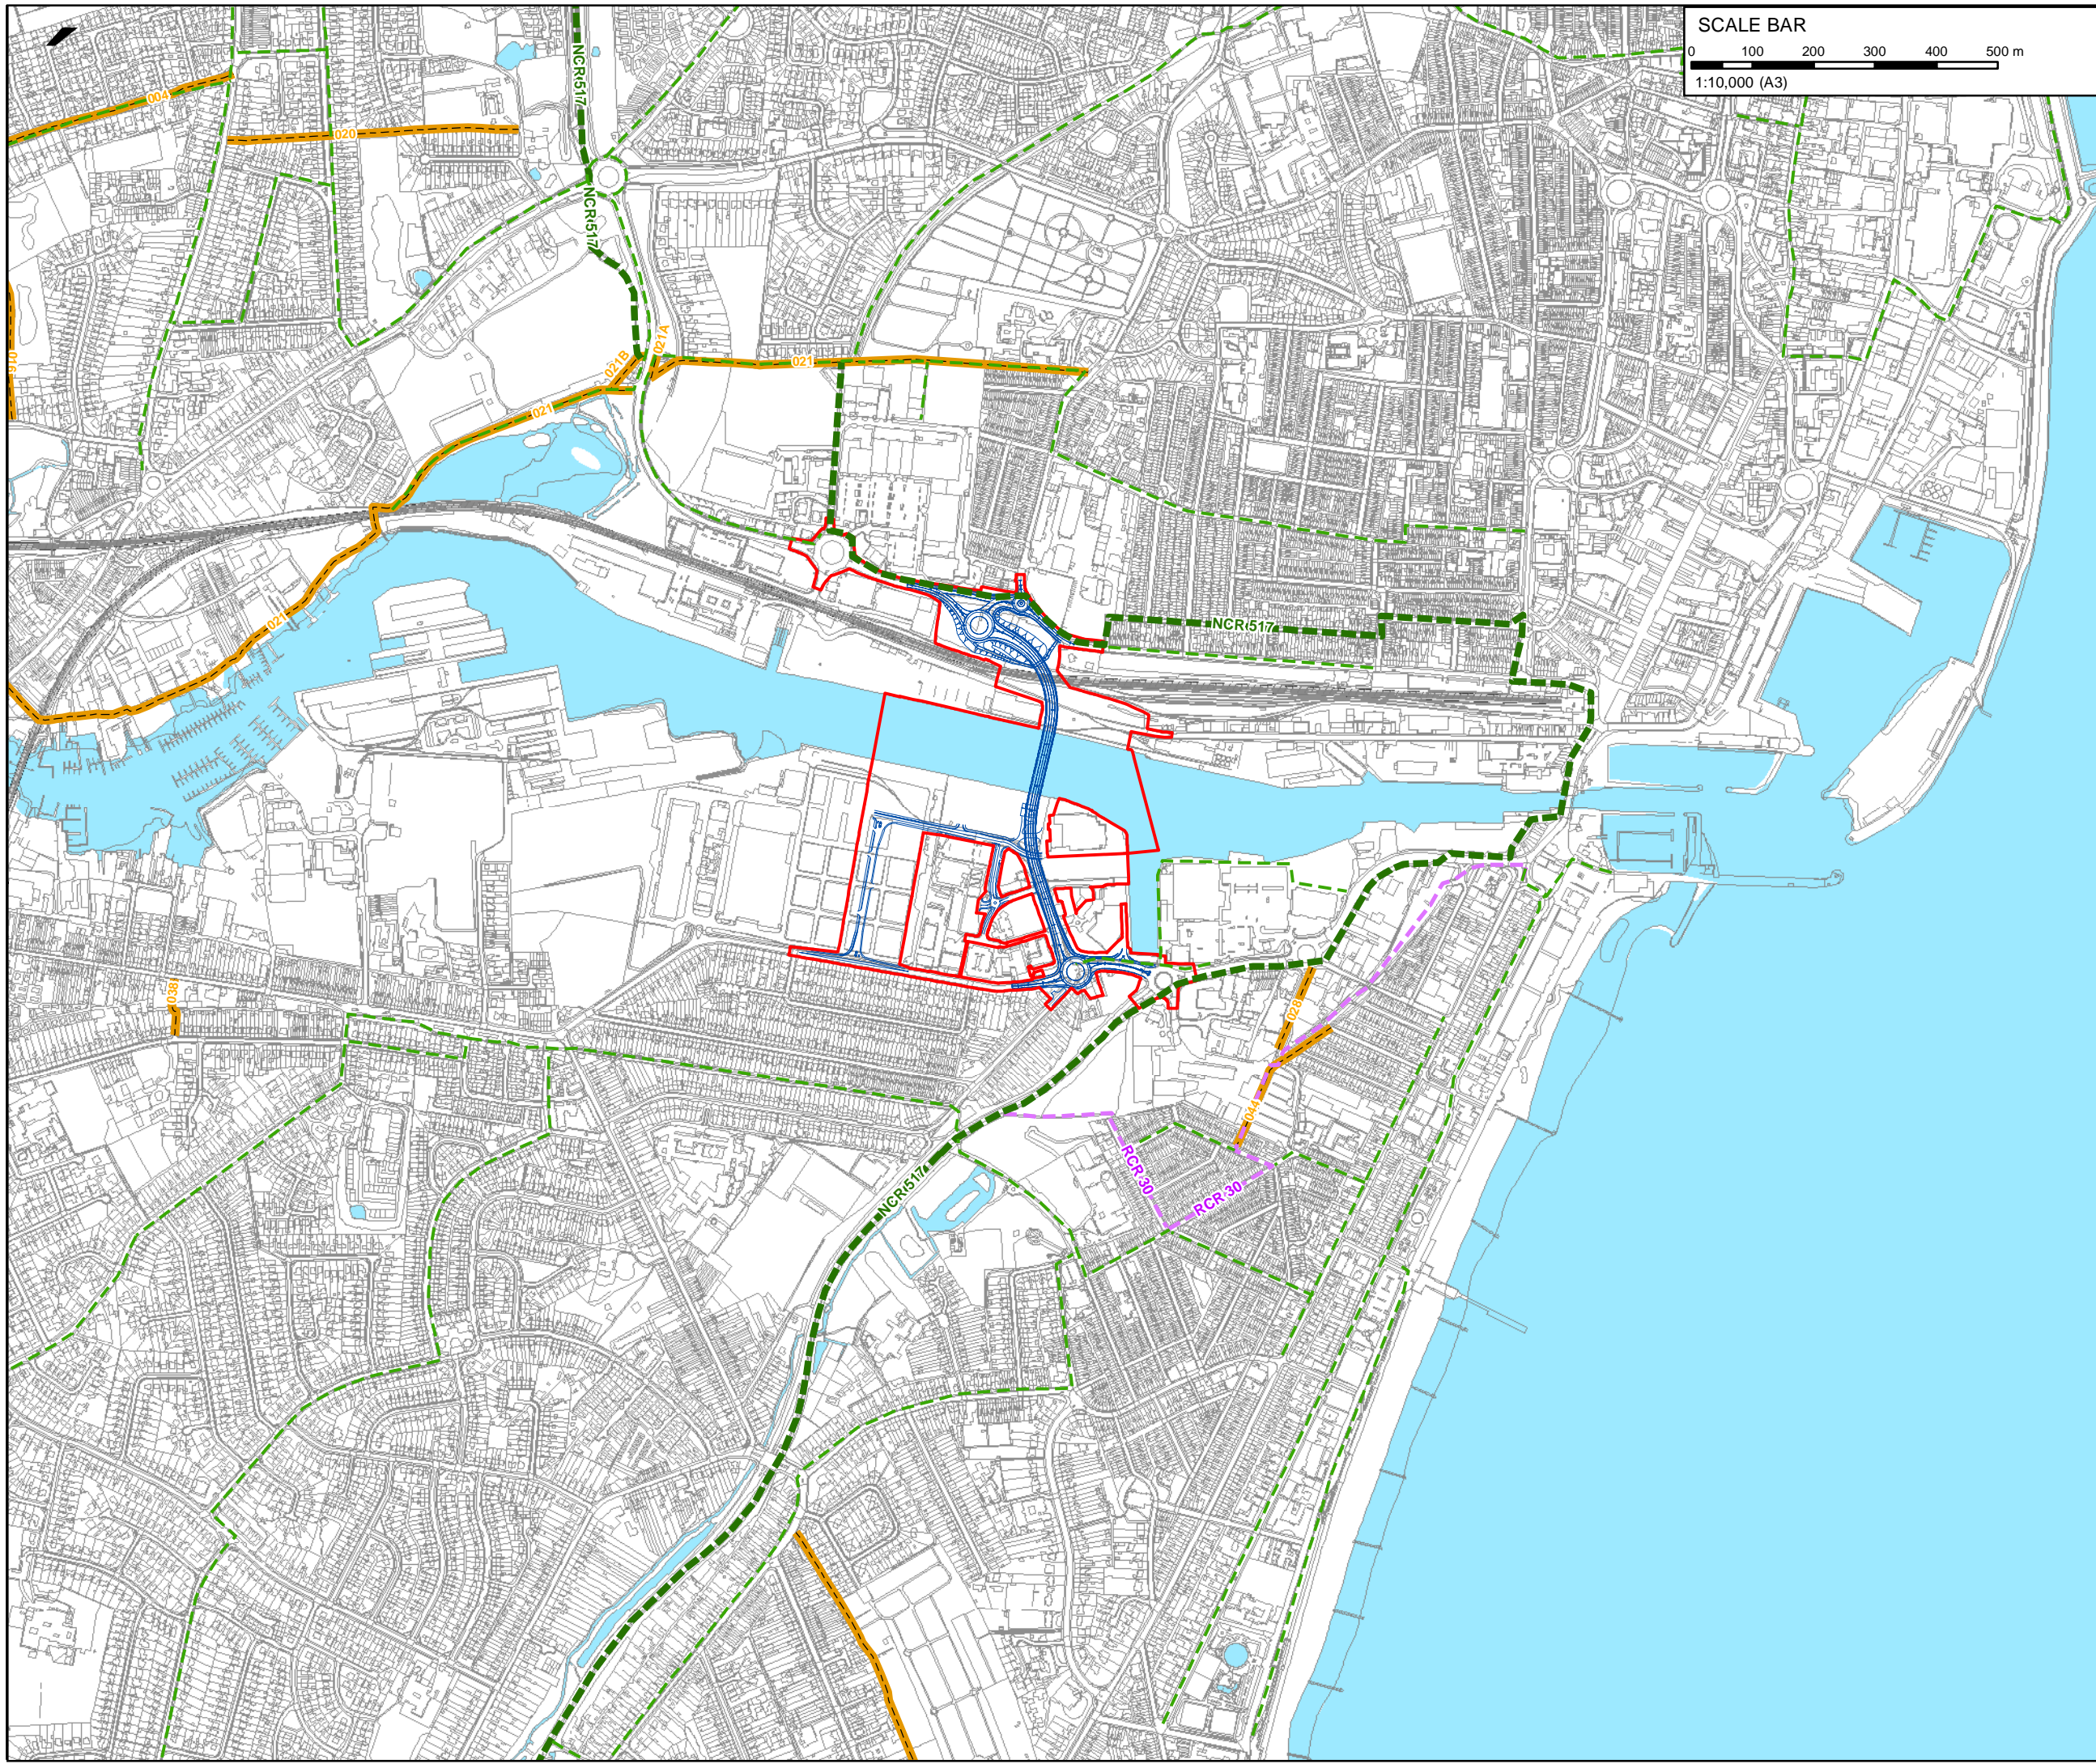

SCALE BAR
0 100 200 300 400 500 m
1:10,000 (A3)

- KEY**
- Order Limits
 - The Scheme (illustrative)
 - - - National Cycle Route (NCR)
 - - - Regional Cycle Route (RCR)
 - - - Cycle Route (Local)
 - Public Rights of Way

Mapping reproduced by permission of Ordnance Survey on behalf of HMSO.
© Crown copyright and database rights 2017. All rights reserved.
Ordnance Survey licence number 100023395
Contains OS data © Crown copyright and database rights 2017.

P01	DH	HR	JB	11/04/2019
ORDER LIMITS REVISED & DESIGN AMMENDMENTS				
P00	IW	HR	MD	11/05/2018
ORDER LIMITS REVISED & MINOR AMENDMENTS				
REVISION	DRAWN	CHECKED	APPROVED	DATE
DESCRIPTION				





PROJECT TITLE
 Lake Lothing
THIRD CROSSING

DRAWING TITLE
 Public Rights of Way
 and Cycle Routes
 Figure 19.2

DRAWING STATUS
For DCO Examination

DRAWN	CHECKED	APPROVED	AUTHORISED	SUITABILITY
DH	HR	HR	JB	S4
SCALE @ A3 SIZE		DATE	REVISION	
1:10,000		11/04/2019	P01	
DRAWING NUMBER				
Project	Originator	Volume		
1069948-WSP-EHR-LL_C19-SK-LE-0002				
Location	Type	Role	Number	

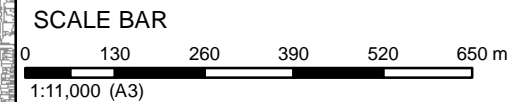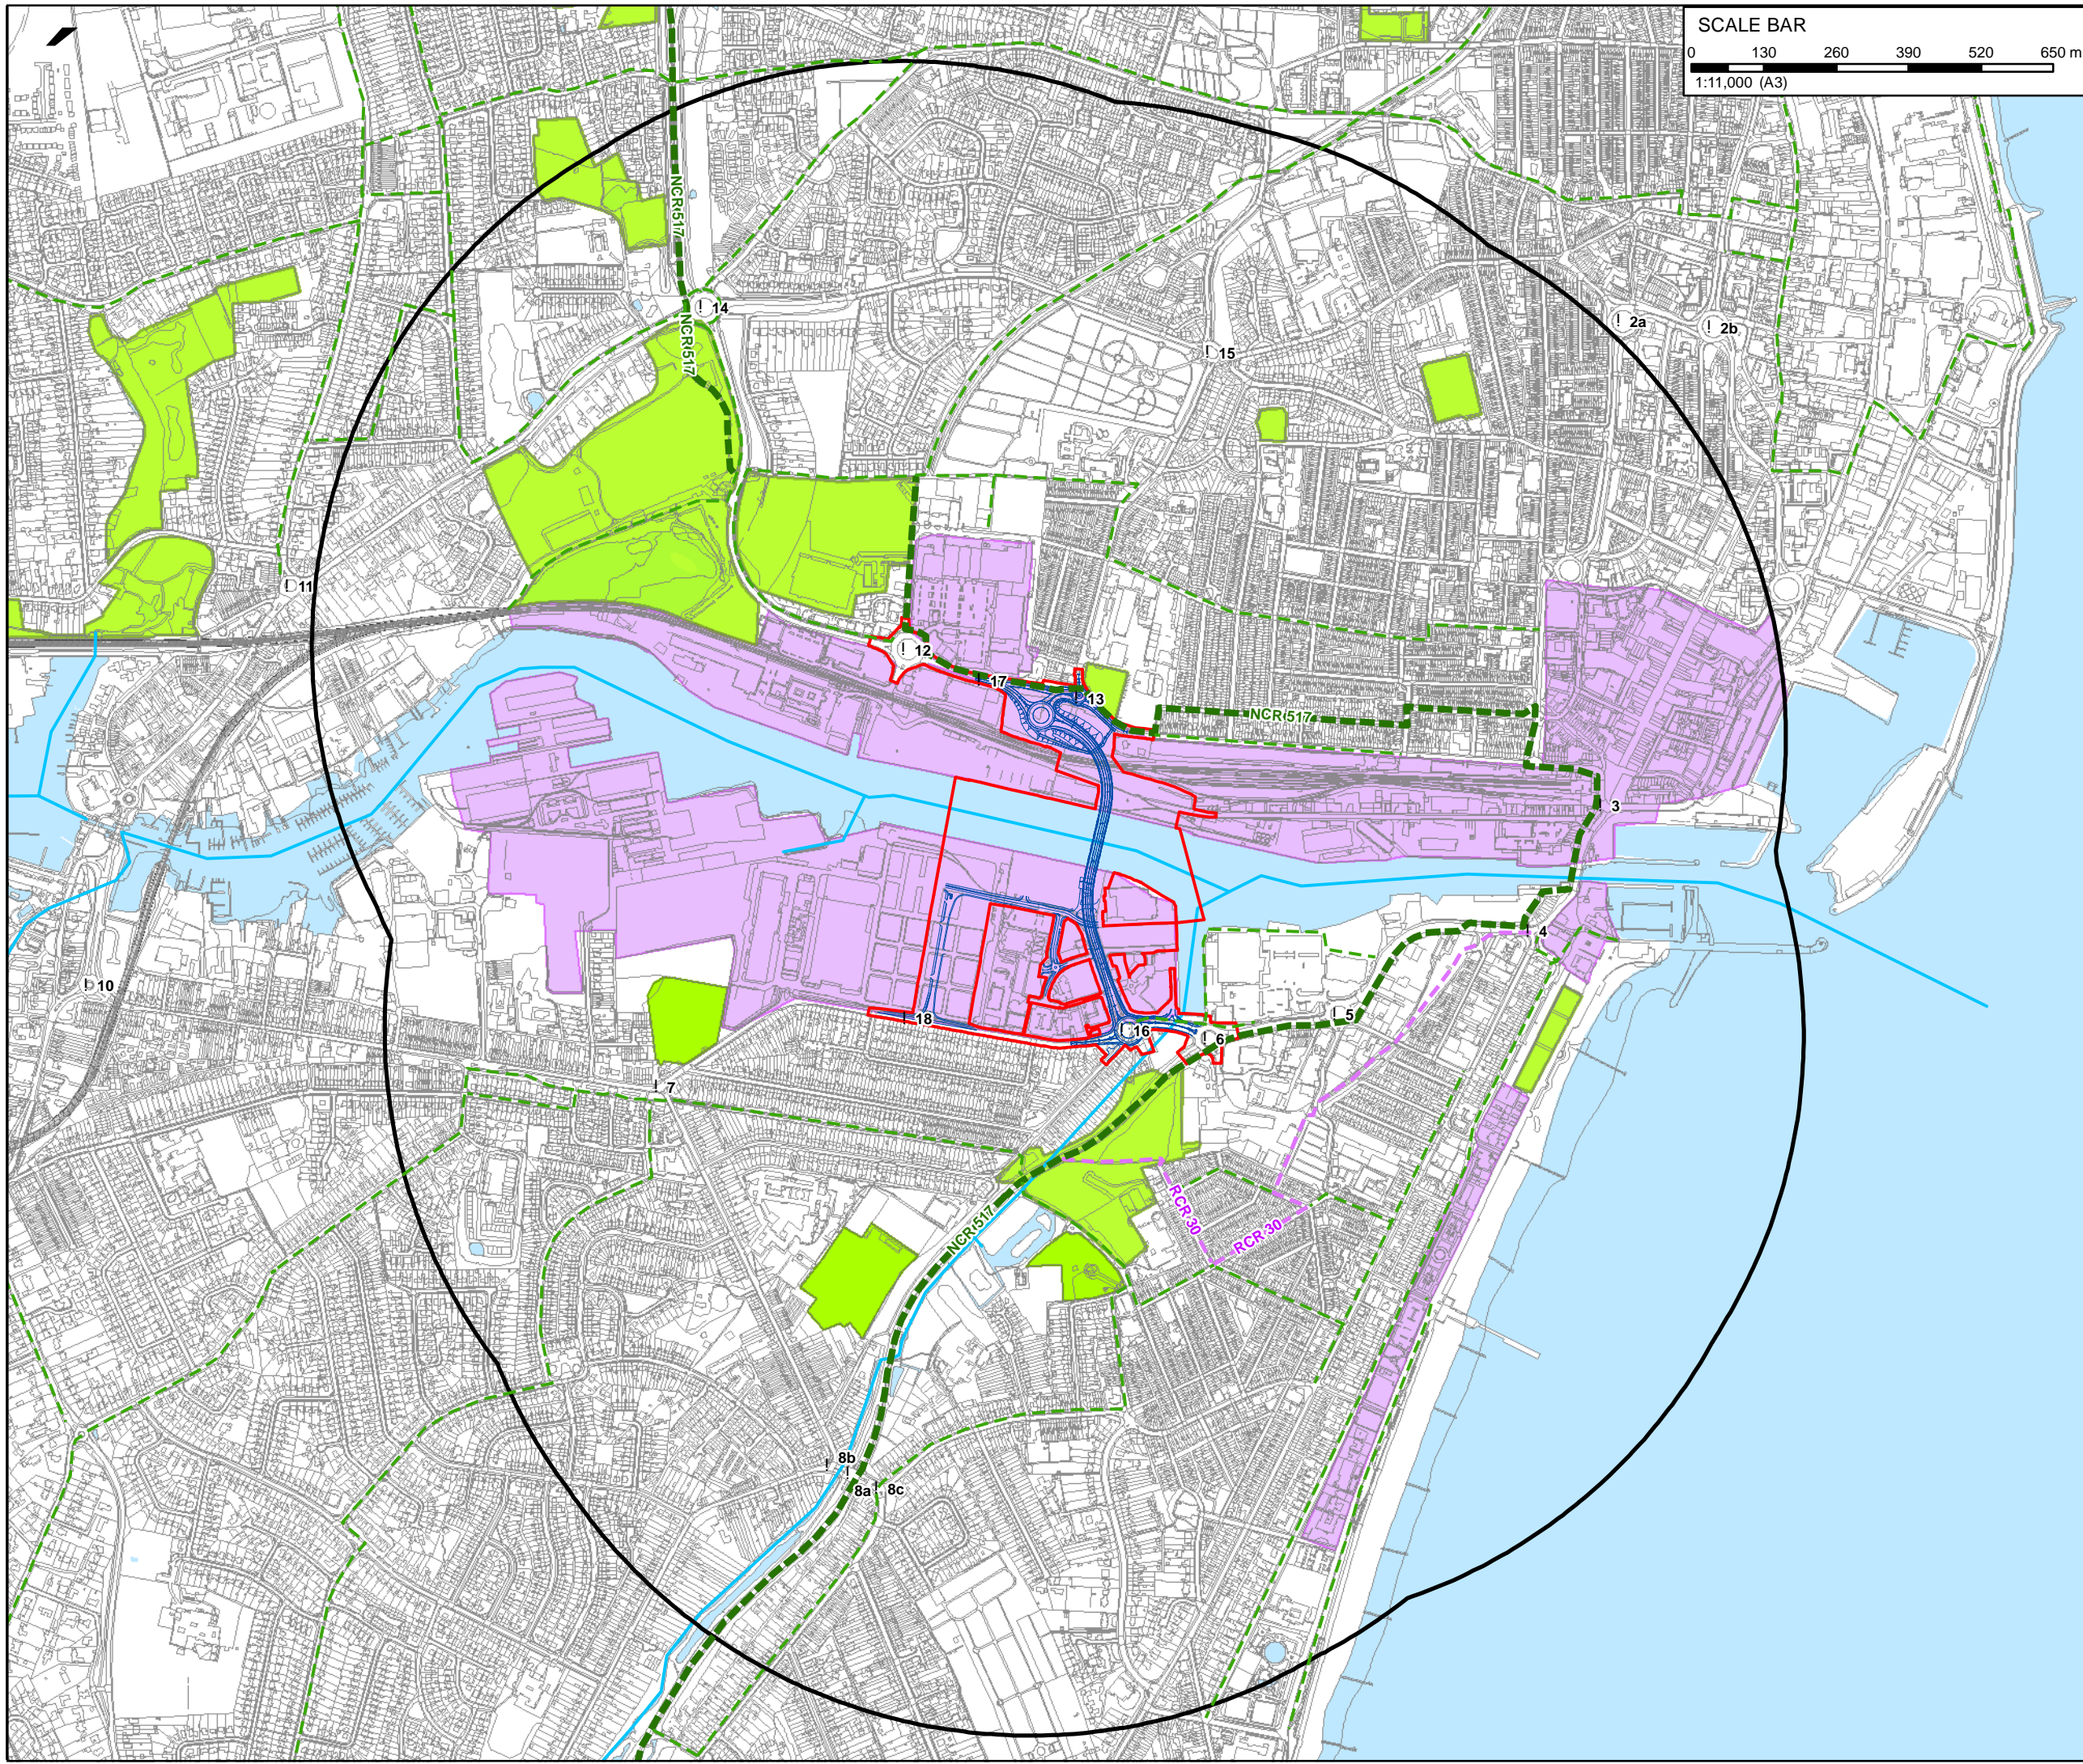

- KEY**
- Order Limits
 - The Scheme (illustrative)
 - ! Assets Locations
 - Existing Rail Track
 - - - National Cycle Route (NCR)
 - - - Regional Cycle Route (RCR)
 - - - Cycle Route (Local)
 - Watercourse
 - 1KM Buffer
 - Commercial and Industrial Unit
 - Open Space

Mapping reproduced by permission of Ordnance Survey on behalf of HMSO.
 © Crown copyright and database rights 2017. All rights reserved.
 Ordnance Survey licence number 100023395
 Contains OS data © Crown copyright and database rights 2017.

P01	DH	HR	JB	11/04/2019
ORDER LIMITS REVISED & DESIGN AMMENDMENTS				
P00	IW	HR	MD	11/05/2018
ORDER LIMITS REVISED & MINOR AMENDMENTS				
REVISION	DRAWN	CHECKED	APPROVED	DATE
DESCRIPTION				



PROJECT TITLE
 Lake Lothing
THIRD CROSSING

DRAWING TITLE
 Community and Private Assets Plan
 Figure 19.3

DRAWING STATUS
 For DCO Examination

DRAWN	CHECKED	APPROVED	AUTHORISED	SUITABILITY
DH	HR	HR	RB	S4
SCALE @ A3 SIZE		DATE	REVISION	
1:11,000		11/04/2019	P01	
DRAWING NUMBER				
Project		Originator	Volume	
1069948-WSP-EHR-LL_C19-SK-LH-0003				
Location	Type	Role	Number	