

A19 Downhill Lane Junction Improvement
Scheme Number: TR010024
6.2 Environmental Statement – Volume 2: Figures

APFP Regulation 5(2)(a)
Planning Act 2008 Infrastructure Planning
(Applications: Prescribed Forms and Procedure) Regulations 2009

Infrastructure Planning

Planning Act 2008

**The Infrastructure Planning
(Applications: Prescribed Forms and
Procedure) Regulations 2009**

**A19 DOWNHILL LANE JUNCTION
IMPROVEMENT**

**The A19 Downhill Lane Junction Improvement
Development Consent Order 201[]**

**ENVIRONMENTAL STATEMENT
VOLUME 2: FIGURES**

Regulation Number:	APFP Regulation 5(2)(a)
Planning Inspectorate Scheme Reference	TR010024
Application Document Reference	TR010024/APP/6.2
Author:	A19 Project Team & Highways England

Version	Date	Status of Version
Rev 0	January 2019	Application Issue

Page Left Intentionally Blank

CONTENTS OF VOLUME 2 – FIGURES

Figures accompanying Chapter 1

Figure 1.1 Location of Downhill Lane junction

Figures accompanying Chapter 2

Figure 2.1 Scheme environmental context

Figure 2.2 General arrangement

Figure 2.3 Proposed traffic signs

Figure 2.4 Land-take

Figure 2.5 Features of the water environment

Figure 2.6 Proposed drainage design

Figure 2.7 Proposed changes to non-motorised user routes

Figures accompanying Chapter 6

Figure 6.1 Air quality study area and monitoring points

Figure 6.2 Air quality assessment – base 2012: NO₂ annual mean concentration at sensitive receptors

Figure 6.3 Air quality assessment – Do Minimum 2021: NO₂ annual mean concentration at sensitive receptors

Figure 6.4 Air quality assessment – Do Something 2021: NO₂ annual mean concentration at sensitive receptors

Figure 6.5 Air quality assessment – change in NO₂ annual mean concentration at sensitive receptors (DM vs DS)

Figures accompanying Chapter 7

Figure 7.1 Archaeological remains and historic buildings

Figure 7.2 Historic landscape types

Figures accompanying Chapter 8

Figure 8.1 Landscape related planning policy and designations

Figure 8.2 Landscape character

Figure 8.3A Visual appraisal: zone of theoretical visibility (4.5 m tall HGV traffic on main line)

Figure 8.3B Visual appraisal: zone of theoretical visibility (lighting, footbridge and signage)

Figure 8.3C Visual appraisal

Figure 8.4 Photo locations

Figure 8.5 Viewpoint 01: Cycleway along A1290

Figure 8.6 Viewpoint 02: Cycleway near Usworth Cottages

Figure 8.7 Viewpoint 03: Downhill Lane near Hylton Bridge Farm

Figure 8.8 Viewpoint 04: Footpath B27

Figure 8.9 Viewpoint 05: Bridleway B46

Figure 8.10 Viewpoint 06: Downhill Lane near properties on Lawn Drive

Figure 8.11 Viewpoint 07: Swan Court, Hylton Castle

Figure 8.12 Photomontage PM01: View north from Washington Road footbridge – opening year

Figure 8.13 Photomontage PM01: View north from Washington Road footbridge - future year

Figure 8.14 Photomontage PM02: View east from field entrance along Downhill Lane – opening year

Figure 8.15 Photomontage PM02: View east from field entrance along Downhill Lane – future year

Figure 8.16 Photomontage PM03: View looking west from properties on Baxter Square – opening year

Figure 8.17 Photomontage PM03: View looking west from properties on Baxter Square – future year

Figures accompanying Chapter 9

Figure 9.1 Designated sites within 2km

Figure 9.2 Phase 1 Habitat survey

Figures accompanying Chapter 10

Figure 10.1 Geology and soils: superficial deposits

Figure 10.2 Geology and soils: solid geology

Figures accompanying Chapter 12

Figure 12.1 Noise and vibration study and calculation area

Figure 12.2 Construction noise and vibration receptors

Figure 12.3 Operational noise and vibration receptor location plan

Figure 12.4 Noise change contour plot for the short term, 'with scheme', Do Minimum 2021 scenario vs. Do Something 2021 scenario

Figure 12.5 Noise change contour plot for the long term, 'without scheme', Do Minimum 2021 scenario vs. Do Minimum 2036 scenario

Figure 12.6 Noise change contour plot for the long term, 'with scheme', Do Minimum 2021 scenario vs. Do Something 2036 scenario

Figure 12.7 Noise contour plot for the short term, 'with scheme', Do Minimum 2021 scenario vs. Do Something 2021 scenario for 05:00 – 06:00

Figures accompanying Chapter 13

- Figure 13.1 Traffic and transport study area – sections and driver stress results
- Figure 13.2 Traffic and transport study area – journeys (baseline)
- Figure 13.3 People and communities - farm businesses and agricultural land take
- Figure 13.4 Private property – residential, commercial and industrial
- Figure 13.5 Community land, facilities and bus routes
- Figure 13.6 Communities and deprivation – local study area
- Figure 13.7 Local authorities – wider study area
- Figure 13.8 Existing facilities for pedestrians, cyclists and equestrians
- Figure 13.9 Locations and results of NMU surveys, Winter 2016
- Figure 13.10 Locations and results of NMU summer surveys, 2016

Figures accompanying Chapter 14


- Figure 14.1 Water environment constraints

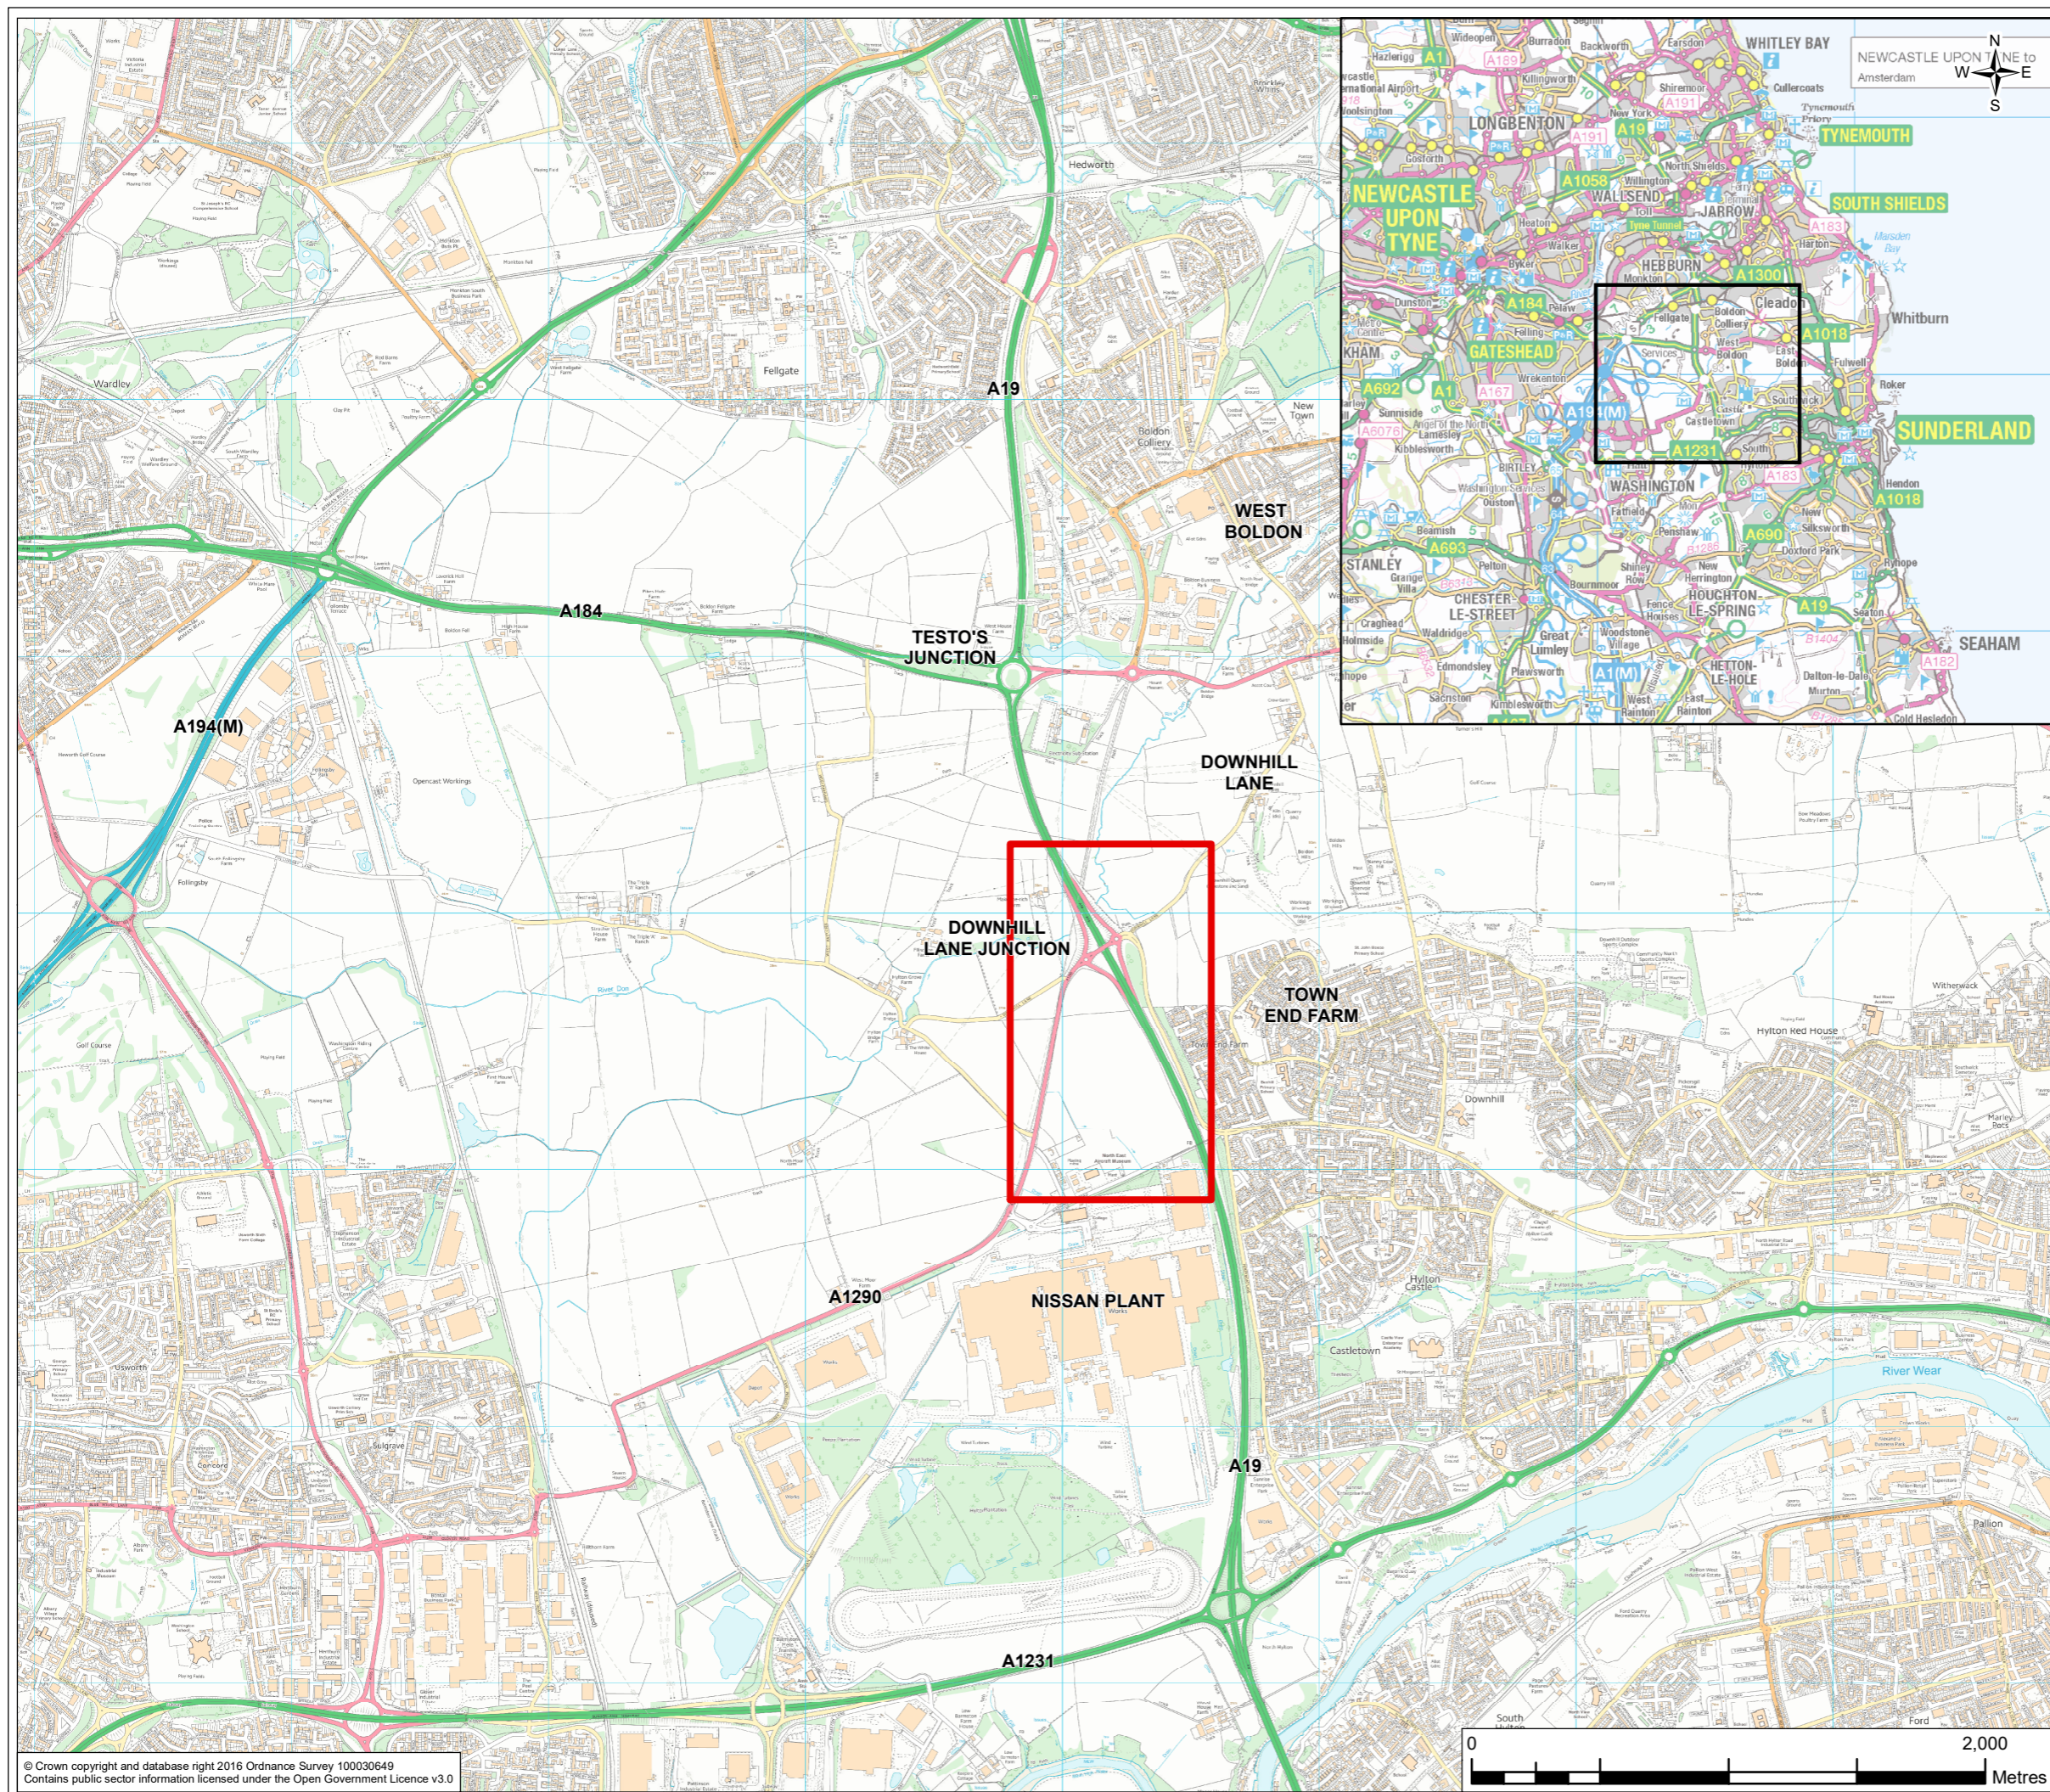
Figures accompanying Chapter 15



- Figure 15.1 Cumulative effects study area
- Figure 15.2 Long list of developments
- Figure 15.3 Short list of developments
- Figure 15.4 Short listed developments with site boundaries

FIGURE 1.1

Legend

 Scheme Location



0	JAN 19	Application Issue	LT	EA	MR	GW
Rev.	Date	Purpose of revision	Drawn	Check'd	Rev'd	Appr'd
 1 City Walk, Leeds, LS11 9DX, UK Tel: +44(0)113 242 6771 Fax: +44(0)113 389 1389 www.jacobs.com						
Client						
Project		A19 DOWNHILL LANE JUNCTION IMPROVEMENT				
Drawing Title		LOCATION OF DOWNHILL LANE JUNCTION				
Drawing Status		DCO SUBMISSION				
Scale @ A3		1:25,000	DO NOT SCALE			
Jacobs No.		B0140301				
Client No.						
Drawing No.		B0140301_DLJ_ES_0101				
This drawing is not to be used in whole in or part other than for the intended purpose and project as defined on this drawing. Refer to the contract for full terms and conditions.						

© Crown copyright and database right 2016 Ordnance Survey 100030649
 Contains public sector information licensed under the Open Government Licence v3.0

