

A303 Stonehenge


Amesbury to Berwick Down
Scheme Assessment Report

Appendix C1
Modified Route Options

September 2017

Appendix C Option Selection

C.1 Modified Route Options and Best Performing Modified Route Options for Appraisal

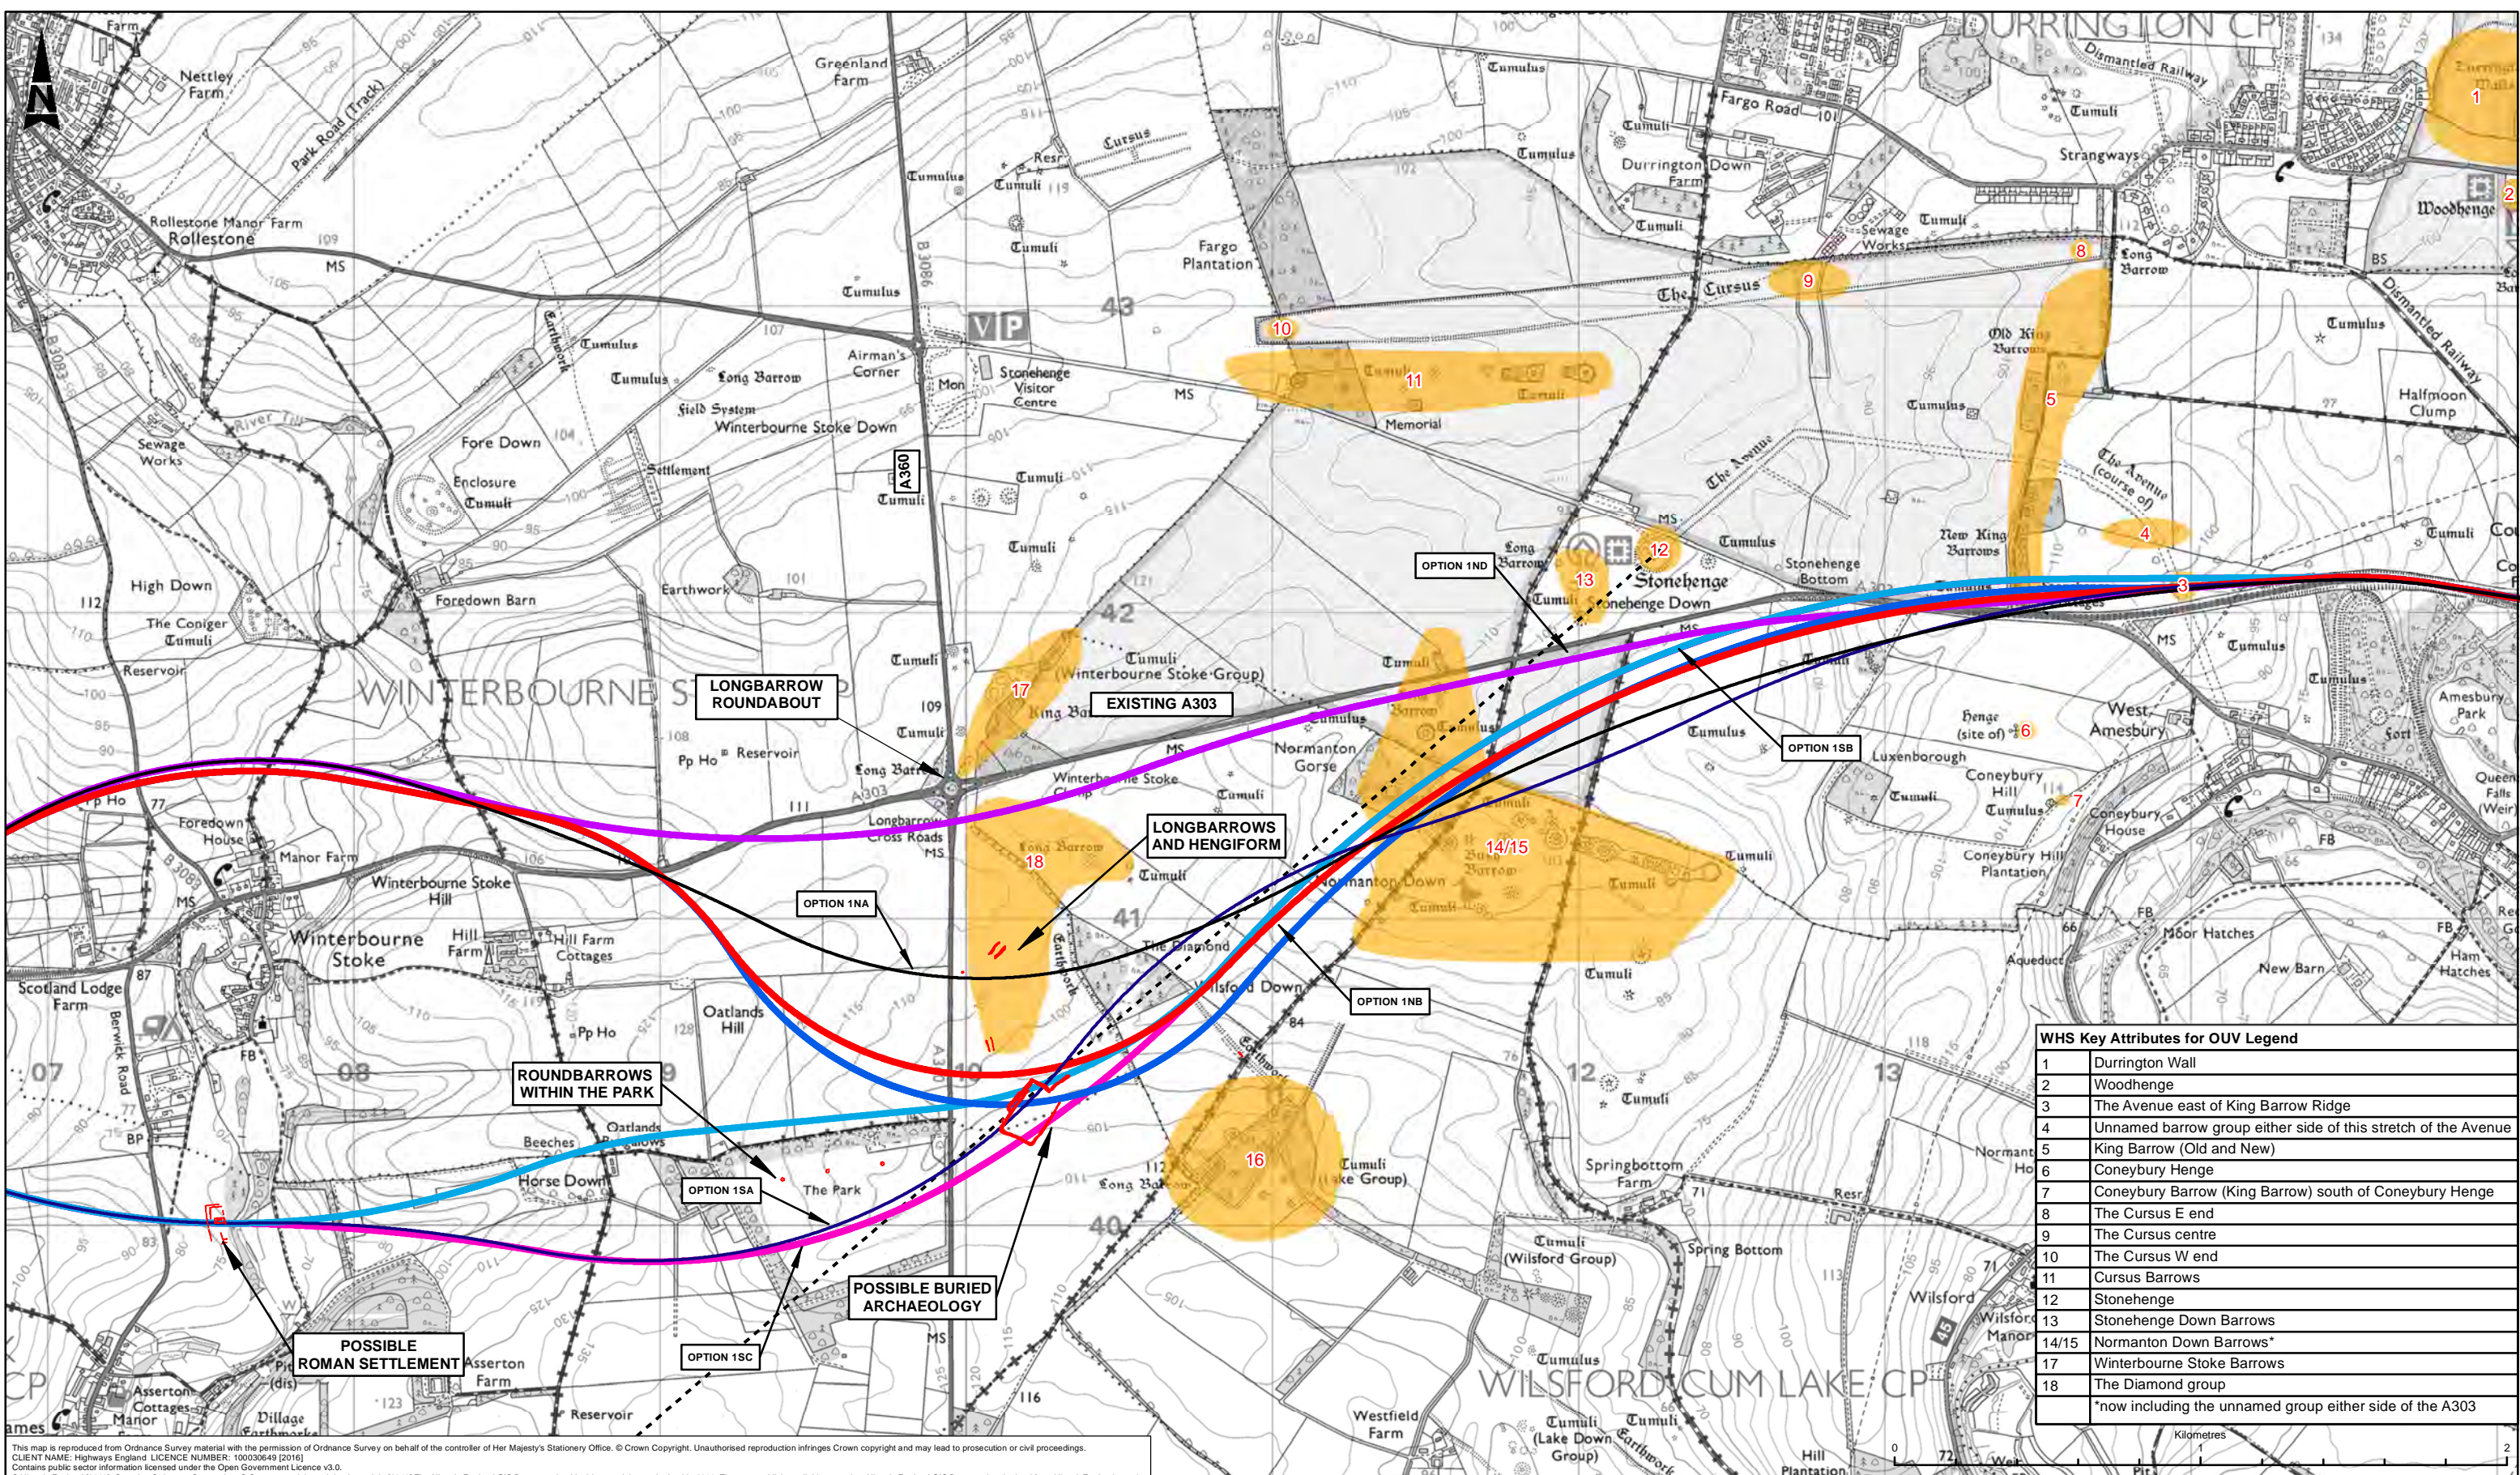


WHS Key Attributes for OUV Legend	
1	Durrington Wall
2	Woodhenge
3	The Avenue east of King Barrow Ridge
4	Unnamed barrow group either side of this stretch of the Avenue
5	King Barrow (Old and New)
6	Coneybury Henge
7	Coneybury Barrow (King Barrow) south of Coneybury Henge
8	The Cursus E end
9	The Cursus centre
10	The Cursus W end
11	Cursus Barrows
12	Stonehenge
13	Stonehenge Down Barrows
14/15	Normanton Down Barrows*
17	Winterbourne Stoke Barrows
18	The Diamond group
*now including the unnamed group either side of the A303	

This map is reproduced from Ordnance Survey material with the permission of Ordnance Survey on behalf of the controller of Her Majesty's Stationery Office. © Crown Copyright. Unauthorised reproduction infringes Crown copyright and may lead to prosecution or civil proceedings.
 CLIENT NAME: Highways England LICENCE NUMBER: 100030849 (2016)
 Contains public sector information licensed under the Open Government Licence v3.0.
 © Historic England (2016). Contains Ordnance Survey data © Crown copyright and database right (2016) The Historic England GIS Data contained in this material was obtained in 2016. The most publicly available up to date Historic England GIS Data can be obtained from HistoricEngland.org.uk.

LEGEND	
— ROUTE OPTION 1NA (AS CONSULTED)	- - - WINTER SOLSTICE LINE
— ROUTE OPTION 1SA (AS CONSULTED)	■ BARROW GROUPS
— ROUTE OPTION 1NB	■ POSSIBLE ARCHAEOLOGY
— ROUTE OPTION 1NC	
— ROUTE OPTION 1ND	
— ROUTE OPTION 1SB	
— ROUTE OPTION 1SC	

SAFETY, HEALTH AND ENVIRONMENTAL INFORMATION			
In addition to the hazards/risks normally associated with the types of work detailed on this drawing, note the following significant residual risks (Reference shall also be made in the design hazard log)			
Construction	None		
Maintenance / Cleaning	None		
Use	None		
Decommission / Demolition	None		
POB	04/09/17	FINAL ISSUE	AF RC SL
Rev	Date	Description	By Chk'd App'd

Drawing Status	Suitability	Project Title
FIT FOR INTERNAL REVIEW AND COMMENT	S3	A303 AMESBURY TO BERWICK DOWN
Client		
Designers		
Drawing Title	STAGE 2 AMMENDED ROUTE OPTIONS	
Scale	Designed/Drawn	Checked
1:20,000	AF	RC
Original Size	Date	Date
A3	04/09/17	04/09/17
Approved	Authorised	
SL	SH	
Date	Date	Date
04/09/17	04/09/17	04/09/17
Drawing Number	Project	Originator
	HE551506-AA-EHR-D_SWI-DR-YE-000062	
Volume	Revision	
	P06	

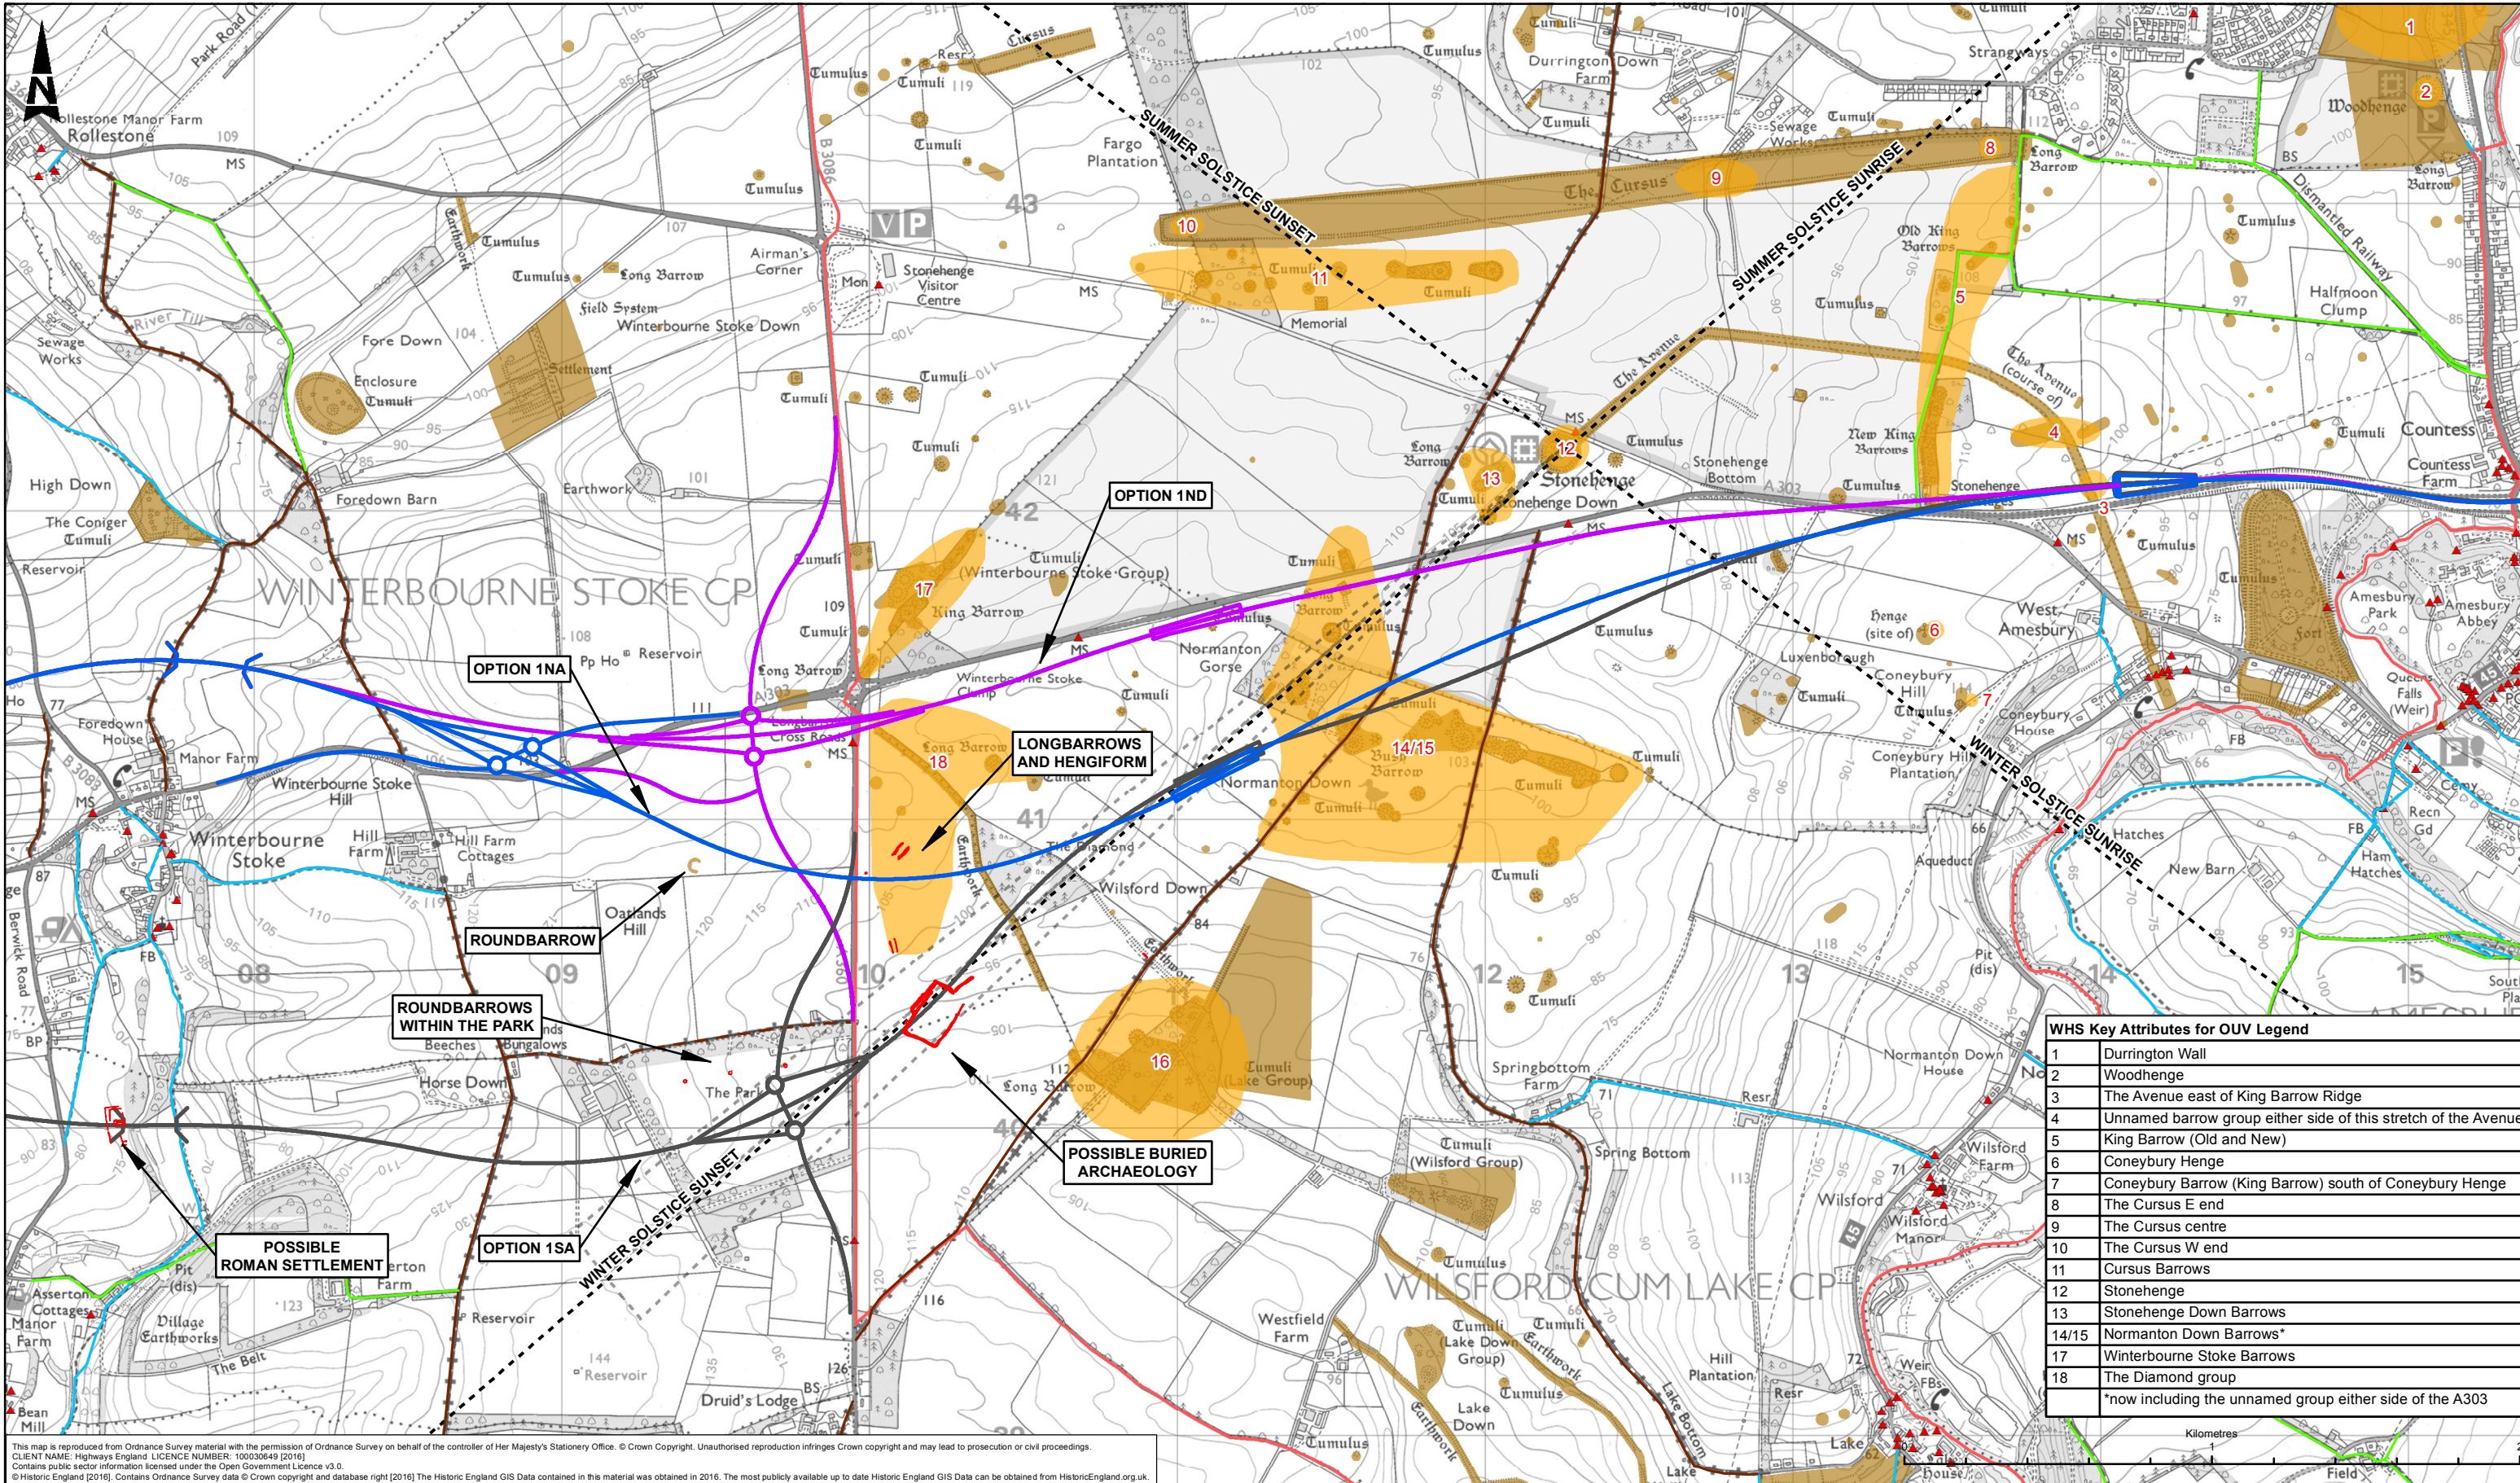

This map is reproduced from Ordnance Survey material with the permission of Ordnance Survey on behalf of the controller of Her Majesty's Stationery Office. © Crown Copyright. Unauthorised reproduction infringes Crown copyright and may lead to prosecution or civil proceedings.
 CLIENT NAME: Highways England LICENCE NUMBER: 100030949 (2016)
 Contains public sector information licensed under the Open Government Licence v3.0.
 © Historic England (2016). Contains Ordnance Survey data © Crown copyright and database right (2016) The Historic England GIS Data contained in this material was obtained in 2016. The most publicly available up to date Historic England GIS Data can be obtained from HistoricEngland.org.uk.

WHS Key Attributes for OUV Legend	
1	Durrington Wall
2	Woodhenge
3	The Avenue east of King Barrow Ridge
4	Unnamed barrow group either side of this stretch of the Avenue
5	King Barrow (Old and New)
6	Coneybury Henge
7	Coneybury Barrow (King Barrow) south of Coneybury Henge
8	The Cursus E end
9	The Cursus centre
10	The Cursus W end
11	Cursus Barrows
12	Stonehenge
13	Stonehenge Down Barrows
14/15	Normanton Down Barrows*
17	Winterbourne Stoke Barrows
18	The Diamond group
*now including the unnamed group either side of the A303	

LEGEND	
	ROUTE OPTION 1NA
	ROUTE OPTION 1SA
	ROUTE OPTION 1ND
	INDICATIVE TUNNEL PORTAL (WESTERN PORTALS WITH CUT AND COVER CANOPY)
	POSSIBLE ARCHAEOLOGY
	SOLSTICE LINES
	WINTER SOLSTICE
	BARROW GROUPS
	LISTED BUILDINGS
	WORLD HERITAGE SITE
	SCHEDULED MONUMENTS
	FOOTPATH
	BRIDLEWAY
	BYWAY
	RESTRICTED BYWAY

SAFETY, HEALTH AND ENVIRONMENTAL INFORMATION			
In addition to the hazards/risks normally associated with the types of work detailed on this drawing, note the following significant residual risks (Reference shall also be made in the design hazard log)			
Construction	None		
Maintenance / Cleaning	None		
Use	None		
Decommission / Demolition	None		
P06	07/09/17	FINAL ISSUE	AF RC SL
Rev	Date	Description	By Chk'd App'd

Drawing Status	Suitability	Project Title
FIT FOR INTERNAL REVIEW AND COMMENT	S3	A303 AMESBURY TO BERWICK DOWN
Client		
Designers		
Drawing Title	MODIFIED ROUTE OPTIONS FOR FURTHER APPRAISAL	
Scale	Designed/Drawn	Checked
1:20,000	AF	RC
Original Size	Date	Date
A3	07/09/17	07/09/17
Approved	Authorised	Revision
SL	SH	P06
Drawing Number	Project	Originator
HE551506-AA-EHR-D_SWI-DR-YE-000061		
Volume	Role	Number