


MORRISON AND KING LIMITED


APPENDIX FOUR - LOCATION OF LIVELY STABLES

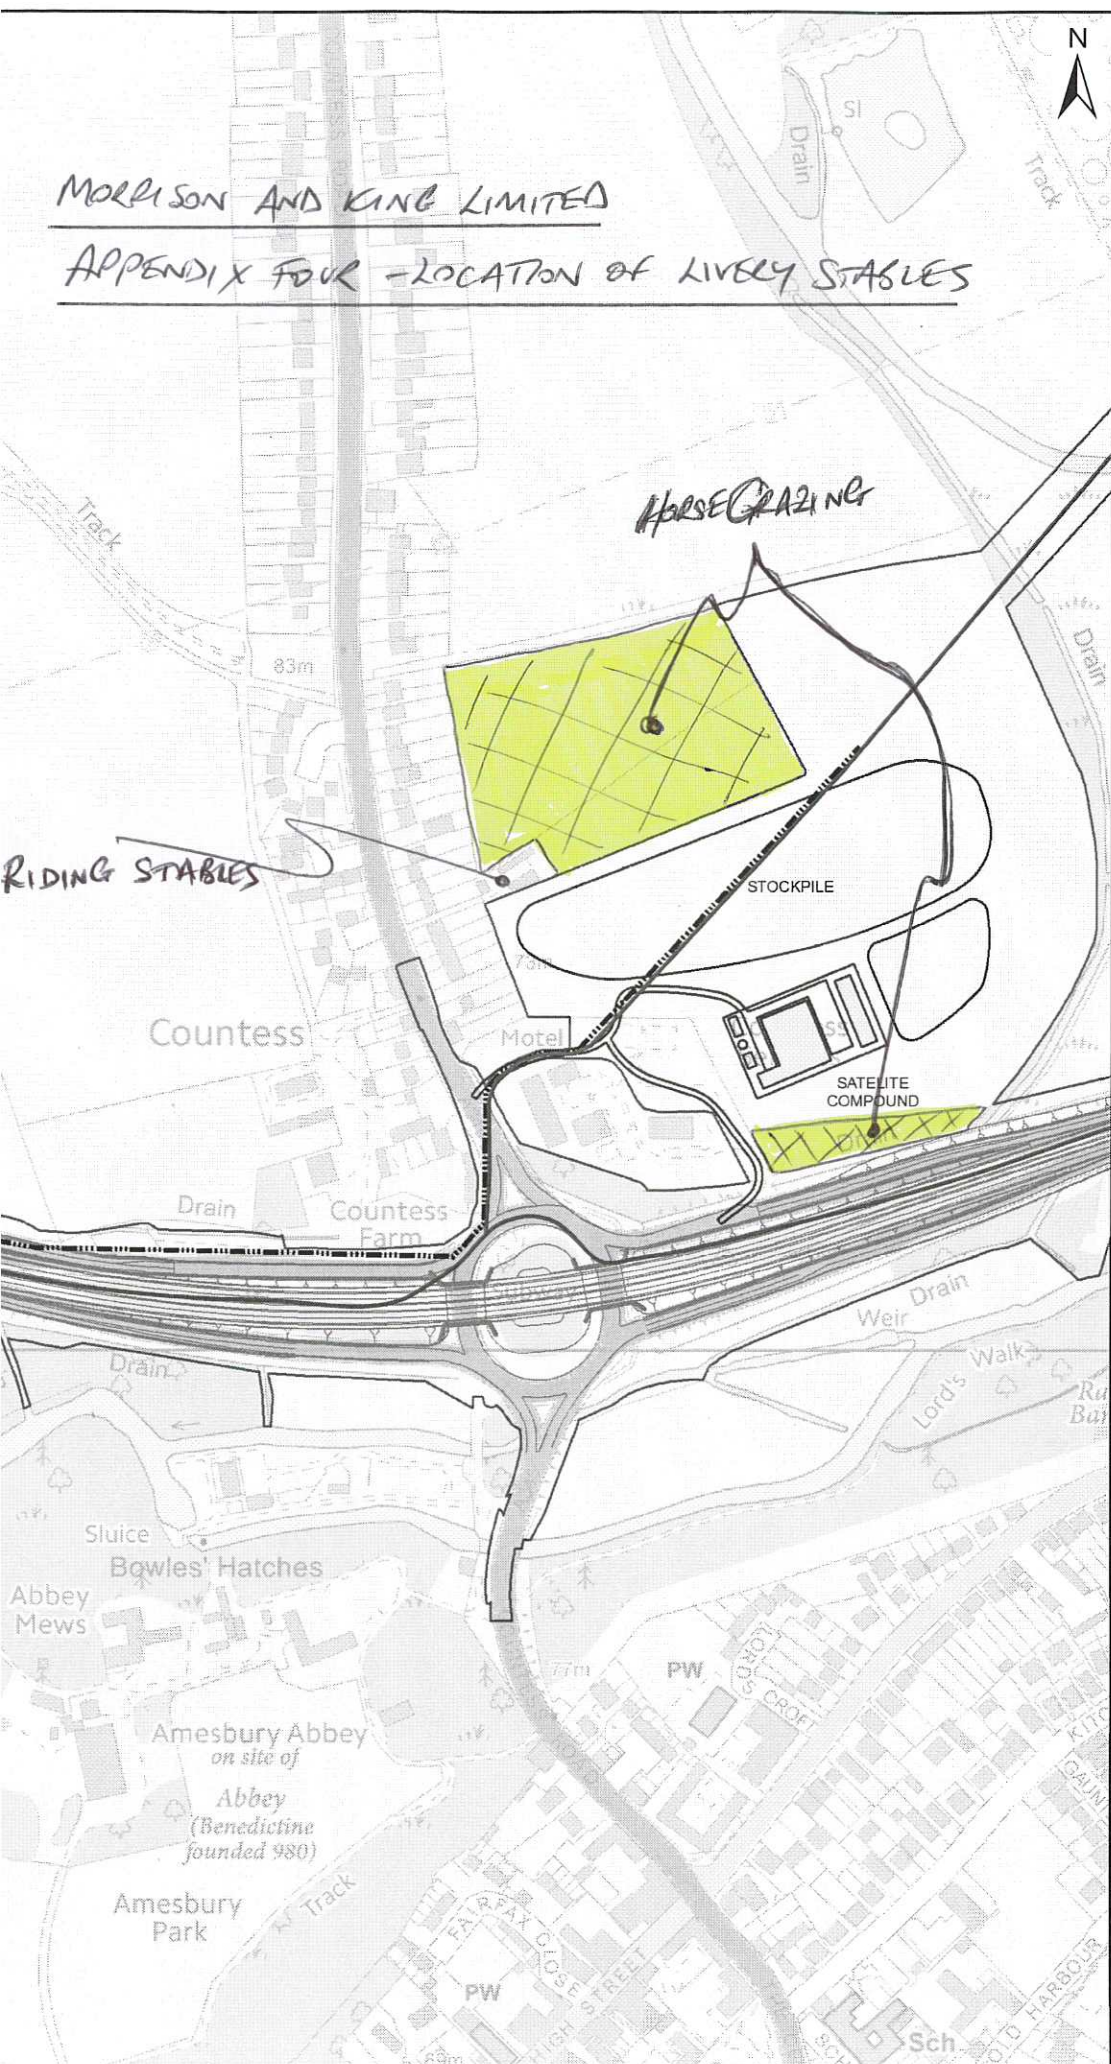

NOTES / LEGEND

- Proposed scheme
- Site Preparation and Compound Area
- Temporary Traffic Management
- Proposed route
- Structure - Indicative
- Proposed Electrical Cable -
- Proposed Water Pipeline
- Office Units /

Illustrative use only

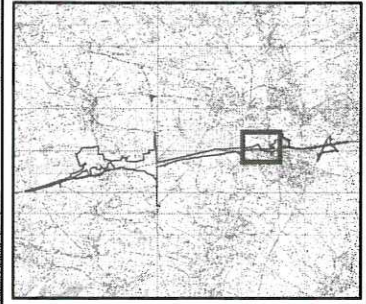

© Crown copyright and database rights 2017 Ordnance Survey 100030649.

Revision Details	By	Date	Suffix
	Check		

Purpose of issue
DCO APPLICATION

Client
Highways England

Working on behalf of
 highways england

Project Title
A303 AMESBURY TO BERWICK DOWN

Drawing Title
**FIGURE 2.7D
ILLUSTRATIVE CONSTRUCTION
LAYOUT INCLUDING COMPOUNDS
AND HAUL ROUTES**

Designed	Drawn	KD	Checked	CC	Approved	SMG	Date
							11/10/18

Internal Project No. 60541200
Scale @ A3 1:5,000 Zone SW

THIS DOCUMENT HAS BEEN PREPARED PURSUANT TO AND SUBJECT TO THE TERMS OF AECOM'S APPOINTMENT BY ITS CLIENT. AECOM ACCEPTS NO LIABILITY FOR ANY USE OF THIS DOCUMENT OTHER THAN BY ITS ORIGINAL CLIENT OR FOLLOWING AECOM'S EXPRESS AGREEMENT TO SUCH USE AND ONLY FOR THE PURPOSES FOR WHICH IT WAS PREPARED AND PROVIDED.

Highways England
Temple Quay House
2 The Square, Temple Quay
Bristol
BS1 6HA

AmW
AECOM + mace + WSP

Drawing Number	Originator	Volume	Rev
HE551506	AMW	GEN	01
SCHEME WIDE		DR	GI 00361
Location	Type	Role	Number