

- NOTES / LEGEND
- Indicative centreline
  - Proposed tunnel
  - Proposed shared use cycle track
  - Proposed cycleway
  - Proposed byway open to all traffic
  - Proposed brideway
  - Proposed restricted byway
  - Proposed scheme boundary

© Crown copyright and database rights 2019 Ordnance Survey 0100031673. © Wiltshire County Council, 2019

Revision Details		By	Date	Suffix

Purpose of issue  
SUBMITTED FOR DCO EXAMINATION

Client  
Highways England

Working on behalf of

Project Title  
A303 AMESBURY TO BERWICK DOWN

Drawing Title  
FIGURE 13.3A  
PROPOSED PUBLIC RIGHTS OF WAY

Designed	Drawn	Checked	Approved	Date
CC	AM	TD	DW	30/09/19

Internal Project No.  
60547200

Scale @ A3  
1:25,000

Zone  
SW


THIS DOCUMENT HAS BEEN PREPARED PURSUANT TO AND SUBJECT TO THE TERMS OF AECOM'S APPOINTMENT BY ITS CLIENT. AECOM ACCEPTS NO LIABILITY FOR ANY USE OF THIS DOCUMENT OTHER THAN BY ITS ORIGINAL CLIENT OR FOLLOWING AECOM'S EXPRESS AGREEMENT TO SUCH USE, AND ONLY FOR THE PURPOSES FOR WHICH IT WAS PREPARED AND PROVIDED.

Highways England  
Temple Quay House  
2 The Square, Temple Quay  
Bristol  
BS1 6HA

Drawing Number	Highways England PIN	Originator	Volume	Rev
HE551506	AMW	GEN	03	
SCHEME WIDE		DR	GI	00388
Location	Type	Role	Number	





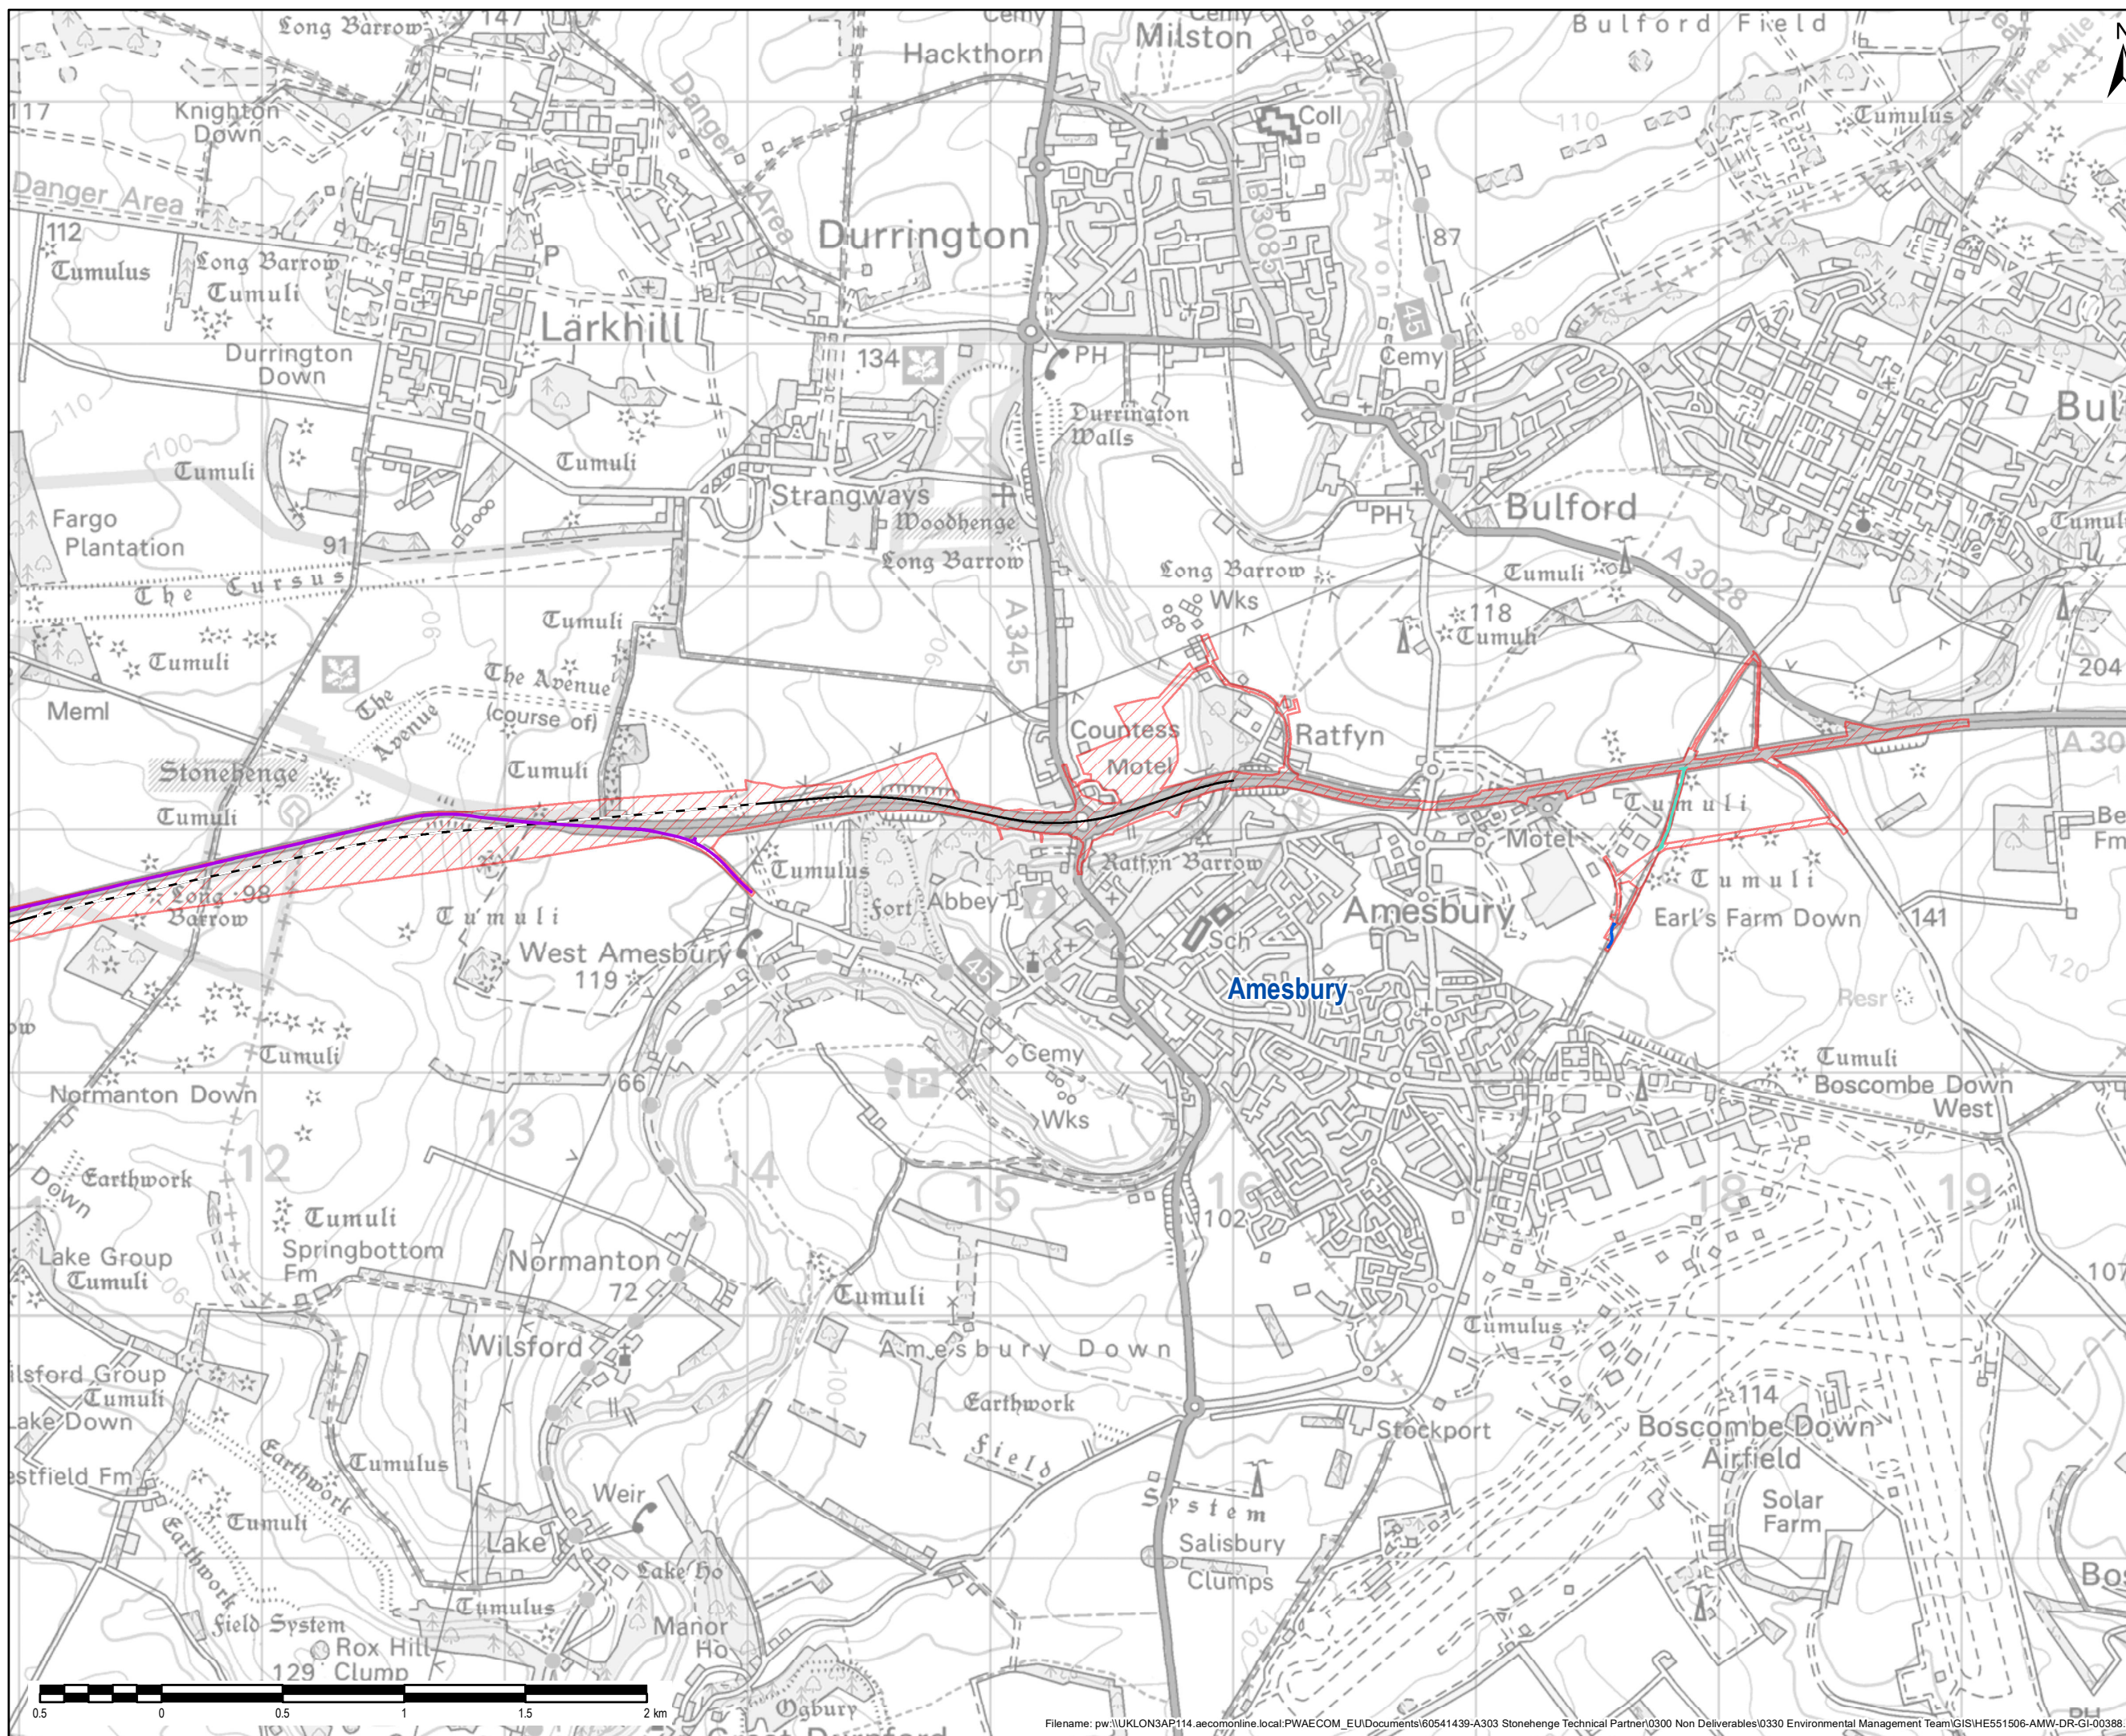

NOTES / LEGEND

- Indicative centreline
- Proposed tunnel
- Proposed byway open to all traffic
- Proposed footpath
- Proposed restricted byway
- Proposed scheme boundary

© Crown copyright and database rights 2019 Ordnance Survey 0100031673. © Wiltshire County Council, 2019

Revision Details		By	Date	Suffix

Purpose of issue  
SUBMITTED FOR DCO EXAMINATION

Client  
Highways England

Working on behalf of

Project Title  
A303 AMESBURY TO BERWICK DOWN

Drawing Title  
FIGURE 13.3B  
PROPOSED PUBLIC RIGHTS OF WAY

Designed	Drawn	Checked	Approved	Date
CC	AM	TD	DW	30/09/19

Internal Project No. 60547200

Scale @ A3 1:25,000 Zone SW

THIS DOCUMENT HAS BEEN PREPARED PURSUANT TO AND SUBJECT TO THE TERMS OF AECOM'S APPOINTMENT BY ITS CLIENT. AECOM ACCEPTS NO LIABILITY FOR ANY USE OF THIS DOCUMENT OTHER THAN BY ITS ORIGINAL CLIENT OR FOLLOWING AECOM'S EXPRESS AGREEMENT TO SUCH USE, AND ONLY FOR THE PURPOSES FOR WHICH IT WAS PREPARED AND PROVIDED.

Highways England  
Temple Quay House  
2 The Square, Temple Quay  
Bristol  
BS1 6HA

Drawing Number	Highways England PIN	Originator	Volume	Rev
HE551506	AMW	GEN	03	
SCHEME WIDE		DR	GI	00388
Location	Type	Role	Number	

