

# A30 Chiverton to Carland Cross TR010026

## 2.7 TRAFFIC REGULATION MEASURES PLANS B: CLEARWAYS

Planning Act 2008

APFP Regulation 5(2)(k)  
Infrastructure Planning (Applications: Prescribed  
Forms and Procedure) Regulations 2009

Volume 2

August 2018



Infrastructure Planning

Planning Act 2008

**The Infrastructure Planning  
(Applications: Prescribed Forms and  
Procedure) Regulations 2009**

**A30 Chiverton to Carland Cross  
Development Consent Order 201[x]**

---

**2.7 TRAFFIC REGULATION MEASURES PLANS B: CLEARWAYS**

---

<b>Regulation Number:</b>	APFP Regulation 5(2)(k)
<b>Planning Inspectorate Scheme Reference</b>	TR010026
<b>Application Document Reference</b>	2.7 B
<b>Author:</b>	A30 Chiverton to Carland Cross Project Team, Highways England

<b>Version</b>	<b>Date</b>	<b>Status of Version</b>
C01	August 2018	Application Issue



# Contents


1. TRAFFIC REGULATION MEASURES KEY PLAN
2. TRAFFIC REGULATION MEASURES CLEARWAYS SHEET 1 OF 8
3. TRAFFIC REGULATION MEASURES CLEARWAYS SHEET 2 OF 8
4. TRAFFIC REGULATION MEASURES CLEARWAYS SHEET 3 OF 8
5. TRAFFIC REGULATION MEASURES CLEARWAYS SHEET 4 OF 8
6. TRAFFIC REGULATION MEASURES CLEARWAYS SHEET 5 OF 8
7. TRAFFIC REGULATION MEASURES CLEARWAYS SHEET 6 OF 8
8. TRAFFIC REGULATION MEASURES CLEARWAYS SHEET 7 OF 8
9. TRAFFIC REGULATION MEASURES CLEARWAYS SHEET 8 OF 8

DO NOT SCALE

Millimetres



0 10

100

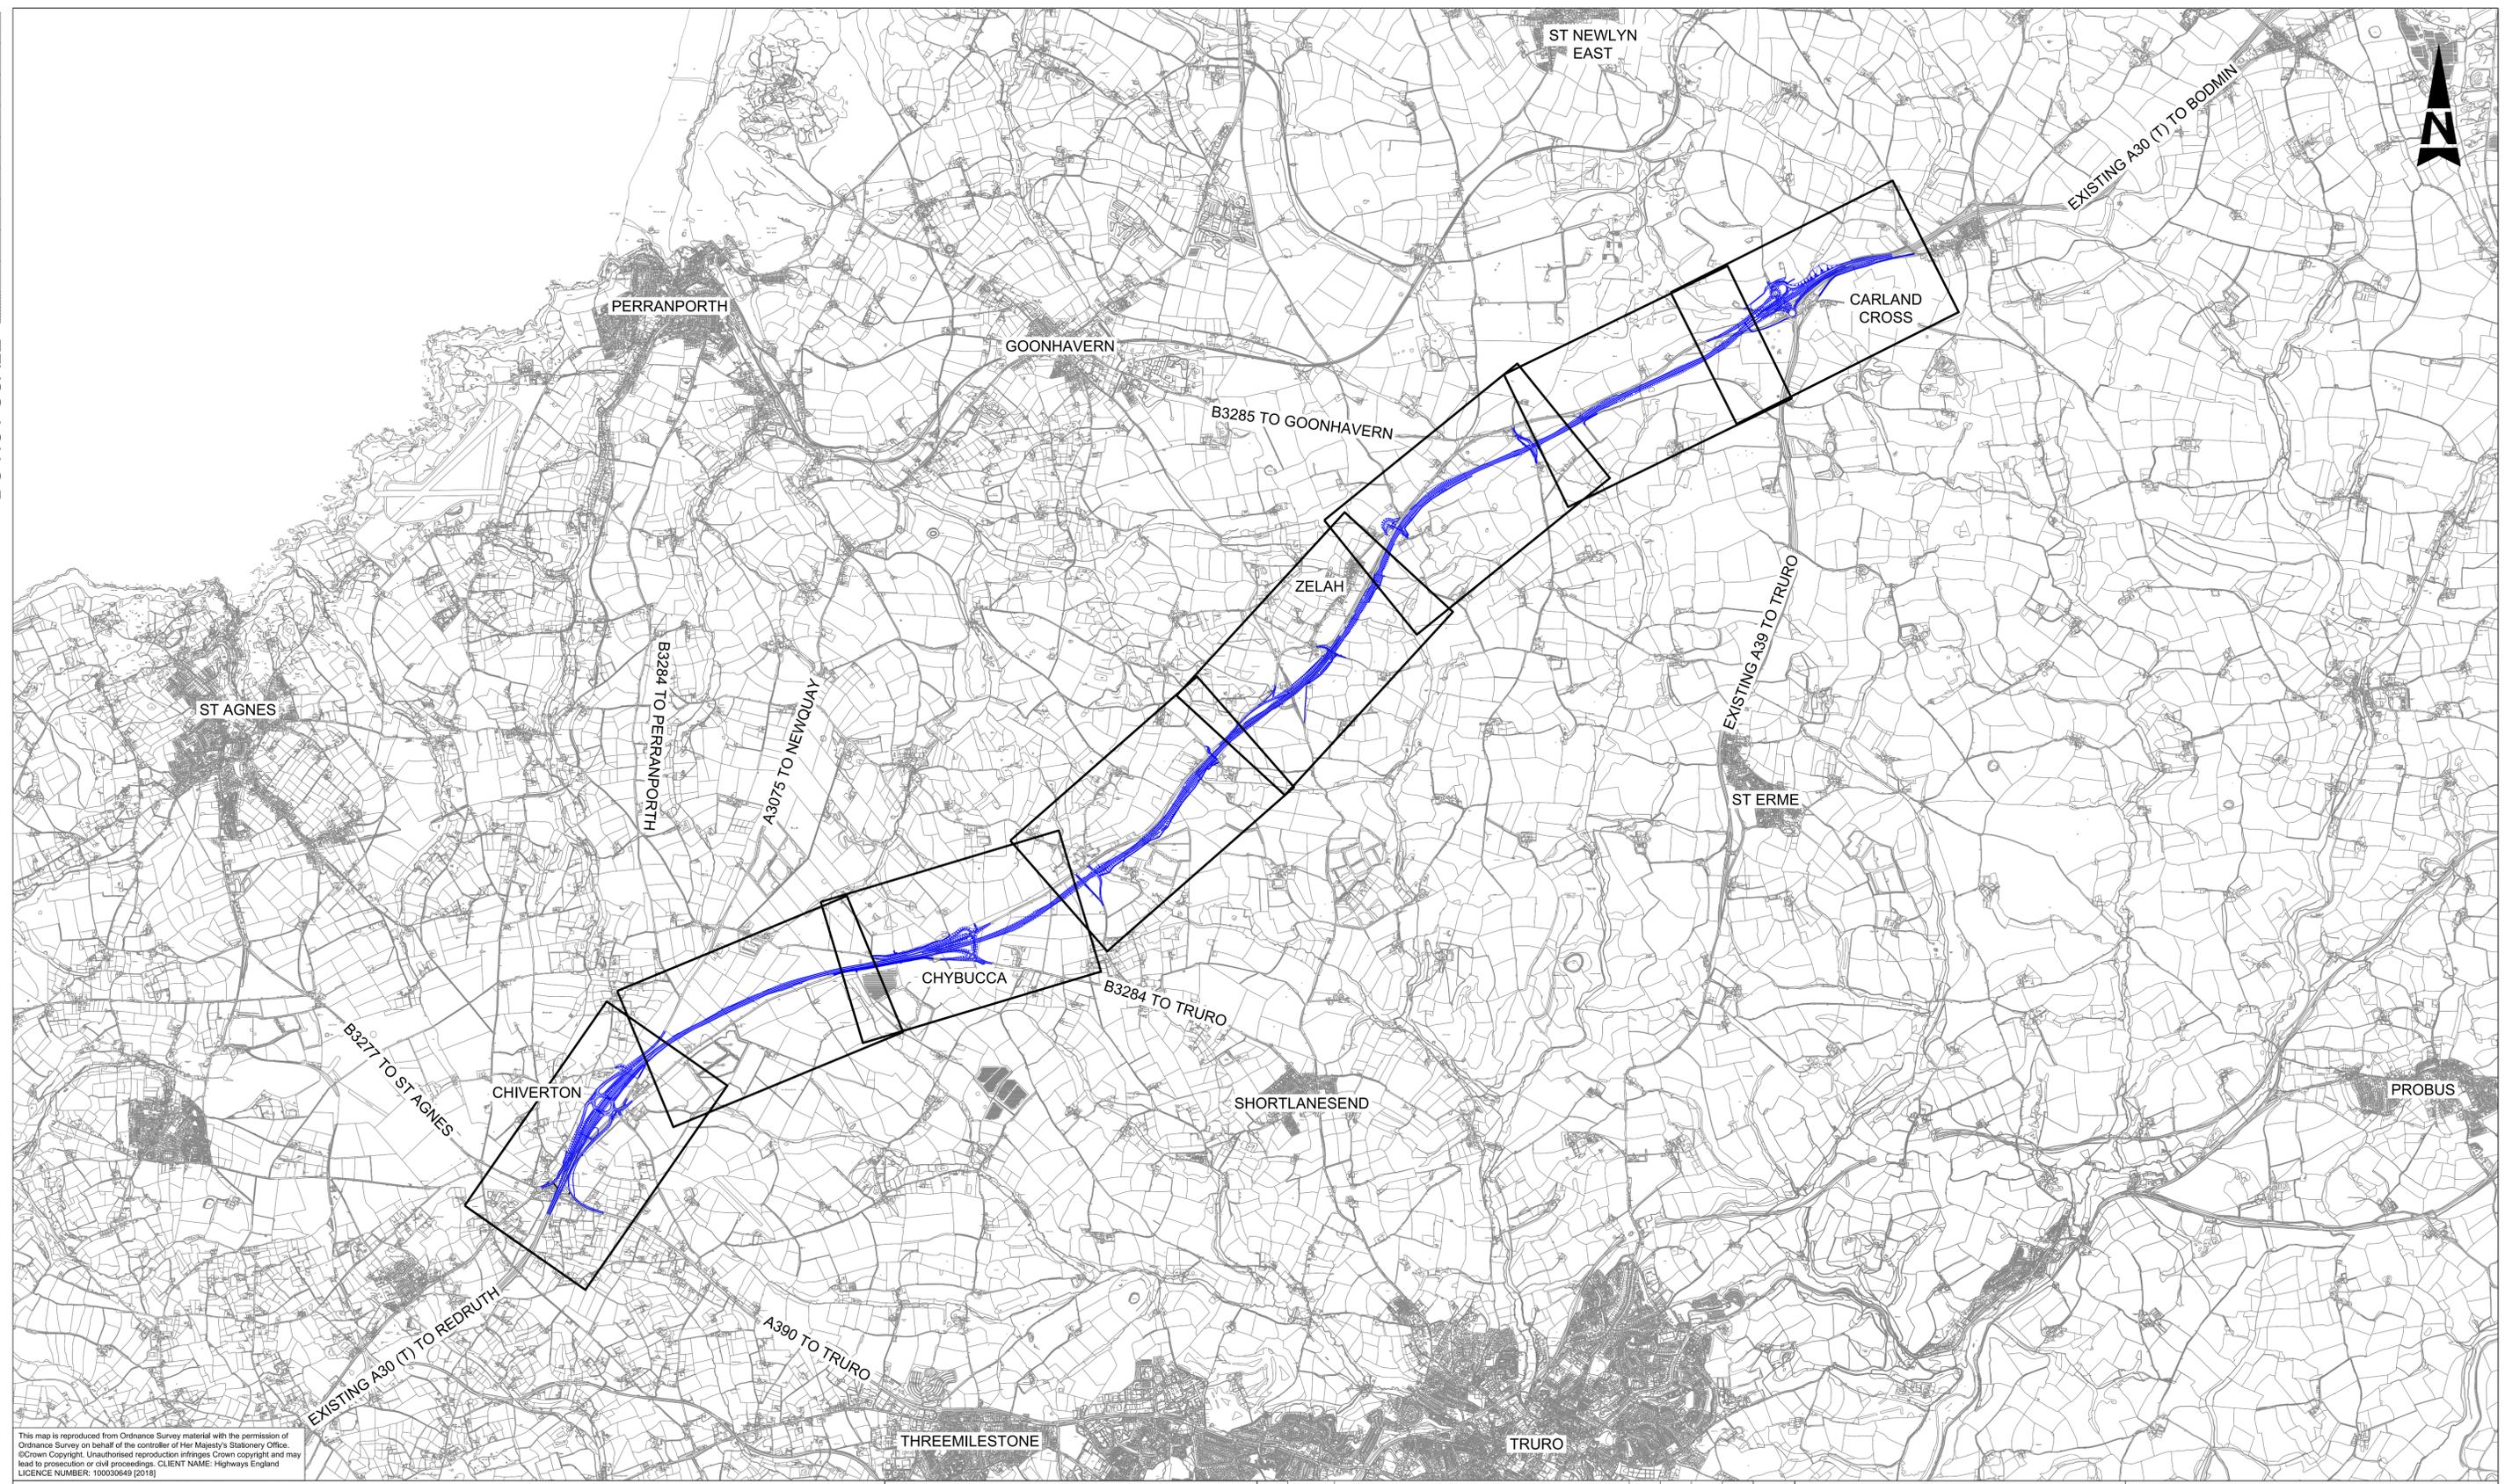

This map is reproduced from Ordnance Survey material with the permission of Ordnance Survey on behalf of the controller of Her Majesty's Stationery Office. © Crown Copyright. Unauthorised reproduction infringes Crown copyright and may lead to prosecution or civil proceedings. CLIENT NAME: Highways England LICENCE NUMBER: 100030649 (2018)

**GENERAL NOTES:**  
 1. ALL DIMENSIONS ARE IN METRES UNLESS NOTED OTHERWISE.  
 2. ONLY WRITTEN DIMENSIONS SHALL BE USED, DO NOT SCALE.  
**LEGEND:**  
 THE SCHEME (SHOWN FOR ILLUSTRATIVE PURPOSES)

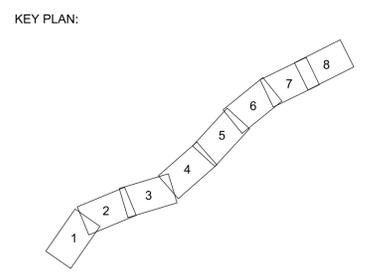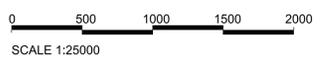

Rev.	Date	Description	By	Chk'd	App'd	Auth'd
P01	22/08/18	DCO ISSUE	AJ	LP	RC	RC
P02	22/08/18	DCO ISSUE	AJ	LP	RC	SW
C01	22/08/18	DCO ISSUE	AJ	LP	RC	SW

Suitability: A3  
 Drawing Status: STAGE COMPLETED



Project Title: A30 CHIVERTON TO CARLAND CROSS


Drawing Title: TRAFFIC REGULATION MEASURES  
 APFP REGULATION 5(2)(K)  
 CLASSIFICATION OF ROADS  
 KEY PLAN

Scale	By	Checked	Approved	Authorised
N/A	AJ	LP	RC	SW
Original Size	Date	Date	Date	Date
A1	22/08/18	22/08/18	22/08/18	22/08/18
Drawing Number	HE PIN	Originator	Volume	Revision
HA551502 - SW	-	ARP	LSI	C01
Location	Type	Role	Number	
		-DR - ZL	-000700	

DO NOT SCALE

Millimetres



0 10 100

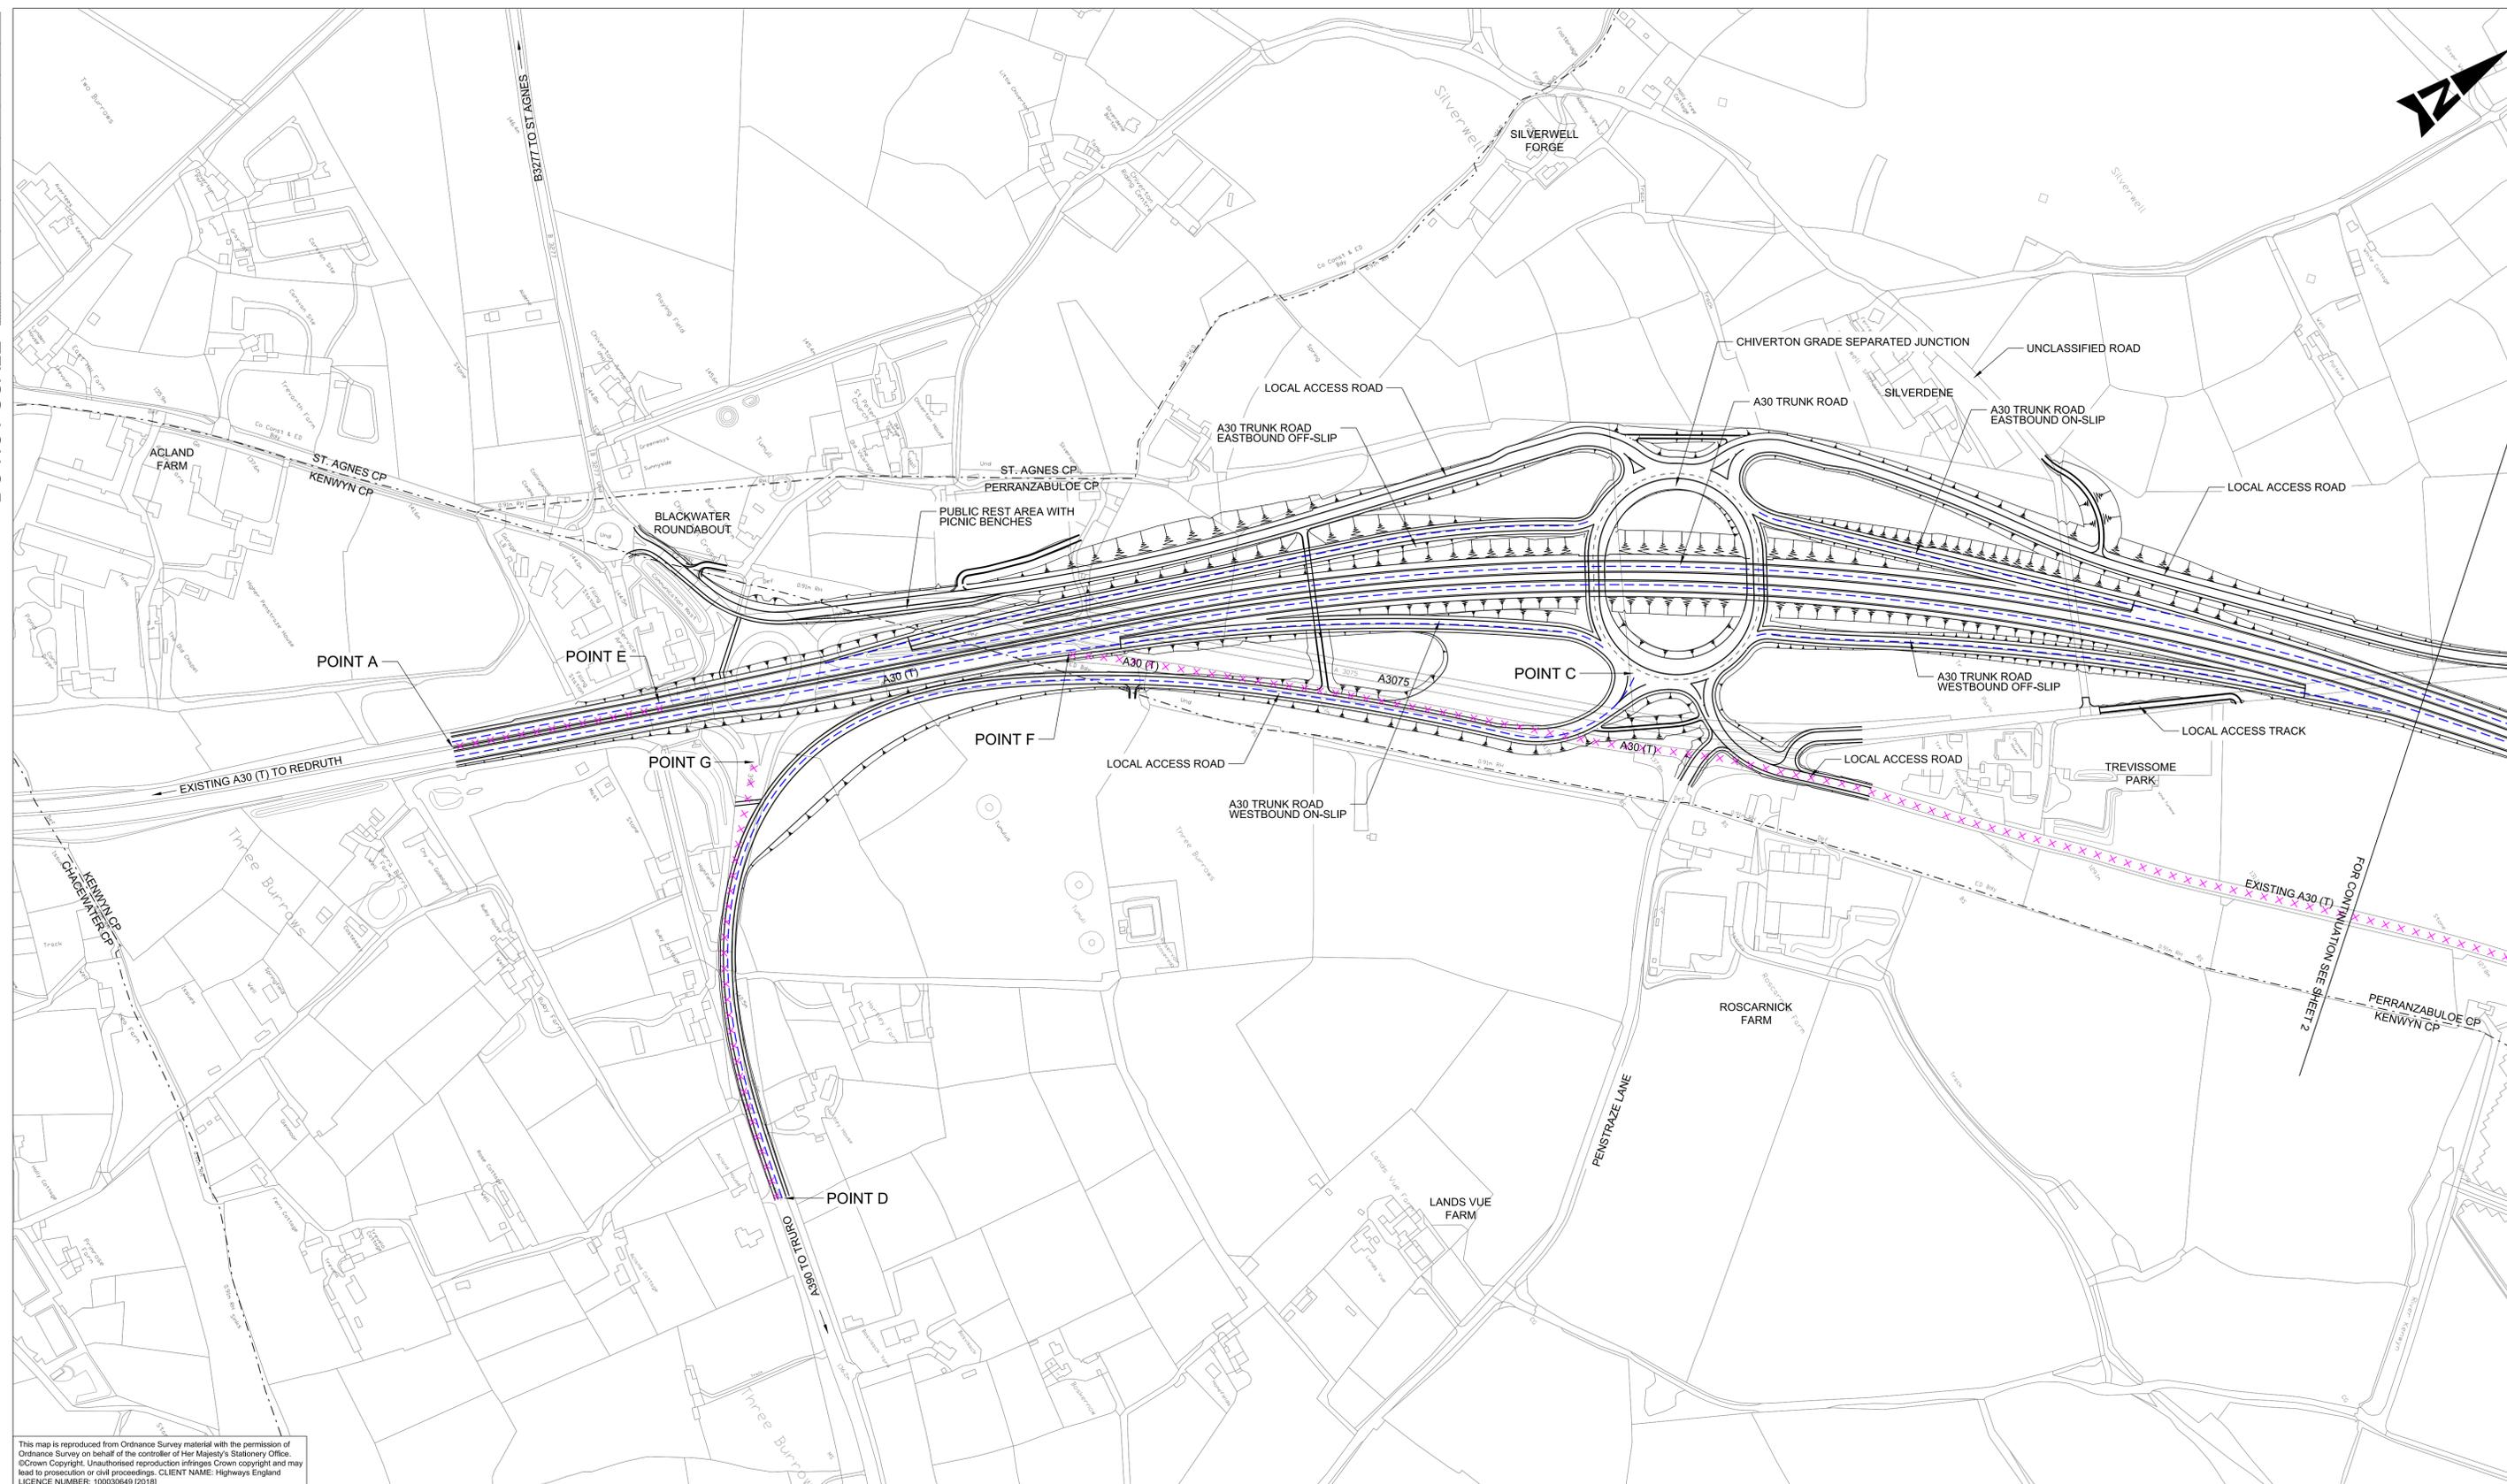

This map is reproduced from Ordnance Survey material with the permission of Ordnance Survey on behalf of the controller of Her Majesty's Stationery Office. © Crown Copyright. Unauthorised reproduction infringes Crown copyright and may lead to prosecution or civil proceedings. CLIENT NAME: Highways England LICENCE NUMBER: 100030949 (2018)

- GENERAL NOTES:**
1. ALL DIMENSIONS ARE IN METRES UNLESS NOTED OTHERWISE.
  2. ONLY WRITTEN DIMENSIONS SHALL BE USED, DO NOT SCALE.
  3. NO EXISTING OR PROPOSED WEIGHT LIMIT ZONES WITH SCHEME.
  4. THESE PLANS SHOULD BE READ IN CONJUNCTION WITH OTHER PLANS AND APPLICATION DOCUMENTS IN PARTICULAR SCHEDULE 3 OF THE DEVELOPMENT CONSENT ORDER.

- LEGEND:**
- THE SCHEME (SHOWN FOR ILLUSTRATIVE PURPOSES)
  - PROPOSED CLEARWAY EXTENTS FOR BOTH DIRECTIONS OF TRAVEL ON TRUNK ROAD (TO INCLUDE VERGES, HARD SHOULDERS, SLIP ROADS AND LAYBYS)
  - EXTENT OF EXISTING CLEARWAY TO BE REVOKED ON TRUNK ROAD
  - PARISH BOUNDARY

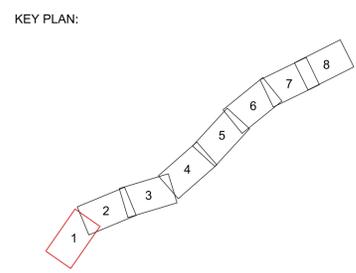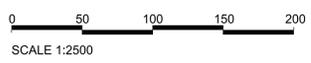

Rev.	Date	Description	By	Chk'd	App'd	Auth'd
P01	19/08/18	ISSUED FOR COMMENT	LP	LP	RC	—
P02	20/06/18	ISSUED FOR COMMENT	HJ	LP	RC	RC
P03	04/07/18	ISSUED FOR COMMENT	HJ	RC	RC	—
P04	04/07/18	ISSUED FOR COMMENT	HJ	RC	RC	RC
P05	02/08/18	FOR SIGN OFF	HJ	SW	MB	—
P06	02/08/18	P06	HJ	SW	MB	SW
P07	20/08/18	DCO ISSUE	HJ	LP	RC	—
P08	20/08/18	DCO ISSUE	HJ	LP	RC	RC
P09	22/08/18	DCO ISSUE	HJ	LP	RC	SW
C01	22/08/18	DCO ISSUE	HJ	LP	RC	SW


**Suitability** A3 **Drawing Status** STAGE COMPLETED

**Client** highways england

Project Title					
A30 CHIVERTON TO CARLAND CROSS					
Drawing Title					
TRAFFIC REGULATION MEASURES APFP REGULATION 5(2)(K) CLEARWAYS SHEET 1 OF 8					
Scale	By	Checked	Approved	Authorised	
1:2500	HJ	LP	RC	SW	
Original Size	Date	Date	Date	Date	Date
A1	20/08/18	20/08/18	20/08/18	22/08/18	22/08/18
Drawing Number	Originator	Volume	Revision		
HA551502 - SW	ARP	LSI	C01		
Location	Type	Role	Number		
		-DR - ZL - 000711			

DO NOT SCALE



100  
0 10  
Millimetres

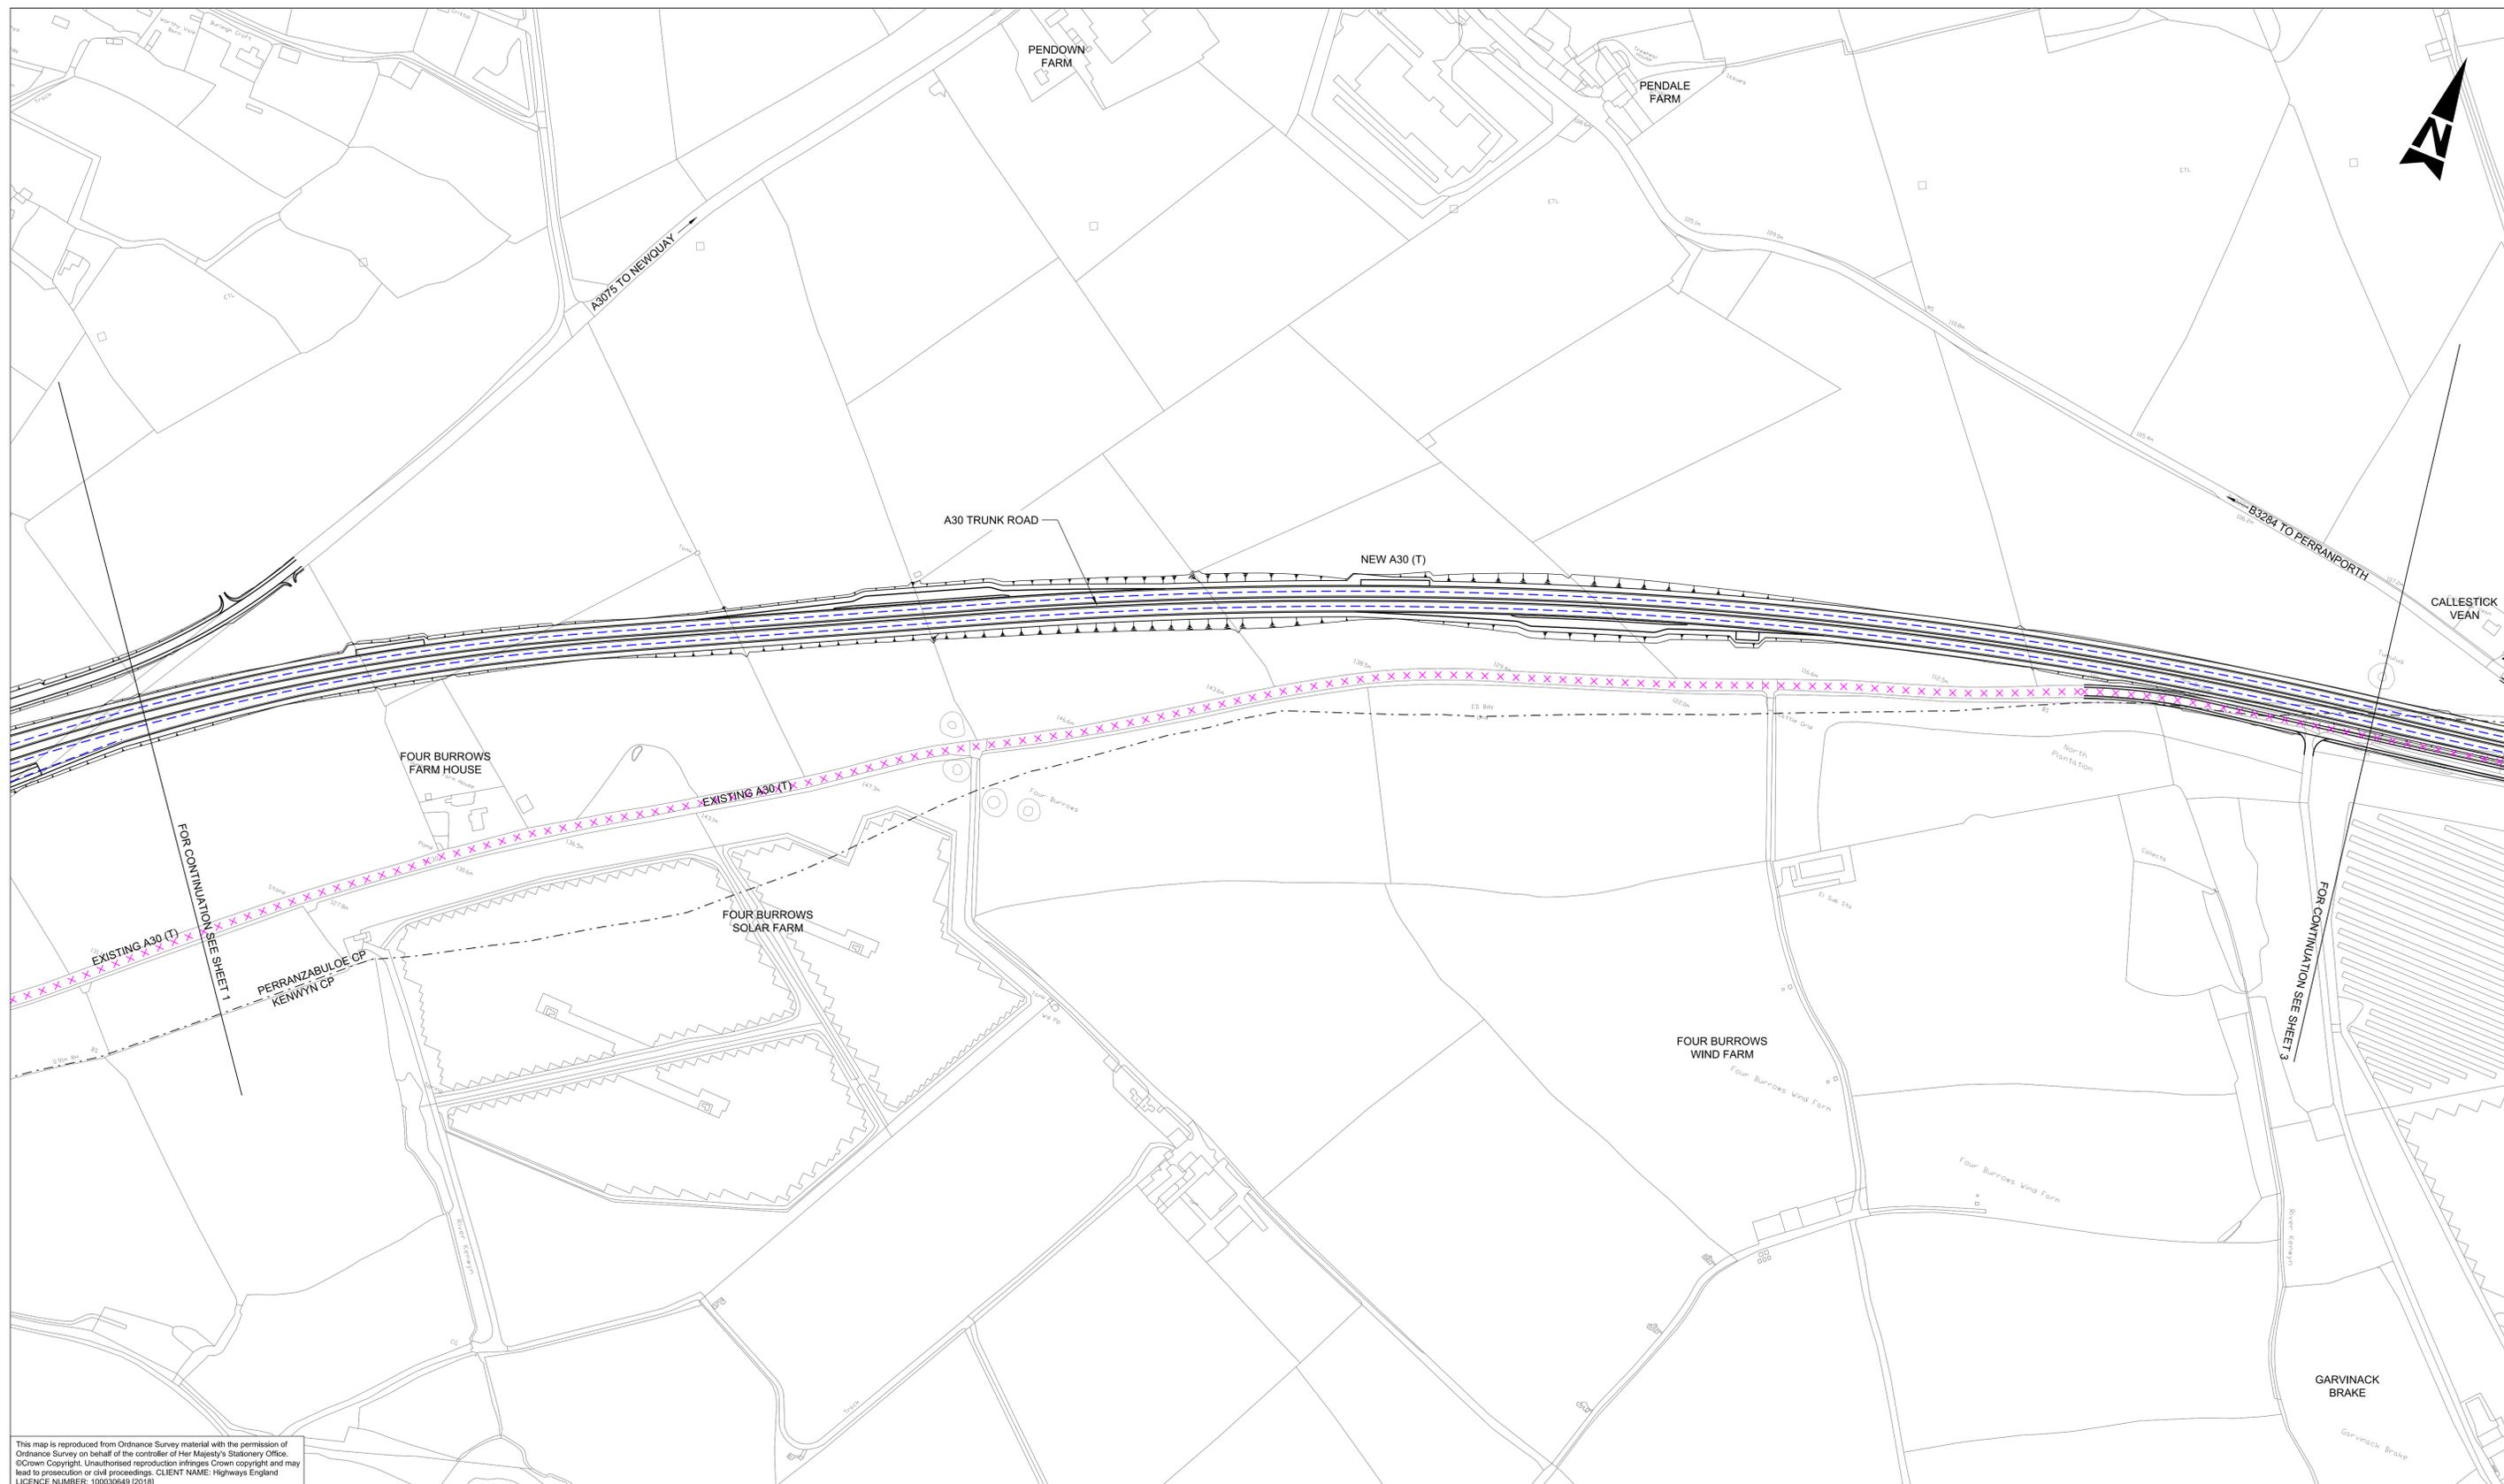

This map is reproduced from Ordnance Survey material with the permission of Ordnance Survey on behalf of the controller of Her Majesty's Stationery Office. © Crown Copyright. Unauthorised reproduction infringes Crown copyright and may lead to prosecution or civil proceedings. CLIENT NAME: Highways England LICENCE NUMBER: 100030649 (2018)

- GENERAL NOTES:
1. ALL DIMENSIONS ARE IN METRES UNLESS NOTED OTHERWISE.
  2. ONLY WRITTEN DIMENSIONS SHALL BE USED, DO NOT SCALE.
  3. NO EXISTING OR PROPOSED WEIGHT LIMIT ZONES WITH SCHEME.
  4. THESE PLANS SHOULD BE READ IN CONJUNCTION WITH OTHER PLANS AND APPLICATION DOCUMENTS IN PARTICULAR SCHEDULE 3 OF THE DEVELOPMENT CONSENT ORDER.

- LEGEND:
- THE SCHEME (SHOWN FOR ILLUSTRATIVE PURPOSES)
  - PROPOSED CLEARWAY EXTENTS FOR BOTH DIRECTIONS OF TRAVEL ON TRUNK ROAD (TO INCLUDE VERGES, HARD SHOULDERS, SLIP ROADS AND LAYBYS)
  - EXTENT OF EXISTING CLEARWAY TO BE REVOKED ON TRUNK ROAD
  - PARISH BOUNDARY

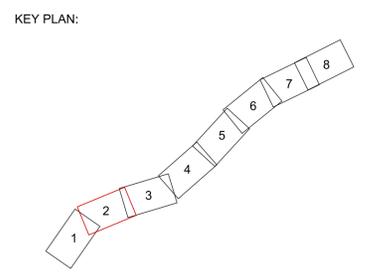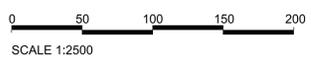

Rev.	Date	Description	By	Chk'd	App'd	Auth'd
P01	19/06/18	ISSUED FOR COMMENT	LP	LP	RC	—
P02	20/06/18	ISSUED FOR COMMENT	HJ	LP	RC	RC
P03	04/07/18	ISSUED FOR COMMENT	HJ	RC	RC	—
P04	04/07/18	ISSUED FOR COMMENT	HJ	RC	RC	RC
P05	02/08/18	FOR SIGN OFF	HJ	SW	MB	—
P06	02/08/18	P06	HJ	SW	MB	SW
P07	20/08/18	DCO ISSUE	HJ	LP	RC	—
P08	20/08/18	DCO ISSUE	HJ	LP	RC	RC
P09	22/08/18	DCO ISSUE	HJ	LP	RC	SW
C01	22/08/18	DCO ISSUE	HJ	LP	RC	SW

Suitability	A3	Drawing Status	STAGE COMPLETED
Client			


Project Title					
A30 CHIVERTON TO CARLAND CROSS					
Drawing Title					
TRAFFIC REGULATION MEASURES APFP REGULATION 5(2)(K) CLEARWAYS SHEET 2 OF 8					
Scale	1:2500	By	HJ	Checked	LP
Original Size	A1	Date	20/08/18	Approved	RC
Drawing Number	HA551502 - SW	Originator	ARP	Volume	LSI
Location		Type	-DR - ZL	Role	-000712
Revision	C01	Date	22/08/18	Authorised	SW





DO NOT SCALE



100  
0 10  
Millimetres

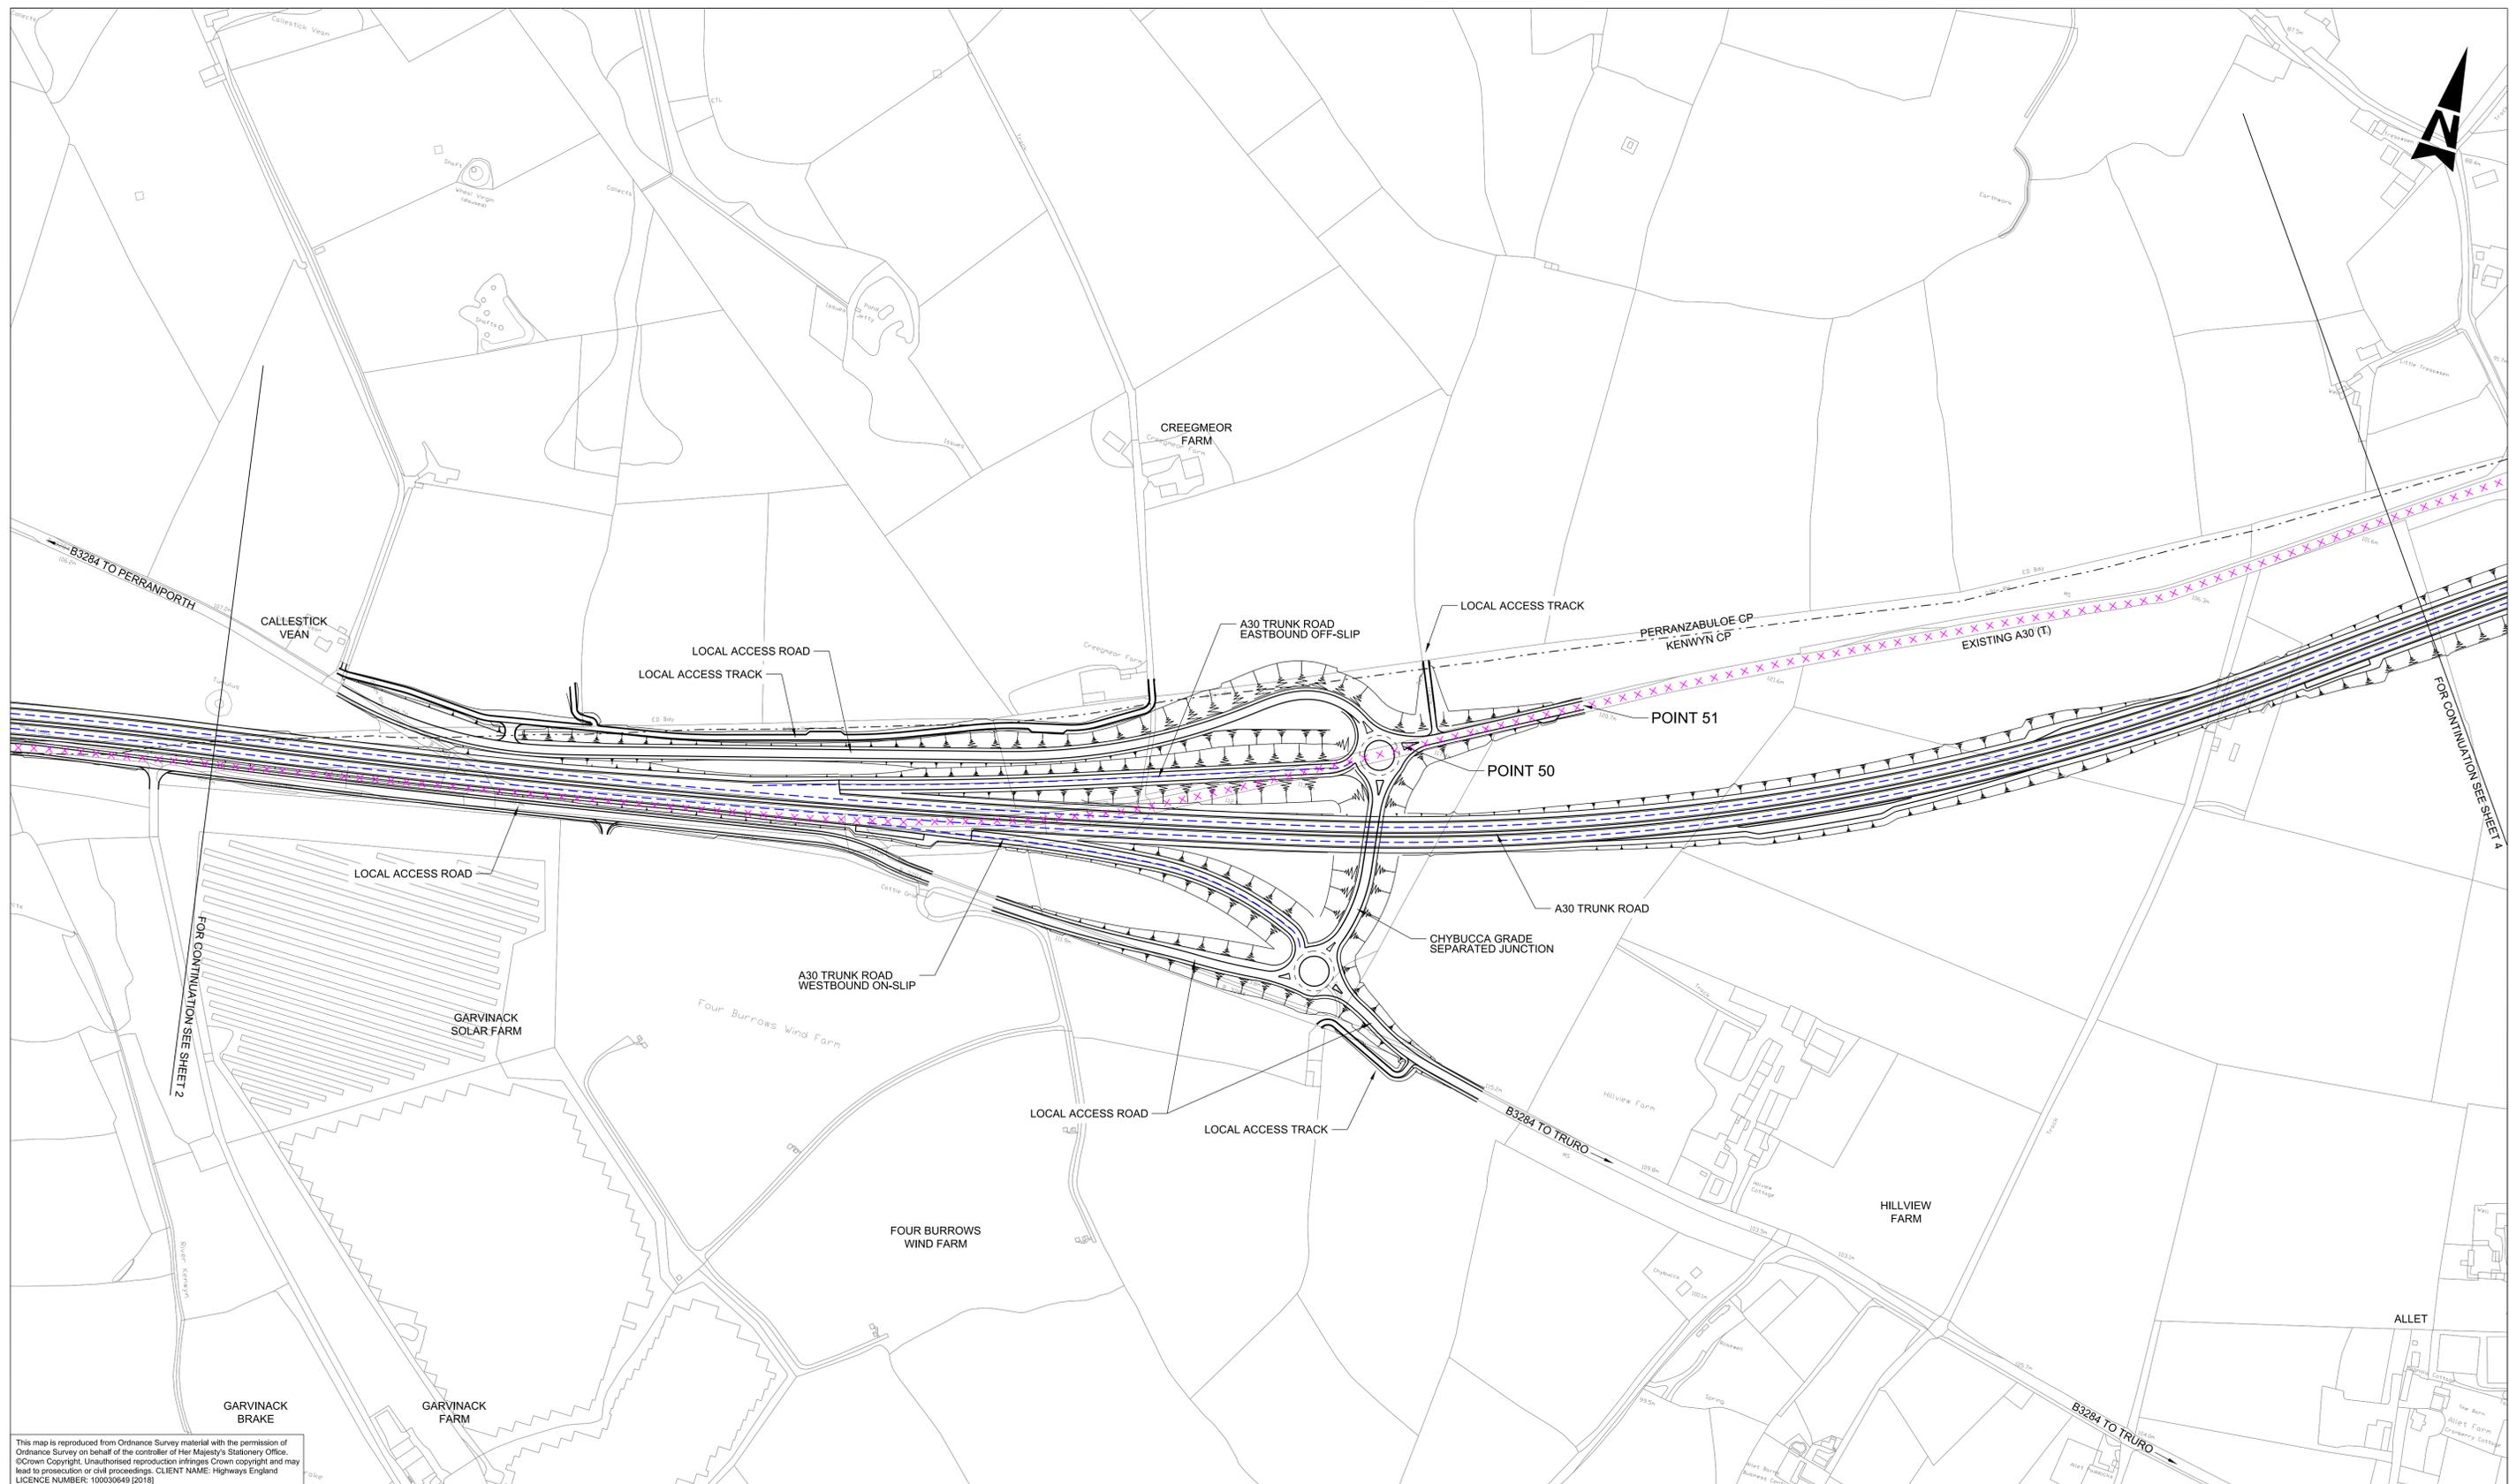

This map is reproduced from Ordnance Survey material with the permission of Ordnance Survey on behalf of the controller of Her Majesty's Stationary Office. © Crown Copyright. Unauthorised reproduction infringes Crown copyright and may lead to prosecution or civil proceedings. CLIENT NAME: Highways England LICENCE NUMBER: 100030649 (2018)

- GENERAL NOTES:**
1. ALL DIMENSIONS ARE IN METRES UNLESS NOTED OTHERWISE.
  2. ONLY WRITTEN DIMENSIONS SHALL BE USED, DO NOT SCALE.
  3. NO EXISTING OR PROPOSED WEIGHT LIMIT ZONES WITH SCHEME.
  4. THESE PLANS SHOULD BE READ IN CONJUNCTION WITH OTHER PLANS AND APPLICATION DOCUMENTS IN PARTICULAR SCHEDULE 3 OF THE DEVELOPMENT CONSENT ORDER.

- LEGEND:**
- THE SCHEME (SHOWN FOR ILLUSTRATIVE PURPOSES)
  - PROPOSED CLEARWAY EXTENTS FOR BOTH DIRECTIONS OF TRAVEL ON TRUNK ROAD TO INCLUDE VERGES, HARD SHOULDERS, SLIP ROADS AND LAYBYS
  - EXTENT OF EXISTING CLEARWAY TO BE REVOKED ON TRUNK ROAD
  - PARISH BOUNDARY

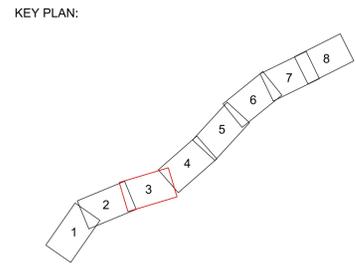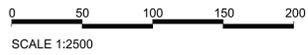

Rev.	Date	Description	By	Chk'd	App'd	Auth'd
P01	19/06/18	ISSUED FOR COMMENT	LP	LP	RC	—
P02	20/06/18	ISSUED FOR COMMENT	HJ	LP	RC	RC
P03	04/07/18	ISSUED FOR COMMENT	HJ	RC	RC	—
P04	04/07/18	ISSUED FOR COMMENT	HJ	RC	RC	RC
P05	02/08/18	FOR SIGN OFF	HJ	SW	MB	—
P06	02/08/18	P06	HJ	SW	MB	SW
P07	20/08/18	DCO ISSUE	HJ	LP	RC	—
P08	20/08/18	DCO ISSUE	HJ	LP	RC	RC
P09	22/08/18	DCO ISSUE	HJ	LP	RC	SW
C01	22/08/18	DCO ISSUE	HJ	LP	RC	SW

Suitability	Drawing Status
A3	STAGE COMPLETED

**Project Title**  
A30 CHIVERTON TO CARLAND CROSS

**Drawing Title**  
TRAFFIC REGULATION MEASURES  
APFP REGULATION 5(2)(K)  
CLEARWAYS  
SHEET 3 OF 8

Scale	By	Checked	Approved	Authorised
1:2500	HJ	LP	RC	SW

Original Size	Date	Date	Date	Date
A1	20/08/18	20/08/18	20/08/18	22/08/18

Drawing Number	Originator	Volume	Revision
HA551502 - SW	ARP	LSI	C01


Location: SW | Type: -DR | Role: ZL | Number: -000713



DO NOT SCALE



100  
Millimetres

0 10

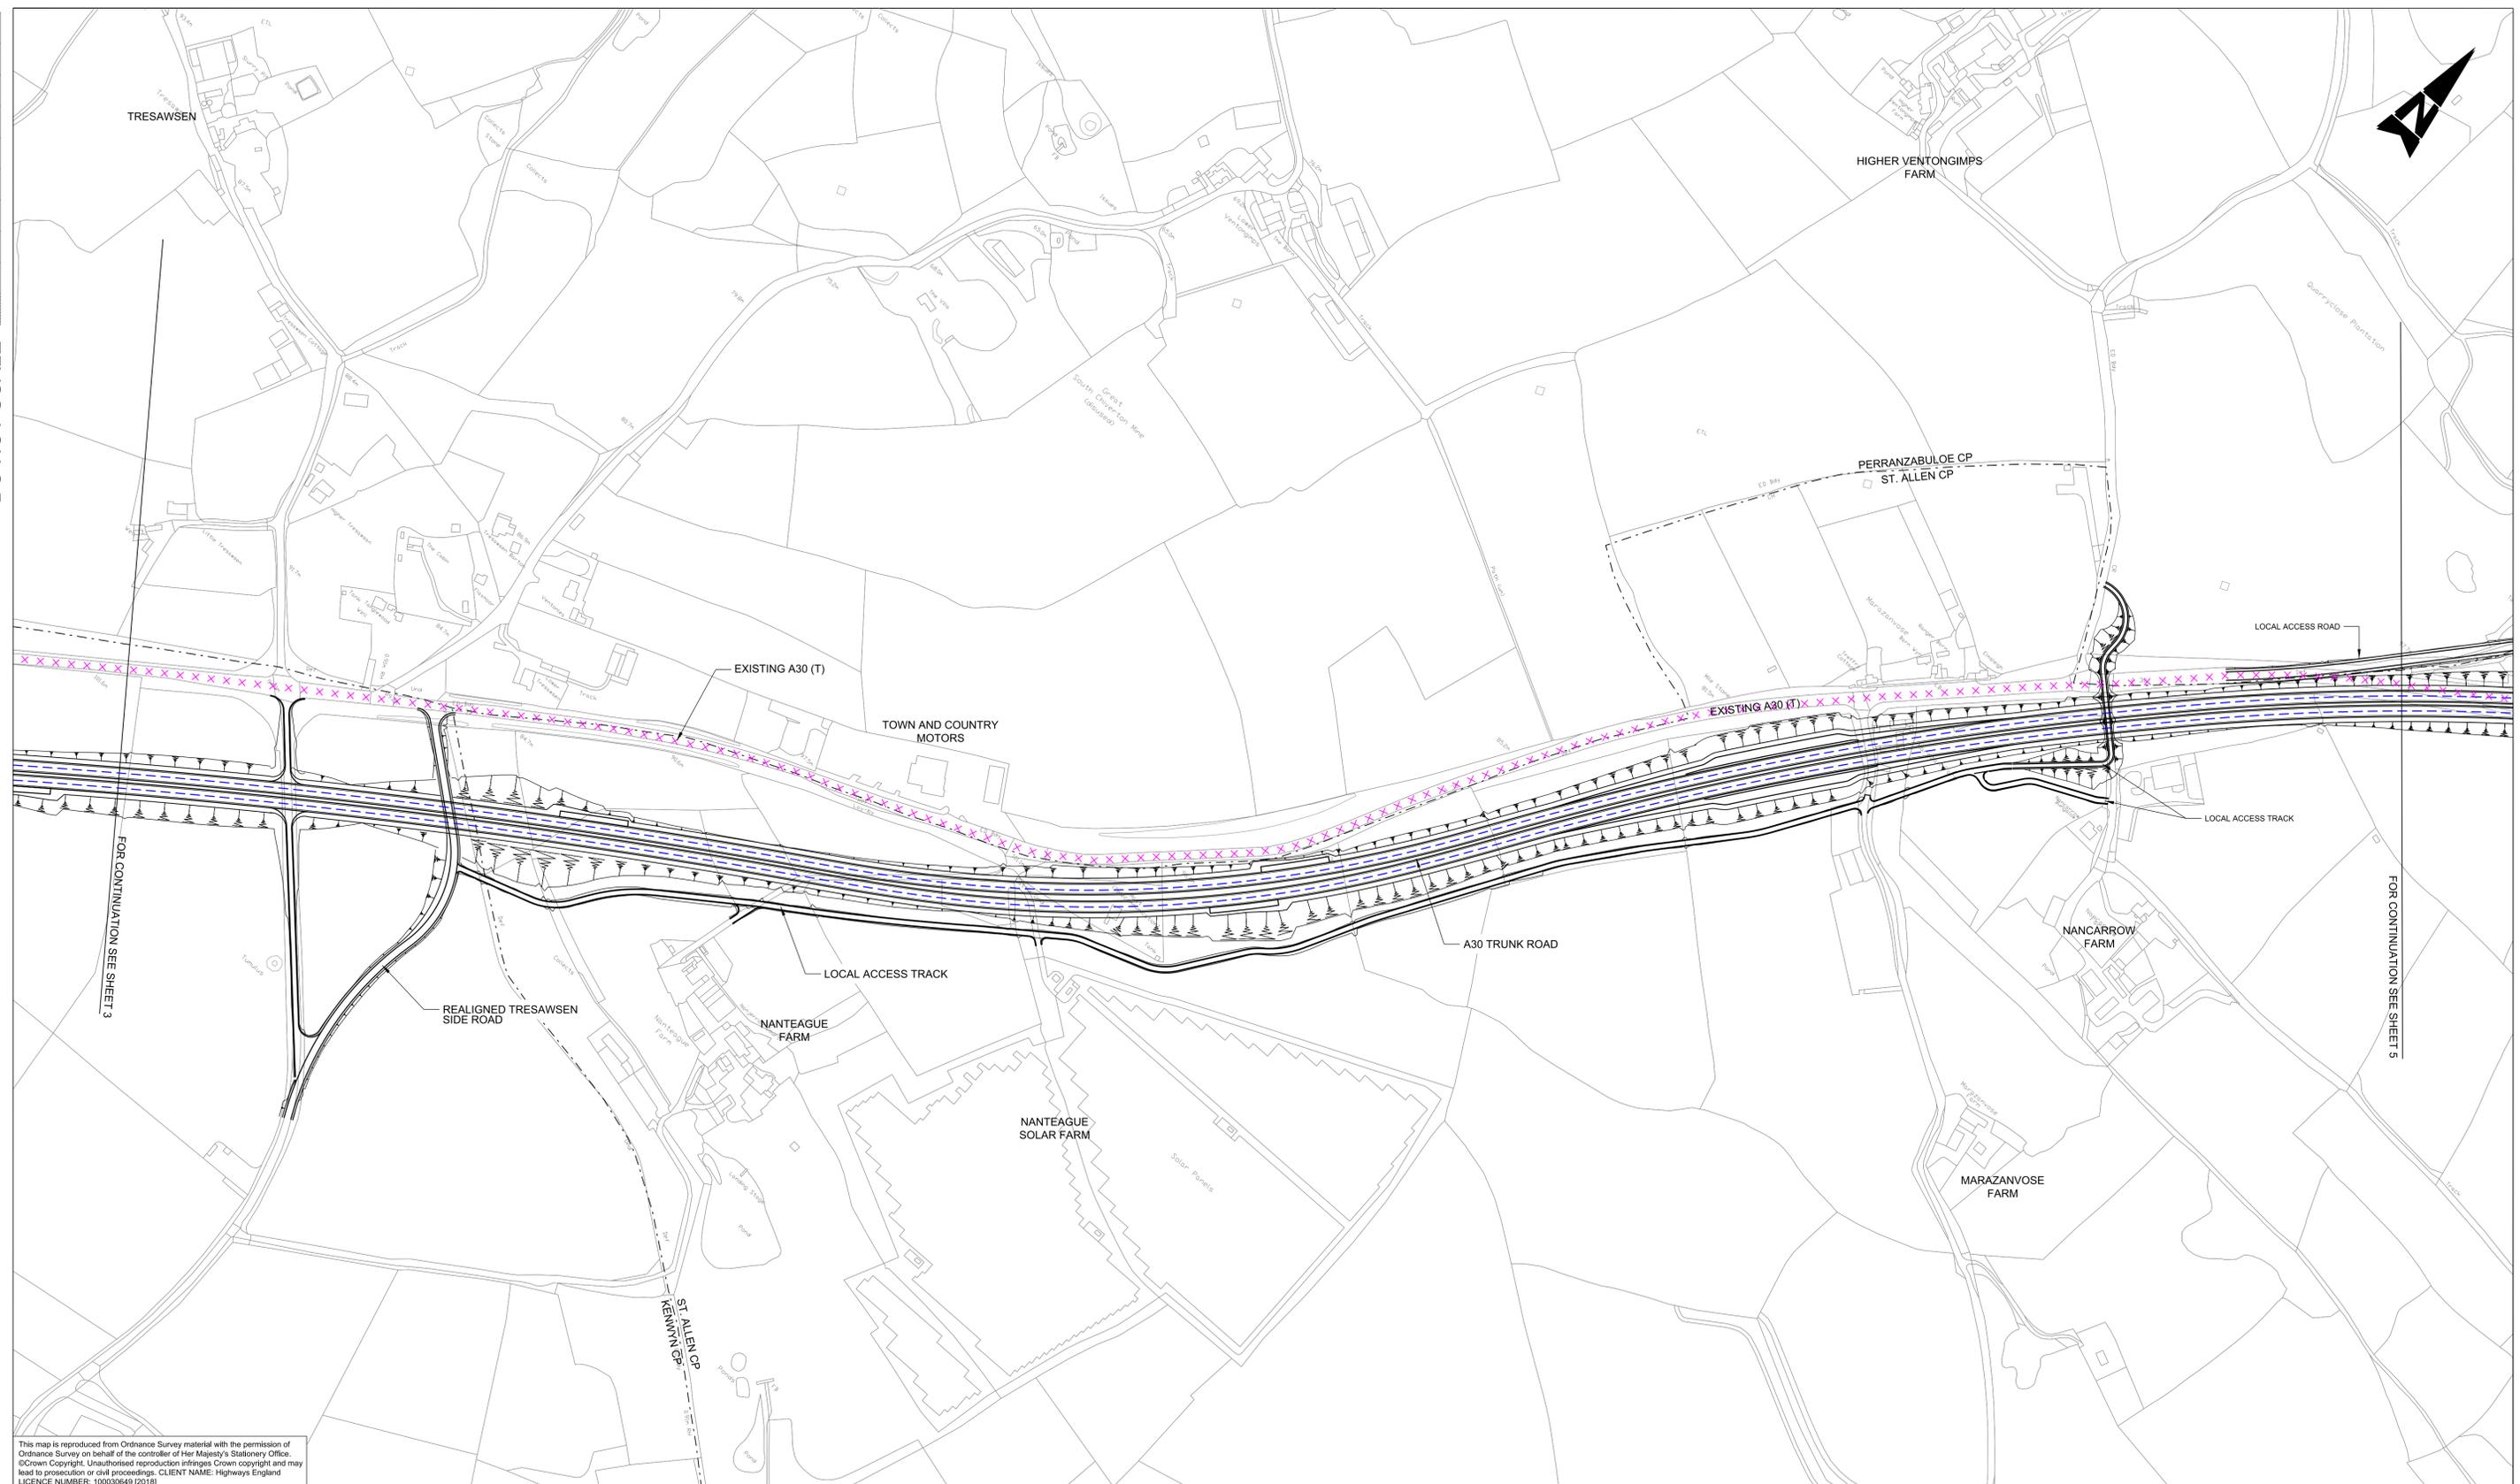

This map is reproduced from Ordnance Survey material with the permission of Ordnance Survey on behalf of the controller of Her Majesty's Stationery Office. © Crown Copyright. Unauthorised reproduction infringes Crown copyright and may lead to prosecution or civil proceedings. CLIENT NAME: Highways England LICENCE NUMBER: 100030649 (2018)

- GENERAL NOTES:**
- ALL DIMENSIONS ARE IN METRES UNLESS NOTED OTHERWISE.
  - ONLY WRITTEN DIMENSIONS SHALL BE USED, DO NOT SCALE.
  - NO EXISTING OR PROPOSED WEIGHT LIMIT ZONES WITH SCHEME.
  - THESE PLANS SHOULD BE READ IN CONJUNCTION WITH OTHER PLANS AND APPLICATION DOCUMENTS IN PARTICULAR SCHEDULE 3 OF THE DEVELOPMENT CONSENT ORDER.
- LEGEND:**
- THE SCHEME (SHOWN FOR ILLUSTRATIVE PURPOSES)
  - PROPOSED CLEARWAY EXTENTS FOR BOTH DIRECTIONS OF TRAVEL ON TRUNK ROAD (TO INCLUDE VERGES, HARD SHOULDERS, SLIP ROADS AND LAYBYS)
  - EXTENT OF EXISTING CLEARWAY TO BE REVOKED ON TRUNK ROAD
  - PARISH BOUNDARY

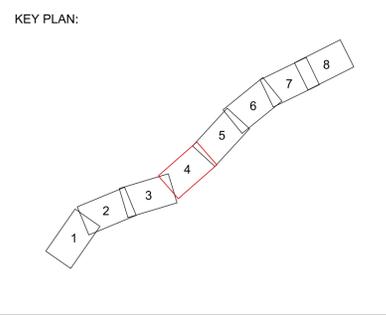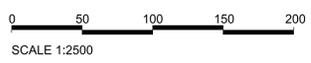

Rev.	Date	Description	By	Chk'd	App'd	Auth'd
P01	19/06/18	ISSUED FOR COMMENT	LP	LP	RC	—
P02	20/06/18	ISSUED FOR COMMENT	HJ	LP	RC	RC
P03	04/07/18	ISSUED FOR COMMENT	HJ	RC	RC	—
P04	04/07/18	ISSUED FOR COMMENT	HJ	RC	RC	RC
P05	02/08/18	FOR SIGN OFF	HJ	SW	MB	—
P06	02/08/18	P06	HJ	SW	MB	SW
P07	20/08/18	DCO ISSUE	HJ	LP	RC	—
P08	20/08/18	DCO ISSUE	HJ	LP	RC	RC
P09	22/08/18	DCO ISSUE	HJ	LP	RC	SW
C01	22/08/18	DCO ISSUE	HJ	LP	RC	SW

Suitability: **A3** Drawing Status: **STAGE COMPLETED**


Client:

Project Title					
<b>A30 CHIVERTON TO CARLAND CROSS</b>					
Drawing Title					
<b>TRAFFIC REGULATION MEASURES APFP REGULATION 5(2)(K) CLEARWAYS SHEET 4 OF 8</b>					
Scale	By	Checked	Approved	Authorised	
1:2500	HJ	LP	RC	SW	
Original Size	Date	Date	Date	Date	Date
A1	20/08/18	20/08/18	20/08/18	22/08/18	22/08/18
Drawing Number	Originator	Volume	Revision		
HA551502 - SW	ARP	LSI	C01		
Location	Type	Role	Number		
		-DR - ZL	-000714		

DO NOT SCALE

100  
Millimetres

0 10

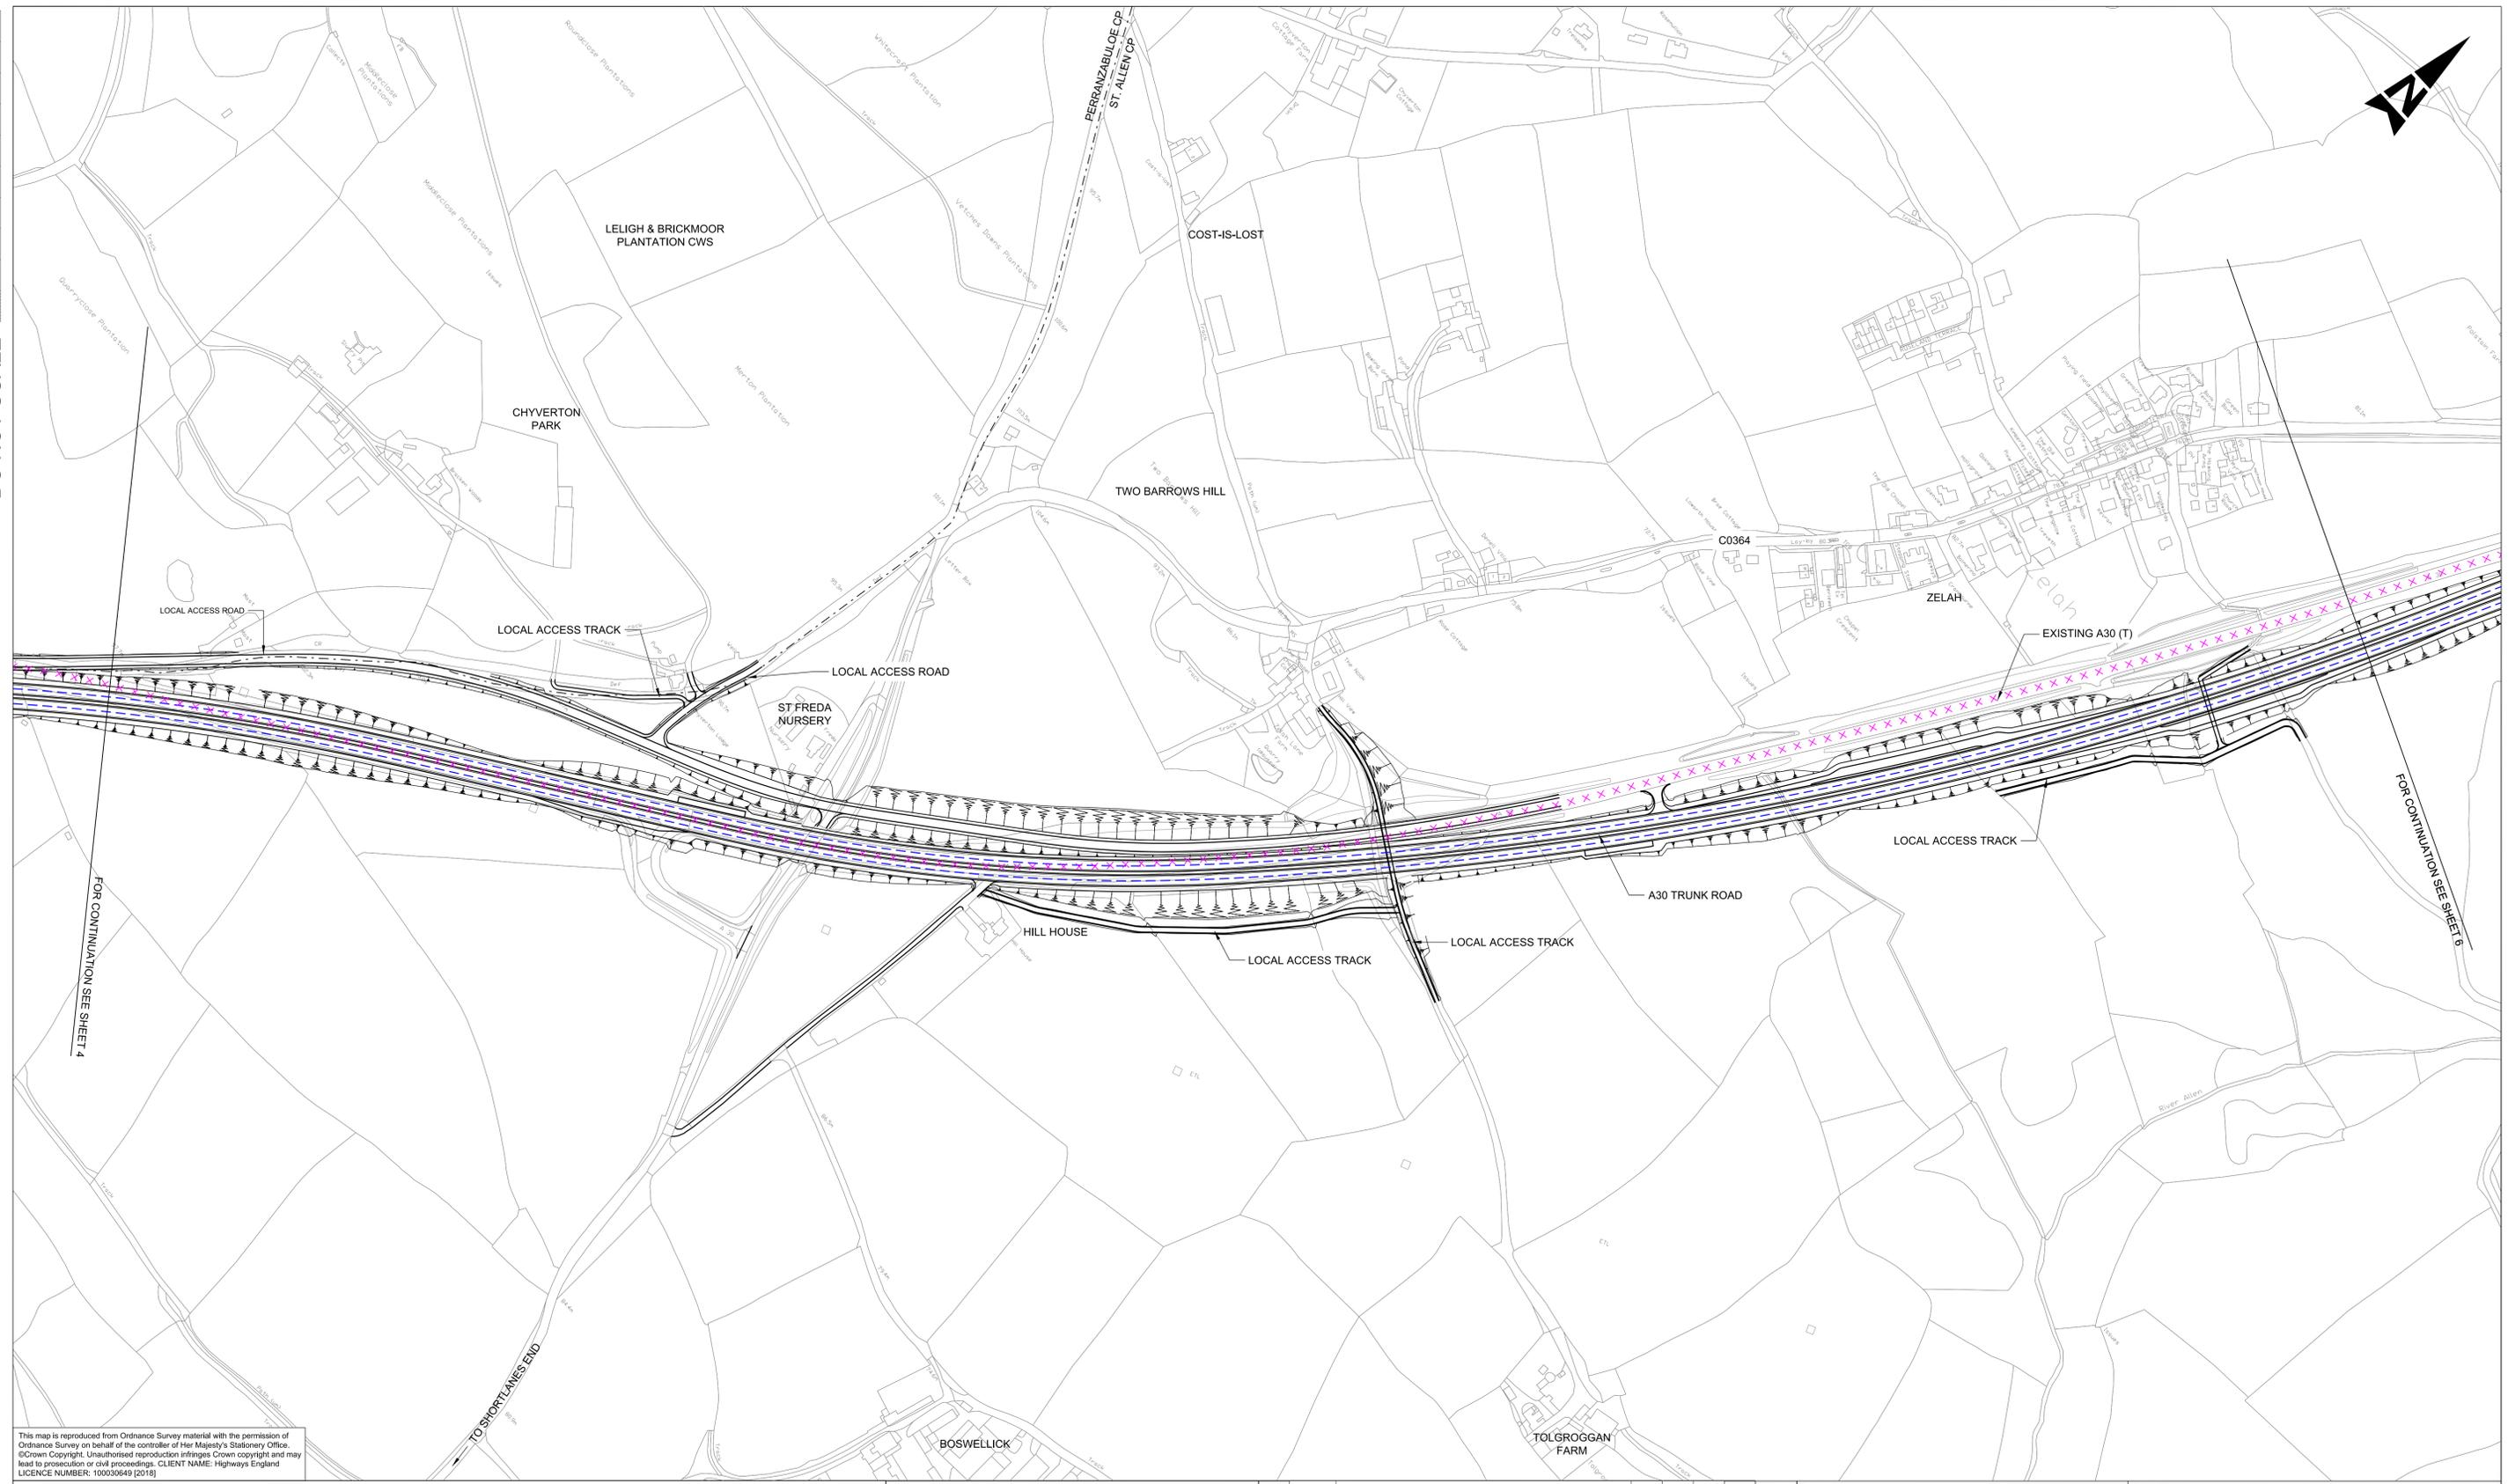



This map is reproduced from Ordnance Survey material with the permission of Ordnance Survey on behalf of the controller of Her Majesty's Stationary Office. © Crown Copyright. Unauthorised reproduction infringes Crown copyright and may lead to prosecution or civil proceedings. CLIENT NAME: Highways England LICENCE NUMBER: 100030649 (2018)

**GENERAL NOTES:**

1. ALL DIMENSIONS ARE IN METRES UNLESS NOTED OTHERWISE.
2. ONLY WRITTEN DIMENSIONS SHALL BE USED, DO NOT SCALE.
3. NO EXISTING OR PROPOSED WEIGHT LIMIT ZONES WITH SCHEME.
4. THESE PLANS SHOULD BE READ IN CONJUNCTION WITH OTHER PLANS AND APPLICATION DOCUMENTS IN PARTICULAR SCHEDULE 3 OF THE DEVELOPMENT CONSENT ORDER.

**LEGEND:**

- THE SCHEME (SHOWN FOR ILLUSTRATIVE PURPOSES)
- PROPOSED CLEARWAY EXTENTS FOR BOTH DIRECTIONS OF TRAVEL ON TRUNK ROAD (TO INCLUDE VERGES, HARD SHOULDERS, SLIP ROADS AND LAYBYS)
- EXTENT OF EXISTING CLEARWAY TO BE REVOKED ON TRUNK ROAD
- PARISH BOUNDARY

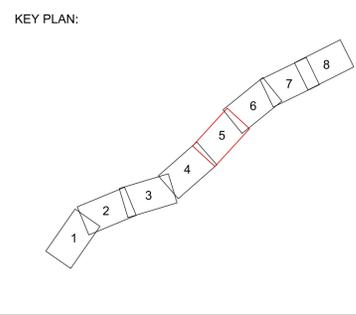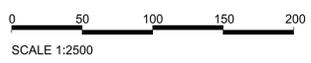


Rev.	Date	Description	By	Chk'd	App'd	Auth'd
P01	19/08/18	ISSUED FOR COMMENT	LP	LP	RC	—
P02	20/06/18	ISSUED FOR COMMENT	HJ	LP	RC	RC
P03	04/07/18	ISSUED FOR COMMENT	HJ	RC	RC	—
P04	04/07/18	ISSUED FOR COMMENT	HJ	RC	RC	RC
P05	02/08/18	FOR SIGN OFF	HJ	SW	MB	—
P06	02/08/18	P06	HJ	SW	MB	SW
P07	20/08/18	DCO ISSUE	HJ	LP	RC	—
P08	20/08/18	DCO ISSUE	HJ	LP	RC	RC
P09	22/08/18	DCO ISSUE	HJ	LP	RC	SW
C01	22/08/18	DCO ISSUE	HJ	LP	RC	SW

Suitability	A3	Drawing Status	STAGE COMPLETED
Client			

Project Title						A30 CHIVERTON TO CARLAND CROSS					
Drawing Title						TRAFFIC REGULATION MEASURES APFP REGULATION 5(2)(K) CLEARWAYS SHEET 5 OF 8					
Scale	1:2500	By	HJ	Checked	LP	Approved	RC	Authorised	SW		
Original Size	A1	Date	20/08/18	Date	20/08/18	Date	20/08/18	Date	22/08/18		
Drawing Number	HE PIN HA551502 - SW	Originator	ARP	Volume	LSI	-DR - ZL -000715		C01			
Location		Type		Role		Number					

100  
0 10  
Millimetres  
DO NOT SCALE

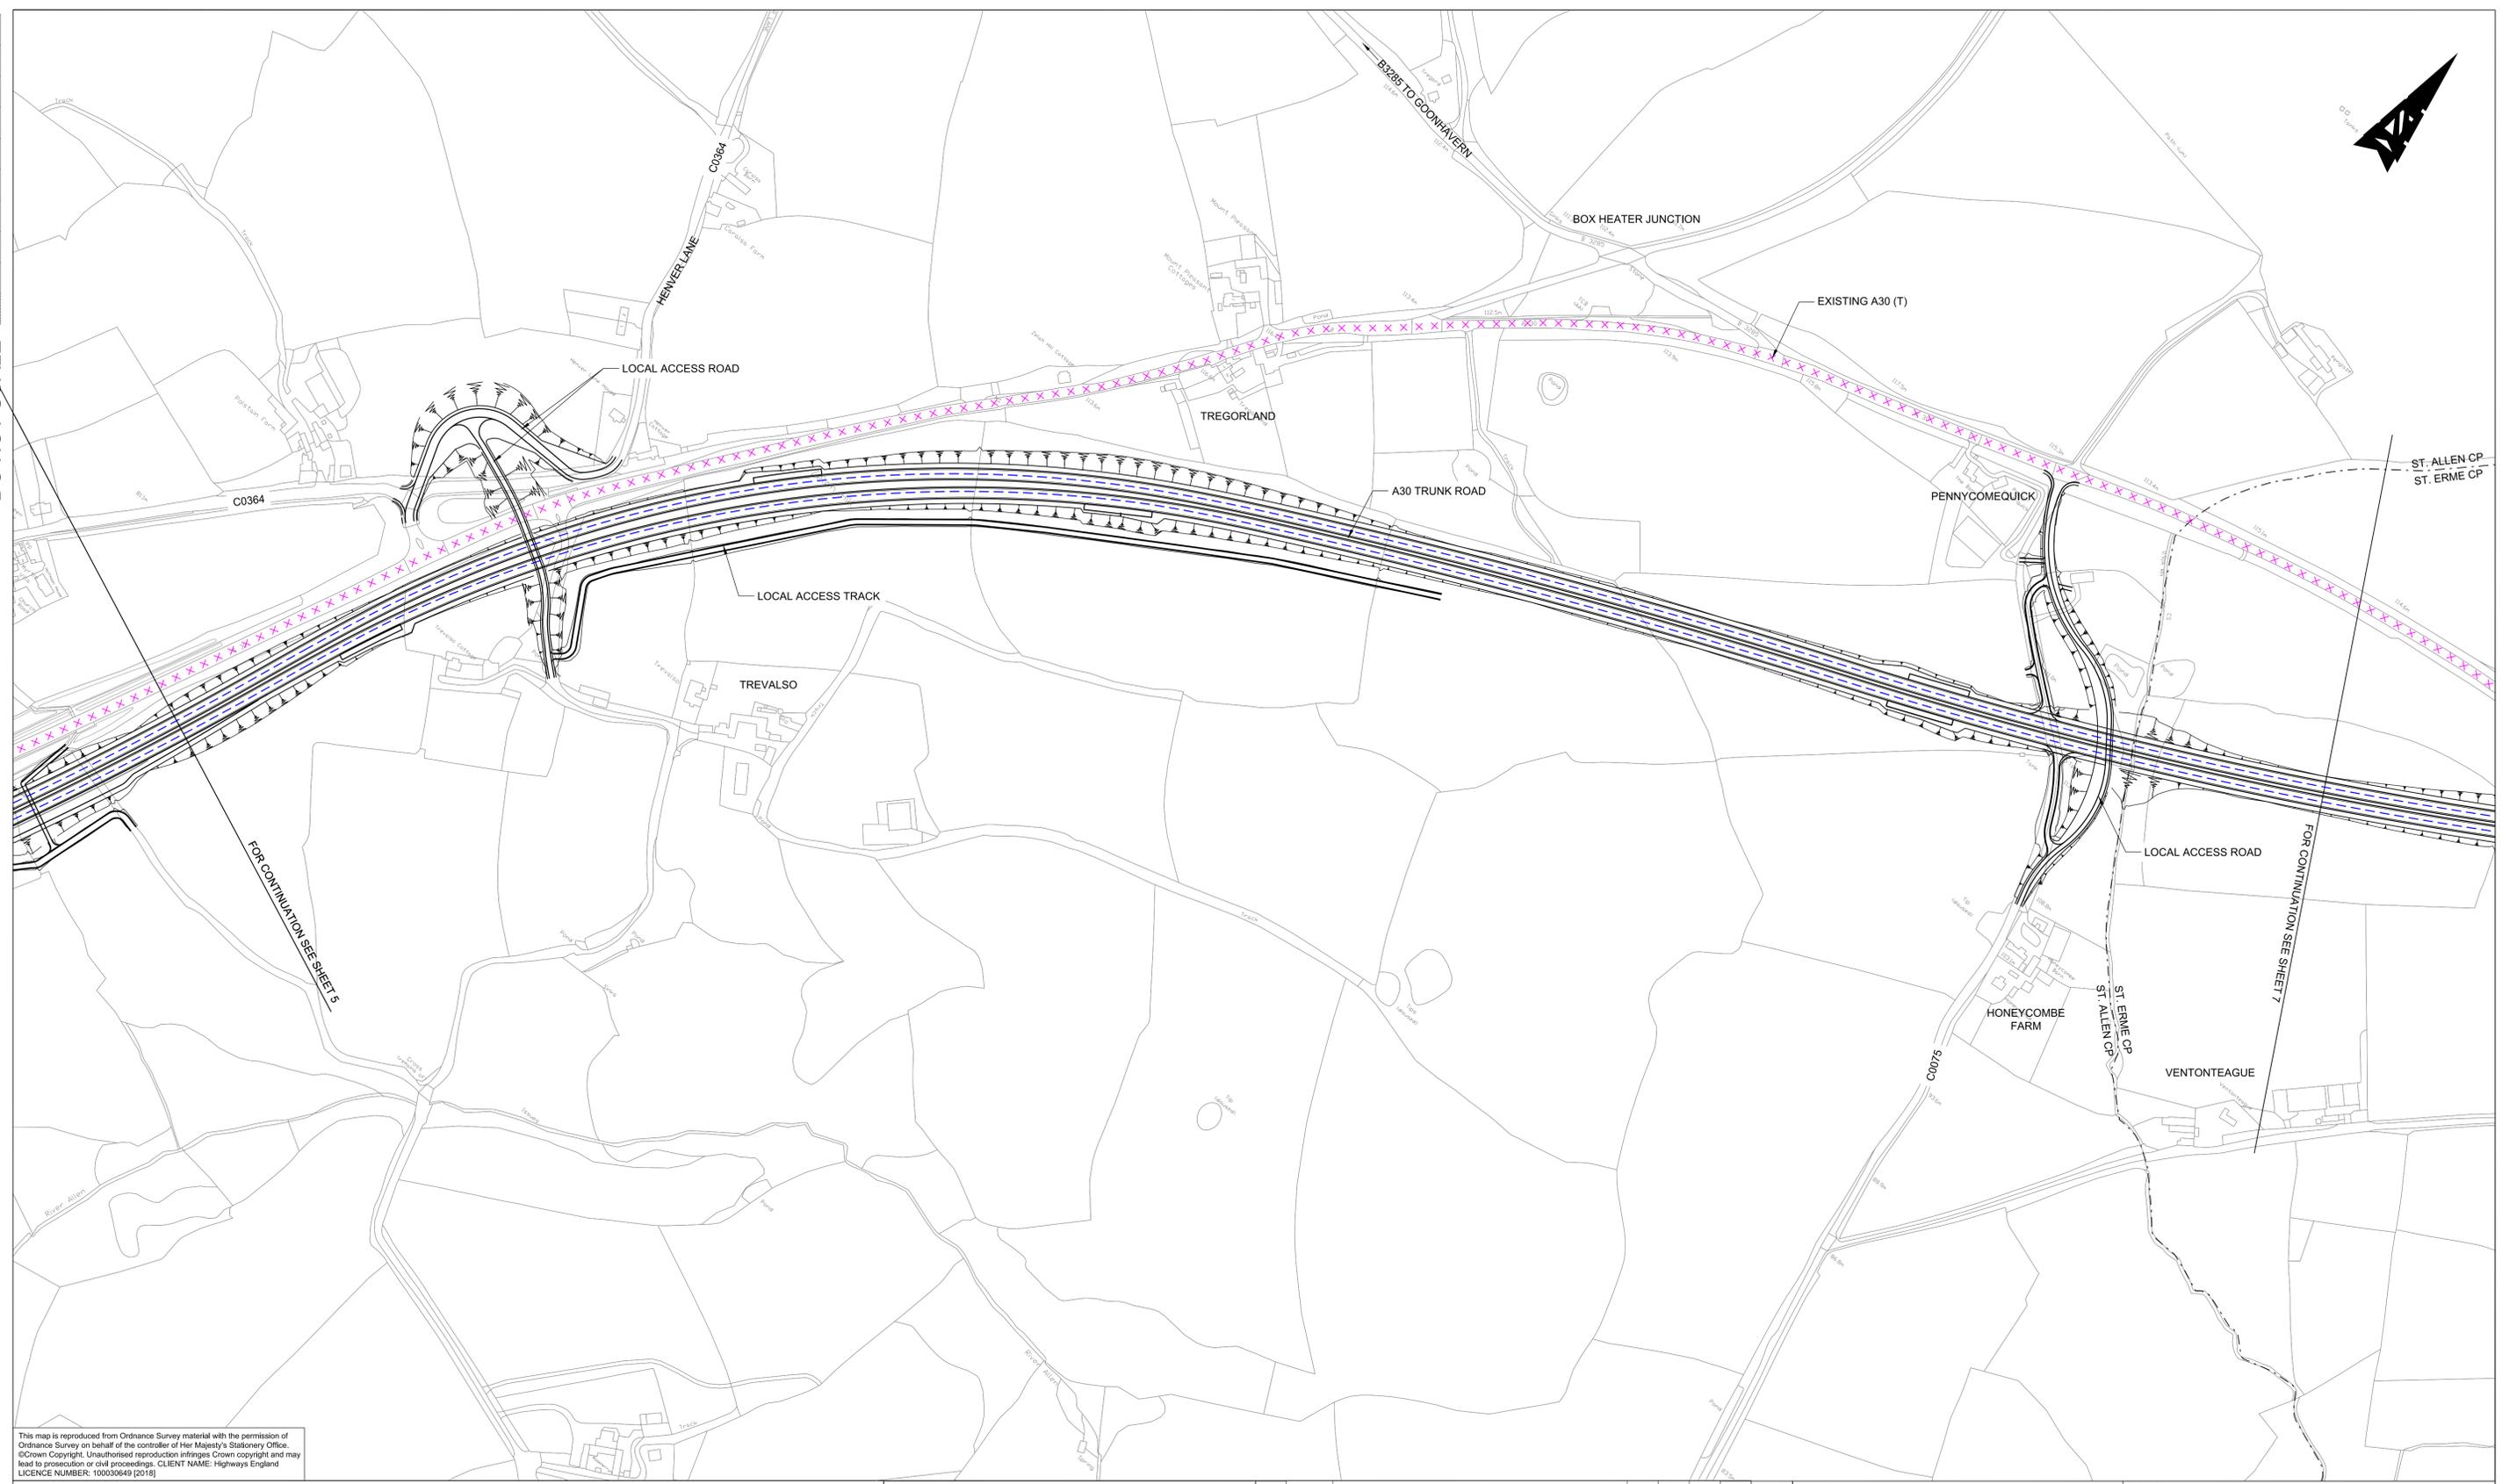



This map is reproduced from Ordnance Survey material with the permission of Ordnance Survey on behalf of the controller of Her Majesty's Stationary Office. © Crown Copyright. Unauthorised reproduction infringes Crown copyright and may lead to prosecution or civil proceedings. CLIENT NAME: Highways England LICENCE NUMBER: 100030649 (2018)

**GENERAL NOTES:**

- ALL DIMENSIONS ARE IN METRES UNLESS NOTED OTHERWISE.
- ONLY WRITTEN DIMENSIONS SHALL BE USED. DO NOT SCALE.
- NO EXISTING OR PROPOSED WEIGHT LIMIT ZONES WITH SCHEME.
- THESE PLANS SHOULD BE READ IN CONJUNCTION WITH OTHER PLANS AND APPLICATION DOCUMENTS IN PARTICULAR SCHEDULE 3 OF THE DEVELOPMENT CONSENT ORDER.

**LEGEND:**

- THE SCHEME (SHOWN FOR ILLUSTRATIVE PURPOSES)
- PROPOSED CLEARWAY EXTENTS FOR BOTH DIRECTIONS OF TRAVEL ON TRUNK ROAD (TO INCLUDE VERGES, HARD SHOULDERS, SLIP ROADS AND LAVYS)
- EXTENT OF EXISTING CLEARWAY TO BE REVOKED ON TRUNK ROAD
- PARISH BOUNDARY

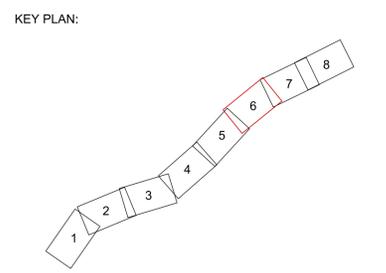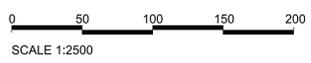

Rev.	Date	Description	By	Chk'd	App'd	Auth'd
P01	19/06/18	ISSUED FOR COMMENT	LP	LP	RC	—
P02	20/06/18	ISSUED FOR COMMENT	HJ	LP	RC	RC
P03	04/07/18	ISSUED FOR COMMENT	HJ	RC	RC	—
P04	04/07/18	ISSUED FOR COMMENT	HJ	RC	RC	RC
P05	02/08/18	FOR SIGN OFF	HJ	SW	MB	—
P06	02/08/18	P06	HJ	SW	MB	SW
P07	20/08/18	DCO ISSUE	HJ	LP	RC	—
P08	20/08/18	DCO ISSUE	HJ	LP	RC	RC
P09	22/08/18	DCO ISSUE	HJ	LP	RC	SW
C01	22/08/18	DCO ISSUE	HJ	LP	RC	SW

Suitability	Drawing Status
A3	STAGE COMPLETED


Client

Project Title					
A30 CHIVERTON TO CARLAND CROSS					
Drawing Title					
TRAFFIC REGULATION MEASURES APPF REGULATION 5(2)(K) CLEARWAYS SHEET 6 OF 8					
Scale	By	Checked	Approved	Authorised	
1:2500	HJ	LP	RC	SW	
Original Size	Date	Date	Date	Date	Date
A1	20/08/18	20/08/18	20/08/18	20/08/18	22/08/18
Drawing Number	HE PIN	Originator	Volume	Revision	
HA551502 - SW	—	ARP	LSI	C01	
Location	Type	Role	Number		
—	—	-DR - ZL	-000716		

DO NOT SCALE

Millimetres



0 10 100

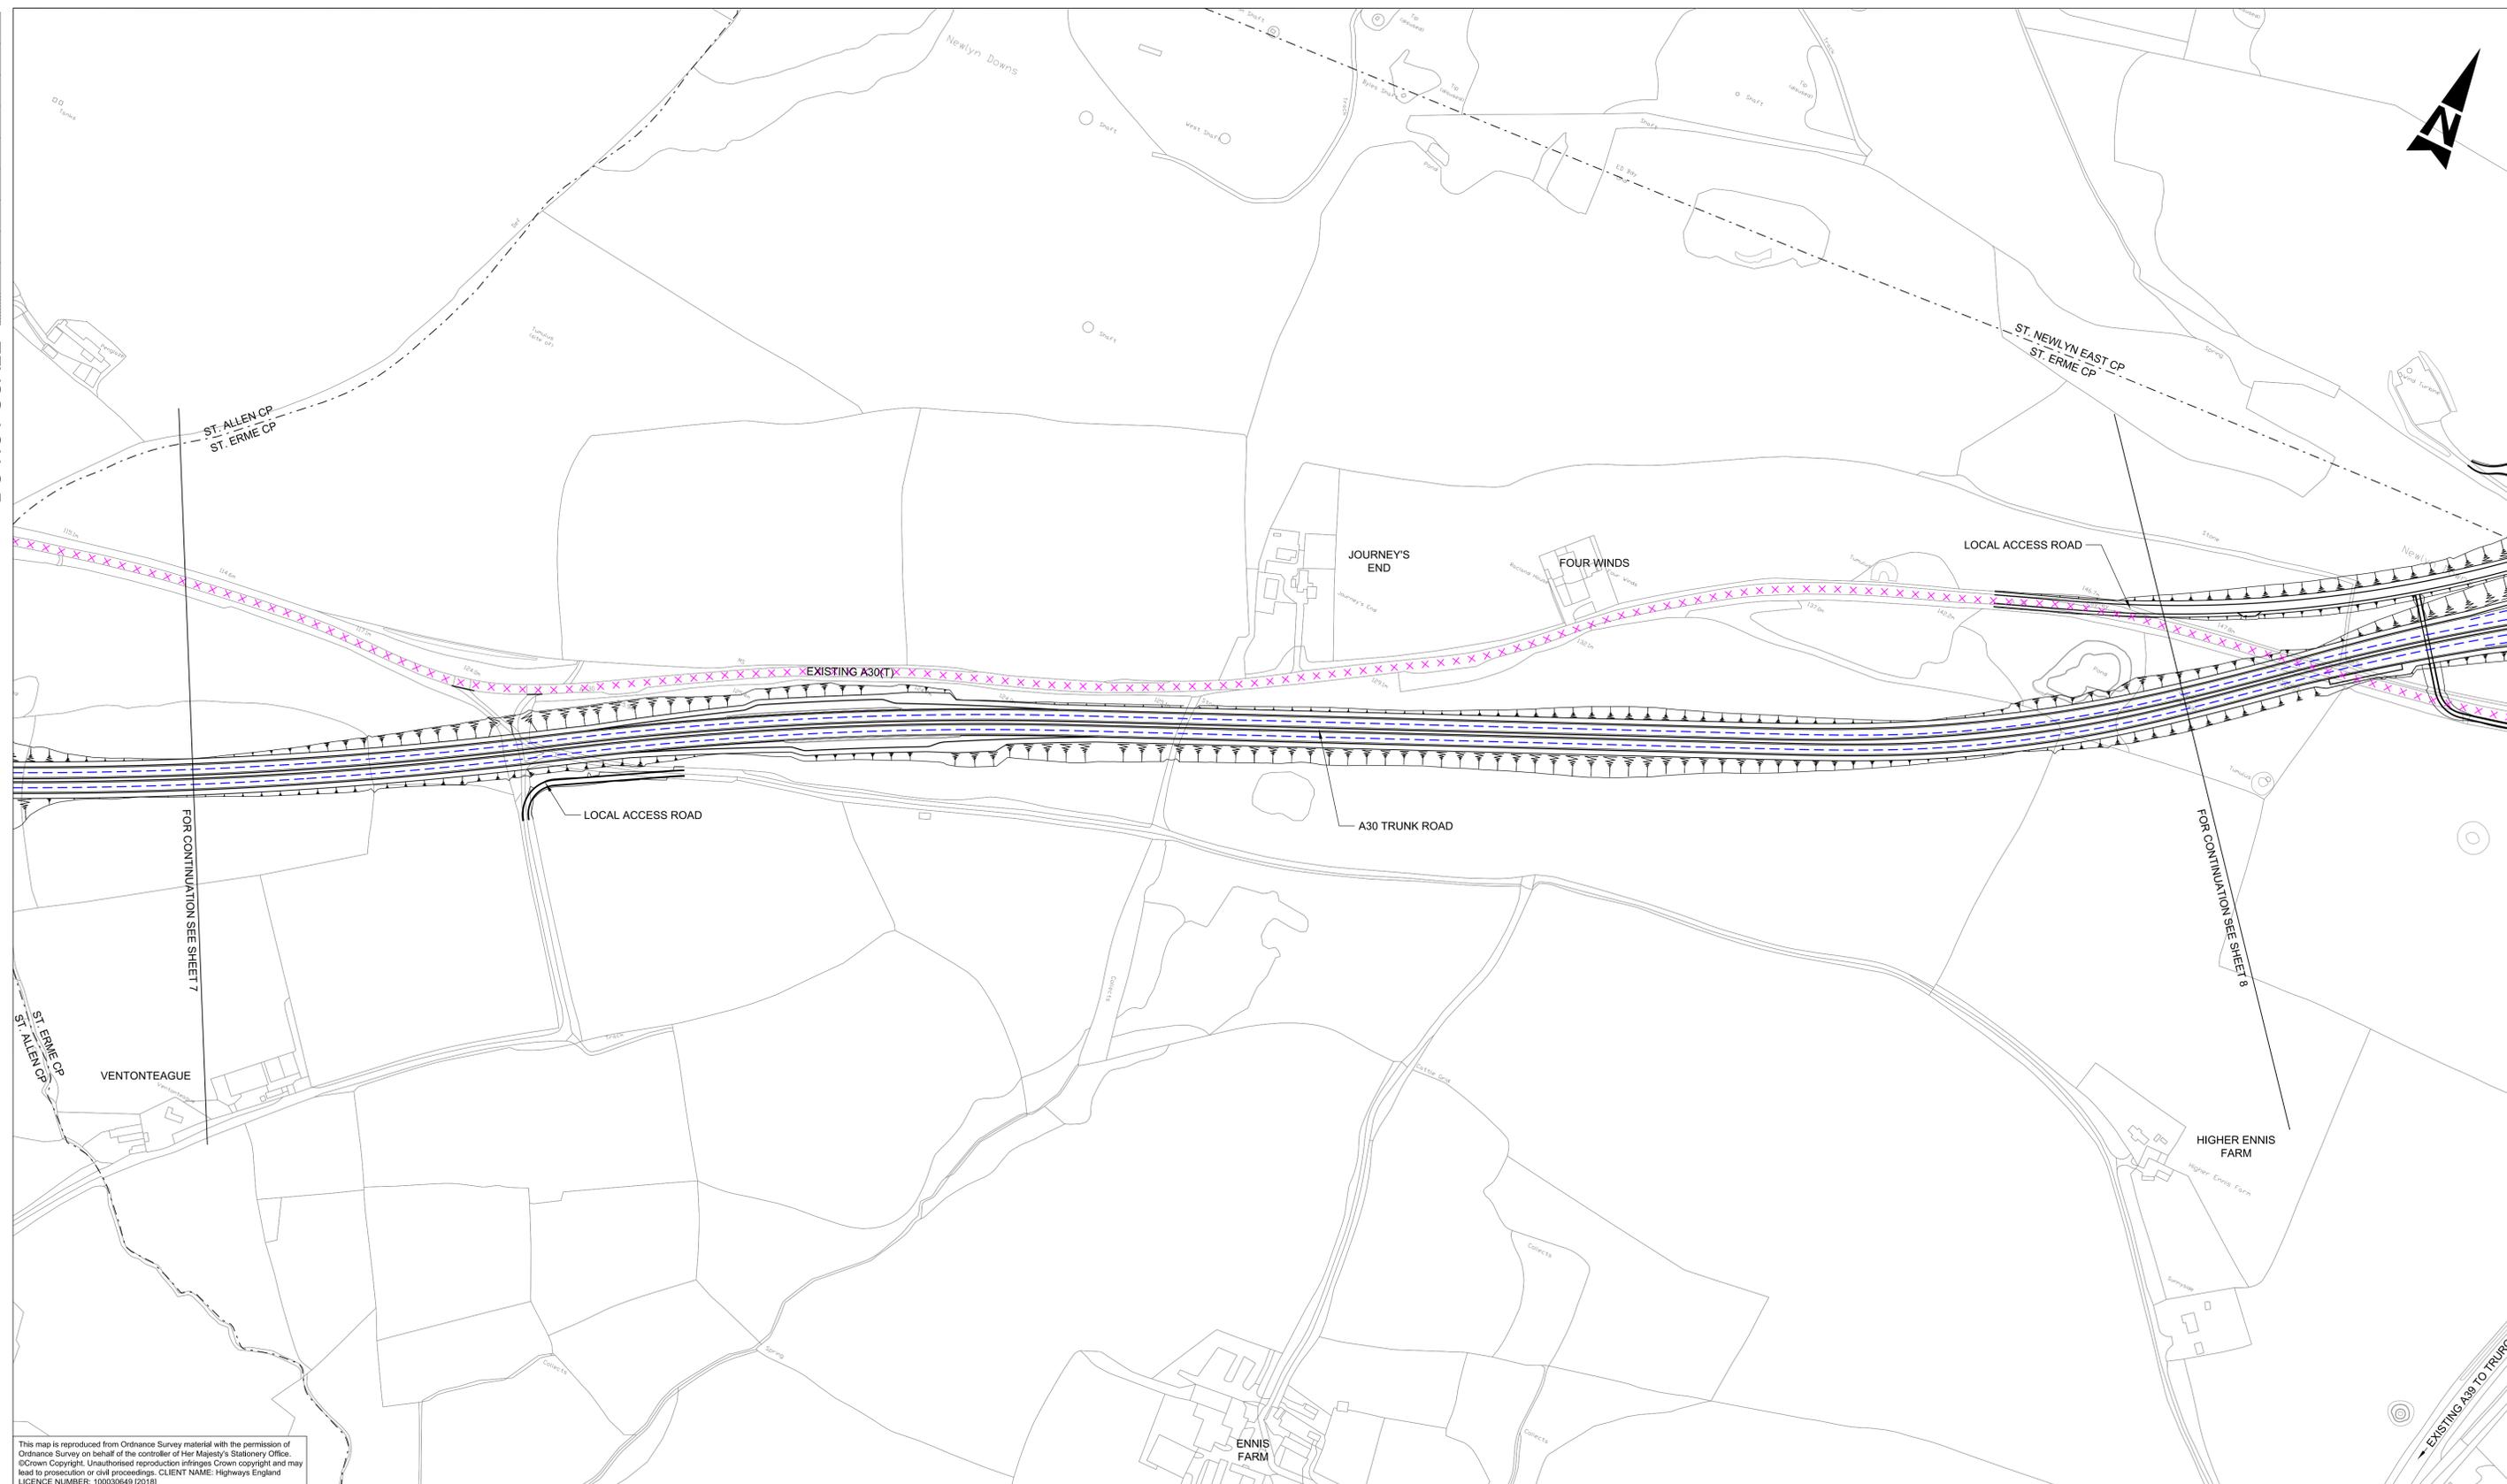

This map is reproduced from Ordnance Survey material with the permission of Ordnance Survey on behalf of the controller of Her Majesty's Stationary Office. © Crown Copyright. Unauthorised reproduction infringes Crown copyright and may lead to prosecution or civil proceedings. CLIENT NAME: Highways England LICENCE NUMBER: 100030649 (2018)

- GENERAL NOTES:**
1. ALL DIMENSIONS ARE IN METRES UNLESS NOTED OTHERWISE.
  2. ONLY WRITTEN DIMENSIONS SHALL BE USED, DO NOT SCALE.
  3. NO EXISTING OR PROPOSED WEIGHT LIMIT ZONES WITH SCHEME.
  4. THESE PLANS SHOULD BE READ IN CONJUNCTION WITH OTHER PLANS AND APPLICATION DOCUMENTS IN PARTICULAR SCHEDULE 3 OF THE DEVELOPMENT CONSENT ORDER.

- LEGEND:**
- THE SCHEME (SHOWN FOR ILLUSTRATIVE PURPOSES)
  - PROPOSED CLEARWAY EXTENTS FOR BOTH DIRECTIONS OF TRAVEL ON TRUNK ROAD (TO INCLUDE VERGES, HARD SHOULDERS, SLIP ROADS AND LAYBYS)
  - EXTENT OF EXISTING CLEARWAY TO BE REVOKED ON TRUNK ROAD
  - PARISH BOUNDARY

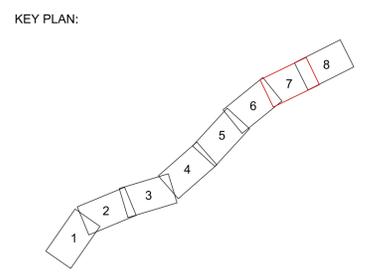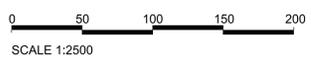

P01	19/08/18	ISSUED FOR COMMENT	LP	LP	RC	—	Suitability	Drawing Status
P02	20/06/18	ISSUED FOR COMMENT	HJ	LP	RC	RC	A3	STAGE COMPLETED
P03	04/07/18	ISSUED FOR COMMENT	HJ	RC	RC	—		
P04	04/07/18	ISSUED FOR COMMENT	HJ	RC	RC	RC		
P05	02/08/18	FOR SIGN OFF	HJ	SW	MB	—		
P06	02/08/18	P06	HJ	SW	MB	SW		
P07	20/08/18	DCO ISSUE	HJ	LP	RC	—		
P08	20/08/18	DCO ISSUE	HJ	LP	RC	RC		
P09	22/08/18	DCO ISSUE	HJ	LP	RC	SW		
C01	22/08/18	DCO ISSUE	HJ	LP	RC	SW		
Rev.	Date	Description	By	Chk'd	App'd	Auth'd		

**Client:** highways england

**Project Title:** A30 CHIVERTON TO CARLAND CROSS

**Drawing Title:** TRAFFIC REGULATION MEASURES APFP REGULATION 5(2)(K) CLEARWAYS SHEET 7 OF 8

**Scale:** 1:2500

**By:** HJ

**Checked:** LP

**Approved:** RC

**Authorised:** SW

**Original Size:** A1

**Date:** 20/08/18

**Date:** 20/08/18

**Date:** 20/08/18

**Date:** 22/08/18

**Drawing Number:** HA551502 - SW

**Originator:** ARP

**Volume:** LSI

**European Union European Regional Development Fund**

**Location:** -DR - ZL -000717

**Number:** C01


Scale	1:2500	By	HJ	Checked	LP	Approved	RC	Authorised	SW
Original Size	A1	Date	20/08/18	Date	20/08/18	Date	20/08/18	Date	22/08/18
Drawing Number	HA551502 - SW	Originator	ARP	Volume	LSI	C01			
Location	-DR - ZL -000717	Type	-DR	Role	ZL	Number			

DO NOT SCALE

Millimetres



0 10

100

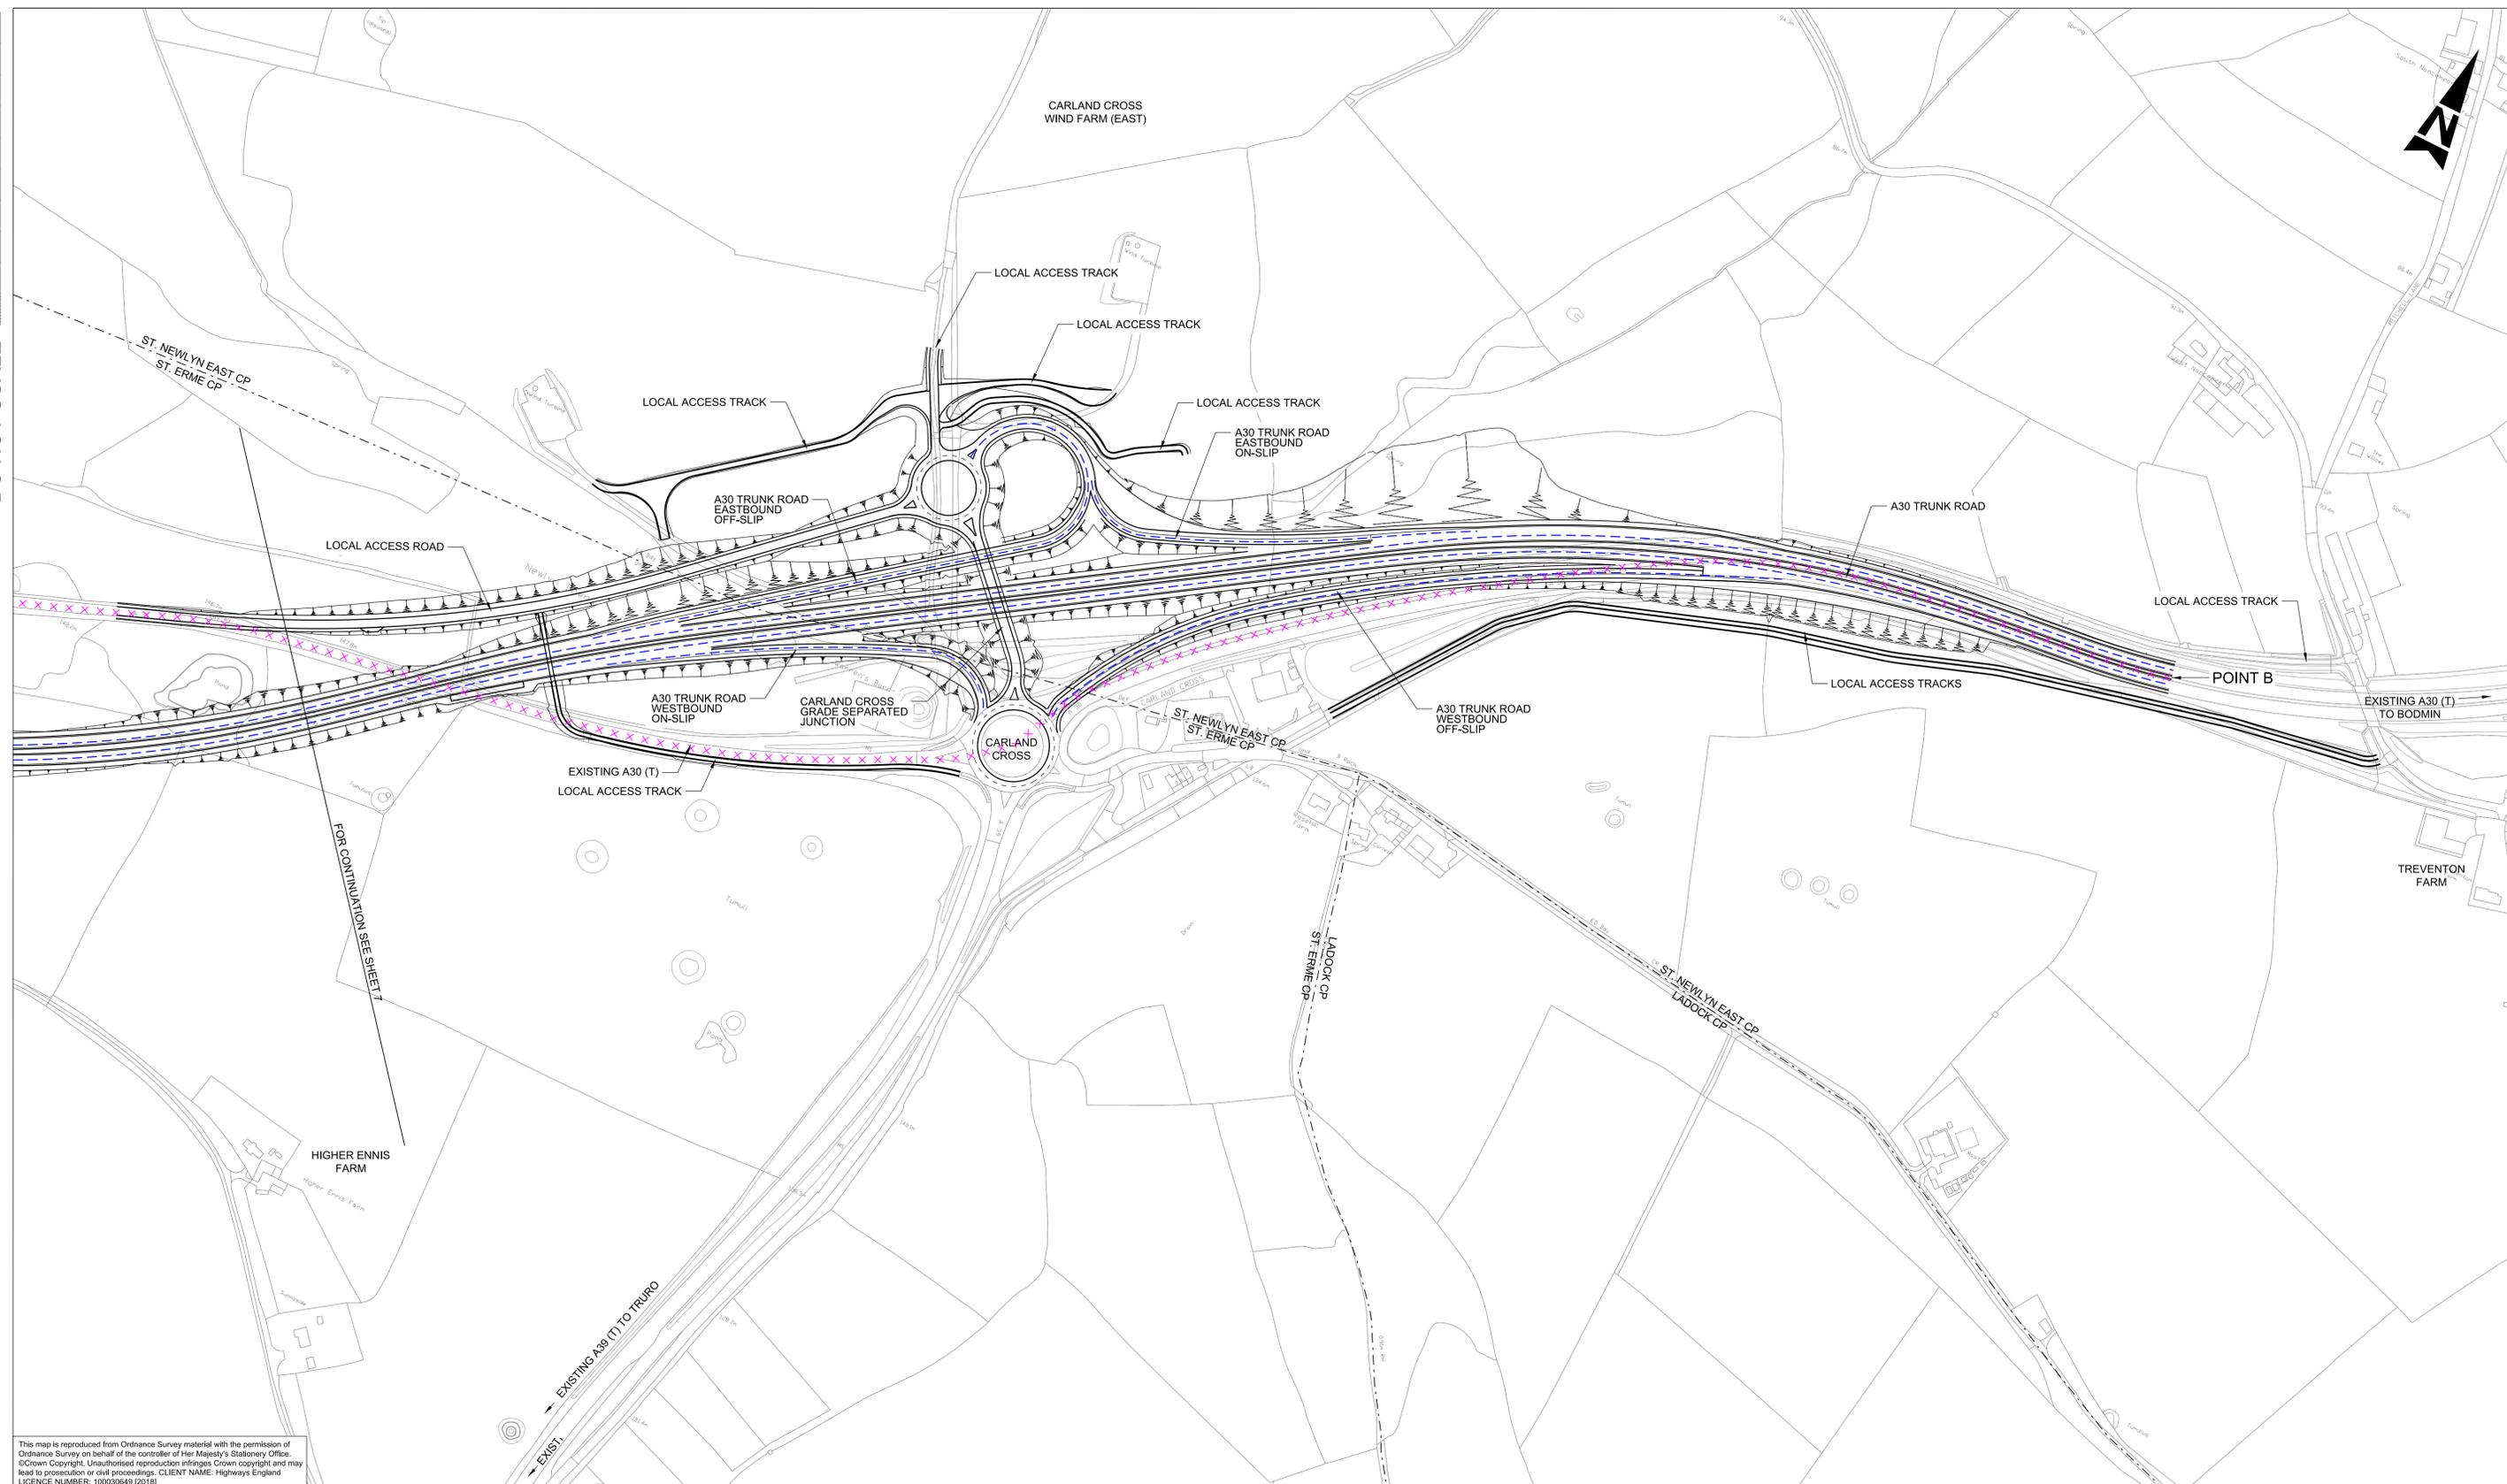

This map is reproduced from Ordnance Survey material with the permission of Ordnance Survey on behalf of the controller of Her Majesty's Stationery Office. © Crown Copyright. Unauthorised reproduction infringes Crown copyright and may lead to prosecution or civil proceedings. CLIENT NAME: Highways England LICENCE NUMBER: 100030649 (2018)

- GENERAL NOTES:**
- ALL DIMENSIONS ARE IN METRES UNLESS NOTED OTHERWISE.
  - ONLY WRITTEN DIMENSIONS SHALL BE USED, DO NOT SCALE.
  - NO EXISTING OR PROPOSED WEIGHT LIMIT ZONES WITH SCHEME.
  - THESE PLANS SHOULD BE READ IN CONJUNCTION WITH OTHER PLANS AND APPLICATION DOCUMENTS IN PARTICULAR SCHEDULE 3 OF THE DEVELOPMENT CONSENT ORDER.
- LEGEND:**
- THE SCHEME (SHOWN FOR ILLUSTRATIVE PURPOSES)
  - PROPOSED CLEARWAY EXTENTS FOR BOTH DIRECTIONS OF TRAVEL ON TRUNK ROAD (TO INCLUDE VERGES, HARD SHOULDERS, SLIP ROADS AND LAYBYS)
  - EXTENT OF EXISTING CLEARWAY TO BE REVOKED ON TRUNK ROAD
  - PARISH BOUNDARY

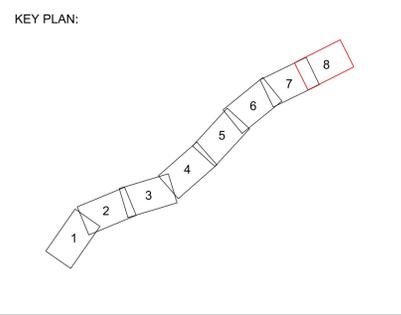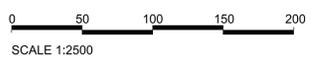

Rev.	Date	Description	By	Chk'd	App'd	Auth'd
P01	19/06/18	ISSUED FOR COMMENT	LP	LP	RC	—
P02	20/06/18	ISSUED FOR COMMENT	HJ	LP	RC	RC
P03	04/07/18	ISSUED FOR COMMENT	HJ	RC	RC	—
P04	04/07/18	ISSUED FOR COMMENT	HJ	RC	RC	RC
P05	02/08/18	FOR SIGN OFF	HJ	SW	MB	—
P06	02/08/18	P06	HJ	SW	MB	SW
P07	20/08/18	DCO ISSUE	HJ	LP	RC	—
P08	20/08/18	DCO ISSUE	HJ	LP	RC	RC
P09	22/08/18	DCO ISSUE	HJ	LP	RC	SW
C01	22/08/18	DCO ISSUE	HJ	LP	RC	SW

**Suitability:** A3

**Drawing Status:** STAGE COMPLETED

**Client:** highways england

**European Union** European Regional Development Fund

**Project Title:** A30 CHIVERTON TO CARLAND CROSS

**Drawing Title:** TRAFFIC REGULATION MEASURES APFP REGULATION 5(2)(K) CLEARWAYS SHEET 8 OF 8

Scale	By	Checked	Approved	Authorised
1:2500	HJ	LP	RC	SW

Original Size	Date	Date	Date	Date
A1	20/08/18	20/08/18	20/08/18	22/08/18

Drawing Number	Originator	Volume	Revision
HA551502 - SW	ARP	LSI	C01

Location: SW | Type: -DR-ZL-000718 | Role: Number

If you need help accessing this or any other Highways England information, please call **0300 123 5000** and we will help you.

