



PLAN
SCALE 1:2500

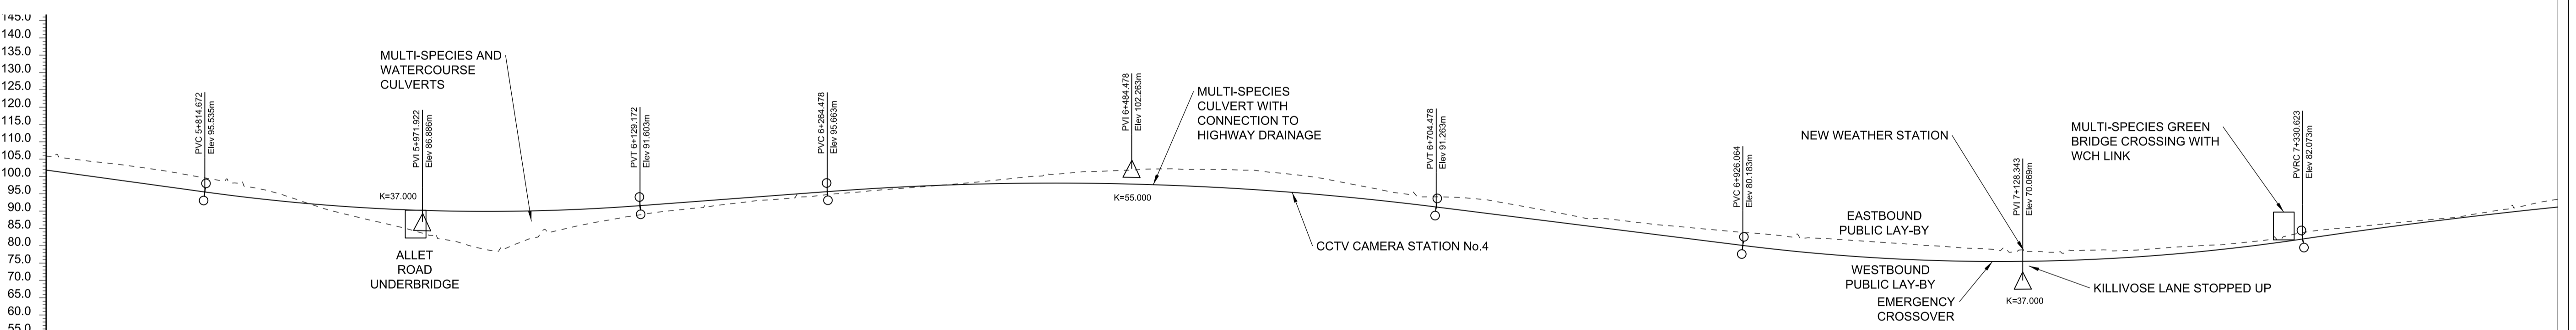

VERTICAL ALIGNMENT	L=164.663m G=-5.500%		L=314.500m		L=135.306m G=3.000%		L=440.000m		L=221.586m G=-5.000%		L=404.559m								
HORIZONTAL ALIGNMENT	R=6000.000m L=599.977m				Ls=120.920m		R=1020.000m L=332.344m		Ls=120.920m		R=2880.000m L=509.118m		Ls=69.460m						
EXISTING LEVEL	105.855	100.622	90.842	80.791	86.972	92.377	96.046	99.553	102.212	100.689	94.195	89.053	84.872	81.807	79.270	76.697	81.576	86.830	92.525
PROPOSED LEVEL	101.842	96.342	91.826	89.983	90.843	93.728	96.614	98.059	97.686	95.494	91.485	86.487	81.487	77.225	75.575	76.627	80.382	85.949	90.689
CHAINAGE	5+700.000	5+800.000	5+900.000	6+000.000	6+100.000	6+200.000	6+300.000	6+400.000	6+500.000	6+600.000	6+700.000	6+800.000	6+900.000	7+000.000	7+100.000	7+200.000	7+300.000	7+400.000	7+500.000

MAINLINE PROFILE
SCALE: 1:2500 HORIZONTAL; 1:1000 VERTICAL

- GENERAL NOTES:
- FOR LEGEND REFER TO 1501.
 - ALL DIMENSIONS ARE IN METRES UNLESS NOTED OTHERWISE.
 - ONLY WRITTEN DIMENSIONS SHALL BE USED. DO NOT SCALE.
 - THESE PLANS SHOULD BE READ IN CONJUNCTION WITH OTHER PLANS AND APPLICATION DOCUMENTS IN PARTICULAR SCHEDULE 3 OF THE DEVELOPMENT CONSENT ORDER.
 - FOR DETAILS OF ALL ENVIRONMENTAL FEATURES AND PROPOSED MITIGATION REFER TO THE ENVIRONMENTAL MASTER PLANS.

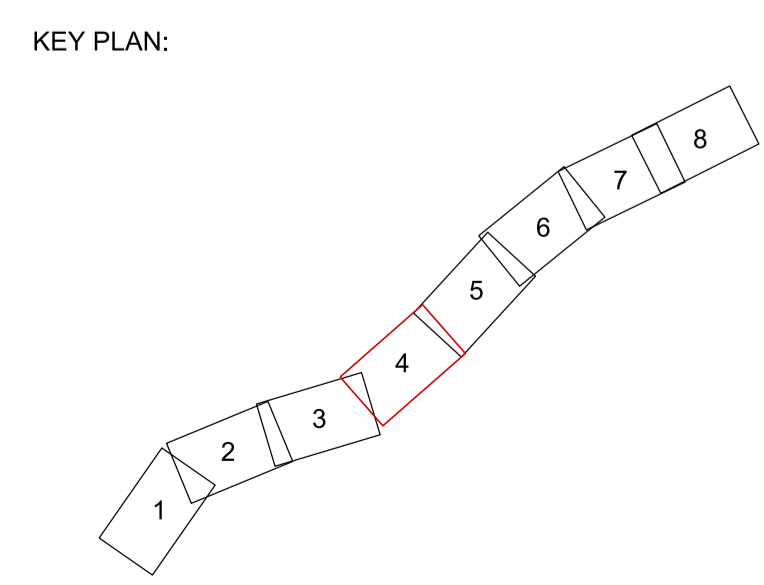

Rev.	Date	Description	By	Chk'd	App'd	Auth'd
P01	24/08/18		AJ	RC	SW	SW
P02	24/08/18		AJ	RC	SW	SW
C01	24/08/18		AJ	RC	SW	SW

Suitability: A3
Drawing Status: STAGE COMPLETED

Client: highways england

European Union European Regional Development Fund

Project Title: A30 CHIVERTON TO CARLAND CROSS

Drawing Title: FIGURE 2.1 GENERAL ARRANGEMENT PLANS SHEET 4 OF 8

Scale: 1:2500	By: AJ	Checked: RC	Approved: SW	Authorised: SW
Original Size: A1	Date: 24/08/18	Date: 24/08/18	Date: 24/08/18	Date: 24/08/18
Drawing Number: HA551502 - SW	Originator: ARP	Volume: LSI	Revision: C01	
Location:	Type: -DR	Role: -ZL	Number: -001505	