



Filename: K:\GIS Management\60543032 - M42 Jct 6 GIS Folder - GIS01 - Figures\New Template\Figure 13.1.mxd

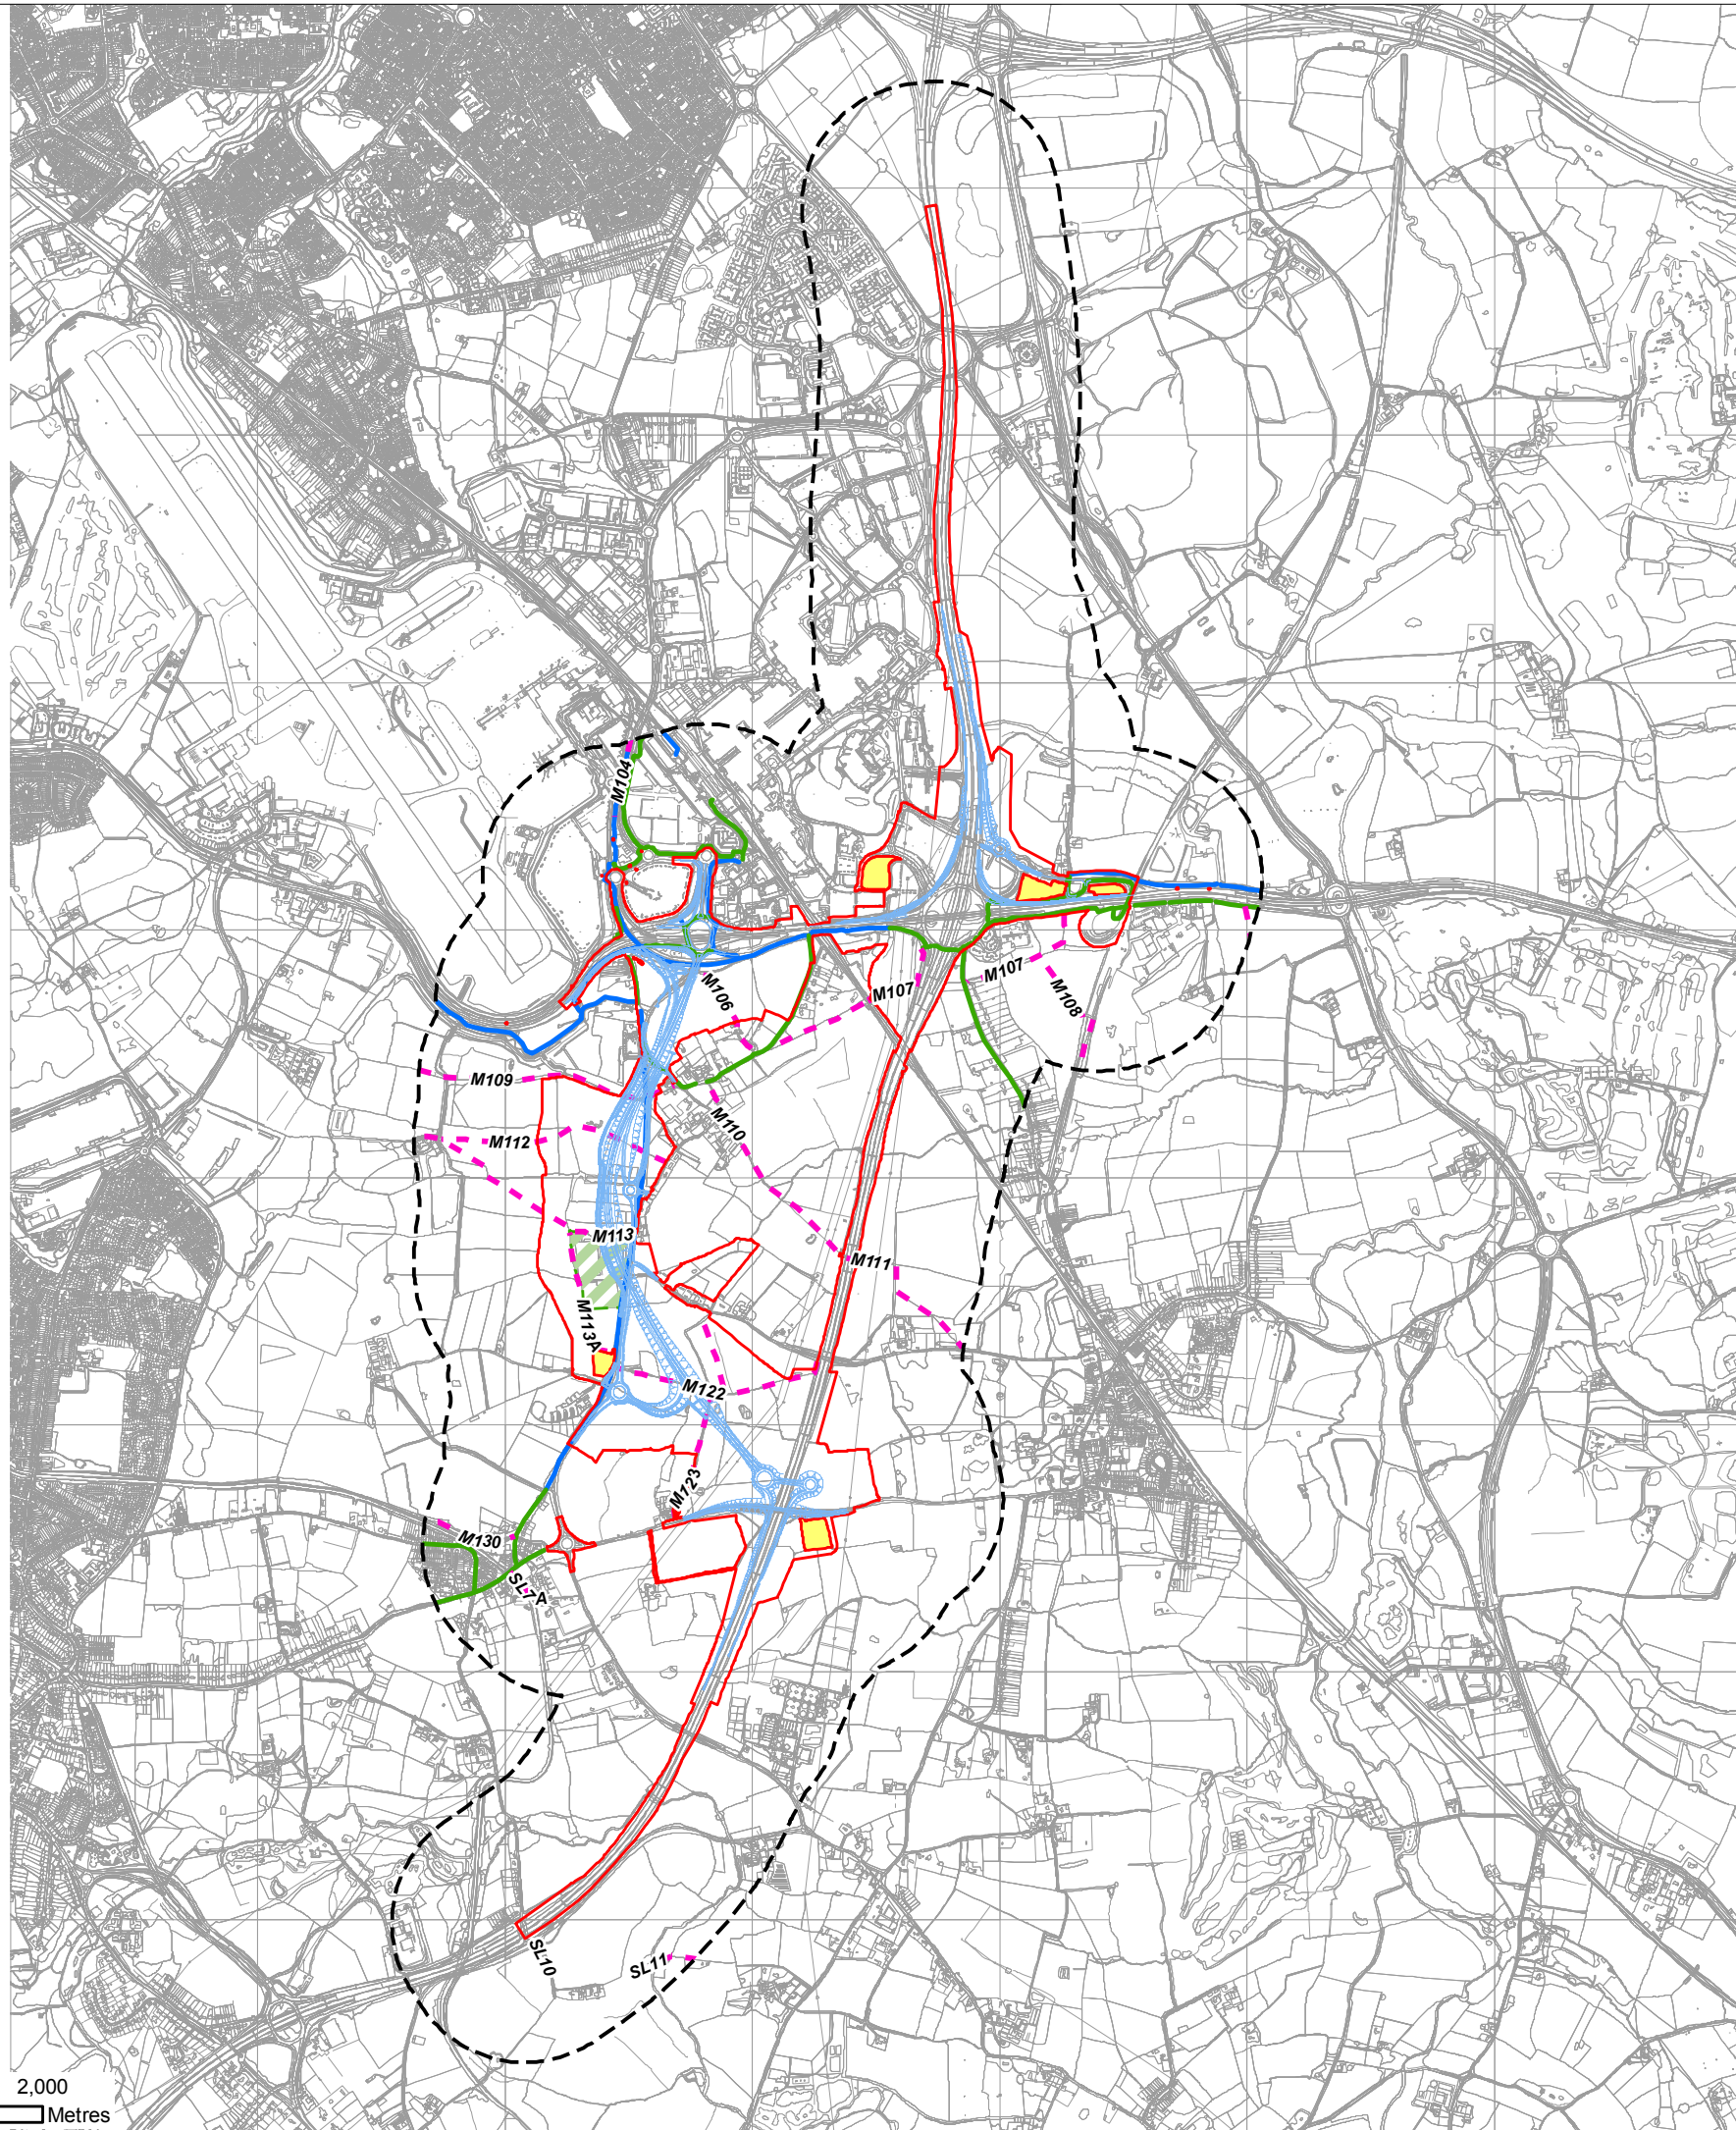

- NOTES**
THIS DRAWING IS TO BE READ IN CONJUNCTION WITH ALL OTHER RELEVANT DOCUMENTATION.
- LEGEND**
- THE SCHEME
 - LIMITS OF LAND TO BE ACQUIRED OR USED PERMANENTLY OR TEMPORARILY (THE ORDER LIMITS)
 - LIMITS OF LAND TO BE TEMPORARILY ACQUIRED FOR SIGNAGE INSTALLATION
 - LAND NOT INCLUDED WITHIN THE ORDER LIMITS
 - 500M STUDY AREA
 - PUBLIC RIGHTS OF WAY
 - FOOTWAY (OR LOCAL ROAD SUITABLE FOR USE BY PEDESTRIANS)
 - SHARED USE FOOTWAY/CYCLEWAY
 - WARWICKSHIRE GAELIC ATHLETIC ASSOCIATION

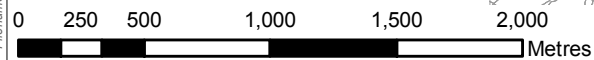

FIRST ISSUE	GB	JG	12/12/18	C01
Revision Details	By	Check	Date	Suffix
Purpose of Issue				
DCO SUBMISSION				
Client				
Highways England Floor 5 Two Colmore Square 38 Colmore Circus B4 6BN				
Development Consent Order Number				
TR010027				
Project Title				
M42 JUNCTION 6 IMPROVEMENT				
Drawing Title				
FIGURE 13.1 OVERVIEW OF PEDESTRIAN ONLY AND SHARED USE PEDESTRIAN/ CYCLIST FACILITIES				
Designed HS	Drawn GB	Checked JB	Approved JG	Date 12/12/18
Internal Project No 60543032			Suitability D7	
Scale @ A3 1:30,000			Zone M42	
<small>THIS DOCUMENT HAS BEEN PREPARED PURSUANT TO AND SUBJECT TO THE TERMS OF AECOM'S APPOINTMENT BY ITS CLIENT. AECOM ACCEPTS NO LIABILITY FOR ANY USE OF THIS DOCUMENT OTHER THAN BY ITS ORIGINAL CLIENT OR FOLLOWING AECOM'S EXPRESS AGREEMENT TO SUCH USE, AND ONLY FOR THE PURPOSES FOR WHICH IT WAS PREPARED AND PROVIDED.</small>				
Drawing Number HE551485 -ACM		Originator -EGN-		Rev C01
Location M42_SW_ZZ_ZZ		Type Role Number -DR-DC-0199		