


- NOTES**
THIS DRAWING IS TO BE READ IN CONJUNCTION WITH ALL OTHER RELEVANT DOCUMENTATION.
- LEGEND**
- LIMITS OF LAND TO BE ACQUIRED OR USED PERMANENTLY OR TEMPORARILY (THE ORDER LIMITS)
 - LIMITS OF LAND TO BE TEMPORARILY ACQUIRED FOR SIGNAGE INSTALLATION
 - LAND NOT INCLUDED WITHIN THE ORDER LIMITS
 - OUTERMOST ZONE OF INFLUENCE (2KM)
- SHORT LIST OF OTHER DEVELOPMENTS**
- WYEVALE GARDEN CENTRE
 - MOTORWAY SERVICE AREA
 - LAND ADJACENT AND TO THE SOUTH OF COMMON FARM
 - BRACEY'S NURSERIES
 - LAND SOUTH OF SOLIHULL PARKWAY
 - OUTERMOST ZONE OF INFLUENCE (COLOURED TO MATCH DEVELOPMENT BOUNDARY)

Revision Details	GB	JG	10/12/18	C01
Purpose of Issue	DCO SUBMISSION			
Client	Highways England Floor 5 Two Colmore Square 38 Colmore Circus B4 6BN			
Development Consent Order Number	TR010027			
Project Title	M42 JUNCTION 6 IMPROVEMENT			
Drawing Title	FIGURE 16.2 SHORT LIST OF OTHER DEVELOPMENTS SHEET 1 OF 3			

Designed	MB	Drawn	GB	Checked	MB	Approved	JG	Date	10/12/18
Internal Project No	60543032				Suitability	D7			
Scale @ A3	1:45,000				Zone	M42			
THIS DOCUMENT HAS BEEN PREPARED PURSUANT TO AND SUBJECT TO THE TERMS OF AECOM'S APPOINTMENT BY ITS CLIENT. AECOM ACCEPTS NO LIABILITY FOR ANY USE OF THIS DOCUMENT OTHER THAN BY ITS ORIGINAL CLIENT OR FOLLOWING AECOM'S EXPRESS AGREEMENT TO SUCH USE, AND ONLY FOR THE PURPOSES FOR WHICH IT WAS PREPARED AND PROVIDED.									
Drawing Number	HE551485	-ACM	-EGN-	C01					
Location	M42_SW_ZZ_ZZ	-DR-DC-0213							

File name: K:\GIS Management\60543032 - M42 Jct 6 GIS Folder - GIS\01 - Maps\02 - Figures\New Templates\FIGURE 16.2 Sheet 1.mxd

This map is based upon Ordnance Survey material with the permission of Ordnance Survey on behalf of the Controller of Her Majesty's Stationery Office © Crown copyright. Unauthorised reproduction infringes Crown copyright and may lead to prosecution or civil proceedings. Highways England 100030649 2018

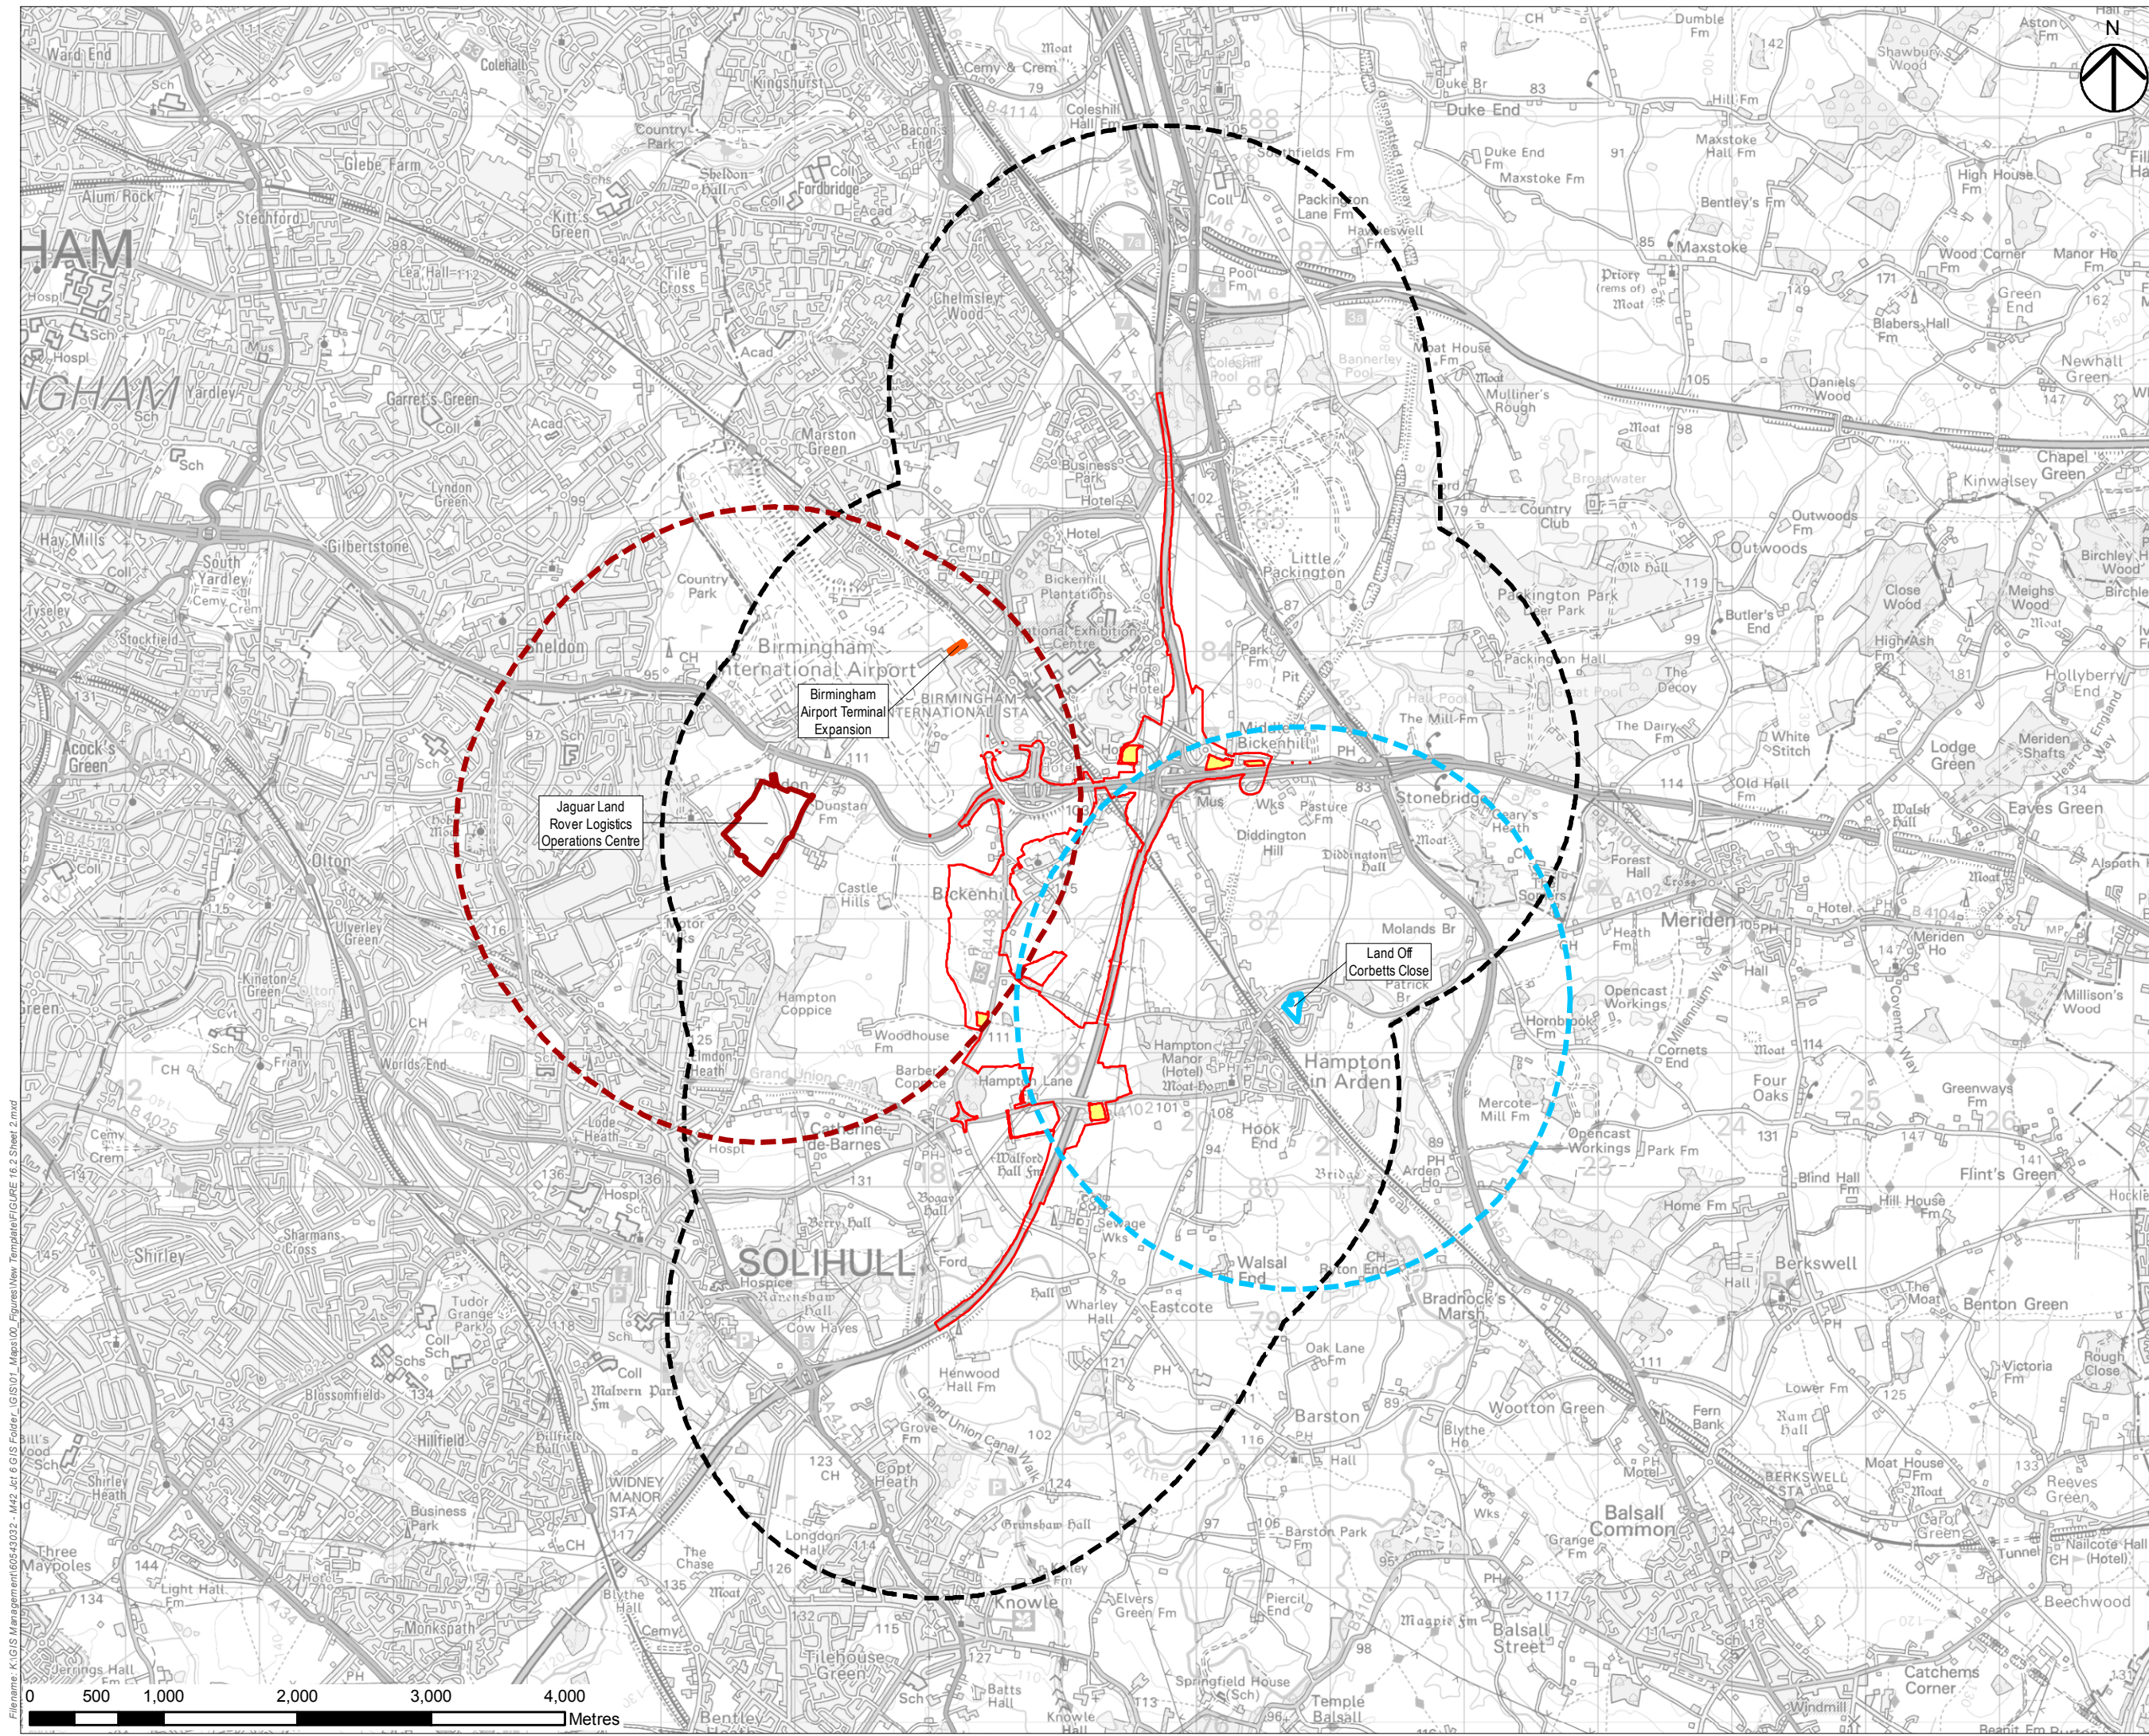

NOTES
THIS DRAWING IS TO BE READ IN CONJUNCTION WITH ALL OTHER RELEVANT DOCUMENTATION.

LEGEND

- LIMITS OF LAND TO BE ACQUIRED OR USED PERMANENTLY OR TEMPORARILY (THE ORDER LIMITS)
- LIMITS OF LAND TO BE TEMPORARILY ACQUIRED FOR SIGNAGE INSTALLATION
- LAND NOT INCLUDED WITHIN THE ORDER LIMITS
- OUTERMOST ZONE OF INFLUENCE (2KM)


SHORT LIST OF OTHER DEVELOPMENTS

- LAND OFF CORBETTS CLOSE
- BIRMINGHAM AIRPORT TERMINAL EXPANSION
- JAGUAR LAND ROVER LOGISTICS OPERATIONS CENTRE
- OUTERMOST ZONE OF INFLUENCE (COLOURED TO MATCH DEVELOPMENT BOUNDARY)

FIRST ISSUE	GB	JG	10/12/18	C01
Revision Details	By	Check	Date	Suffix
Purpose of Issue				
DCO SUBMISSION				
Client				
Development Consent Order Number				
TR010027				
Project Title				
M42 JUNCTION 6 IMPROVEMENT				
Drawing Title				
FIGURE 16.2 SHORT LIST OF OTHER DEVELOPMENTS SHEET 2 OF 3				
Designed MB	Drawn GB	Checked MB	Approved JG	Date 10/12/18
Internal Project No 60543032		Sustainability D7		
Scale @ A3 1:45,000		Zone M42		
THIS DOCUMENT HAS BEEN PREPARED PURSUANT TO AND SUBJECT TO THE TERMS OF AECOM'S APPOINTMENT BY ITS CLIENT. AECOM ACCEPTS NO LIABILITY FOR ANY USE OF THIS DOCUMENT OTHER THAN BY ITS ORIGINAL CLIENT OR FOLLOWING AECOM'S EXPRESS AGREEMENT TO SUCH USE, AND ONLY FOR THE PURPOSES FOR WHICH IT WAS PREPARED AND PROVIDED.				
Drawing Number HE551485 -ACM		Originator -EGN-		Rev C01
Location M42_SW_ZZ_ZZ		Type -DR-DC-0214		Number

File name: K:\GIS Management\60543032 - M42 Jct 6 GIS Folder - GIS\01 - Maps\02 - Figures\New Template\FIGURE 16.2 Sheet 2.mxd

This map is based upon Ordnance Survey material with the permission of Ordnance Survey on behalf of the Controller of Her Majesty's Stationery Office © Crown copyright. Unauthorised reproduction infringes Crown copyright and may lead to prosecution or civil proceedings. Highways England 100030649 2018

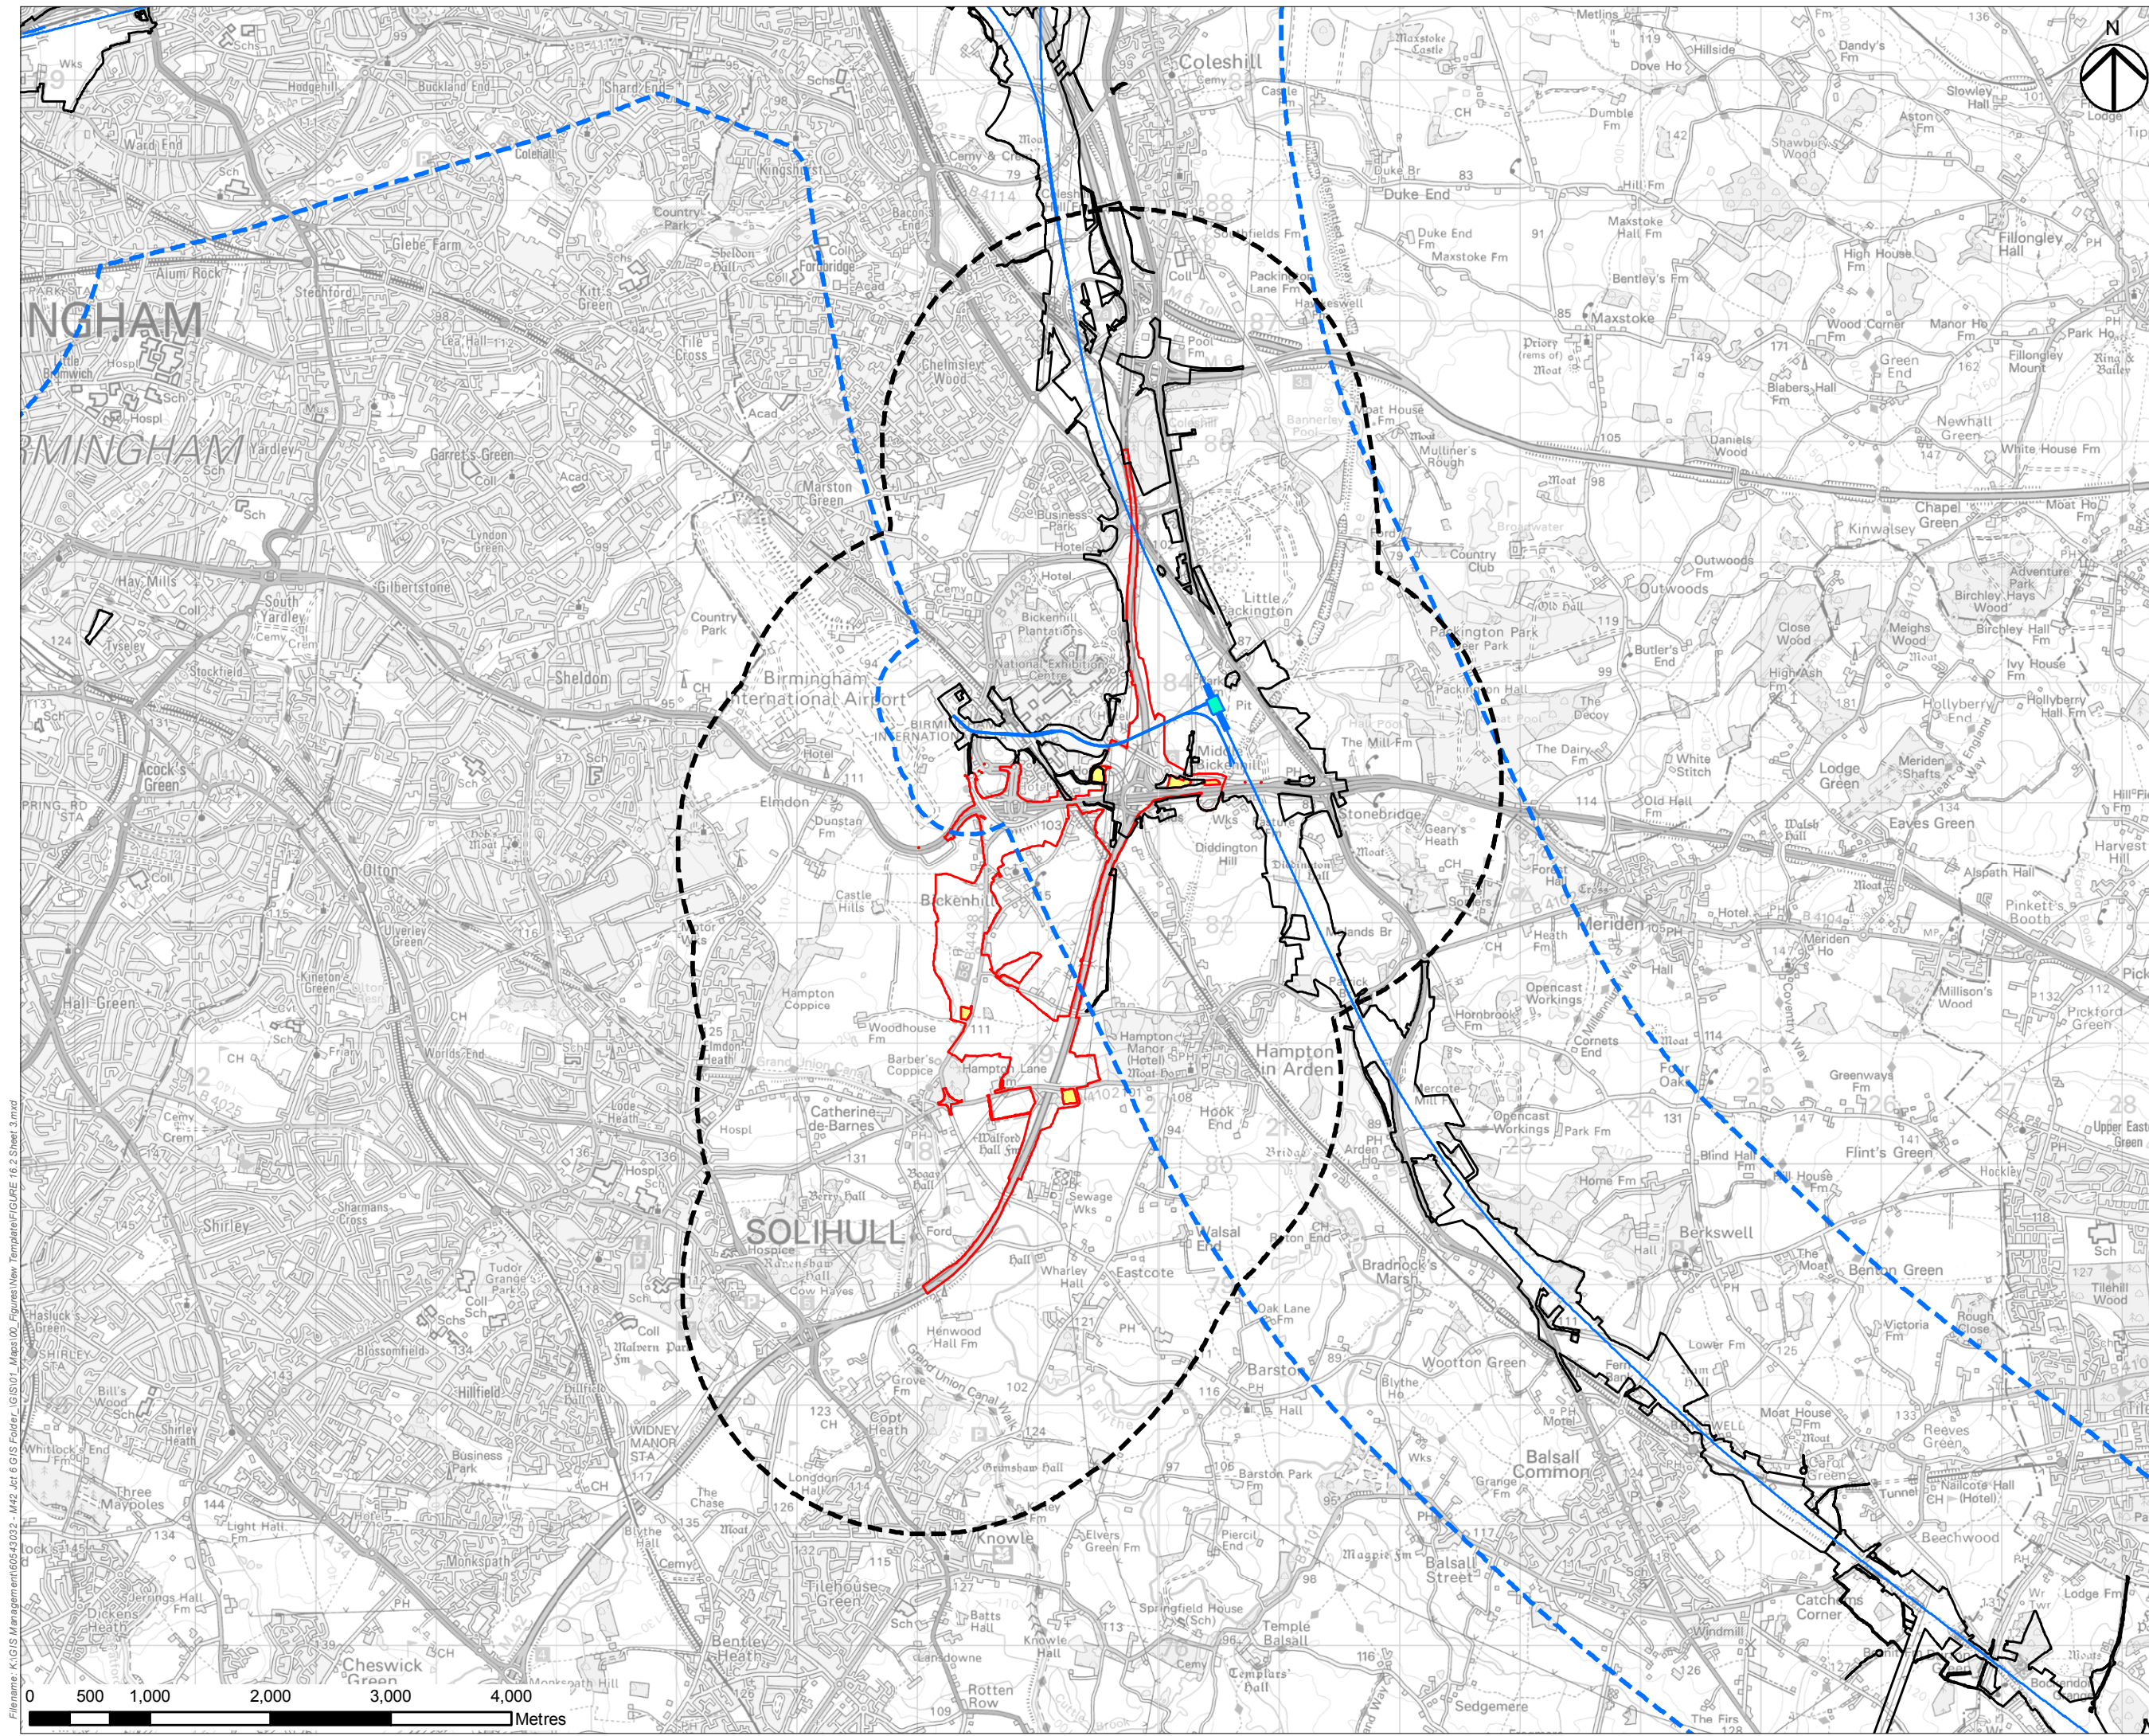

NOTES
THIS DRAWING IS TO BE READ IN CONJUNCTION WITH ALL OTHER RELEVANT DOCUMENTATION.

LEGEND

- LIMITS OF LAND TO BE ACQUIRED OR USED PERMANENTLY OR TEMPORARILY (THE ORDER LIMITS)
- LIMITS OF LAND TO BE TEMPORARILY ACQUIRED FOR SIGNAGE INSTALLATION
- LAND NOT INCLUDED WITHIN THE ORDER LIMITS
- OUTERMOST ZONE OF INFLUENCE (2KM)
- HS2 OUTERMOST ZONE OF INFLUENCE
- HS2 BIRMINGHAM INTERCHANGE STATION
- HS2 ALIGNMENT
- HS2 CONSTRUCTION BOUNDARY

FIRST ISSUE	GB	JG	10/12/18	C01
Revision Details	By	Check	Date	Suffix
Purpose of Issue	DCO SUBMISSION			
Client	Highways England			
Development Consent Order Number	TR010027			
Project Title	M42 JUNCTION 6 IMPROVEMENT			
Drawing Title	FIGURE 16.2 SHORT LIST OF OTHER DEVELOPMENTS			

Designed	Drawn	Checked	Approved	Date
MB	GB	MB	JG	10/12/18
Internal Project No	Subality			
60543032	D7			
Scale @ A3	Zone			
1:50,000	M42			
THIS DOCUMENT HAS BEEN PREPARED PURSUANT TO AND SUBJECT TO THE TERMS OF AECOM'S APPOINTMENT BY ITS CLIENT. AECOM ACCEPTS NO LIABILITY FOR ANY USE OF THIS DOCUMENT OTHER THAN BY ITS ORIGINAL CLIENT OR FOLLOWING AECOM'S EXPRESS AGREEMENT TO SUCH USE, AND ONLY FOR THE PURPOSES FOR WHICH IT WAS PREPARED AND PROVIDED.				
Drawing Number	Originator	Volume	Rev	
HE551485 -ACM	-EGN-		C01	
M42_SW_ZZ_ZZ	-DR-DC-0215			
Location	Type	Role	Number	

File name: K:\GIS Management\60543032 - M42 Jct 6 GIS folder - GIS\01 - Maps\02 - Figures\New Template\FIGURE 16.2 Sheet 3.mxd