

M25 junction 10/A3 Wisley interchange

TR010030

9.24 Drawings in reference to Fence Heights (reference 1.10.1 ExQ1)

Rule 8(1)(b)

Planning Act 2008

Infrastructure Planning (Examination Procedure) Rules 2010

Volume 9

December 2019

Infrastructure Planning

Planning Act 2008

The Infrastructure Planning (Examination Procedure) Rules 2010

M25 junction 10/A3 Wisley interchange Development Consent Order 202[x]

9.24 Drawings in reference to Fence Heights (Reference 1.10.1 ExQ1)


Rule Number:	Rule 8(1)(c)(i)
Planning Inspectorate Scheme Reference	TR010030
Application Document Reference	TR010030/9.24
Author:	M25 junction 10/A3 Wisley interchange project team, Highways England and Atkins

Version	Date	Status of Version
Rev 0	18 December 2019	Deadline 2


DO NOT SCALE

100
Millimetres

HIGHWAYS

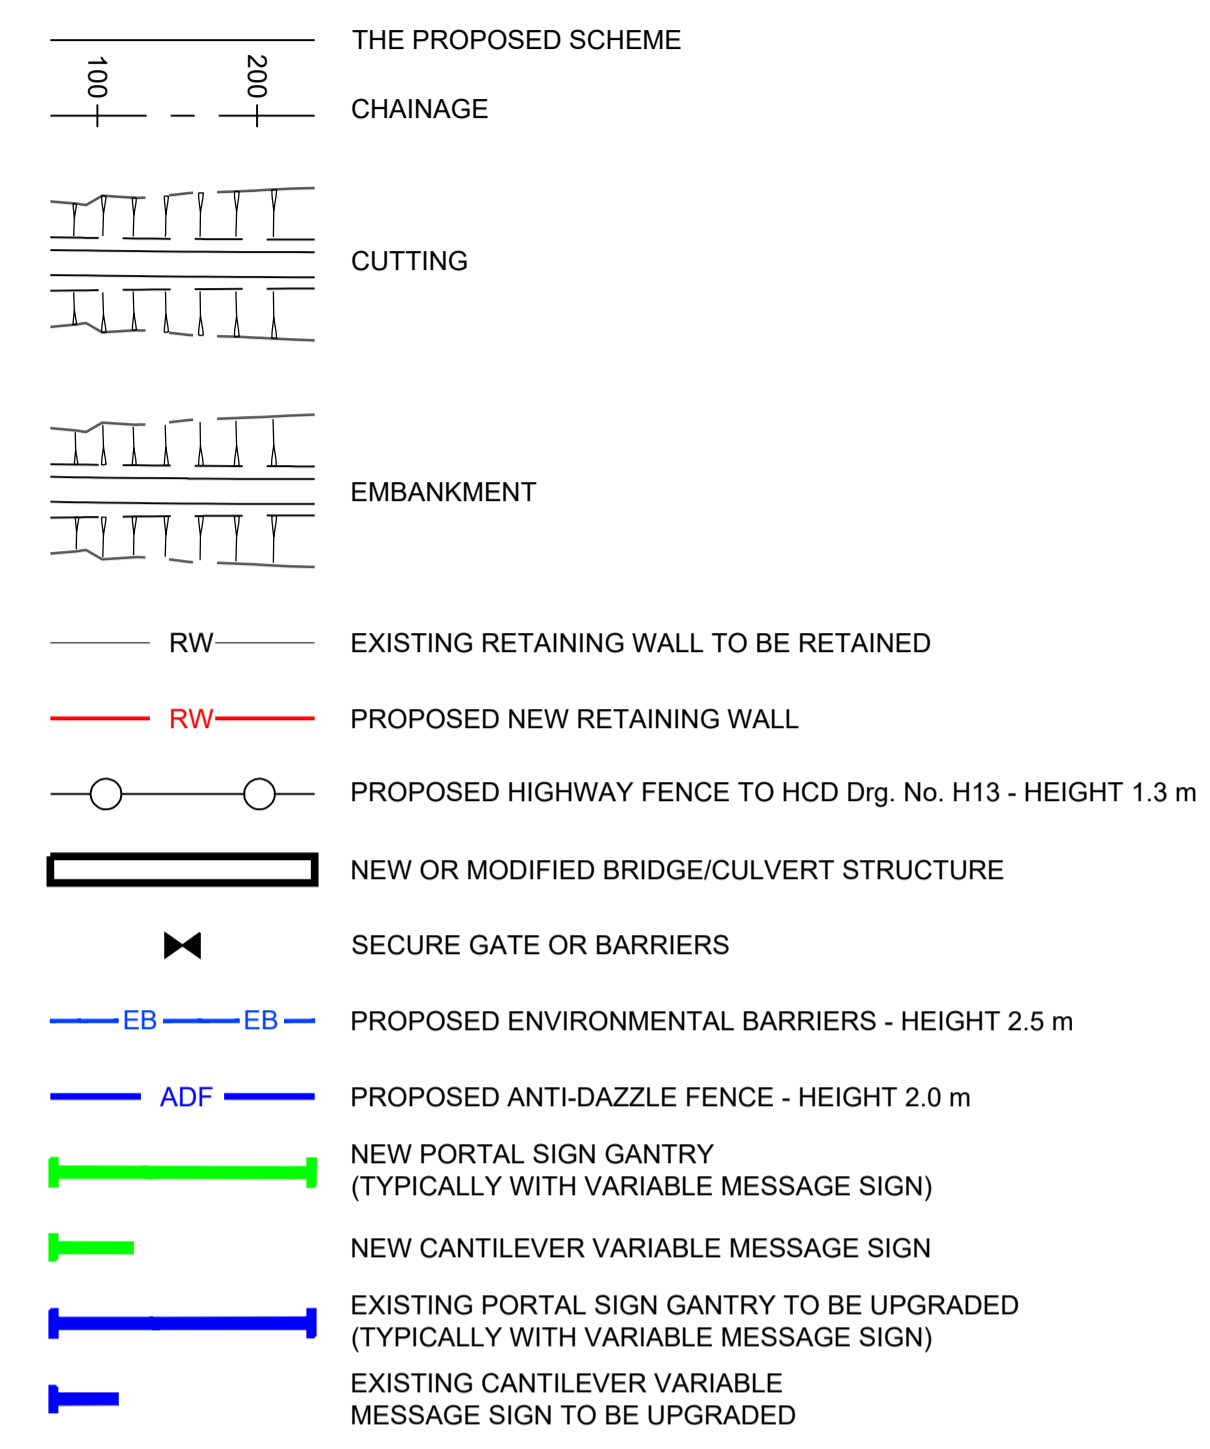



DRAINAGE

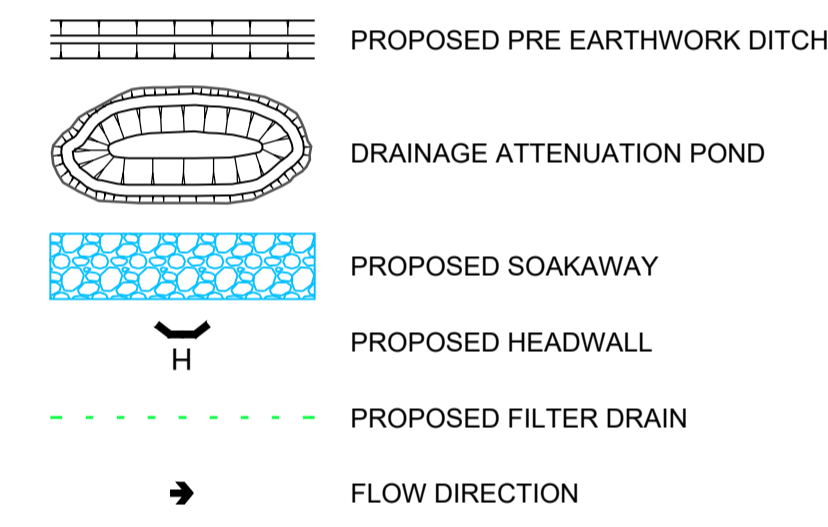

BOUNDARIES




GANTRY SCHEMATICS

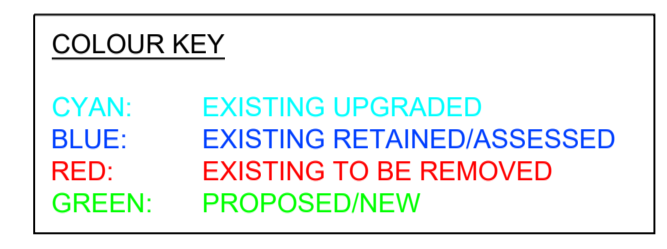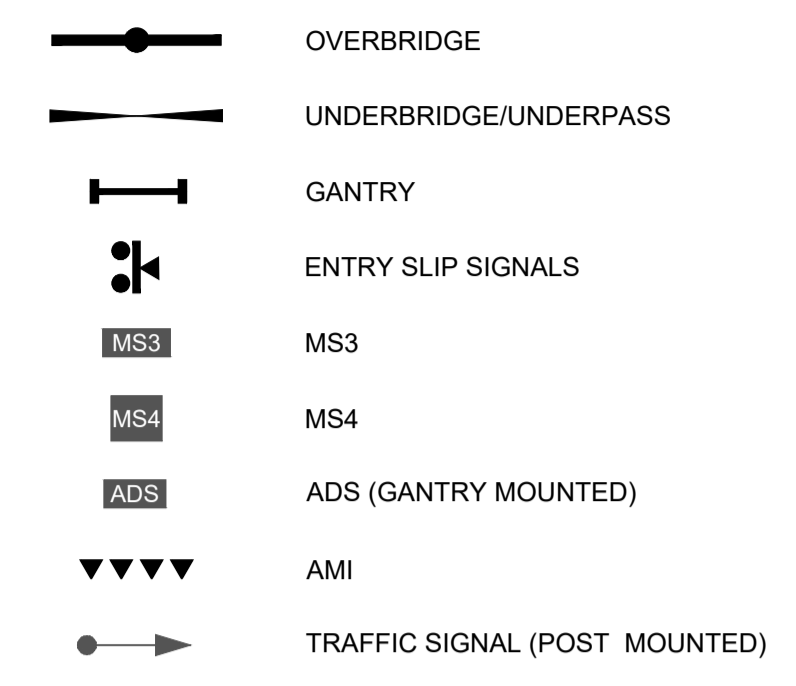

PROFILE ELEMENTS



CROSS-SECTION ELEMENTS:

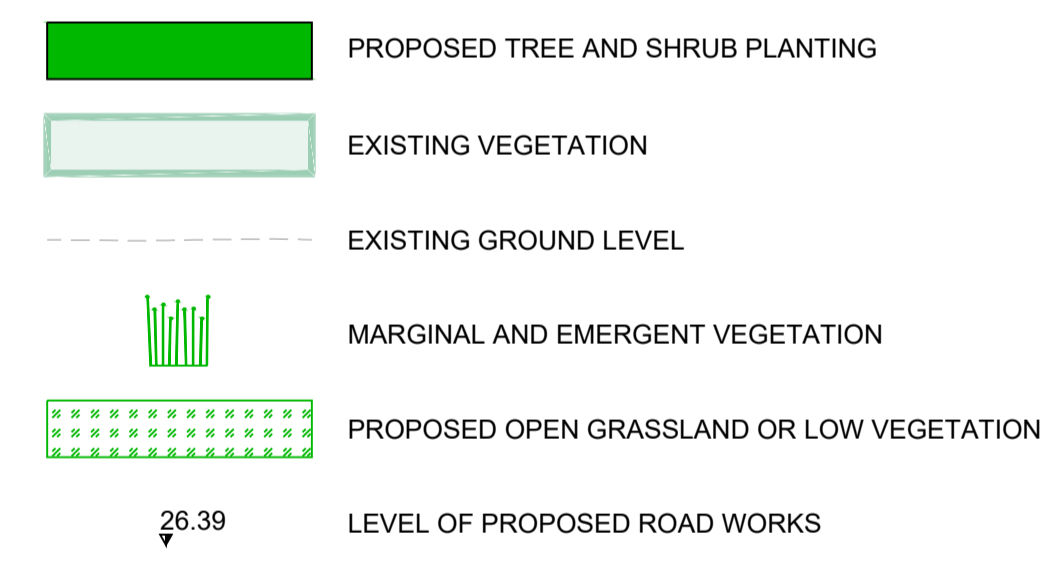

Description						
Status	Revision	Drawn	Checked	Reviewed	Authorised	Issue Date
Description						
Status	Revision	Drawn	Checked	Reviewed	Authorised	Issue Date
Description						
Status	Revision	Drawn	Checked	Reviewed	Authorised	Issue Date
Description						
Response to ExA Question 1.1.9						
Status	Revision	Drawn	Checked	Reviewed	Authorised	Issue Date
A1	0	SA	LH	RM	RB	29/11/19
Description						
Response to ExA Question 1.10.1						
Status	Revision	Drawn	Checked	Reviewed	Authorised	Issue Date
S0	1	---	---	---	---	---

Drawing Suitability: **WORK IN PROGRESS** Status: **S0**

ATKINS Epsom Gateway, Ashley Avenue, Epsom, Surrey, KT18 5AL
Tel: +44 (0)1372 726140, Fax: +44 (0)1372 740055, www.atkinsglobal.com

Copyright © Atkins Limited (2018)

Client: **Working on behalf of highways england**

Project Title: **M25 junction 10/A3 Wisley interchange**


Drawing Title: **ENGINEERING DRAWINGS AND SECTIONS REGULATION 5(2)(o) KEY LEGEND**

Drawing Number: **TR010030/APP/2.9** Rev: **1**


HE PIN: HE551522 Scale: NTS Original Size: A1

DO NOT SCALE


Millimetres
0 10 100

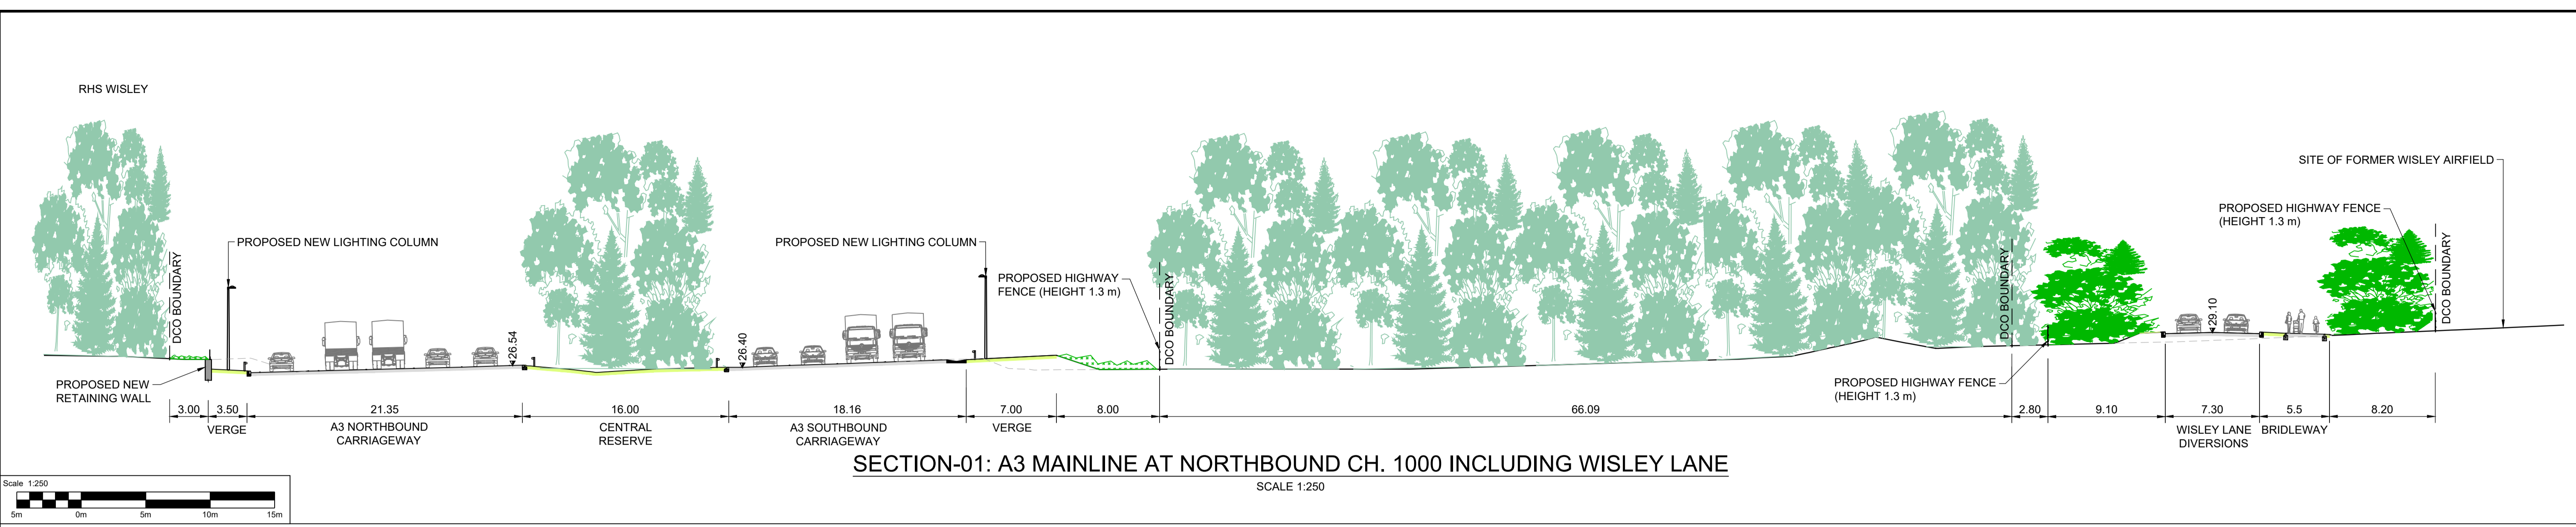

SECTION-01: A3 MAINLINE AT NORTHBOUND CH. 1000 INCLUDING WISLEY LANE
SCALE 1:250

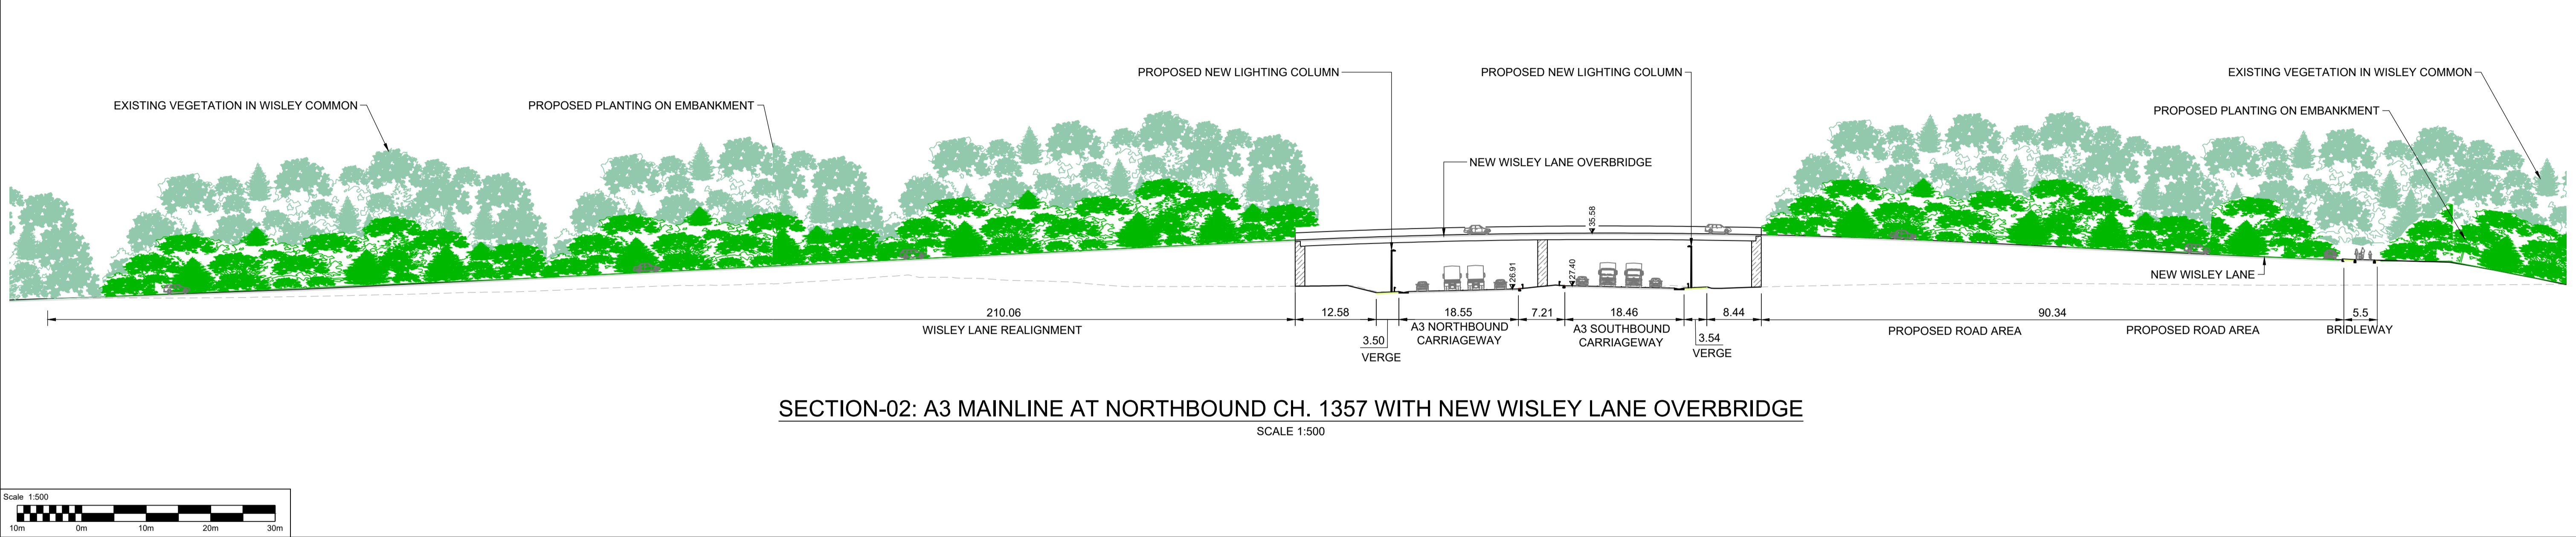

SECTION-02: A3 MAINLINE AT NORTHBOUND CH. 137 WITH NEW WISLEY LANE OVERBRIDGE
SCALE 1:500

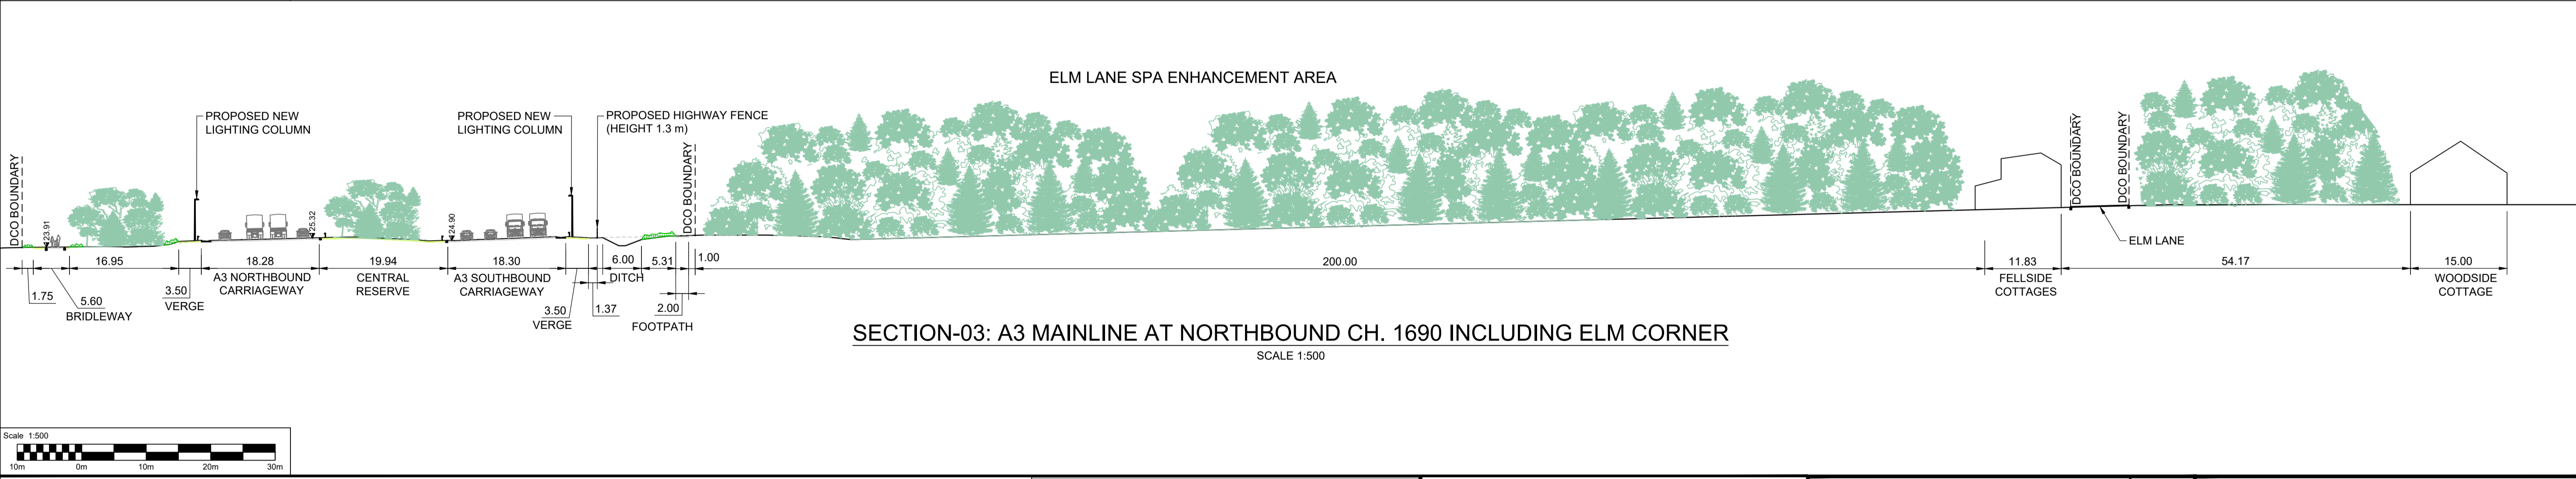

SECTION-03: A3 MAINLINE AT NORTHBOUND CH. 1690 INCLUDING ELM CORNER
SCALE 1:500

NOTES:

- ALL DIMENSIONS ARE IN METRES UNLESS OTHERWISE STATED.
- THE LAND TAKE REQUIREMENTS FOR THE LOCAL ACCESS ROADS ARE DEPENDENT ON EARTHWORKS REQUIREMENTS.
- EARTHWORKS REQUIREMENTS ARE PENDING DETAILED TOPOGRAPHICAL SURVEY.
- ALL EARTHWORKS SLOPES TO BE 1(V):4(H) UNLESS OTHERWISE SHOWN.
- SAFETY BARRIER TYPE SHOWN IS INDICATIVE AND SUBJECT TO DESIGN DEVELOPMENT.
- VERGE WIDTHS SHOWN ARE MINIMUM. VERGE WIDTH SHALL BE INCREASED TO PROVIDE SIGHT DISTANCE WHERE REQUIRED.
- STREET FURNITURE OMITTED FOR CLARITY REFER TO 'TYPICAL VERGE DETAILS' DRAWINGS.
- VEGETATION SHOWN 15 YEARS AFTER OPENING.

KEY:




- PROPOSED TREE AND SHRUB PLANTING
- EXISTING VEGETATION
- EXISTING GROUND LEVEL
- MARGINAL AND EMERGENT VEGETATION
- PROPOSED OPEN GRASSLAND OR LOW VEGETATION
- 26.39 LEVEL OF PROPOSED ROAD WORKS

SAFETY, HEALTH AND ENVIRONMENTAL INFORMATION						
Description						
Status	Revision	Drawn	Checked	Reviewed	Authorised	Issue Date
Description						
Status	Revision	Drawn	Checked	Reviewed	Authorised	Issue Date
Description						
Status	Revision	Drawn	Checked	Reviewed	Authorised	Issue Date
Description						
DCO APPLICATION						
Status	Revision	Drawn	Checked	Reviewed	Authorised	Issue Date
A4	0	SA	NK	VA	CT	10/06/19
Description						
Response to ExA Question 1.10.1						
Status	Revision	Drawn	Checked	Reviewed	Authorised	Issue Date
S0	1	---	---	---	---	---

Drawing Suitability	WORK IN PROGRESS	Status	S0	Project Title	M25 junction 10/A3 Wisley interchange
				Epsom Gateway Ashley Avenue Epsom Surrey KT18 5AL Tel: +44 (0)1372 726140 Fax: +44 (0)1372 740055 www.atkinsglobal.com	
Copyright © Atkins Limited (2018)		Client		Drawing Title	
		Working on behalf of		CROSS SECTIONS REGULATION 5(2)(o) AND 6(2) SHEET 1 OF 5	
Client		Drawing Number		Rev.	
TR010030/APP/2.9		1			
HE PIN: HE551522		Scale: AS SHOWN		Original Size: A1	

DO NOT SCALE


100
0 10
Millimetres

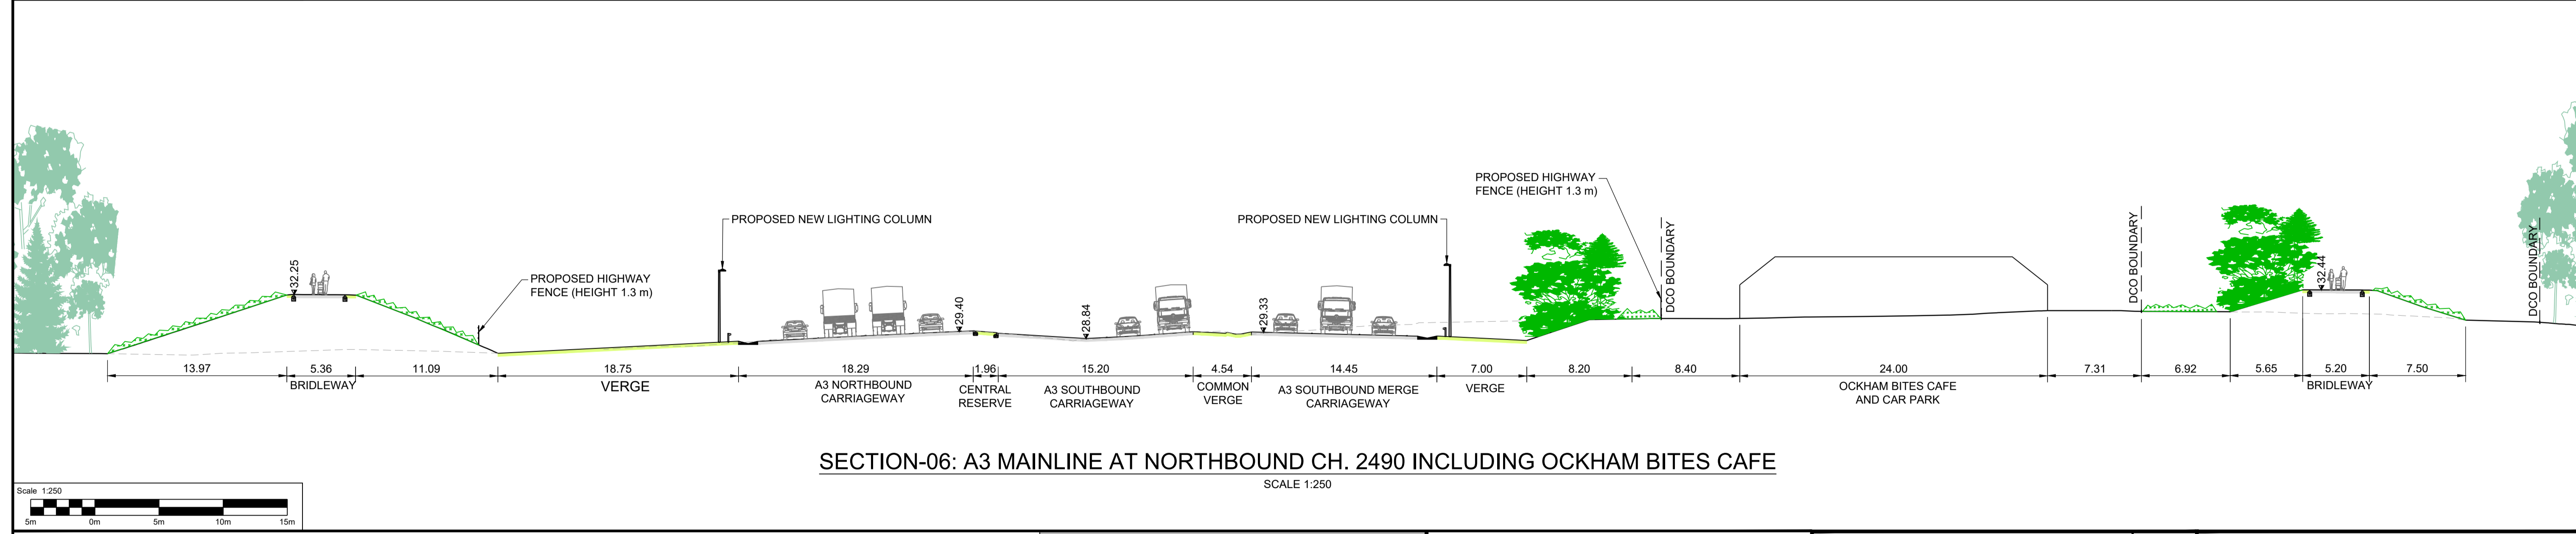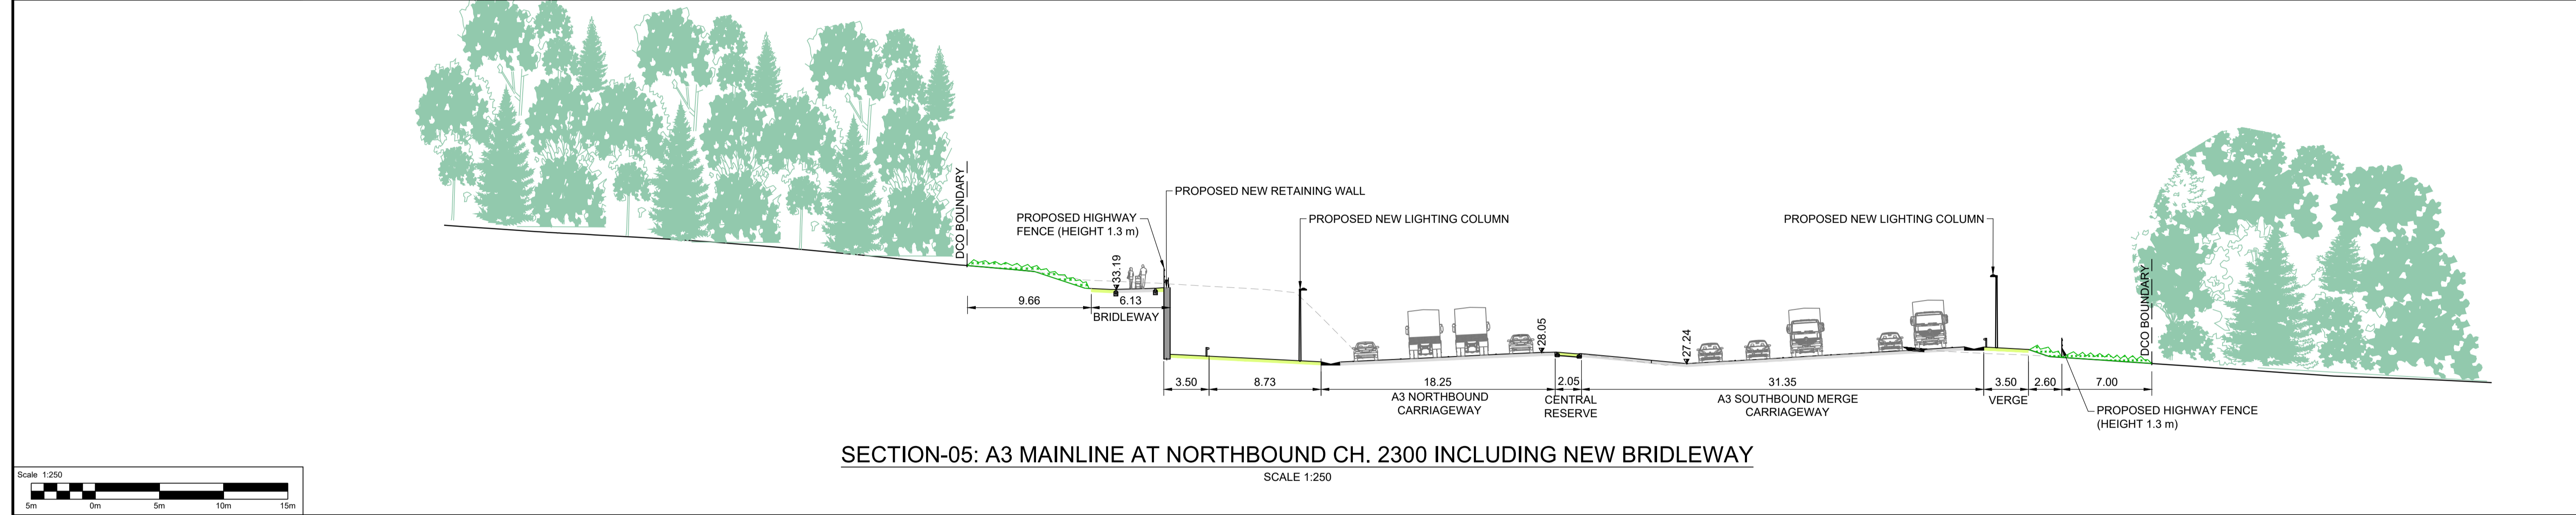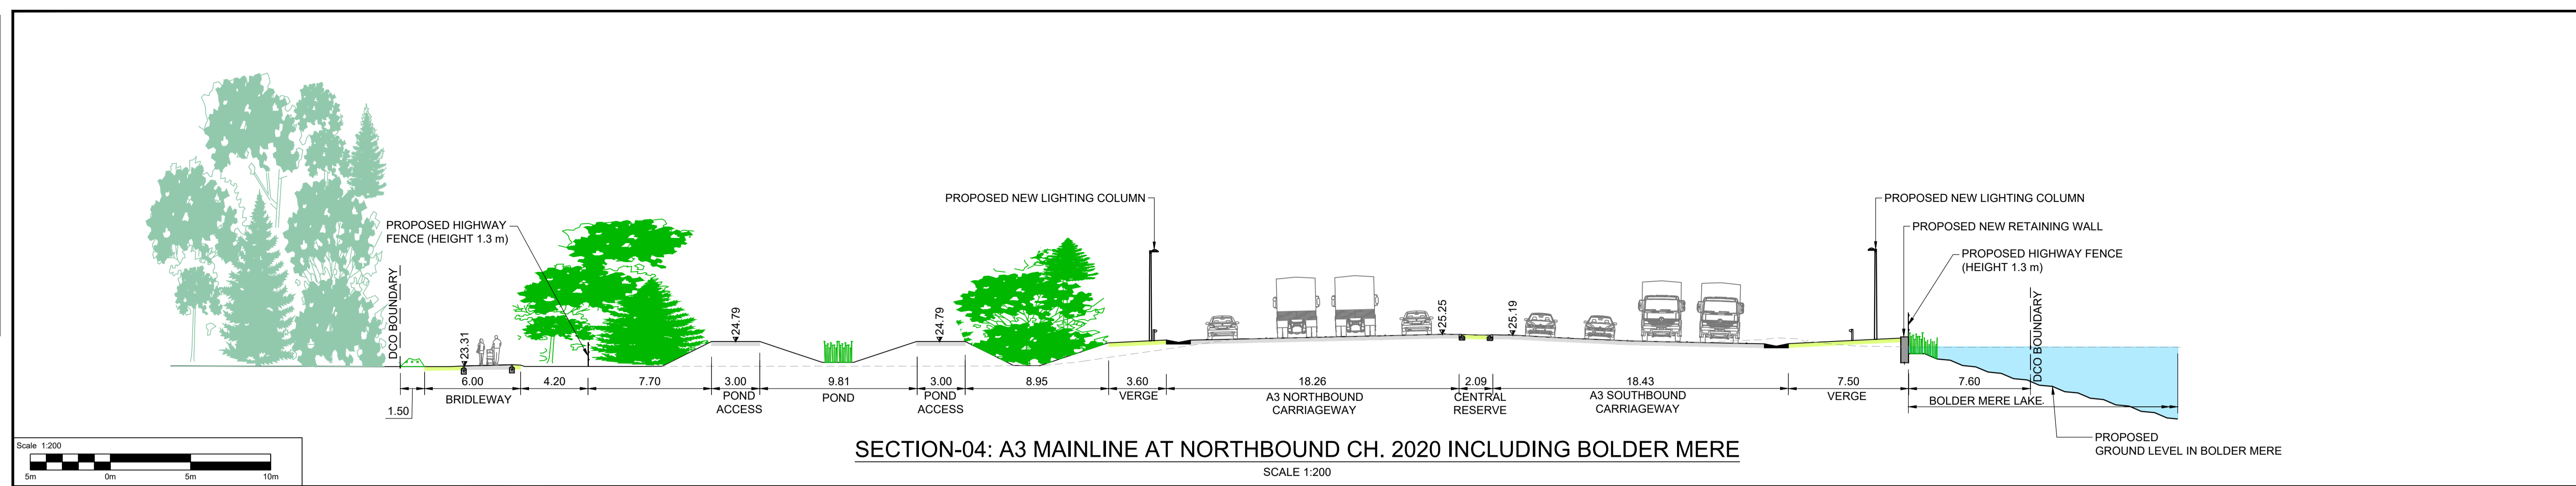


<p>NOTES:</p> <ol style="list-style-type: none"> ALL DIMENSIONS ARE IN METRES UNLESS OTHERWISE STATED. THE LAND TAKE REQUIREMENTS FOR THE LOCAL ACCESS ROADS ARE DEPENDENT ON EARTHWORKS REQUIREMENTS. EARTHWORKS REQUIREMENTS ARE PENDING DETAILED TOPOGRAPHICAL SURVEY. ALL EARTHWORKS SLOPES TO BE 1(V):4(H) UNLESS OTHERWISE SHOWN. SAFETY BARRIER TYPE SHOWN IS INDICATIVE AND SUBJECT TO DESIGN DEVELOPMENT. VERGE WIDTHS SHOWN ARE MINIMUM. VERGE WIDTH SHALL BE INCREASED TO PROVIDE SIGHT DISTANCE WHERE REQUIRED. STREET FURNITURE OMITTED FOR CLARITY REFER TO 'TYPICAL VERGE DETAILS' DRAWINGS. VEGETATION SHOWN 15 YEARS AFTER OPENING. 	<p>KEY:</p> <ul style="list-style-type: none"> PROPOSED TREE AND SHRUB PLANTING EXISTING VEGETATION EXISTING GROUND LEVEL MARGINAL AND EMERGENT VEGETATION PROPOSED OPEN GRASSLAND OR LOW VEGETATION LEVEL OF PROPOSED ROAD WORKS 	<p>SAFETY, HEALTH AND ENVIRONMENTAL INFORMATION</p> <p>In addition to the hazards/risks normally associated with the types of work detailed on this drawing, note the following significant residual risks (Reference shall also be made to the design hazard log).</p> <p>Construction: NONE</p> <p>Maintenance / Cleaning: NONE</p> <p>Use: NONE</p> <p>Decommissioning / Demolition: NONE</p>		<table border="1"> <tr> <th>Description</th> <th>Status</th> <th>Revision</th> <th>Drawn</th> <th>Checked</th> <th>Reviewed</th> <th>Authorised</th> <th>Issue Date</th> </tr> <tr> <td>Construction</td> <td>---</td> <td>---</td> <td>---</td> <td>---</td> <td>---</td> <td>---</td> <td>---</td> </tr> <tr> <td>Maintenance / Cleaning</td> <td>---</td> <td>---</td> <td>---</td> <td>---</td> <td>---</td> <td>---</td> <td>---</td> </tr> <tr> <td>Use</td> <td>---</td> <td>---</td> <td>---</td> <td>---</td> <td>---</td> <td>---</td> <td>---</td> </tr> <tr> <td>Decommissioning / Demolition</td> <td>---</td> <td>---</td> <td>---</td> <td>---</td> <td>---</td> <td>---</td> <td>---</td> </tr> </table>		Description	Status	Revision	Drawn	Checked	Reviewed	Authorised	Issue Date	Construction	---	---	---	---	---	---	---	Maintenance / Cleaning	---	---	---	---	---	---	---	Use	---	---	---	---	---	---	---	Decommissioning / Demolition	---	---	---	---	---	---	---	<p>Drawing Suitability: WORK IN PROGRESS</p> <p>Status: S0</p> <p>Project Title: M25 junction 10/A3 Wisley interchange</p>	
		Description	Status	Revision	Drawn	Checked	Reviewed	Authorised	Issue Date																																						
Construction	---	---	---	---	---	---	---	
Maintenance / Cleaning	---	---	---	---	---	---	---	
Use	---	---	---	---	---	---	---	
Decommissioning / Demolition	---	---	---	---	---	---	---	
		<p>ATKINS Epsom Gateway Ashley Avenue Epsom Surrey KT18 5AL Tel: +44 (0)1372 726140 Fax: +44 (0)1372 740055 www.atkinsglobal.com</p>		<p>CROSS SECTIONS REGULATION 5(2)(o) AND 6(2)</p> <p>SHEET 2 OF 5</p>	
		<p>Copyright © Atkins Limited (2018)</p> <p>Client: Working on behalf of highways england</p>		<p>Drawing Number: TR010030/APP/2.9</p> <p>Rev: 1</p>	
		<p>HE PIN: HE551522</p> <p>Scale: AS SHOWN</p> <p>Original Size: A1</p>	

DO NOT SCALE


100
10
0
Millimetres

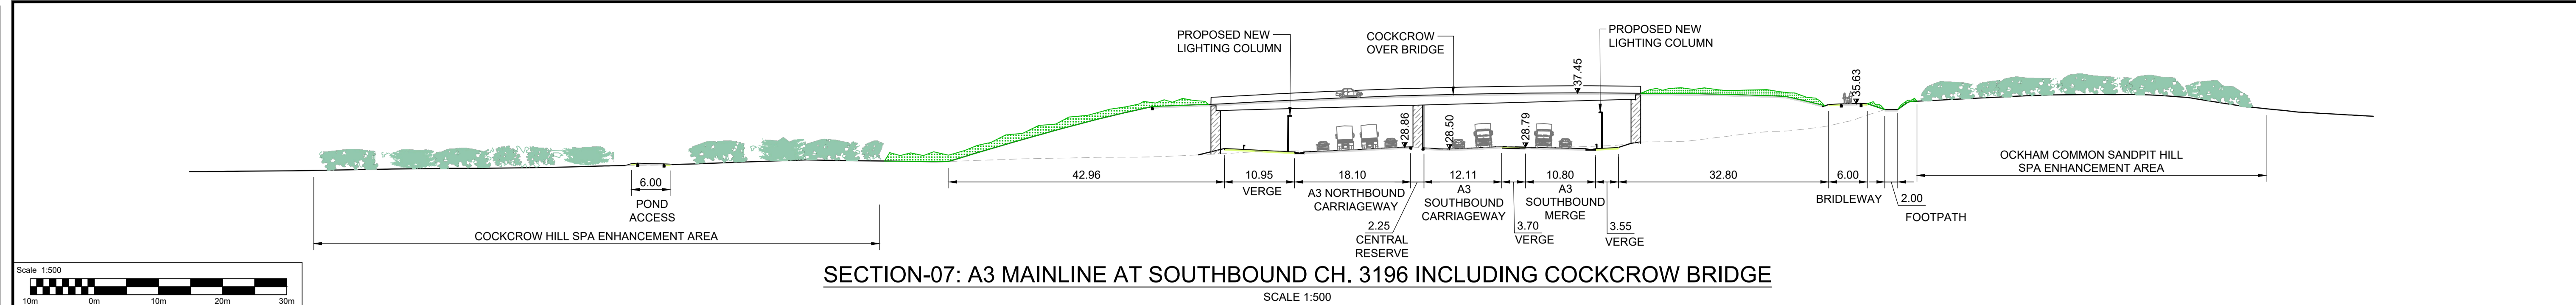


SECTION-07: A3 MAINLINE AT SOUTHBOUND CH. 3196 INCLUDING COCKCROW BRIDGE
SCALE 1:500

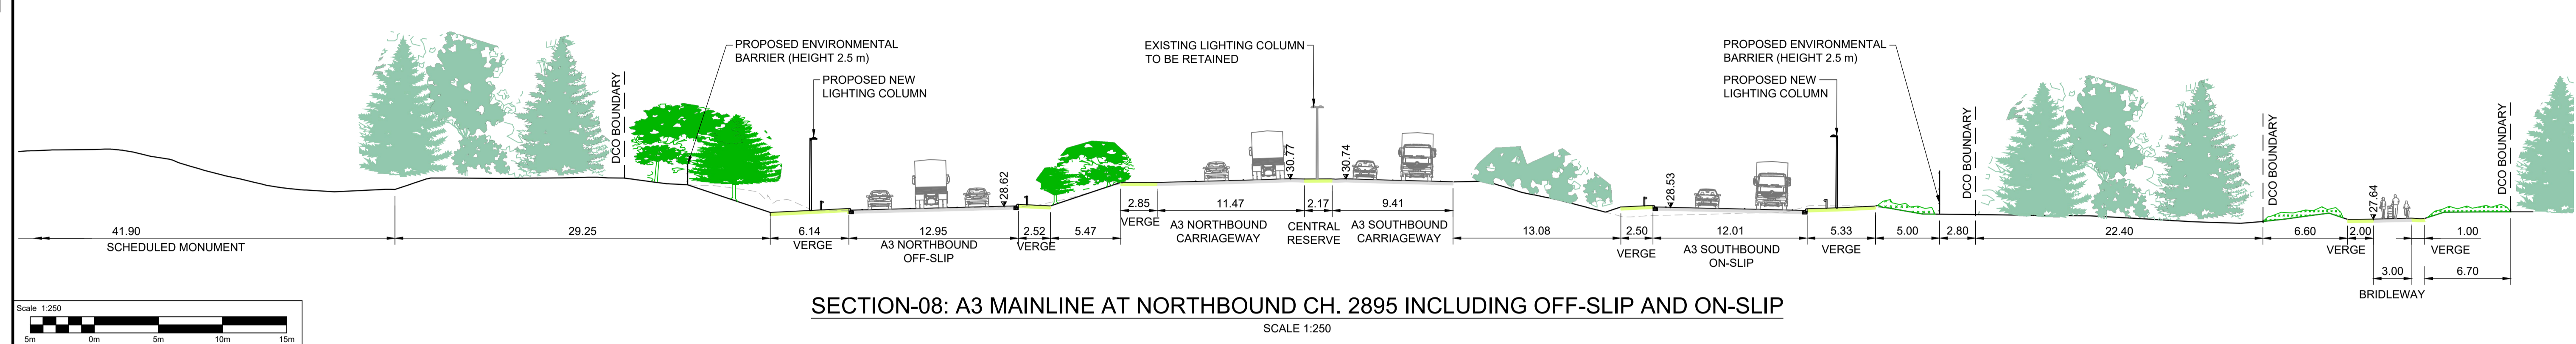

SECTION-08: A3 MAINLINE AT NORTHBOUND CH. 2895 INCLUDING OFF-SLIP AND ON-SLIP
SCALE 1:250

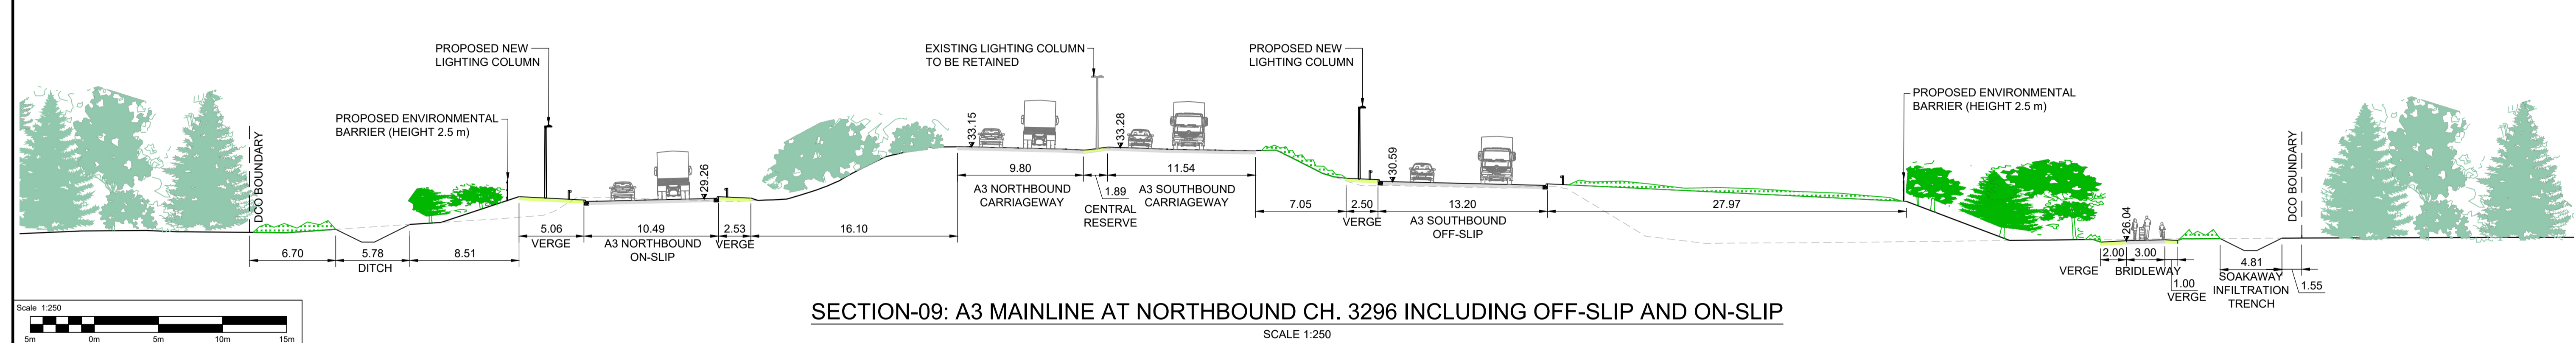

SECTION-09: A3 MAINLINE AT NORTHBOUND CH. 3296 INCLUDING OFF-SLIP AND ON-SLIP
SCALE 1:250

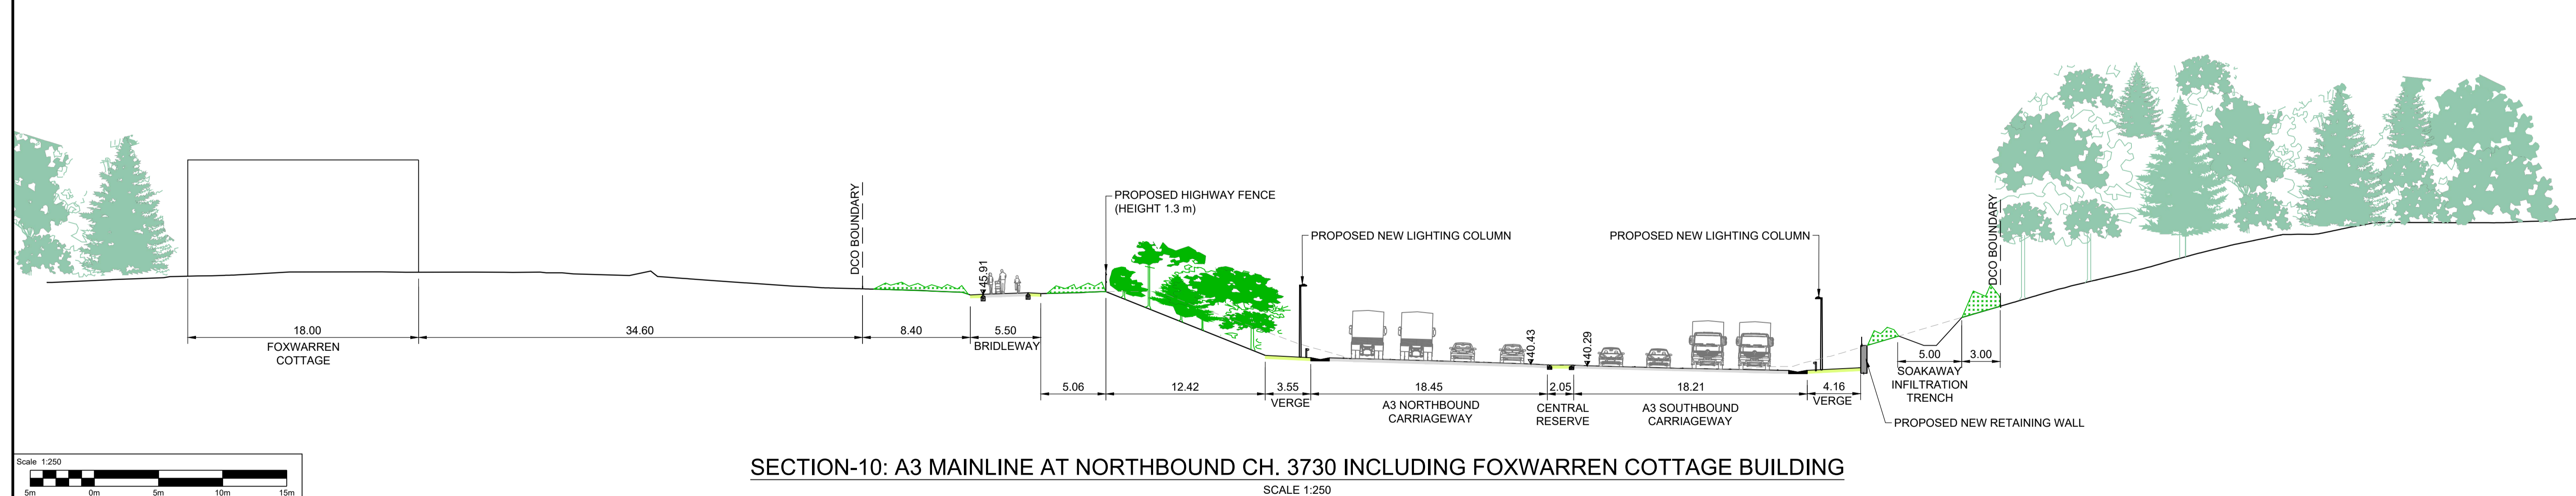

SECTION-10: A3 MAINLINE AT NORTHBOUND CH. 3730 INCLUDING FOXWARREN COTTAGE BUILDING
SCALE 1:250

- NOTES:**
- ALL DIMENSIONS ARE IN METRES UNLESS OTHERWISE STATED.
 - THE LAND TAKE REQUIREMENTS FOR THE LOCAL ACCESS ROADS ARE DEPENDENT ON EARTHWORKS REQUIREMENTS.
 - EARTHWORKS REQUIREMENTS ARE PENDING DETAILED TOPOGRAPHICAL SURVEY.
 - ALL EARTHWORKS SLOPES TO BE 1(V):4(H) UNLESS OTHERWISE SHOWN.
 - SAFETY BARRIER TYPE SHOWN IS INDICATIVE AND SUBJECT TO DESIGN DEVELOPMENT.
 - VERGE WIDTHS SHOWN ARE MINIMUM. VERGE WIDTH SHALL BE INCREASED TO PROVIDE SIGHT DISTANCE WHERE REQUIRED.
 - STREET FURNITURE OMITTED FOR CLARITY REFER TO 'TYPICAL VERGE DETAILS' DRAWINGS.
 - VEGETATION SHOWN 15 YEARS AFTER OPENING.

KEY:





	PROPOSED TREE AND SHRUB PLANTING
	EXISTING VEGETATION
	EXISTING GROUND LEVEL
	MARGINAL AND EMERGENT VEGETATION
	PROPOSED OPEN GRASSLAND OR LOW VEGETATION
	LEVEL OF PROPOSED ROAD WORKS

SAFETY, HEALTH AND ENVIRONMENTAL INFORMATION		Description	
In addition to the hazards/risks normally associated with the types of work detailed on this drawing, note the following significant residual risks (Reference shall also be made to the design hazard log).		Status	Revision
Construction		Drawn	Checked
Maintenance / Cleaning		Reviewed	Authorised
Use		Issue Date	
Decommissioning / Demolition			

Drawing Suitability	WORK IN PROGRESS	Status	S0	Project Title	M25 junction 10/A3 Wisley interchange
		Epsom Gateway Ashley Avenue Epsom Surrey KT18 5AL Tel: +44 (0)1372 726140 Fax: +44 (0)1372 740055 www.atkinsglobal.com		Drawing Title CROSS SECTIONS REGULATION 5(2)(o) AND 6(2) SHEET 3 OF 5	
Copyright © Atkins Limited (2018)		Client		Drawing Number	
Working on behalf of				TR010030/APP/2.9	
		Rev:		1	
		HE PIN: HE551522		Scale: AS SHOWN	
		Original Size: A1			

DO NOT SCALE

100
0 10
Millimetres

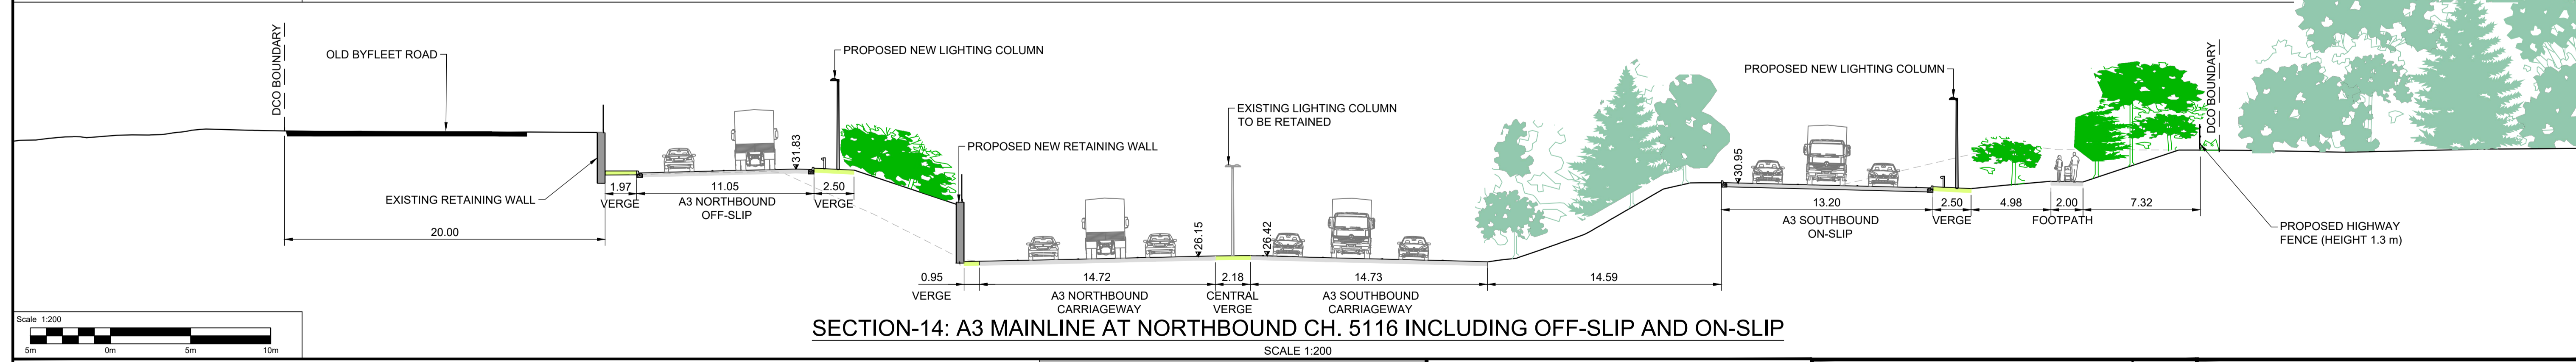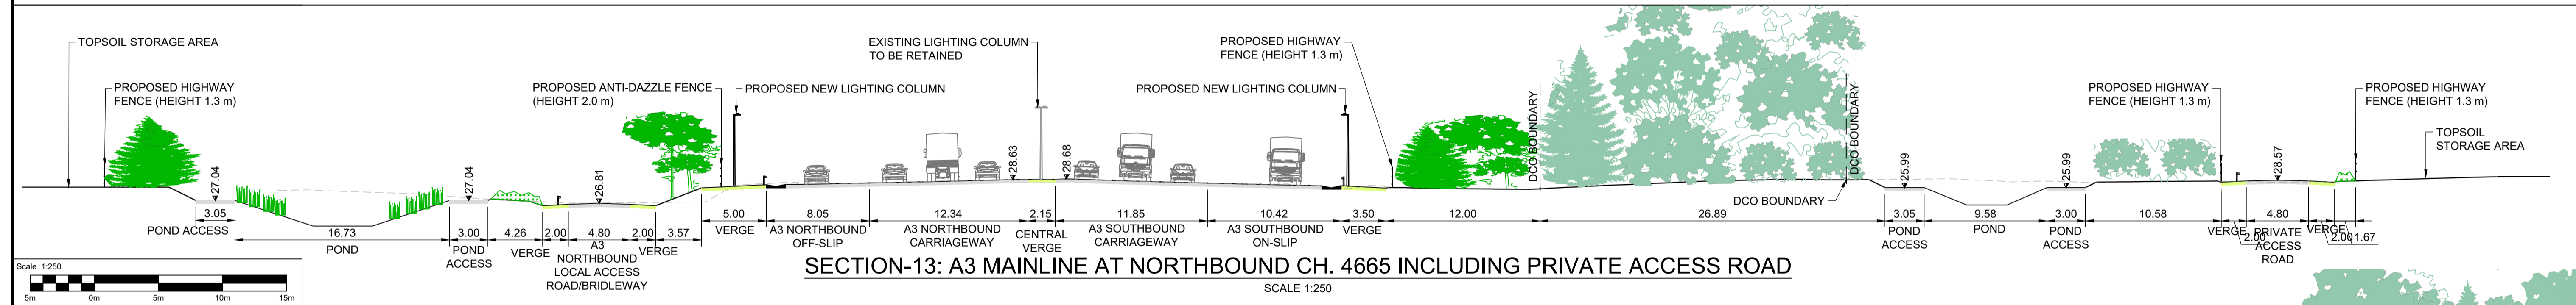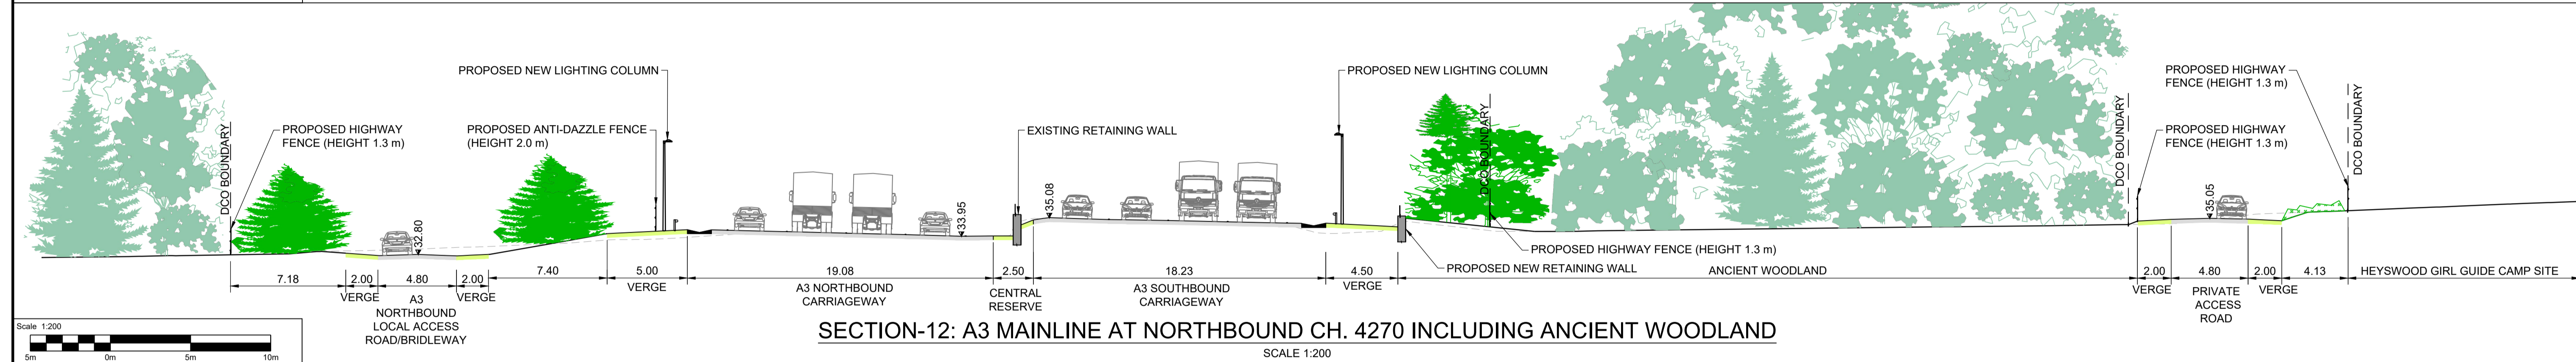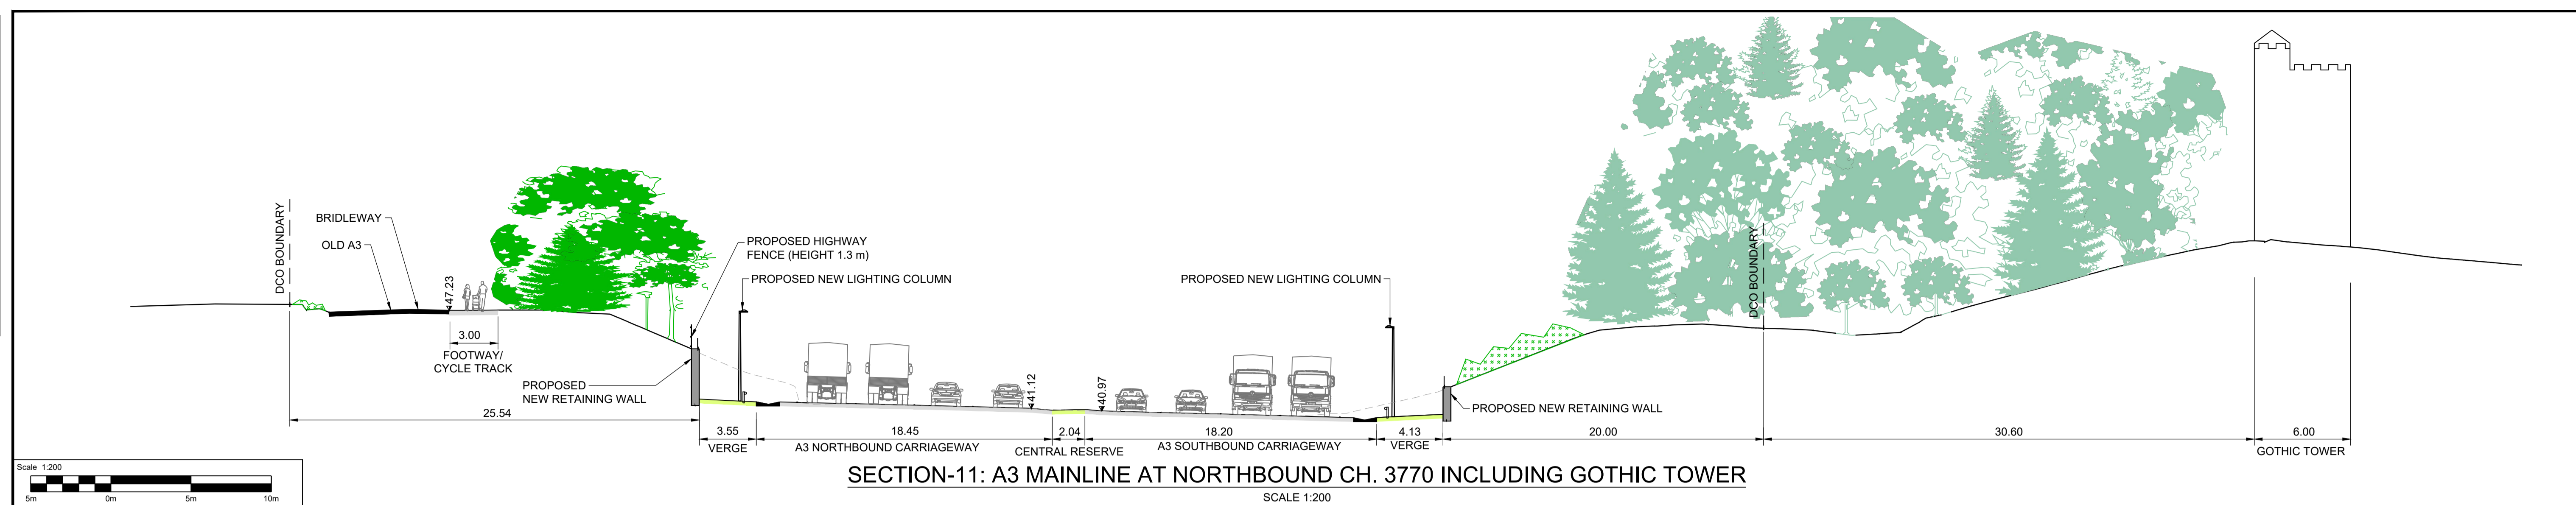

- NOTES:**
- ALL DIMENSIONS ARE IN METRES UNLESS OTHERWISE STATED.
 - THE LAND TAKE REQUIREMENTS FOR THE LOCAL ACCESS ROADS ARE DEPENDENT ON EARTHWORKS REQUIREMENTS.
 - EARTHWORKS REQUIREMENTS ARE PENDING DETAILED TOPOGRAPHICAL SURVEY.
 - ALL EARTHWORKS SLOPES TO BE 1(V):4(H) UNLESS OTHERWISE SHOWN.
 - SAFETY BARRIER TYPE SHOWN IS INDICATIVE AND SUBJECT TO DESIGN DEVELOPMENT.
 - VERGE WIDTHS SHOWN ARE MINIMUM. VERGE WIDTH SHALL BE INCREASED TO PROVIDE SIGHT DISTANCE WHERE REQUIRED.
 - STREET FURNITURE OMITTED FOR CLARITY REFER TO 'TYPICAL VERGE DETAILS' DRAWINGS.
 - VEGETATION SHOWN 15 YEARS AFTER OPENING.

KEY:

	PROPOSED TREE AND SHRUB PLANTING
	EXISTING VEGETATION
	EXISTING GROUND LEVEL
	MARGINAL AND EMERGENT VEGETATION
	PROPOSED OPEN GRASSLAND OR LOW VEGETATION
	LEVEL OF PROPOSED ROAD WORKS

SAFETY, HEALTH AND ENVIRONMENTAL INFORMATION

Description	In addition to the hazards/risks normally associated with the types of work detailed on this drawing, note the following significant residual risks (Reference shall also be made to the design hazard log).
Construction	NONE
Maintenance / Cleaning	NONE
Use	NONE
Decommissioning / Demolition	NONE

Description						
Status	Revision	Drawn	Checked	Reviewed	Authorised	Issue Date
Description						
Status	Revision	Drawn	Checked	Reviewed	Authorised	Issue Date
Description						
Status	Revision	Drawn	Checked	Reviewed	Authorised	Issue Date
Description						
Status	Revision	Drawn	Checked	Reviewed	Authorised	Issue Date

Drawing Suitability: WORK IN PROGRESS
Status: S0

ATKINS
Epsom Gateway
Ashley Avenue
Epsom
Surrey
KT18 5AL
Tel: +44 (0)1372 726140
Fax: +44 (0)1372 740055
www.atkinsglobal.com

Copyright © Atkins Limited (2018)

Client: Working on behalf of **highways england**





Project Title: M25 junction 10/A3 Wisley interchange
Drawing Title: CROSS SECTIONS REGULATION 5(2)(o) AND 6(2)
SHEET 4 OF 5

Drawing Number: TR010030/APP/2.9
Rev: 1

HE PIN: HE551522
Scale: AS SHOWN
Original Size: A1

DO NOT SCALE

100
10
0

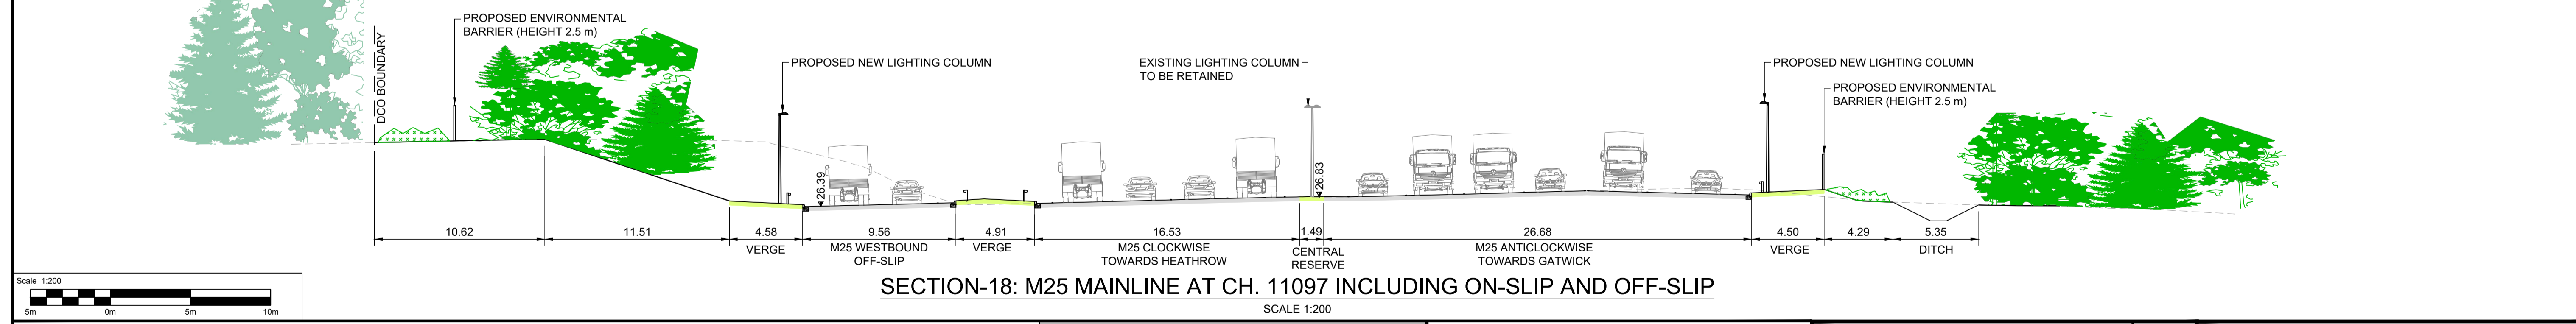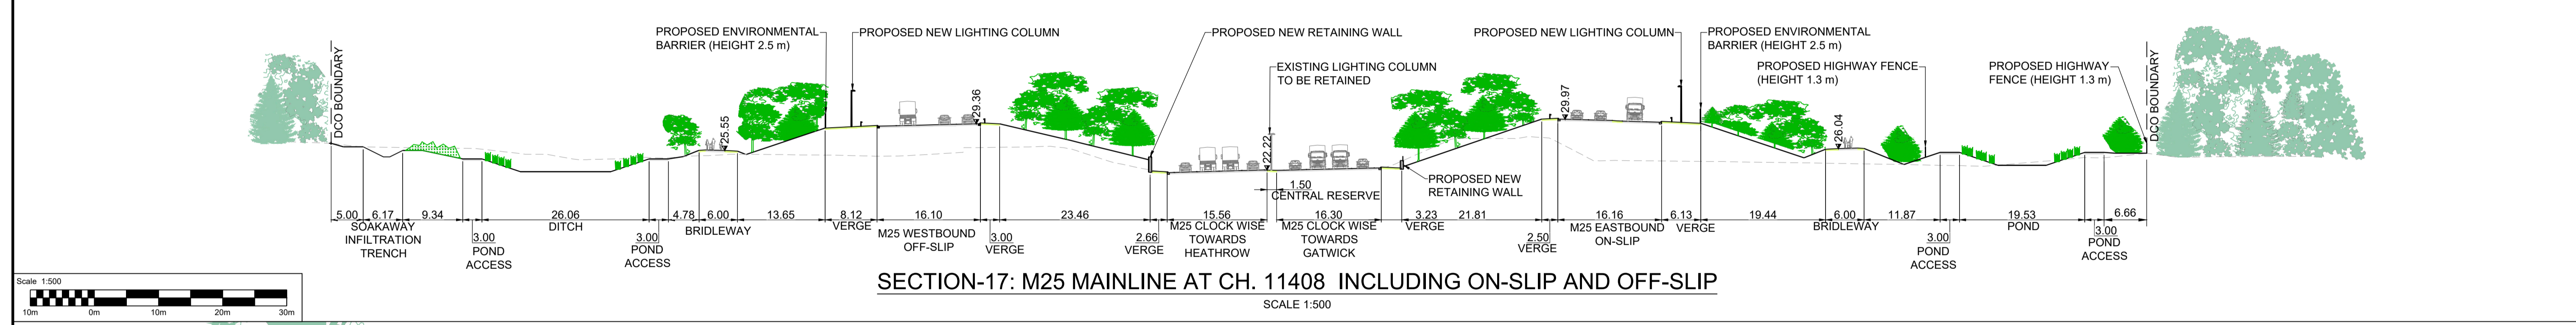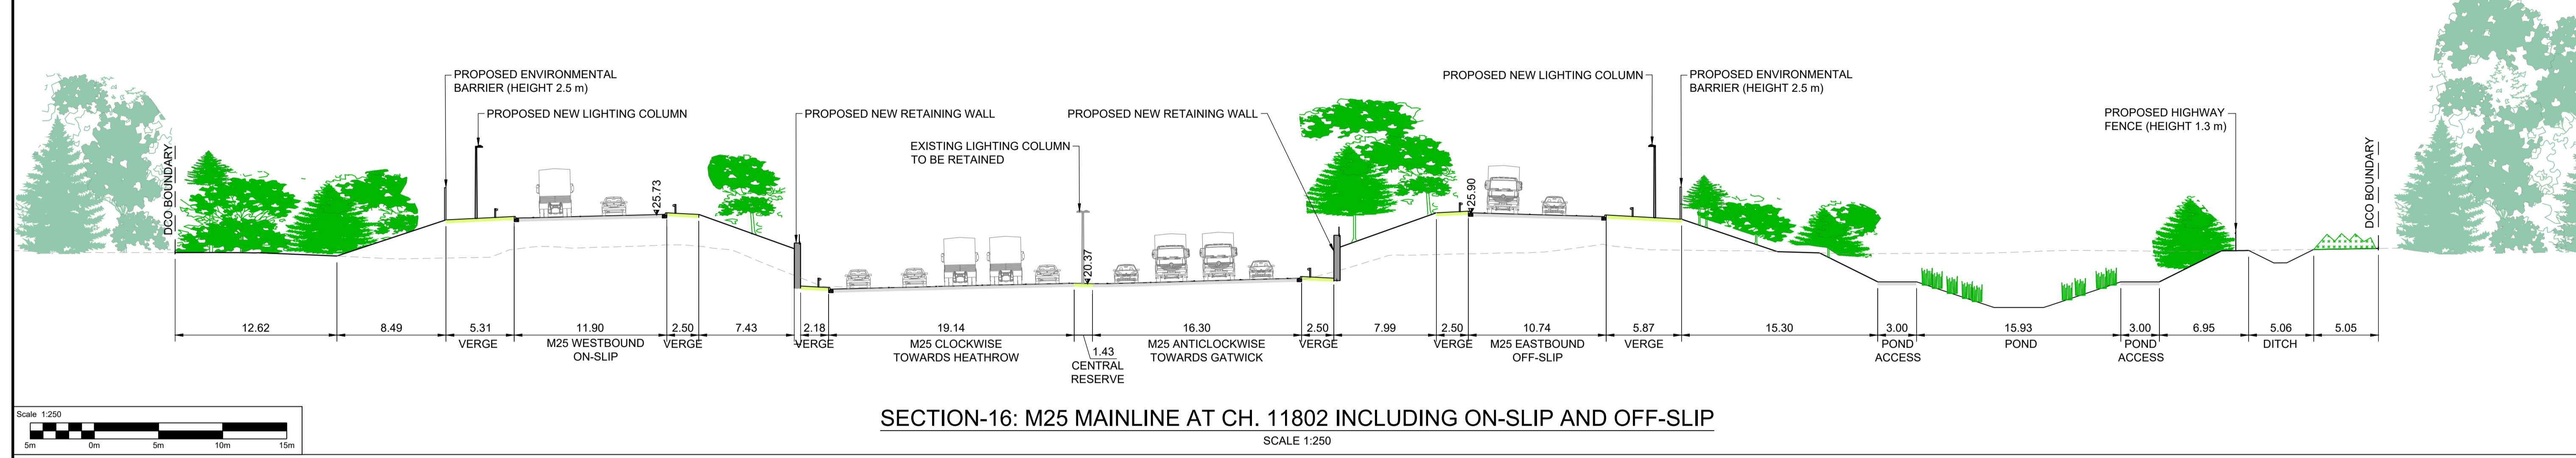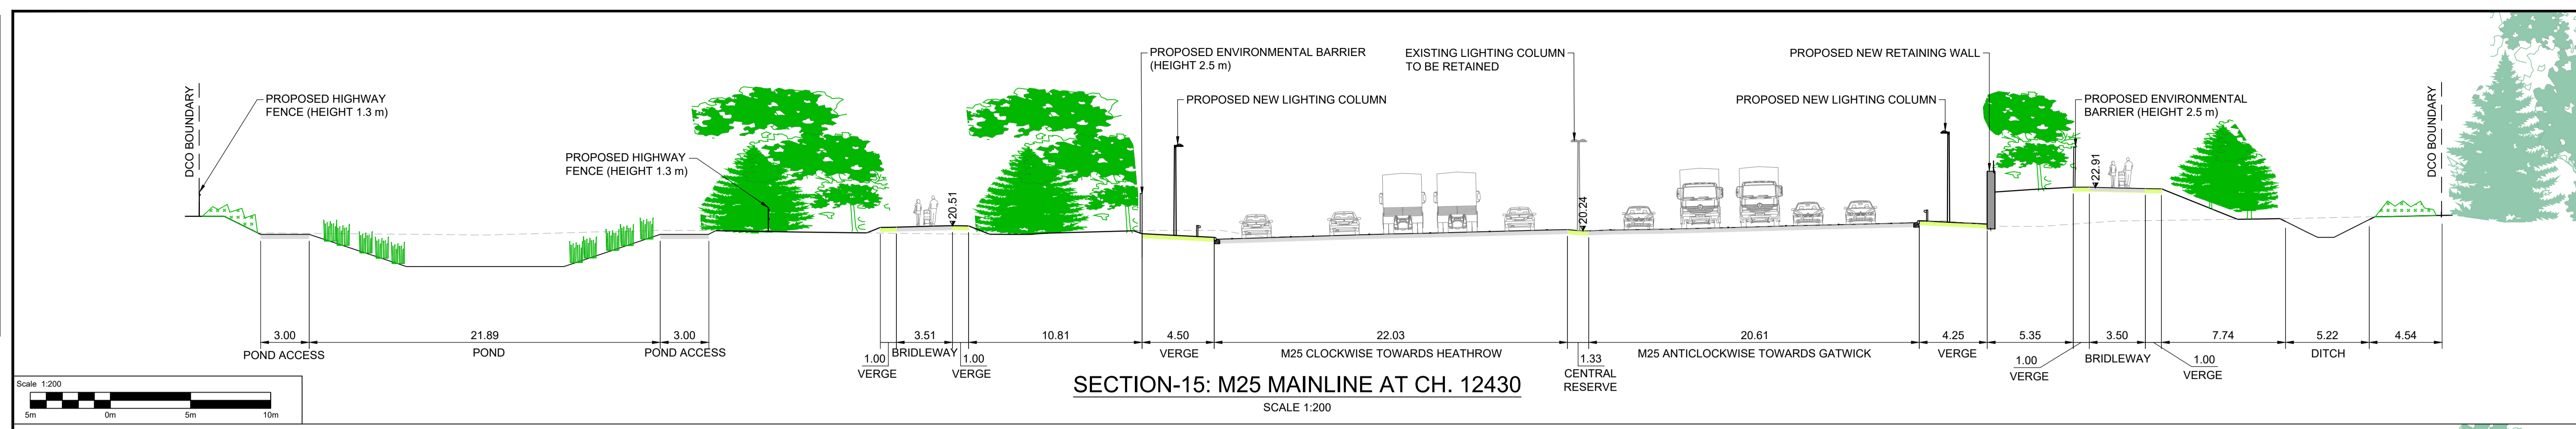

- NOTES:**
- ALL DIMENSIONS ARE IN METRES UNLESS OTHERWISE STATED.
 - THE LAND TAKE REQUIREMENTS FOR THE LOCAL ACCESS ROADS ARE DEPENDENT ON EARTHWORKS REQUIREMENTS.
 - EARTHWORKS REQUIREMENTS ARE PENDING DETAILED TOPOGRAPHICAL SURVEY.
 - ALL EARTHWORKS SLOPES TO BE 1(V):4(H) UNLESS OTHERWISE SHOWN.
 - SAFETY BARRIER TYPE SHOWN IS INDICATIVE AND SUBJECT TO DESIGN DEVELOPMENT.
 - VERGE WIDTHS SHOWN ARE MINIMUM. VERGE WIDTH SHALL BE INCREASED TO PROVIDE SIGHT DISTANCE WHERE REQUIRED.
 - STREET FURNITURE OMITTED FOR CLARITY REFER TO 'TYPICAL VERGE DETAILS' DRAWINGS.
 - VEGETATION SHOWN 15 YEARS AFTER OPENING.

KEY:

	PROPOSED TREE AND SHRUB PLANTING
	EXISTING VEGETATION
	EXISTING GROUND LEVEL
	MARGINAL AND EMERGENT VEGETATION
	PROPOSED OPEN GRASSLAND OR LOW VEGETATION
	LEVEL OF PROPOSED ROAD WORKS

SAFETY, HEALTH AND ENVIRONMENTAL INFORMATION	
Description	In addition to the hazards/risks normally associated with the types of work detailed on this drawing, note the following significant residual risks (Reference shall also be made to the design hazard log).
Construction	NONE
Maintenance / Cleaning	NONE
Use	NONE
Decommissioning / Demolition	NONE

Drawing Suitability	WORK IN PROGRESS	Status	S0	Project Title	M25 junction 10/A3 Wisley interchange
		Epsom Gateway Ashley Avenue Epsom Surrey KT18 5AL Tel: +44 (0)1372 726140 Fax: +44 (0)1372 740055 www.atkinsglobal.com		Drawing Title CROSS SECTIONS REGULATION 5(2)(o) AND 6(2) SHEET 5 OF 5	
Copyright © Atkins Limited (2018)		Client		Drawing Number TR010030/APP/2.9 Rev: 1	
		HE PIN: HE551522		Scale: AS SHOWN Original Size: A1	

© Crown copyright (2019).

You may re-use this information (not including logos) free of charge in any format or medium, under the terms of the Open Government Licence. To view this licence:

visit www.nationalarchives.gov.uk/doc/open-government-licence/
write to the Information Policy Team, **The National Archives, Kew, London TW9 4DU**,
or email psi@nationalarchives.gsi.gov.uk.

Printed on paper from well-managed forests and other controlled sources.

Registered office Bridge House, 1 Walnut Tree Close, Guildford GU1 4LZ
Highways England Company Limited registered in England and Wales number 09346363

