

## M25 junction 10/A3 Wisley interchange

TR010030

### 9.61 Existing and Proposed Access Points for the SPA (Response ExQ 2.4.12)

Rule 8(1)(b)

Planning Act 2008

Infrastructure Planning (Examination Procedure) Rules 2010

Volume 9

March 2020

# Infrastructure Planning

## Planning Act 2008

### The Infrastructure Planning (Examination Procedure) Rules 2010

## M25 junction 10/A3 Wisley interchange

### Development Consent Order 202[x ]


---

#### 9.61 EXISTING AND PROPOSED ACCESS POINTS FOR THE SPA (RESPONSE TO ExQ 2.4.12)

---

<b>Rule Number:</b>	Rule 8(1)(b)
<b>Planning Inspectorate Scheme Reference</b>	TR010030
<b>Application Document Reference</b>	TR010030/9.61
<b>Author:</b>	M25 junction 10/A3 Wisley interchange project team, Highways England and Atkins

<b>Version</b>	<b>Date</b>	<b>Status of Version</b>
Rev 0	3 March 2020	Deadline 5

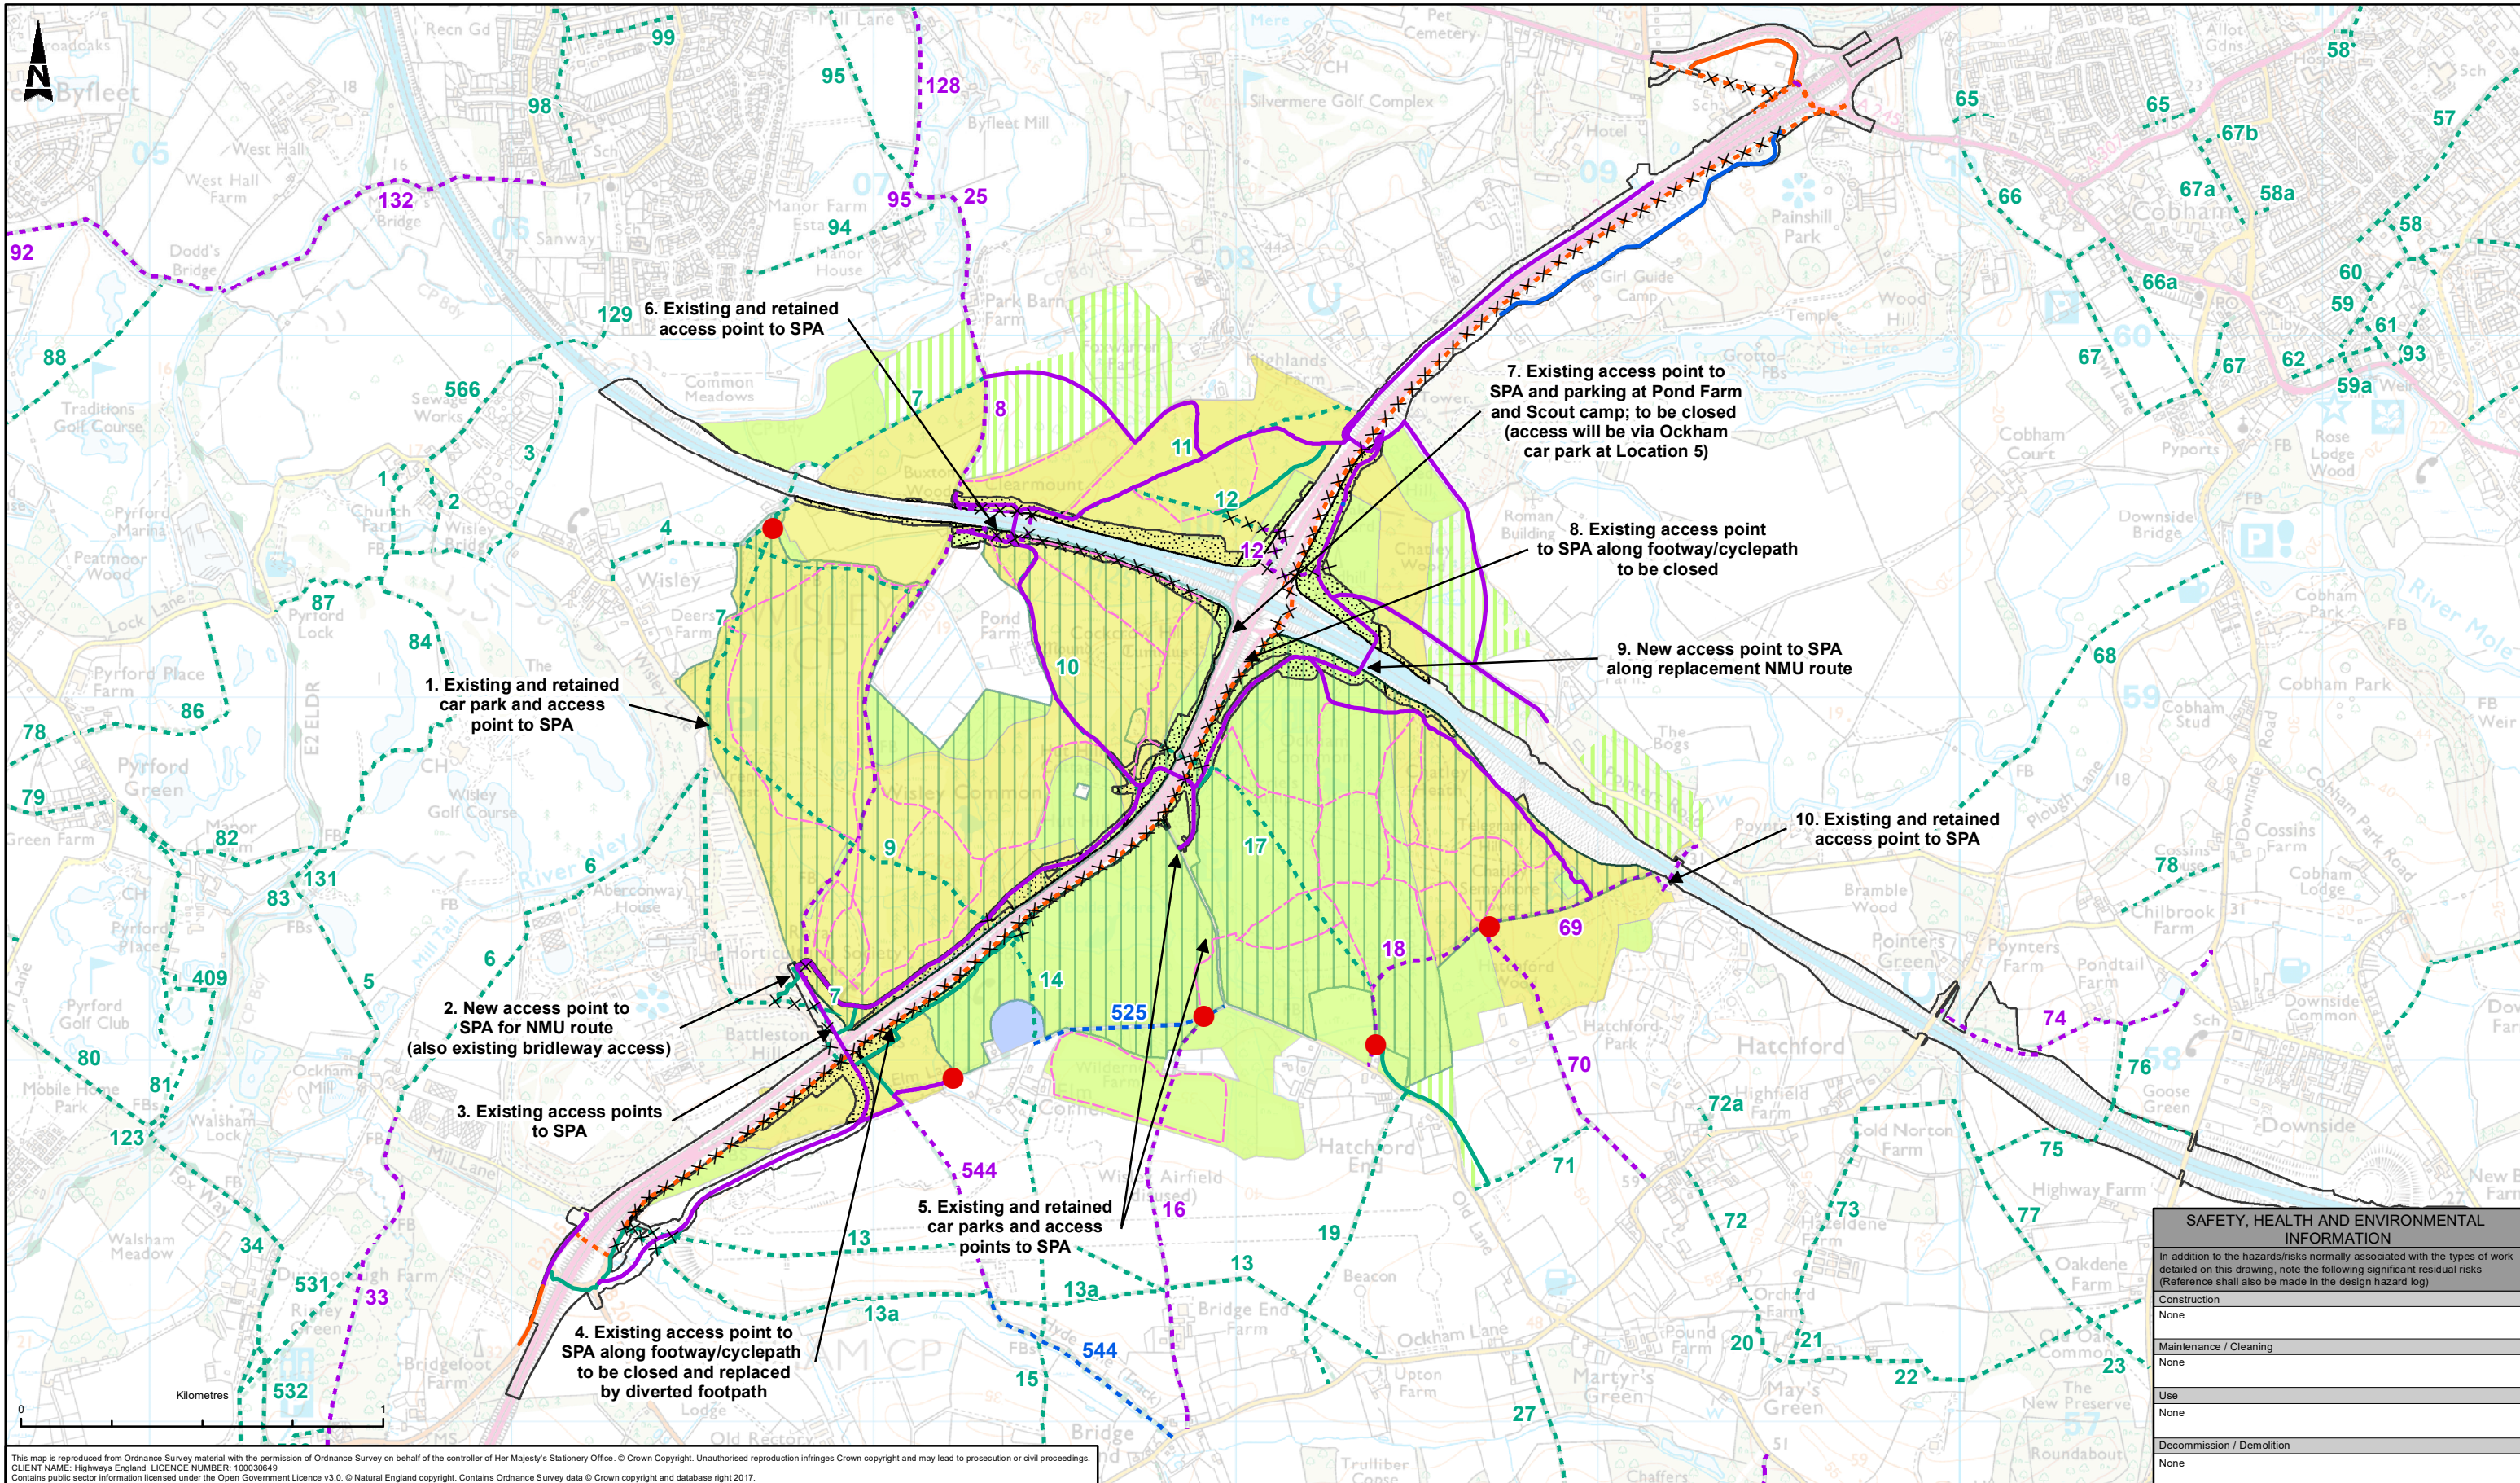

This map is reproduced from Ordnance Survey material with the permission of Ordnance Survey on behalf of the controller of Her Majesty's Stationery Office. © Crown Copyright. Unauthorised reproduction infringes Crown copyright and may lead to prosecution or civil proceedings.  
 CLIENT NAME: Highways England LICENCE NUMBER: 10003949  
 Contains public sector information licensed under the Open Government Licence v3.0. © Natural England copyright. Contains Ordnance Survey data © Crown copyright and database right 2017.

**LEGEND**

- Existing And Retained Access Point To SPA
- Proposed Highway Boundary
- Registered Village Green
- Common Land
- Open Space
- Replacement Land
- Special Protection Area (SPA)
- Areas of Registered Common Land/Open Access Land To Be Acquired
- Existing Byway Open to All Traffic (BOAT)
- Existing Public Bridleway
- Existing Public Footpath
- Existing Footpath / Cycleway
- Existing Signposted Equestrian Route
- Existing PRoW to be stopped up
- Proposed Restricted Byway
- Proposed Public Bridleway
- Proposed Public Footpath
- Proposed Footpath / Cycleway

SAFETY, HEALTH AND ENVIRONMENTAL INFORMATION	
In addition to the hazards/risks normally associated with the types of work detailed on this drawing, note the following significant residual risks (Reference shall also be made in the design hazard log)	
Construction	None
Maintenance / Cleaning	None
Use	None
Decommission / Demolition	None

<table border="1"> <tr><td colspan="7">Description</td></tr> <tr><td>Status</td><td>Revision</td><td>Drawn</td><td>Checked</td><td>Reviewed</td><td>Authorised</td><td>Issue Date</td></tr> <tr><td> </td><td> </td><td> </td><td> </td><td> </td><td> </td><td> </td></tr> Revision	Drawn	Checked	Reviewed	Authorised	Issue Date								Description							Status	Revision	Drawn	Checked	Reviewed	Authorised	Issue Date								Description							Status	Revision	Drawn	Checked	Reviewed	Authorised	Issue Date								<p><b>PUBLISHED</b></p> <p><b>ATKINS</b></p> <p>Member of the SNC-Lavalin Group</p> <p>Tel: +44 (0) 1372 726140        Fax: +44 (0) 1372 740055        www.atkinsglobal.com</p>	<p>Status <b>A1</b></p>	<p>Project Title: ROAD IMPROVEMENT PROGRAMME M25 Junction 10</p> <p>Drawing Title: SUPPORTING FIGURE FOR ExQ2 2.4.12 EXISTING AND PROPOSED ACCESS POINTS FOR THE SPA</p> <p>Drawing Number: Project HE551522 - ATK - EGN, Originator XX - GS - GI - 000024, Volume</p> <p>Original Size: A3, Scale: 1:17,000, Project Ref. No.: ---, Sheet: 1 of 1, Rev: C01</p>
Description	
Status	Revision	Drawn	Checked	Reviewed	Authorised	Issue Date	
Description	
Status	Revision	Drawn	Checked	Reviewed	Authorised	Issue Date	
© Crown copyright (2020).

You may re-use this information (not including logos) free of charge in any format or medium, under the terms of the Open Government Licence. To view this licence:

visit [www.nationalarchives.gov.uk/doc/open-government-licence/](http://www.nationalarchives.gov.uk/doc/open-government-licence/)  
write to the Information Policy Team, **The National Archives, Kew, London TW9 4DU**,  
or email [psi@nationalarchives.gsi.gov.uk](mailto:psi@nationalarchives.gsi.gov.uk).

Printed on paper from well-managed forests and other controlled sources.

Registered office Bridge House, 1 Walnut Tree Close, Guildford GU1 4LZ  
Highways England Company Limited registered in England and Wales number 09346363