

A1 Birtley to Coal House


Scheme Number: TR010031

6.2 Environmental Statement – Figures 13.7 Flood Plain Compensation Area

APFP Regulation 5(2)(a)

Planning Act 2008

Infrastructure Planning (Applications: Prescribed Forms
and Procedure) Regulations 2009

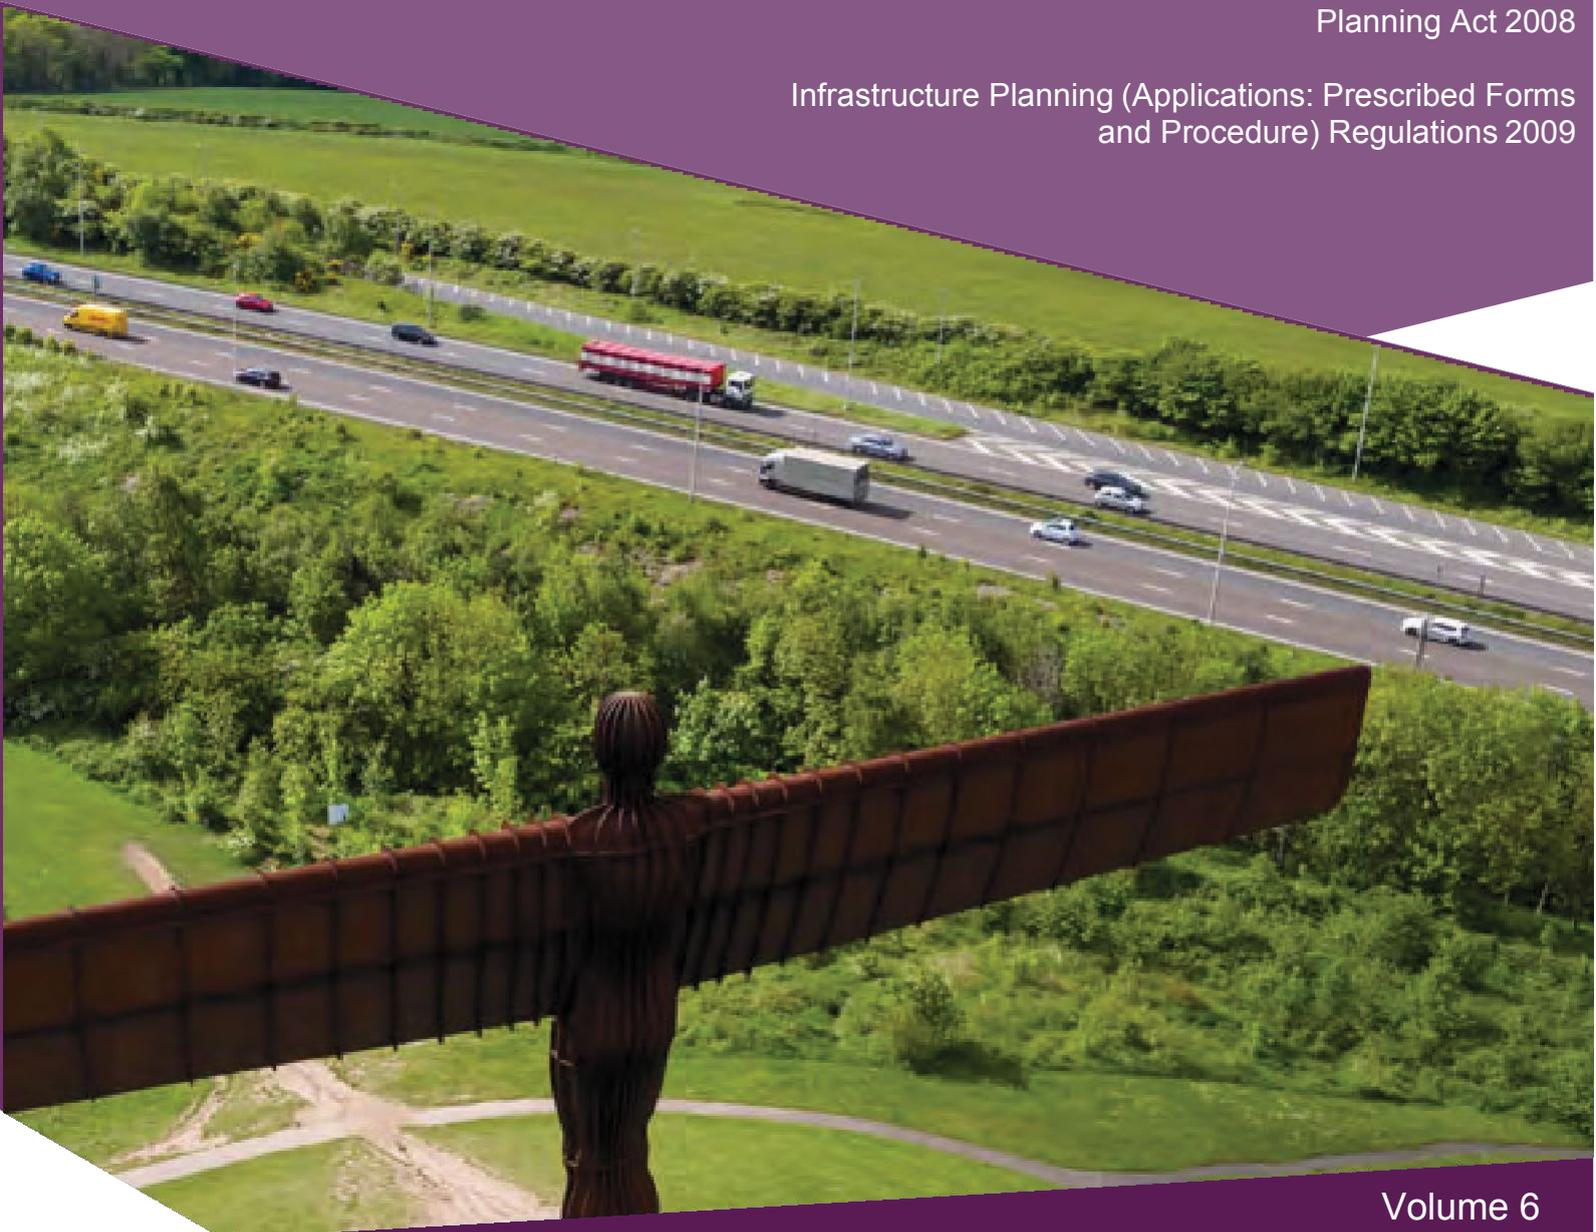

Infrastructure Planning

Planning Act 2008

**The Infrastructure Planning
(Applications: Prescribed Forms and
Procedures) Regulations 2009**




**A1 Birtley to Coal House
Development Consent Order 20[xx]**

**Environmental Statement -
Figures**

Regulation Reference:	APFP Regulation 5(2)(a)
Planning Inspectorate Scheme Reference	TR010031
Application Document Reference	TR010031/APP/6.2
Author:	A1 Birtley to Coal House Project Team, Highways England

Version	Date	Status of Version
Rev 0	14 August 2019	Application Issue

User Name: UKGDH001 Date Saved: 31/07/2019 15:10:18
 Document Path: \\uk.wspgroup.com\central\data\Projects\700419\A1\BCH\PCF Stage 3 and 4\02 WIP\WIA Water and Flood Risk\02 Drawing\GIS\Figure 13.7 - Flood Plain Compensation Area.mxd

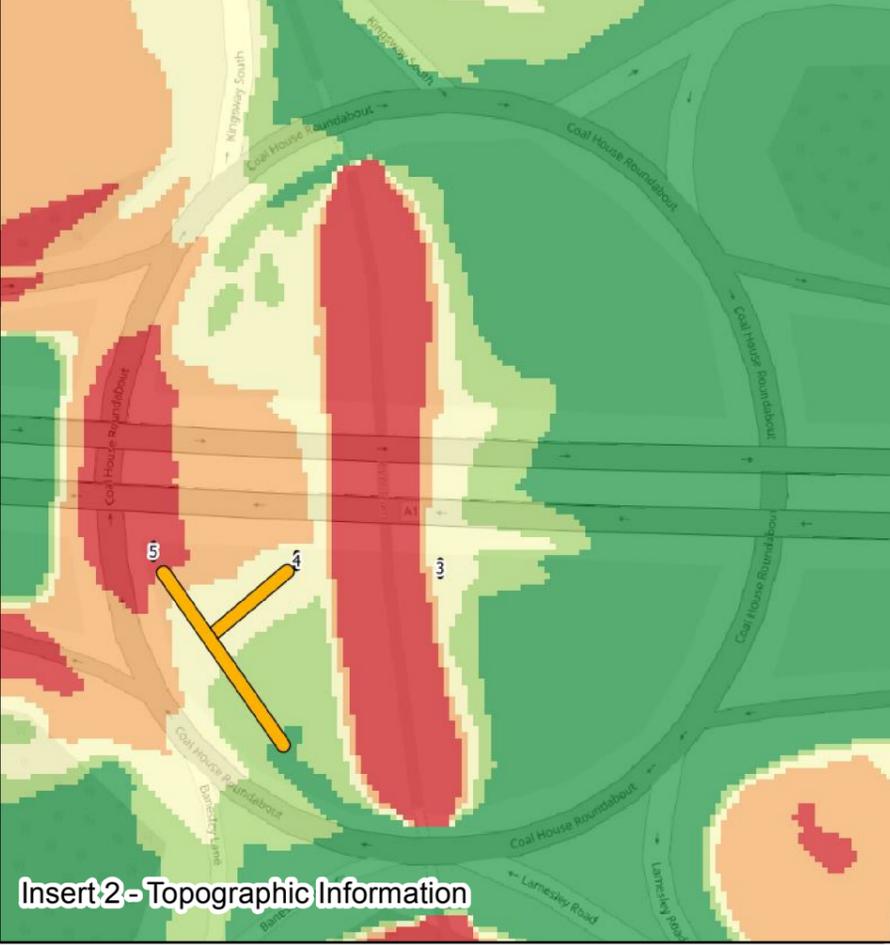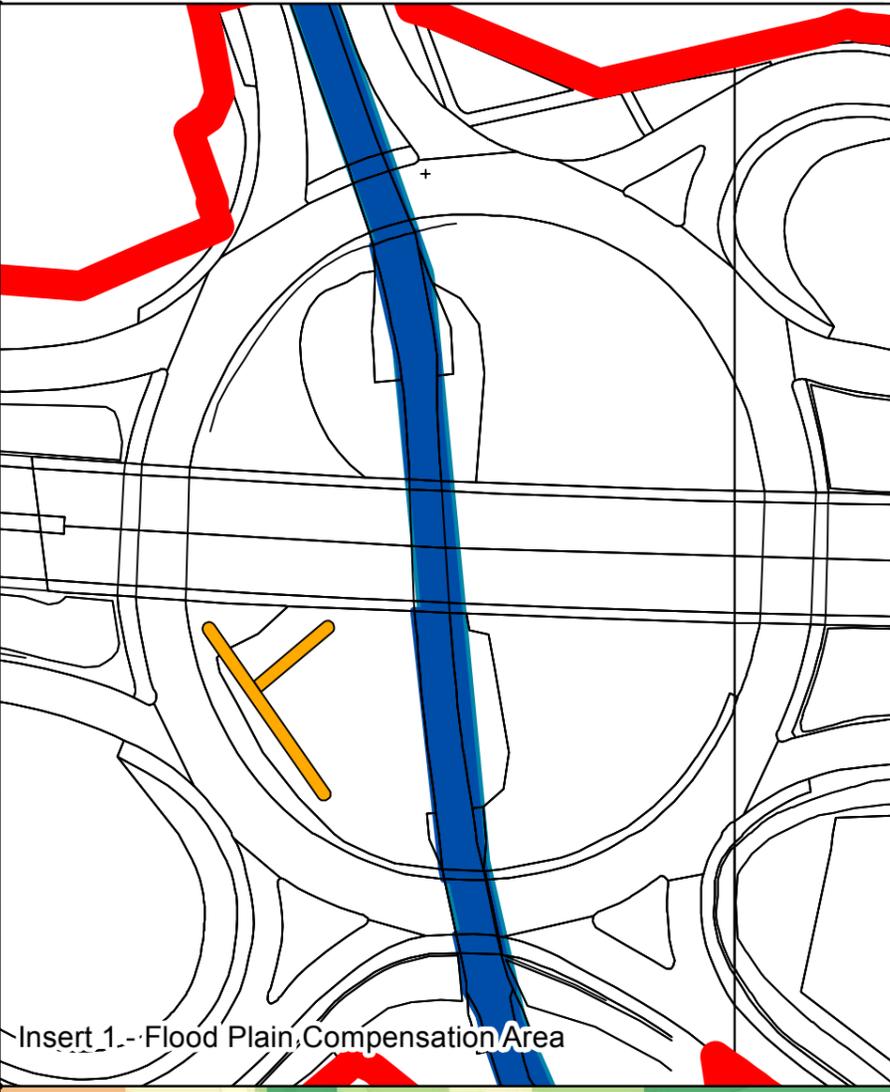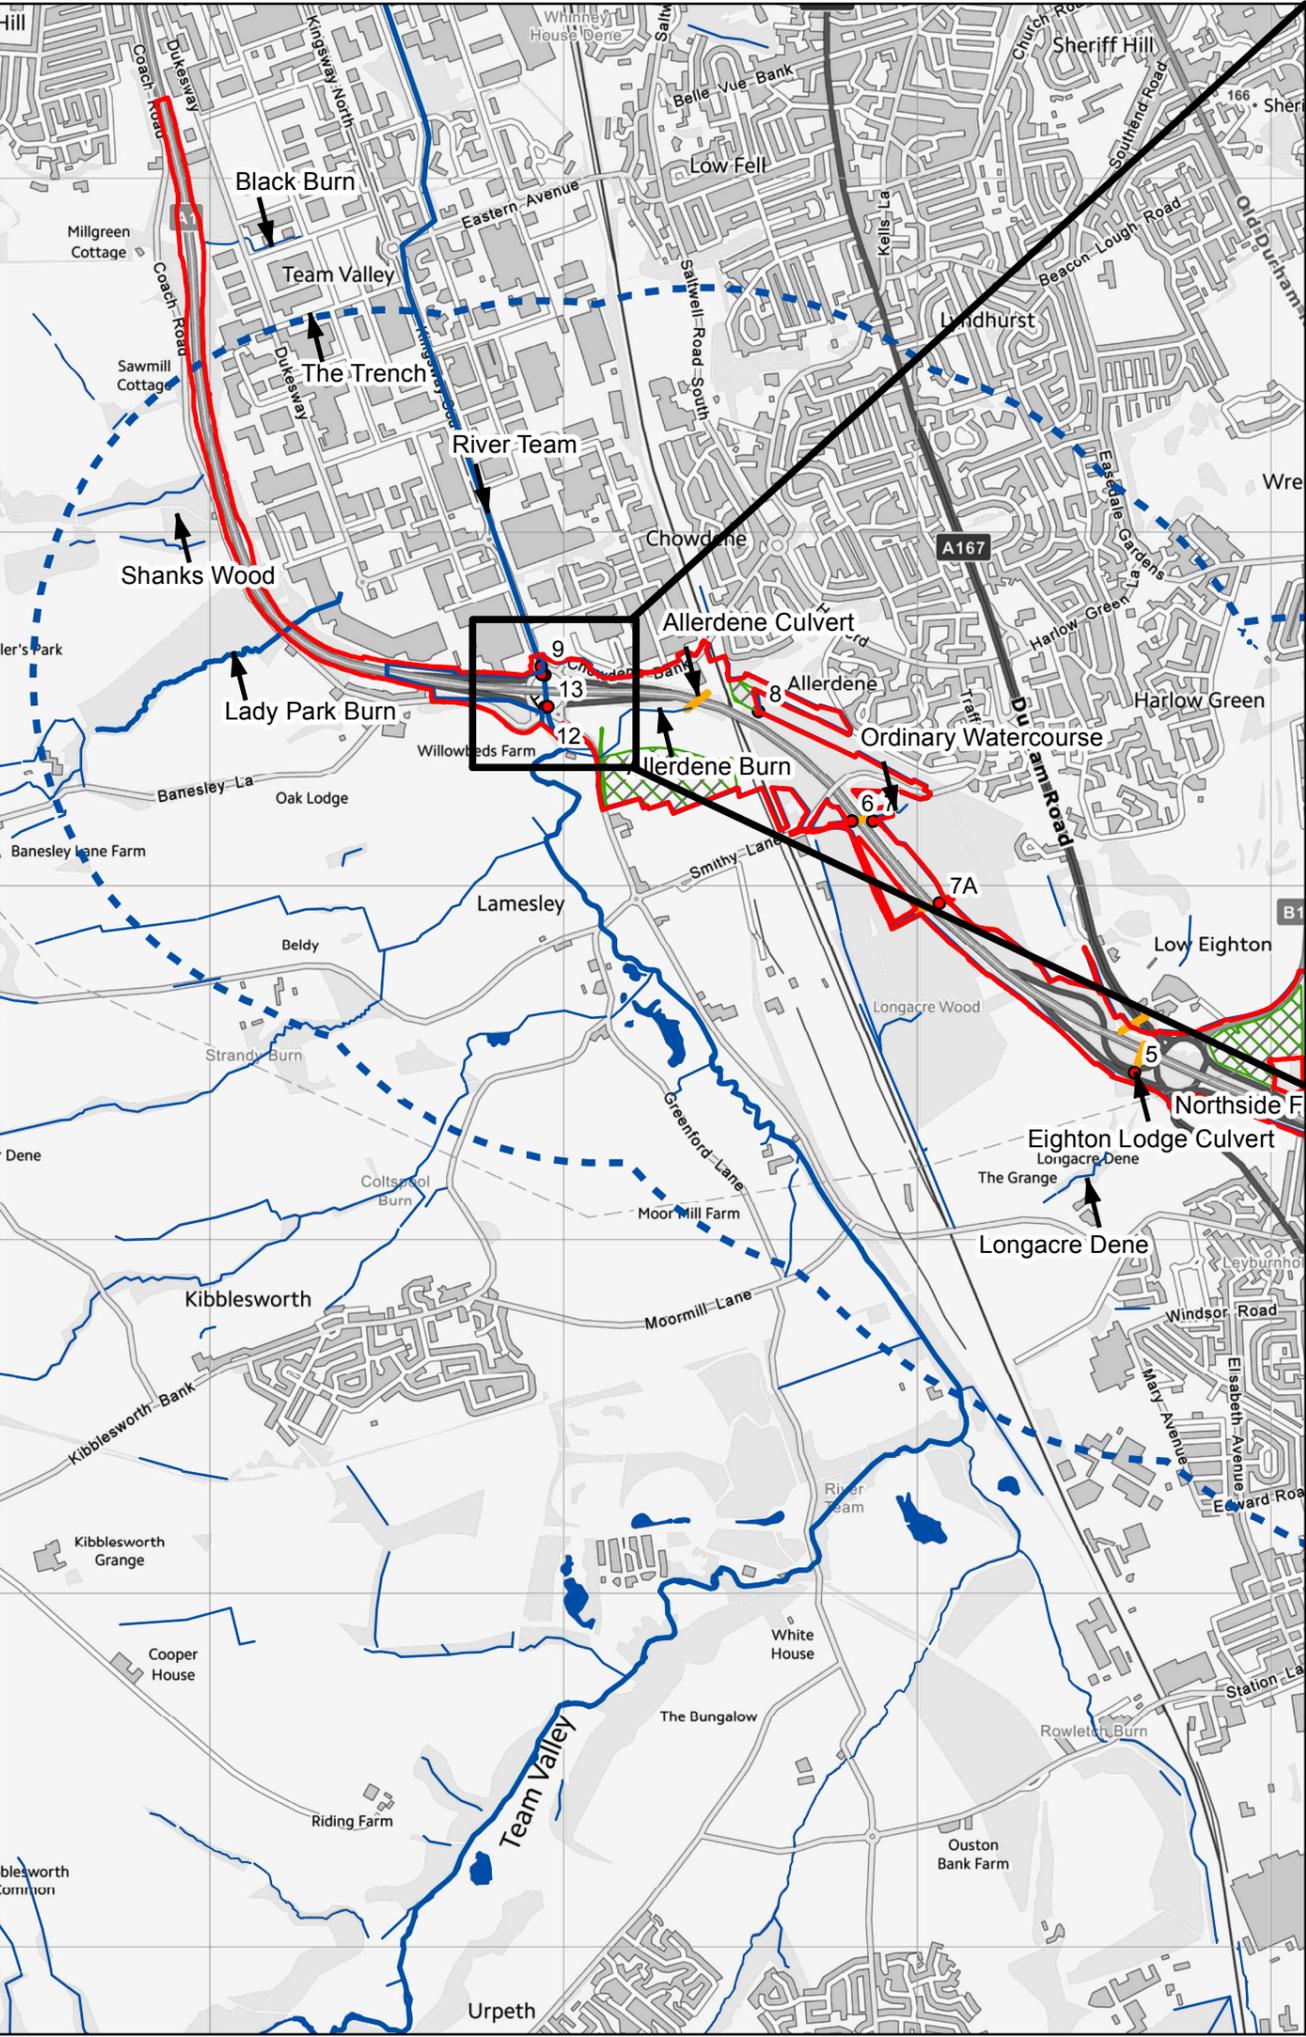

Key					
	Scheme Footprint		Study Area		Study Area 1km Buffer
	Proposed Construction Compounds		Outfalls		Culverts
	Watercourses		Flood Compensation Area		Proposed Bridge Pillars 5-3
Terrain Height mAOOD					
	<= 11.4		11.4 - 11.8		11.8 - 12.2
	12.2 - 12.6		> 12.6		
The flood plain compensation area is to be a strip 2.6m wide (i.e. the width of a JCB excavator bucket) by 38m long and 130mm deep to provide the replacement floodplain volume.					
P05	31/07/19	Fourth Issue	GH	SS	AS
P04	24/04/19	Third Issue	EHC	SS	AS
P03	28/02/19	Second Issue	EHC	SS	AS
P02	12/12/18	First Issue	EHC	SS	AS
P01	29/11/18	First Issue	EHC	SS	AS
Rev	Date	Description	By	Chk'd	App'd
Suitability: Suitable for Information					Status: S2
PINS Reference Number: TR010031					
Project Title: A1 Birtley to Coal House Scheme					
Drawing Title: Figure 13.7 Flood Plain Compensation Area Regulation 5 (2) (a)					
Scale: 1:20,000	Drawn: EHC	Checked: SS	Approved: AS	Authorised: NJA	
Original Size: A3	Date: 29/11/18	Date: 04/12/18	Date: 06/12/18	Date: 12/12/18	
Drawing Number: HE551462		Originator: WSP		Volume: P05	
B2CH				Revision: PW Stage Code	
Section	Type	ID	Direction	Type	Role
					Number

If you need help accessing this or any other Highways England information, please call **0300 470 4580** and we will help you.

© Crown copyright 2019.

You may re-use this information (not including logos) free of charge in any format or medium, under the terms of the Open Government Licence. To view this licence:

visit www.nationalarchives.gov.uk/doc/open-government-licence/

write to the **Information Policy Team, The National Archives,**

Kew, London TW9 4DU, or email

psi@nationalarchives.gsi.gov.uk.

This document is also available on our website at www.gov.uk/highways

If you have any enquiries about this document A1BirtleytoCoalhouse@highwaysengland.co.uk or call **0300 470 4580***.

*Calls to 03 numbers cost no more than a national rate call to an 01 or 02 number and must count towards any inclusive minutes in the same way as 01 and 02 calls.

These rules apply to calls from any type of line including mobile, BT, other fixed line or payphone. Calls may be recorded or monitored.

Registered office Bridge House, 1 Walnut Tree Close, Guildford GU1 4LZ
Highways England Company Limited registered in England and Wales number 09346363