


KEY

| DIVERSION | CLOSURE |
|-----------|--|
| | A1(T) NORTHBOUND CLOSURE JUNCTION 67 (COAL HOUSE) TO JUNCTION 68 (LOBLEY HILL) |
| | A1(T) SOUTHBOUND CLOSURE JUNCTION 67 (COAL HOUSE) TO JUNCTION 68 (LOBLEY HILL) |
| | A1(T) NORTHBOUND CLOSURE JUNCTION 67 (COAL HOUSE) TO JUNCTION 66 (EIGHTON LODGE) |
| | A1(T) SOUTHBOUND CLOSURE JUNCTION 67 (COAL HOUSE) TO JUNCTION 66 (EIGHTON LODGE) |
| | A1(T) NORTHBOUND CLOSURE A1(M) JUNCTION 65 (BIRTLEY) TO JUNCTION 66 (EIGHTON LODGE) |
| | A1(T) SOUTHBOUND AREAS. CLOSURE JUNCTION 65 (BIRTLEY) TO JUNCTION 66 (EIGHTON LODGE) |
| | A194(M) NORTHBOUND CLOSURE JUNCTION 65 (BIRTLEY) TO HAVANNAH INTERCHANGE |
| | A194(M) RESIDENTIAL AREAS. SOUTHBOUND CLOSURE JUNCTION 65 TO HAVANNAH INTERCHANGE |

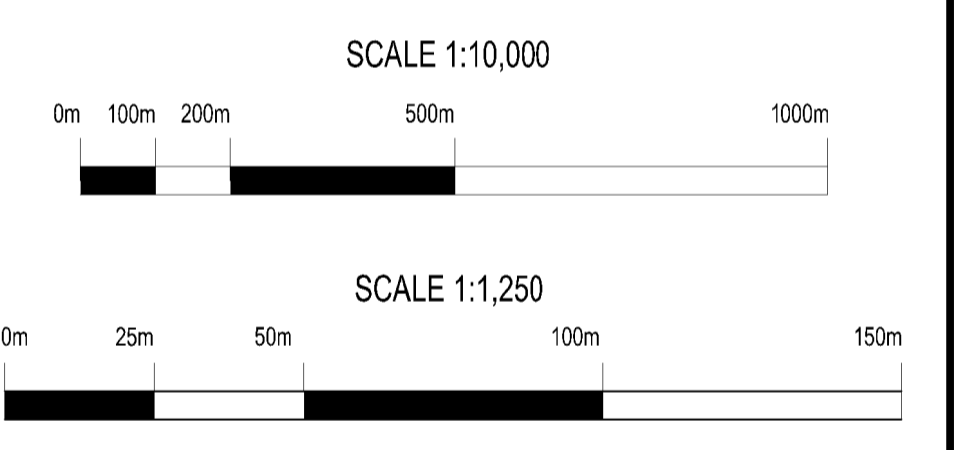

| Rev. | Date | Description | By | Eng'g | Disc'g | App'd | Status |
|------|----------|------------------|----|-------|--------|-------|--------|
| 0 | 25/02/20 | FOR CONSULTATION | | MK | MB | MB | NGR |

For Consultation S0

PINS Reference Number
TR010031/APP/2.1



Project Title
A1 BIRTLEY TO COAL HOUSE

Drawing Title
DIVERSION ROUTES
REGULATION 5(2)(o)

| Scale | Drawn | Eng. Check | Approved | Authorised |
|----------------|------------|---------------|---------------|---------------|
| As Shown | m.kallyath | m.birkett | m.birkett | n.rawcliffe |
| Original Size | A1 | Date 25/02/20 | Date 25/02/20 | Date 25/02/20 |
| Drawing Number | HE551462 | Originator | Volume | Revision |
| | | WSP | LSI | 0 |
| Section | ZZ | DR | ZL | PW Stage Code |
| | | 41002 | | 3 |

SCALE 1: 20,000