

Lower Thames Crossing

6.2 Environmental Statement Figures

Figure 16.2 - Developments in the Cumulative Shortlist


APFP Regulation 5(2)(a)
Infrastructure Planning
(Applications: Prescribed Forms and Procedure)
Regulations 2009
Volume 6

DATE: October 2022

Planning Inspectorate Scheme Ref: TR010032
Application Document Ref: TR010032/APP/6.2

VERSION: 1.0

CA/22/00608

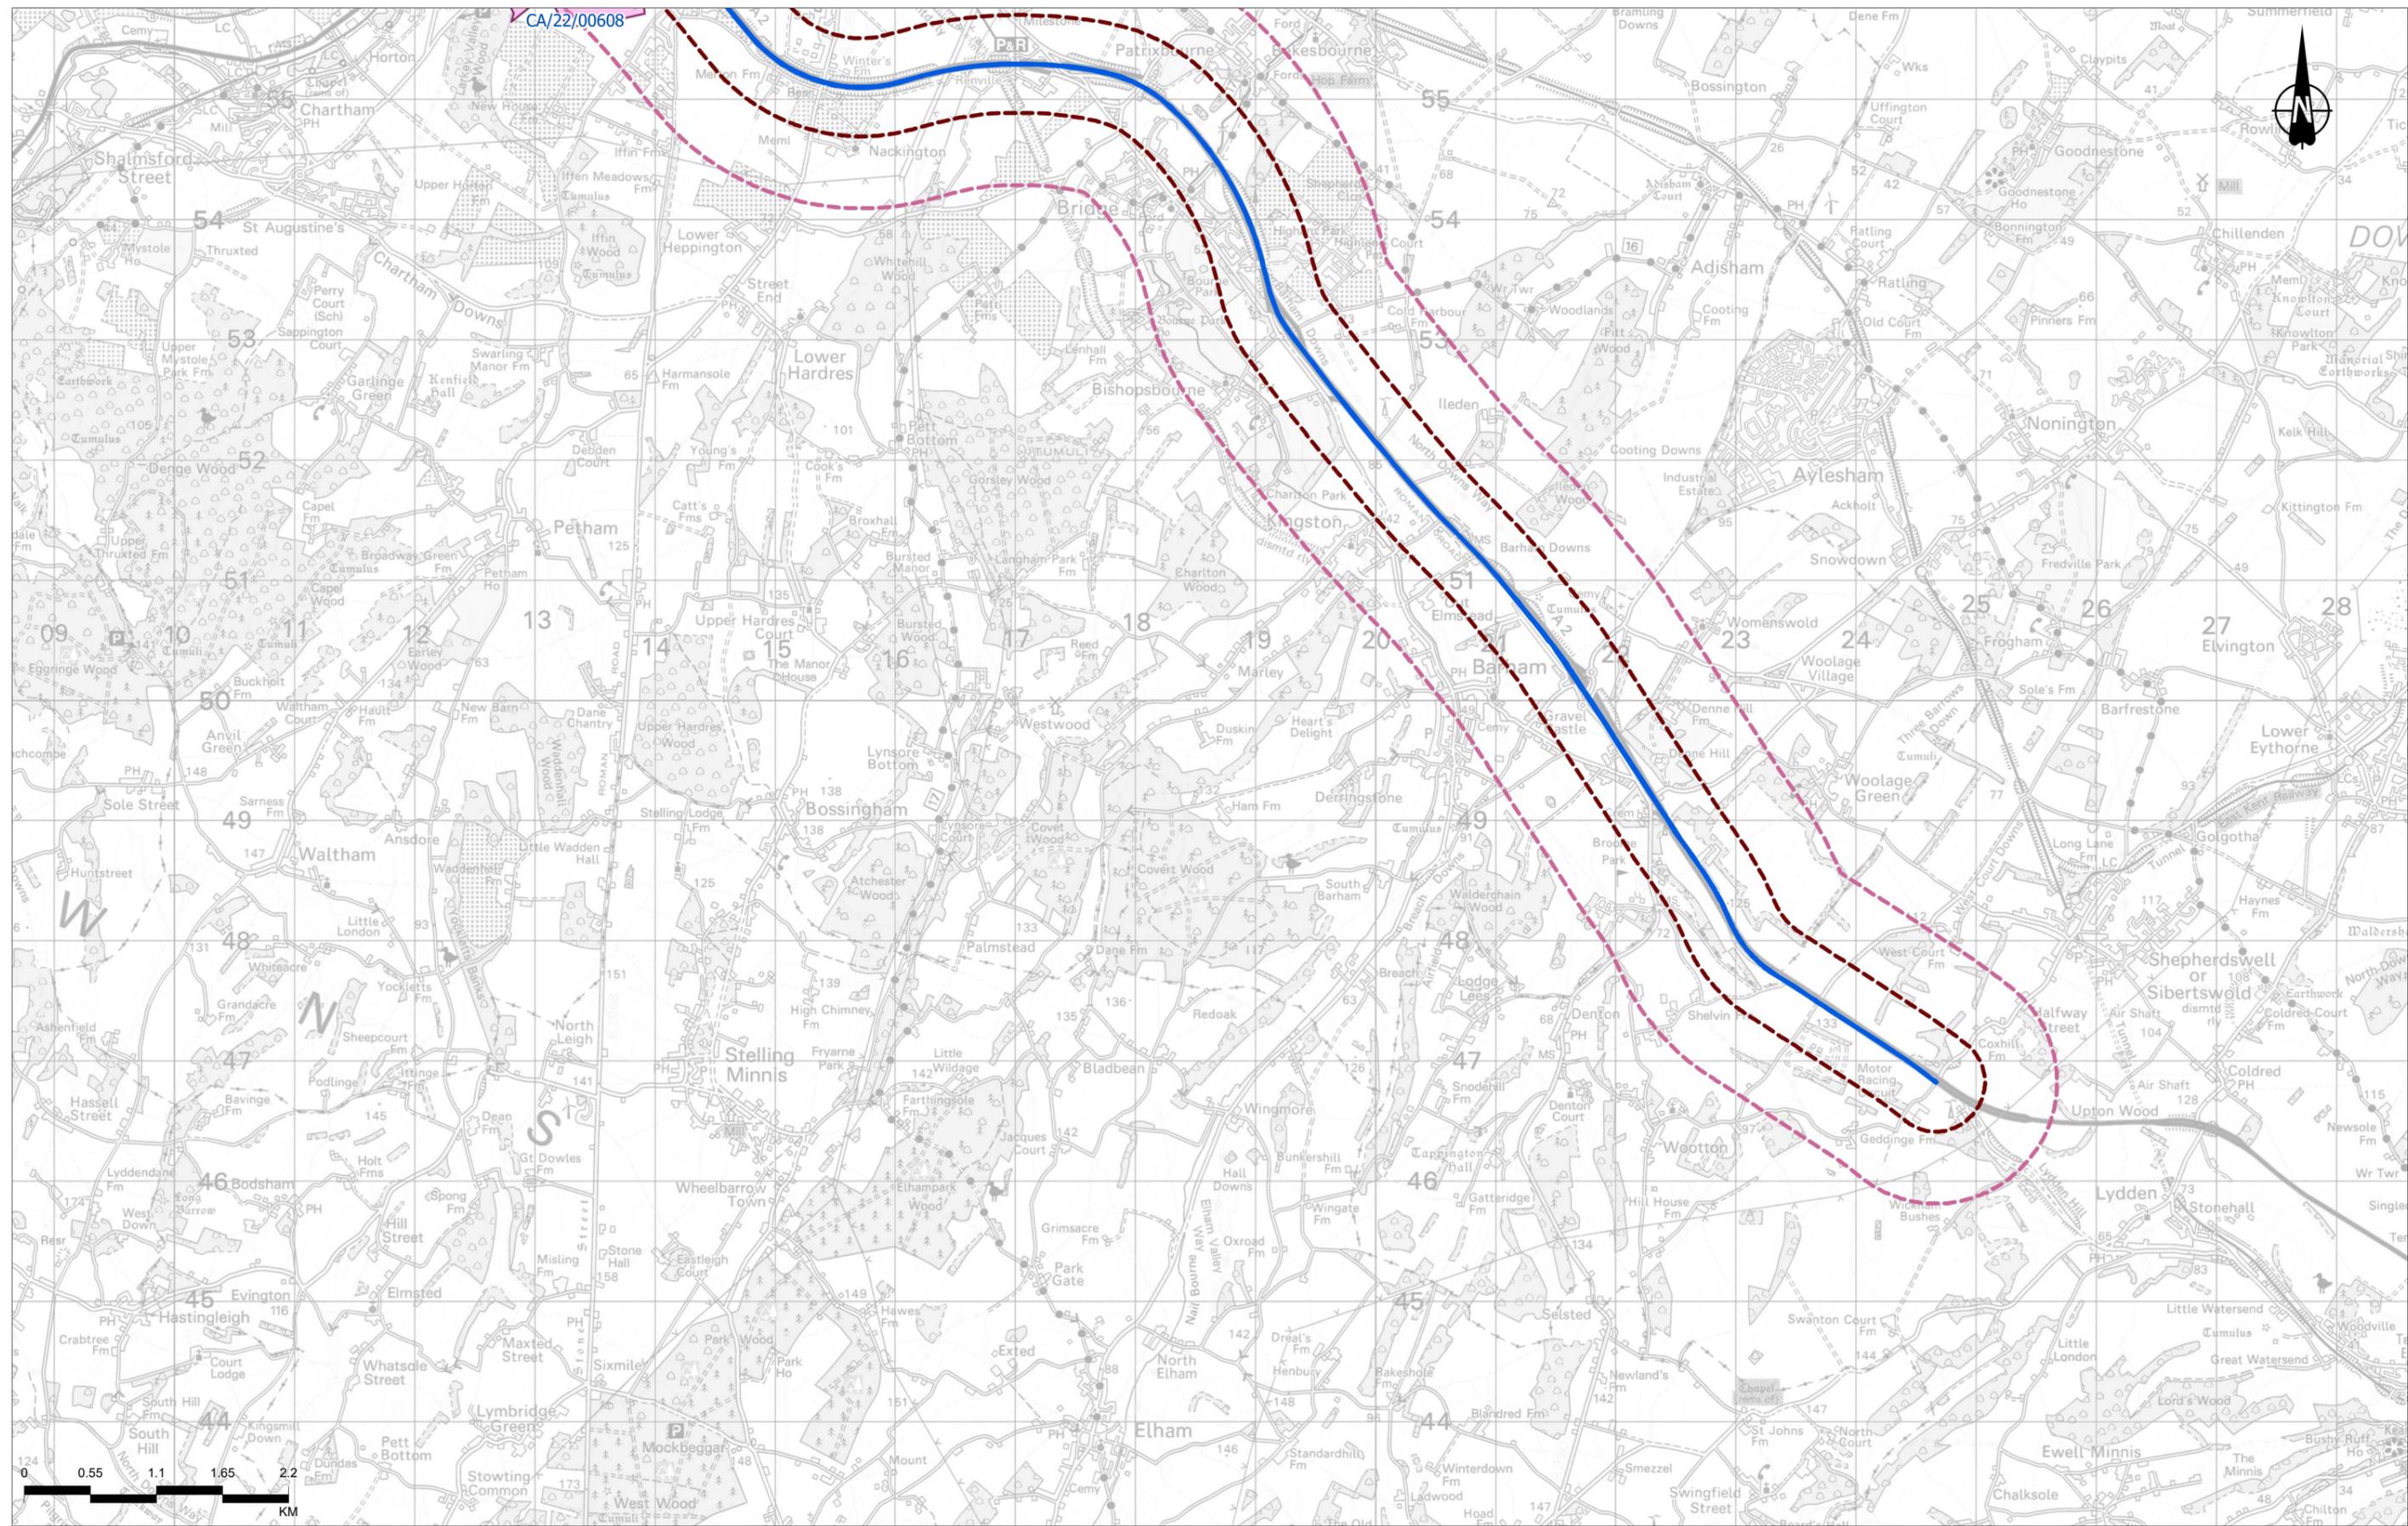

Contains Ordnance Survey data. © Crown copyright and database rights 2022. Ordnance Survey 100030649				
P01	S8	10/24/2022	DCO Application	SW LN BF
Rev	Status	Rev. Date	Purpose of revision	Drawn Chkd Apprd

Legend

- Affected Road Network - Current
- Affected Road Network (ARN) 400m buffer
- Affected Road Network (ARN) 1km buffer
- Tier 1 (a): Under construction

*Label colours: Tier 1 - Blue | Tier 2 - Red | Tier 3 - Bronze




Client

Project

LOWER THAMES CROSSING

Status	DCO APPLICATION	Original Size	A3	Revision	P01
Application Document Number	TR010032/APP/6.2	Scale	1:50,000		
Drawing Title	Figure 16.2 – Developments in the Cumulative Shortlist				
Drawing Number	HE540039-CJV-EGN-SZP_EGNE0000000-DR-LE-50115				

Z:\Environment\Environmental Statement\16. Cumulative Development\APRX\APRX.aprx

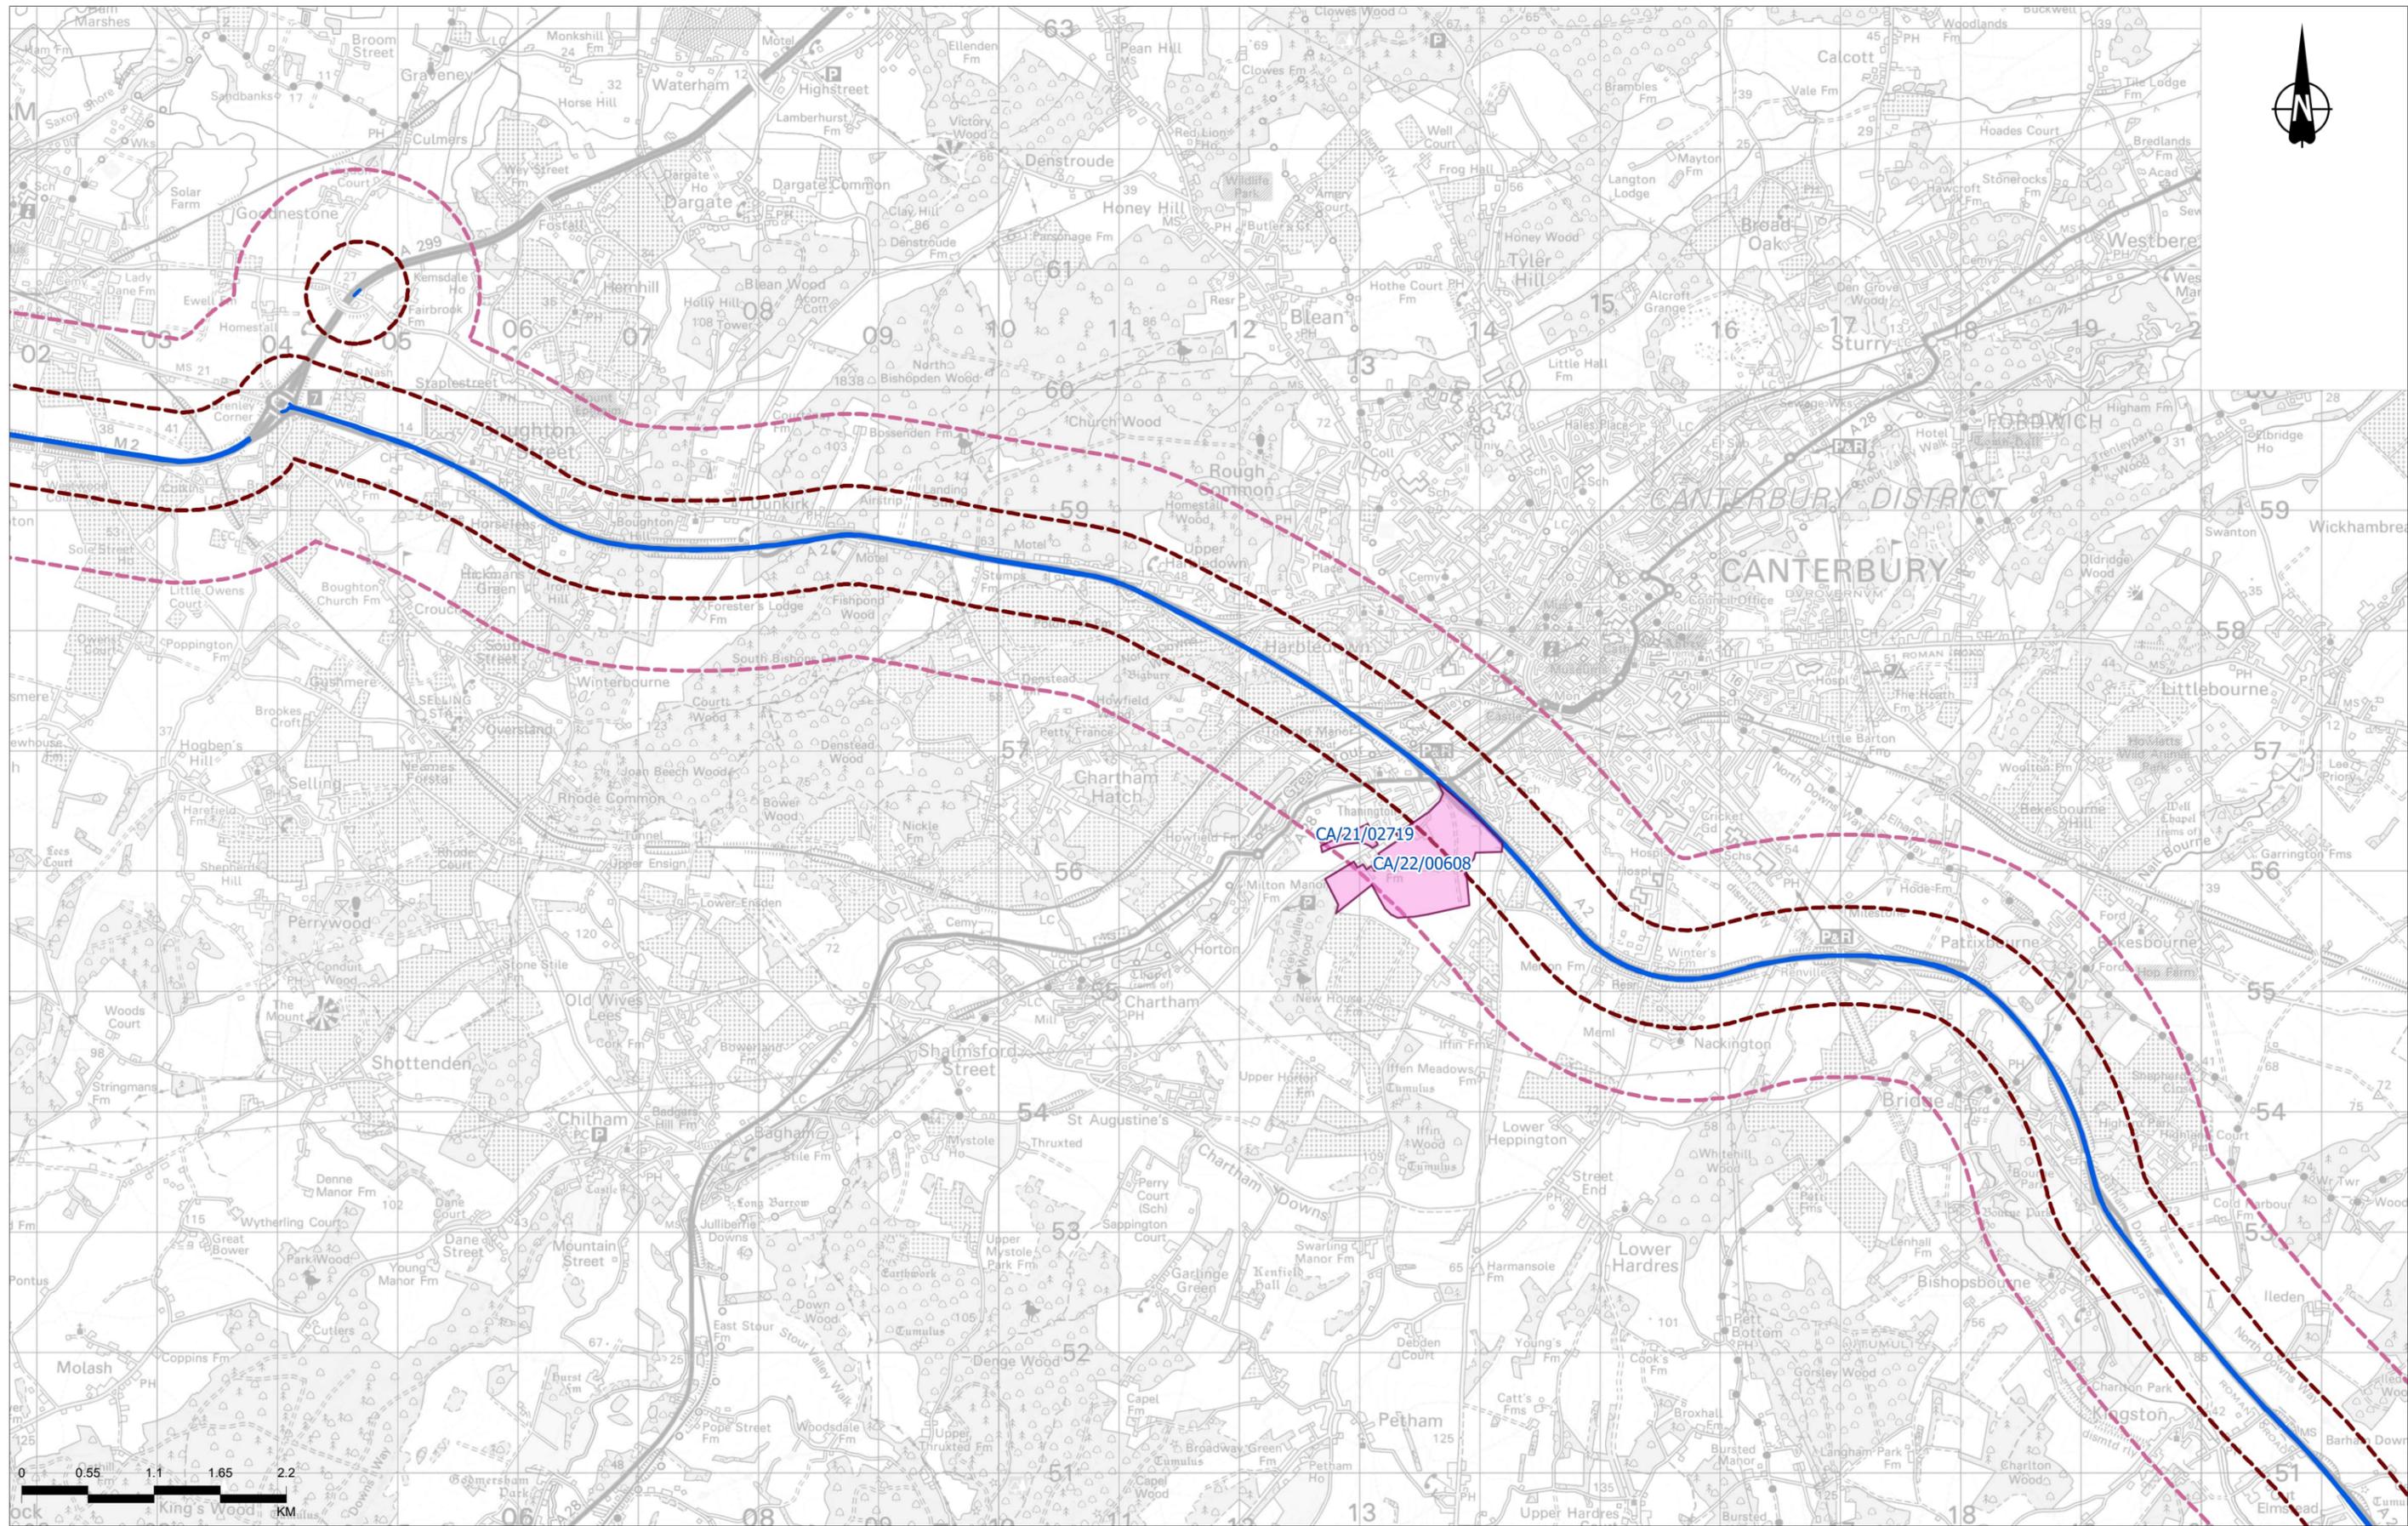


Contains Ordnance Survey data. © Crown copyright and database rights 2022. Ordnance Survey 100030649

P01	S8	10/24/2022	DCO Application	SW	LN	BF
Rev	Status	Rev. Date	Purpose of revision	Drawn	Chkd	Apprvd

Legend

- Affected Road Network - Current
- Affected Road Network (ARN) 400m buffer
- Affected Road Network (ARN) 1km buffer
- Tier 1 (a): Under construction

*Label colours: Tier 1 - Blue | Tier 2 - Red | Tier 3 - Bronze

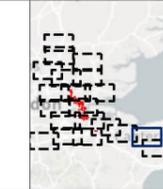


Client
national highways

Project
LOWER THAMES CROSSING

Status	DCO APPLICATION	Original Size	A3	Revision	P01
Application Document Number	TR010032/APP/6.2	Scale	1:50,000		
Drawing Title	Figure 16.2 – Developments in the Cumulative Shortlist				
Drawing Number	HE540039-CJV-EGN-SZP_EGNE00000000-DR-LE-50115				

Page 2 of 20

Z:\Environment\Environmental Statement\16. Cumulative Development\APRX\APRX.aprx

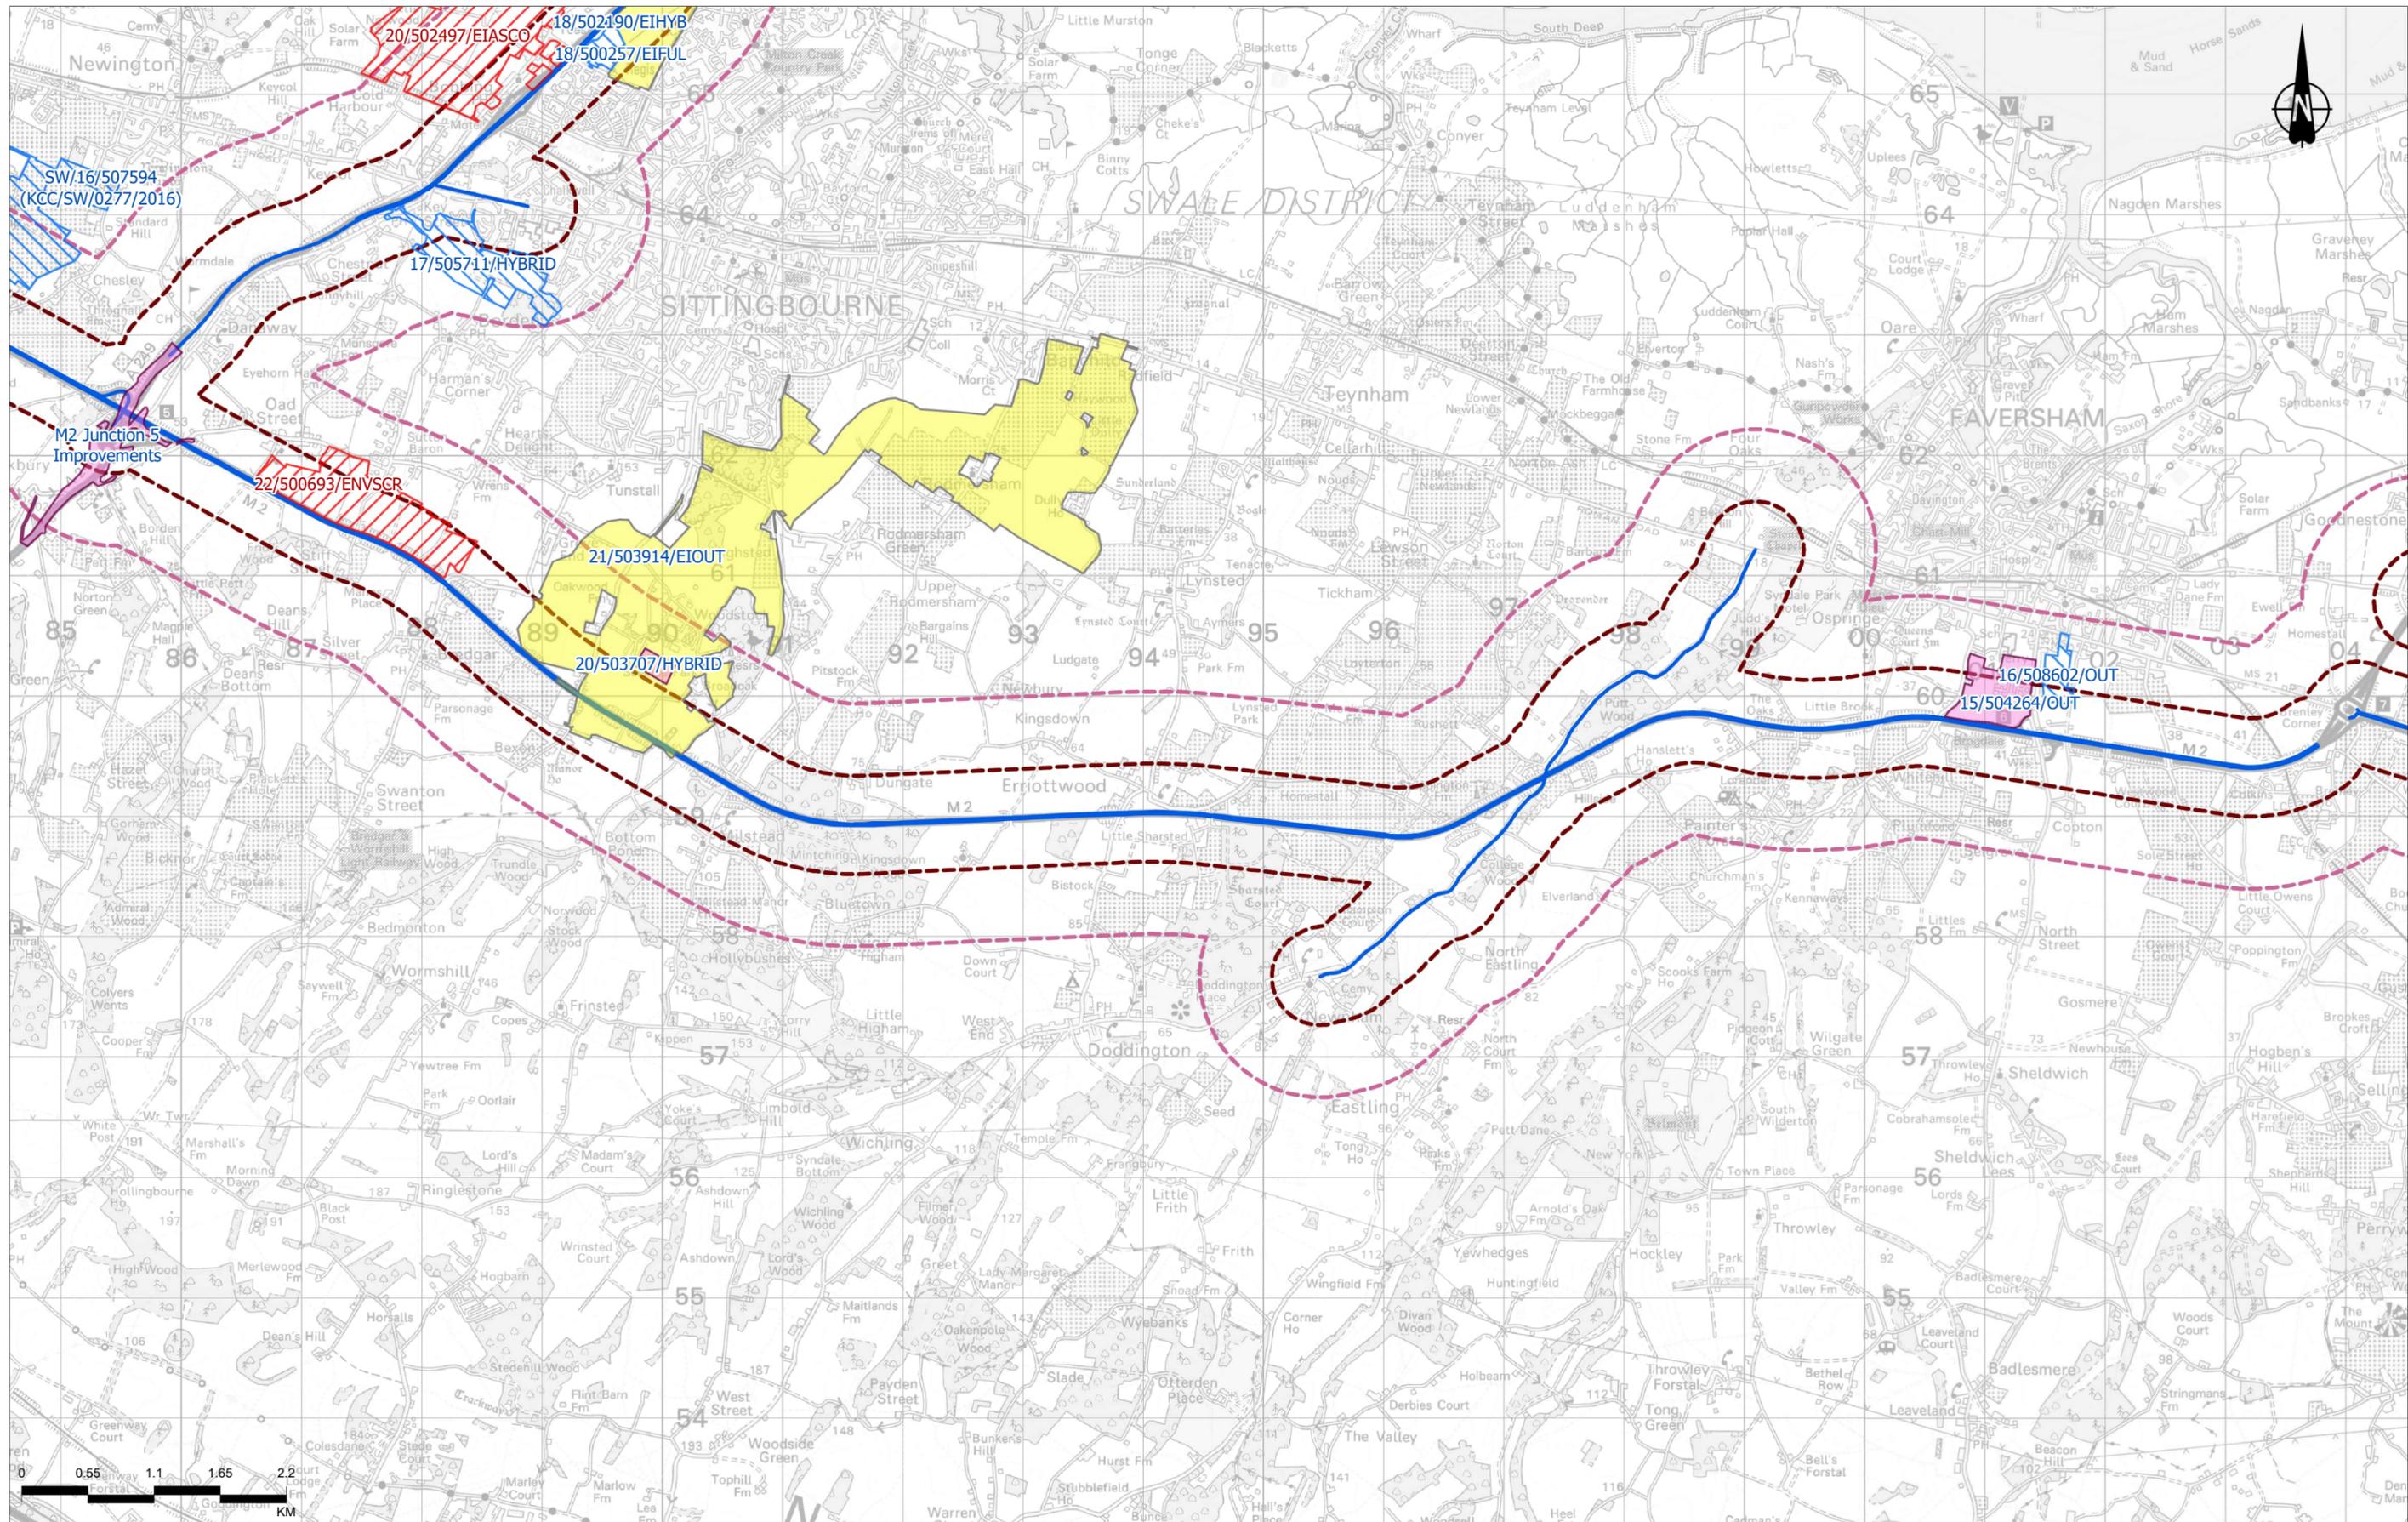

Contains Ordnance Survey data. © Crown copyright and database rights 2022. Ordnance Survey 100030649

P01	S8	10/24/2022	DCO Application	SW	LN	BF
Rev	Status	Rev. Date	Purpose of revision	Drawn	Checked	Approved

Legend


- Affected Road Network - Current
- Affected Road Network (ARN) 400m buffer
- Affected Road Network (ARN) 1km buffer
- Tier 1 (a): Under construction
- Tier 1 (b): Permitted applications, whether under the PA2008 or other regimes, but not yet implemented
- Tier 1 (c): Submitted applications, whether under the PA2008 or other regimes but not yet determined
- Tier 2: Projects on the Planning Inspectorate's Programme of Projects where a scoping report has been submitted

*Label colours: Tier 1 - Blue | Tier 2 - Red | Tier 3 - Bronze

Client: **national highways**

Project: **LOWER THAMES CROSSING**

Status	DCO APPLICATION	Original Size	A3	Revision	P01
Application Document Number	TR010032/APP/6.2	Scale	1:50,000		
Drawing Title	Figure 16.2 – Developments in the Cumulative Shortlist				
Drawing Number	HE540039-CJV-EGN-SZP_EGNE0000000-DR-LE-50115				

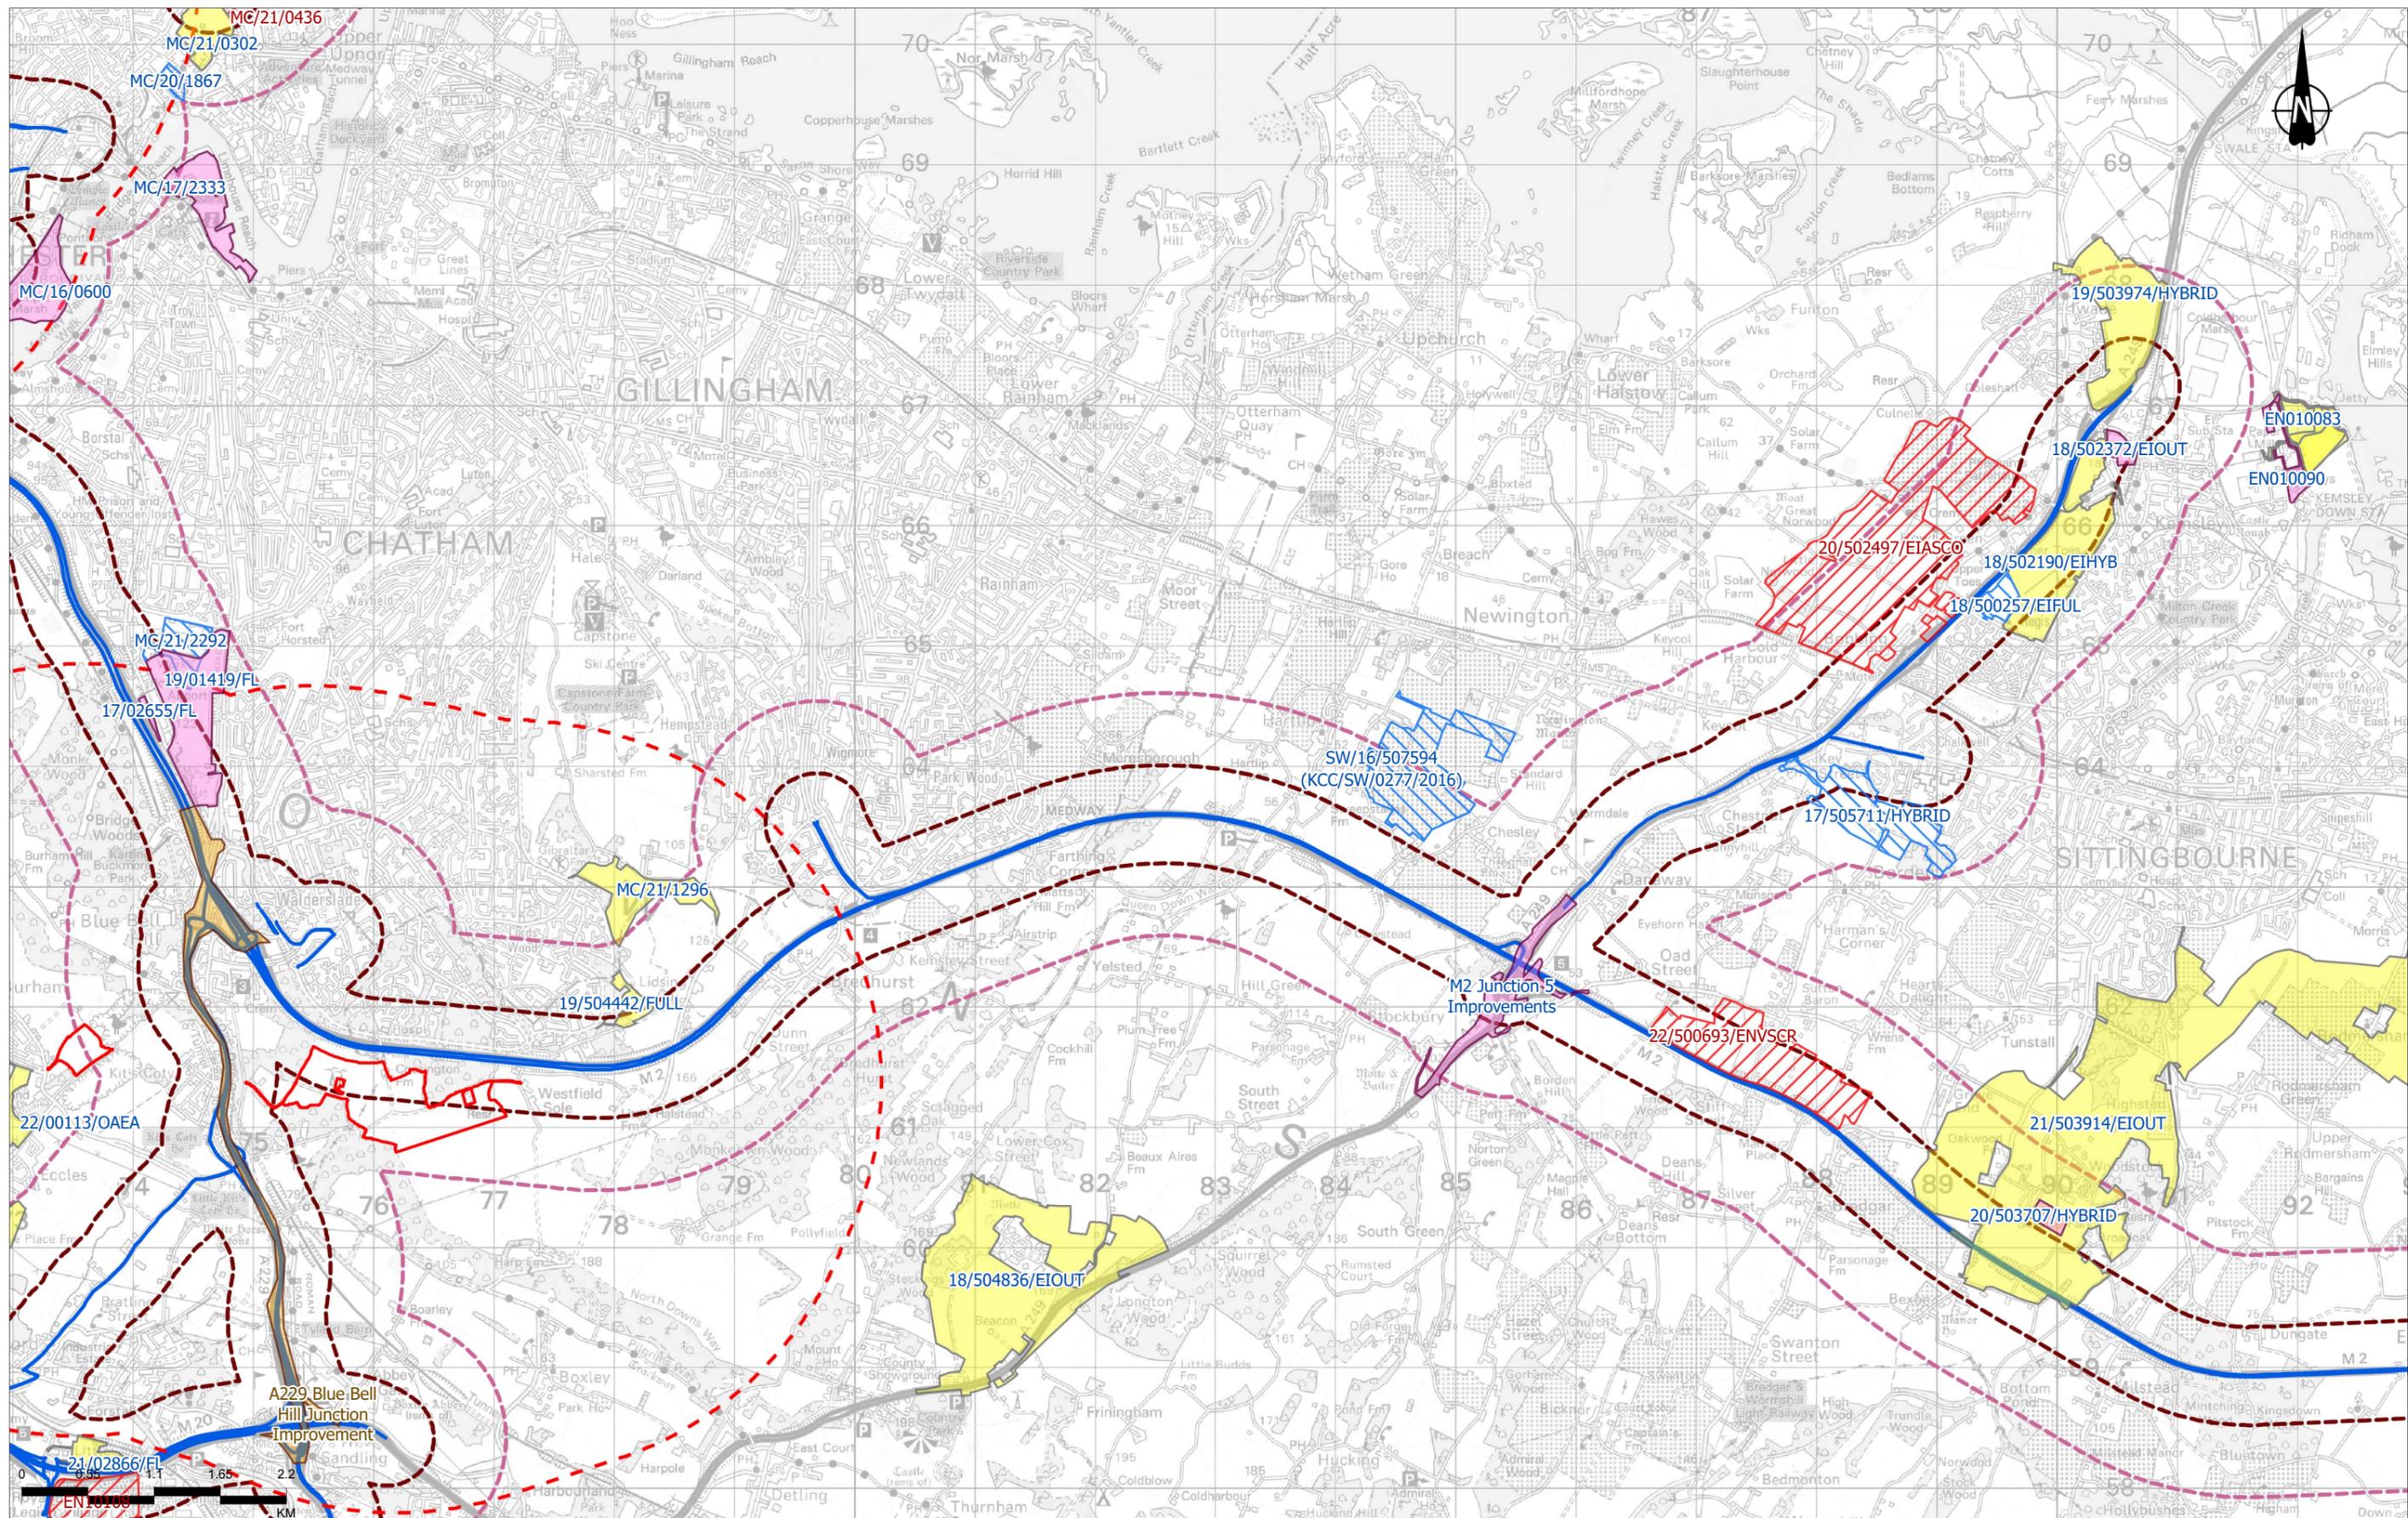

P01	S8	10/24/2022	DCO Application	SW	LN	BF
Rev	Status	Rev. Date	Purpose of revision	Drawn	Checkd	Apprvd

Legend

- Order Limits
- Order Limits Buffer 3km
- Affected Road Network - Current
- Affected Road Network (ARN) 400m buffer
- Affected Road Network (ARN) 1km buffer
- Tier 1 (a): Under construction
- Tier 1 (b): Permitted applications, whether under the PA2008 or other regimes, but not yet implemented
- Tier 1 (c): Submitted applications, whether under the PA2008 or other regimes but not yet determined
- Tier 2: Projects on the Planning Inspectorate's Programme of Projects where a scoping report has been submitted
- Tier 3: Projects on the Planning Inspectorate's Programme of Projects where a scoping report has not been submitted; or Site allocations identified in other plans and programmes (as appropriate)

*Label colours: Tier 1 - Blue | Tier 2 - Red | Tier 3 - Bronze


Client: **national highways**

Project: **LOWER THAMES CROSSING**

Status	DCO APPLICATION	Original Size	A3	Revision	P01
Application Document Number	TR010032/APP/6.2	Scale	1:50,000		
Drawing Title	Figure 16.2 – Developments in the Cumulative Shortlist				
Drawing Number	HE540039-CJV-EGN-SZP_EGNE0000000-DR-LE-50115				

Page 4 of 20

Z:\Environment\Environmental Statement\16. Cumulative Development\APRX\APRX.aprx

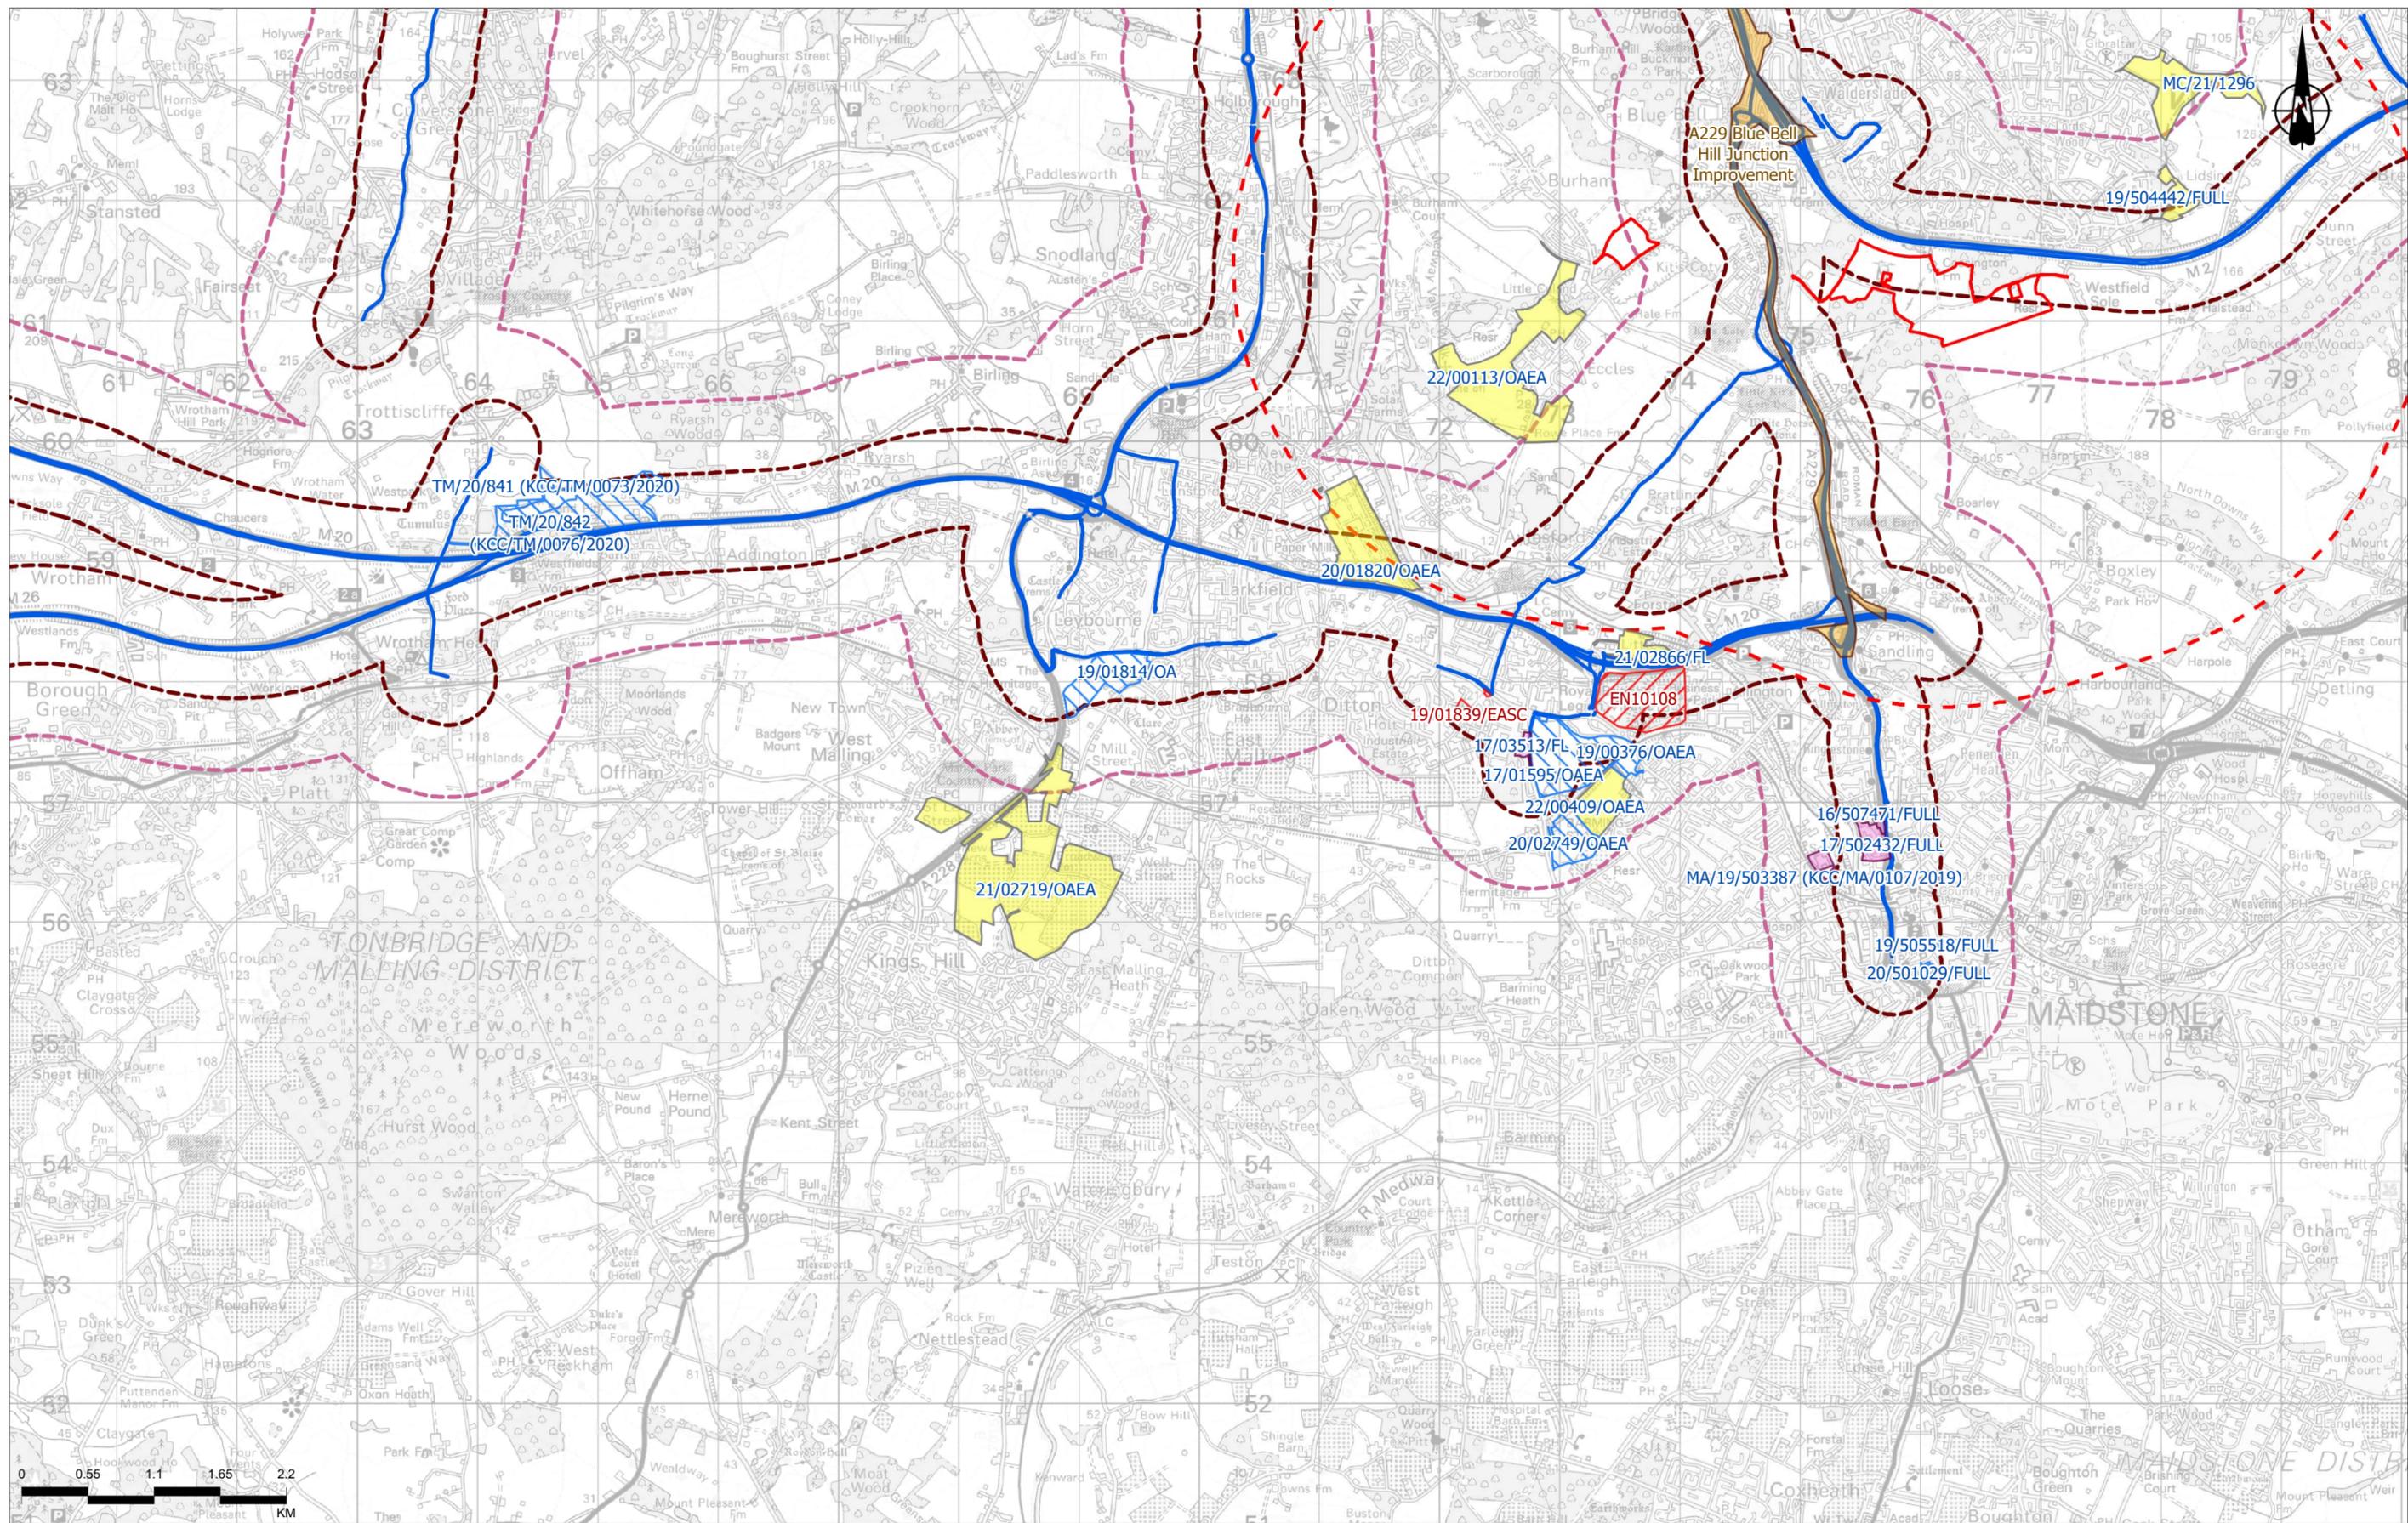


Contains Ordnance Survey data. © Crown copyright and database rights 2022. Ordnance Survey 100030649

P01	S8	10/24/2022	DCO Application	SW	LN	BF
Rev	Status	Rev. Date	Purpose of revision	Drawn	Checked	Approved

Legend

- Order Limits
- Order Limits Buffer 3km
- Affected Road Network - Current
- Affected Road Network (ARN) 400m buffer
- Affected Road Network (ARN) 1km buffer
- Tier 1 (a): Under construction
- Tier 1 (b): Permitted applications, whether under the PA2008 or other regimes, but not yet implemented
- Tier 1 (c): Submitted applications, whether under the PA2008 or other regimes but not yet determined
- Tier 2: Projects on the Planning Inspectorate's Programme of Projects where a scoping report has been submitted
- Tier 3: Projects on the Planning Inspectorate's Programme of Projects where a scoping report has not been submitted; or Site allocations identified in the relevant Development Plan; or Site allocations identified in other plans and programmes (as appropriate)

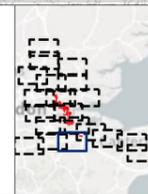


Client: **national highways**

Project: **LOWER THAMES CROSSING**

Status	DCO APPLICATION	Original Size	A3	Revision	P01
Application Document Number	TR010032/APP/6.2	Scale	1:50,000		
Drawing Title	Figure 16.2 – Developments in the Cumulative Shortlist				
Drawing Number	HE540039-CJV-EGN-SZP_EGNE0000000-DR-LE-50115				

Page 5 of 20

Z:\Environment\Environmental Statements\16. Cumulative Development\APR\APR.XPR

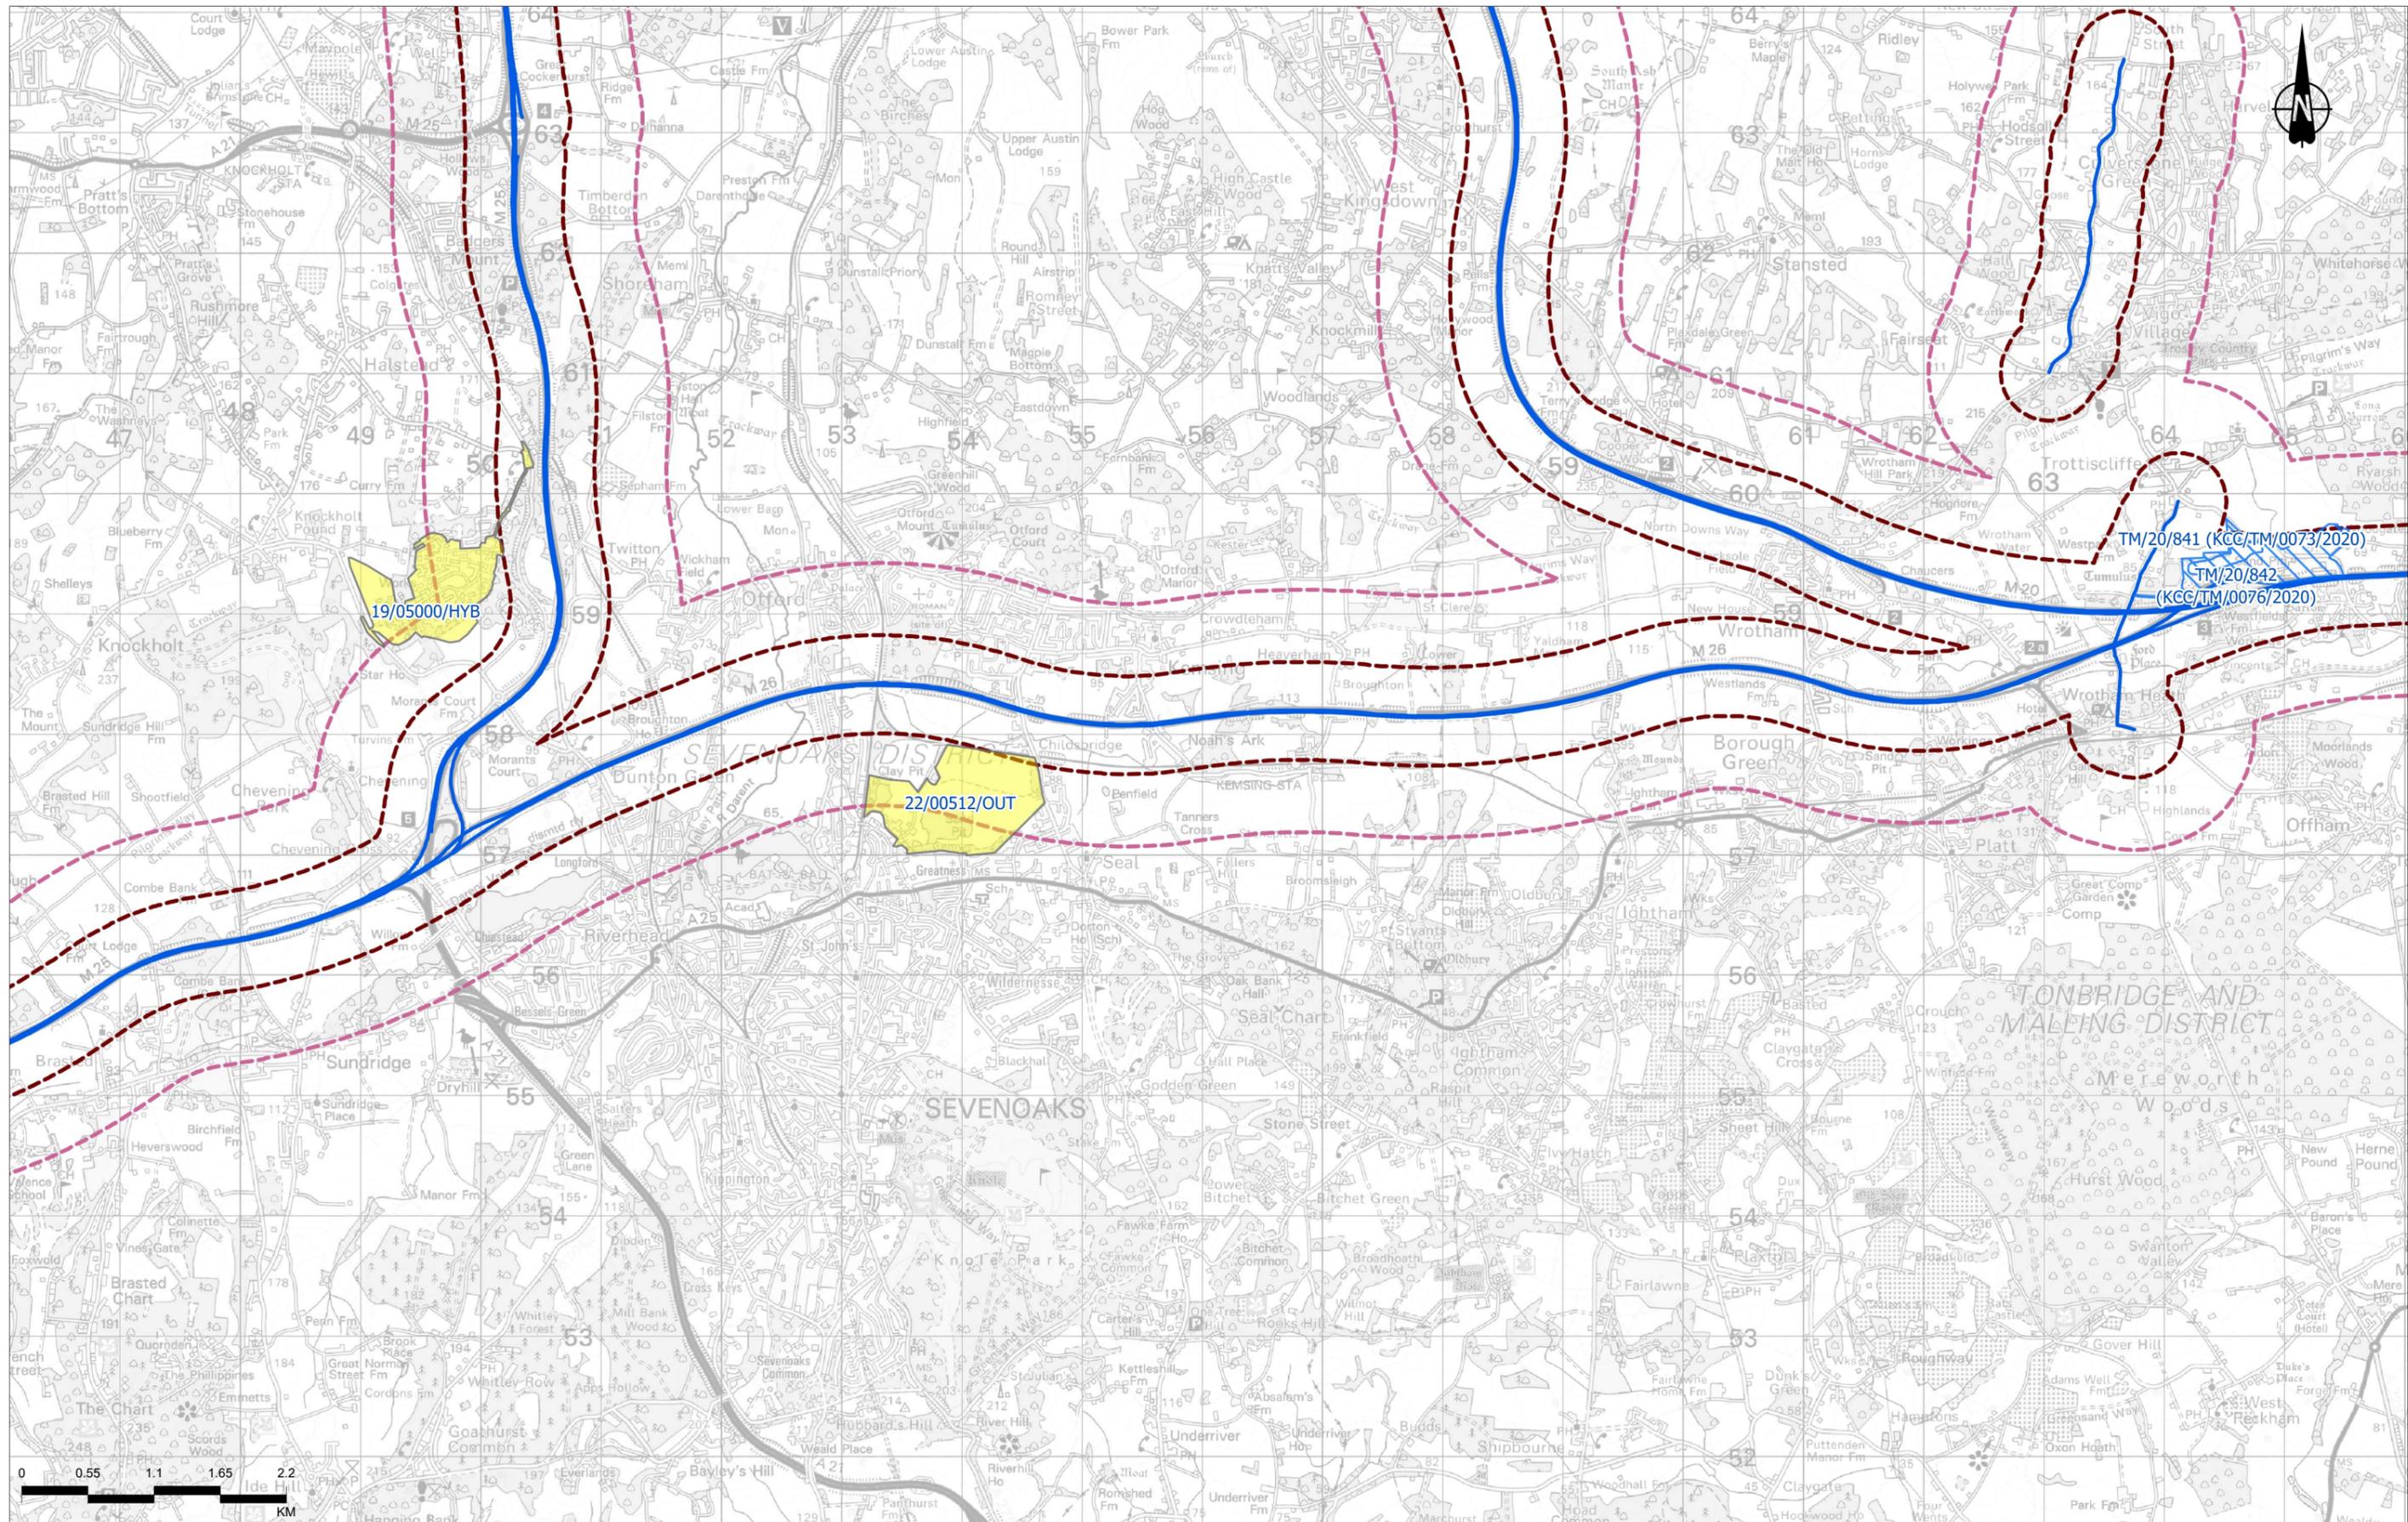

Contains Ordnance Survey data. © Crown copyright and database rights 2022. Ordnance Survey 100030649


Rev	Status	Rev. Date	Purpose of revision	Drawn	Chkd	Apprv
P01	S8	10/24/2022	DCO Application	SW	LN	BF

Legend

- Affected Road Network - Current
- Affected Road Network (ARN) 400m buffer
- Affected Road Network (ARN) 1km buffer

- Tier 1 (b): Permitted applications, whether under the PA2008 or other regimes, but not yet implemented
- Tier 1 (c): Submitted applications, whether under the PA2008 or other regimes but not yet determined

*Label colours: Tier 1 - Blue | Tier 2 - Red | Tier 3 - Bronze

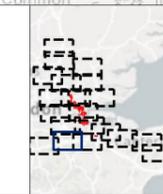


Client: **national highways**

Project: **LOWER THAMES CROSSING**

Status	DCO APPLICATION	Original Size	A3	Revision	P01
Application Document Number	TR010032/APP/6.2	Scale	1:50,000		
Drawing Title	Figure 16.2 – Developments in the Cumulative Shortlist				
Drawing Number	HE540039-CJV-EGN-SZP_EGNE00000000-DR-LE-50115				

Page 6 of 20

Z:\Environment\Environmental Statement\16. Cumulative Development\APR\APR.X

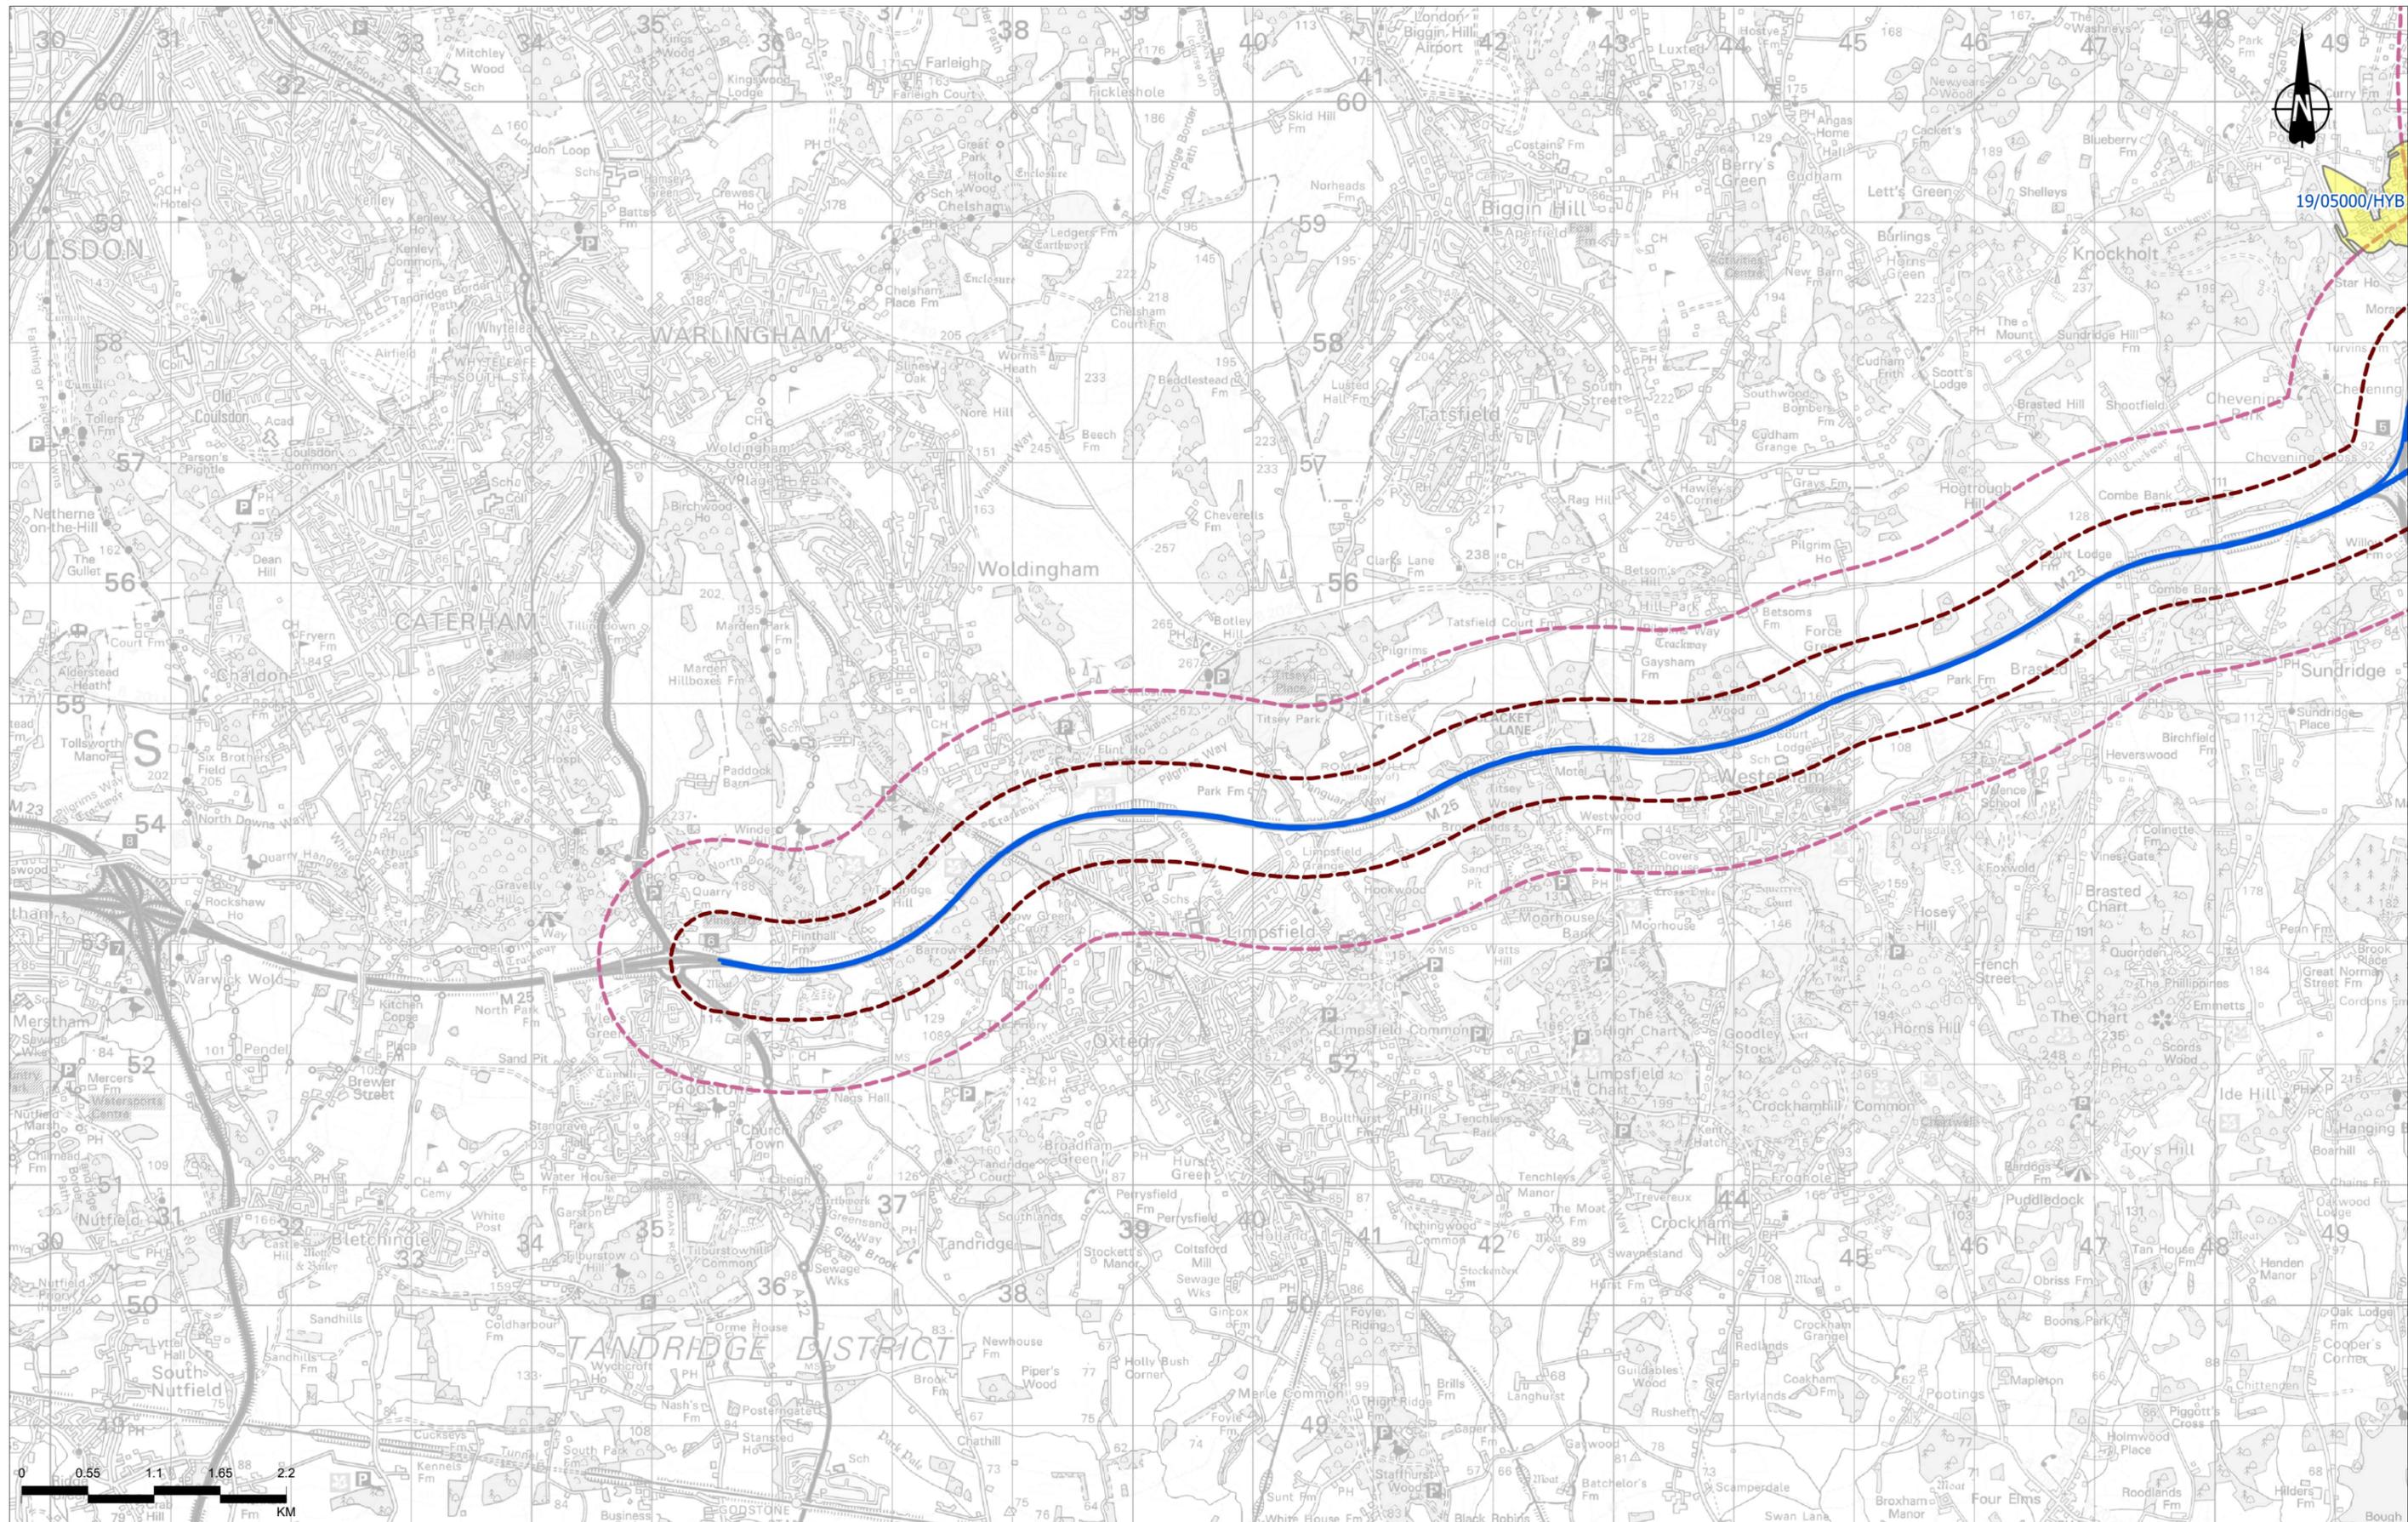

19/05000/HYB

Contains Ordnance Survey data. © Crown copyright and database rights 2022. Ordnance Survey 100030049

Legend

- Affected Road Network - Current
- - - Affected Road Network (ARN) 400m buffer
- - - Affected Road Network (ARN) 1km buffer
- Tier 1 (c): Submitted applications, whether under the PA2008 or other regimes but not yet determined

*Label colours: Tier 1 - Blue | Tier 2 - Red | Tier 3 - Bronze

P01	S8	10/24/2022	DCO Application	SW	LN	BF
Rev	Status	Rev. Date	Purpose of revision	Drawn	Chkd	Apprvd




Client
national highways

Project
LOWER THAMES CROSSING

Status	DCO APPLICATION	Original Size	A3	Revision	P01
Application Document Number	TR010032/APP/6.2	Scale	1:50,000		
Drawing Title	Figure 16.2 – Developments in the Cumulative Shortlist				
Drawing Number	HE540039-CJV-EGN-SZP_EGNE0000000-DR-LE-50115				

Z:\Environment\Environmental Statements\16. Cumulative Development\APR\APR.X

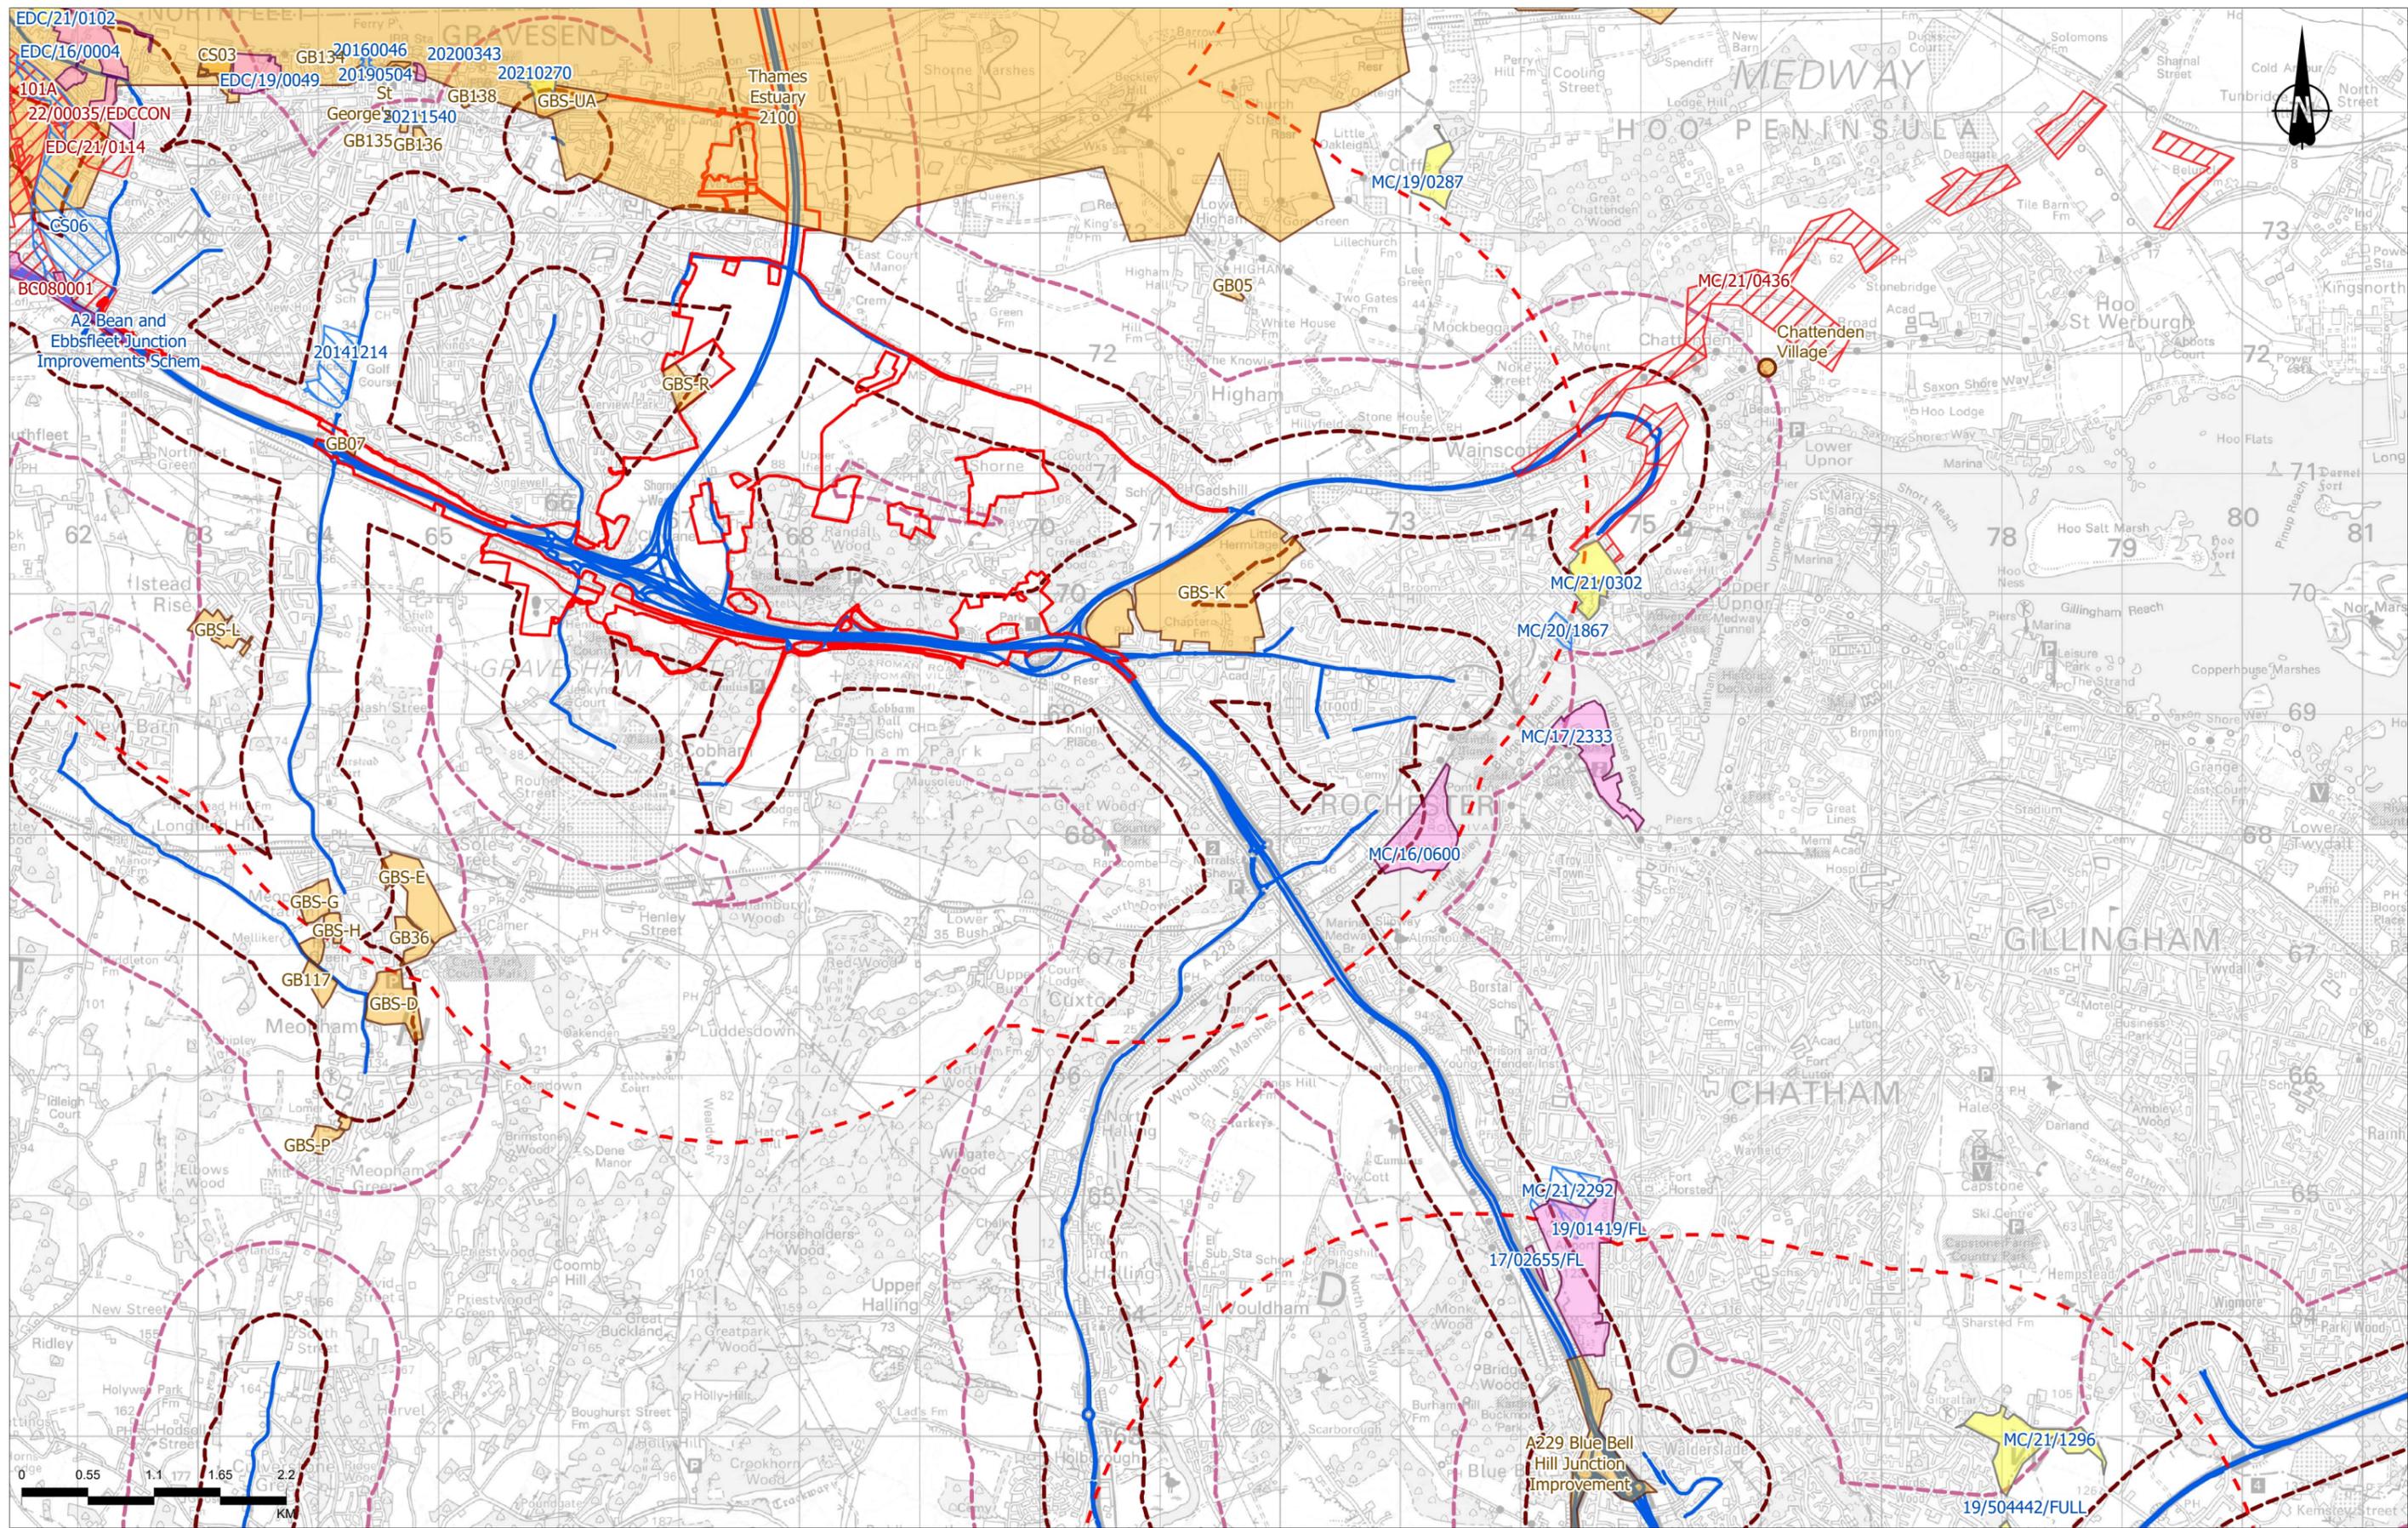

Contains Ordnance Survey data. © Crown copyright and database rights 2022. Ordnance Survey 100030649

P01	S8	10/24/2022	DCO Application	SW	LN	BF
Rev	Status	Rev. Date	Purpose of revision	Drawn	Checked	Approved

Legend

- Order Limits
- Order Limits Buffer 3km
- Affected Road Network - Current
- Affected Road Network (ARN) 400m buffer
- Affected Road Network (ARN) 1km buffer
- Tier 1 (a): Under construction
- Tier 1 (b): Permitted applications, whether under the PA2008 or other regimes, but not yet implemented
- Tier 1 (c): Submitted applications, whether under the PA2008 or other regimes but not yet determined
- Tier 2: Projects on the Planning Inspectorate's Programme of Projects where a scoping report has been submitted
- Tier 3: Projects on the Planning Inspectorate's Programme of Projects where a scoping report has not been submitted; or Site allocations identified in the relevant Development Plan; or Site allocations identified in other plans and programmes (as appropriate)
- Tier 3: Indicative development location, where extents are unknown

Client: **national highways**


Project: **LOWER THAMES CROSSING**

Status	DCO APPLICATION	Original Size	A3	Revision	P01
Application Document Number	TR010032/APP/6.2	Scale	1:50,000		
Drawing Title	Figure 16.2 – Developments in the Cumulative Shortlist				
Drawing Number	HE540039-CJV-EGN-SZP_EGNE0000000-DR-LE-50115				

Page 8 of 20

Z:\Environment\Environmental Statement\16. Cumulative Development\APR\APR.X

*Label colours: Tier 1 - Blue | Tier 2 - Red | Tier 3 - Bronze

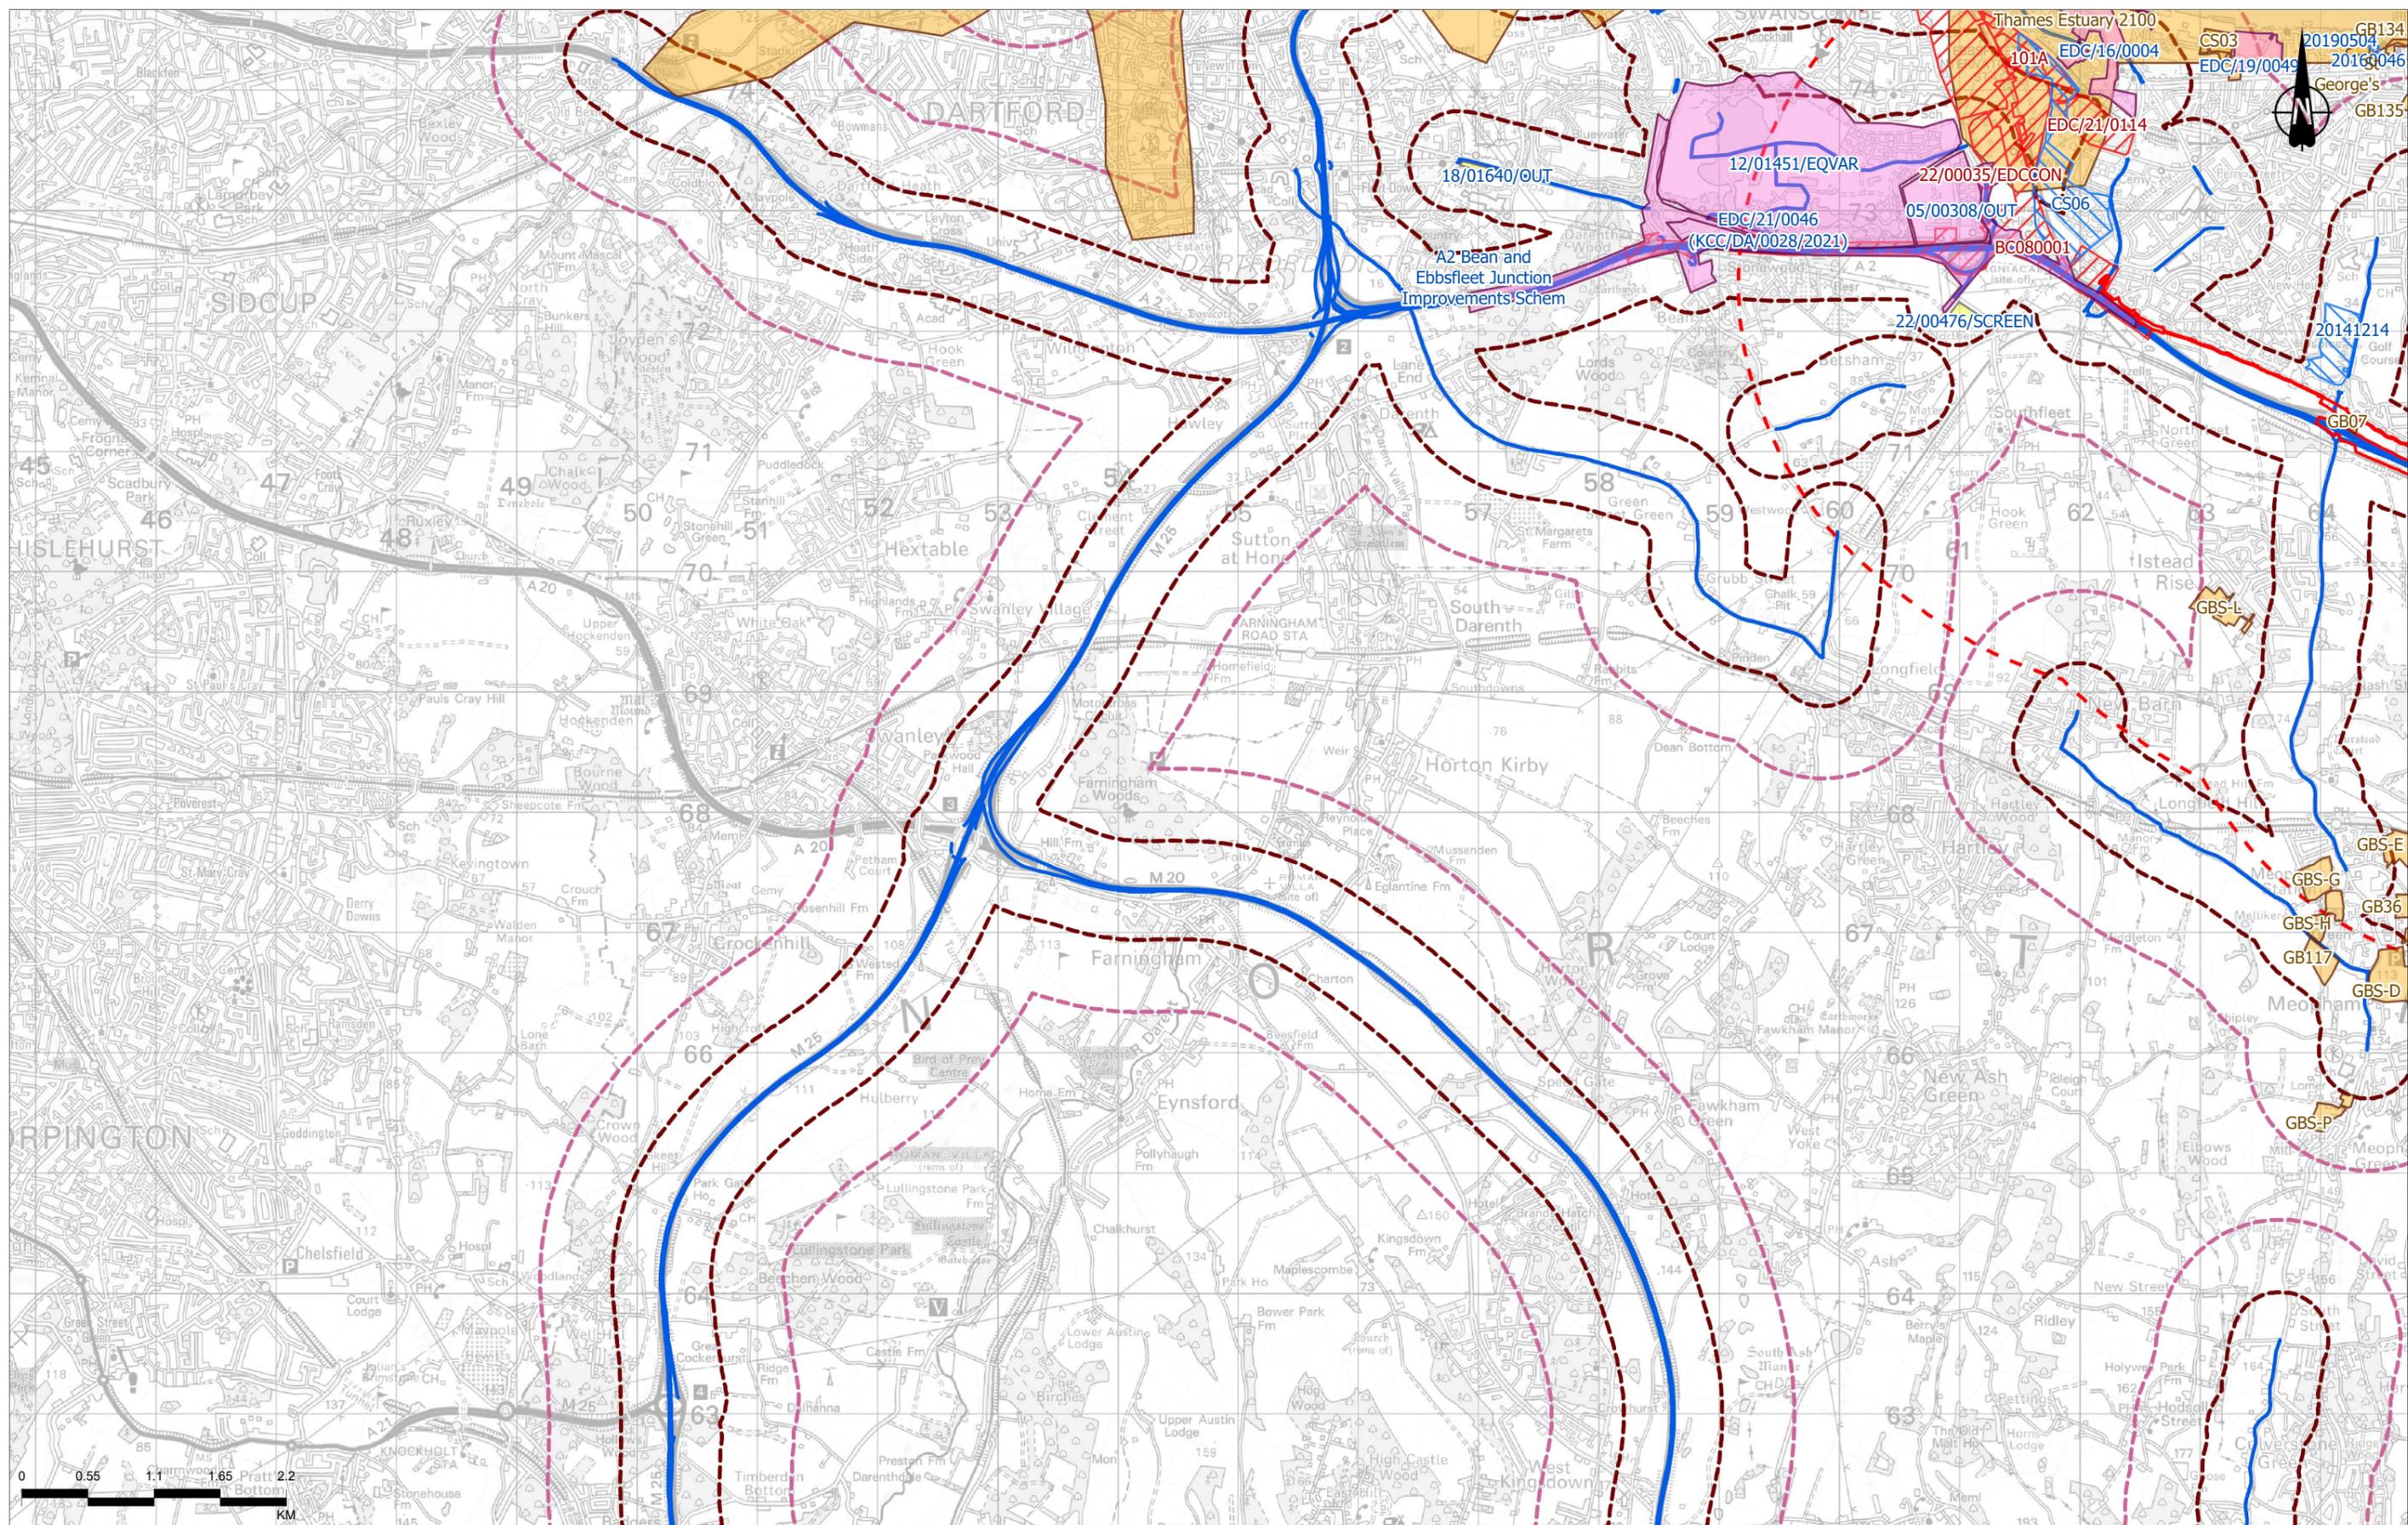

Contains Ordnance Survey data. © Crown copyright and database rights 2022. Ordnance Survey 100030649

P01	S8	10/24/2022	DCO Application	SW	LN	BF
Rev	Status	Rev. Date	Purpose of revision	Drawn	Chkd	Apprvd


Legend

- Order Limits
- Order Limits Buffer 3km
- Affected Road Network - Current
- Affected Road Network (ARN) 400m buffer
- Affected Road Network (ARN) 1km buffer
- Tier 1 (a): Under construction
- Tier 1 (b): Permitted applications, whether under the PA2008 or other regimes, but not yet implemented
- Tier 1 (c): Submitted applications, whether under the PA2008 or other regimes but not yet determined
- Tier 2: Projects on the Planning Inspectorate's Programme of Projects where a scoping report has been submitted
- Tier 3: Projects on the Planning Inspectorate's Programme of Projects where a scoping report has not been submitted; or Site allocations identified in the relevant Development Plan; or Site allocations identified in other plans and programmes (as appropriate)

Client: **national highways**

Project: **LOWER THAMES CROSSING**

Status	DCO APPLICATION	Original Size	A3	Revision	P01
Application Document Number	TR010032/APP/6.2	Scale	1:50,000		
Drawing Title	Figure 16.2 – Developments in the Cumulative Shortlist				
Drawing Number	HE540039-CJV-EGN-SZP_EGNE00000000-DR-LE-50115				

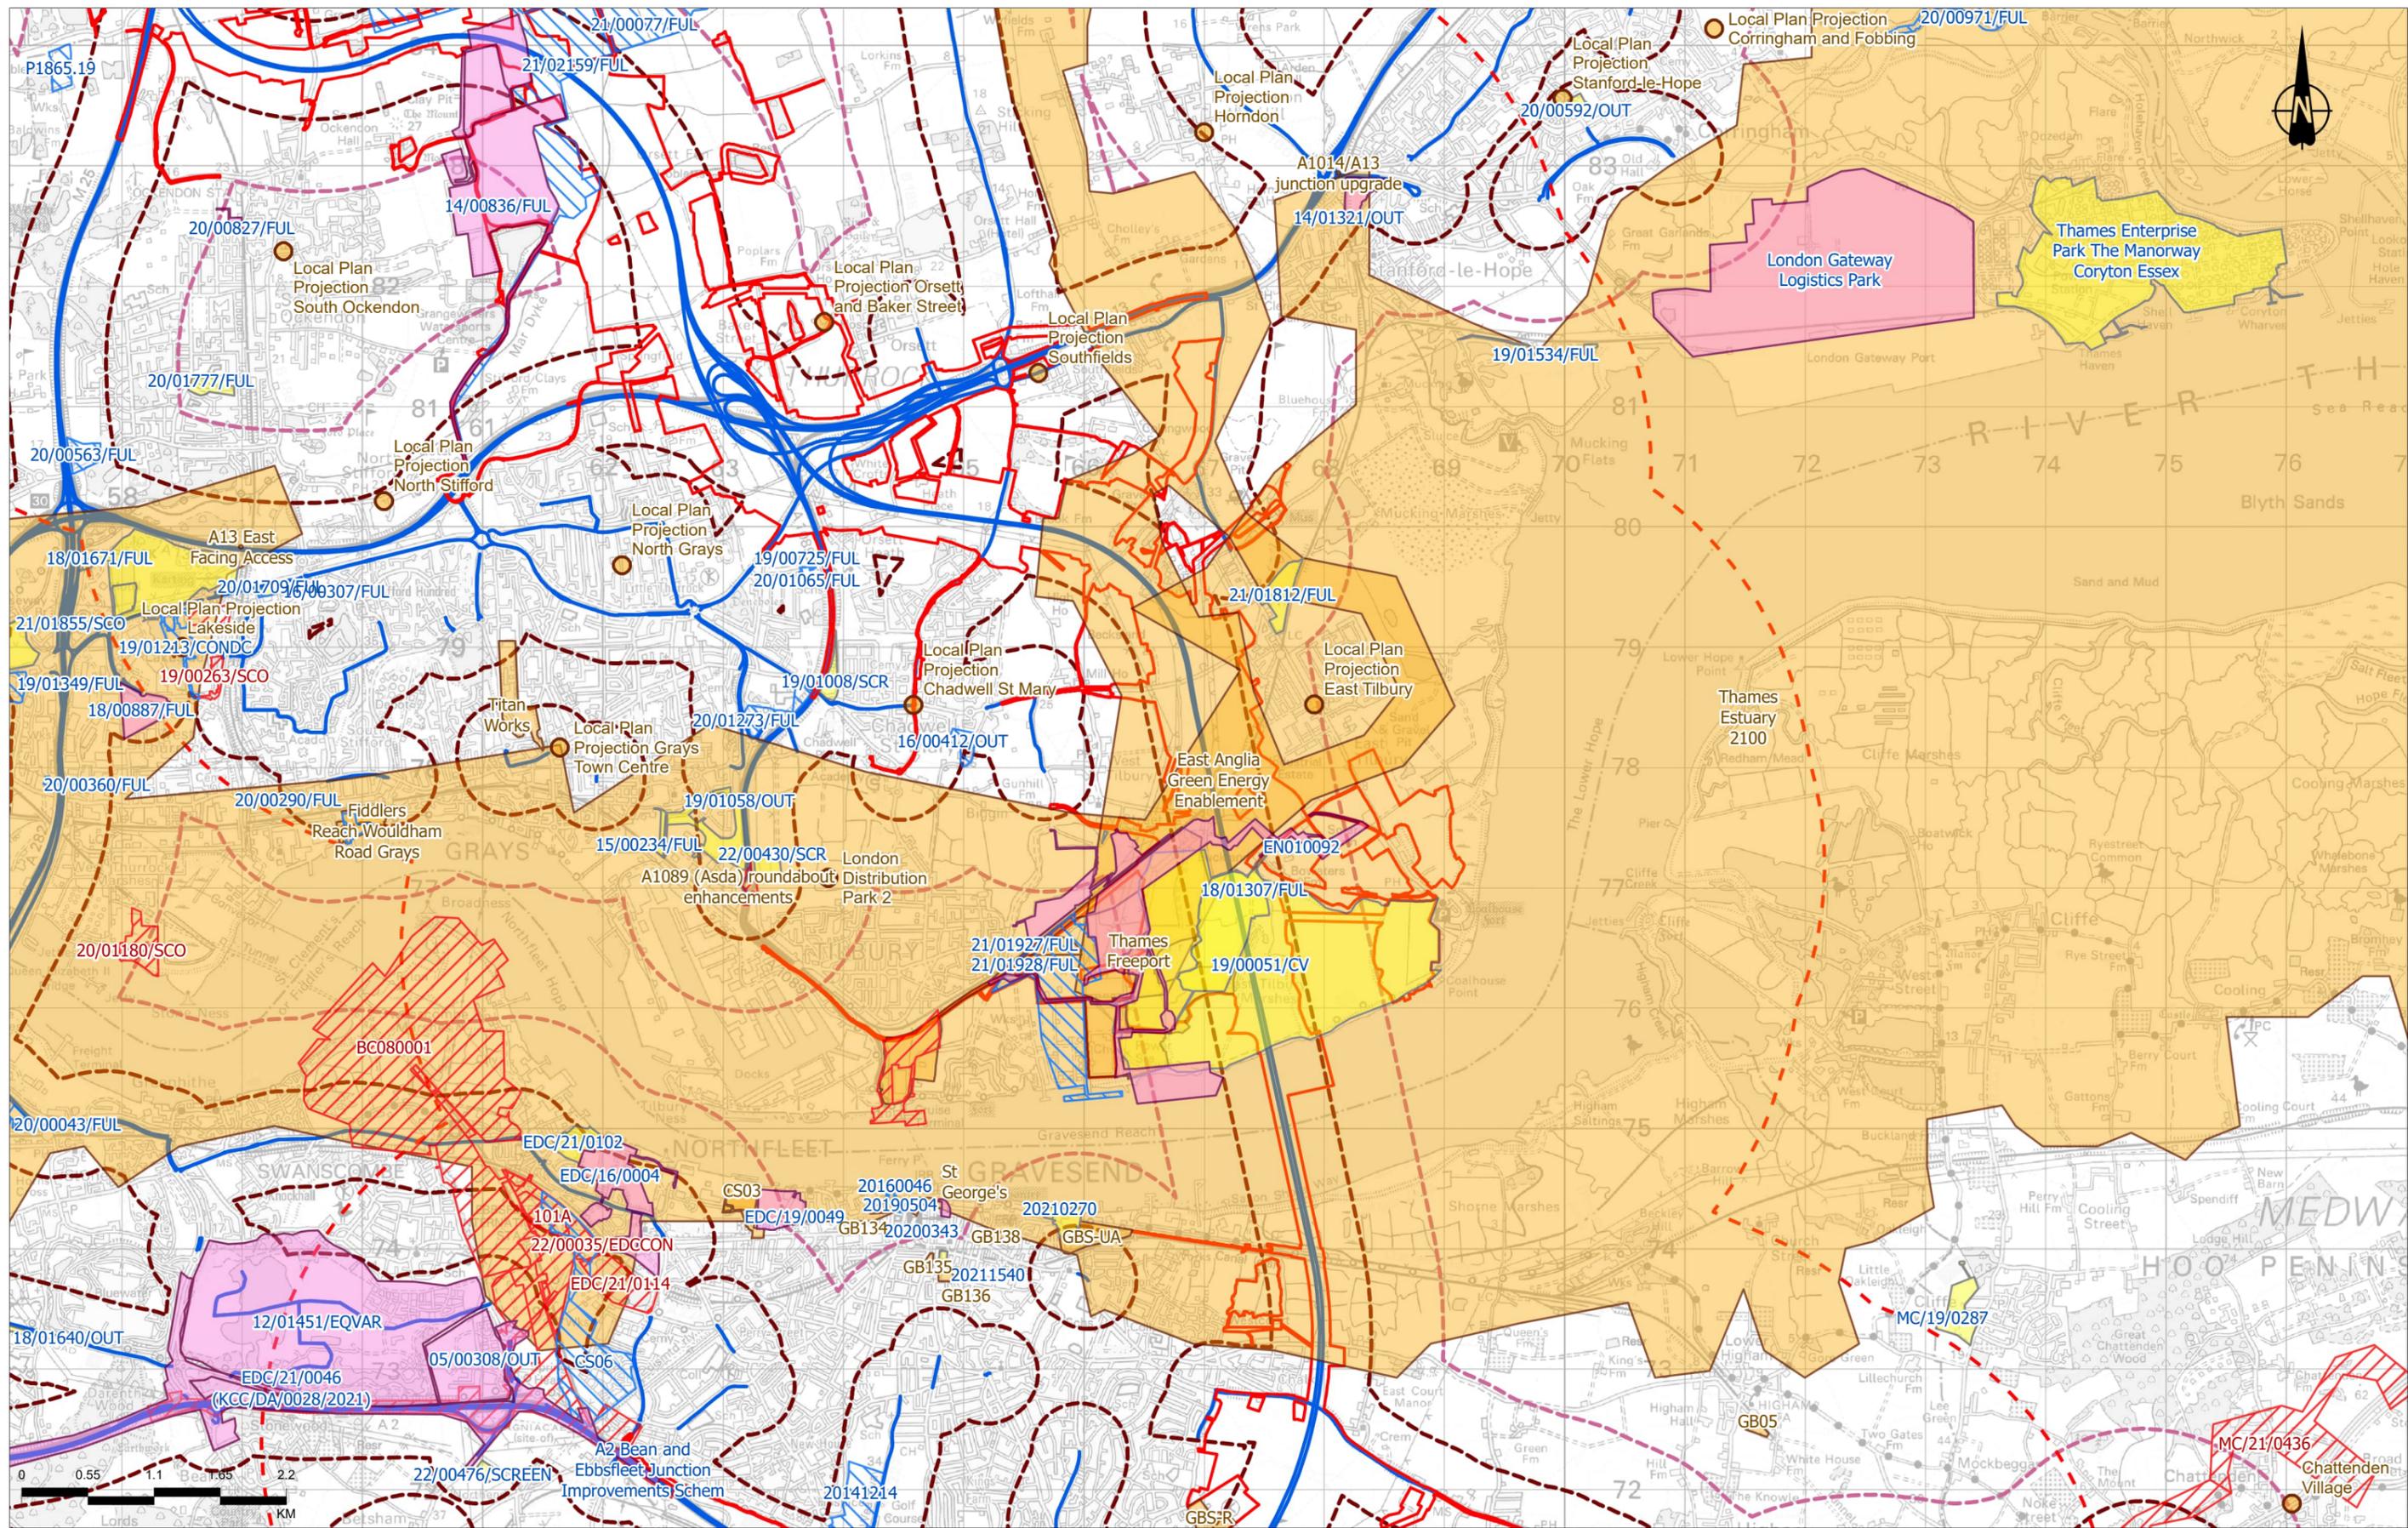


P01	S8	10/24/2022	DCO Application	SW	LN	BF
Rev	Status	Rev. Date	Purpose of revision	Drawn	Chkd	Apprvd

Legend

- Order Limits
- Order Limits Buffer 3km
- Affected Road Network - Current
- Affected Road Network (ARN) 400m buffer
- Affected Road Network (ARN) 1km buffer
- Tier 1 (a): Under construction
- Tier 1 (b): Permitted applications, whether under the PA2008 or other regimes, but not yet implemented
- Tier 1 (c): Submitted applications, whether under the PA2008 or other regimes but not yet determined
- Tier 2: Projects on the Planning Inspectorate's Programme of Projects where a scoping report has been submitted
- Tier 3: Projects on the Planning Inspectorate's Programme of Projects where a scoping report has not been submitted; or Site allocations identified in the relevant Development Plan; or Site allocations identified in other plans and programmes (as appropriate)
- Tier 3: Indicative development location, where extents are unknown

*Label colours: Tier 1 - Blue | Tier 2 - Red | Tier 3 - Bronze

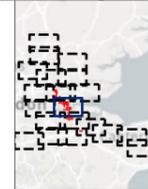


Client: **national highways**

Project: **LOWER THAMES CROSSING**

Status	DCO APPLICATION	Original Size	A3	Revision	P01
Application Document Number	TR010032/APP/6.2	Scale	1:50,000		
Drawing Title	Figure 16.2 – Developments in the Cumulative Shortlist				
Drawing Number	HE540039-CJV-EGN-SZP_EGNE0000000-DR-LE-50115				

Page 10 of 20

Z:\Environment\Environmental Statements\16. Cumulative Development\APRX\APRX.aprx

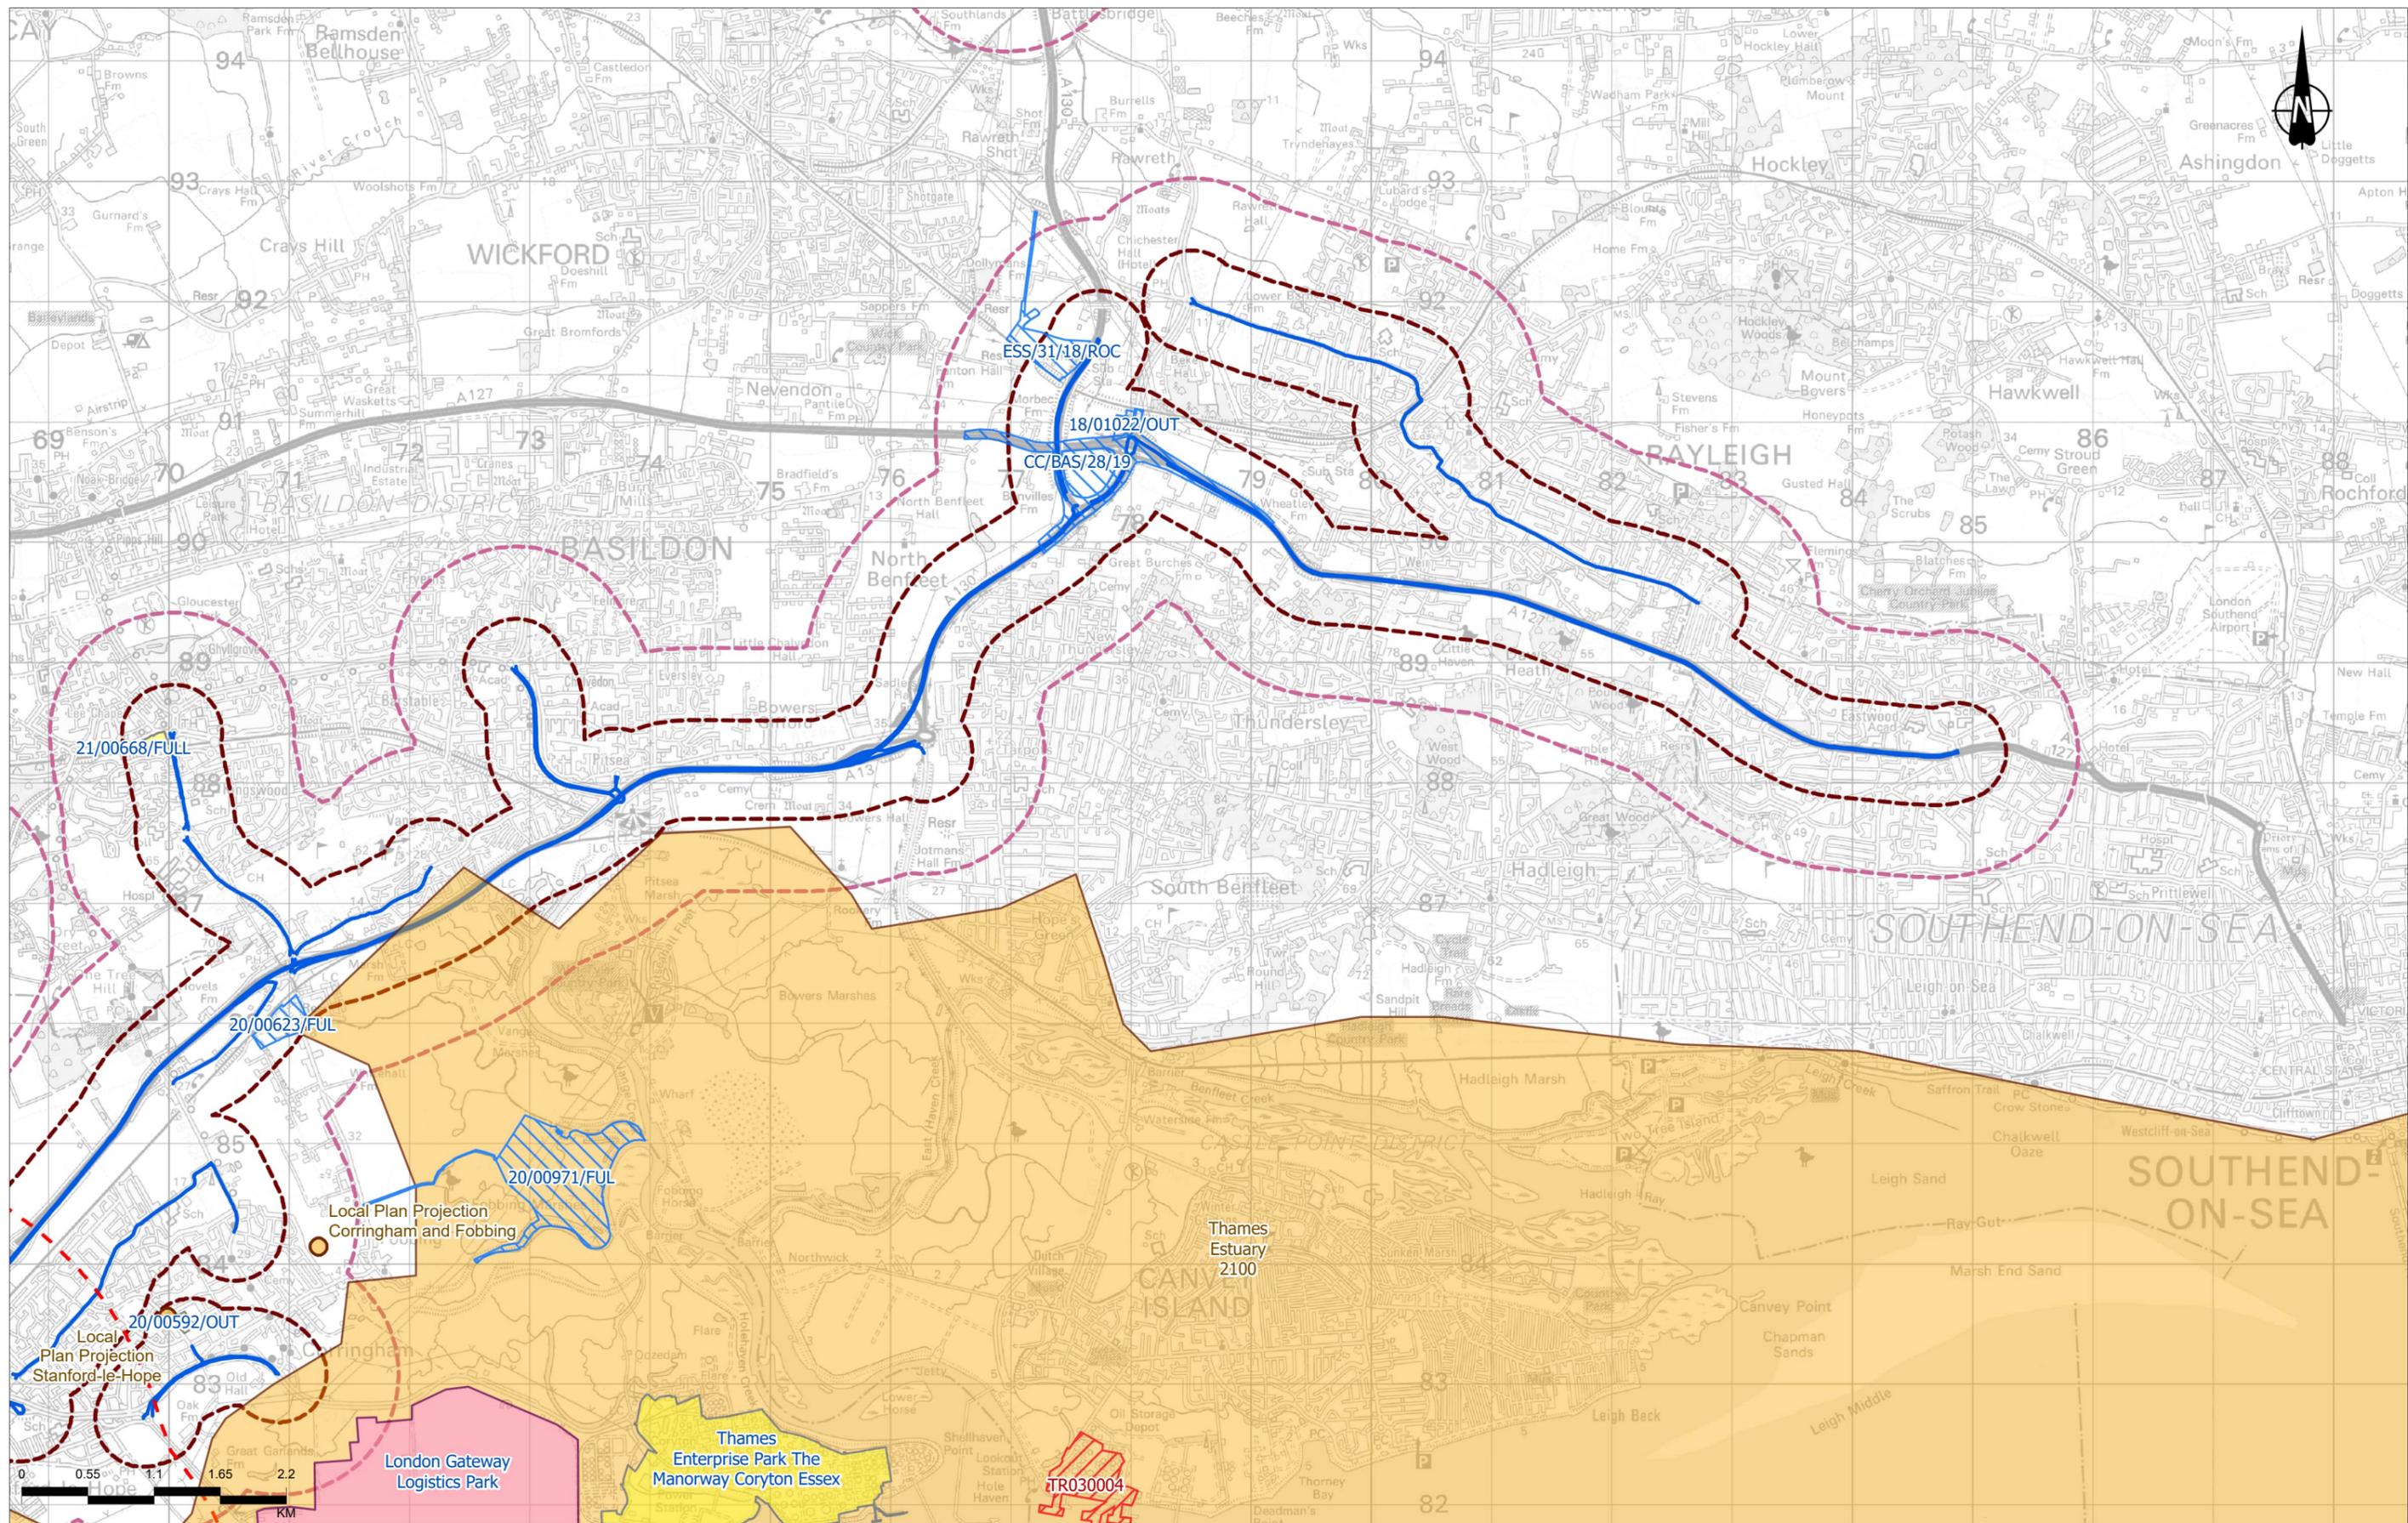


Contains Ordnance Survey data. © Crown copyright and database rights 2022. Ordnance Survey 100030649

P01	S8	10/24/2022	DCO Application	SW	LN	BF
Rev	Status	Rev. Date	Purpose of revision	Drawn	Checked	Approved

Legend

- Order Limits Buffer 3km
- Affected Road Network - Current
- Affected Road Network (ARN) 400m buffer
- Affected Road Network (ARN) 1km buffer
- Tier 1 (a): Under construction
- Tier 1 (b): Permitted applications, whether under the PA2008 or other regimes, but not yet implemented
- Tier 1 (c): Submitted applications, whether under the PA2008 or other regimes but not yet determined
- Tier 2: Projects on the Planning Inspectorate's Programme of Projects where a scoping report has been submitted
- Tier 3: Projects on the Planning Inspectorate's Programme of Projects where a scoping report has not been submitted; or Site allocations identified in the relevant Development Plan; or Site allocations identified in other plans and programmes (as appropriate)
- Tier 3: Indicative development location, where extents are unknown

*Label colours: Tier 1 - Blue | Tier 2 - Red | Tier 3 - Bronze

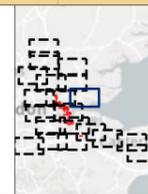


Client: **national highways**

Project: **LOWER THAMES CROSSING**

Status	DCO APPLICATION	Original Size	A3	Revision	P01
Application Document Number	TR010032/APP/6.2	Scale	1:50,000		
Drawing Title	Figure 16.2 – Developments in the Cumulative Shortlist				
Drawing Number	HE540039-CJV-EGN-SZP_EGNE0000000-DR-LE-50115				

Page 12 of 20

Z:\Environment\Environmental Statement\16. Cumulative Development\APRX\APRX.aprx

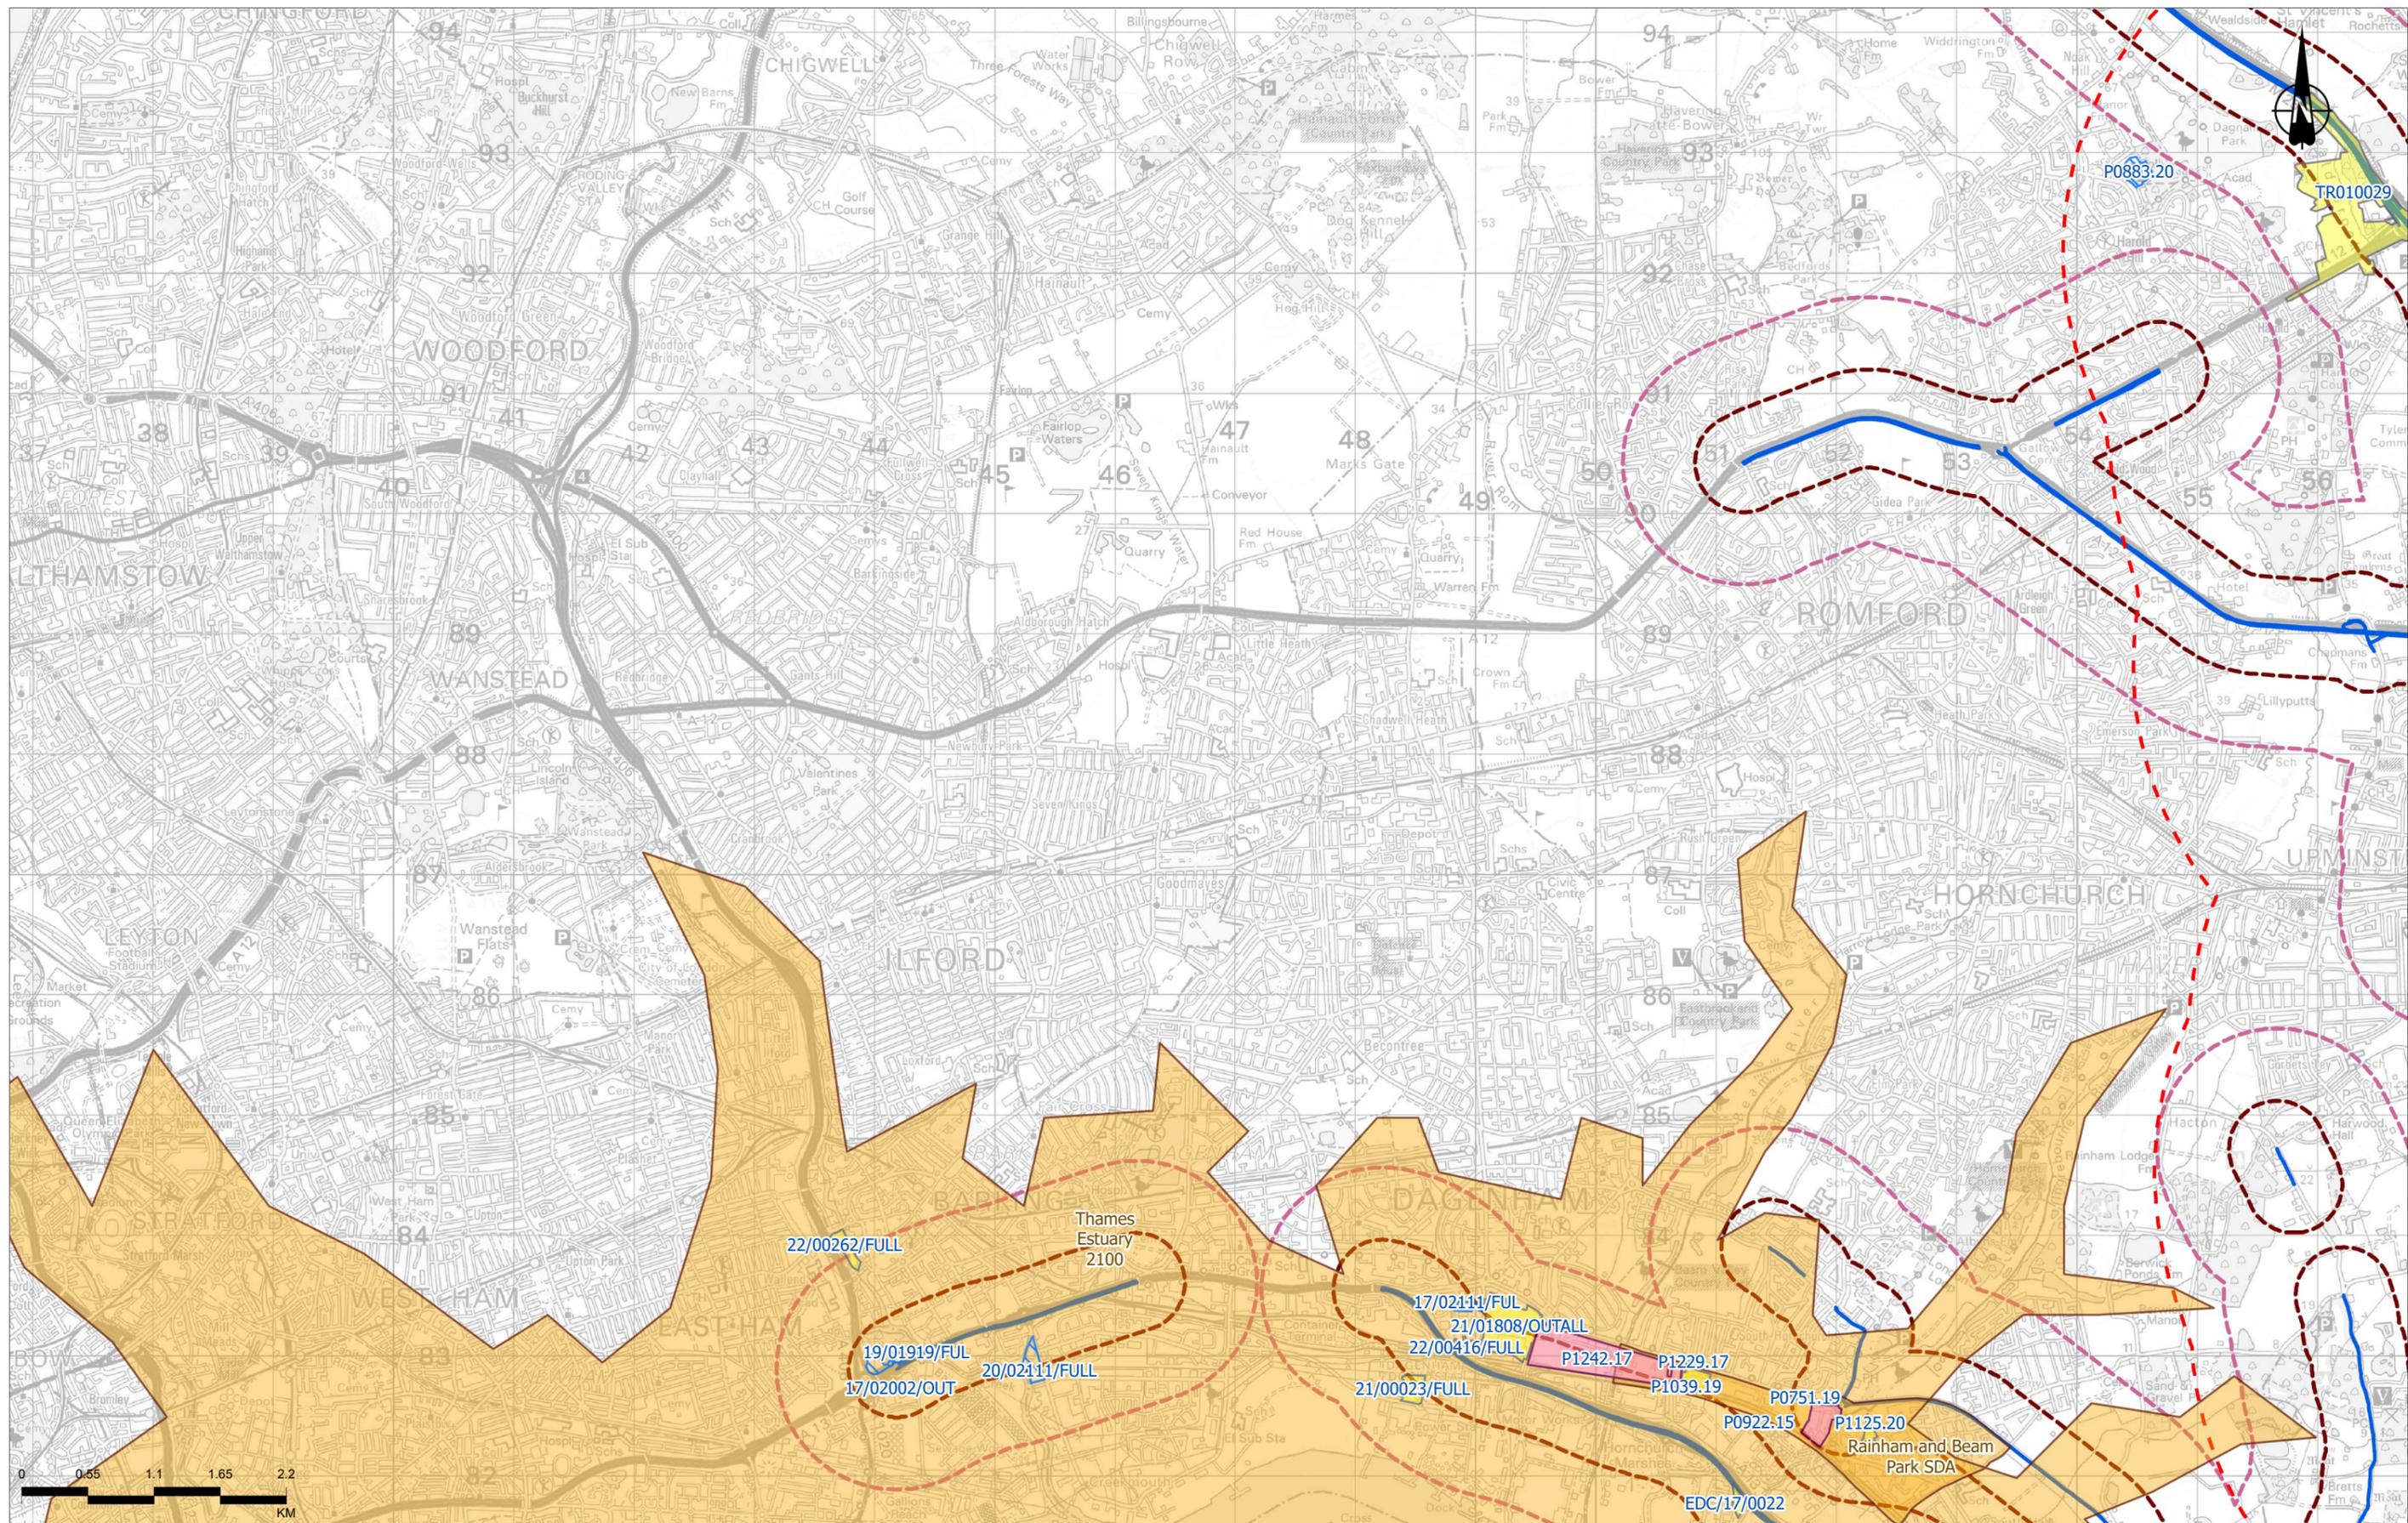

Contains Ordnance Survey data. © Crown copyright and database rights 2022. Ordnance Survey 100030649

Rev	Status	Rev. Date	Purpose of revision	Drawn	Chkd	Apprvd
P01	S8	10/24/2022	DCO Application	SW	LN	BF

Legend

	Order Limits Buffer 3km		Tier 1 (b): Permitted applications, whether under the PA2008 or other regimes, but not yet implemented
	Affected Road Network - Current		Tier 1 (c): Submitted applications, whether under the PA2008 or other regimes but not yet determined
	Affected Road Network (ARN) 400m buffer		Tier 3: Projects on the Planning Inspectorate's Programme of Projects where a scoping report has not been submitted; or Site allocations identified in other plans and programmes (as appropriate)
	Affected Road Network (ARN) 1km buffer		
	Tier 1 (a): Under construction		

*Label colours: Tier 1 - Blue | Tier 2 - Red | Tier 3 - Bronze

Client:

Project: LOWER THAMES CROSSING

Status: DCO APPLICATION

Application Document Number: TR010032/APP/6.2

Drawing Title: Figure 16.2 – Developments in the Cumulative Shortlist

Page 14 of 20

Drawing Number: HE540039-CJV-EGN-SZP_EGNE0000000-DR-LE-50115

Scale: 1:50,000

Original Size: A3

Revision: P01

Client: national highways

Project: LOWER THAMES CROSSING

Status: DCO APPLICATION

Application Document Number: TR010032/APP/6.2

Drawing Title: Figure 16.2 – Developments in the Cumulative Shortlist

Page 14 of 20


Drawing Number: HE540039-CJV-EGN-SZP_EGNE0000000-DR-LE-50115

Scale: 1:50,000

Original Size: A3

Revision: P01

Z:\Environment\Environmental Statements\16_Cumulative Development\APR\APRX.aprx

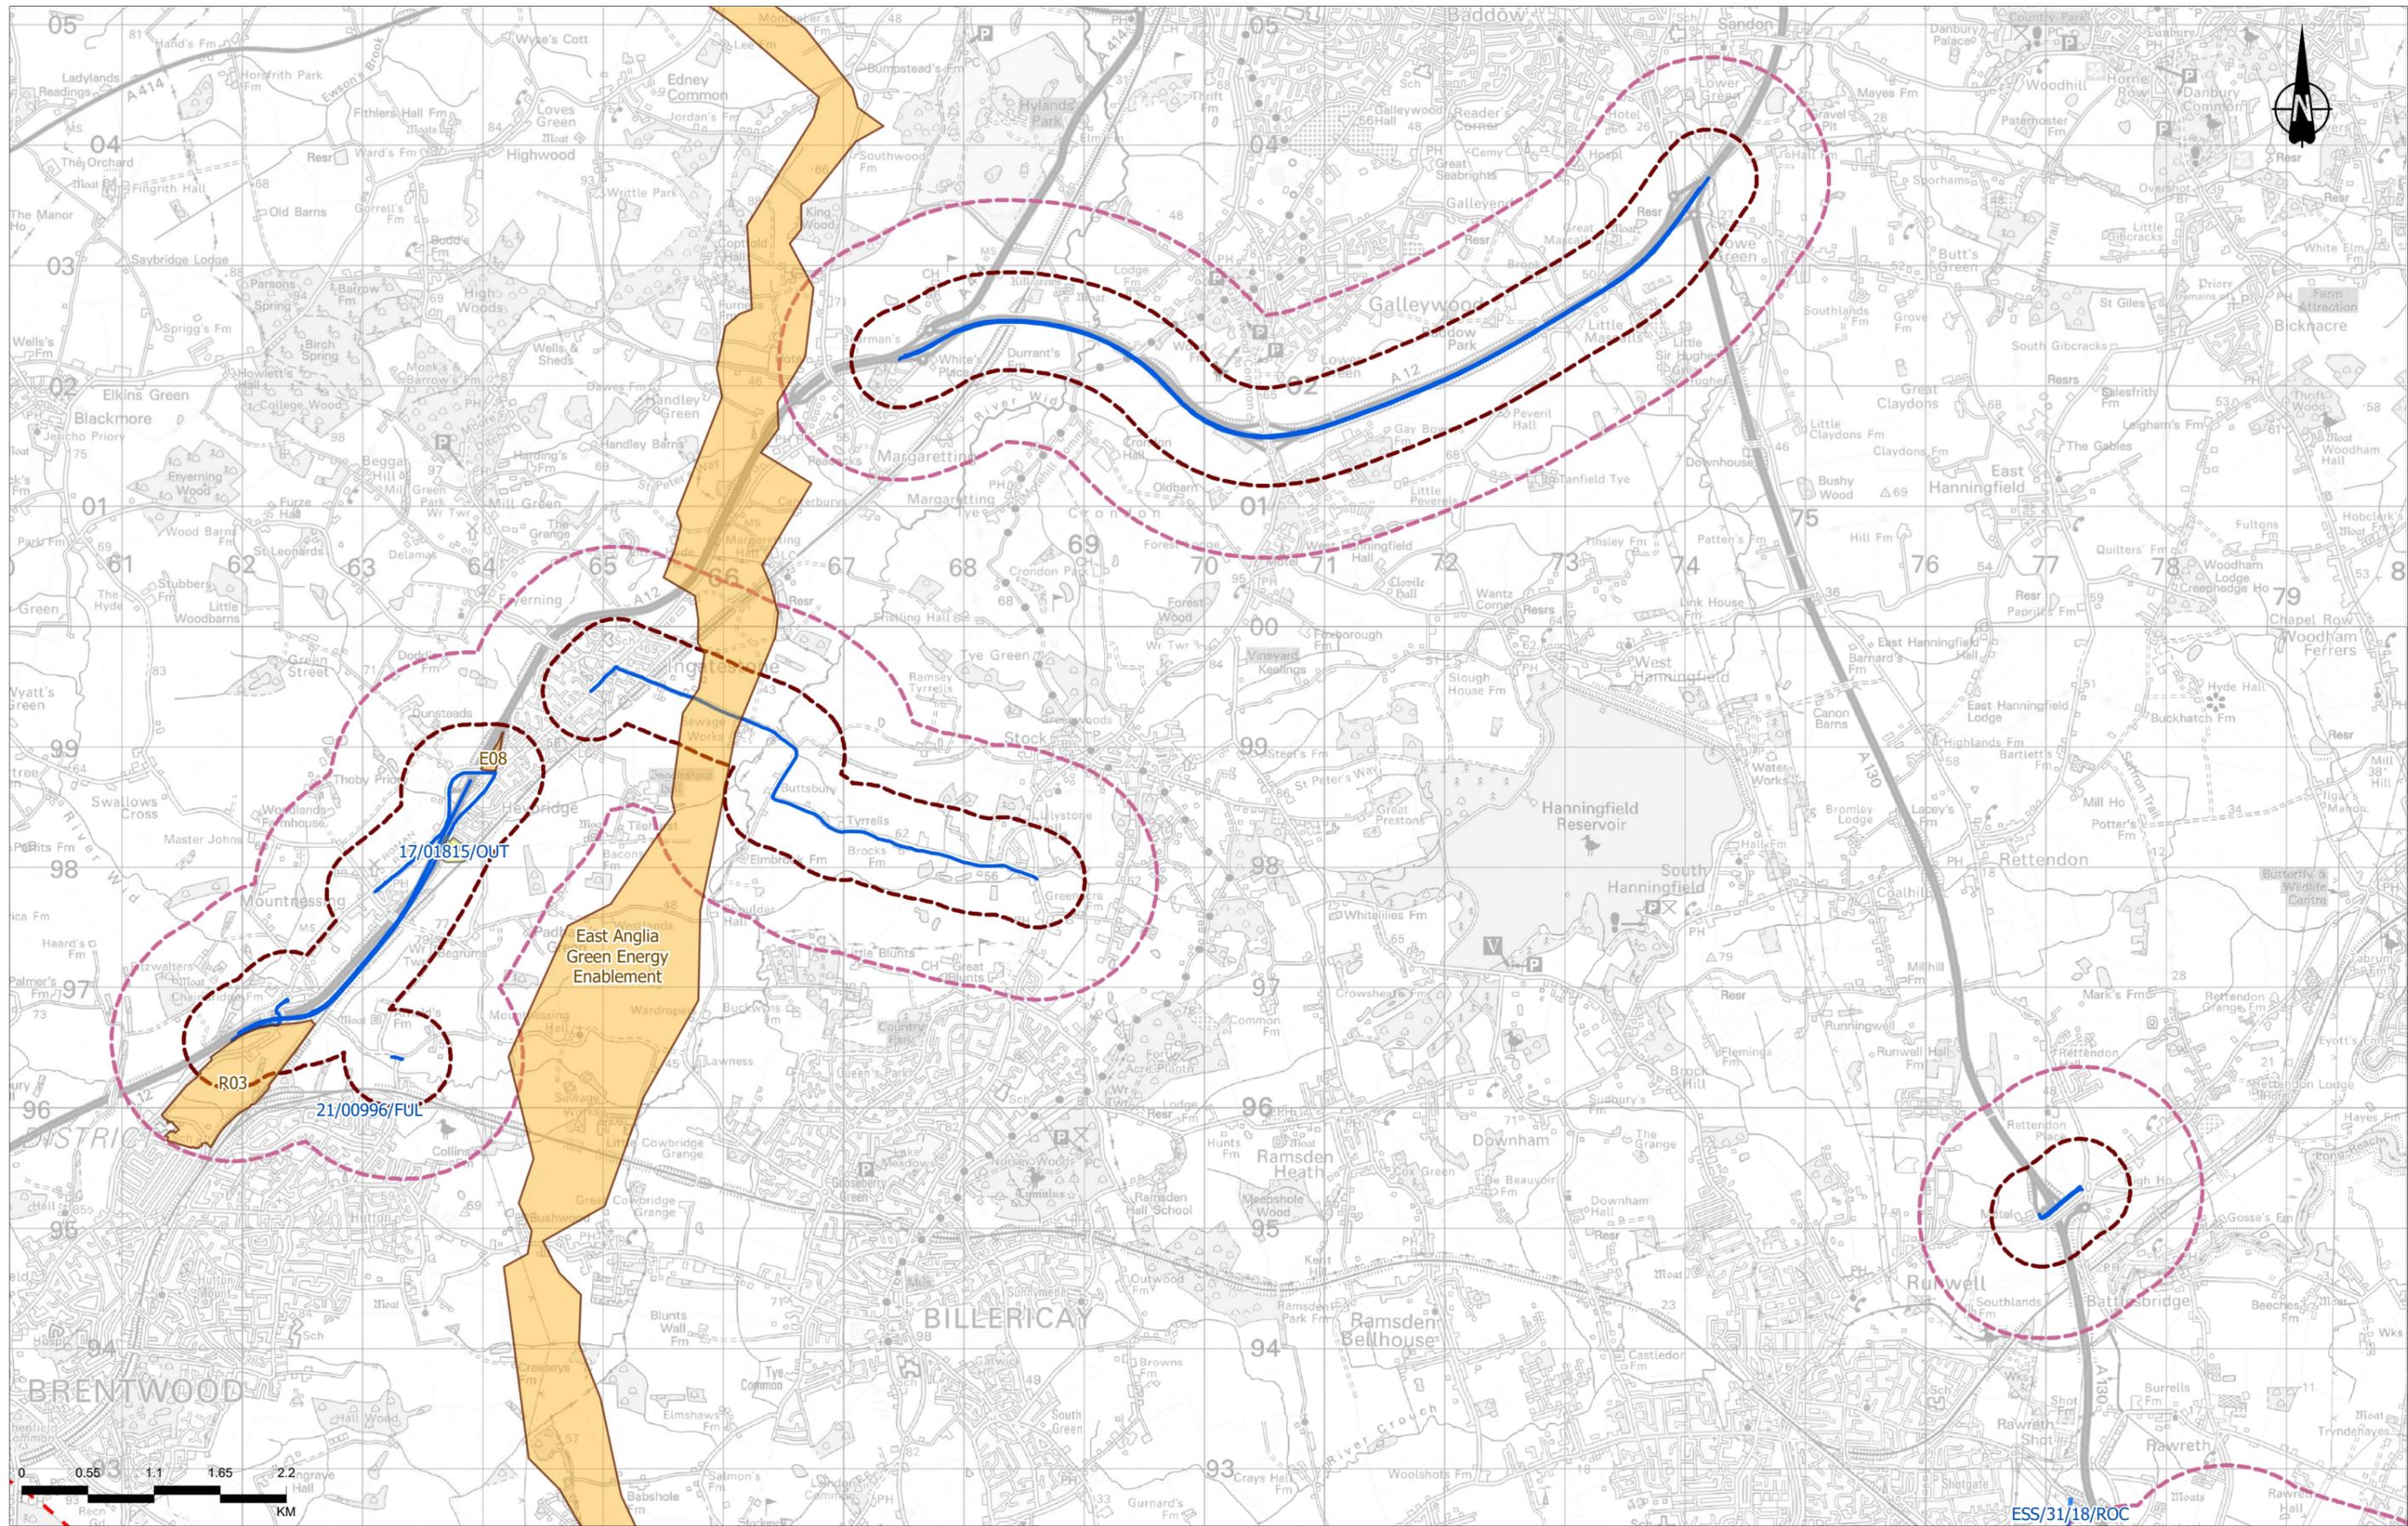


Contains Ordnance Survey data. © Crown copyright and database rights 2022. Ordnance Survey 100030649

P01	S8	10/24/2022	DCO Application	SW	LN	BF
Rev	Status	Rev. Date	Purpose of revision	Drawn	Checked	Approved

Legend

- - - Order Limits Buffer 3km
- Affected Road Network - Current
- - - Affected Road Network (ARN) 400m buffer
- - - Affected Road Network (ARN) 1km buffer
- ▭ Tier 1 (b): Permitted applications, whether under the PA2008 or other regimes, but not yet implemented
- ▭ Tier 1 (c): Submitted applications, whether under the PA2008 or other regimes but not yet determined
- ▭ Tier 3: Projects on the Planning Inspectorate's Programme of Projects where a scoping report has not been submitted; or Site allocations identified in the relevant Development Plan; or Site allocations identified in other plans and programmes (as appropriate)

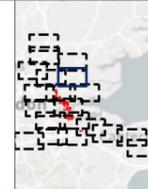


Client: **national highways**

Project: **LOWER THAMES CROSSING**

Status	DCO APPLICATION	Original Size	A3	Revision	P01
Application Document Number	TR010032/APP/6.2	Scale	1:50,000		
Drawing Title	Figure 16.2 – Developments in the Cumulative Shortlist				
Drawing Number	HE540039-CJV-EGN-SZP_EGNE0000000-DR-LE-50115				

Page 15 of 20

Z:\Environment\Environmental Statement\16. Cumulative Development\APR\APR.XPR

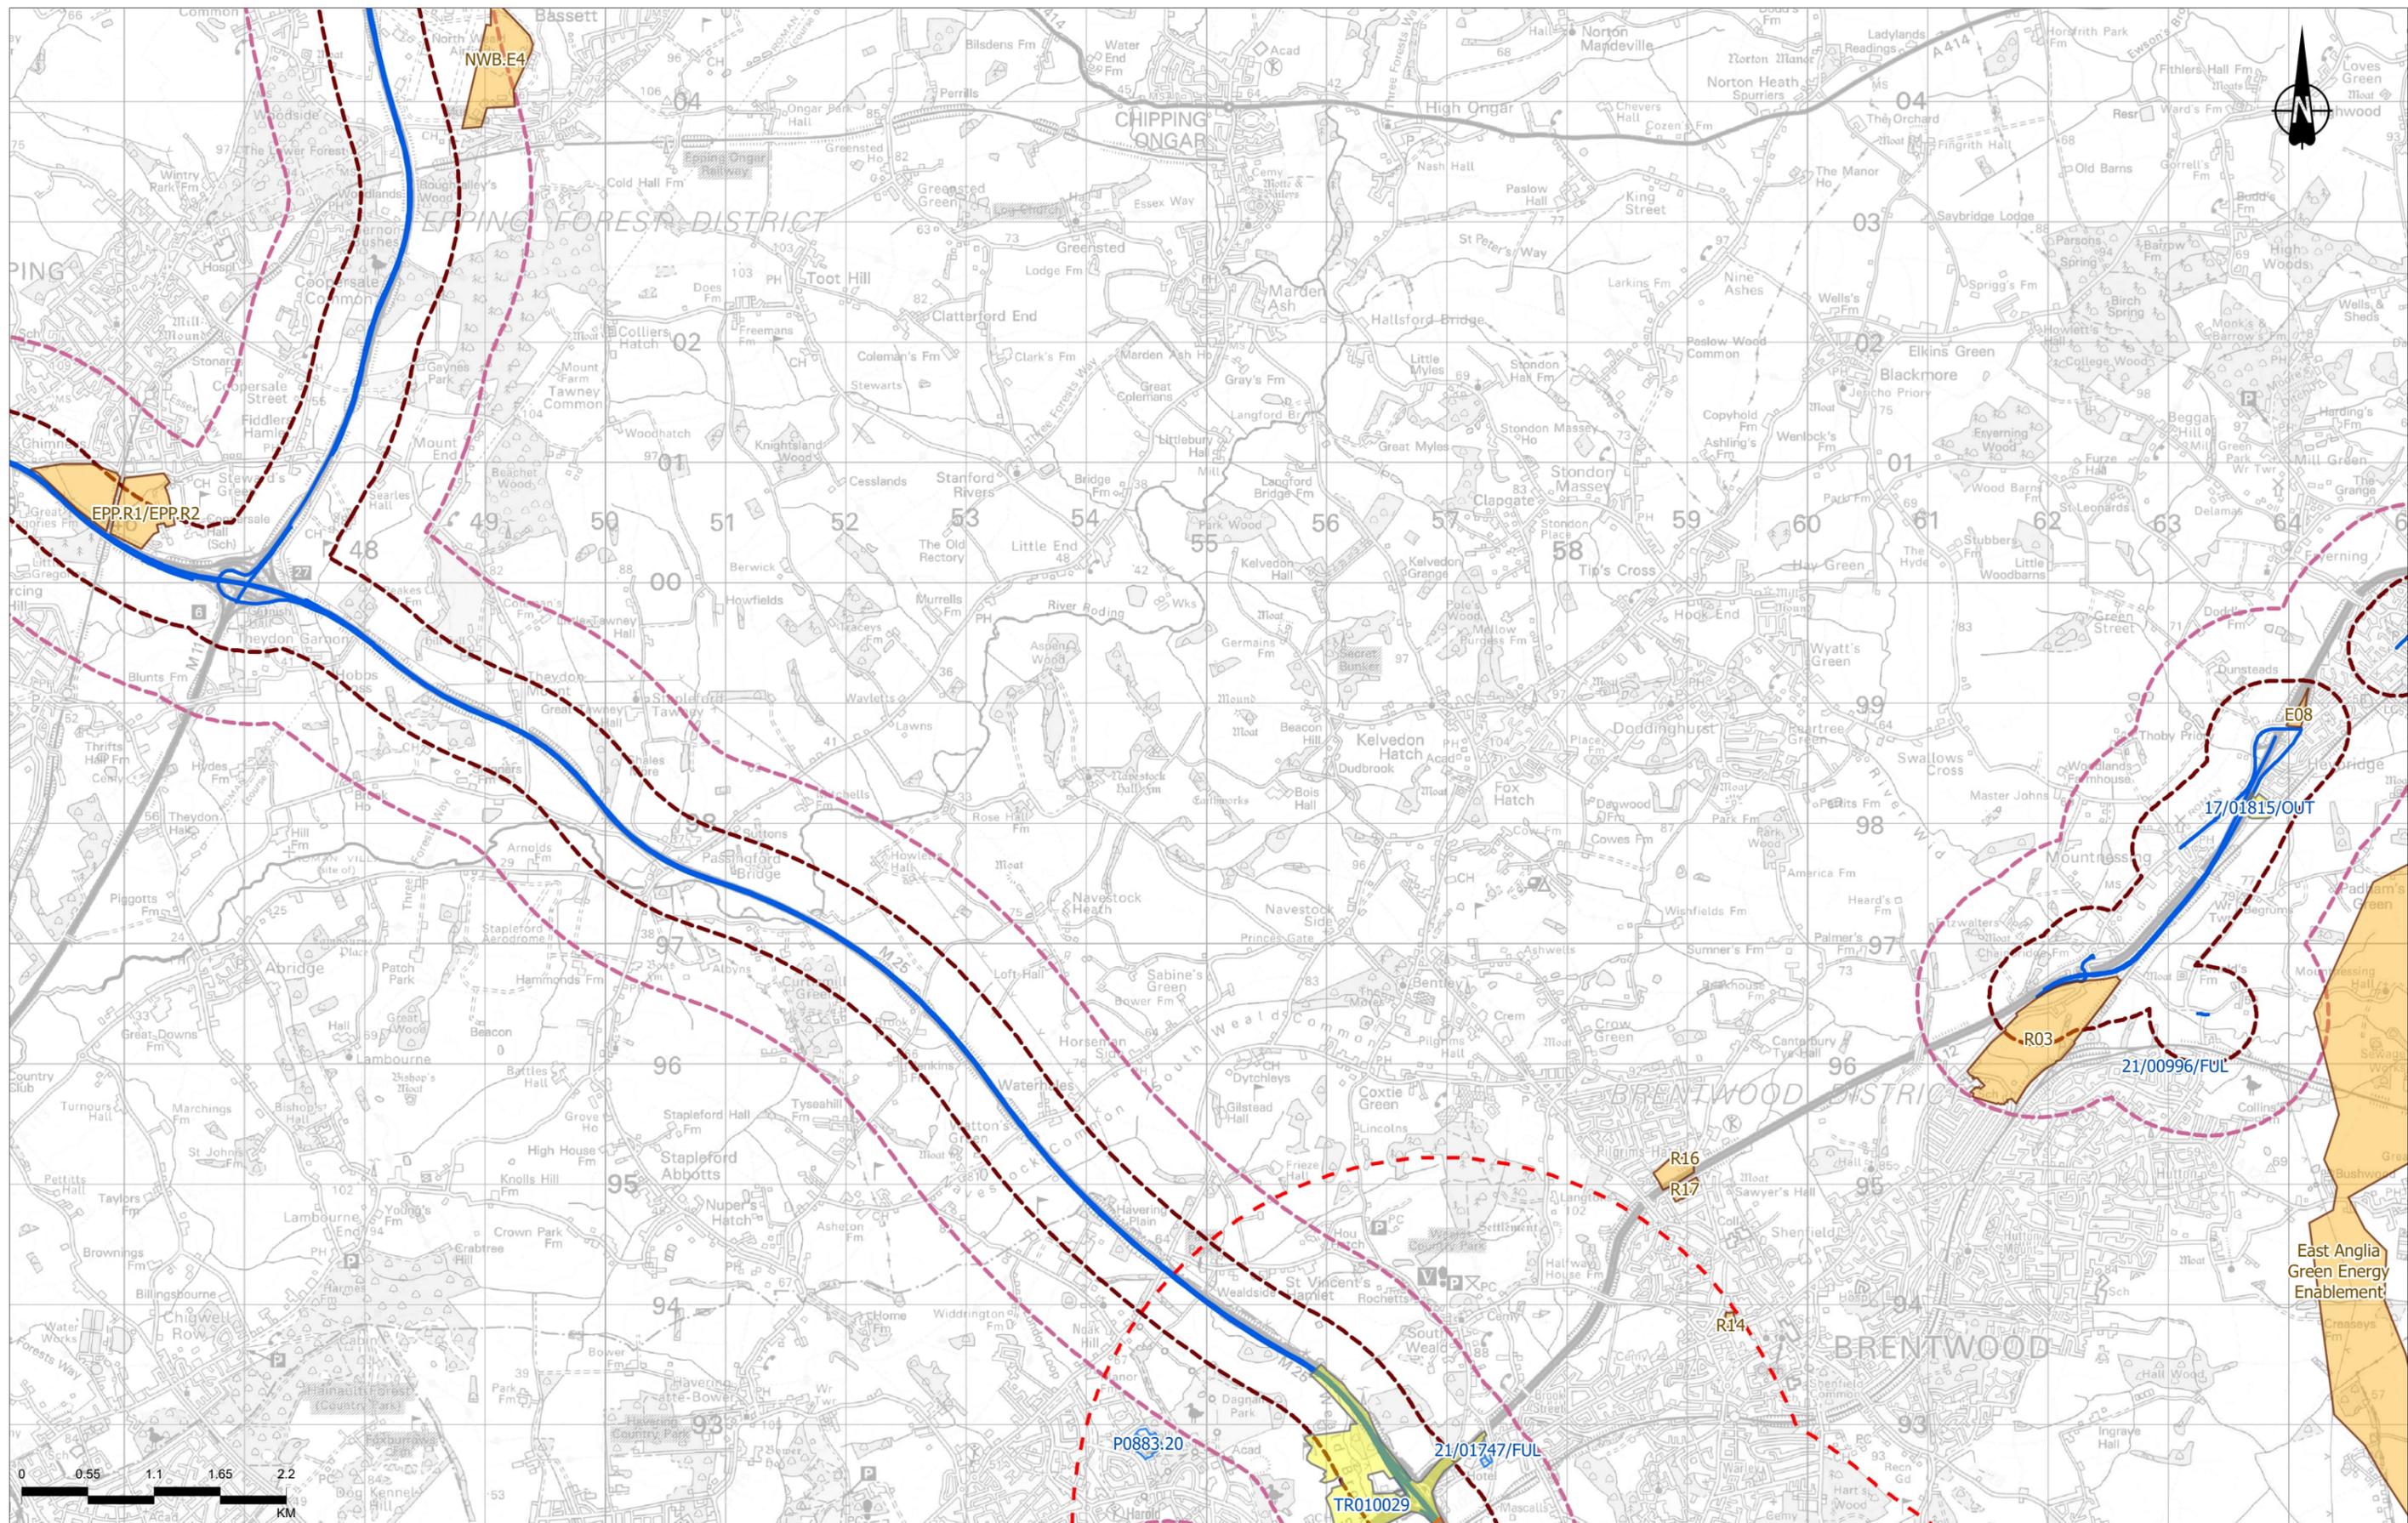

Contains Ordnance Survey data. © Crown copyright and database rights 2022. Ordnance Survey 100030649

P01	S8	10/24/2022	DCO Application	SW	LN	BF
Rev	Status	Rev. Date	Purpose of revision	Drawn	Chkd	Apprvd

Legend

- Order Limits
- Order Limits Buffer 3km
- Affected Road Network - Current
- Affected Road Network (ARN) 400m buffer
- Affected Road Network (ARN) 1km buffer
- Tier 1 (b): Permitted applications, whether under the PA2008 or other regimes, but not yet implemented
- Tier 1 (c): Submitted applications, whether under the PA2008 or other regimes but not yet determined
- Tier 3: Projects on the Planning Inspectorate's Programme of Projects where a scoping report has not been submitted; or Site allocations identified in other plans and programmes (as appropriate)


Client: national highways

Project: LOWER THAMES CROSSING

Status	DCO APPLICATION	Original Size	A3	Revision	P01
Application Document Number	TR010032/APP/6.2	Scale	1:50,000		
Drawing Title	Figure 16.2 – Developments in the Cumulative Shortlist				
Drawing Number	HE540039-CJV-EGN-SZP_EGNE0000000-DR-LE-50115				

Page 16 of 20

Z:\Environment\Environmental Statements\16. Cumulative Development\APR\APR.XPR

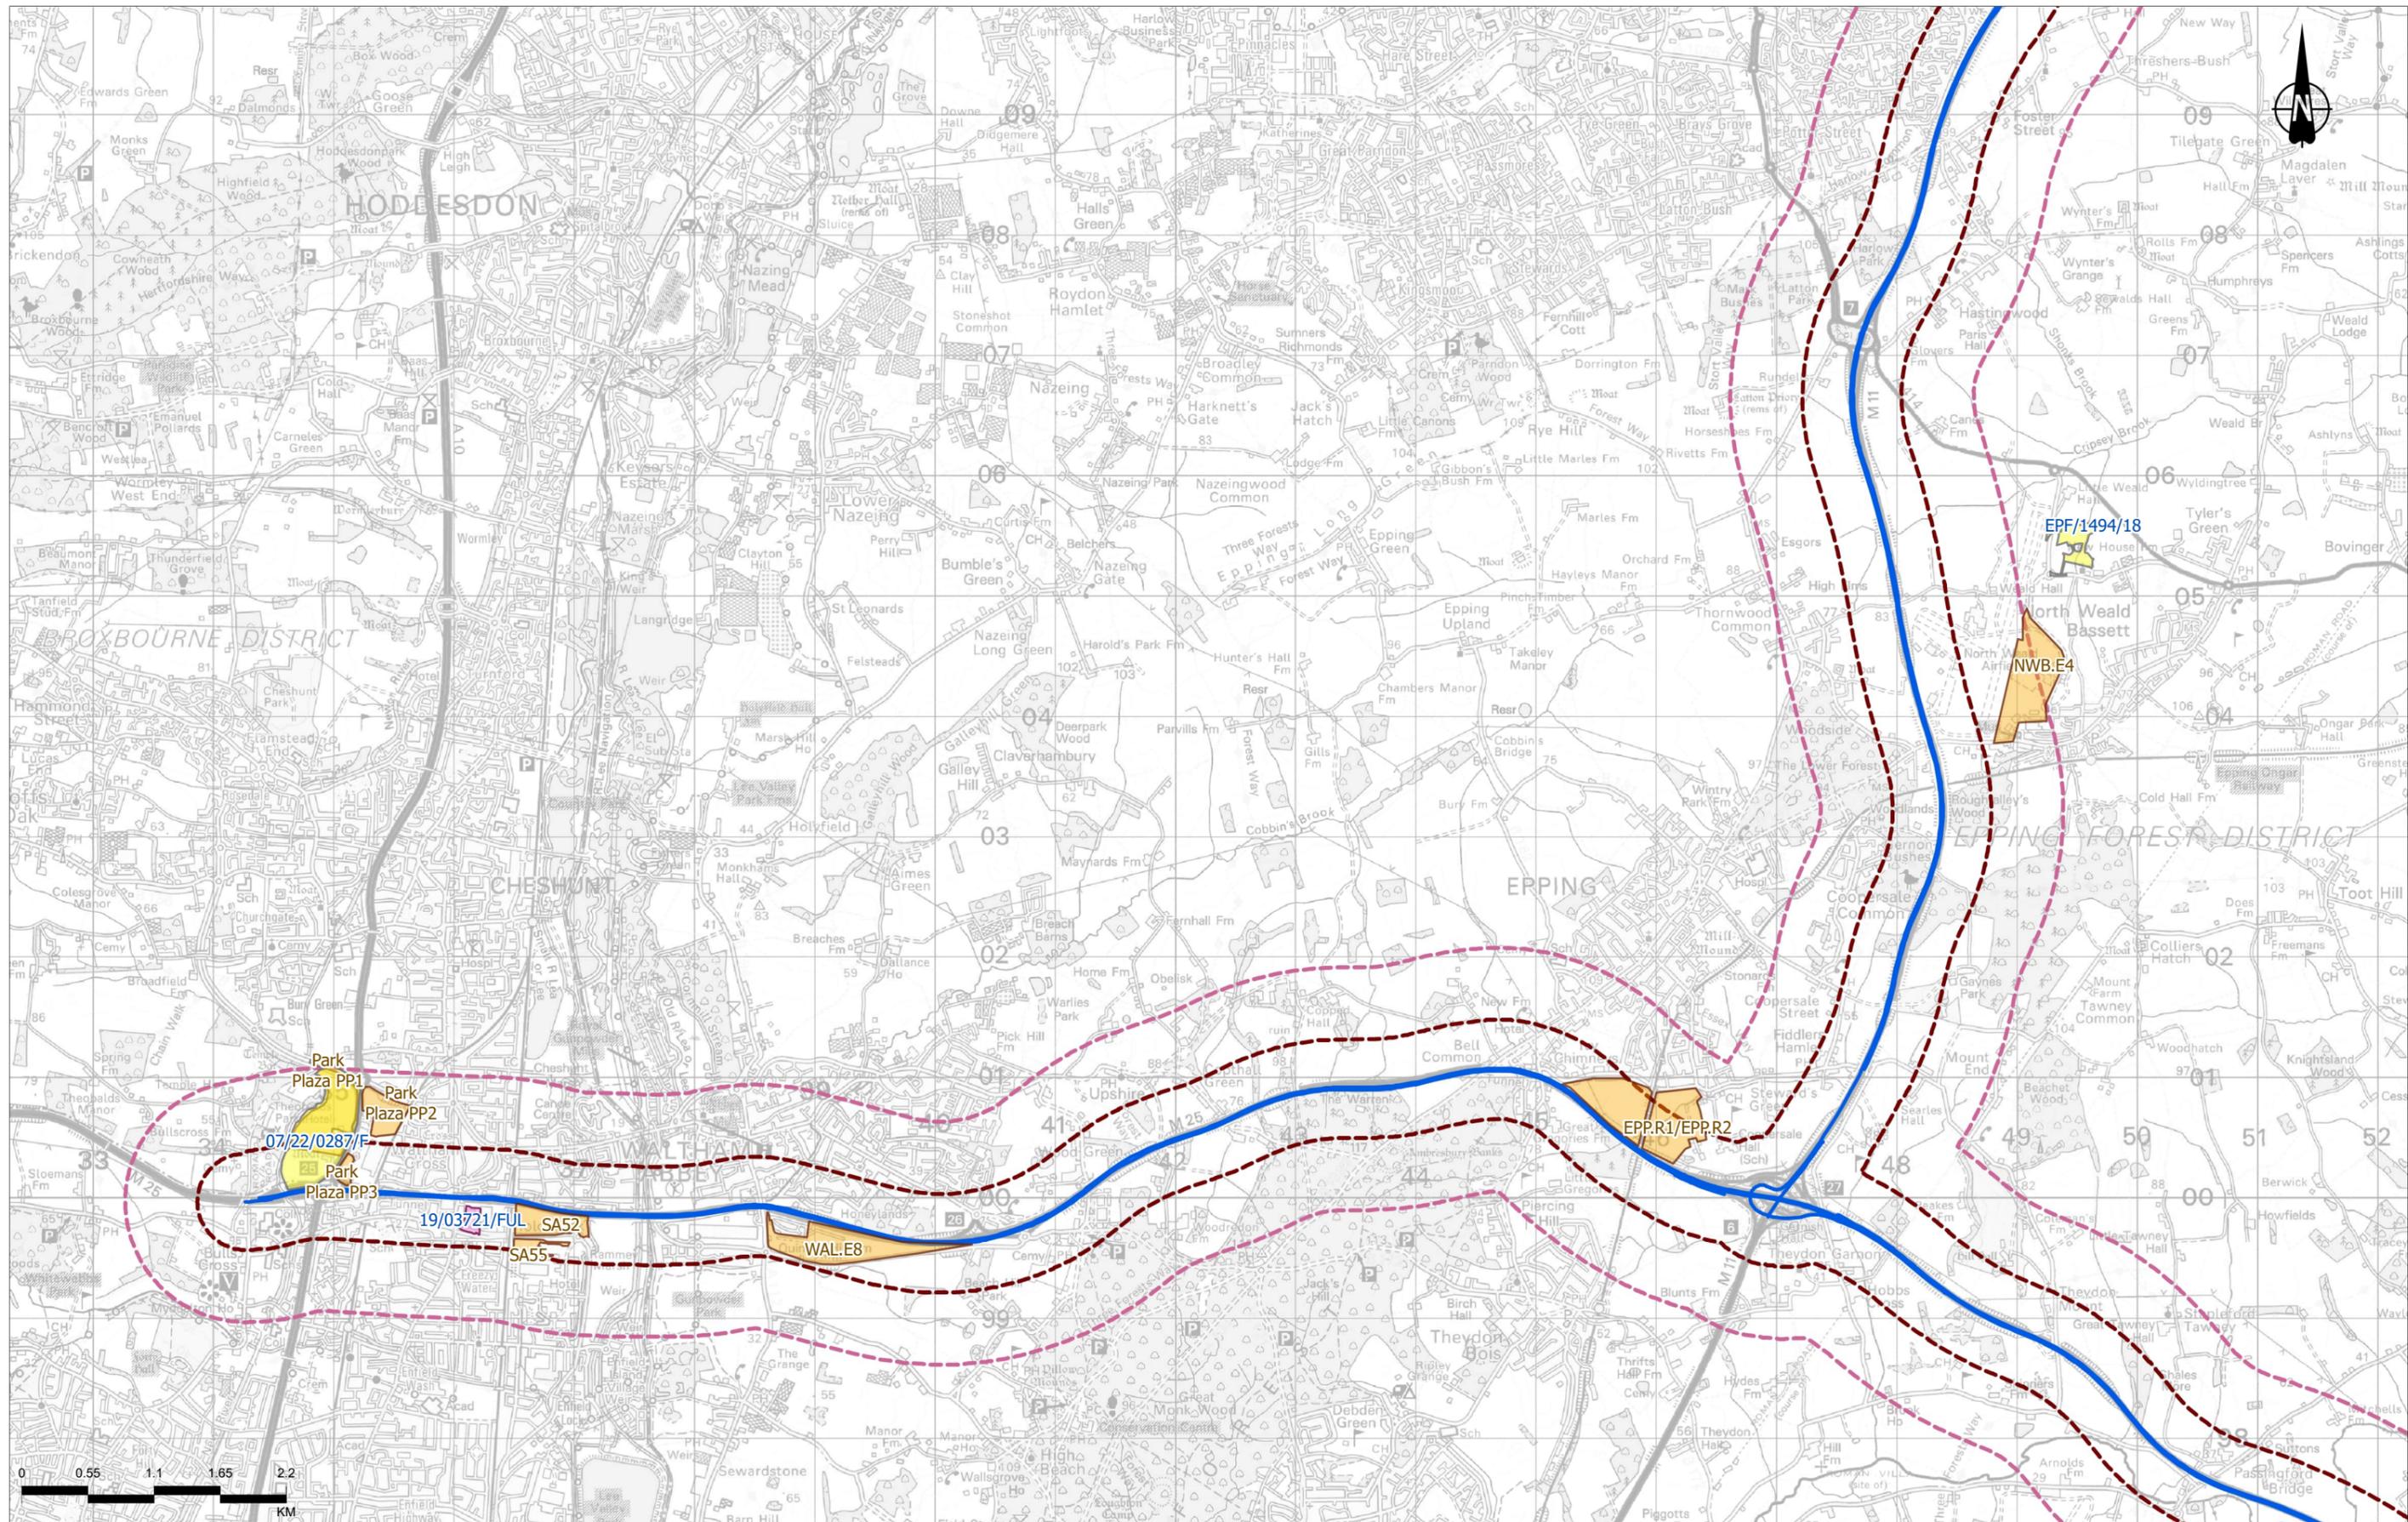


Contains Ordnance Survey data. © Crown copyright and database rights 2022. Ordnance Survey 100030649

P01	S8	10/24/2022	DCO Application	SW	LN	BF
Rev	Status	Rev. Date	Purpose of revision	Drawn	Checked	Approved

Legend

- Affected Road Network - Current
- Affected Road Network (ARN) 400m buffer
- Affected Road Network (ARN) 1km buffer
- Tier 1 (a): Under construction
- Tier 1 (c): Submitted applications, whether under the PA2008 or other regimes but not yet determined
- Tier 3: Projects on the Planning Inspectorate's Programme of Projects where a scoping report has not been submitted; or Site allocations identified in the relevant Development Plan; or Site allocations identified in other plans and programmes (as appropriate)

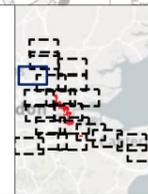


Client: **national highways**

Project: **LOWER THAMES CROSSING**

Status	DCO APPLICATION	Original Size	A3	Revision	P01
Application Document Number	TR010032/APP/6.2	Scale	1:50,000		
Drawing Title	Figure 16.2 – Developments in the Cumulative Shortlist				
Drawing Number	HE540039-CJV-EGN-SZP_EGNE0000000-DR-LE-50115				

Page 17 of 20

Z:\Environment\Environmental Statement\16. Cumulative Development\APRX\APRX.aprx

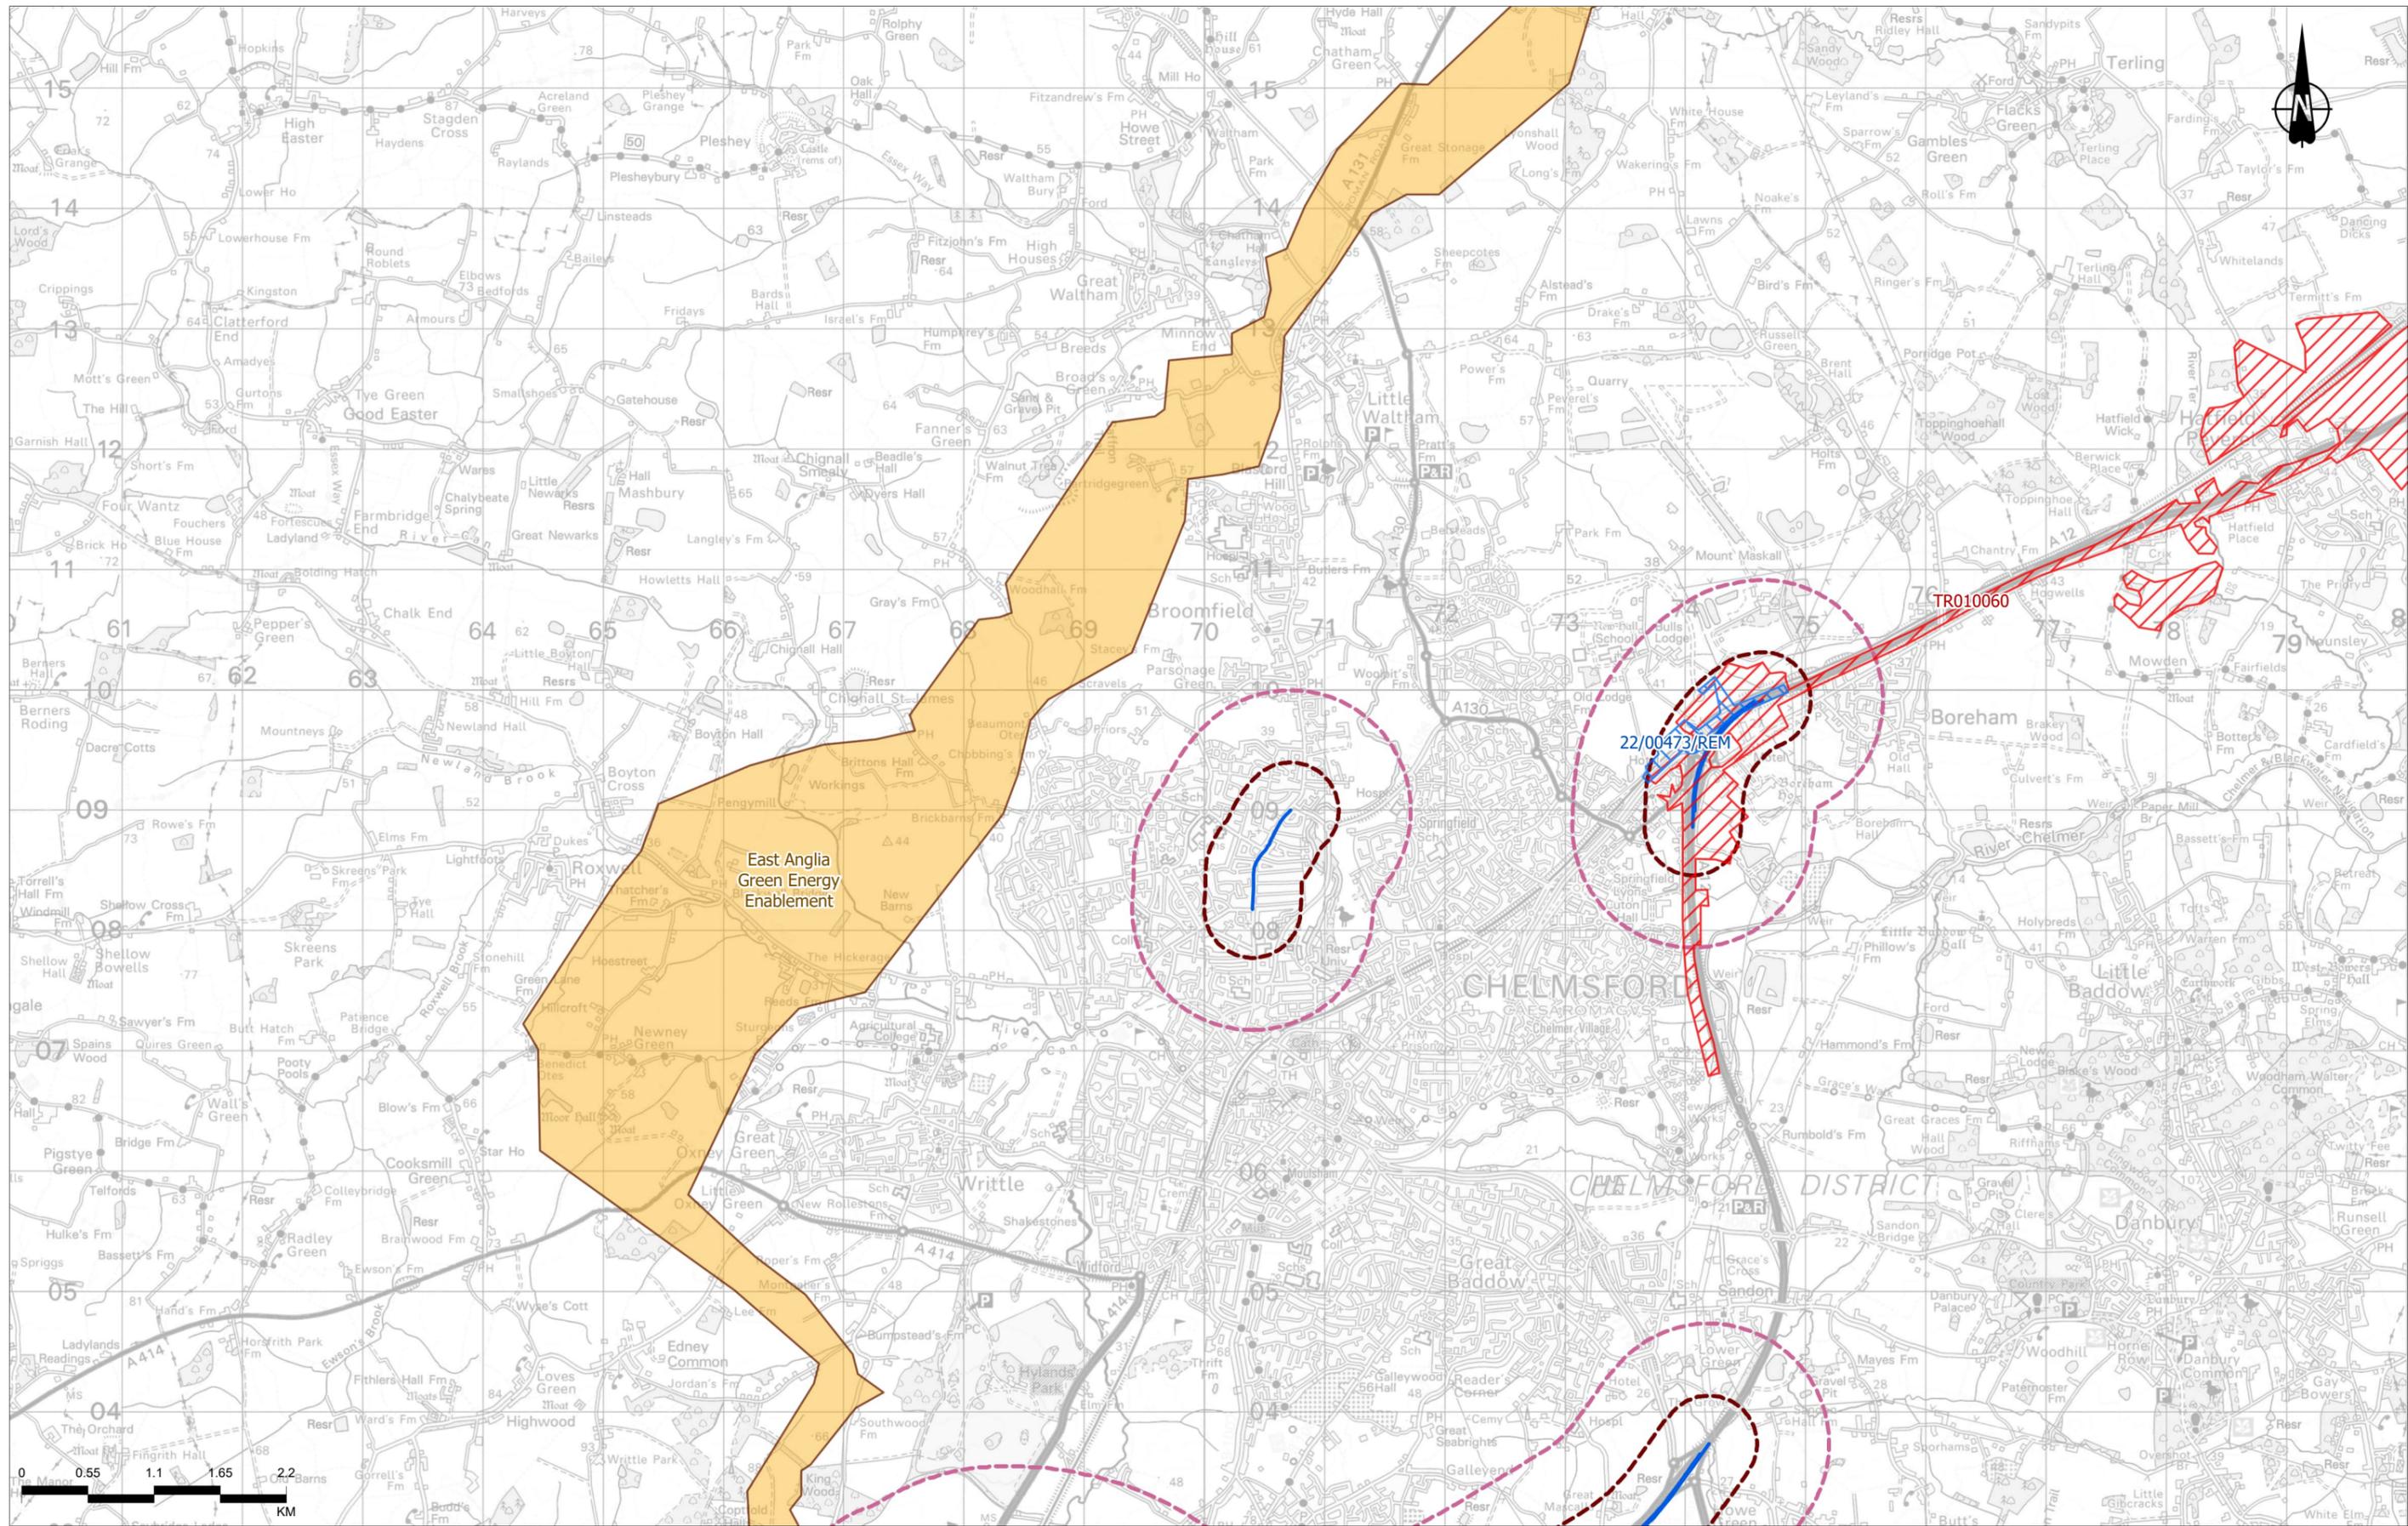

Contains Ordnance Survey data. © Crown copyright and database rights 2022. Ordnance Survey 100030649

P01	S8	10/24/2022	DCO Application	SW	LN	BF
Rev	Status	Rev. Date	Purpose of revision	Drawn	Check'd	Apprv'd


Legend

- Affected Road Network - Current
- Affected Road Network (ARN) 400m buffer
- Affected Road Network (ARN) 1km buffer

Tier 1 (b): Permitted applications, whether under the PA2008 or other regimes, but not yet implemented

Tier 2: Projects on the Planning Inspectorate's Programme of Projects where a scoping report has been submitted

Tier 3: Projects on the Planning Inspectorate's Programme of Projects where a scoping report has not been submitted; or Site allocations identified in the relevant Development Plan; or Site allocations identified in other plans and programmes (as appropriate)

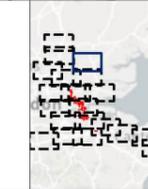


Client
 national highways

Project
LOWER THAMES CROSSING

Status	DCO APPLICATION	Original Size	A3	Revision	P01
Application Document Number	TR010032/APP/6.2	Scale	1:50,000		
Drawing Title	Figure 16.2 – Developments in the Cumulative Shortlist				
Drawing Number	HE540039-CJV-EGN-SZP_EGNE0000000-DR-LE-50115				

Z:\Environment\Environmental Statement\16. Cumulative Developments\APR\APR.XPR

*Label colours: Tier 1 - Blue | Tier 2 - Red | Tier 3 - Bronze

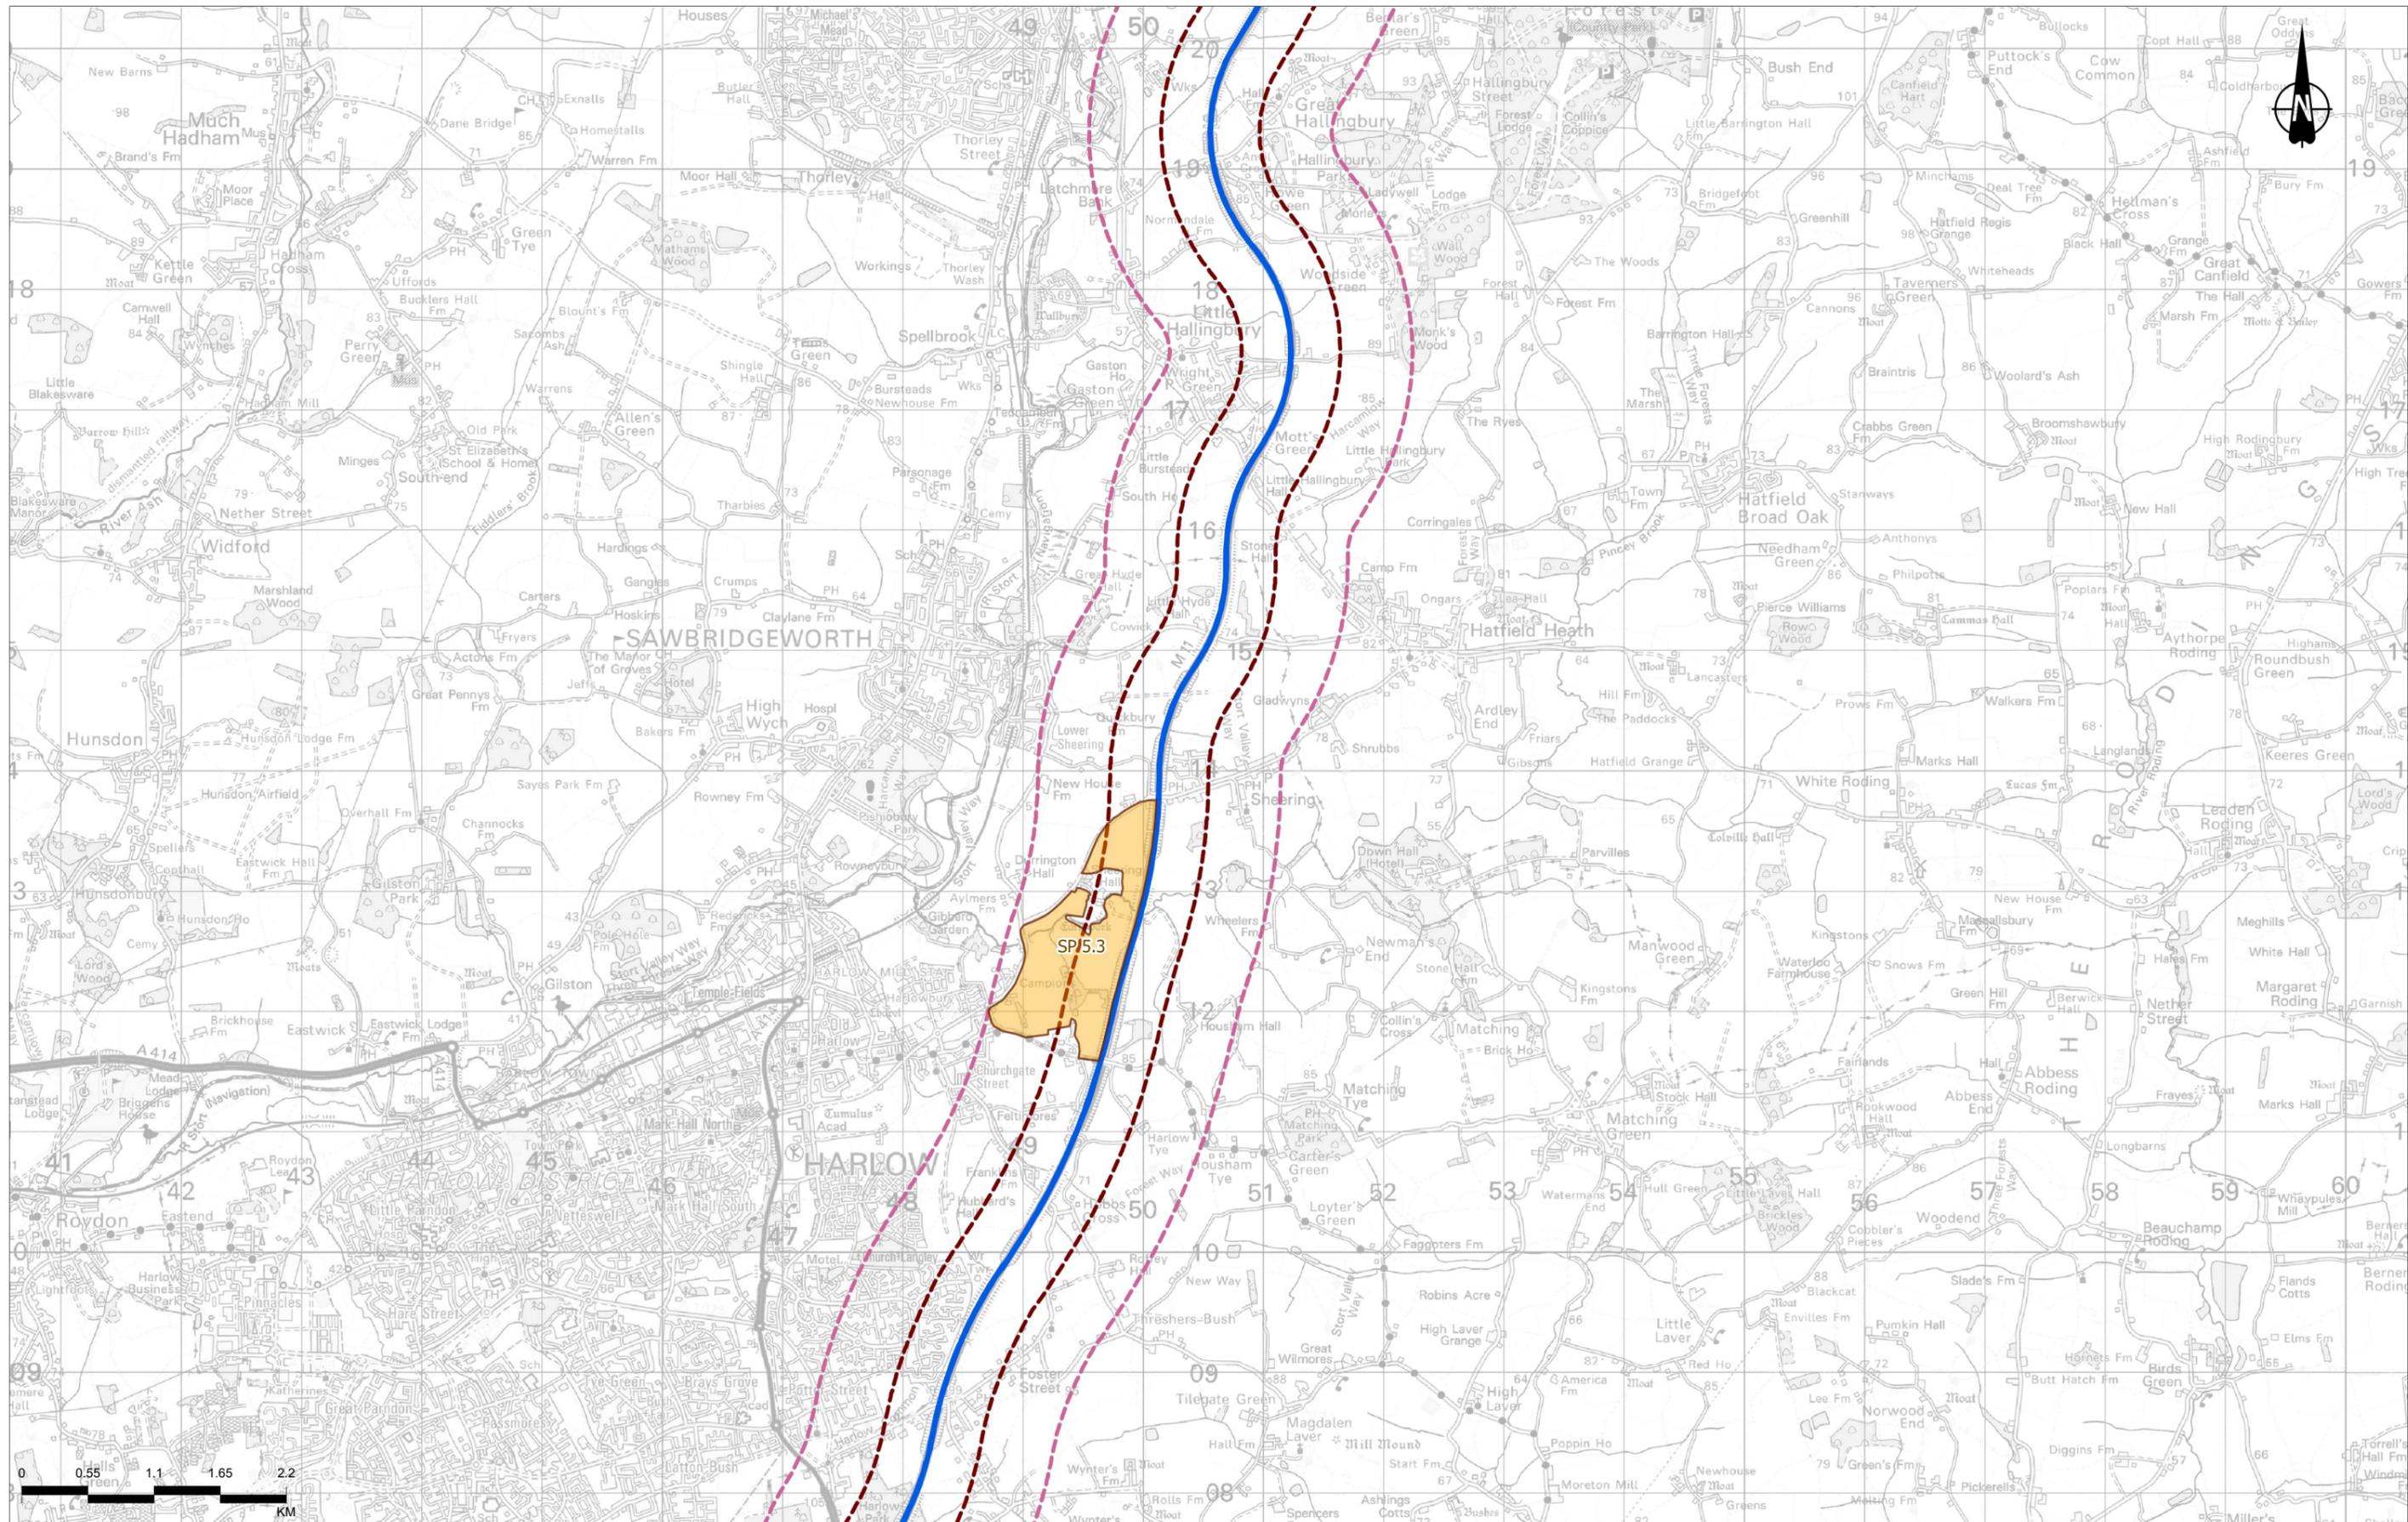

Contains Ordnance Survey data. © Crown copyright and database rights 2022. Ordnance Survey 100030649


P01	S8	10/24/2022	DCO Application	SW	LN	BF
Rev	Status	Rev. Date	Purpose of revision	Drawn	Chkd	Apprvd

Legend

- Affected Road Network - Current
- Affected Road Network (ARN) 400m buffer
- Affected Road Network (ARN) 1km buffer

Tier 3: Projects on the Planning Inspectorate's Programme of Projects where a scoping report has not been submitted; or Site allocations identified in the relevant Development Plan; or Site allocations identified in other plans and programmes (as appropriate)

*Label colours: Tier 1 - Blue | Tier 2 - Red | Tier 3 - Bronze

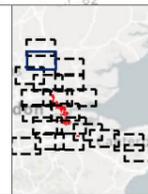


Client

Project

LOWER THAMES CROSSING

Status	DCO APPLICATION	Original Size	A3	Revision	P01
Application Document Number	TR010032/APP/6.2	Scale	1:50,000		
Drawing Title	Figure 16.2 – Developments in the Cumulative Shortlist				
Drawing Number	HE540039-CJV-EGN-SZP_EGNE0000000-DR-LE-50115				

Z:\Environment\Environmental Statement\16. Cumulative Development\APR\APR.XXX

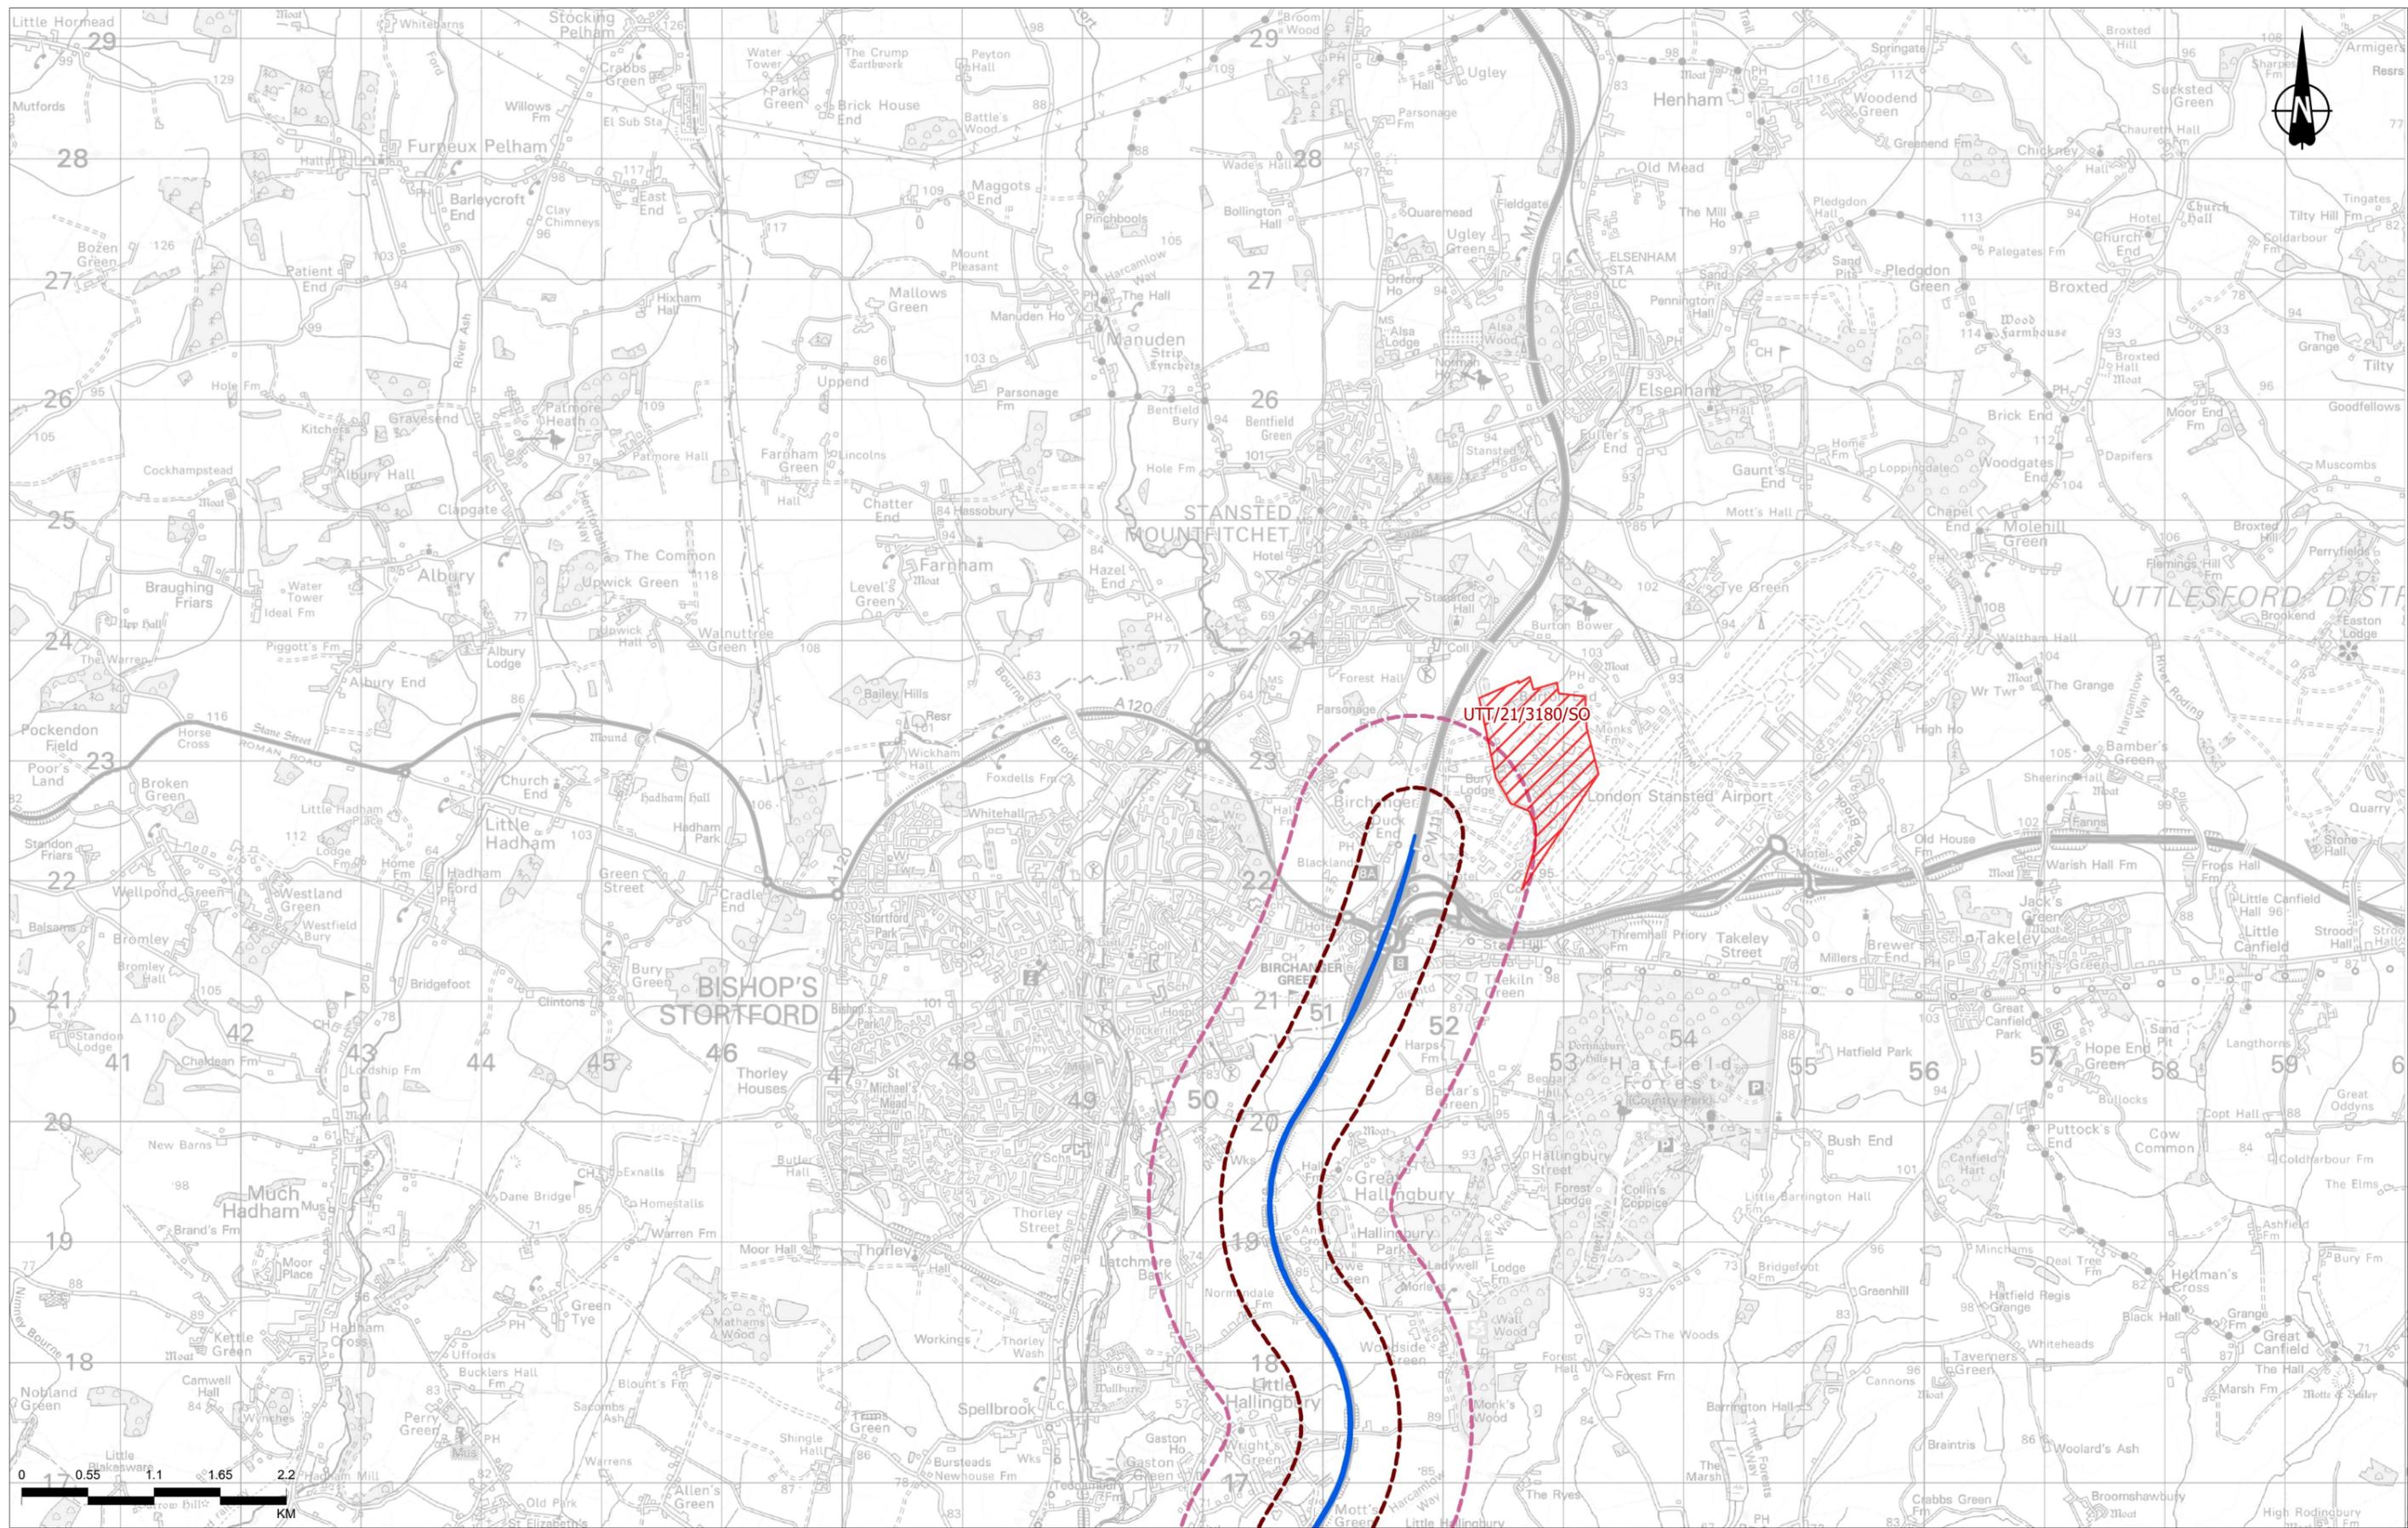

Contains Ordnance Survey data. © Crown copyright and database rights 2022. Ordnance Survey 100030649


P01	S8	10/24/2022	DCO Application	SW	LN	BF
Rev	Status	Rev. Date	Purpose of revision	Drawn	Chkd	Apprvd

Legend

- Affected Road Network - Current
- Affected Road Network (ARN) 400m buffer
- Affected Road Network (ARN) 1km buffer

- Tier 2: Projects on the Planning Inspectorate's Programme of Projects where a scoping report has been submitted

*Label colours: Tier 1 - Blue | Tier 2 - Red | Tier 3 - Bronze

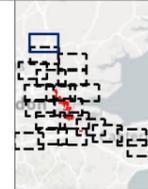

Client: national highways

Project: LOWER THAMES CROSSING

Status	DCO APPLICATION	Original Size	A3	Revision	P01
Application Document Number	TR010032/APP/6.2	Scale	1:50,000		
Drawing Title	Figure 16.2 – Developments in the Cumulative Shortlist				
Drawing Number	HE540039-CJV-EGN-SZP_EGNE0000000-DR-LE-50115				

Z:\Environment\Environmental Statements\16. Cumulative Development\APR\APR.XPR

If you need help accessing this or any other National Highways information, please call **0300 123 5000** and we will help you.

© Crown copyright 2022.

You may re-use this information (not including logos) free of charge in any format or medium, under the terms of the Open Government Licence. To view this licence:

visit www.nationalarchives.gov.uk/doc/open-government-licence/

write to the **Information Policy Team, The National Archives, Kew, London TW9 4DU**, or email psi@nationalarchives.gsi.gov.uk.

Mapping (where present): © Crown copyright and database rights 2022 OS 100030649. You are permitted to use this data solely to enable you to respond to, or interact with, the organisation that provided you with the data. You are not permitted to copy, sub-license, distribute or sell any of this data to third parties in any form.

If you have any enquiries about this publication email info@nationalhighways.co.uk or call **0300 123 5000***.

*Calls to 03 numbers cost no more than a national rate call to an 01 or 02 number and must count towards any inclusive minutes in the same way as 01 and 02 calls. These rules apply to calls from any type of line including mobile, BT, other fixed line or payphone. Calls may be recorded or monitored.

Printed on paper from well-managed forests and other controlled sources when issued directly by National Highways.

Registered office Bridge House, 1 Walnut Tree Close, Guildford GU1 4LZ

National Highways Company Limited registered in England and Wales number 09346363