

Lower Thames Crossing

6.2 Environmental Statement Figures


Figure 8.3 - Hedgerow Regulations Assessment

APFP Regulation 5(2)(a)
Infrastructure Planning
(Applications: Prescribed Forms and Procedure)
Regulations 2009
Volume 6

DATE: October 2022

Planning Inspectorate Scheme Ref: TR010032
Application Document Ref: TR010032/APP/6.2

VERSION: 1.0

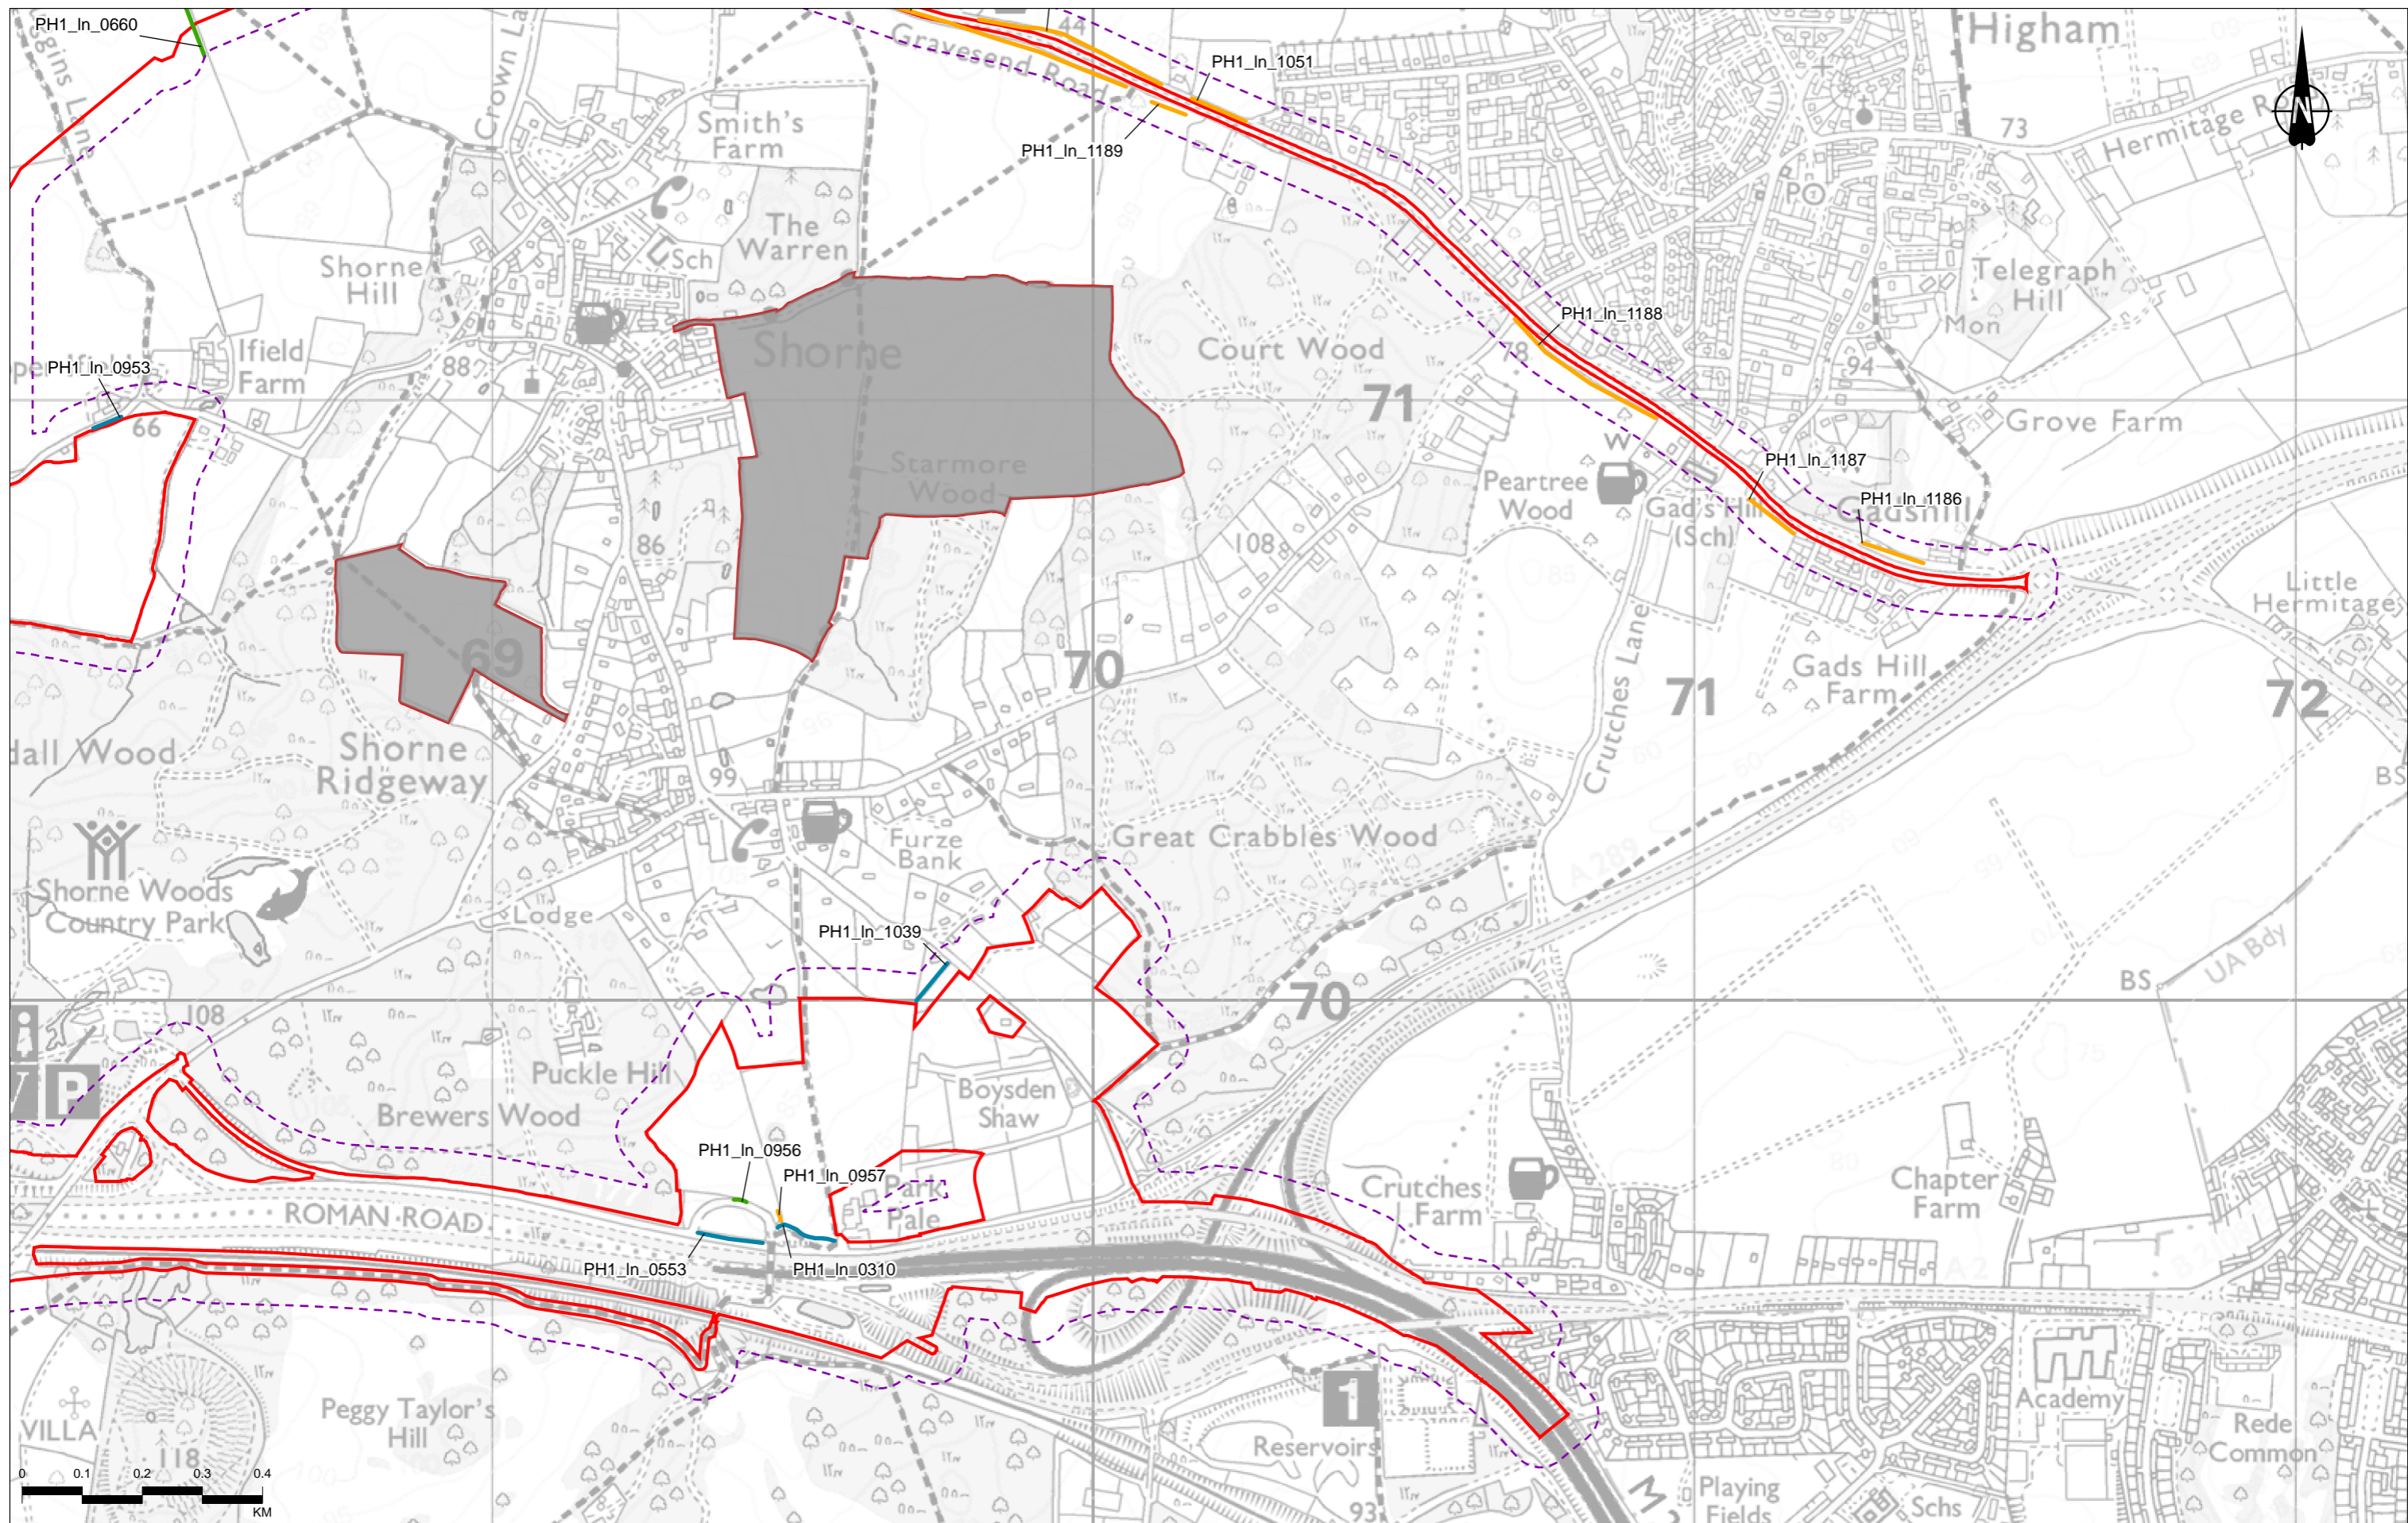


Contains Ordnance Survey data. © Crown copyright and database rights 2022. Ordnance Survey 100030649

Rev	Status	Rev. Date	Purpose of revision	Drawn	Chkd	Apprvd
P02	S8	24/10/2022	DCO Application	CD	SM	BF

Legend


Order Limits	Hedgerow assessment Important
Plants and Habitats Study Area	Hedgerow assessment Not Important
Compensation area for nitrogen deposition	Hedgerow regulations assessment not required

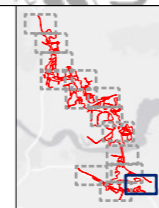

Client: national highways

Project: LOWER THAMES CROSSING

Status	DCO APPLICATION	Original Size	A3	Revision	P02
Application Document Number	TR010032/APP/6.2	Scale	1:10,000		
Drawing Title	Figure 8.3 - Hedgerow Regulations Assessment Page 1 of 14				
Drawing Number	HE540039-CJV-EBD-SZP_EGNE0000000-DR-LE-50042				

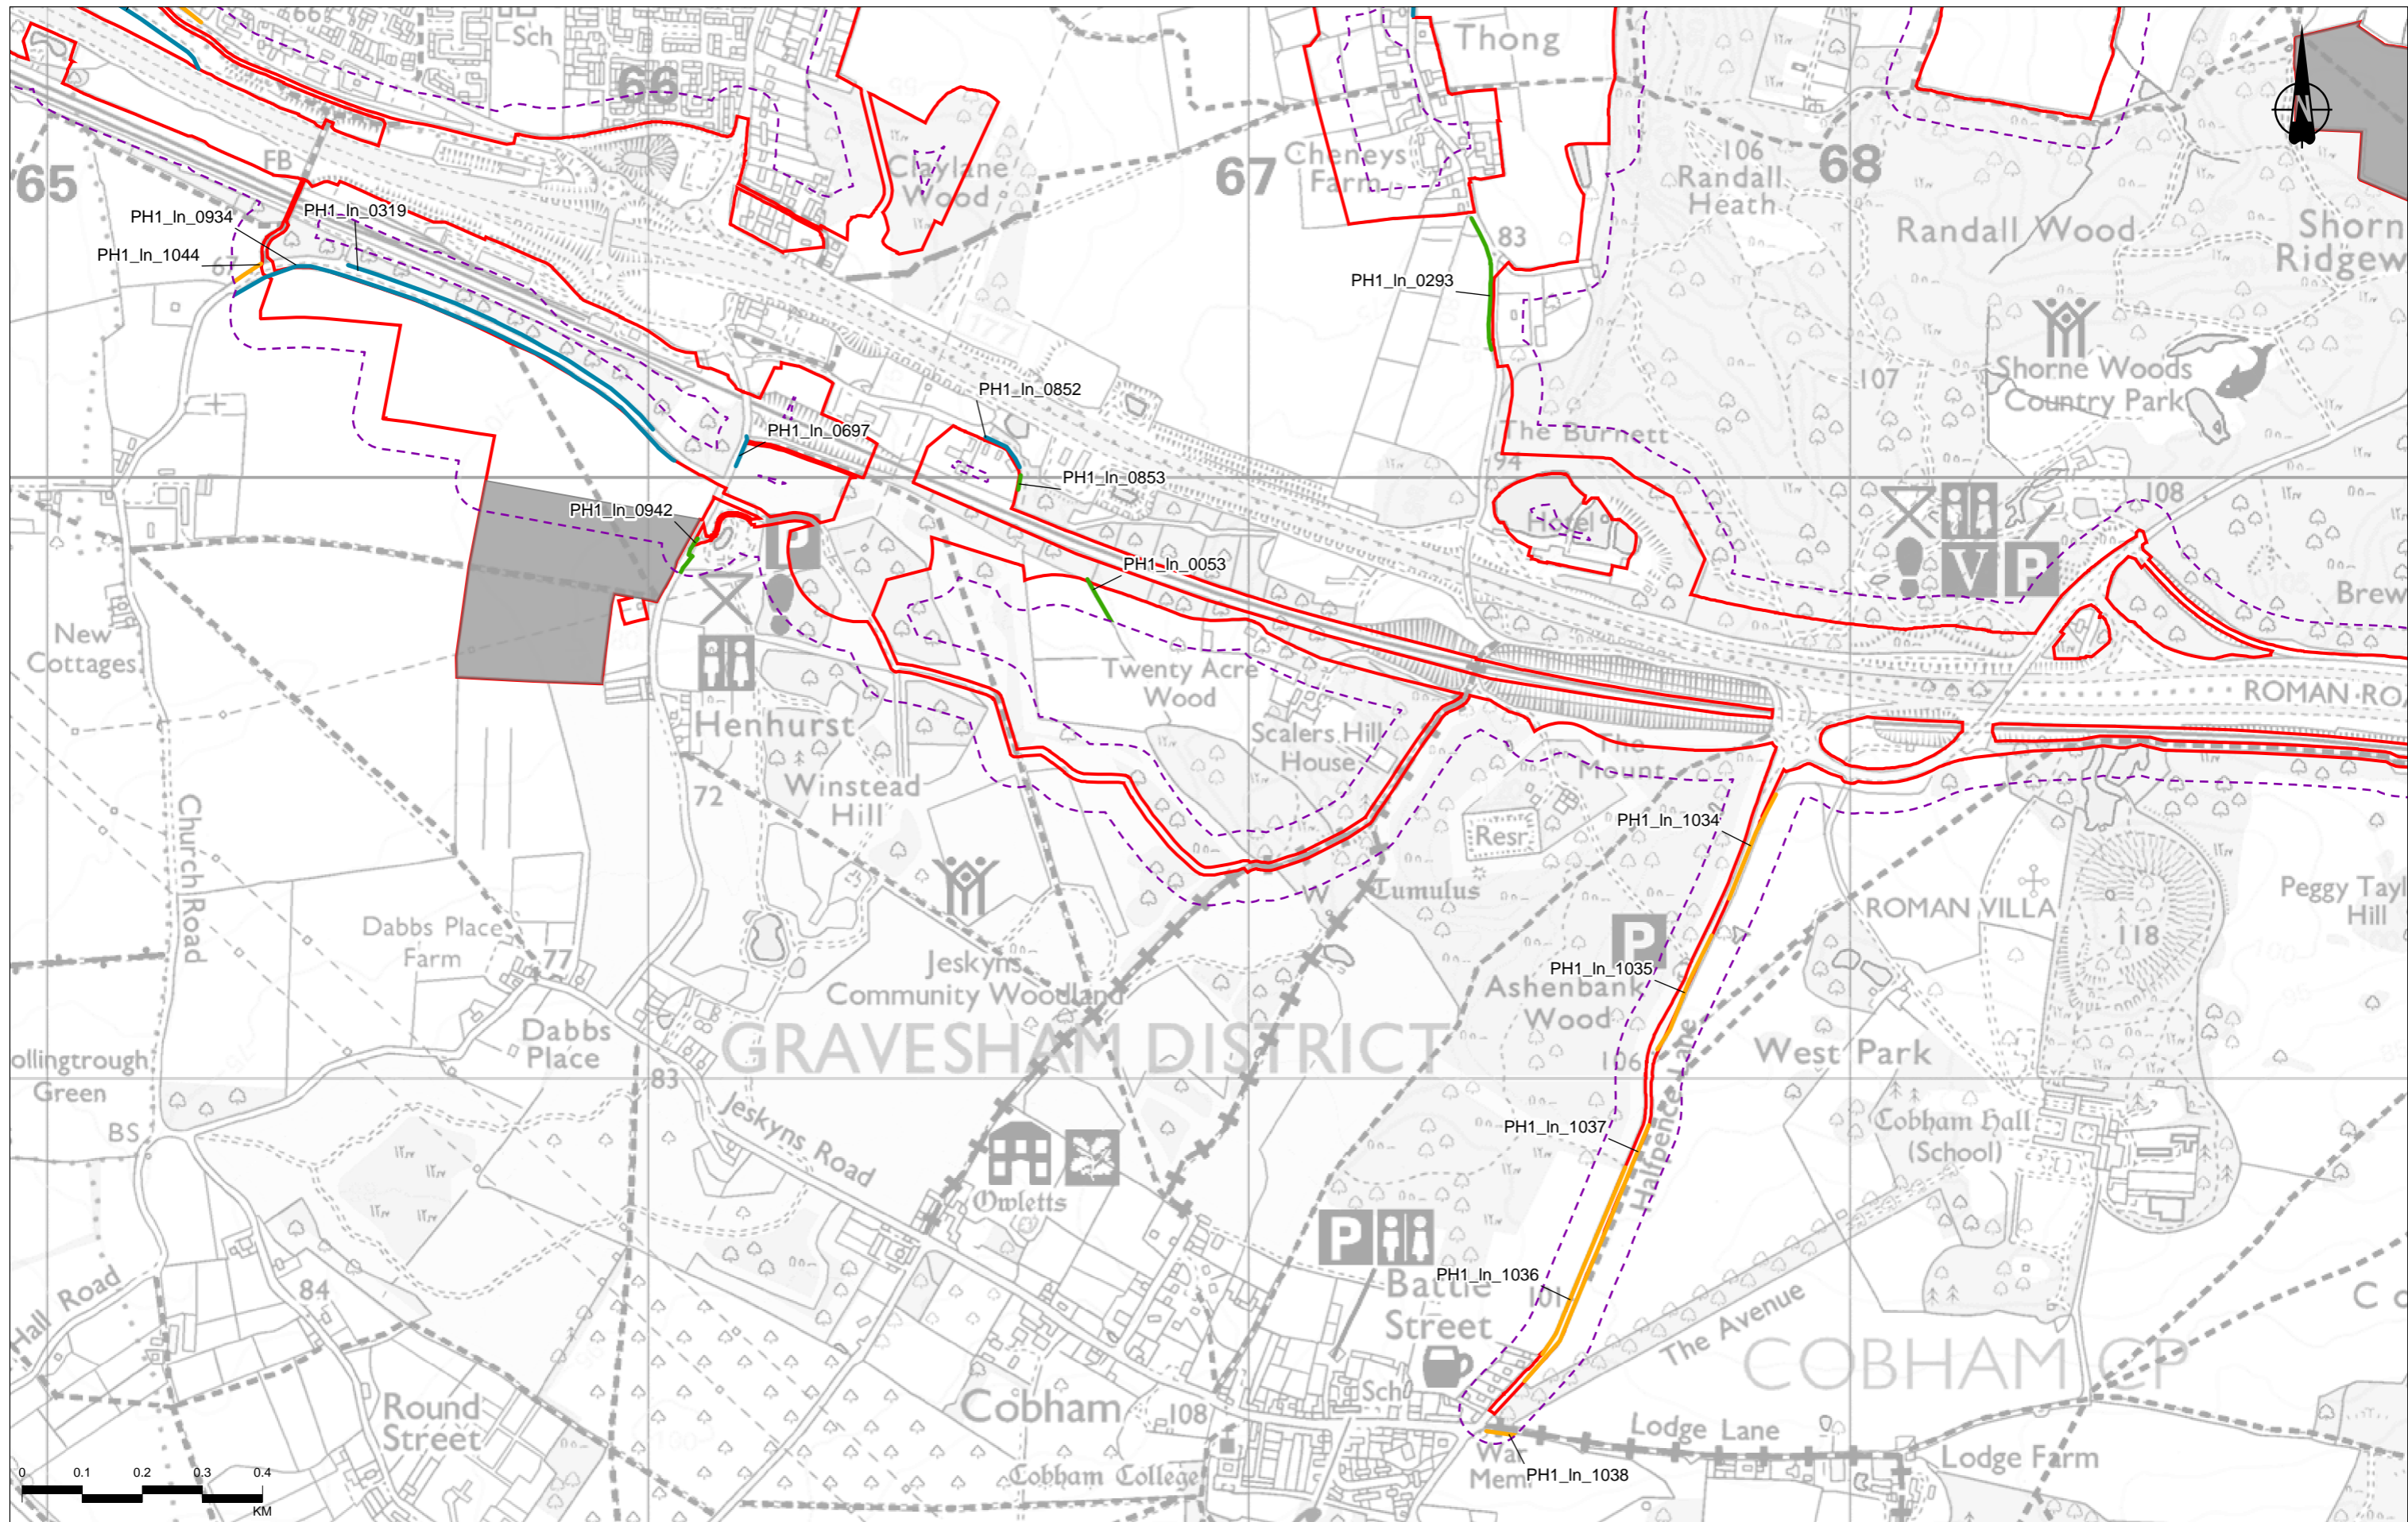


Contains Ordnance Survey data. © Crown copyright and database rights 2022. Ordnance Survey 100030649

P02	S8	24/10/2022	DCO Application	CD	SM	BF
Rev	Status	Rev. Date	Purpose of revision	Drawn	Checked	Approved

Legend


- Order Limits
- Plants and Habitats Study Area
- Compensation area for nitrogen deposition
- Hedgerow assessment Important
- Hedgerow assessment Not Important
- Hedgerow regulations assessment not required

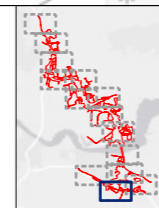

Client: **national highways**

Project: **LOWER THAMES CROSSING**


Status	DCO APPLICATION	Original Size	A3	Revision	P02
Application Document Number	TR010032/APP/6.2	Scale	1:10,000		
Drawing Title	Figure 8.3 - Hedgerow Regulations Assessment Page 2 of 14				
Drawing Number	HE540039-CJV-EBD-SZP_EGNE0000000-DR-LE-50042				

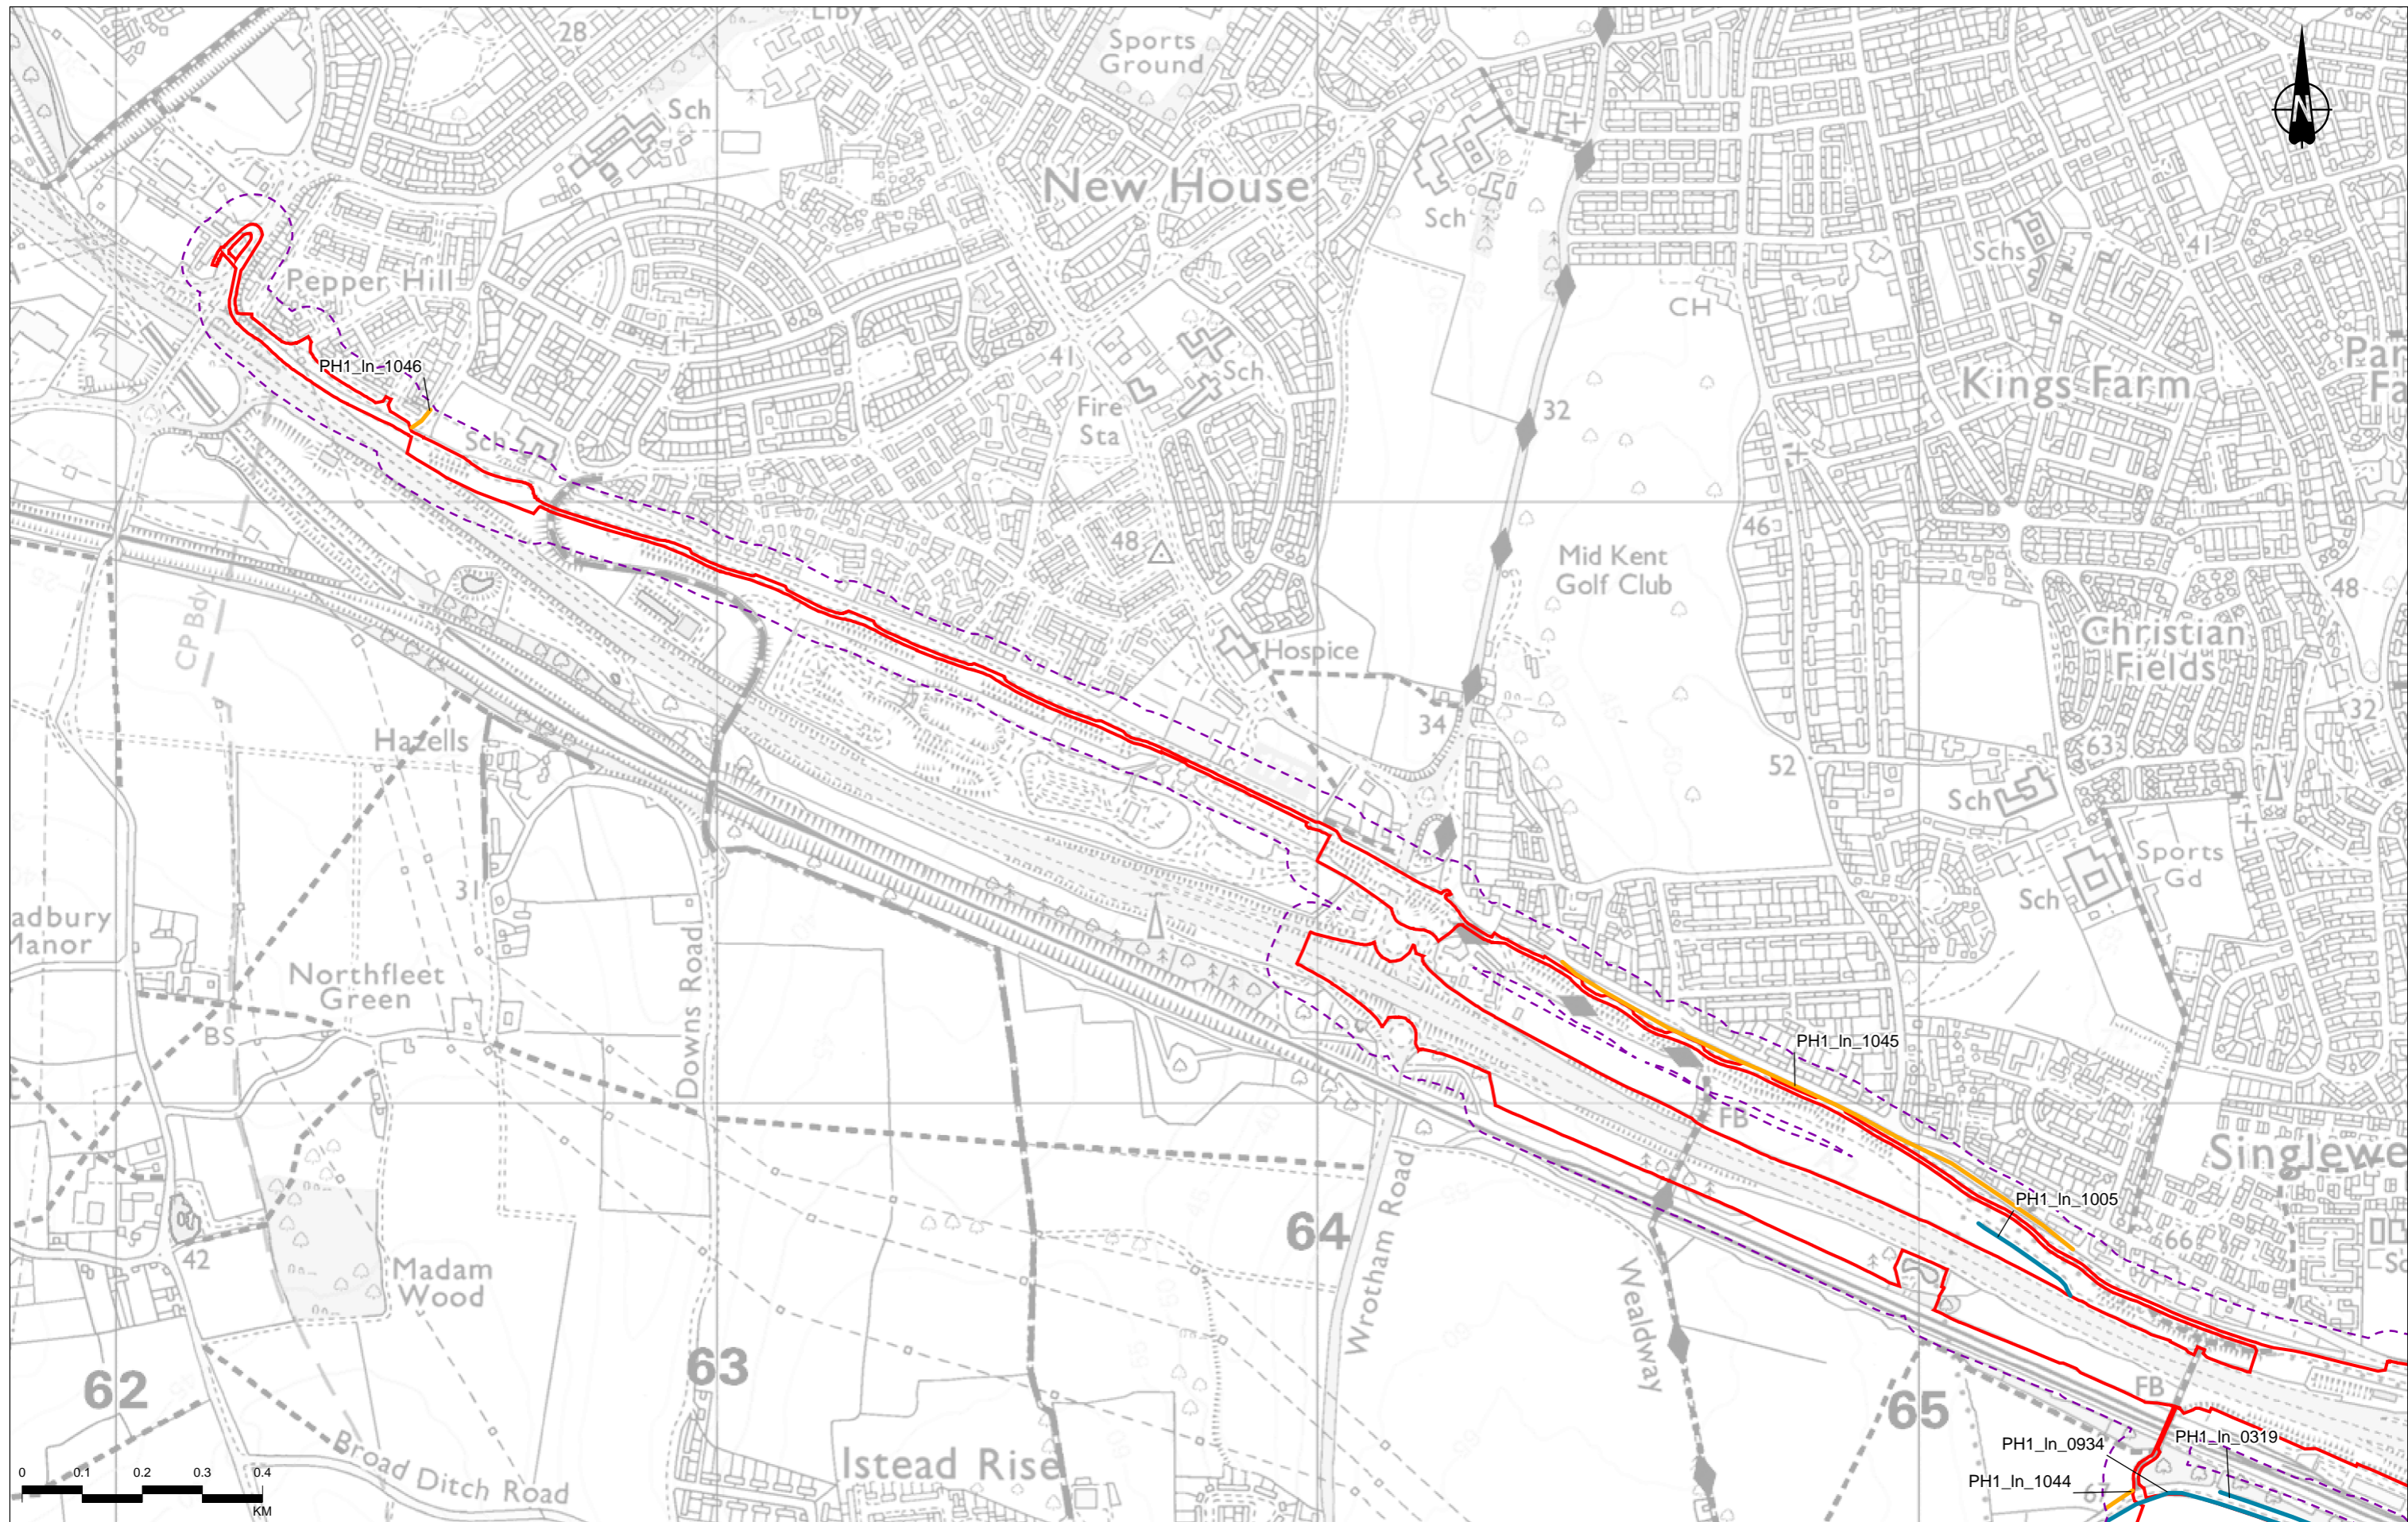

Contains Ordnance Survey data. © Crown copyright and database rights 2022. Ordnance Survey 100030649


Rev	Status	Rev. Date	Purpose of revision	Drawn	Chkd	Apprv'd
P02	S8	24/10/2022	DCO Application	CD	SM	BF

Legend		Hedgerow assessment	
	Order Limits		Important
	Plants and Habitats Study Area		Not Important
	Compensation area for nitrogen deposition		Hedgerow regulations assessment not required

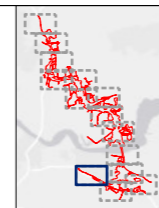

Client
 national highways
 Project
LOWER THAMES CROSSING


Status	DCO APPLICATION	Original Size	A3	Revision	P02
Application Document Number	TR010032/APP/6.2	Scale	1:10,000		
Drawing Title	Figure 8.3 - Hedgerow Regulations Assessment Page 3 of 14				
Drawing Number	HE540039-CJV-EBD-SZP_EGNE0000000-DR-LE-50042				

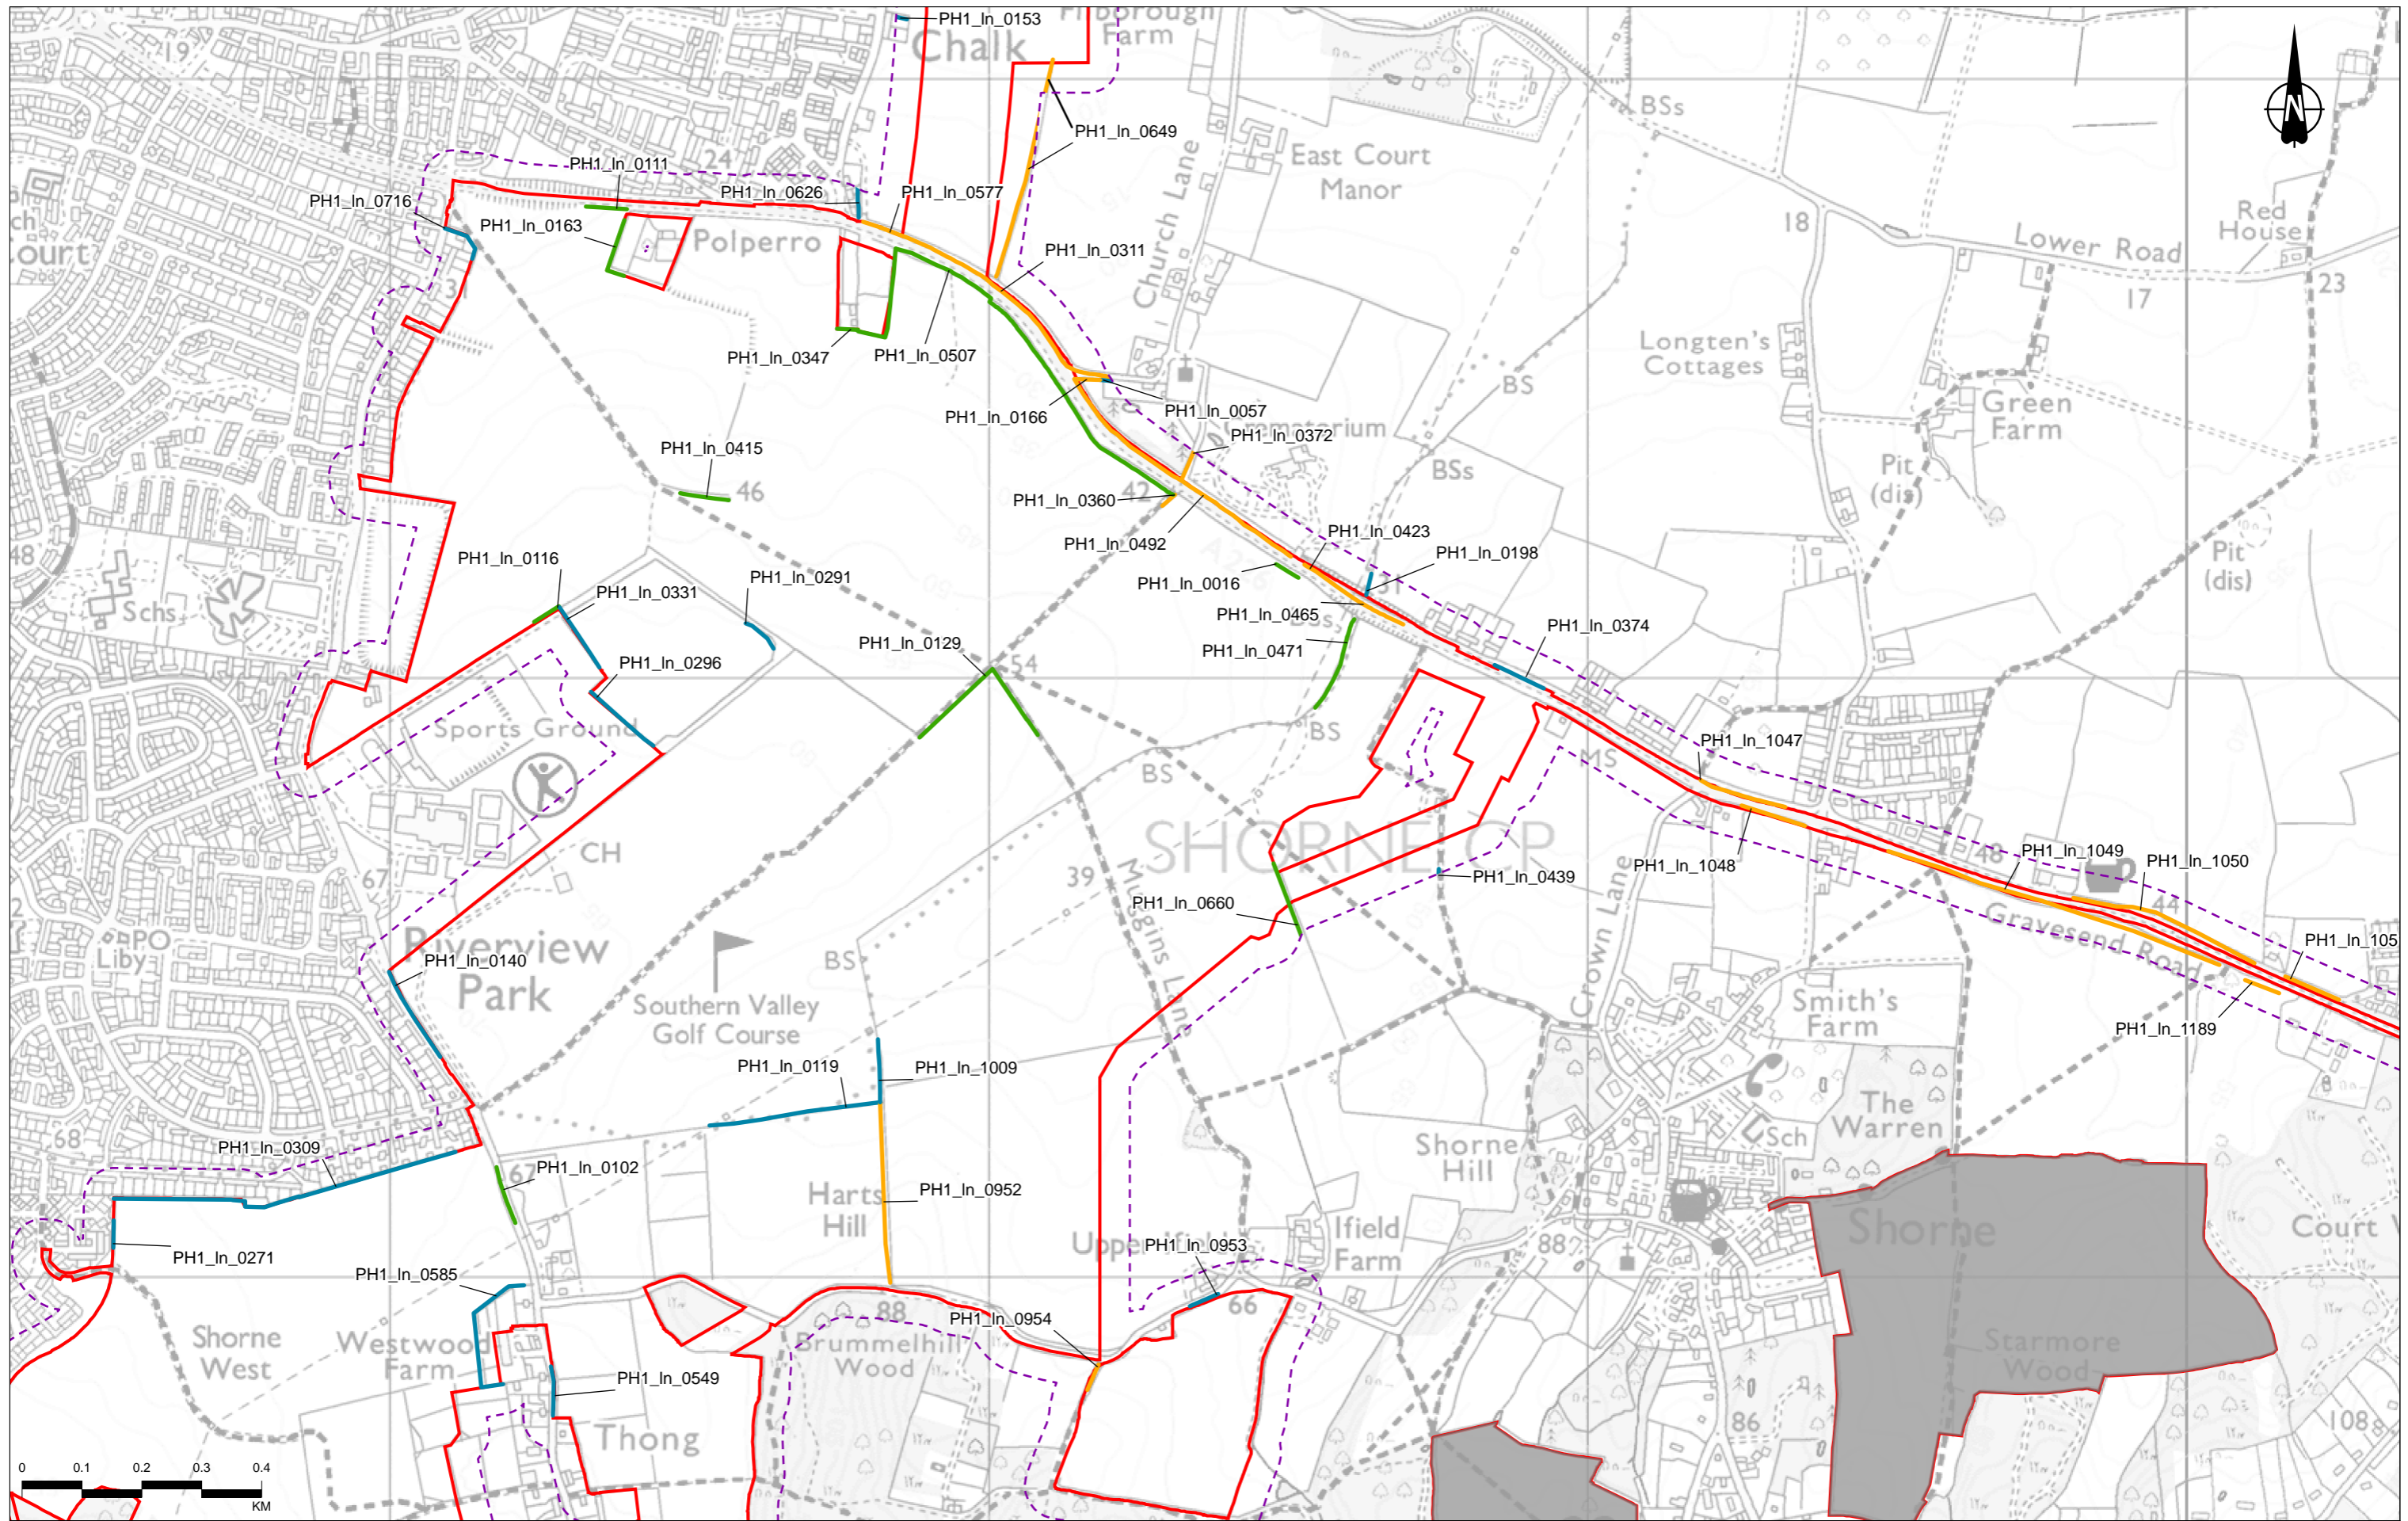

Contains Ordnance Survey data. © Crown copyright and database rights 2022. Ordnance Survey 100030649

Rev	Status	Rev. Date	Purpose of revision	Drawn	Chkd	Apprvd
P02	S8	24/10/2022	DCO Application	CD	SM	BF


Legend	
	Order Limits
	Plants and Habitats Study Area
	Compensation area for nitrogen deposition
	Hedgerow assessment Important
	Not Important
	Hedgerow regulations assessment not required

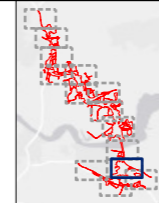

Client
national highways

Project
LOWER THAMES CROSSING

Status	DCO APPLICATION	Original Size	A3	Revision	P02
Application Document Number	TR010032/APP/6.2	Scale	1:10,000		
Drawing Title	Figure 8.3 - Hedgerow Regulations Assessment Page 4 of 14				
Drawing Number	HE540039-CJV-EBD-SZP_EGNE0000000-DR-LE-50042				

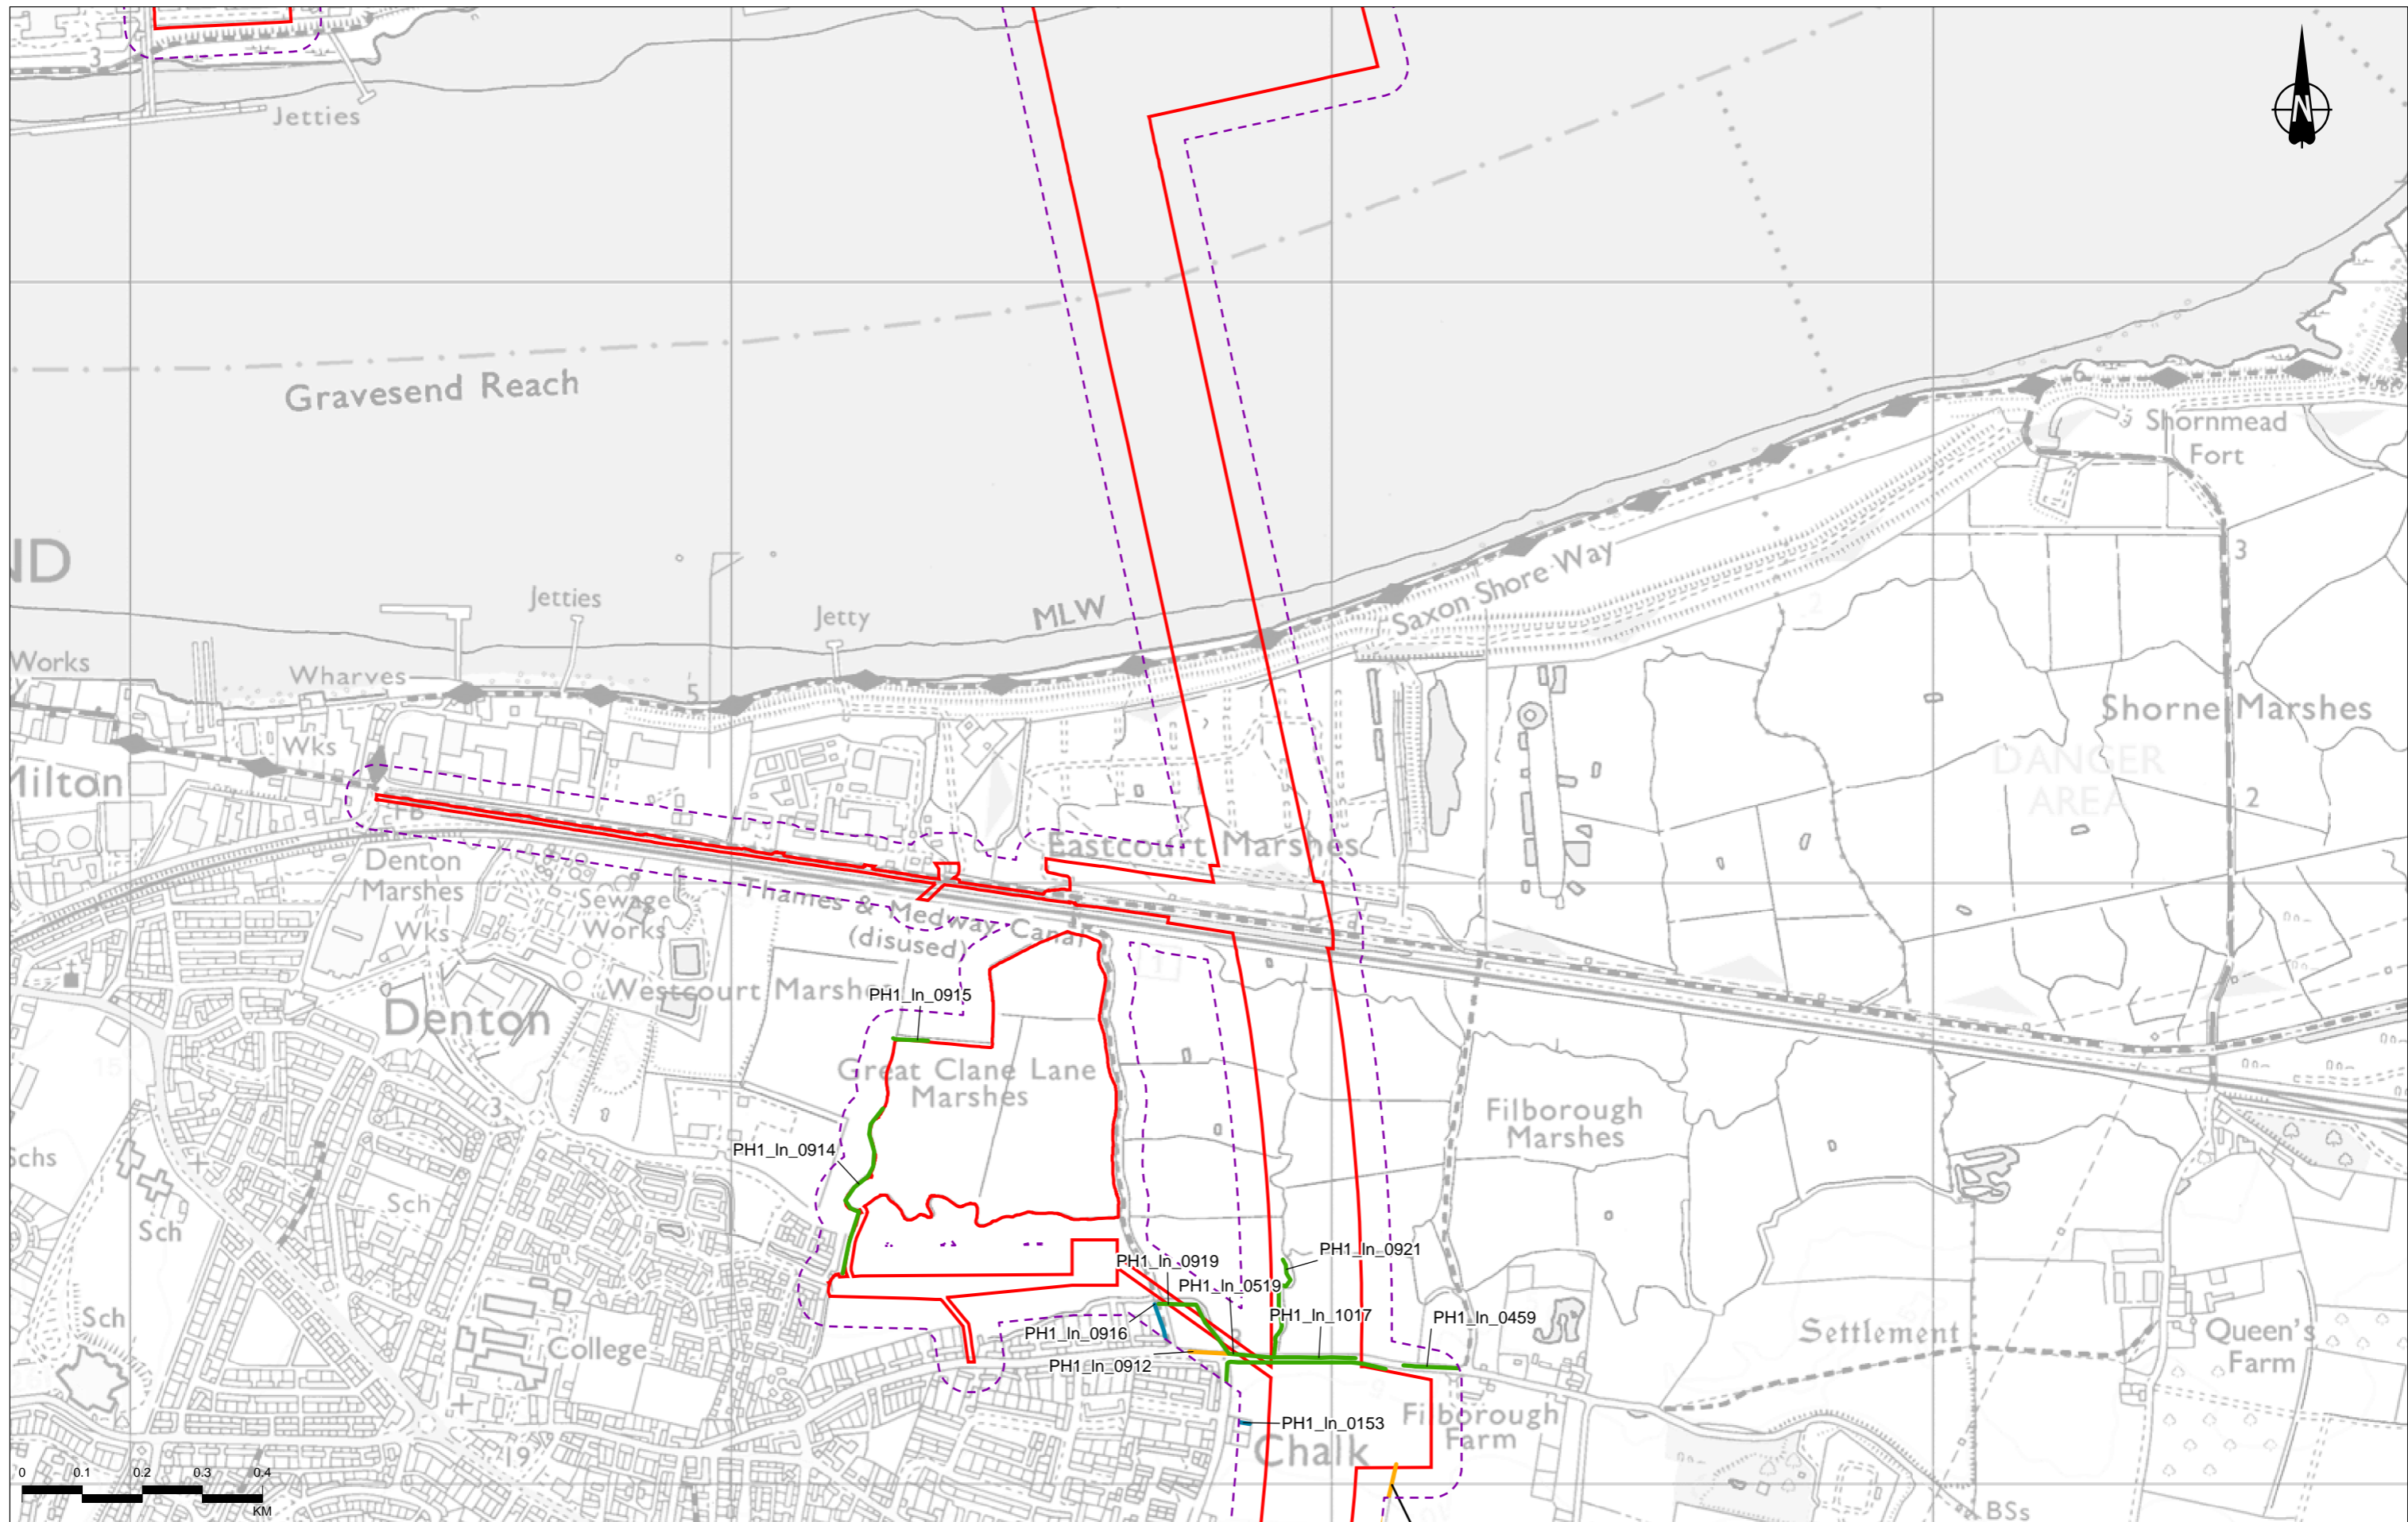



Contains Ordnance Survey data. © Crown copyright and database rights 2022. Ordnance Survey 100030649

P02	S8	24/10/2022	DCO Application	CD	SM	BF
Rev	Status	Rev. Date	Purpose of revision	Drawn	Chkd	Apprvd



Legend

- Order Limits
- Plants and Habitats Study Area
- Compensation area for nitrogen deposition
- Hedgerow assessment Important
- Hedgerow assessment Not Important
- Hedgerow regulations assessment not required

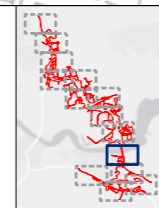

Client

 Project
LOWER THAMES CROSSING

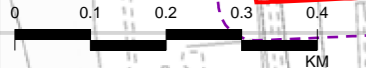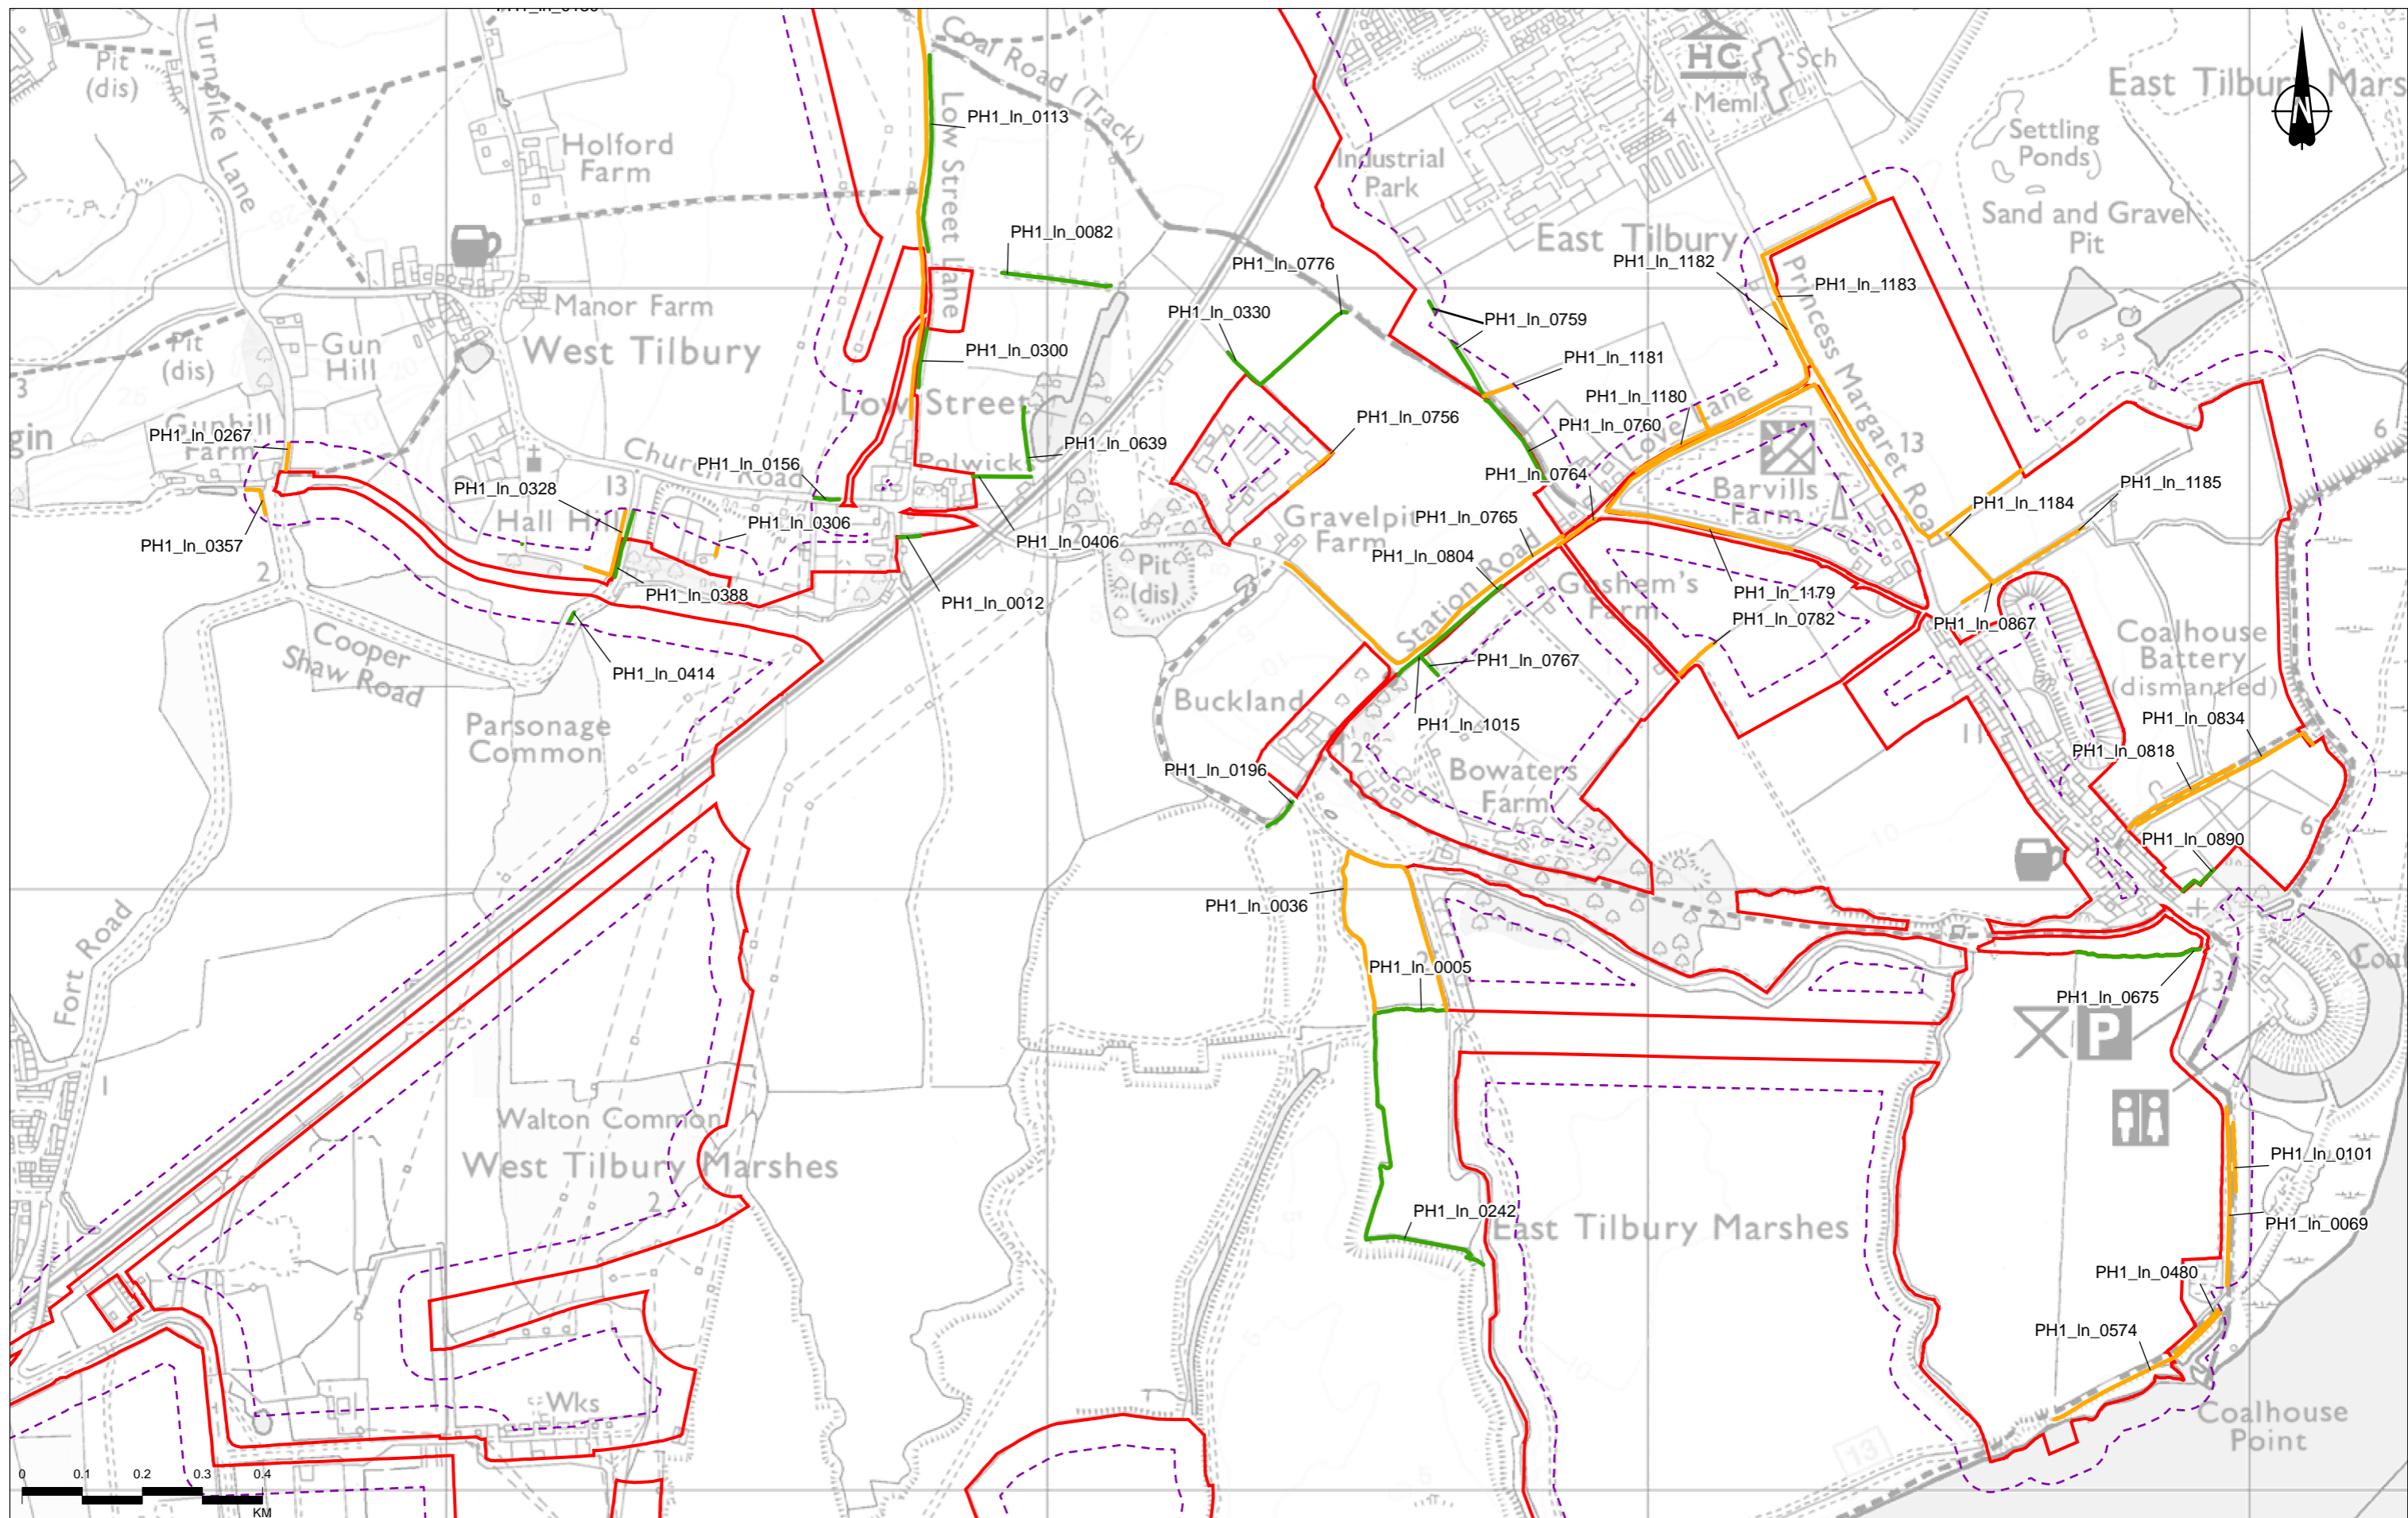
Status	DCO APPLICATION	Original Size	A3	Revision	P02
Application Document Number	TR010032/APP/6.2	Scale	1:10,000		
Drawing Title	Figure 8.3 - Hedgerow Regulations Assessment Page 5 of 14				
Drawing Number	HE540039-CJV-EBD-SZP_EGNE0000000-DR-LE-50042				



Contains Ordnance Survey data. © Crown copyright and database rights 2022. Ordnance Survey 100030649

P02	S8	24/10/2022	DCO Application	CD	SM	BF
Rev	Status	Rev. Date	Purpose of revision	Drawn	Chkd	Apprv'd



Legend	
	Order Limits
	Plants and Habitats Study Area
	Compensation area for nitrogen deposition
	Important
	Not Important
	Hedgerow regulations assessment not required

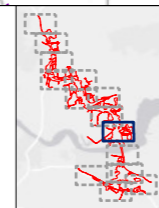

Client: national highways

Project: LOWER THAMES CROSSING


Status	DCO APPLICATION	Original Size	A3	Revision	P02
Application Document Number	TR010032/APP/6.2	Scale	1:10,000		
Drawing Title	Figure 8.3 - Hedgerow Regulations Assessment Page 6 of 14				
Drawing Number	HE540039-CJV-EBD-SZP_EGNE00000000-DR-LE-50042				

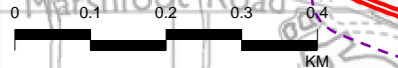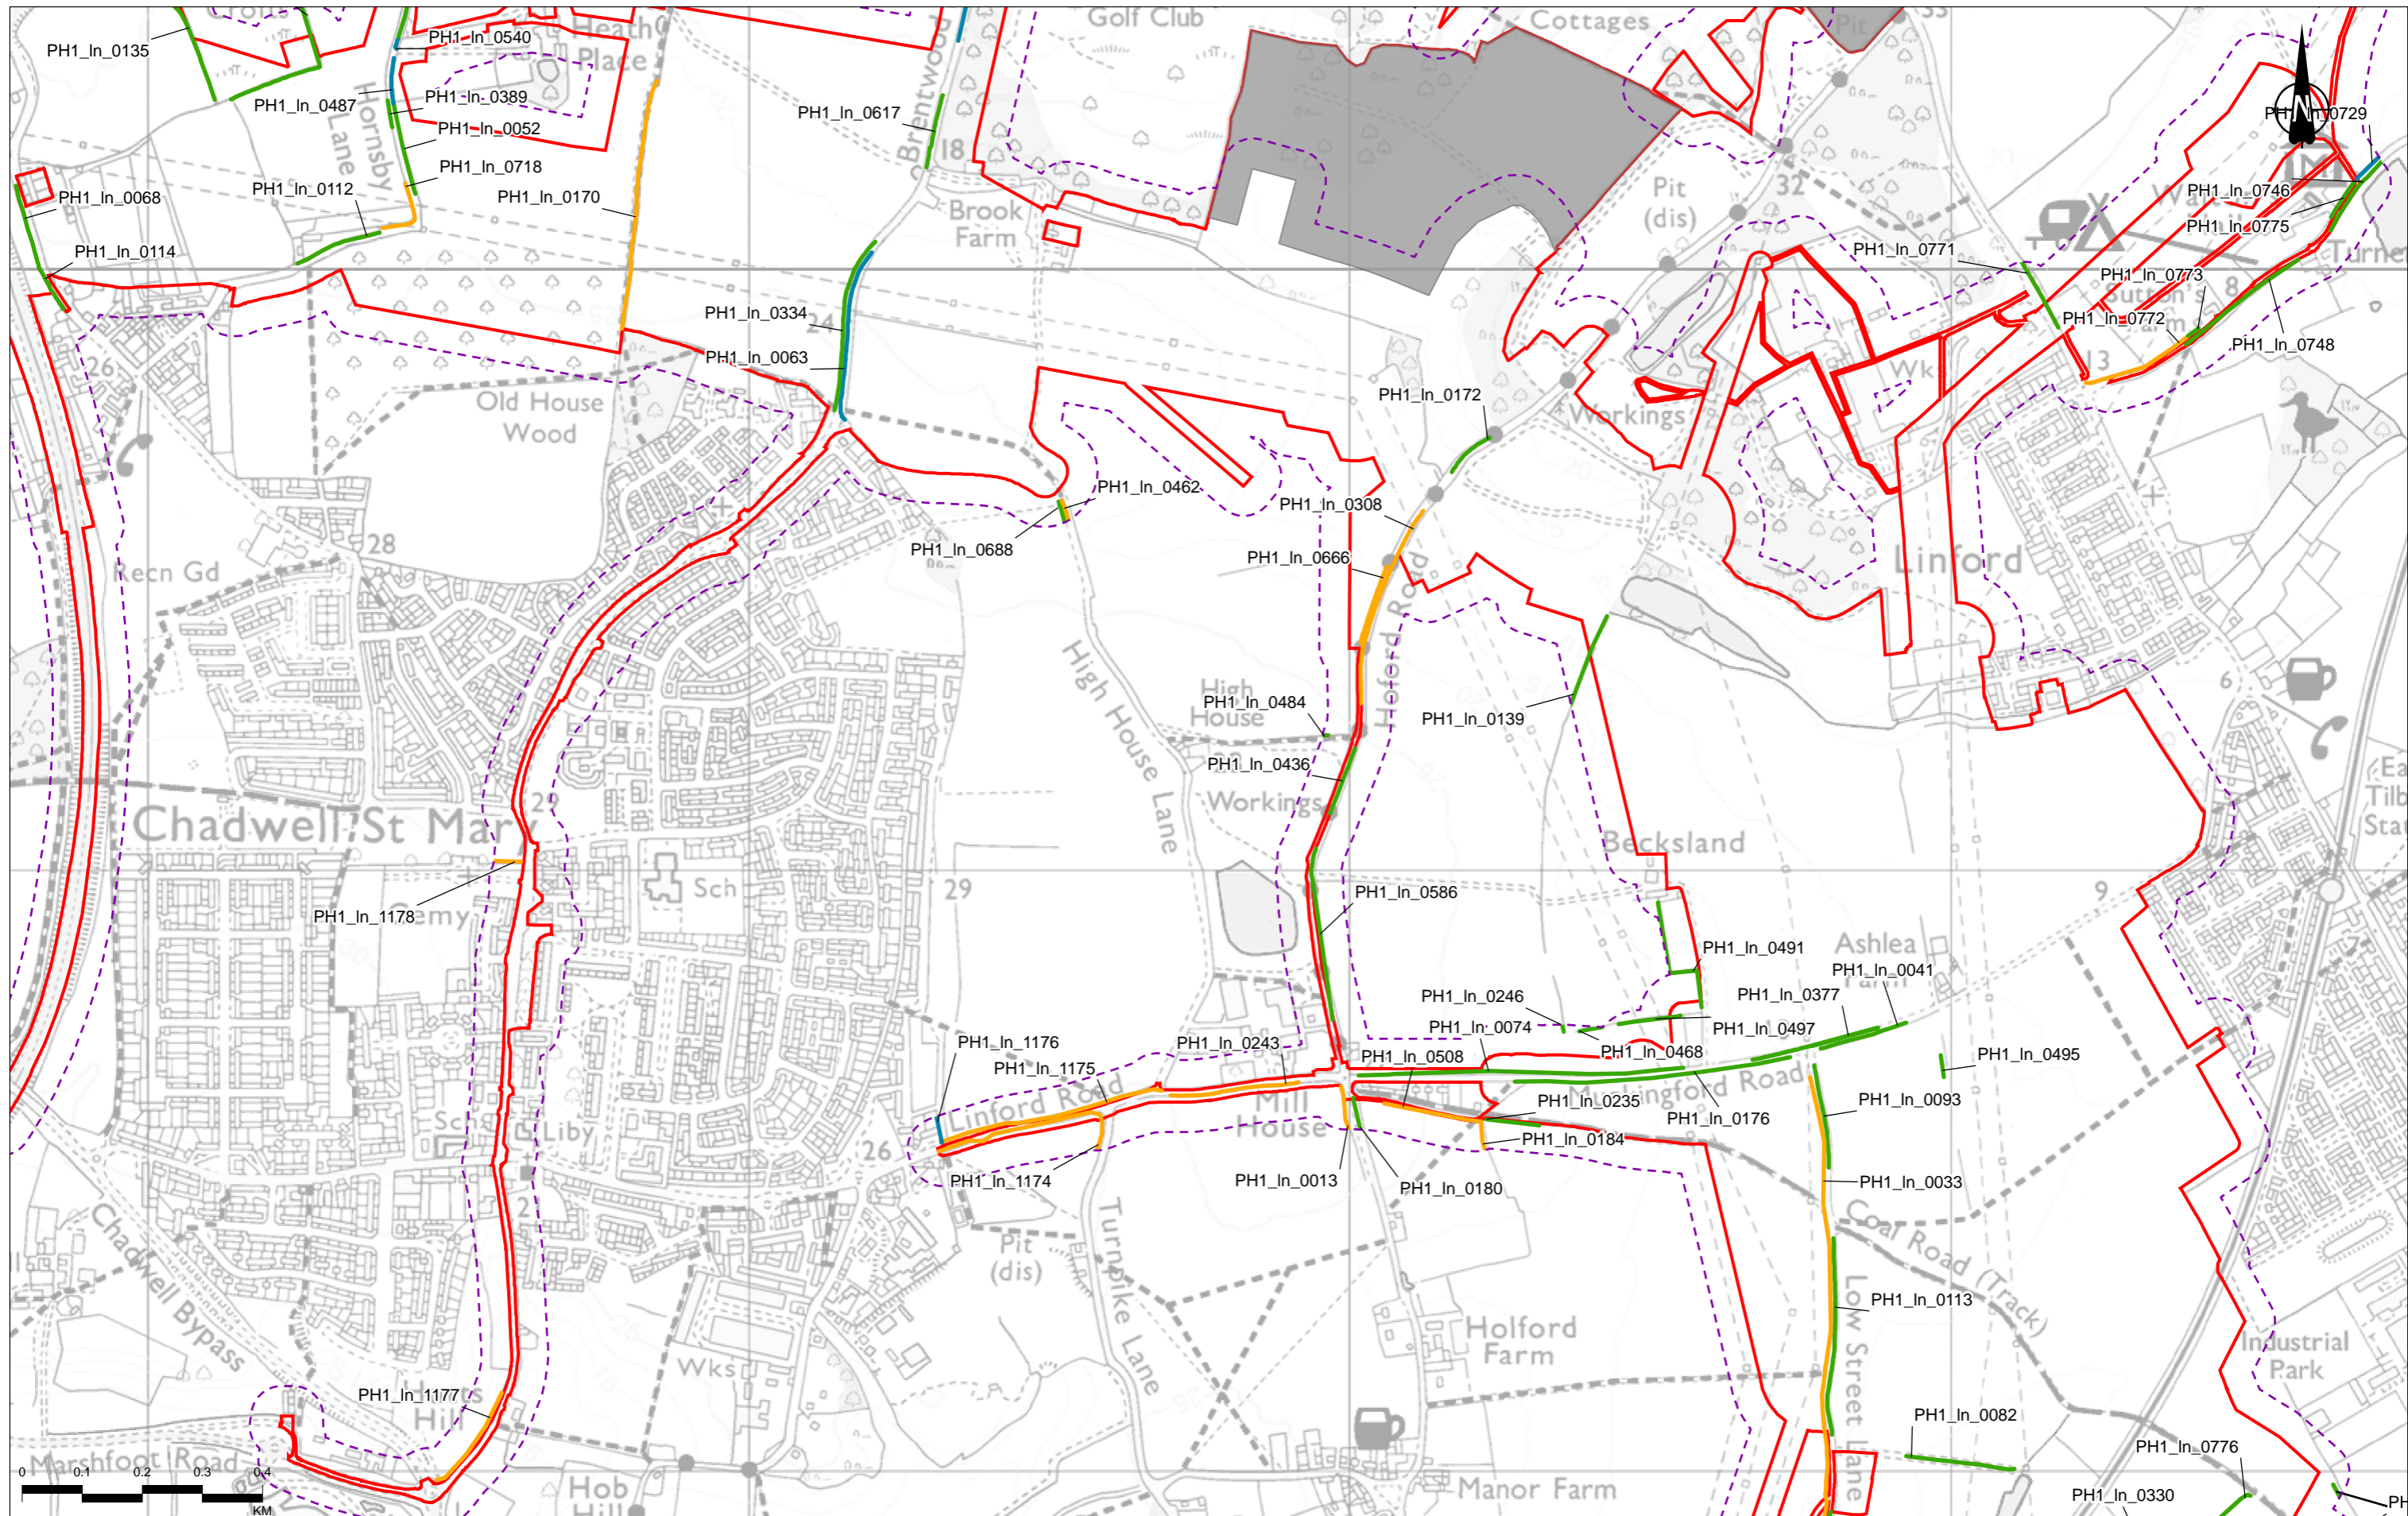

Contains Ordnance Survey data. © Crown copyright and database rights 2022. Ordnance Survey 100030649

Rev	Status	Rev. Date	Purpose of revision	Drawn	Chkd	Apprvd
P02	S8	24/10/2022	DCO Application	CD	SM	BF


Legend	
	Order Limits
	Plants and Habitats Study Area
	Compensation area for nitrogen deposition
	Hedgerow assessment Important
	Not Important
	Hedgerow regulations assessment not required

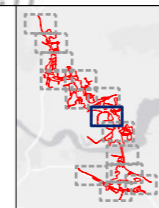

Client: **national highways**

Project: **LOWER THAMES CROSSING**

Status	DCO APPLICATION	Original Size	A3	Revision	P02
Application Document Number	TR010032/APP/6.2	Scale	1:10,000		
Drawing Title	Figure 8.3 - Hedgerow Regulations Assessment Page 7 of 14				
Drawing Number	HE540039-CJV-EBD-SZP_EGNE0000000-DR-LE-50042				

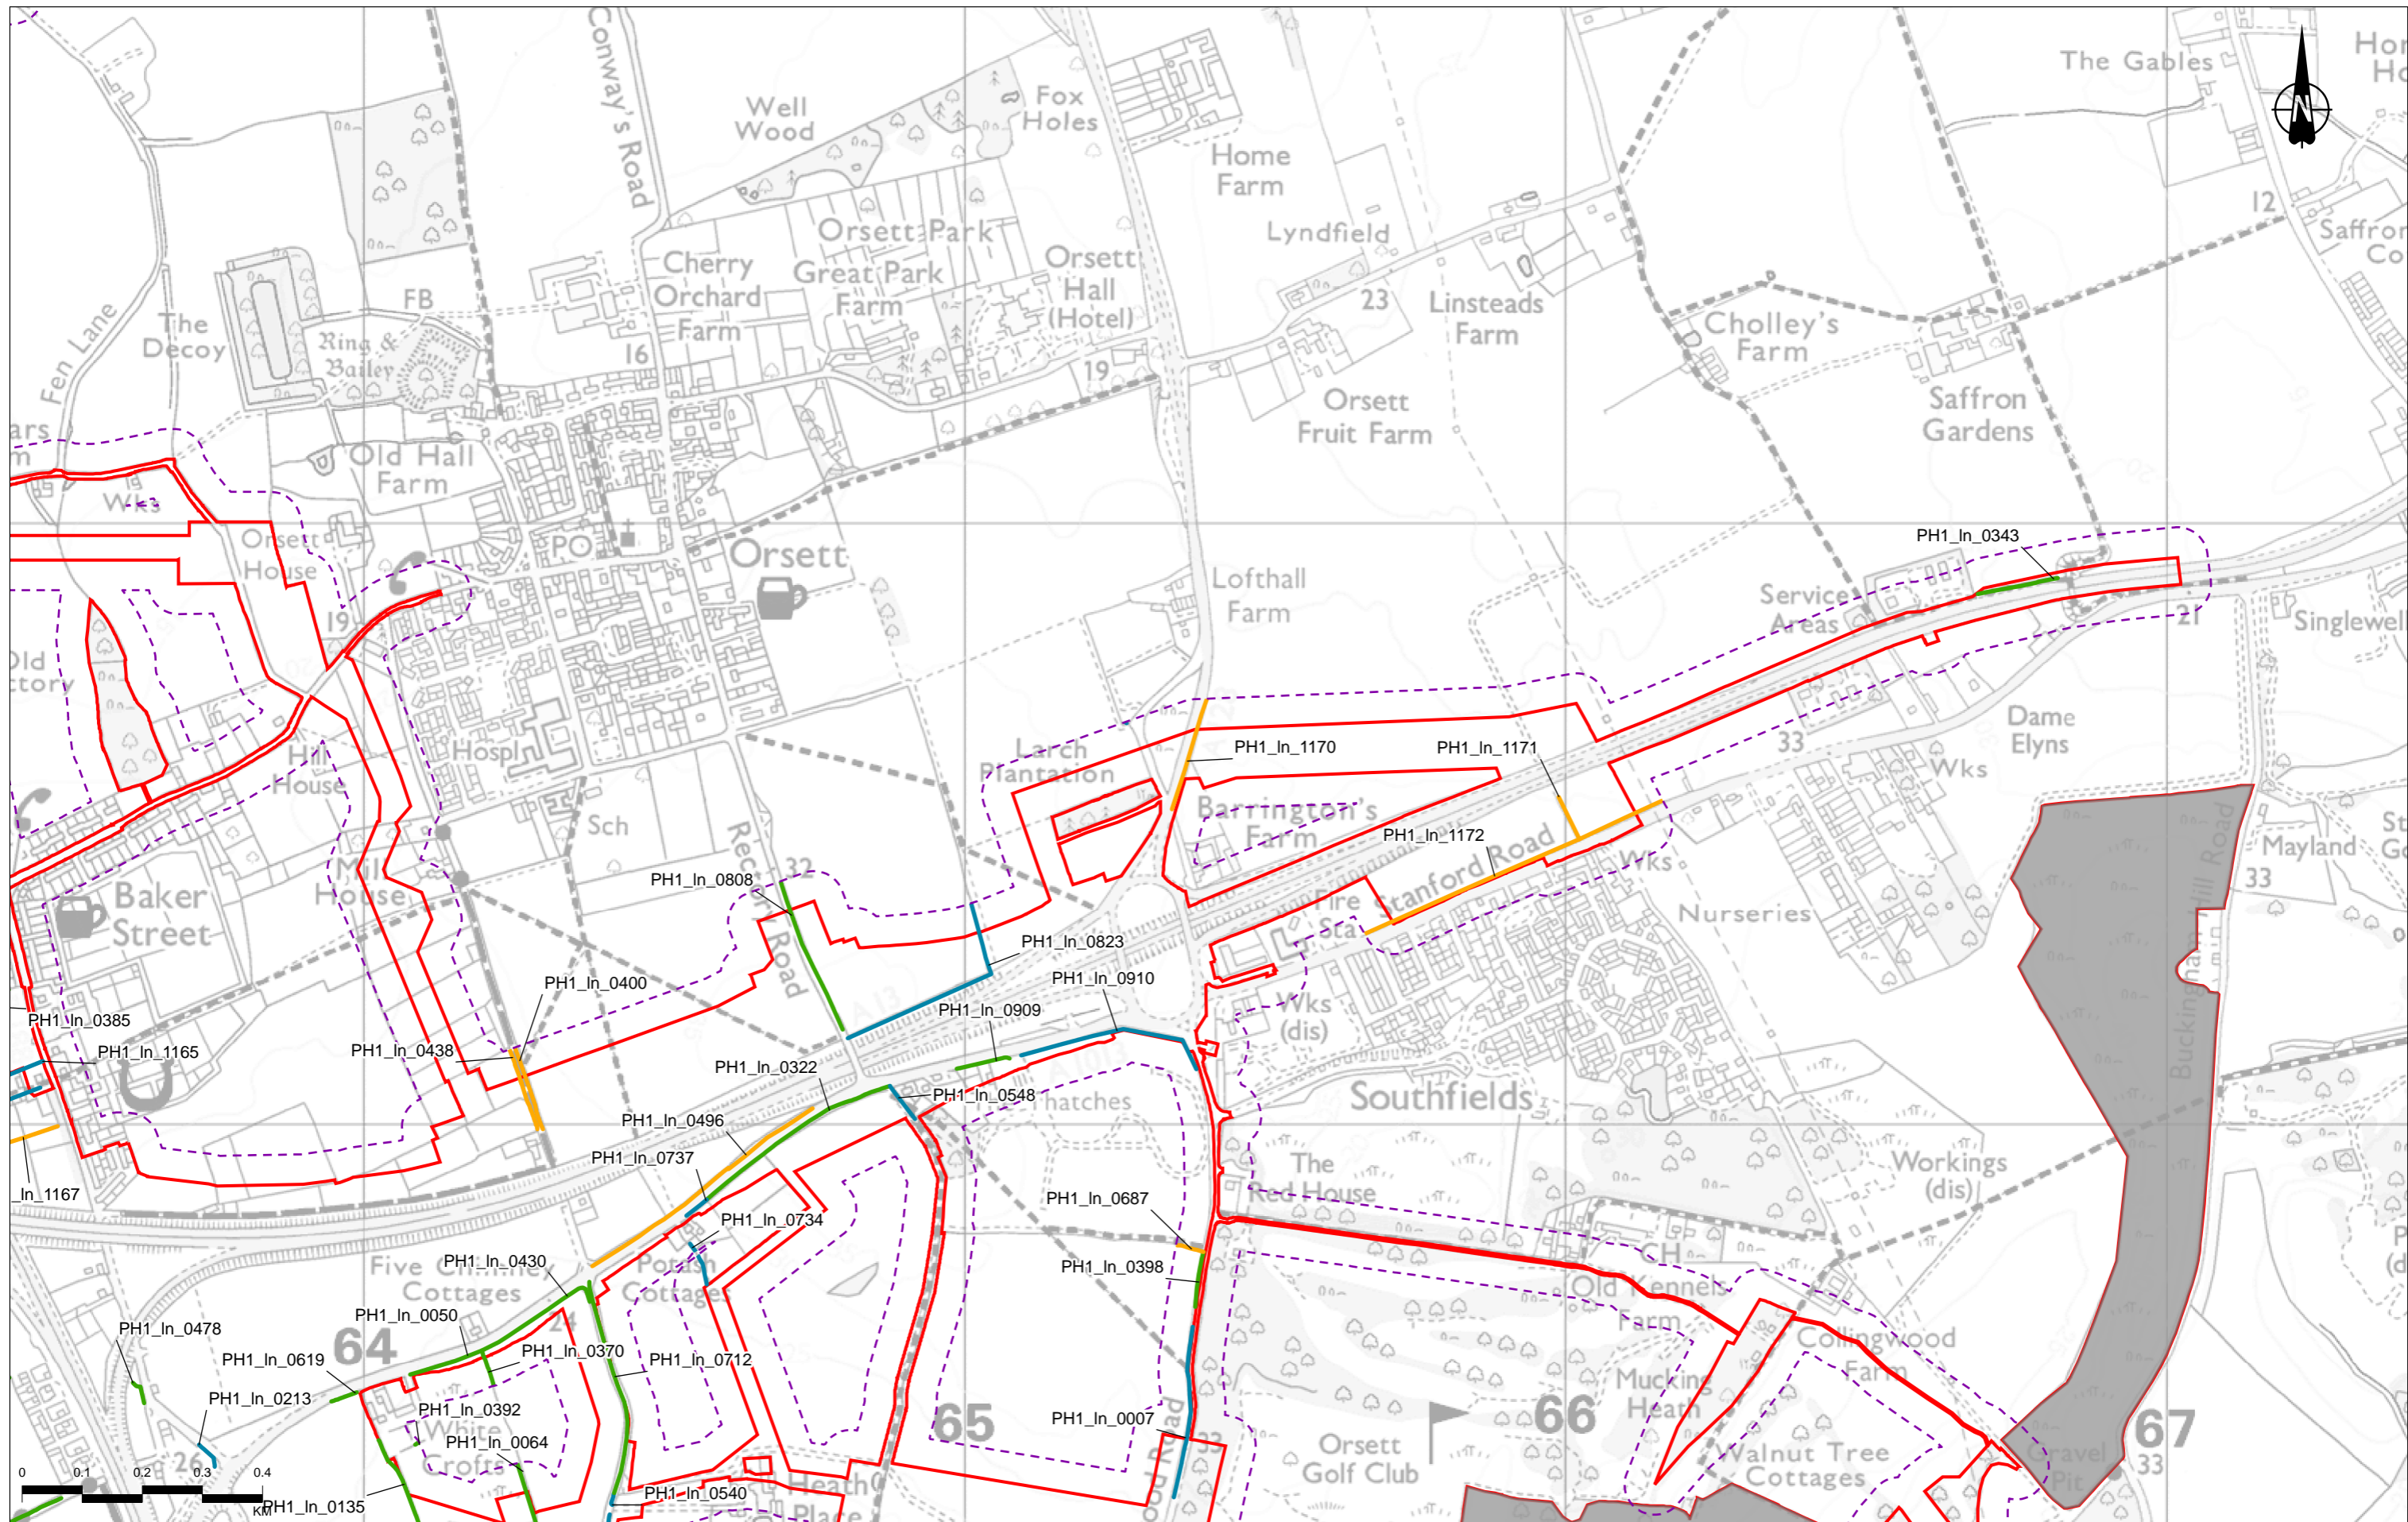


Contains Ordnance Survey data. © Crown copyright and database rights 2022. Ordnance Survey 100030649

P02	S8	24/10/2022	DCO Application	CD	SM	BF
Rev	Status	Rev. Date	Purpose of revision	Drawn	Checked	Approved

Legend



- Order Limits
- Plants and Habitats Study Area
- Compensation area for nitrogen deposition
- Hedgerow assessment Important
- Hedgerow assessment Not Important
- Hedgerow regulations assessment not required

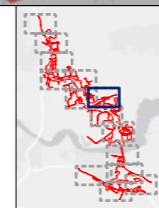


Client: **national highways**

Project: **LOWER THAMES CROSSING**

Status	DCO APPLICATION	Original Size	A3	Revision	P02
Application Document Number	TR010032/APP/6.2	Scale	1:10,000		
Drawing Title	Figure 8.3 - Hedgerow Regulations Assessment Page 8 of 14				
Drawing Number	HE540039-CJV-EBD-SZP_EGNE0000000-DR-LE-50042				

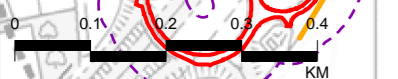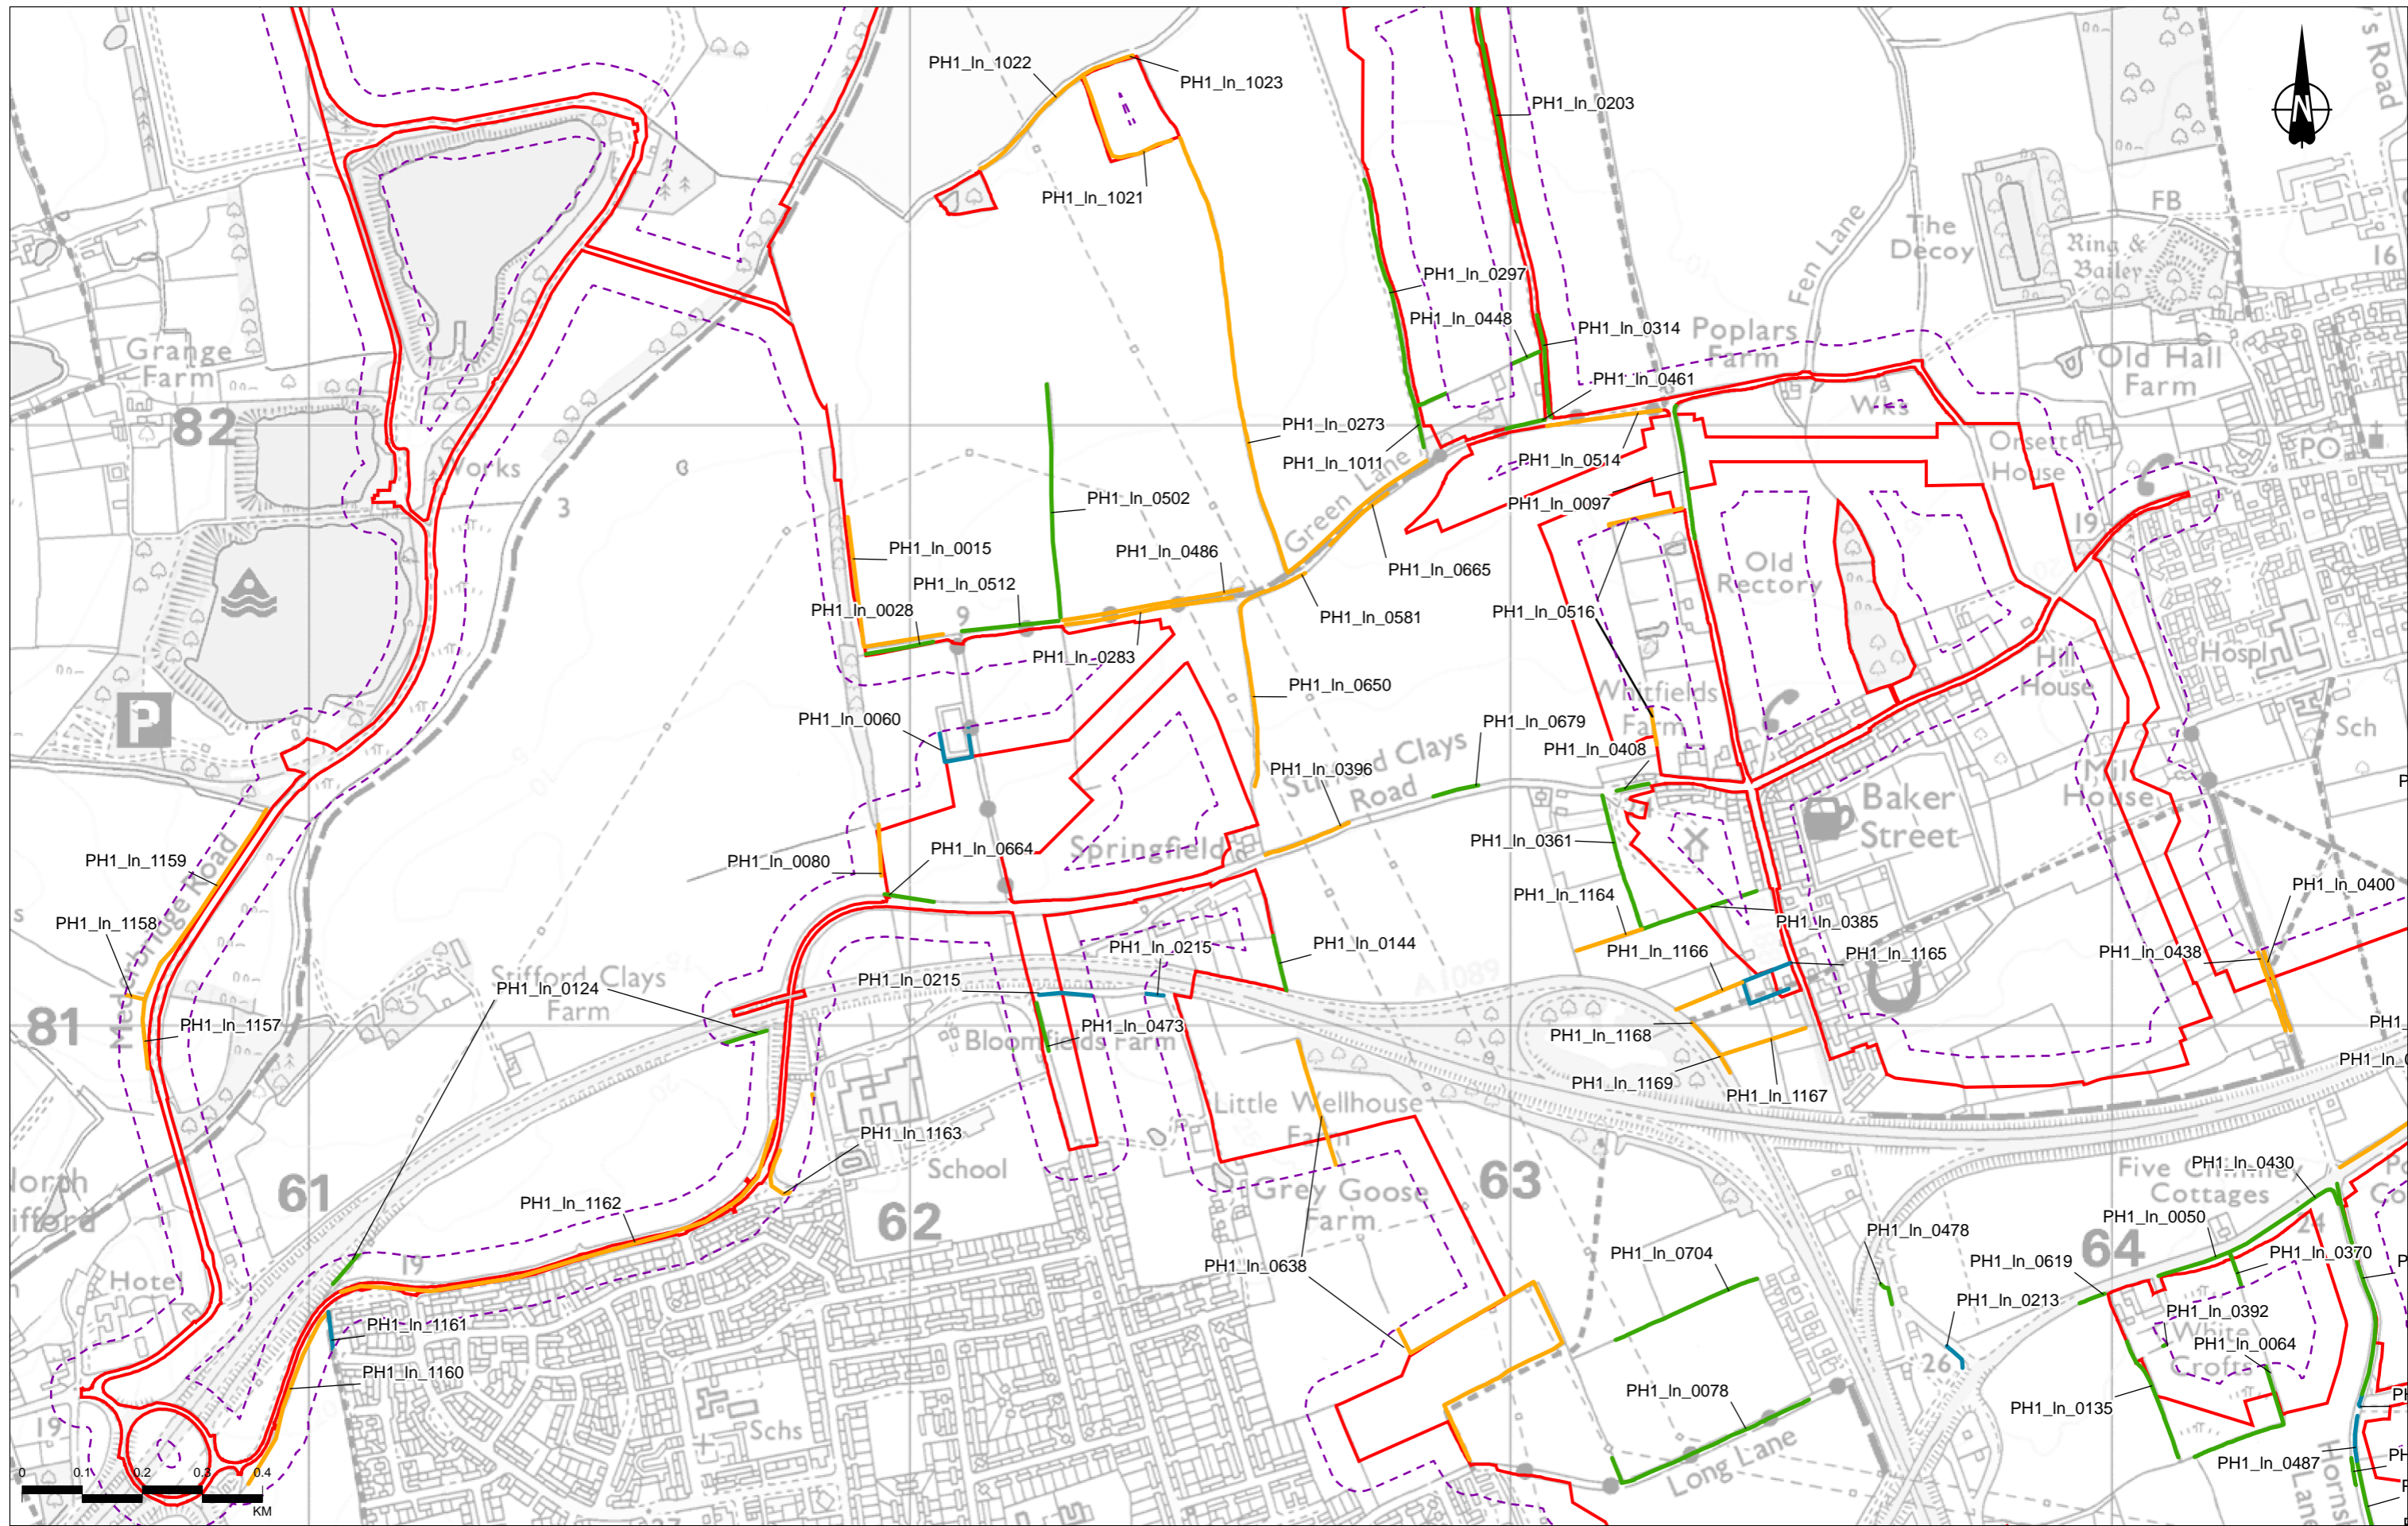

- Legend**
- Order Limits
 - Plants and Habitats Study Area
 - Compensation area for nitrogen deposition
 - Hedgerow assessment Important
 - Hedgerow assessment Not Important
 - Hedgerow regulations assessment not required

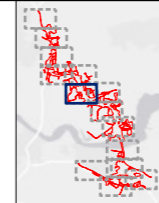


Client

 Project
LOWER THAMES CROSSING

Status	DCO APPLICATION	Original Size	A3	Revision	P02
Application Document Number	TR010032/APP/6.2	Scale	1:10,000		
Drawing Title	Figure 8.3 - Hedgerow Regulations Assessment Page 9 of 14				
Drawing Number	HE540039-CJV-EBD-SZP_EGNE0000000-DR-LE-50042				

P02	S8	24/10/2022	DCO Application	CD	SM	BF
Rev	Status	Rev. Date	Purpose of revision	Drawn	Checked	Approved

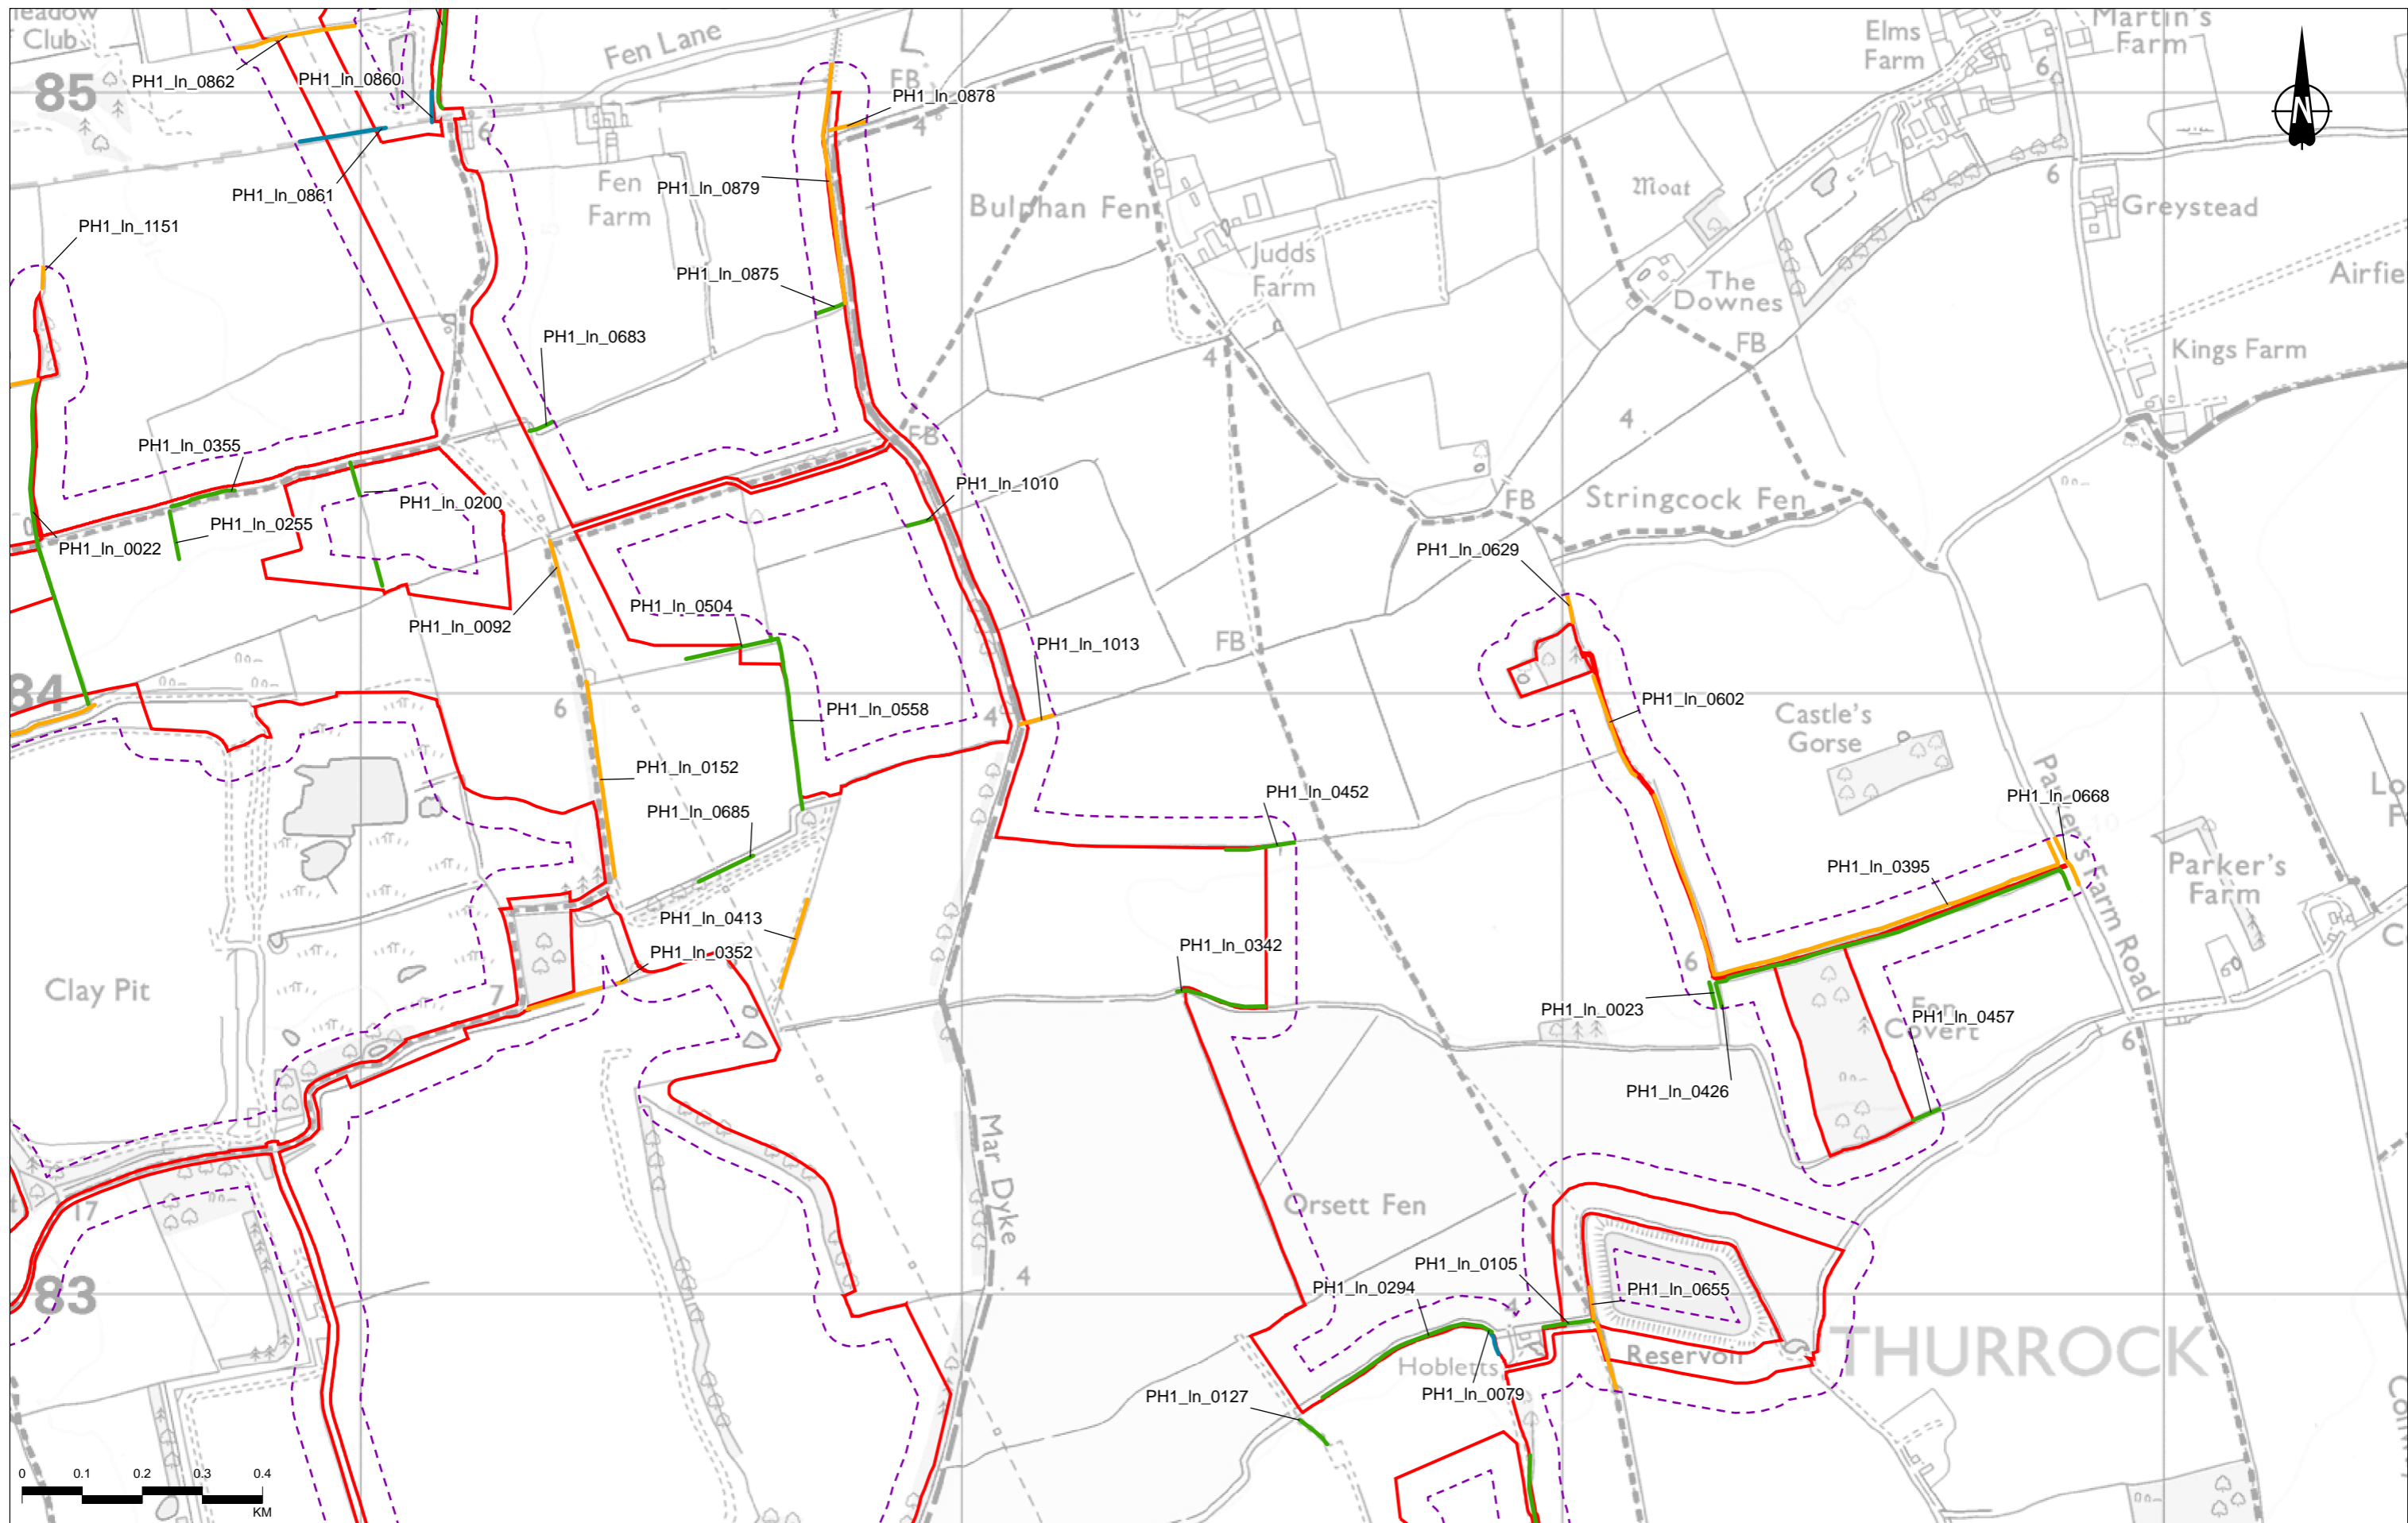

Contains Ordnance Survey data. © Crown copyright and database rights 2022. Ordnance Survey 100030649


Rev	Status	Rev. Date	Purpose of revision	Drawn	Chkd	Apprv'd
P02	S8	24/10/2022	DCO Application	CD	SM	BF

Legend

- Order Limits
- Plants and Habitats Study Area
- Compensation area for nitrogen deposition

Hedgerow assessment


- Important
- Not Important
- Hedgerow regulations assessment not required

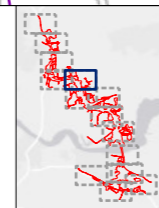

Client: **national highways**

Project: **LOWER THAMES CROSSING**

Status	DCO APPLICATION	Original Size	A3	Revision	P02
Application Document Number	TR010032/APP/6.2	Scale	1:10,000		
Drawing Title	Figure 8.3 - Hedgerow Regulations Assessment Page 10 of 14				
Drawing Number	HE540039-CJV-EBD-SZP_EGNE0000000-DR-LE-50042				

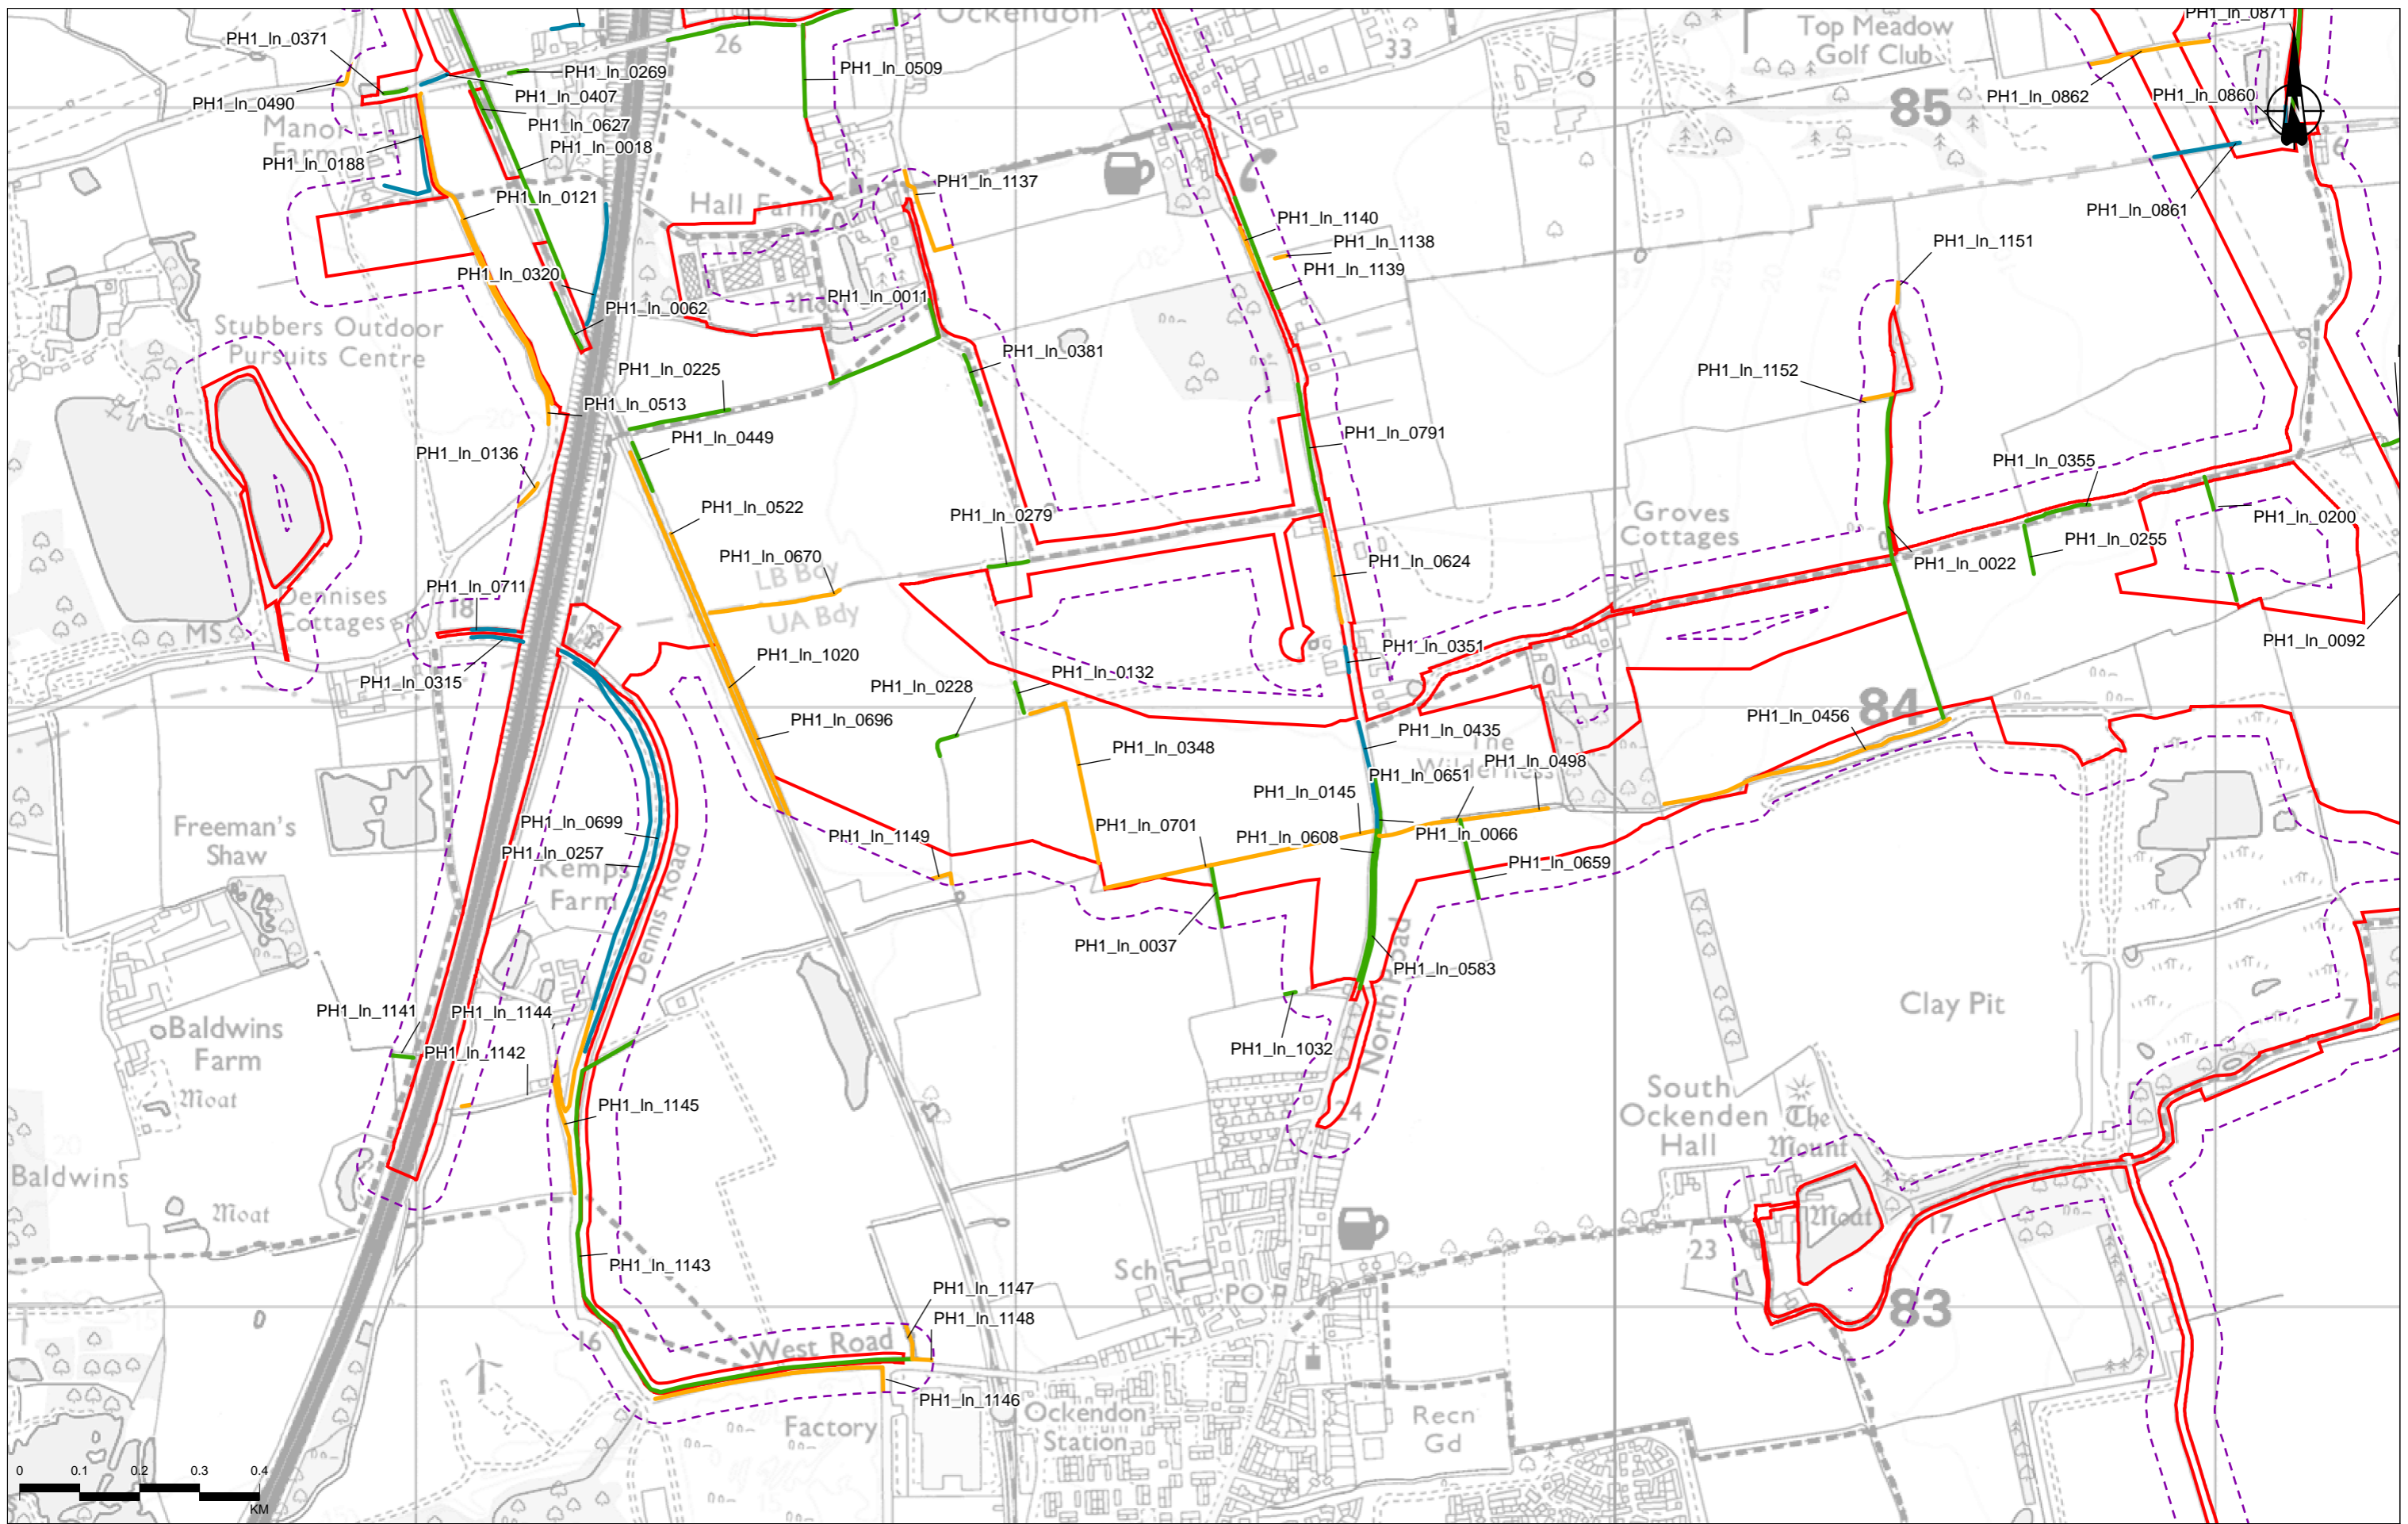


Contains Ordnance Survey data. © Crown copyright and database rights 2022. Ordnance Survey 100030649

P02	S8	24/10/2022	DCO Application	CD	SM	BF
Rev	Status	Rev. Date	Purpose of revision	Drawn	Chkd	Apprd

Legend


	Order Limits		Hedgerow assessment
	Plants and Habitats Study Area		Important
	Compensation area for nitrogen deposition		Not Important
			Hedgerow regulations assessment not required

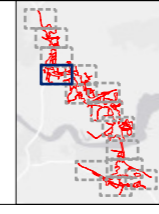

LOWER THAMES CROSSING

Status	DCO APPLICATION	Original Size	A3	Revision	P02
Application Document Number	TR010032/APP/6.2	Scale	1:10,000		
Drawing Title	Figure 8.3 - Hedgerow Regulations Assessment Page 11 of 14				
Drawing Number	HE540039-CJV-EBD-SZP_EGNE00000000-DR-LE-50042				


Z:\Environment\Environmental Statement\08. Terrestrial Biodiversity\HE540039-CJV-EBD-SZP_EGNE00000000-DR-LE-50042 - 8_3 Hedgerow Regulations Assessment.aprx

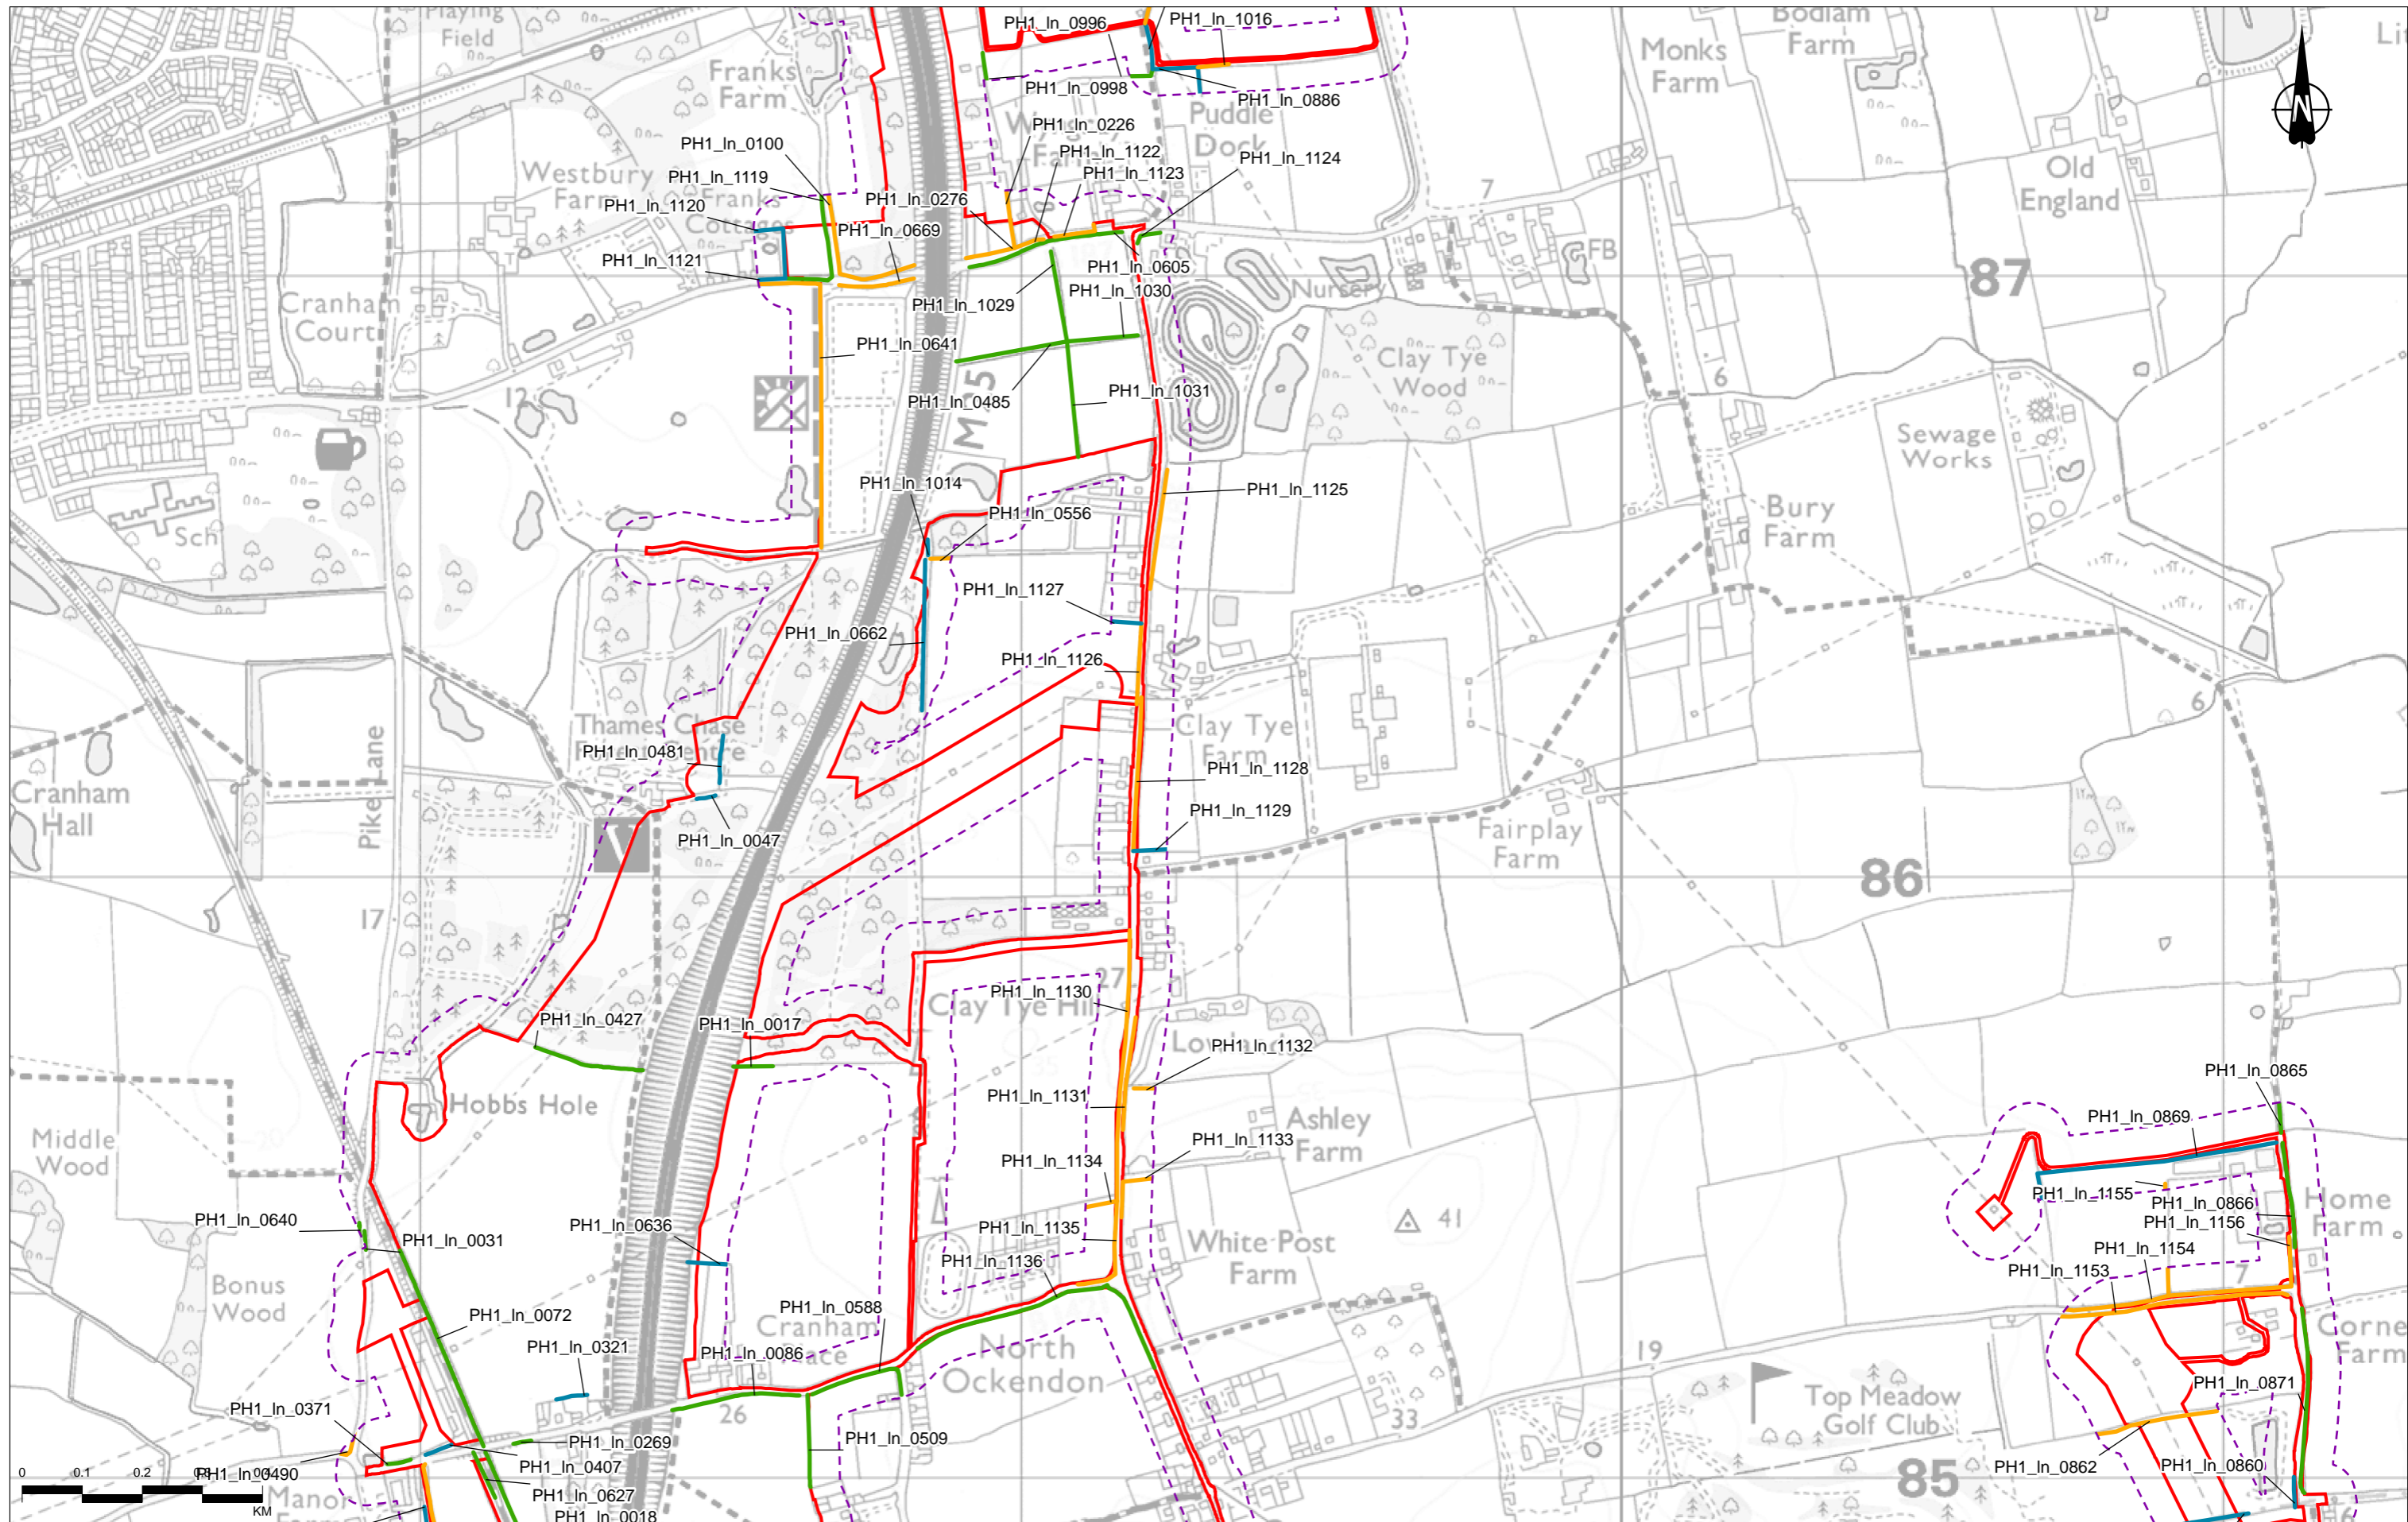


Contains Ordnance Survey data. © Crown copyright and database rights 2022. Ordnance Survey 100030649


Rev	Status	Rev. Date	Purpose of revision	Drawn	Chkd	Apprvd
P02	S8	24/10/2022	DCO Application	CD	SM	BF

- Legend**
- Order Limits
 - - - Plants and Habitats Study Area
 - Compensation area for nitrogen deposition
 - Hedgerow assessment Important
 - Hedgerow assessment Not Important
 - Hedgerow regulations assessment not required

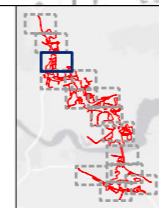

Client

 Project
LOWER THAMES CROSSING

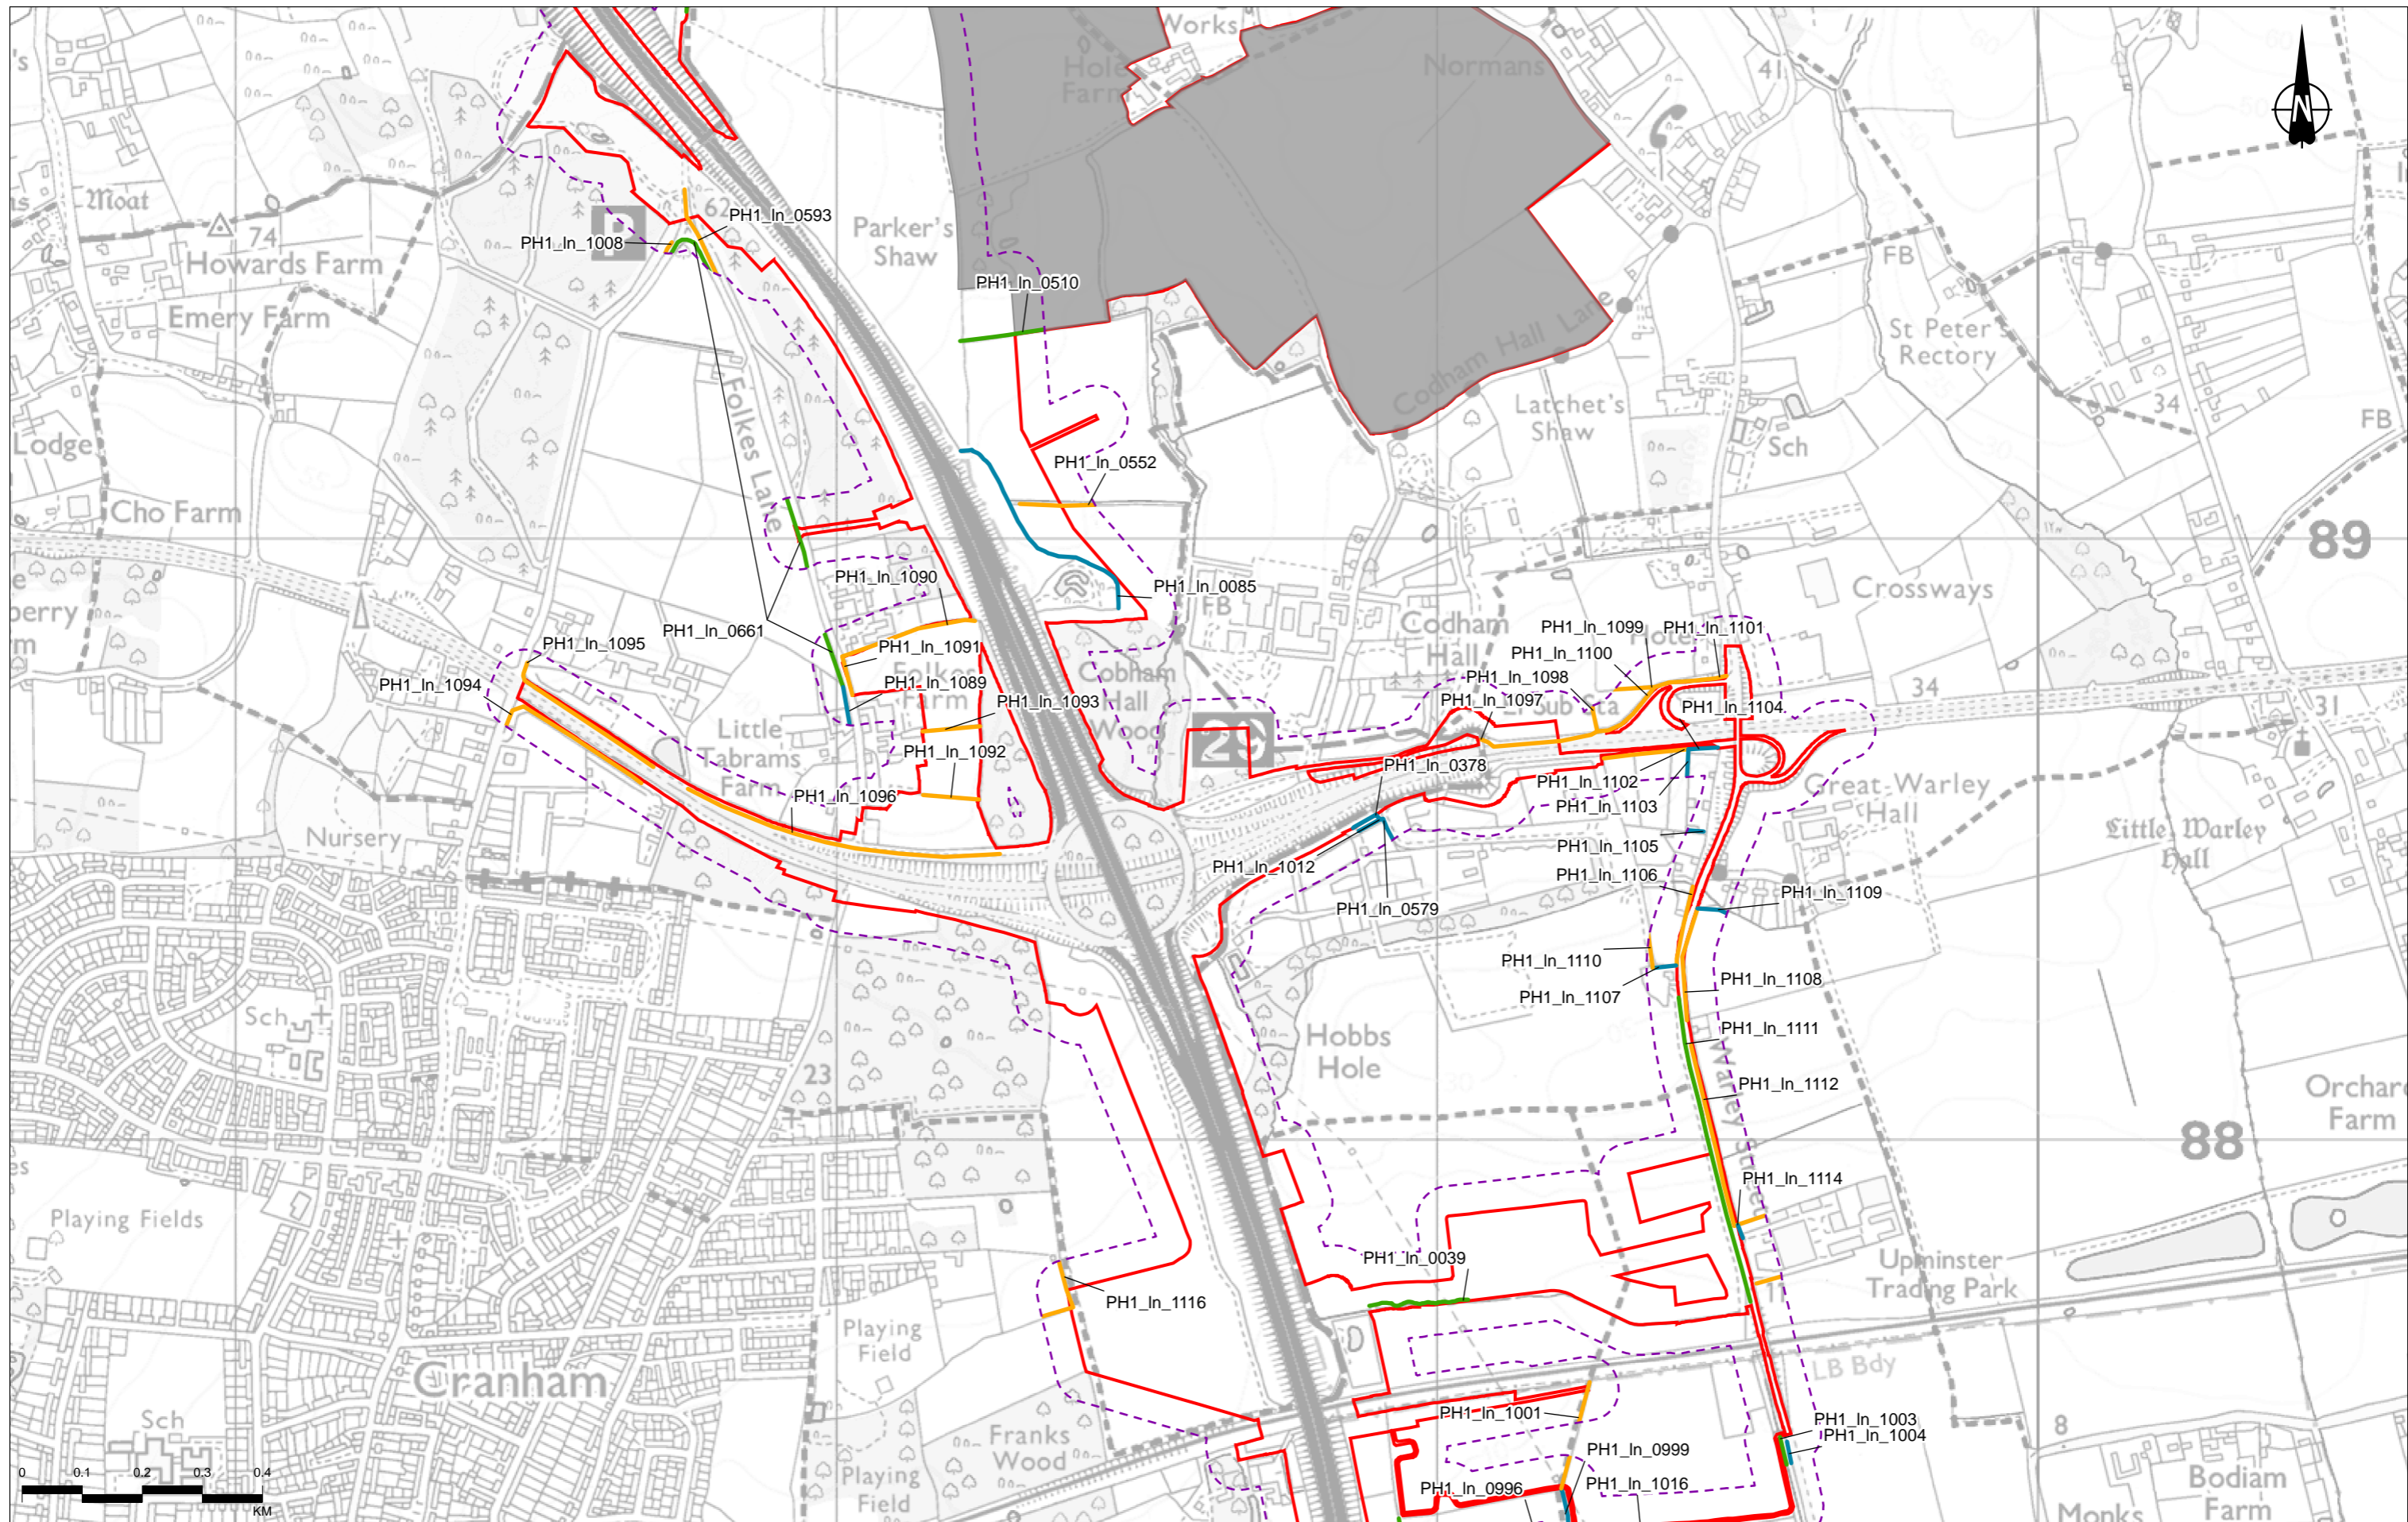
Status	DCO APPLICATION	Original Size	A3	Revision	P02
Application Document Number	TR010032/APP/6.2	Scale	1:10,000		
Drawing Title	Figure 8.3 - Hedgerow Regulations Assessment Page 12 of 14				
Drawing Number	HE540039-CJV-EBD-SZP_EGNE0000000-DR-LE-50042				



Contains Ordnance Survey data. © Crown copyright and database rights 2022. Ordnance Survey 100030649


Rev	Status	Rev. Date	Purpose of revision	Drawn	Chkd	Apprvd
P02	S8	24/10/2022	DCO Application	CD	SM	BF

Legend		Hedgerow assessment	
	Order Limits		Important
	Plants and Habitats Study Area		Not Important
	Compensation area for nitrogen deposition		Hedgerow regulations assessment not required

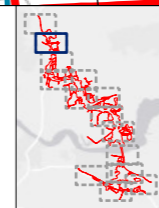

Client
 national highways
 Project
LOWER THAMES CROSSING

Status	DCO APPLICATION	Original Size	A3	Revision	P02
Application Document Number	TR010032/APP/6.2	Scale	1:10,000		
Drawing Title	Figure 8.3 - Hedgerow Regulations Assessment Page 13 of 14				
Drawing Number	HE540039-CJV-EBD-SZP_EGNE0000000-DR-LE-50042				

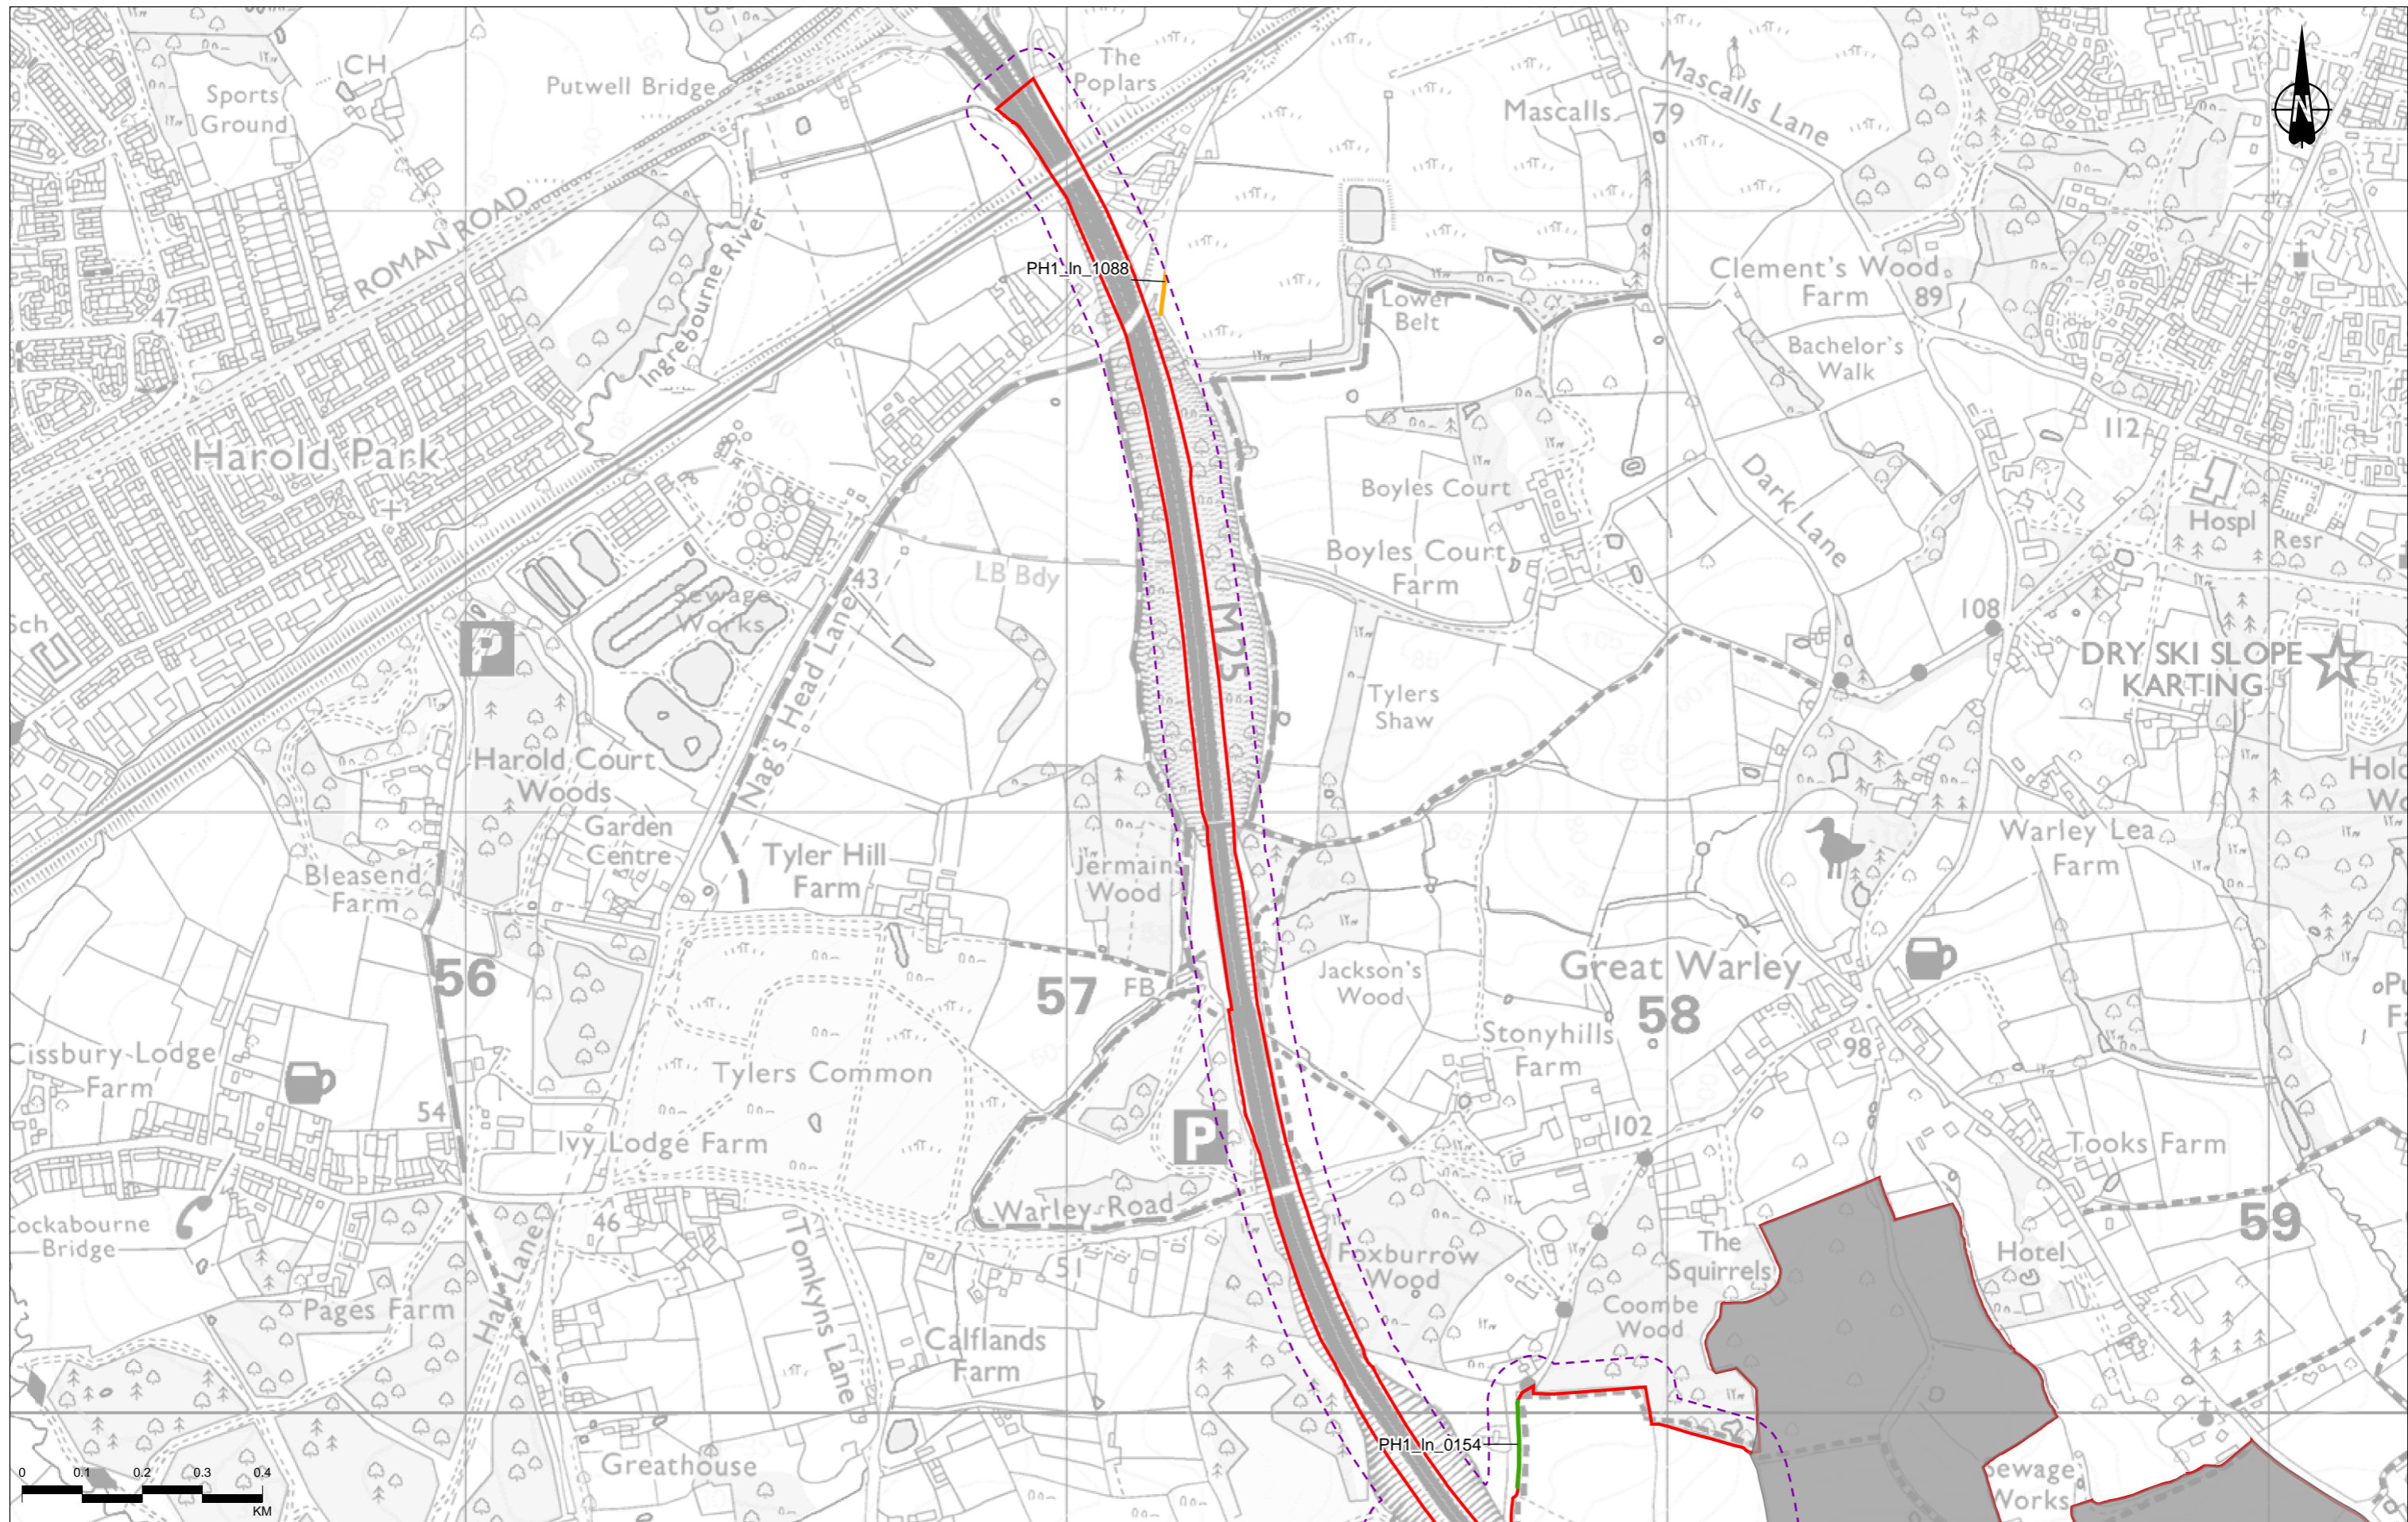


Contains Ordnance Survey data. © Crown copyright and database rights 2022. Ordnance Survey 100030649

P02	S8	24/10/2022	DCO Application	CD	SM	BF
Rev	Status	Rev. Date	Purpose of revision	Drawn	Chkd	Apprvd

Legend

- Order Limits
- Plants and Habitats Study Area
- Compensation area for nitrogen deposition
- Hedgerow assessment Important
- Hedgerow assessment Not Important
- Hedgerow regulations assessment not required

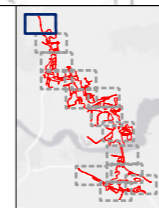

Client: **national highways**

Project: **LOWER THAMES CROSSING**

Status	DCO APPLICATION	Original Size	A3	Revision	P02
Application Document Number	TR010032/APP/6.2	Scale	1:10,000		
Drawing Title	Figure 8.3 - Hedgerow Regulations Assessment Page 14 of 14				
Drawing Number	HE540039-CJV-EBD-SZP_EGNE0000000-DR-LE-50042				

If you need help accessing this or any other National Highways information, please call **0300 123 5000** and we will help you.

© Crown copyright 2022.

You may re-use this information (not including logos) free of charge in any format or medium, under the terms of the Open Government Licence. To view this licence:

visit www.nationalarchives.gov.uk/doc/open-government-licence/

write to the **Information Policy Team, The National Archives, Kew, London TW9 4DU**, or email psi@nationalarchives.gsi.gov.uk.

Mapping (where present): © Crown copyright and database rights 2022 OS 100030649. You are permitted to use this data solely to enable you to respond to, or interact with, the organisation that provided you with the data. You are not permitted to copy, sub-license, distribute or sell any of this data to third parties in any form.

If you have any enquiries about this publication email info@nationalhighways.co.uk or call **0300 123 5000***.

*Calls to 03 numbers cost no more than a national rate call to an 01 or 02 number and must count towards any inclusive minutes in the same way as 01 and 02 calls. These rules apply to calls from any type of line including mobile, BT, other fixed line or payphone. Calls may be recorded or monitored.

Printed on paper from well-managed forests and other controlled sources when issued directly by National Highways.

Registered office Bridge House, 1 Walnut Tree Close, Guildford GU1 4LZ

National Highways Company Limited registered in England and Wales number 09346363