

FE WOODLAND PLANTING

PROPOSED BUNDING

PROPOSED SWALE

LOADING BAY

26.7m

COVERED CYCLE PARKING / ACCESS AREA

5.2m

13.1m

SURFACED PATH

7.4m

6.4m

14.8m

8.4m

PROPOSED SWALE

COVERED OUTDOOR SEATING

MODULAR CAFE

BIN STORE

STAFF WC

ACCESSIBLE WCs

PUBLIC WCs

SERVICE CORRIDOR

FLEXIBLE SPACE

WELFARE

12.4m

2.5m

EXISTING HIGH PRESSURE GAS MAIN (EXCLUSION ZONE)

SURFACED PATH

3.5m


3.5m

OPEN-SIDED VISITOR SHELTER max 50sqm

- GENERAL NOTES**
- ALL DIMENSIONS ARE IN MILLIMETRES UNLESS OTHERWISE STATED. LEVELS ARE SHOWN IN METERS ABOVE DATUM LEVEL. ANY DISCREPANCIES SHALL BE REPORTED TO FEREDAY POLLARD.
 - THIS DRAWING MAY INCORPORATE SURVEY INFORMATION SUPPLIED TO FEREDAY POLLARD BY OTHERS. RESPONSIBILITY FOR THE ACCURACY OF THIS INFORMATION REMAINS WITH THE ORIGINATOR.
 - THIS DRAWING SHOULD BE READ IN CONJUNCTION WITH ALL OTHER RELEVANT PROJECT INFORMATION.
 - THE PRINCIPAL DESIGNER / FEREDAY POLLARD SHALL BE NOTIFIED OF ANY ADDITIONAL RISK(S) THAT HAVE NOT BEEN IDENTIFIED IN PROJECT INFORMATION.
 - DO NOT SCALE OFF THIS DRAWING. REQUEST DIMENSIONS IF NOT SHOWN.
 - THIS DRAWING IS ONLY FOR THE USE OF PARTIES TO WHICH IT HAS BEEN ISSUED BY FEREDAY POLLARD AND ONLY IN RELATION TO THE PROJECT AND THE PURPOSE FOR WHICH IT HAS BEEN ISSUED.

KEY

- COVERED OUTDOOR SEATING - 80m²
- MODULAR CAFE AND WC UNIT - 105m²
- COVERED CYCLE PARKING / ACCESS AREA - 150m²

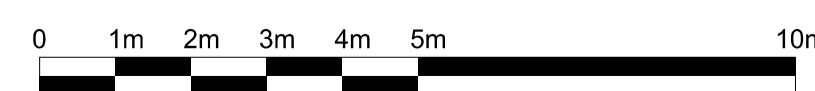

Scale 1:200@A3

Client
FORESTRY ENGLAND

Rev	Date	Description	Drawn	Chkd	App
P08	09/05/2023	FOR PLANNING	GH	JB	CD
P07	20/04/2023	FOR APPROVAL	GH	JB	CD
P06	13/04/2023	FOR APPROVAL	GH	JB	CD
P05	31/03/2023	FOR APPROVAL	GH	JB	CD
P04	23/03/2023	FOR INFORMATION	GH	JB	CD
P03	15/03/2023	IDR FOR COMMENT	GH	JB	CD
P02	09/03/2023	FOR COORDINATION WITH TEAM	GH	JB	CD
P01	02/03/2023	FOR COORDINATION WITH TEAM	GH	JB	CD

fereday pollard
architecture | landscape | design

30 King's Bench Street, London, SE1 0QX. T +44 (0)20 7253 0303
w : www.fereday-pollard.co.uk e : admin@fereday-pollard.co.uk
© Fereday Pollard Architects Ltd 2019

Scale 1:100@A1/1:200@A3 Date Created 01-03-23

Drawn By GH Checked By JB Approved By CD

Status FOR PLANNING

Project Title
HOLE FARM

Drawing Title
PROPOSED MODULAR CAFE PLAN

Alternative Reference

DrawingNumber 375-FP-02-ZZ-DRG-A-000111

Revision P08