

Lower Thames Crossing
6.2 Environmental Statement Figures
Figure 13.5 - Agricultural
Landowners
(Clean version)

APFP Regulation 5(2)(a)


Infrastructure Planning (Applications:
Prescribed Forms and Procedure)
Regulations 2009

Volume 6

DATE: December 2023
DEADLINE: 9

Planning Inspectorate Scheme Ref: TR010032
Application Document Ref: TR010032/APP/6.2


VERSION: 2.0

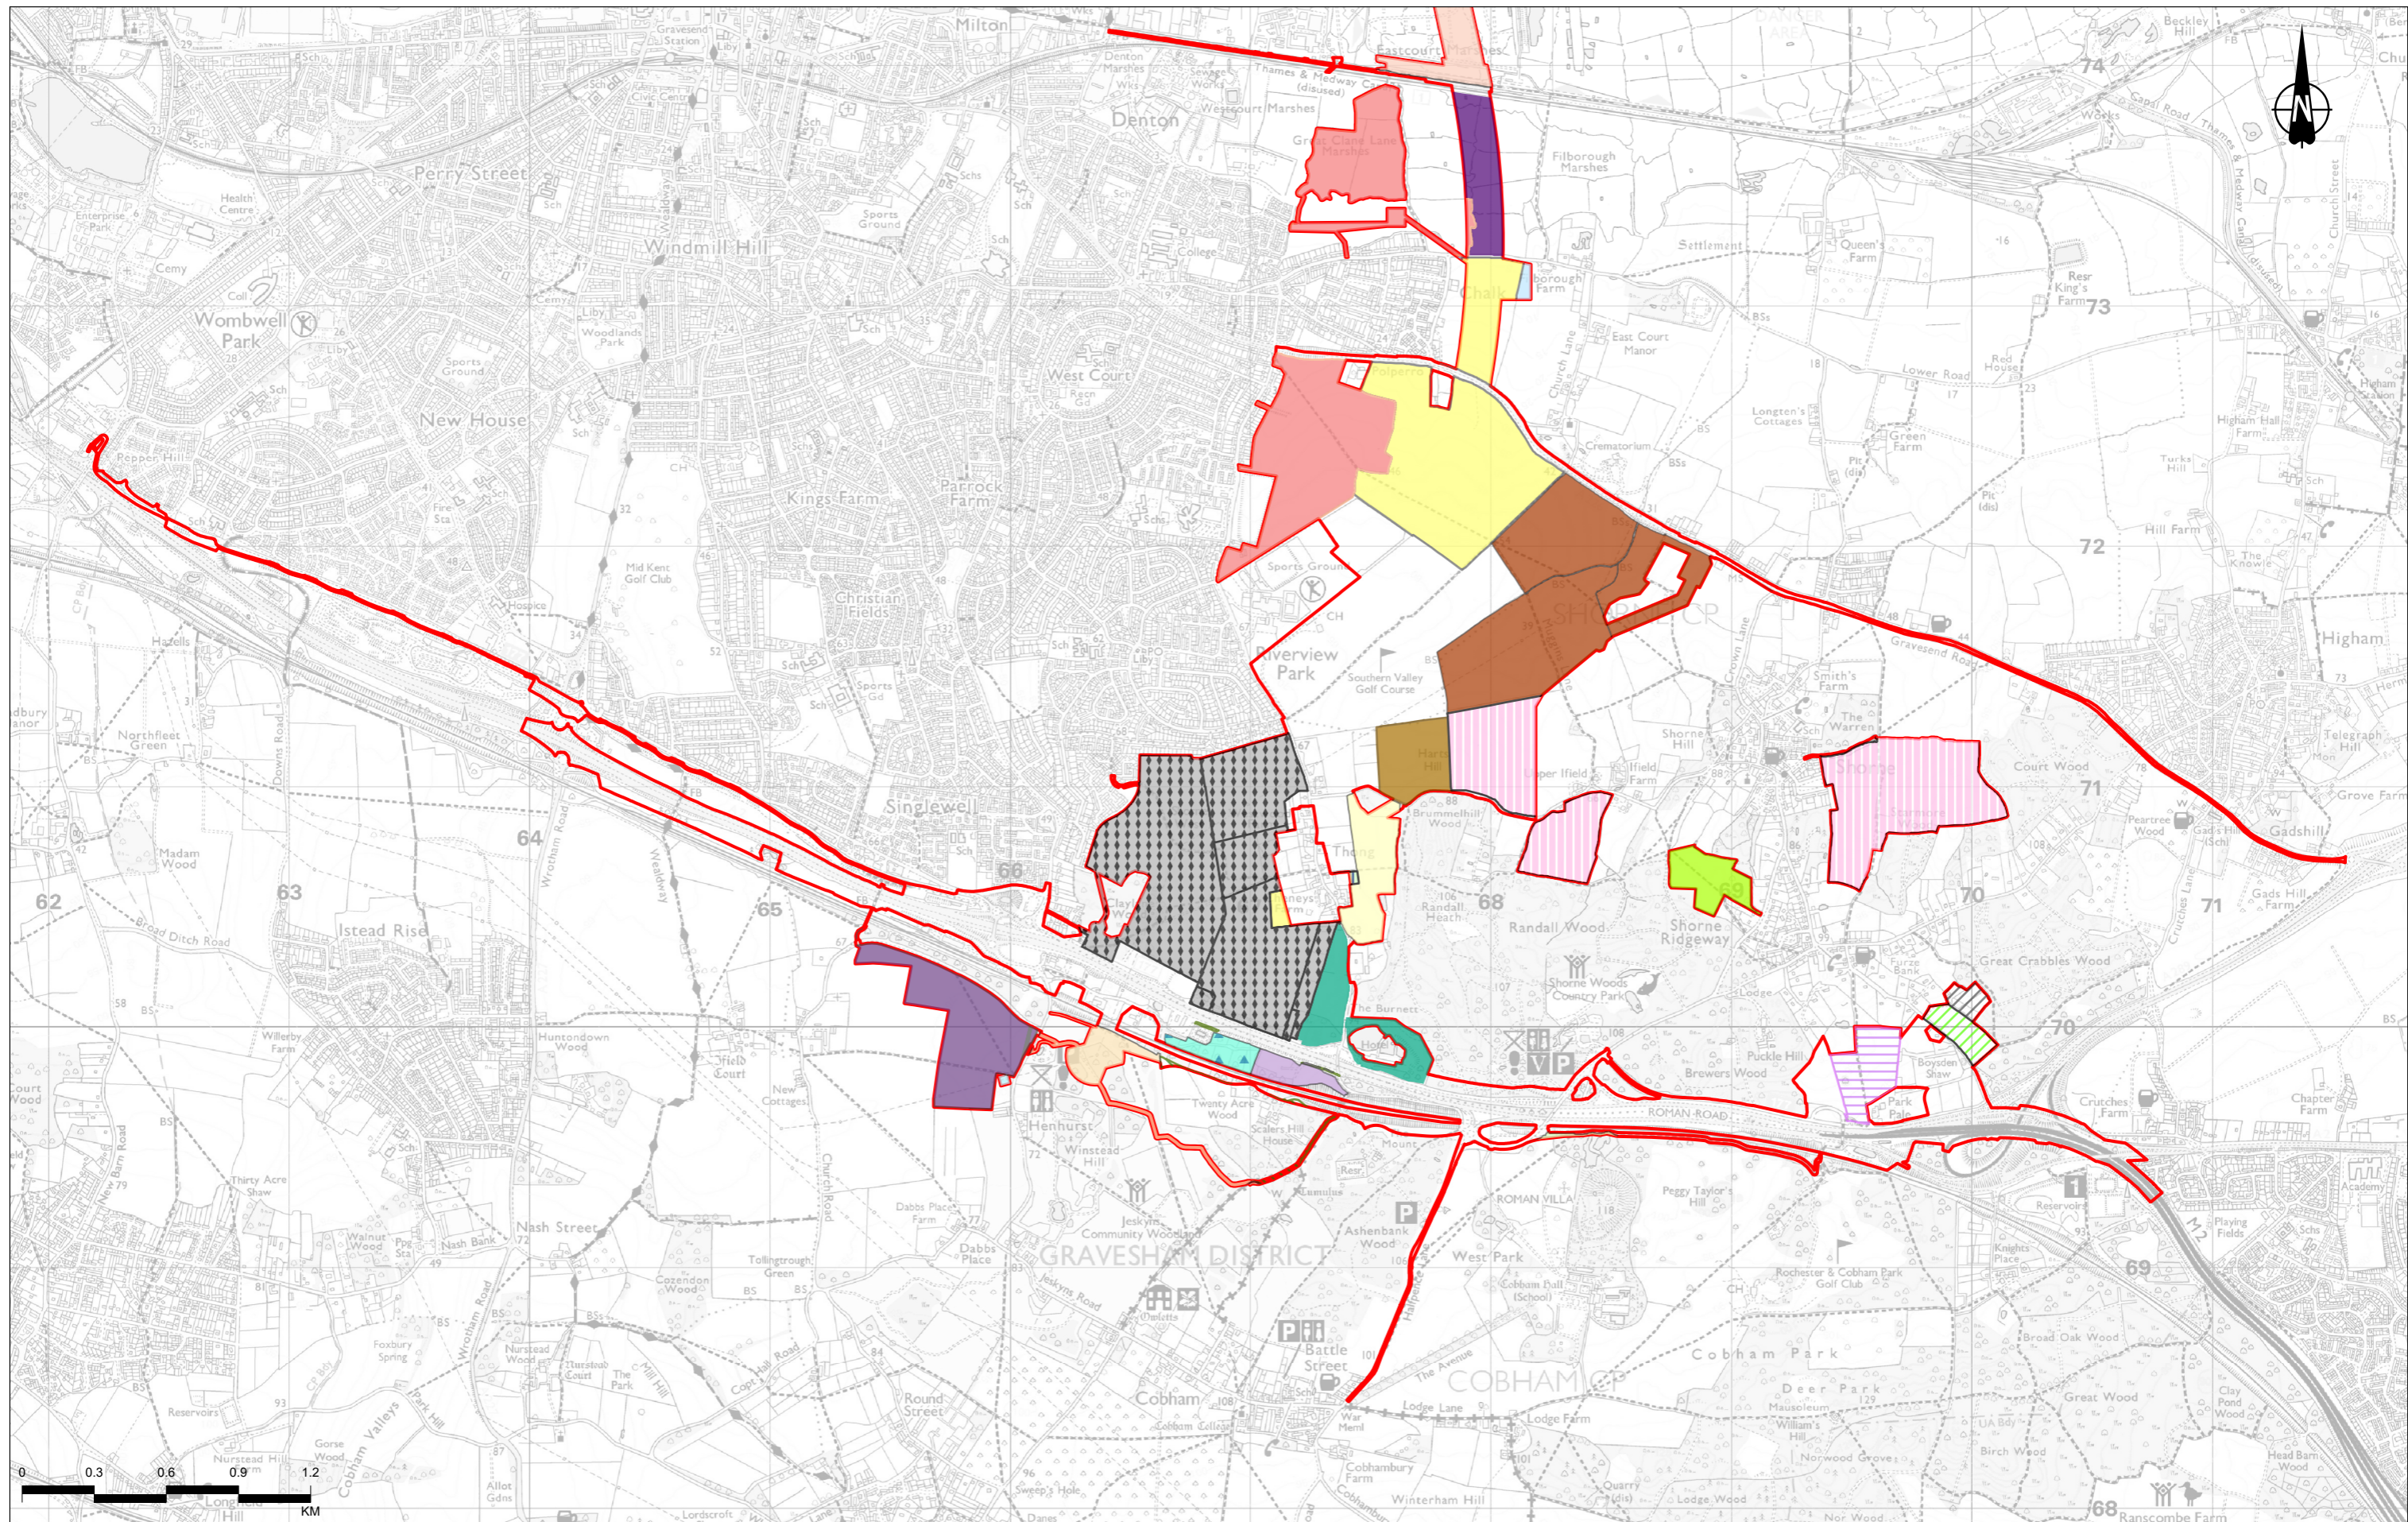

Contains Ordnance Survey data. © Crown copyright and database rights 2022. Ordnance Survey 100030649


P01	S8	20/10/2022	DCO Application	SW	TA	BF
P02	S9	08/12/2023	Deadline 9	SW	TA	BF
Rev	Status	Rev. Date	Purpose of revision	Drawn	Chkd	Apprvd

Legend													
	Order Limits		GRP010		GRP053		GRP184		GRP461		GRP077		GRP304
	GRP002		GRP016		GRP058		GRP306		GRP449		GRP112		GRP330
	GRP007		GRP043		GRP119		GRP460		GRP047		GRP124		
	GRP009		GRP052		GRP149		GRP455		GRP056		GRP151		

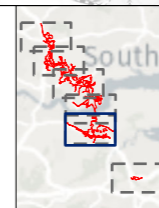

Client
 national highways
 Project
LOWER THAMES CROSSING

Status	PINS SUBMISSION	Original Size	A3	Revision	P02
Application Document Number	TR010032/APP/6.2	Scale	1:25,000		
Drawing Title	Figure 13.5 - Agricultural Landowners				
	Page 1 of 6				
Drawing Number	HE540039-CJV-EGN-SZP_EGNE0000000-DR-LE-50151				

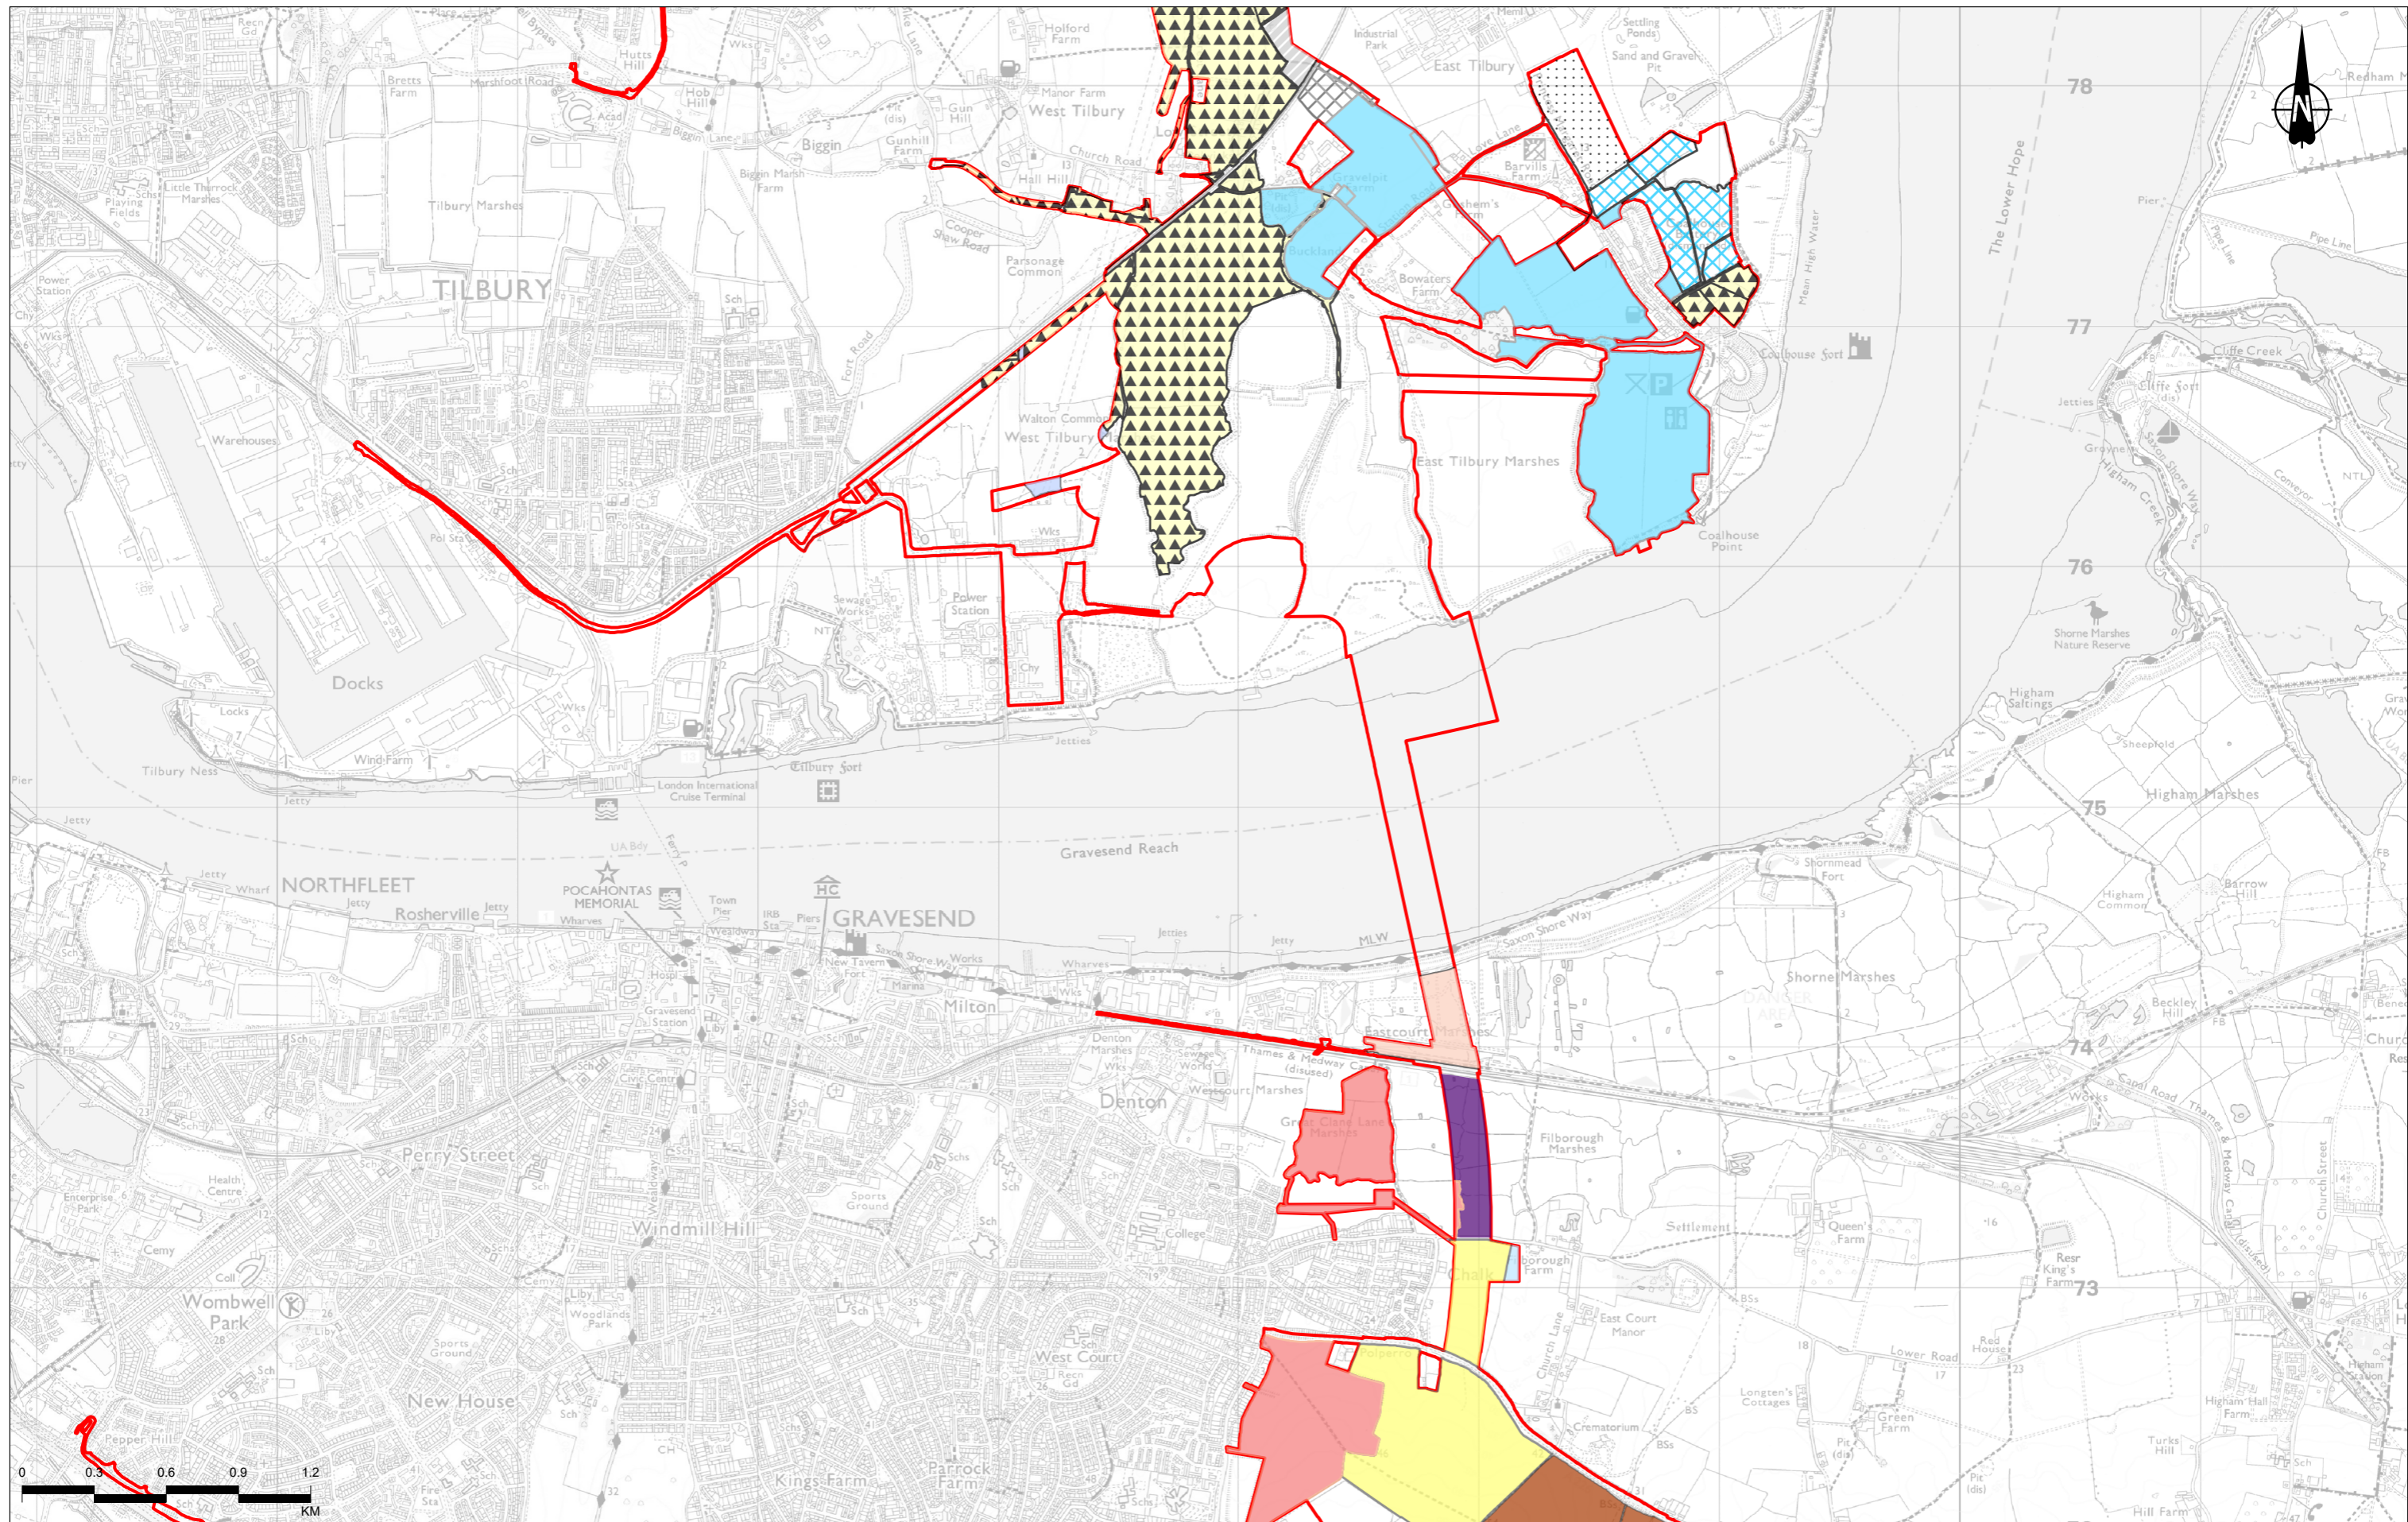


Contains Ordnance Survey data. © Crown copyright and database rights 2022. Ordnance Survey 100030649

P01	S8	20/10/2022	DCO Application	SW	TA	BF
P02	S9	08/12/2023	Deadline 9	SW	TA	BF
Rev	Status	Rev. Date	Purpose of revision	Drawn	Chkd	Apprvd


Legend

	Order Limits		GRP010		GRP043		GRP133		GRP077
	GRP001		GRP019		GRP045		GRP317		GRP330
	GRP009		GRP042		GRP052		GRP056		GRP475

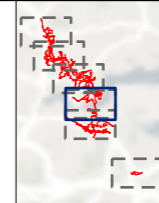

Client
 national highways
 Project
LOWER THAMES CROSSING


Status	PINS SUBMISSION	Original Size	A3	Revision	P02
Application Document Number	TR010032/APP/6.2	Scale	1:25,000		
Drawing Title	Figure 13.5 - Agricultural Landowners				
Page 2 of 6					
Drawing Number	HE540039-CJV-EGN-SZP_EGNE0000000-DR-LE-50151				

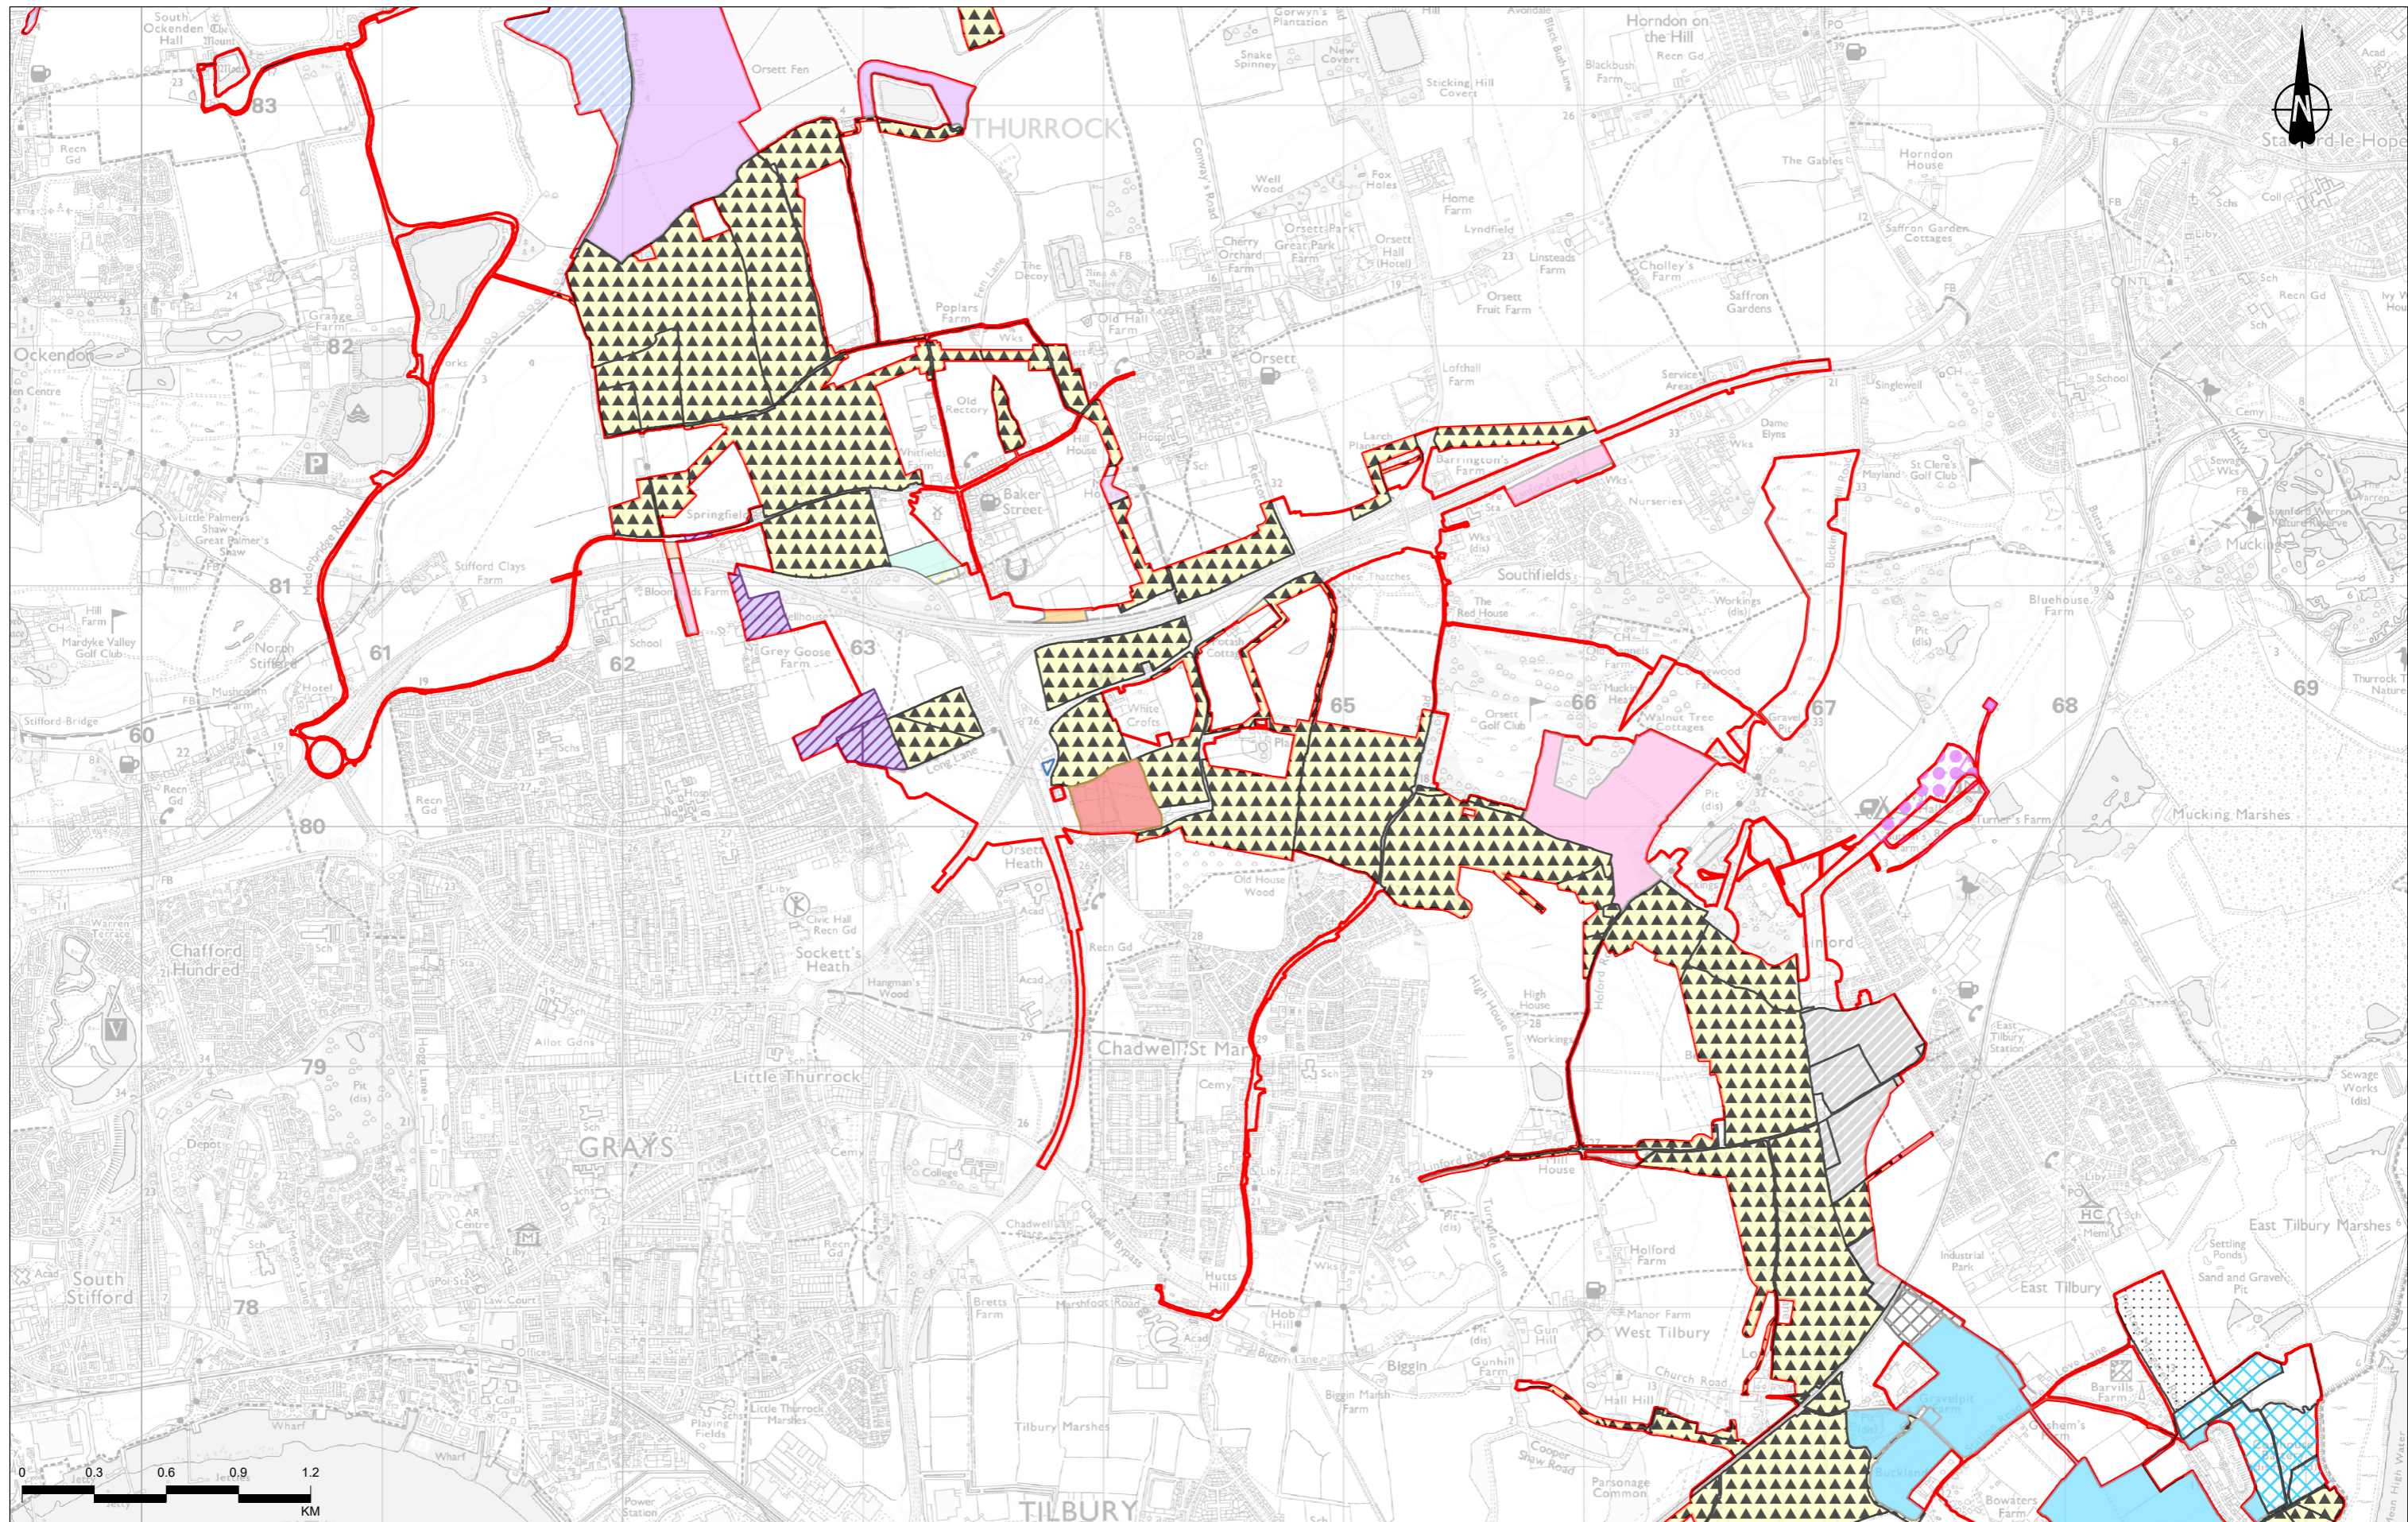

Contains Ordnance Survey data. © Crown copyright and database rights 2022. Ordnance Survey 100030649

P01	S8	20/10/2022	DCO Application	SW	TA	BF
P02	S9	08/12/2023	Deadline 9	SW	TA	BF
Rev	Status	Rev. Date	Purpose of revision	Drawn	Chkd	Apprv


Legend											
	Order Limits		GRP024		GRP001		GRP142		GRP465		GRP447
	GRP006		GRP027		GRP041		GRP272		GRP448		GRP475
	GRP006		GRP114		GRP133		GRP042		GRP322		GRP469
	GRP019		GRP042		GRP133		GRP322		GRP322		GRP437

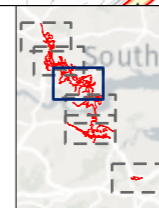

Client: national highways

Project: LOWER THAMES CROSSING

Status	PINS SUBMISSION	Original Size	A3	Revision	P02
Application Document Number	TR010032/APP/6.2	Scale	1:25,000		
Drawing Title	Figure 13.5 - Agricultural Landowners				
Page 3 of 6					
Drawing Number	HE540039-CJV-EGN-SZP_EGNE0000000-DR-LE-50151				

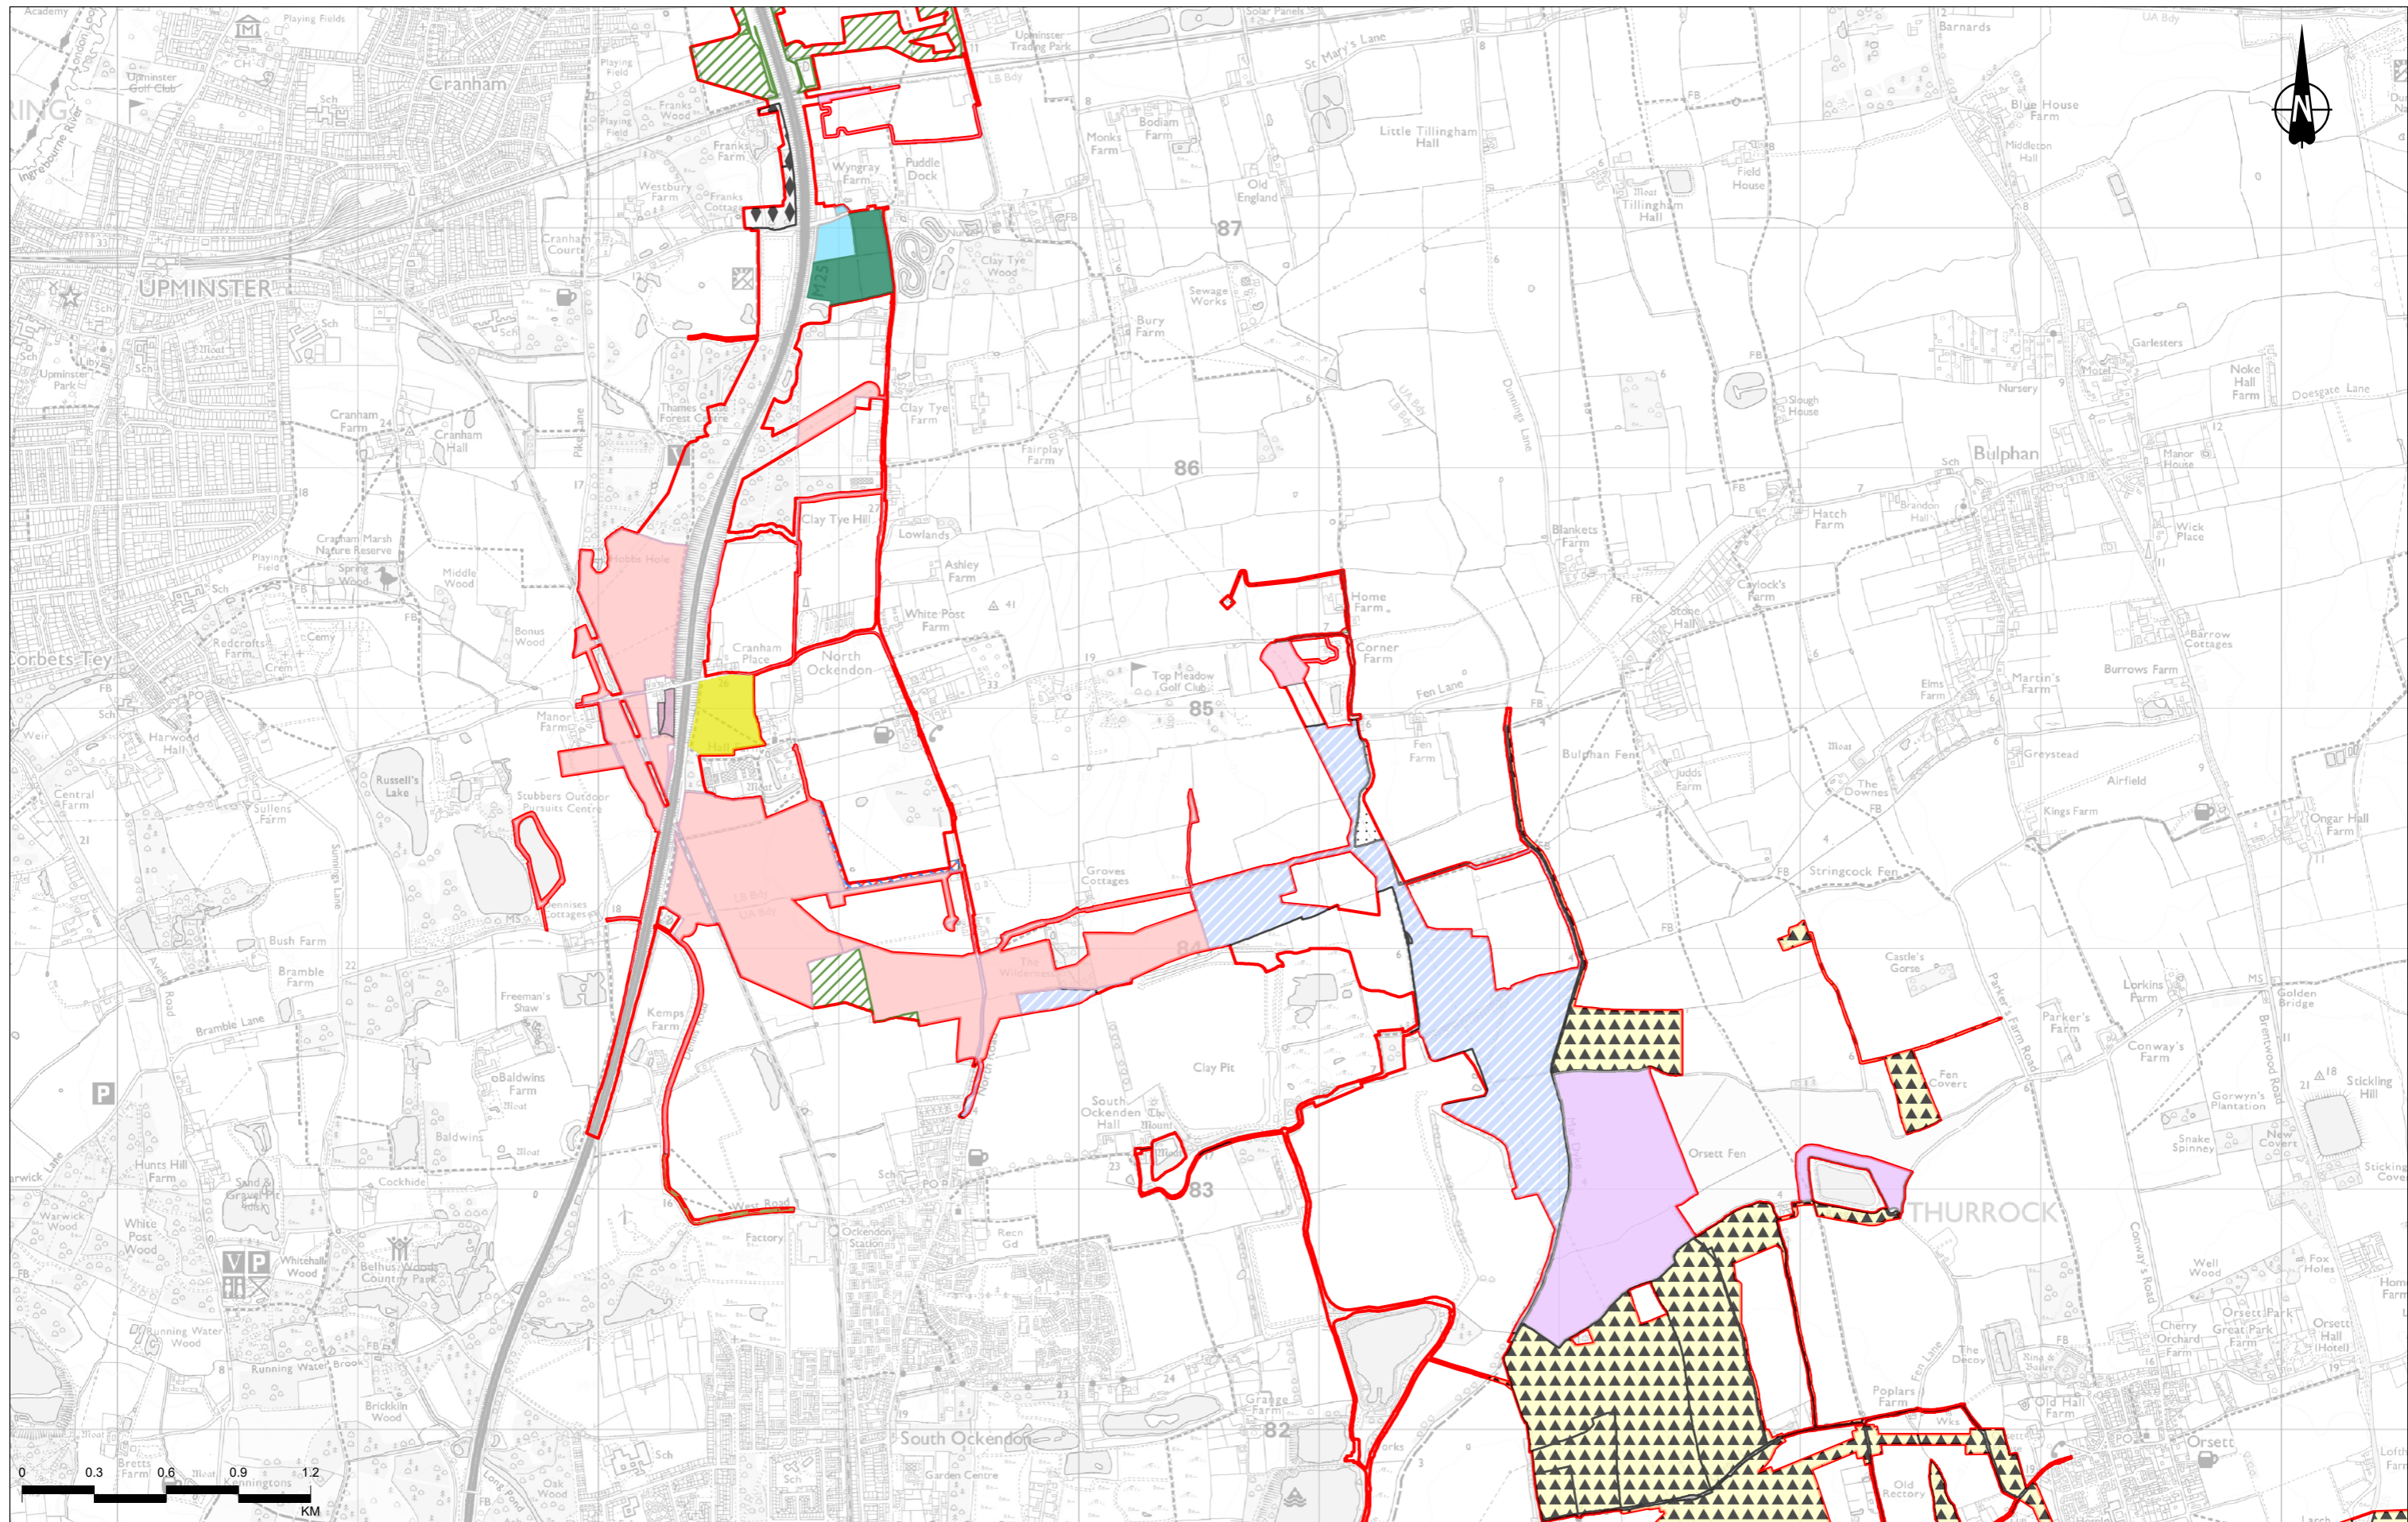


Contains Ordnance Survey data. © Crown copyright and database rights 2022. Ordnance Survey 100030649

P01	S8	20/10/2022	DCO Application	SW	TA	BF
P02	S9	08/12/2023	Deadline 9	SW	TA	BF
Rev	Status	Rev. Date	Purpose of revision	Drawn	Chkd	Apprvd

Legend


Order Limits	GRP023	GRP041	GRP142	GRP468	GRP331
GRP001	GRP035	GRP054	GRP152	GRP040	GRP473
GRP022	GRP036	GRP106	GRP335	GRP109	GRP456

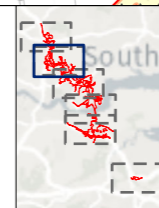

Client: national highways

Project: LOWER THAMES CROSSING

Status	PINS SUBMISSION	Original Size	A3	Revision	P02
Application Document Number	TR010032/APP/6.2	Scale	1:25,000		
Drawing Title	Figure 13.5 - Agricultural Landowners				
Drawing Number	HE540039-CJV-EGN-SZP_EGNE0000000-DR-LE-50151				

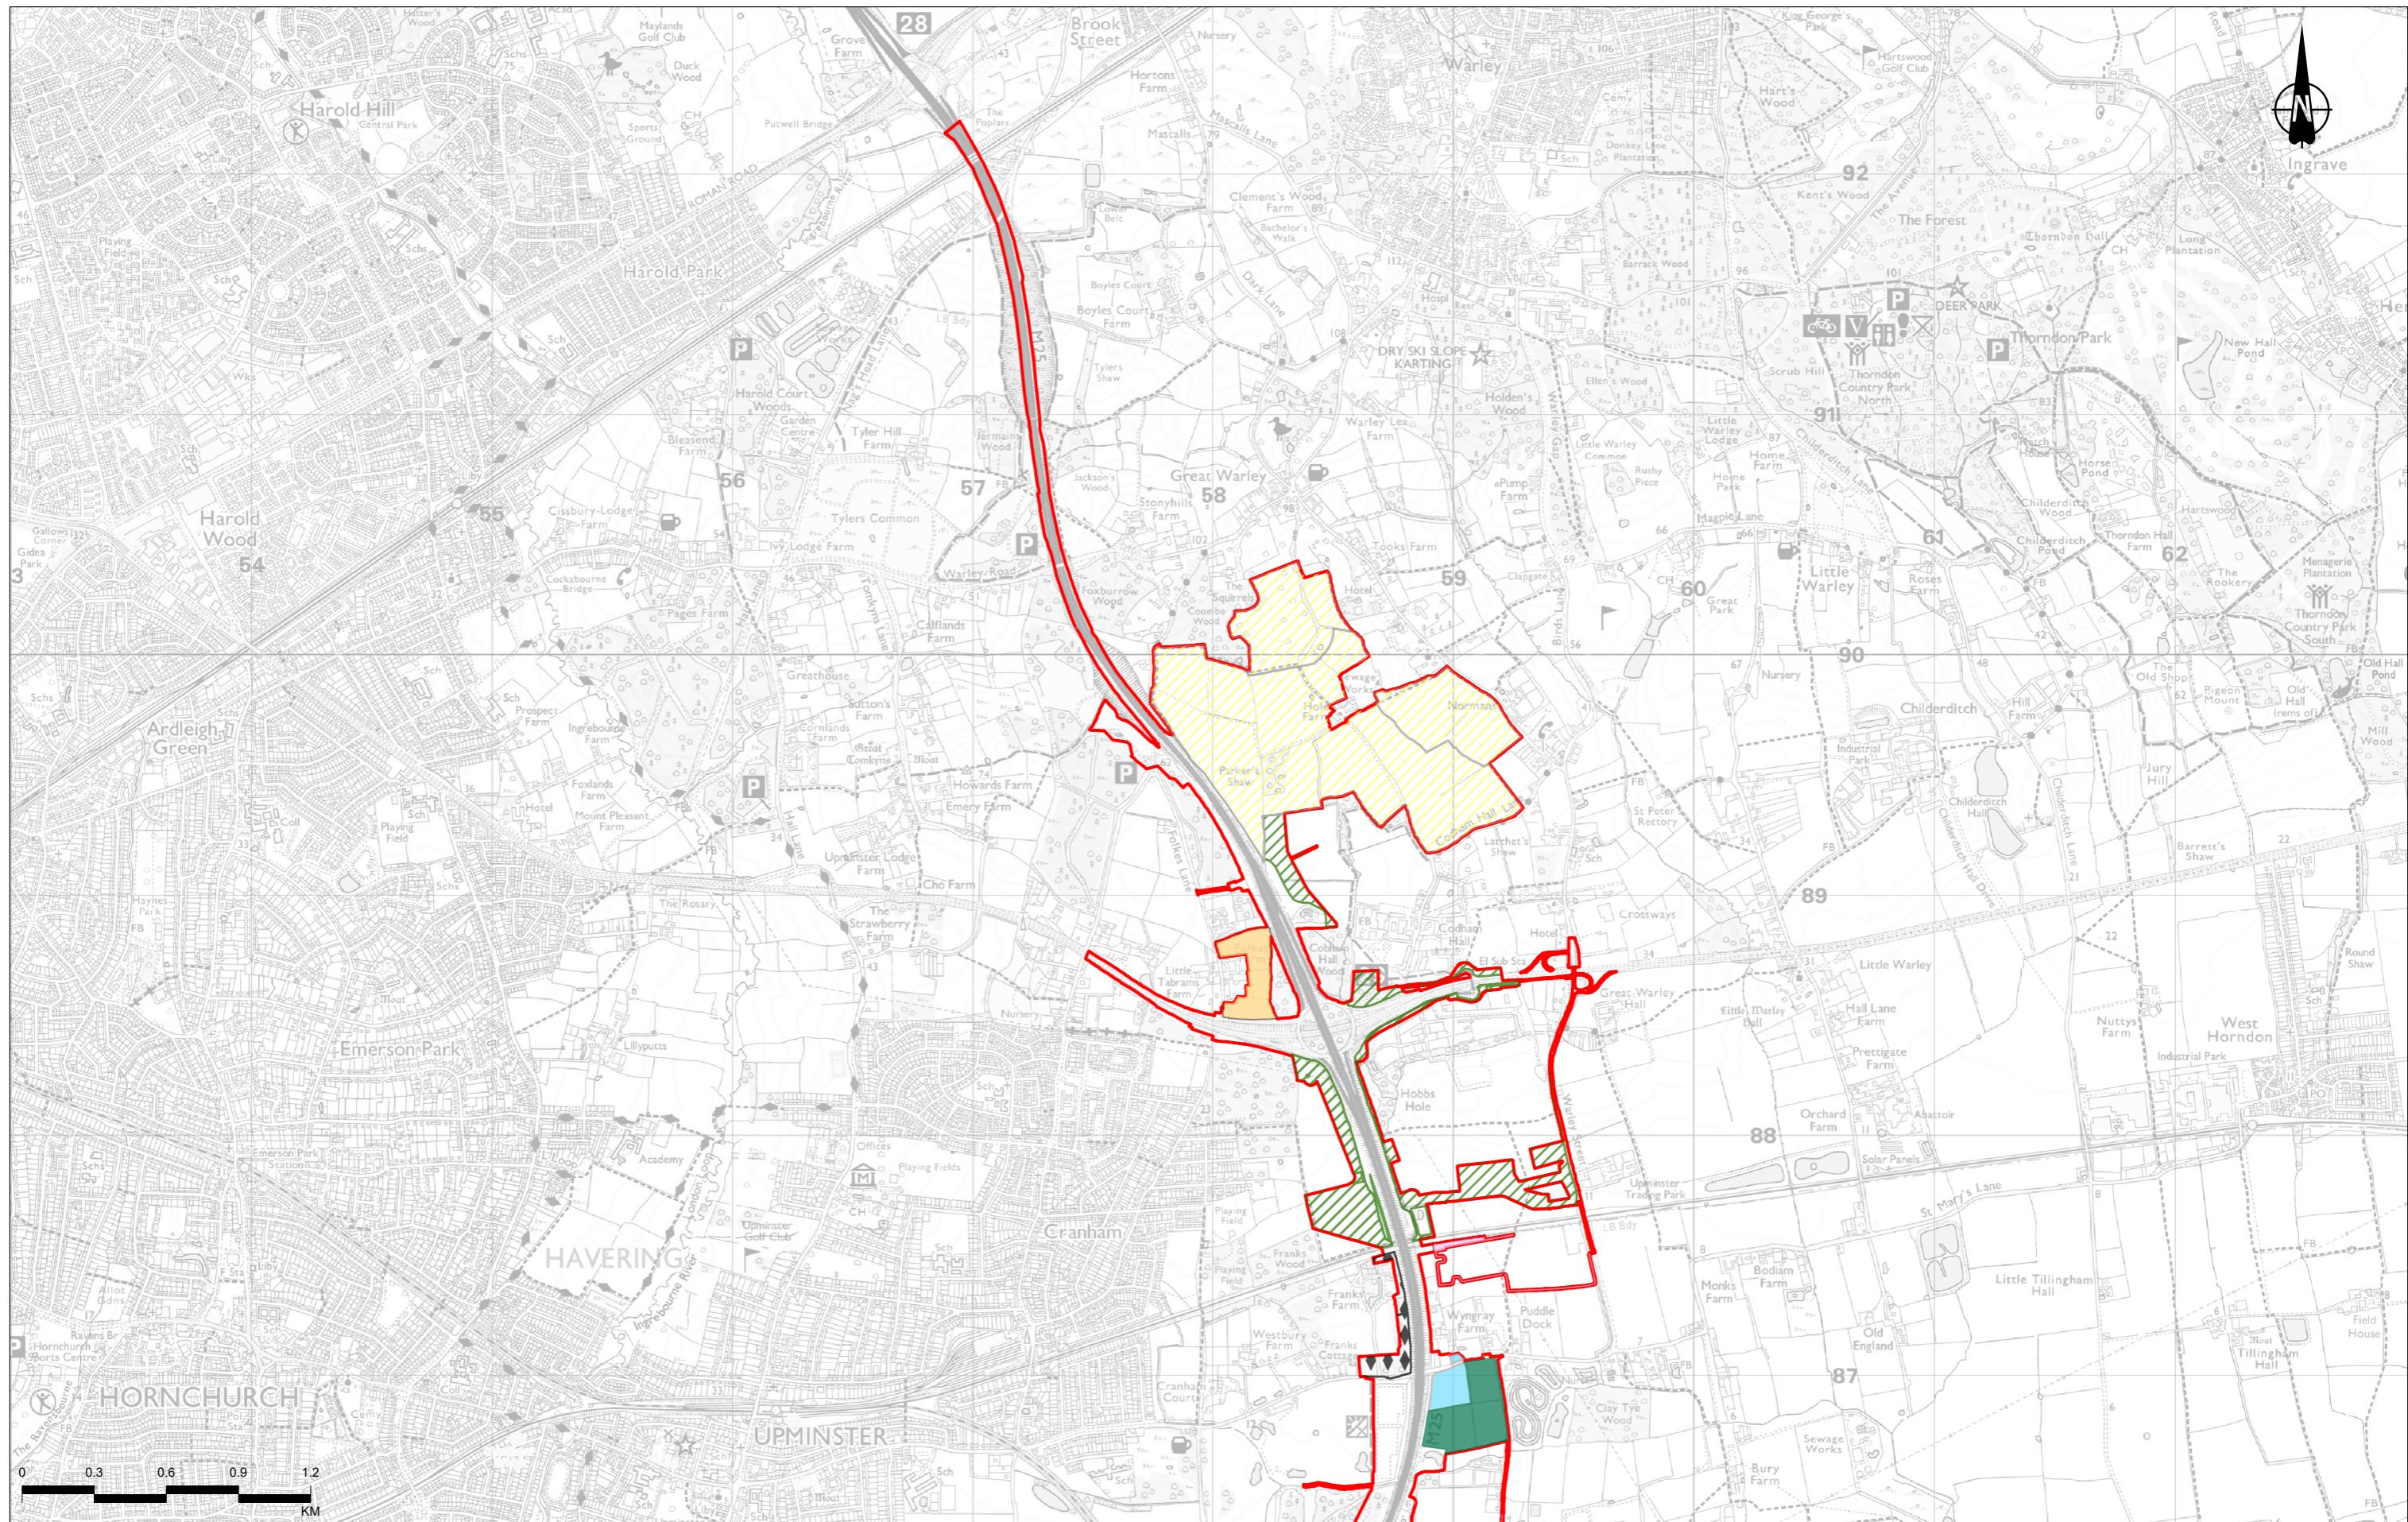


Contains Ordnance Survey data. © Crown copyright and database rights 2022. Ordnance Survey 100030649

P01	S8	20/10/2022	DCO Application	SW	TA	BF
P02	S9	08/12/2023	Deadline 9	SW	TA	BF
Rev	Status	Rev. Date	Purpose of revision	Drawn	Chkd	Apprv


Legend

	Order Limits		GRP036		GRP152
	GRP022		GRP054		GRP040
	GRP023		GRP114		GRP329

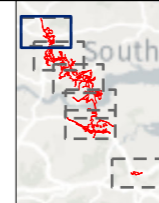

Client
 national highways
 Project
LOWER THAMES CROSSING


Status	PINS SUBMISSION	Original Size	A3	Revision	P02
Application Document Number	TR010032/APP/6.2	Scale	1:25,000		
Drawing Title	Figure 13.5 - Agricultural Landowners				
Drawing Number	HE540039-CJV-EGN-SZP_EGNE0000000-DR-LE-50151				

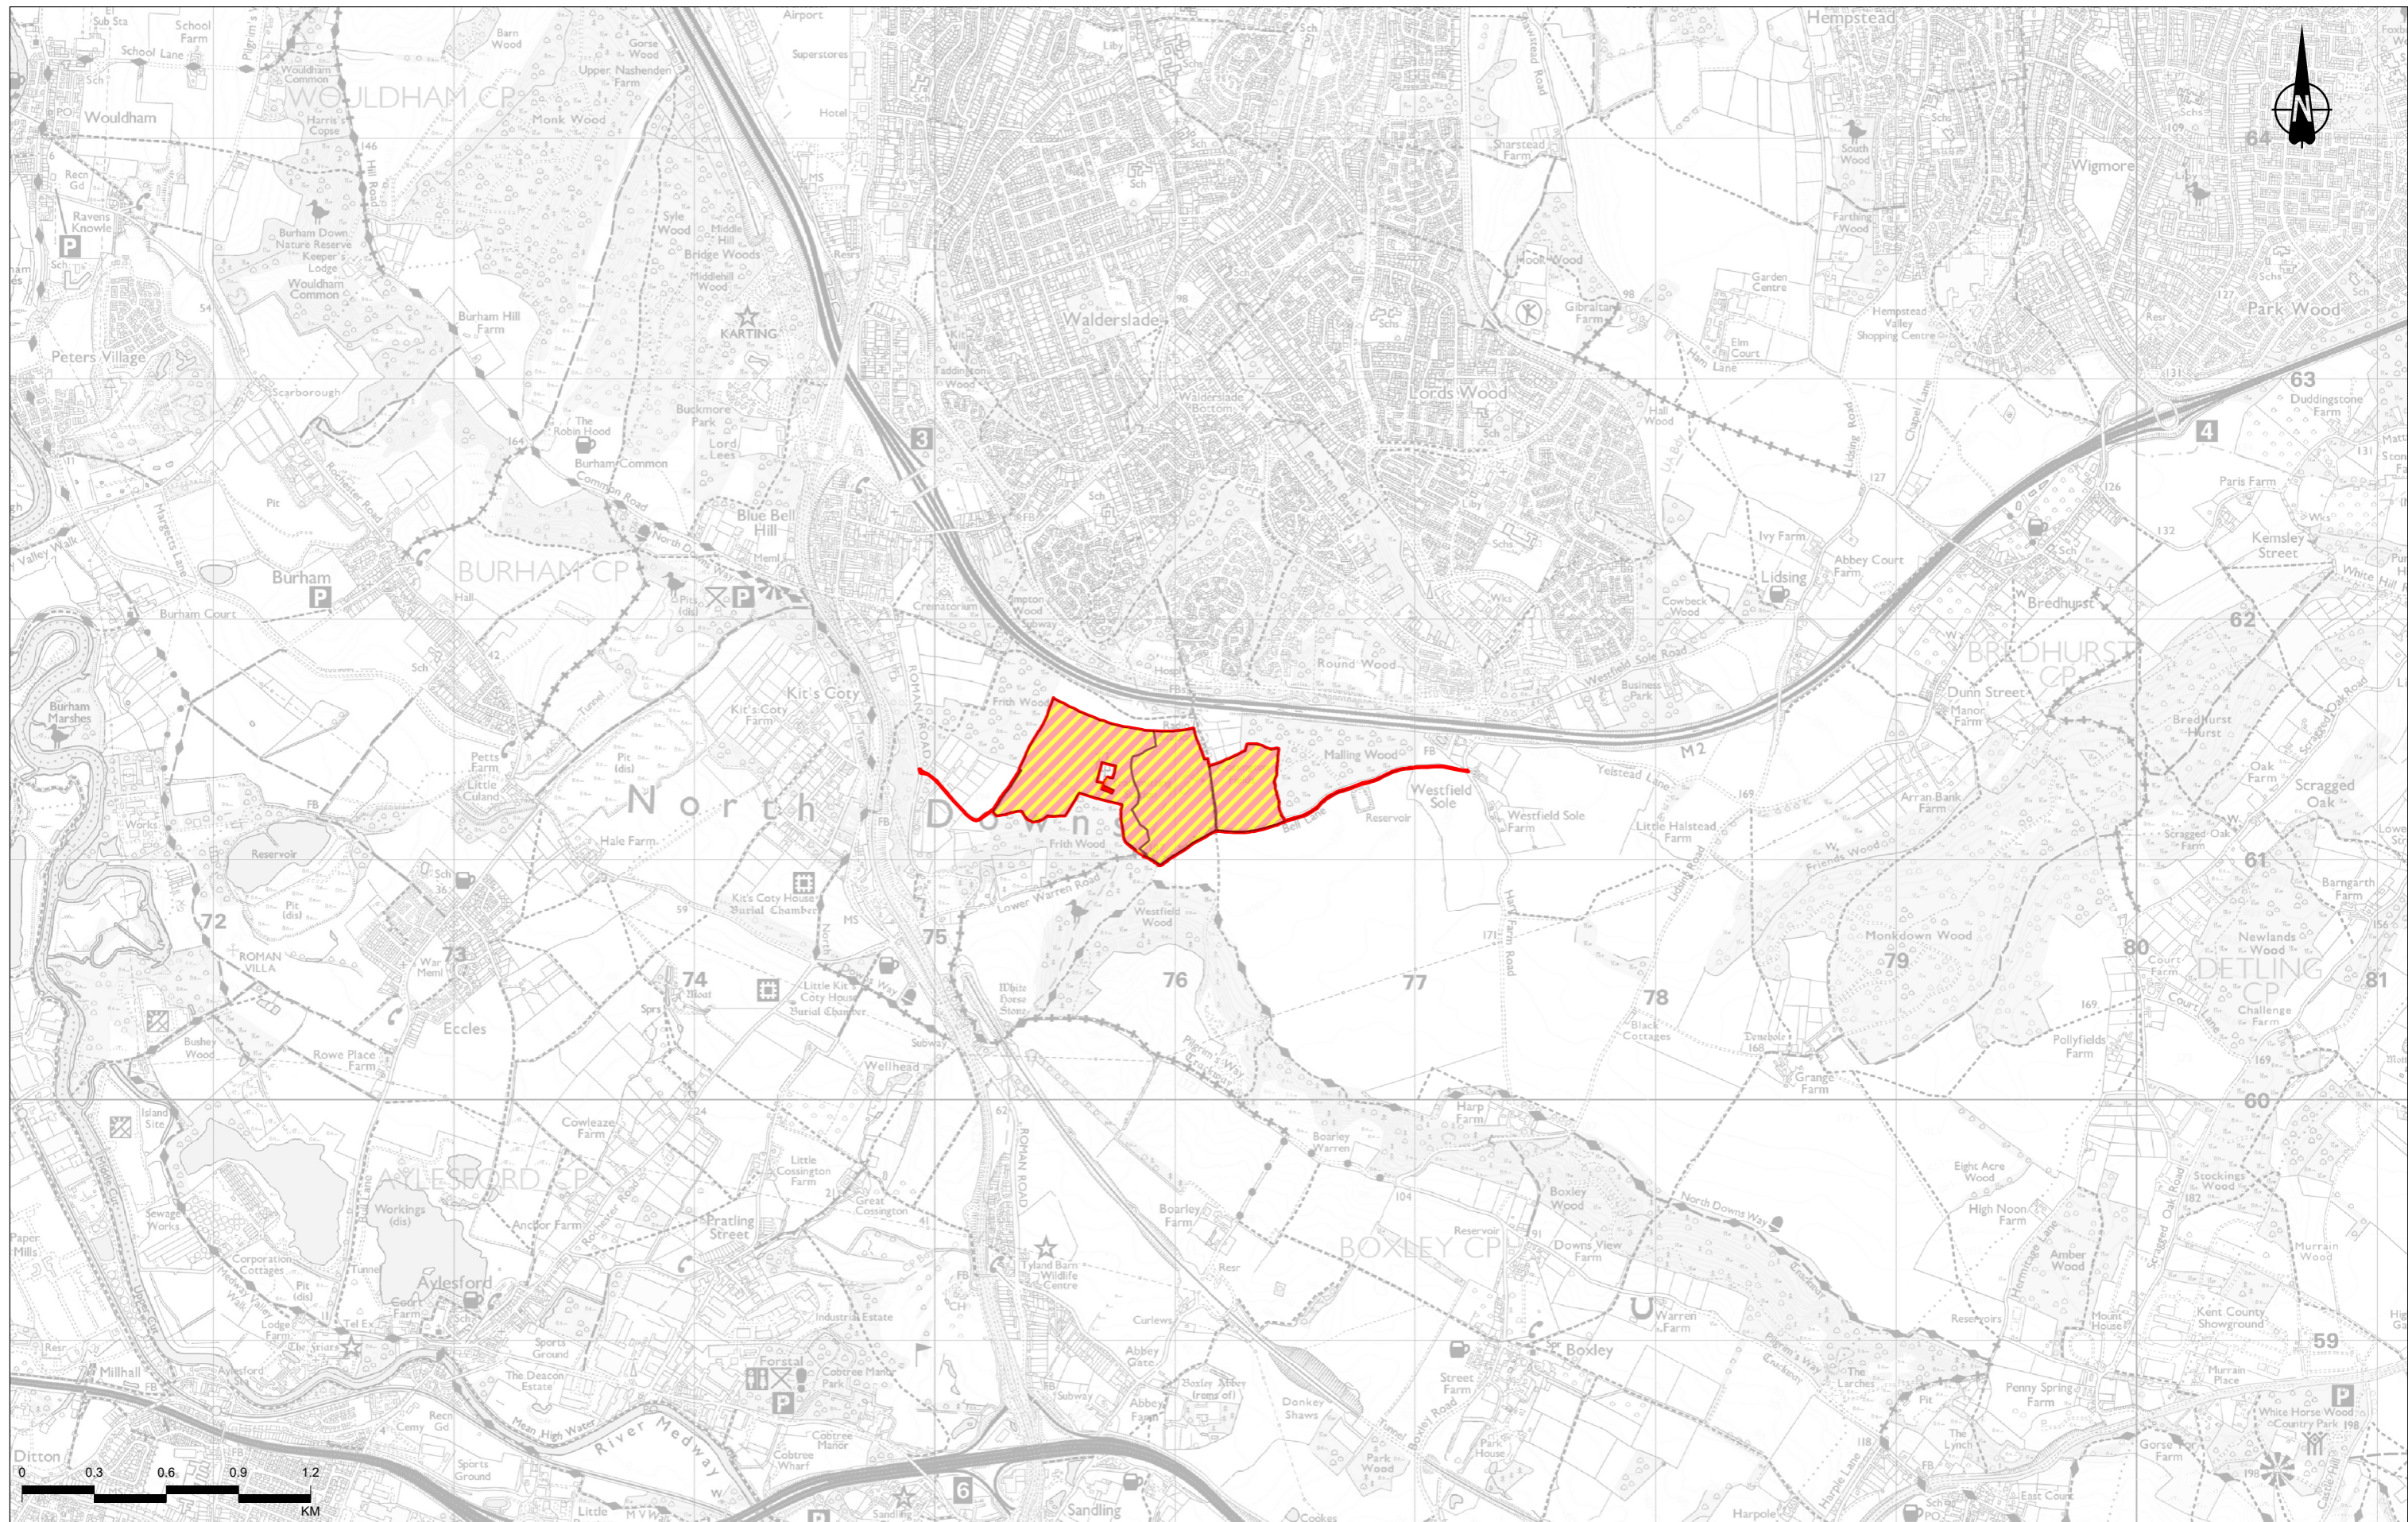

Contains Ordnance Survey data. © Crown copyright and database rights 2022. Ordnance Survey 100030649

P01	S8	20/10/2022	DCO Application	SW	TA	BF
P02	S9	08/12/2023	Deadline 9	SW	TA	BF
Rev	Status	Rev. Date	Purpose of revision	Drawn	Chkd	Apprvd

- Legend**
- Order Limits
 - GRP341

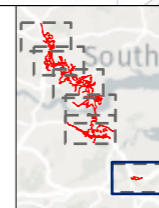

Client: **national highways**

Project: **LOWER THAMES CROSSING**

Status	PINS SUBMISSION	Original Size	A3	Revision	P02
Application Document Number	TR010032/APP/6.2	Scale	1:25,000		
Drawing Title	Figure 13.5 - Agricultural Landowners				
Drawing Number	HE540039-CJV-EGN-SZP_EGNE0000000-DR-LE-50151				

If you need help accessing this or any other National Highways information, please call **0300 123 5000** and we will help you.

© Crown copyright 2023.

You may re-use this information (not including logos) free of charge in any format or medium, under the terms of the Open Government Licence. To view this licence:

visit www.nationalarchives.gov.uk/doc/open-government-licence/

write to the **Information Policy Team, The National Archives, Kew, London TW9 4DU**, or email psi@nationalarchives.gsi.gov.uk.

Mapping (where present): © Crown copyright and database rights 2023 OS 100030649. You are permitted to use this data solely to enable you to respond to, or interact with, the organisation that provided you with the data. You are not permitted to copy, sub-license, distribute or sell any of this data to third parties in any form.

If you have any enquiries about this publication email info@nationalhighways.co.uk or call **0300 123 5000***.

*Calls to 03 numbers cost no more than a national rate call to an 01 or 02 number and must count towards any inclusive minutes in the same way as 01 and 02 calls. These rules apply to calls from any type of line including mobile, BT, other fixed line or payphone. Calls may be recorded or monitored.

Printed on paper from well-managed forests and other controlled sources when issued directly by National Highways.

Registered office Bridge House, 1 Walnut Tree Close, Guildford GU1 4LZ

National Highways Limited registered in England and Wales number 09346363