


**A57 Link Roads  
TR010034**

**6.4 Environmental Statement  
Figure 6.6 1897-1899 Ordnance Survey Map**

APFP Regulation Regulation 5(2)(a)

Planning Act 2008 Infrastructure Planning (Applications: Prescribed  
Forms and Procedure) Regulations 2009

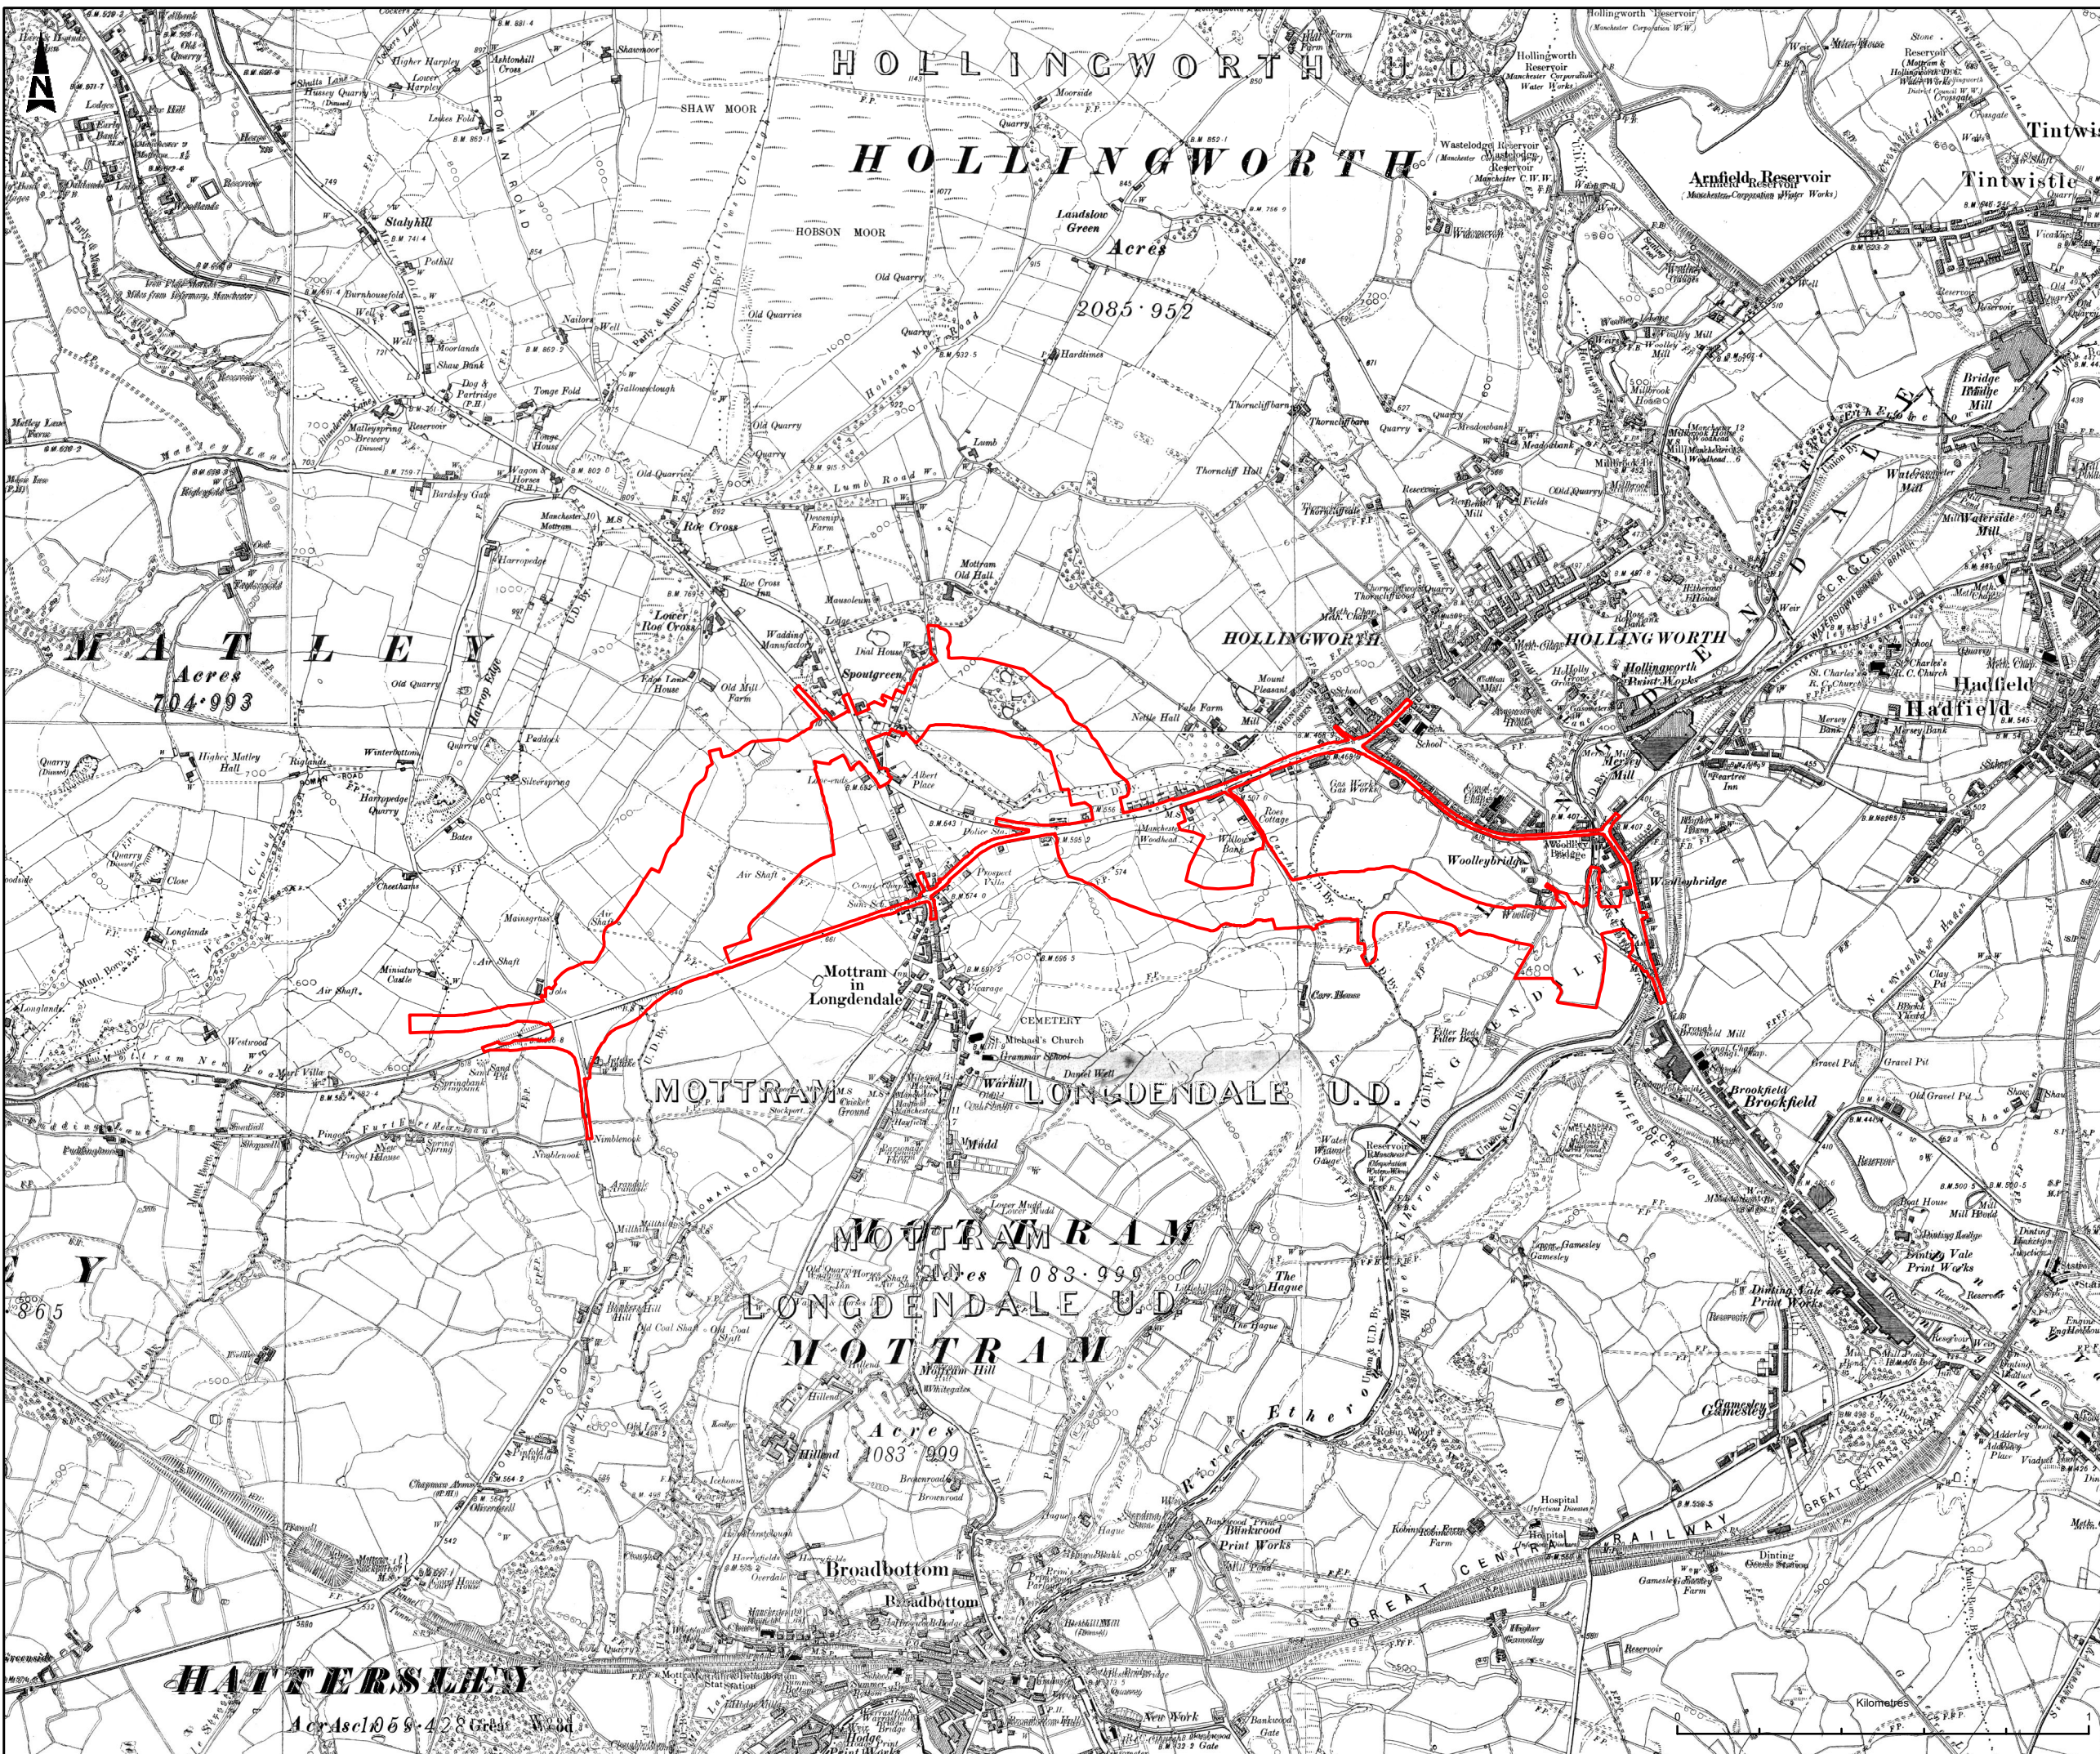

**LEGEND**  
 DEVELOPMENT CONSENT ORDER (DCO) BOUNDARY

This map is reproduced from Ordnance Survey material with the permission of Ordnance Survey on behalf of the controller of Her Majesty's Stationery Office. © Crown Copyright. Unauthorised reproduction infringes Crown copyright and may lead to prosecution or civil proceedings.  
 CLIENT NAME: Highways England LICENCE NUMBER: 100030649

Description			
Status	Revision	Issue Date	
Description			
Status	Revision	Issue Date	
Description			
Status	Revision	Issue Date	
Description	DCO SUBMISSION		
Status	A4	P01	03/06/21
Drawn	SD	Checked	SH
Reviewed	LY	Authorised	MR
Drawing Suitability	DCO SUBMISSION		Status
			A4



A57 LINK ROADS

**FIGURE 6.6**  
 1897-1899 ORDNANCE SURVEY MAP

PINS Ref. No: TR010034/APP/6.4

Drawing Number	Originator	Volume
HE551473	BBA	EGN
A57_AL_SCHEME	DR	LE
060600		
Location	Type	Number
Scale	Original Size	Rev.
1:15,000	A3	P01