


**A57 Link Roads
TR010034**

**6.4 Environmental Statement
Figure 8.11 - Bat Mitigation Plan**

APFP Regulation 5(2)(a)

Planning Act 2008 Infrastructure Planning (Applications: Prescribed
Forms and Procedure) Regulations 2009

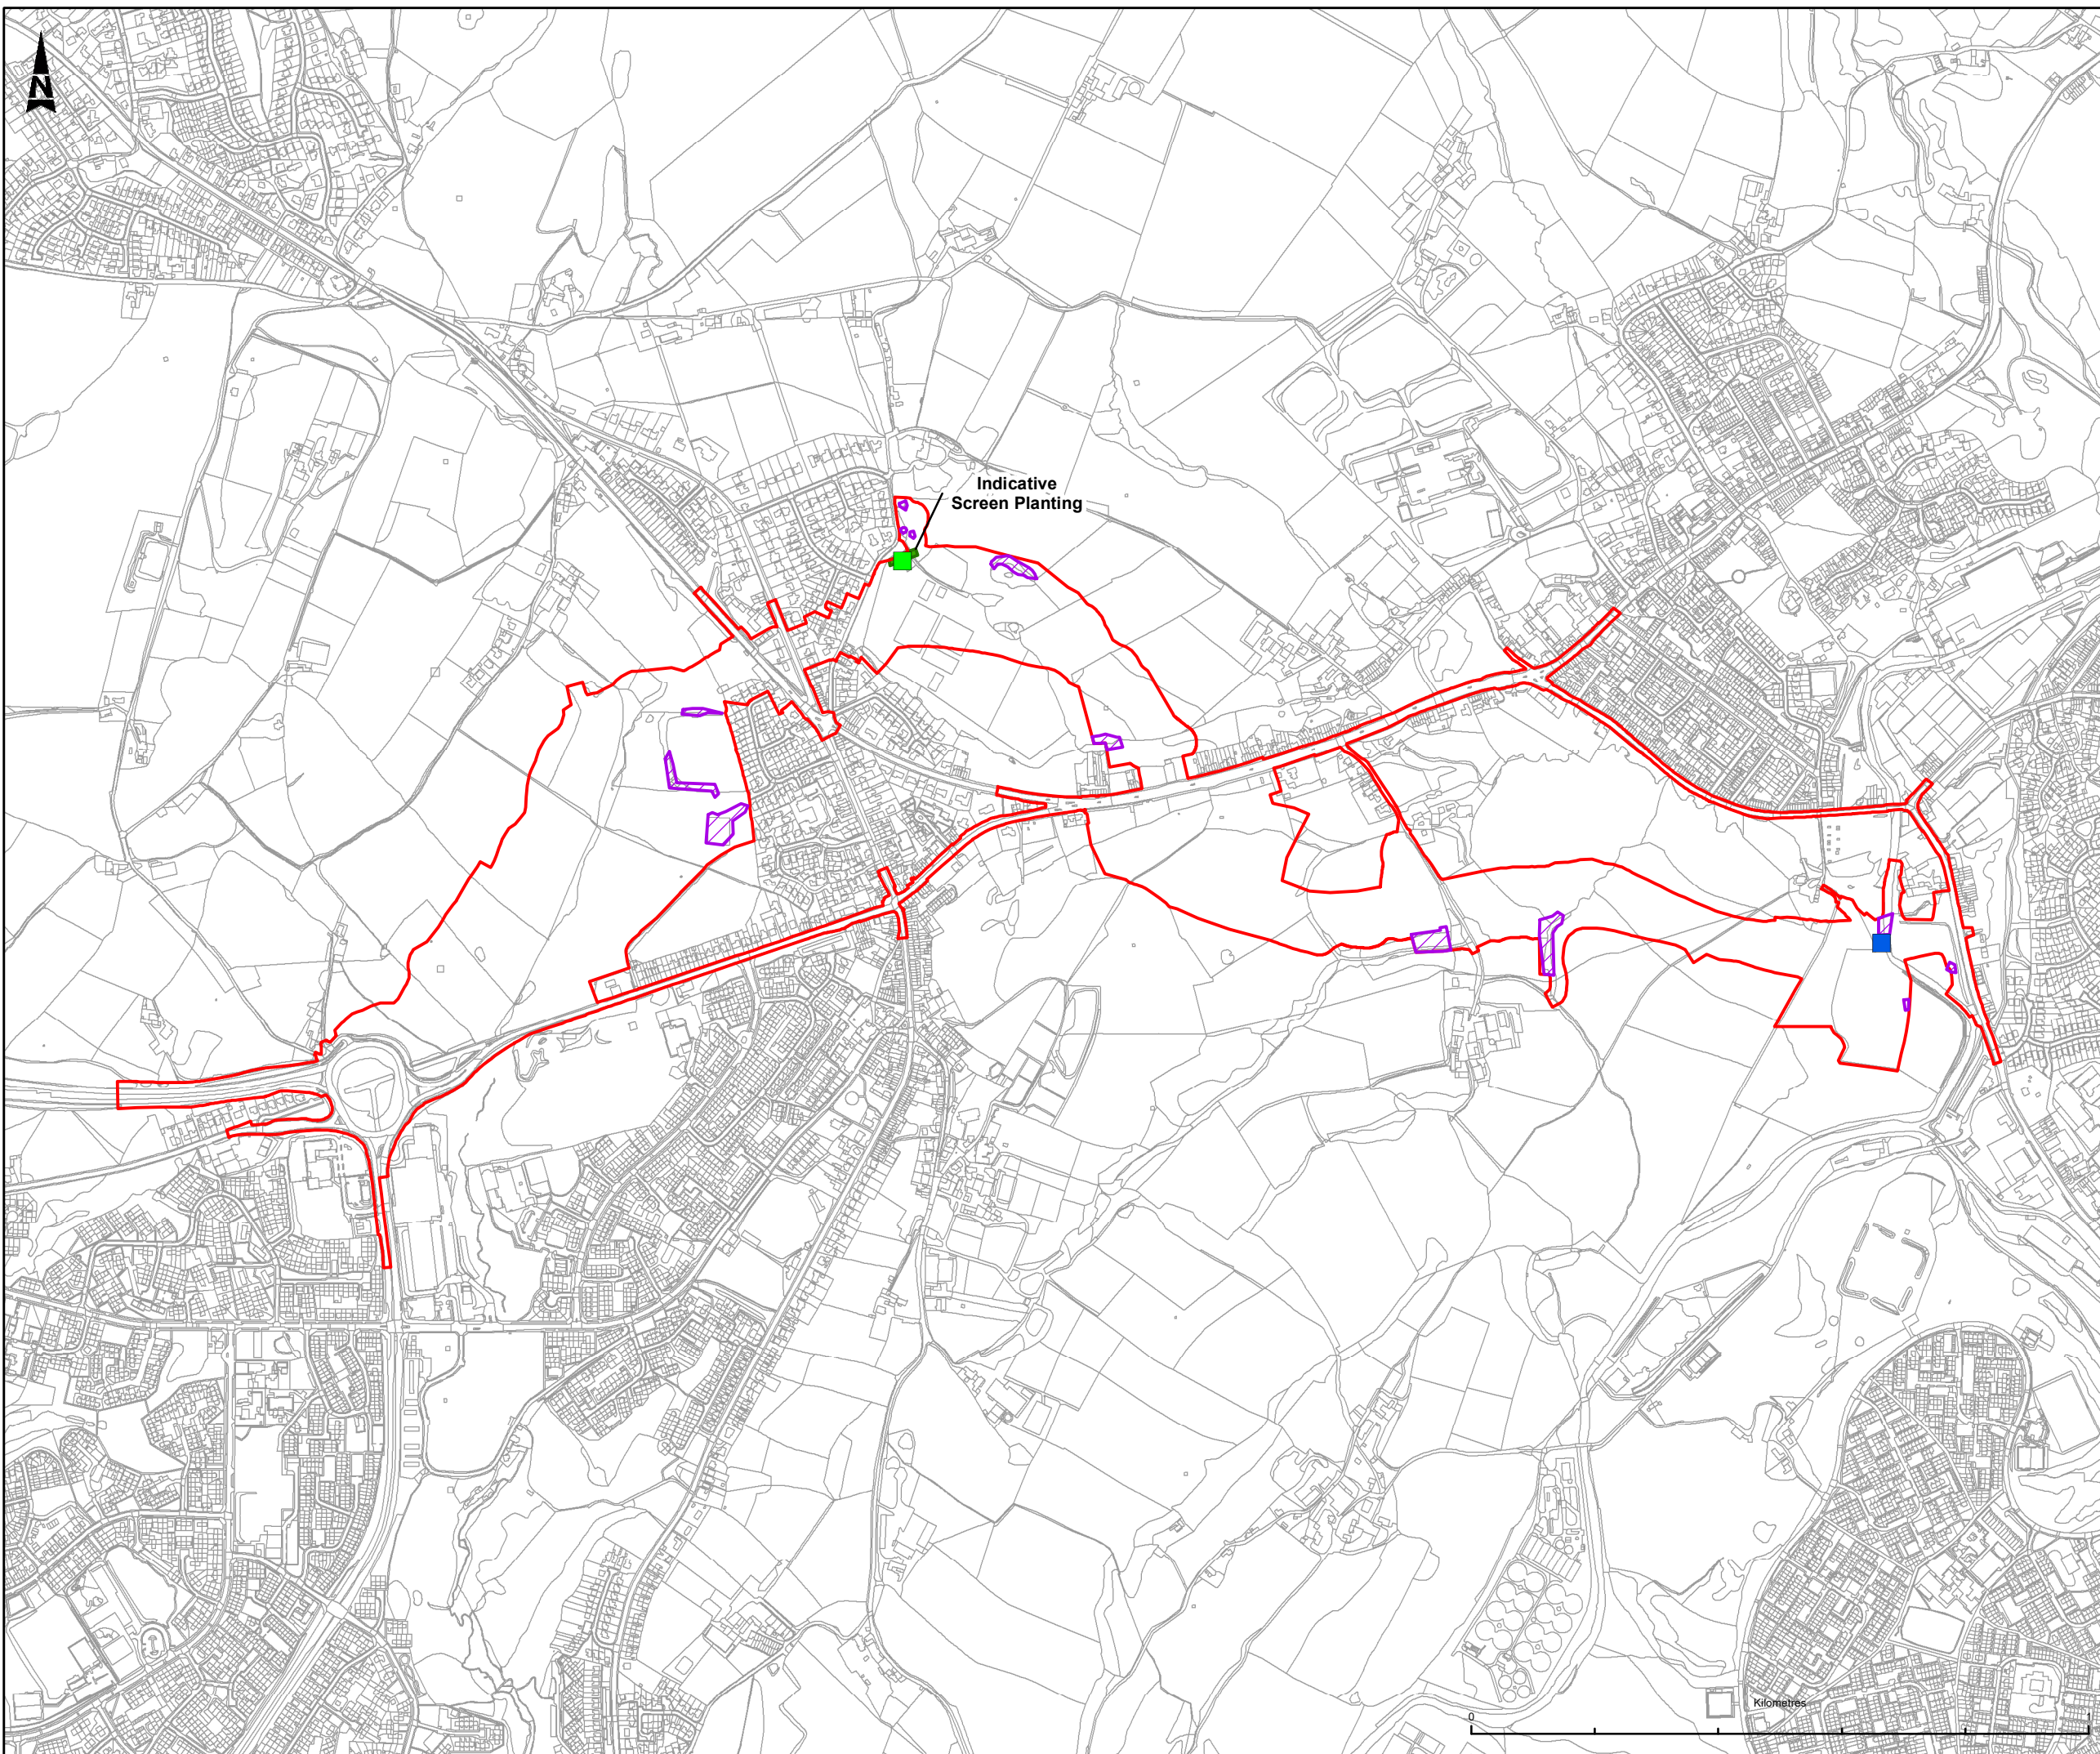

Indicative
Screen Planting

- LEGEND**
- DEVELOPMENT CONSENT ORDER (DCO) BOUNDARY
 - INDICATIVE SCREEN PLANTING
 - BAT BOX LOCATIONS
 - BAT MITIGATION FEATURES**
 - BAT STRUCTURE
 - INTEGRATED BAT BOX

This map is reproduced from Ordnance Survey material with the permission of Ordnance Survey on behalf of the controller of Her Majesty's Stationery Office. © Crown Copyright. Unauthorised reproduction infringes Crown copyright and may lead to prosecution or civil proceedings.
CLIENT NAME: Highways England LICENCE NUMBER: 100030649

| | | | |
|----------------------------|----------|--------------|---------------------|
| Description | | | |
| Status | Revision | Issue Date | |
| Description | | | |
| Status | Revision | Issue Date | |
| Description | | | |
| Status | Revision | Issue Date | |
| Description DCO SUBMISSION | | | |
| Status | A4 | Revision P01 | Issue Date 11/06/21 |
| Drawn | Checked | Reviewed | Authorised |
| LA | NC | LY | MR |
| Drawing Suitability | | | Status |
| DCO SUBMISSION | | | A4 |



| | | | |
|------------------------------------|---------------|--------|--------|
| Client | | | |
| highways england | | | |
| Scheme Name | | | |
| A57 LINK ROADS | | | |
| Drawing Title | | | |
| FIGURE 8.11 BAT MITIGATION PLAN | | | |
| PINS Ref. No. | | | |
| TR010034/APP/6.4 | | | |
| Drawing Number | | | |
| Scheme | Originator | Volume | |
| HE551473 | BBA | EGN | |
| Location | | Type | Number |
| A57_AL_SCHEME - DR - LE - | | 060440 | |
| Scale | Original Size | Rev | |
| 1:10,000 | A3 | P01 | |