


**A57 Link Roads
TR010034**

**6.4 Environmental Statement
Figure 8.13 - Amphibian Survey Plan**

APFP Regulation 5(2)(a)

Planning Act 2008 Infrastructure Planning (Applications: Prescribed
Forms and Procedure) Regulations 2009

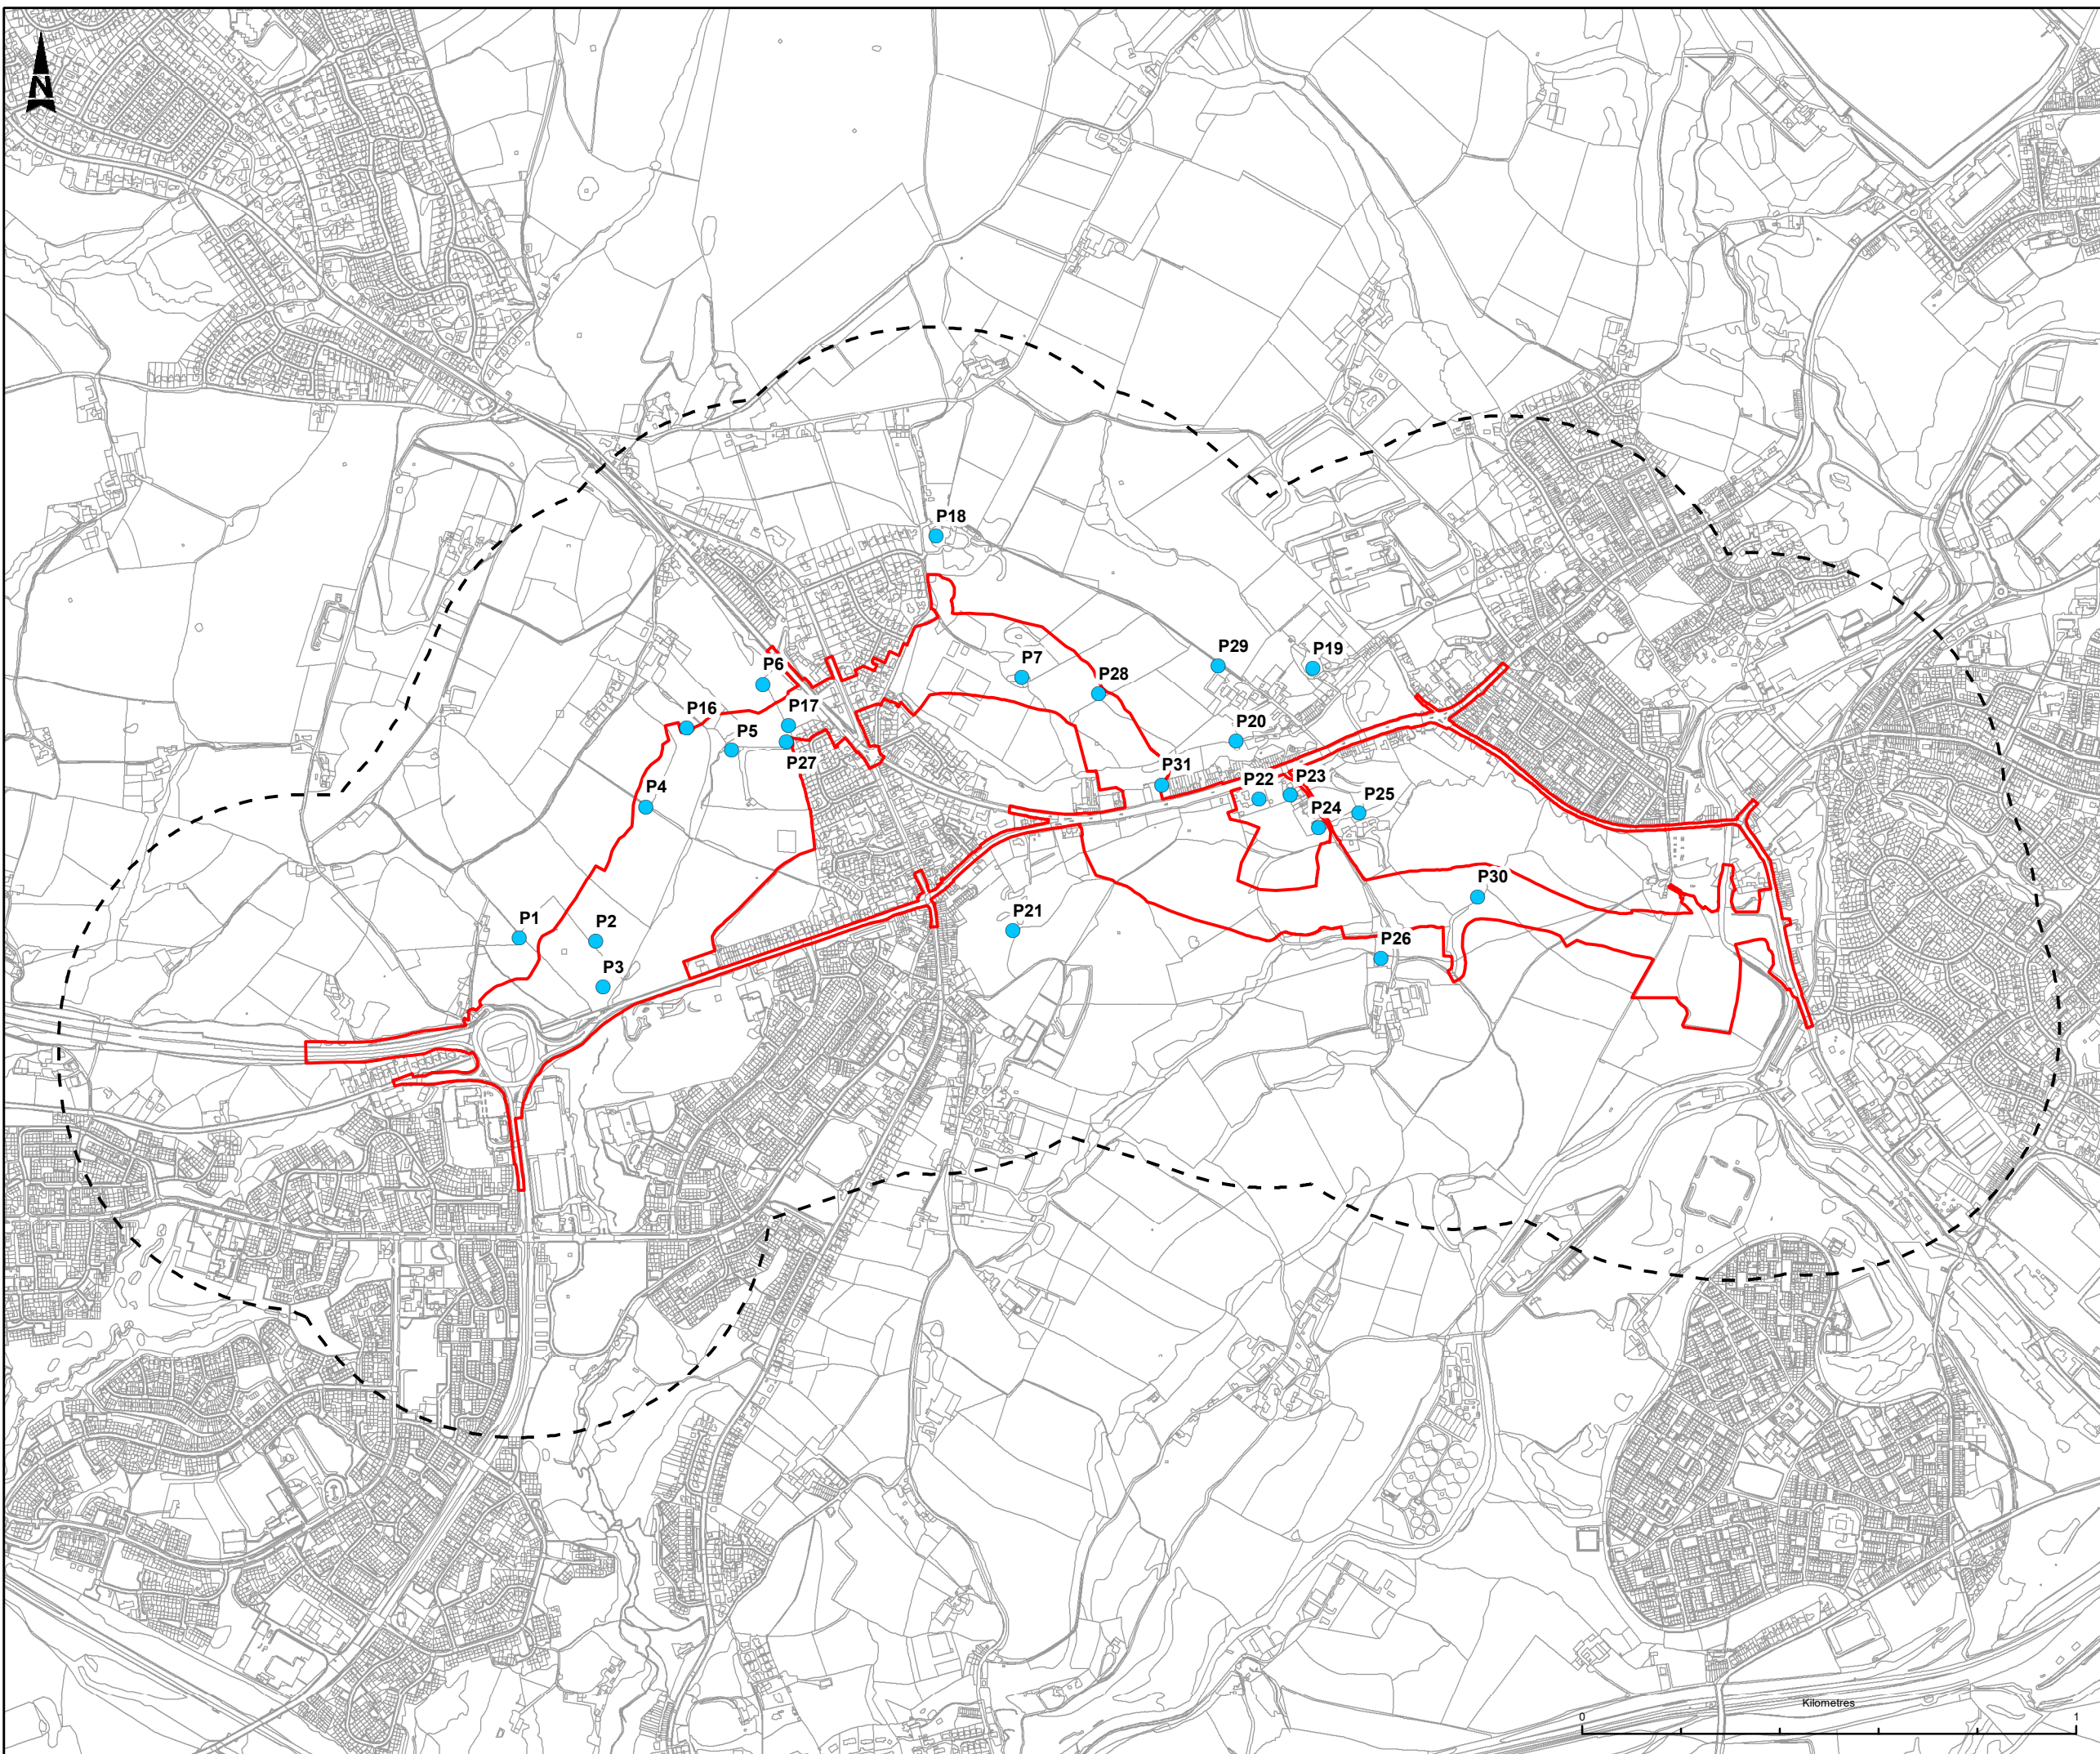

LEGEND

- DEVELOPMENT CONSENT ORDER (DCO) BOUNDARY
- 500M STUDY AREA
- SURVEY POND

This map is reproduced from Ordnance Survey material with the permission of Ordnance Survey on behalf of the controller of Her Majesty's Stationery Office. © Crown Copyright. Unauthorised reproduction infringes Crown copyright and may lead to prosecution or civil proceedings.
 CLIENT NAME: Highways England LICENCE NUMBER: 100030649

Description			
Status	Revision	Issue Date	
Description			
Status	Revision	Issue Date	
Description			
Status	Revision	Issue Date	
Description DCO SUBMISSION			
Status	A4	Revision P01	Issue Date 11/06/21
Drawn	Checked	Reviewed	Authorised
LA	NC	LY	MR
Drawing Suitability			Status
DCO SUBMISSION			A4



Scheme Name
A57 LINK ROADS

Drawing Title
**FIGURE 8.13
AMPHIBIAN SURVEY PLAN**

PINS Ref. No.
TR010034/APP/6.4

Drawing Number	Originator	Volume
HE551473	BBA	EGN
A57_AL_SCHEME	DR	LE - 060442
Location	Type	Role
Scale	Original Size	Rev
1:12,500	A3	P01

