


**A57 Link Roads
TR010034**

**6.4 Environmental Statement
Figure 11.6 - Construction Noise Impacts**

APFP Regulation 5(2)(a)

Planning Act 2008 Infrastructure Planning (Applications: Prescribed
Forms and Procedure) Regulations 2009

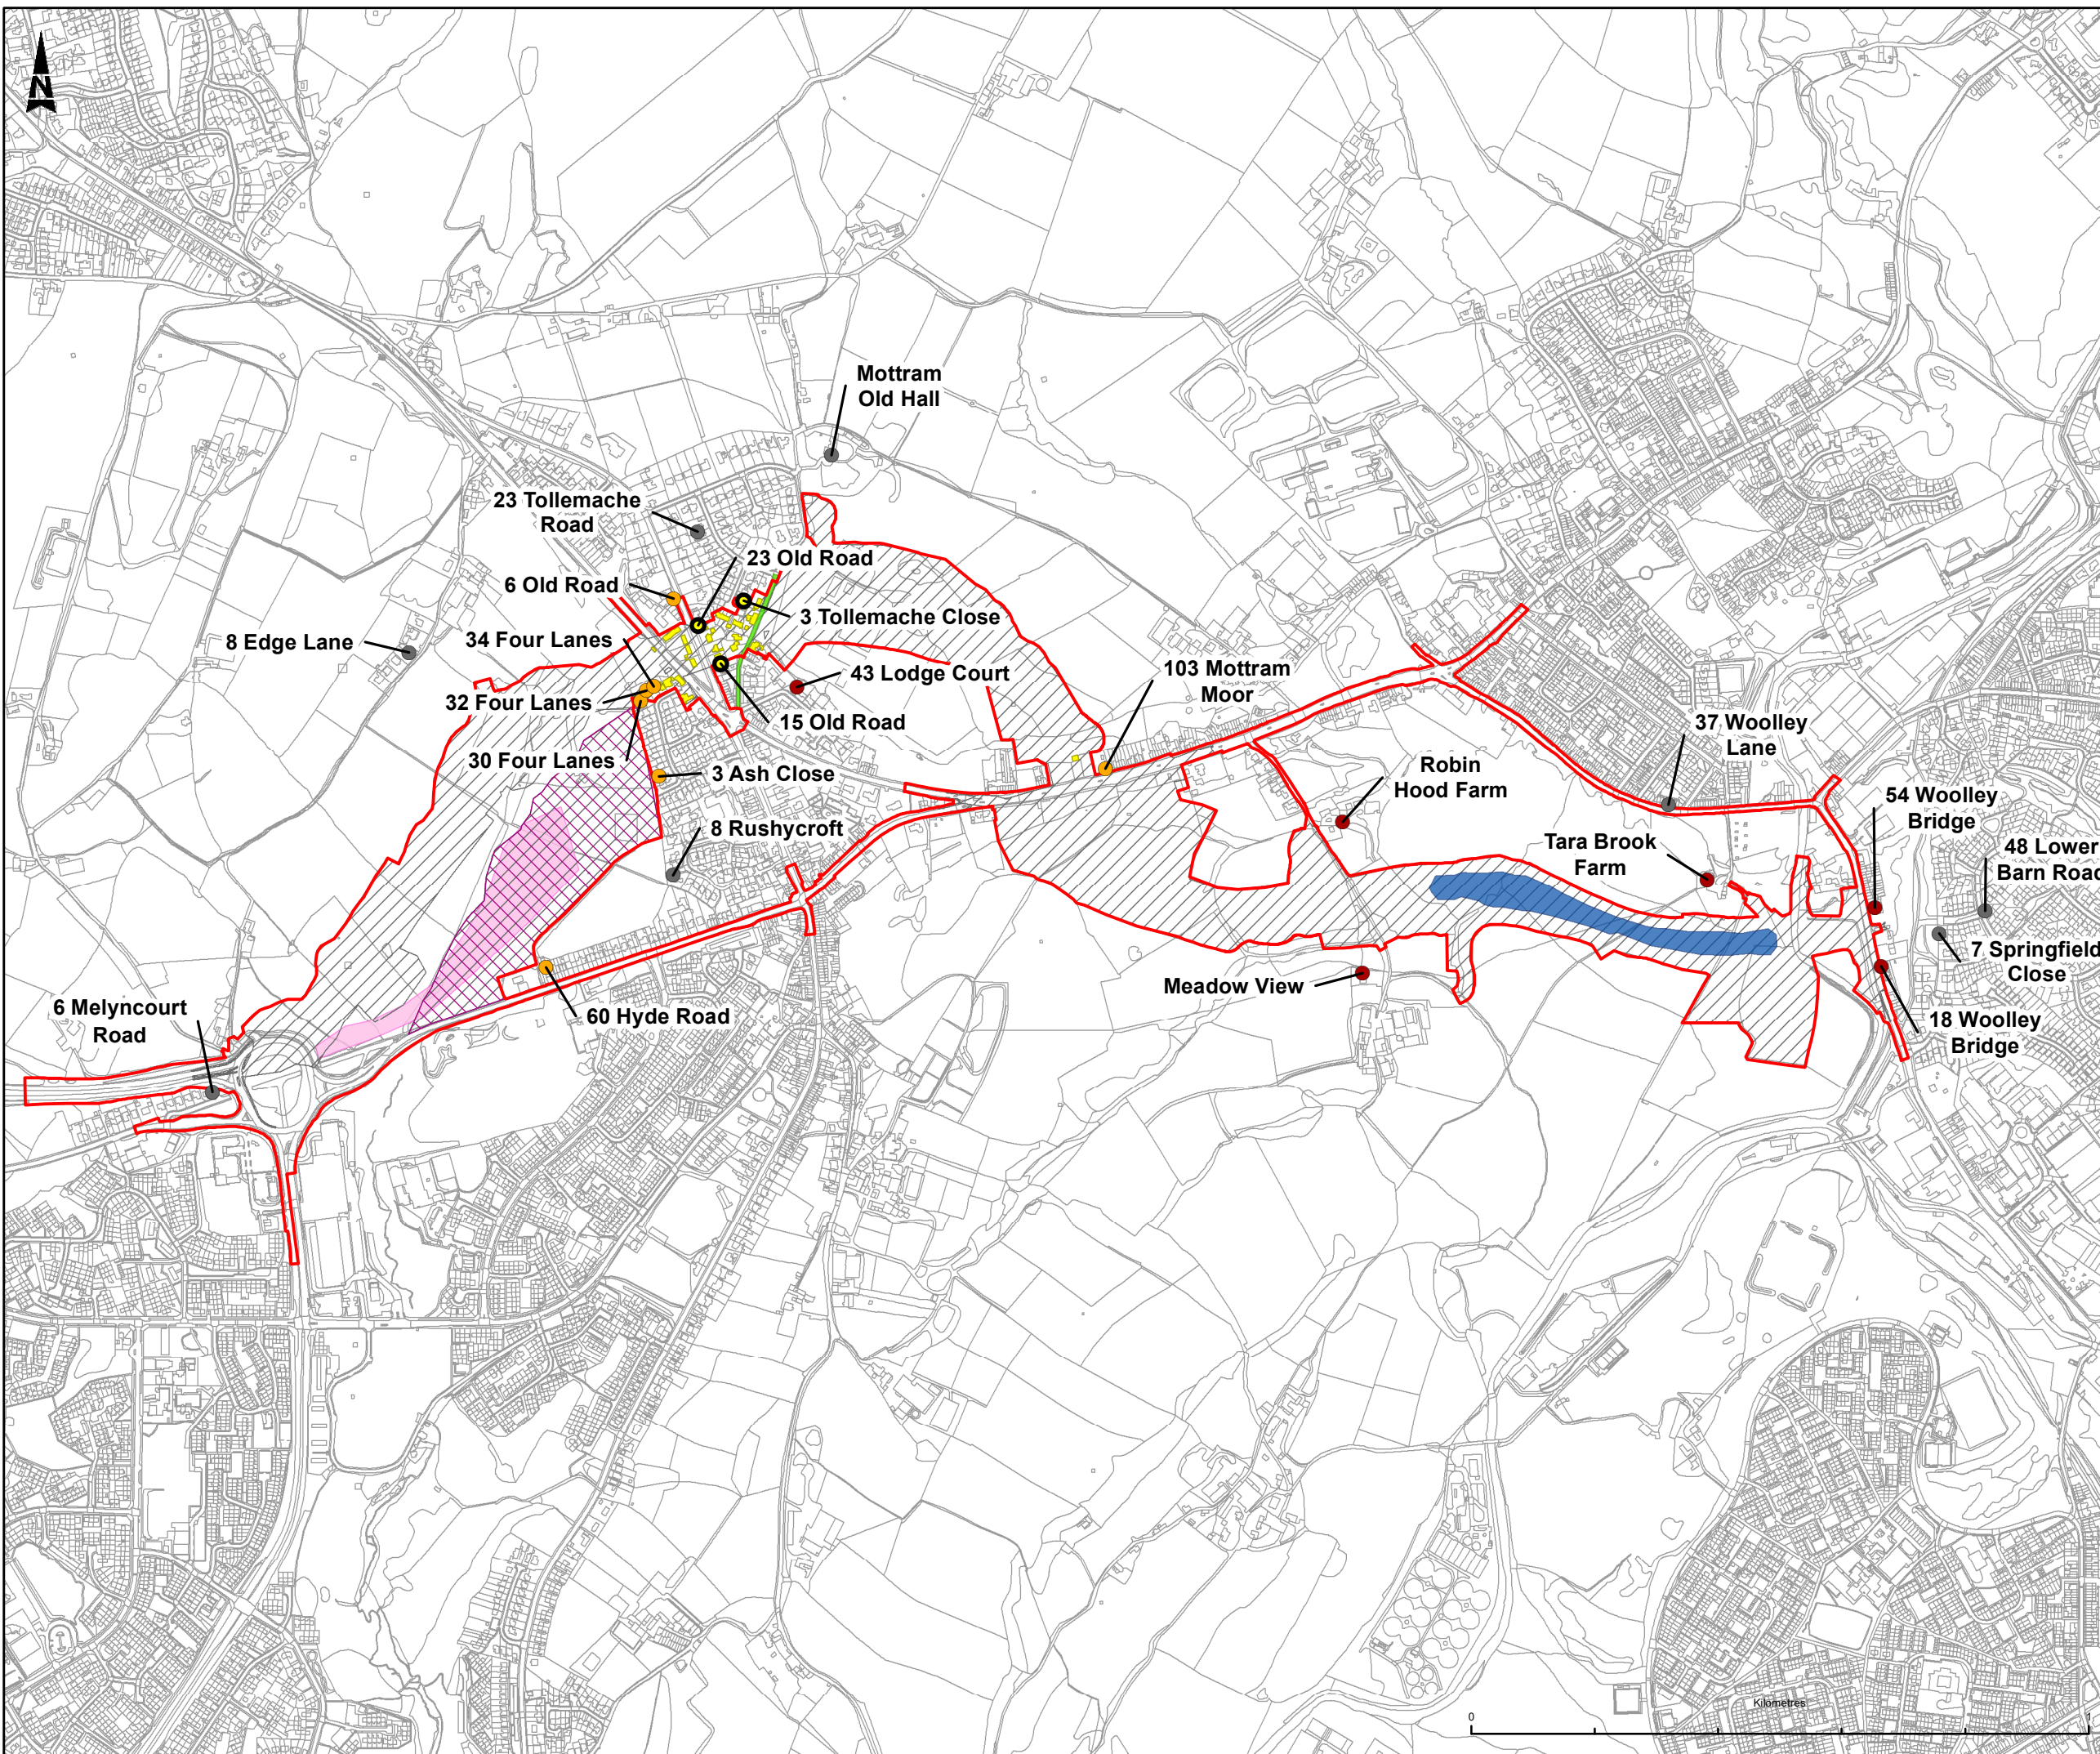

- LEGEND**
- DEVELOPMENT CONSENT ORDER (DCO) BOUNDARY
 - SITE CLEARANCE AND ENABLING WORKS
 - COMPOUND CONSTRUCTION
 - COMPOUND IN USE
 - PRE-CAST CONCRETE PILING
 - TRAFFIC MANAGEMENT
 - DEMOLITION
- IMPACT SIGNIFICANCE**
- MAJOR SIGNIFICANT EFFECT
 - MAJOR EFFECT
 - MODERATE SIGNIFICANT EFFECT
 - MODERATE EFFECT
 - MINOR EFFECT
 - NEGLIGIBLE EFFECT

This map is reproduced from Ordnance Survey material with the permission of Ordnance Survey on behalf of the controller of Her Majesty's Stationery Office. © Crown Copyright. Unauthorised reproduction infringes Crown copyright and may lead to prosecution or civil proceedings.
 CLIENT NAME: Highways England LICENCE NUMBER: 100030649

Description			
Status	Revision	Issue Date	
Description			
Status	Revision	Issue Date	
Description			
Status	Revision	Issue Date	
Description DCO SUBMISSION			
Status	A4	Revision P01	Issue Date 08/06/21
Drawn	SD	Checked LM	Reviewed LY
Authorised	MR	Status	
Drawing Suitability			A4

**highways
england**


Scheme Name
A57 LINK ROADS

Drawing Title
FIGURE 11.6
CONSTRUCTION NOISE IMPACTS - PHASE 1
SHEET 1 OF 5

PINS Ref. No.
TR010034/APP/6.4

Drawing Number	Originator	Volume
HE551473	BBA	EGN
A57_AL_SCHEME	DR	LE
Location	Type	Number
Scale	Original Size	Rev
1:10,000	A3	P01



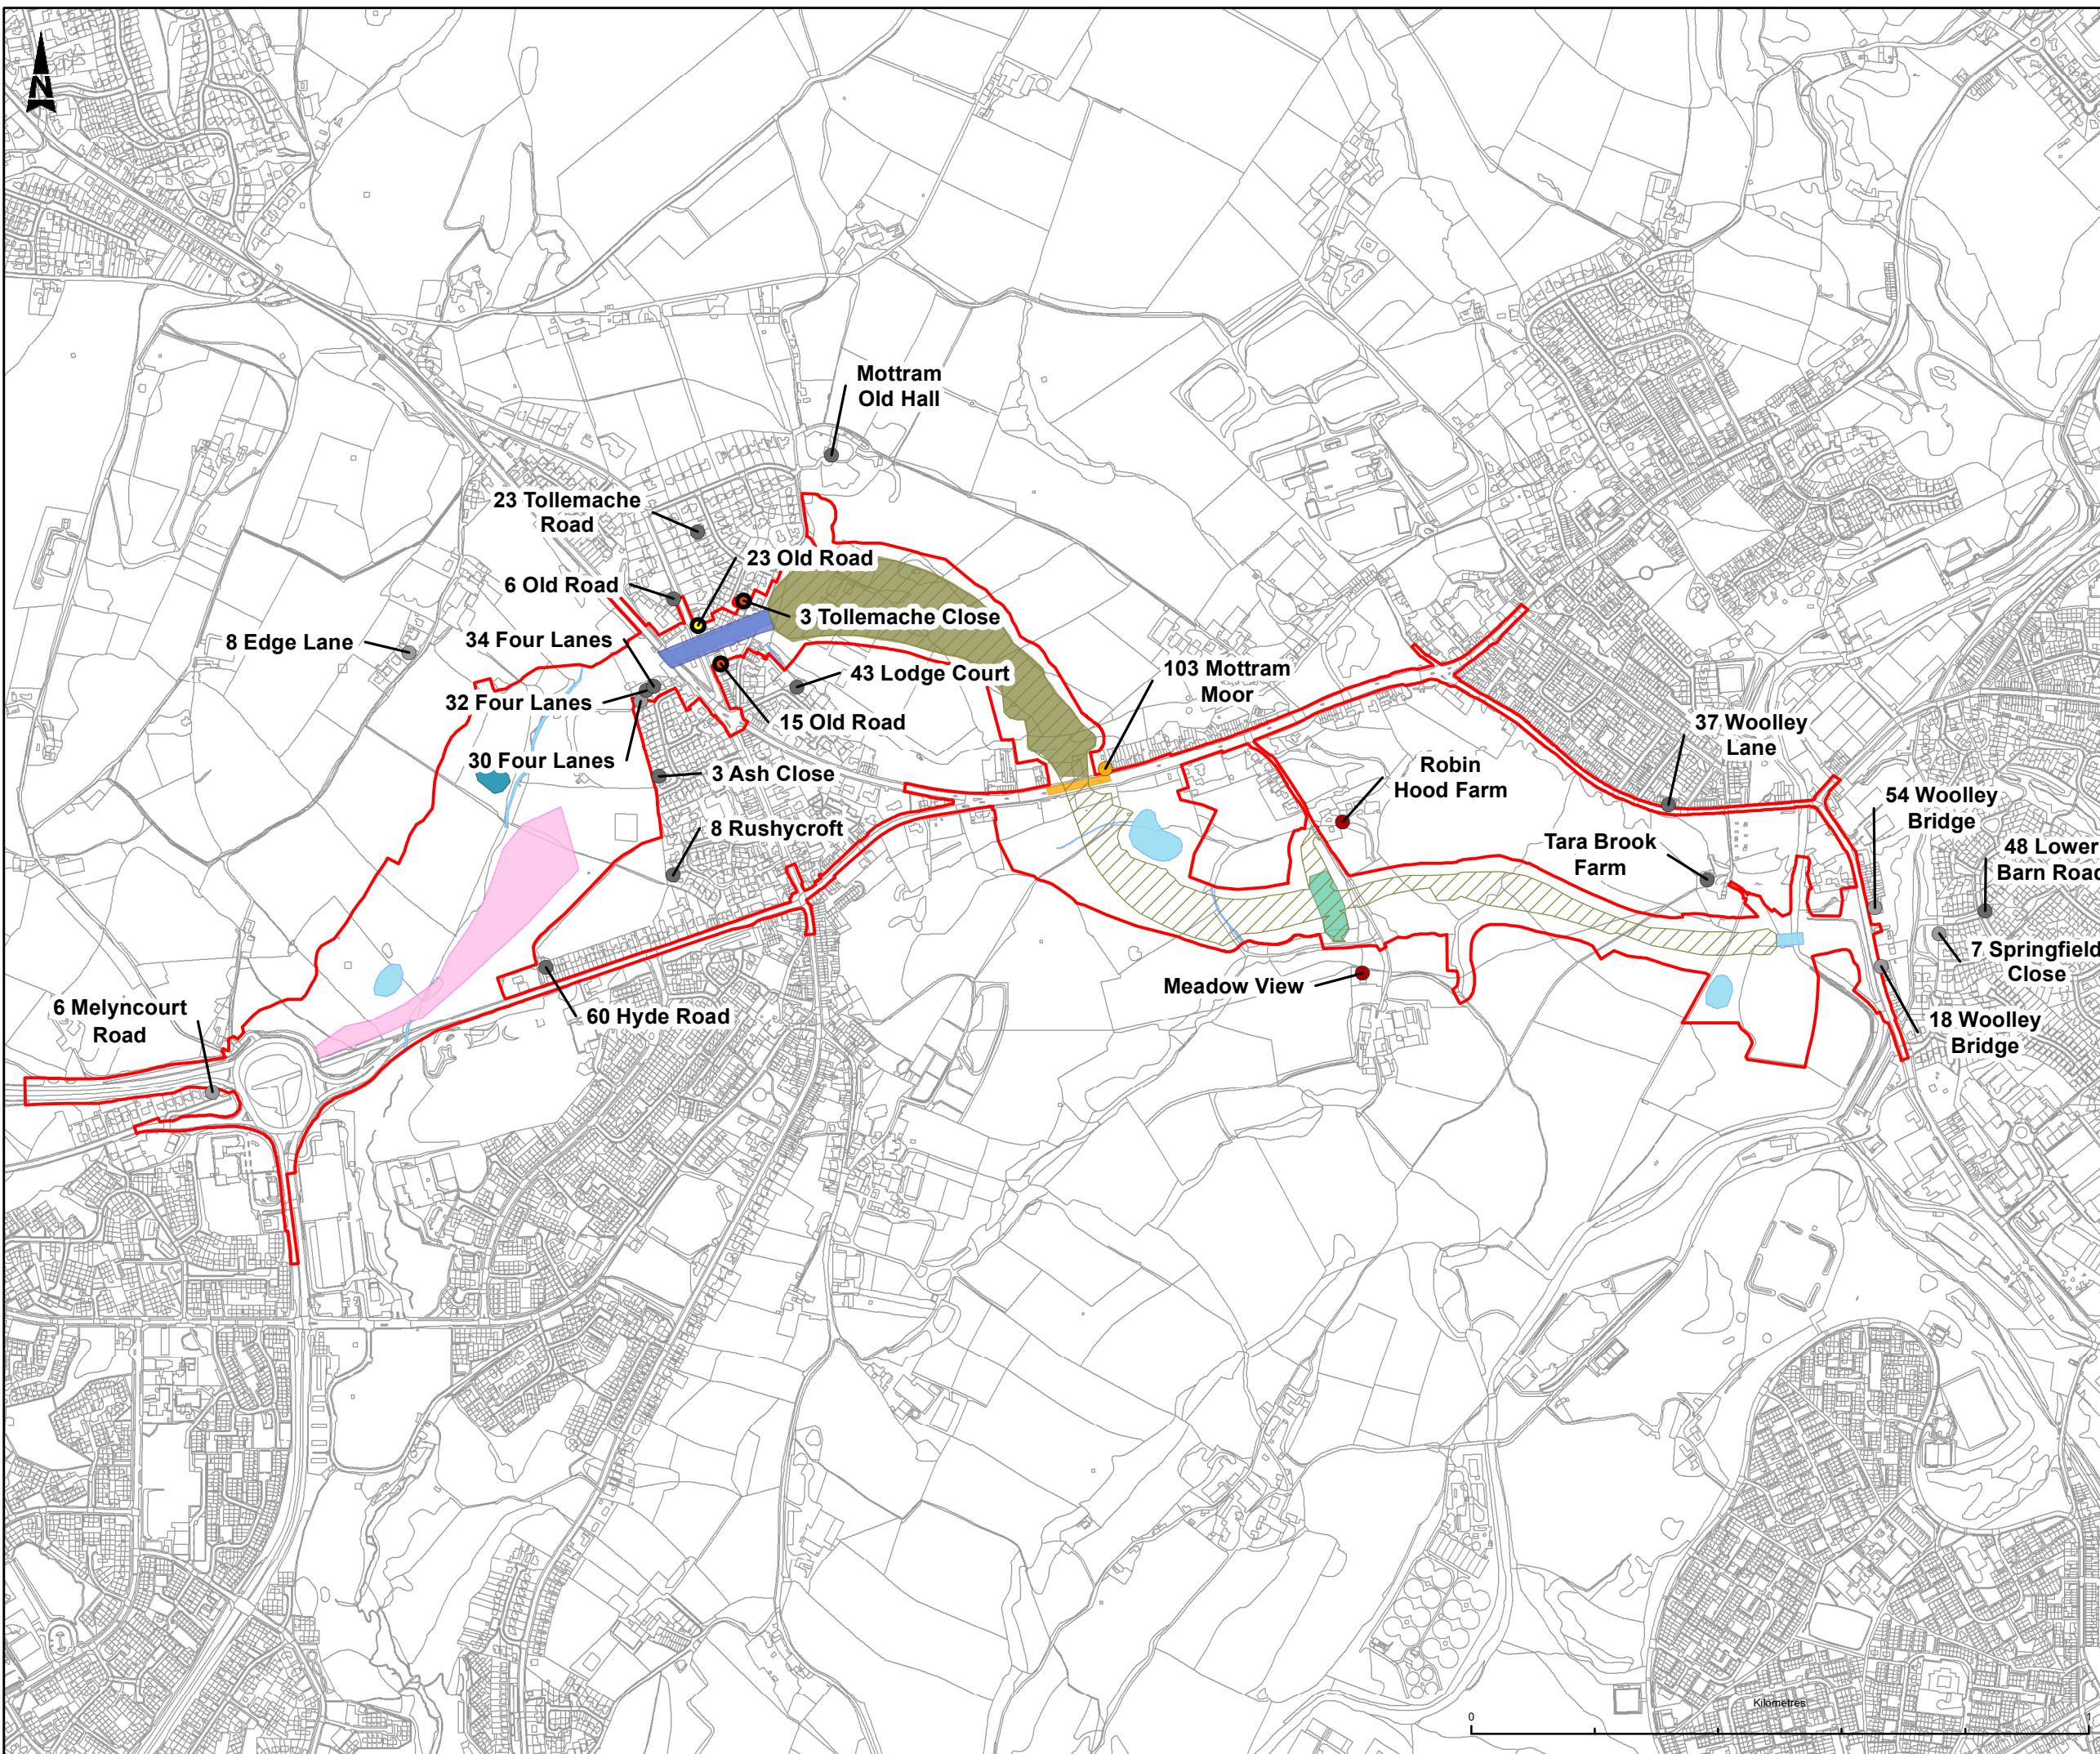


- LEGEND**
- DEVELOPMENT CONSENT ORDER (DCO) BOUNDARY
 - WATERCOURSE WORKS
 - COMPOUND IN USE
 - TRANSPORT OF FILL MATERIAL
 - EARTHWORKS
 - TRAFFIC MANAGEMENT
 - OLD MILL UNDERPASS
 - MOTTRAM UNDERPASS PILING
 - CARRHOUSE LANE UNDERPASS
- IMPACT SIGNIFICANCE**
- MAJOR SIGNIFICANT EFFECT
 - MAJOR EFFECT
 - MODERATE SIGNIFICANT EFFECT
 - MODERATE EFFECT
 - MINOR EFFECT
 - NEGLIGIBLE EFFECT

This map is reproduced from Ordnance Survey material with the permission of Ordnance Survey on behalf of the controller of Her Majesty's Stationery Office. © Crown Copyright. Unauthorised reproduction infringes Crown copyright and may lead to prosecution or civil proceedings.
 CLIENT NAME: Highways England LICENCE NUMBER: 100030849

Description			
Status	Revision	Issue Date	
Description			
Status	Revision	Issue Date	
Description			
Status	Revision	Issue Date	
Description DCO SUBMISSION			
Status	A4	Revision	P01
		Issue Date	08/06/21
Drawn	SD	Checked	LM
Reviewed	LY	Authorised	MR
Drawing Suitability			Status
DCO SUBMISSION			A4

Client




Scheme Name
A57 LINK ROADS

Drawing Title
FIGURE 11.6
CONSTRUCTION NOISE IMPACTS - PHASE 2
SHEET 2 OF 5

PINS Ref. No.
TR010034/APP/6.4

Drawing Number	Originator	Volume
HE551473	BBA	EGN
A57_AL_SCHEME	DR	LE
Location		Number
		060453
Scale	Original Size	Rev
1:10,000	A3	P01



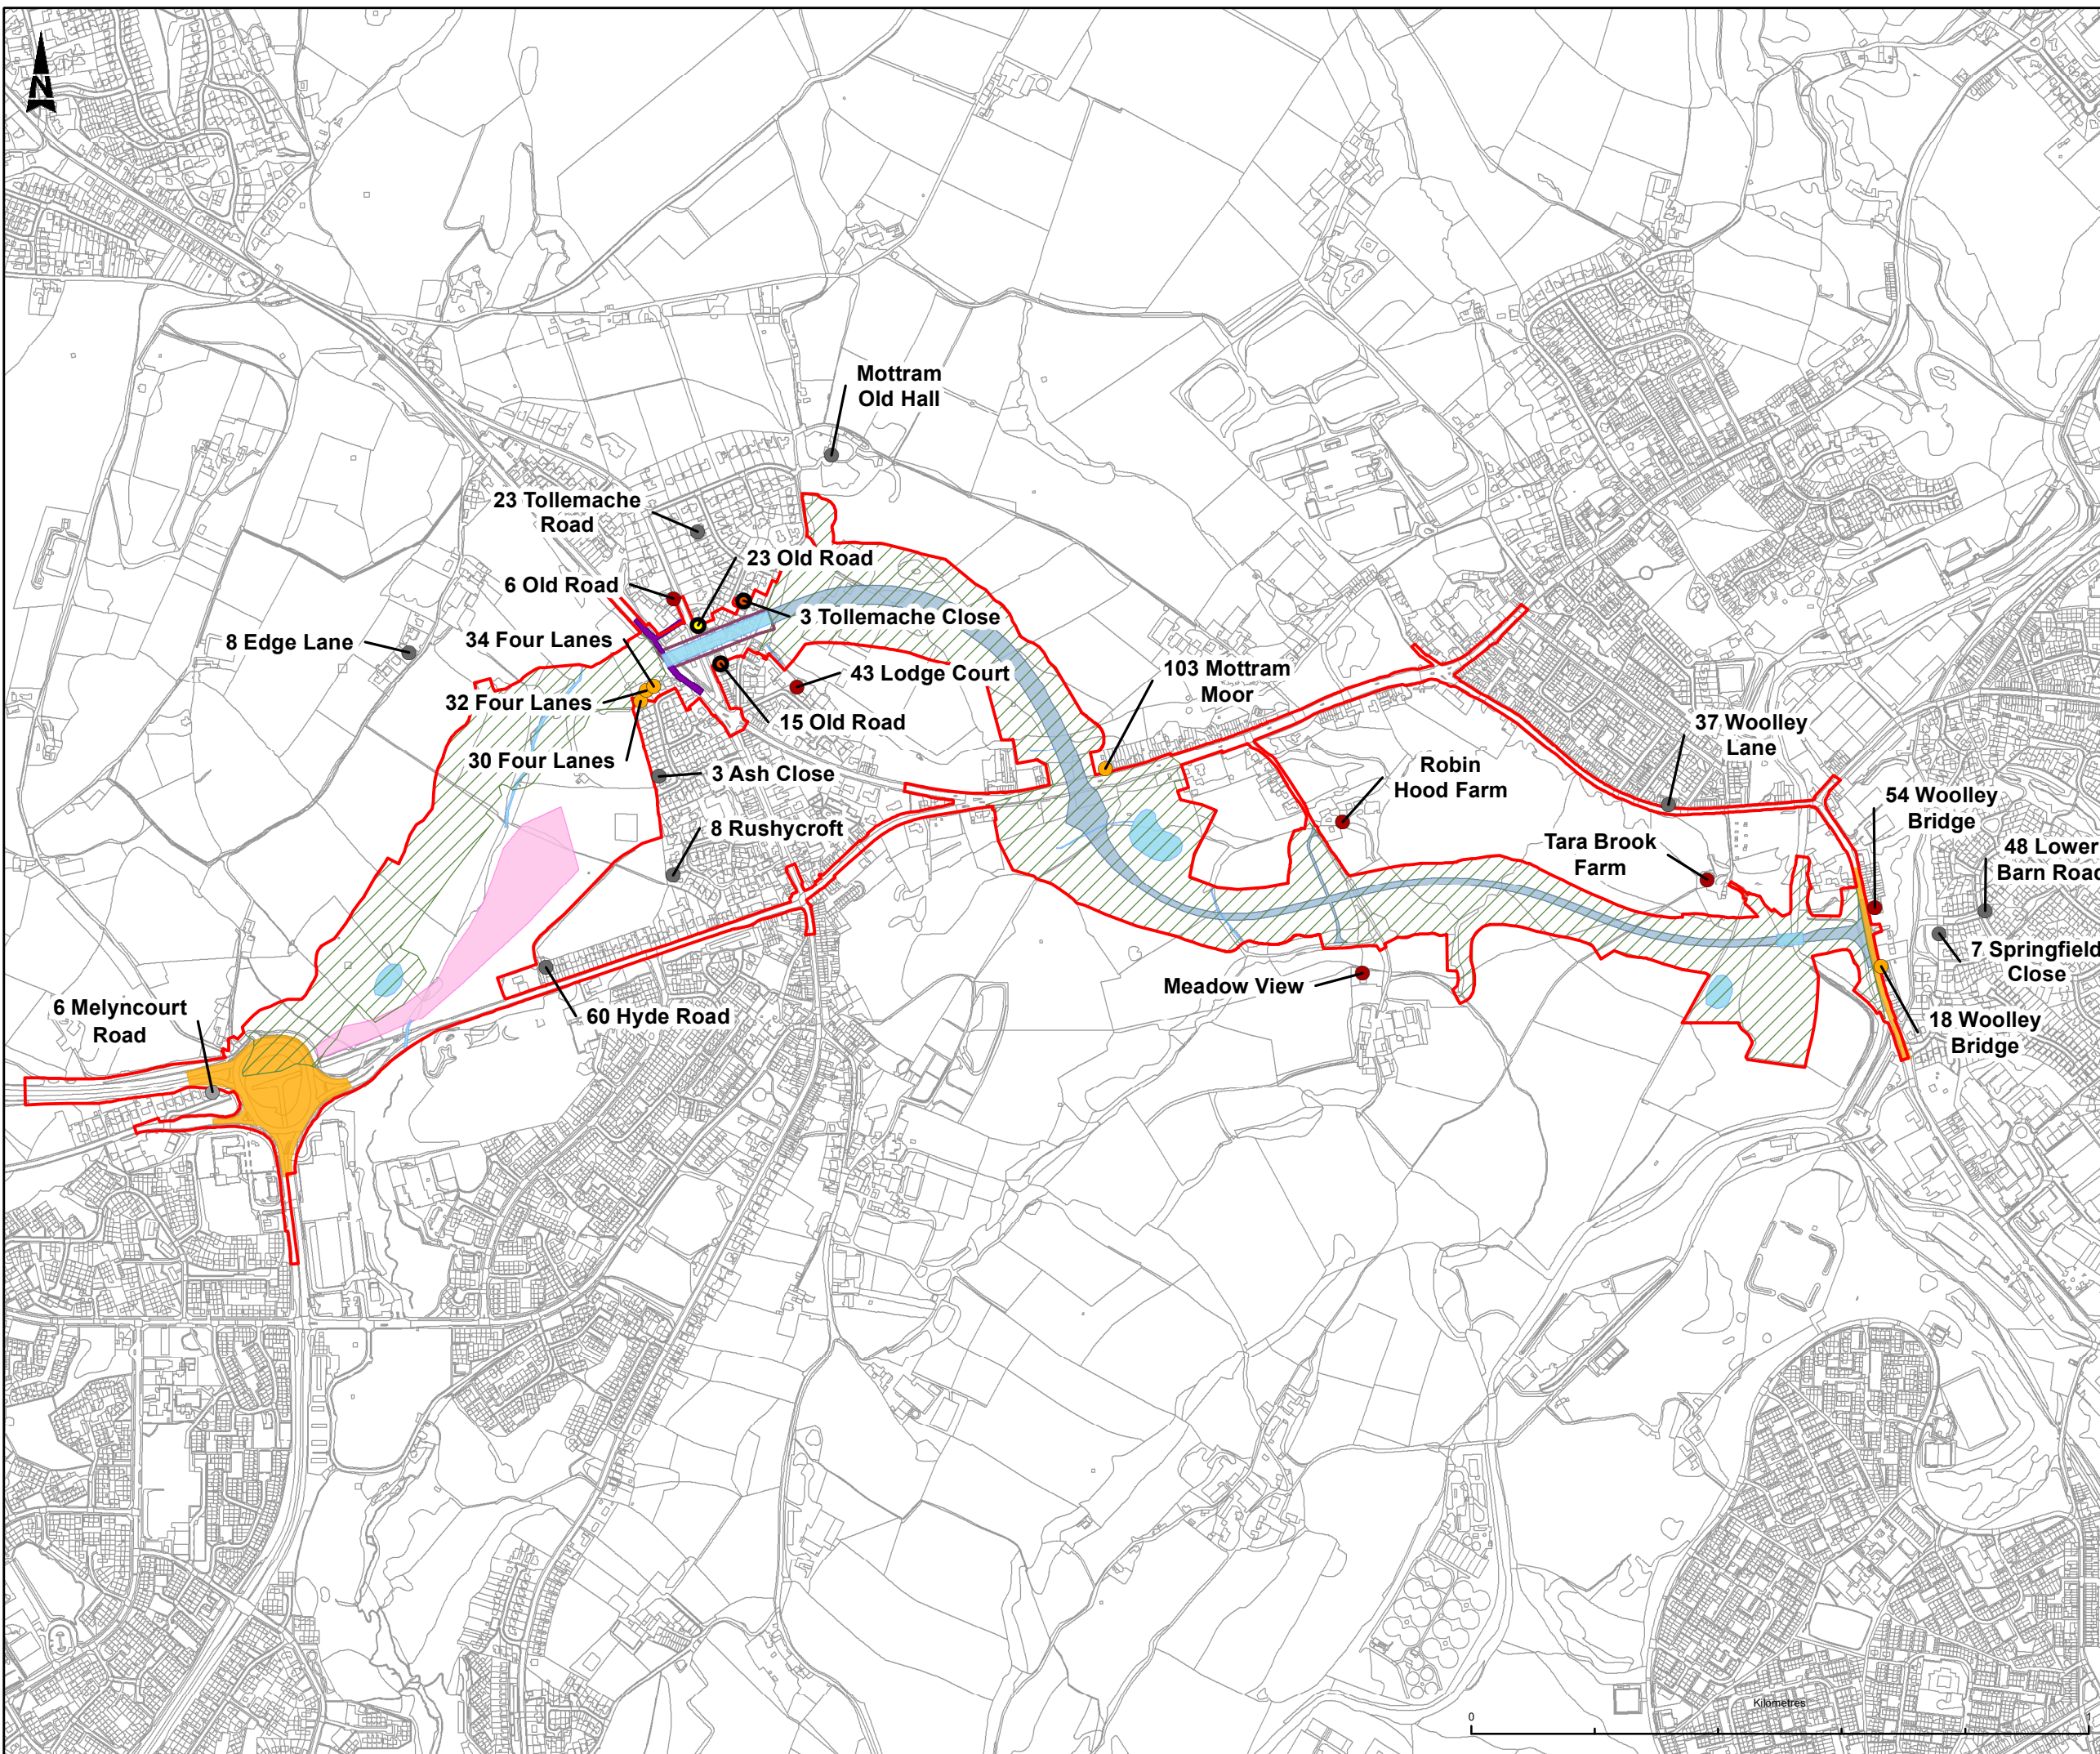

- LEGEND**
- DEVELOPMENT CONSENT ORDER (DCO) BOUNDARY
 - WATERCOURSE WORKS
 - COMPOUND IN USE
 - TRAFFIC MANAGEMENT
 - TEMPORARY ROAD REALIGNMENT
 - ROAD CONSTRUCTION
 - MOTTRAM UNDERPASS
 - LANDSCAPING
- IMPACT SIGNIFICANCE**
- MAJOR SIGNIFICANT EFFECT
 - MAJOR EFFECT
 - MODERATE SIGNIFICANT EFFECT
 - MODERATE EFFECT
 - MINOR EFFECT
 - NEGLIGIBLE EFFECT

This map is reproduced from Ordnance Survey material with the permission of Ordnance Survey on behalf of the controller of Her Majesty's Stationery Office. © Crown Copyright. Unauthorised reproduction infringes Crown copyright and may lead to prosecution or civil proceedings.
 CLIENT NAME: Highways England LICENCE NUMBER: 100030649

Description			
Status	Revision	Issue Date	
Description			
Status	Revision	Issue Date	
Description			
Status	Revision	Issue Date	
Description DCO SUBMISSION			
Status	A4	Revision P01	Issue Date 08/06/21
Drawn	SD	Checked LM	Reviewed LY
Authorised	MR	Status	
Drawing Suitability			A4


highways england

Scheme Name
A57 LINK ROADS

Drawing Title
**FIGURE 11.6
CONSTRUCTION NOISE IMPACTS - PHASE 3
SHEET 3 OF 5**

PINS Ref. No.
TR010034/APP/6.4

Drawing Number	Originator	Volume
HE551473	BBA	EGN
A57_AL_SCHEME	DR	LE - 060453
Location	Type	Role Number
Scale	1:10,000	Original Size A3
Rev.	P01	

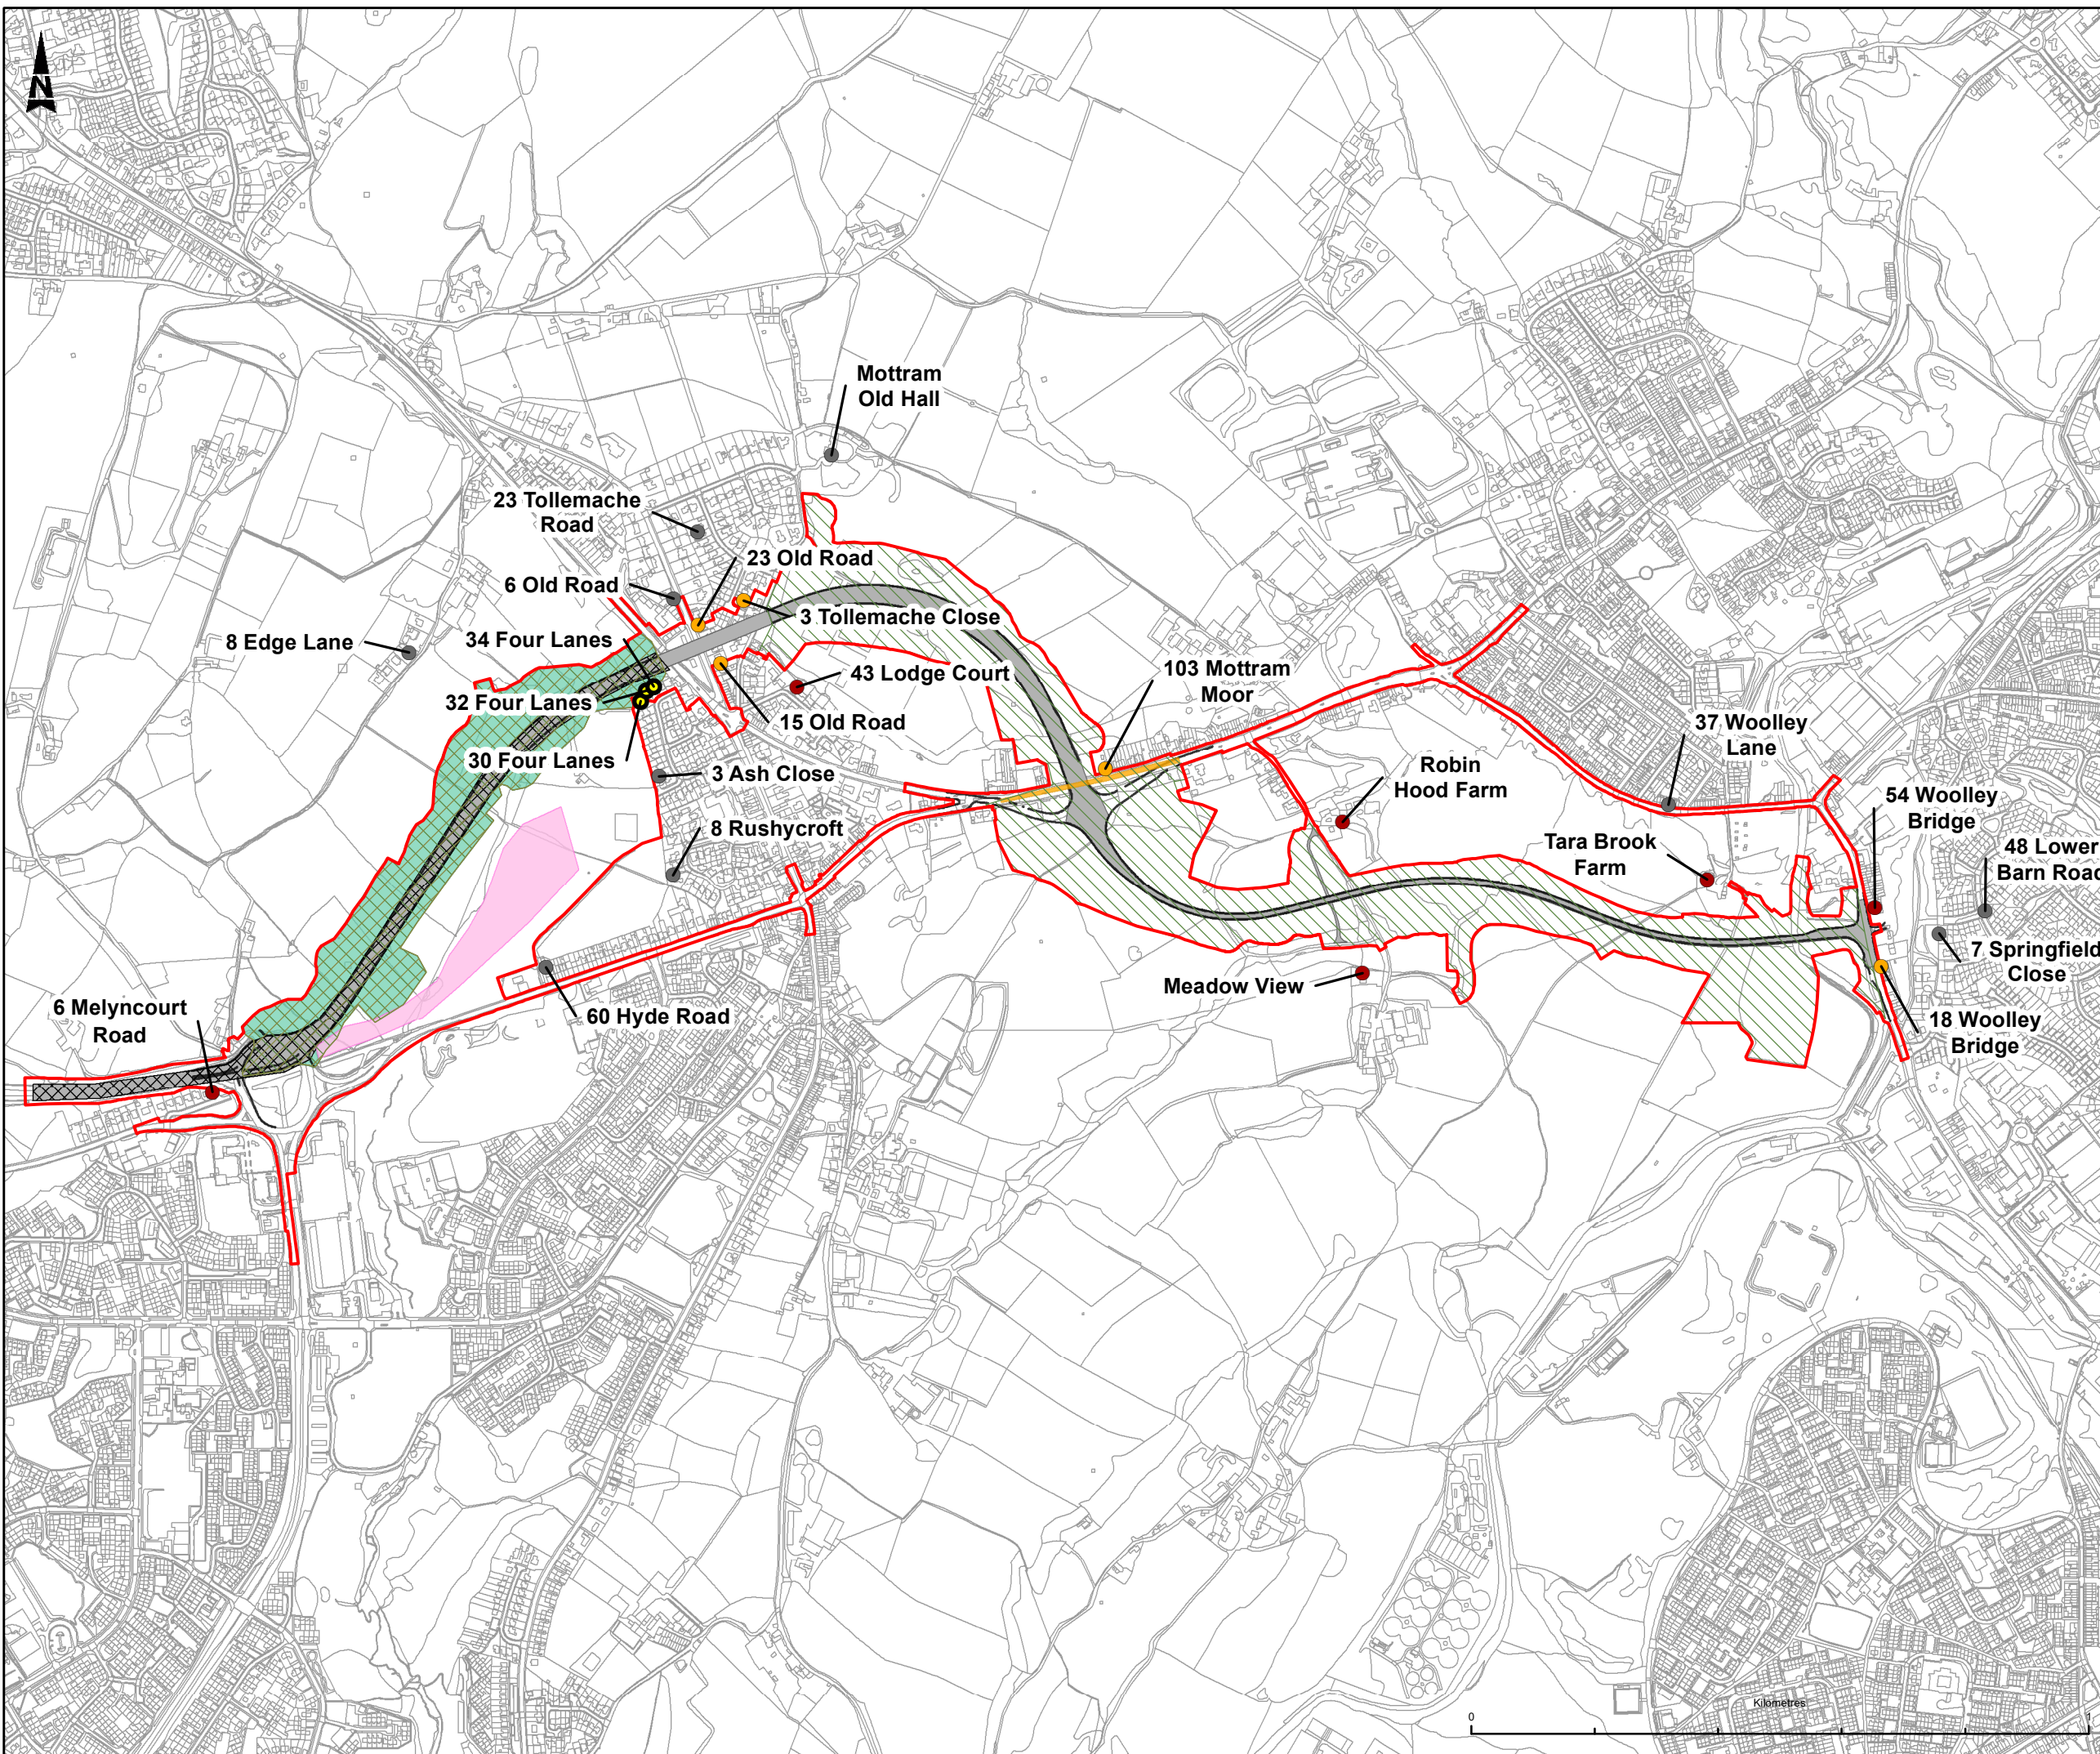

- LEGEND**
- DEVELOPMENT CONSENT ORDER (DCO) BOUNDARY
 - COMPOUND IN USE
 - TRAFFIC MANAGEMENT
 - ROAD SURFACING
 - STREET FURNITURE
 - ROAD CONSTRUCTION
 - TRANSPORT OF FILL MATERIAL
 - EXCAVATION
 - LANDSCAPING
- IMPACT SIGNIFICANCE**
- MAJOR SIGNIFICANT EFFECT
 - MAJOR EFFECT
 - MODERATE SIGNIFICANT EFFECT
 - MODERATE EFFECT
 - MINOR EFFECT
 - NEGLIGIBLE EFFECT

This map is reproduced from Ordnance Survey material with the permission of Ordnance Survey on behalf of the controller of Her Majesty's Stationery Office. © Crown Copyright. Unauthorised reproduction infringes Crown copyright and may lead to prosecution or civil proceedings.
 CLIENT NAME: Highways England LICENCE NUMBER: 100030649

Description			
Status	Revision	Issue Date	
Description			
Status	Revision	Issue Date	
Description			
Status	Revision	Issue Date	
Description DCO SUBMISSION			
Status	A4	Revision P01	Issue Date 08/06/21
Drawn	SD	Checked LM	Reviewed LY
Authorised	MR	Status	
Drawing Suitability			A4


**highways
england**

Scheme Name
A57 LINK ROADS

Drawing Title
**FIGURE 11.6
CONSTRUCTION NOISE IMPACTS - PHASE 4
SHEET 4 OF 5**

PINS Ref. No.
TR010034/APP/6.4

Drawing Number	Originator	Volume
HE551473	BBA	EGN
A57_AL_SCHEME	DR	LE - 060453
Location	Type	Role Number
Scale	1:10,000	Original Size A3
Rev	P01	

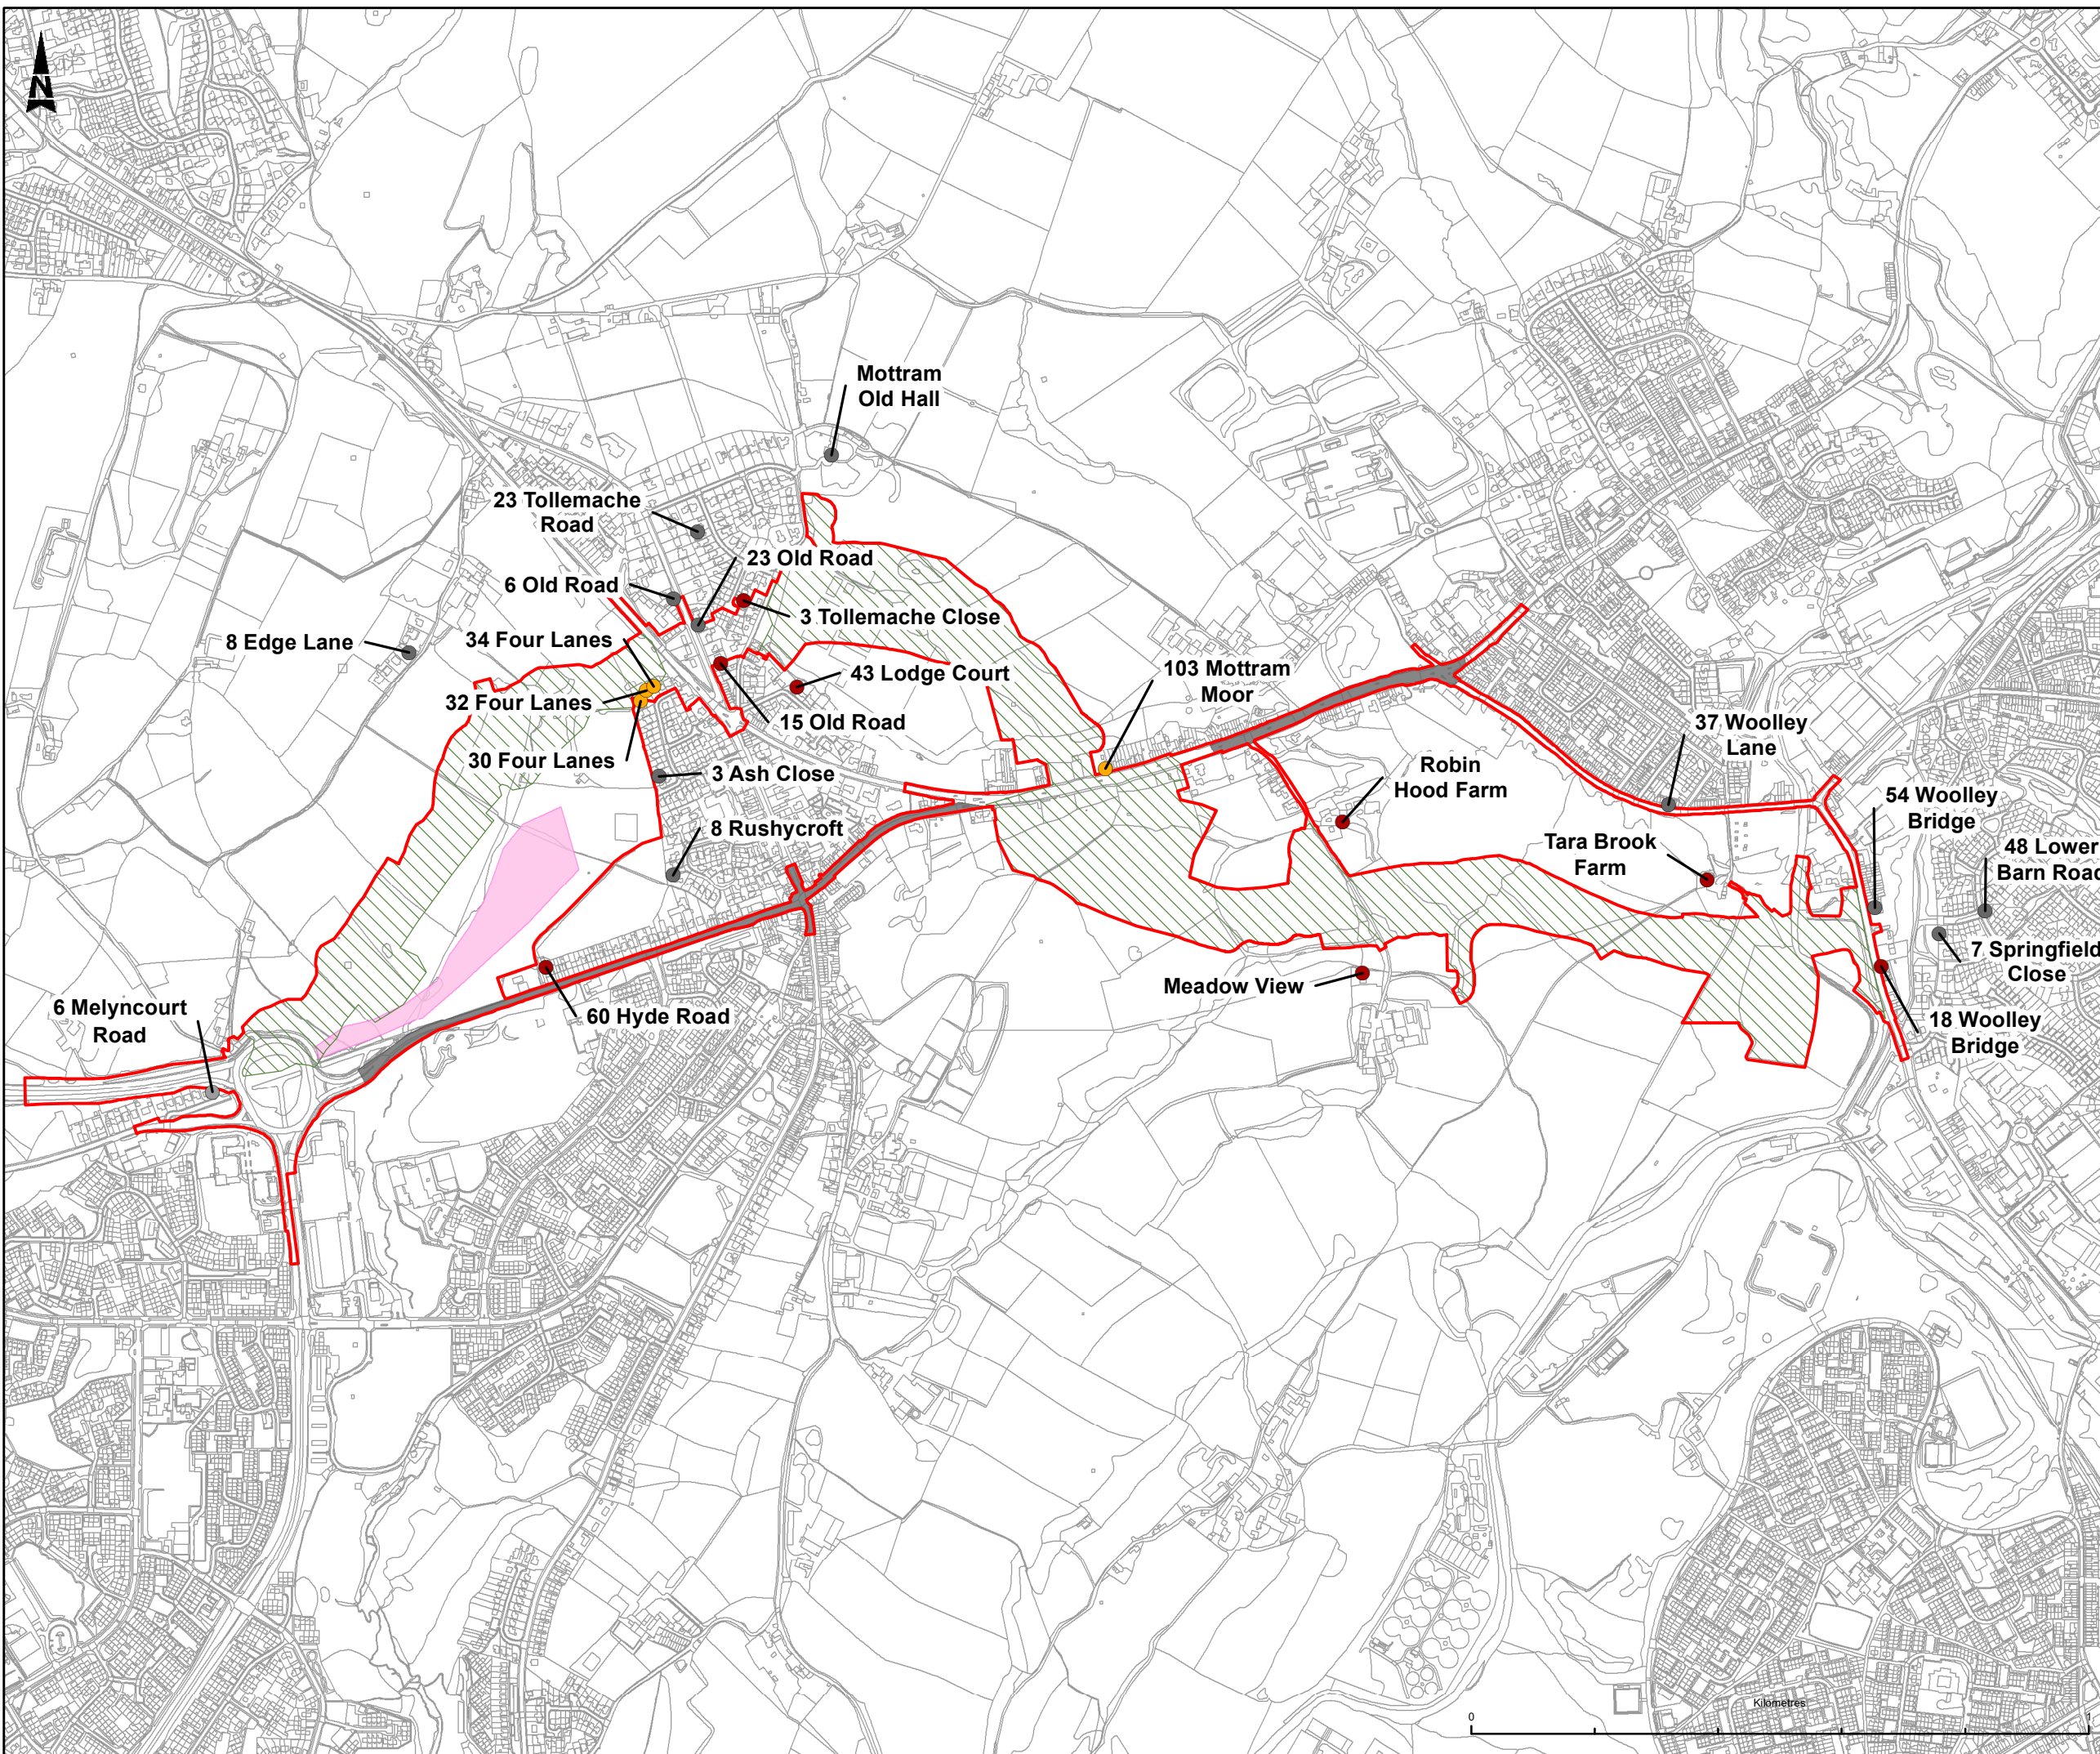

- LEGEND**
- DEVELOPMENT CONSENT ORDER (DCO) BOUNDARY
 - COMPOUND IN USE
 - ROAD CONSTRUCTION (DETRUNKING)
 - LANDSCAPING
- IMPACT SIGNIFICANCE**
- MAJOR SIGNIFICANT EFFECT
 - MAJOR EFFECT
 - MODERATE SIGNIFICANT EFFECT
 - MODERATE EFFECT
 - MINOR EFFECT
 - NEGLIGIBLE EFFECT

This map is reproduced from Ordnance Survey material with the permission of Ordnance Survey on behalf of the controller of Her Majesty's Stationery Office. © Crown Copyright. Unauthorised reproduction infringes Crown copyright and may lead to prosecution or civil proceedings.
 CLIENT NAME: Highways England LICENCE NUMBER: 100030649

Description			
Status	Revision	Issue Date	
Description			
Status	Revision	Issue Date	
Description			
Status	Revision	Issue Date	
Description DCO SUBMISSION			
Status	A4	Revision P01	Issue Date 08/06/21
Drawn	SD	Checked LM	Reviewed LY
Authorised	MR	Status	
Drawing Suitability			A4

highways england

Scheme Name
A57 LINK ROADS

Drawing Title
FIGURE 11.6
CONSTRUCTION NOISE IMPACTS - PHASE 5
SHEET 5 OF 5

PINS Ref. No.
TR010034/APP/6.4

Drawing Number	Originator	Volume
HE551473	BBA	EGN
A57_AL_SCHEME	DR	LE
Location	Type	Role
Scale	1:10,000	Original Size
Rev.	A3	P01

