


**A57 Link Roads
TR010034**

**6.4 Environmental Statement
Figure 15.1 - Committed Developments**

APFP Regulation 5(2)(a)

Planning Act 2008 Infrastructure Planning (Applications: Prescribed
Forms and Procedure) Regulations 2009

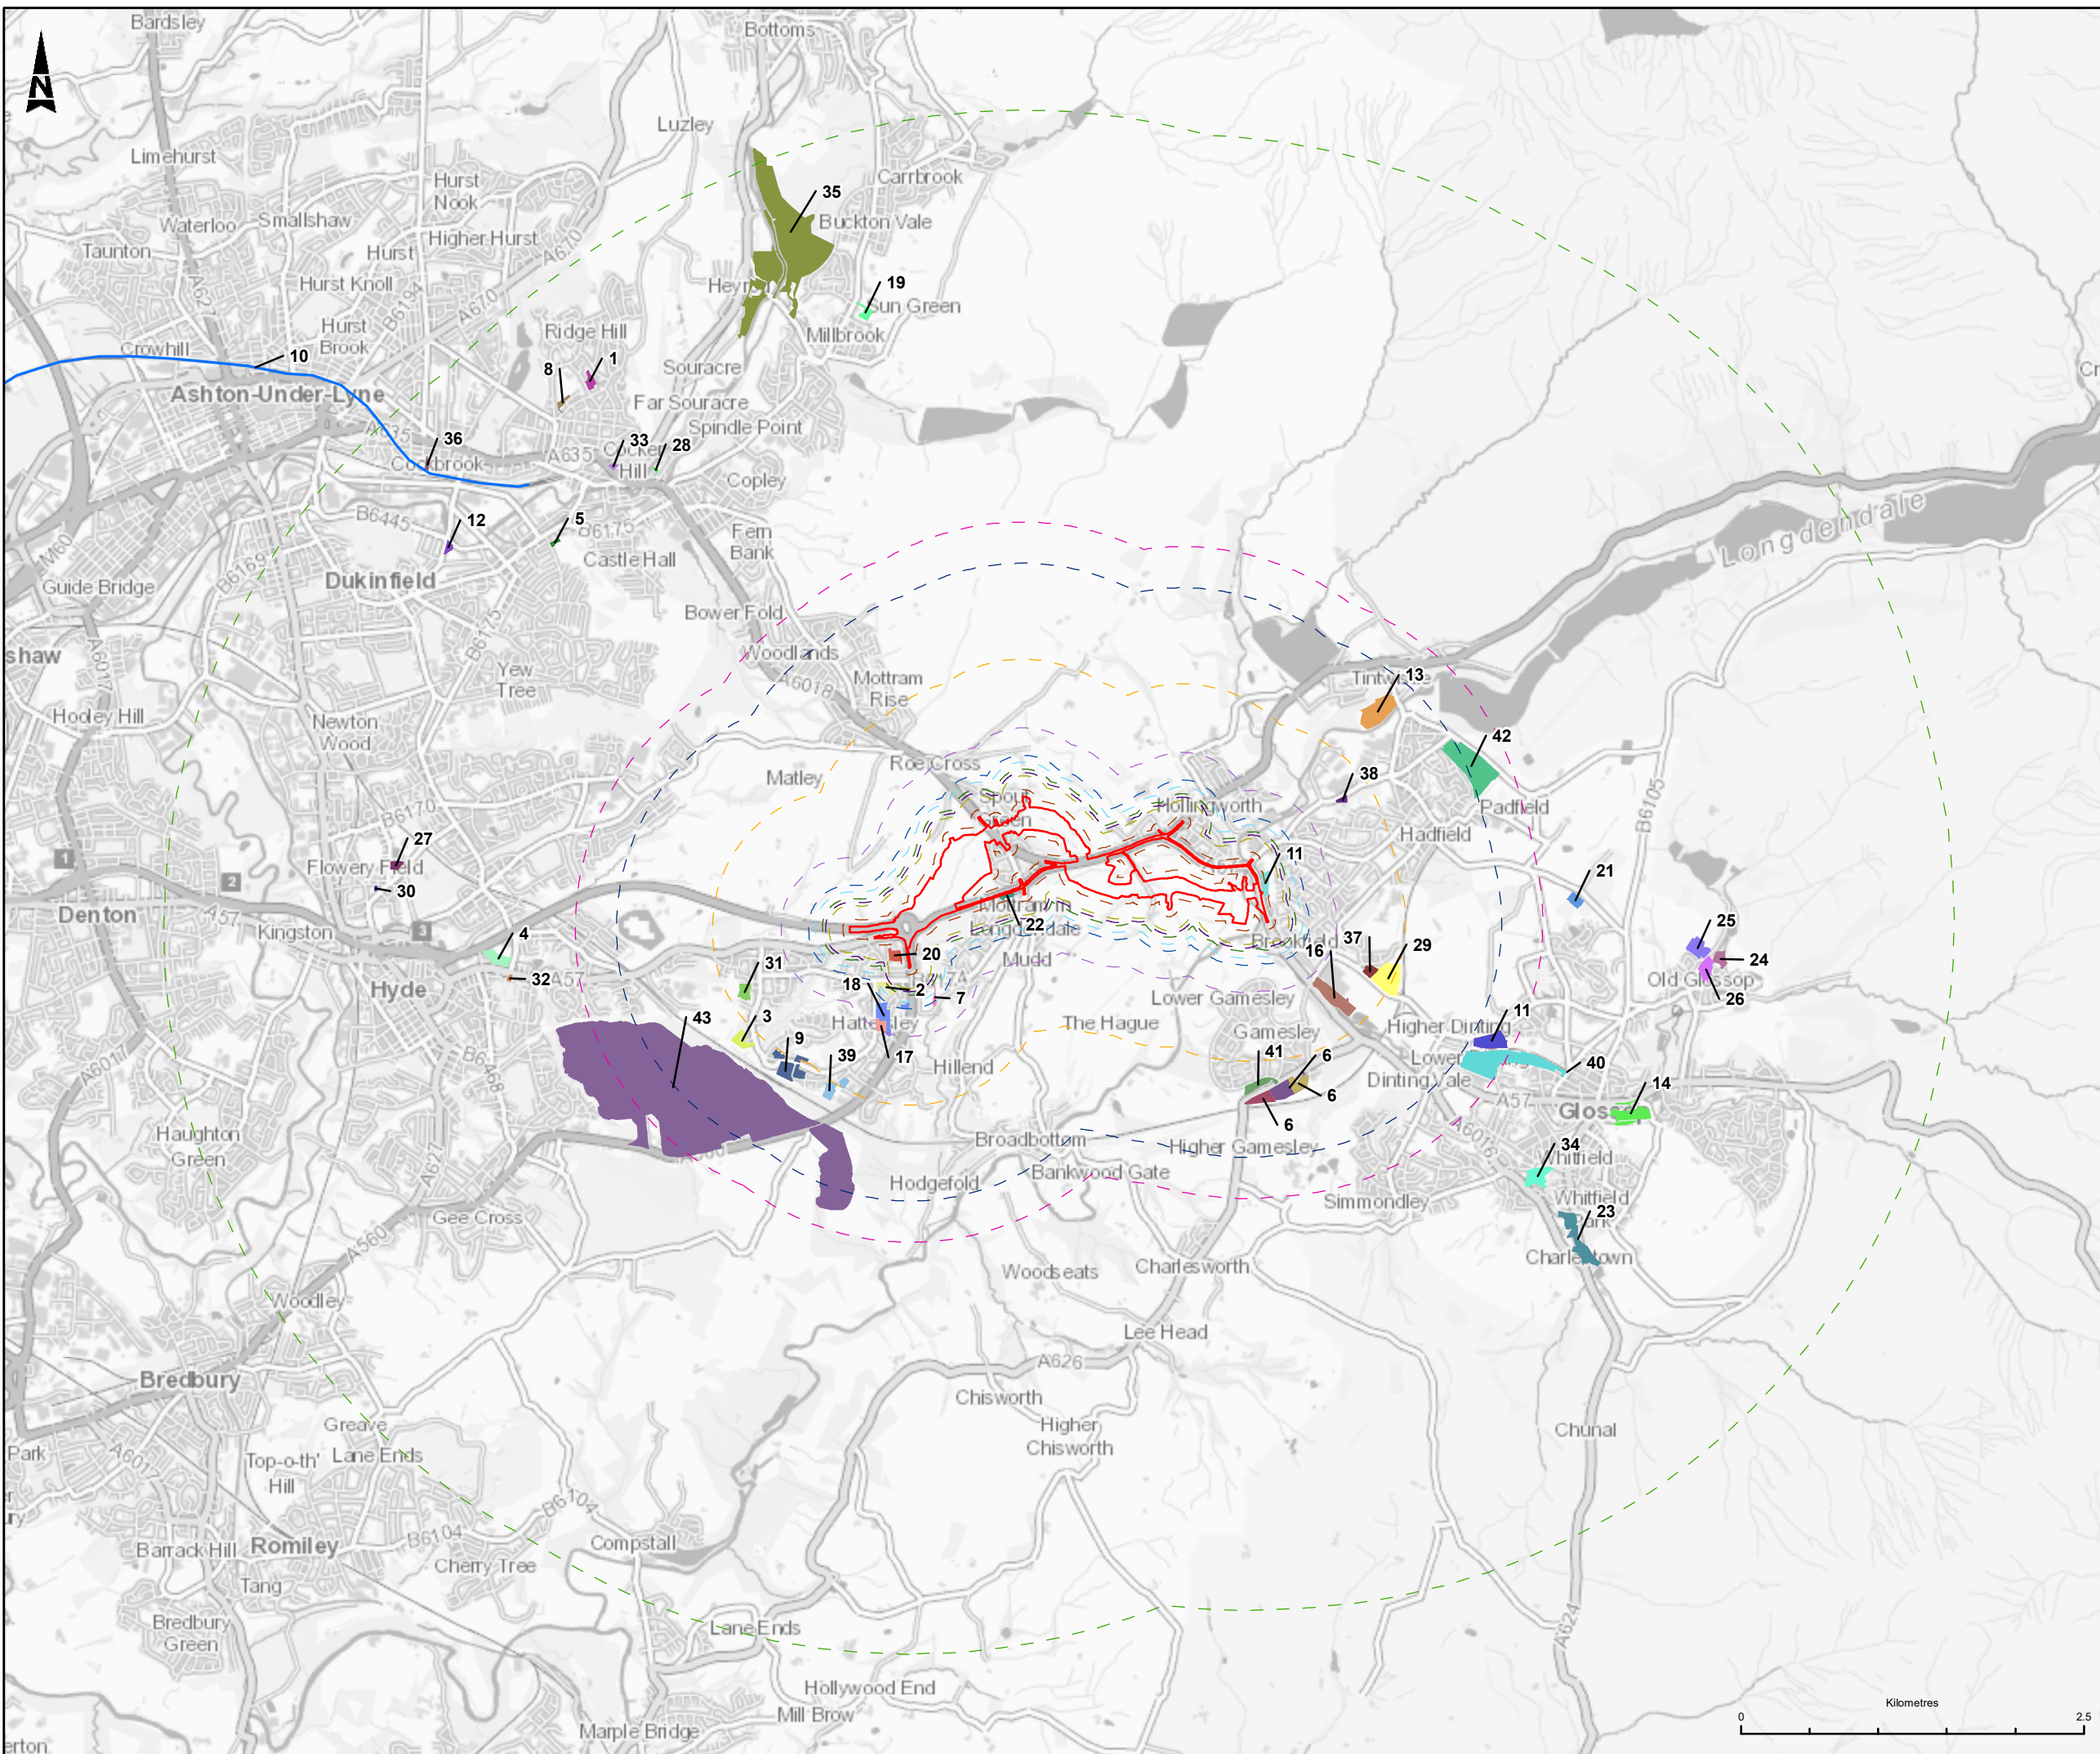

- LEGEND**
- DEVELOPMENT CONSENT ORDER (DCO) BOUNDARY
 - 500M ZONE OF INFLUENCE - BIODIVERSITY (ANCIENT WOODLAND, VETERAN TREES & S41 SPECIES) (CONSTRUCTION & OPERATION)
 - 150M ZONE OF INFLUENCE - BIODIVERSITY (AQUATIC HABITATS) (CONSTRUCTION & OPERATION)
 - 175M ZONE OF INFLUENCE - BIODIVERSITY (OTTERS & WATER VOLES) (CONSTRUCTION & OPERATION)
 - 200M ZONE OF INFLUENCE - AIR QUALITY (CONSTRUCTION)
 - 250M ZONE OF INFLUENCE - GEOLOGY AND SOILS (RECEPTORS) (CONSTRUCTION & OPERATION)
 - 300M ZONE OF INFLUENCE - NOISE AND VIBRATION (CONSTRUCTION)
 - 500M ZONE OF INFLUENCE - CULTURAL HERITAGE (NON-DESIGNATED ASSETS), BIODIVERSITY (BADGER & GREAT CRESTED NEWTS), POPULATION & HUMAN HEALTH (IMPACTS ON LAND USE & ACCESSIBILITY) (CONSTRUCTION & OPERATION)
 - 1KM ZONE OF INFLUENCE - CULTURAL HERITAGE (DESIGNATED ASSETS), LANDSCAPE (RECEPTORS), HYDROGEOLOGICAL (GROUNDWATER RECEPTORS), WATER FEATURES & ASSOCIATED FLOODPLAIN) (CONSTRUCTION & OPERATION)
 - 1.7KM ZONE OF INFLUENCE - CULTURAL HERITAGE (TINTWHISTLE CONSERVATION ZONE) (CONSTRUCTION & OPERATION)
 - 2KM ZONE OF INFLUENCE - BIODIVERSITY (STATUTORY & NON-STATUTORY DESIGNATED SITES FOR NATURE CONSERVATION), LANDSCAPE (VISUAL RECEPTORS) (CONSTRUCTION & OPERATION)
 - 5KM ZONE OF INFLUENCE - AIR QUALITY (OPERATION), NOISE AND VIBRATION (OPERATION), BIODIVERSITY (BATS AND NOTABLE BIRDS) (CONSTRUCTION & OPERATION)

This map is reproduced from Ordnance Survey material with the permission of Ordnance Survey on behalf of the controller of Her Majesty's Stationery Office. © Crown Copyright. Unauthorised reproduction infringes Crown copyright and may lead to prosecution or civil proceedings.
 CLIENT NAME: Highways England LICENCE NUMBER: 100030649

Description			
Status	Revision	Issue Date	
Description			
Status	Revision	Issue Date	
Description			
Status	Revision	Issue Date	
Description DCO SUBMISSION			
Status	A4	Revision P01	Issue Date 10/06/21
Drawn	LA	Checked BT	Reviewed LY
Authorised	MR		
Drawing Suitability			Status
DCO SUBMISSION			A4

highways england

Scheme Name: **A57 LINK ROADS**

Drawing Title: **FIGURE 15.1 COMMITTED DEVELOPMENTS**

PINS Ref. No.: **TR010034/APP/6.4**

Drawing Number	Originator	Volume
HE551473	BBA	EGN
A57_AL_SCHEME	DR	LE
		060460
Location	Type	Role
		Number
Scale	1:45,000	Original Size
		A3
		Rev
		P01