

A57 Link Roads TR010034 2.6 Scheme Layout Plans

APFP Regulation 5(2)(o)

Planning Act 2008 Infrastructure Planning (Applications: Prescribed Forms and Procedure) Regulations 2009

May 2022



Infrastructure Planning

Planning Act 2008

The Infrastructure Planning (Applications: Prescribed Forms and Procedure) Regulations 2009

A57 Link Roads

Development Consent Order 202[x]

2.6 SCHEME LAYOUT PLANS

Regulation Number:	Regulation 5(2)(o)
Planning Inspectorate Scheme Reference	TR010034
Application Document Reference	TR010034/APP/2.6
Author:	A57 Link Roads Project Team, National Highways

Version	Date	Status of Version
Rev 5.0	May 2022	Deadline 11
Rev 4.0	April 2022	Deadline 8
Rev 3.0	February 2022	Deadline 5
Rev 2.0	January 2022	Deadline 2
Rev 1.0	June 2021	DCO Application



Table of contents

ChapterPages1.Introduction41.1Introduction and purpose of this document41.2Scope and format of the Scheme Layout Plans42.Schedule of plans included in this application document5



1. Introduction

1.1 Introduction and purpose of this document

- 1.1.1 National Highways (the "Applicant") has applied to the Secretary of State for Development Consent Order ("DCO") to determine the Applicant's proposals for the creation of new link roads and alteration to the existing A57, A57 Link Roads (the "Scheme"). The application is submitted to the Planning Inspectorate (the "Inspectorate") in accordance with section 37 of the Planning Act 2008 (the "2008 Act").
- 1.1.2 This document comprises part of the suite of Application documents and is submitted to comply with Regulation 5(2)(o), of the Infrastructure Planning (Applications: Prescribed Forms and Procedure) Regulations 2009 (as amended), which requires:

'5(2)(o) 'any other plans, drawings and sections necessary to describe the proposals for which development consent is sought, showing details of design, external appearance, and the preferred layout of buildings and structures, drainage, surface water management, means of vehicular and pedestrian access, any car parking to be provided, and means of landscaping;'.

1.1.3 The Scheme's layout plans are submitted for approval and will be certified under article 45 of the DCO once the Order is made. As this document is part of a suite of Application documentation, it should be read alongside and is informed by other Application documents. In particular, the plans should be read alongside the Book of Reference (TR010034/APP/4.3 rev 5 submitted at Deadline 9) and Schedule 1 of the Development Consent Order (TR010034/APP/3.1 rev 7 submitted at Deadline 9).

1.2 Scope and format of the Scheme Layout Plans

- 1.2.1 The Scheme's layout plans have been included in the application to show the key features of the Scheme for which development consent is sought, for example, the proposed highway works and the areas of environmental mitigation.
- 1.2.2 This document should be read alongside and is informed by the other Application documents, in particular:
 - Schedule 1: Authorised Development [TR010034/APP/3.1]; and
 - Environmental Statement Chapter 7 Landscape and Visual Effects [TR010034/APP/6.3]



2. Schedule of plans included in this application document

Document title	Document number	Version
2.6 Scheme Layout Plans – Key Plan Regulation 5(4)	TR010034/APP/2.6 HE551473-BBA-LDC-A57_AL_SCHEME- DR-ZL-020600	P02
2.6 Scheme Layout Plans – Legend Regulation 5(2)(o)	TR010034/APP/2.6 HE551473-BBA-LDC-A57_AL_SCHEME- DR-ZL-020611	P02
2.6 Scheme Layout Plans – Sheet 1 of 10. Regulation 5(2)(o)	TR010034/APP/2.6 HE551473-BBA-LDC-A57_AL_SCHEME- DR-ZL-020601	P0 <u>4</u> 3
2.6 Scheme Layout Plans – Sheet 2 of 10. Regulation 5(2)(o)	TR010034/APP/2.6 HE551473-BBA-LDC-A57_AL_SCHEME- DR-ZL-020602	P02
2.6 Scheme Layout Plans – Sheet 3 of 10. Regulation 5(2)(o)	TR010034/APP/2.6 HE551473-BBA-LDC-A57_AL_SCHEME- DR-ZL-020603	P02
2.6 Scheme Layout Plans – Sheet 4 of 10. Regulation 5(2)(o)	TR010034/APP/2.6 HE551473-BBA-LDC-A57_AL_SCHEME- DR-ZL-020604	P04
2.6 Scheme Layout Plans – Sheet 5 of 10. Regulation 5(2)(o)	TR010034/APP/2.6 HE551473-BBA-LDC-A57_AL_SCHEME- DR-ZL-020605	P02
2.6 Scheme Layout Plans – Sheet 6 of 10. Regulation 5(2)(o)	TR010034/APP/2.6 HE551473-BBA-LDC-A57_AL_SCHEME- DR-ZL-020606	P02
2.6 Scheme Layout Plans – Sheet 7 of 10. Regulation 5(2)(o)	TR010034/APP/2.6 HE551473-BBA-LDC-A57_AL_SCHEME- DR-ZL-020607	P02
2.6 Scheme Layout Plans – Sheet 8 of 10. Regulation 5(2)(o)	TR010034/APP/2.6 HE551473-BBA-LDC-A57_AL_SCHEME- DR-ZL-020608	P02
2.6 Scheme Layout Plans – Sheet 9 of 10 Regulation 5(2)(o)	TR010034/APP/2.6 HE551473-BBA-LDC-A57_AL_SCHEME- DR-ZL-020609	P02
2.6 Scheme Layout Plans – Sheet 10 of 10 Regulation 5(2)(o)	TR010034/APP/2.6 HE551473-BBA-LDC-A57_AL_SCHEME- DR-ZL-020610	P02


© Crown copyright (2022).

You may re-use this information (not including logos) free of charge in any format or medium, under the terms of the Open Government Licence. To view this licence:

visit **www.nationalarchives.gov.uk/doc/open-government-licence/** write to the Information Policy Team, **The National Archives, Kew, London TW9 4DU**, or email **psi@nationalarchives.gsi.gov.uk**.

Printed on paper from well-managed forests and other controlled sources.

Registered office Bridge House, 1 Walnut Tree Close, Guildford GU1 4LZ National Highways Limited registered in England and Wales number 09346363

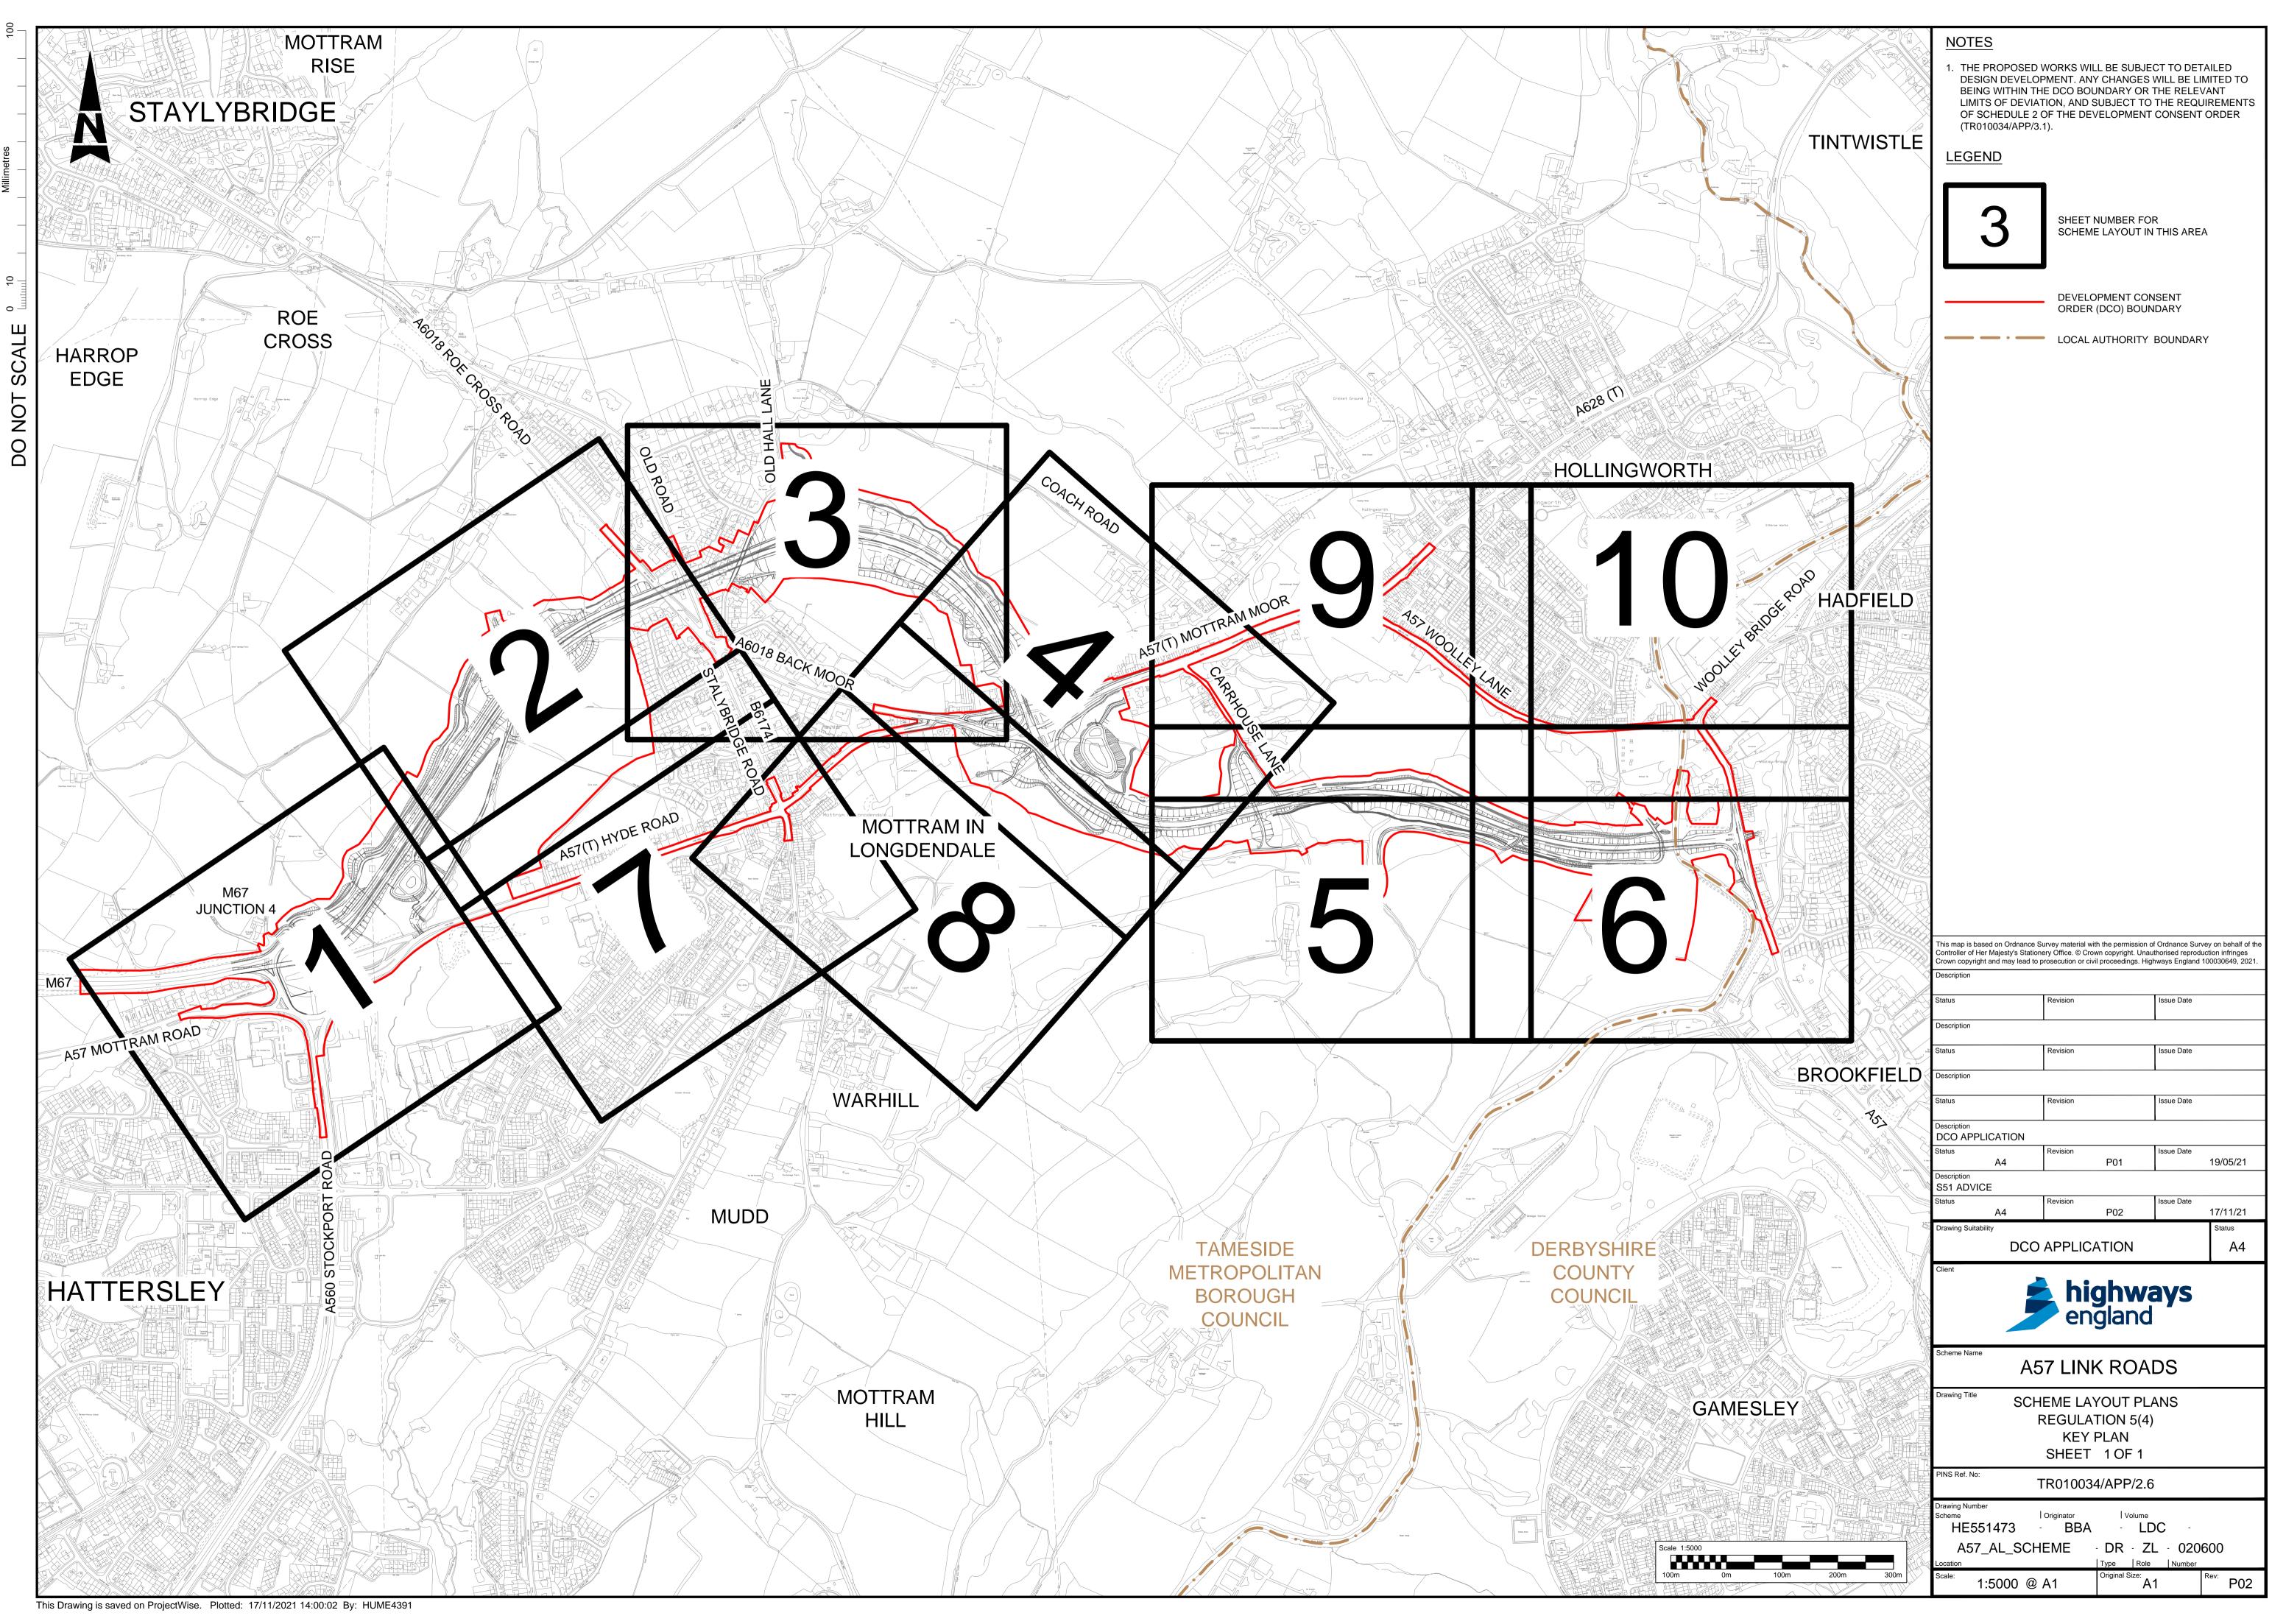

<u>HIGHWAYS</u>		DRAINAGE	
200 -	THE PROPOSED SCHEME		PROPOSED DITCH
			PROPOSED CULVERT
	LOW NOISE SURFACE PAVEMENT TRAFFIC ISLANDS / CENTRAL RESERVATION (SURFACE TYPE TO BE DETERMINED)		DRAINAGE ATTENUATION POND
	HIGHWAY TO BE DETRUNKED	\blacksquare	PROPOSED HEADWALL
ţ.	SIGN	\oplus	PROPOSED OUTFALL
	PRIVATE MEANS OF ACCESS TO BE EXTINGUISHED	ENGINEERING & CC	<u>ONSTRUCTION</u>

00


- 9

о∃

SCALE

DO NOT

CUTTING
EMBANKMEN

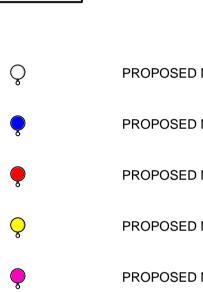

 \bigcirc

BOUNDARIES

ENVIRONMENT

LANDSCAPE ELEMENTS

DITCH

ENGINEERING & CONSTRUCTION

INT

NEW OR MODIFIED BRIDGE/CULVERT STRUCTURE

PROPOSED NEW 5m LIGHTING COLUMN

PROPOSED NEW 6m LIGHTING COLUMN

PROPOSED NEW 8m LIGHTING COLUMN

PROPOSED NEW 10m LIGHTING COLUMN


PROPOSED NEW 12m LIGHTING COLUMN

DCO BOUNDARY TAMESIDE M.B.C. DERBYSHIRE C.C.

LOCAL AUTHORITY BOUNDARY


HIGHWAY BOUNDARY FENCE

+

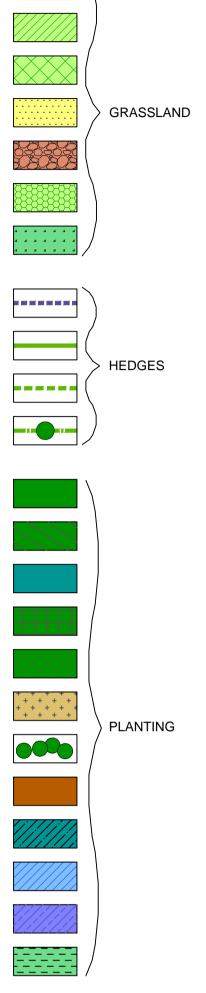

TREES


ECOLOGY PROTECTION MEASURES

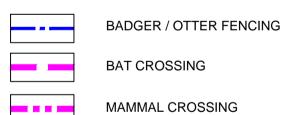

ENVIRONMENTAL BARRIERS


NOISE BARRIER NOISE BARRIER (BADGER / -----


EXISTING VEGETATION

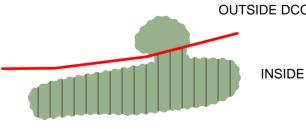

	NO	<u>re</u>				
	1.	FOR FURTHER TO HABITATS I (APPLICATION AND ENVIRON DOCUMENT RE	REGULATIO DOCUMEN ⁻ MENTAL ST	NS ASSESS T REFERENC ATEMENT (#	MENT REP CE TR01003 APPLICATIO	ORT 34/APP/5.3)
	2.	THESE PLANS SCHEDULE 1 C (APPLICATION	OF THE DEV	ELOPMENT	CONSENT	ORDER
	Controller of	s based on Ordnance So of Her Majesty's Statione yright and may lead to p	ery Office. © Crow	vn copyright. Unau	thorised reprodu	ction infringes
	Description		Paulaian		Jacua Data	
	Status Description		Revision		Issue Date	
	Status		Revision		Issue Date	
	Description				I	
	Status		Revision		Issue Date	
OTTER)	Description DCO AF Status	PPLICATION	Revision		Issue Date	
	Description S51 AD			P01		19/05/21
O BOUNDARY	S51 AD Status	A4	Revision	P02	Issue Date	17/11/21
O BOUNDAR Y	Drawing St		APPLICA			Status A4
E DCO BOUNDARY	Client	2	hi			
			en	ghwa gland	ays	
	Scheme Na		7 LINK	K ROA	DS	
	Drawing Ti	SCH				
		RE	EGULATI LEG	ON 5(2)((END)	
	PINS Ref.		SHEET			
	Drawing Nu	Т	R010034	4/APP/2.6	5	
	Scheme HE AS	551473 - 57_AL_SCH	Originator BBA EME	DR Z	L · 0206	611
	Location Scale:	NTS @	A1	Type Role Original Size:	Number	Rev: P02




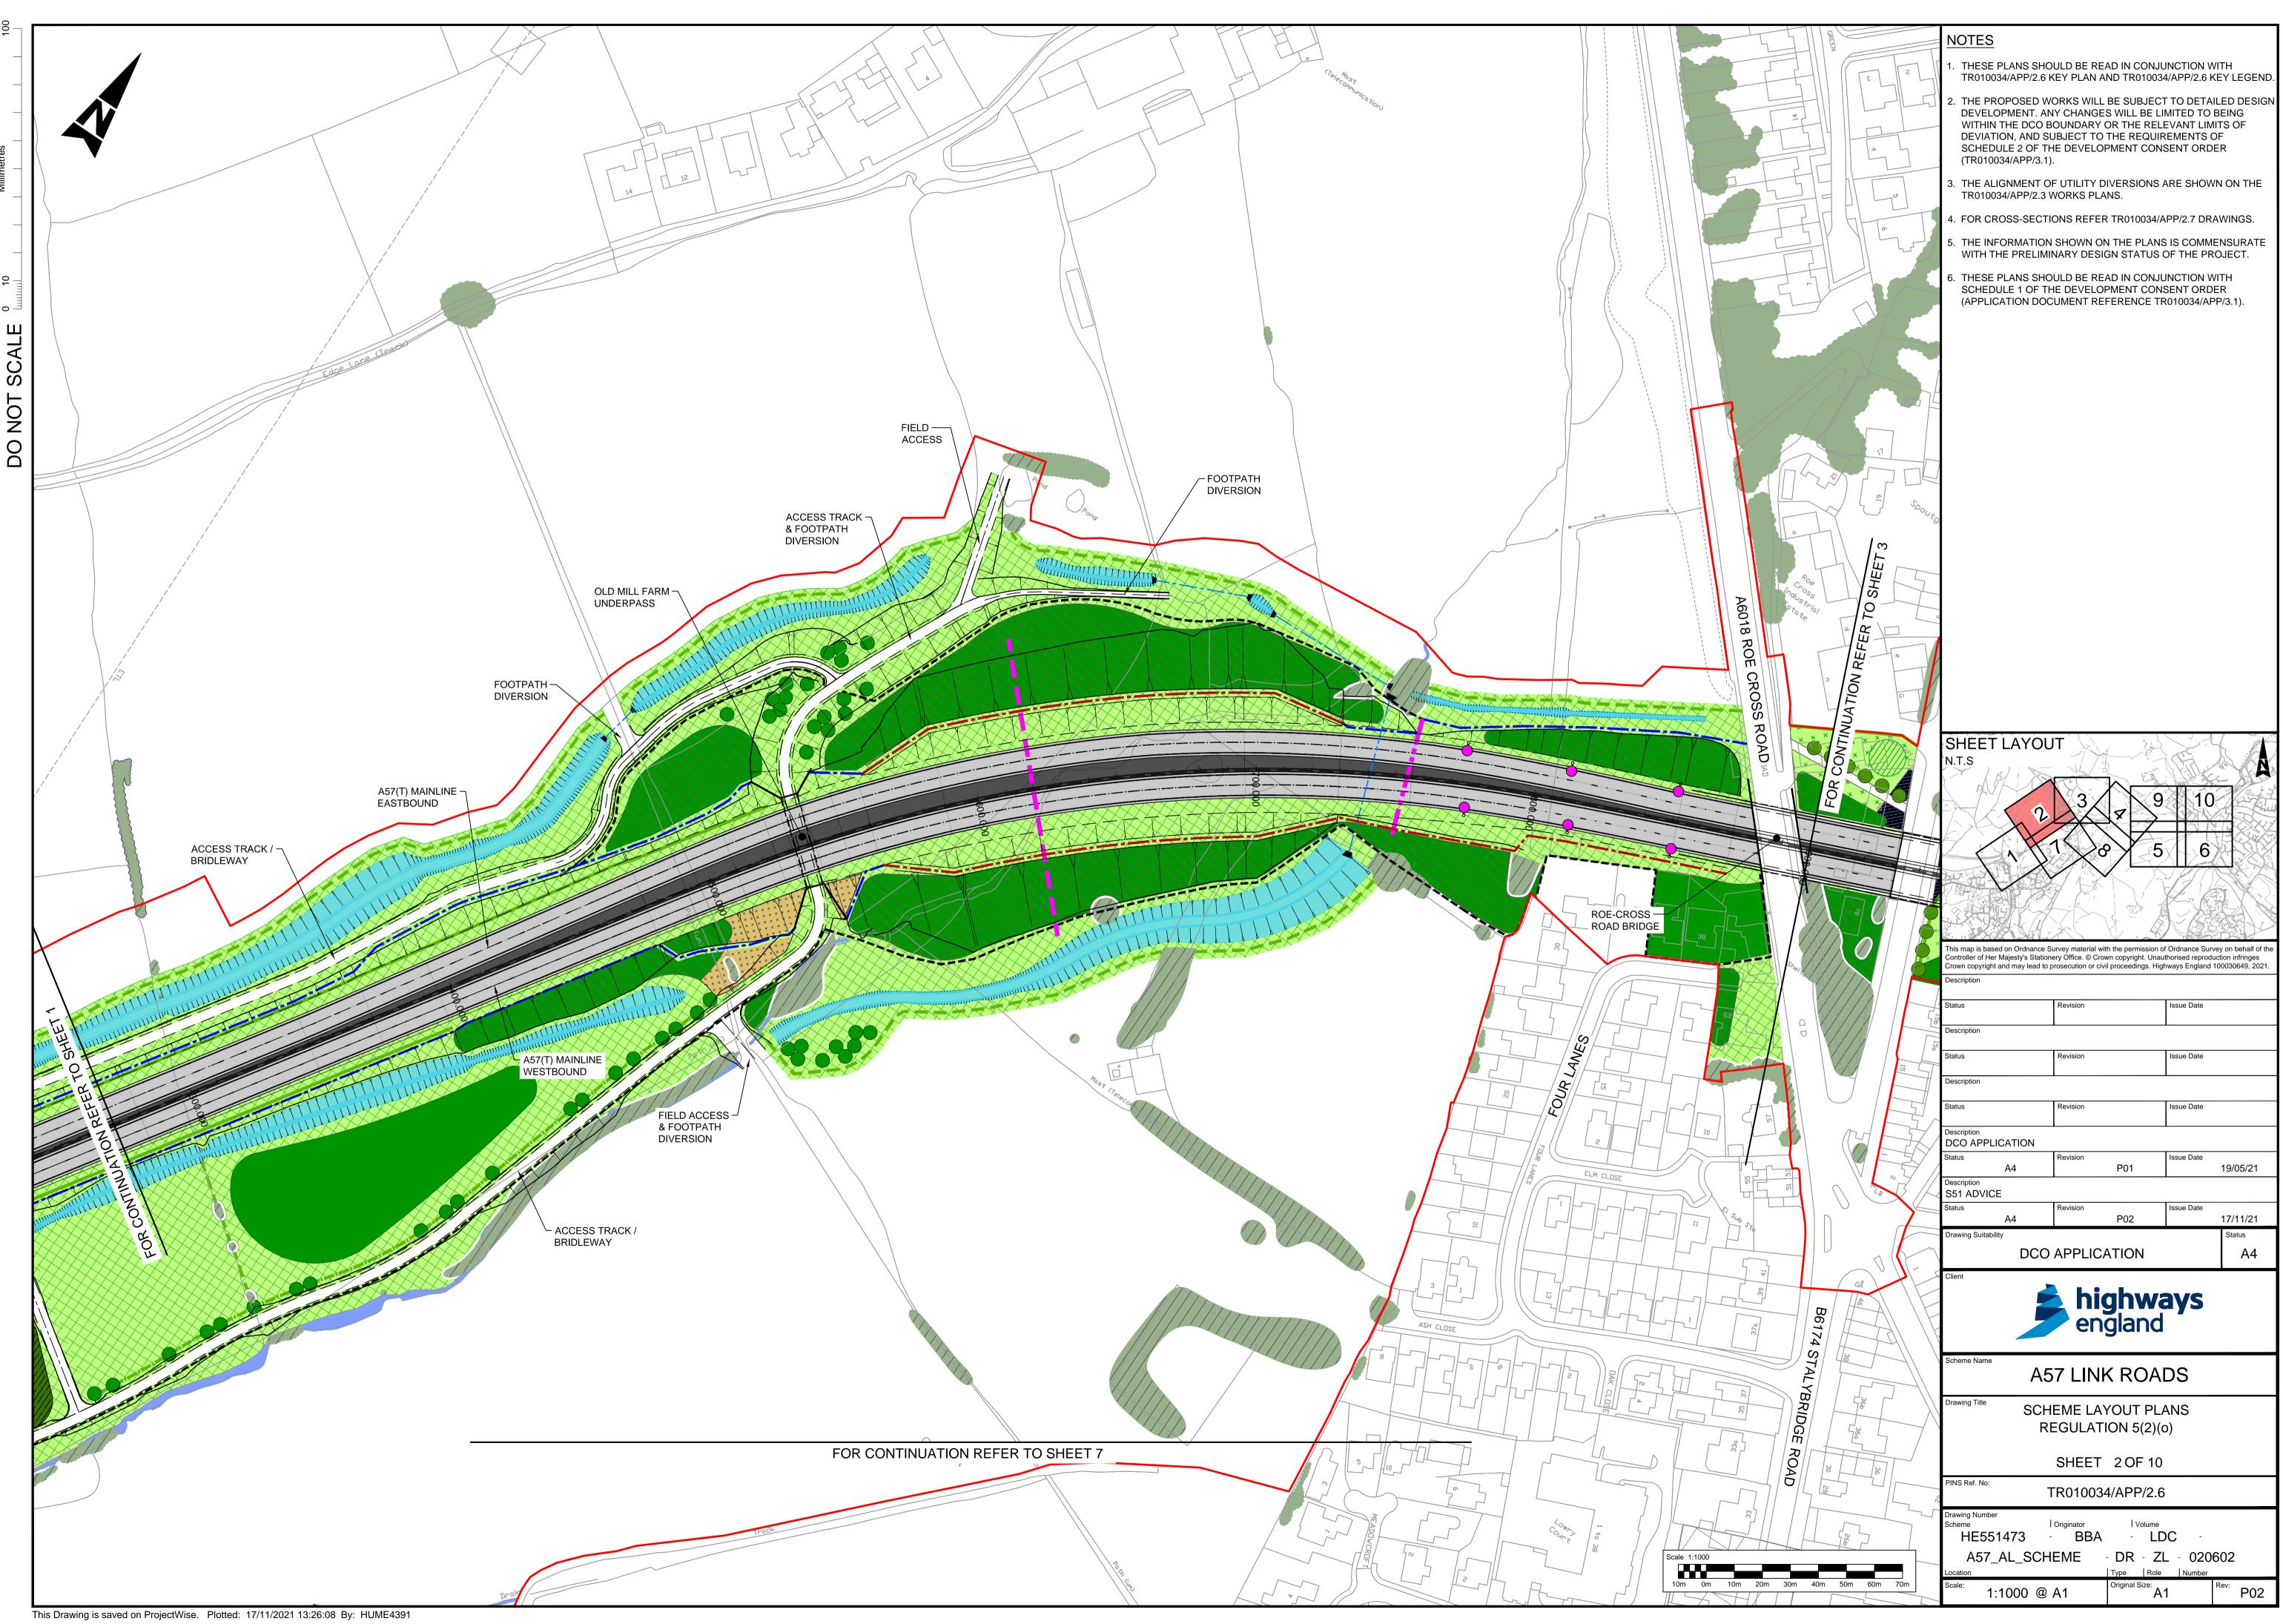

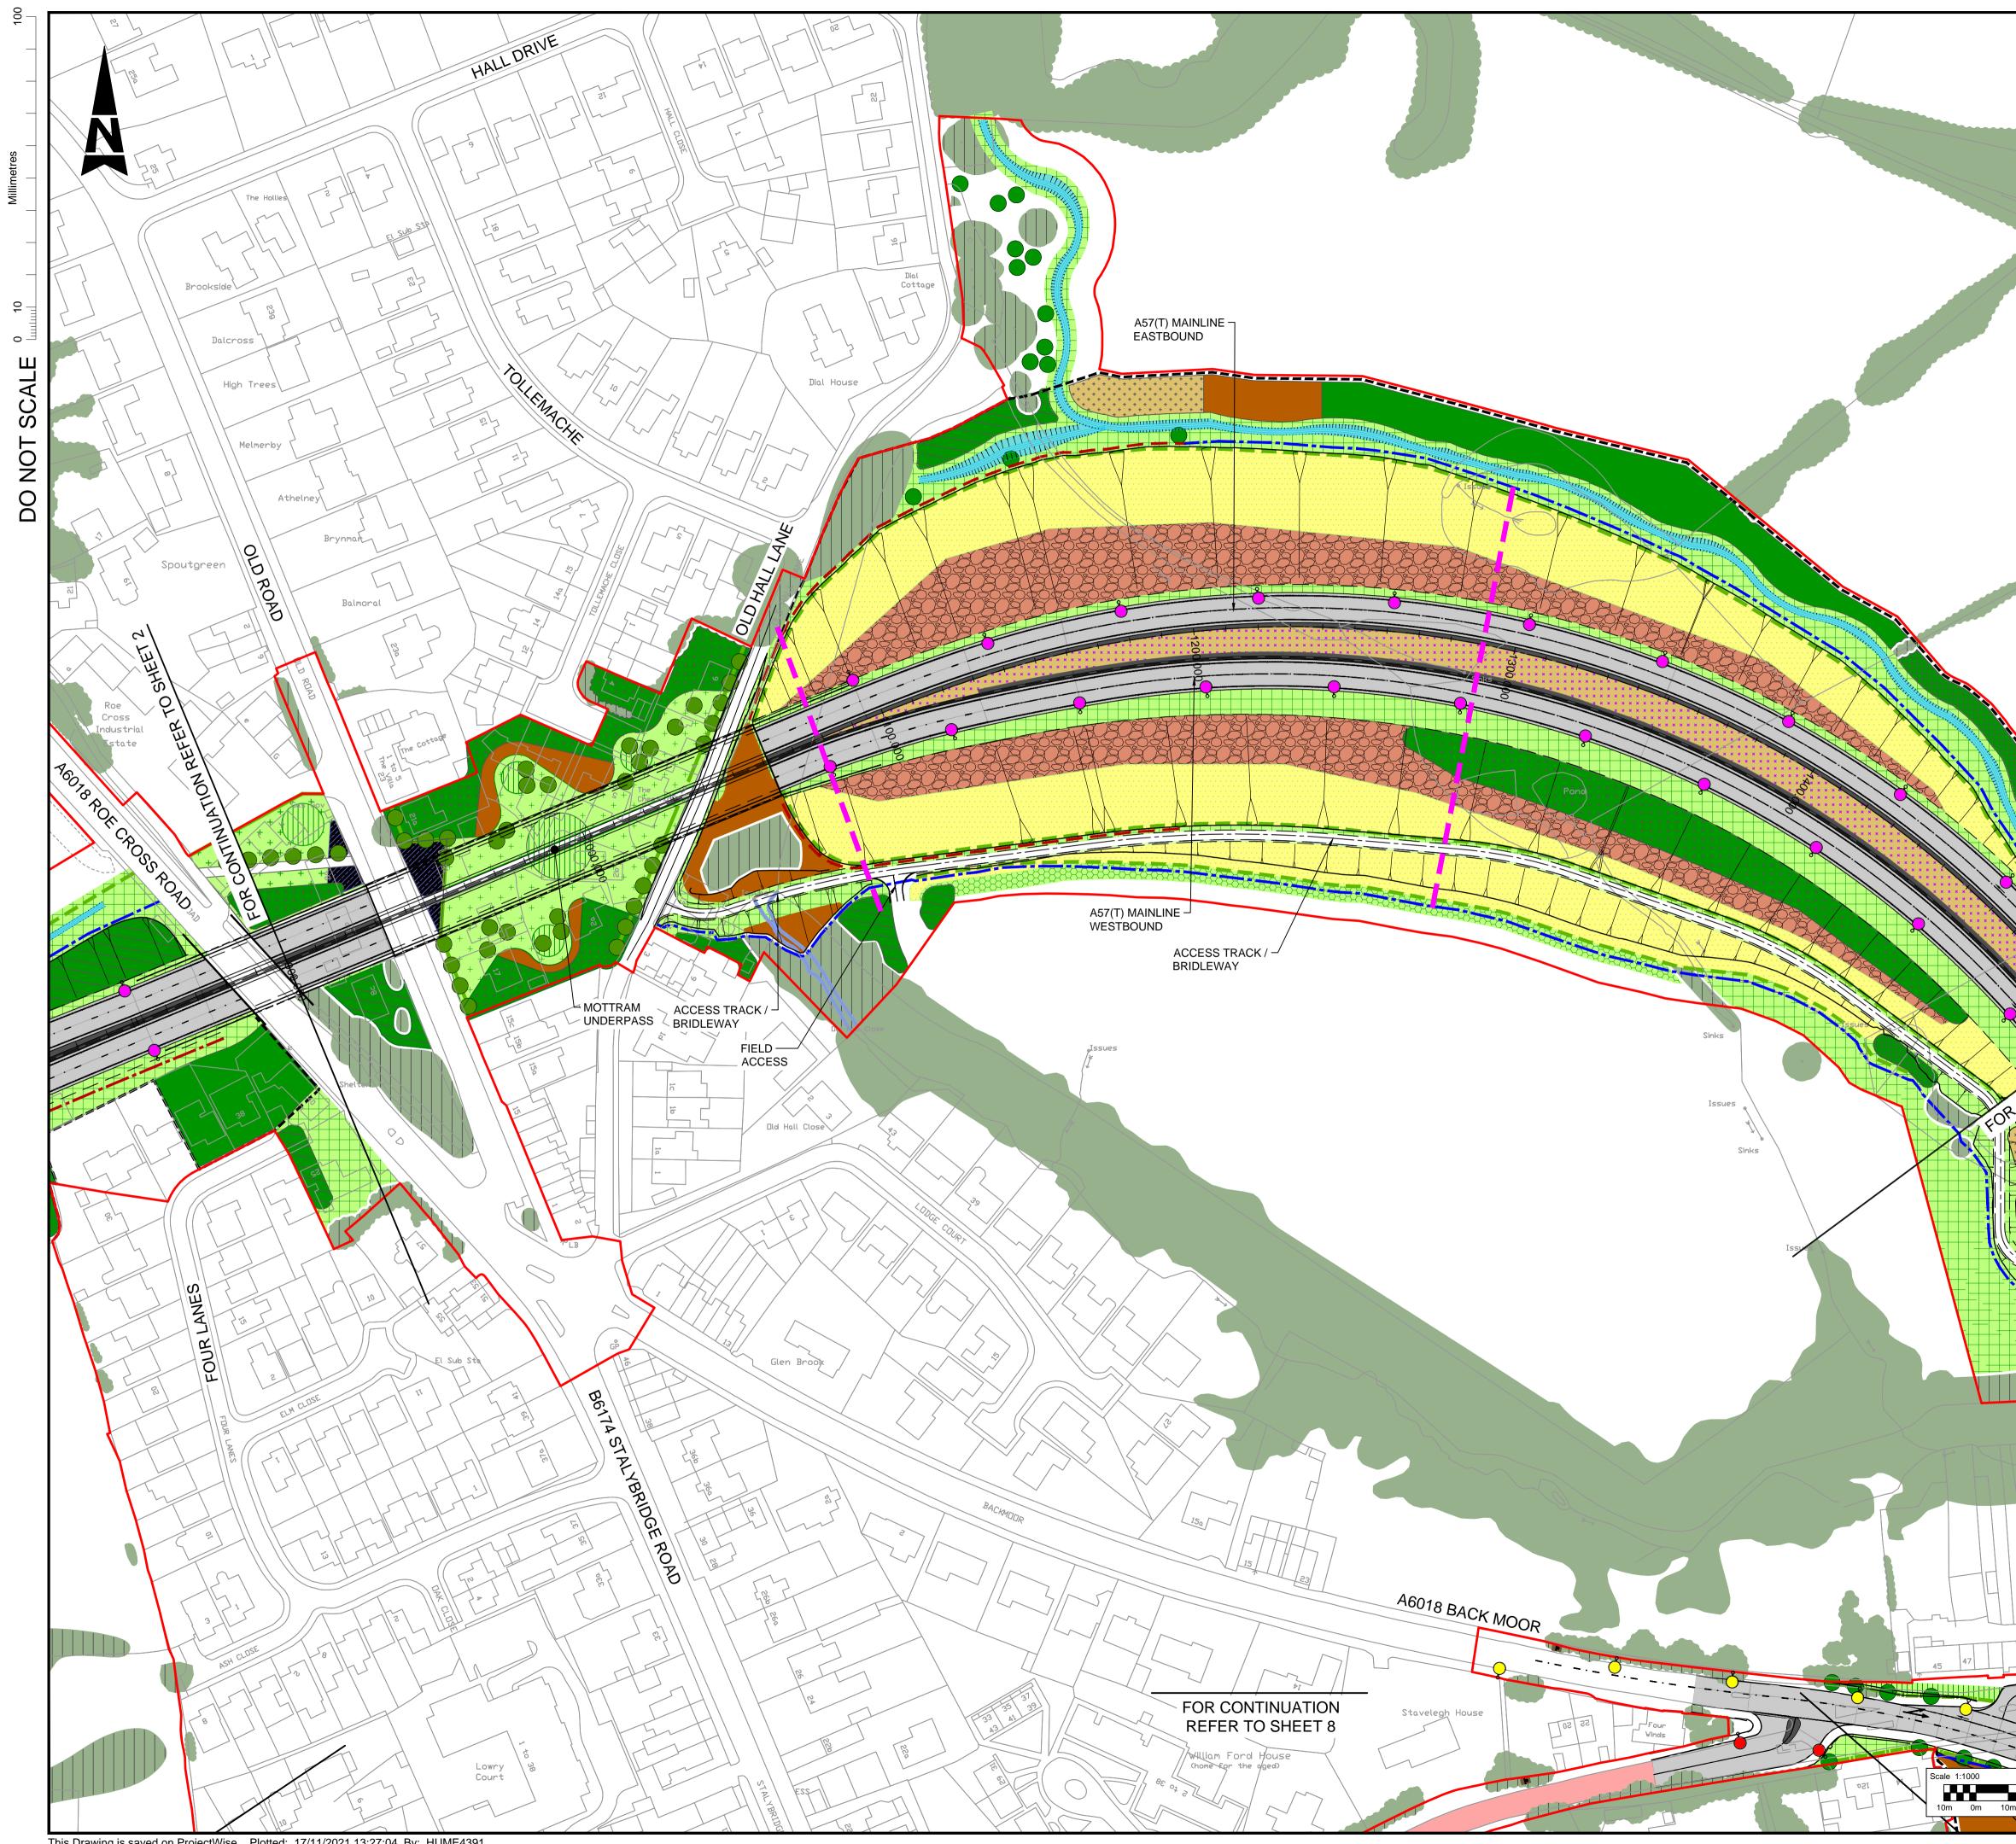



This Drawing is saved on ProjectWise. Plotted: 17/11/2021 13:27:04 By: HUME4391

		ND TR010034/APP/2.6 KEY LEGEND.
	DEVELOPMENT. ANY CHANGES WITHIN THE DCO BOUNDARY (OR THE RELEVANT LIMITS OF
	DEVIATION, AND SUBJECT TO SCHEDULE 2 OF THE DEVELOF (TR010034/APP/3.1).	
	3. THE ALIGNMENT OF UTILITY DI TR010034/APP/2.3 WORKS PLA	
COACU	4. FOR CROSS-SECTIONS REFER	TR010034/APP/2.7 DRAWINGS.
CETACH RETAD (Tra	5. THE INFORMATION SHOWN ON WITH THE PRELIMINARY DESIG	
	6. THESE PLANS SHOULD BE REA SCHEDULE 1 OF THE DEVELOF (APPLICATION DOCUMENT REF	MENT CONSENT ORDER
	(,
Issue		
ISSUE		
EI		
	SHEET LAYOUT	
	N.T.S	
	23	₹ 9 10
THEFT'S	1 1 1 20	5 6
bologet 1 Letter TO ST 1		
TION RE.		
CONTINUE	This map is based on Ordnance Survey material with Controller of Her Majesty's Stationery Office. © Crow Crown copyright and may lead to prosecution or civil	
FO	Description Status Revision	Issue Date
	Description	ISSUE Date
	Status Revision	Issue Date
	Description Status Revision	Issue Date
	Description DCO APPLICATION	
	Status Revision A4	Issue Date 19/05/21
	Description S51 ADVICE Status Revision	Issue Date
	A4 Drawing Suitability	P02 17/11/21 Status
	DCO APPLICA	ATION A4
	🚖 hig	ghways gland
	eng	gland
	Scheme Name A57 LINK	(ROADS
	Drawing Title SCHEME LAY	
	REGULATI	
	PINS Ref. No:	3 OF 10
	TR010034 Drawing Number Scheme Originator	I/APP/2.6
Scale 1:1000	HE551473 - BBA	- LDC - DR - ZL - 020603
10m 0m 10m 20m 30m 40m 50m 60m 70m		Type Role Number Original Size: A1 Rev: P02
		104

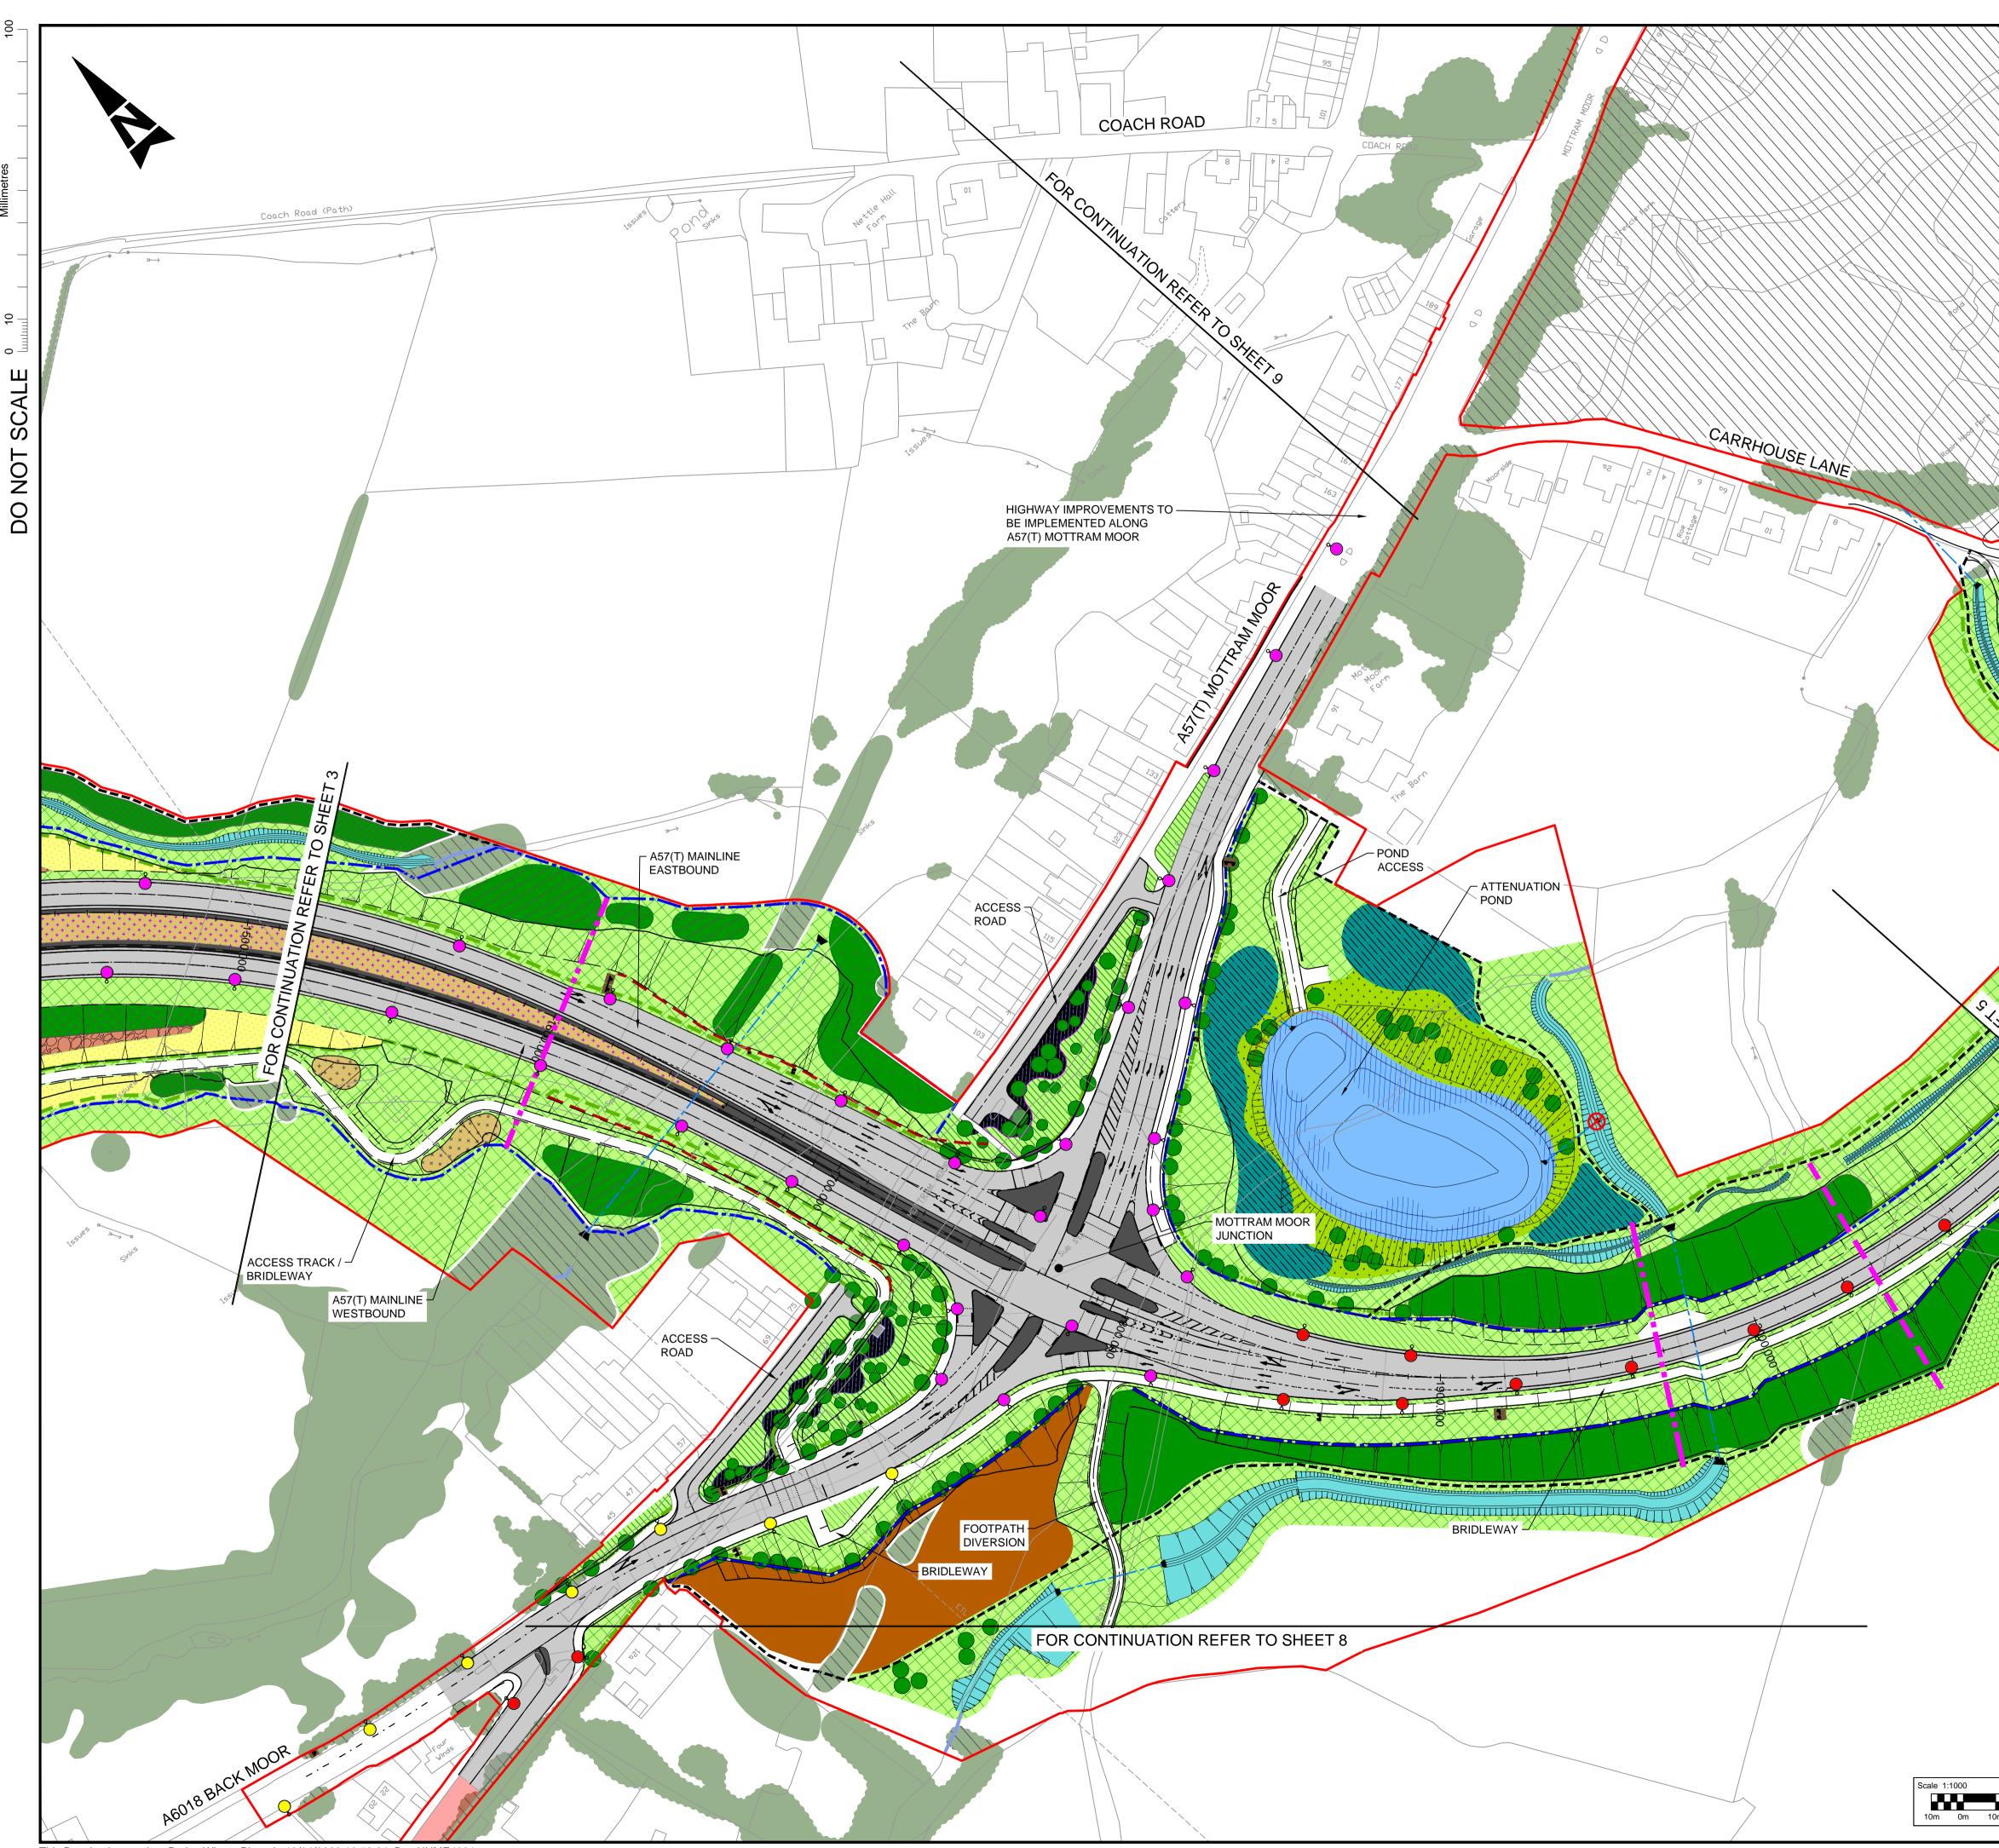


This Drawing is saved on ProjectWise. Plotted: 13/04/2022 16:52:24 By: HUME4391

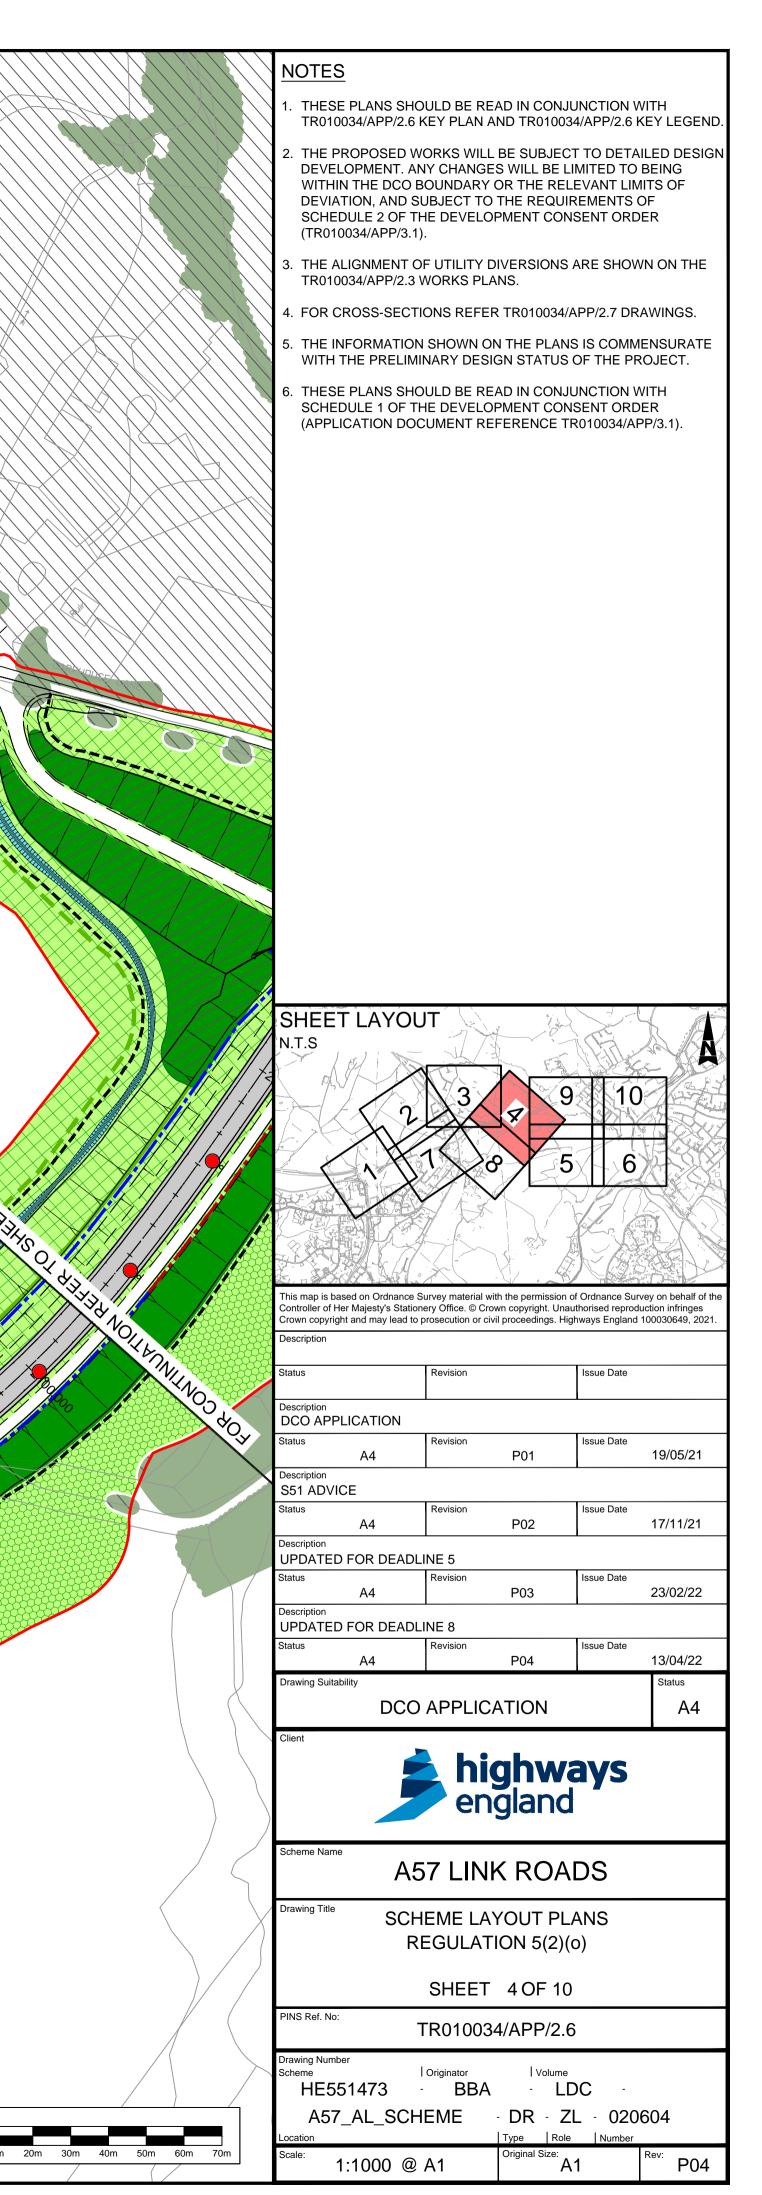


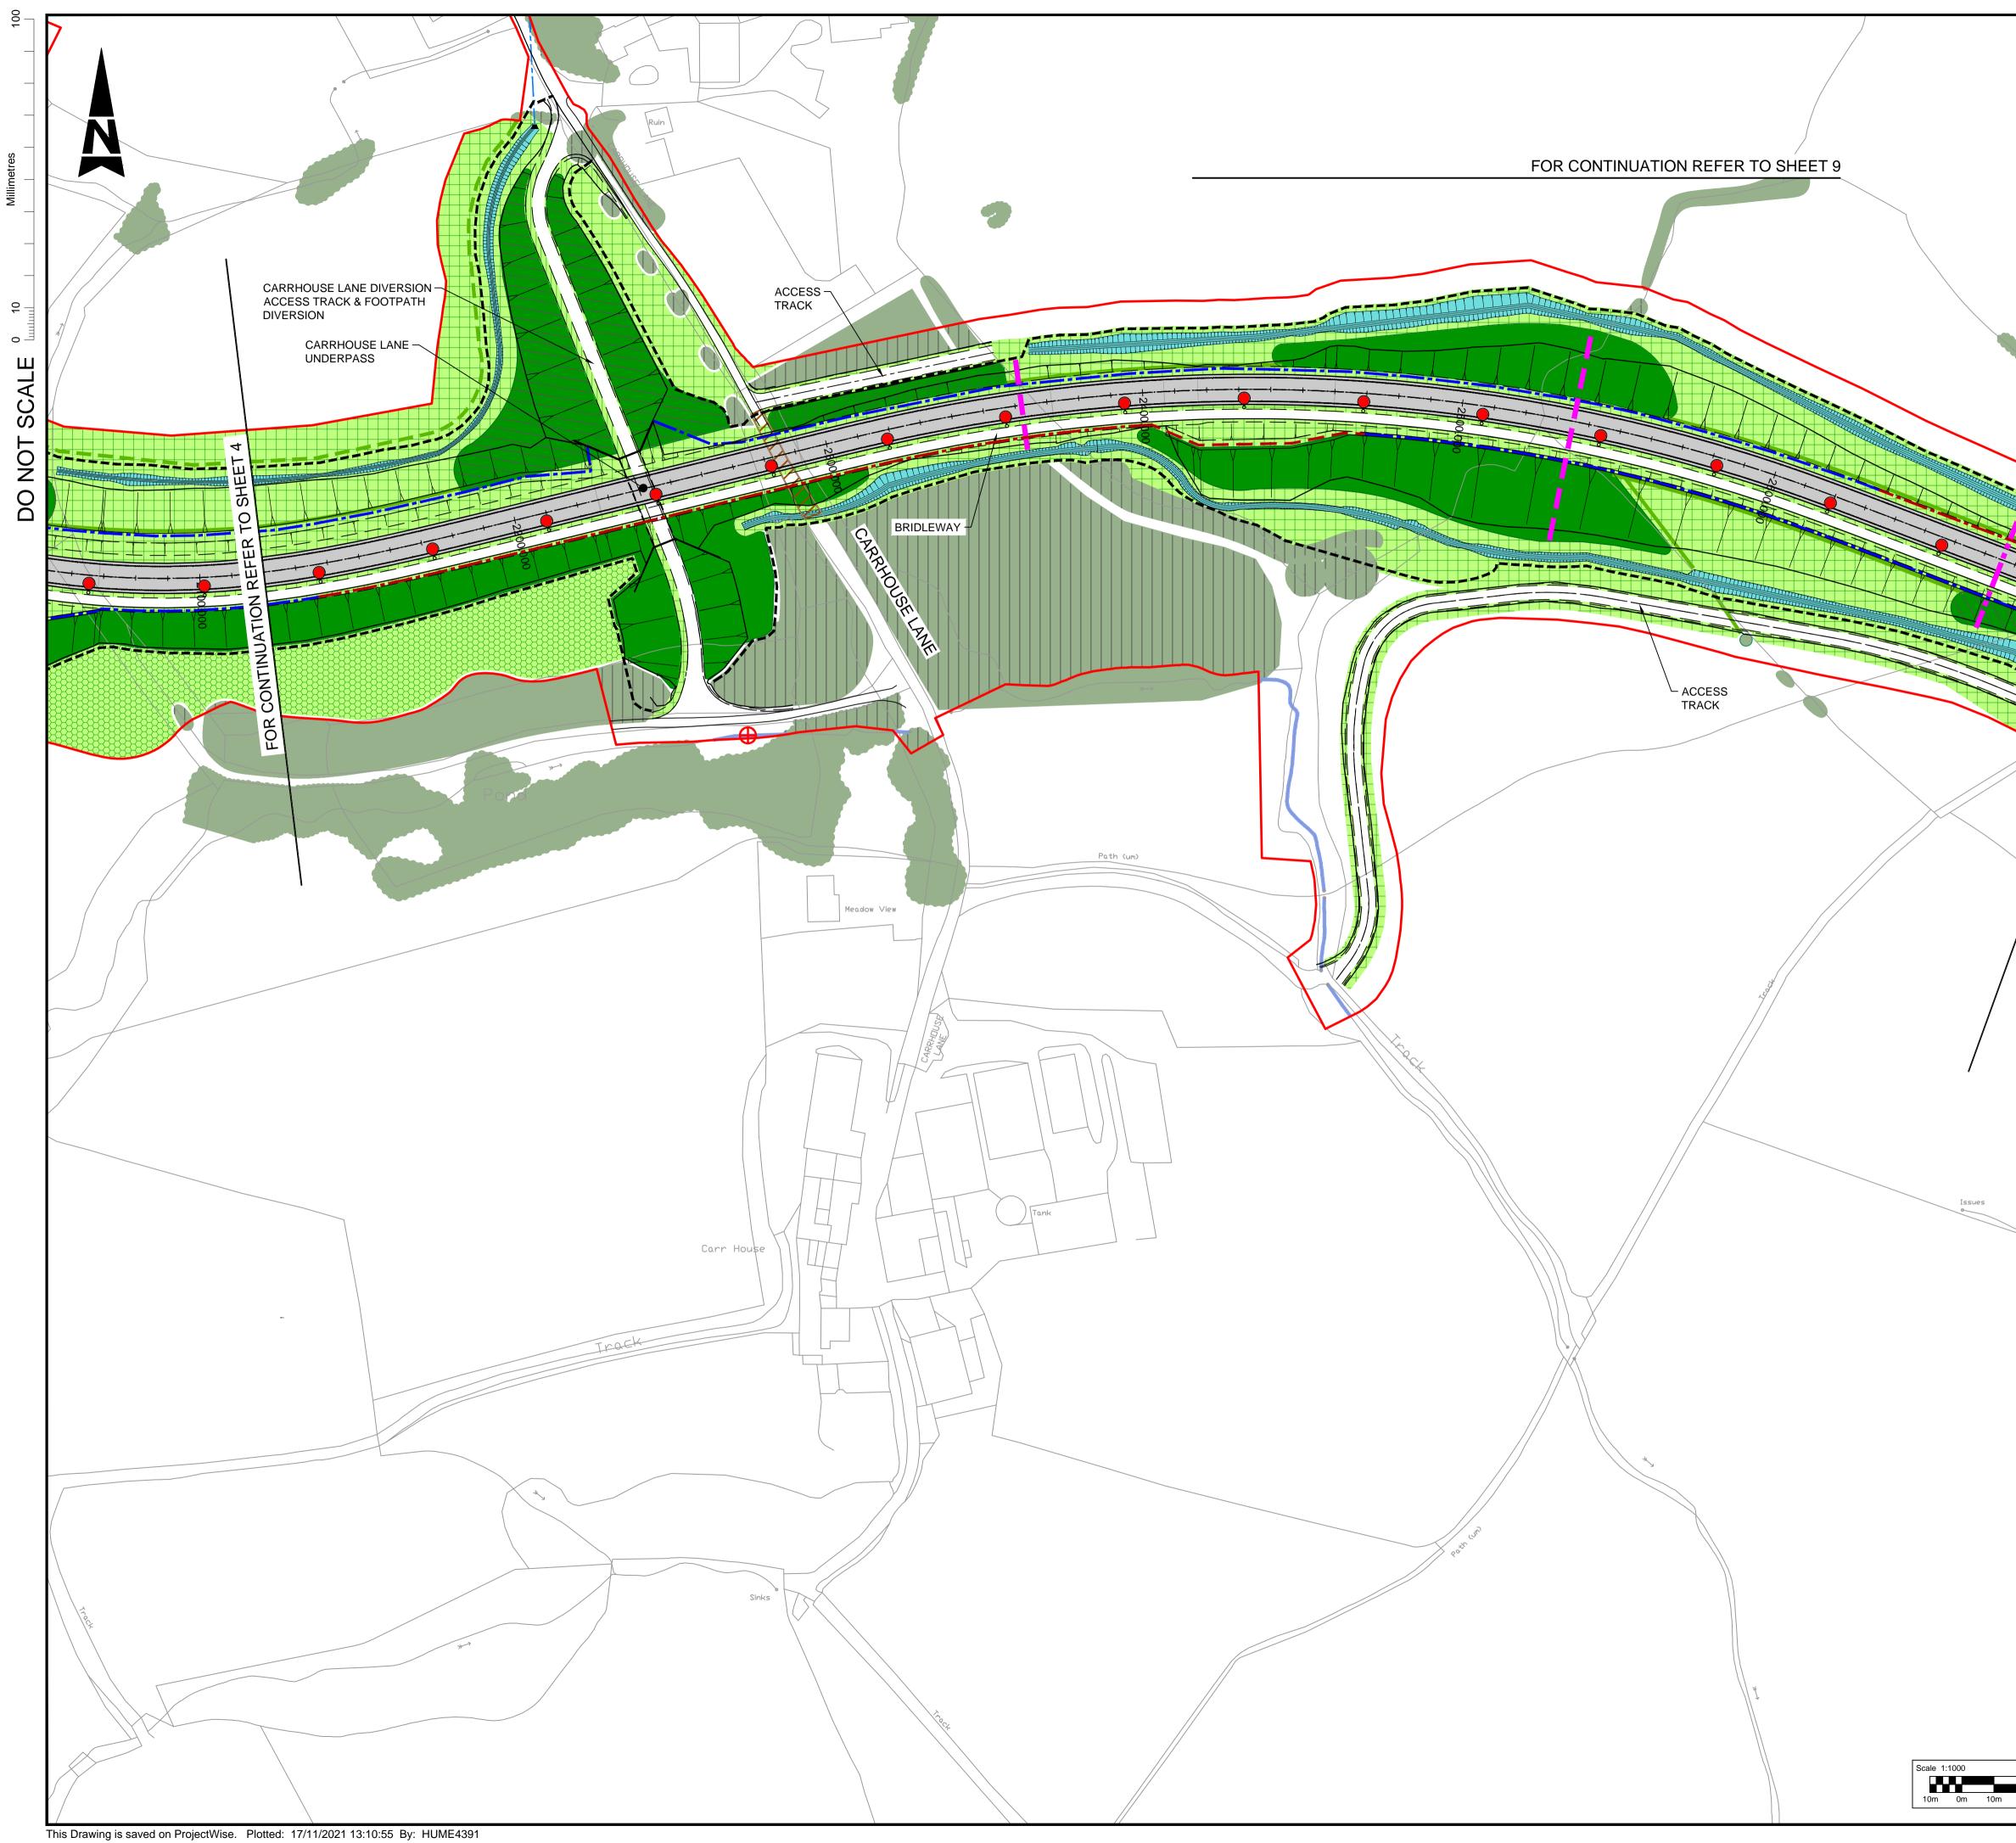


	NOTES				
	1. THESE PLANS SHC TR010034/APP/2.6 P				
	2. THE PROPOSED W DEVELOPMENT. AN WITHIN THE DCO B DEVIATION, AND SI SCHEDULE 2 OF TH (TR010034/APP/3.1)	IY CHANGE OUNDARY (JBJECT TO IE DEVELOF	S WILL BE LI OR THE RELI THE REQUIR	MITED TO E EVANT LIMI REMENTS O	BEING TS OF F
	3. THE ALIGNMENT OF UTILITY DIVERSIONS ARE SHOWN ON THE TR010034/APP/2.3 WORKS PLANS.				
	4. FOR CROSS-SECTI			PP/2.7 DRA	WINGS.
	5. THE INFORMATION SHOWN ON THE PLANS IS COMMENSURATE WITH THE PRELIMINARY DESIGN STATUS OF THE PROJECT.				
	6. THESE PLANS SHC	ULD BE RE	AD IN CONJL	JNCTION W	ІТН
	SCHEDULE 1 OF TH (APPLICATION DOC				
6					
FET					
SHIT TO SHIT T					
A Constraint of the second sec					
7					
	SHEET LAYOU	JT	e i e	i Fi	
	2	3	8 9	10	
		1	5	6	
				KOS	
	This map is based on Ordnance S Controller of Her Majesty's Station Crown copyright and may lead to p	ery Office. © Crov	vn copyright. Unau	thorised reproduc	ction infringes
	Description	Revision		Issue Date	
	Description				
	Status	Revision		Issue Date	
	Description	I		L	
**	Status	Revision		Issue Date	
	Description DCO APPLICATION Status	Revision		Issue Date	
	A4 Description		P01		19/05/21
	S51 ADVICE Status A4	Revision	P02	Issue Date	17/11/21
	Drawing Suitability				Status
	Client	APPLICA	ATION		A4
		hig	ghwa gland	ays	
		en	gland	-	
	Scheme Name				
	Drawing Title				
	SCH		(OUT PL/ ON 5(2)(d	-	
	REGULATION 5(2)(0) SHEET 5 OF 10				
	PINS Ref. No:				
	TR010034/APP/2.6 Drawing Number Scheme Originator Volume				
	HE551473	BBA	- LD		205
20m 30m 40m 50m 60m 70m	A57_AL_SCH		- DR - ZI	Number	Rev.
	^{Scale:} 1:1000 @	A1	Original Size:	1	P02

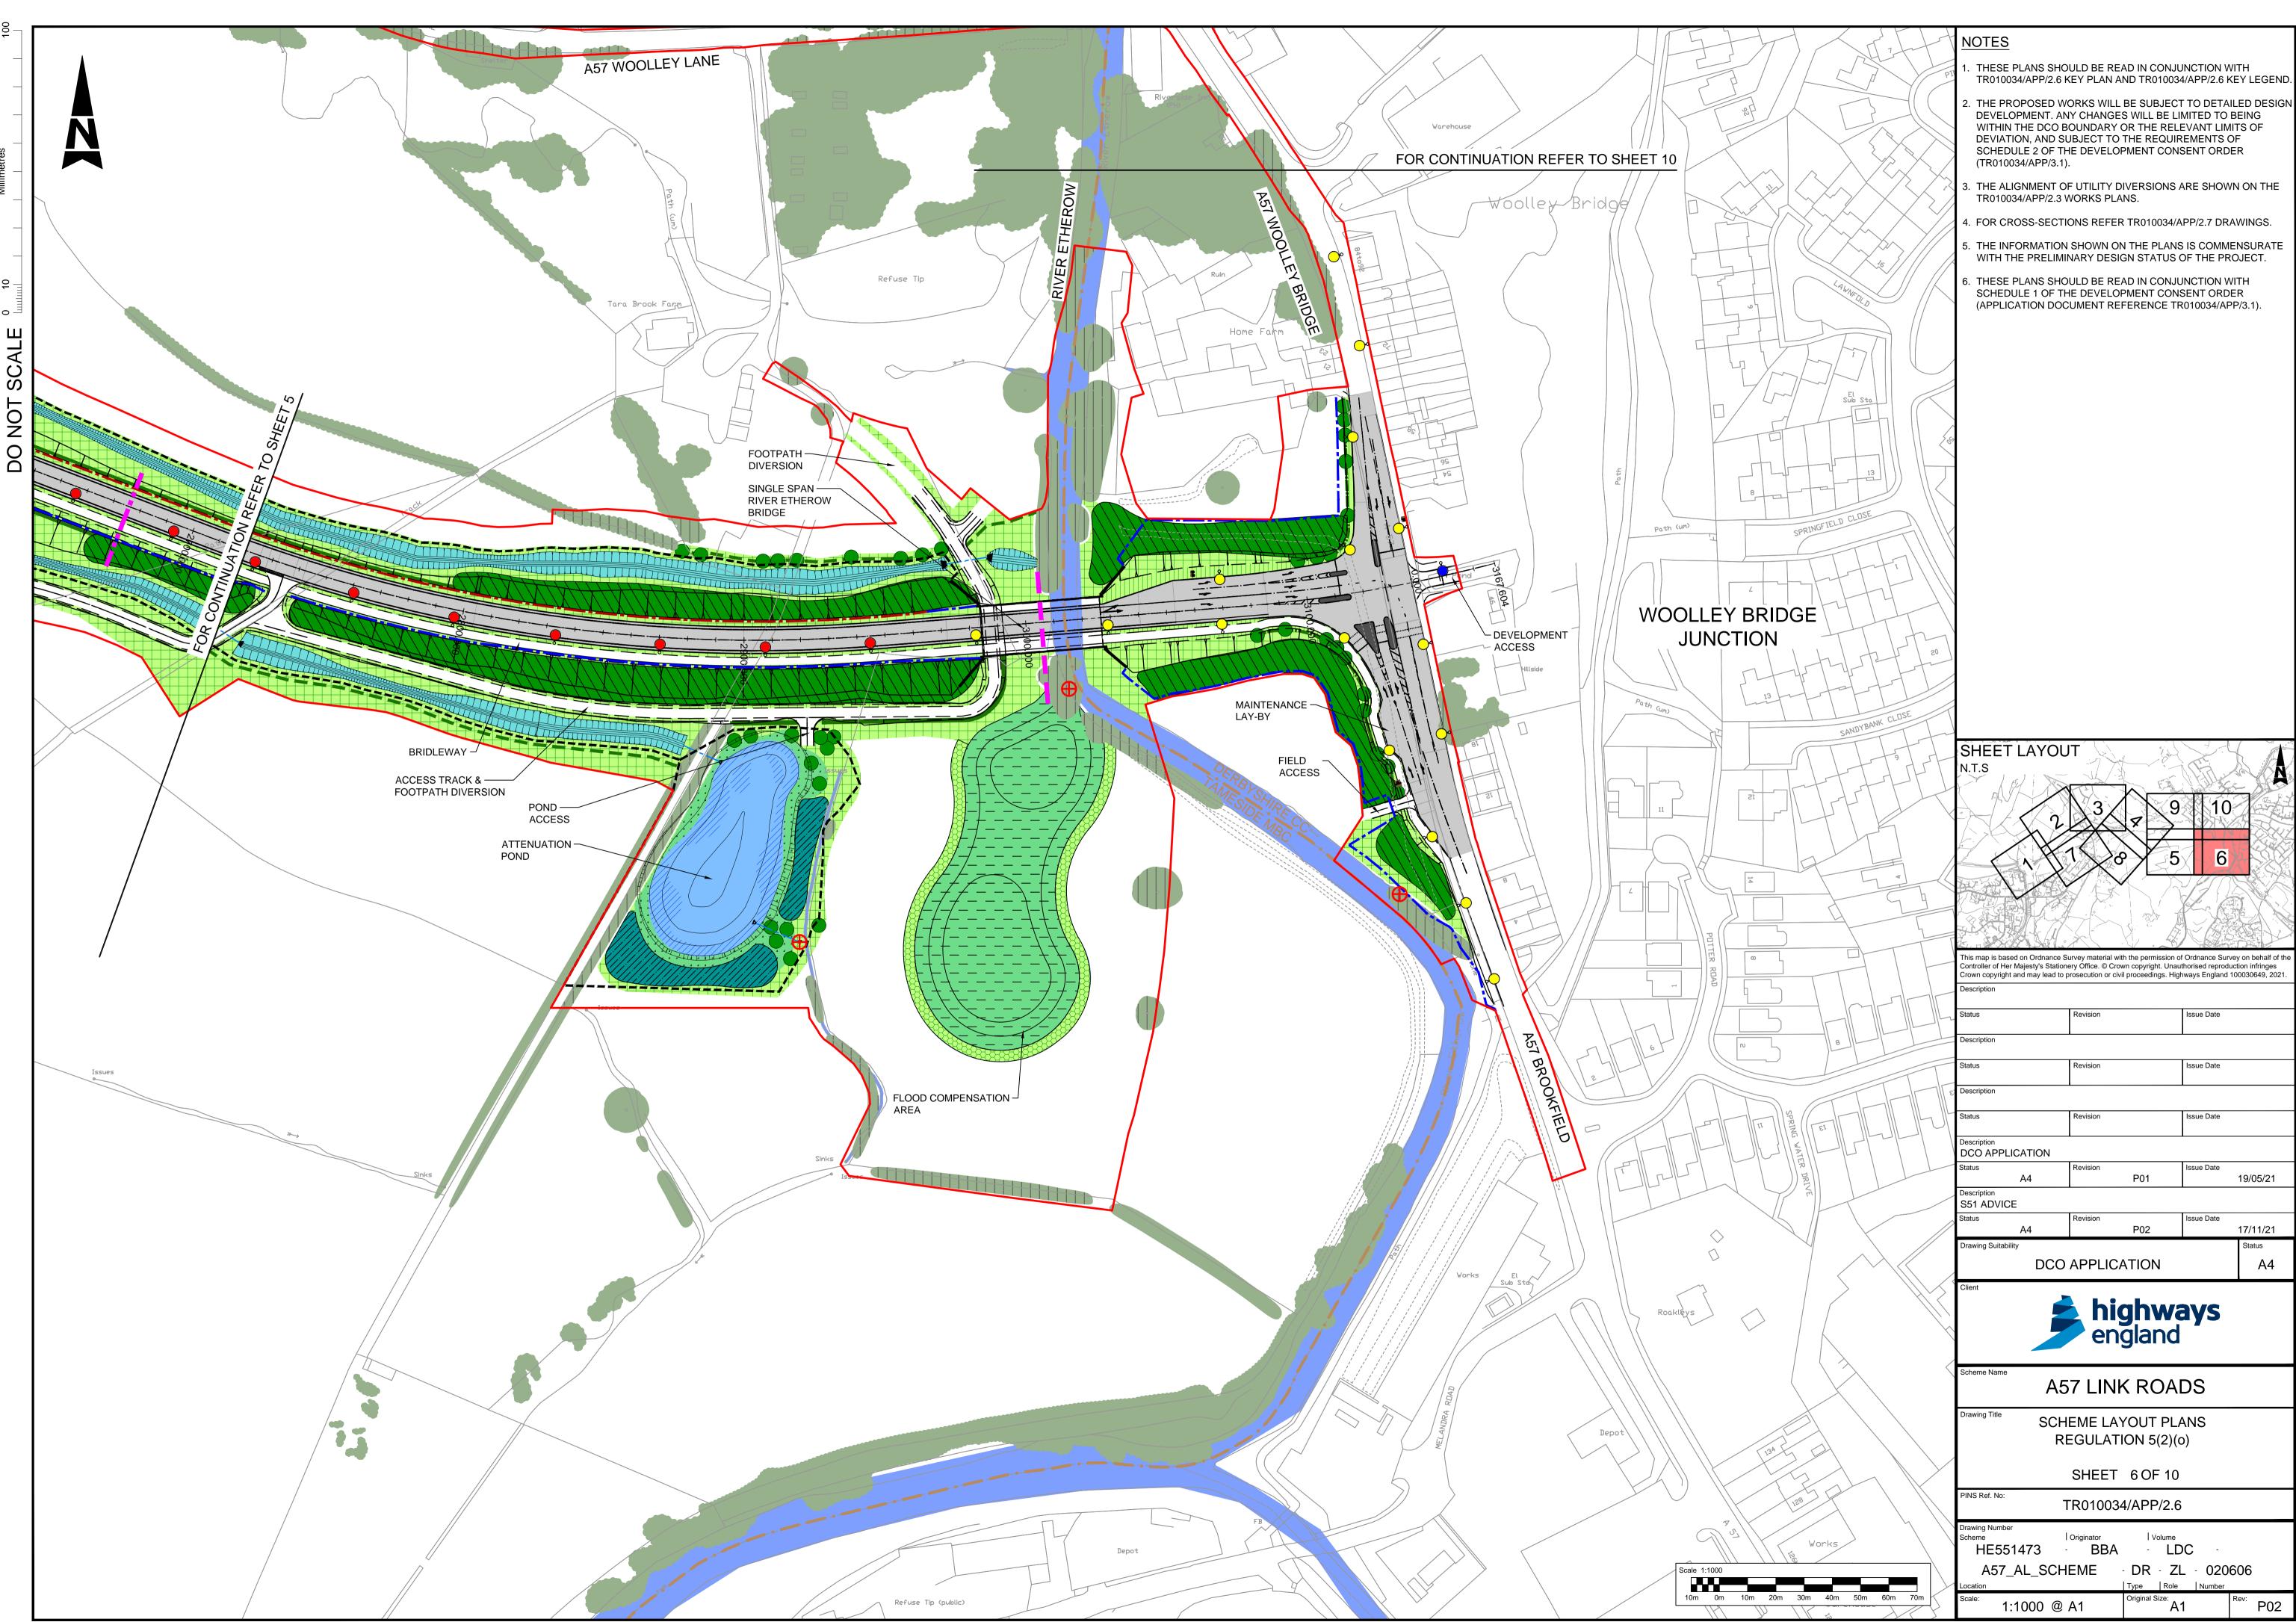



This Drawing is saved on ProjectWise. Plotted: 17/11/2021 13:24:49 By: HUME4391

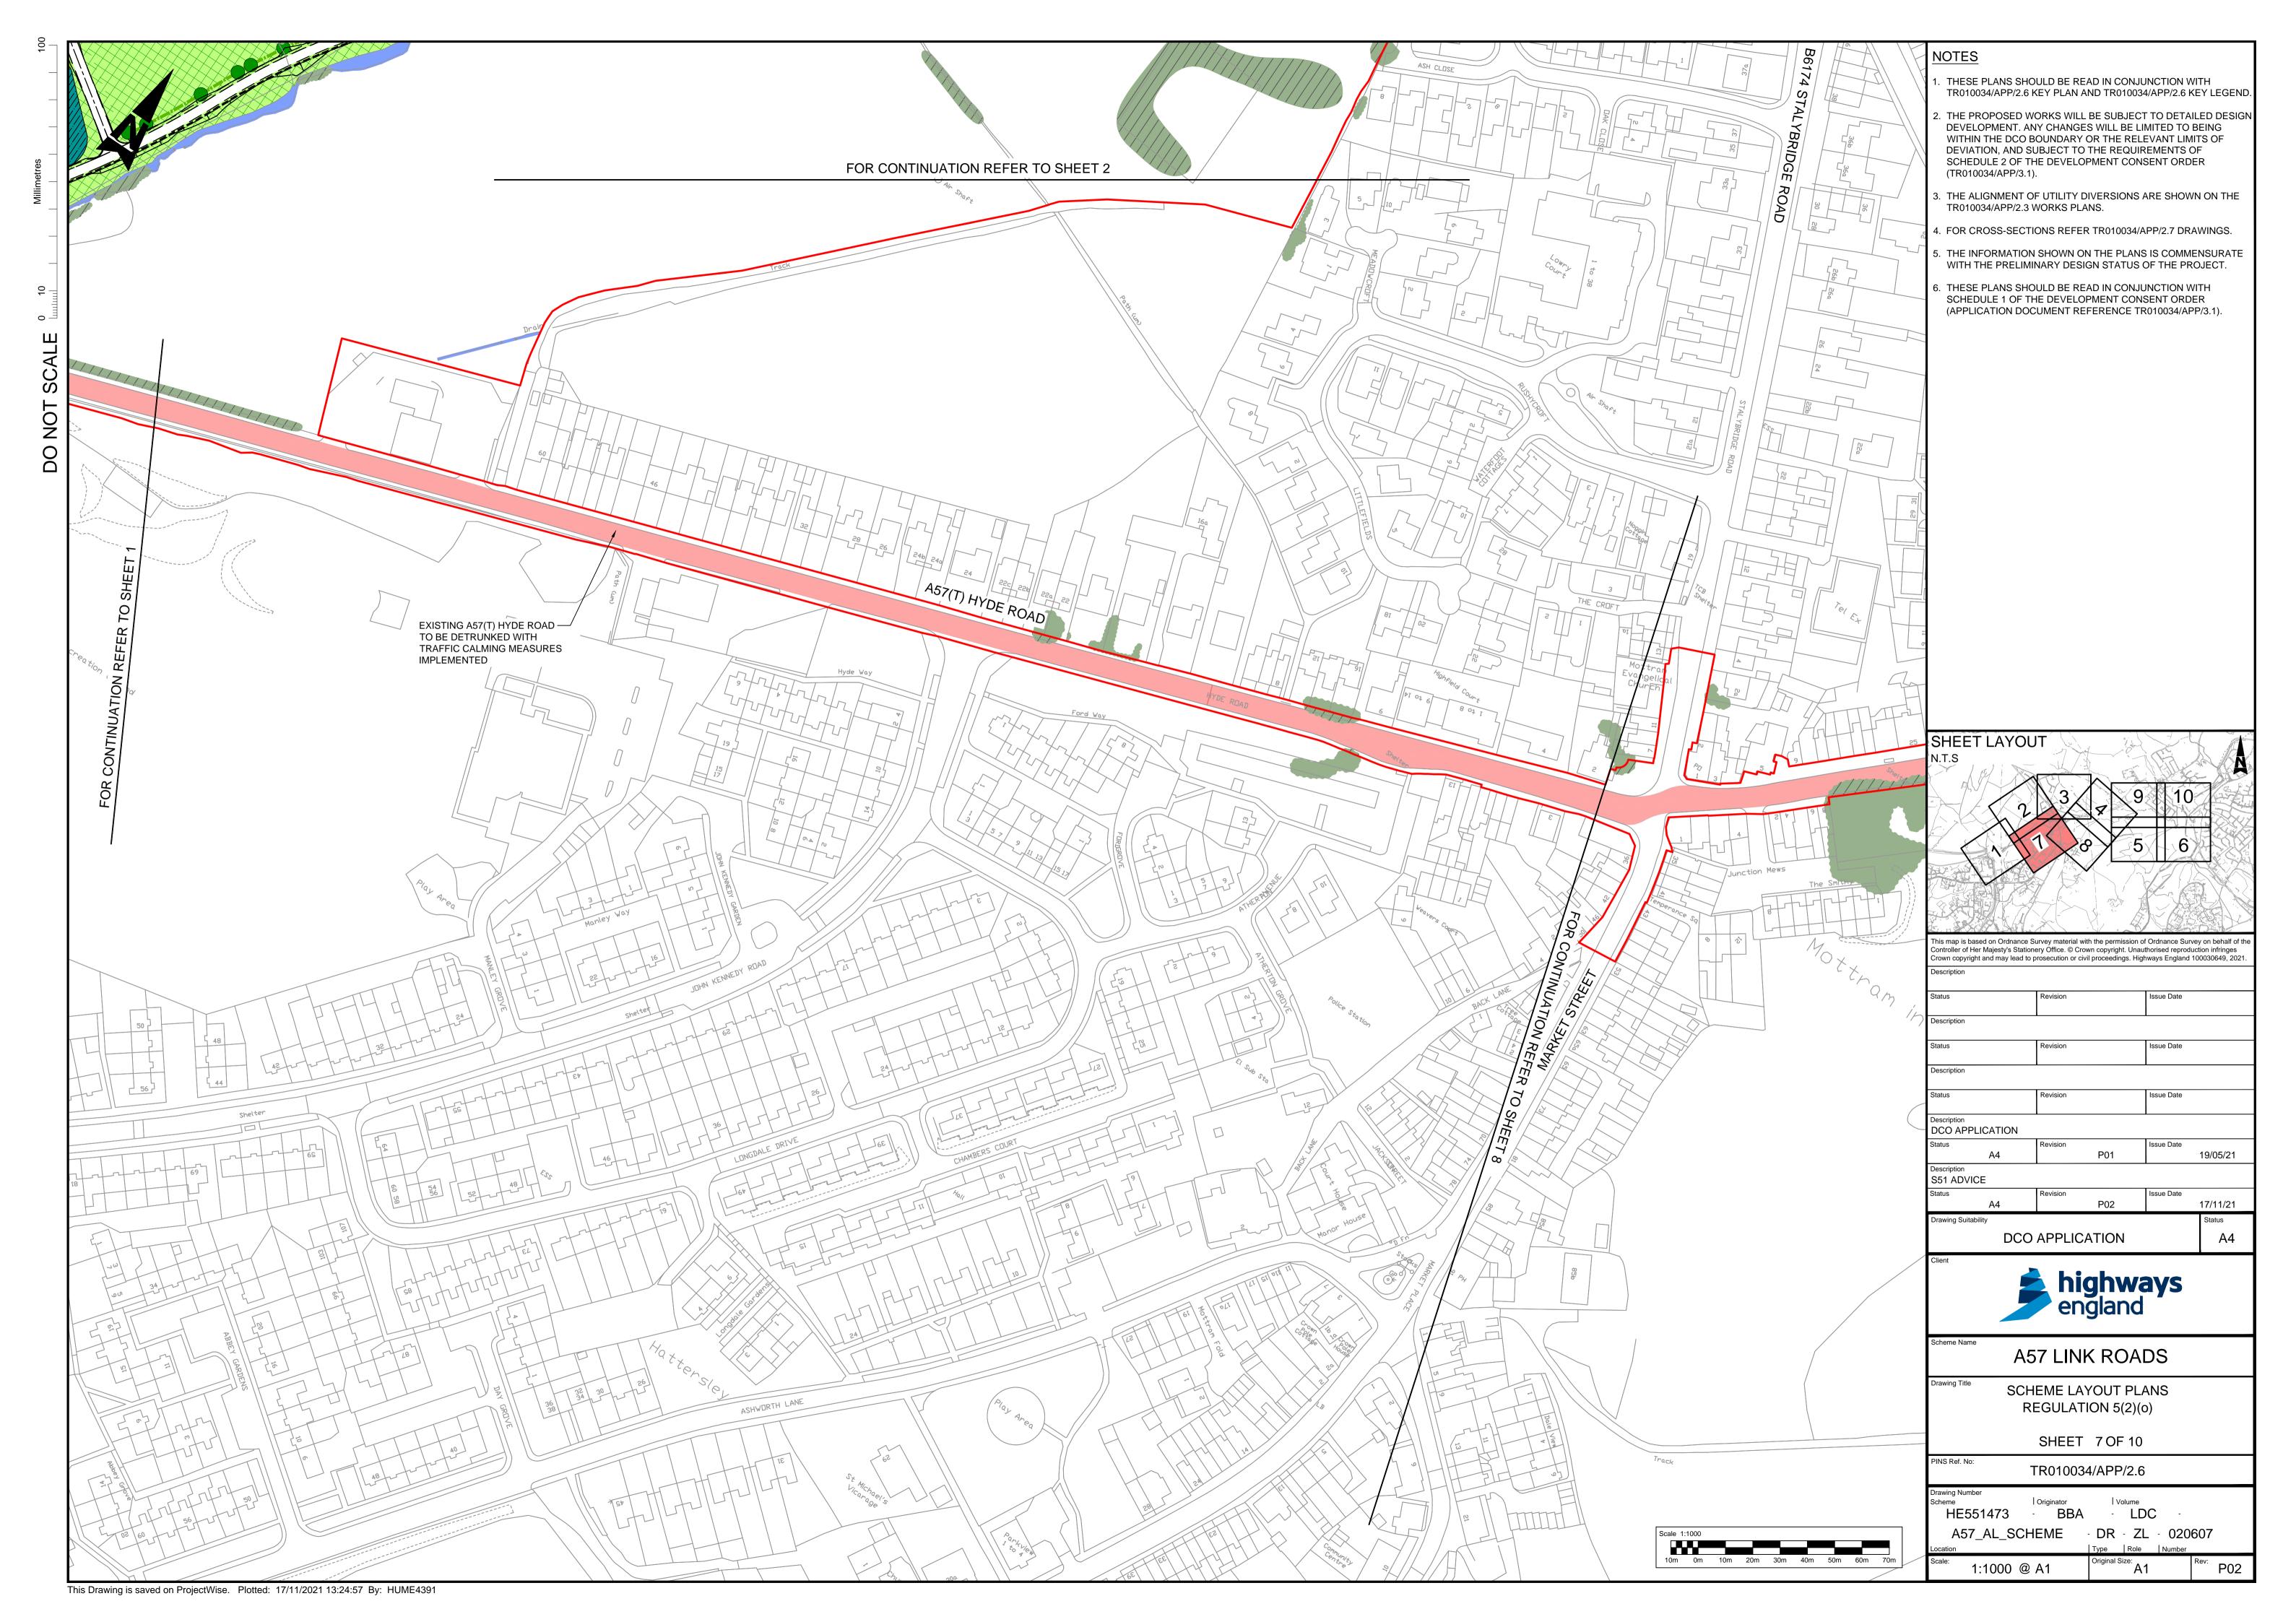


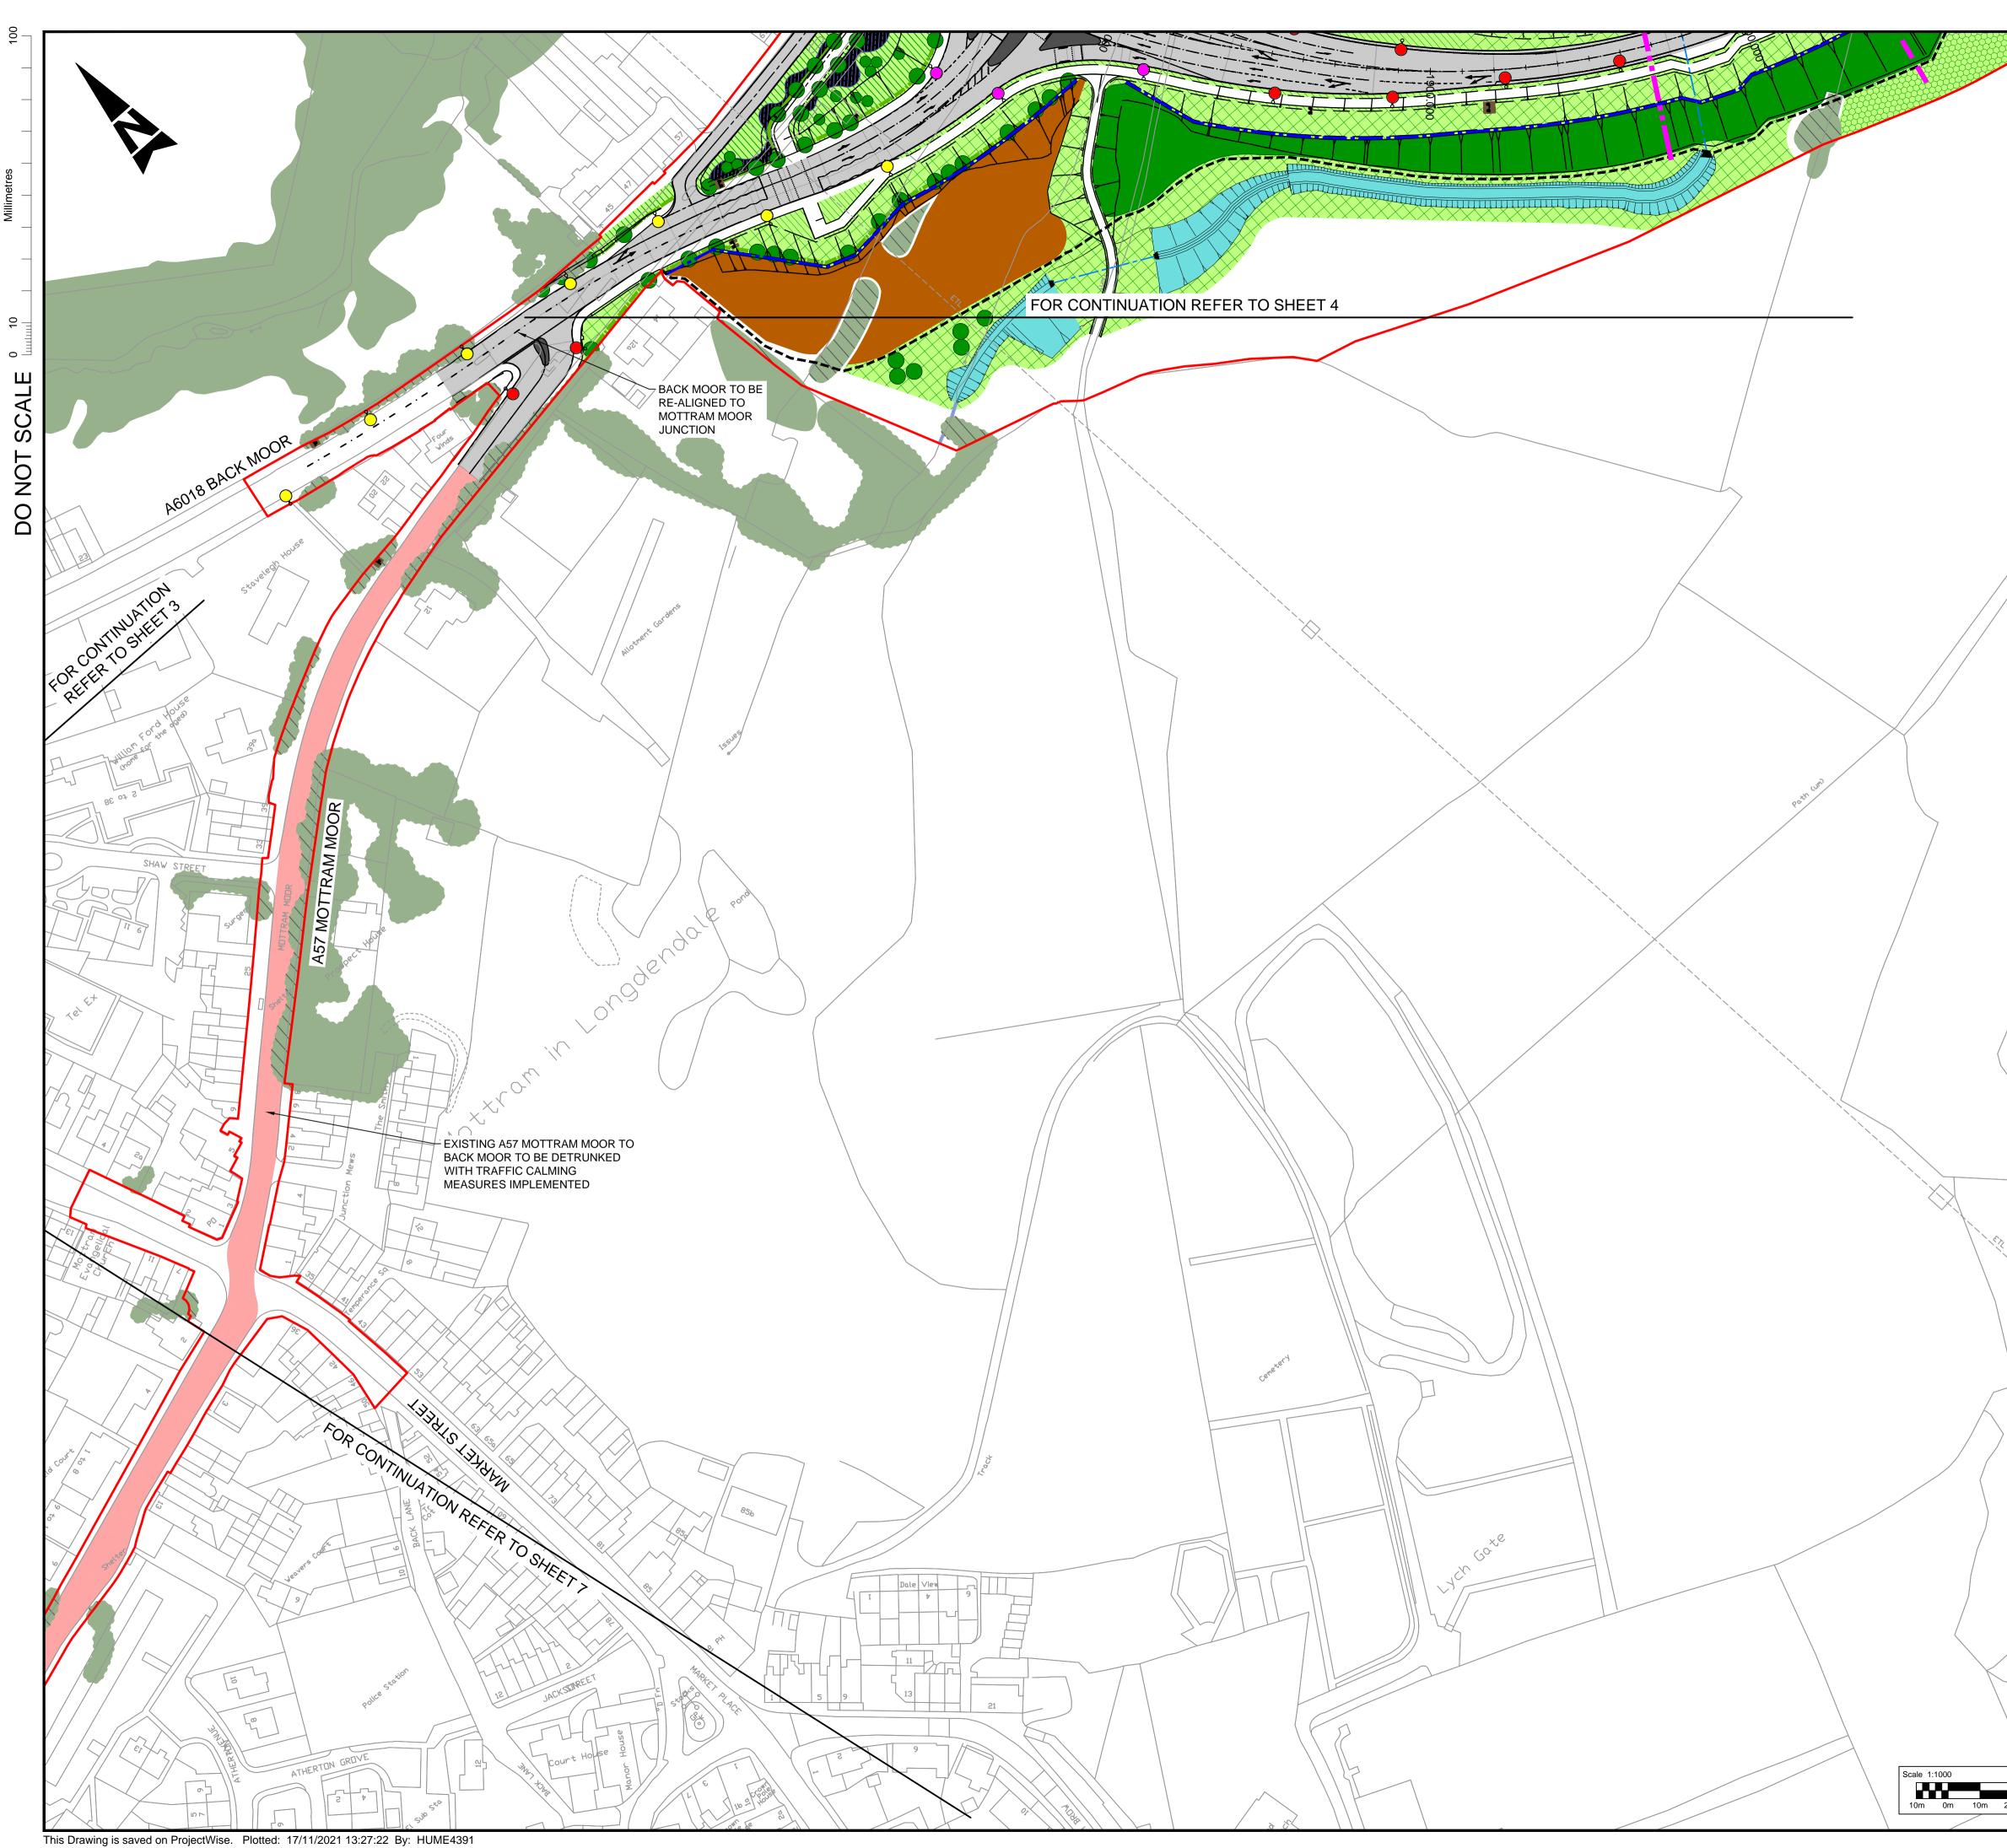

	NOTES				
	1. THESE PLANS SHOUL				
	2. THE PROPOSED WOR		4/APP/2.6 KEY LEGEND.		
	2. THE PROPOSED WOR DEVELOPMENT. ANY (WITHIN THE DCO BOU	CHANGES WILL BE LI	MITED TO BEING		
	DEVIATION, AND SUB SCHEDULE 2 OF THE	JECT TO THE REQUIR	REMENTS OF		
	(TR010034/APP/3.1).				
	3. THE ALIGNMENT OF U TR010034/APP/2.3 WO		ARE SHOWN ON THE		
	4. FOR CROSS-SECTION	S REFER TR010034/A	PP/2.7 DRAWINGS.		
	5. THE INFORMATION SH				
	6. THESE PLANS SHOUL SCHEDULE 1 OF THE (APPLICATION DOCUM	DEVELOPMENT CON	SENT ORDER		
	(APPLICATION DOCON	IENT REFERENCE IF	(010034/AFF/3.1).		
Spi ^{tr®}					
	SHEET LAYOUT	in the start			
	N.T.S		A DECEMBER OF A		
		3/9	10		
	2				
		8 5	6		
			KOSED		
	This map is based on Ordnance Surve Controller of Her Majesty's Stationery (Office. © Crown copyright. Unau	thorised reproduction infringes		
	Crown copyright and may lead to prose Description	ecution or civil proceedings. Higi	1ways England 100030649, 2021.		
	Status Re	evision	Issue Date		
	Description				
	Status Re	evision	Issue Date		
\$ ₂	Description		<u> </u>		
	Status Re	evision	Issue Date		
	Description DCO APPLICATION				
		vision P01	Issue Date 19/05/21		
	Description S51 ADVICE	٢VI	13/03/21		
		evision P02	Issue Date 17/11/21		
	Drawing Suitability	1 02	Status		
	DCO AI	PPLICATION	A4		
	Client	highw			
		highwa england	ays		
		engianu			
	Scheme Name	LINK ROA	20		
K Y /					
	REG	GULATION 5(2)())		
	S	HEET 8 OF 10			
Porote	PINS Ref. No:	010034/APP/2.6			
Pord	Drawing Number Scheme Originator Volume				
	HE551473 -	BBA - LC			
	A57_AL_SCHEN				
20m 30m 40m 50m 60m 70m	Scale: 1:1000 @ A1	Original Size:	1 ^{Rev:} P02		

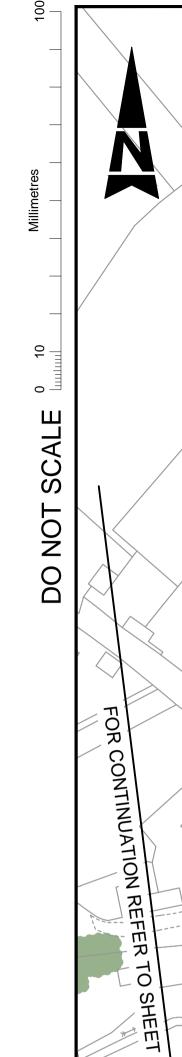

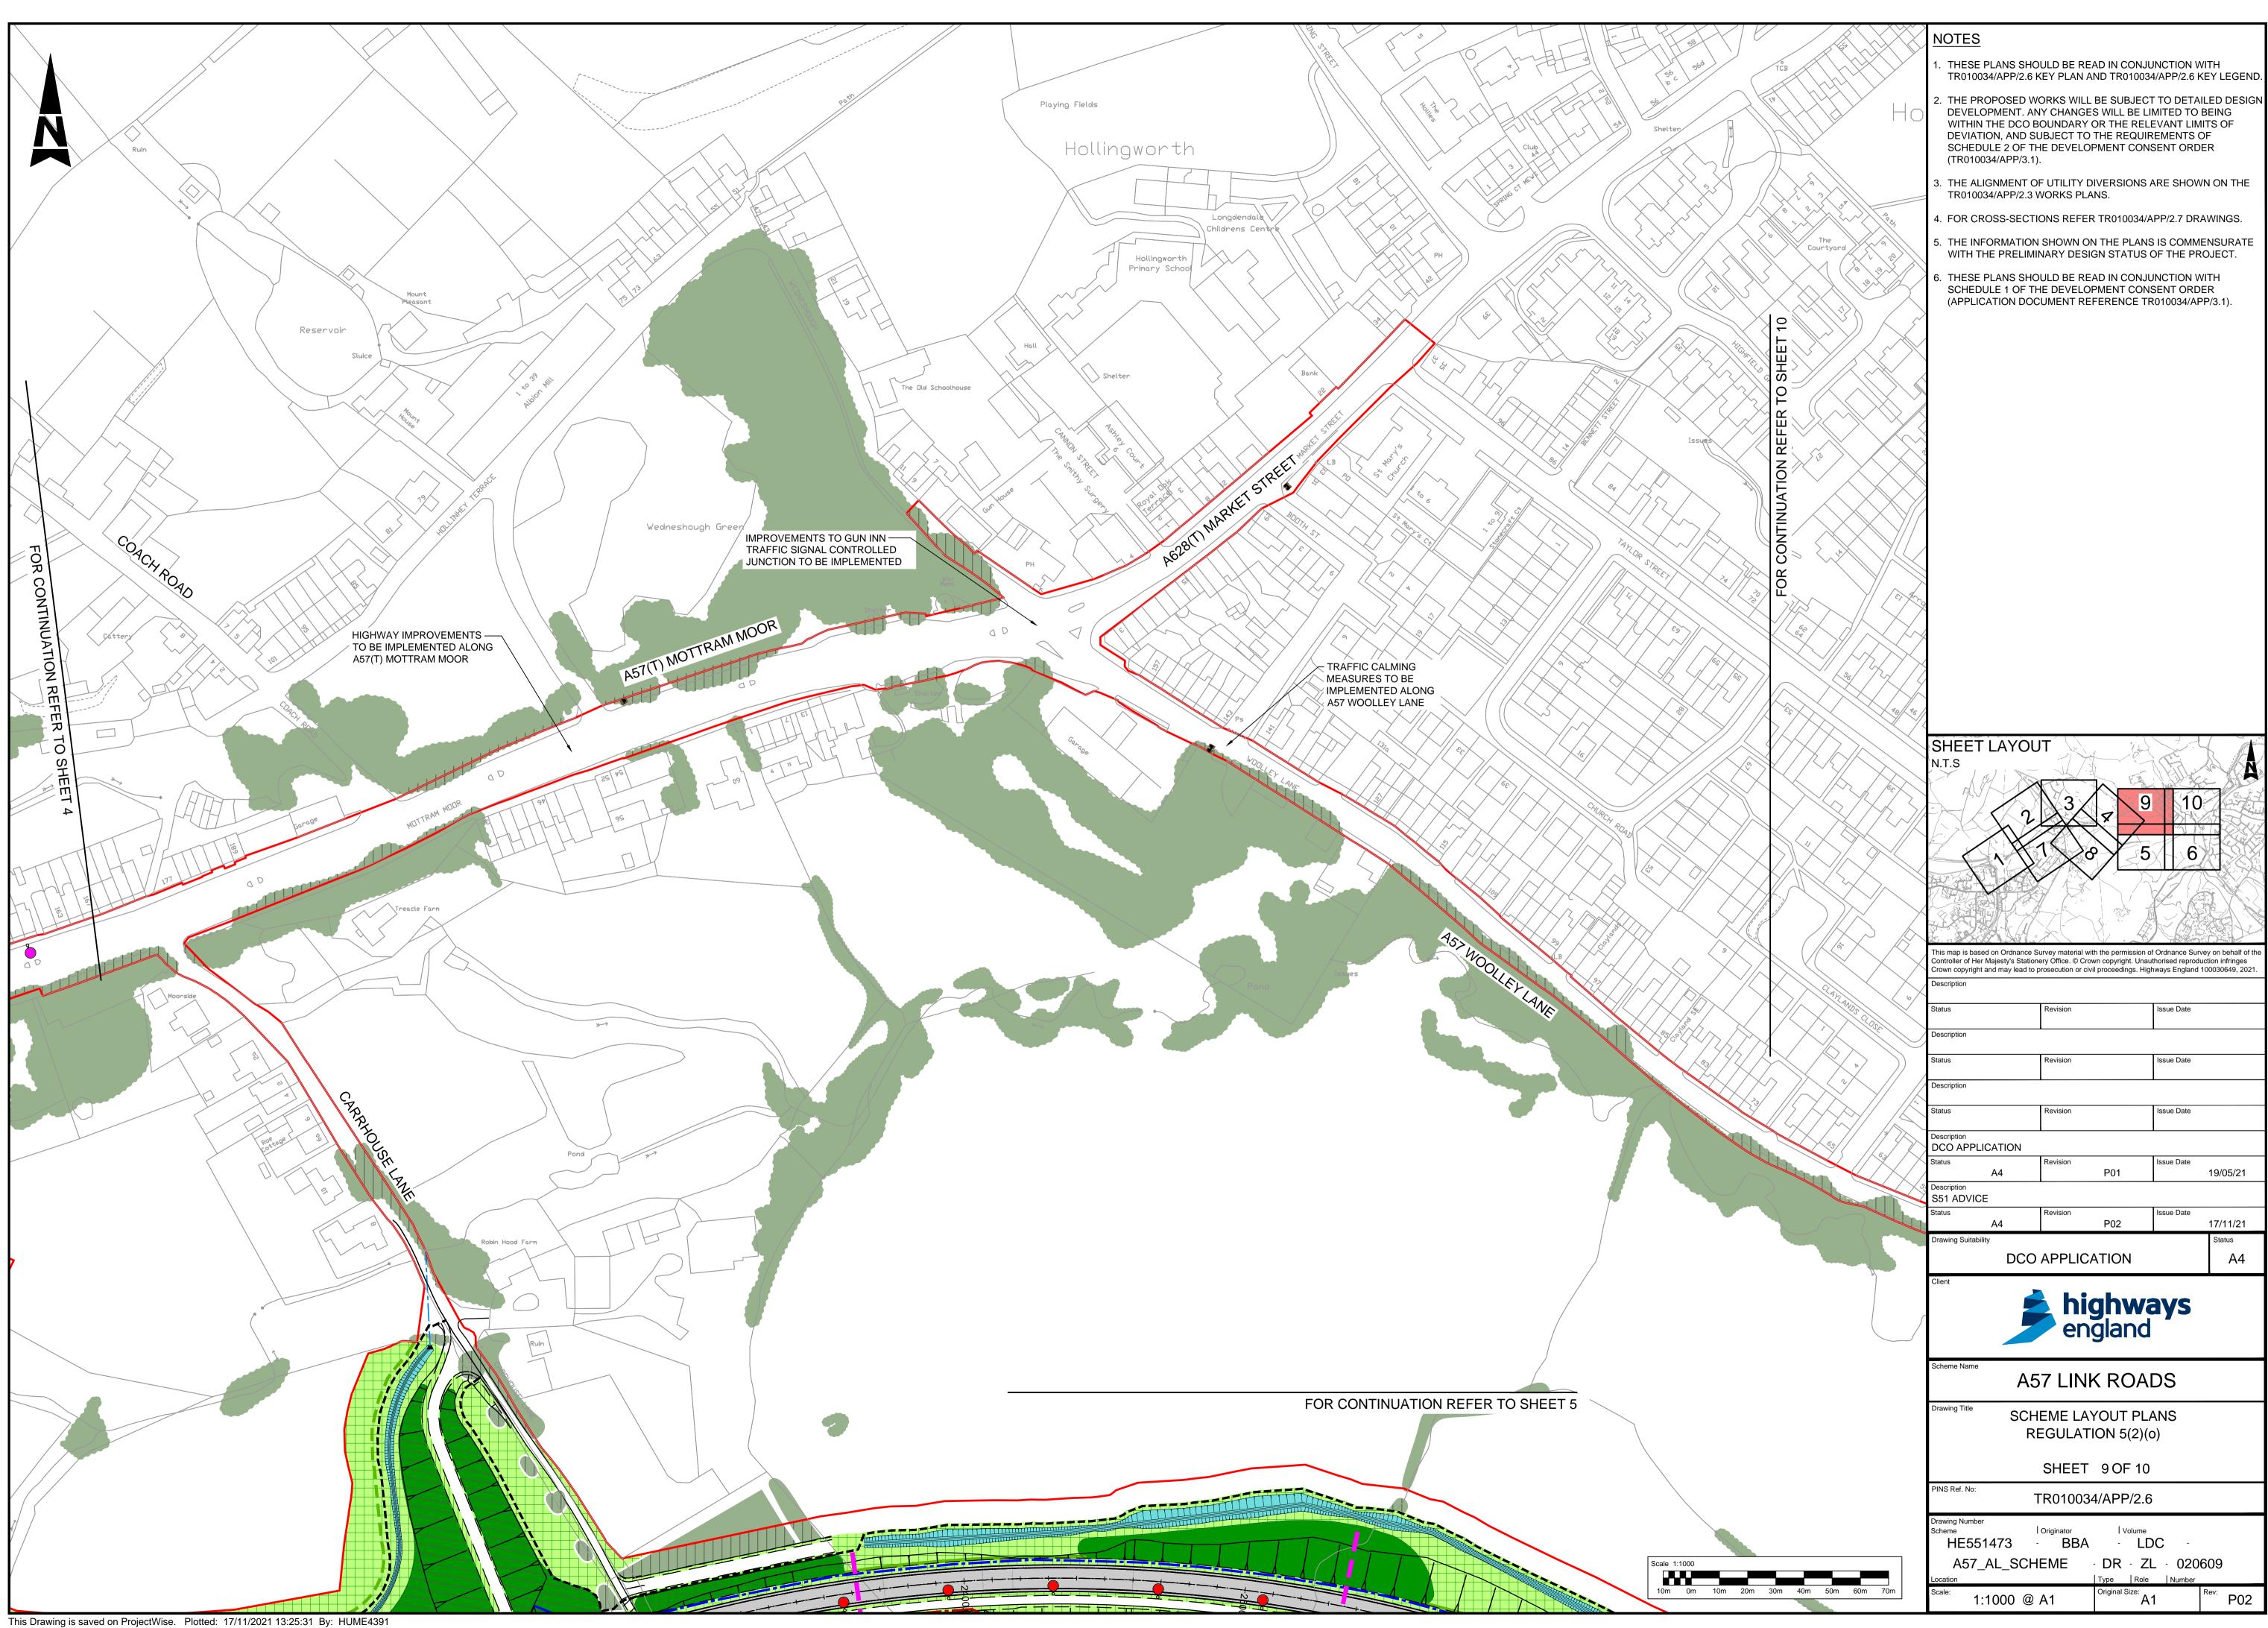

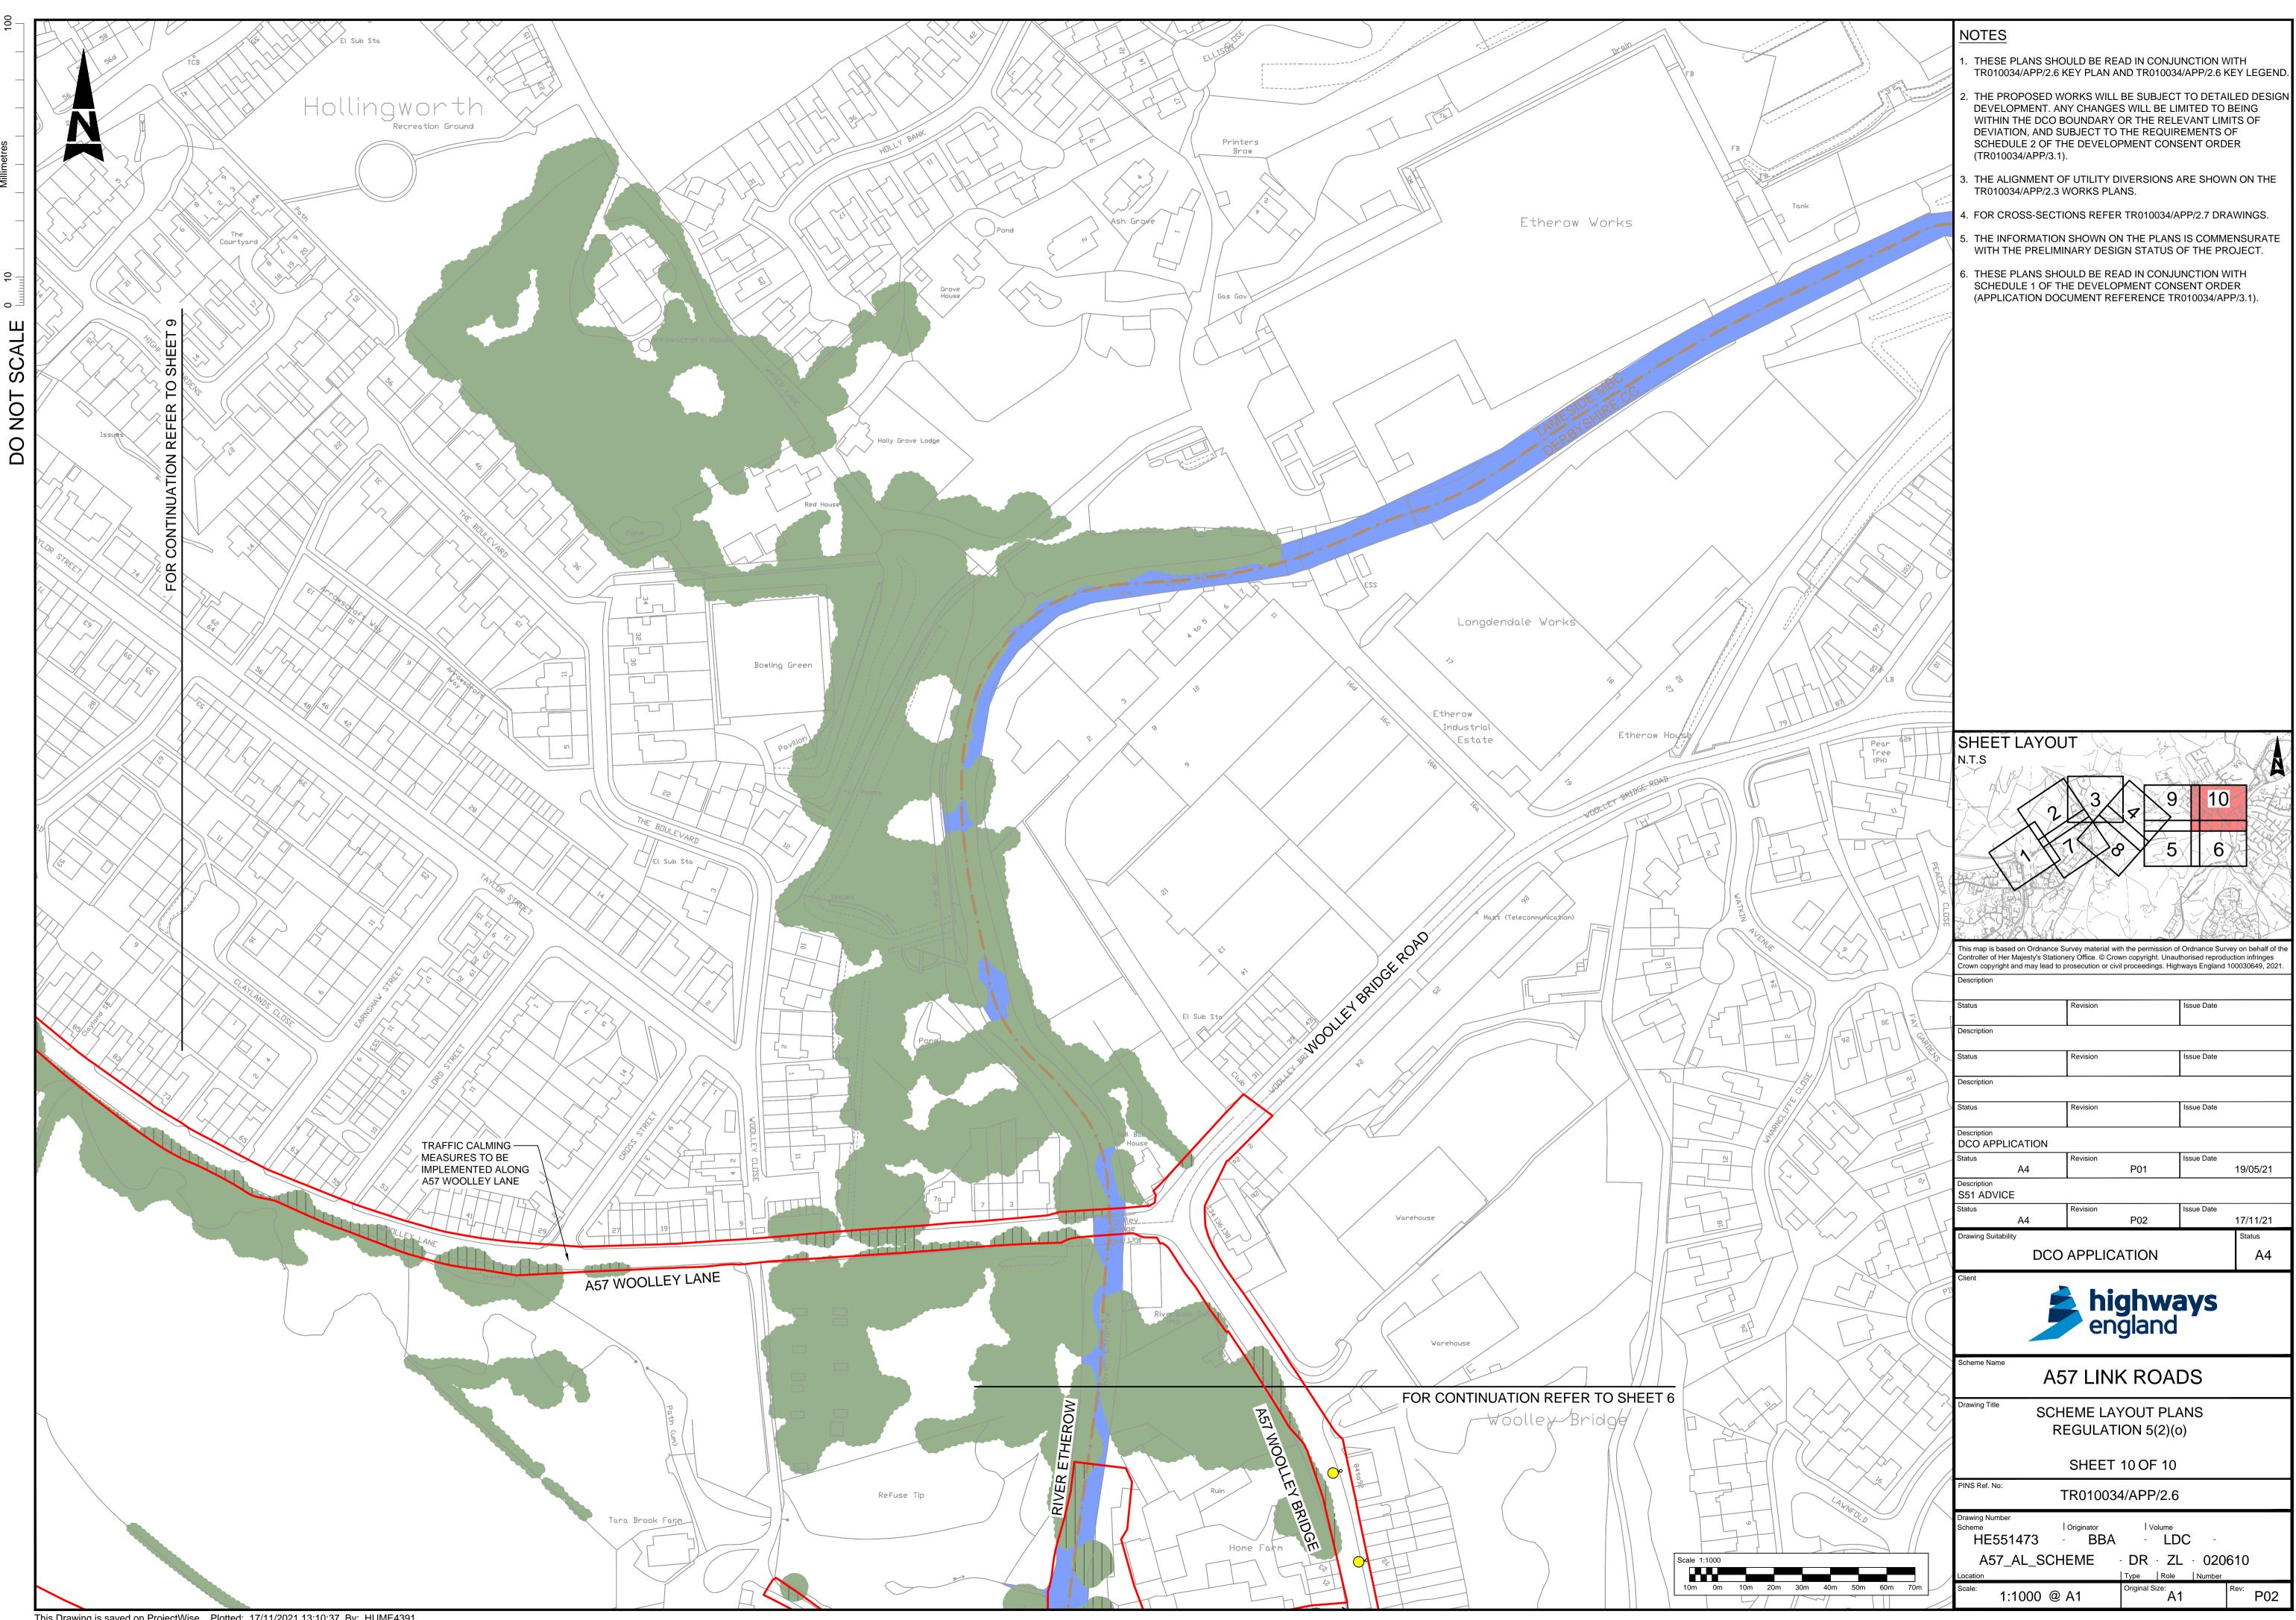

This Drawing is saved on ProjectWise. Plotted: 17/11/2021 13:10:37 By: HUME4391

© Crown copyright (2022).

You may re-use this information (not including logos) free of charge in any format or medium, under the terms of the Open Government Licence. To view this licence:

visit **www.nationalarchives.gov.uk/doc/open-government-licence/** write to the Information Policy Team, **The National Archives, Kew, London TW9 4DU**, or email **psi@nationalarchives.gsi.gov.uk**.

Printed on paper from well-managed forests and other controlled sources.

Registered office Bridge House, 1 Walnut Tree Close, Guildford GU1 4LZ National Highways Limited registered in England and Wales number 09346363

© Crown copyright (2022).

You may re-use this information (not including logos) free of charge in any format or medium, under the terms of the Open Government Licence. To view this licence:

visit **www.nationalarchives.gov.uk/doc/open-government-licence/** write to the Information Policy Team, **The National Archives, Kew, London TW9 4DU**, or email **psi@nationalarchives.gsi.gov.uk**.

Printed on paper from well-managed forests and other controlled sources.

Registered office Bridge House, 1 Walnut Tree Close, Guildford GU1 4LZ National Highways Limited registered in England and Wales number 09346363