


- NOTES:**
1. ALL DIMENSIONS ARE IN METRES UNLESS OTHERWISE STATED
 2. THESE HEDGEROWS AND PROTECTED TREES TO BE REMOVED PLANS SHOULD BE READ IN CONJUNCTION WITH SCHEDULE 9 OF THE DRAFT DEVELOPMENT CONSENT ORDER (DOCUMENT REFERENCE TR010035/APP/3.1)

- KEY:**
- DRAFT ORDER LIMITS
 - LOCAL AUTHORITY BOUNDARY
 - SCHEME (SHOWN FOR ILLUSTRATIVE PURPOSES)
 - AREA NOT INCLUDED WITHIN THE DCO BOUNDARY
 - TREE PROTECTION ORDERS (TPOs) TO BE RETAINED
 - TPOs TO BE REMOVED
 - TPOs NO LONGER PRESENT BUT STILL ON REGISTER
 - HEDGEROWS TO BE REMOVED
 - IMPORTANT HEDGEROWS TO BE REMOVED

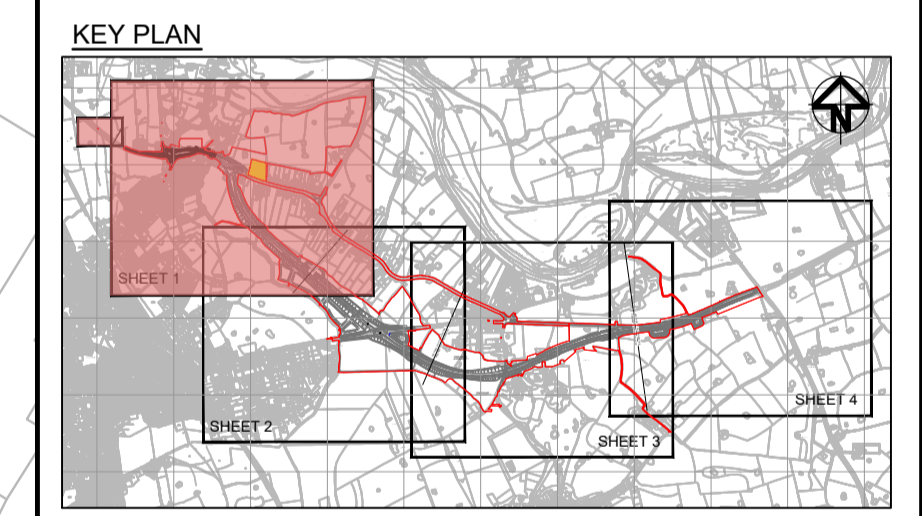

SCALE 1:2500(A1) METRES

1	S8	MAY19	DEADLINE 2 SUBMISSION	RG	KB	NH
0	S8	OCT18	DCO SUBMISSION	RG	KB	NH
Rev	Status	Rev. Date	Purpose of revision	Drawn	Chk'd	Apprv'd



Project **A585 WINDY HARBOUR TO SKIPPOOL IMPROVEMENT SCHEME**

Drawing Title **HEDGEROWS AND PROTECTED TREES TO BE REMOVED PLANS REGULATIONS 5(2)(o) SHEET 1 OF 4**

Status	S8 - DEADLINE 2 SUBMISSION	Revision	1
Scale	1 : 2500	Date	MAY 2019
Drawn By	R.GRUBB		
Checked By	K.BURROWS		
Approved By	N.HENDERSON		
PINS No.	TR010035	Original Size	A1

Drawing number HE PIN | Originator | Volume | Location | Type | Risk | Number
 HE548643-ARC-EGN-SZ_ZZ_000-DR-LE-3113

© Crown copyright and database rights 2018 Ordnance Survey 100030649. You are permitted to use this data solely to enable you to respond to, or interact with, the organisation that provided you with the data. You are not permitted to copy, sub-licence, distribute or sell any of this data to third parties in any form