


TARGET NOTES:

- |  |   |  |
|--|---|--|
| <b>1</b> ST PETERS CHURCH  | <b>9</b> GASON LANE FIELD LWS   | <b>16</b> HAZLEGROVE PARK LWS                                |
| <b>2</b> THE PODYMORE INN PUBLIC HOUSE   | <b>10</b> CAMEL HILL QUARRY EAST LGS                                    | <b>17</b> LAND ADJACENT TO HAZLEGROVE PARK HISTORIC LANDFILL |
| <b>3</b> MEDIEVAL SETTLEMENT REMAINS 100M AND 250M NORTH OF DOWNHEAD MANOR FARM SCHEDULED MONUMENT | <b>11</b> RIDGE COPSE LWS   | <b>18</b> SPARKFORD INN PUBLIC HOUSE                         |
| <b>4</b> MILESTONE ON A303 AT NGR ST57892538 (GRADE II) LISTED BUILDING                            | <b>12</b> CAMEL HILL QUARRY HISTORIC LANDFILL                           | <b>19</b> SPARKFORD CRICKET CLUB                             |
| <b>5</b> WEST CAMEL METHODIST CHURCH   | <b>13</b> SPARKFORD HILL COPSE LWS AND LGS                              | <b>20</b> SPARKFORD WOOD SSSI                                |
| <b>6</b> WEST CAMEL CONSERVATION AREA  | <b>14</b> QUEEN CAMEL CONSERVATION AREA                                 | <b>21</b> SPARKFORD REFUSE TIP                               |
| <b>7</b> ROMANO-BRITISH SETTLEMENT IMMEDIATELY SOUTH WEST OF CAMEL HILL FARM SCHEDULED MONUMENT    | <b>15</b> HAZLEGROVE HOUSE (GRADE II LISTED) REGISTERED PARK AND GARDEN |  |
| <b>8</b> CAMEL HILL TRANSMITTER SITE LWS   |   |  |

**KEY:**

PROPOSED RED LINE BOUNDARY	REGISTERED PARK AND GARDEN	SITES OF SPECIAL SCIENTIFIC INTEREST (SSSI)
LONG DISTANCE FOOTPATH	HISTORIC LANDFILL	CONSERVATION AREA
ROMAN ROAD	PONDS, LAKES AND RUNNING WATER	SCHEDULED MONUMENT
FOOTWAY	LISTED BUILDING	LOCAL GEOLOGICAL SITE (LGS)
FOOTPATH	ANCIENT WOODLAND	FLOOD ZONE 2
BRIDLEWAY	NOISE IMPORTANT AREA	FLOOD ZONE 3
RESTRICTED BYWAY		
CYCLE ROUTE		

LOCAL WILDLIFE SITE (LWS) (SOMERSET ENVIRONMENTAL RECORDS CENTRE, JUNE 2017)
NATIONAL TRUST LAND
REGISTERED COMMON LAND
PROPOSED DEVELOPMENTS IDENTIFIED IN THE SOMERSET DISTRICT COUNCIL HOUSING AND ECONOMIC LAND AVAILABILITY ASSESSMENT

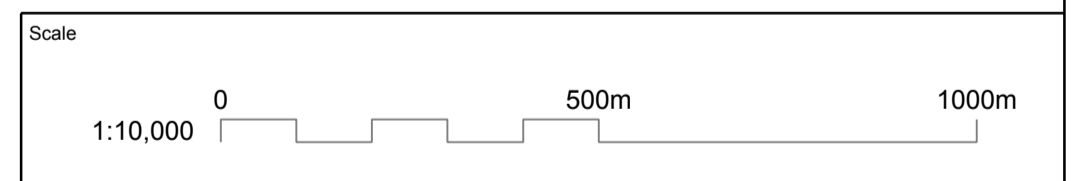

THIS DOCUMENT IS ISSUED FOR THE PARTY WHICH COMMISSIONED IT AND FOR SPECIFIC PURPOSES CONNECTED WITH THE CAPTIONED PROJECT ONLY. IT SHOULD NOT BE RELIED UPON BY ANY OTHER PARTY OR USED FOR ANY OTHER PURPOSE. WE ACCEPT NO RESPONSIBILITY FOR THE CONSEQUENCES OF THIS DOCUMENT BEING RELIED UPON BY ANY OTHER PARTY, OR BEING USED FOR ANY OTHER PURPOSE, OR CONTAINING ANY ERROR OR OMISSION WHICH IS DUE TO AN ERROR OR OMISSION IN DATA SUPPLIED TO US BY OTHER PARTIES.

Project Title <b>A303 SPARKFORD TO ILCHESTER DUALLING</b>				
Drawing Title <b>FIGURE 2.2 ENVIRONMENTAL CONSTRAINTS PLAN</b>				
Drawing Status <b>Published - DEFINITION</b>				Suitability <b>A3</b>
Scale 1:10000	Designed DL	Drawn RB	Checked JB	Approved NE
Original Size A1	Date 17/11/17	Date 19/07/18	Date 19/07/18	Date 19/07/18
Drawing Number HE PIN <b>HE551507 - MMSJV</b>	Originator <b>- EGN -</b>	Volume <b>000</b>	Project Ref. No. <b>389107</b>	
C01	19/07/18	DCO SUBMISSION	RB	JB
REV.	DATE	AMENDMENT DETAILS	ORIG	CHKD
			APPD	
			Location	Type   Role   Number