




PLAN ON BRIDGE  
SCALE 1:200

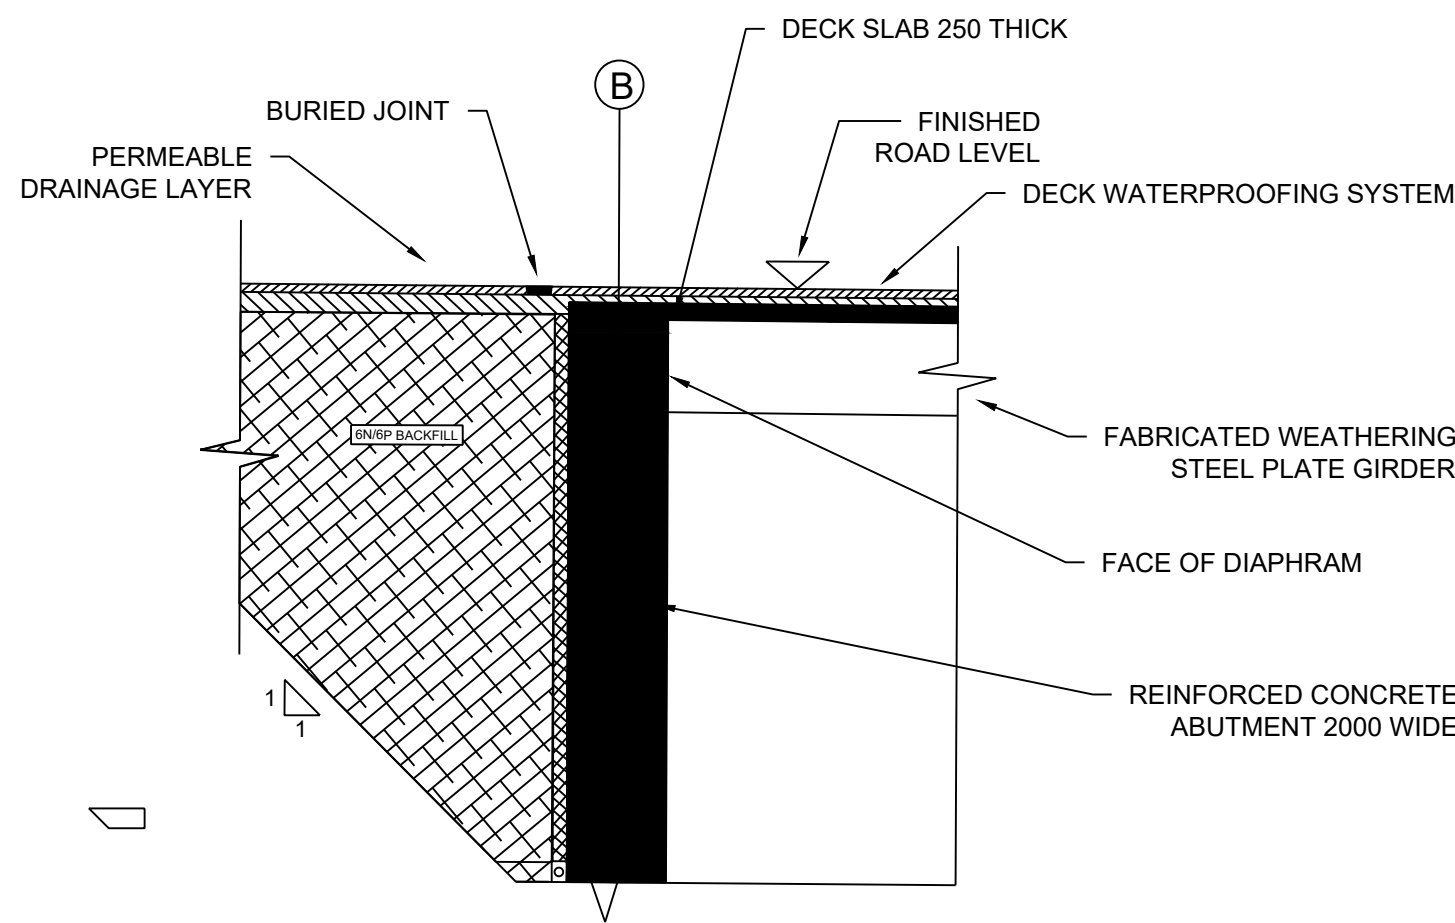

TYPICAL SECTION THOUGH TOP OF  
ABUTMENT  
SCALE 1:200

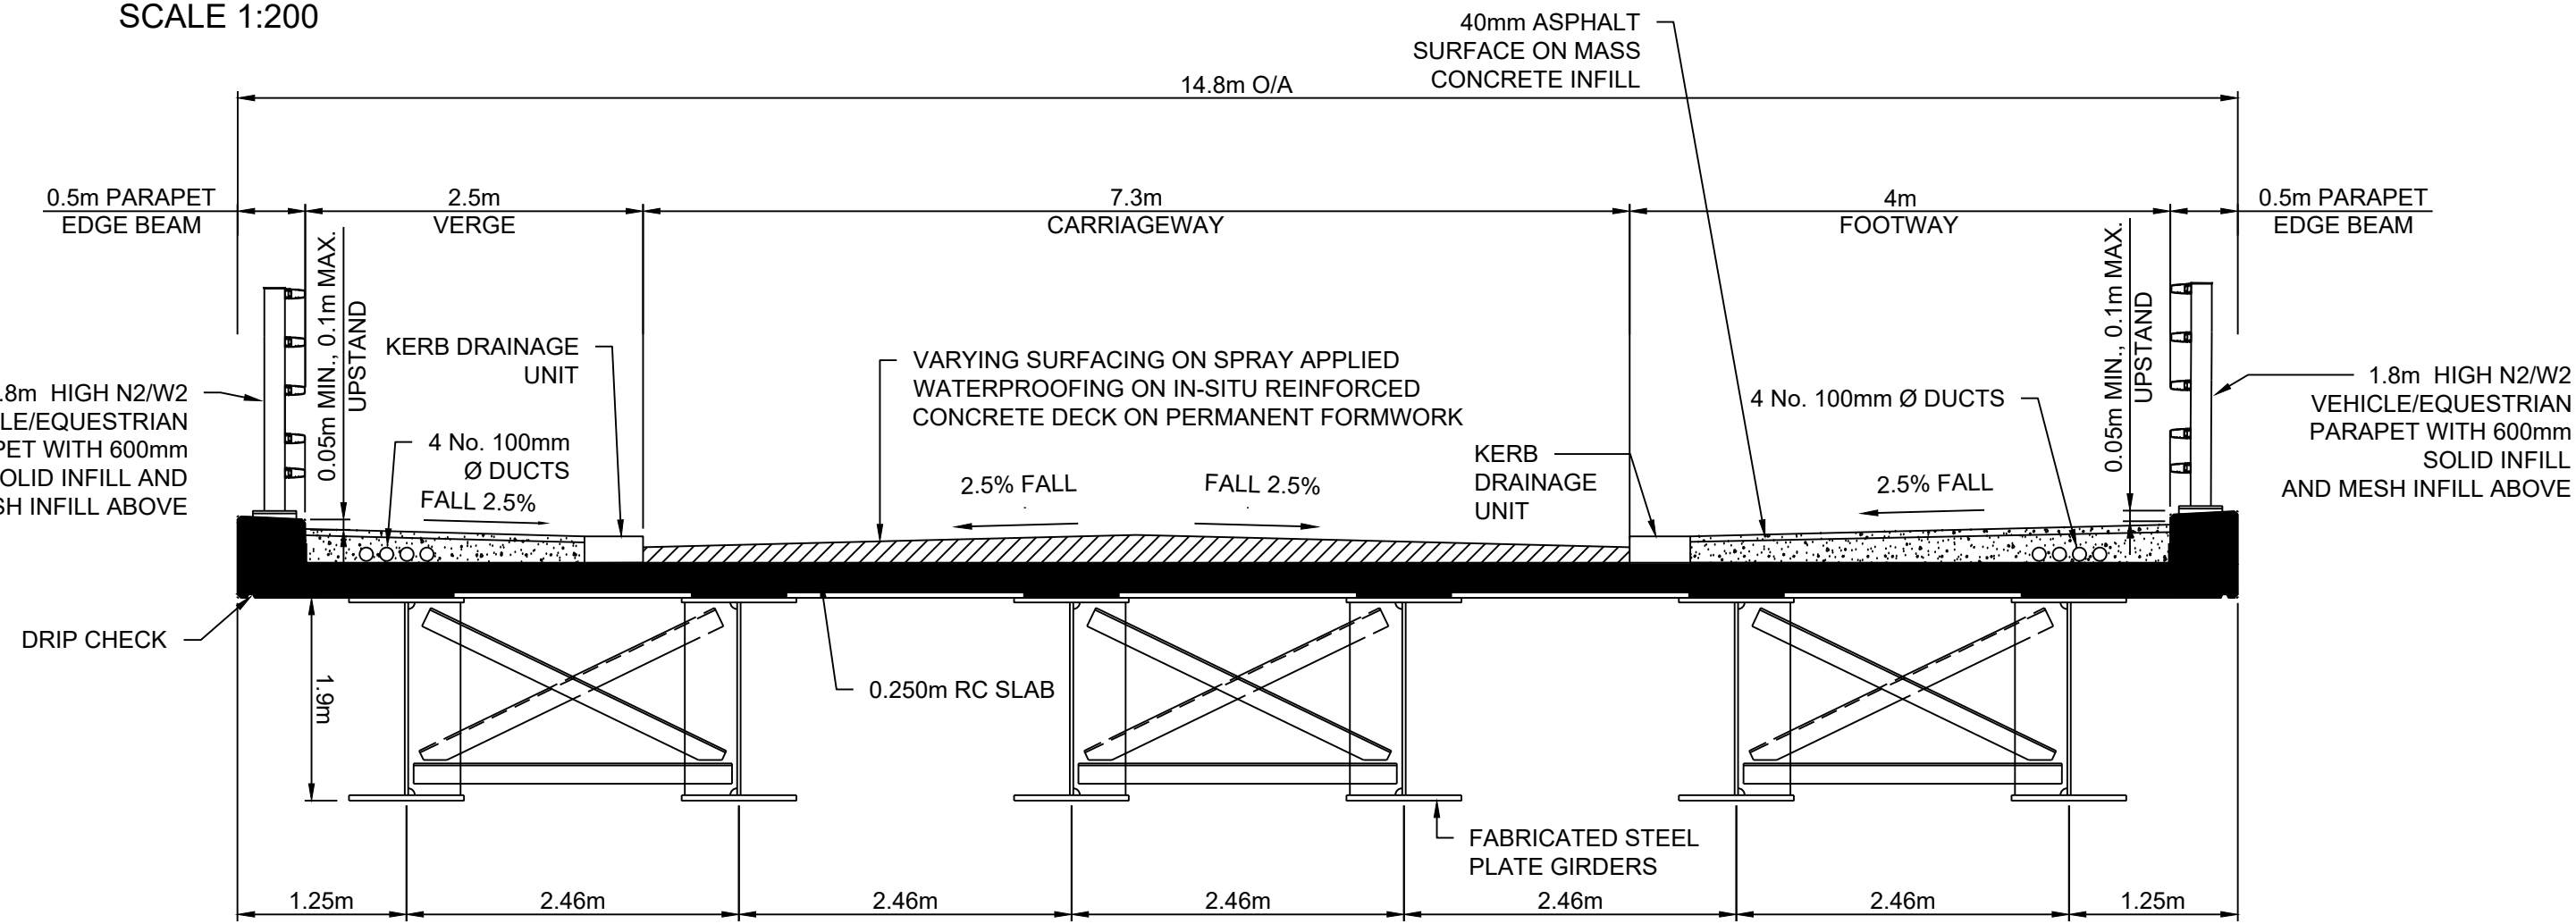


TYPICAL DECK SECTION B-B (LOOKING  
NORTH)  
SCALE 1:50

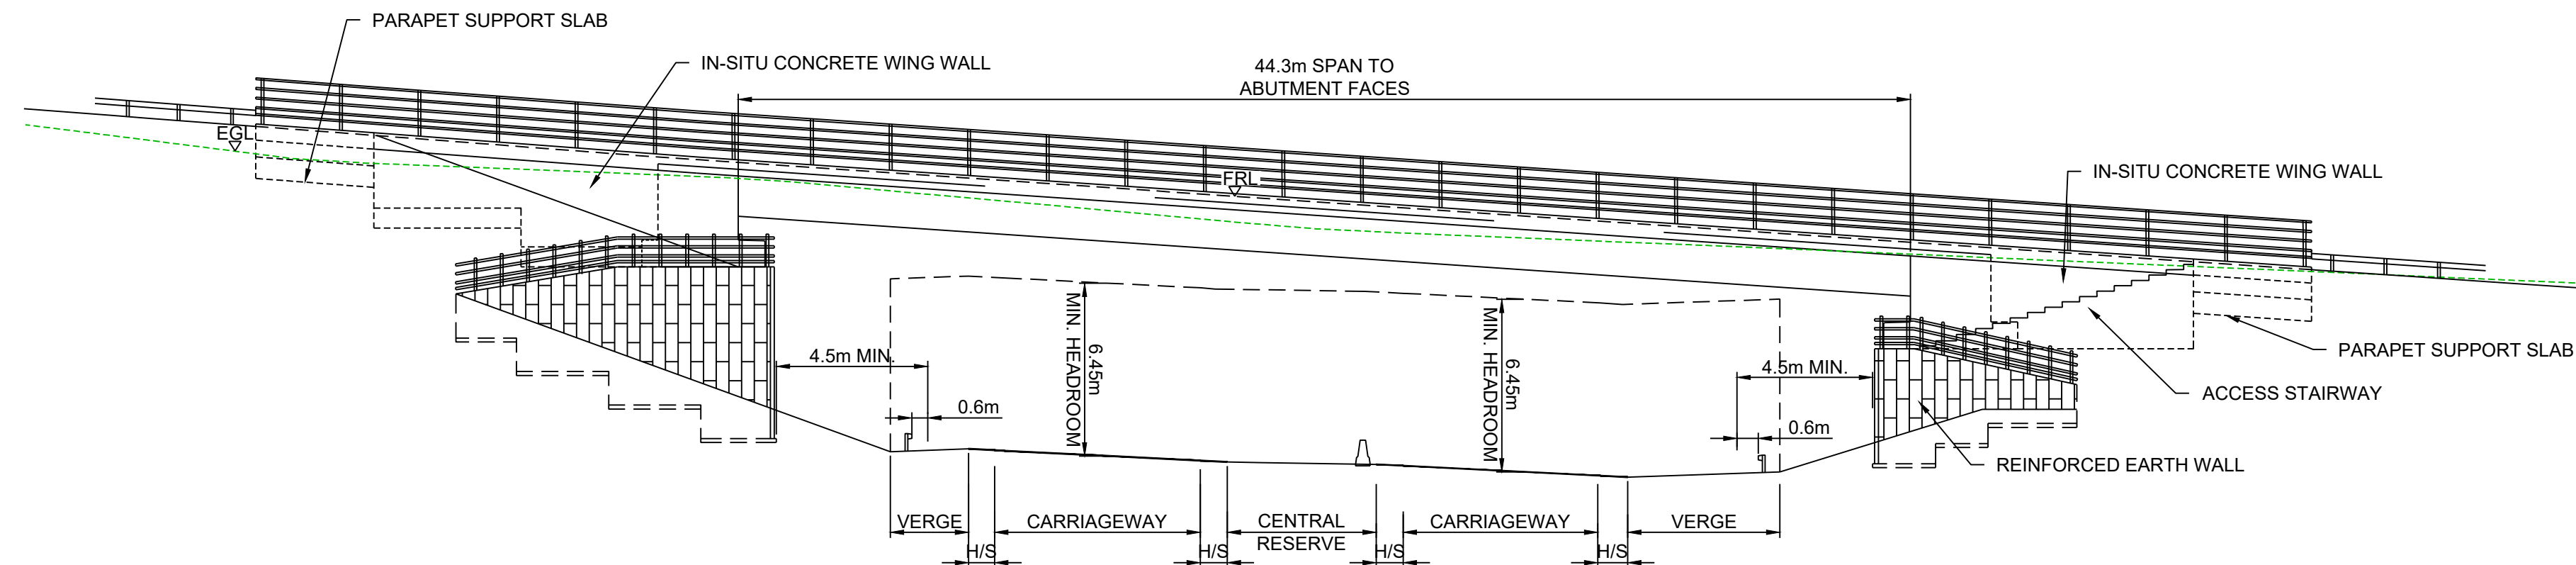



ELEVATION A-A (LOOKING EAST)  
SCALE 1:200

- NOTES
- DO NOT SCALE FROM THIS DRAWING
  - ALL DIMENSIONS IN METRES UNLESS NOTED OTHERWISE
  - FABRICATED GIRDERS IN WEATHERING STEEL GRADE S355J2W+N TO BS EN 10025-5

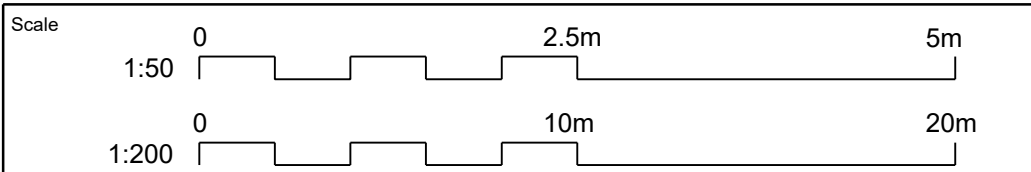

Project Title					
A303 SPARKFORD TO ILCHESTER DUALLING					
Drawing Title					
FIGURE 2.5 STEART HILL OVERBRIDGE GENERAL ARRANGEMENT					
Drawing Status					Suitability
Published - DEFINITION					A3
Scale	AS SHOWN	Designed	CIM	Drawn	SB
Original Size	A1	Date	21/02/18	Date	20/07/18
Drawing Number					Project Ref. No.
HE PIN					389107
000					Revision
- DR - CB - 0101					C01
REV.	DATE	AMENDMENT DETAILS			Location
		ORIG	CHK'D	APP'D	



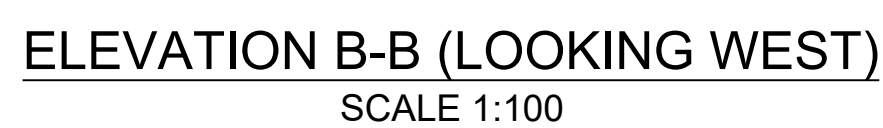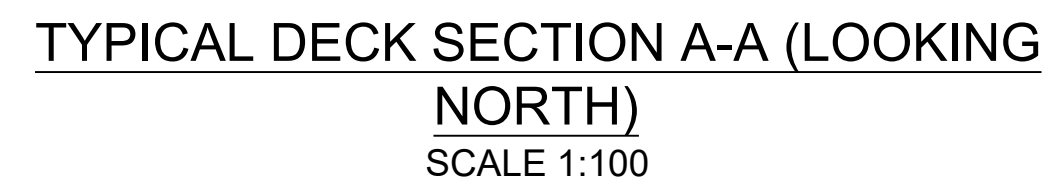

Project Title	A303 SPARKFORD TO ILCHESTER DUALLING
---------------	--------------------------------------

Drawing Title

FIGURE 2.5  
HAZLEGROVE JUNCTION UNDERBRIDGE  
GENERAL ARRANGEMENT

Scale	Designed	Drawn	Checked	Approved
AS SHOWN	CIM	CB	CIM	NE

	Drawing Number	Project Ref. No.		
	HE PIN	Originator	Volume	389107

HE551507 - MMSJV - SBR -	000	- DB - CB -	0201
			Revision

Location	Type	Role	Number
900	DR	CB	9201

C01

NOTES
1. DO NOT SCALE FROM THIS DRAWING 2. ALL DIMENSIONS IN METRES UNLESS NOTED OTHERWISE 3. FABRICATED GIRDERS IN WEATHERING STEEL GRADE S355J2W+N TO BS EN 10025-5

C01	20/07/18	DCO SUBMISSION	SB	CM	NE
REV.	DATE	AMENDMENT DETAILS	ORIG	CHK'D	APP