
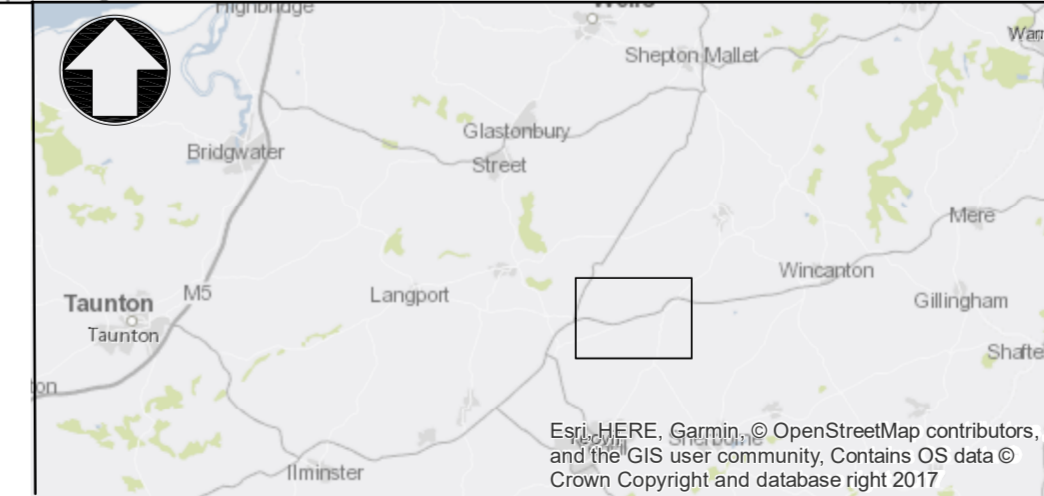


- KEY**
- PROPOSED RED LINE BOUNDARY
 - 200M CONSTRUCTION BUFFER
 - RESIDENTIAL RECEPTOR

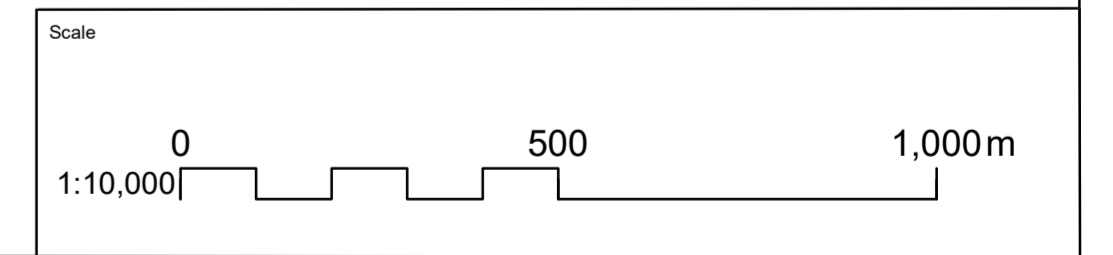

Project Title A303 SPARKFORD TO ILCHESTER DUALLING					
Drawing Title FIGURE 5.1 CONSTRUCTION DUST BUFFER					
Drawing Status Published - DEFINITION					Suitability A3
Scale AS SHOWN	Designed JB	Drawn ER	Checked CM	Approved ER	
Original Size A1	Date JULY 2018	Date JULY 2018	Date JULY 2018	Date JULY 2018	
Drawing Number HE 551507 - MMSJV - EAQ -			Project Ref. No. 389107		Revision C01
REV. C01	DATE JULY 2018	AMENDMENT DETAILS DCO SUBMISSION	ORIG JB	CHK'D CM	APP'D ER
Location 000		Type -DR		Role -LA	
				Number -1101	

THIS DOCUMENT IS ISSUED FOR THE PARTY WHICH COMMISSIONED IT AND FOR SPECIFIC PURPOSES CONNECTED WITH THE CAPTIONED PROJECT ONLY. IT SHOULD NOT BE RELIED UPON BY ANY OTHER PARTY OR USED FOR ANY OTHER PURPOSE. WE ACCEPT NO RESPONSIBILITY FOR THE CONSEQUENCES OF THIS DOCUMENT BEING RELIED UPON BY ANY OTHER PARTY, OR BEING USED FOR ANY OTHER PURPOSE, OR CONTAINING ANY ERROR OR OMISSION WHICH IS DUE TO AN ERROR OR OMISSION IN DATA SUPPLIED TO US BY OTHER PARTIES.