
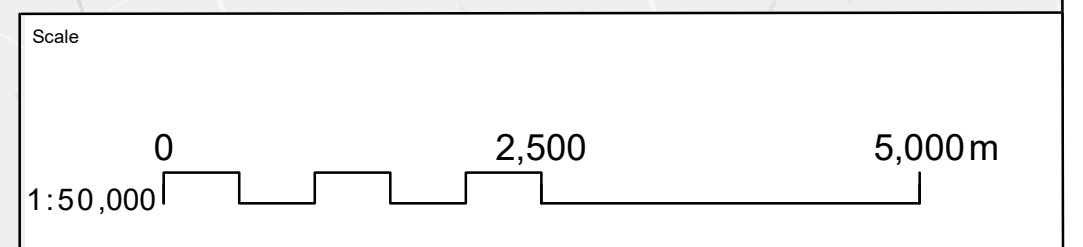


- KEY**
- PROPOSED RED LINE BOUNDARY
 - LOCAL AFFECTED ROAD NETWORK
- TYPE OF RECEPTOR**
- ECOLOGICAL RECEPTOR
 - HUMAN HEALTH RECEPTOR

THIS DOCUMENT IS ISSUED FOR THE PARTY WHICH COMMISSIONED IT AND FOR SPECIFIC PURPOSES CONNECTED WITH THE CAPTIONED PROJECT ONLY. IT SHOULD NOT BE RELIED UPON BY ANY OTHER PARTY OR USED FOR ANY OTHER PURPOSE. WE ACCEPT NO RESPONSIBILITY FOR THE CONSEQUENCES OF THIS DOCUMENT BEING RELIED UPON BY ANY OTHER PARTY, OR BEING USED FOR ANY OTHER PURPOSE, OR CONTAINING ANY ERROR OR OMISSION WHICH IS DUE TO AN ERROR OR OMISSION IN DATA SUPPLIED TO US BY OTHER PARTIES.

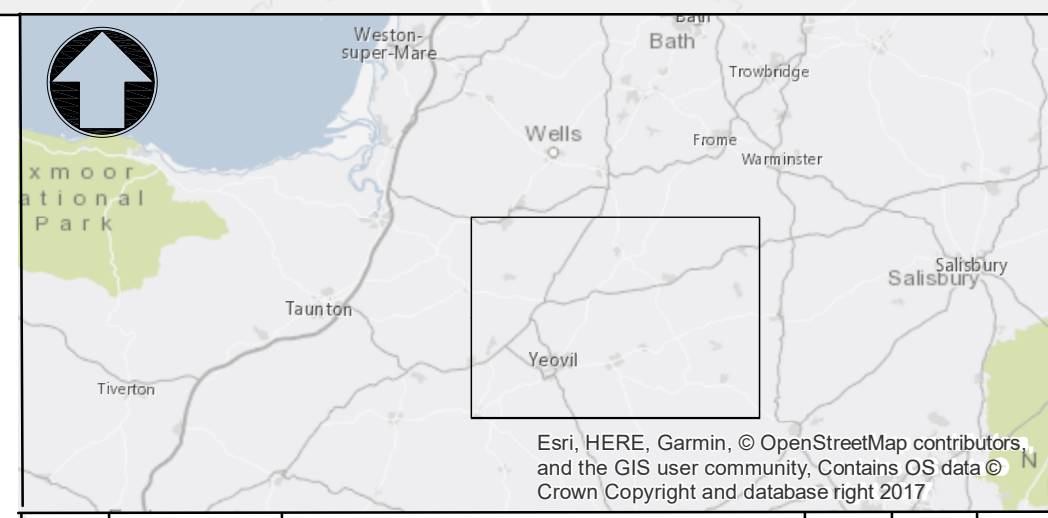

Project Title A303 SPARKFORD TO ILCHESTER DUALLING						
Drawing Title FIGURE 5.4 AIR QUALITY RECEPTORS						
Drawing Status Published - DEFINITION						Suitability A3
Scale AS SHOWN	Designed JB	Drawn ER	Checked CM	Approved ER		
Original Size A1	Date JULY 2018	Date JULY 2018	Date JULY 2018	Date JULY 2018	Project Ref. No. 389107	
Drawing Number HE 55 1507 - MMSJV - EAQ -				Project Ref. No. 389107		Revision C01
REV.	DATE	AMENDMENT DETAILS	ORIG	CHK'D	APP'D	Location 000 -DR-LA -1103