



PLEASE NOTE THE OS DATA DISPLAYED IS IN ADHERENCE TO © CROWN COPYRIGHT AND DATABASE RIGHTS 2018 OS 100030649

KEY

- HIGHWAYS DESIGN
- STUDY AREA

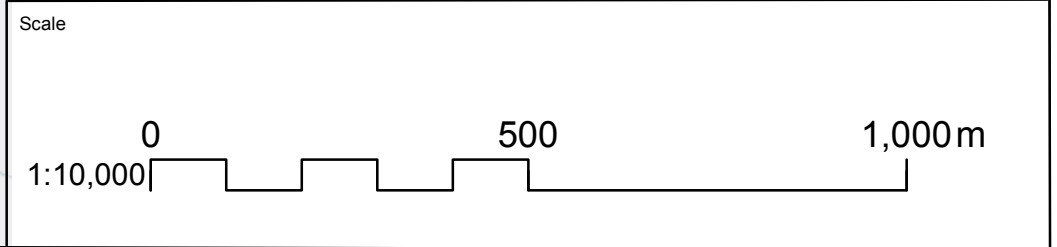

Project Title A303 SPARKFORD TO ILCHESTER DUALLING				
Drawing Title FIGURE 11.1 OPERATIONAL NOISE STUDY AREA				
Drawing Status Published - DEFINITION				Suitability A3
Scale AS SHOWN	Designed JM	Drawn JM	Checked SD	Approved ER
Original Size A1	Date JULY 2018	Date JULY 2018	Date JULY 2018	Date JULY 2018
Drawing Number HE PAN HE551507 - MMSJV - ENV.				Project Ref. No. 389107
000 - DR LA 0001				Revision C01
REV.	DATE	AMENDMENT DETAILS		ORIG CHK'D APP'D

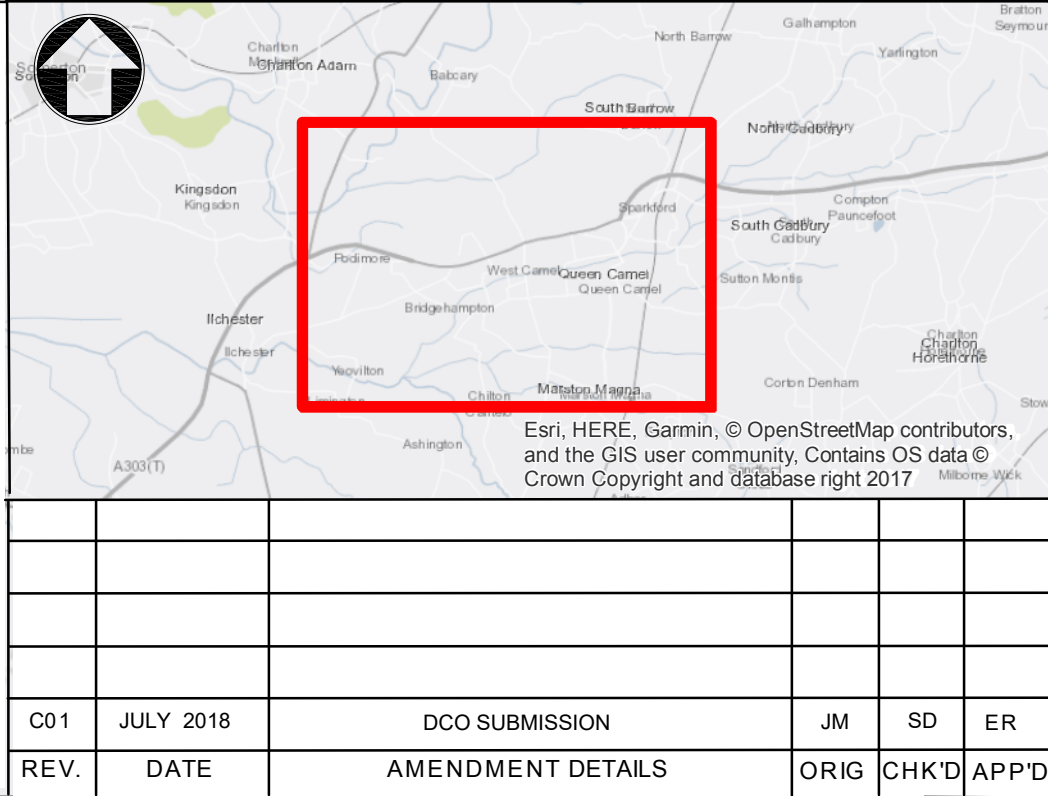

THIS DOCUMENT IS ISSUED FOR THE PARTY WHICH COMMISSIONED IT AND FOR SPECIFIC PURPOSES CONNECTED WITH THE CAPTIONED PROJECT ONLY. IT SHOULD NOT BE RELIED UPON BY ANY OTHER PARTY OR USED FOR ANY OTHER PURPOSE. WE ACCEPT NO RESPONSIBILITY FOR THE CONSEQUENCES OF THIS DOCUMENT BEING RELIED UPON BY ANY OTHER PARTY, OR BEING USED FOR ANY OTHER PURPOSE, OR CONTAINING ANY ERROR OR OMISSION WHICH IS DUE TO AN ERROR OR OMISSION IN DATA SUPPLIED TO US BY OTHER PARTIES.