




PLAN ON BRIDGE
SCALE 1:200

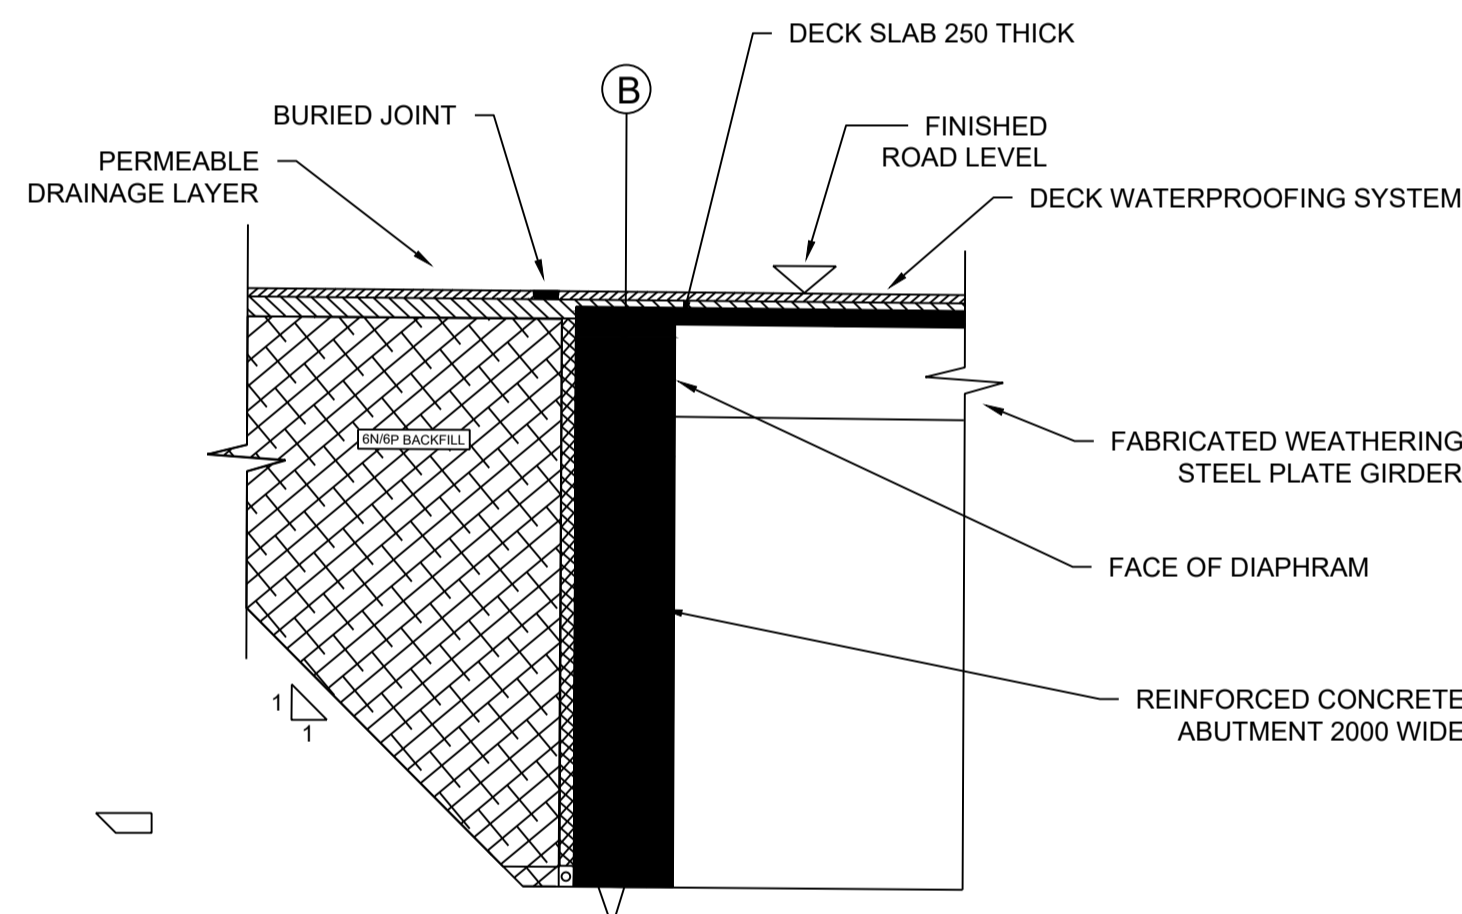

TYPICAL SECTION THROUGH TOP OF ABUTMENT
SCALE 1:200

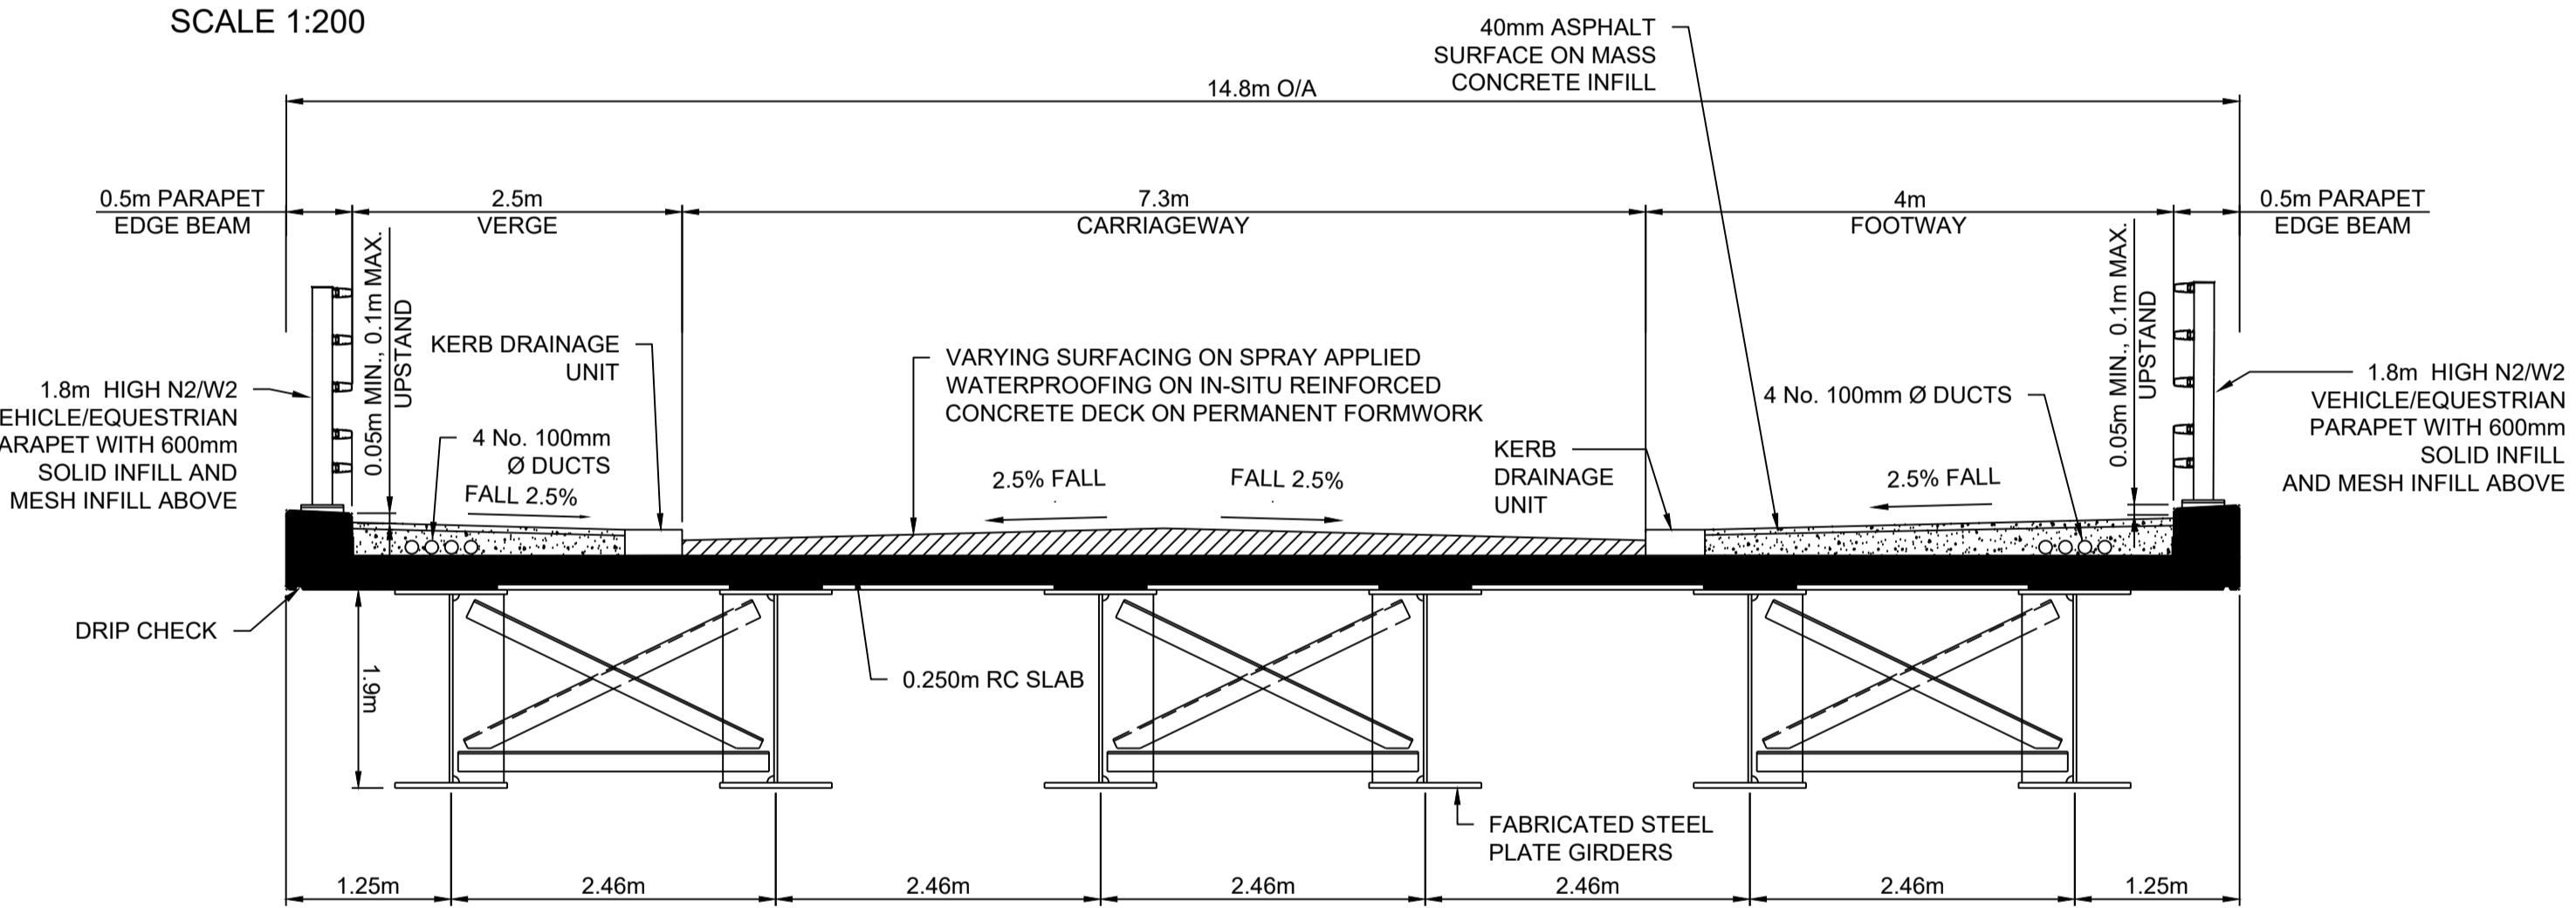


TYPICAL DECK SECTION B-B (LOOKING NORTH)
SCALE 1:50

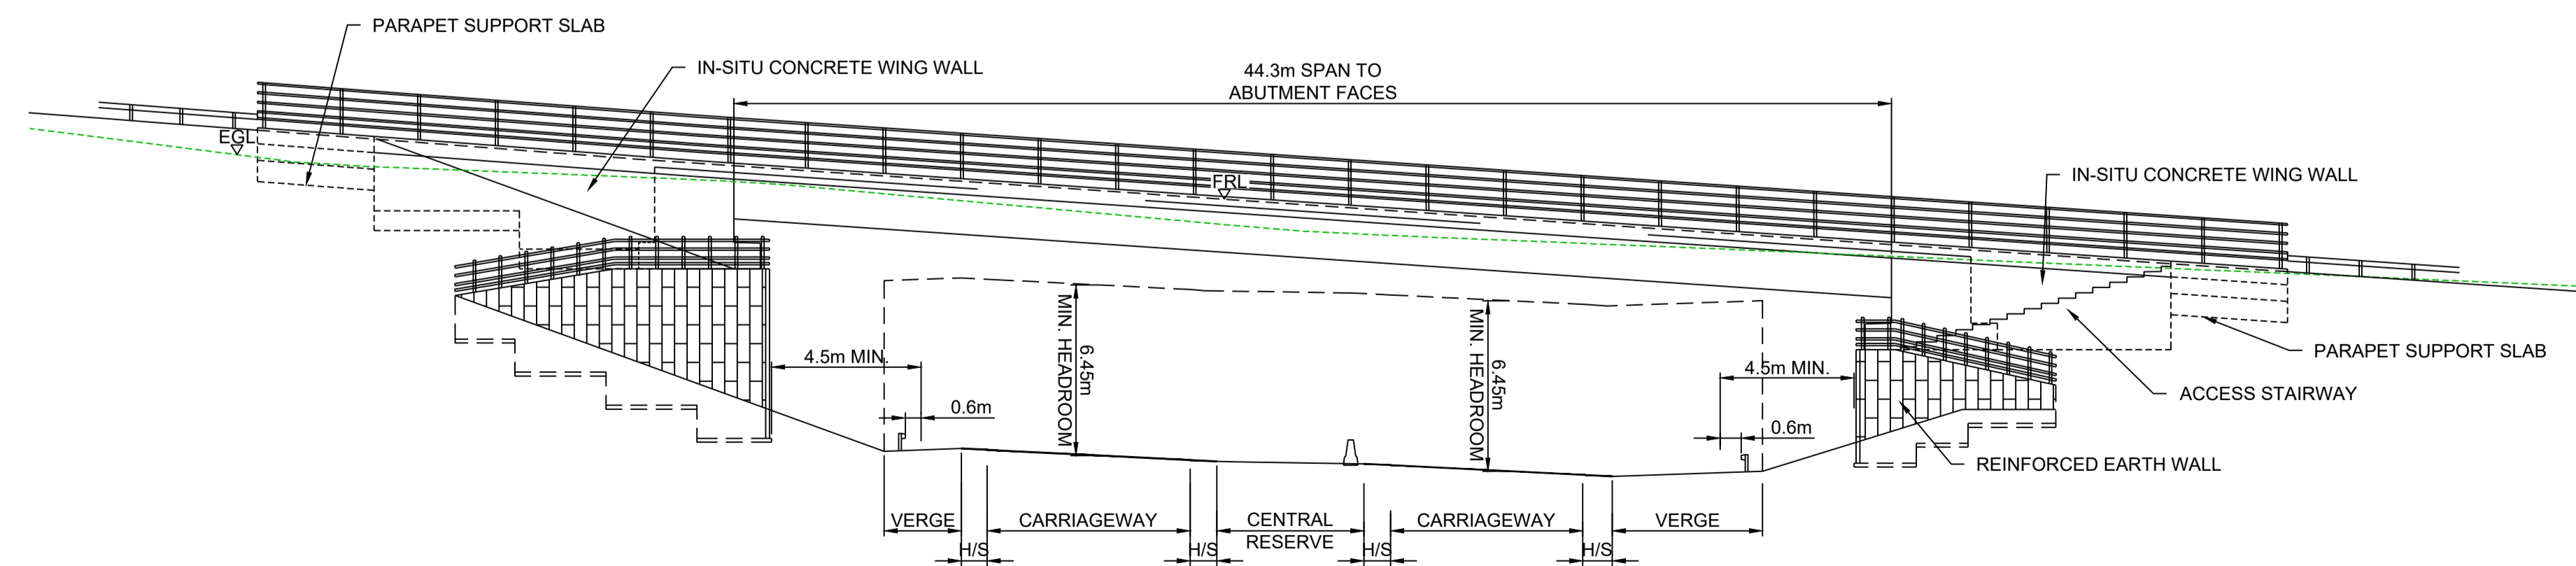

ELEVATION A-A (LOOKING EAST)
SCALE 1:200

- NOTES**
- DO NOT SCALE FROM THIS DRAWING
 - ALL DIMENSIONS IN METRES UNLESS NOTED OTHERWISE
 - FABRICATED GIRDERS IN WEATHERING STEEL GRADE S355J2W+N TO BS EN 10025-5

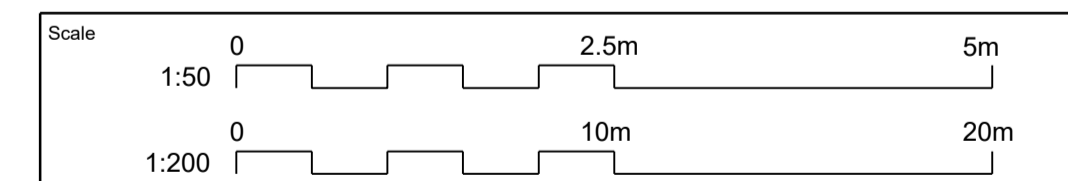

Project Title A303 SPARKFORD TO ILCHESTER DUALLING					
Drawing Title STEAR T HILL OVERBRIDGE GENERAL ARRANGEMENT					
Drawing Status Published - DEFINITION					Suitability A3
Scale AS SHOWN	Designed CIM	Drawn SB	Checked CIM	Approved NE	
Original Size A1	Date 21/02/18	Date 20/07/18	Date 20/07/18	Date 20/17/18	
Drawing Number HE PIN	Originator HE551507 - MMSJV	Volume - SBR -	Project Ref. No. 389107		
C01	20/07/18	DCO SUBMISSION	SB	CM	NE
REV.	DATE	AMENDMENT DETAILS	ORIG	CHKD	APPD
			000	- DR - CB -	0101
			Location	Type	Role
			C01		

THIS DOCUMENT IS ISSUED FOR THE PARTY WHICH COMMISSIONED IT AND FOR SPECIFIC PURPOSES CONNECTED WITH THE CAPTIONED PROJECT ONLY. IT SHOULD NOT BE RELIED UPON BY ANY OTHER PARTY OR USED FOR ANY OTHER PURPOSE. WE ACCEPT NO RESPONSIBILITY FOR THE CONSEQUENCES OF THIS DOCUMENT BEING RELIED UPON BY ANY OTHER PARTY, OR BEING USED FOR ANY OTHER PURPOSE, OR CONTAINING ANY ERROR OR OMISSION WHICH IS DUE TO AN ERROR OR OMISSION IN DATA SUPPLIED TO US BY OTHER PARTIES.