

**TR010037**

**Application by Highways England for an Order Granting Development Consent for the A47/A11 Thickthorn Junction**

The Trustees of the CM Watt Residual Trust's response to the Examining Authority's Written Questions and Requests for Information (ExQ1), issued on 23 September 2021

**ExQ1 – GC.1.9**

The Trustees do not wish to make any additional comment at this stage but look forward to reviewing the responses from the Applicant and Relevant Highway Authority to these “questions” and to reading the Examining Authority’s opinion on those responses. The Trustees are ready to engage with the Applicant to deliver the best form of junction possible.

**ExQ1 – GC.1.10; GC.1.11; GC.1.12; GC.3.1; AQ.1.5; BIO.1.1; BIO.2.4; BIO.3.2; BIO.3.3; BIO.3.6; CC.1.1**

The Trustees do not wish to make any additional comment at this stage but look forward to reviewing the responses from the Applicant to these “questions” and to reading the Examining Authority’s opinion on those responses. The Trustees are ready to engage with the Applicant.

**ExQ1 – CI.1.3**

Please note that the property on which the land for both the Park and Ride Site expansion and Park and Ride Slip Road are sited belongs to The Trustees of the Mackintosh Trust, not The Trustees of the CM Watt Residual Trust.

**ExQ1 – CI.1.8; CI.1.9; DCO.2.8; DCO.2.15; DCO.2.19; NV.1.1**

The Trustees do not wish to make any additional comment at this stage but look forward to reviewing the responses from the Applicant to these “questions” and to reading the Examining Authority’s opinion on those responses. The Trustees are ready to engage with the Applicant.

**ExQ1 – NV.1.4**


The Trustees are not satisfied that the noise and vibration sensitive receptors have been located to adequately cover all areas which they should and attach an amended version of the Applicant’s Figure 11.1 showing two additional locations, marked by pink Xs, where the Trustees would expect receptors to be placed – Wychwood House and The Old Stables.

**ExQ1 – NV.1.5**

The Trustees are deeply concerned about the impact which noise pollution may have on their property but do not wish to make any additional comment at this stage. The Trustees look forward to reviewing the responses from the Applicant to these “questions” and to reading the Examining Authority’s opinion on those responses. The Trustees are ready to engage with the Applicant.

**ExQ1 – TT.1.1**

The Trustees do not wish to make any additional comment at this stage but look forward to reviewing the responses from the Applicant to these “questions” and to reading the Examining Authority’s opinion on those responses. The Trustees are ready to engage with the Applicant.

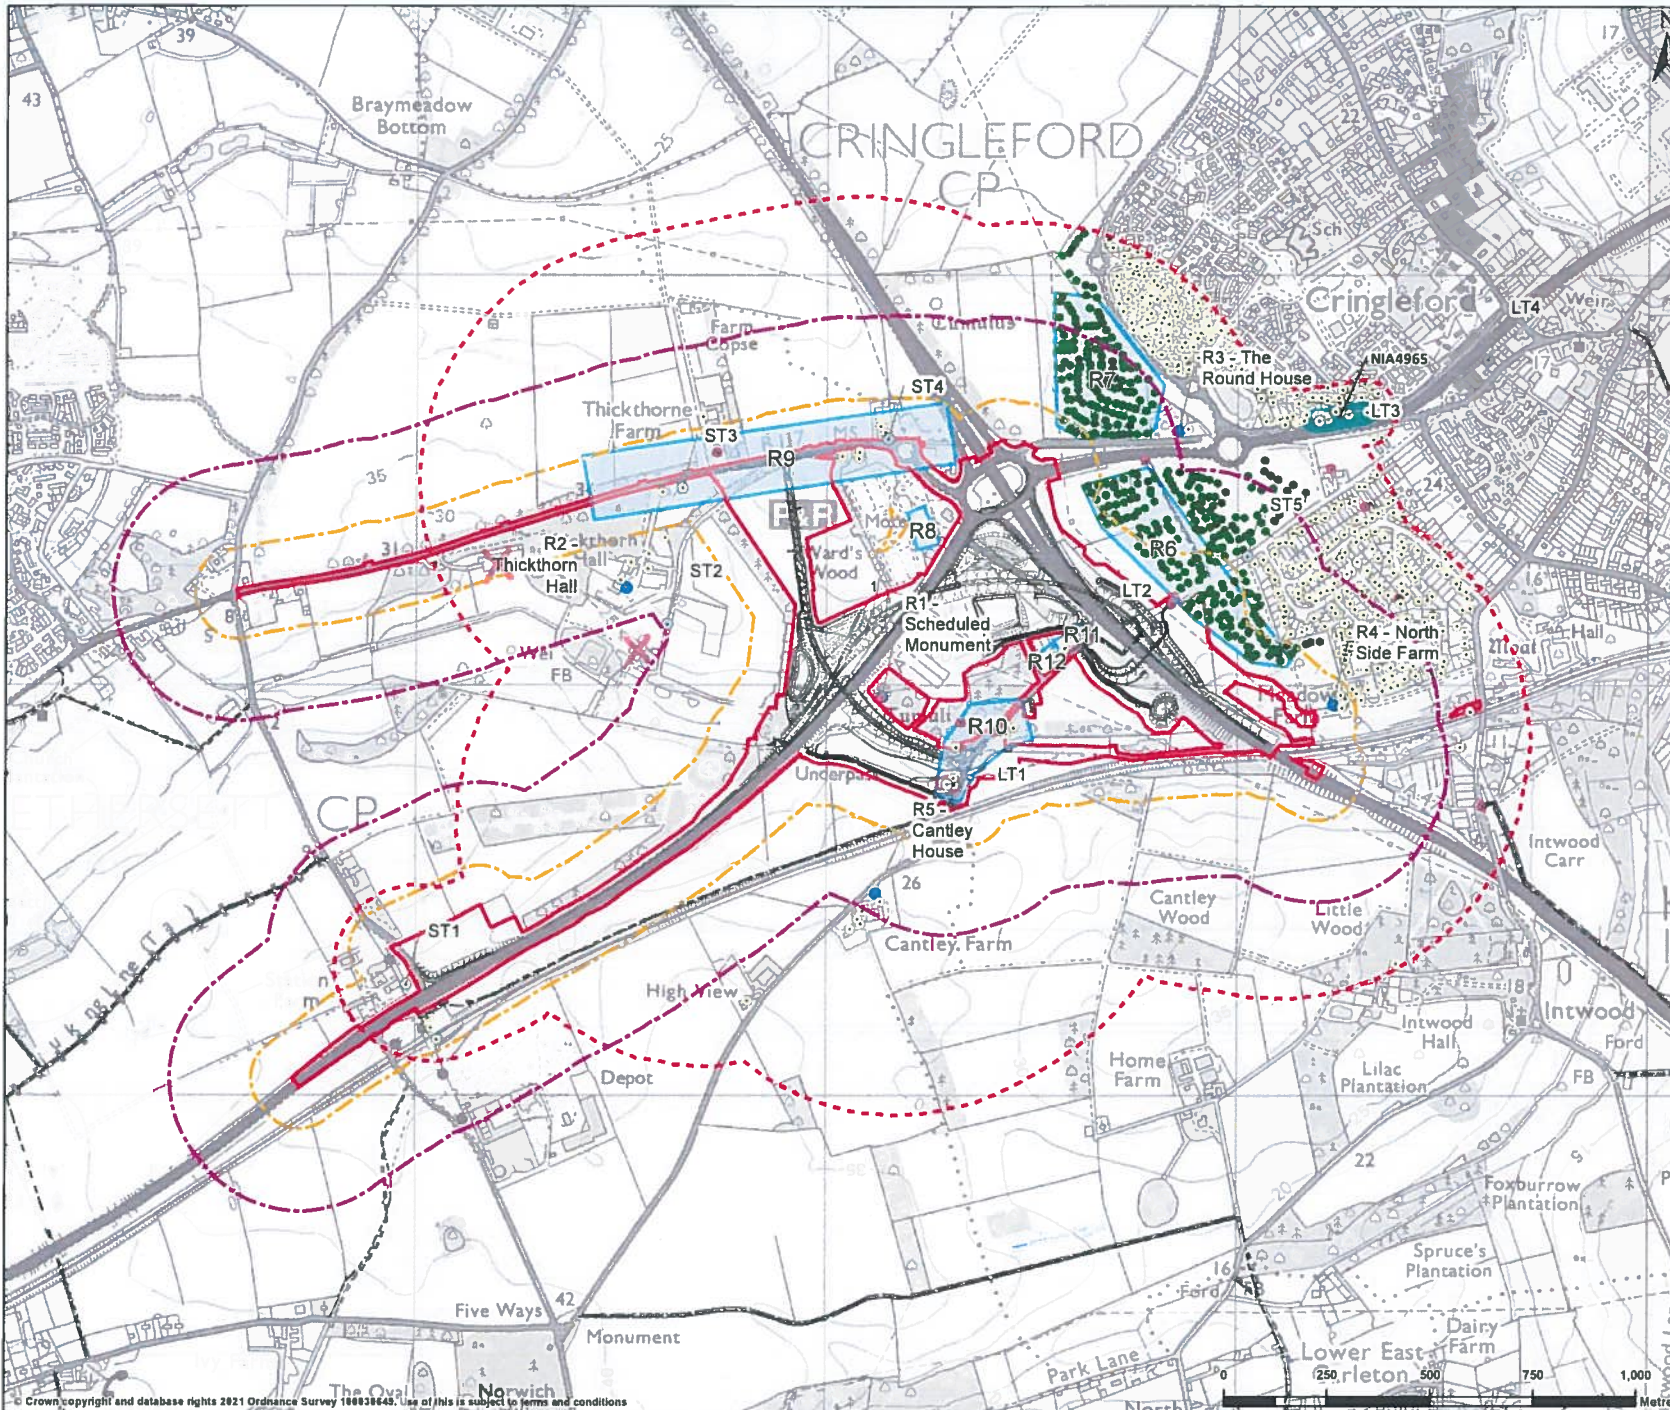


**LEGEND**

- Proposed scheme design
- DCO boundary
- Noise monitoring location
- Noise sensitive receptor - Residential dwellings
- Other sensitive receptors
- Noise sensitive receptor - Committed residential developments
- Construction noise sensitive receptor
- Construction noise sensitive area
- Noise important area
- - - Operational study area
- Construction vibration study area
- Construction noise study area
- - - Public right of way

**NOTE:**

- LT - Long term monitoring position
- ST - Short term monitoring position

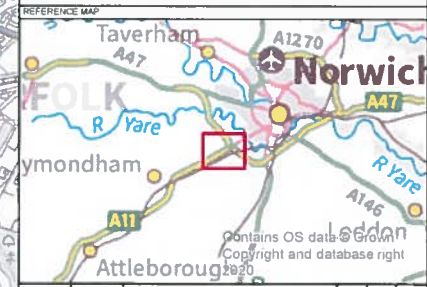

|          |          |               |     |       |       |
|----------|----------|---------------|-----|-------|-------|
| PRJ      | 24032021 | DCO UPDATE    | AC  | VV    | BA    |
| REV      | DATE     | REVISION/NOTE | DRG | CHK'D | APP'D |
| DESIGNER |          |               |     |       |       |

**CONTRACTOR**

**CLIENT**

**PROJECT TITLE**

A47/A11 THICKTHORN JUNCTION

**PROJECT STAGE**

PCF STAGE 3

**DRAWING TITLE**

FIGURE 11.1 - NOISE LOCATION PLAN  
TR010037/APP/6.2

**SUITABILITY**

FOR INFORMATION

|                                  |    |       |          |        |    |
|----------------------------------|----|-------|----------|--------|----|
| SHEET SIZE                       | A3 | SCALE | 1:12,500 | STATUS | S2 |
| <b>DRAWING NUMBER</b>            |    |       |          |        |    |
| HE551492-GTY-ENV-000-DR-LA-30001 |    |       |          |        |    |

© Crown copyright and database rights 2021 Ordnance Survey 100030649. Use of this is subject to terms and conditions

This drawing should not be relied on or used in circumstances other than those for which it was originally prepared and for which Sweco UK Ltd was commissioned. Sweco UK Ltd accepts no responsibility for this drawing to any party other than the person by whom it was commissioned. This drawing has been prepared on behalf of Galliford Try by Sweco UK Ltd for the titled project or named part thereof and should not be relied upon or used for any other project without an independent check being carried out as to its suitability and prior written authority of Galliford Try being obtained. Sweco UK Ltd accepts no responsibility or liability for the consequences of this drawing being used for a purpose other than the purposes for which it was commissioned. Any person using or relying on this drawing for such other purpose agrees, and will by such use or reliance be taken to confirm his/her agreement, to indemnify Sweco UK Ltd for all loss or damage resulting therefrom.