

# A47 North Tuddenham to Easton Dualling

**Scheme Number: TR010038**

**Volume 6**

**6.2 Environmental Statement Figures**

**Figures 11.19 to 11.28**

APFP Regulation 5(2)(a)

Planning Act 2008

Infrastructure Planning (Applications: Prescribed  
Forms and Procedure) Regulations 2009

March 2021

Infrastructure Planning

Planning Act 2008

**The Infrastructure Planning  
(Applications: Prescribed Forms and  
Procedure) Regulations 2009**

A47 North Tuddenham to Easton  
Development Consent Order 202[x]

---

**ENVIRONMENTAL STATEMENT FIGURES**

**Figures 11.19 to 11.28**


---

<b>Regulation Number:</b>	5(2)(a)
<b>Planning Inspectorate Scheme Reference</b>	TR010038
<b>Application Document Reference</b>	TR010038/APP/6.2
<b>Author:</b>	A47 North Tuddenham to Easton Dualling Project Team, Highways England

<b>Version</b>	<b>Date</b>	<b>Status of Version</b>
Rev 0	March 2021	Application Issue

## SCHEDULE OF FIGURES IN THIS APPLICATION DOCUMENT


Figure Title	Drawing Number
Figure 11.19: Construction Noise Level Contours: Stages 70 & 71	HE551489-GTY-ENV-000-DR-LA-30022
Figure 11.20: Construction Noise Level Contours: Stages 17 to 25 with Mitigation	HE551489-GTY-ENV-000-DR-LA-30023
Figure 11.21: Construction noise level contours: Stages 26 to 31 with mitigation	HE551489-GTY-ENV-000-DR-LA-30024
Figure 11.22: Construction Noise Level Contours: Stages 32 to 50 with Mitigation	HE551489-GTY-ENV-000-DR-LA-30025
Figure 11.23: Construction Noise Level Contours: Stages 51 to 65 with Mitigation	HE551489-GTY-ENV-000-DR-LA-30026
Figure 11.24: Construction Noise Level Contours: Stages 66 to 69 with Mitigation	HE551489-GTY-ENV-000-DR-LA-30027
Figure 11.25: Construction Noise Level Contours: Stage 1 Pre Works – Night	HE551489-GTY-ENV-000-DR-LA-30028
Figure 11.26: Construction Noise Level Contours: Stage 1 Pre Works – Night with Mitigation	HE551489-GTY-ENV-000-DR-LA-30029
Figure 11.27: Construction Noise Level Contours: Stages 66 to 69 – Night	HE551489-GTY-ENV-000-DR-LA-30031
Figure 11.28: Construction Noise Level Contours: Stages 66 to 69 – Night with Mitigation	HE551489-GTY-ENV-000-DR-LA-30032

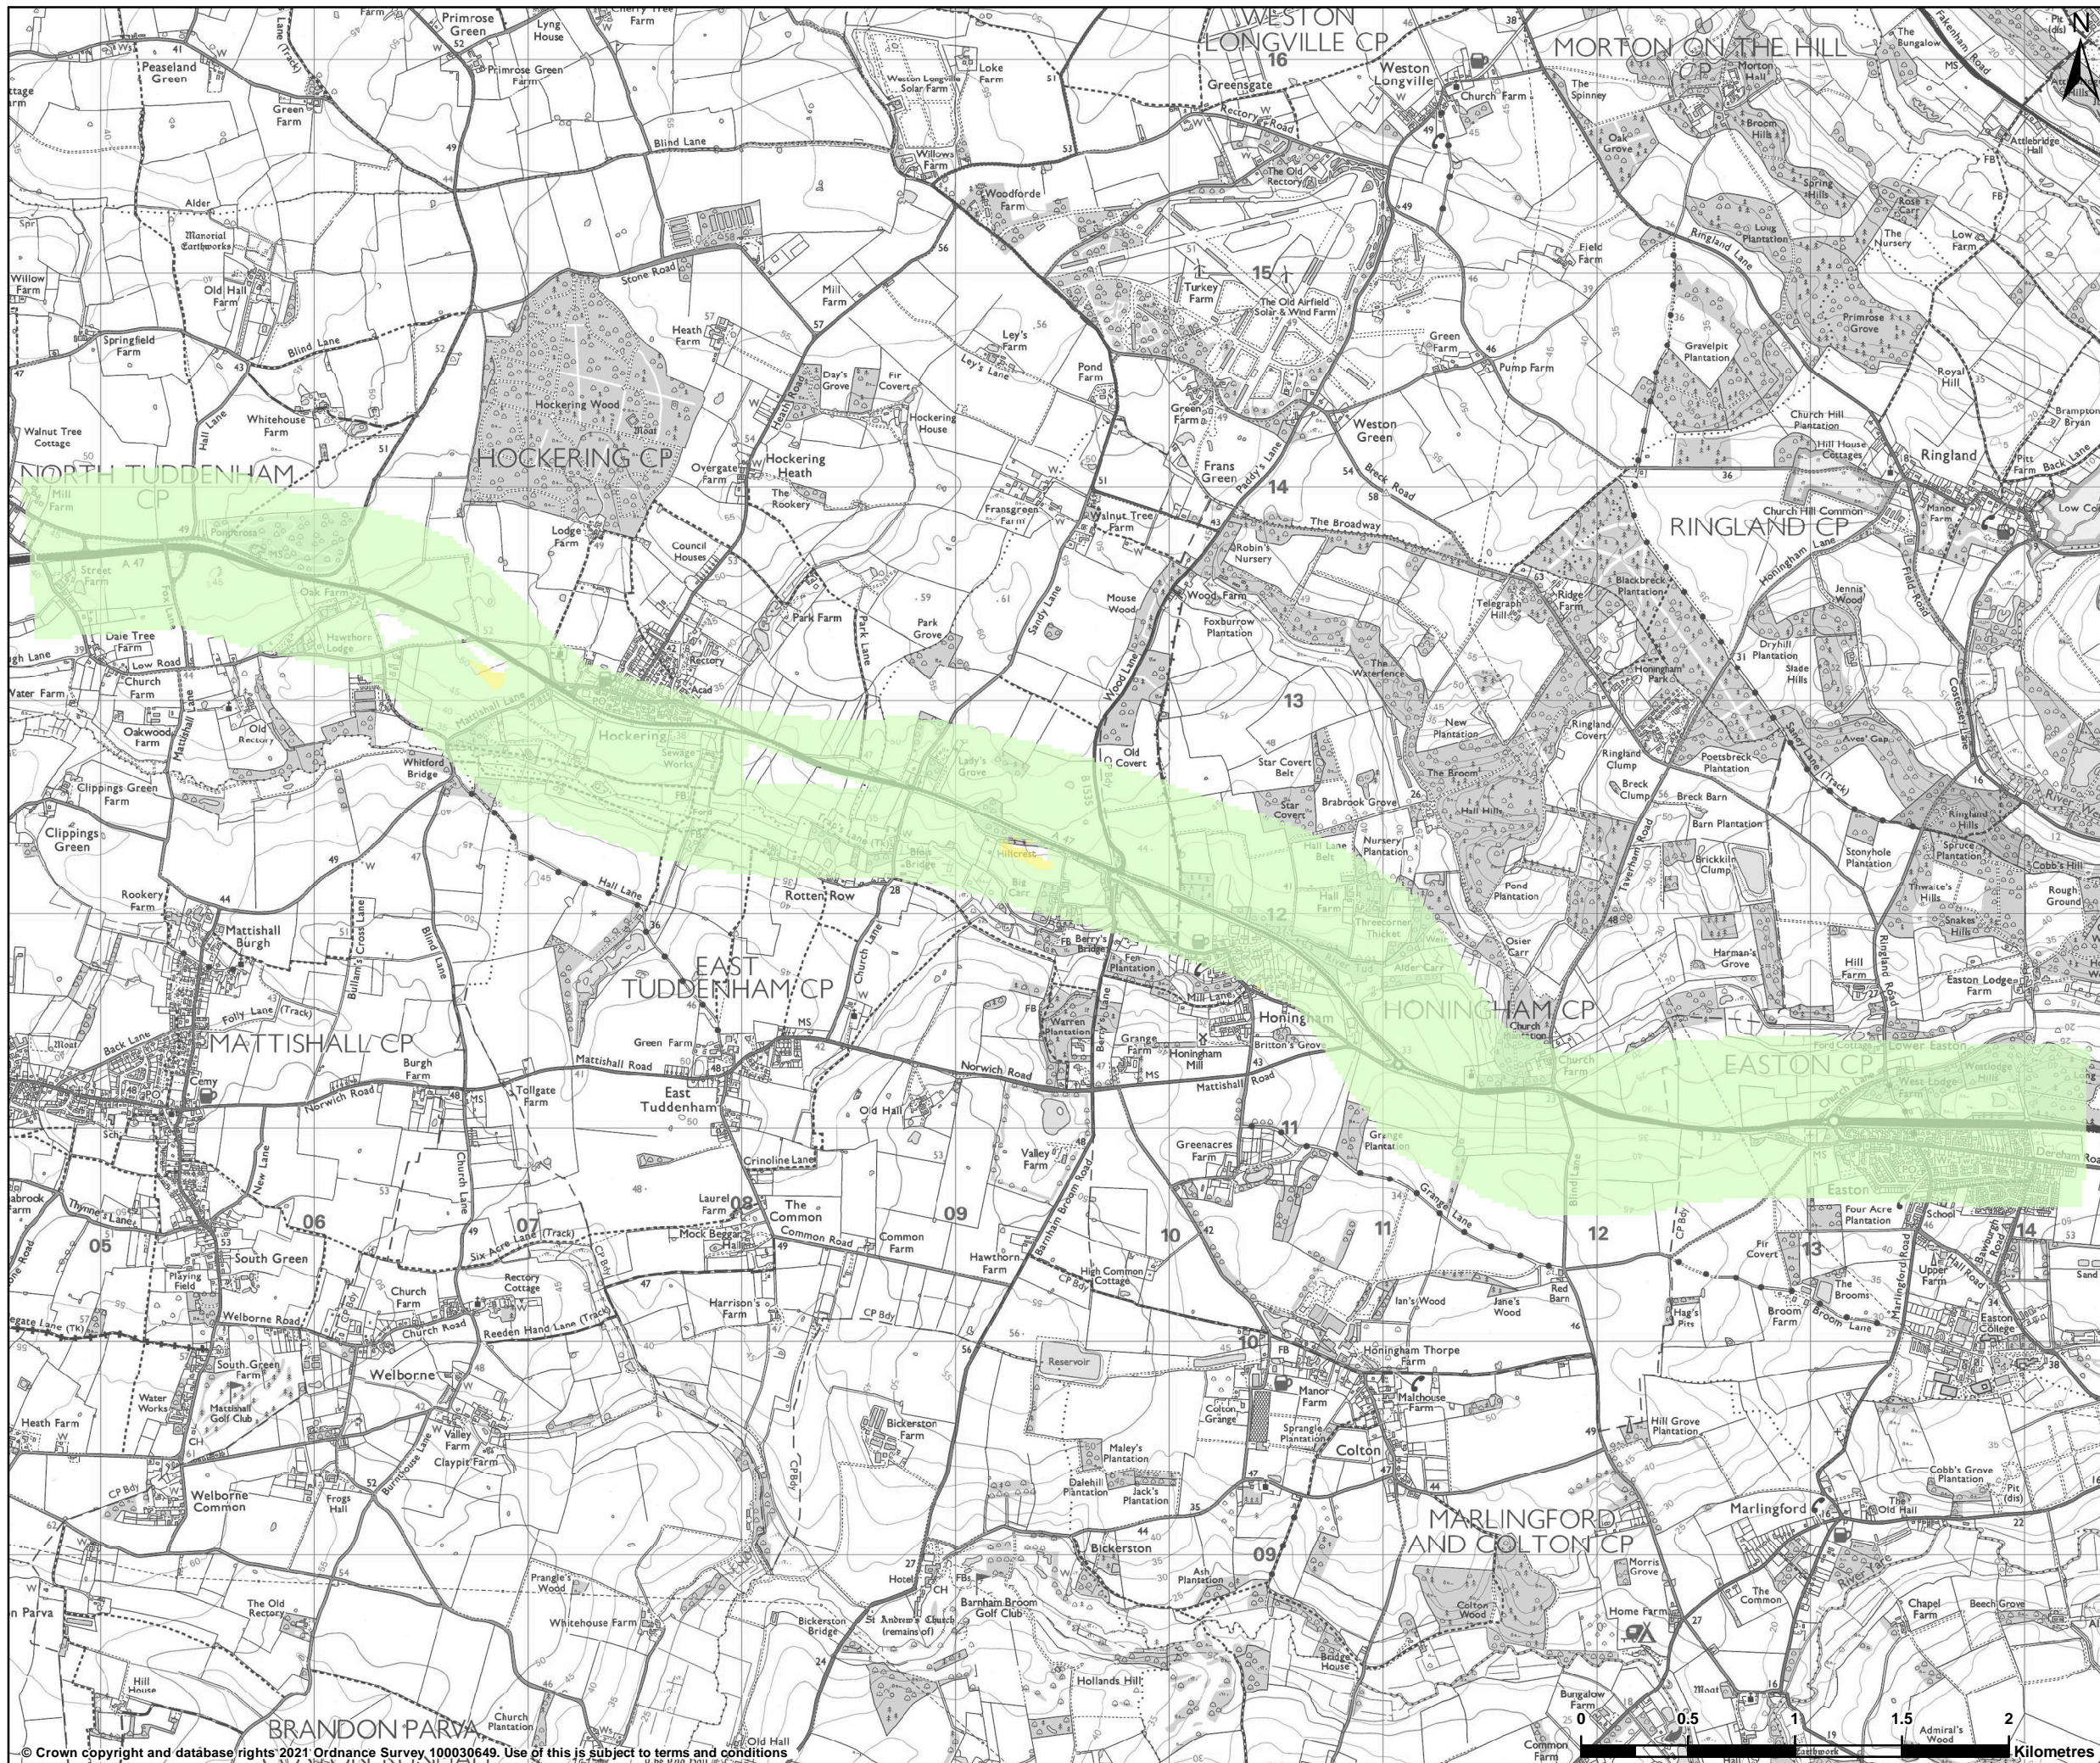

**LEGEND**

**Impact of construction noise**

- Negligible
- Minor
- Moderate
- Major

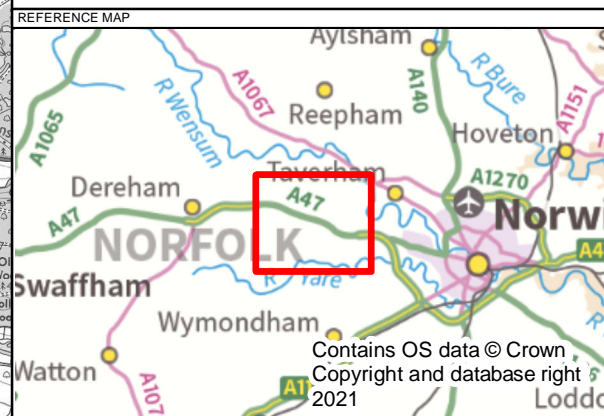

P01	17/02/2021	First edition	AC	HJ	EC
REV	DATE	REVISION NOTE	ORG	CHKD	APPD

**DESIGNER**

**SWECO**

**CONTRACTOR**

**GallifordTry**

**CLIENT**

**highways  
england**

**PROJECT TITLE**

A47 NORTH TUDDENHAM TO EASTON

**PROJECT STAGE**

PCF STAGE 3

**DRAWING TITLE**

FIGURE 11.19: CONSTRUCTION NOISE LEVEL  
CONTOURS: STAGES 70 & 71  
TR010038/APP/6.2

**SUITABILITY**

FOR INFORMATION


<b>SHEET SIZE</b>	A3	<b>SCALE</b>	1:30,000	<b>STATUS</b>	S2
-------------------	----	--------------	----------	---------------	----

**DRAWING NUMBER**

HE551489-GTY-ENV-000-DR-LA-30022

© Crown copyright and database rights 2021 Ordnance Survey 100030649. Use of this is subject to terms and conditions


This drawing should not be relied on or used in circumstances other than those for which it was originally prepared and for which Sweco UK Ltd was commissioned. Sweco UK Ltd accepts no responsibility for this drawing to any party other than the person by whom it was commissioned. This drawing has been prepared on behalf of Galliford Try by Sweco UK Ltd for the titled project or named part thereof and should not be relied upon or used for any other project without an independent check being carried out as to its suitability and prior written authority of Galliford Try being obtained. Sweco UK Ltd accepts no responsibility or liability for the consequences of this drawing being used for a purpose other than the purposes for which it was commissioned. Any person using or relying on this drawing for such other purpose agrees, and will by such use or reliance be taken to confirm his/her agreement, to indemnify Sweco UK Ltd for all loss or damage resulting therefrom.

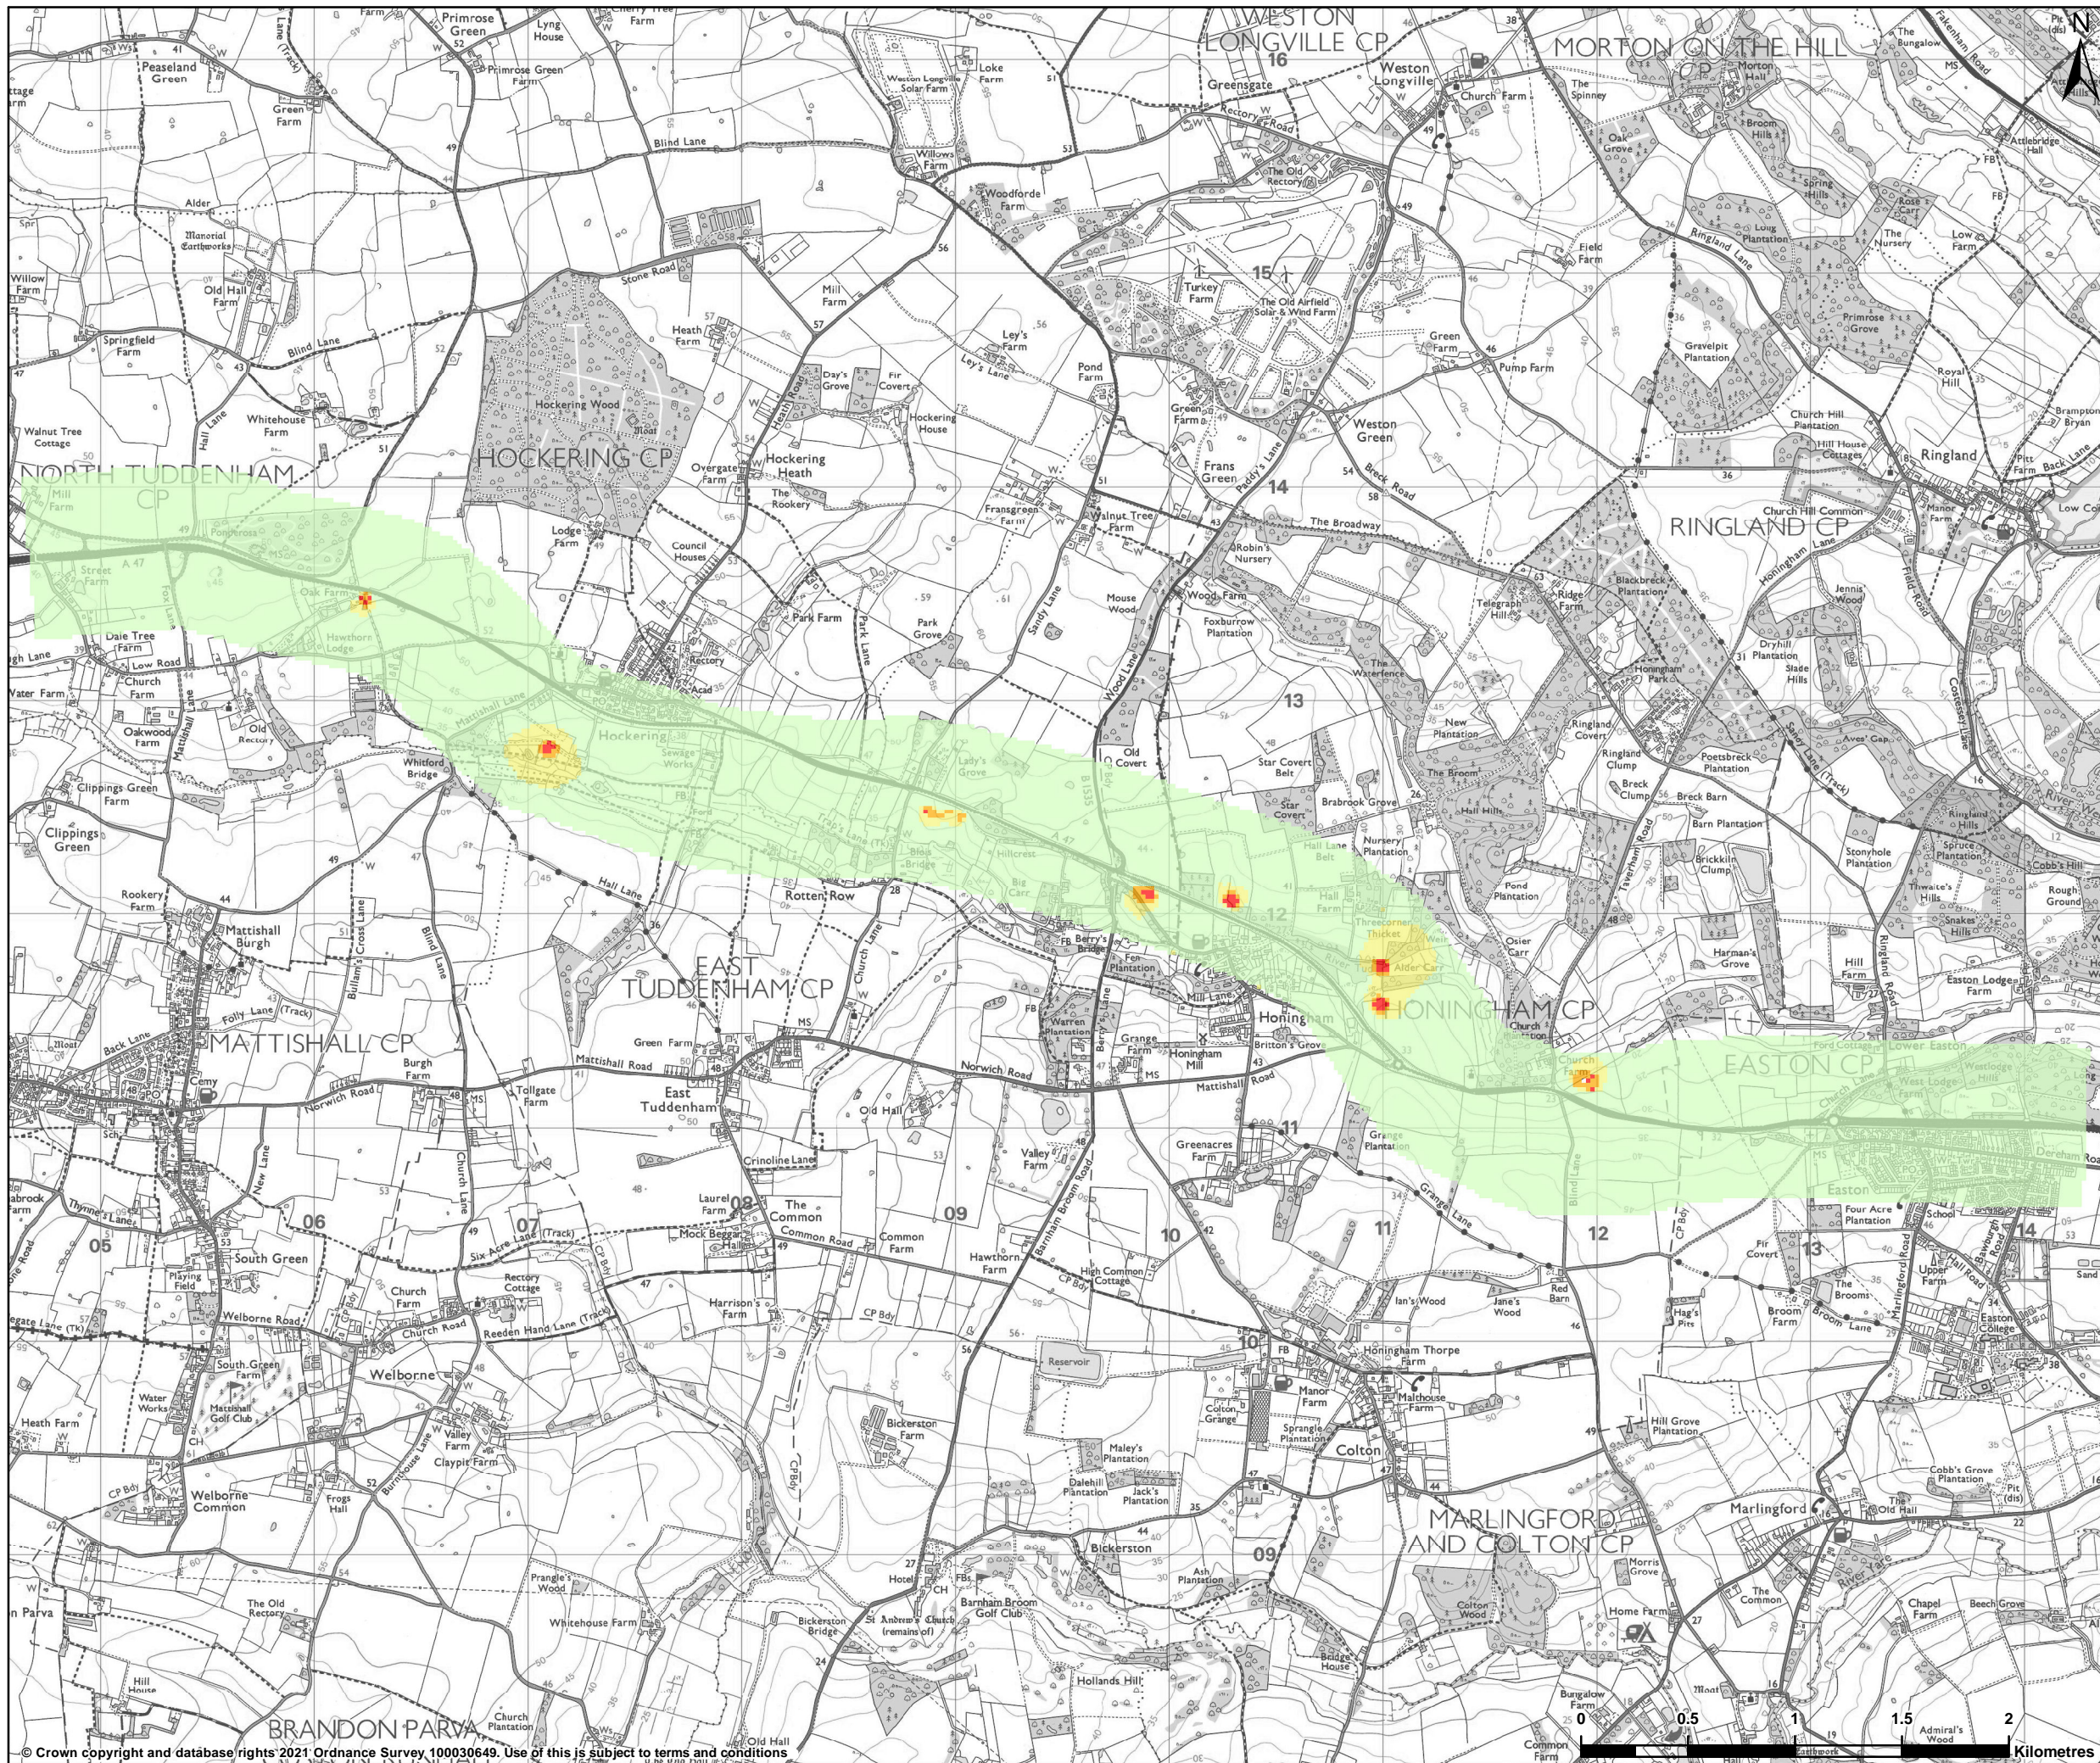

**LEGEND**

**Impact of construction noise**

- Negligible
- Minor
- Moderate
- Major

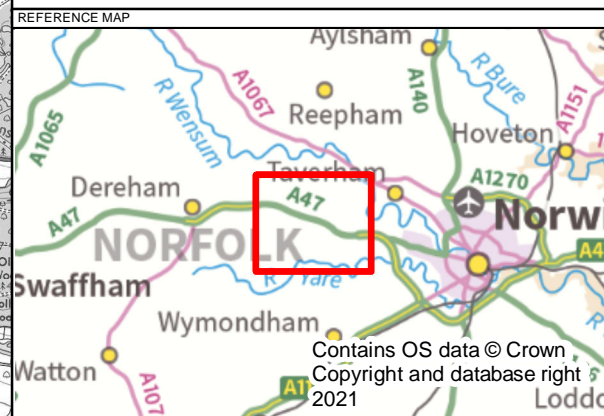

P01	18/02/2021	First edition	AC	HJ	EC
REV	DATE	REVISION NOTE	ORG	CHKD	APPD

DESIGNER

**SWECO**

CONTRACTOR

**GallifordTry**

CLIENT

**highways  
england**

PROJECT TITLE

**A47 NORTH TUDDENHAM TO EASTON**

PROJECT STAGE

**PCF STAGE 3**

DRAWING TITLE

**FIGURE 11.20: CONSTRUCTION NOISE LEVEL  
CONTOURS: STAGES 17 TO 25 WITH MITIGATION  
TR010038/APP/6.2**

SUITABILITY

**FOR INFORMATION**


SHEET SIZE	SCALE	STATUS
A3	1:30,000	S2

DRAWING NUMBER

**HE551489-GTY-ENV-000-DR-LA-30023**

© Crown copyright and database rights 2021 Ordnance Survey 100030649. Use of this is subject to terms and conditions.


This drawing should not be relied on or used in circumstances other than those for which it was originally prepared and for which Sweco UK Ltd was commissioned. Sweco UK Ltd accepts no responsibility for this drawing to any party other than the person by whom it was commissioned. This drawing has been prepared on behalf of Galliford Try by Sweco UK Ltd for the titled project or named part thereof and should not be relied upon or used for any other project without an independent check being carried out as to its suitability and prior written authority of Galliford Try being obtained. Sweco UK Ltd accepts no responsibility or liability for the consequences of this drawing being used for a purpose other than the purposes for which it was commissioned. Any person using or relying on this drawing for such other purpose agrees, and will by such use or reliance be taken to confirm his/her agreement, to indemnify Sweco UK Ltd for all loss or damage resulting therefrom.

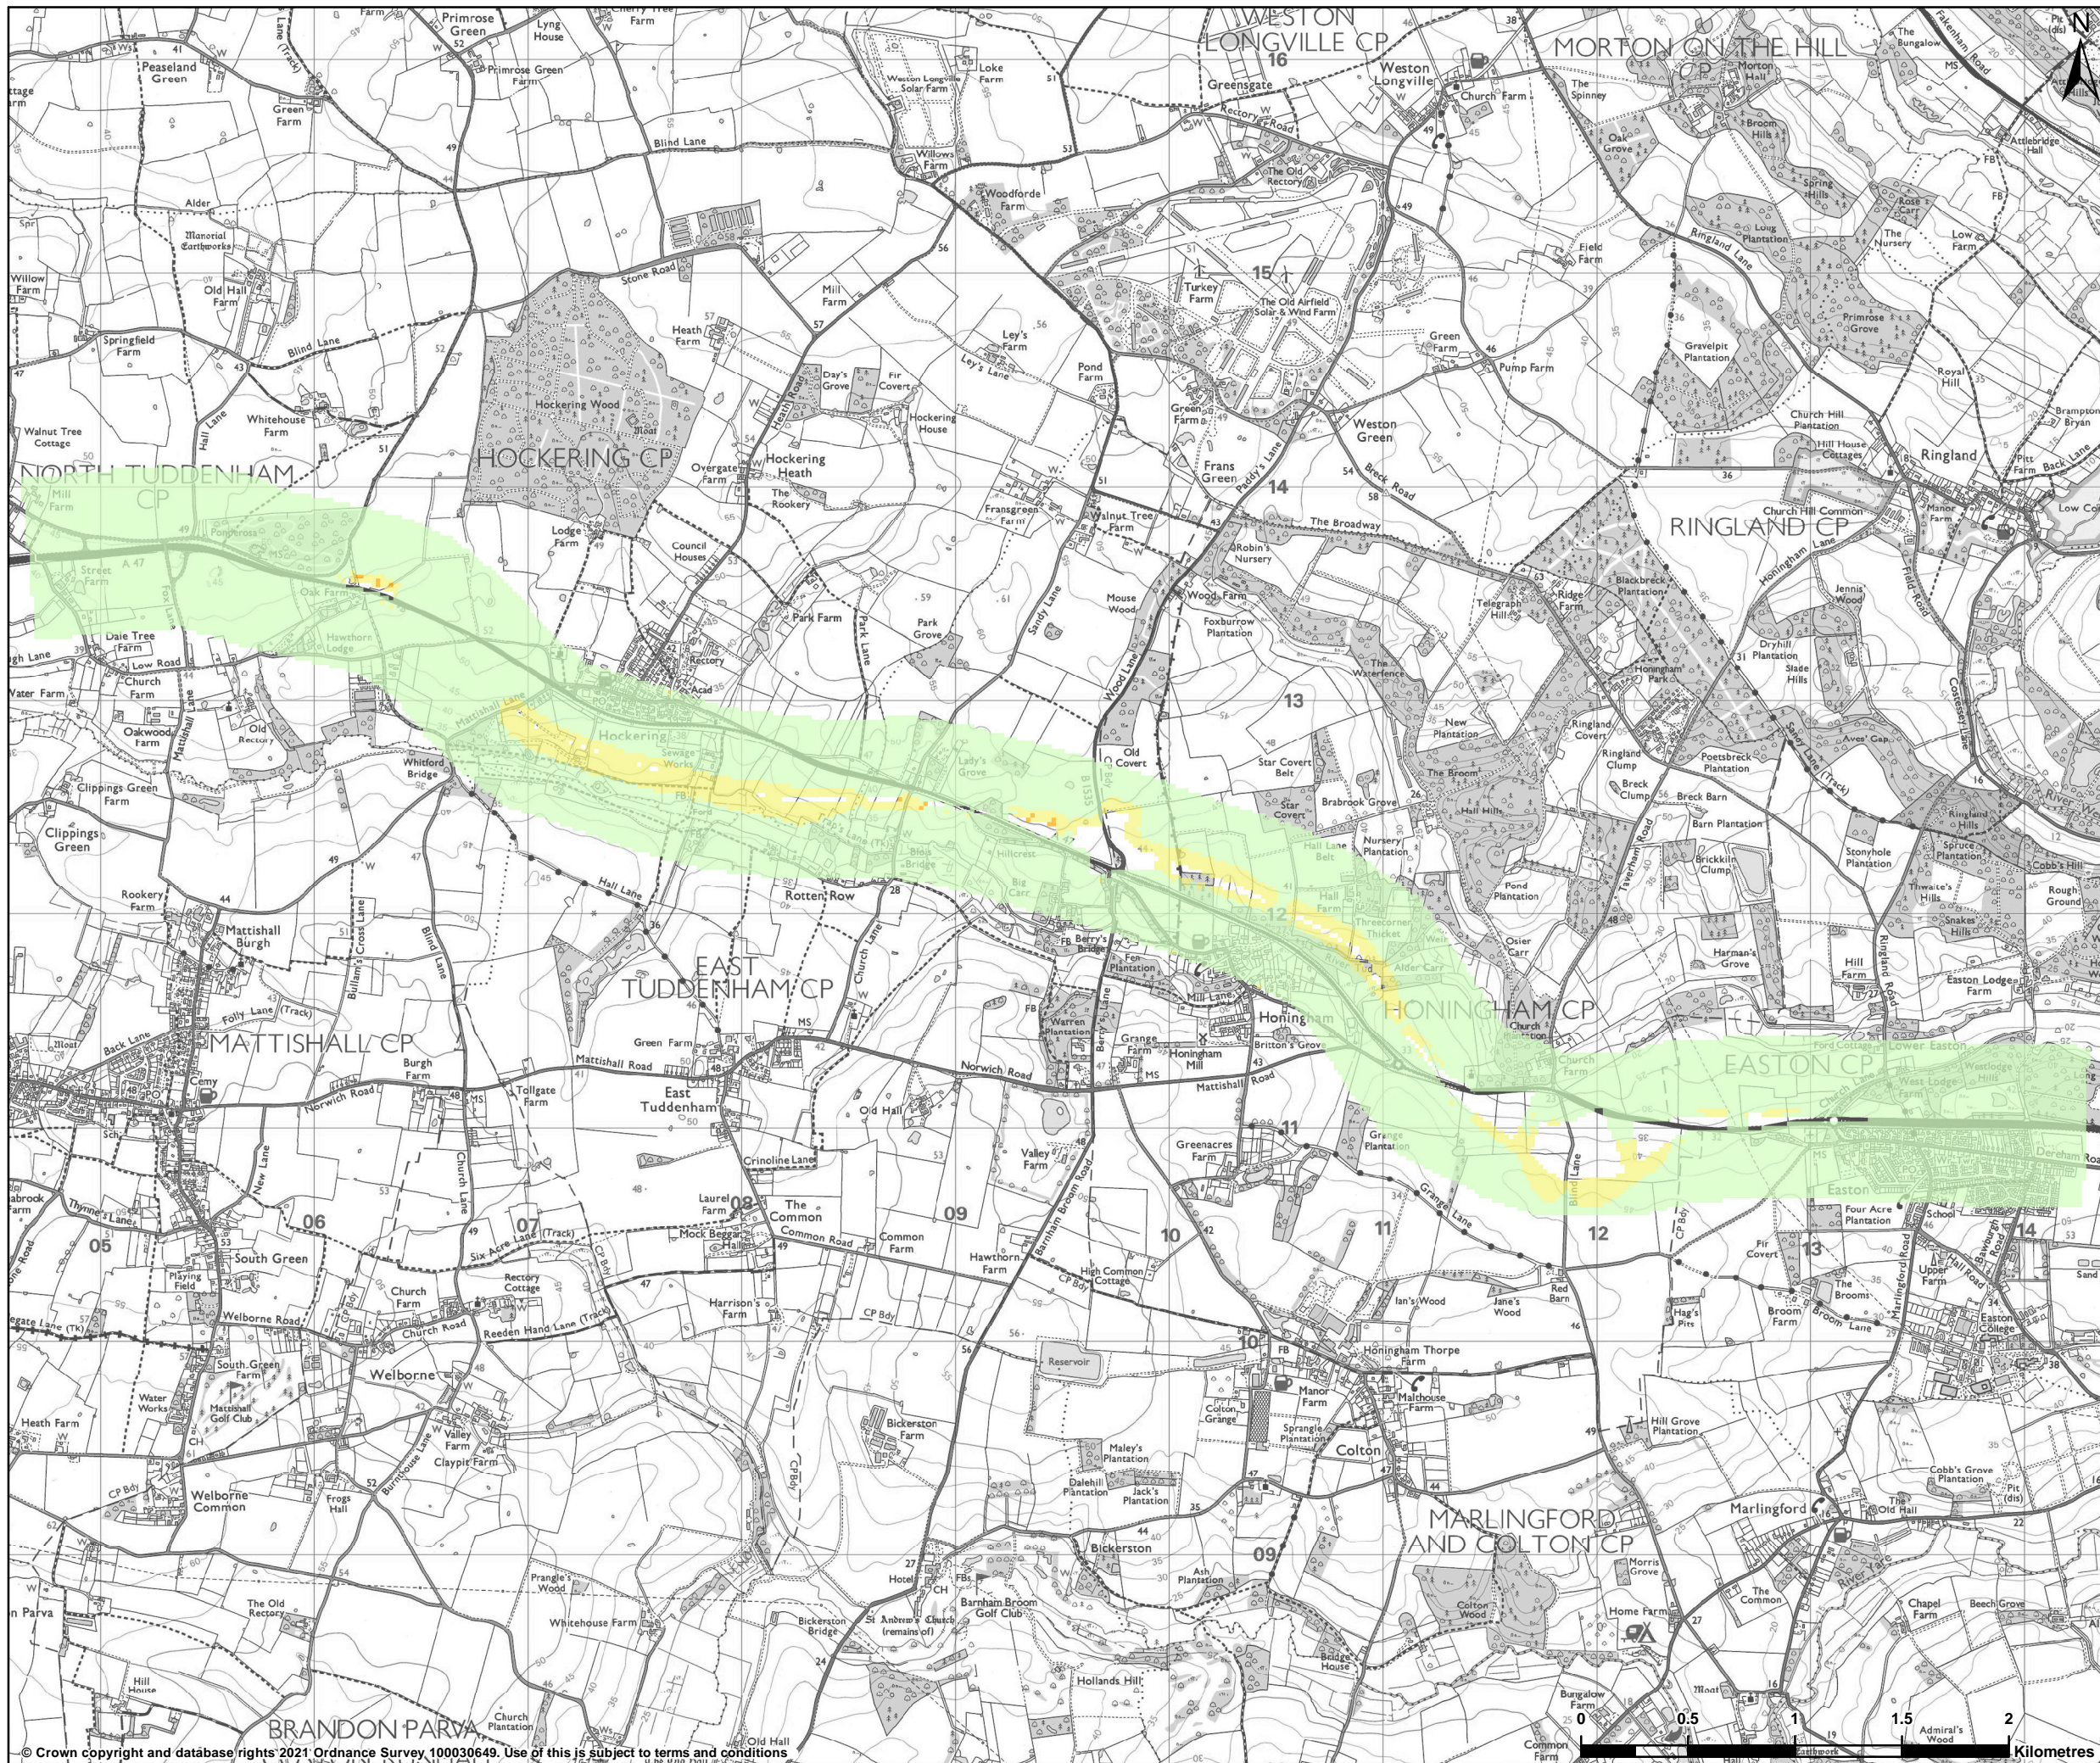

**LEGEND**

**Impact of construction noise**

- Negligible
- Minor
- Moderate
- Major

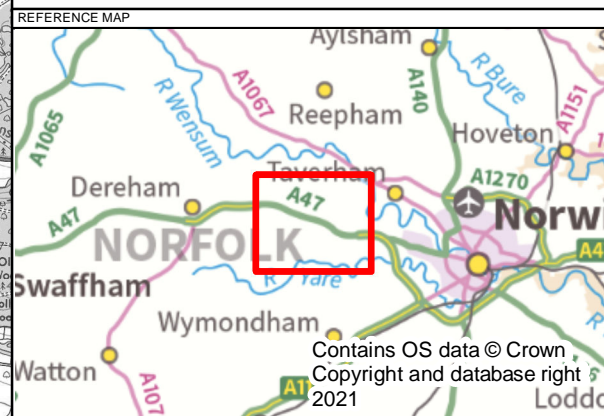

P01	14/03/2021	First edition	AC	HJ	EC
REV	DATE	REVISION NOTE	ORG	CHKD	APPD

DESIGNER

**SWECO**

CONTRACTOR

**GallifordTry**

CLIENT

**highways  
england**

PROJECT TITLE

**A47 NORTH TUDDENHAM TO EASTON**

PROJECT STAGE

**PCF STAGE 3**

DRAWING TITLE

**FIGURE 11.21: CONSTRUCTION NOISE LEVEL  
CONTOURS: STAGES 26 TO 31 WITH MITIGATION  
TR010038/APP/6.2**

SUITABILITY

**FOR INFORMATION**


SHEET SIZE	SCALE	STATUS
A3	1:30,000	S2

DRAWING NUMBER

**HE551489-GTY-ENV-000-DR-LA-30024**

© Crown copyright and database rights 2021 Ordnance Survey 100030649. Use of this is subject to terms and conditions.


This drawing should not be relied on or used in circumstances other than those for which it was originally prepared and for which Sweco UK Ltd was commissioned. Sweco UK Ltd accepts no responsibility for this drawing to any party other than the person by whom it was commissioned. This drawing has been prepared on behalf of Galliford Try by Sweco UK Ltd for the titled project or named part thereof and should not be relied upon or used for any other project without an independent check being carried out as to its suitability and prior written authority of Galliford Try being obtained. Sweco UK Ltd accepts no responsibility or liability for the consequences of this drawing being used for a purpose other than the purposes for which it was commissioned. Any person using or relying on this drawing for such other purpose agrees, and will by such use or reliance be taken to confirm his/her agreement, to indemnify Sweco UK Ltd for all loss or damage resulting therefrom.

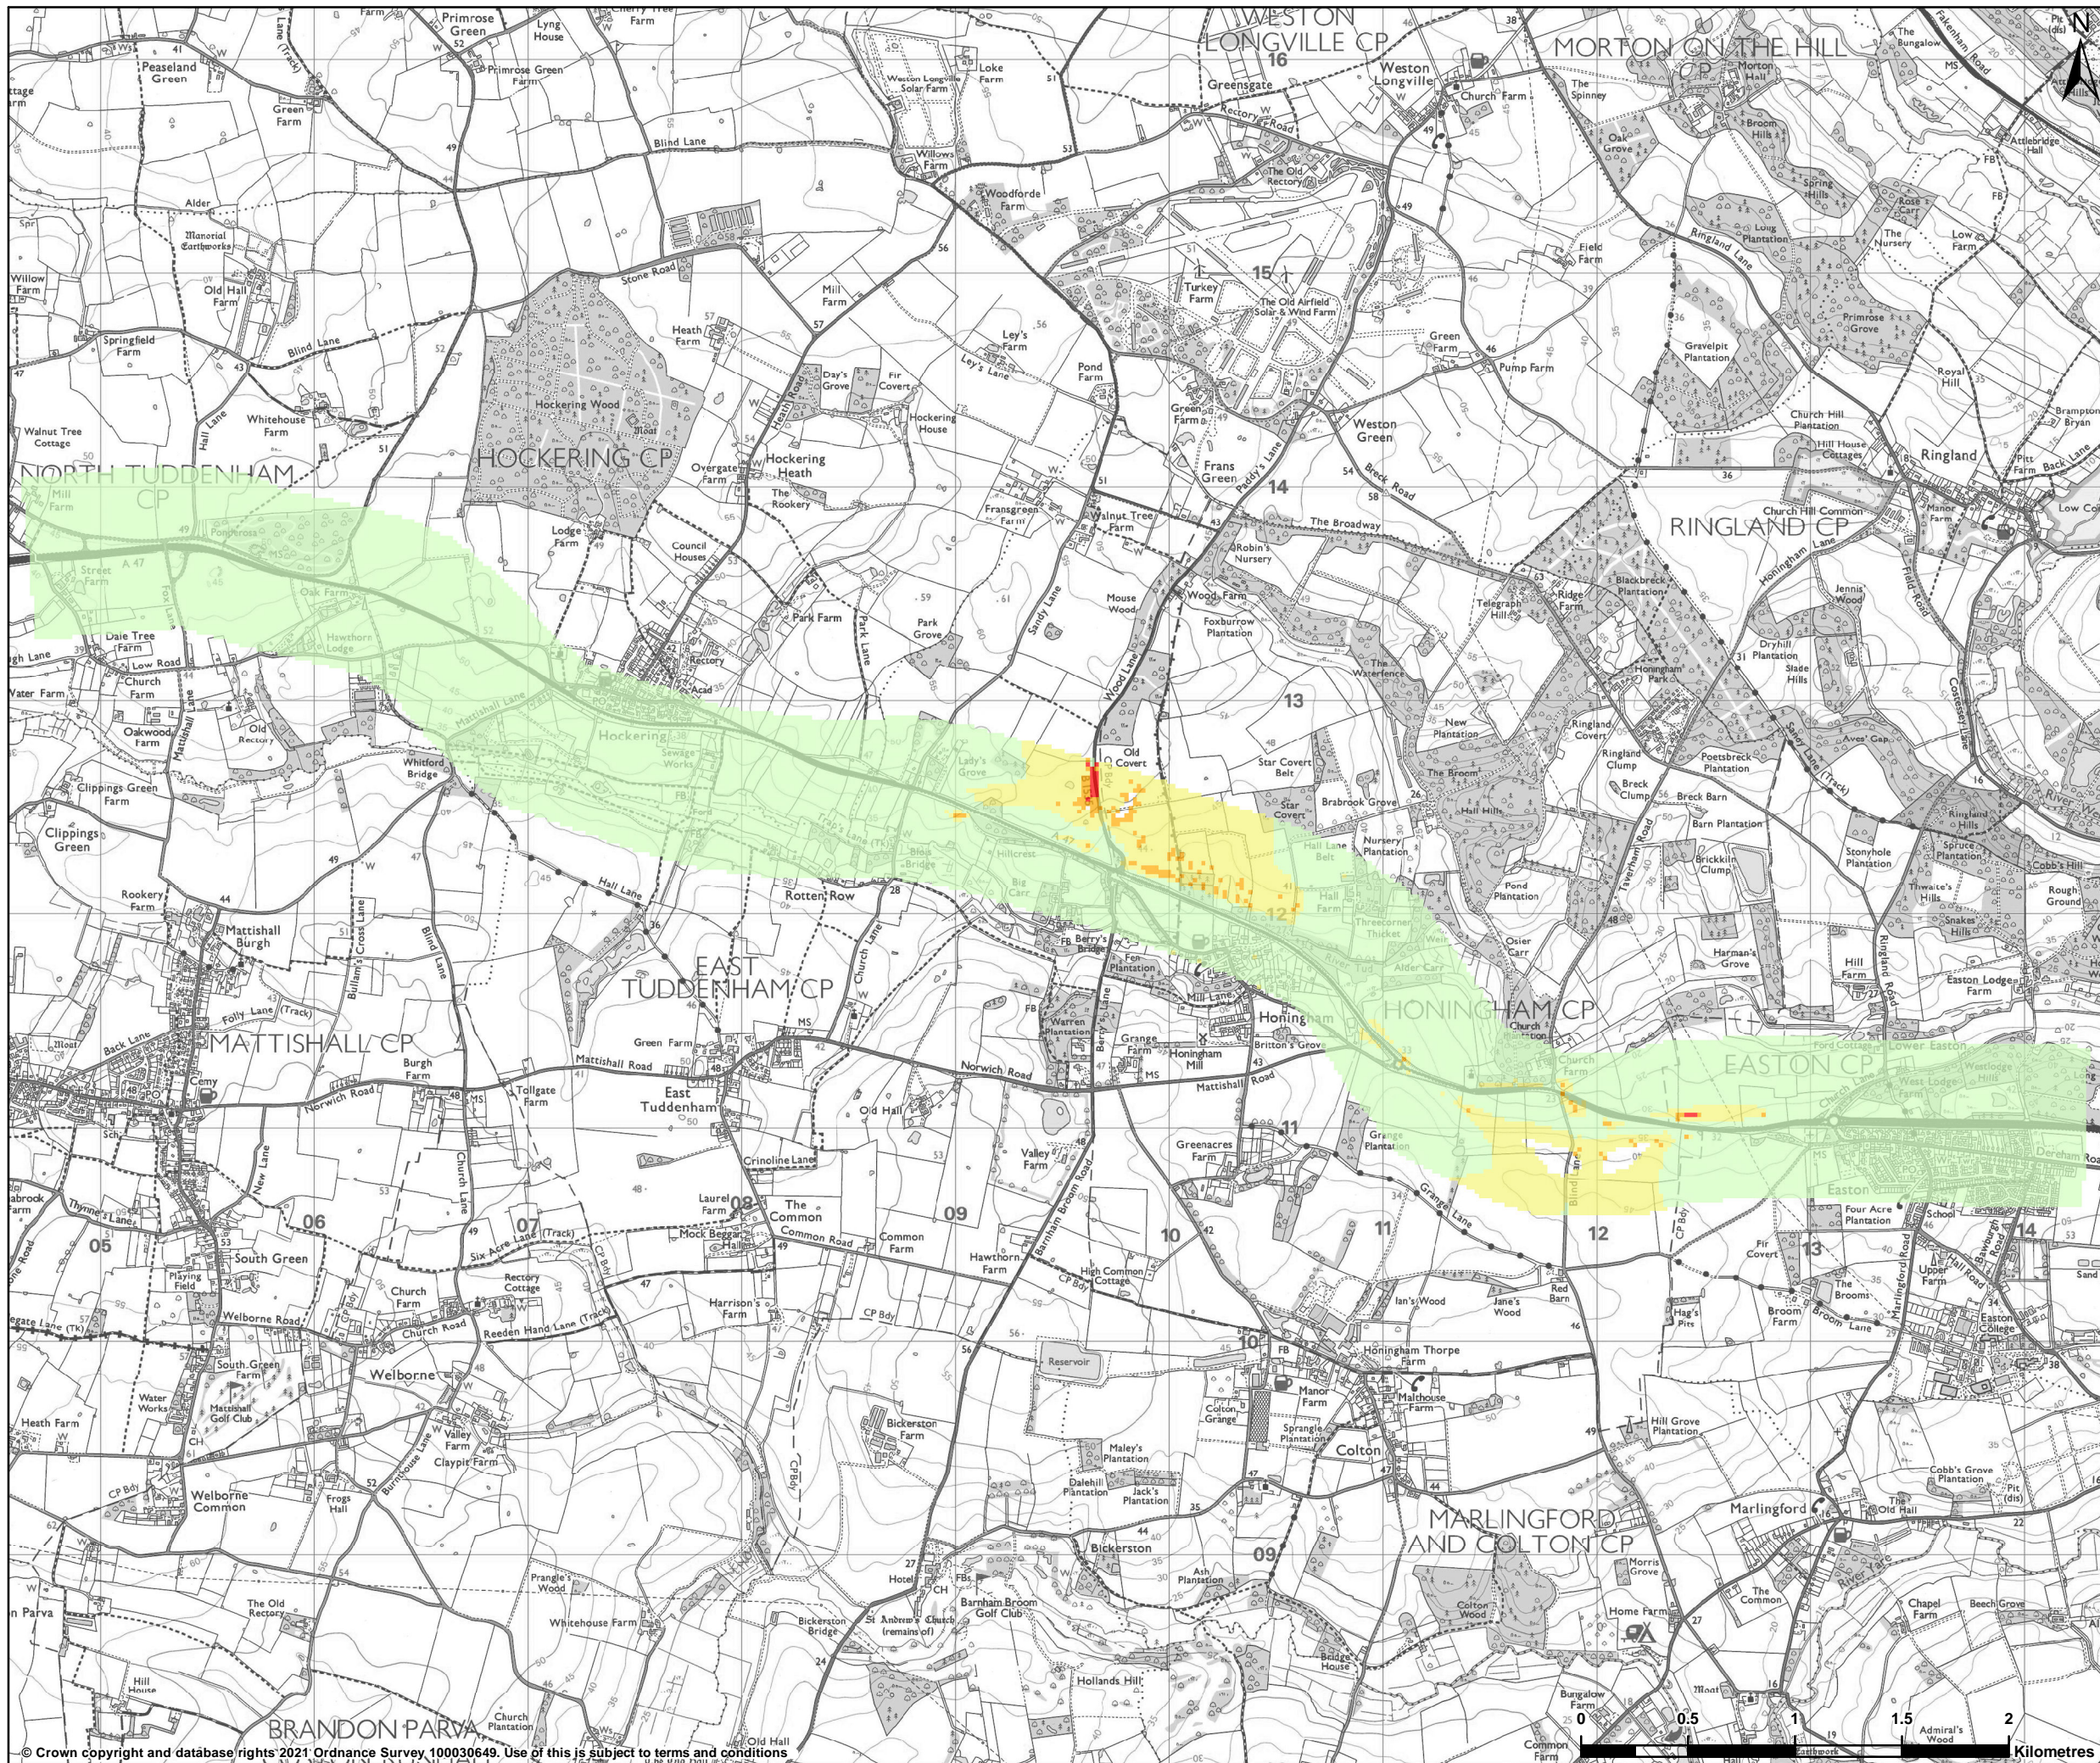

**LEGEND**

**Impact of construction noise**

- Negligible
- Minor
- Moderate
- Major

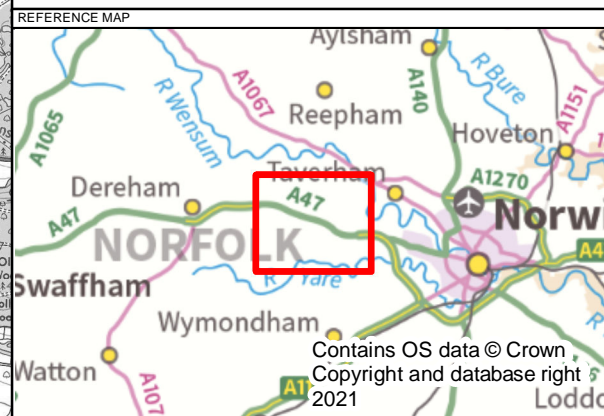

P01	18/02/2021	First edition	AC	HJ	EC
REV	DATE	REVISION NOTE	ORG	CHKD	APPD

**DESIGNER**

**SWECO**

**CONTRACTOR**

**GallifordTry**

**CLIENT**

**highways  
england**

**PROJECT TITLE**

A47 NORTH TUDDENHAM TO EASTON

**PROJECT STAGE**

PCF STAGE 3

**DRAWING TITLE**

FIGURE 11.22: CONSTRUCTION NOISE LEVEL  
CONTOURS: STAGES 32 TO 50 WITH MITIGATION  
TR010038/APP/6.2

**SUITABILITY**

FOR INFORMATION


<b>SHEET SIZE</b>	A3	<b>SCALE</b>	1:30,000	<b>STATUS</b>	S2
-------------------	----	--------------	----------	---------------	----

**DRAWING NUMBER**

HE551489-GTY-ENV-000-DR-LA-30025

© Crown copyright and database rights 2021 Ordnance Survey 100030649. Use of this is subject to terms and conditions.


This drawing should not be relied on or used in circumstances other than those for which it was originally prepared and for which Sweco UK Ltd was commissioned. Sweco UK Ltd accepts no responsibility for this drawing to any party other than the person by whom it was commissioned. This drawing has been prepared on behalf of Galliford Try by Sweco UK Ltd for the titled project or named part thereof and should not be relied upon or used for any other project without an independent check being carried out as to its suitability and prior written authority of Galliford Try being obtained. Sweco UK Ltd accepts no responsibility or liability for the consequences of this drawing being used for a purpose other than the purposes for which it was commissioned. Any person using or relying on this drawing for such other purpose agrees, and will by such use or reliance be taken to confirm his/her agreement, to indemnify Sweco UK Ltd for all loss or damage resulting therefrom.

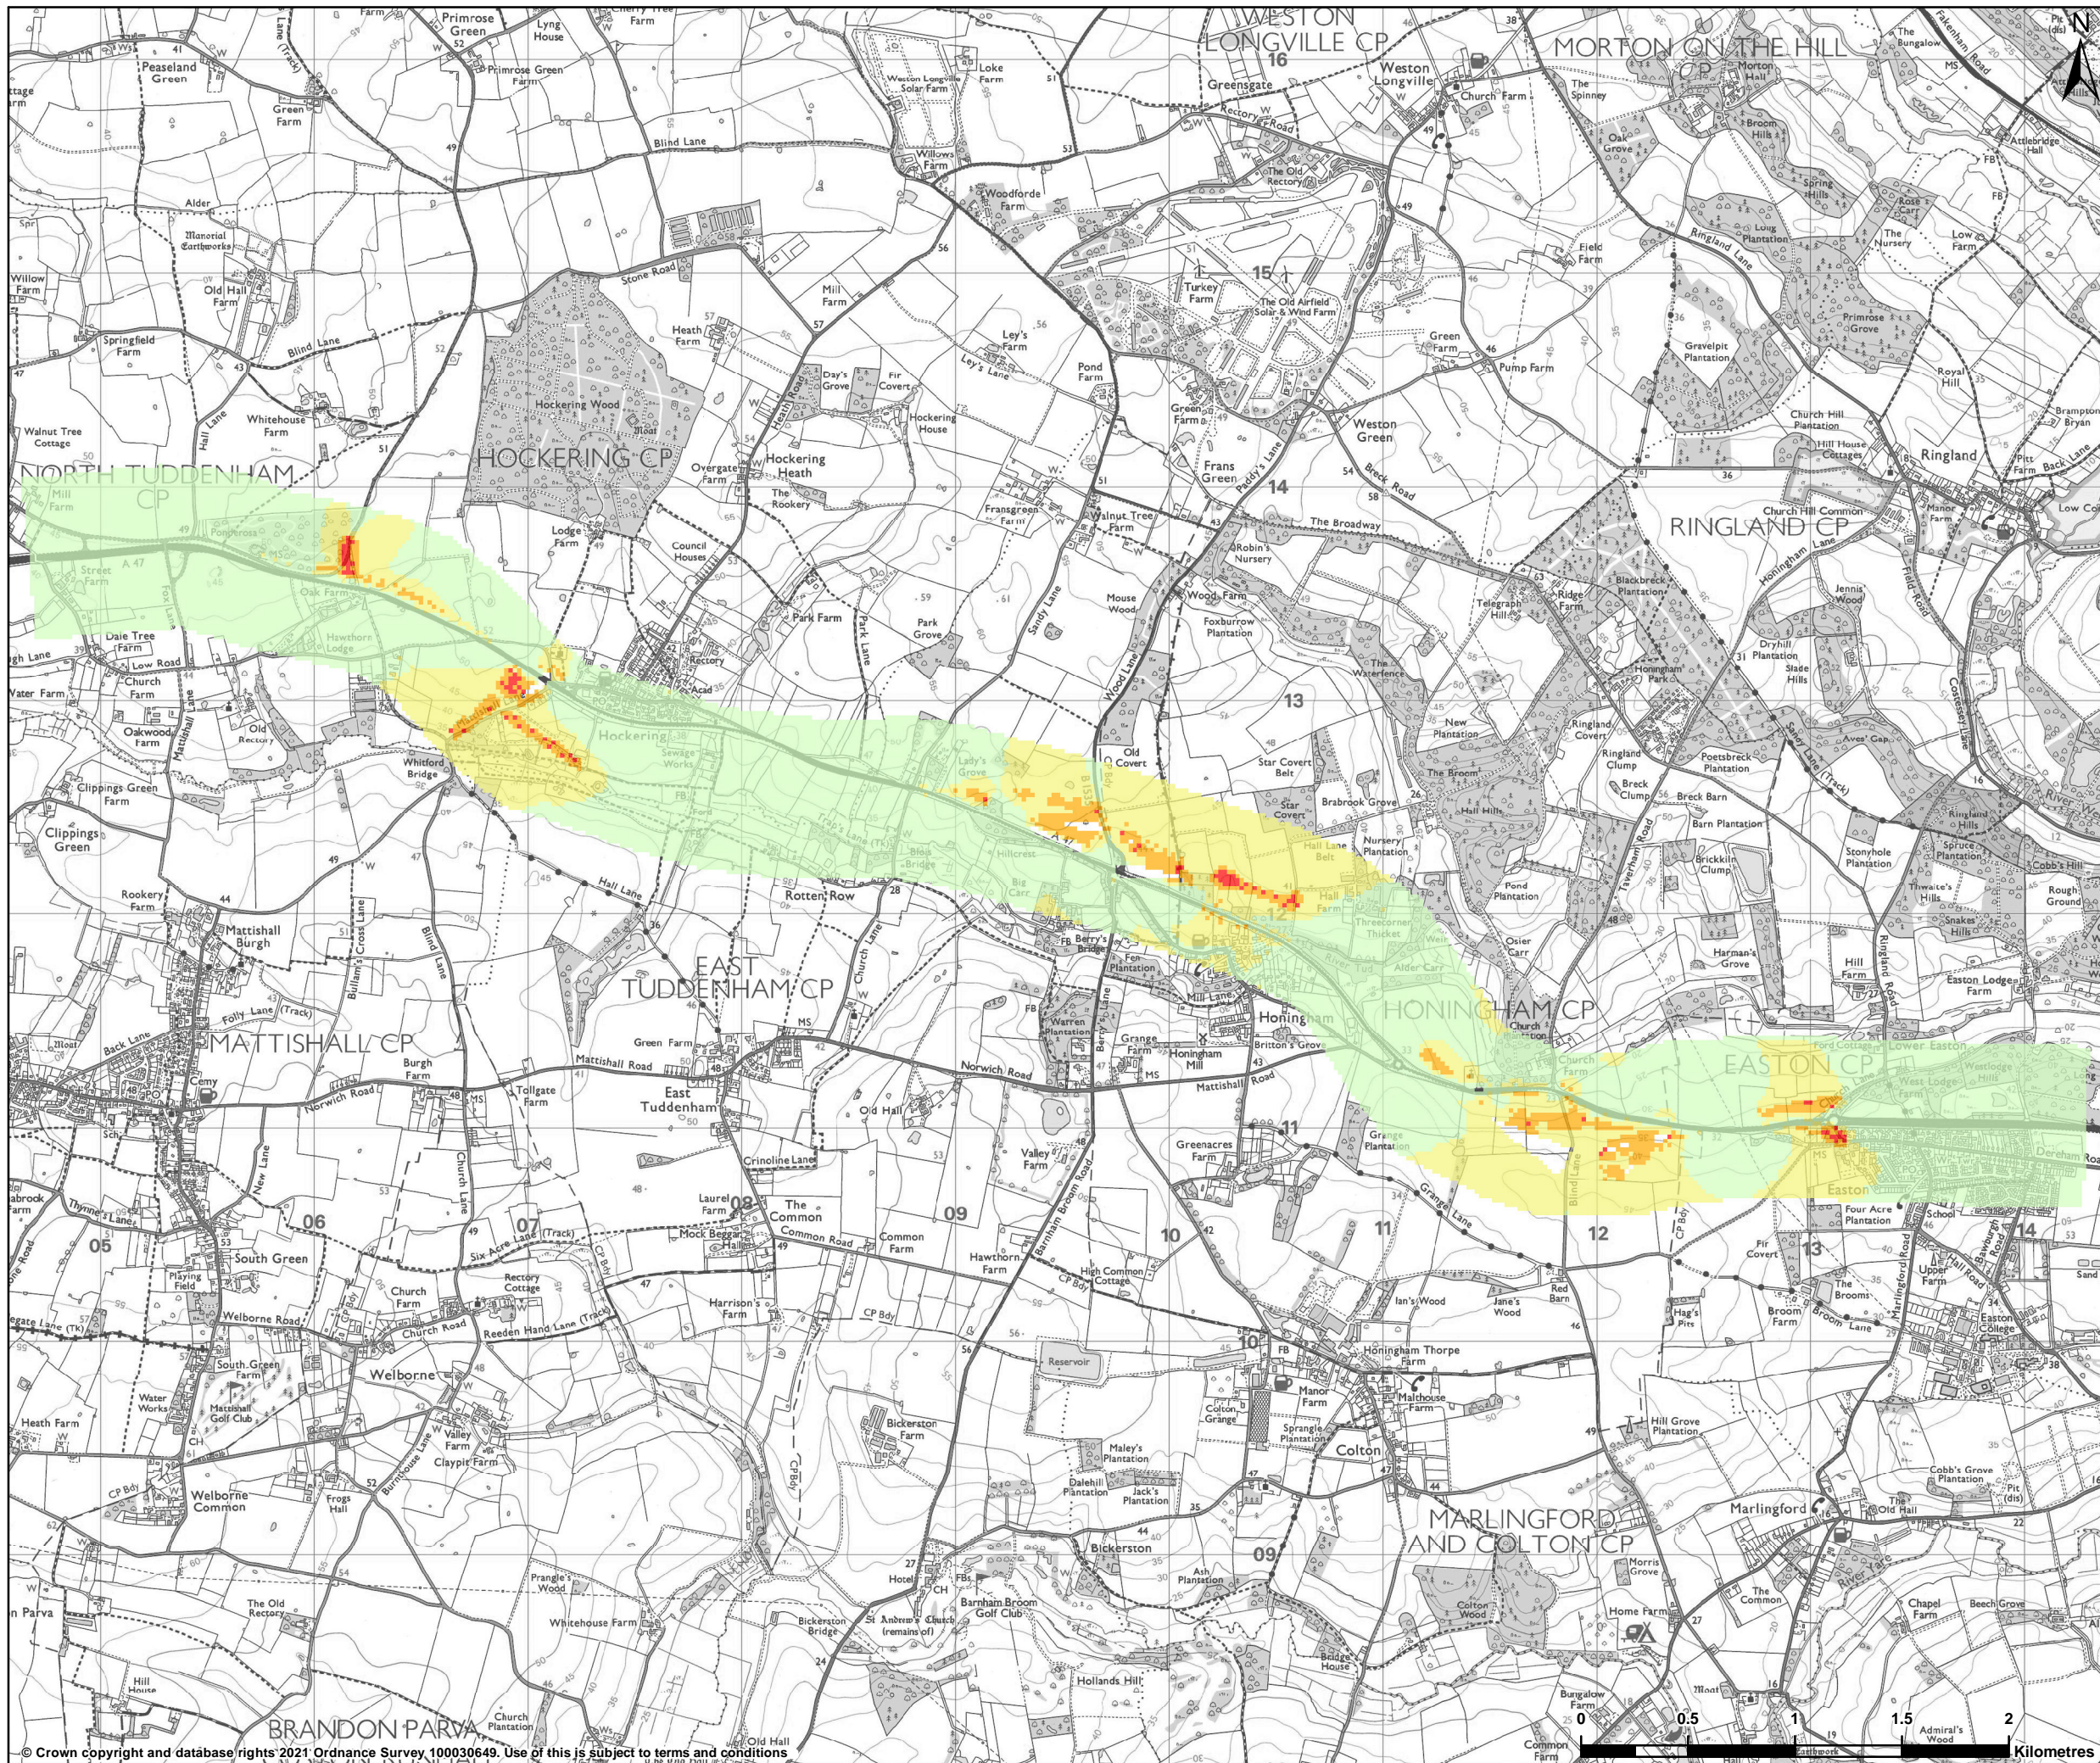

**LEGEND**

**Impact of construction noise**

- Negligible
- Minor
- Moderate
- Major

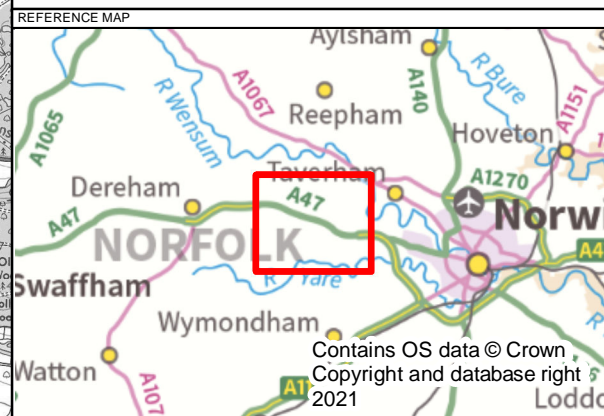

P01	18/02/2021	First edition	AC	HJ	EC
REV	DATE	REVISION NOTE	ORG	CHKD	APPD

**DESIGNER**

**SWECO**

**CONTRACTOR**

**GallifordTry**

**CLIENT**

**highways  
england**

**PROJECT TITLE**

A47 NORTH TUDDENHAM TO EASTON

**PROJECT STAGE**

PCF STAGE 3

**DRAWING TITLE**

FIGURE 11.23: CONSTRUCTION NOISE LEVEL  
CONTOURS: STAGES 51 TO 65 WITH MITIGATION  
TR010038/APP/6.2

**SUITABILITY**

FOR INFORMATION

<b>SHEET SIZE</b>	A3	<b>SCALE</b>	1:30,000	<b>STATUS</b>	S2
-------------------	----	--------------	----------	---------------	----


**DRAWING NUMBER**

HE551489-GTY-ENV-000-DR-LA-30026

© Crown copyright and database rights 2021 Ordnance Survey 100030649. Use of this is subject to terms and conditions.

This drawing should not be relied on or used in circumstances other than those for which it was originally prepared and for which Sweco UK Ltd was commissioned. Sweco UK Ltd accepts no responsibility for this drawing to any party other than the person by whom it was commissioned. This drawing has been prepared on behalf of Galliford Try by Sweco UK Ltd for the titled project or named part thereof and should not be relied upon or used for any other project without an independent check being carried out as to its suitability and prior written authority of Galliford Try being obtained. Sweco UK Ltd accepts no responsibility or liability for the consequences of this drawing being used for a purpose other than the purposes for which it was commissioned. Any person using or relying on this drawing for such other purpose agrees, and will by such use or reliance be taken to confirm his/her agreement, to indemnify Sweco UK Ltd for all loss or damage resulting therefrom.




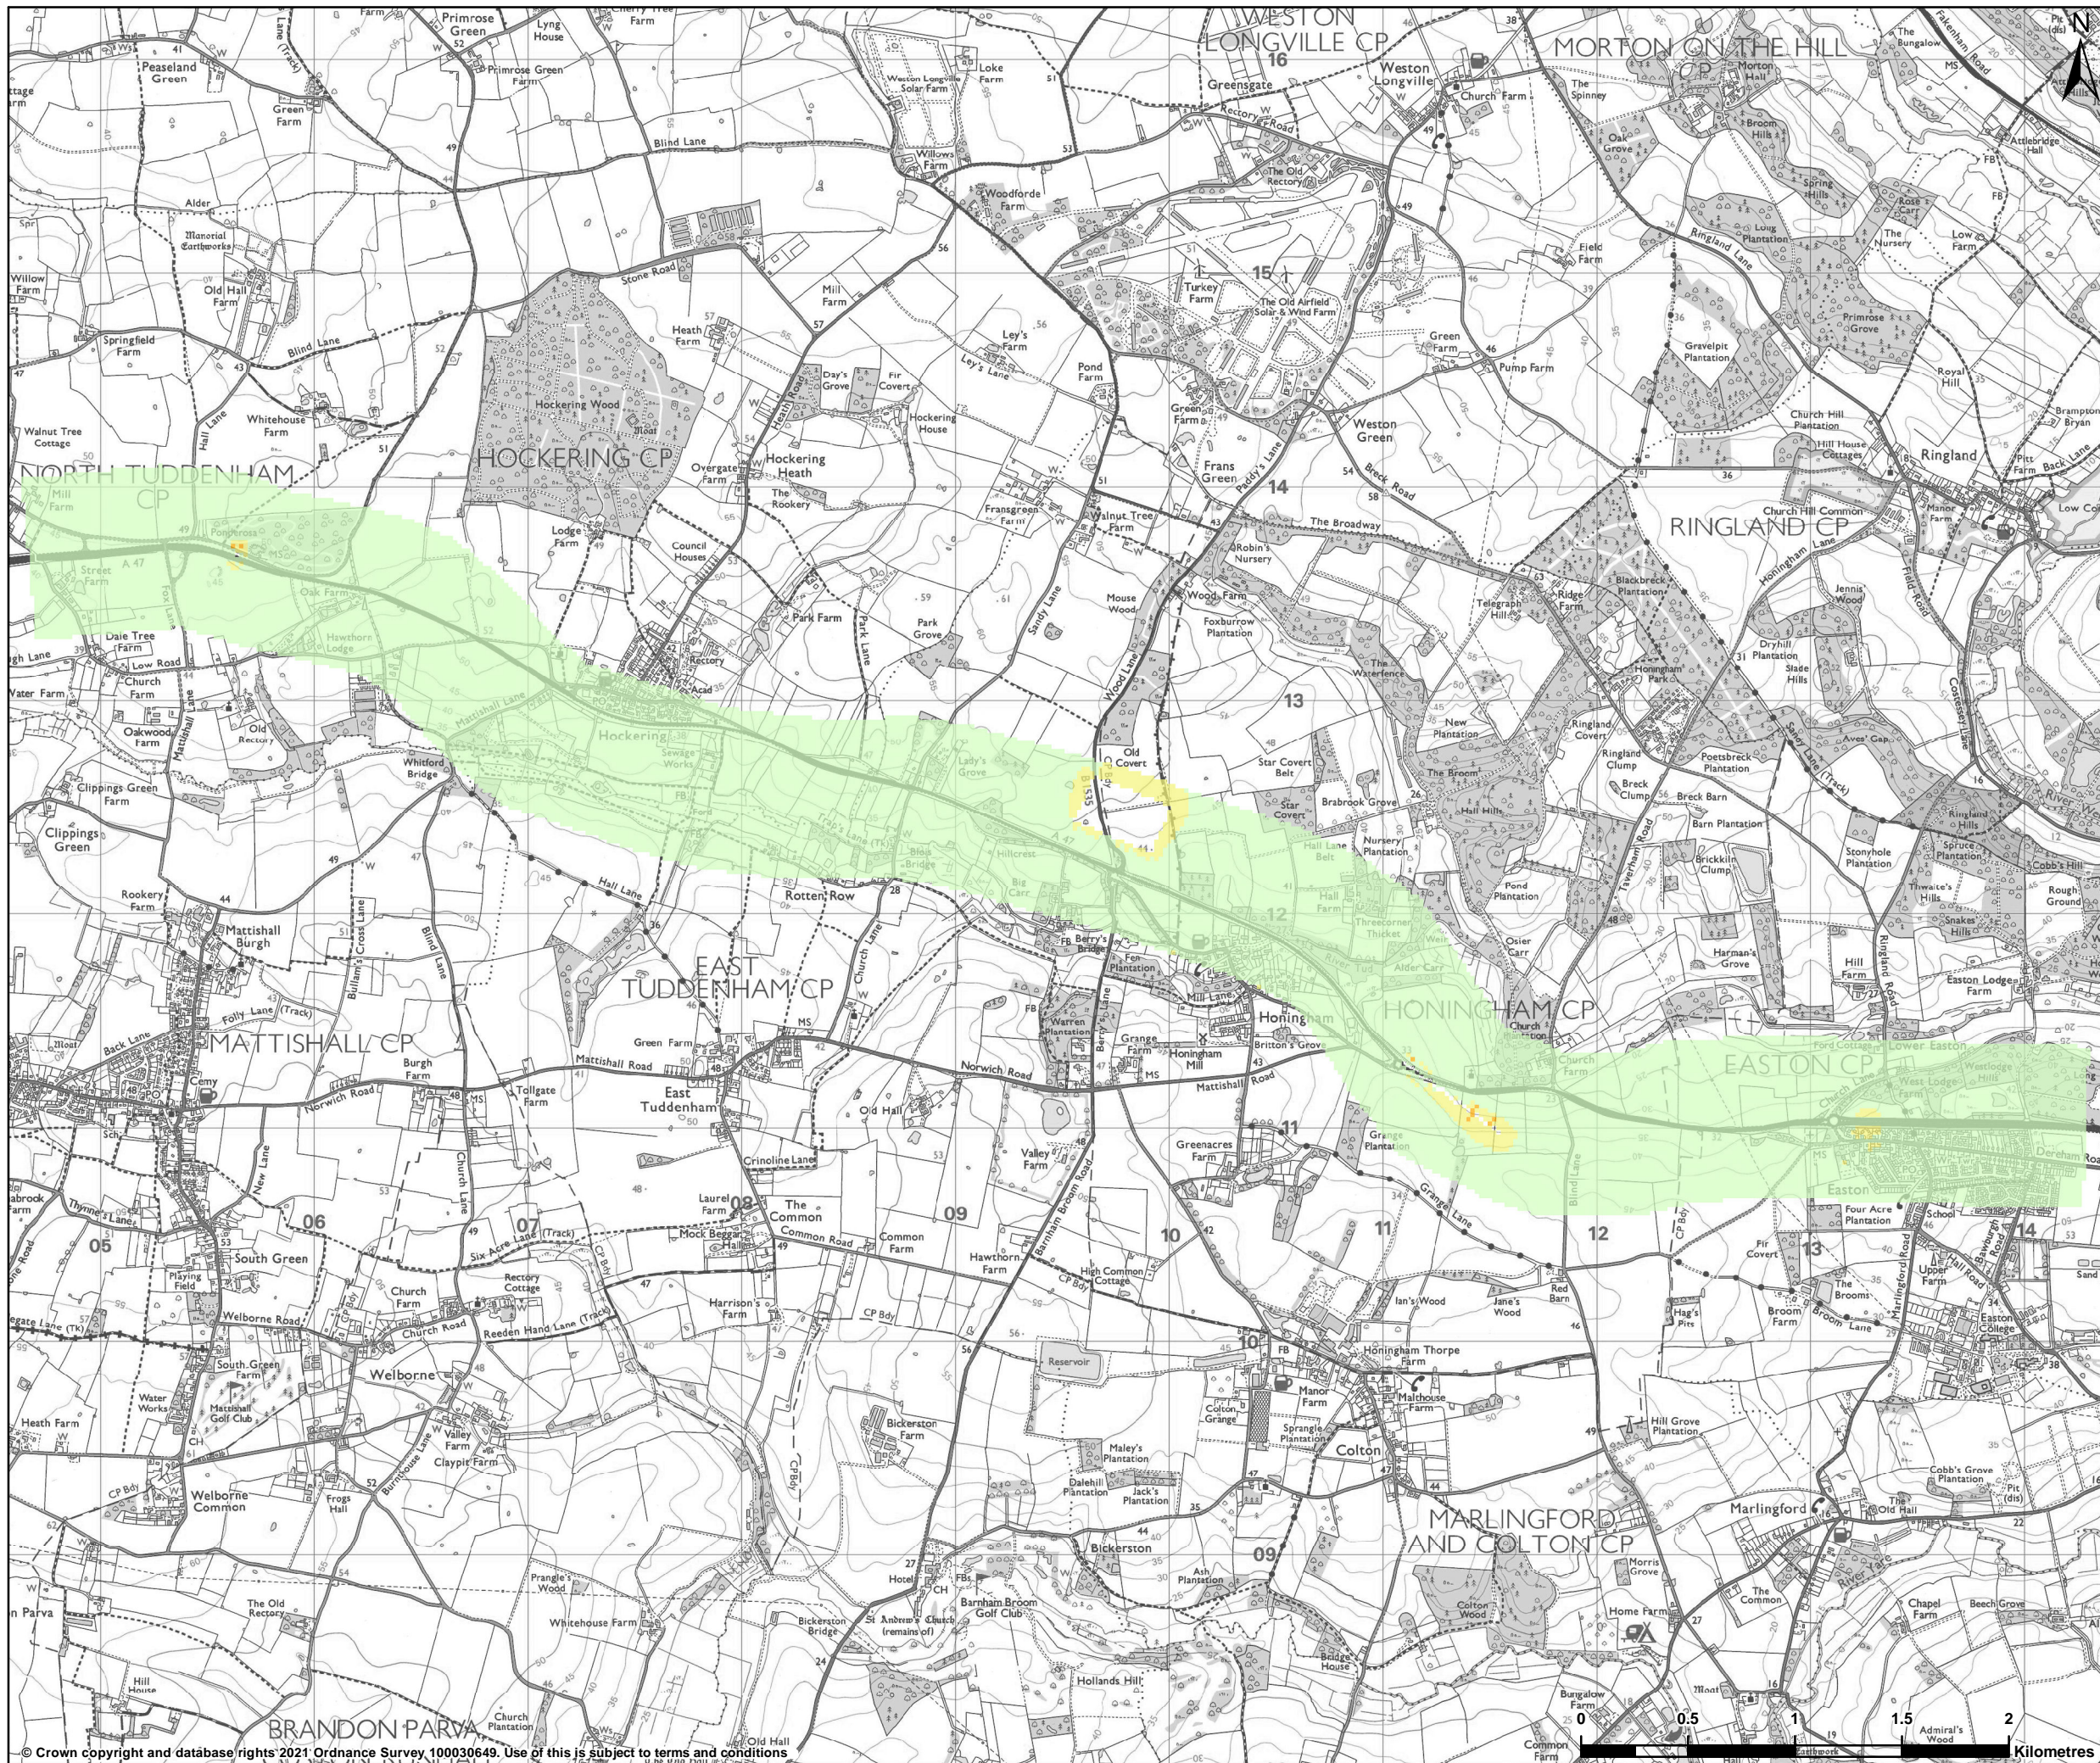

**LEGEND**

**Impact of construction noise**

- Negligible
- Minor
- Moderate
- Major

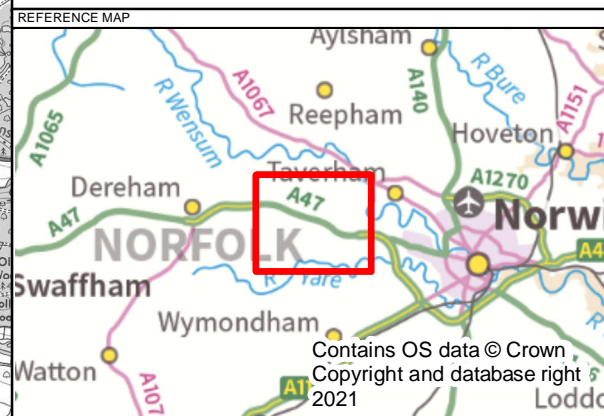

P01	18/02/2021	First edition	AC	HJ	EC
REV	DATE	REVISION NOTE	ORG	CHKD	APPD

**DESIGNER**

**SWECO**

**CONTRACTOR**

**GallifordTry**

**CLIENT**

**highways  
england**

**PROJECT TITLE**

A47 NORTH TUDDENHAM TO EASTON

**PROJECT STAGE**

PCF STAGE 3

**DRAWING TITLE**

FIGURE 11.24: CONSTRUCTION NOISE LEVEL  
CONTOURS: STAGES 66 TO 69 WITH MITIGATION  
TR010038/APP/6.2

**SUITABILITY**

FOR INFORMATION

<b>SHEET SIZE</b>	A3	<b>SCALE</b>	1:30,000	<b>STATUS</b>	S2
-------------------	----	--------------	----------	---------------	----

**DRAWING NUMBER**

HE551489-GTY-ENV-000-DR-LA-30027

© Crown copyright and database rights 2021 Ordnance Survey 100030649. Use of this is subject to terms and conditions.


This drawing should not be relied on or used in circumstances other than those for which it was originally prepared and for which Sweco UK Ltd was commissioned. Sweco UK Ltd accepts no responsibility for this drawing to any party other than the person by whom it was commissioned. This drawing has been prepared on behalf of Galliford Try by Sweco UK Ltd for the titled project or named part thereof and should not be relied upon or used for any other project without an independent check being carried out as to its suitability and prior written authority of Galliford Try being obtained. Sweco UK Ltd accepts no responsibility or liability for the consequences of this drawing being used for a purpose other than the purposes for which it was commissioned. Any person using or relying on this drawing for such other purpose agrees, and will by such use or reliance be taken to confirm his/her agreement, to indemnify Sweco UK Ltd for all loss or damage resulting therefrom.



**LEGEND**

**Impact of construction noise**

- Negligible
- Minor
- Moderate
- Major

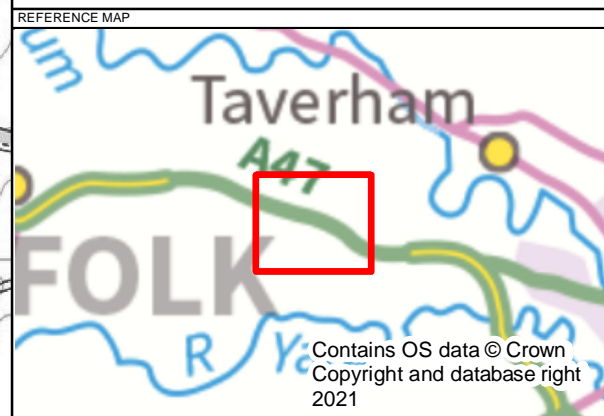

P01	18/02/2021	First edition	AC	HJ	EC
REV	DATE	REVISION NOTE	ORG	CHK'D	APP'D

DESIGNER

**SWECO**

CONTRACTOR

**GallifordTry**

CLIENT

**highways  
england**

PROJECT TITLE

A47 NORTH TUDDENHAM TO EASTON

PROJECT STAGE

PCF STAGE 3

DRAWING TITLE

FIGURE 11.25: CONSTRUCTION NOISE LEVEL CONTOURS: STAGE 1 PRE WORKS – NIGHT TR010038/APP/6.2

SUITABILITY


FOR INFORMATION

SHEET SIZE	SCALE	STATUS
A3	1:12,500	S2

DRAWING NUMBER

HE551489-GTY-ENV-000-DR-LA-30028


© Crown copyright and database rights 2021 Ordnance Survey 100030649. Use of this is subject to terms and conditions. This drawing should not be relied on or used in circumstances other than those for which it was originally prepared and for which Sweco UK Ltd was commissioned. Sweco UK Ltd accepts no responsibility for this drawing to any party other than the person by whom it was commissioned. This drawing has been prepared on behalf of Galliford Try by Sweco UK Ltd for the titled project or named part thereof and should not be relied upon or used for any other project without an independent check being carried out as to its suitability and prior written authority of Galliford Try being obtained. Sweco UK Ltd accepts no responsibility or liability for the consequences of this drawing being used for a purpose other than the purposes for which it was commissioned. Any person using or relying on this drawing for such other purpose agrees, and will by such use or reliance be taken to confirm his/her agreement, to indemnify Sweco UK Ltd for all loss or damage resulting therefrom.

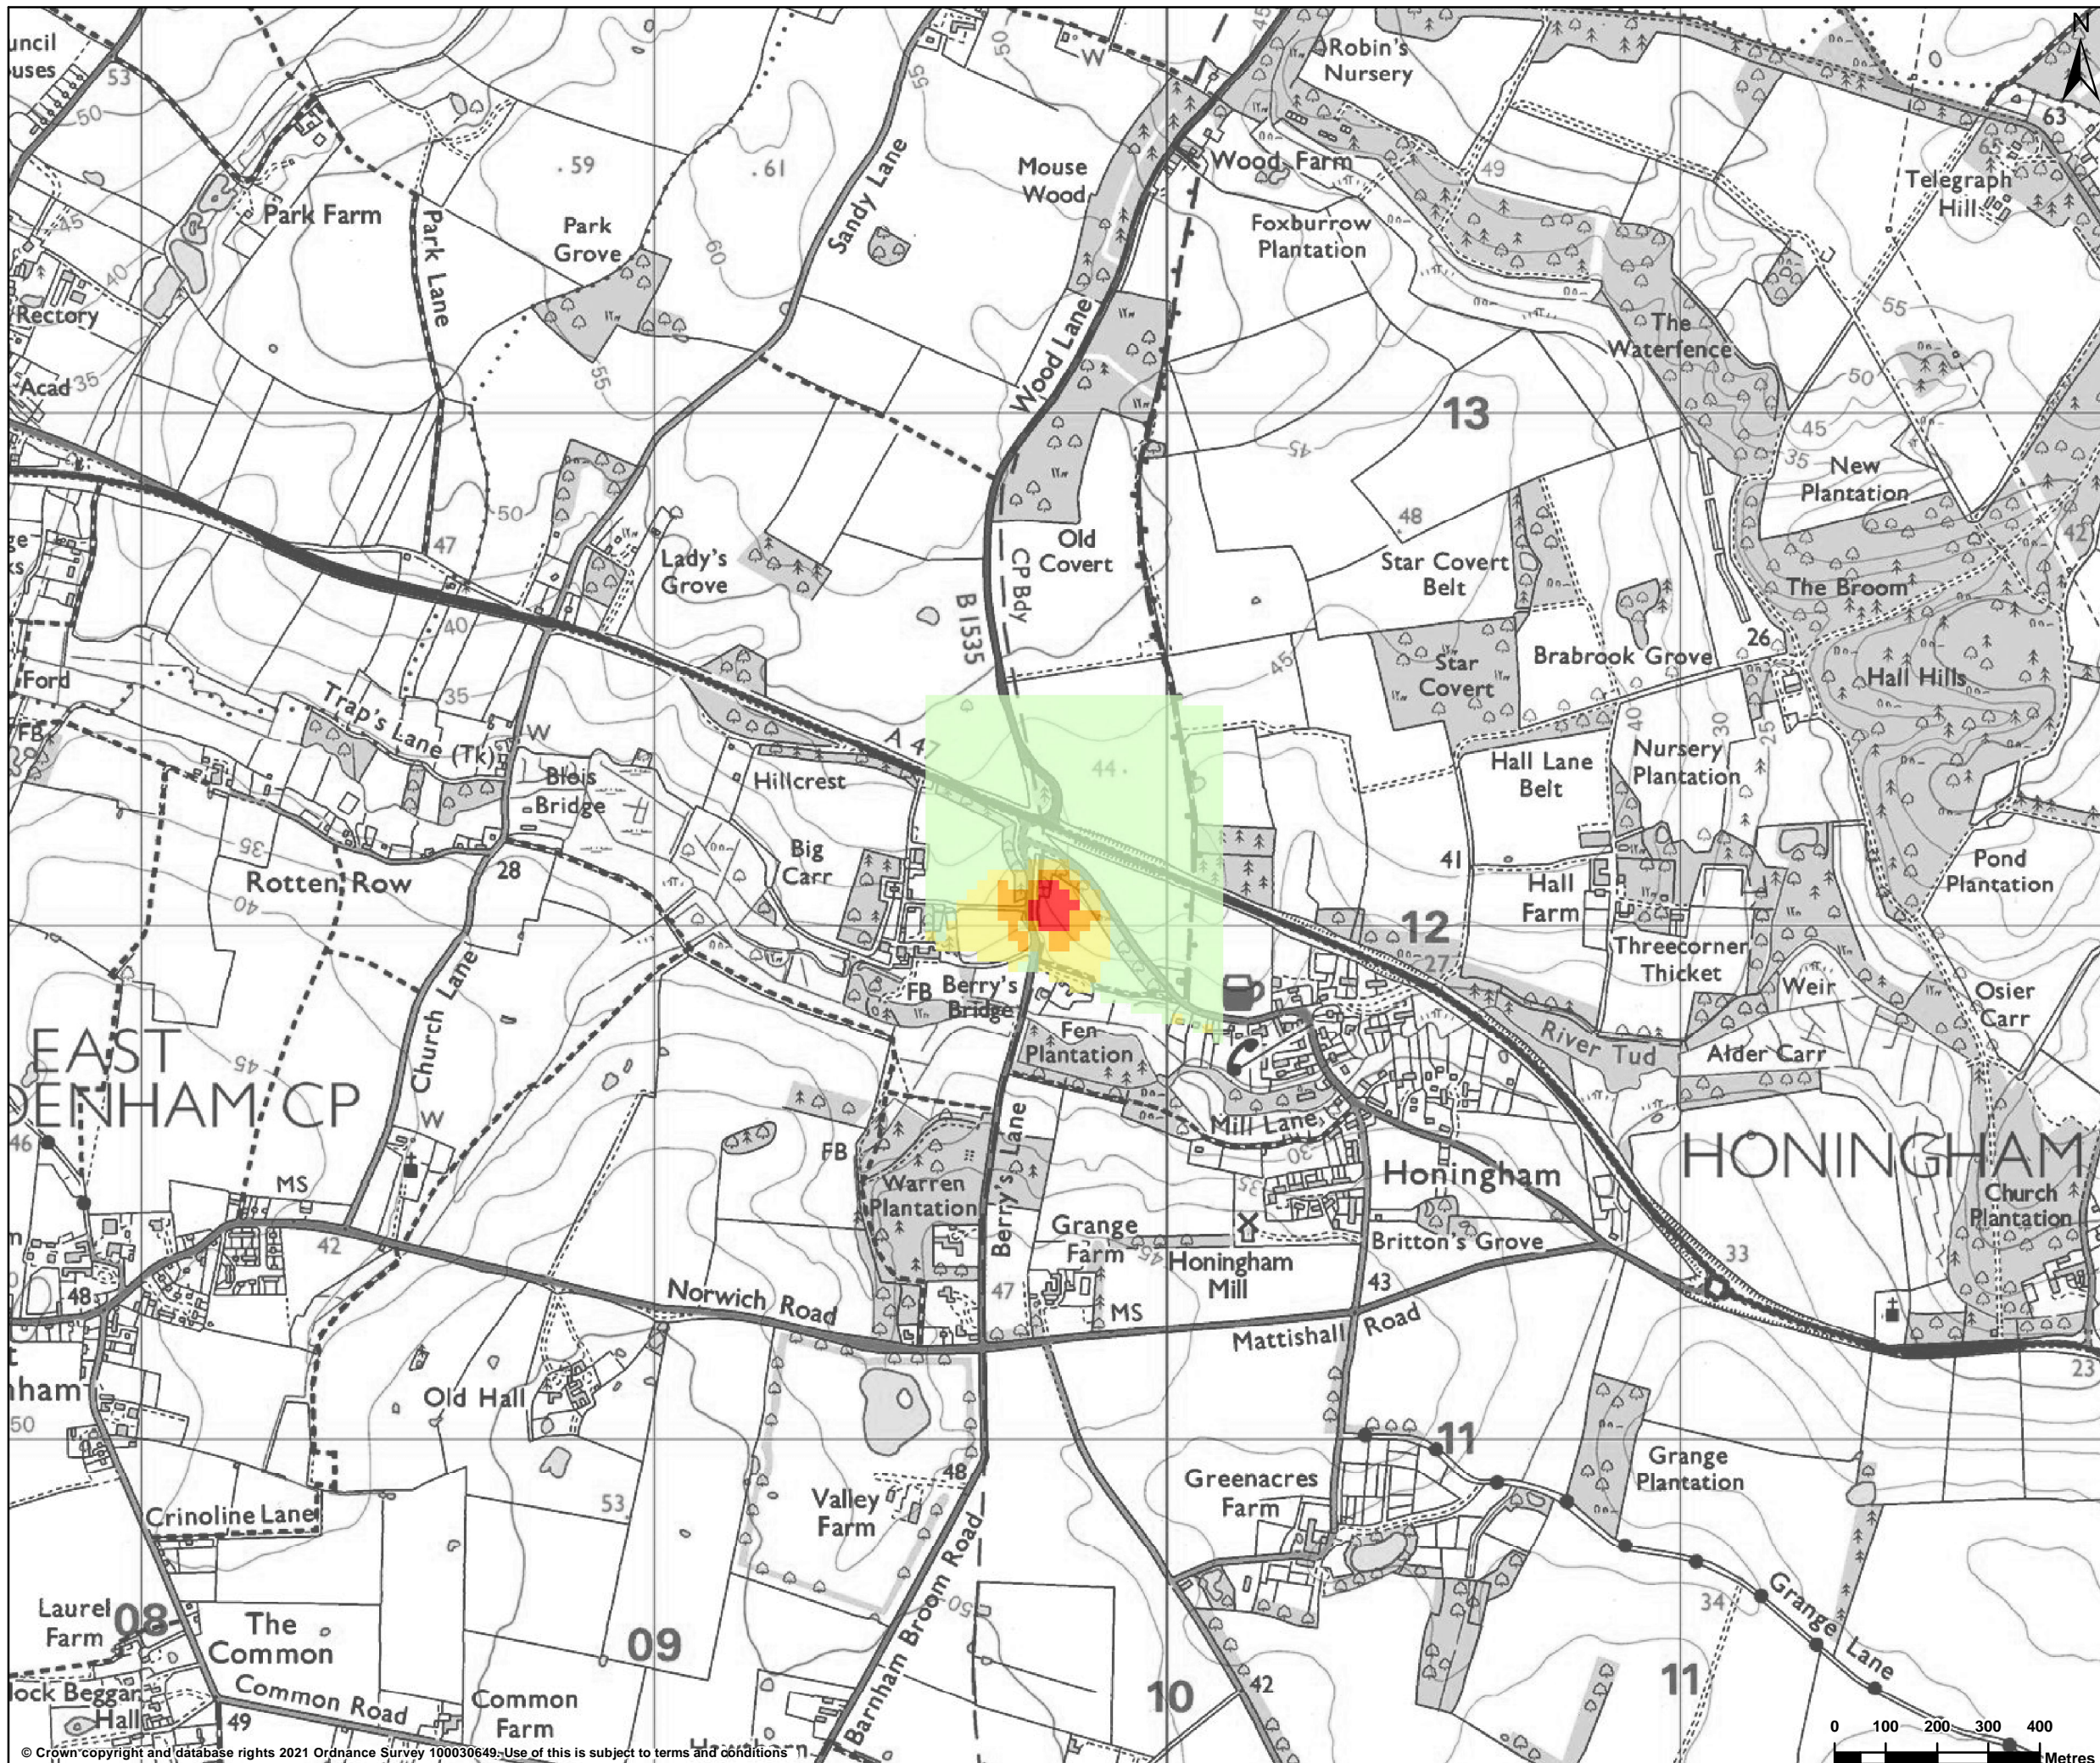

**LEGEND**

**Impact of construction noise**

- Negligible
- Minor
- Moderate
- Major

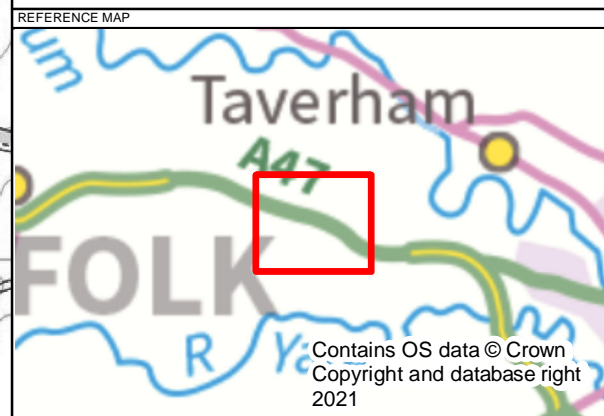

P01	18/02/2021	First edition	AC	HJ	EC
REV	DATE	REVISION NOTE	ORG	CHK'D	APP'D

DESIGNER

**SWECO**

CONTRACTOR

**GallifordTry**

CLIENT

**highways  
england**

PROJECT TITLE

A47 NORTH TUDDENHAM TO EASTON

PROJECT STAGE

PCF STAGE 3

DRAWING TITLE

FIGURE 11.26: CONSTRUCTION NOISE LEVEL CONTOURS: STAGE 1 PRE WORKS – NIGHT WITH MITIGATION TR010038/APP/6.2

SUITABILITY


FOR INFORMATION

SHEET SIZE	SCALE	STATUS
A3	1:12,500	S2

DRAWING NUMBER

HE551489-GTY-ENV-000-DR-LA-30029


© Crown copyright and database rights 2021 Ordnance Survey 100030649. Use of this is subject to terms and conditions. This drawing should not be relied on or used in circumstances other than those for which it was originally prepared and for which Sweco UK Ltd was commissioned. Sweco UK Ltd accepts no responsibility for this drawing to any party other than the person by whom it was commissioned. This drawing has been prepared on behalf of Galliford Try by Sweco UK Ltd for the titled project or named part thereof and should not be relied upon or used for any other project without an independent check being carried out as to its suitability and prior written authority of Galliford Try being obtained. Sweco UK Ltd accepts no responsibility or liability for the consequences of this drawing being used for a purpose other than the purposes for which it was commissioned. Any person using or relying on this drawing for such other purpose agrees, and will by such use or reliance be taken to confirm his/her agreement, to indemnify Sweco UK Ltd for all loss or damage resulting therefrom.

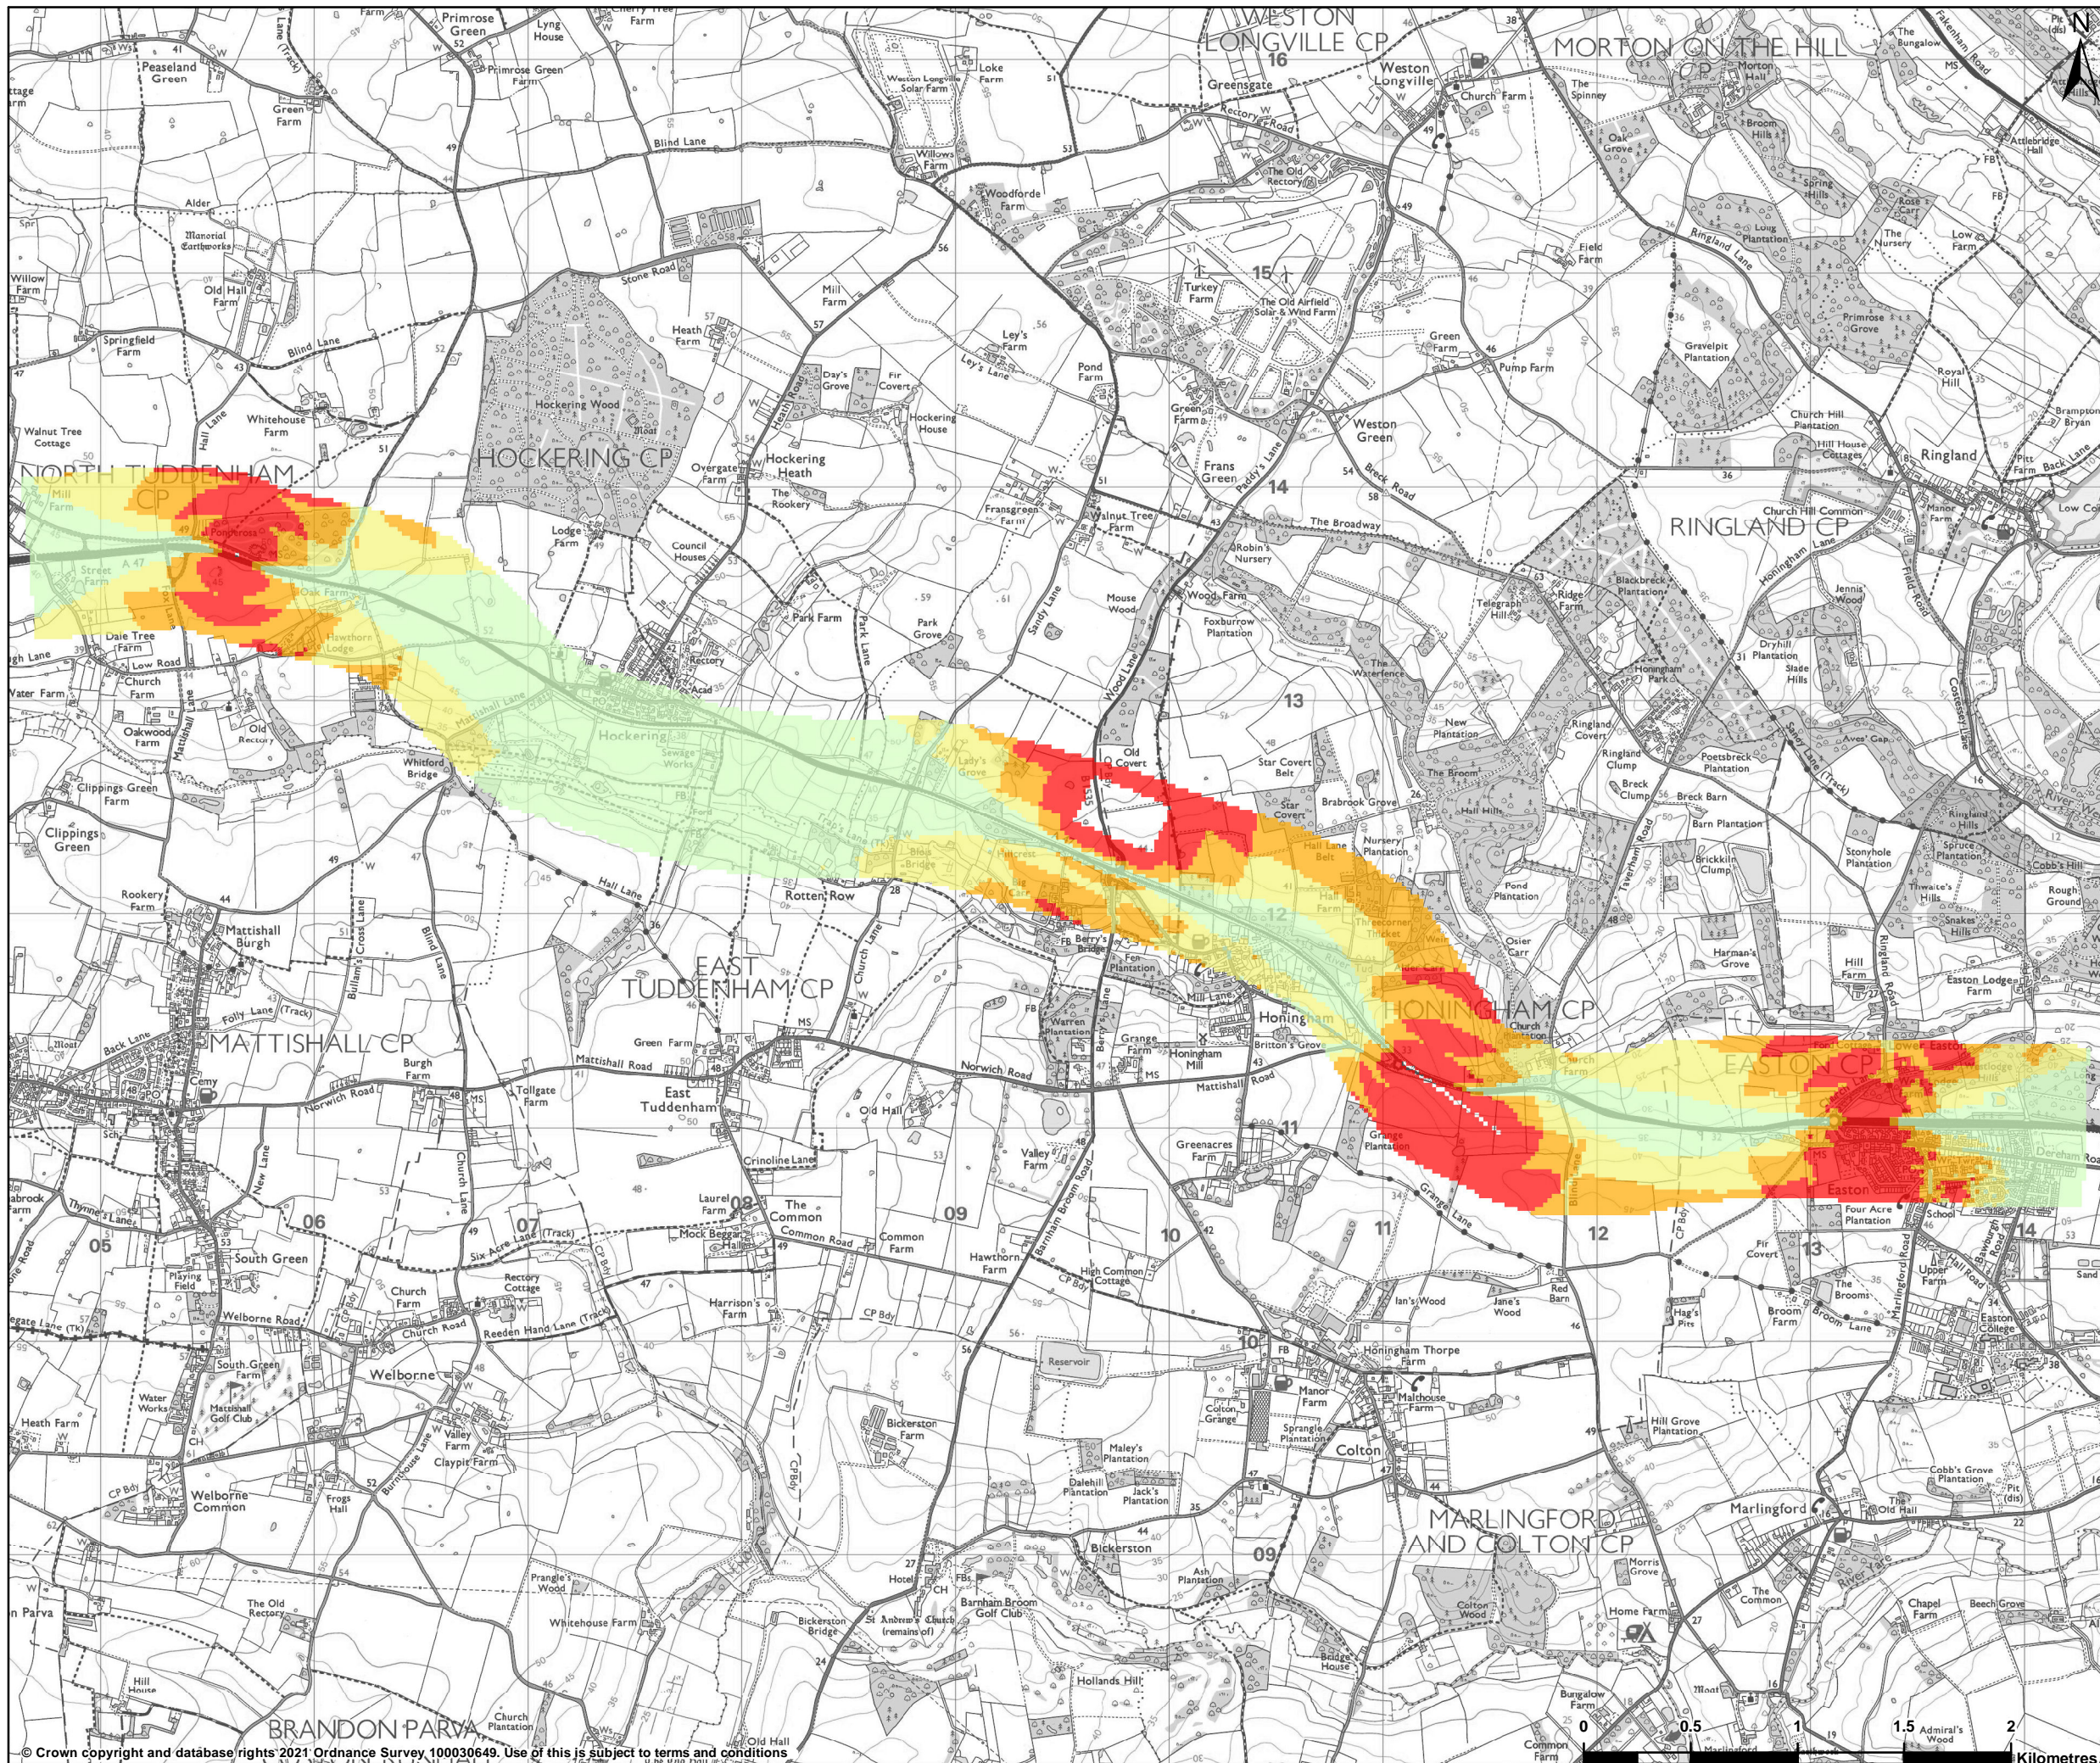

**LEGEND**

**Impact of construction noise**

- Negligible
- Minor
- Moderate
- Major

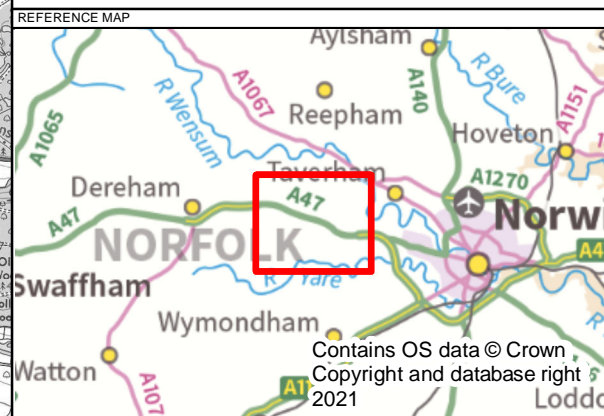

P01	18/02/2021	First edition	AC	HJ	EC
REV	DATE	REVISION NOTE	ORG	CHKD	APPD

**DESIGNER**

**SWECO**

**CONTRACTOR**

**GallifordTry**

**CLIENT**

**highways  
england**

**PROJECT TITLE**

A47 NORTH TUDDENHAM TO EASTON

**PROJECT STAGE**

PCF STAGE 3




**DRAWING TITLE**

FIGURE 11.27: CONSTRUCTION NOISE LEVEL  
CONTOURS: STAGES 66 TO 69 - NIGHT  
TR010038/APP/6.2

<b>SUITABILITY</b>		
FOR INFORMATION		
<b>SHEET SIZE</b>	<b>SCALE</b>	<b>STATUS</b>
A3	1:30,000	S2

© Crown copyright and database rights 2021 Ordnance Survey 100030649. Use of this is subject to terms and conditions.

This drawing should not be relied on or used in circumstances other than those for which it was originally prepared and for which Sweco UK Ltd accepted no responsibility for this drawing to any party other than the person by whom it was commissioned. This drawing has been prepared on behalf of Galliford Try by Sweco UK Ltd for the titled project or named part thereof and should not be relied upon or used for any other project without an independent check being carried out as to its suitability and prior written authority of Galliford Try being obtained. Sweco UK Ltd accepts no responsibility or liability for the consequences of this drawing being used for a purpose other than the purposes for which it was commissioned. Any person using or relying on this drawing for such other purpose agrees, and will by such use or reliance be taken to confirm his/her agreement, to indemnify Sweco UK Ltd for all loss or damage resulting therefrom.

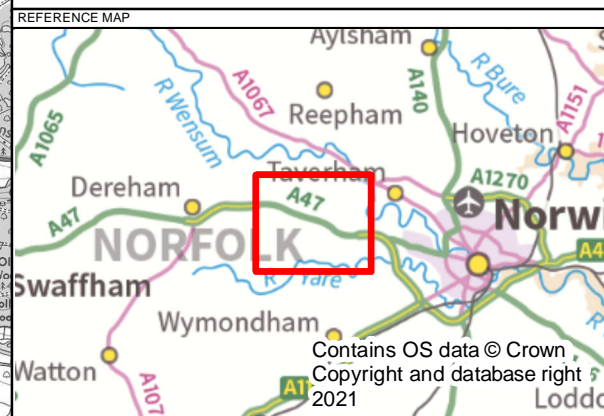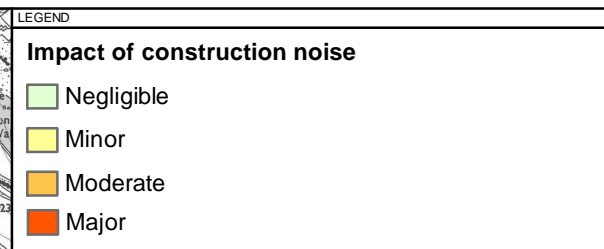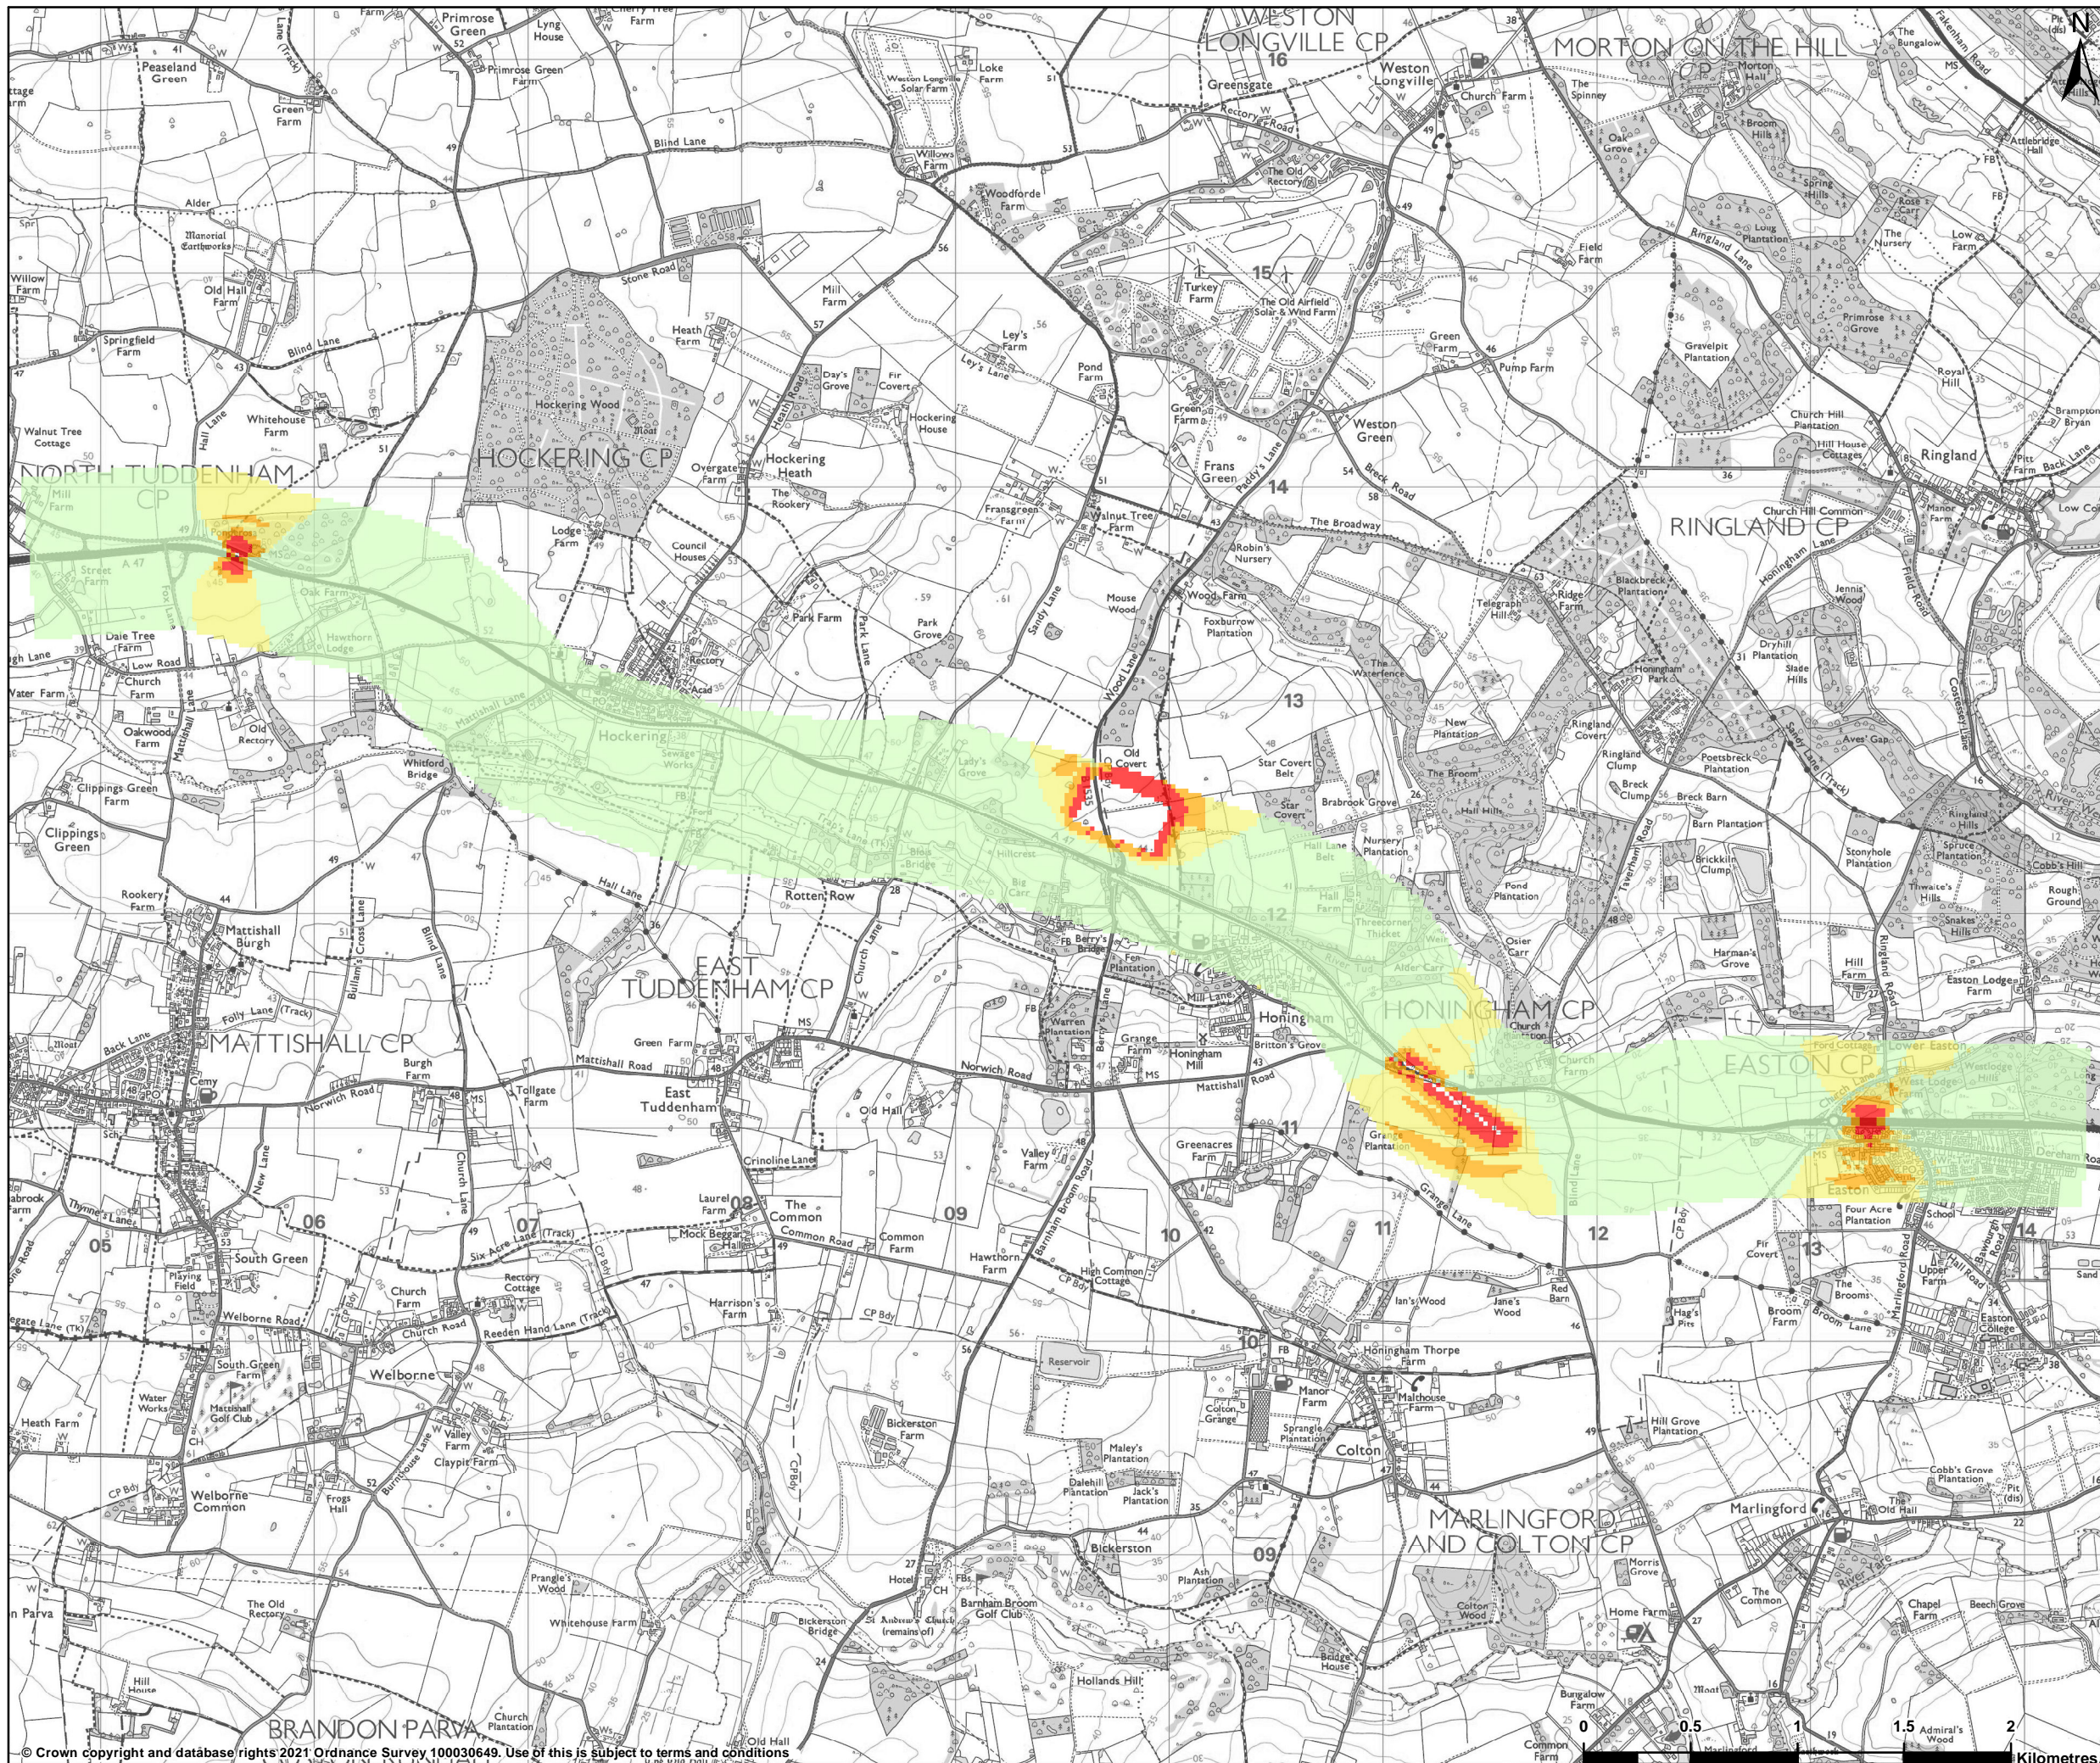

P01	18/02/2021	First edition	AC	HJ	EC
REV	DATE	REVISION NOTE	ORG	CHKD	APPD

**DESIGNER**

**SWECO**

**CONTRACTOR**

**GallifordTry**

**CLIENT**

**highways  
england**

**PROJECT TITLE**

A47 NORTH TUDDENHAM TO EASTON

**PROJECT STAGE**

PCF STAGE 3

**DRAWING TITLE**

FIGURE 11.28: CONSTRUCTION NOISE LEVEL CONTOURS: STAGES 66 TO 69 - NIGHT WITH MITIGATION TR010038/APP/6.2

**SUITABILITY**

FOR INFORMATION

<b>SHEET SIZE</b>	A3	<b>SCALE</b>	1:30,000	<b>STATUS</b>	S2
-------------------	----	--------------	----------	---------------	----

**DRAWING NUMBER**

HE551489-GTY-ENV-000-DR-LA-30032

© Crown copyright and database rights 2021 Ordnance Survey 100030649. Use of this is subject to terms and conditions

This drawing should not be relied on or used in circumstances other than those for which it was originally prepared and for which Sweco UK Ltd accepted no responsibility for this drawing to any party other than the person by whom it was commissioned. This drawing has been prepared on behalf of Galliford Try by Sweco UK Ltd for the titled project or named part thereof and should not be relied upon or used for any other project without an independent check being carried out as to its suitability and prior written authority of Galliford Try being obtained. Sweco UK Ltd accepts no responsibility or liability for the consequences of this drawing being used for a purpose other than the purposes for which it was commissioned. Any person using or relying on this drawing for such other purpose agrees, and will by such use or reliance be taken to confirm his/her agreement, to indemnify Sweco UK Ltd for all loss or damage resulting therefrom.