

A47 Blofield to North Burlingham Dualling

Scheme Number: TR010040

Volume 2 2.9 Hedgerow Plans

APFP Regulation 5(2)(o)

Planning Act 2008

Infrastructure Planning (Applications: Prescribed
Forms and Procedure) Regulations 2009

December 2020

Infrastructure Planning

Planning Act 2008

**The Infrastructure Planning
(Applications: Prescribed Forms and
Procedure) Regulations 2009**

A47 Blofield to North Burlingham
Development Consent Order 202[x]

HEDGEROW PLANS

Regulation Number:	Regulation 5(2)(o)
Planning Inspectorate Scheme Reference	TR010040
Application Document Reference	2.9
BIM Document Reference	PCF STAGE 3 HE551490-GTY-LSI-000-RP-TX-30036 P01
Author:	A47 Blofield to North Burlingham Dualling Project Team, Highways England

Version	Date	Status of Version
Rev 0	December 2020	Application Issue

CONTENTS

1	INTRODUCTION.....	1
1.1	Purpose of this Document	1
2	SCHEDULE OF PLANS INCLUDED IN THIS APPLICATION DOCUMENT	2


1 INTRODUCTION

1.1 Purpose of this Document

- 1.1.1 These Hedgerow Plans (these “Plans”) relate to an application made by Highways England (the “Applicant”) to the Secretary of State for Transport, via the Planning Inspectorate (the “Inspectorate”) under the Planning Act 2008 (the “2008 Act”) for a Development Consent Order (DCO). If made, the DCO would grant consent for the A47 Blofield to North Burlingham Scheme (the “Scheme”).
- 1.1.2 The Scheme comprises the alteration of an existing highway by way of an upgrade to an existing 2.6km of single carriageway between Blofield and North Burlingham. It will create a new dual carriageway, to improve traffic flow and reduce congestion on the route. A detailed description of the Scheme can be found in Chapter 2: The Proposed Scheme of the Environmental Statement (ES) (**TR010040/APP/6.1**). These Plans cover the Scheme in its entirety.
- 1.1.3 These Plans comprise part of a suite of application documentation and are included in the application for a DCO in compliance with Regulation 5(2)(o) of the Infrastructure Planning (Applications: Prescribed Forms and Procedure) Regulations 2009 (the “2009 Regulations”) which require:
- 5(2)(o) “any other plans, drawings and sections necessary to describe the proposals for which development consent is sought, showing details of design, external appearance, and the preferred layout of buildings and structures, drainage, surface water management, means of vehicular and pedestrian access, any car parking to be provided and means of landscaping”.*
- 1.1.4 These Plans are also being submitted under Regulation 5(4) of the 2009 Regulations which states:
- “Where a plan comprises three or more separate sheets a key plan must be provided showing the relationship between the different sheets.”*
- 1.1.5 As these Plans are part of the application documentation, they should be read alongside and are informed by the other application documentation. In particular, these Plans should be read alongside Schedule 3 of the Draft DCO (**TR010040/APP/3.1**).

2 SCHEDULE OF PLANS INCLUDED IN THIS APPLICATION DOCUMENT

Drawing Title	Drawing Number	Revision
Hedgerow – Regulation 5(2)(o) - Key Plan	HE551490-GTY-EGN-000-DR-GI-30023	P01
Hedgerow – Regulation 5(2)(o) – (Sheet 1 of 8)	HE551490-GTY-EGN-000-DR-GI-30015	P01
Hedgerow – Regulation 5(2)(o) – (Sheet 2 of 8)	HE551490-GTY-EGN-000-DR-GI-30016	P01
Hedgerow – Regulation 5(2)(o) – (Sheet 3 of 8)	HE551490-GTY-EGN-000-DR-GI-30017	P01
Hedgerow – Regulation 5(2)(o) – (Sheet 4 of 8)	HE551490-GTY-EGN-000-DR-GI-30018	P01
Hedgerow – Regulation 5(2)(o) – (Sheet 5 of 8)	HE551490-GTY-EGN-000-DR-GI-30019	P01
Hedgerow – Regulation 5(2)(o) – (Sheet 6 of 8)	HE551490-GTY-EGN-000-DR-GI-30020	P01
Hedgerow – Regulation 5(2)(o) – (Sheet 7 of 8)	HE551490-GTY-EGN-000-DR-GI-30021	P01
Hedgerow – Regulation 5(2)(o) – (Sheet 8 of 8)	HE551490-GTY-EGN-000-DR-GI-30022	P01

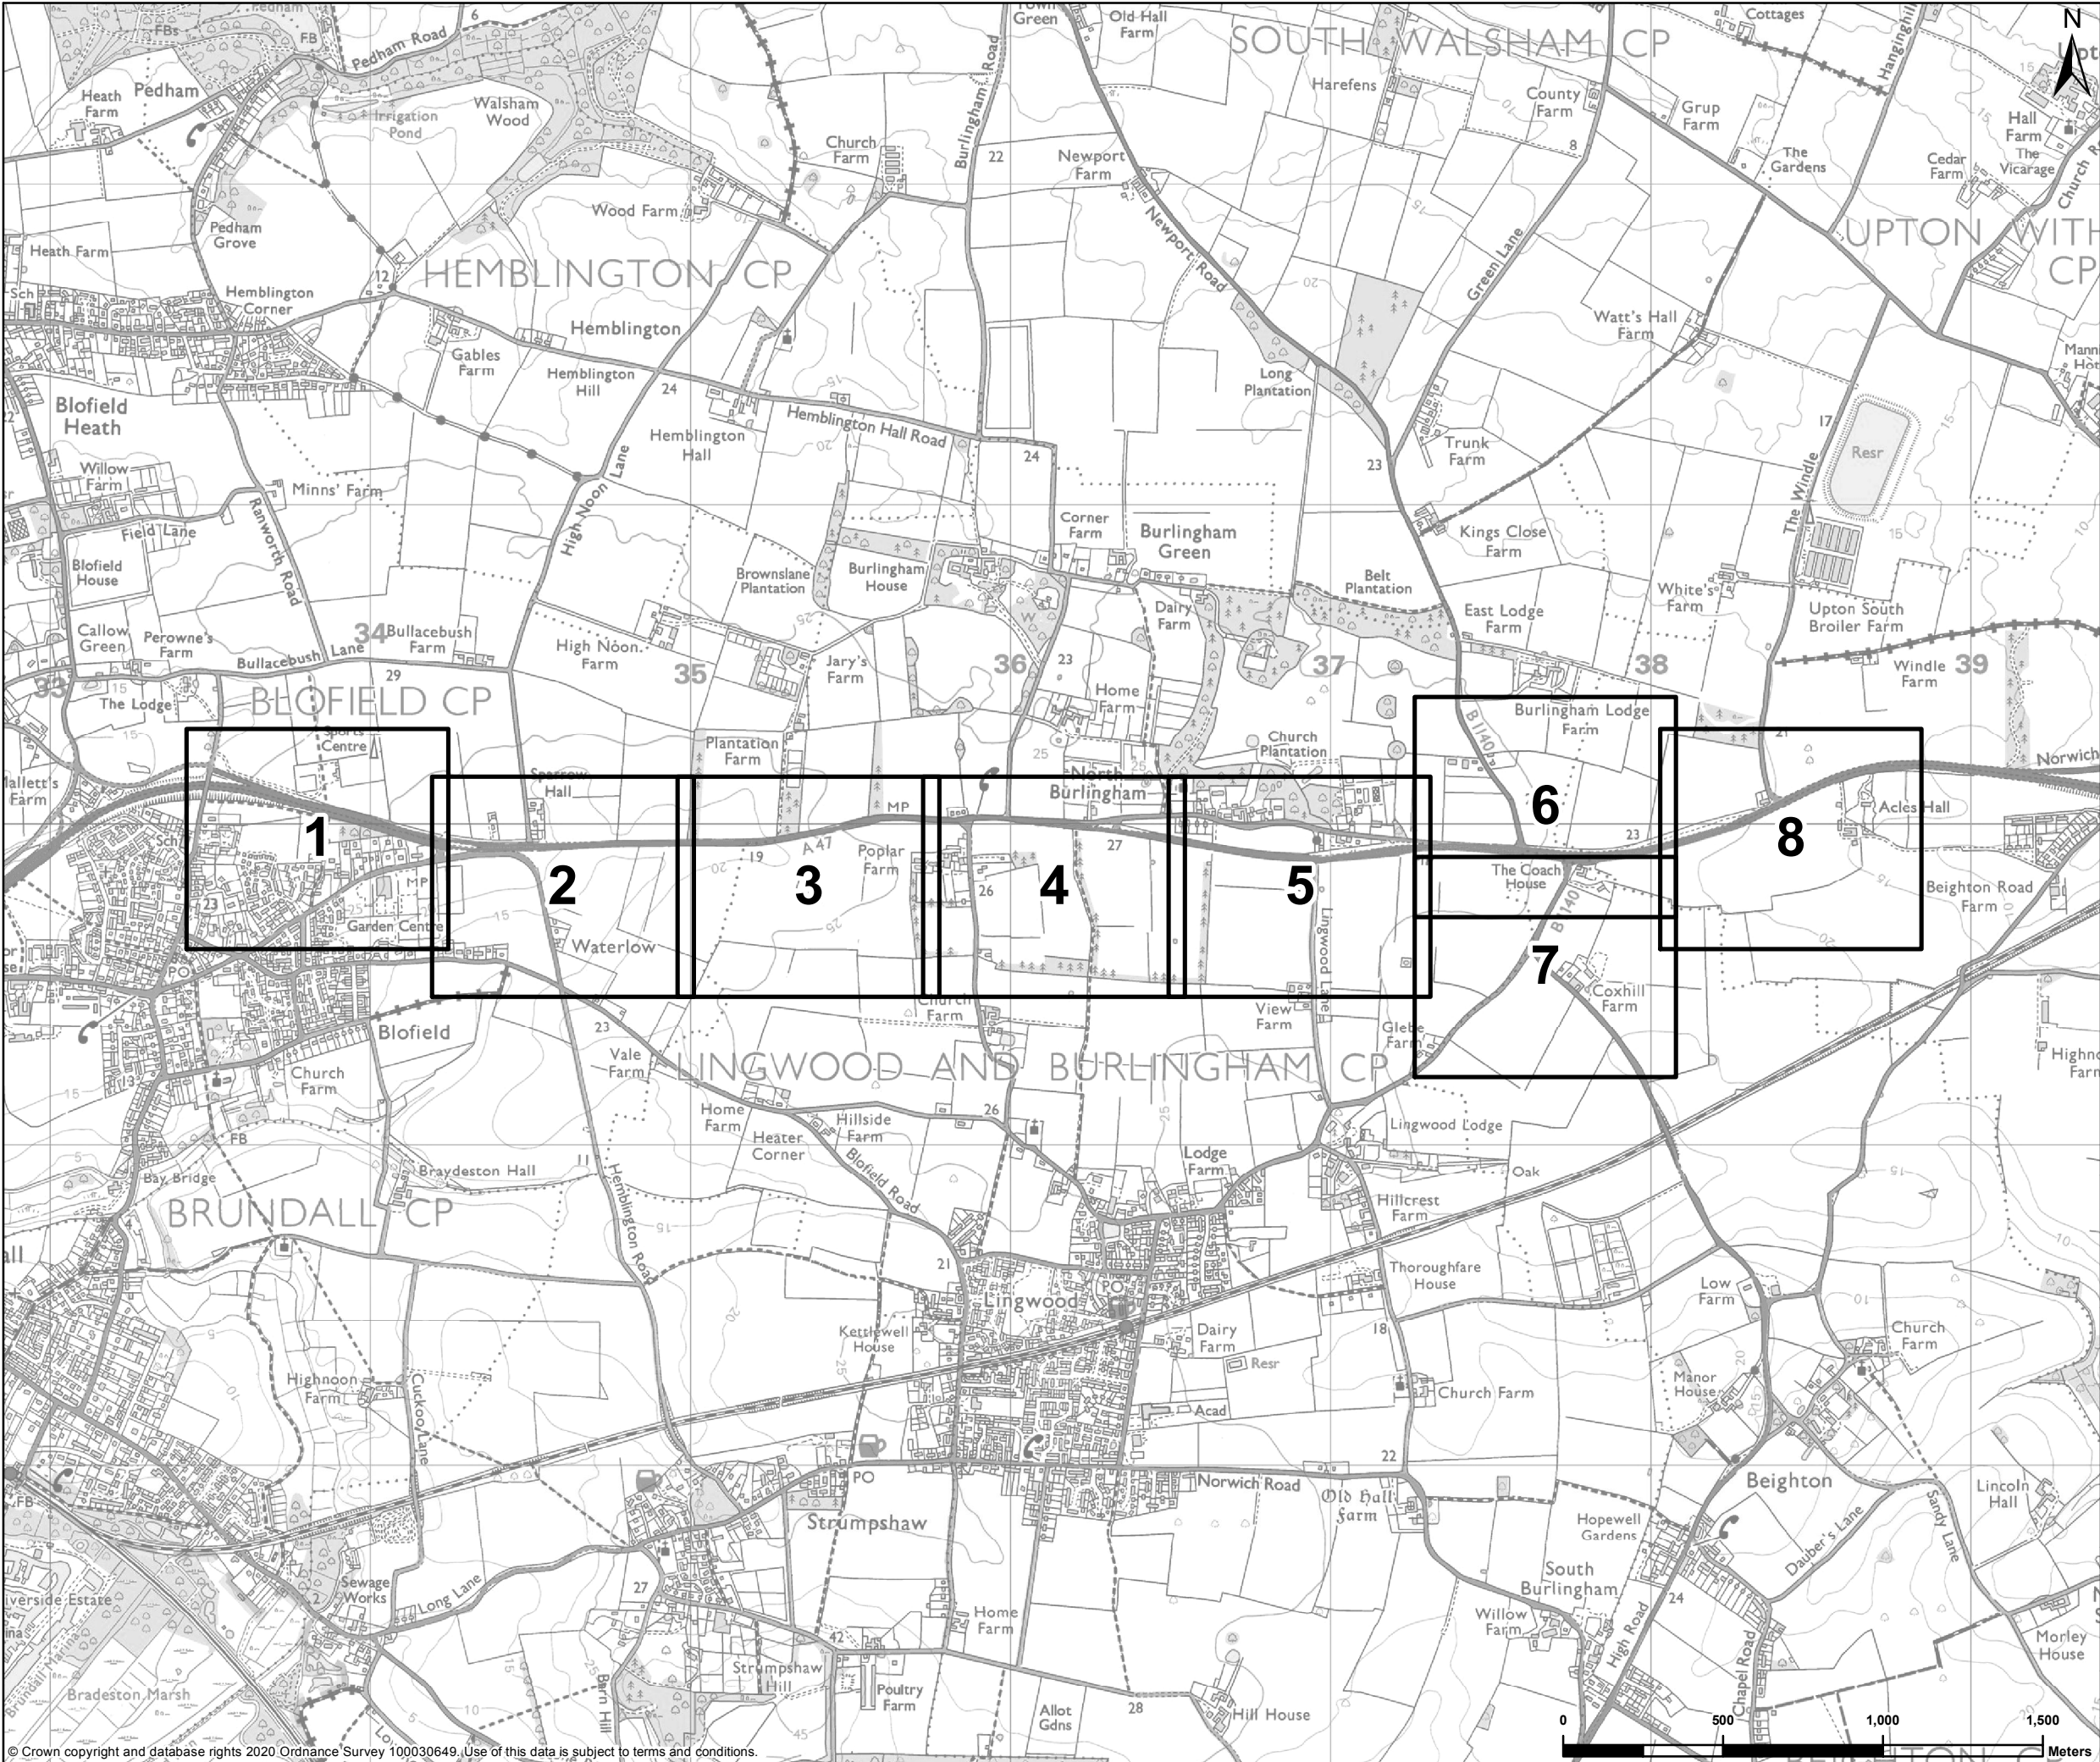

© Crown copyright and database rights 2020 Ordnance Survey 100030649. Use of this data is subject to terms and conditions.

This drawing should not be relied on or used in circumstances other than those for which it was originally prepared and for which Sweco UK Ltd was commissioned. Sweco UK Ltd accepts no responsibility for this drawing to any party other than the person by whom it was commissioned. This drawing has been prepared on behalf of Galliford Try by Sweco UK Ltd for the titled project or named part thereof and should not be relied upon or used for any other project without an independent check being carried out as to its suitability and prior written authority of Galliford Try being obtained. Sweco UK Ltd accepts no responsibility or liability for the consequences of this drawing being used for a purpose other than the purposes for which it was commissioned. Any person using or relying on this drawing for such other purpose agrees, and will by such use or reliance be taken to confirm his/her agreement, to indemnify Sweco UK Ltd for all loss or damage resulting therefrom.

Sheet extent

REFERENCE MAP

Contains OS data © Crown Copyright and database right 2020

P01	16/12/2020	FIRST EDITION	PC	MM	MM
REV	DATE	REVISION NOTE	ORG	CHKD	APPD

DESIGNER

CONTRACTOR

CLIENT

PROJECT TITLE

A47 BLOFIELD TO NORTH BURLINGHAM

PROJECT STAGE

PCF STAGE 3

DRAWING TITLE

HEDGEROW KEY PLAN
TR010040/APP/2.9


SUITABILITY

FOR INFORMATION

SHEET SIZE	SCALE	STATUS
A3	1:20,000	S2

DRAWING NUMBER

HE551490-GTY-EGN-000-DR-GI-30023

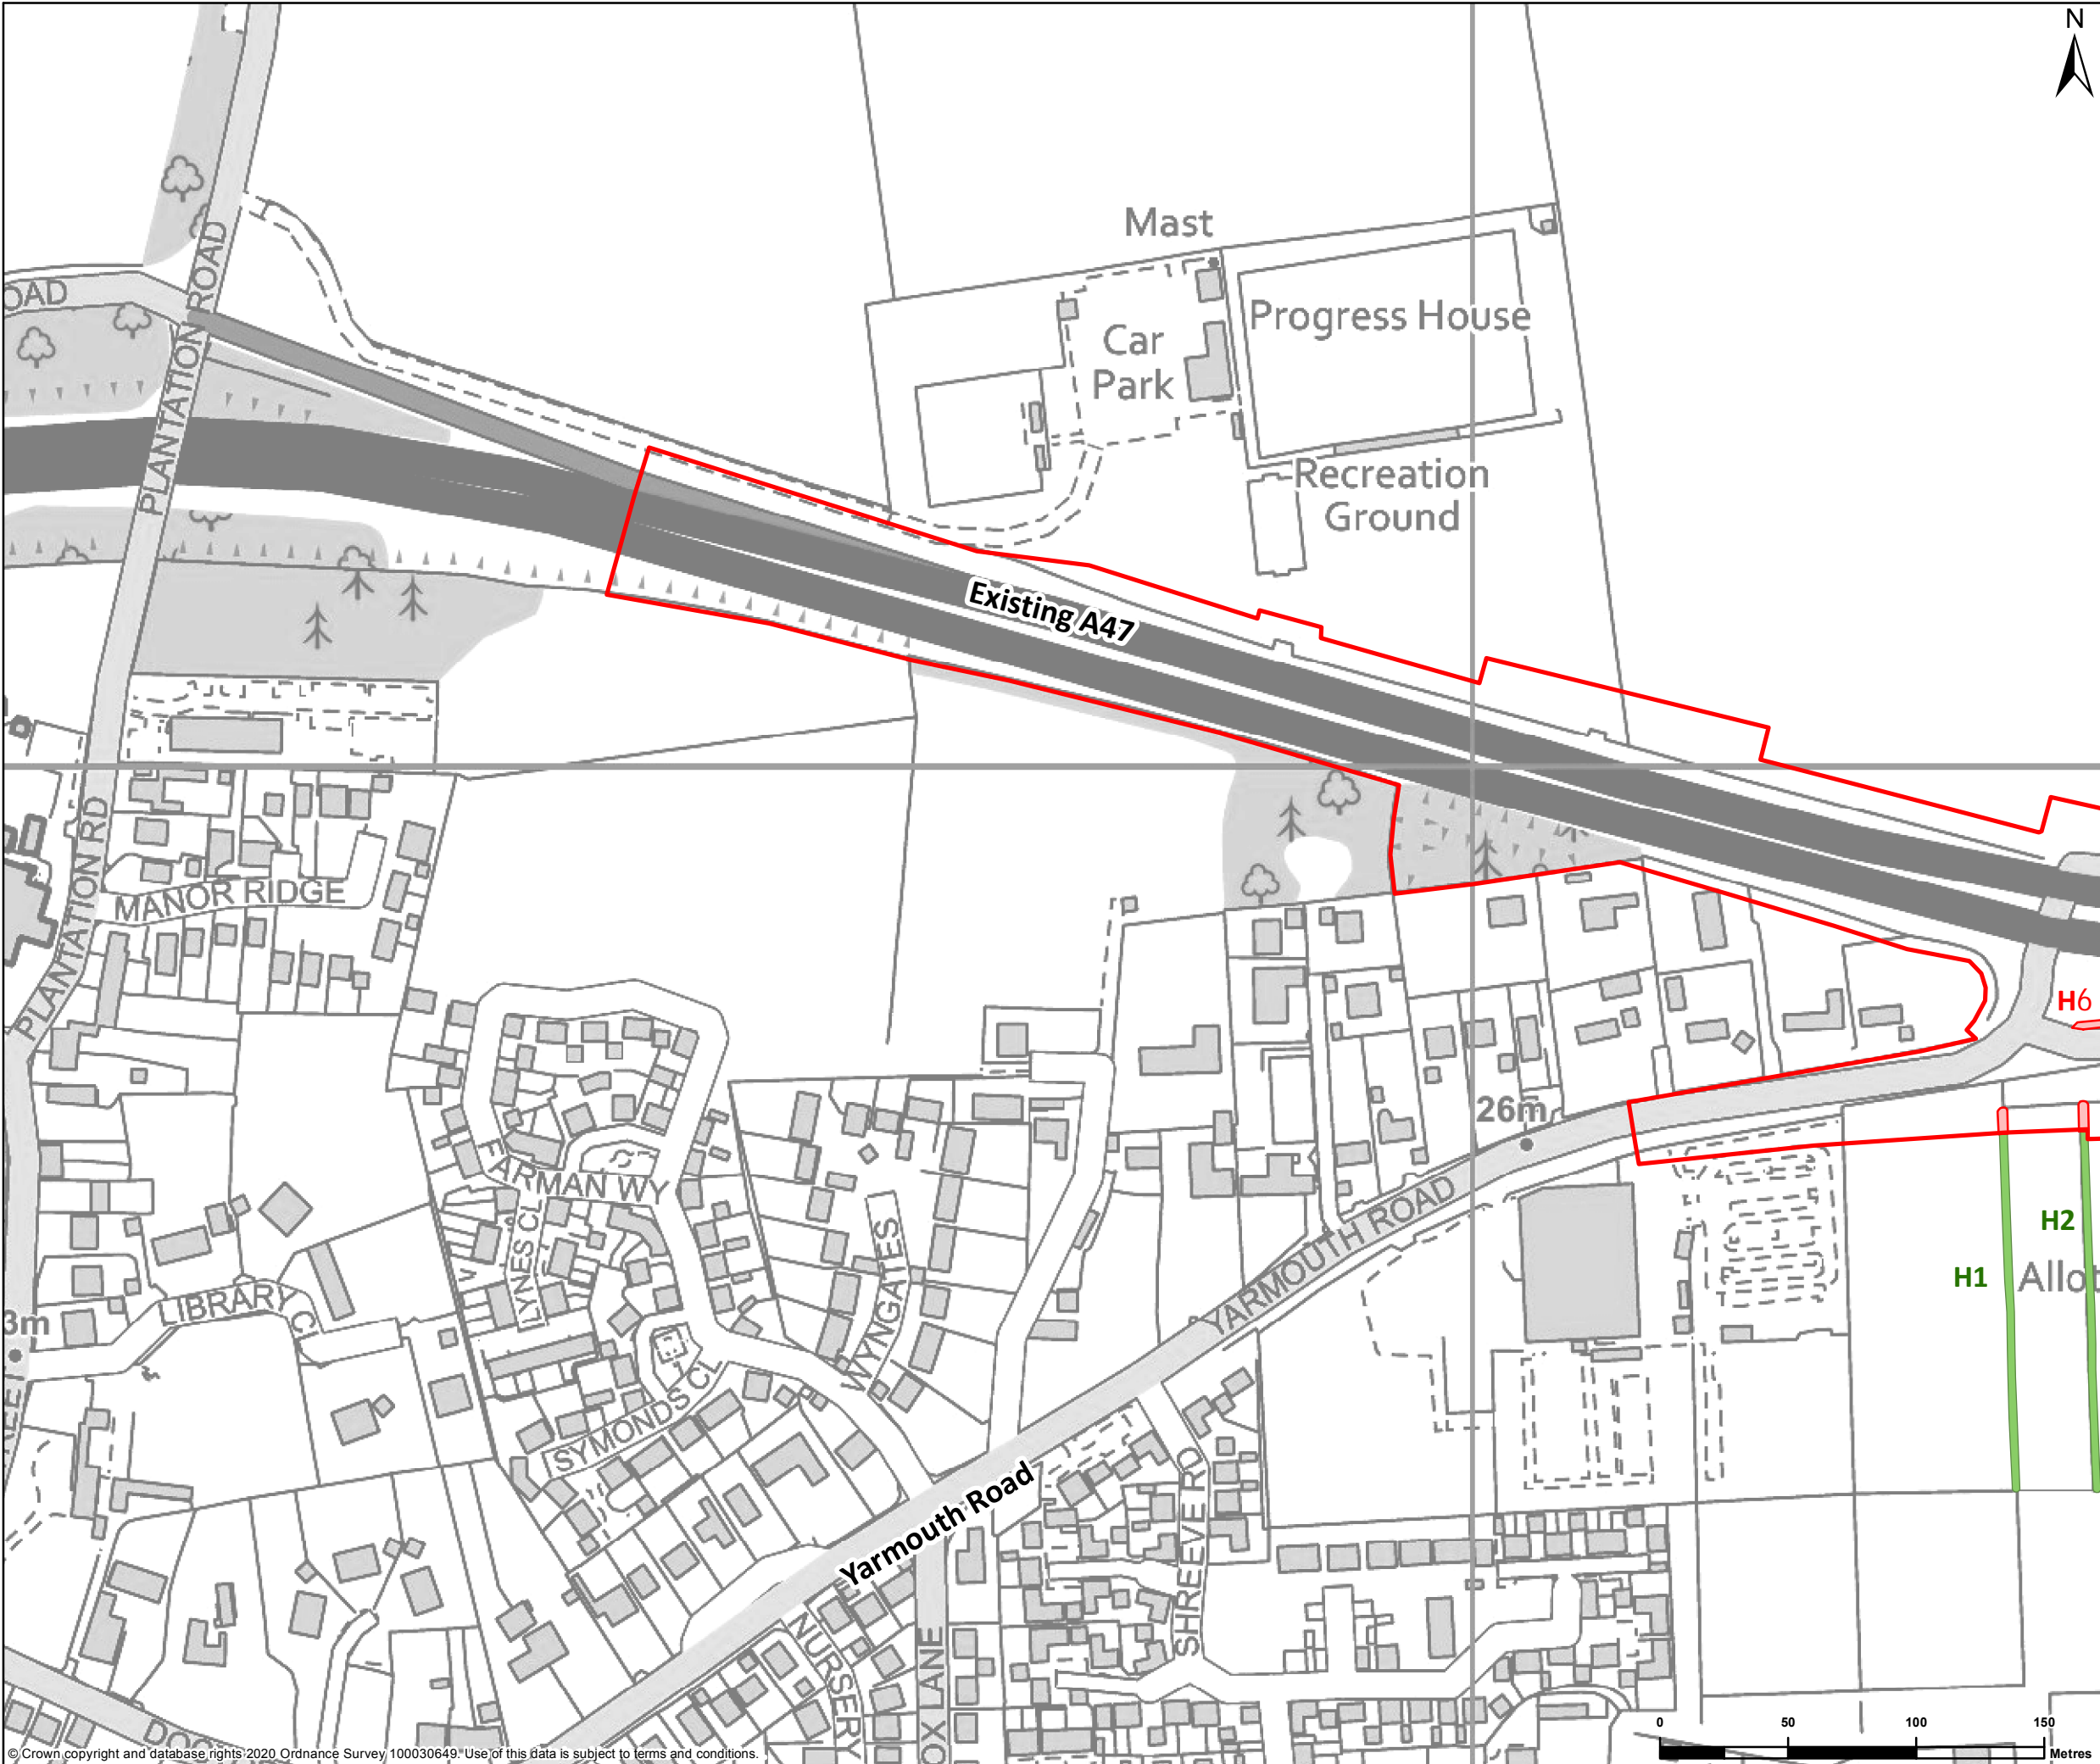

N

Order limits

Hedge removal extents

Hedge retained extents

REFERENCE MAP

Contains OS data © Crown Copyright and database right 2020

P01	16/12/2020	FIRST EDITION	PC	MM	MM
REV	DATE	REVISION NOTE	ORG	CHKD	APPD

DESIGNER

SWECO

CONTRACTOR

GallifordTry

CLIENT

highways
england

PROJECT TITLE

A47 BLOFIELD TO NORTH BURLINGHAM

PROJECT STAGE

PCF STAGE 3

DRAWING TITLE

HEDGEROW PLAN
SHEET 1 OF 8
TR010040/APP/2.9

SUITABILITY

FOR INFORMATION

SHEET SIZE

A3

SCALE

1:2,500

STATUS


S2

DRAWING NUMBER

HE551490-GTY-EGN-000-DR-GI-30015

© Crown copyright and database rights 2020 Ordnance Survey 100030649. Use of this data is subject to terms and conditions.

This drawing should not be relied on or used in circumstances other than those for which it was originally prepared and for which Sweco UK Ltd was commissioned. Sweco UK Ltd accepts no responsibility for this drawing to any party other than the person by whom it was commissioned. This drawing has been prepared on behalf of Galliford Try by Sweco UK Ltd for the titled project or named part thereof and should not be relied upon or used for any other project without an independent check being carried out as to its suitability and prior written authority of Galliford Try being obtained. Sweco UK Ltd accepts no responsibility or liability for the consequences of this drawing being used for a purpose other than the purposes for which it was commissioned. Any person using or relying on this drawing for such other purpose agrees, and will by such use or reliance be taken to confirm his/her agreement, to indemnify Sweco UK Ltd for all loss or damage resulting therefrom.

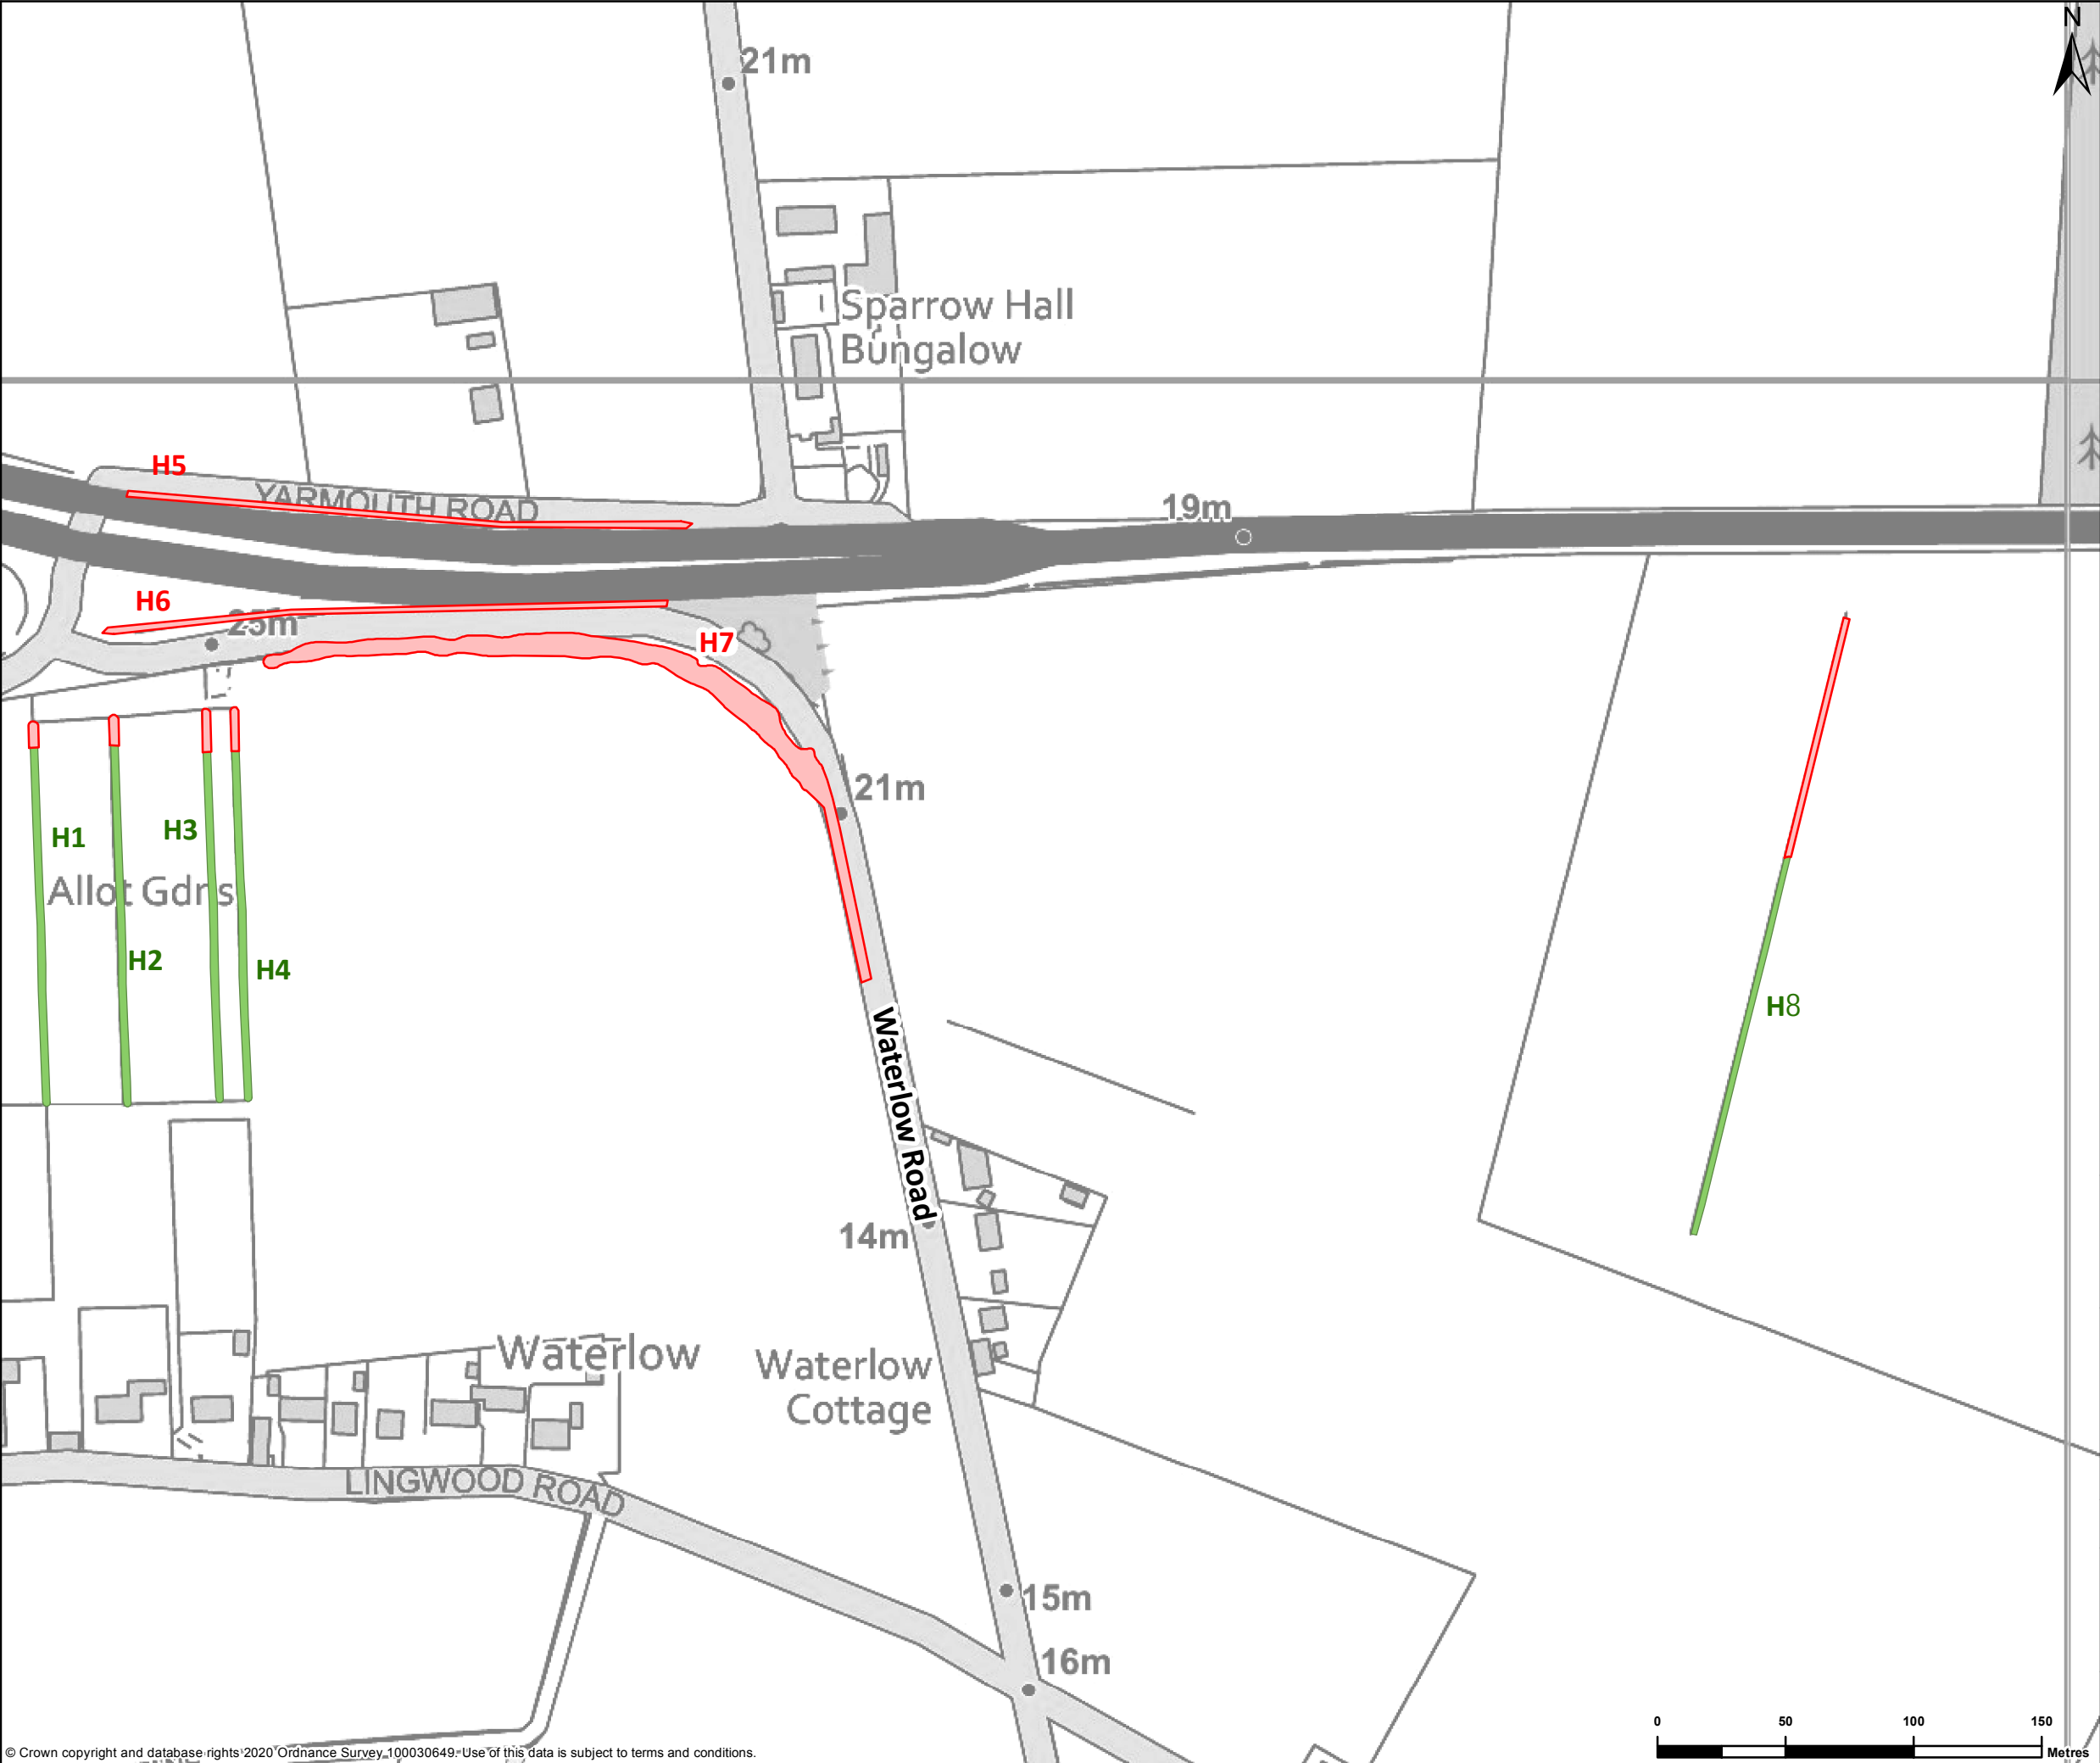

LEGEND

Order limits

Hedge removal extents

Hedge retained extents

REFERENCE MAP

P01	16/12/2020	FIRST EDITION	PC	MM	MM
REV	DATE	REVISION NOTE	ORG	CHKD	APPD

DESIGNER

SWECO

CONTRACTOR

GallifordTry

CLIENT

highways
england

PROJECT TITLE

A47 BLOFIELD TO NORTH BURLINGHAM

PROJECT STAGE

PCF STAGE 3

DRAWING TITLE

HEDGEROW PLAN
SHEET 2 OF 8
TR010040/APP/2.9

SUITABILITY

FOR INFORMATION


SHEET SIZE	A3	SCALE	1:2,500	STATUS	S2
------------	----	-------	---------	--------	----

DRAWING NUMBER

HE551490-GTY-EGN-000-DR-GI-30016

© Crown copyright and database rights '2020' Ordnance Survey, 100030649. Use of this data is subject to terms and conditions.

This drawing should not be relied on or used in circumstances other than those for which it was originally prepared and for which Sweco UK Ltd was commissioned. Sweco UK Ltd accepts no responsibility for this drawing to any party other than the person by whom it was commissioned. This drawing has been prepared on behalf of Galliford Try by Sweco UK Ltd for the titled project or named part thereof and should not be relied upon or used for any other project without an independent check being carried out as to its suitability and prior written authority of Galliford Try being obtained. Sweco UK Ltd accepts no responsibility or liability for the consequences of this drawing being used for a purpose other than the purposes for which it was commissioned. Any person using or relying on this drawing for such other purpose agrees, and will by such use or reliance be taken to confirm his/her agreement, to indemnify Sweco UK Ltd for all loss or damage resulting therefrom.

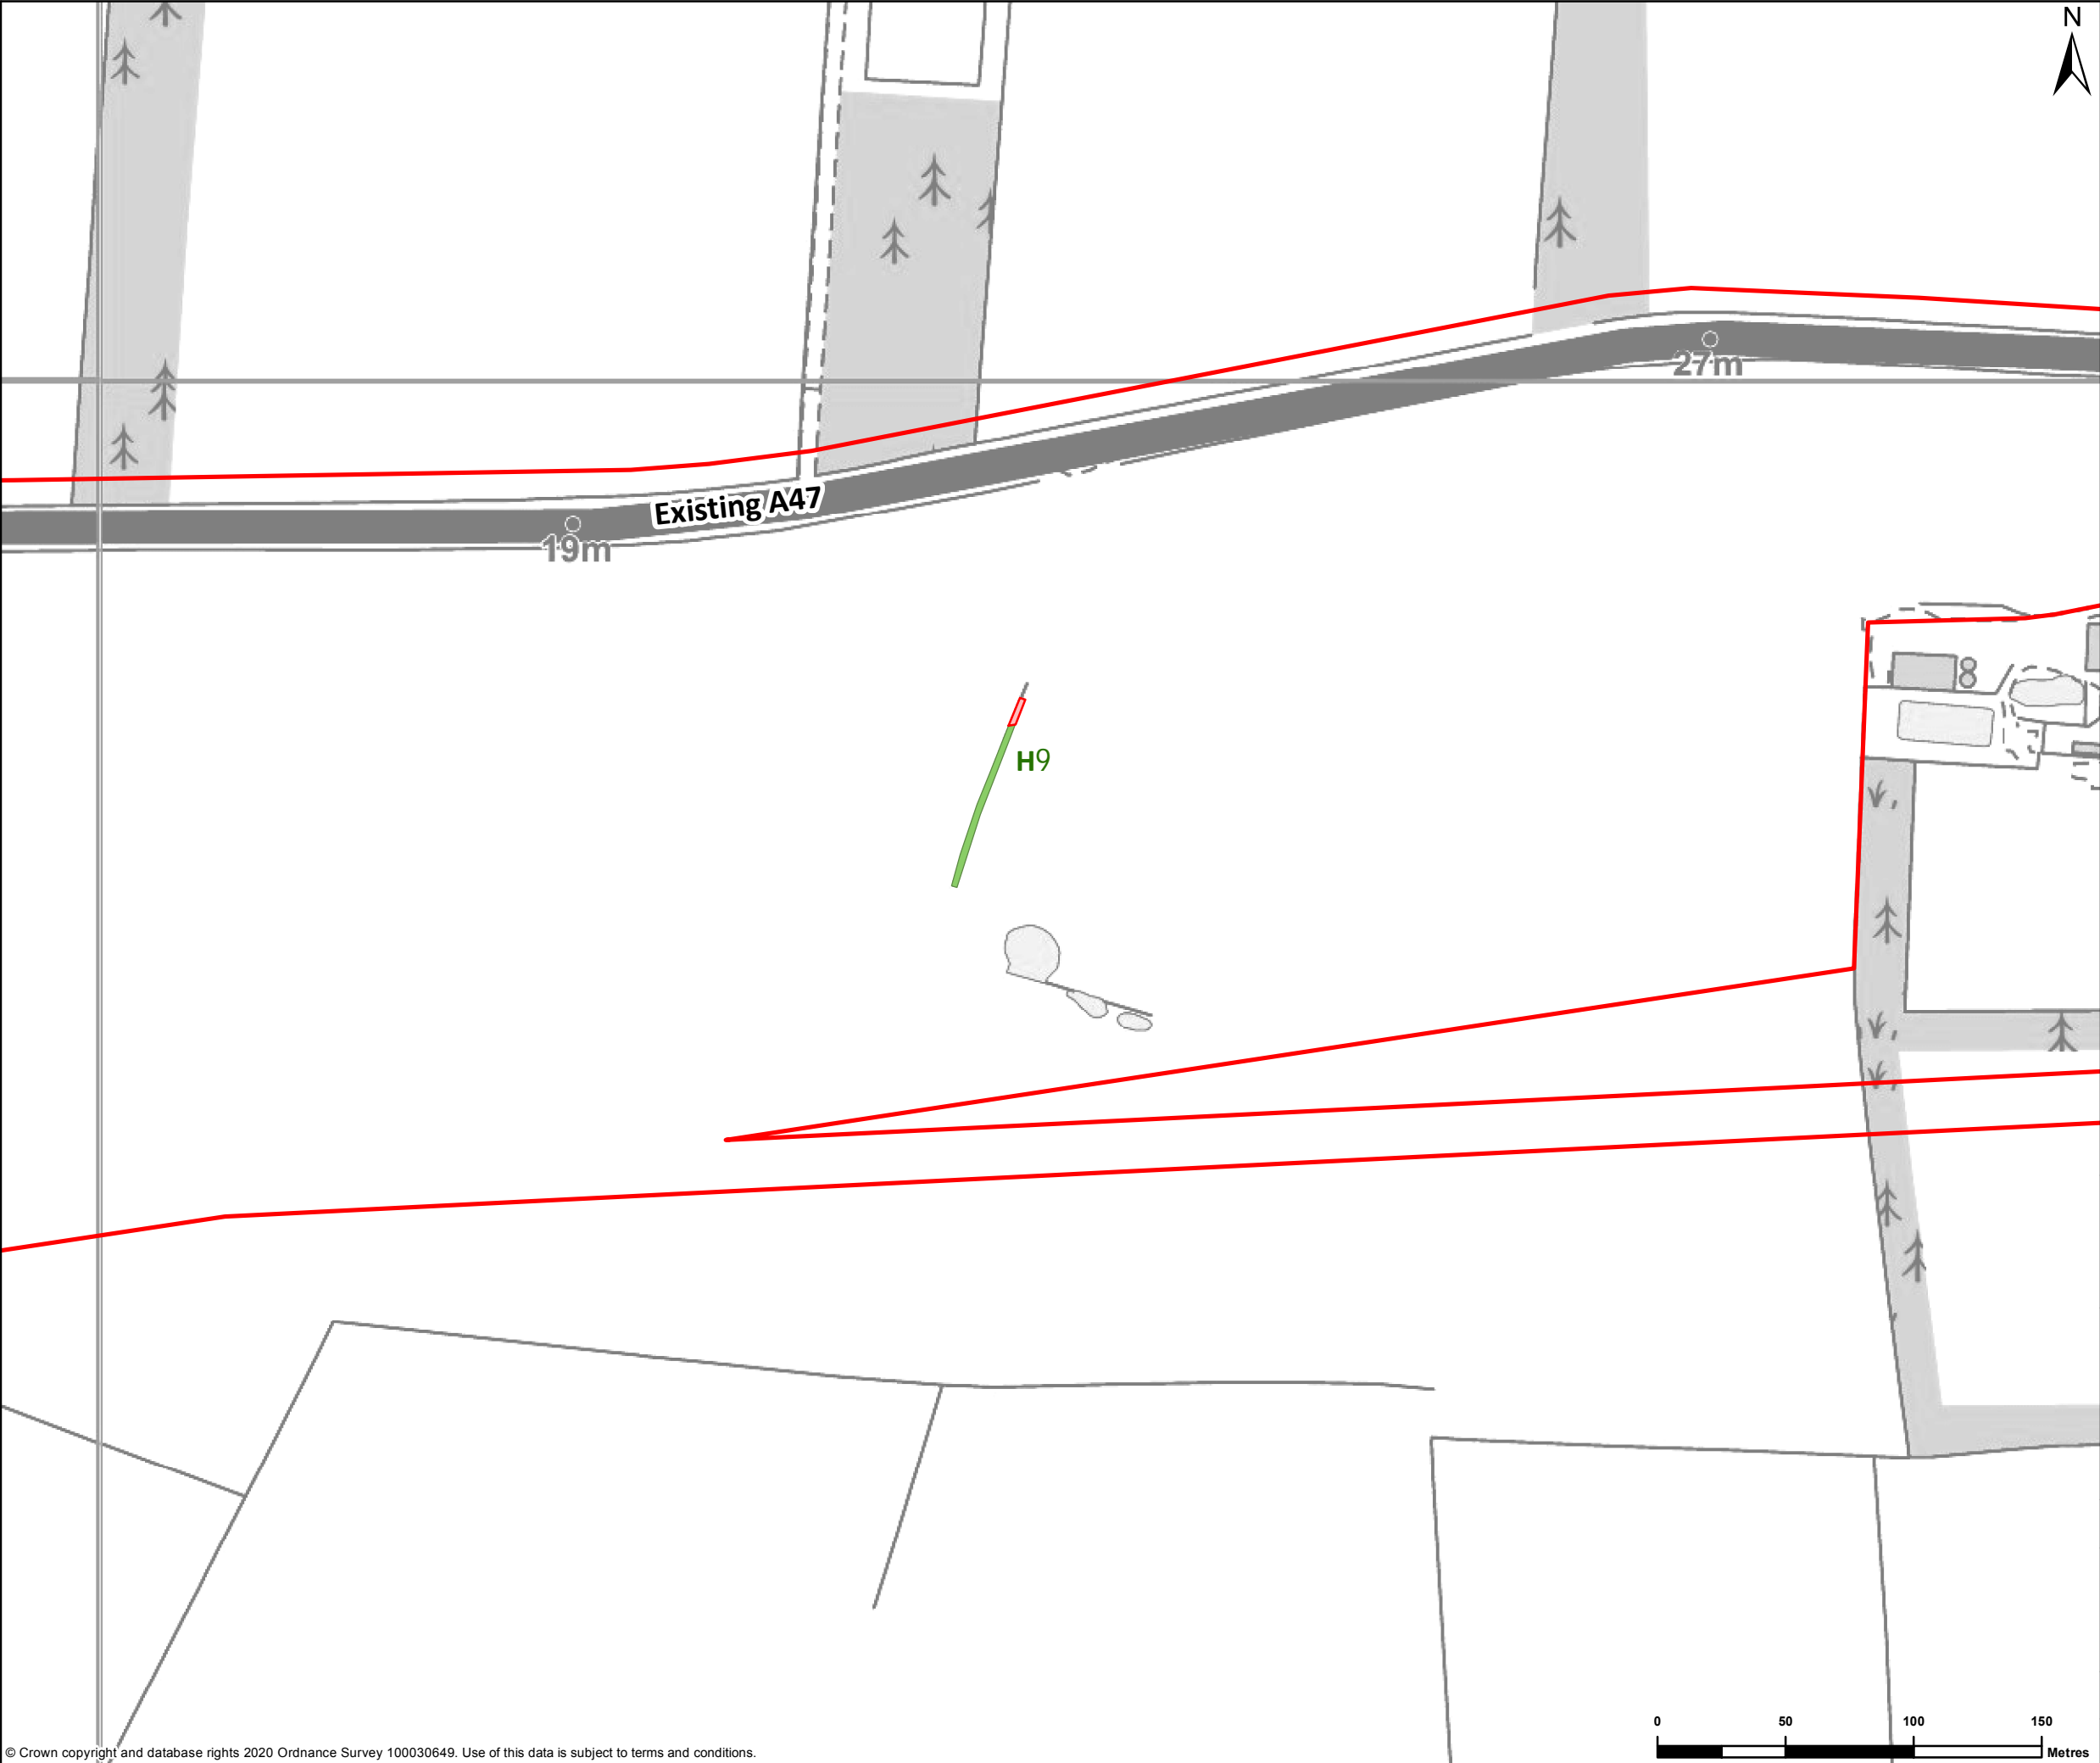

Order limits

Hedge removal extents

Existing hedgerow extents

REFERENCE MAP

Contains OS data © Crown Copyright and database right 2020

P01	16/12/2020	FIRST EDITION	PC	MM	MM
REV	DATE	REVISION NOTE	ORG	CHKD	APPD

DESIGNER

CONTRACTOR

CLIENT

PROJECT TITLE

A47 BLOFIELD TO NORTH BURLINGHAM

PROJECT STAGE

PCF STAGE 3

DRAWING TITLE

HEDGEROW PLAN
SHEET 3 OF 8
TR010040/APP/2.9


SUITABILITY

FOR INFORMATION

SHEET SIZE	A3	SCALE	1:2,500	STATUS	S2
------------	----	-------	---------	--------	----

DRAWING NUMBER

HE551490-GTY-EGN-000-DR-GI-30017

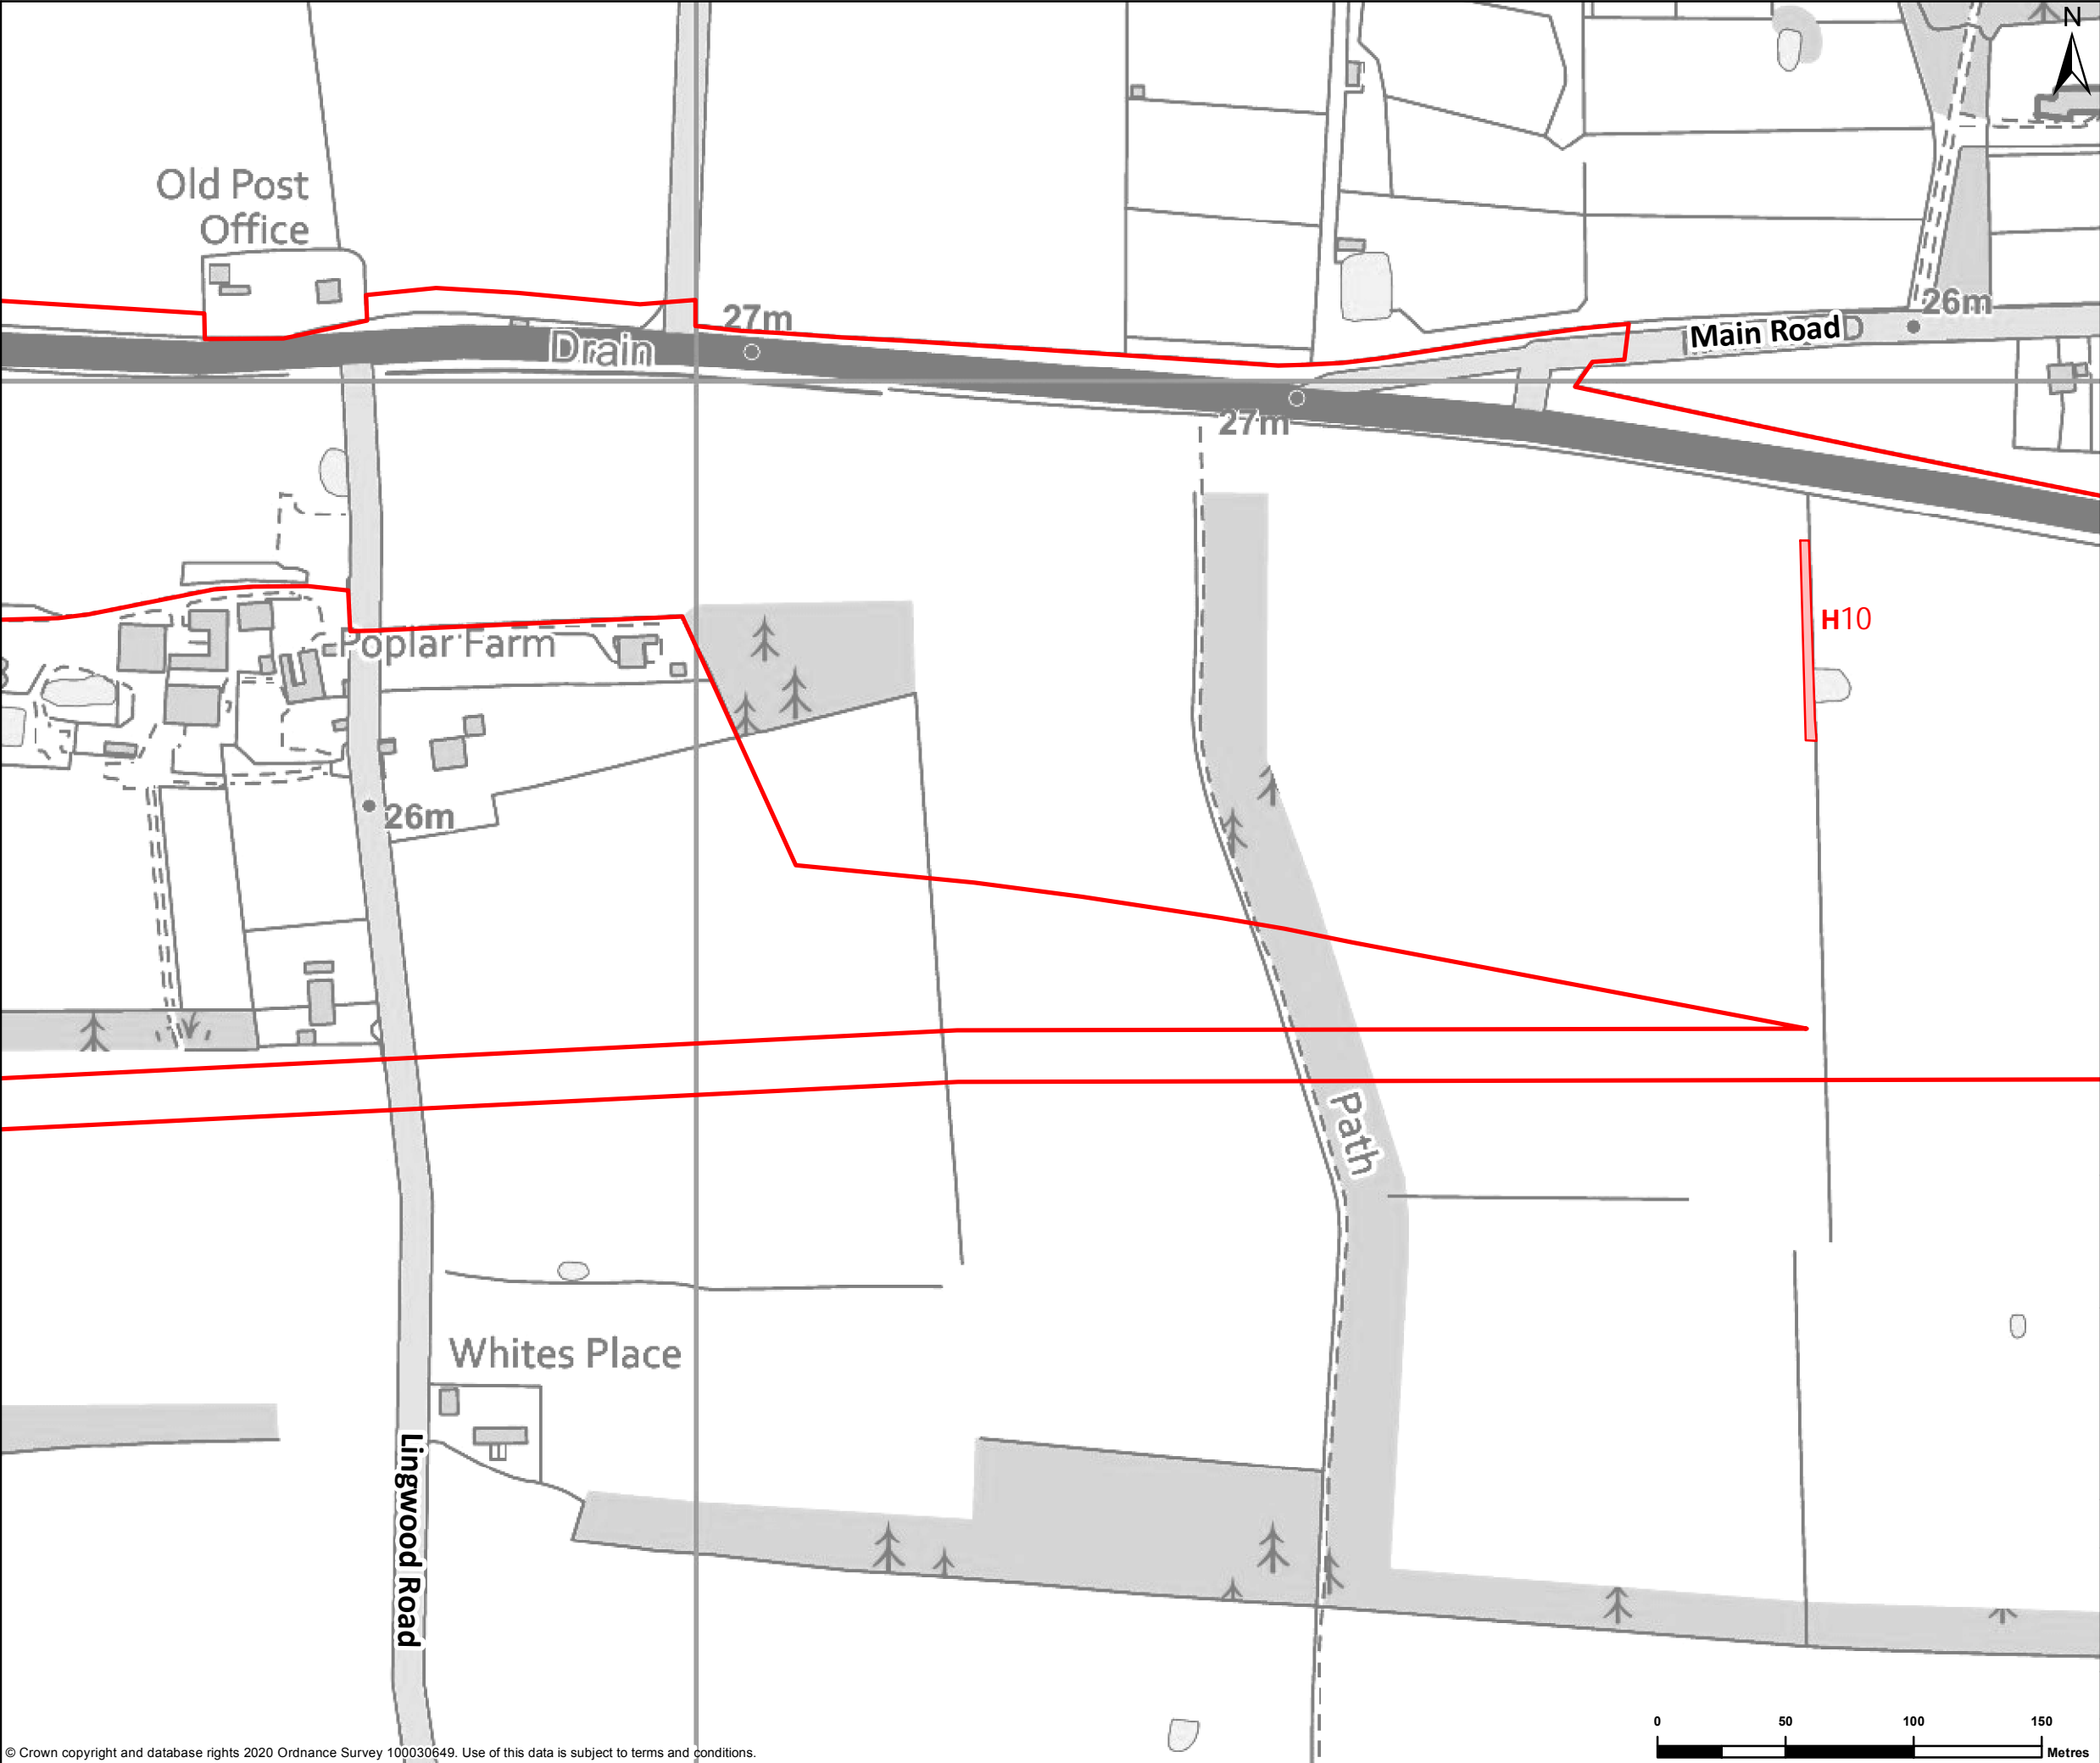

Order limits

Hedge removal extents

Hedge retained extents

REFERENCE MAP

Contains OS data © Crown Copyright and database right 2020

P01	16/12/2020	FIRST EDITION	PC	MM	MM
REV	DATE	REVISION NOTE	ORG	CHKD	APPD

DESIGNER

CONTRACTOR

CLIENT

PROJECT TITLE

A47 BLOFIELD TO NORTH BURLINGHAM

PROJECT STAGE

PCF STAGE 3

DRAWING TITLE

HEDGEROW PLAN
SHEET 4 OF 8
TR010040/APP/2.9


SUITABILITY

FOR INFORMATION

SHEET SIZE	A3	SCALE	1:2,500	STATUS	S2
------------	----	-------	---------	--------	----

DRAWING NUMBER

HE551490-GTY-EGN-000-DR-GI-30018

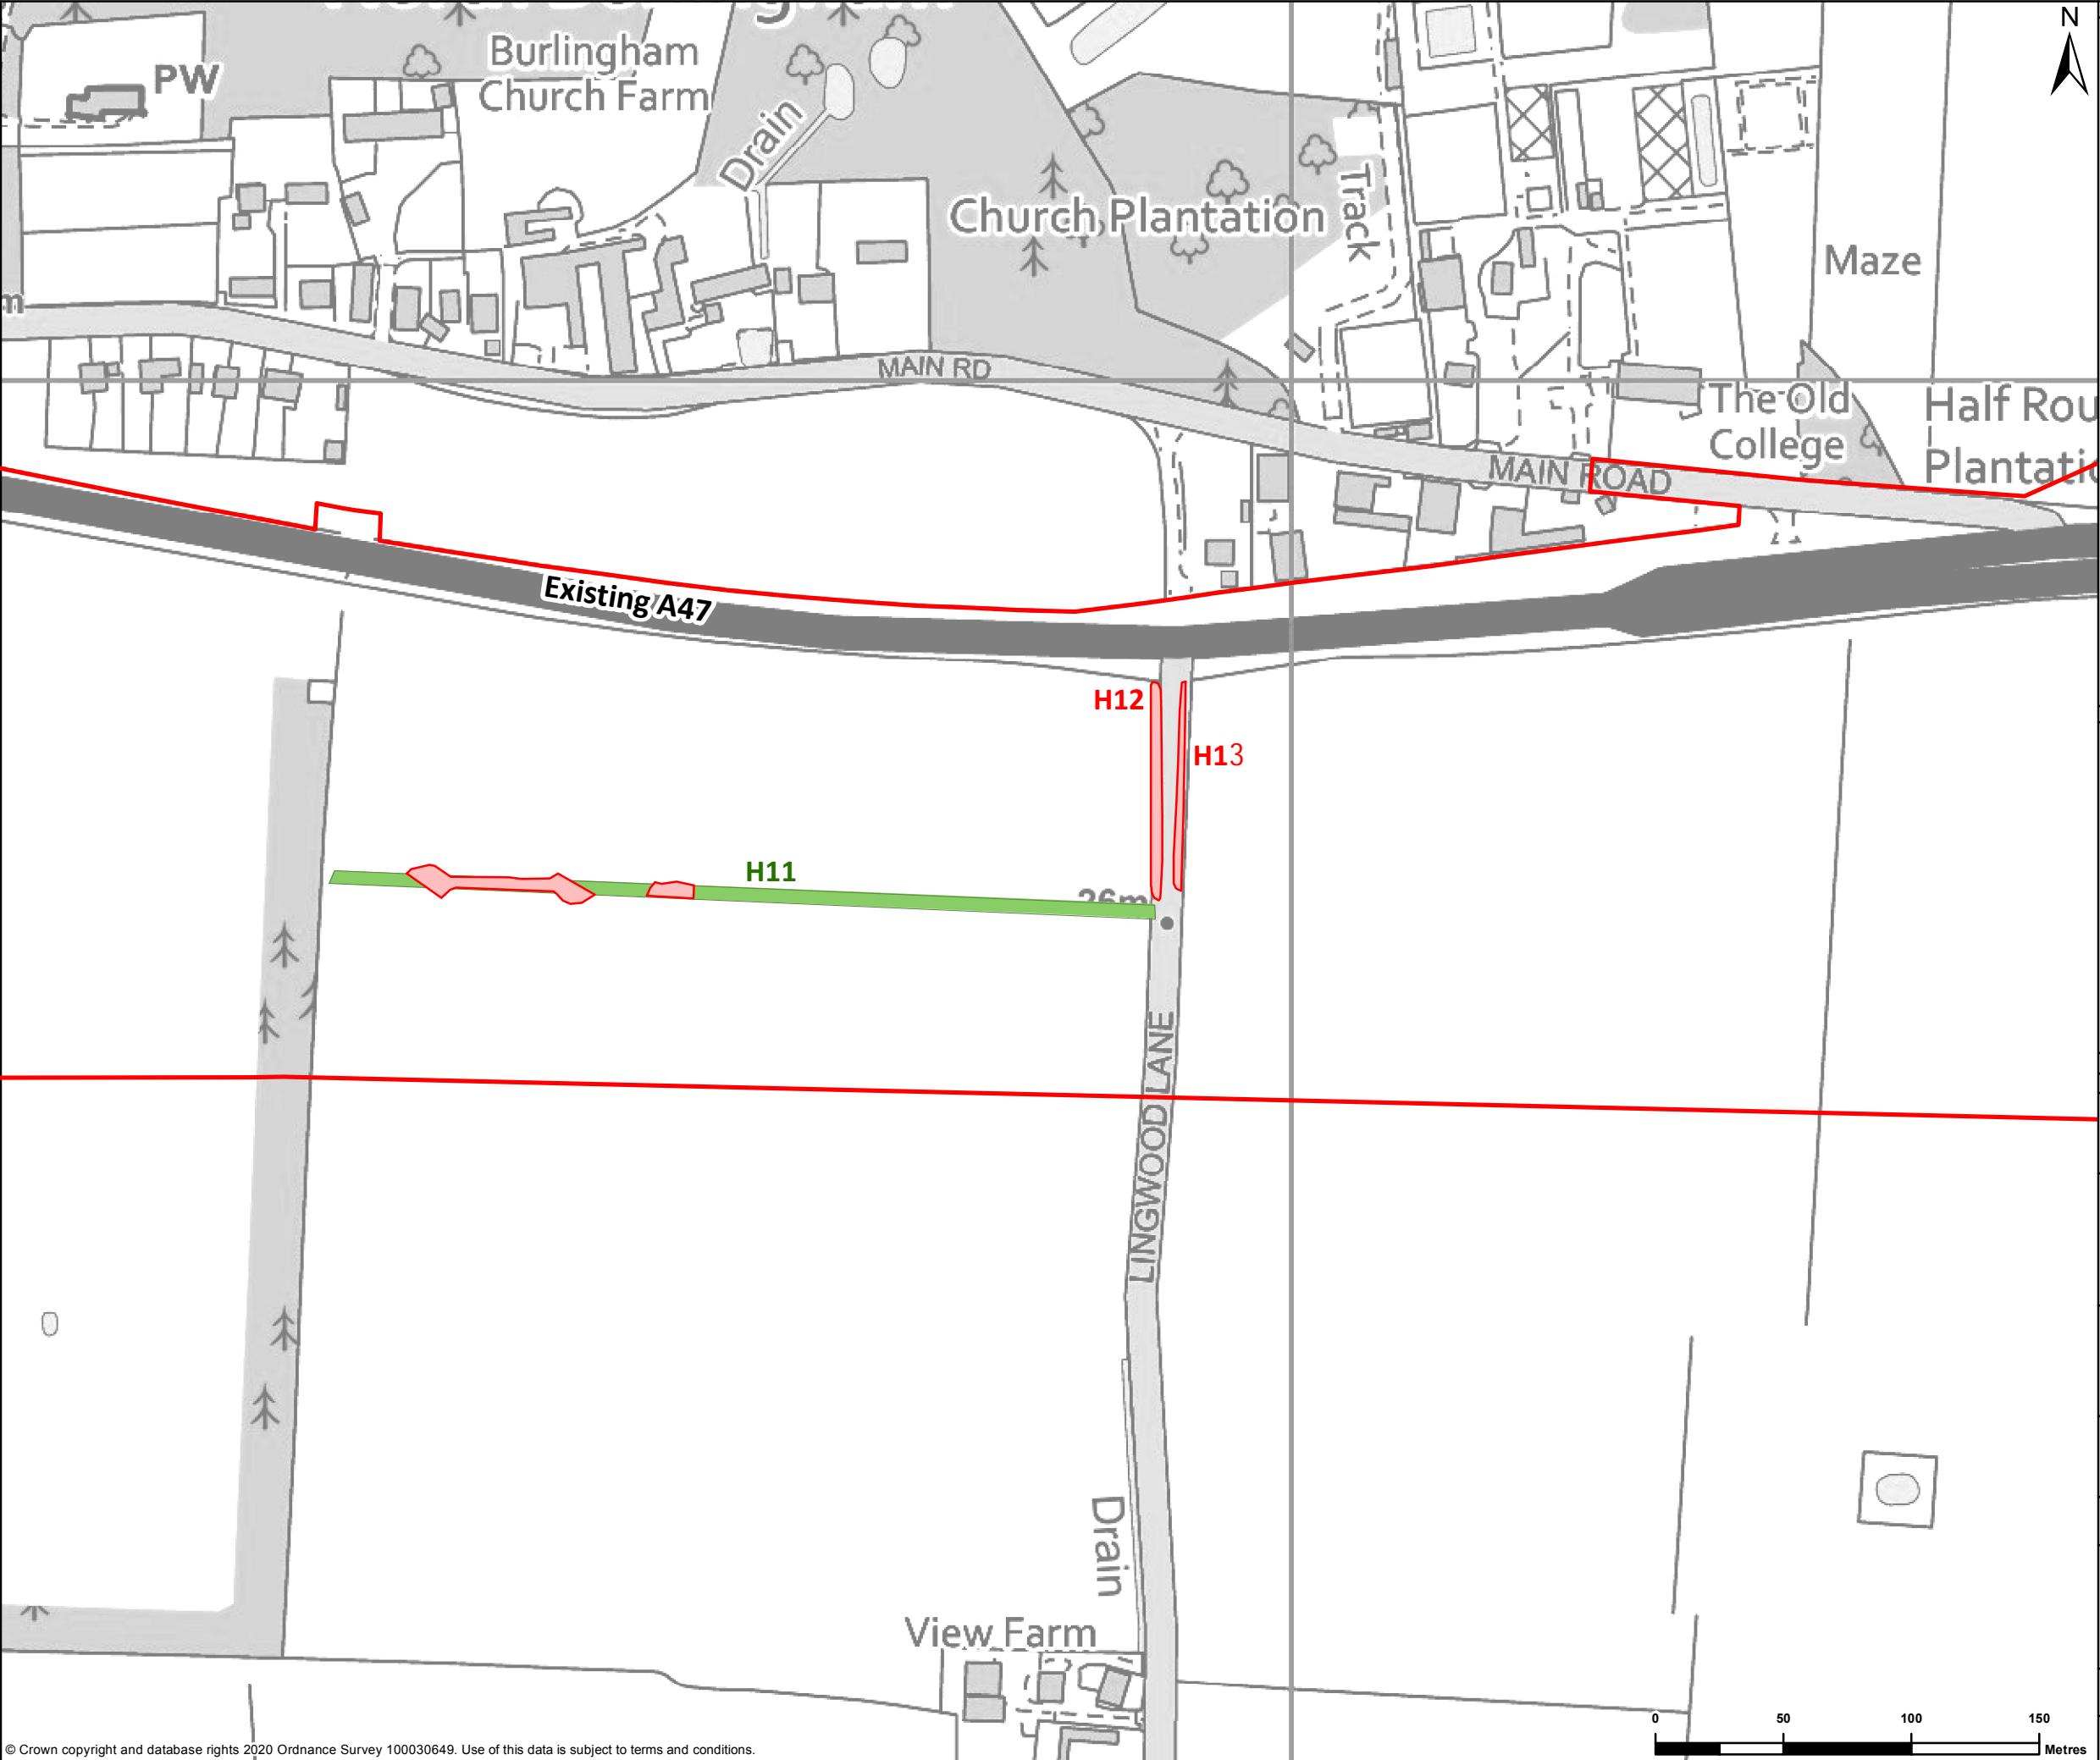

LEGEND

Order limits

Hedge removal extents

Hedge retained extents

REFERENCE MAP

Contains OS data © Crown Copyright and database right 2020

P01	16/12/2020	FIRST EDITION	PC	MM	MM
REV	DATE	REVISION NOTE	ORG	CHKD	APPD

DESIGNER

CONTRACTOR

CLIENT

PROJECT TITLE

A47 BLOFIELD TO NORTH BURLINGHAM

PROJECT STAGE

PCF STAGE 3

DRAWING TITLE

HEDGEROW PLAN
SHEET 5 OF 8
TR010040/APP/2.9

SUITABILITY

FOR INFORMATION


SHEET SIZE	A3	SCALE	1:2,500	STATUS	S2
------------	----	-------	---------	--------	----

DRAWING NUMBER

HE551490-GTY-EGN-000-DR-GI-30019

© Crown copyright and database rights 2020 Ordnance Survey 100030649. Use of this data is subject to terms and conditions.

This drawing should not be relied on or used in circumstances other than those for which it was originally prepared and for which Sweco UK Ltd was commissioned. Sweco UK Ltd accepts no responsibility for this drawing to any party other than the person by whom it was commissioned. This drawing has been prepared on behalf of Galliford Try by Sweco UK Ltd for the titled project or named part thereof and should not be relied upon or used for any other project without an independent check being carried out as to its suitability and prior written authority of Galliford Try being obtained. Sweco UK Ltd accepts no responsibility or liability for the consequences of this drawing being used for a purpose other than the purposes for which it was commissioned. Any person using or relying on this drawing for such other purpose agrees, and will by such use or reliance be taken to confirm his/her agreement, to indemnify Sweco UK Ltd for all loss or damage resulting therefrom.

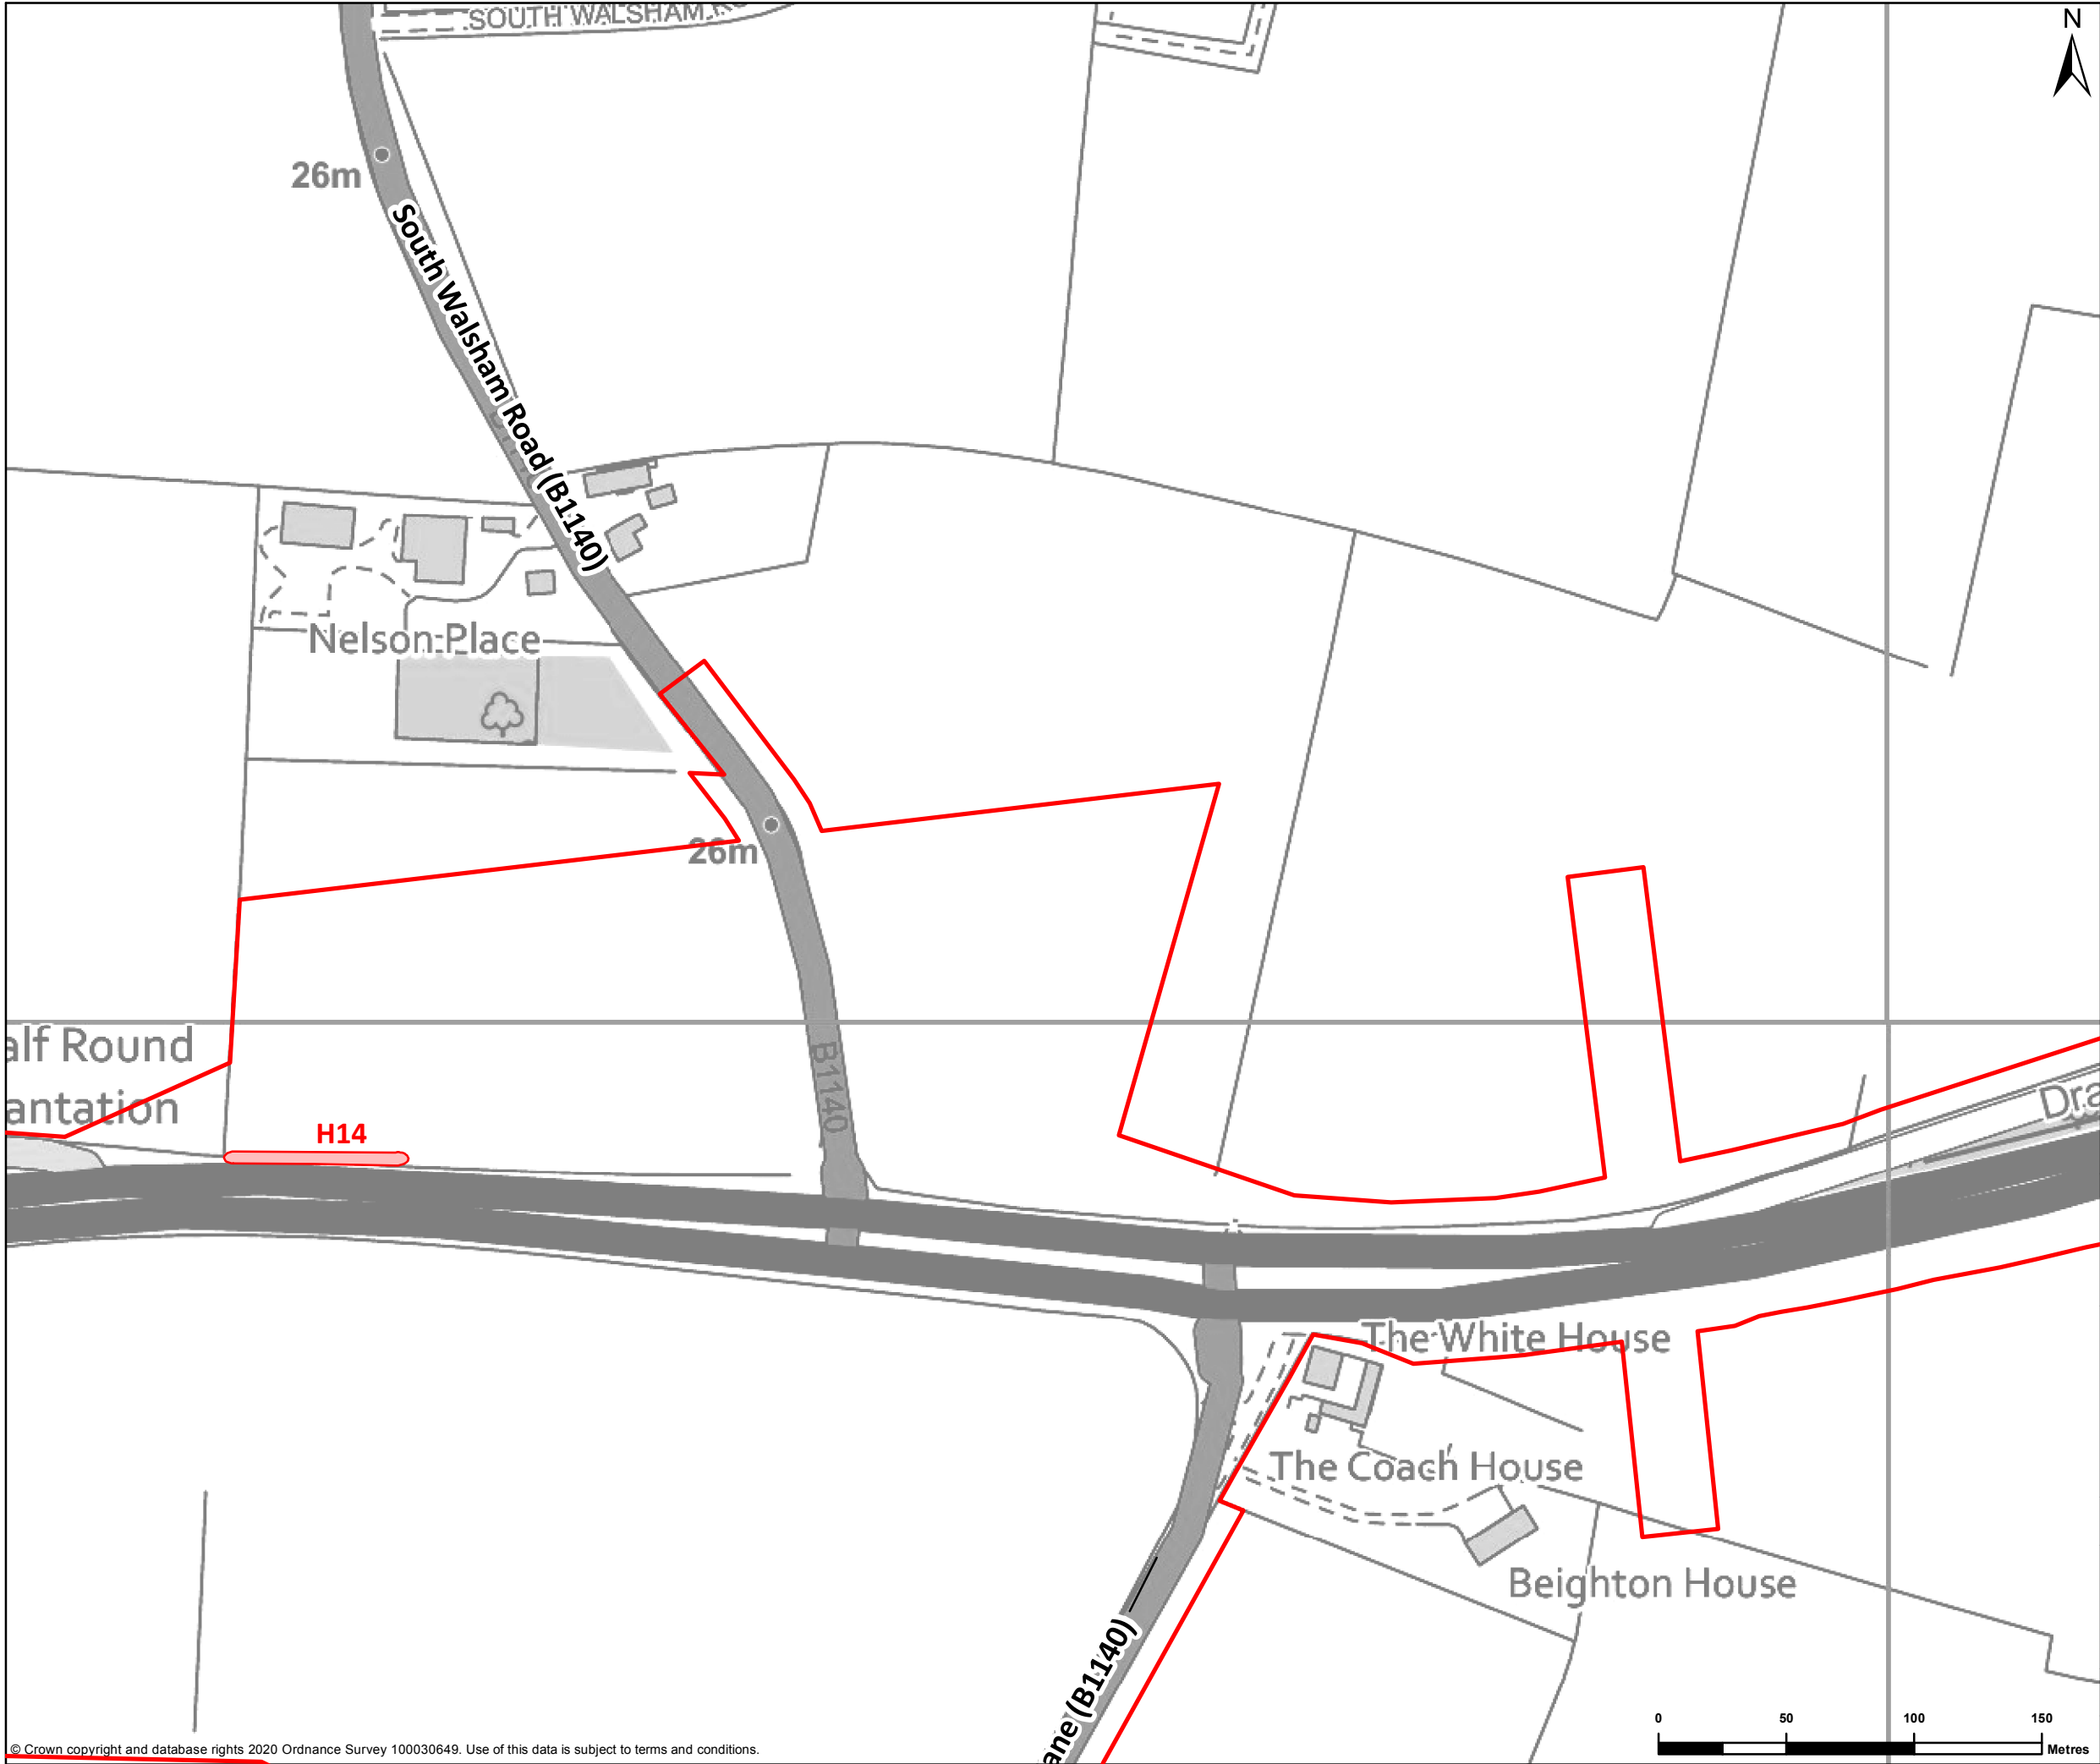

N

Order limits

Hedge removal extents

Hedge retained extents

REFERENCE MAP

Contains OS data © Crown Copyright and database right 2020

P01	16/12/2020	FIRST EDITION	PC	MM	MM
REV	DATE	REVISION NOTE	ORG	CHKD	APPD

DESIGNER

CONTRACTOR

CLIENT

PROJECT TITLE

A47 BLOFIELD TO NORTH BURLINGHAM

PROJECT STAGE

PCF STAGE 3

DRAWING TITLE

HEDGEROW PLAN
SHEET 6 OF 8
TR010040/APP/2.9


SUITABILITY

FOR INFORMATION

SHEET SIZE	A3	SCALE	1:2,500	STATUS	S2
------------	----	-------	---------	--------	----

DRAWING NUMBER

HE551490-GTY-EGN-000-DR-GI-30020

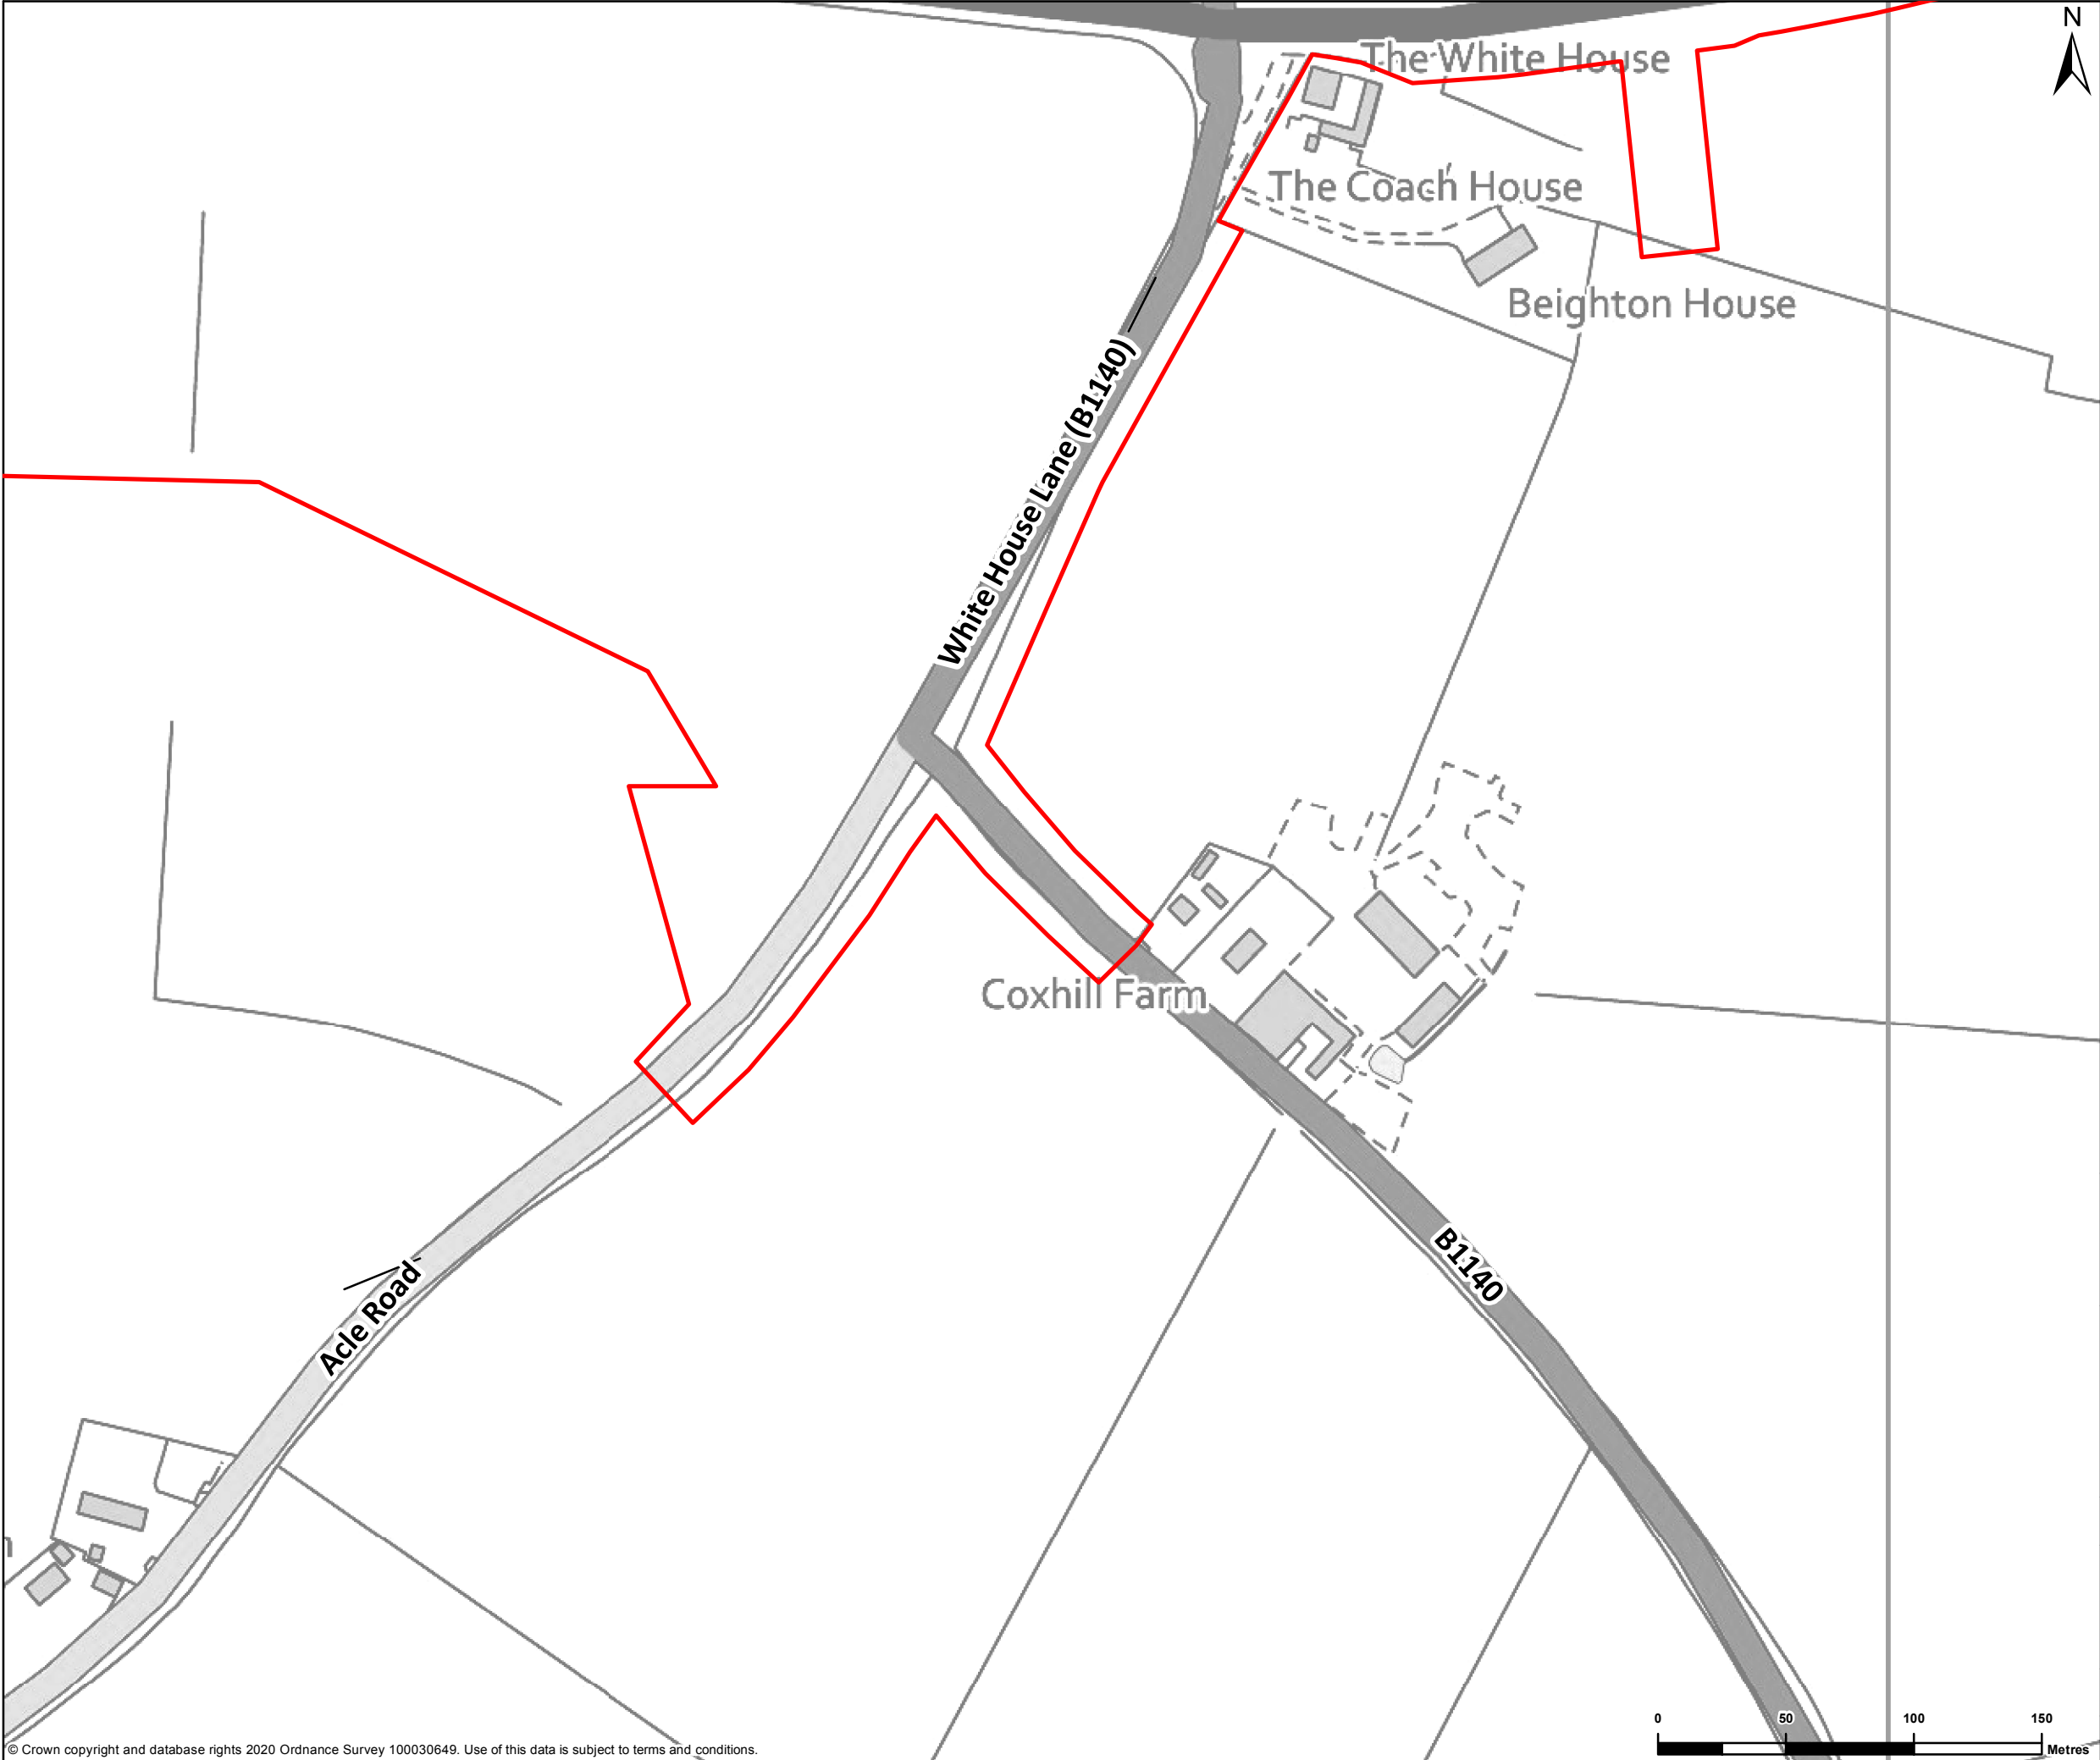

N

Order limits

Hedge removal extents

Hedge retained extents

REFERENCE MAP

Contains OS data © Crown Copyright and database right 2020

P01	16/12/2020	FIRST EDITION	PC	MM	MM
REV	DATE	REVISION NOTE	ORG	CHKD	APPD

DESIGNER

SWECO

CONTRACTOR

GallifordTry

CLIENT

highways

england

PROJECT TITLE

A47 BLOFIELD TO NORTH BURLINGHAM

PROJECT STAGE

PCF STAGE 3

DRAWING TITLE

HEDGEROW PLAN
SHEET 7 OF 8
TR010040/APP/2.9

SUITABILITY

FOR INFORMATION

SHEET SIZE	A3	SCALE	1:2,500	STATUS	S2
------------	----	-------	---------	--------	----

DRAWING NUMBER

HE551490-GTY-EGN-000-DR-GI-30021



LEGEND

- Order limits
- Hedge removal extents
- Hedge retained extents

REFERENCE MAP

Contains OS data © Crown Copyright and database right 2020

P01	16/12/2020	FIRST EDITION	PC	MM	MM
REV	DATE	REVISION NOTE	ORG	CHKD	APPD

DESIGNER

SWECO

CONTRACTOR

GallifordTry

CLIENT

**highways
england**

PROJECT TITLE

A47 BLOFIELD TO NORTH BURLINGHAM

PROJECT STAGE

PCF STAGE 3

DRAWING TITLE

HEDGEROW PLAN
SHEET 8 OF 8
TR010040/APP/2.9

SUITABILITY

FOR INFORMATION

SHEET SIZE	A3	SCALE	1:2,500	STATUS	S2
------------	----	-------	---------	--------	----

DRAWING NUMBER

HE551490-GTY-EGN-000-DR-GI-30022