

# A47 Blofield to North Burlingham Dualling

**Scheme Number: TR010040**

**Volume 6**

**6.3 Environmental Statement Figures**

**Figures 11.1 – 11.10**

APFP Regulation 5(2)(a)

Planning Act 2008

Infrastructure Planning (Applications: Prescribed  
Forms and Procedure) Regulations 2009

December 2020

Infrastructure Planning

Planning Act 2008

**The Infrastructure Planning  
(Applications: Prescribed Forms and  
Procedure) Regulations 2009**

A47 Blofield to North Burlingham  
Development Consent Order 202[x]

---

**ENVIRONMENTAL STATEMENT FIGURES**  
**Figures 11.1 – 11.10**


---

<b>Regulation Number:</b>	Regulation 5(2)(a)
<b>Planning Inspectorate Scheme Reference</b>	TR010040
<b>Application Document Reference</b>	6.3
<b>BIM Document Reference</b>	PCF Stage 3
<b>Author:</b>	A47 Blofield to North Burlingham Dualling Project Team, Highways England

<b>Version</b>	<b>Date</b>	<b>Status of Version</b>
Rev 0	December 2020	Application Issue

## SCHEDULE OF FIGURES INCLUDED IN THIS APPLICATION DOCUMENT

Figure Title	Drawing number
Figure 11.1 – Noise Location Plan	HE551490-GTY-ENV-000-DR-GI-30001
Figure 11.2 – Proposed Noise Barriers (Key Plan)	HE551490-GTY-ENV-000-DR-GI-30013
Figure 11.2 – Proposed Noise Barriers (Sheet 1 of 3)	HE551490-GTY-ENV-000-DR-GI-30002
Figure 11.2 – Proposed Noise Barriers (Sheet 2 of 3)	HE551490-GTY-ENV-000-DR-GI-30003
Figure 11.2 – Proposed Noise Barriers (Sheet 3 of 3)	HE551490-GTY-ENV-000-DR-GI-30004
Figure 11.3 – Road traffic noise level contours: Do- Minimum Opening Year	HE551490-GTY-ENV-000-DR-GI-30005
Figure 11.4 – Road traffic noise level contours: Do-Minimum Future Year	HE551490-GTY-ENV-000-DR-GI-30006
Figure 11.5 – Road traffic noise level contours: Do-Something Opening Year	HE551490-GTY-ENV-000-DR-GI-30007
Figure 11.6 – Road traffic noise level contours: Do-Something Future Year	HE551490-GTY-ENV-000-DR-GI-30008
Figure 11.7 – Noise difference contours: Long-term noise change without the Proposed Scheme	HE551490-GTY-ENV-000-DR-GI-30009
Figure 11.8 – Noise difference contours: Short-term noise change with the Proposed Scheme	HE551490-GTY-ENV-000-DR-GI-30010
Figure 11.9 – Noise difference contours: Long-term noise change with the Proposed Scheme	HE551490-GTY-ENV-000-DR-GI-30011
Figure 11.10 – Locations of significant operational noise effects	HE551490-GTY-ENV-000-DR-GI-30012

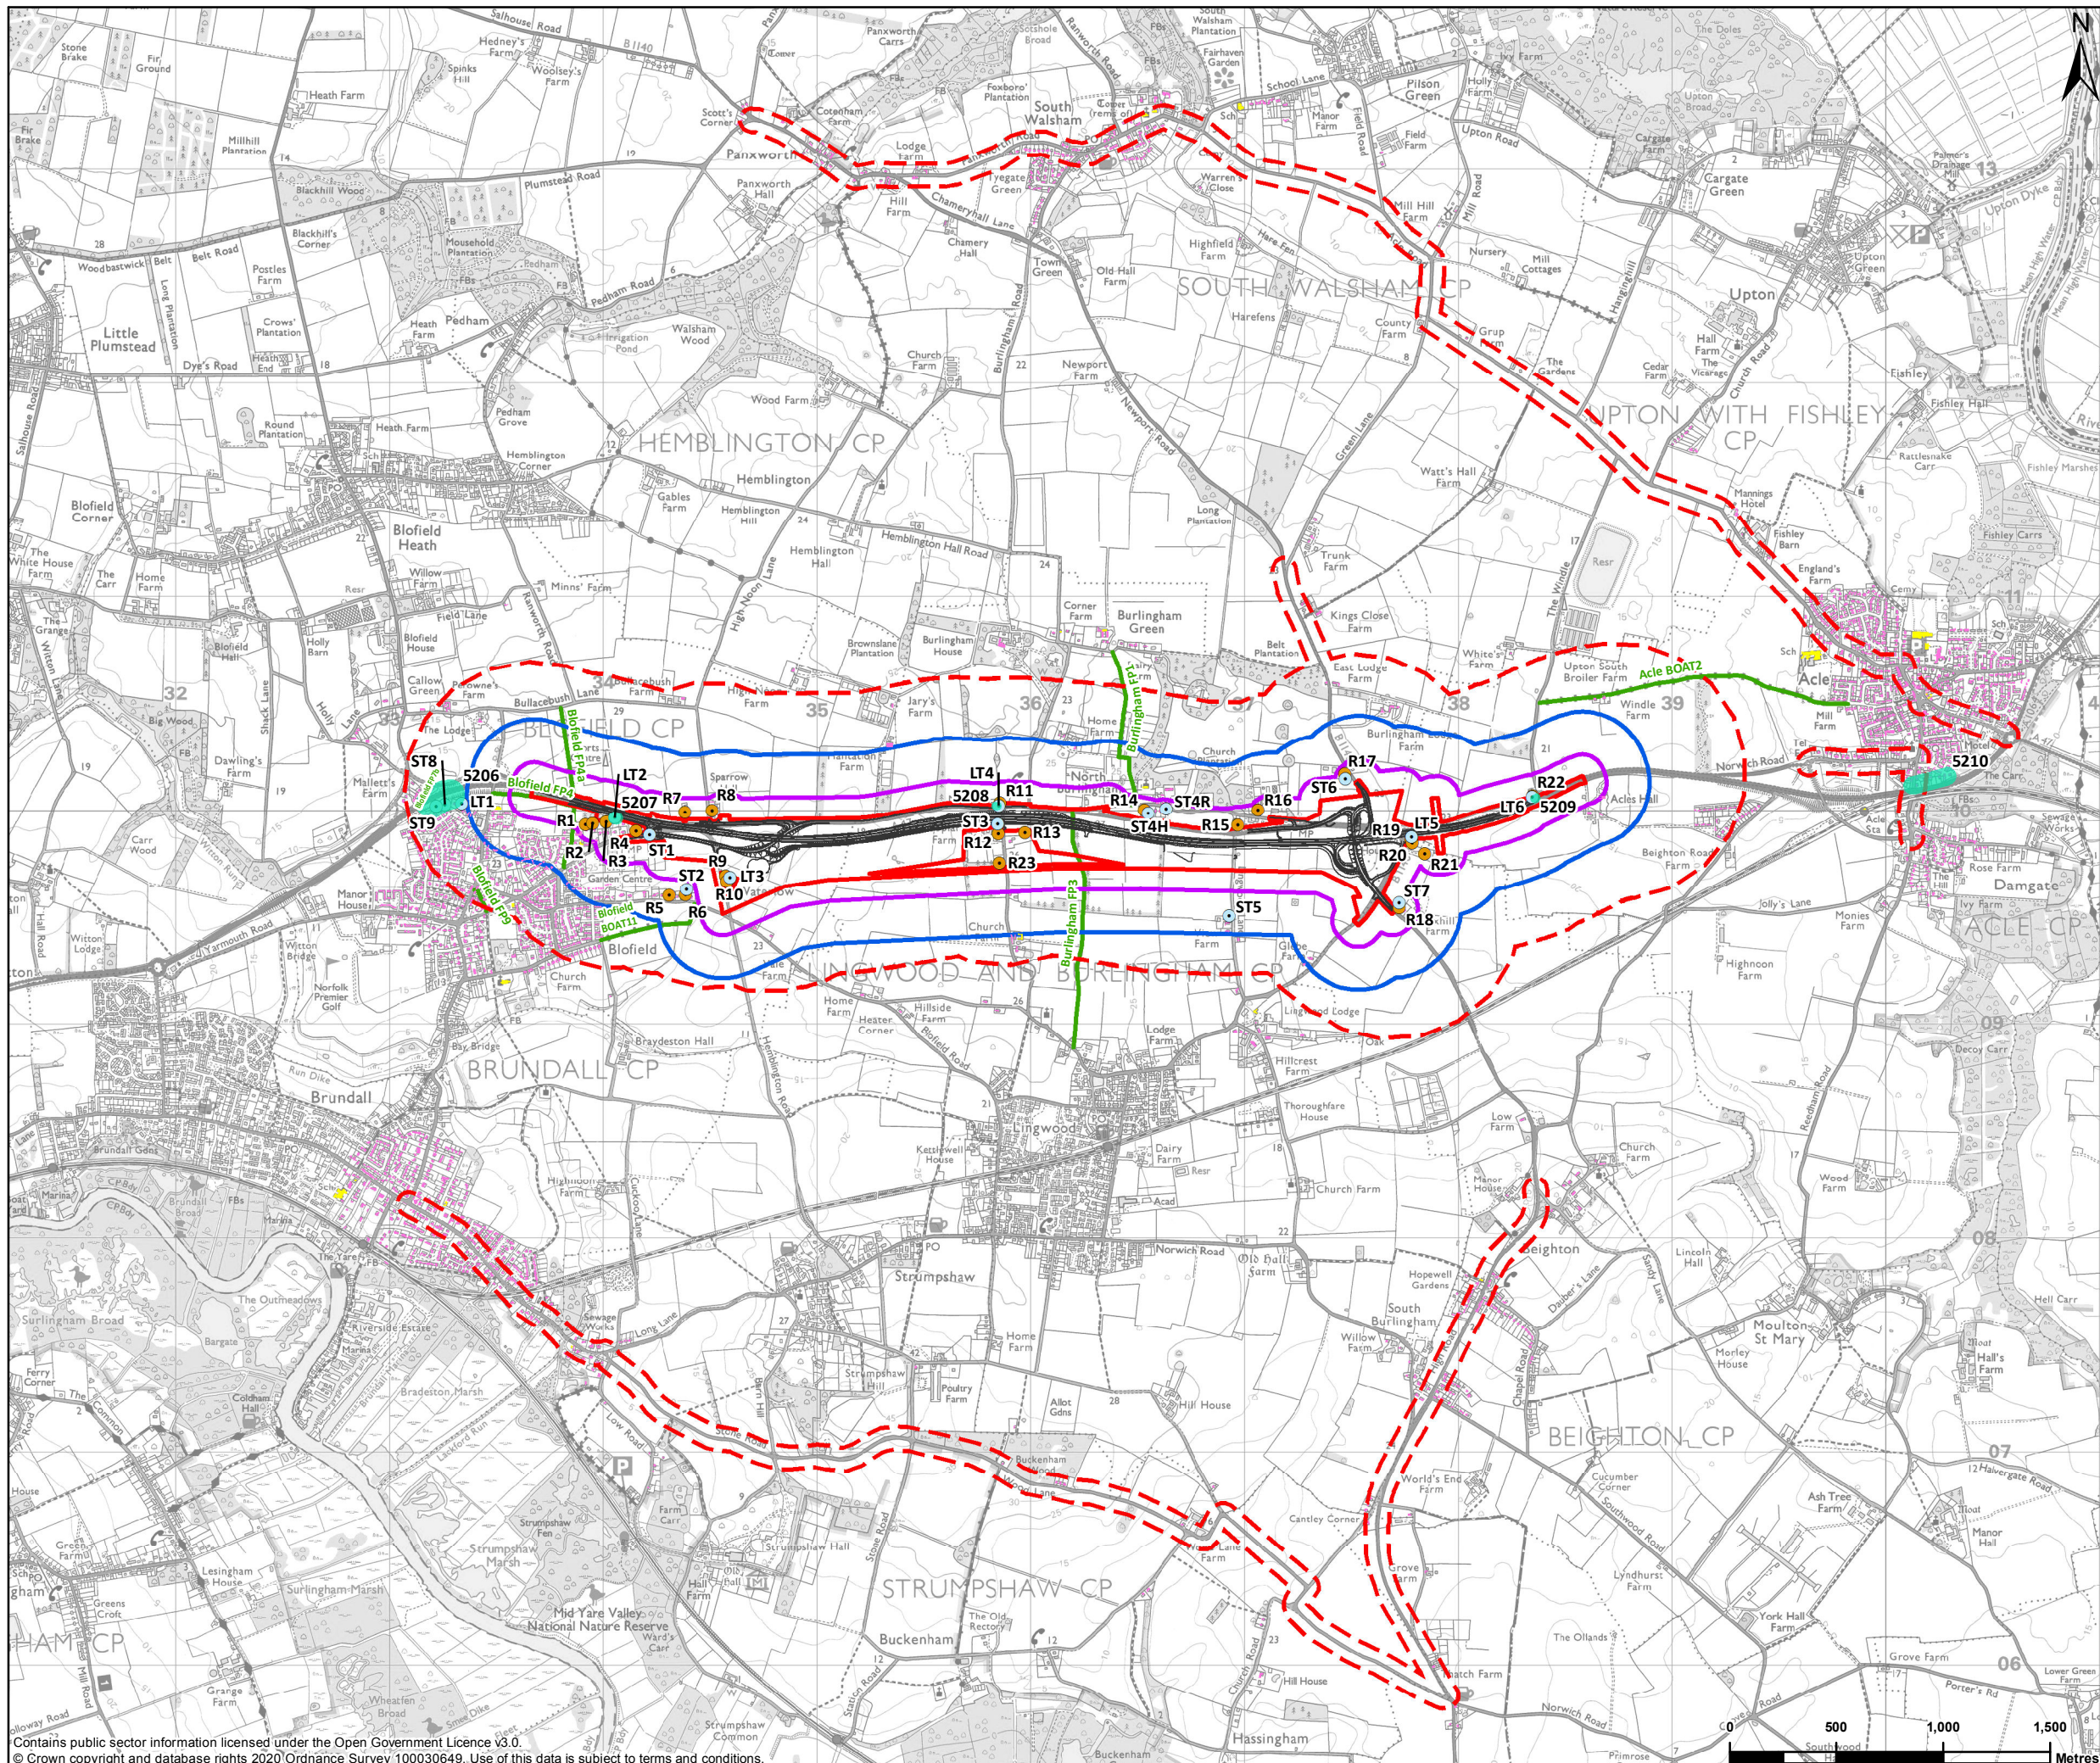


**LEGEND**

- Red line boundary
- Proposed scheme design
- Public Right of Way
- Operational noise study area
- Construction noise study area
- Construction vibration study area
- Noise monitoring location
- Construction receptor
- Noise important area

**Building**


- Residential dwelling
- Other sensitive receptor

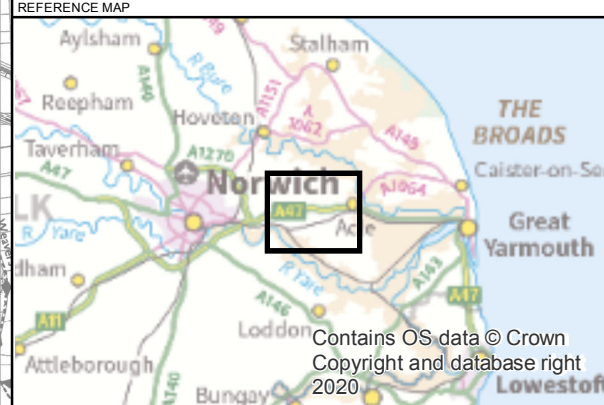

P01	28/10/2020	AMENDMENTS TO DESIGN AND RED LINE BOUNDARY	PC	HJ	VV
REV	DATE	REVISION NOTE	ORG	CHKD	APPD
<b>DESIGNER</b>					
<b>CONTRACTOR</b>					
<b>CLIENT</b>					
<b>PROJECT TITLE</b>					
A47 BLOFIELD TO NORTH BURLINGHAM					
<b>PROJECT STAGE</b>					
PCF STAGE 3					
<b>DRAWING TITLE</b>					
FIGURE 11.1 - NOISE LOCATION PLAN TR010040/APP/6.3					
<b>SUITABILITY</b>					
FOR INFORMATION					
<b>SHEET SIZE</b>		<b>SCALE</b>		<b>STATUS</b>	
A3		1:30,000		S2	
<b>DRAWING NUMBER</b>					
HE551490-GTY-ENV-000-DR-GI-30001					

Contains public sector information licensed under the Open Government Licence v3.0.  
© Crown copyright and database rights 2020 Ordnance Survey 100030649. Use of this data is subject to terms and conditions.

This drawing should not be relied on or used in circumstances other than those for which it was originally prepared and for which Sweco UK Ltd was commissioned. Sweco UK Ltd accepts no responsibility for this drawing to any party other than the person by whom it was commissioned. This drawing has been prepared on behalf of Galliford Try by Sweco UK Ltd for the titled project or named part thereof and should not be relied upon or used for any other project without an independent check being carried out as to its suitability and prior written authority of Galliford Try being obtained. Sweco UK Ltd accepts no responsibility or liability for the consequences of this drawing being used for a purpose other than the purposes for which it was commissioned. Any person using or relying on this drawing for such other purpose agrees, and will by such use or reliance be taken to confirm his/her agreement, to indemnify Sweco UK Ltd for all loss or damage resulting therefrom.

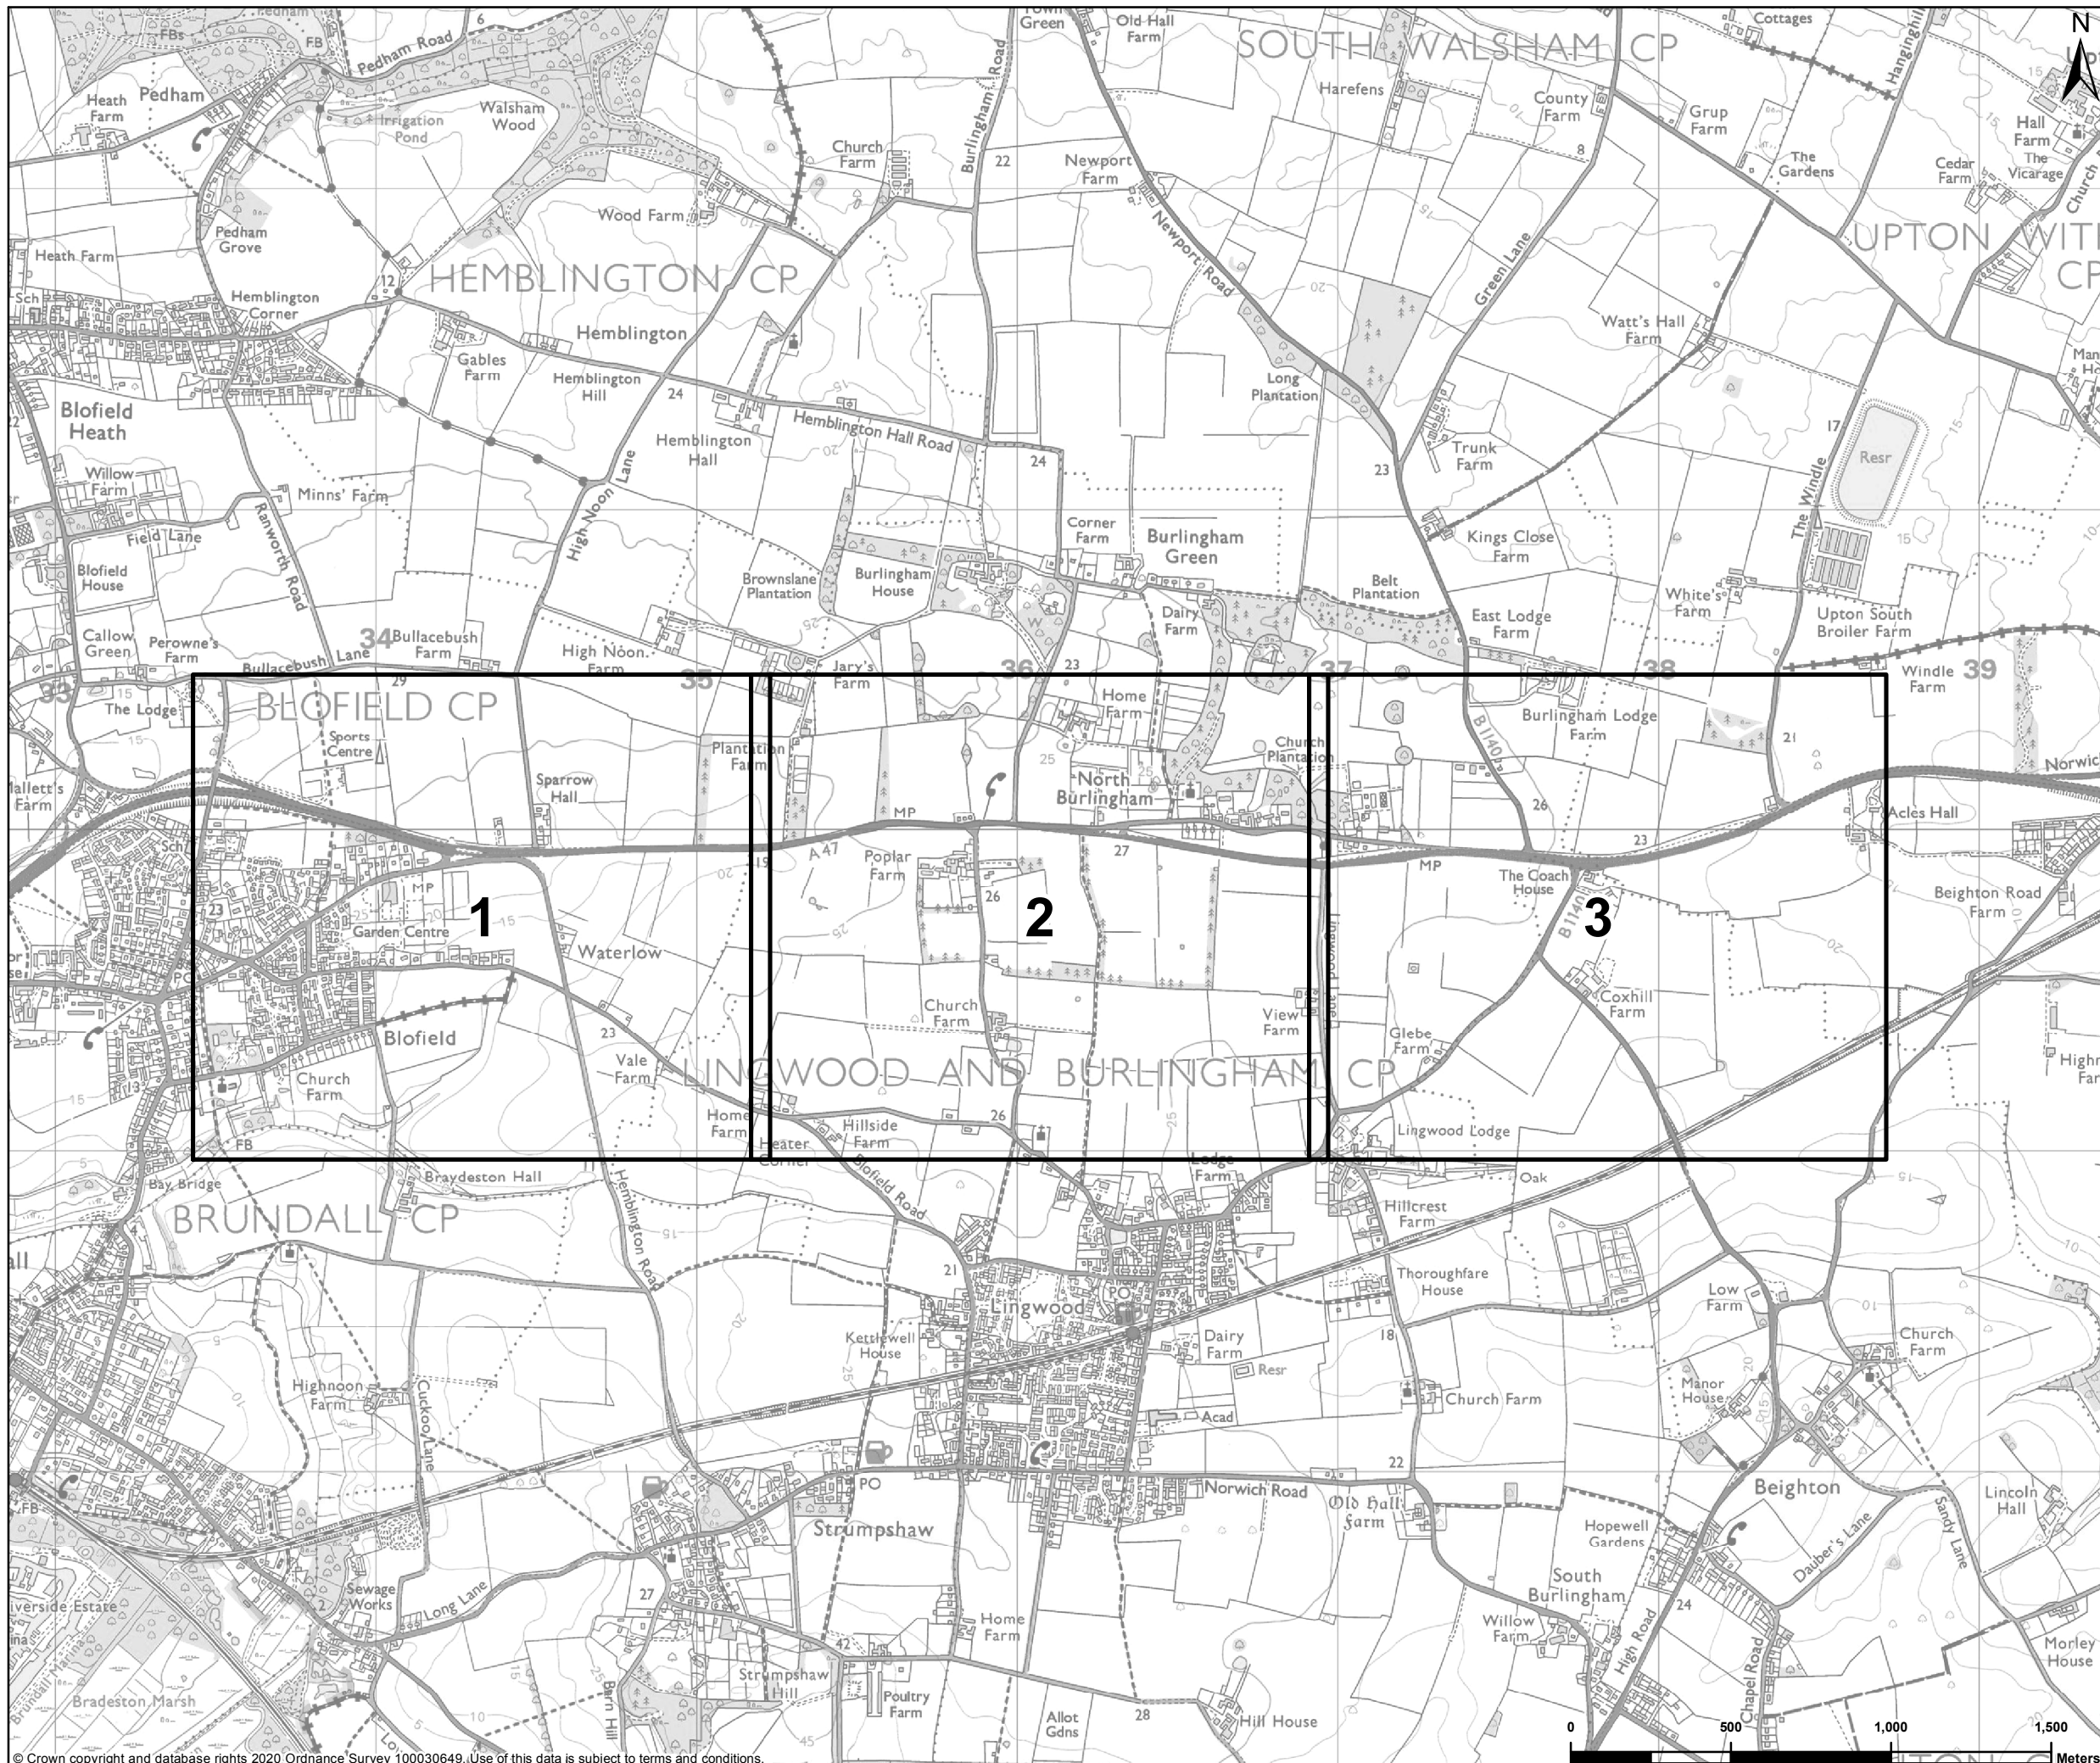

**LEGEND**

Sheet extent



P01	13/11/2020	FIRST EDITION	PC	HJ	VV
REV	DATE	REVISION NOTE	ORG	CHKD	APPD

**DESIGNER**

**SWECO**

**CONTRACTOR**

**GallifordTry**

**CLIENT**

**highways  
england**

**PROJECT TITLE**

A47 BLOFIELD TO NORTH BURLINGHAM

**PROJECT STAGE**

PCF STAGE 3

**DRAWING TITLE**

FIGURE 11.2 - PROPOSED NOISE BARRIERS  
KEY PLAN  
TR010040/APP/6.3

**SUITABILITY**

FOR INFORMATION


SHEET SIZE	SCALE	STATUS
A3	1:20,000	S2

**DRAWING NUMBER**

HE551490-GTY-ENV-000-DR-GI-30013


© Crown copyright and database rights 2020 Ordnance Survey 100030649. Use of this data is subject to terms and conditions.

This drawing should not be relied on or used in circumstances other than those for which it was originally prepared and for which Sweco UK Ltd was commissioned. Sweco UK Ltd accepts no responsibility for this drawing to any party other than the person by whom it was commissioned. This drawing has been prepared on behalf of Galliford Try by Sweco UK Ltd for the titled project or named part thereof and should not be relied upon or used for any other project without an independent check being carried out as to its suitability and prior written authority of Galliford Try being obtained. Sweco UK Ltd accepts no responsibility or liability for the consequences of this drawing being used for a purpose other than the purposes for which it was commissioned. Any person using or relying on this drawing for such other purpose agrees, and will by such use or reliance be taken to confirm his/her agreement, to indemnify Sweco UK Ltd for all loss or damage resulting therefrom.

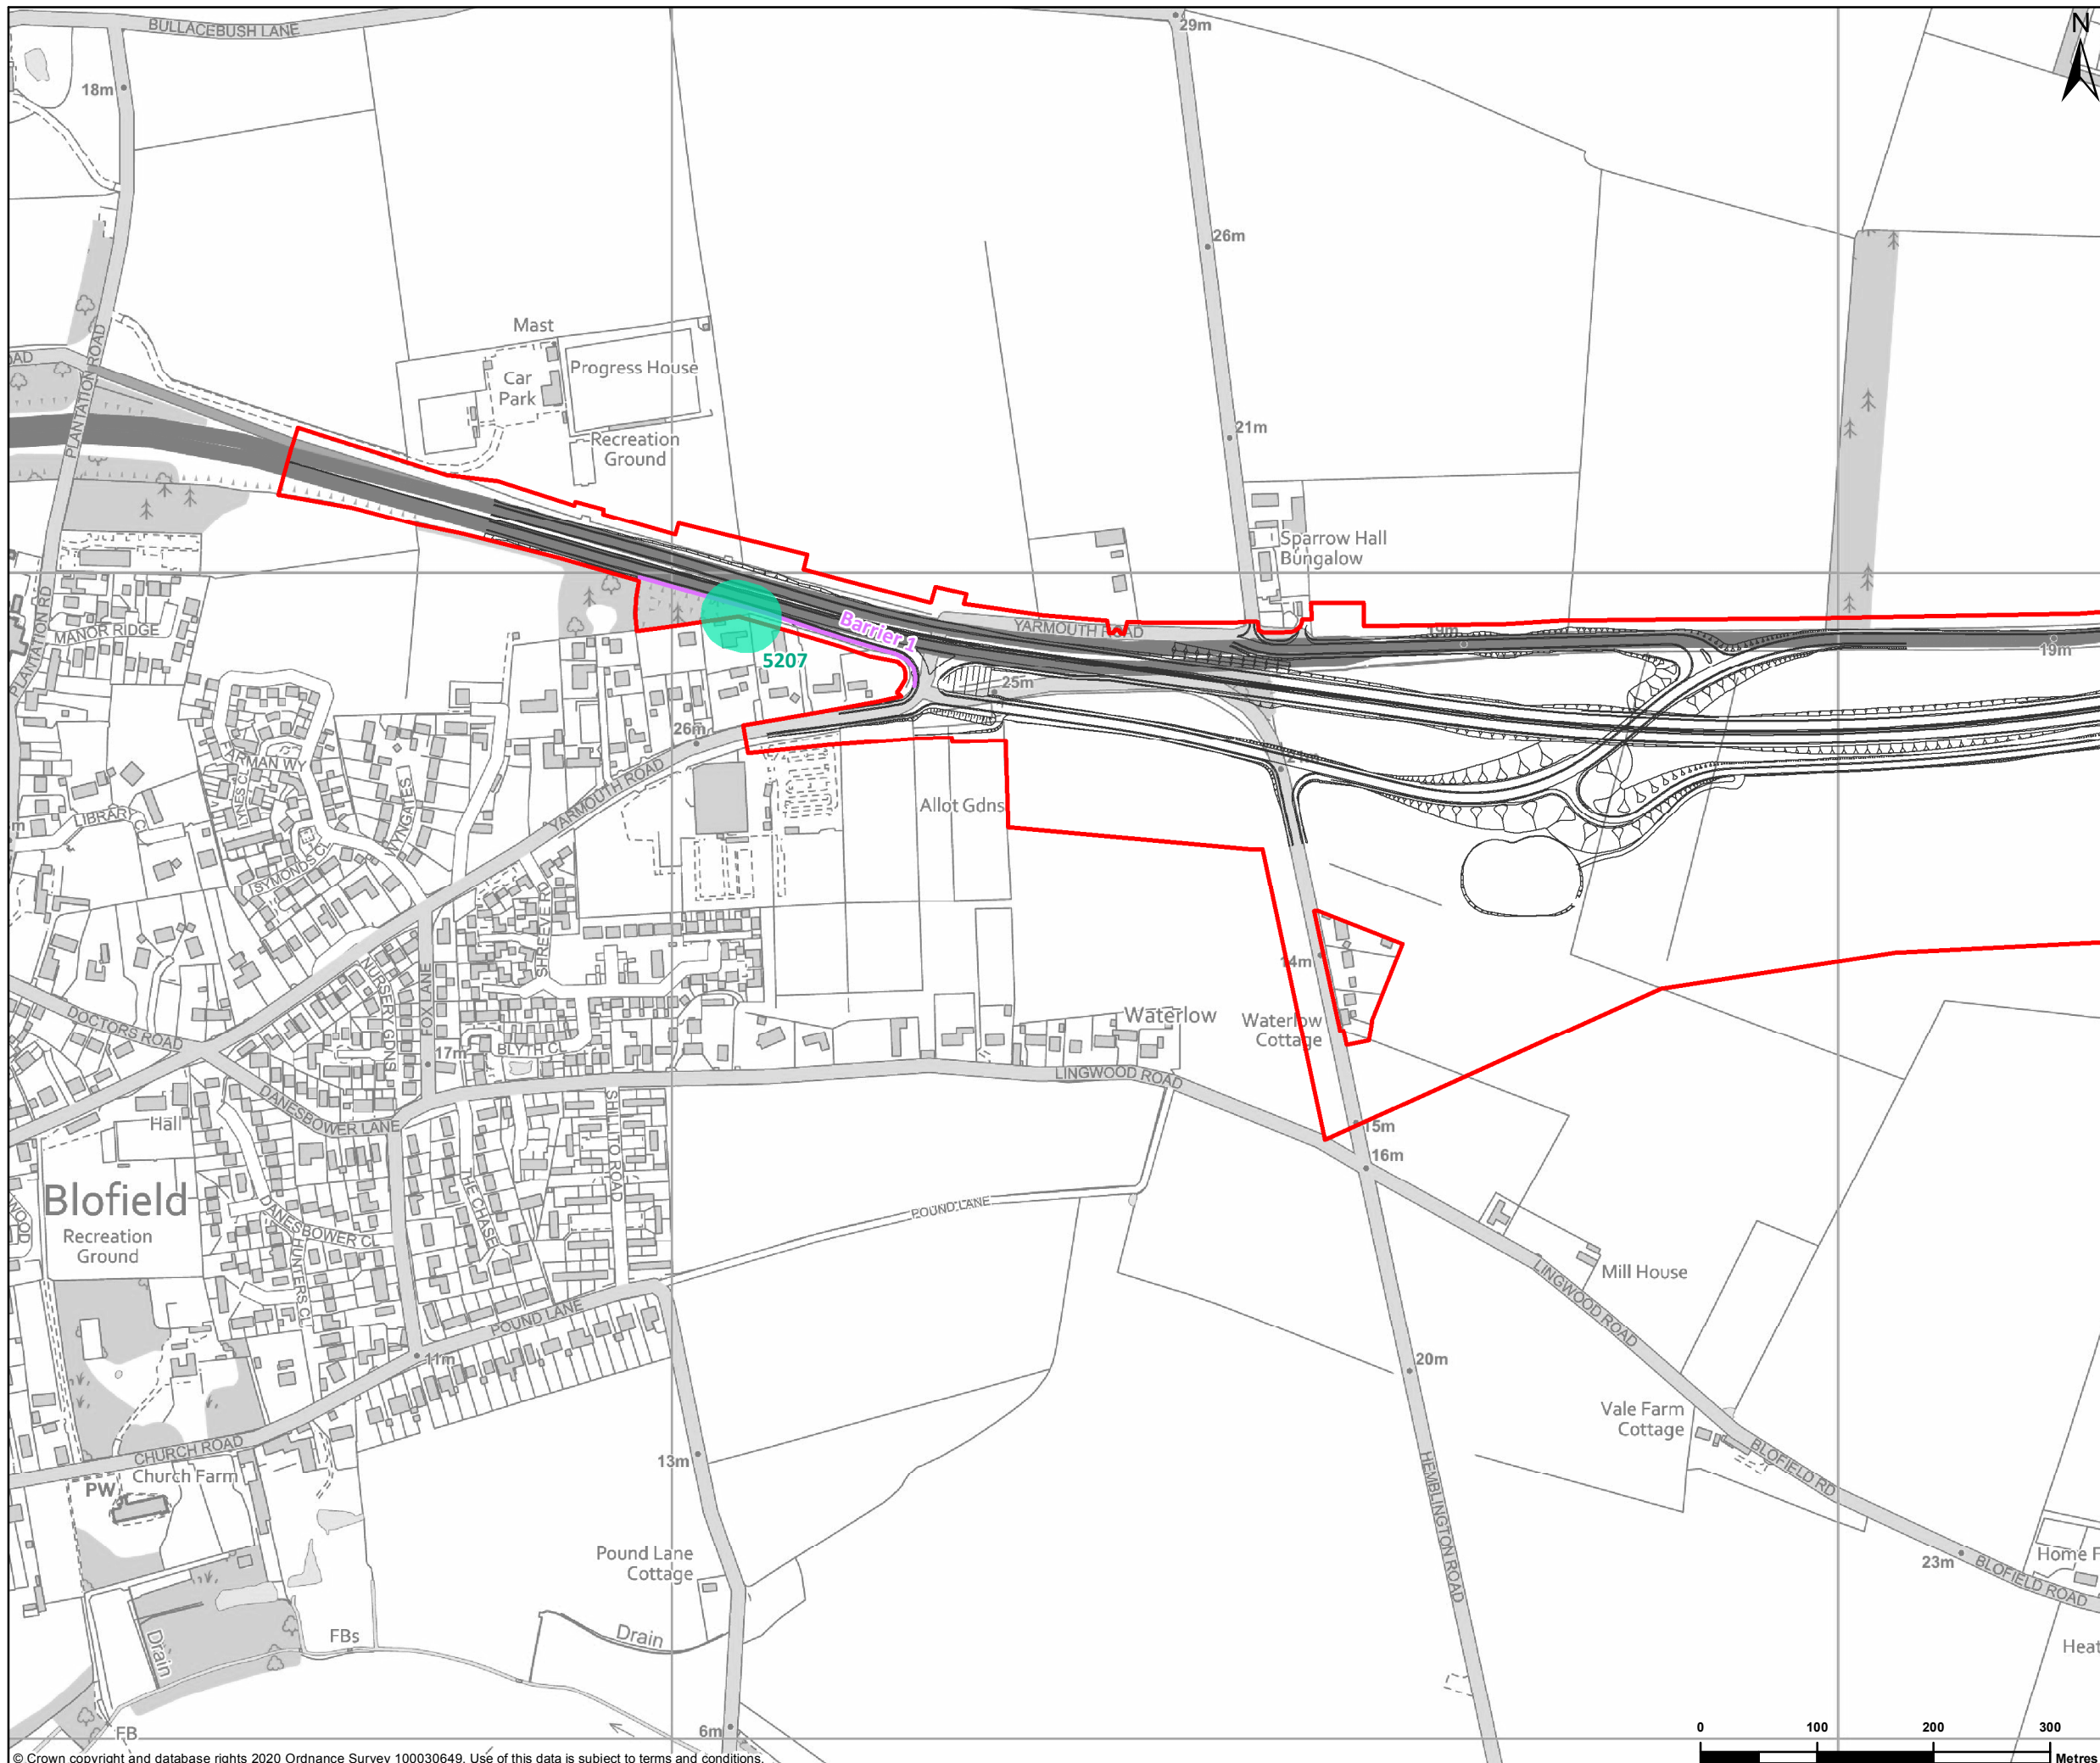

LEGEND

	Red line boundary
	Proposed scheme design
	Proposed noise barrier
	Noise important area

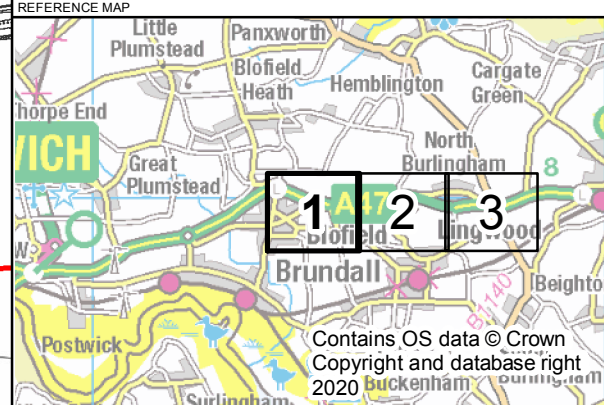

P01	12/11/2020	AMENDMENTS TO DESIGN	PC	HJ	VV
REV	DATE	REVISION NOTE	ORG	CHKD	APPD

DESIGNER

**SWECO**

CONTRACTOR

**GallifordTry**

CLIENT

**highways england**

PROJECT TITLE

A47 BLOFIELD TO NORTH BURLINGHAM

PROJECT STAGE

PCF STAGE 3

DRAWING TITLE

FIGURE 11.2 - PROPOSED NOISE BARRIERS  
SHEET 1 OF 3  
TR010040/APP/6.3

SUITABILITY

FOR INFORMATION

SHEET SIZE	SCALE	STATUS
A3	1:5,500	S2


© Crown copyright and database rights 2020 Ordnance Survey 100030649. Use of this data is subject to terms and conditions.



This drawing should not be relied on or used in circumstances other than those for which it was originally prepared and for which Sweco UK Ltd was commissioned. Sweco UK Ltd accepts no responsibility for this drawing to any party other than the person by whom it was commissioned. This drawing has been prepared on behalf of Galliford Try by Sweco UK Ltd for the titled project or named part thereof and should not be relied upon or used for any other project without an independent check being carried out as to its suitability and prior written authority of Galliford Try being obtained. Sweco UK Ltd accepts no responsibility or liability for the consequences of this drawing being used for a purpose other than the purposes for which it was commissioned. Any person using or relying on this drawing for such other purpose agrees, and will by such use or reliance be taken to confirm his/her agreement, to indemnify Sweco UK Ltd for all loss or damage resulting therefrom.

DRAWING NUMBER

HE551490-GTY-ENV-000-DR-GI-30002

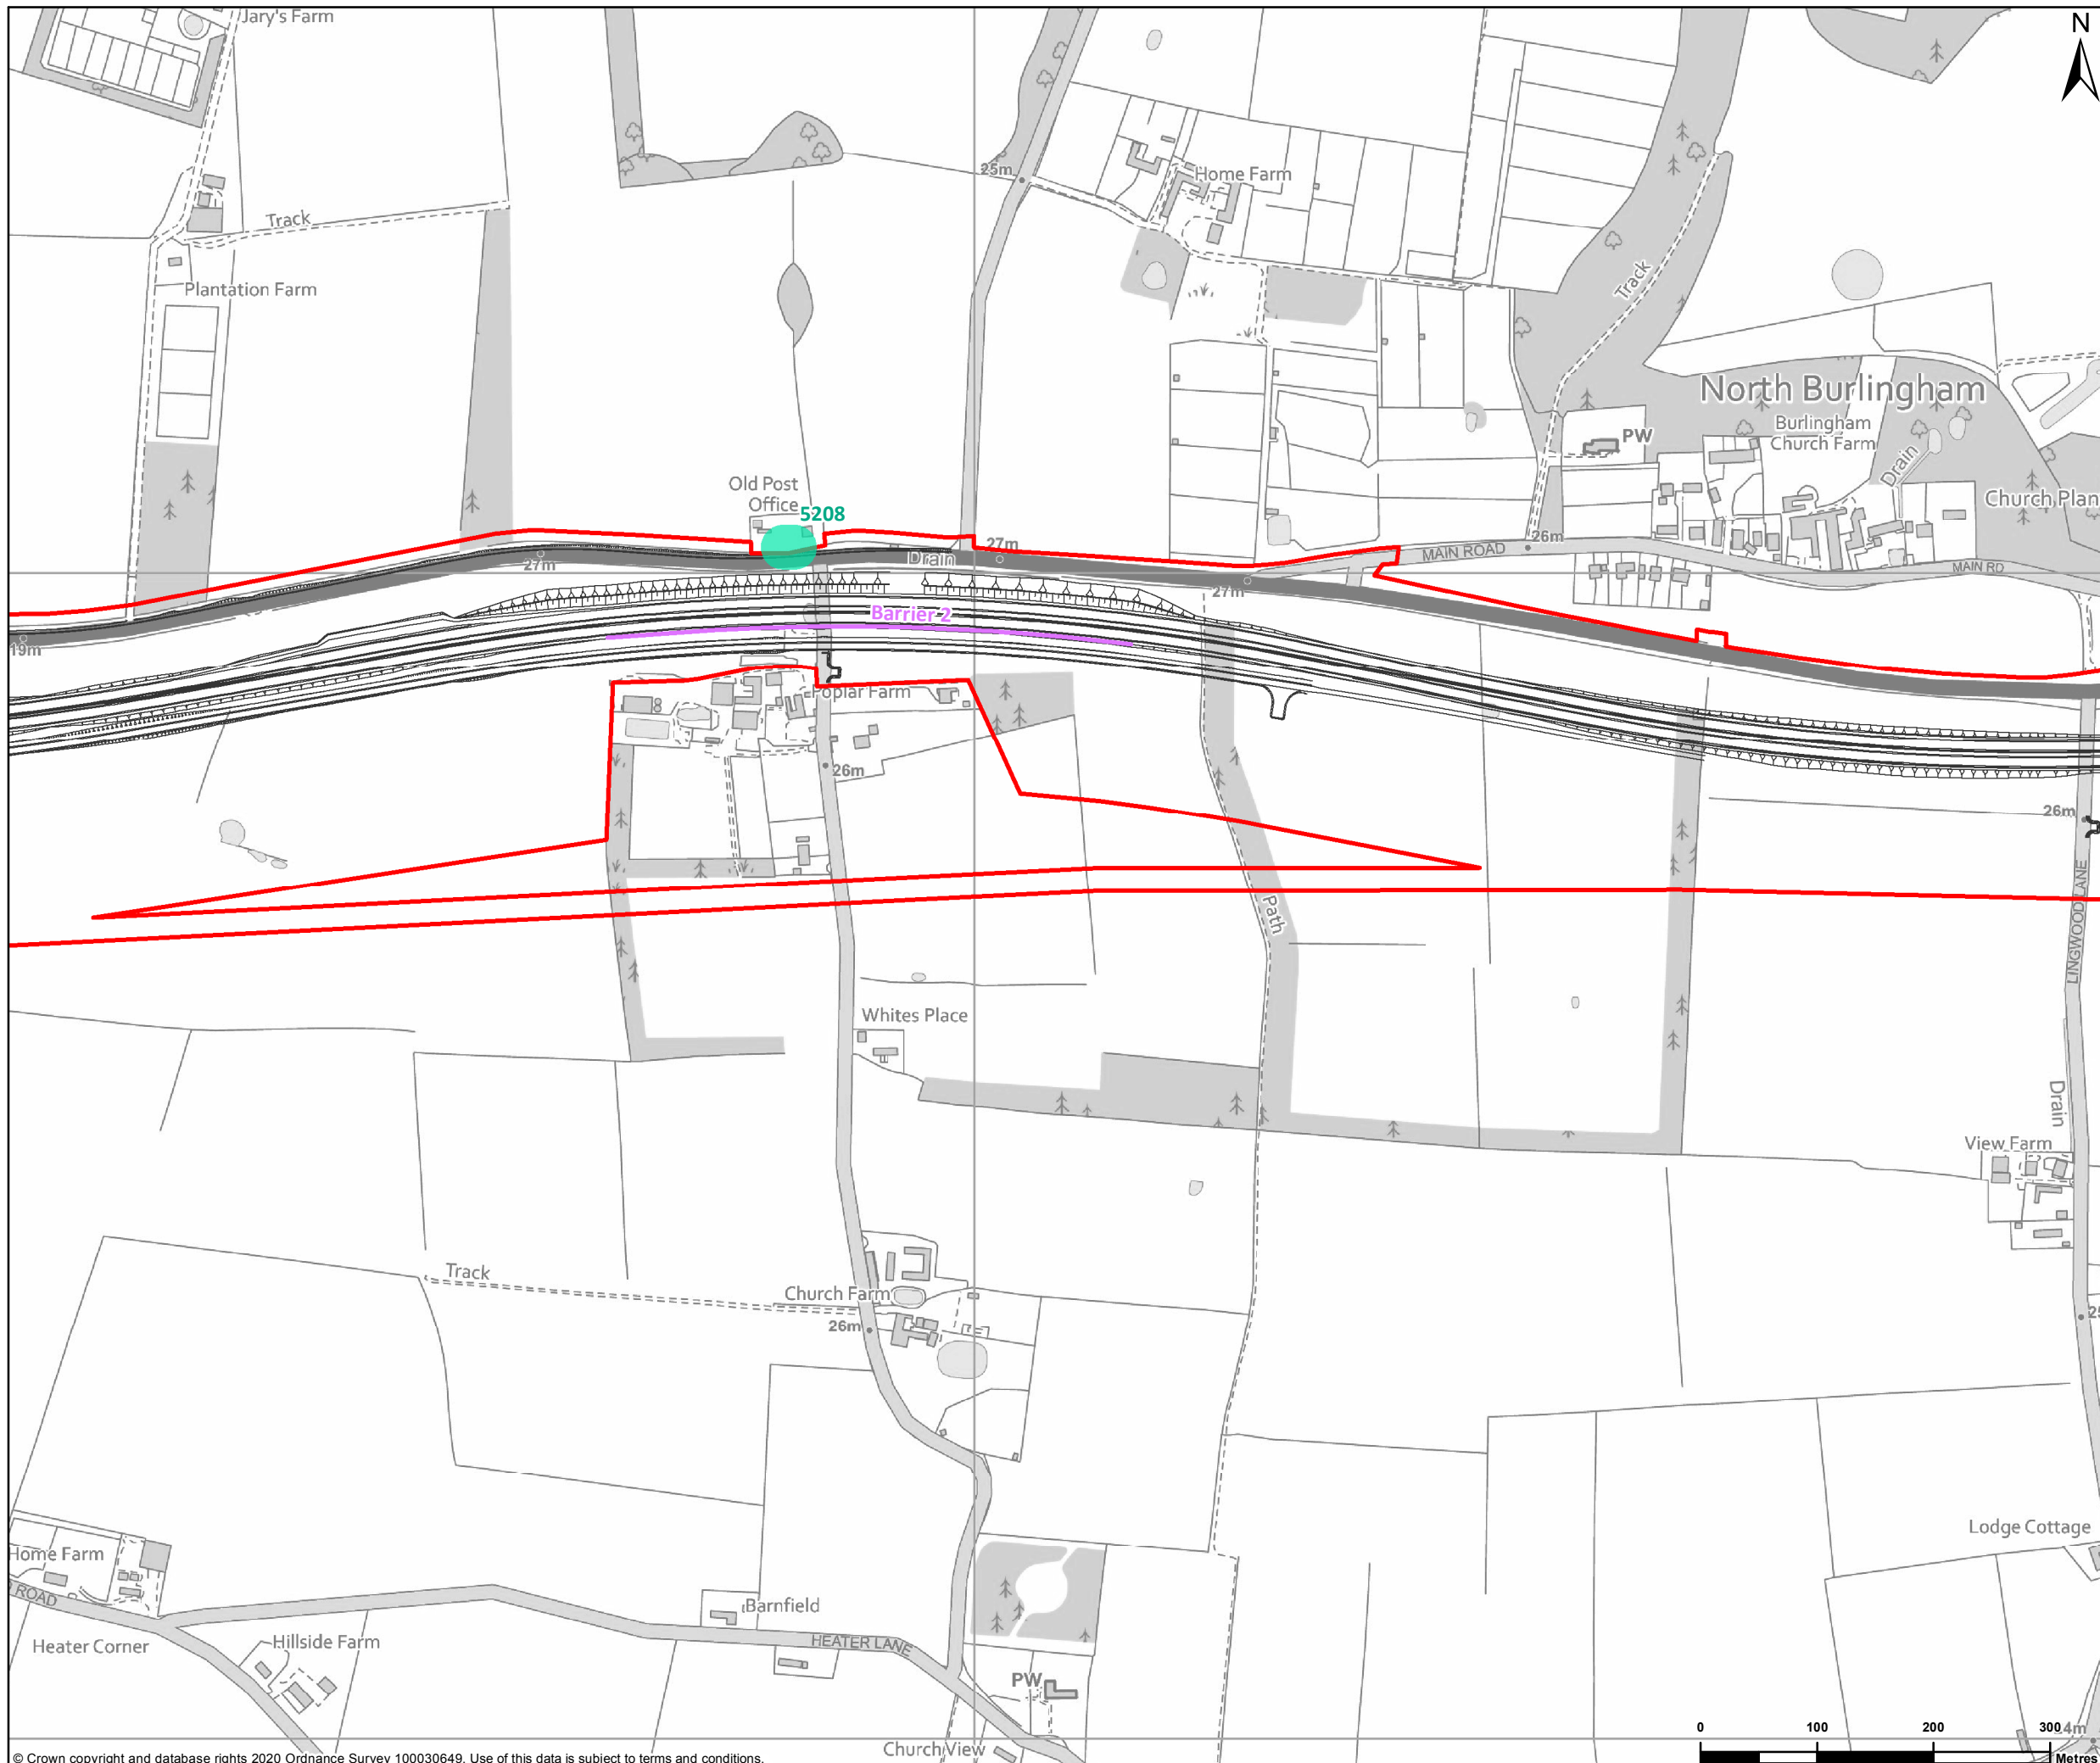

**LEGEND**

- Red line boundary
- Proposed scheme design
- Proposed noise barrier
- Noise important area



REV	DATE	REVISION NOTE	PC	HJ	VV
P01	12/11/2020	AMENDMENTS TO DESIGN			

DESIGNER

**SWECO**

CONTRACTOR

**GallifordTry**

CLIENT

**highways  
england**

PROJECT TITLE

A7 BLOFIELD TO NORTH BURLINGHAM

PROJECT STAGE

PCF STAGE 3


DRAWING TITLE

FIGURE 11.2 - PROPOSED NOISE BARRIERS  
SHEET 2 OF 3  
TR010040/APP/6.3

SUITABILITY


FOR INFORMATION

SHEET SIZE	SCALE	STATUS
A3	1:5,500	S2

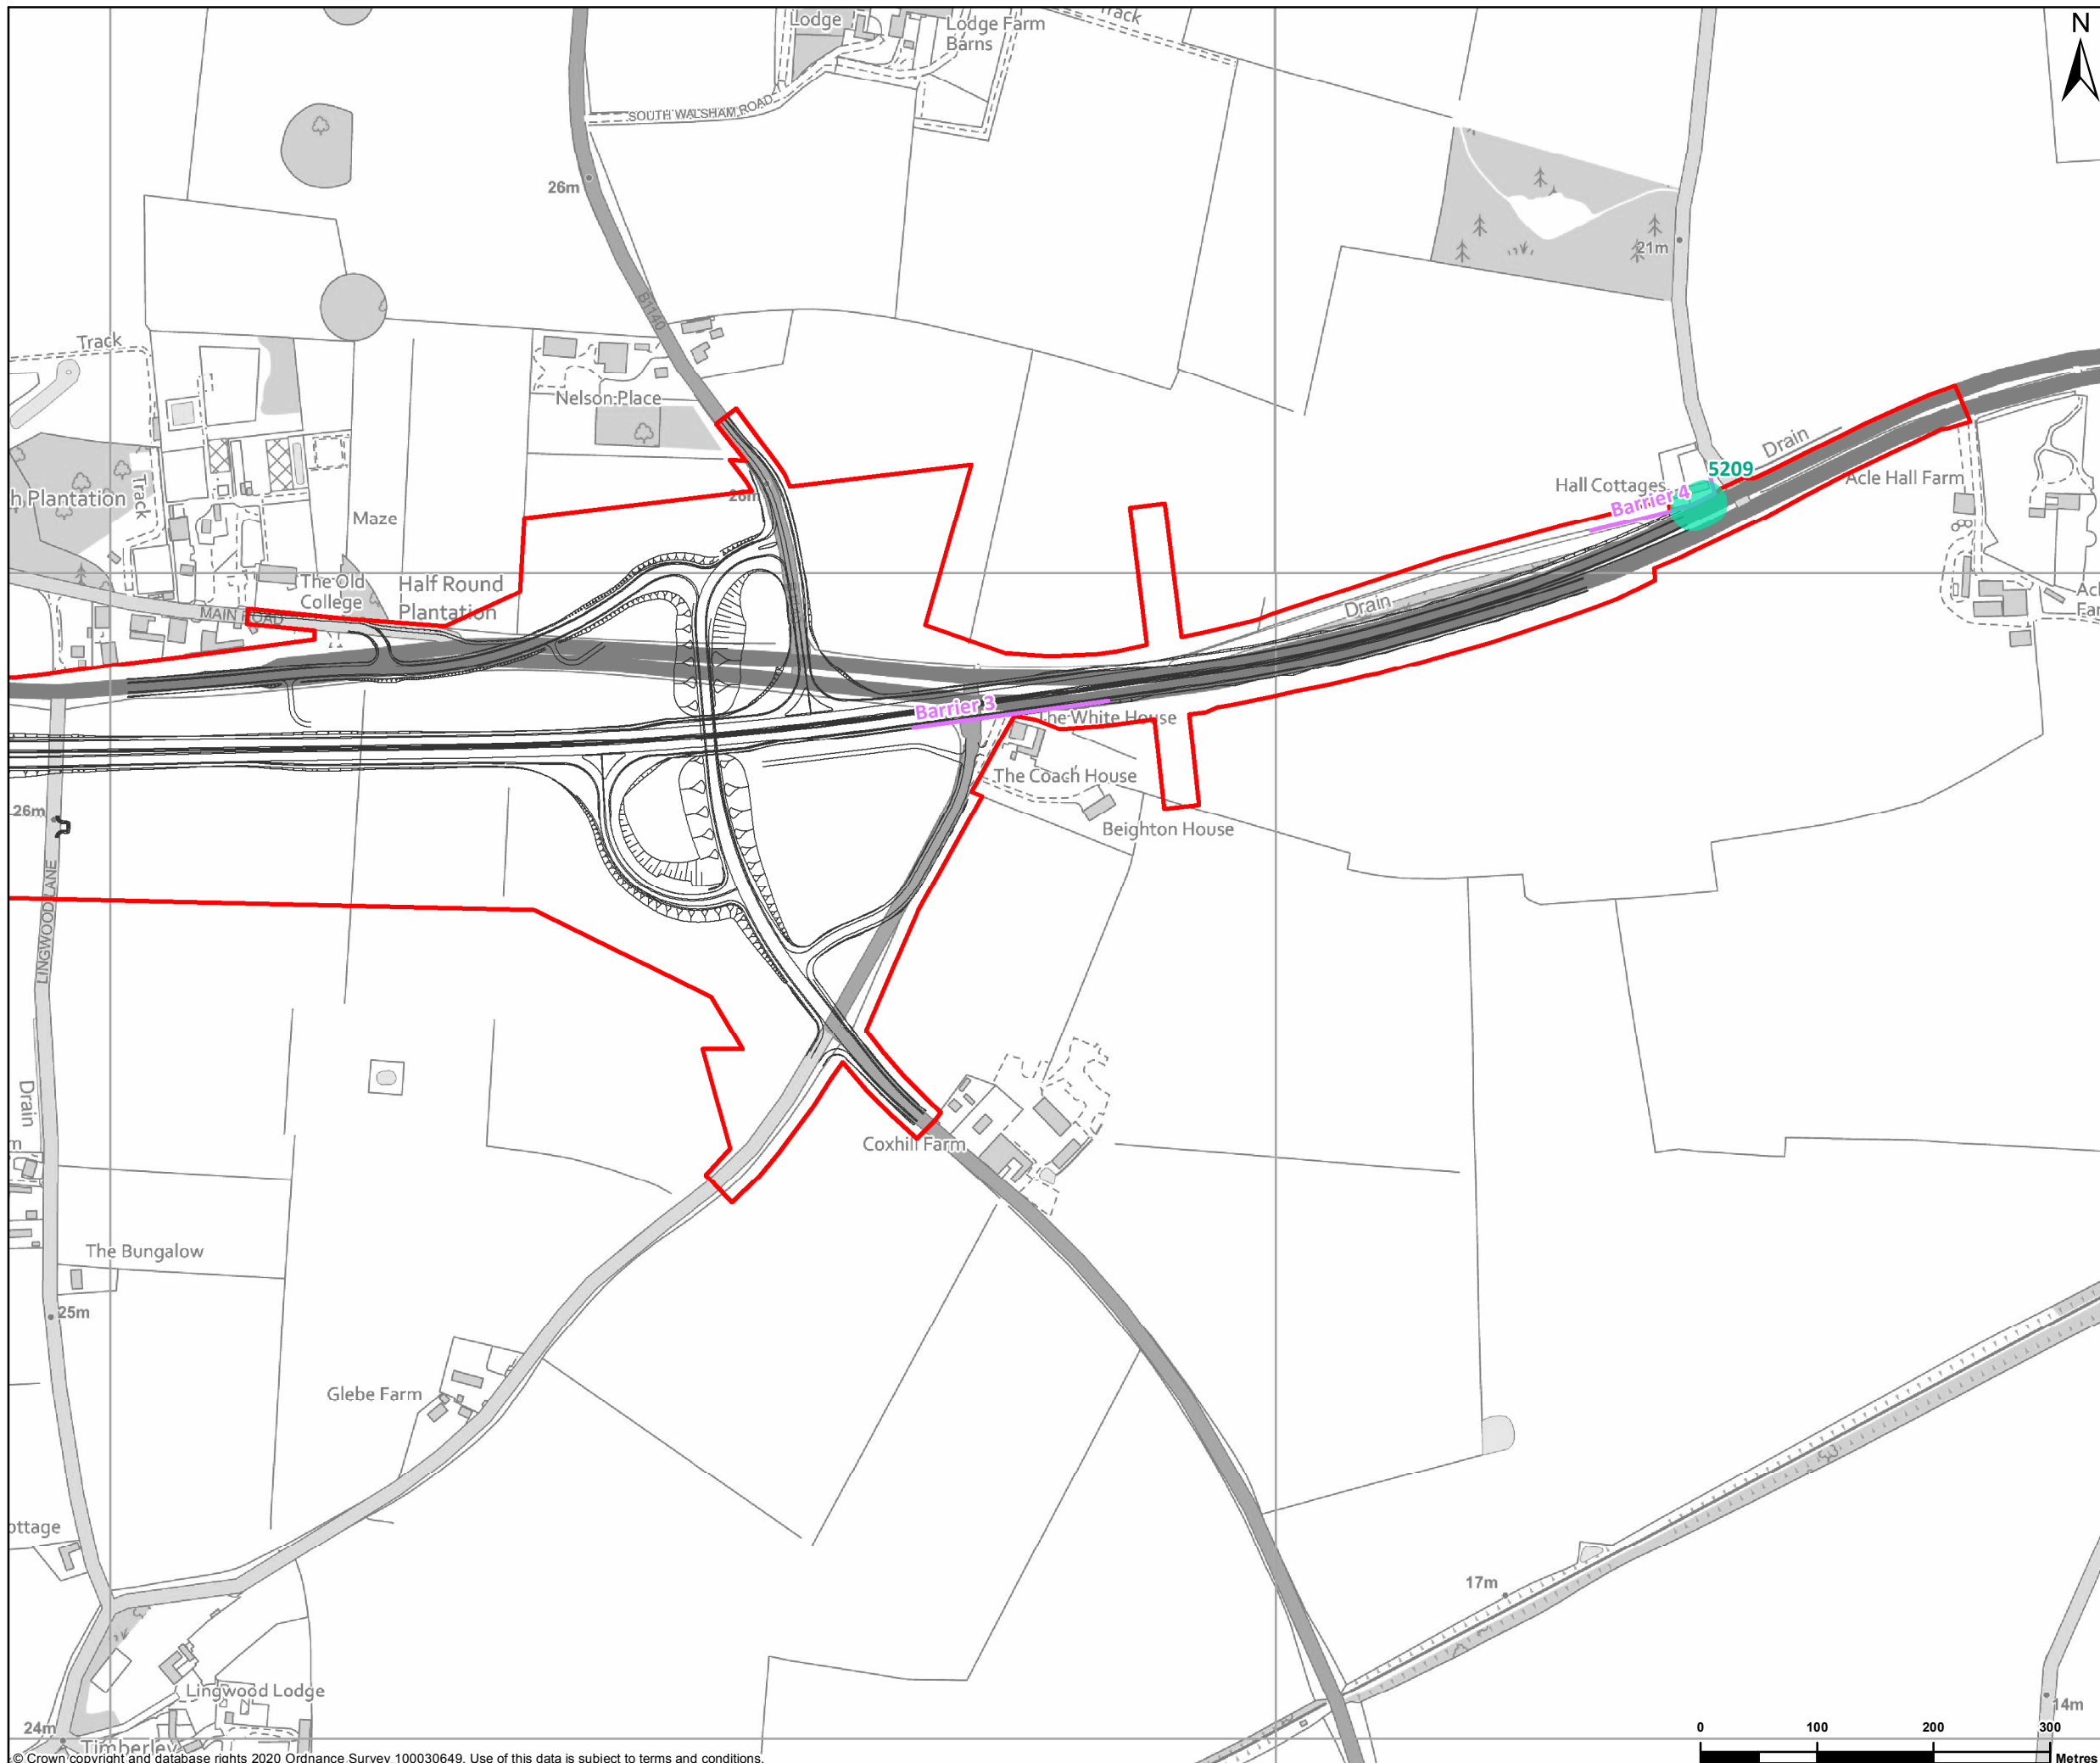

**LEGEND**

- Red line boundary
- Proposed scheme design
- Proposed noise barrier
- Noise important area

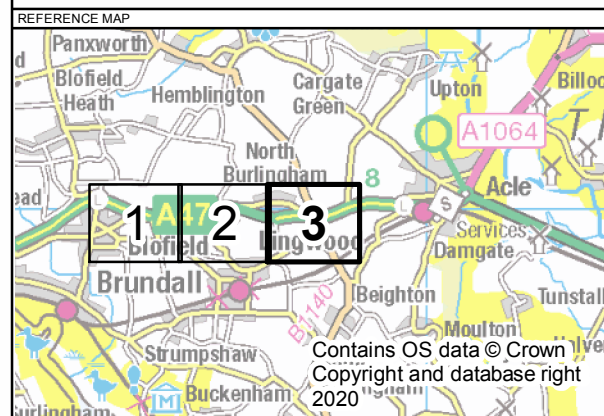

P01	12/11/2020	AMENDMENTS TO DESIGN	PC	HJ	VV
REV	DATE	REVISION NOTE	ORG	CHKD	APPD

DESIGNER

**SWECO**

CONTRACTOR

**GallifordTry**

CLIENT

**highways  
england**

PROJECT TITLE

A47 BLOFIELD TO NORTH BURLINGHAM

PROJECT STAGE

PCF STAGE 3

DRAWING TITLE

FIGURE 11.2 - PROPOSED NOISE BARRIERS  
SHEET 3 OF 3  
TR010040/APP/6.3

SUITABILITY

FOR INFORMATION

SHEET SIZE	SCALE	STATUS
A3	1:5,500	S2


DRAWING NUMBER

HE551490-GTY-ENV-000-DR-GI-30004

© Crown copyright and database rights 2020 Ordnance Survey 100030649. Use of this data is subject to terms and conditions.

This drawing should not be relied on or used in circumstances other than those for which it was originally prepared and for which Sweco UK Ltd was commissioned. Sweco UK Ltd accepts no responsibility for this drawing to any party other than the person by whom it was commissioned. This drawing has been prepared on behalf of Galliford Try by Sweco UK Ltd for the titled project or named part thereof and should not be relied upon or used for any other project without an independent check being carried out as to its suitability and prior written authority of Galliford Try being obtained. Sweco UK Ltd accepts no responsibility or liability for the consequences of this drawing being used for a purpose other than the purposes for which it was commissioned. Any person using or relying on this drawing for such other purpose agrees, and will by such use or reliance be taken to confirm his/her agreement, to indemnify Sweco UK Ltd for all loss or damage resulting therefrom.




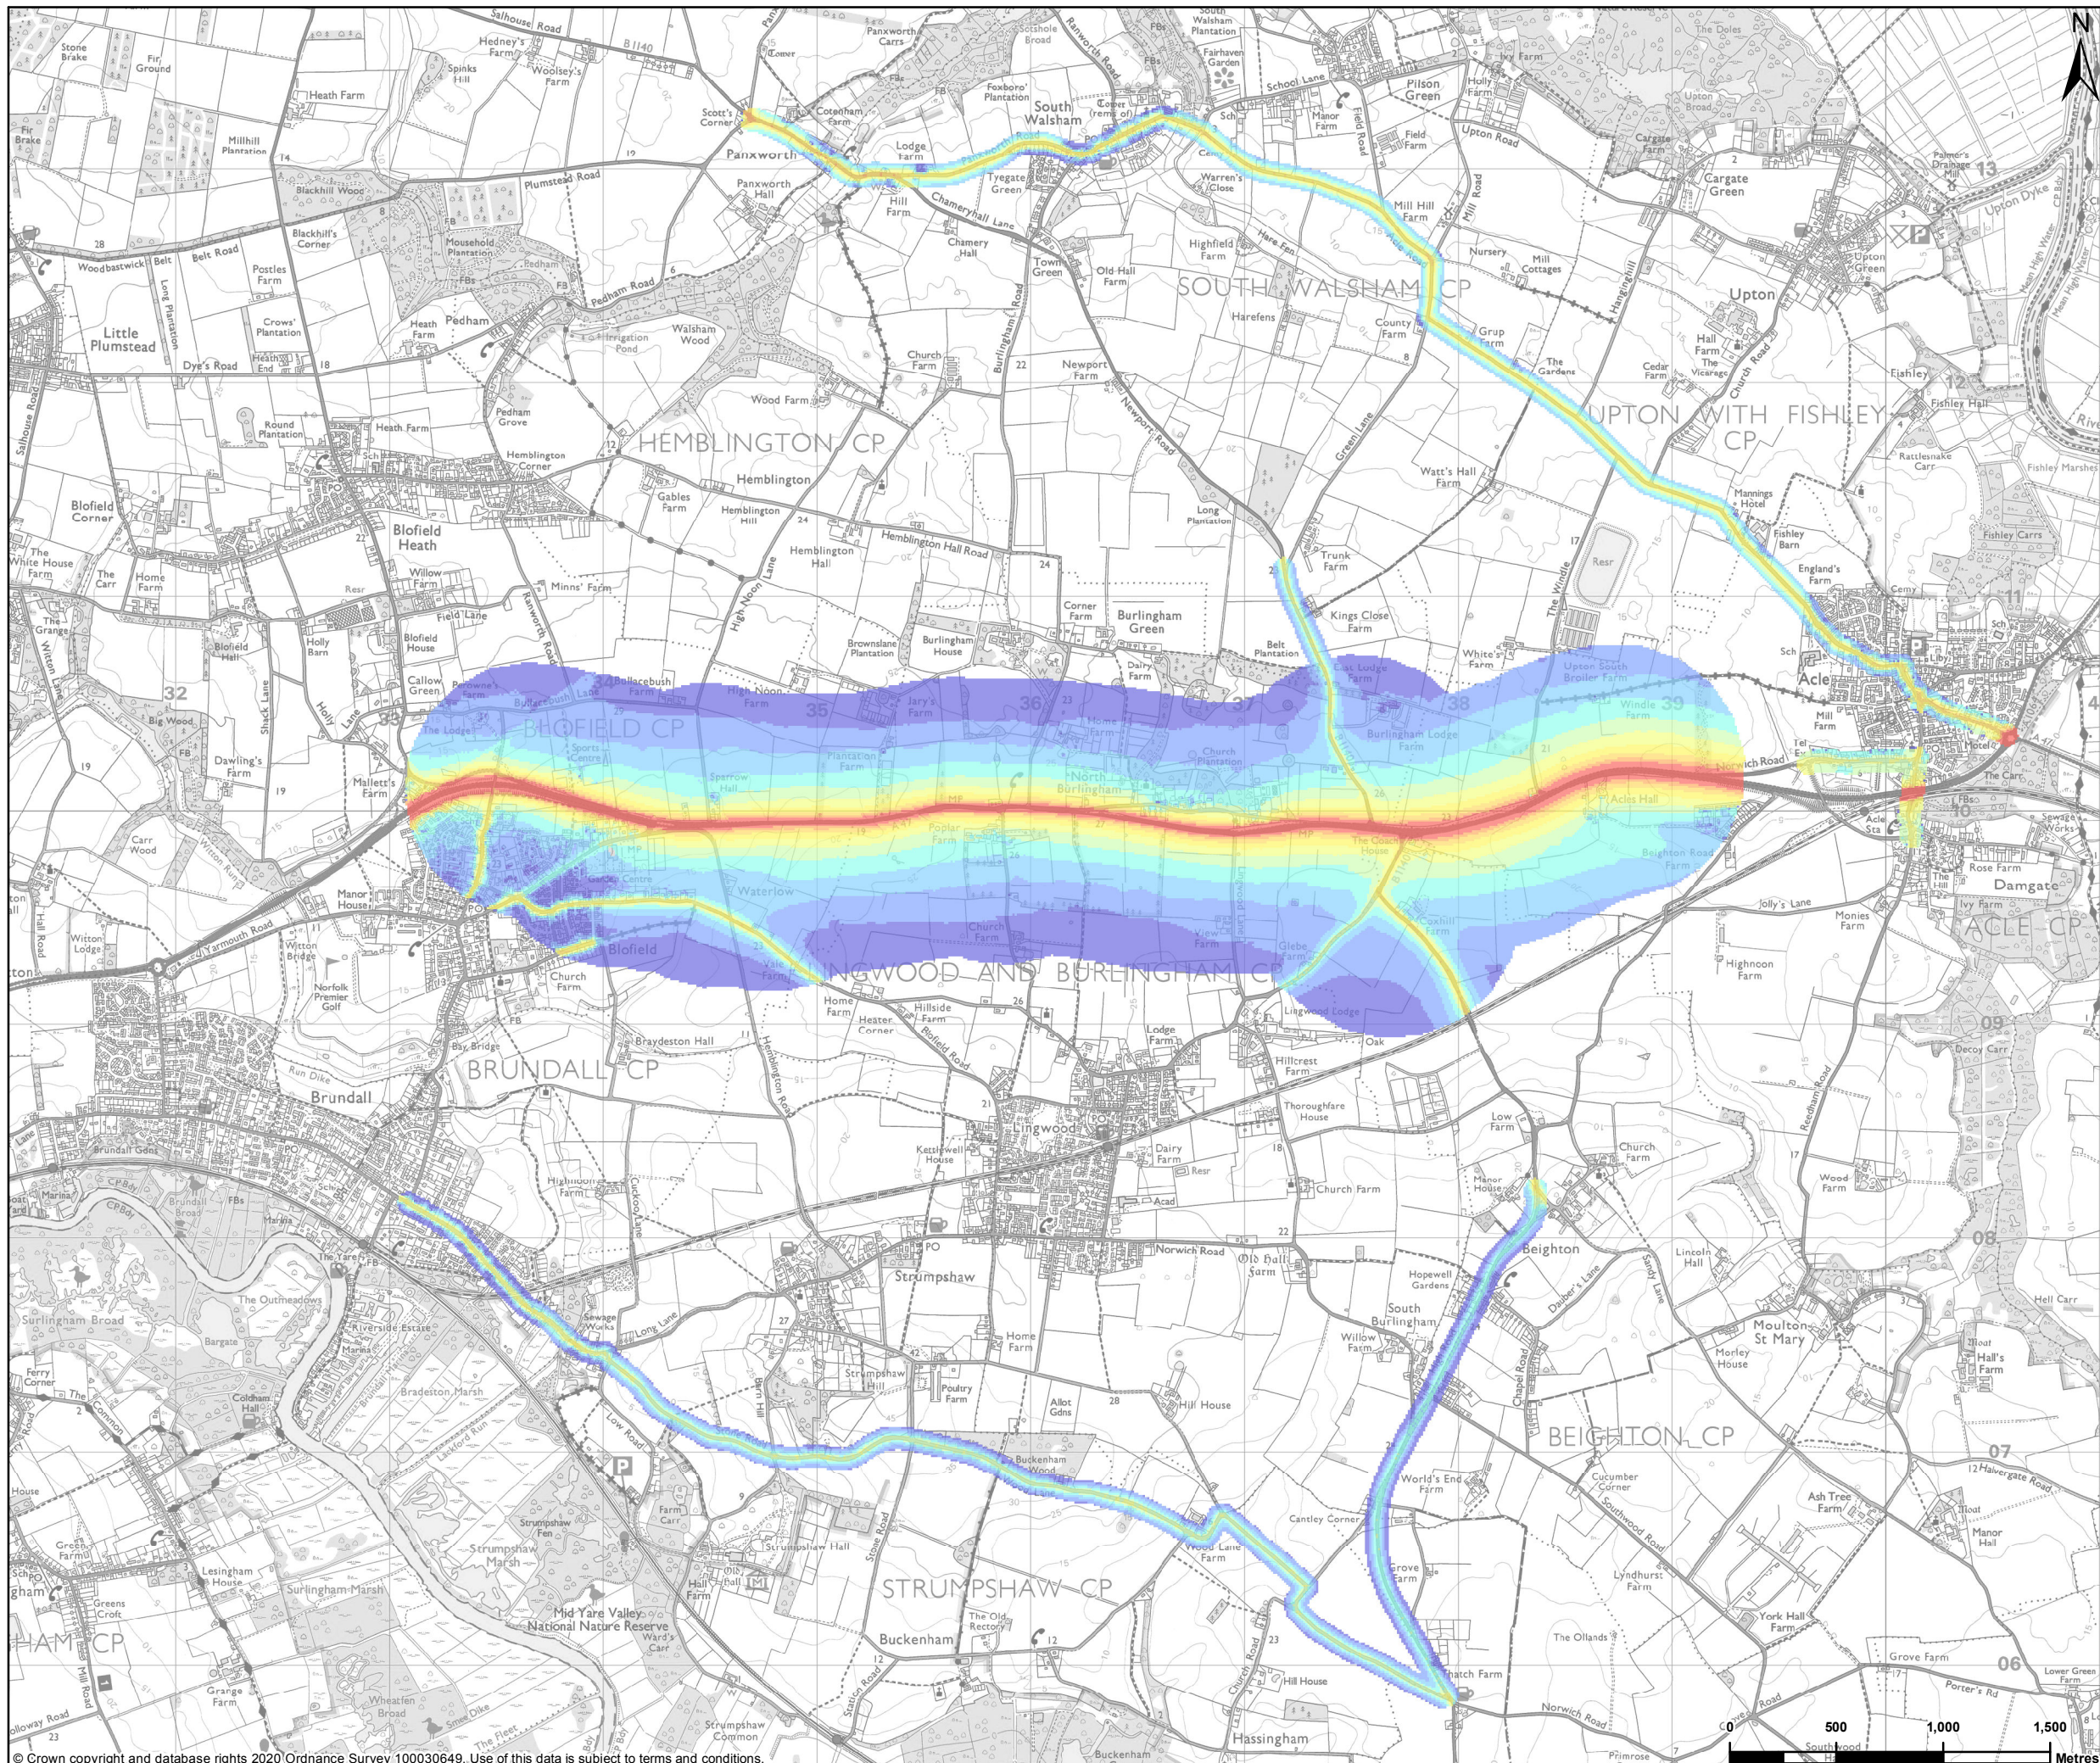

**LEGEND**

**Noise level**


- <math>< 50.0\text{ dB}</math>
- 50.0 - 52.5 dB
- 52.5 - 55.0 dB
- 55.0 - 57.5 dB
- 57.5 - 60.0 dB
- 60.0 - 62.5 dB
- 62.5 - 65.0 dB
- 65.0 - 67.5 dB
- 67.5 - 70.0 dB
- > 70.0 dB

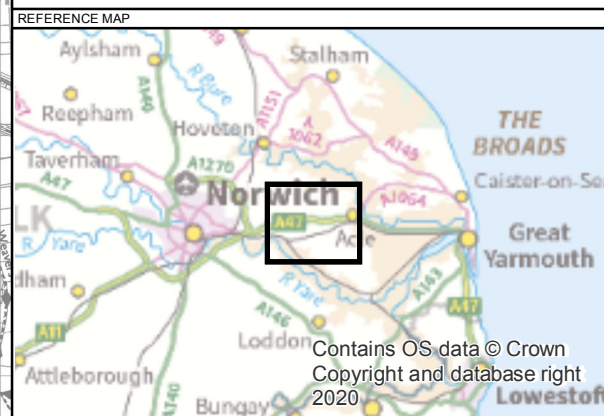

P01	27/08/2020	FIRST EDITION	PC	HJ	VV
REV	DATE	REVISION NOTE	ORG	CHKD	APPD
<b>DESIGNER</b>					
<b>SWECO</b>					
<b>CONTRACTOR</b>					
<b>GallifordTry</b>					
<b>CLIENT</b>					
<b>highways england</b>					
<b>PROJECT TITLE</b>					
A47 BLOFIELD TO NORTH BURLINGHAM					
<b>PROJECT STAGE</b>					
PCF STAGE 3					
<b>DRAWING TITLE</b>					
FIGURE 11.3 - ROAD TRAFFIC NOISE LEVEL CONTOURS DO-MINIMUM OPENING YEAR TR010040/APP/6.3					
<b>SUITABILITY</b>					
FOR INFORMATION					
<b>SHEET SIZE</b>		<b>SCALE</b>		<b>STATUS</b>	
A3		1:30,000		S2	
<b>DRAWING NUMBER</b>					
HE551490-GTY-ENV-000-DR-GI-30005					

© Crown copyright and database rights 2020 Ordnance Survey 100030649. Use of this data is subject to terms and conditions.


This drawing should not be relied on or used in circumstances other than those for which it was originally prepared and for which Sweco UK Ltd was commissioned. Sweco UK Ltd accepts no responsibility for this drawing to any party other than the person by whom it was commissioned. This drawing has been prepared on behalf of Galliford Try by Sweco UK Ltd for the titled project or named part thereof and should not be relied upon or used for any other project without an independent check being carried out as to its suitability and prior written authority of Galliford Try being obtained. Sweco UK Ltd accepts no responsibility or liability for the consequences of this drawing being used for a purpose other than the purposes for which it was commissioned. Any person using or relying on this drawing for such other purpose agrees, and will by such use or reliance be taken to confirm his/her agreement, to indemnify Sweco UK Ltd for all loss or damage resulting therefrom.

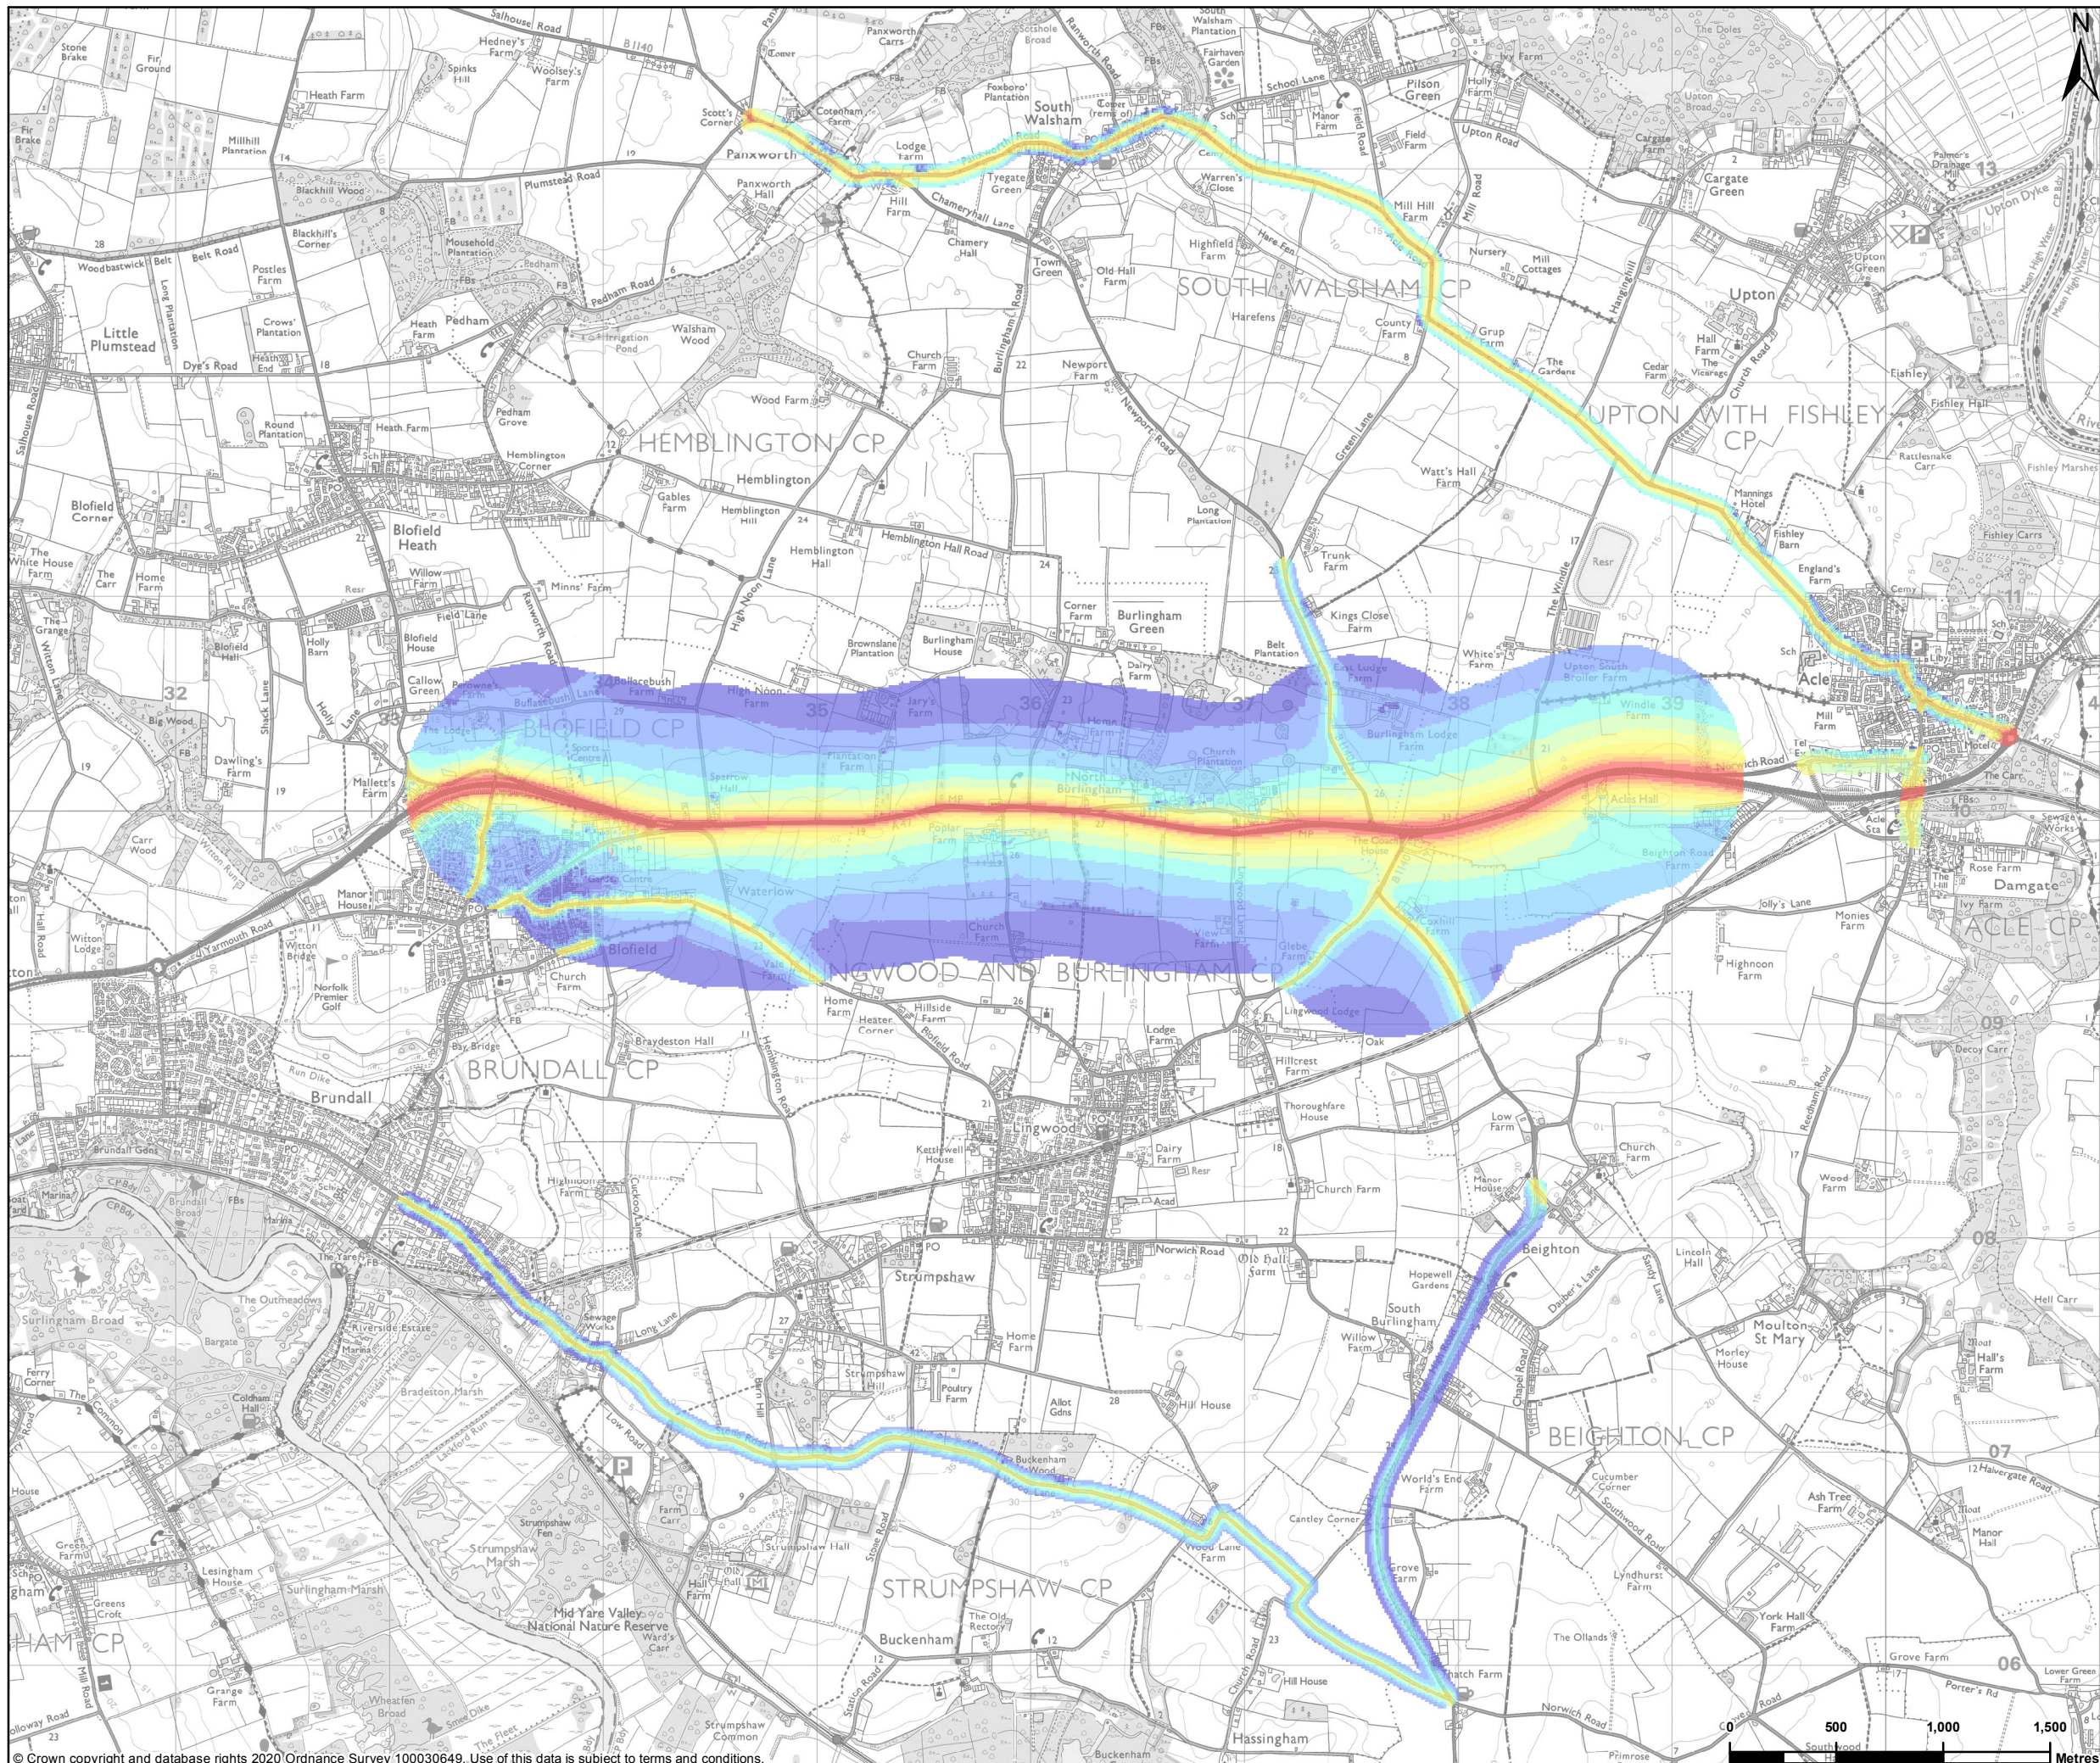

**LEGEND**

**Noise level**

- < 50.0 dB
- 50.0 - 52.5 dB
- 52.5 - 55.0 dB
- 55.0 - 57.5 dB
- 57.5 - 60.0 dB
- 60.0 - 62.5 dB
- 62.5 - 65.0 dB
- 65.0 - 67.5 dB
- 67.5 - 70.0 dB
- > 70.0 dB

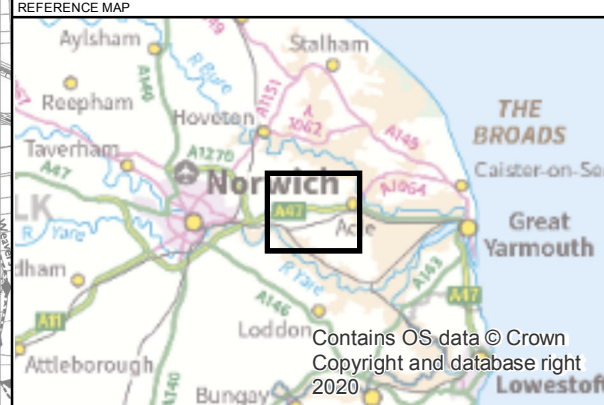

P01	27/08/2020	FIRST EDITION	PC	HJ	VV
REV	DATE	REVISION NOTE	ORG	CHKD	APPD

DESIGNER

**SWECO**

CONTRACTOR

**GallifordTry**

CLIENT

**highways  
england**

PROJECT TITLE

**A47 BLOFIELD TO NORTH BURLINGHAM**

PROJECT STAGE

**PCF STAGE 3**

DRAWING TITLE

**FIGURE 11.4 - ROAD TRAFFIC NOISE LEVEL CONTOURS  
DO-MINIMUM FUTURE YEAR  
TR010040/APP/6.3**

SUITABILITY

**FOR INFORMATION**




SHEET SIZE	SCALE	STATUS
A3	1:30,000	S2

DRAWING NUMBER

**HE551490-GTY-ENV-000-DR-GI-30006**

© Crown copyright and database rights 2020 Ordnance Survey 100030649. Use of this data is subject to terms and conditions.




This drawing should not be relied on or used in circumstances other than those for which it was originally prepared and for which Sweco UK Ltd was commissioned. Sweco UK Ltd accepts no responsibility for this drawing to any party other than the person by whom it was commissioned. This drawing has been prepared on behalf of Galliford Try by Sweco UK Ltd for the titled project or named part thereof and should not be relied upon or used for any other project without an independent check being carried out as to its suitability and prior written authority of Galliford Try being obtained. Sweco UK Ltd accepts no responsibility or liability for the consequences of this drawing being used for a purpose other than the purposes for which it was commissioned. Any person using or relying on this drawing for such other purpose agrees, and will by such use or reliance be taken to confirm his/her agreement, to indemnify Sweco UK Ltd for all loss or damage resulting therefrom.

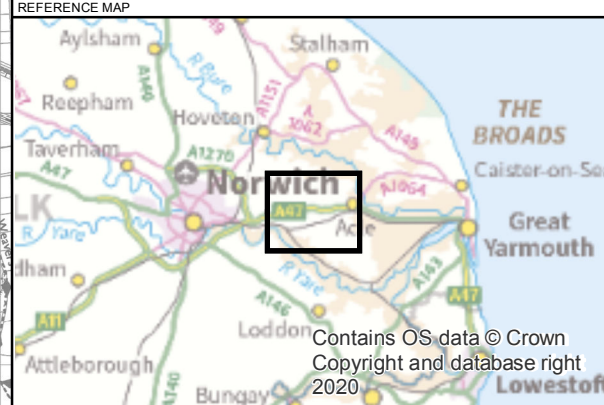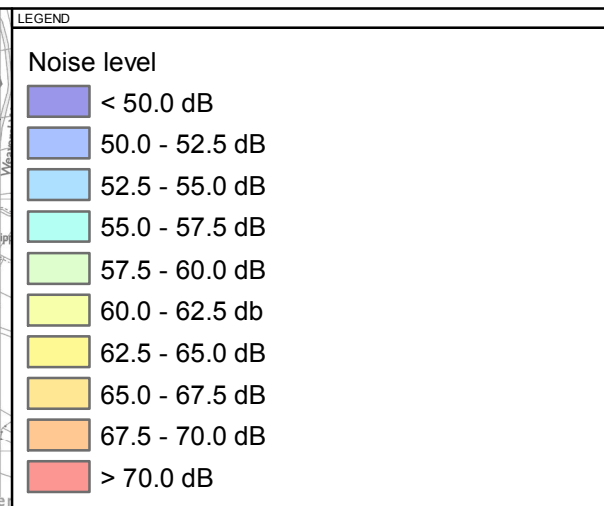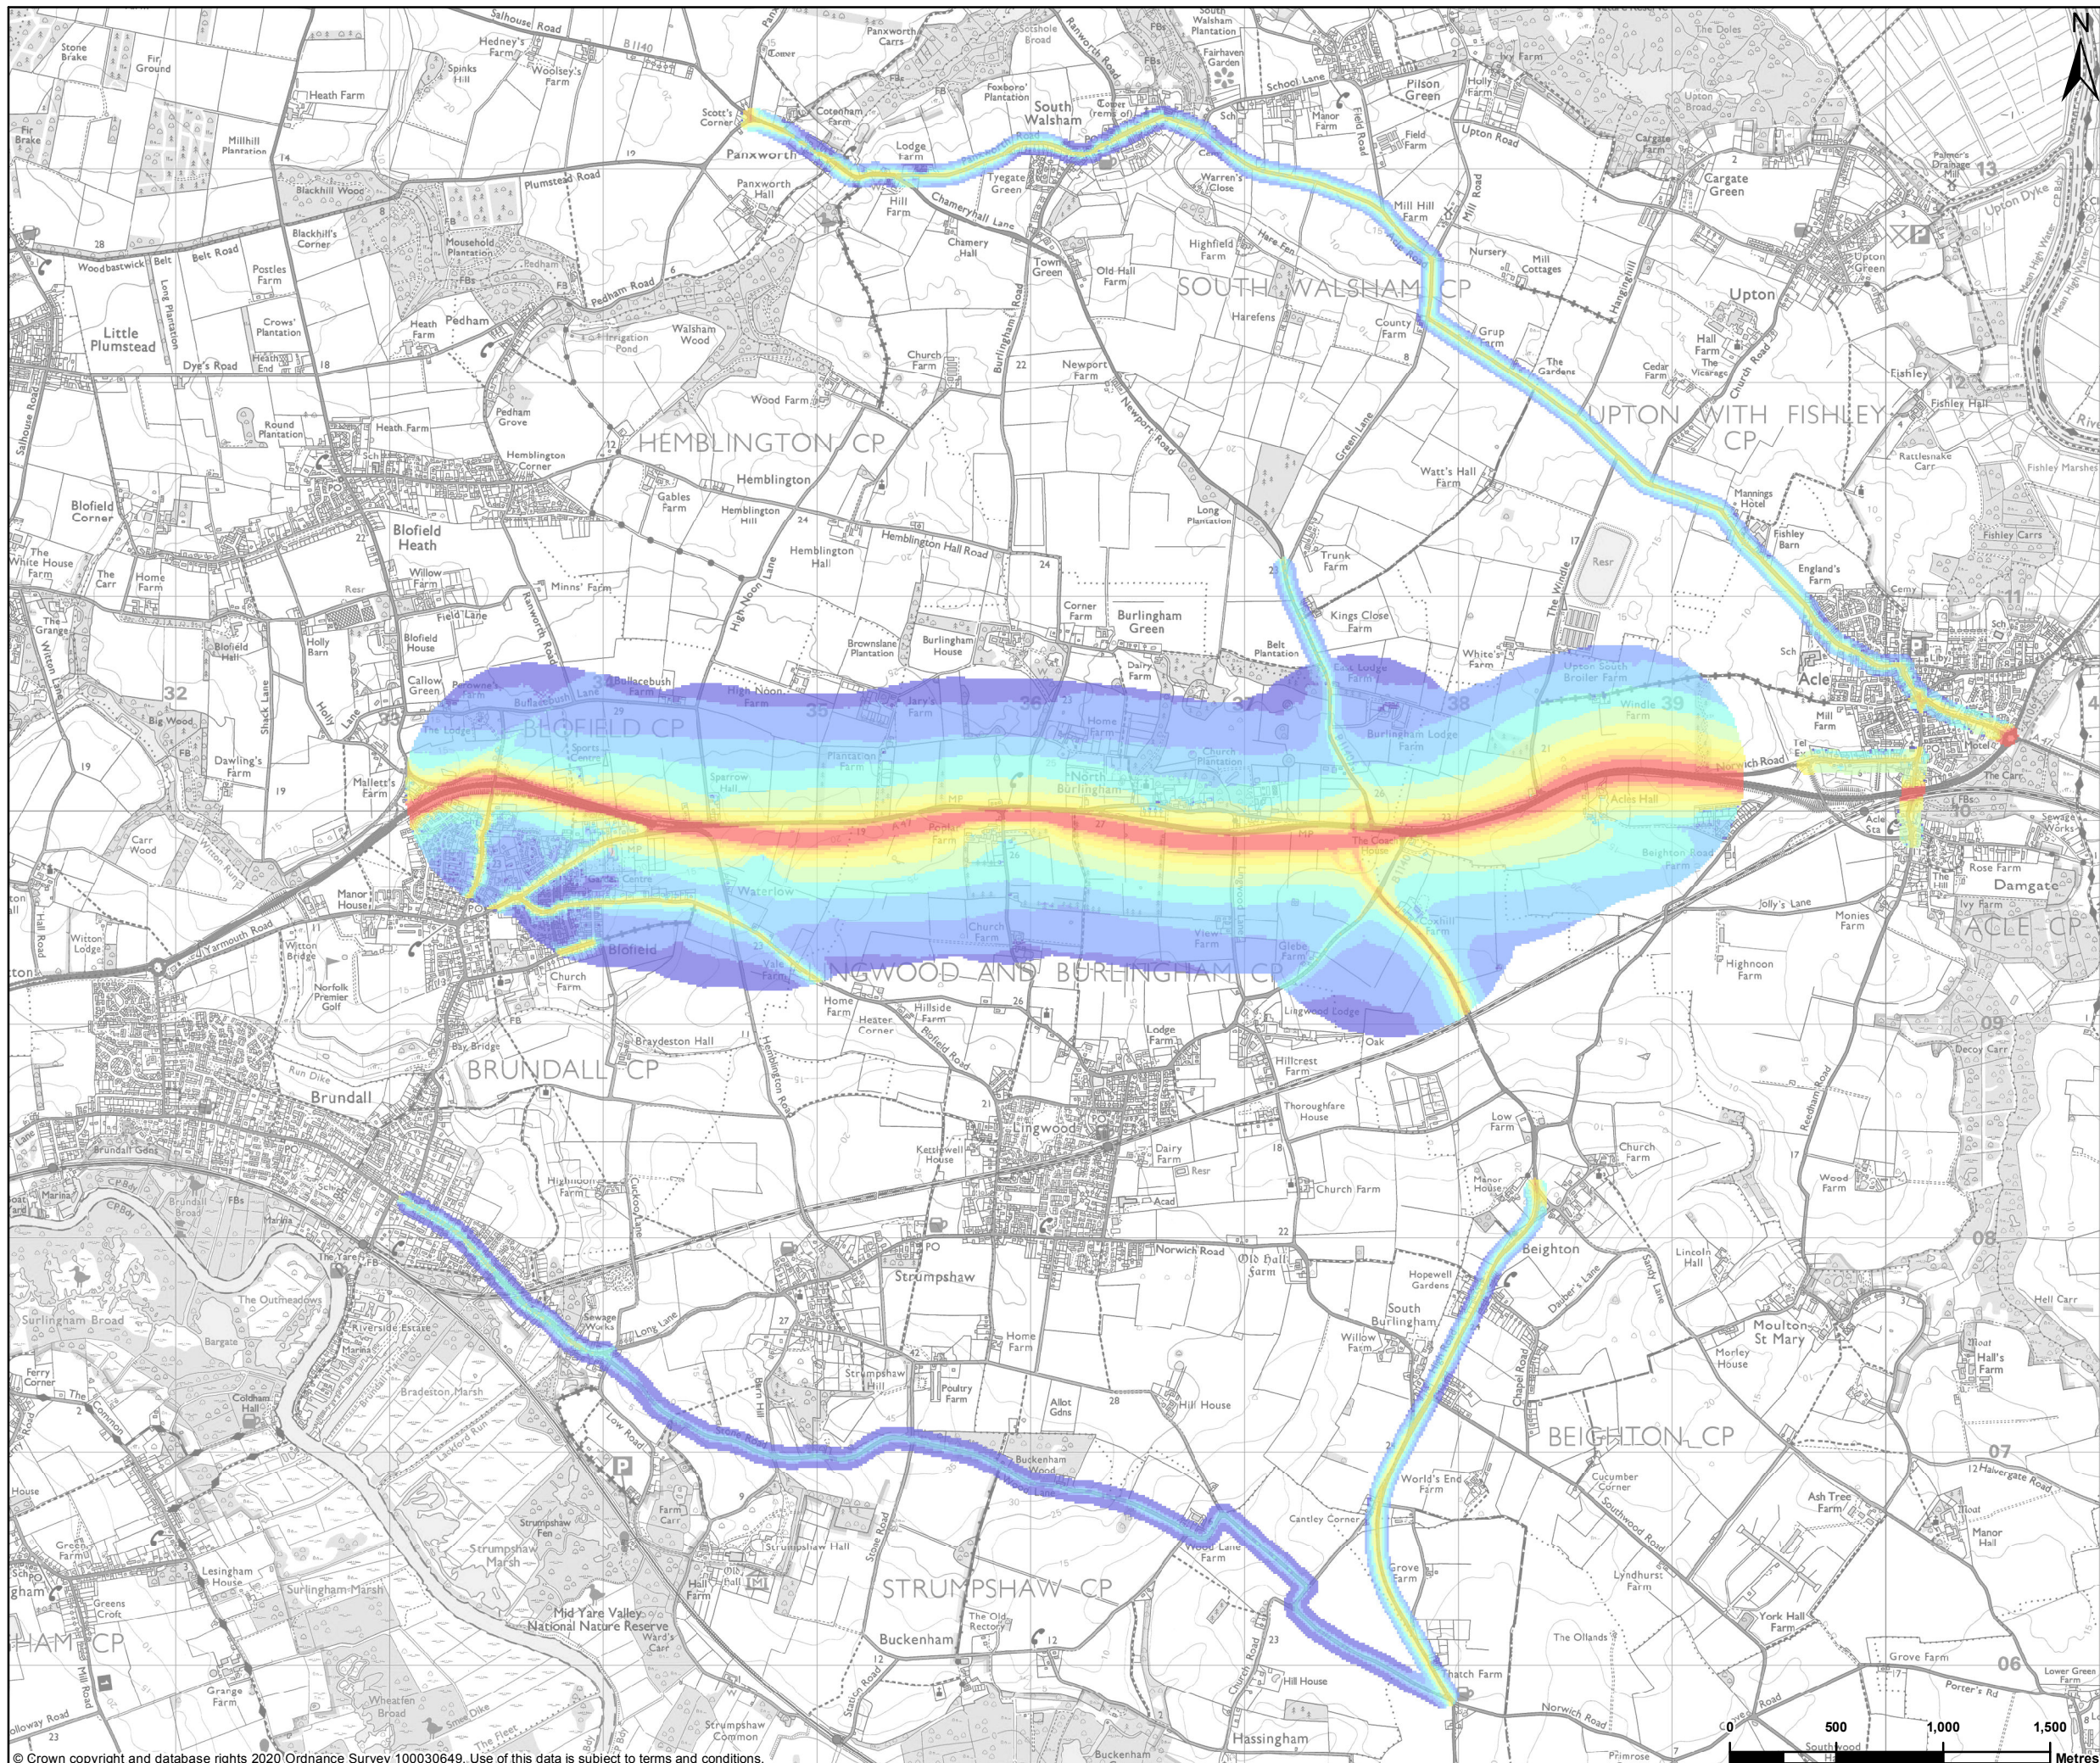

P01	27/08/2020	FIRST EDITION	PC	HJ	VV
REV	DATE	REVISION NOTE	ORG	CHKD	APPD
<b>DESIGNER</b>					
<b>CONTRACTOR</b>					
<b>CLIENT</b>					
<b>PROJECT TITLE</b>					
A47 BLOFIELD TO NORTH BURLINGHAM					
<b>PROJECT STAGE</b>					
PCF STAGE 3					
<b>DRAWING TITLE</b>					
FIGURE 11.5 - ROAD TRAFFIC NOISE LEVEL CONTOURS DO-SOMETHING OPENING YEAR TR010040/APP/6.3					
<b>SUITABILITY</b>					
FOR INFORMATION					
<b>SHEET SIZE</b>		<b>SCALE</b>		<b>STATUS</b>	
A3		1:30,000		S2	
<b>DRAWING NUMBER</b>					
HE551490-GTY-ENV-000-DR-GI-30007					

© Crown copyright and database rights 2020 Ordnance Survey 100030649. Use of this data is subject to terms and conditions.

This drawing should not be relied on or used in circumstances other than those for which it was originally prepared and for which Sweco UK Ltd was commissioned. Sweco UK Ltd accepts no responsibility for this drawing to any party other than the person by whom it was commissioned. This drawing has been prepared on behalf of Galliford Try by Sweco UK Ltd for the titled project or named part thereof and should not be relied upon or used for any other project without an independent check being carried out as to its suitability and prior written authority of Galliford Try being obtained. Sweco UK Ltd accepts no responsibility or liability for the consequences of this drawing being used for a purpose other than the purposes for which it was commissioned. Any person using or relying on this drawing for such other purpose agrees, and will by such use or reliance be taken to confirm his/her agreement, to indemnify Sweco UK Ltd for all loss or damage resulting therefrom.

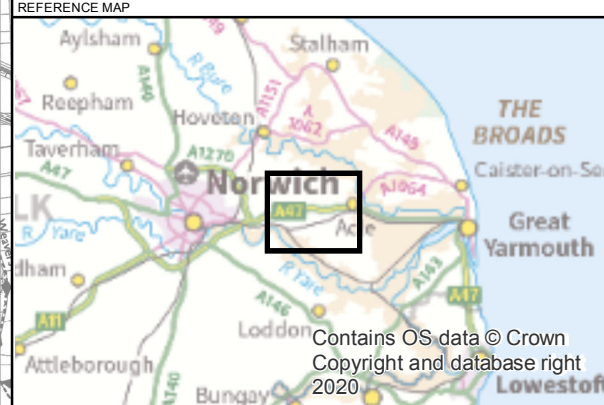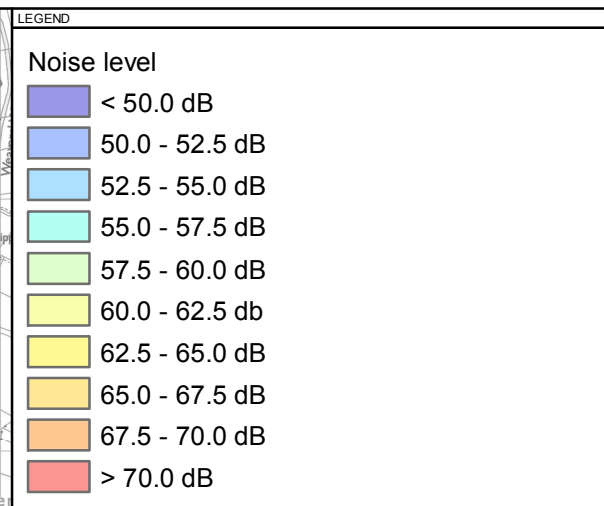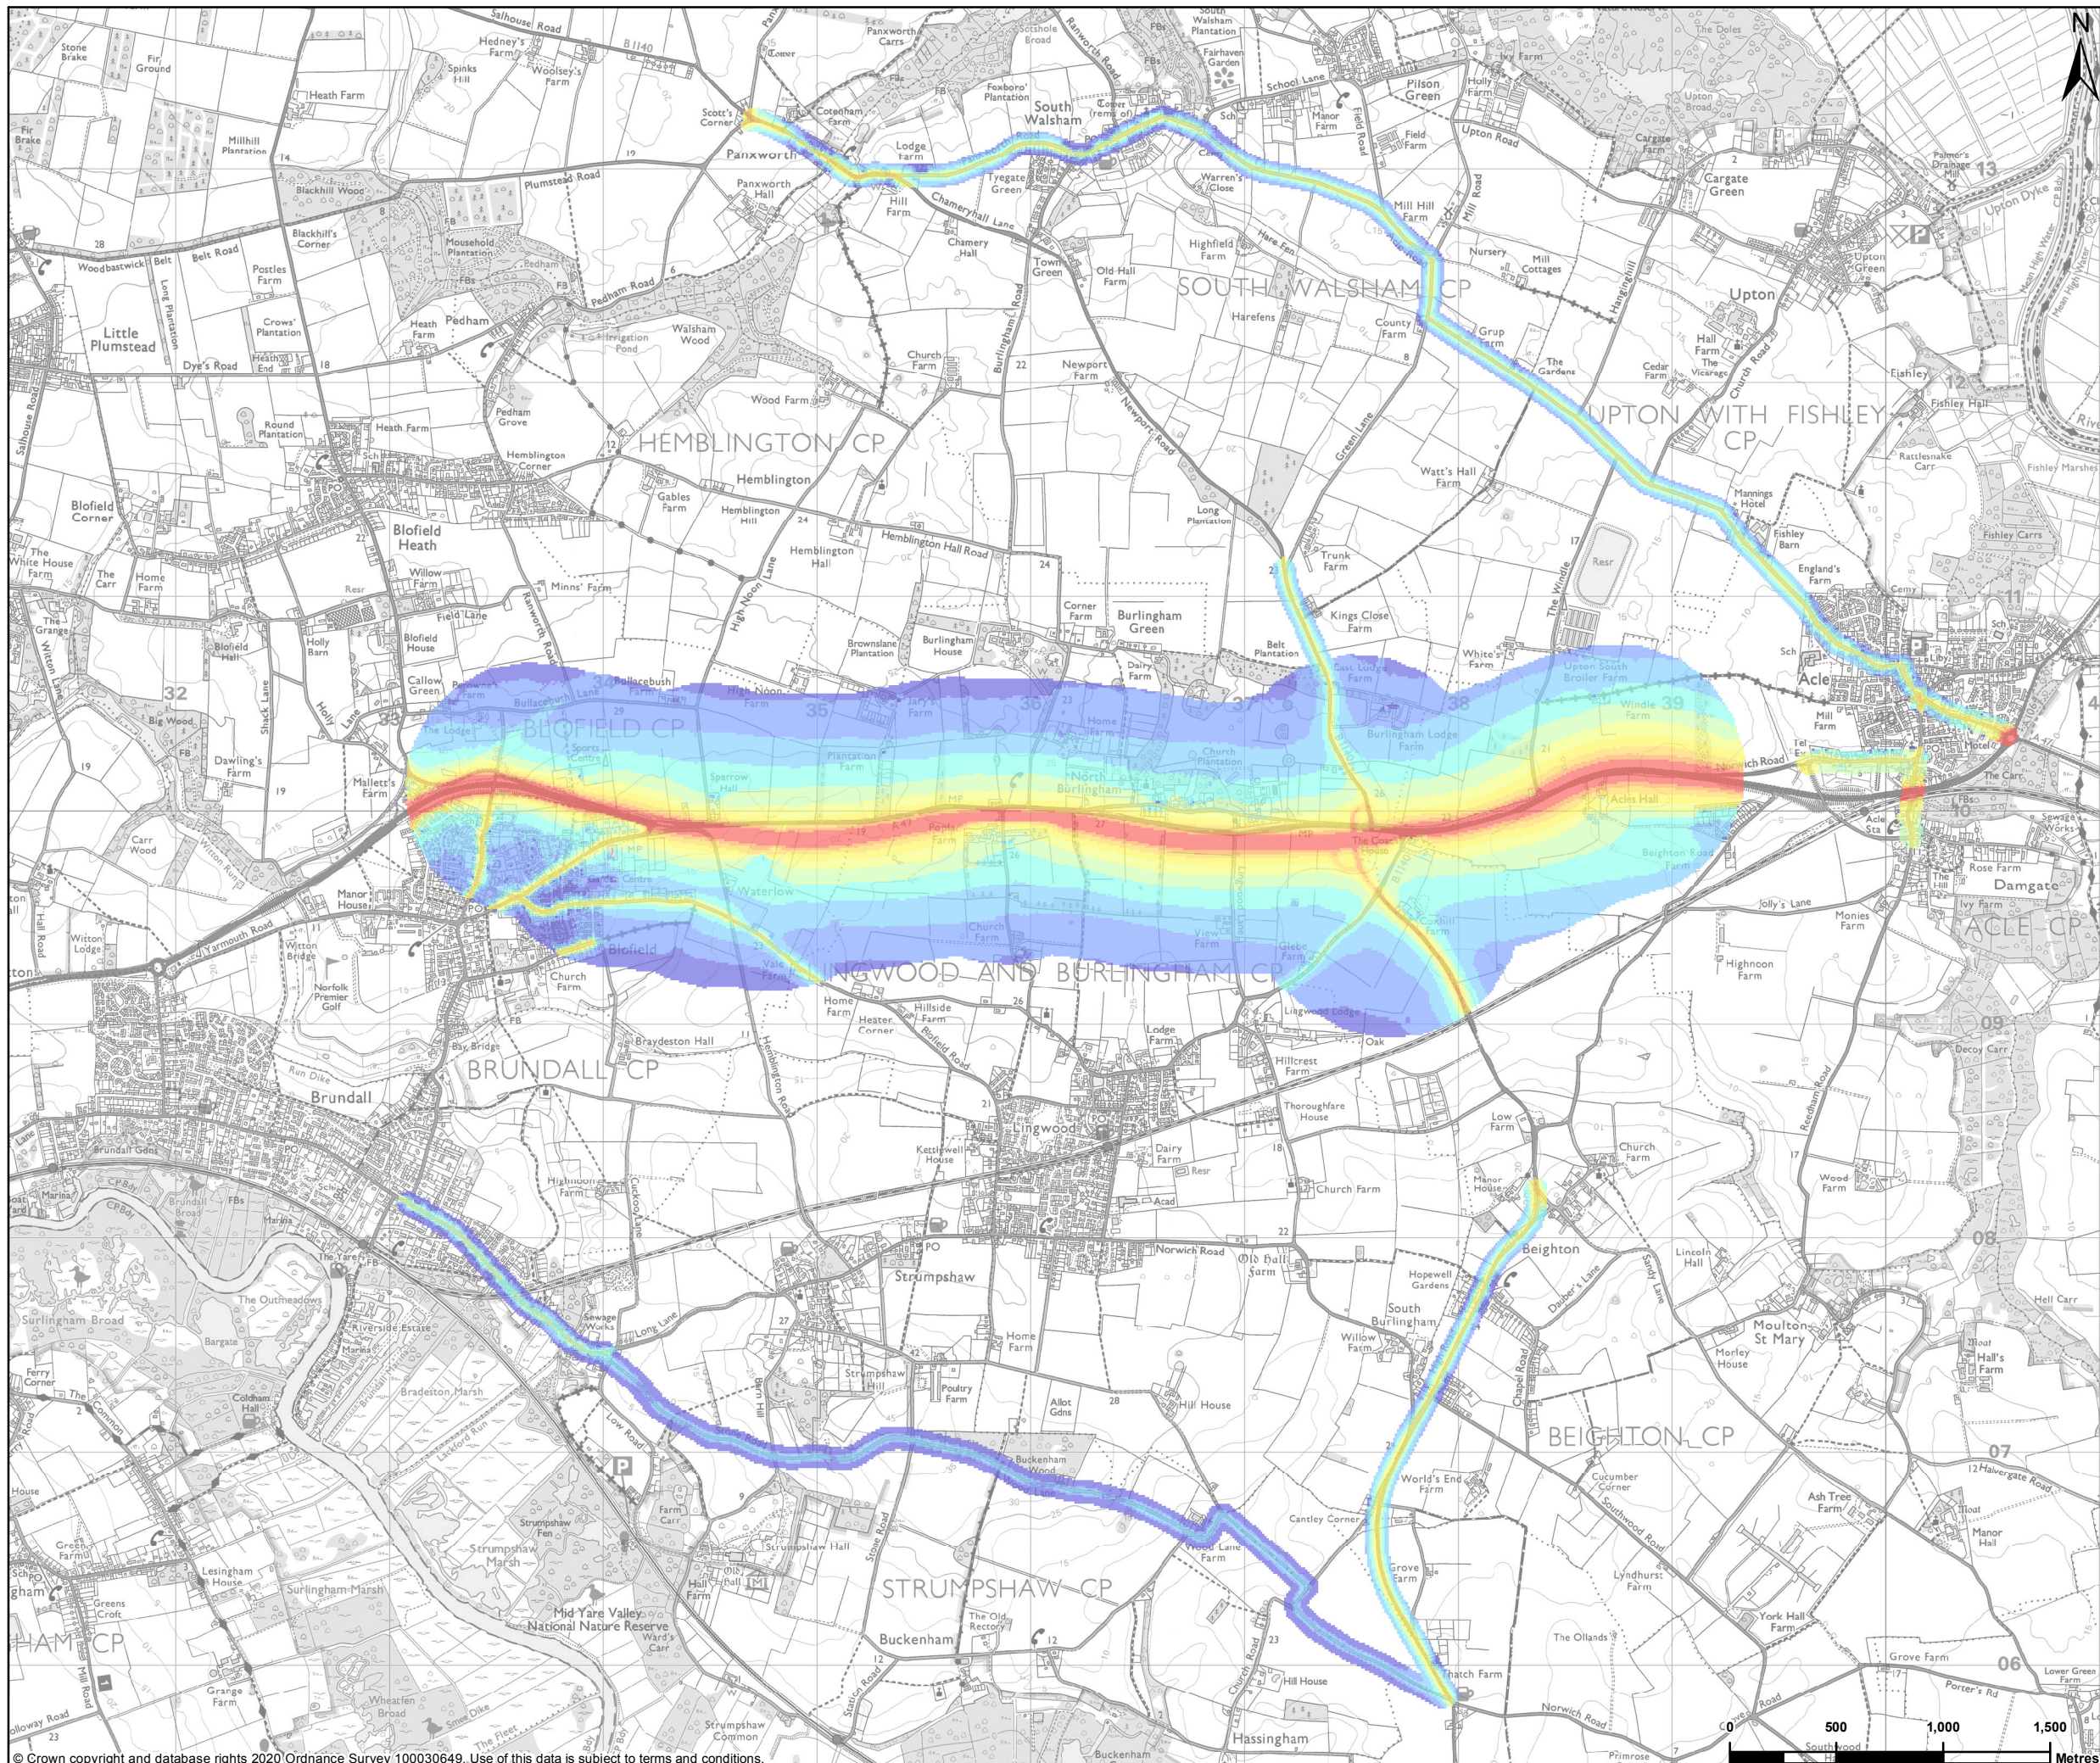

P01	27/08/2020	FIRST EDITION	PC	HJ	VV
REV	DATE	REVISION NOTE	ORG	CHKD	APPD

DESIGNER

**SWECO**

CONTRACTOR

**GallifordTry**

CLIENT

**highways  
england**

PROJECT TITLE

A47 BLOFIELD TO NORTH BURLINGHAM

PROJECT STAGE

PCF STAGE 3

DRAWING TITLE

FIGURE 11.6 - ROAD TRAFFIC NOISE LEVEL CONTOURS  
DO-SOMETHING FUTURE YEAR  
TR010040/APP/6.3

SUITABILITY

FOR INFORMATION




SHEET SIZE	SCALE	STATUS
A3	1:30,000	S2

DRAWING NUMBER

HE551490-GTY-ENV-000-DR-GI-30008

© Crown copyright and database rights 2020 Ordnance Survey 100030649. Use of this data is subject to terms and conditions.

This drawing should not be relied on or used in circumstances other than those for which it was originally prepared and for which Sweco UK Ltd was commissioned. Sweco UK Ltd accepts no responsibility for this drawing to any party other than the person by whom it was commissioned. This drawing has been prepared on behalf of Galliford Try by Sweco UK Ltd for the titled project or named part thereof and should not be relied upon or used for any other project without an independent check being carried out as to its suitability and prior written authority of Galliford Try being obtained. Sweco UK Ltd accepts no responsibility or liability for the consequences of this drawing being used for a purpose other than the purposes for which it was commissioned. Any person using or relying on this drawing for such other purpose agrees, and will by such use or reliance be taken to confirm his/her agreement, to indemnify Sweco UK Ltd for all loss or damage resulting therefrom.

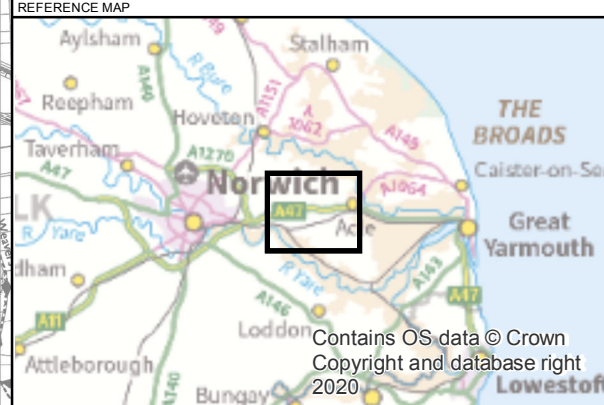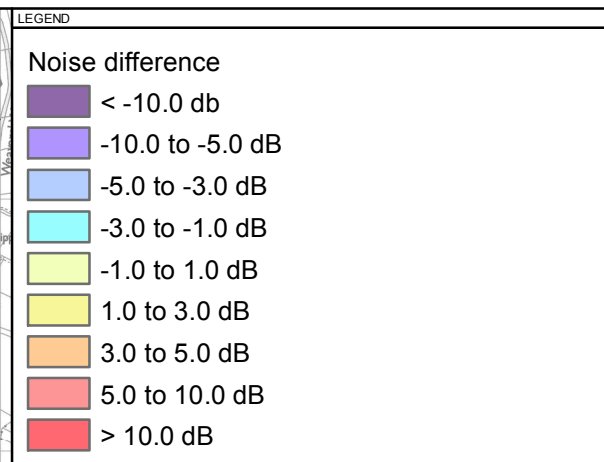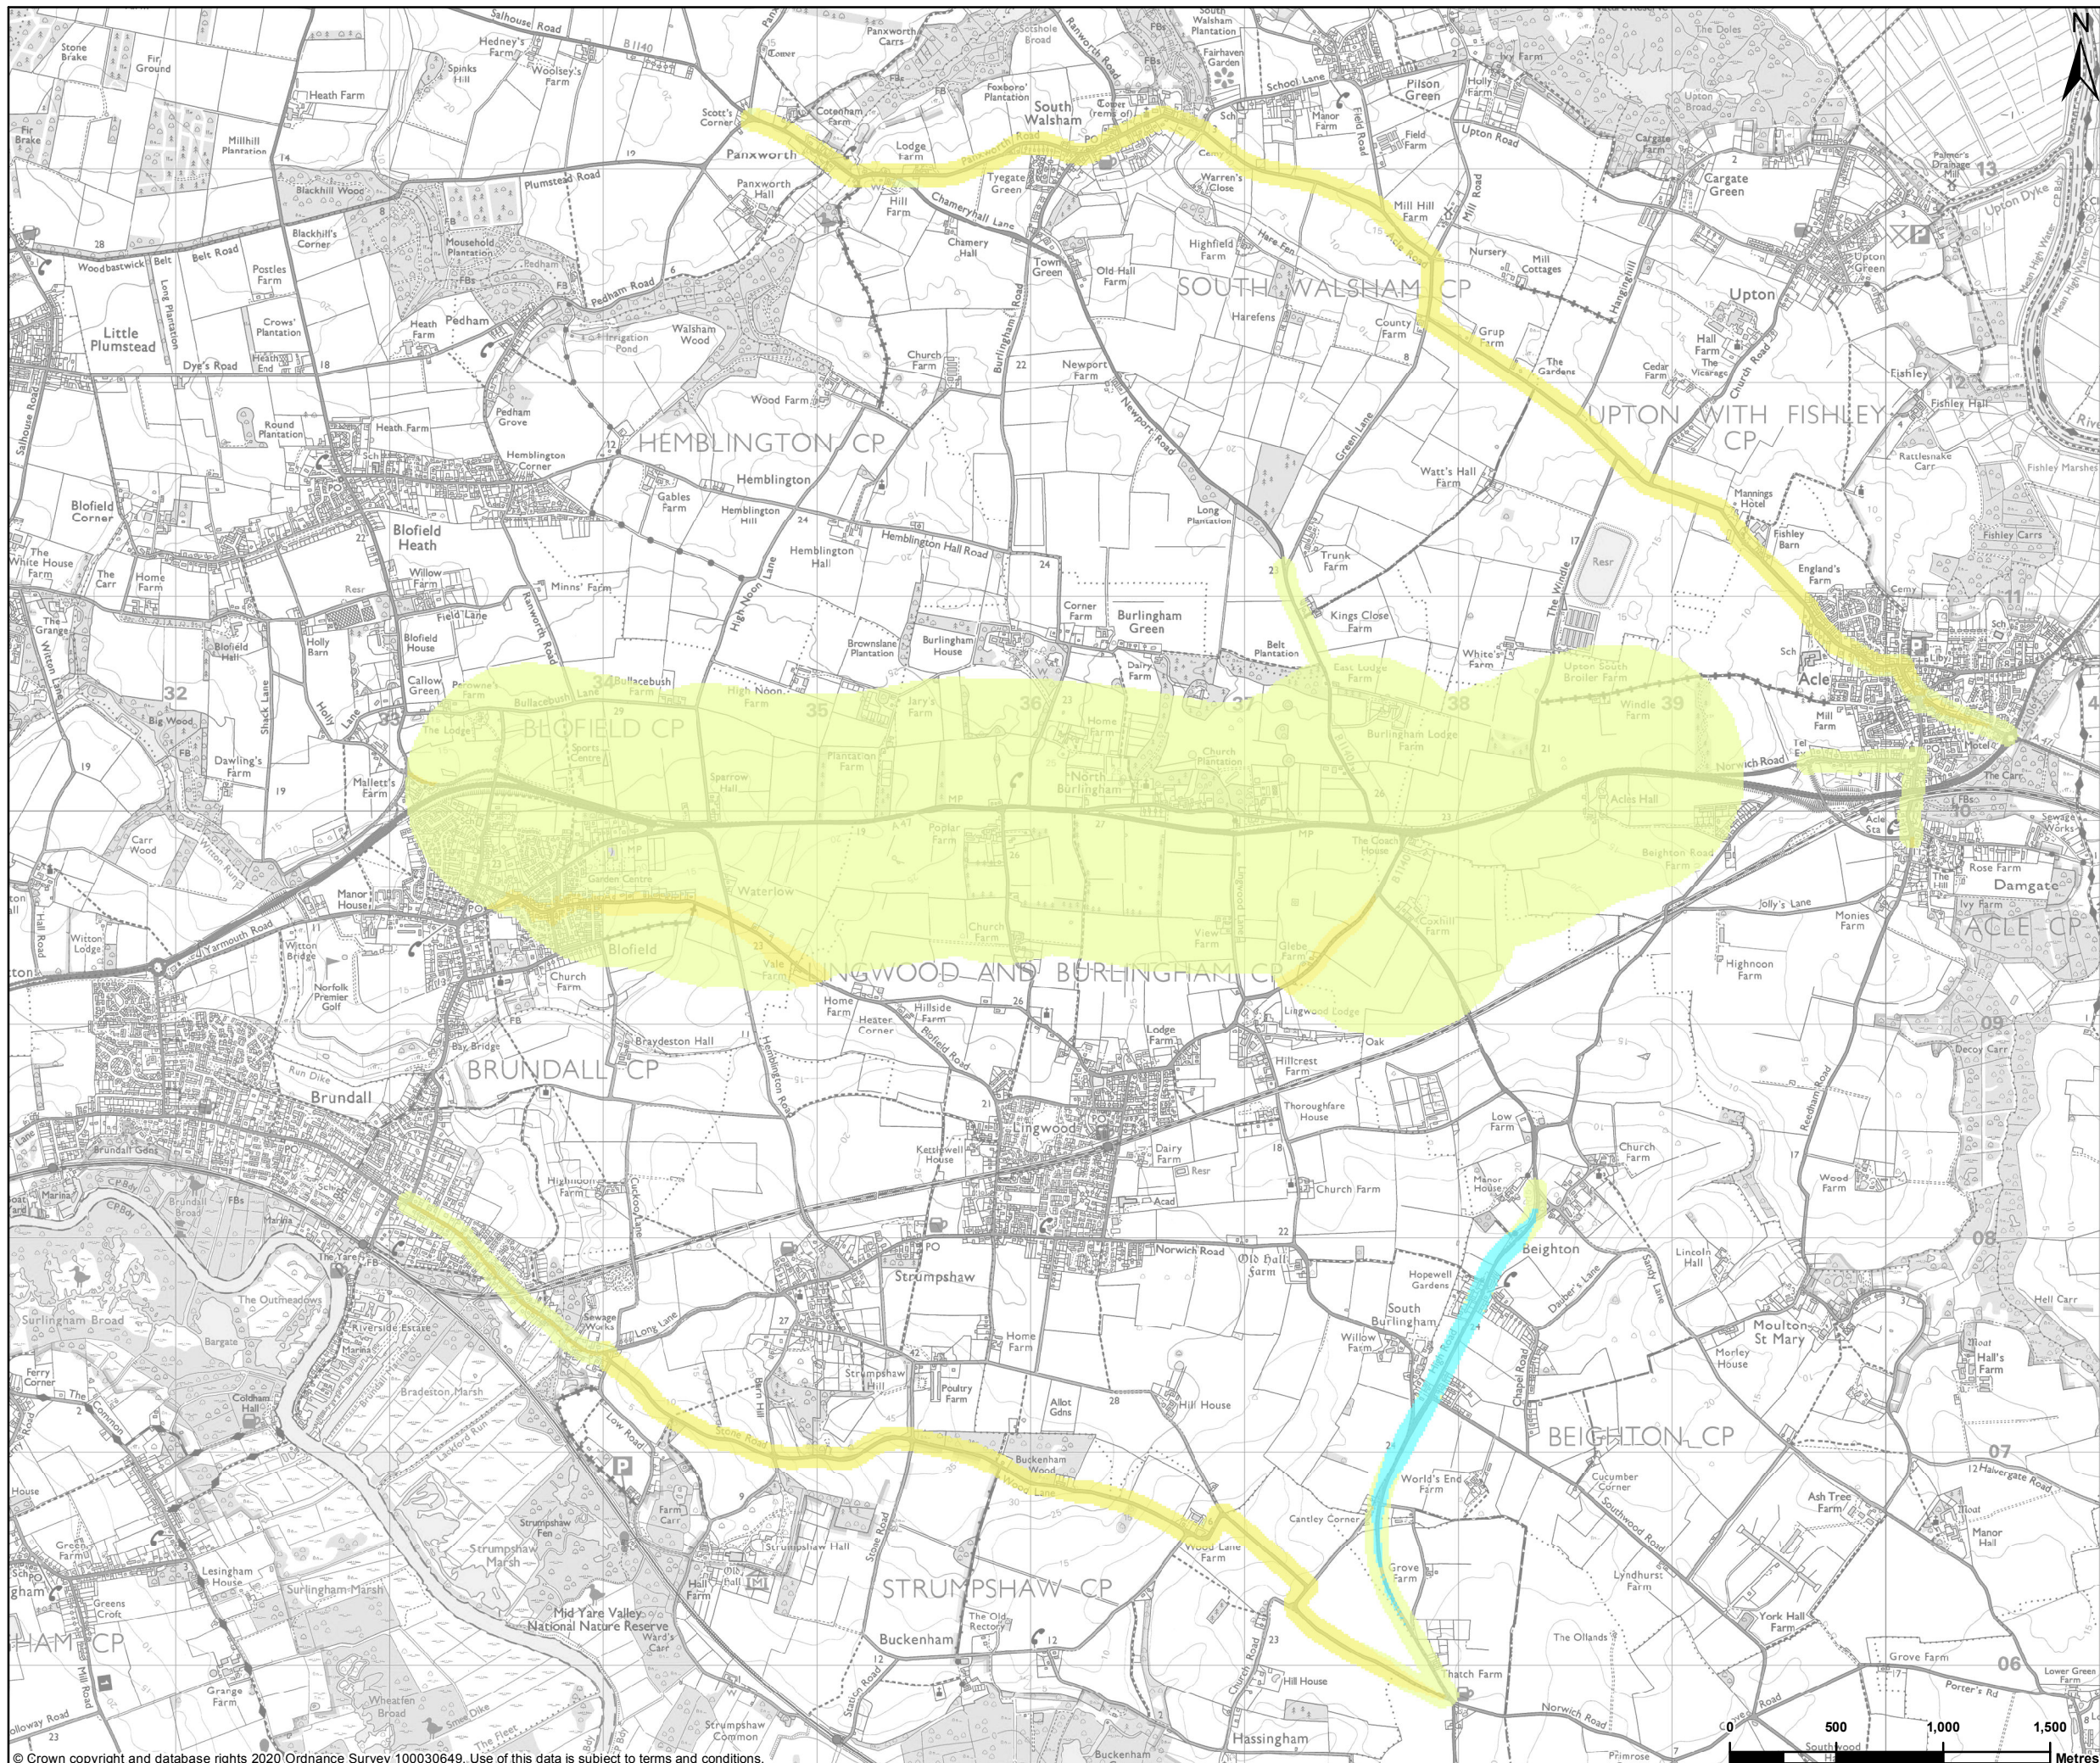

P01	27/08/2020	FIRST EDITION	PC	HJ	VV
REV	DATE	REVISION NOTE	ORG	CHKD	APPD

DESIGNER

**SWECO**

CONTRACTOR

**GallifordTry**

CLIENT

**highways  
england**

PROJECT TITLE

**A47 BLOFIELD TO NORTH BURLINGHAM**

PROJECT STAGE

**PCF STAGE 3**

DRAWING TITLE

**FIGURE 11.7 - NOISE DIFFERENCE CONTOURS  
LONG-TERM NOISE CHANGE WITHOUT  
THE PROPOSED SCHEME  
TR010040/APP/6.3**

SUITABILITY

**FOR INFORMATION**




SHEET SIZE	SCALE	STATUS
A3	1:30,000	S2

DRAWING NUMBER

**HE551490-GTY-ENV-000-DR-GI-30009**

© Crown copyright and database rights 2020 Ordnance Survey 100030649. Use of this data is subject to terms and conditions.

This drawing should not be relied on or used in circumstances other than those for which it was originally prepared and for which Sweco UK Ltd was commissioned. Sweco UK Ltd accepts no responsibility for this drawing to any party other than the person by whom it was commissioned. This drawing has been prepared on behalf of Galliford Try by Sweco UK Ltd for the titled project or named part thereof and should not be relied upon or used for any other project without an independent check being carried out as to its suitability and prior written authority of Galliford Try being obtained. Sweco UK Ltd accepts no responsibility or liability for the consequences of this drawing being used for a purpose other than the purposes for which it was commissioned. Any person using or relying on this drawing for such other purpose agrees, and will by such use or reliance be taken to confirm his/her agreement, to indemnify Sweco UK Ltd for all loss or damage resulting therefrom.

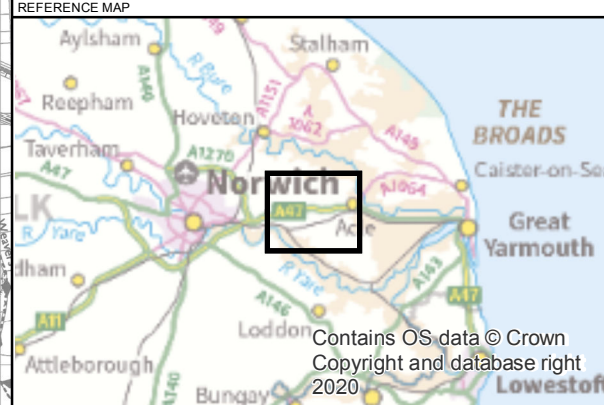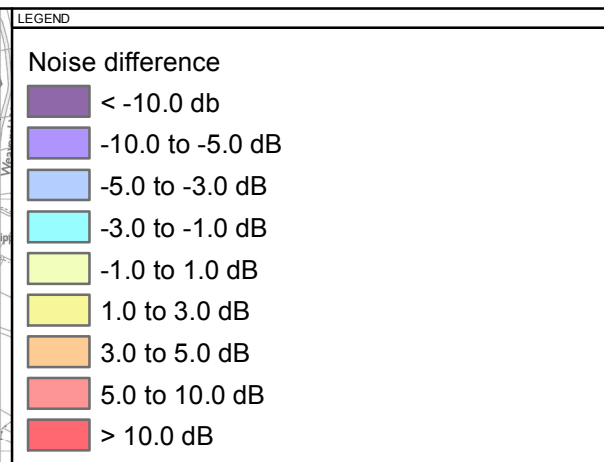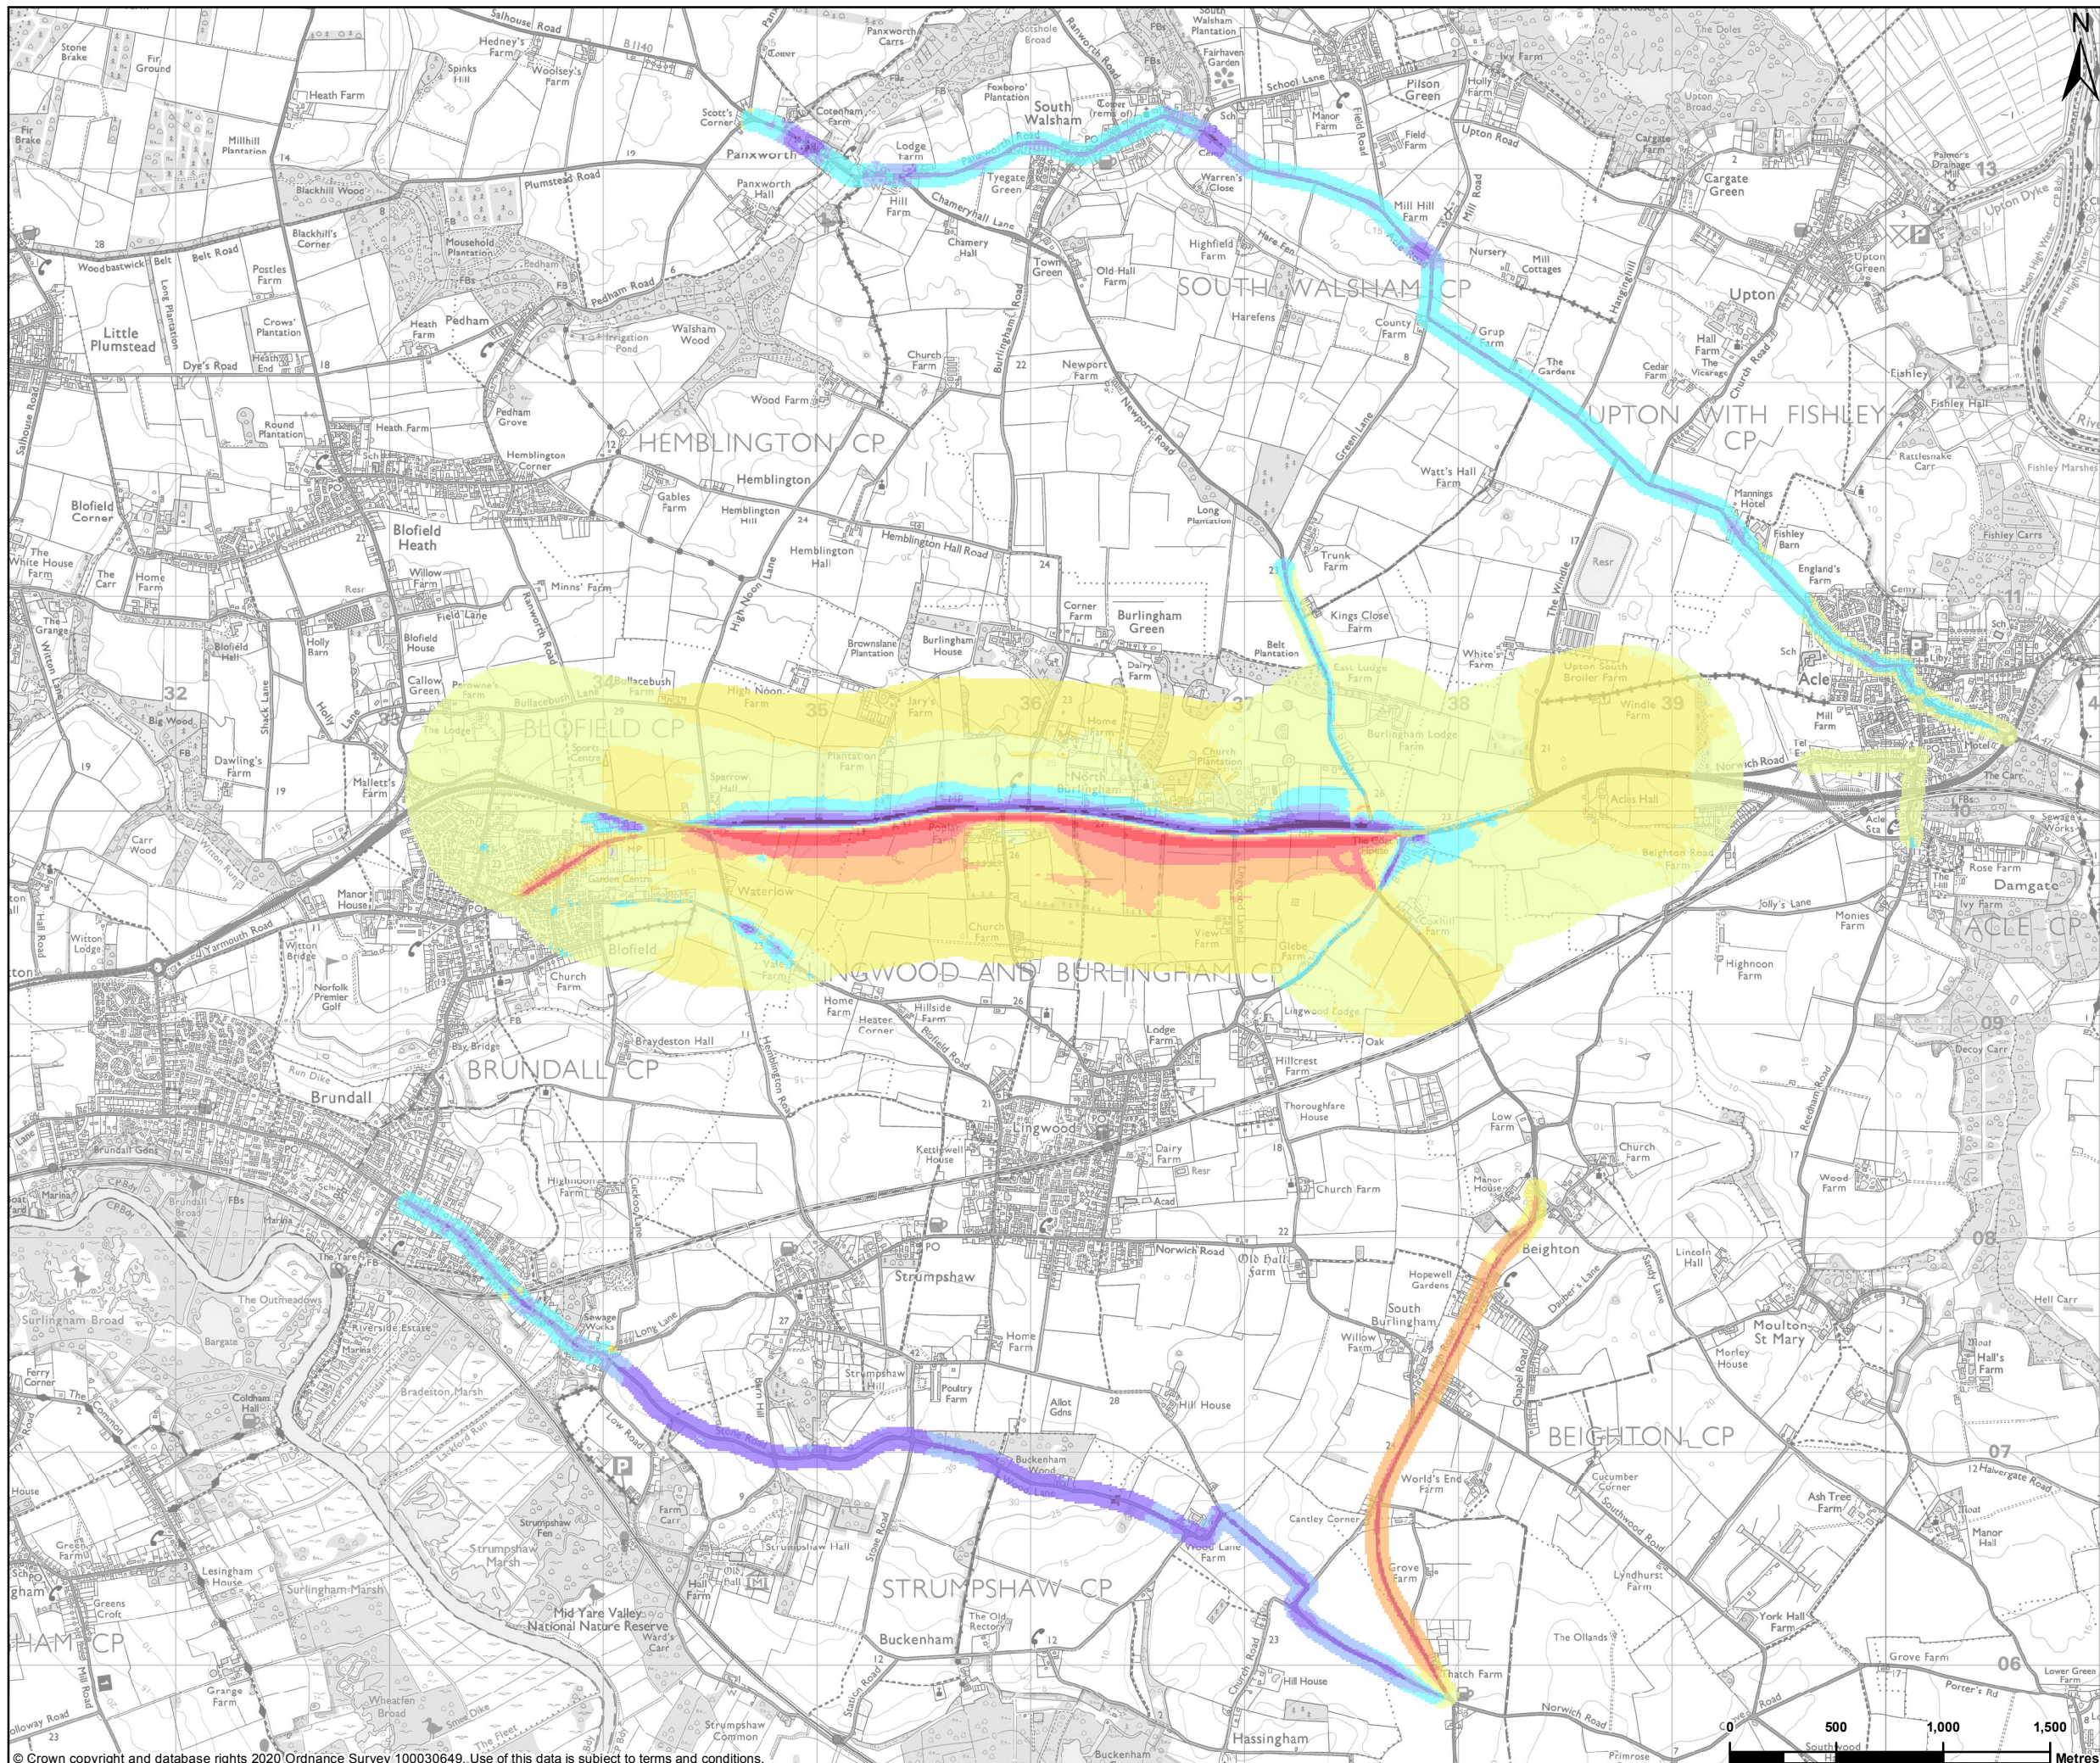

P01	27/08/2020	FIRST EDITION	PC	HJ	VV
REV	DATE	REVISION NOTE	ORG	CHKD	APPD

DESIGNER

**SWECO**

CONTRACTOR

**GallifordTry**

CLIENT

**highways  
england**

PROJECT TITLE

**A47 BLOFIELD TO NORTH BURLINGHAM**

PROJECT STAGE

**PCF STAGE 3**

DRAWING TITLE

**FIGURE 11.8 - NOISE DIFFERENCE CONTOURS  
SHORT-TERM NOISE CHANGE WITH  
THE PROPOSED SCHEME  
TR010040/APP/6.3**

SUITABILITY

**FOR INFORMATION**




SHEET SIZE	SCALE	STATUS
A3	1:30,000	S2

DRAWING NUMBER

**HE551490-GTY-ENV-000-DR-GI-30010**

© Crown copyright and database rights 2020 Ordnance Survey 100030649. Use of this data is subject to terms and conditions.


This drawing should not be relied on or used in circumstances other than those for which it was originally prepared and for which Sweco UK Ltd was commissioned. Sweco UK Ltd accepts no responsibility for this drawing to any party other than the person by whom it was commissioned. This drawing has been prepared on behalf of Galliford Try by Sweco UK Ltd for the titled project or named part thereof and should not be relied upon or used for any other project without an independent check being carried out as to its suitability and prior written authority of Galliford Try being obtained. Sweco UK Ltd accepts no responsibility or liability for the consequences of this drawing being used for a purpose other than the purposes for which it was commissioned. Any person using or relying on this drawing for such other purpose agrees, and will by such use or reliance be taken to confirm his/her agreement, to indemnify Sweco UK Ltd for all loss or damage resulting therefrom.

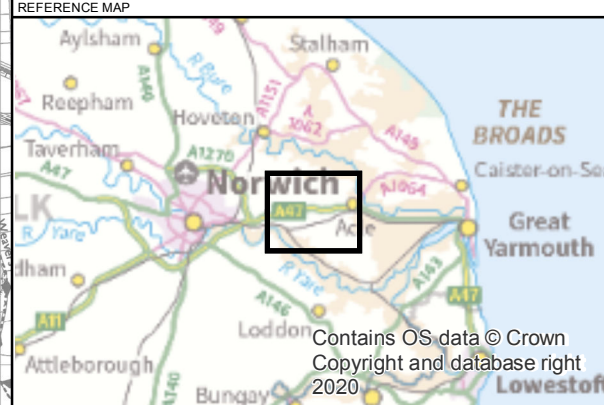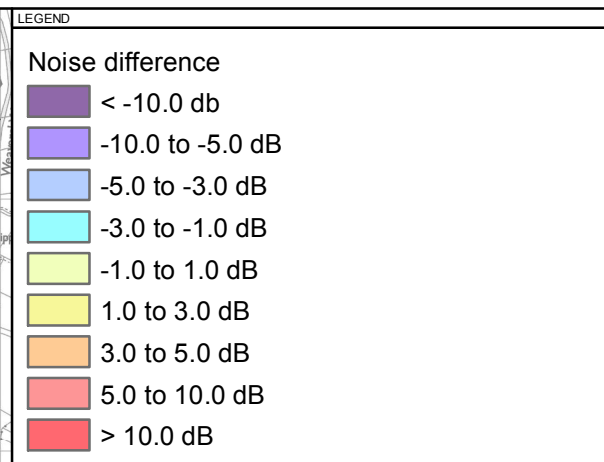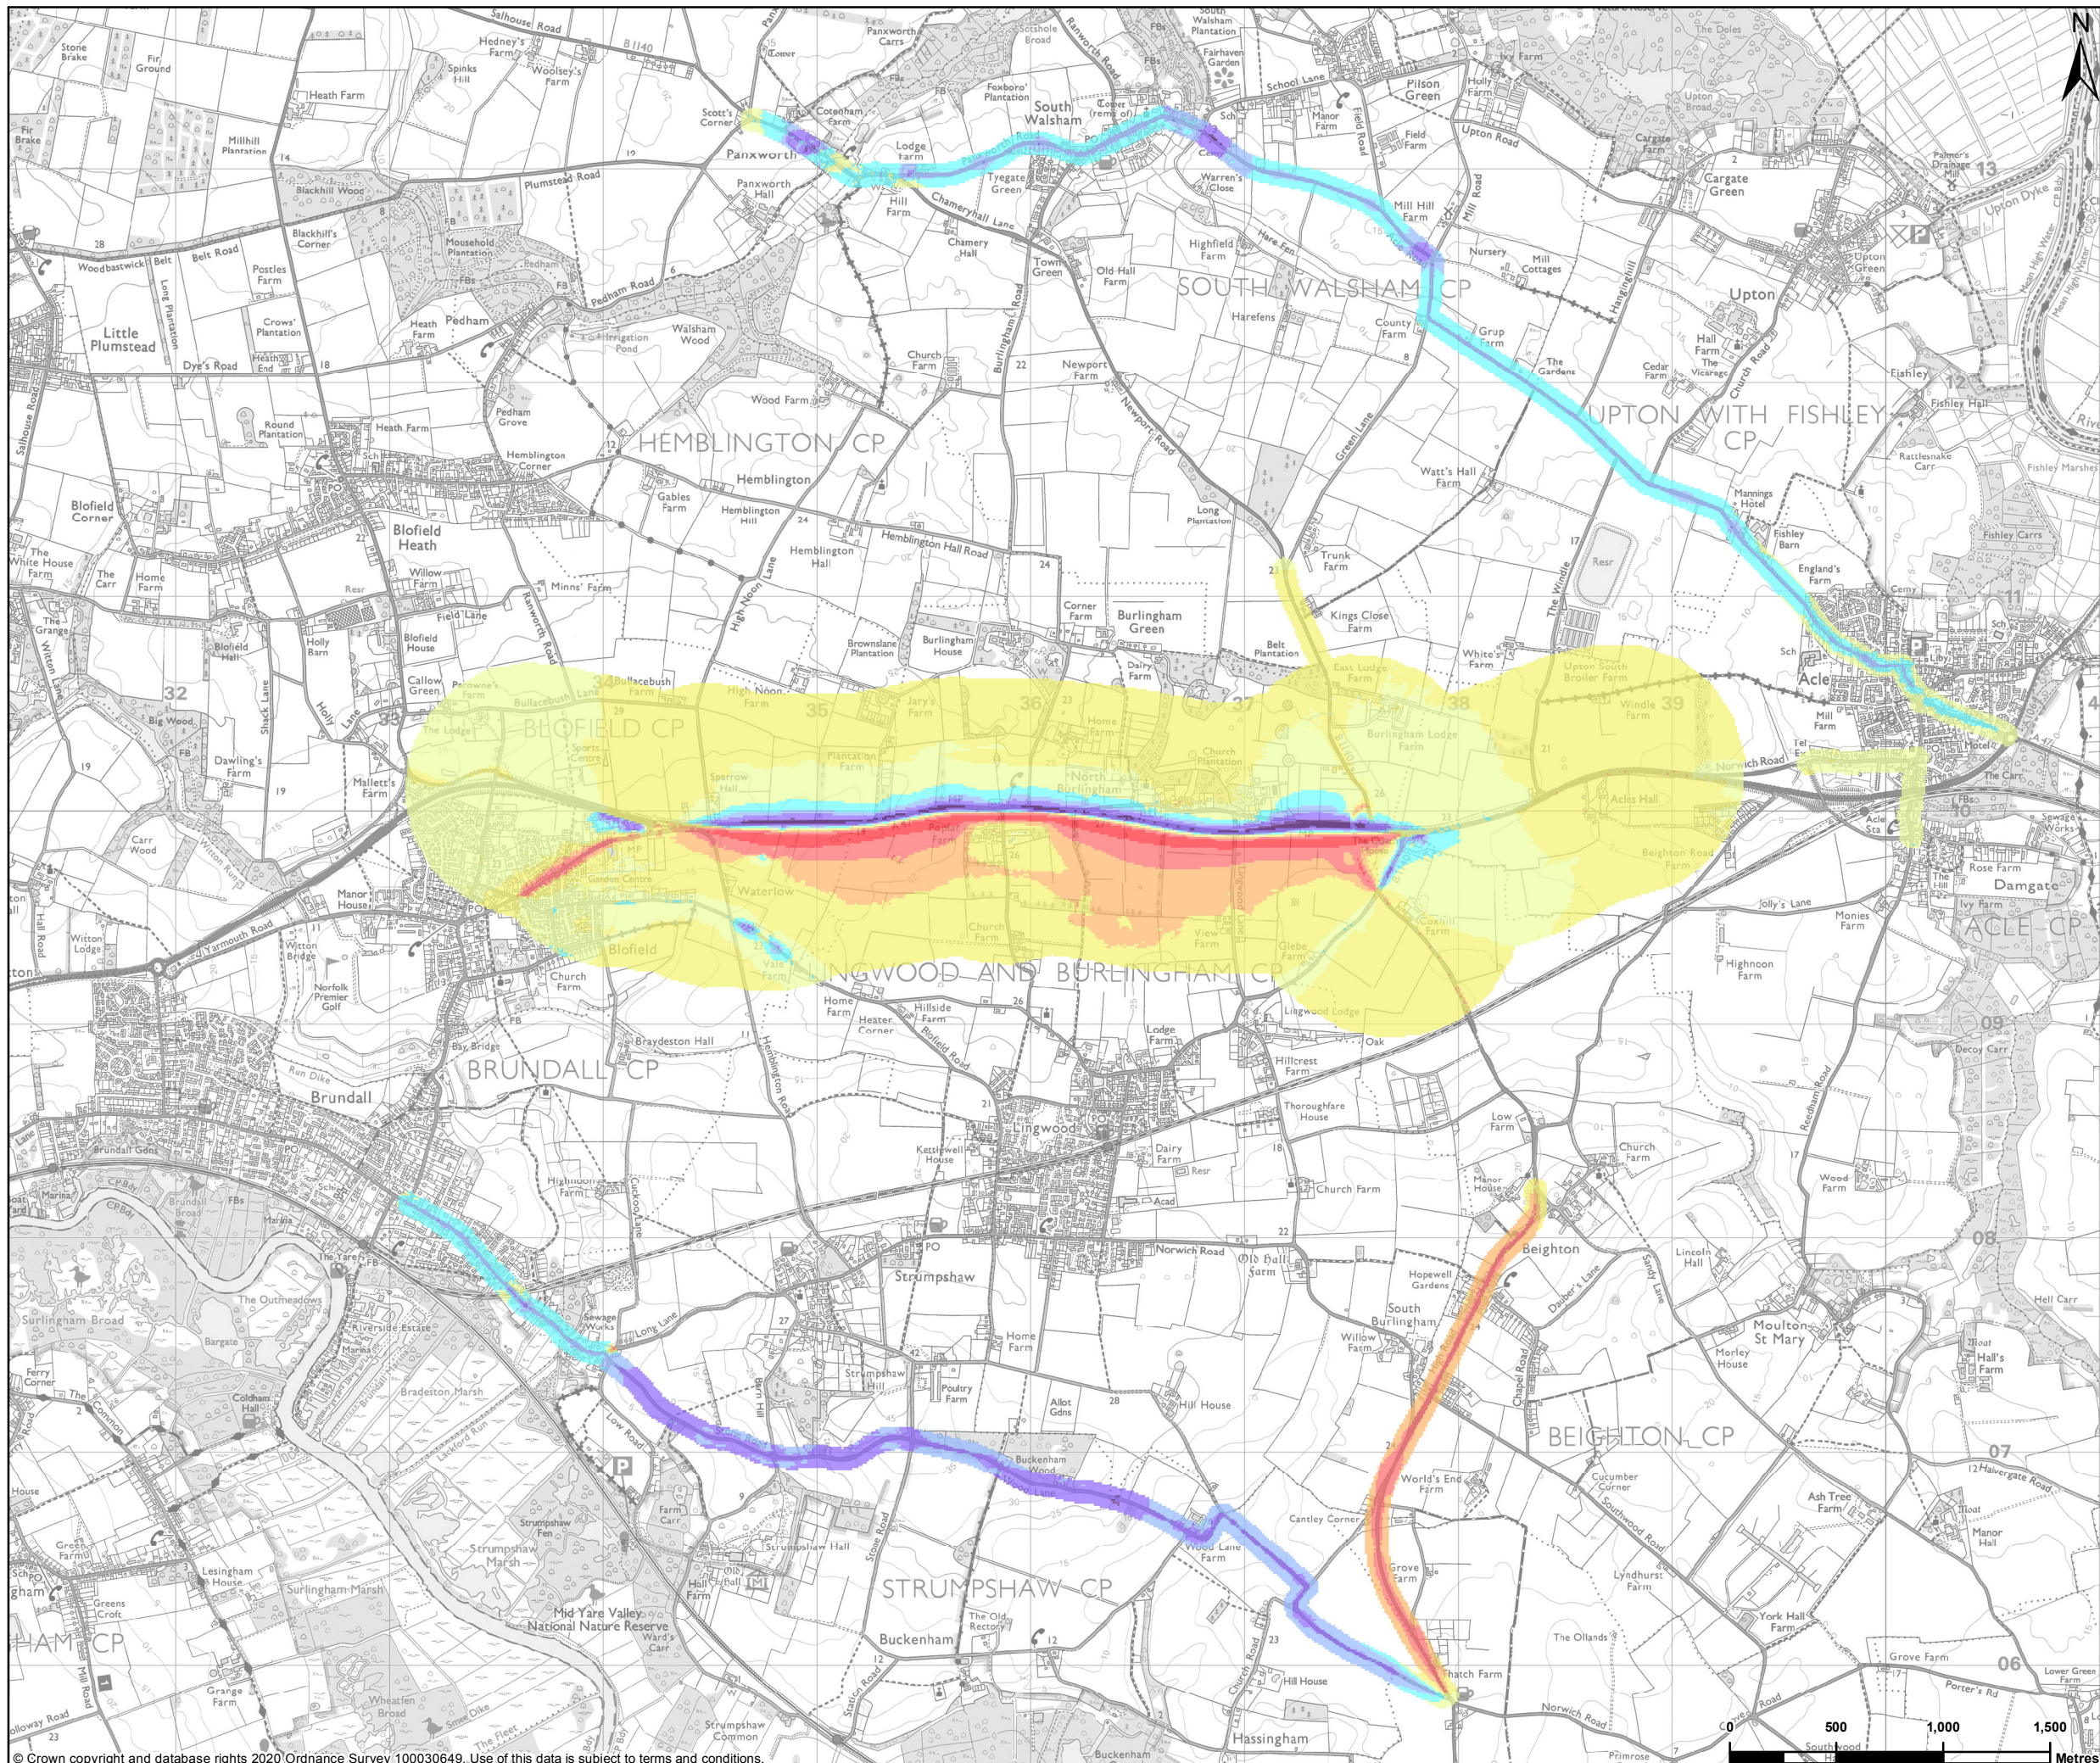

P01	27/08/2020	FIRST EDITION	PC	HJ	VV
REV	DATE	REVISION NOTE	ORG	CHKD	APPD
<b>DESIGNER</b>					
<b>SWECO</b>					
<b>CONTRACTOR</b>					
<b>GallifordTry</b>					
<b>CLIENT</b>					
<b>highways england</b>					
<b>PROJECT TITLE</b>					
A7 BLOFIELD TO NORTH BURLINGHAM					
<b>PROJECT STAGE</b>					
PCF STAGE 3					
<b>DRAWING TITLE</b>					
FIGURE 11.9 - NOISE DIFFERENCE CONTOURS LONG-TERM NOISE CHANGE WITH THE PROPOSED SCHEME TR010040/APP/6.3					
<b>SUITABILITY</b>					
FOR INFORMATION					
<b>SHEET SIZE</b>		<b>SCALE</b>		<b>STATUS</b>	
A3		1:30,000		S2	
<b>DRAWING NUMBER</b>					
HE551490-GTY-ENV-000-DR-GI-30011					


© Crown copyright and database rights 2020 Ordnance Survey 100030649. Use of this data is subject to terms and conditions.

This drawing should not be relied on or used in circumstances other than those for which it was originally prepared and for which Sweco UK Ltd was commissioned. Sweco UK Ltd accepts no responsibility for this drawing to any party other than the person by whom it was commissioned. This drawing has been prepared on behalf of Galliford Try by Sweco UK Ltd for the titled project or named part thereof and should not be relied upon or used for any other project without an independent check being carried out as to its suitability and prior written authority of Galliford Try being obtained. Sweco UK Ltd accepts no responsibility or liability for the consequences of this drawing being used for a purpose other than the purposes for which it was commissioned. Any person using or relying on this drawing for such other purpose agrees, and will by such use or reliance be taken to confirm his/her agreement, to indemnify Sweco UK Ltd for all loss or damage resulting therefrom.

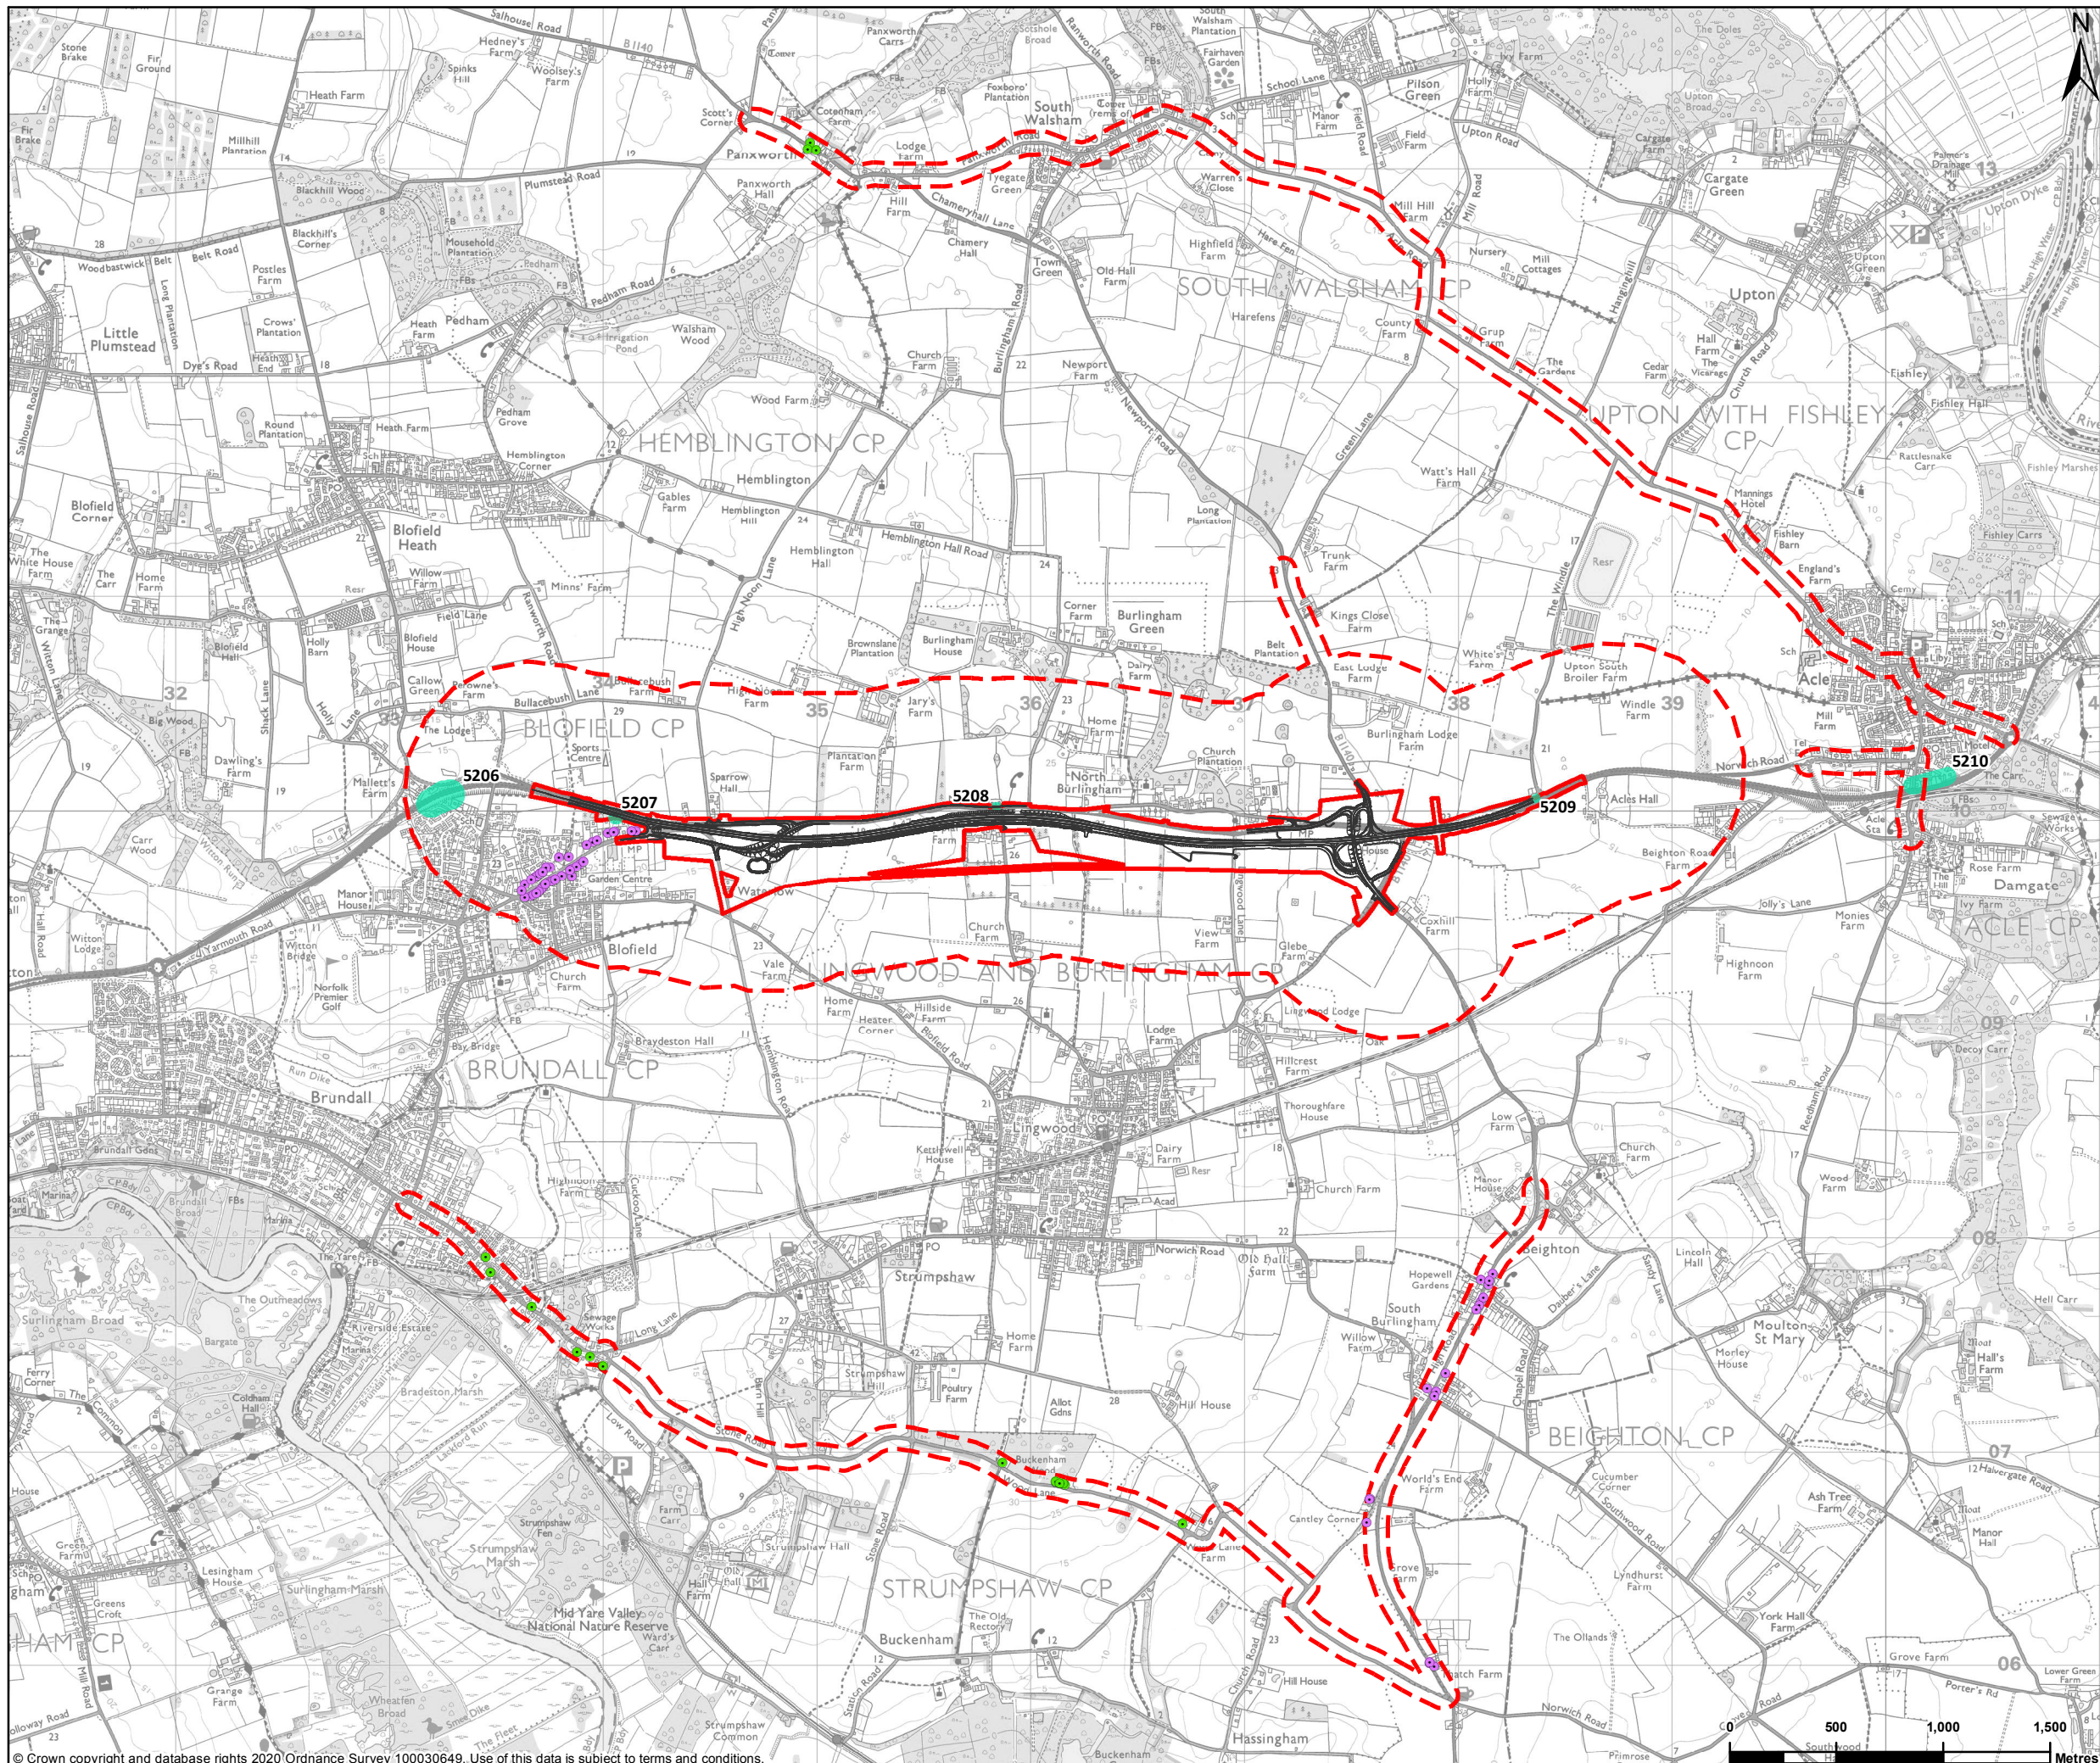

**LEGEND**

- Red line boundary
- Proposed scheme design
- Operational noise study area
- Significant adverse noise effects
- Significant beneficial noise effects
- Noise important area

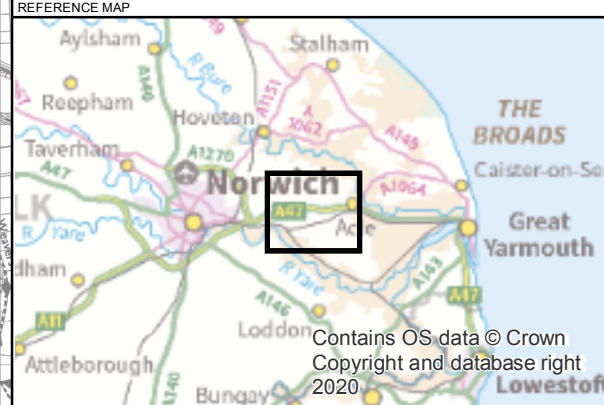

P01	23/11/2020	FIRST EDITION	PC	HJ	VV
REV	DATE	REVISION NOTE	ORG	CHKD	APPD

DESIGNER

**SWECO**

CONTRACTOR

**GallifordTry**

CLIENT

**highways  
england**

PROJECT TITLE

A47 BLOFIELD TO NORTH BURLINGHAM

PROJECT STAGE

PCF STAGE 3

DRAWING TITLE

FIGURE 11.10 - LOCATIONS OF SIGNIFICANT OPERATIONAL NOISE EFFECTS TR010040/APP/6.3

SUITABILITY

FOR INFORMATION

SHEET SIZE	SCALE	STATUS
A3	1:30,000	S2

DRAWING NUMBER

HE551490-GTY-ENV-000-DR-GI-30012

© Crown copyright and database rights 2020 Ordnance Survey 100030649. Use of this data is subject to terms and conditions.

This drawing should not be relied on or used in circumstances other than those for which it was originally prepared and for which Sweco UK Ltd was commissioned. Sweco UK Ltd accepts no responsibility for this drawing to any party other than the person by whom it was commissioned. This drawing has been prepared on behalf of Galliford Try by Sweco UK Ltd for the titled project or named part thereof and should not be relied upon or used for any other project without an independent check being carried out as to its suitability and prior written authority of Galliford Try being obtained. Sweco UK Ltd accepts no responsibility or liability for the consequences of this drawing being used for a purpose other than the purposes for which it was commissioned. Any person using or relying on this drawing for such other purpose agrees, and will by such use or reliance be taken to confirm his/her agreement, to indemnify Sweco UK Ltd for all loss or damage resulting therefrom.