



Plot Date: 24 January 2020 13:23:07
File Name: I:\Workspace\Stage 3 Figures\Landscape and Environment - Air Quality\HE514465-ACM-EGN-M54_SW_PR_Z-DRLA-0001 - Figure 5.1 - Air Quality Study Area.mxd

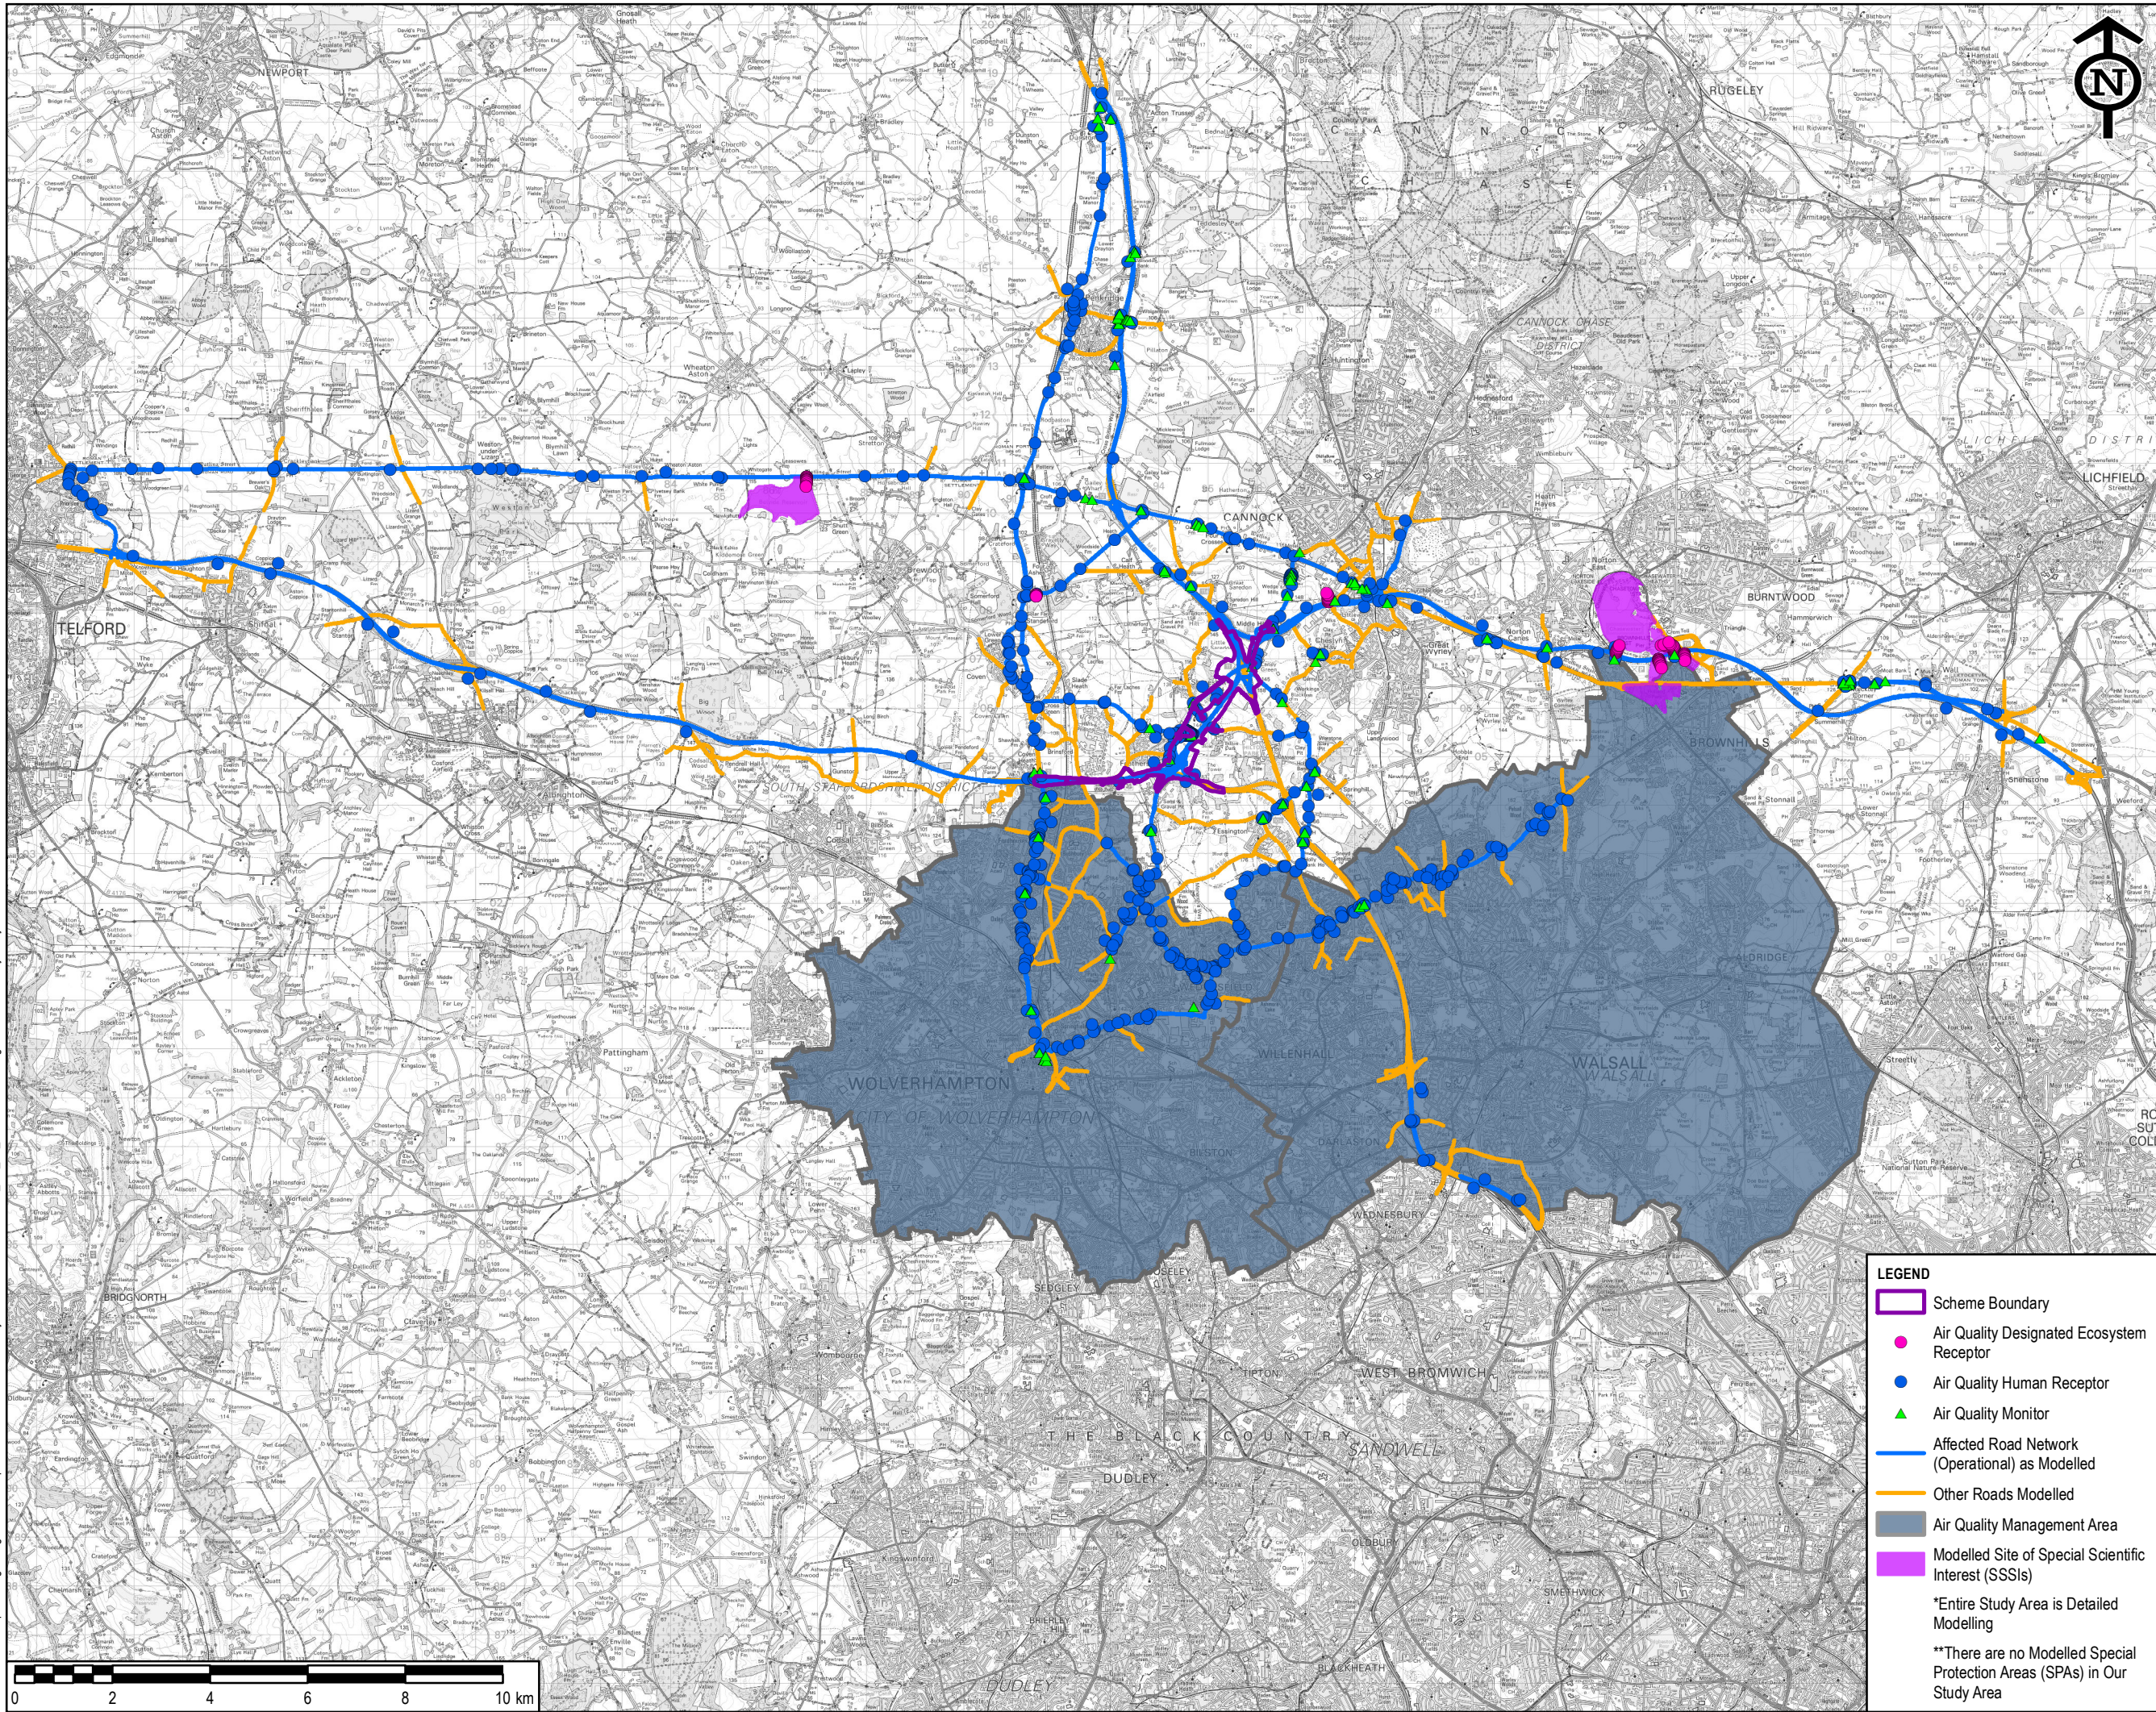

- LEGEND**
- Scheme Boundary
 - Air Quality Designated Ecosystem Receptor
 - Air Quality Human Receptor
 - ▲ Air Quality Monitor
 - Affected Road Network (Operational) as Modelled
 - Other Roads Modelled
 - Air Quality Management Area
 - Modelled Site of Special Scientific Interest (SSSIs)
- *Entire Study Area is Detailed Modelling
- **There are no Modelled Special Protection Areas (SPAs) in Our Study Area

SAFETY, HEALTH AND ENVIRONMENTAL INFORMATION BOX				
IT IS ASSUMED THAT ALL WORKS ON THIS DRAWING WILL BE CARRIED OUT BY A COMPETENT CONTRACTOR WORKING, WHERE APPROPRIATE, TO AN APPROPRIATE METHOD STATEMENT.				
THIS DRAWING IS TO BE USED ONLY FOR THE PURPOSE OF ISSUE THAT IT WAS ISSUED FOR AND IS SUBJECT TO AMENDMENT.				
EXCEPTIONAL RISKS RELATING TO THE WORKS ASSOCIATED WITH THIS DRAWING ARE IDENTIFIED BELOW.				
CONSTRUCTION				
MAINTENANCE / OPERATION / DECOMMISSIONING / DEMOLITION				
NOTES				
1. THIS DRAWING IS TO BE READ IN CONJUNCTION WITH ALL OTHER RELEVANT DOCUMENTATION.				
2. DO NOT SCALE FROM THIS DRAWING, USE ONLY PRINTED DIMENSIONS.				
3. ALL DIMENSIONS IN MILLIMETRES, ALL CHAINAGES, LEVELS AND COORDINATES ARE IN METRES UNLESS DEFINED OTHERWISE.				
© Crown copyright and database rights 2019 Ordnance Survey 100030649				
Revised Template	EC AR	24/01/2020	P02	
First Issue	EC AR	08/10/2019	P01	
Revision Details	By Check	Date	Suffix	
Purpose of issue				
DCO APPLICATION				
Client Highways England The Cube 199 Wharfside Street Birmingham B1 1RN		Working on behalf of 		
Development Consent Order Number				
TR010054				
Project Title				
M54 TO M6 LINK ROAD				
Drawing Title				
FIGURE 5.1: AIR QUALITY STUDY AREA				
Designed EC	Drawn EC	Checked AR	Approved TP	Date 24/01/2020
Internal Project No. 60536736		Suitability S8		
Scale @ A3 1:125,000		Zone M54 to M6 Link Road		
THIS DOCUMENT HAS BEEN PREPARED PURSUANT TO AND SUBJECT TO THE TERMS OF AECOM'S APPOINTMENT BY ITS CLIENT. AECOM ACCEPTS NO LIABILITY FOR ANY USE OF THIS DOCUMENT OTHER THAN BY ITS ORIGINAL CLIENT OR FOLLOWING AECOM'S EXPRESS AGREEMENT TO SUCH USE, AND ONLY FOR THE PURPOSES FOR WHICH IT WAS PREPARED AND PROVIDED.				
Drawing Number Highways England PIN HE514465 M54_SW_PR_Z		Originator -ACM	Volume -EGN - -DR - LA - 0001	Rev P02