


Plot Date: 15 November 2019 11:46:29
 File Name: \\ukg3pfs001\ukg3pfs001\1\1\1\ENVIRONMENT\Practice Areas\GIS\Projects\M54\M6 Link\Workspace\Stage 3 Figures\Ecology\P02 Template\HE514465-ACM-EGN-M54_SW_PR_Z-DR-EG-0078 - Landowner Access Restrictions.mxd

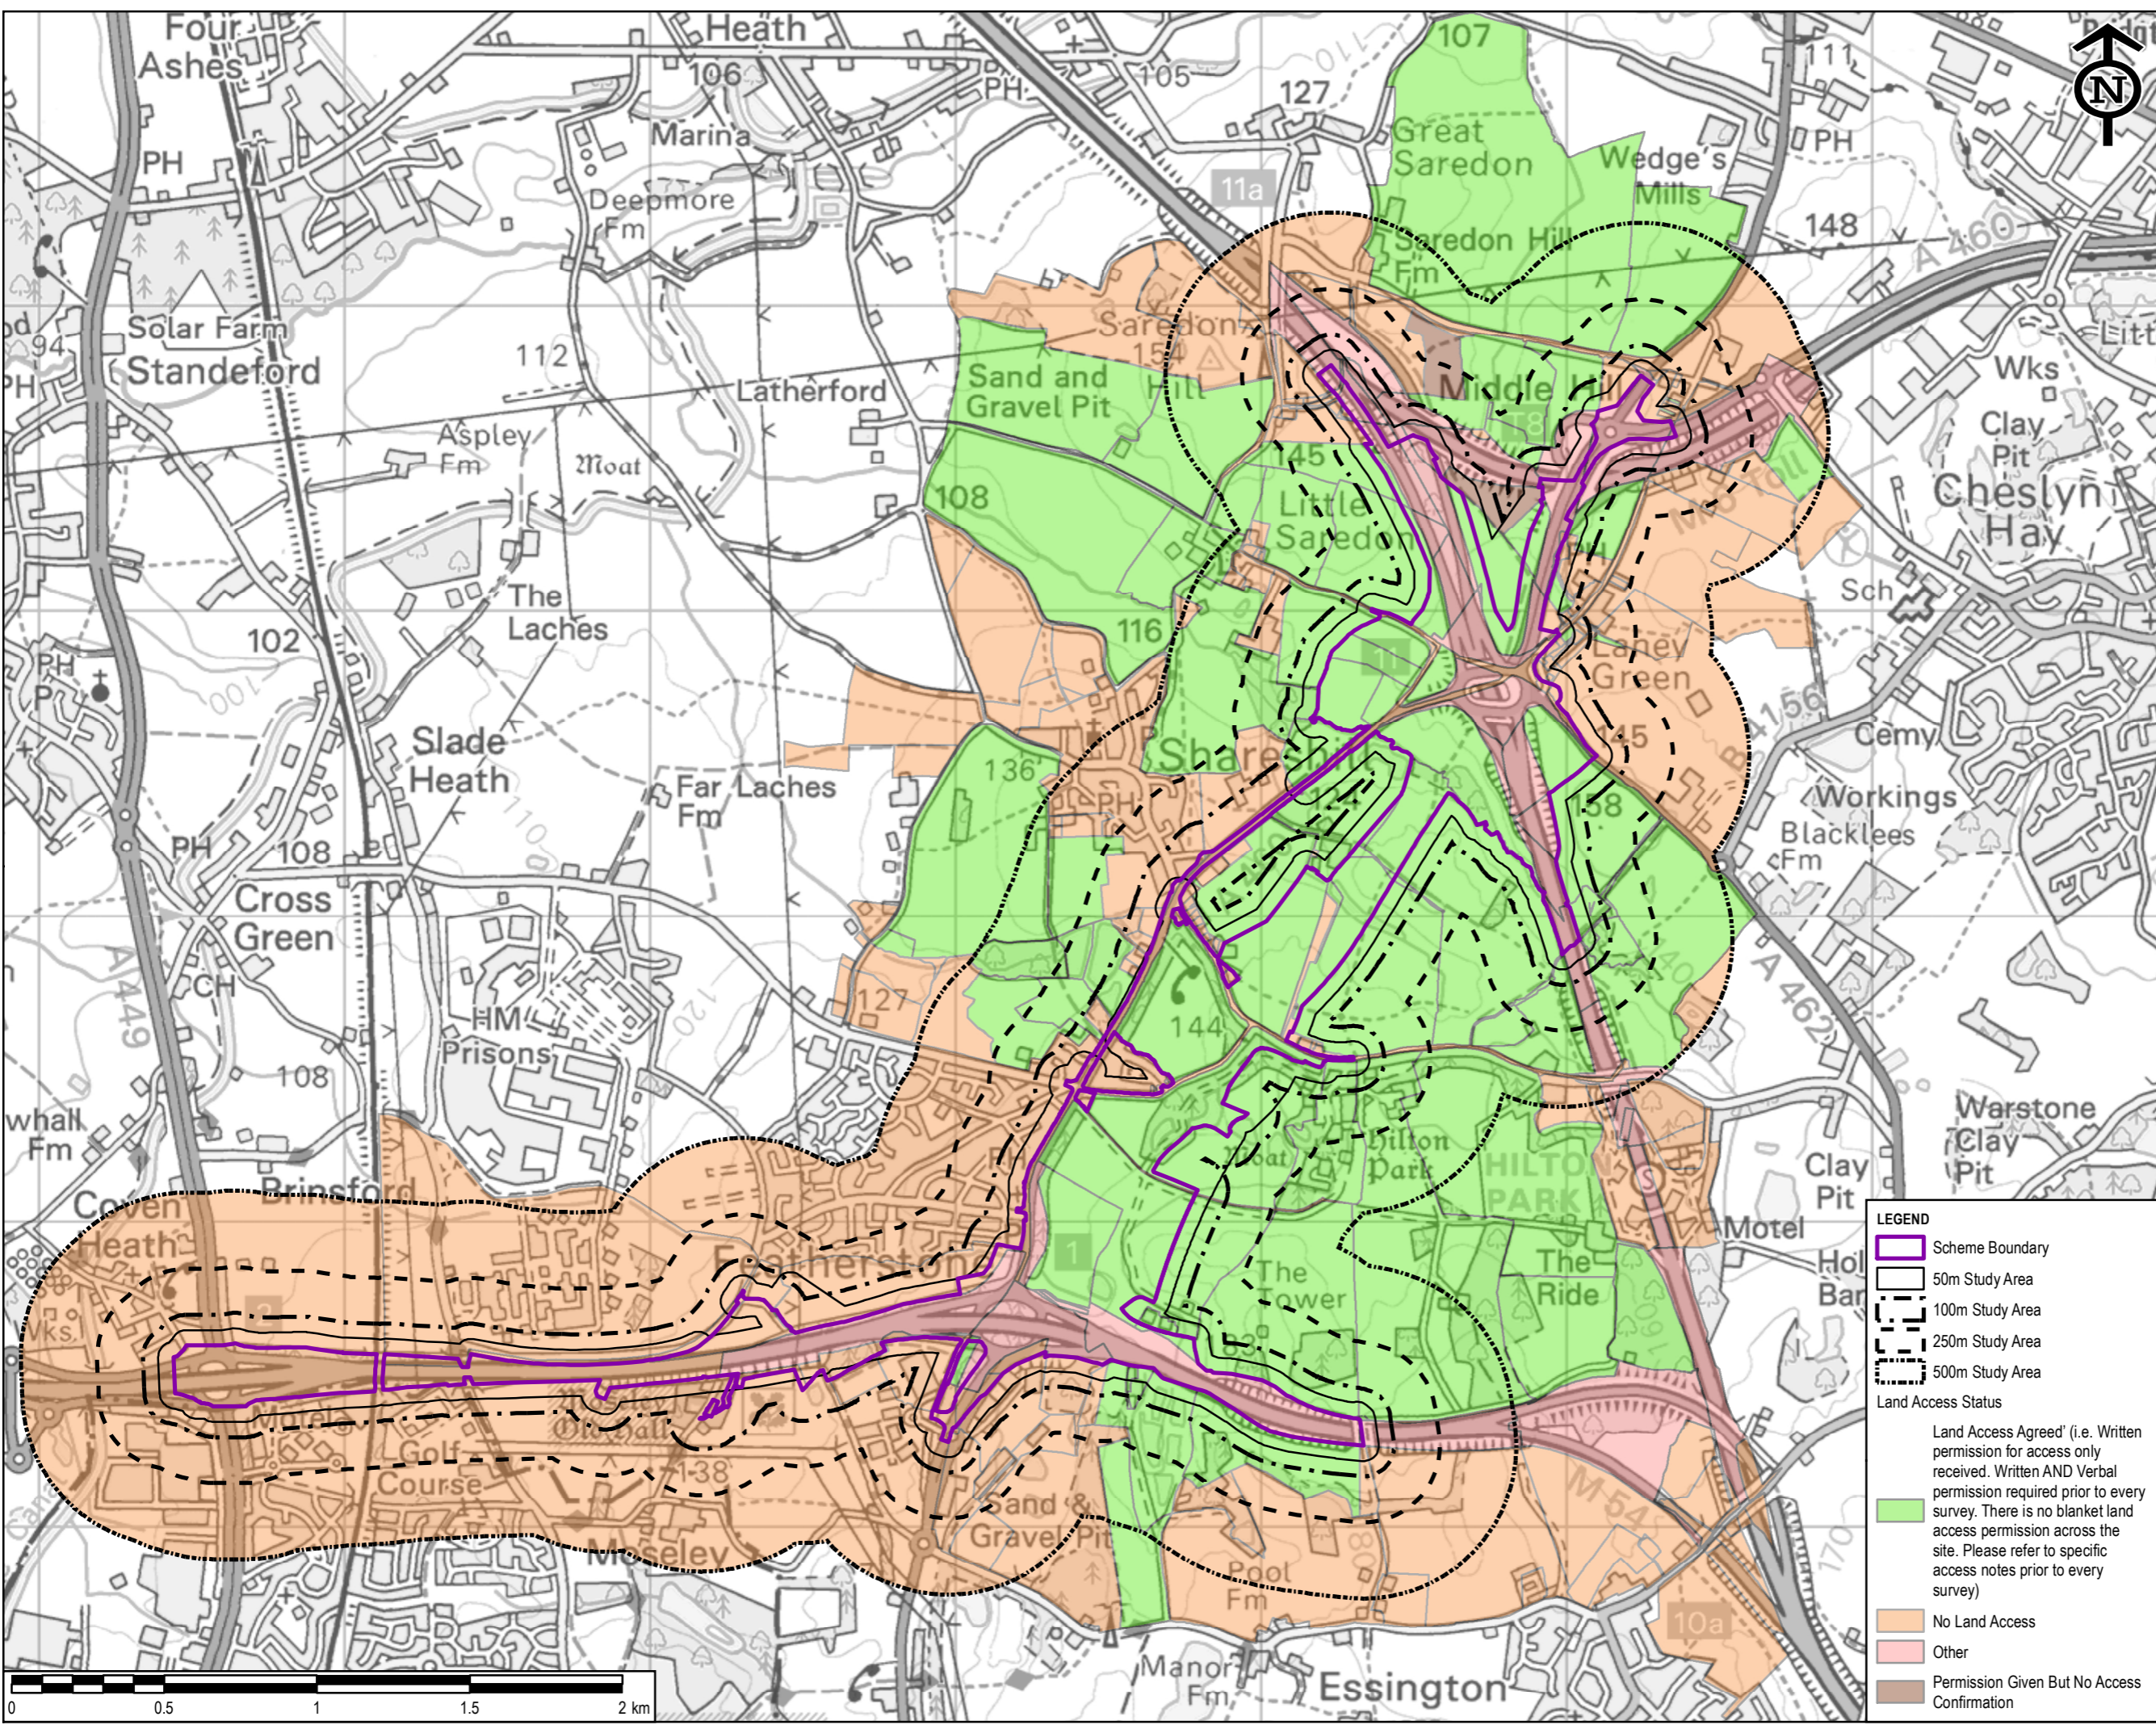

SAFETY, HEALTH AND ENVIRONMENTAL INFORMATION BOX

IT IS ASSUMED THAT ALL WORKS ON THIS DRAWING WILL BE CARRIED OUT BY A COMPETENT CONTRACTOR WORKING, WHERE APPROPRIATE, TO AN APPROPRIATE METHOD STATEMENT.

THIS DRAWING IS TO BE USED ONLY FOR THE PURPOSE OF ISSUE THAT IT WAS ISSUED FOR AND IS SUBJECT TO AMENDMENT.

EXCEPTIONAL RISKS RELATING TO THE WORKS ASSOCIATED WITH THIS DRAWING ARE IDENTIFIED BELOW.

CONSTRUCTION

MAINTENANCE / OPERATION / DECOMMISSIONING / DEMOLITION

NOTES

- THIS DRAWING IS TO BE READ IN CONJUNCTION WITH ALL OTHER RELEVANT DOCUMENTATION.
- DO NOT SCALE FROM THIS DRAWING, USE ONLY PRINTED DIMENSIONS.
- ALL DIMENSIONS IN MILLIMETRES, ALL CHAINAGES, LEVELS AND COORDINATES ARE IN METRES UNLESS DEFINED OTHERWISE.

© Crown copyright and database rights 2019
 Ordnance Survey 100030649

Revised Template	EC	AR	15/11/2019	P02
First Issue	EC	AR	04/12/18	P01
Revision Details	By	Check	Date	Suffix

Purpose of issue
DCO APPLICATION

Client
 Highways England
 The Cube
 199 Wharfedale Street
 Birmingham
 B1 1RN

Working on behalf of

Development Consent Order Number
TR010054

Project Title
M54 TO M6 LINK ROAD

Drawing Title
**FIGURE 8.4:
 LANDOWNER ACCESS**

Designed	Drawn	Checked	Approved	Date
EC	EC	AR	TP	15/11/2019

Internal Project No.
 60536736

Suitability
 S8

Scale @ A3
 1:20,000

Zone
 M54 to M6 Link Road

THIS DOCUMENT HAS BEEN PREPARED PURSUANT TO AND SUBJECT TO THE TERMS OF AECOM'S APPOINTMENT BY ITS CLIENT. AECOM ACCEPTS NO LIABILITY FOR ANY USE OF THIS DOCUMENT OTHER THAN BY ITS ORIGINAL CLIENT OR FOLLOWING AECOM'S EXPRESS AGREEMENT TO SUCH USE, AND ONLY FOR THE PURPOSES FOR WHICH IT WAS PREPARED AND PROVIDED.

Drawing Number	Originator	Volume	Rev
HE514465	-ACM	-EGN	P02
M54_SW_PR_Z	-ACM	-DR-EG-0043	
Location	Type	Role	Number

LEGEND

- Scheme Boundary
- 50m Study Area
- 100m Study Area
- 250m Study Area
- 500m Study Area

Land Access Status

- Land Access Agreed' (i.e. Written permission for access only received. Written AND Verbal permission required prior to every survey. There is no blanket land access permission across the site. Please refer to specific access notes prior to every survey)
- No Land Access
- Other
- Permission Given But No Access Confirmation