


Plot Date: 11 November 2019 11:33:38
 File Name: \\ukas2pfs001\ukas2pfs001\1\1\1\ENVIRONMENT\Practice Areas\GIS\Projects\M54\M6 Link\Workspace\Stage 3\Figures\Ecology\PO2 Template\HE514465-ACM-EGN-M54_SW_PR_Z-DR-EG-0041 - Priority Habitats.mxd

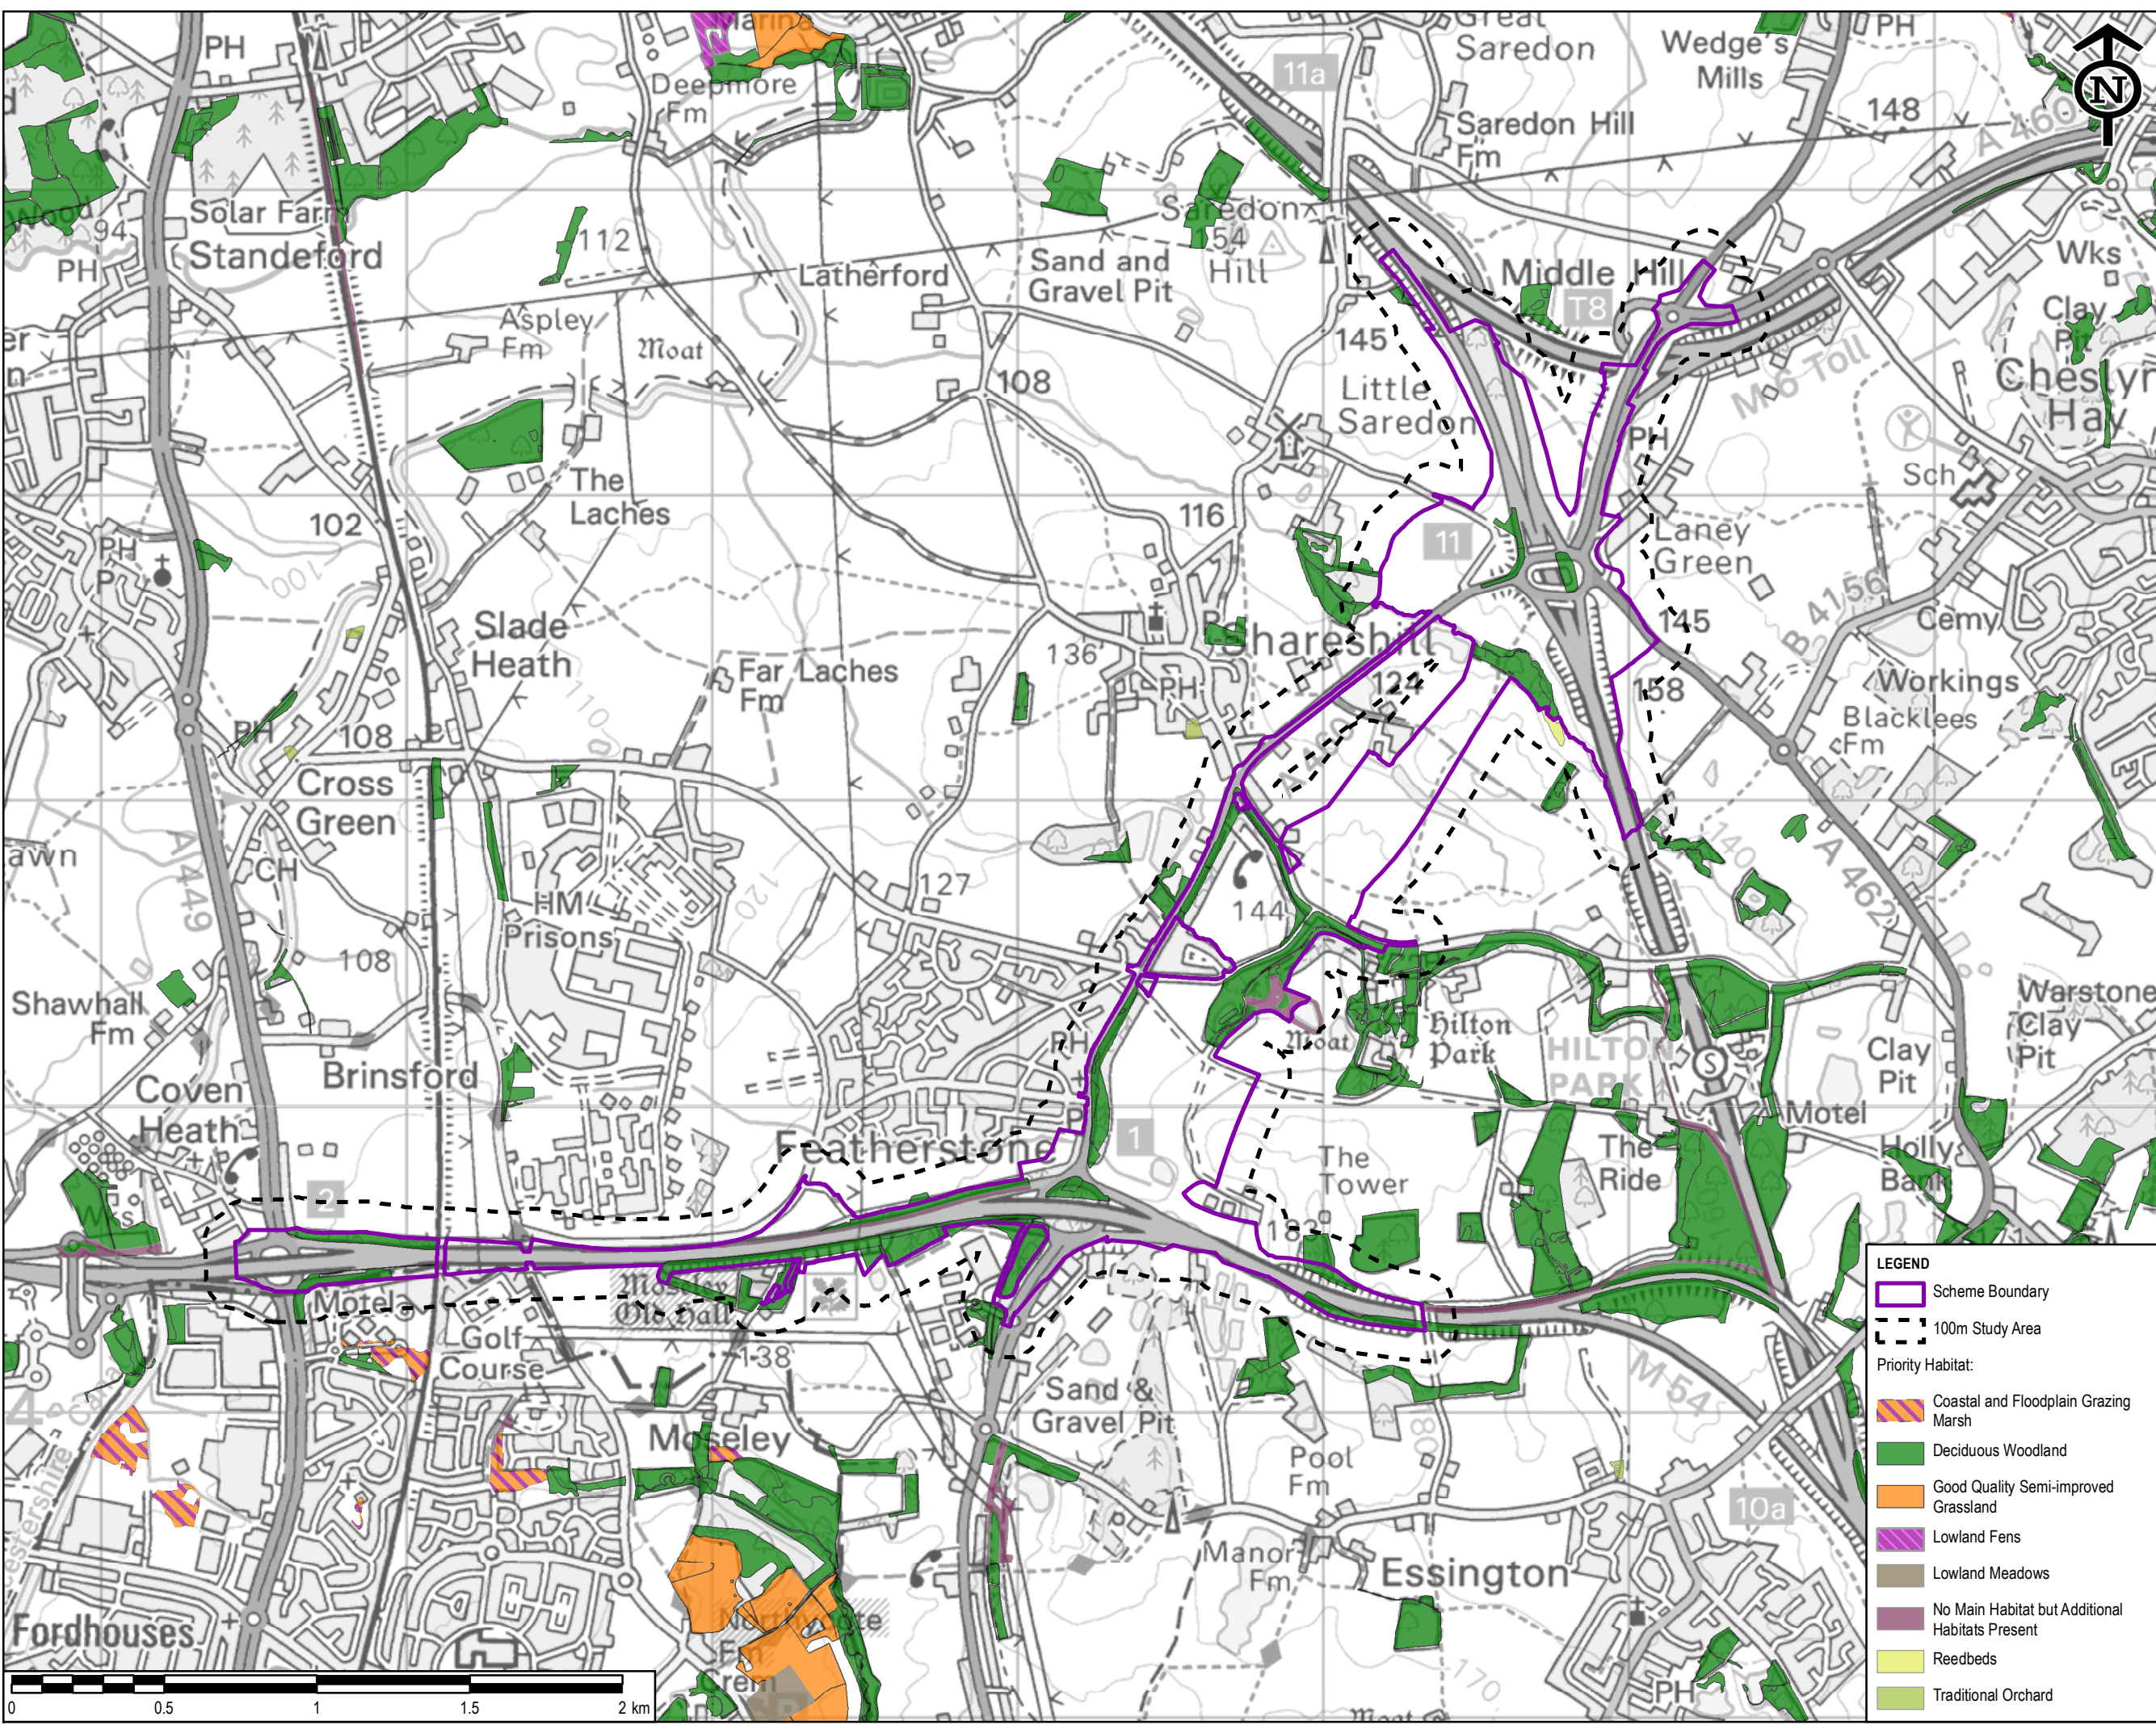

LEGEND

- Scheme Boundary
- 100m Study Area

Priority Habitat:

- Coastal and Floodplain Grazing Marsh
- Deciduous Woodland
- Good Quality Semi-improved Grassland
- Lowland Fens
- Lowland Meadows
- No Main Habitat but Additional Habitats Present
- Reedbeds
- Traditional Orchard

SAFETY, HEALTH AND ENVIRONMENTAL INFORMATION BOX

IT IS ASSUMED THAT ALL WORKS ON THIS DRAWING WILL BE CARRIED OUT BY A COMPETENT CONTRACTOR WORKING, WHERE APPROPRIATE, TO AN APPROPRIATE METHOD STATEMENT.

THIS DRAWING IS TO BE USED ONLY FOR THE PURPOSE OF ISSUE THAT IT WAS ISSUED FOR AND IS SUBJECT TO AMENDMENT.

EXCEPTIONAL RISKS RELATING TO THE WORKS ASSOCIATED WITH THIS DRAWING ARE IDENTIFIED BELOW.

CONSTRUCTION

MAINTENANCE / OPERATION / DECOMMISSIONING / DEMOLITION

NOTES

- THIS DRAWING IS TO BE READ IN CONJUNCTION WITH ALL OTHER RELEVANT DOCUMENTATION.
- DO NOT SCALE FROM THIS DRAWING, USE ONLY PRINTED DIMENSIONS.
- ALL DIMENSIONS IN MILLIMETRES, ALL CHAINAGES, LEVELS AND COORDINATES ARE IN METRES UNLESS DEFINED OTHERWISE.

© Crown copyright and database rights 2019
 Ordnance Survey 100030649
 © Natural England material is reproduced with the permission of Natural England 2019.

Revised Template	EC	AR	11/11/2019	P02
First Issue	EC	AR	22/08/19	P01
Revision Details	By	Check	Date	Suffix

Purpose of issue
DCO APPLICATION

Client
Highways England
The Cube
199 Wharfside Street
Birmingham
B1 1RN

Working on behalf of
highways england

Development Consent Order Number
TR010054

Project Title
M54 TO M6 LINK ROAD

Drawing Title
**FIGURE 8.5:
PRIORITY HABITATS**

Designed EC	Drawn EC	Checked AR	Approved TP	Date 11/11/2019
----------------	-------------	---------------	----------------	--------------------

Internal Project No.
60536736

Suitability
S8

Scale @ A3
1:20,000

Zone
M54 to M6 Link Road

THIS DOCUMENT HAS BEEN PREPARED PURSUANT TO AND SUBJECT TO THE TERMS OF AECOM'S APPOINTMENT BY ITS CLIENT. AECOM ACCEPTS NO LIABILITY FOR ANY USE OF THIS DOCUMENT OTHER THAN BY ITS ORIGINAL CLIENT OR FOLLOWING AECOM'S EXPRESS AGREEMENT TO SUCH USE, AND ONLY FOR THE PURPOSES FOR WHICH IT WAS PREPARED AND PROVIDED.

Drawing Number HE514465	Originator -ACM	Volume -EGN	Rev P02
Location M54_SW_PR_Z		DR - EG - 0041	