

SAFETY, HEALTH AND ENVIRONMENTAL INFORMATION BOX


IT IS ASSUMED THAT ALL WORKS ON THIS DRAWING WILL BE CARRIED OUT BY A COMPETENT CONTRACTOR WORKING, WHERE APPROPRIATE, TO AN APPROPRIATE METHOD STATEMENT.

THIS DRAWING IS TO BE USED ONLY FOR THE PURPOSE OF ISSUE THAT IT WAS ISSUED FOR AND IS SUBJECT TO AMENDMENT.

EXCEPTIONAL RISKS RELATING TO THE WORKS ASSOCIATED WITH THIS DRAWING ARE IDENTIFIED BELOW.


CONSTRUCTION

MAINTENANCE / OPERATION / DECOMMISSIONING / DEMOLITION

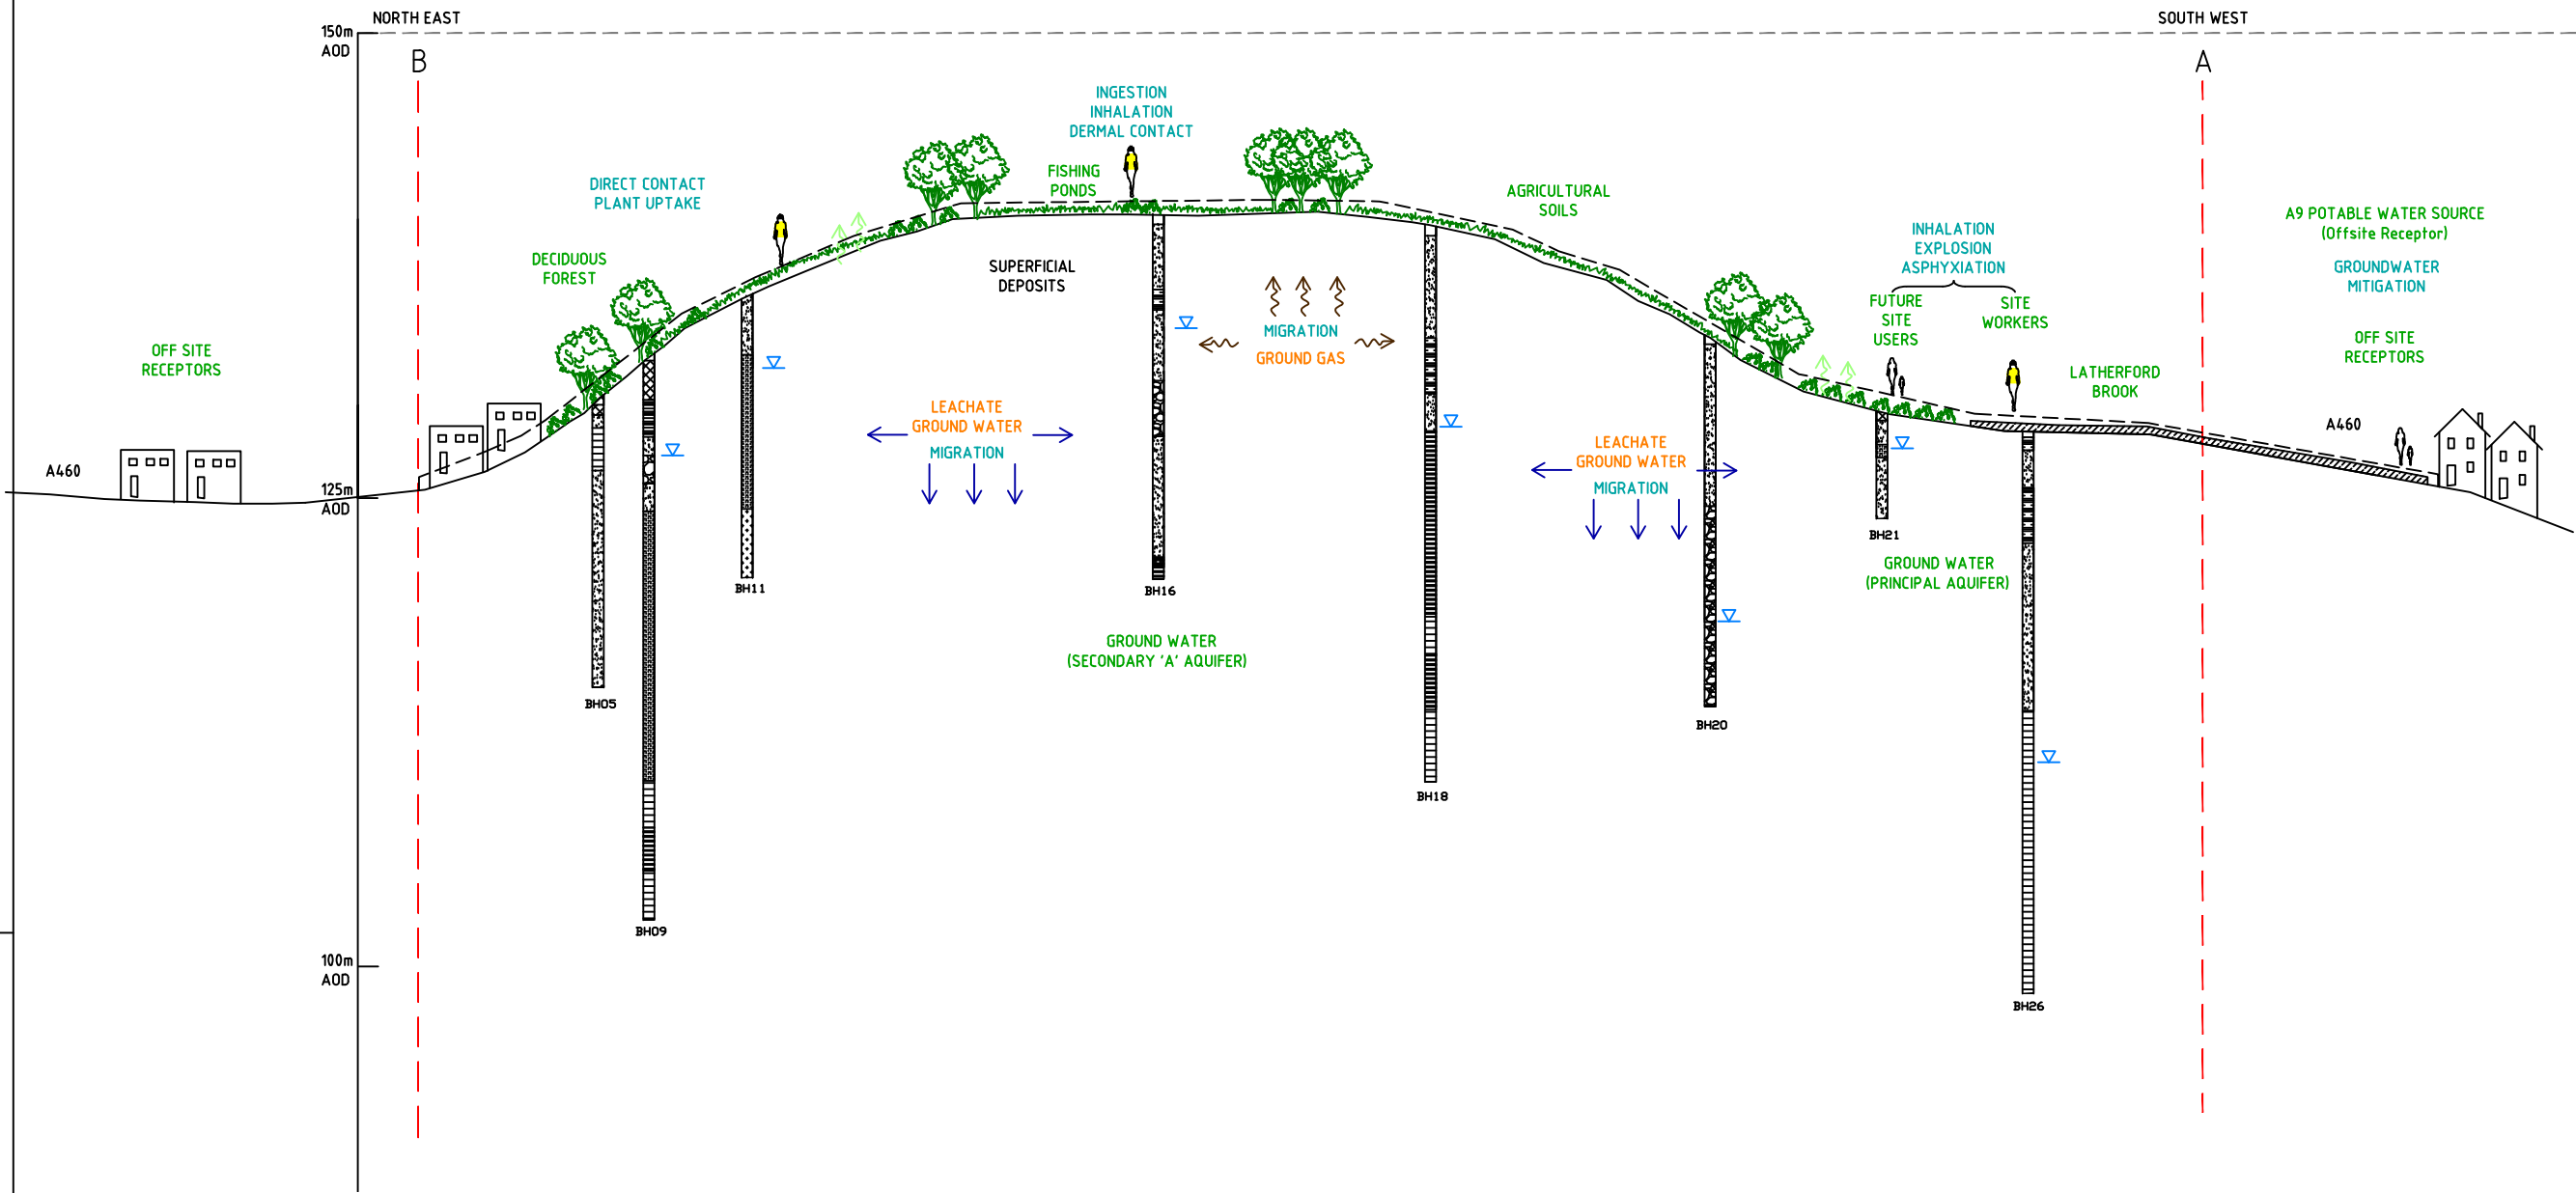

MAP OF LINE OF CROSS SECTION

KEY

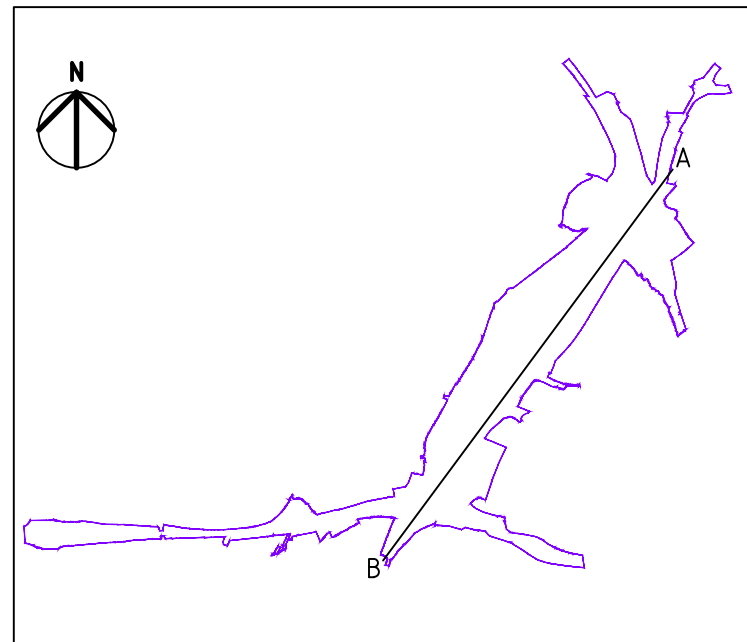

	Ground Gas Migration		Topsoil		Agricultural Land		Existing Residential Buildings
	Organic Vapors		Made Ground		Deciduous Woodland		Future Site Users
	Groundwater Migration		Sand		Road		Construction Site Workers
	Source		Silty Clayey Sand		Proposed Road		
	Pathway		Sandstone		Existing Commercial Building		
	Receptor		Mudstone				
	Site Boundary		Siltstone				
			Clay				
			Gravel				
			Water Strike				

AO	SB	23/01/20	P01
By	Check	Date	Suffix

DCO APPLICATION

Client  
Highways England  
Floor 5  
Two Colmore Square  
38 Colmore Circus  
Birmingham  
B4 6BN

Project Title

M54 TO M6 LINK ROAD

Drawing Title

FIGURE 9.3 UPDATED CONCEPTUAL SITE MODEL

Designed	Drawn	Checked	Approved	Date
SB	AO	SB	TP	23/01/20
Internal Project No.	Suitability			
60536736	SB			
Scale @ A3	Zone			
NTS	M54 to M6 Link Road			

THIS DRAWING HAS BEEN PREPARED PURSUANT TO AND SUBJECT TO THE TERMS OF AECOM'S APPOINTMENT BY ITS CLIENT. AECOM ACCEPTS NO LIABILITY FOR ANY USE OF THIS DOCUMENT OTHER THAN BY ITS ORIGINAL CLIENT OR FOLLOWING AECOM'S EXPRESS AGREEMENT TO SUCH USE, AND ONLY FOR THE PURPOSES FOR WHICH IT WAS PREPARED AND PROVIDED.

Drawing Number	Highways England PIN	Originator	1 Volume	Rev
HE514465	-ACM	-EGN-		P01
M54_ZZ_ZZ_Z	-DR-GS-0004			
Location	Type	Role	Number	