


Plot Date: 13 January 2020 11:12:02
 File Name: \\ukcas2pfs001\ukcas2pfs001\1\1\1\ENVIRONMENT\Practice Areas\GIS\Projects\M54\M6 Link\Workspace\Stage 3 Figures\Landscape and Environment - Environmental Coordination\HE514465-ACM-EGN-M64_SW_PR_Z-DR-LE-0022 - Pedestrian, Cyclist and Equestrian Routes.mxd

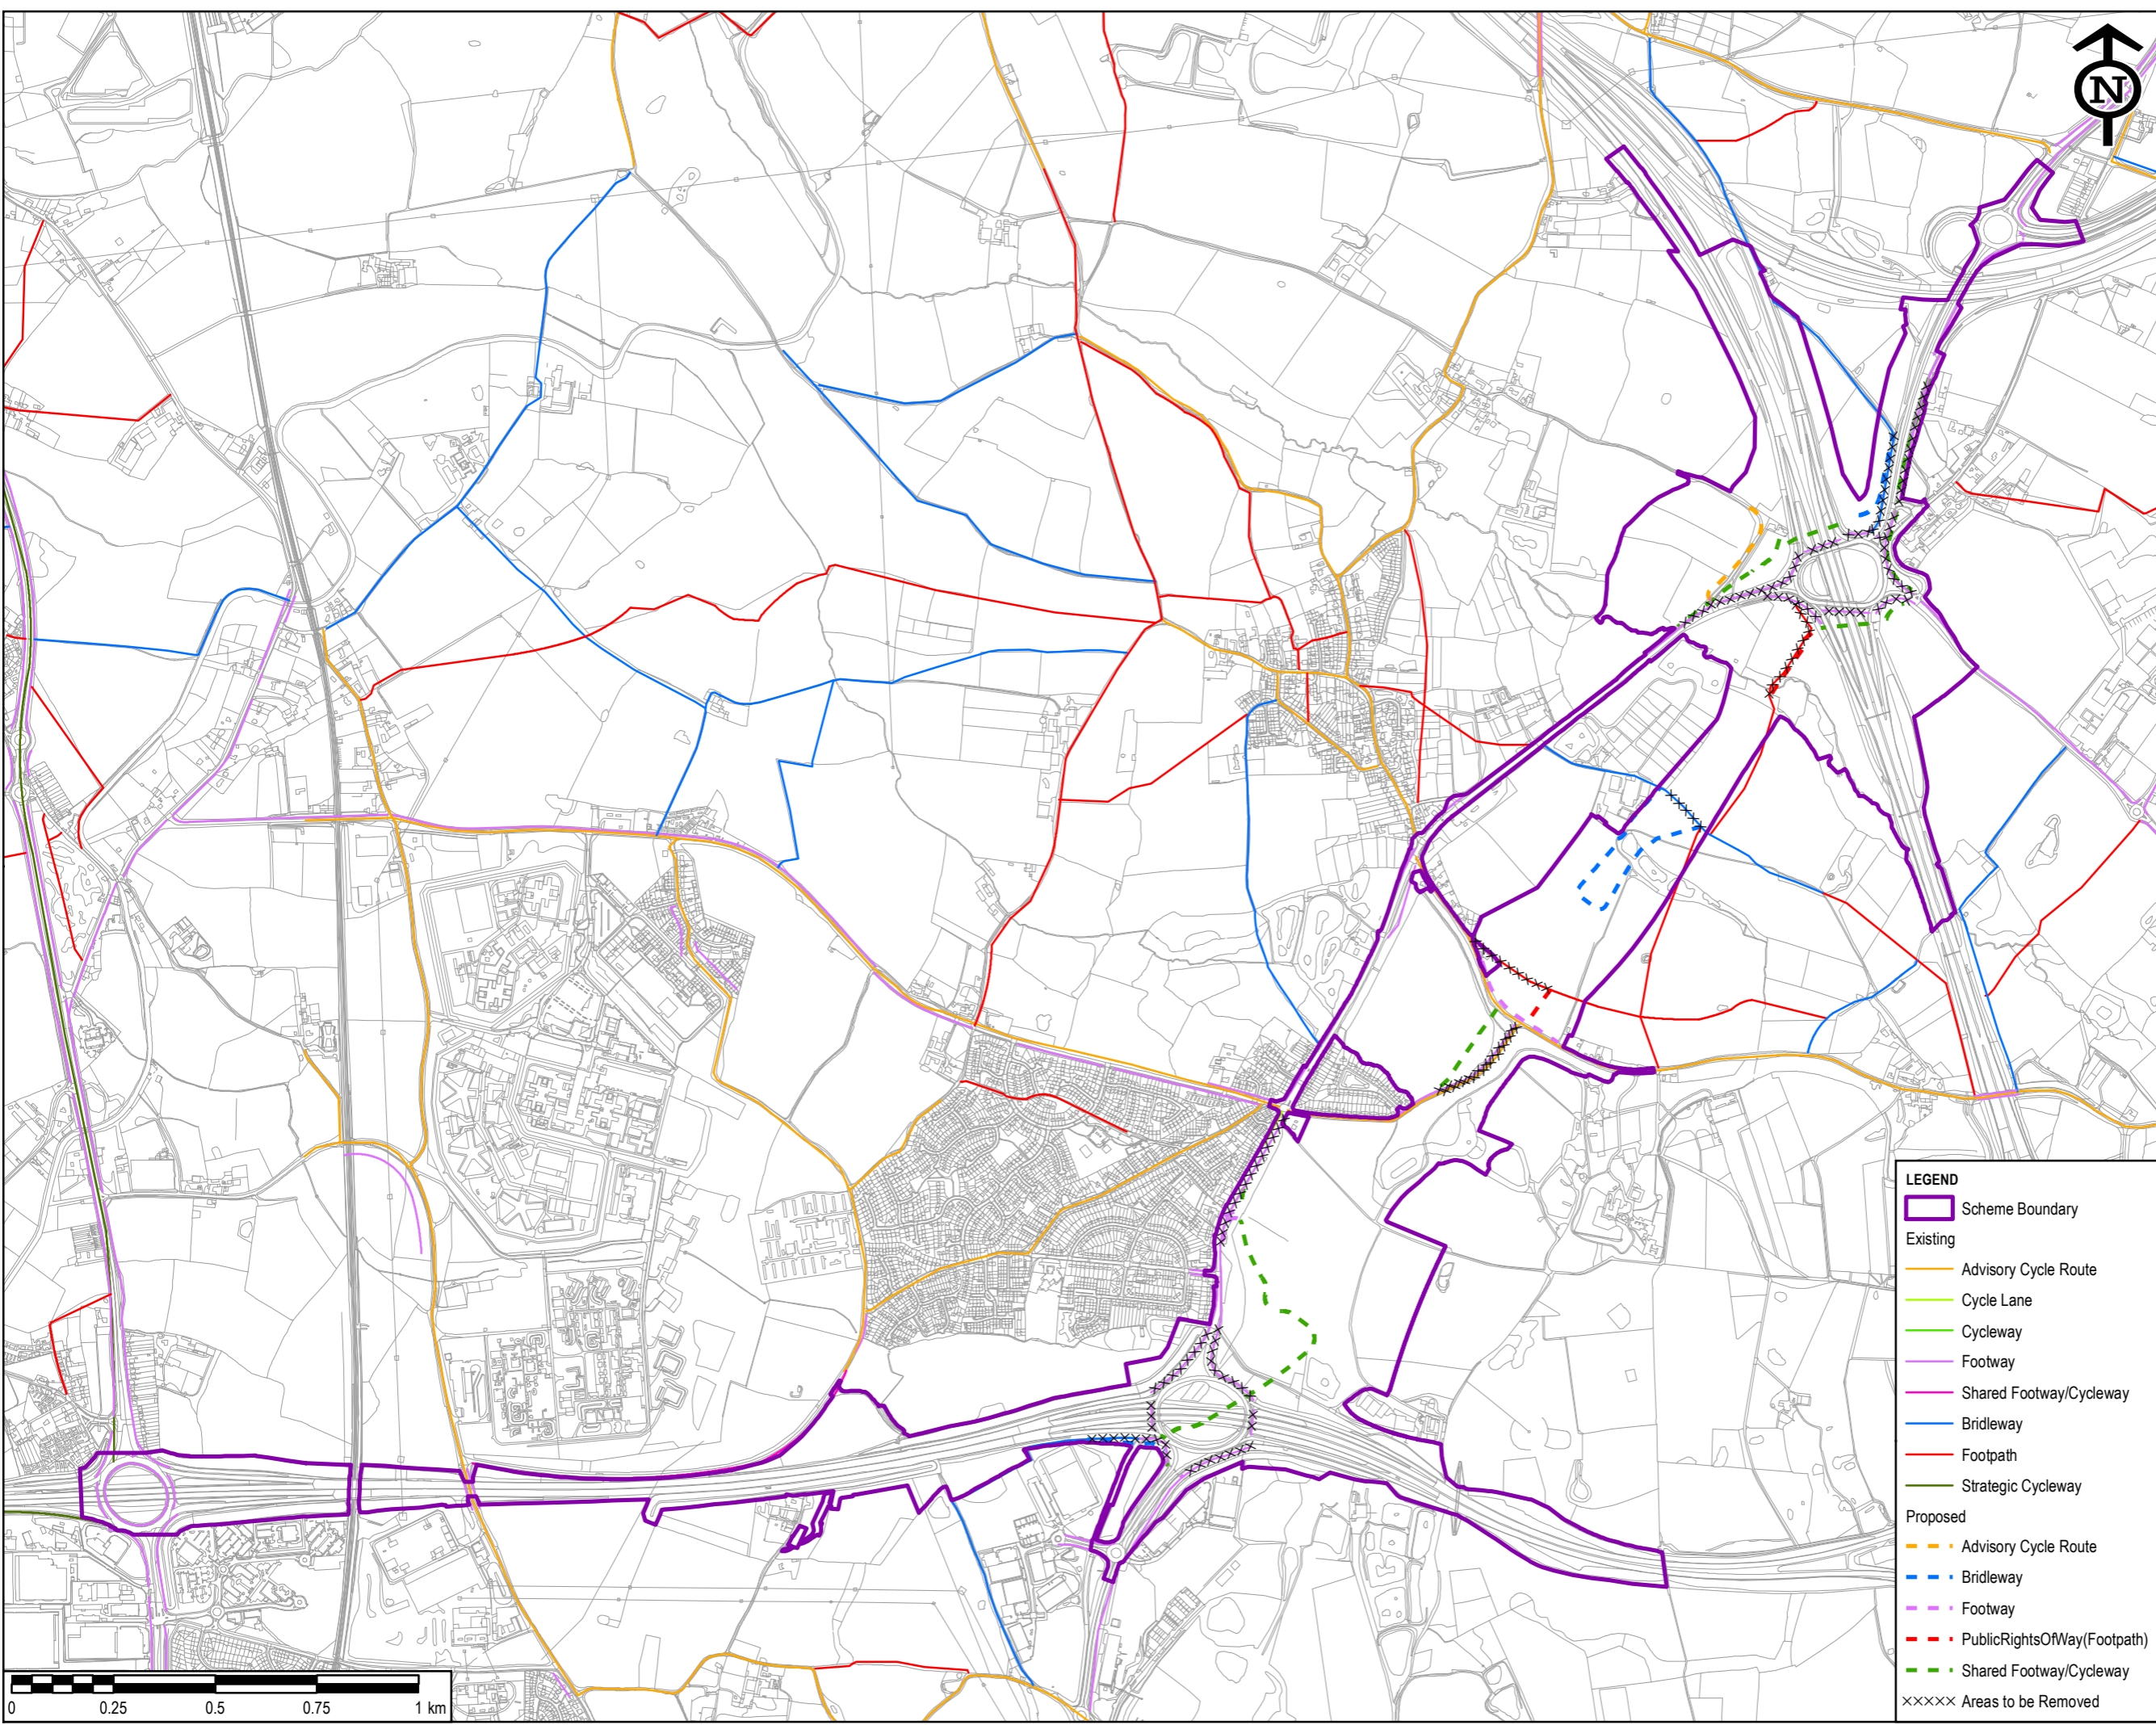

SAFETY, HEALTH AND ENVIRONMENTAL INFORMATION BOX

IT IS ASSUMED THAT ALL WORKS ON THIS DRAWING WILL BE CARRIED OUT BY A COMPETENT CONTRACTOR WORKING, WHERE APPROPRIATE, TO AN APPROPRIATE METHOD STATEMENT.

THIS DRAWING IS TO BE USED ONLY FOR THE PURPOSE OF ISSUE THAT IT WAS ISSUED FOR AND IS SUBJECT TO AMENDMENT.

EXCEPTIONAL RISKS RELATING TO THE WORKS ASSOCIATED WITH THIS DRAWING ARE IDENTIFIED BELOW.

CONSTRUCTION

MAINTENANCE / OPERATION / DECOMMISSIONING / DEMOLITION

NOTES

- THIS DRAWING IS TO BE READ IN CONJUNCTION WITH ALL OTHER RELEVANT DOCUMENTATION.
- DO NOT SCALE FROM THIS DRAWING, USE ONLY PRINTED DIMENSIONS.
- ALL DIMENSIONS IN MILLIMETRES, ALL CHAINAGES, LEVELS AND COORDINATES ARE IN METRES UNLESS DEFINED OTHERWISE.

© Crown copyright and database rights 2020
 Ordnance Survey 100030649

Updated Symbolology	EC AR	13/01/20	P03
Revised Scheme Boundary	EC AR	14/11/19	P02
First Issue	EC AR	11/10/19	P01
Revision Details	By Check	Date	Suffix

Purpose of issue
DCO APPLICATION

Client
 Highways England
 The Cube
 199 Wharfedale Street
 Birmingham
 B1 1RN

Working on behalf of

Development Consent Order Number
TR010054

Project Title
M54 TO M6 LINK ROAD

Drawing Title
**FIGURE 12.2:
 WALKING, CYCLING
 AND HORSE RIDING FACILITIES**

Designed EC	Drawn EC	Checked AR	Approved TP	Date 13/01/2020
Internal Project No. 60536736		Suitability S2		
Scale @ A3 1:15,000		Zone M54 to M6 Link Road		

THIS DOCUMENT HAS BEEN PREPARED PURSUANT TO AND SUBJECT TO THE TERMS OF AECOM'S APPOINTMENT BY ITS CLIENT. AECOM ACCEPTS NO LIABILITY FOR ANY USE OF THIS DOCUMENT OTHER THAN BY ITS ORIGINAL CLIENT OR FOLLOWING AECOM'S EXPRESS AGREEMENT TO SUCH USE, AND ONLY FOR THE PURPOSES FOR WHICH IT WAS PREPARED AND PROVIDED.

Drawing Number HE514465	Originator -ACM	Volume -EGN	Rev P03
Location M54_SW_PR_Z		-DR - LE-0022	
		Type Role Number	

LEGEND

Existing

- Scheme Boundary
- Advisory Cycle Route
- Cycle Lane
- Cycleway
- Footway
- Shared Footway/Cycleway
- Bridleway
- Footpath
- Strategic Cycleway

Proposed

- Advisory Cycle Route
- Bridleway
- Footway
- PublicRightsOfWay(Footpath)
- Shared Footway/Cycleway
- Areas to be Removed