


Plot Date: 04 September 2020 14:34:31
 File Name: \\ukhszpfps001\ukhszpfps001\env\ENVIRONMENT\Practice Areas\GIS\Projects\M54\M6 Link\Workspace\Stage 4\Figures\Noise\HE514465-ACM-EGN-M54_SW_PR_Z-DR-LN-0002-Figure 11.1 - Noise Location Plan.mxd

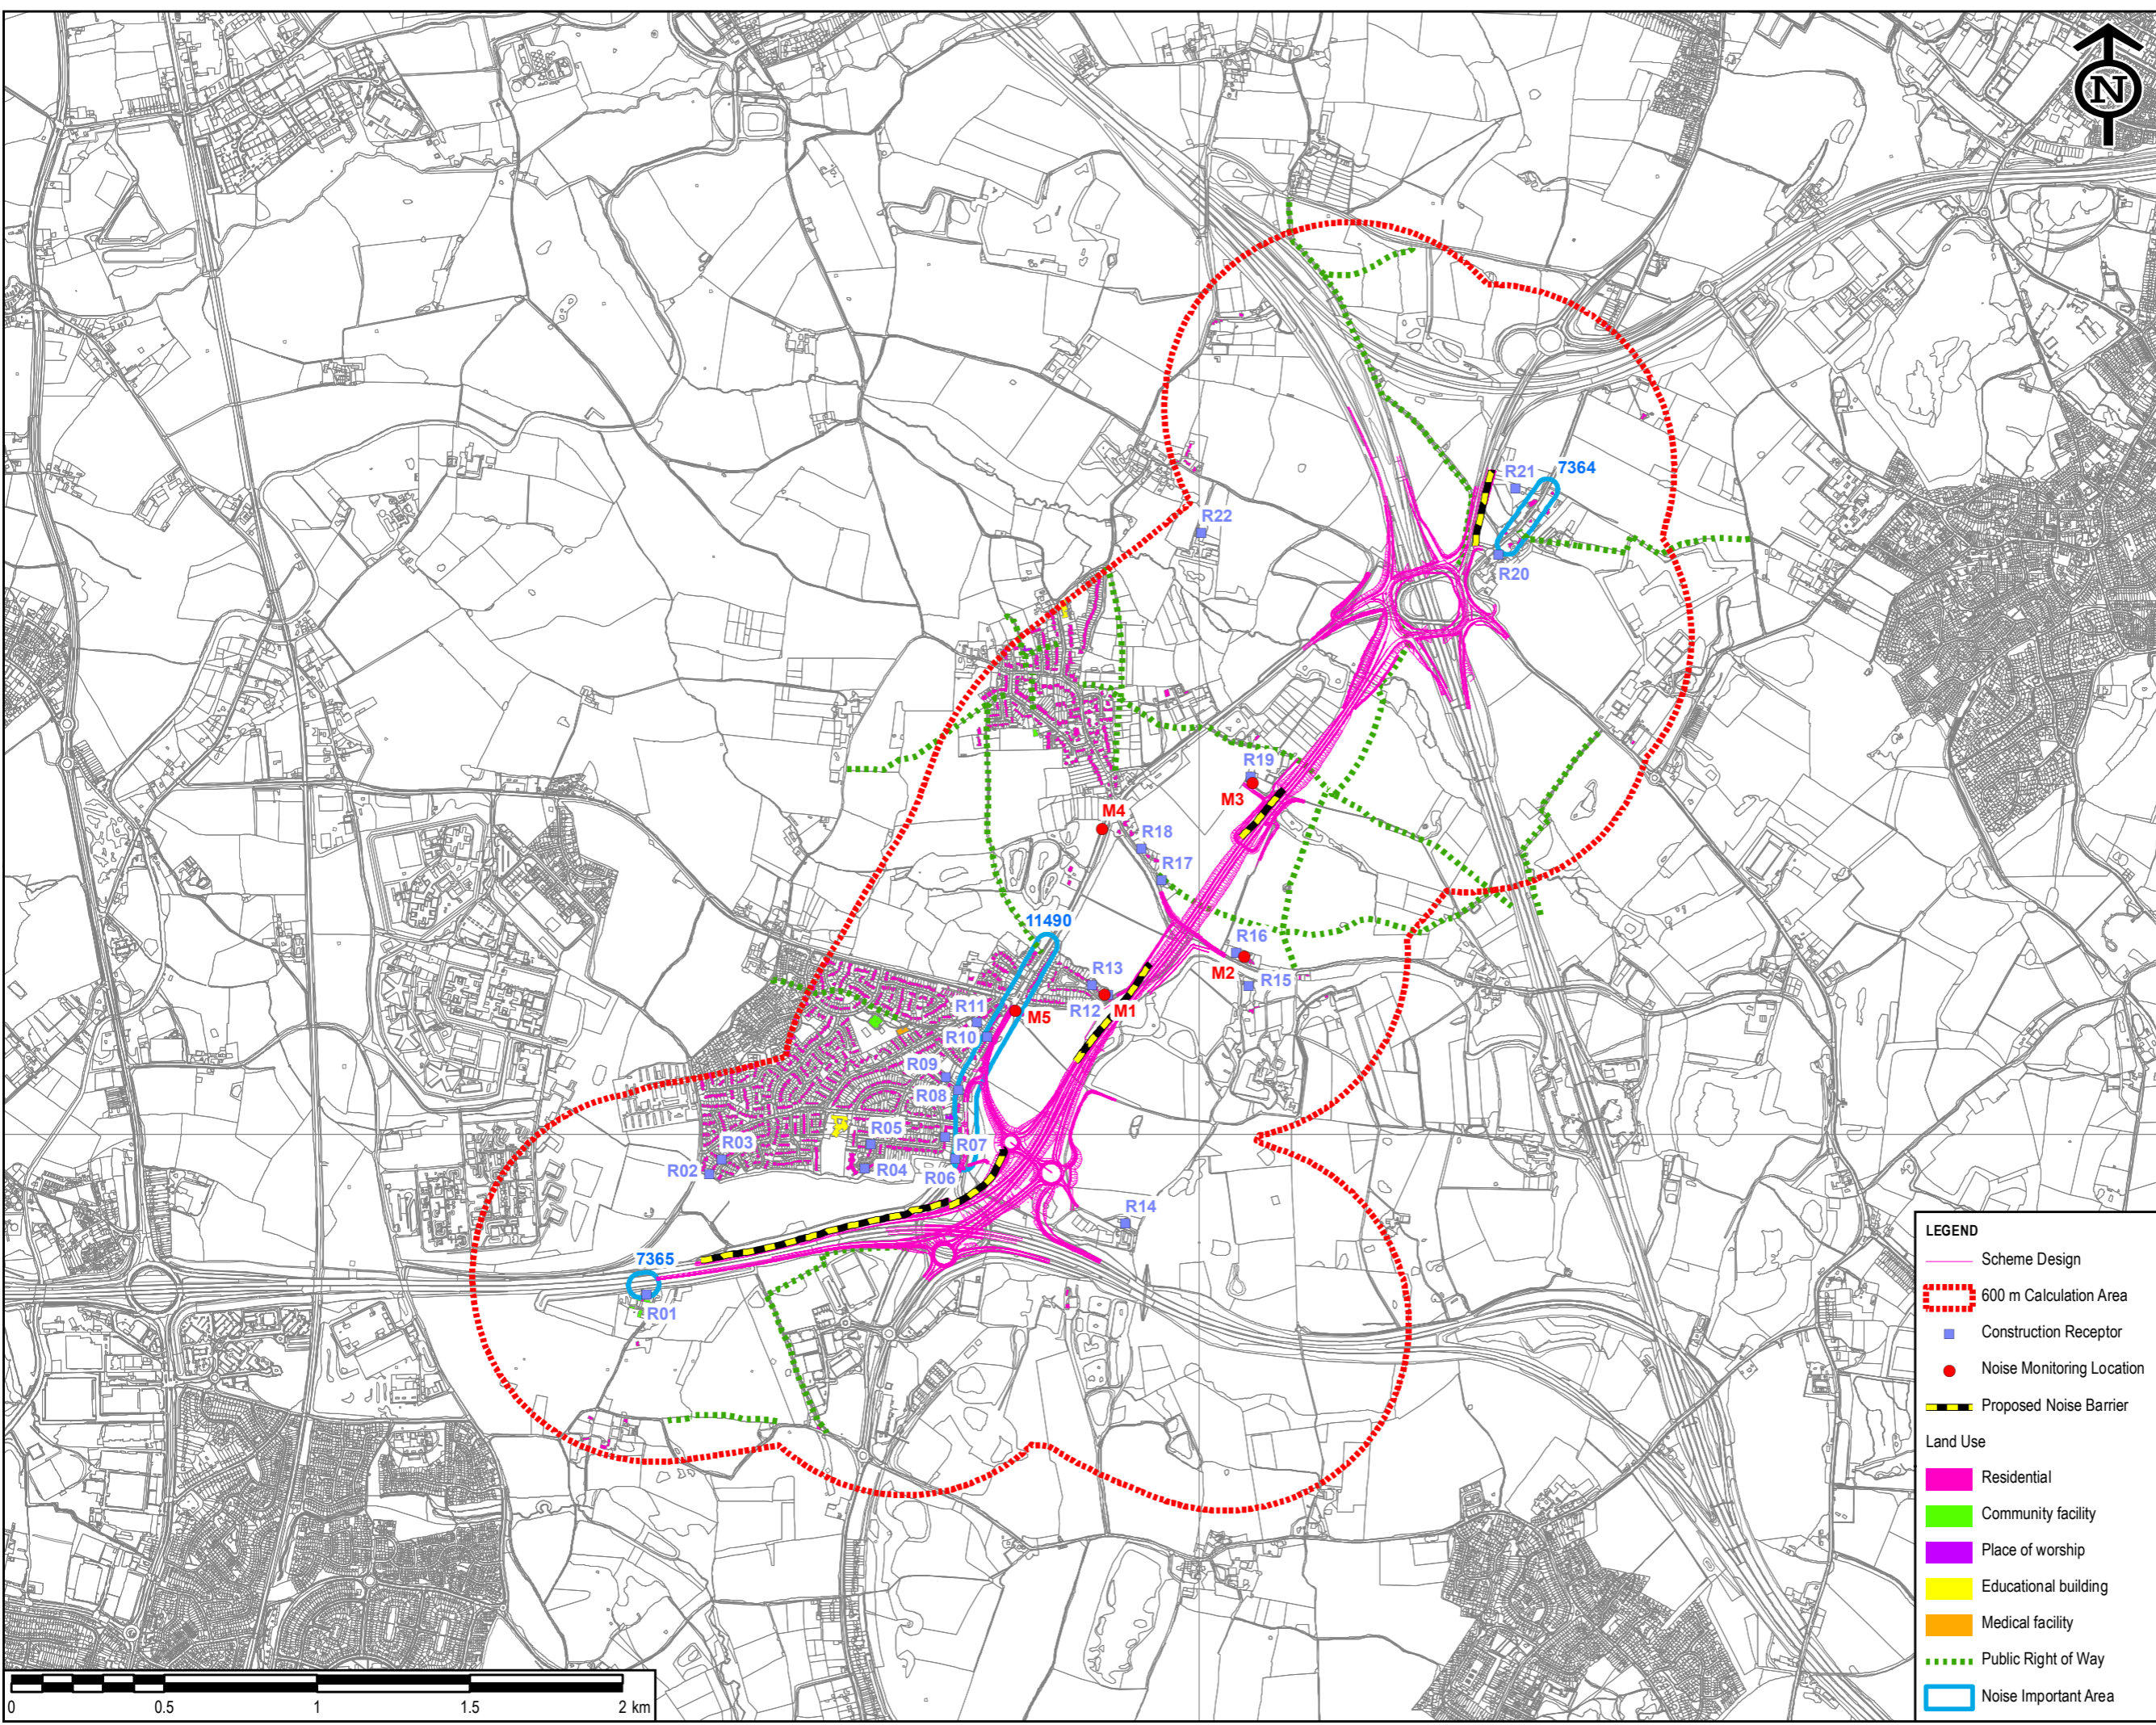

SAFETY, HEALTH AND ENVIRONMENTAL INFORMATION BOX

IT IS ASSUMED THAT ALL WORKS ON THIS DRAWING WILL BE CARRIED OUT BY A COMPETENT CONTRACTOR WORKING, WHERE APPROPRIATE, TO AN APPROPRIATE METHOD STATEMENT.

THIS DRAWING IS TO BE USED ONLY FOR THE PURPOSE OF ISSUE THAT IT WAS ISSUED FOR AND IS SUBJECT TO AMENDMENT.

EXCEPTIONAL RISKS RELATING TO THE WORKS ASSOCIATED WITH THIS DRAWING ARE IDENTIFIED BELOW.

CONSTRUCTION

MAINTENANCE / OPERATION / DECOMMISSIONING / DEMOLITION

NOTES

- THIS DRAWING IS TO BE READ IN CONJUNCTION WITH ALL OTHER RELEVANT DOCUMENTATION.
- DO NOT SCALE FROM THIS DRAWING, USE ONLY PRINTED DIMENSIONS.
- ALL DIMENSIONS IN MILLIMETRES, ALL CHAINAGES, LEVELS AND COORDINATES ARE IN METRES UNLESS DEFINED OTHERWISE.

© Crown copyright and database rights 2020
 Ordnance Survey 0100031673

Revised Topic Data, Scheme Design	LC	04/09/2020	P05
Updated Topic Data	EC	27/02/2020	P04
Updated Topic Data	EC	17/10/2019	P03
Revised Template, Scheme Design	EC	11/10/2019	P02
First Issue	EC	23/05/19	P01
Revision Details	By	Check	Date

Purpose of issue
DCO APPLICATION

Client
 Highways England
 The Cube
 199 Wharfside Street
 Birmingham
 B1 1RN

Working on behalf of

Development Consent Order Number
TR010054

Project Title
M54 TO M6 LINK ROAD

Drawing Title
**FIGURE 11.1
 NOISE LOCATION PLAN**

Designed EC	Drawn LC	Checked AR	Approved TP	Date 04/09/2020
Internal Project No. 60536736	Suitability S8	Zone M54 to M6 Link Road		
THIS DOCUMENT HAS BEEN PREPARED PURSUANT TO AND SUBJECT TO THE TERMS OF AECOM'S APPOINTMENT BY ITS CLIENT. AECOM ACCEPTS NO LIABILITY FOR ANY USE OF THIS DOCUMENT OTHER THAN BY ITS ORIGINAL CLIENT OR FOLLOWING AECOM'S EXPRESS AGREEMENT TO SUCH USE, AND ONLY FOR THE PURPOSES FOR WHICH IT WAS PREPARED AND PROVIDED.				
Drawing Number HE514465	Originator -ACM	Volume -EGN-	Rev P05	
M54_SW_PR_Z	-DR - LN - 0002	-DR - LN - 0002		
Location	Type	Role	Number	

LEGEND

- Scheme Design
- 600 m Calculation Area
- Construction Receptor
- Noise Monitoring Location
- Proposed Noise Barrier

Land Use

- Residential
- Community facility
- Place of worship
- Educational building
- Medical facility
- Public Right of Way
- Noise Important Area