


Plot Date: 04 September 2020 14:25:07
 File Name: \\UKS4\zpsw001\ukenv\ENVIRONMENT\Practice Areas\GIS\Projects\M54\M6 Link\Workspace\Stage 4\Figures\Noise\HE514465-ACM-EGN-M54_SW_PR_Z-DR-LN-0004 - Figure 11.3 - Long Term Change.mxd

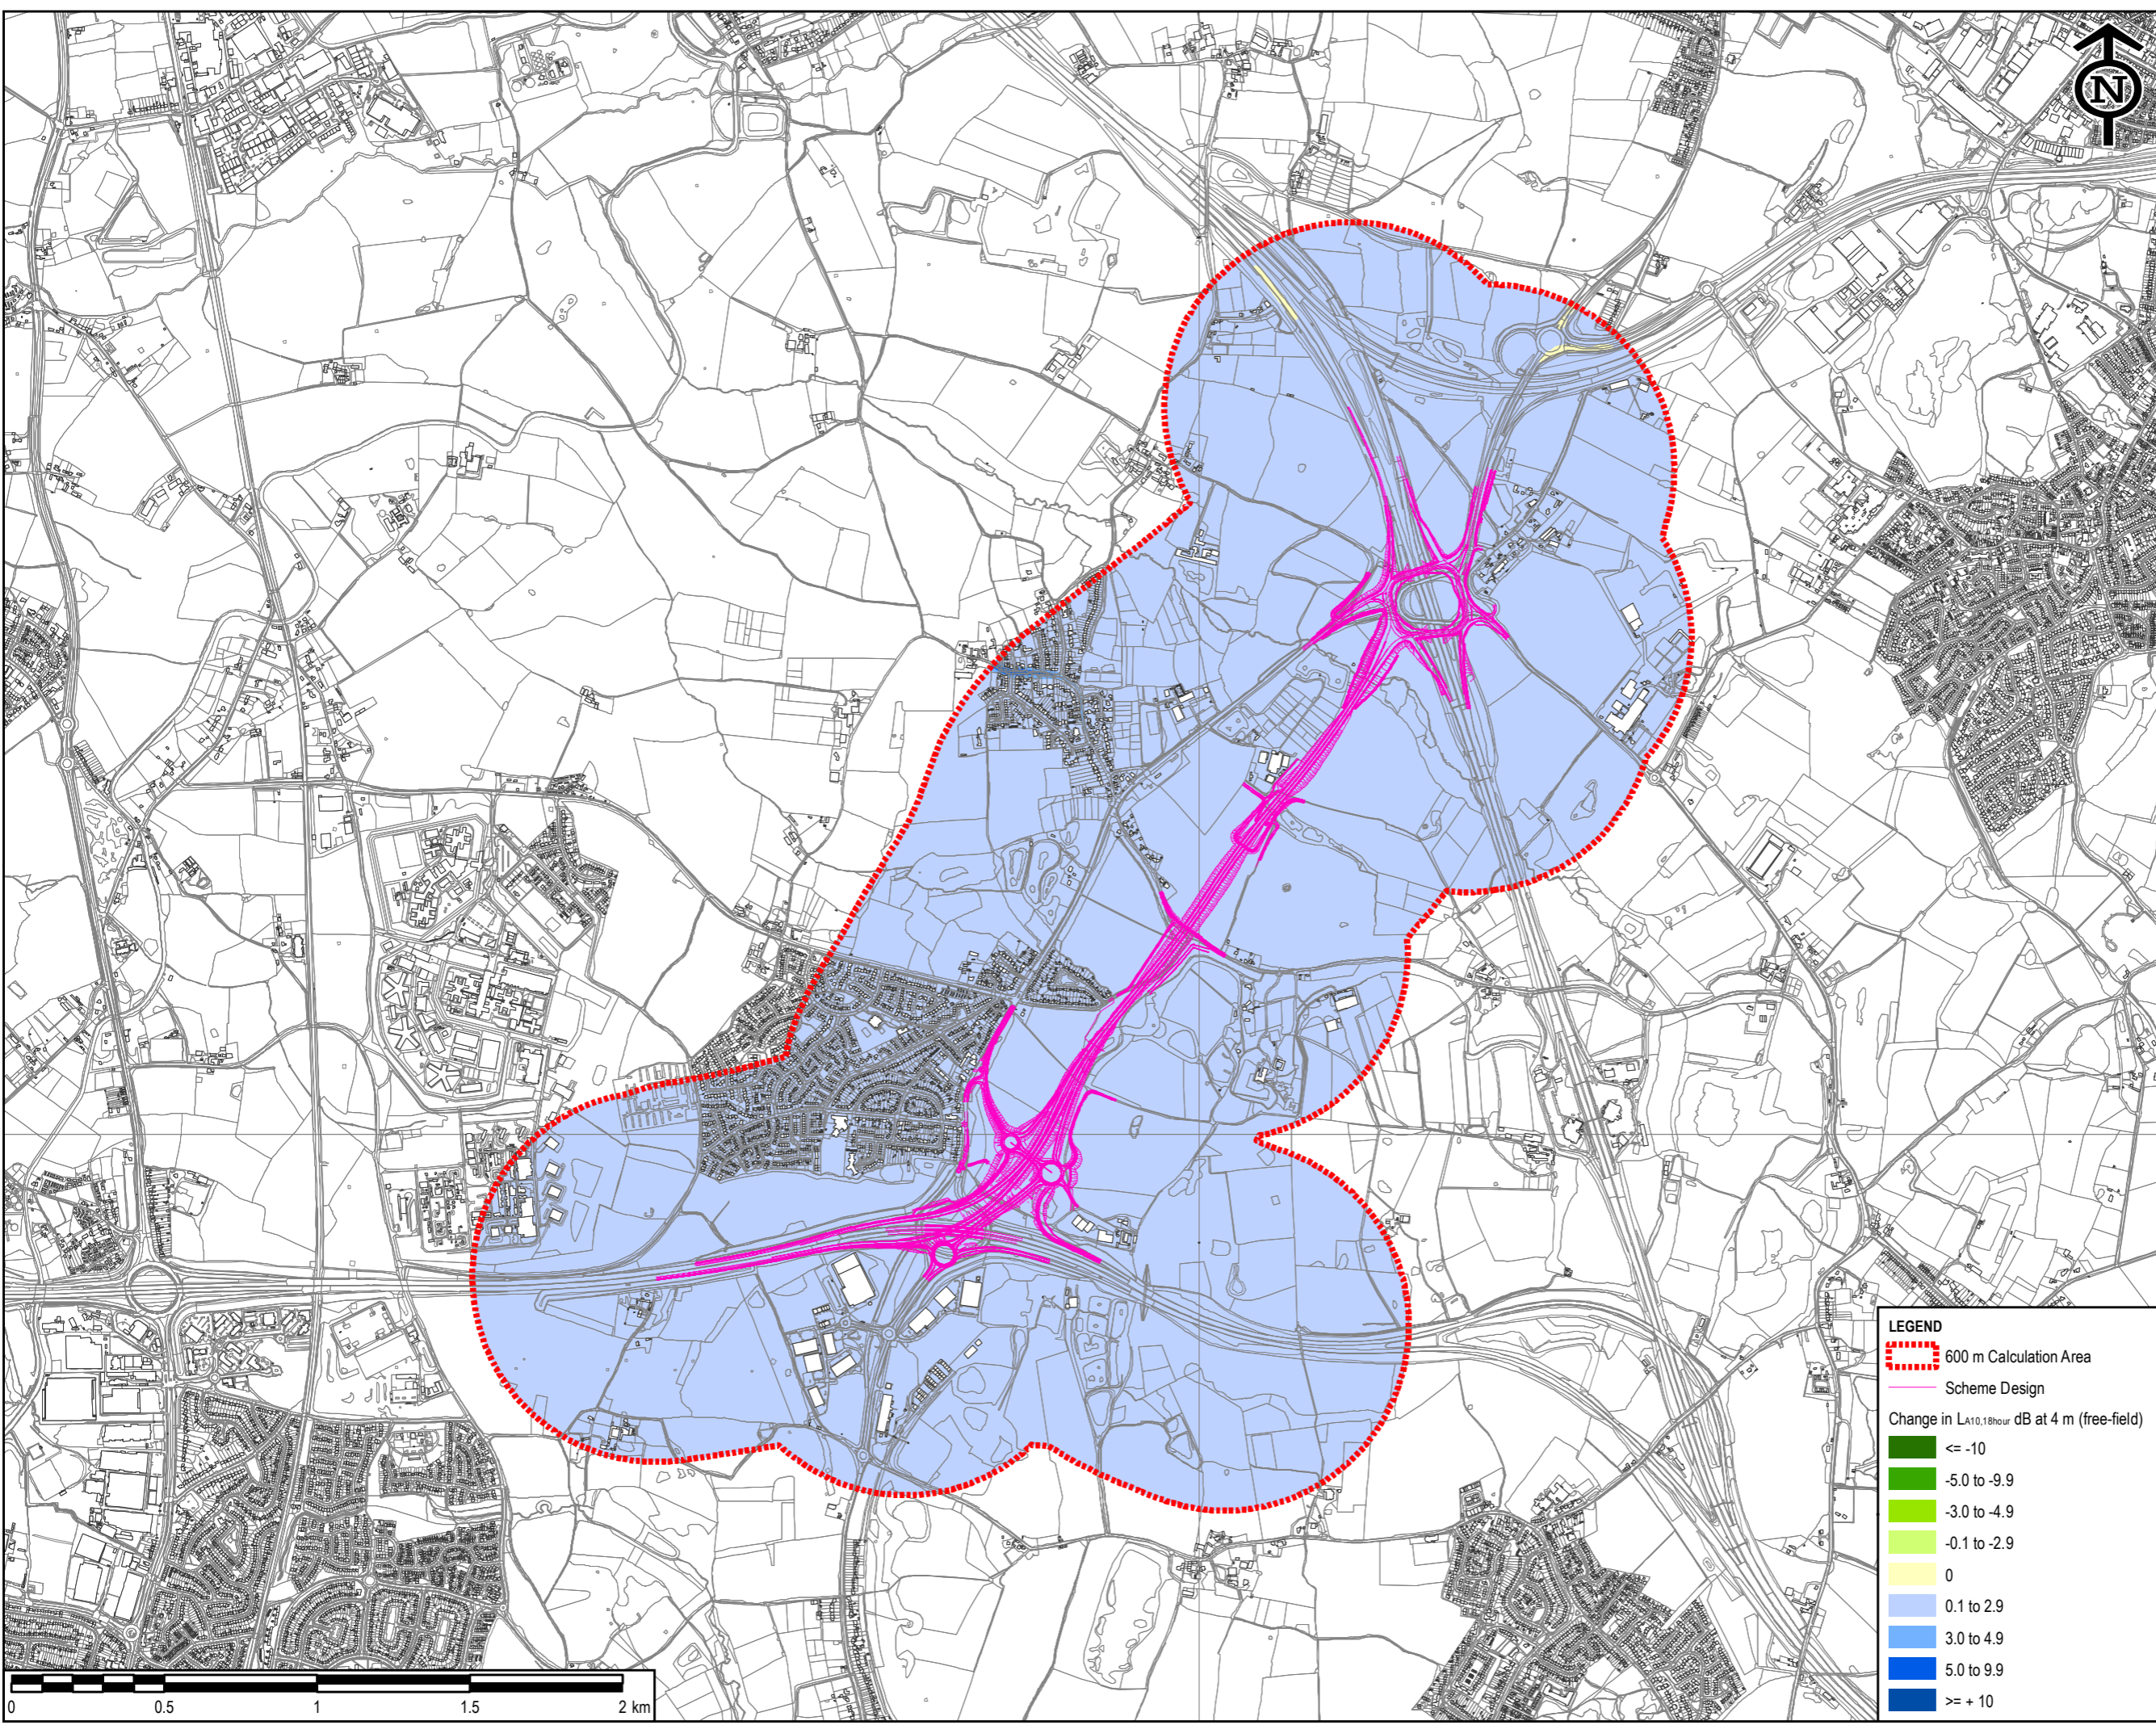

LEGEND

- 600 m Calculation Area
- Scheme Design

Change in LA10,18hour dB at 4 m (free-field)

- <= -10
- 5.0 to -9.9
- 3.0 to -4.9
- 0.1 to -2.9
- 0
- 0.1 to 2.9
- 3.0 to 4.9
- 5.0 to 9.9
- >= +10

SAFETY, HEALTH AND ENVIRONMENTAL INFORMATION BOX

IT IS ASSUMED THAT ALL WORKS ON THIS DRAWING WILL BE CARRIED OUT BY A COMPETENT CONTRACTOR WORKING, WHERE APPROPRIATE, TO AN APPROPRIATE METHOD STATEMENT.

THIS DRAWING IS TO BE USED ONLY FOR THE PURPOSE OF ISSUE THAT IT WAS ISSUED FOR AND IS SUBJECT TO AMENDMENT.

EXCEPTIONAL RISKS RELATING TO THE WORKS ASSOCIATED WITH THIS DRAWING ARE IDENTIFIED BELOW.

CONSTRUCTION

MAINTENANCE / OPERATION / DECOMMISSIONING / DEMOLITION

NOTES

- THIS DRAWING IS TO BE READ IN CONJUNCTION WITH ALL OTHER RELEVANT DOCUMENTATION.
- DO NOT SCALE FROM THIS DRAWING, USE ONLY PRINTED DIMENSIONS.
- ALL DIMENSIONS IN MILLIMETRES, ALL CHAINAGES, LEVELS AND COORDINATES ARE IN METRES UNLESS DEFINED OTHERWISE.

© Crown copyright and database rights 2020
Ordnance Survey 0100031673

Revised Topic Data, Scheme Data	LC	AR	04/09/2020	P05
Revised Topic Data	EC	AR	27/02/2020	P04
Revised Topic Data	EC	AR	13/12/2019	P03
Revised Template, Scheme Design	EC	AR	10/10/2019	P02
First Issue	DM	LC	24/04/18	P01
Revision Details	By	Check	Date	Suffix

Purpose of issue
DCO APPLICATION

Client
Highways England
The Cube
199 Wharfside Street
Birmingham
B1 1RN

Working on behalf of
highways england

Development Consent Order Number
TR010054

Project Title
M54 TO M6 LINK ROAD

Drawing Title
**FIGURE 11.3
LONG TERM CHANGE IN
TRAFFIC NOISE LEVELS
(DM2024 TO DM2039)**

Designed EC	Drawn LC	Checked AR	Approved TP	Date 04/09/2020
----------------	-------------	---------------	----------------	--------------------

Internal Project No.
60536736

Suitability
S8

Scale @ A3
1:20,000

Zone
M54 to M6 Link Road

THIS DOCUMENT HAS BEEN PREPARED PURSUANT TO AND SUBJECT TO THE TERMS OF AECOM'S APPOINTMENT BY ITS CLIENT. AECOM ACCEPTS NO LIABILITY FOR ANY USE OF THIS DOCUMENT OTHER THAN BY ITS ORIGINAL CLIENT OR FOLLOWING AECOM'S EXPRESS AGREEMENT TO SUCH USE, AND ONLY FOR THE PURPOSES FOR WHICH IT WAS PREPARED AND PROVIDED.

Drawing Number HE514465 M54_SW_PR_Z	Originator -ACM	Volume -EGN - -DR - LN - 0004	Rev P05
---	--------------------	-------------------------------------	------------